

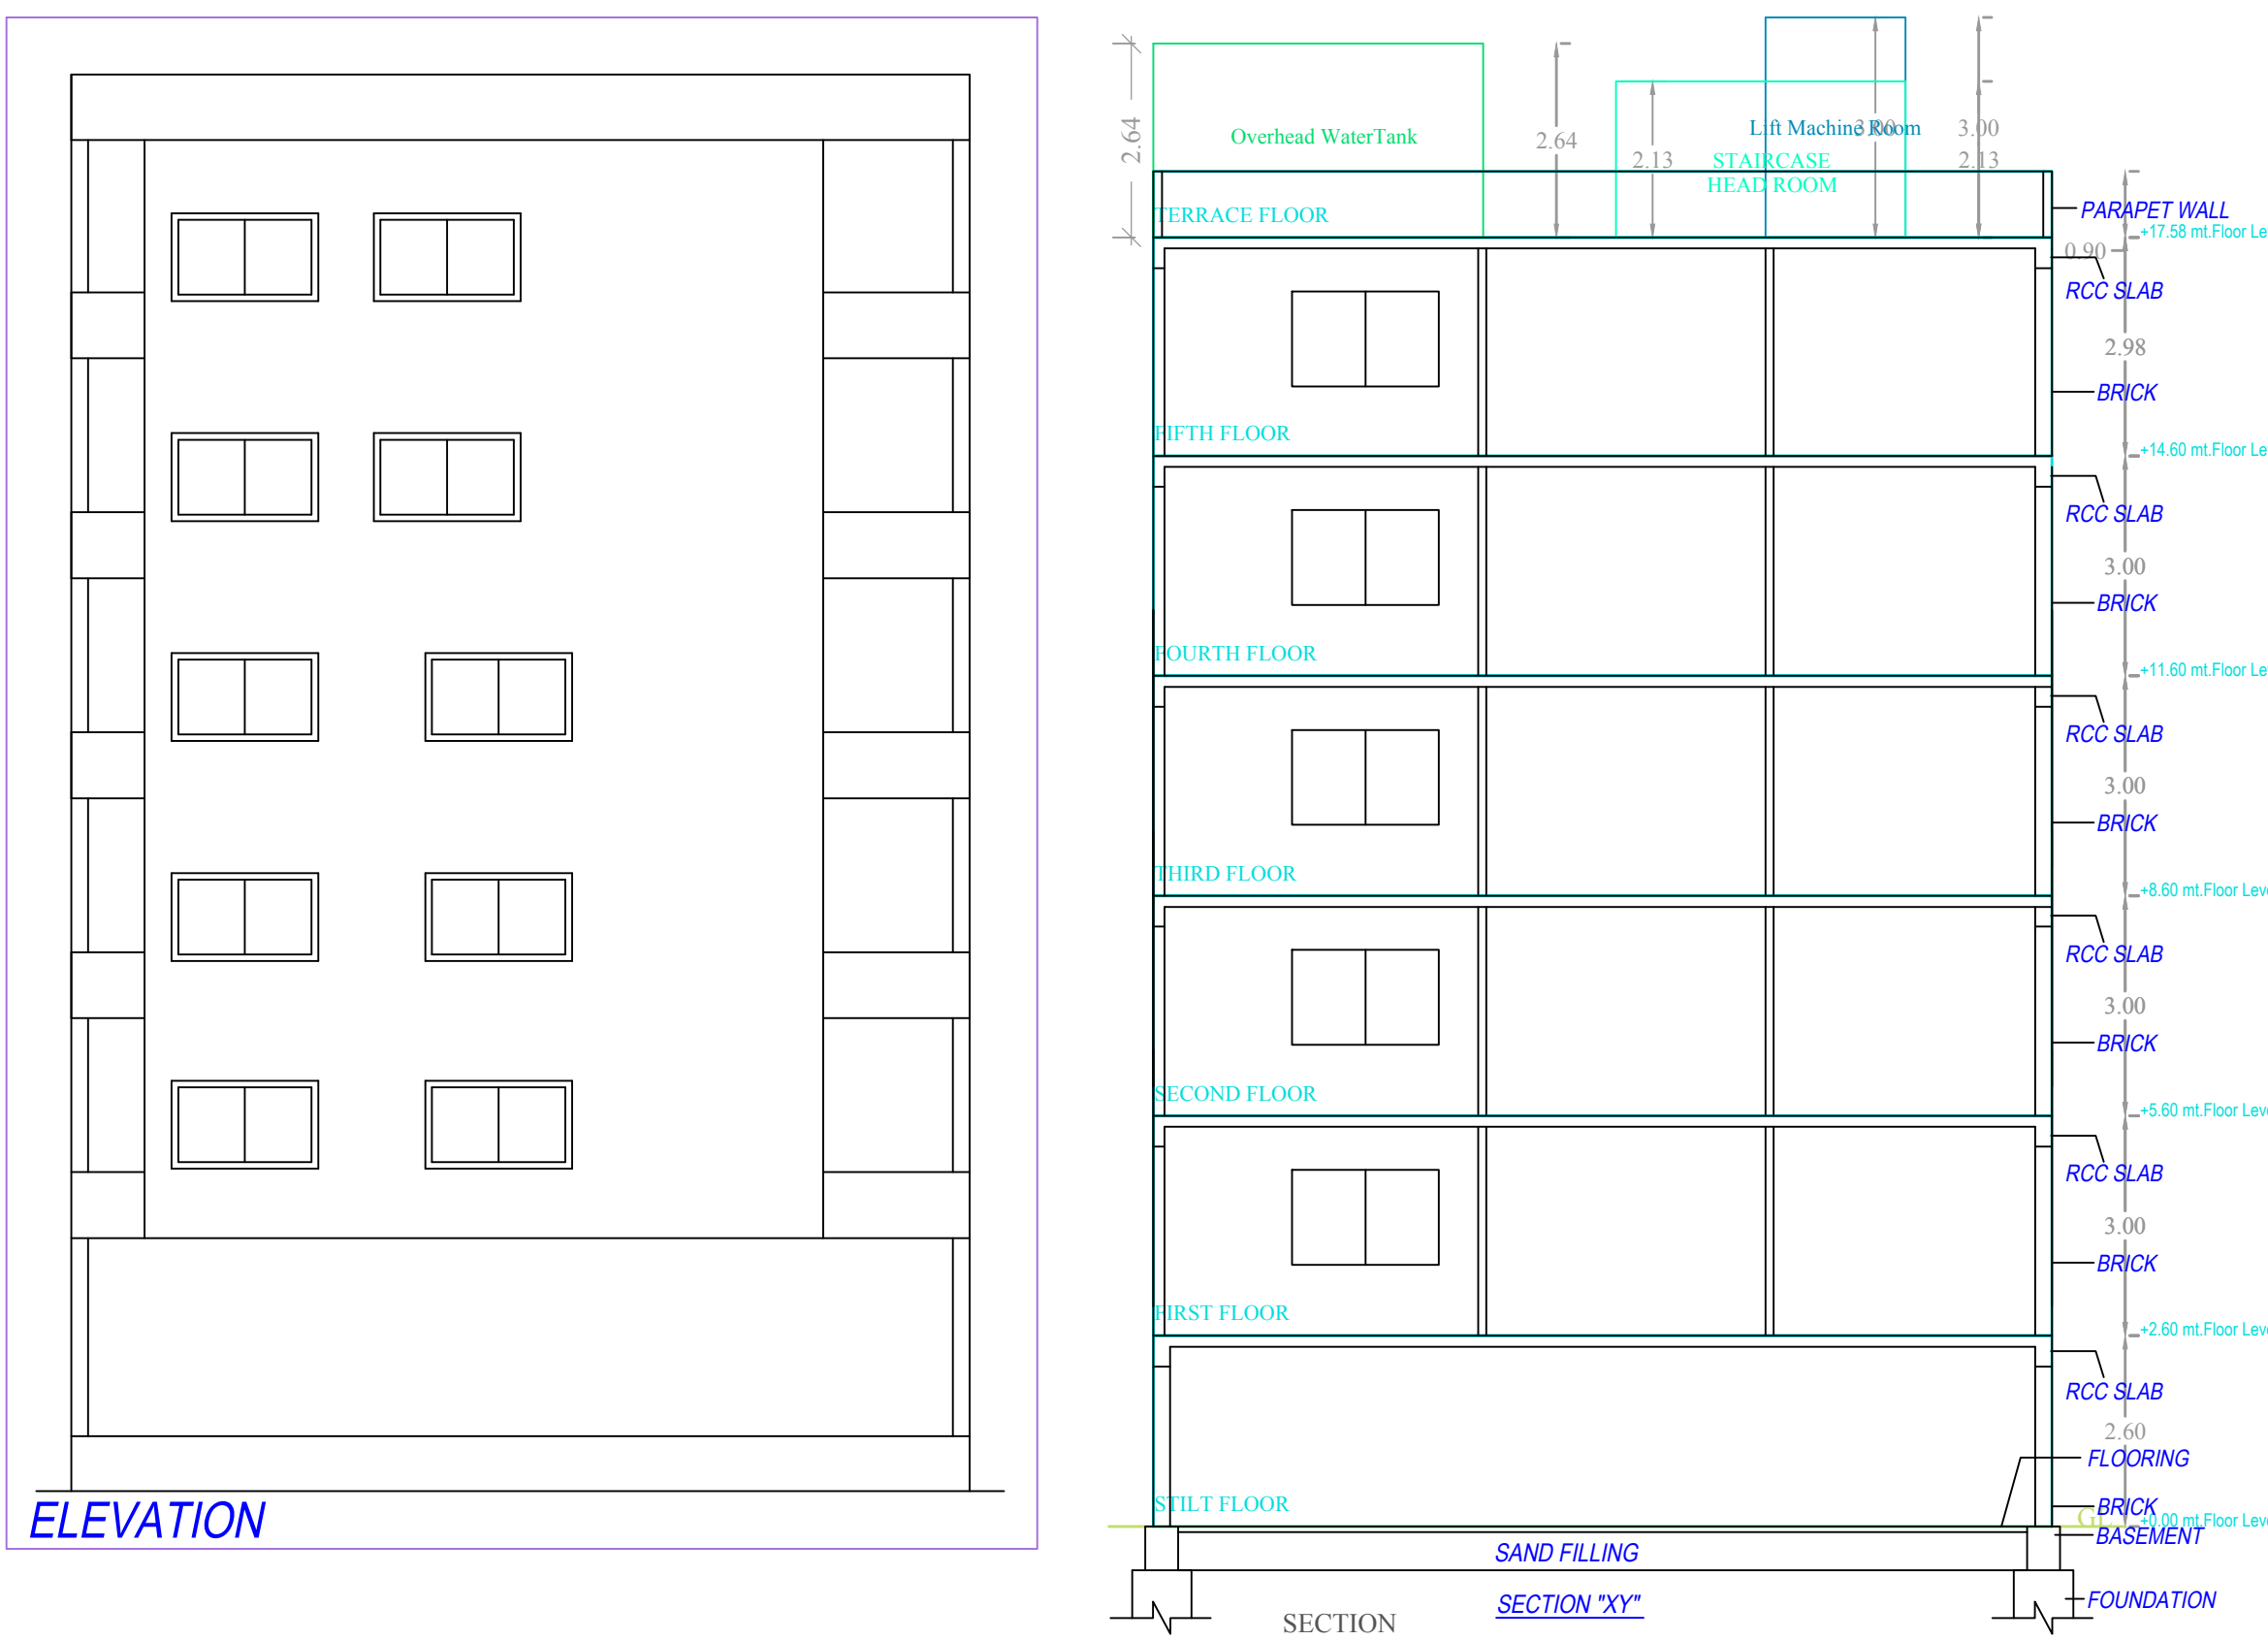
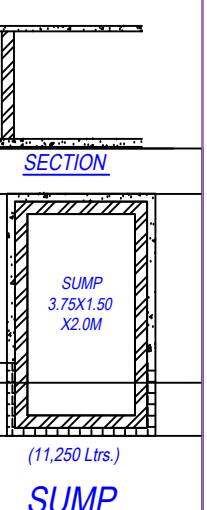
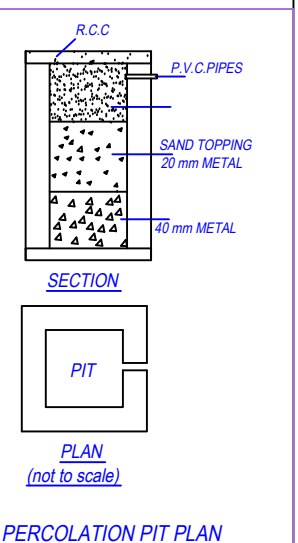
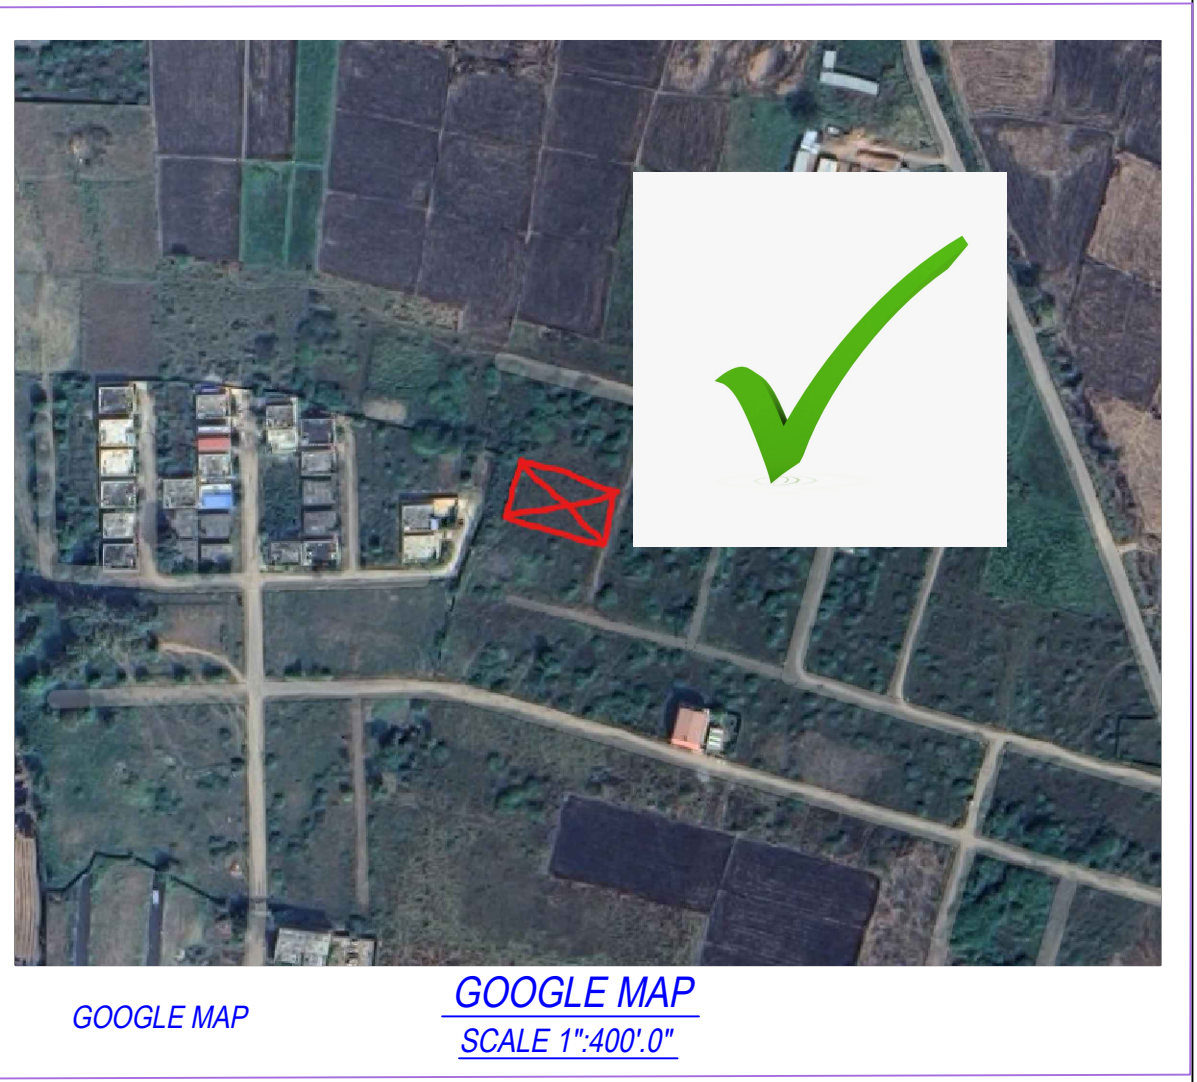
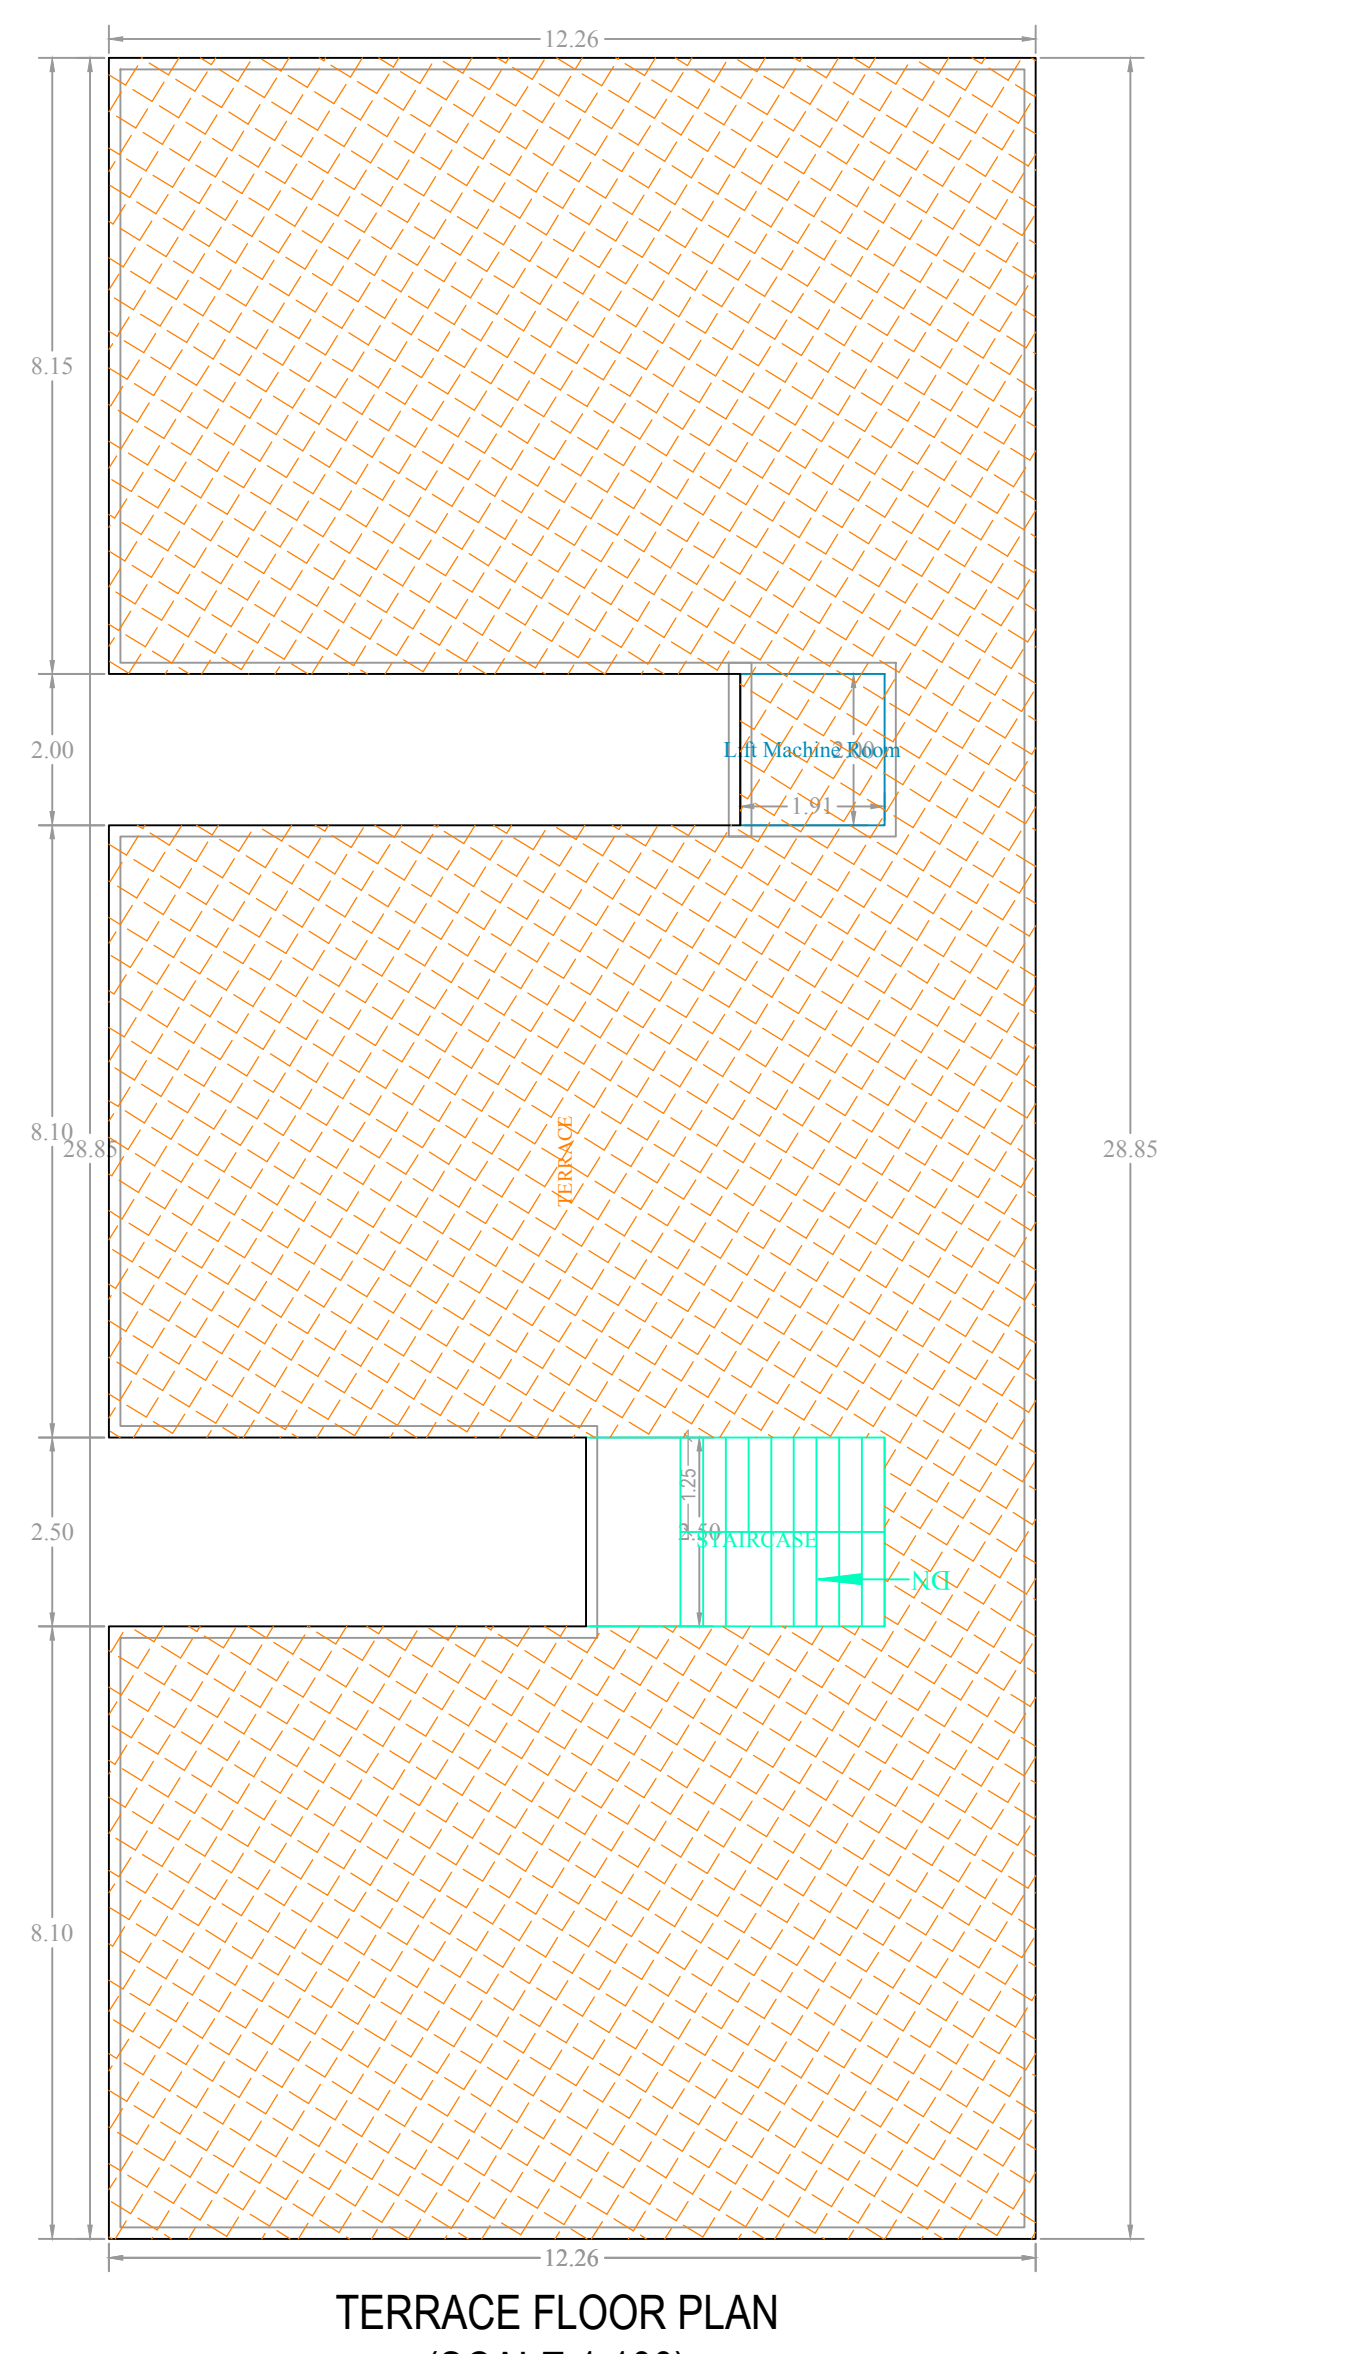
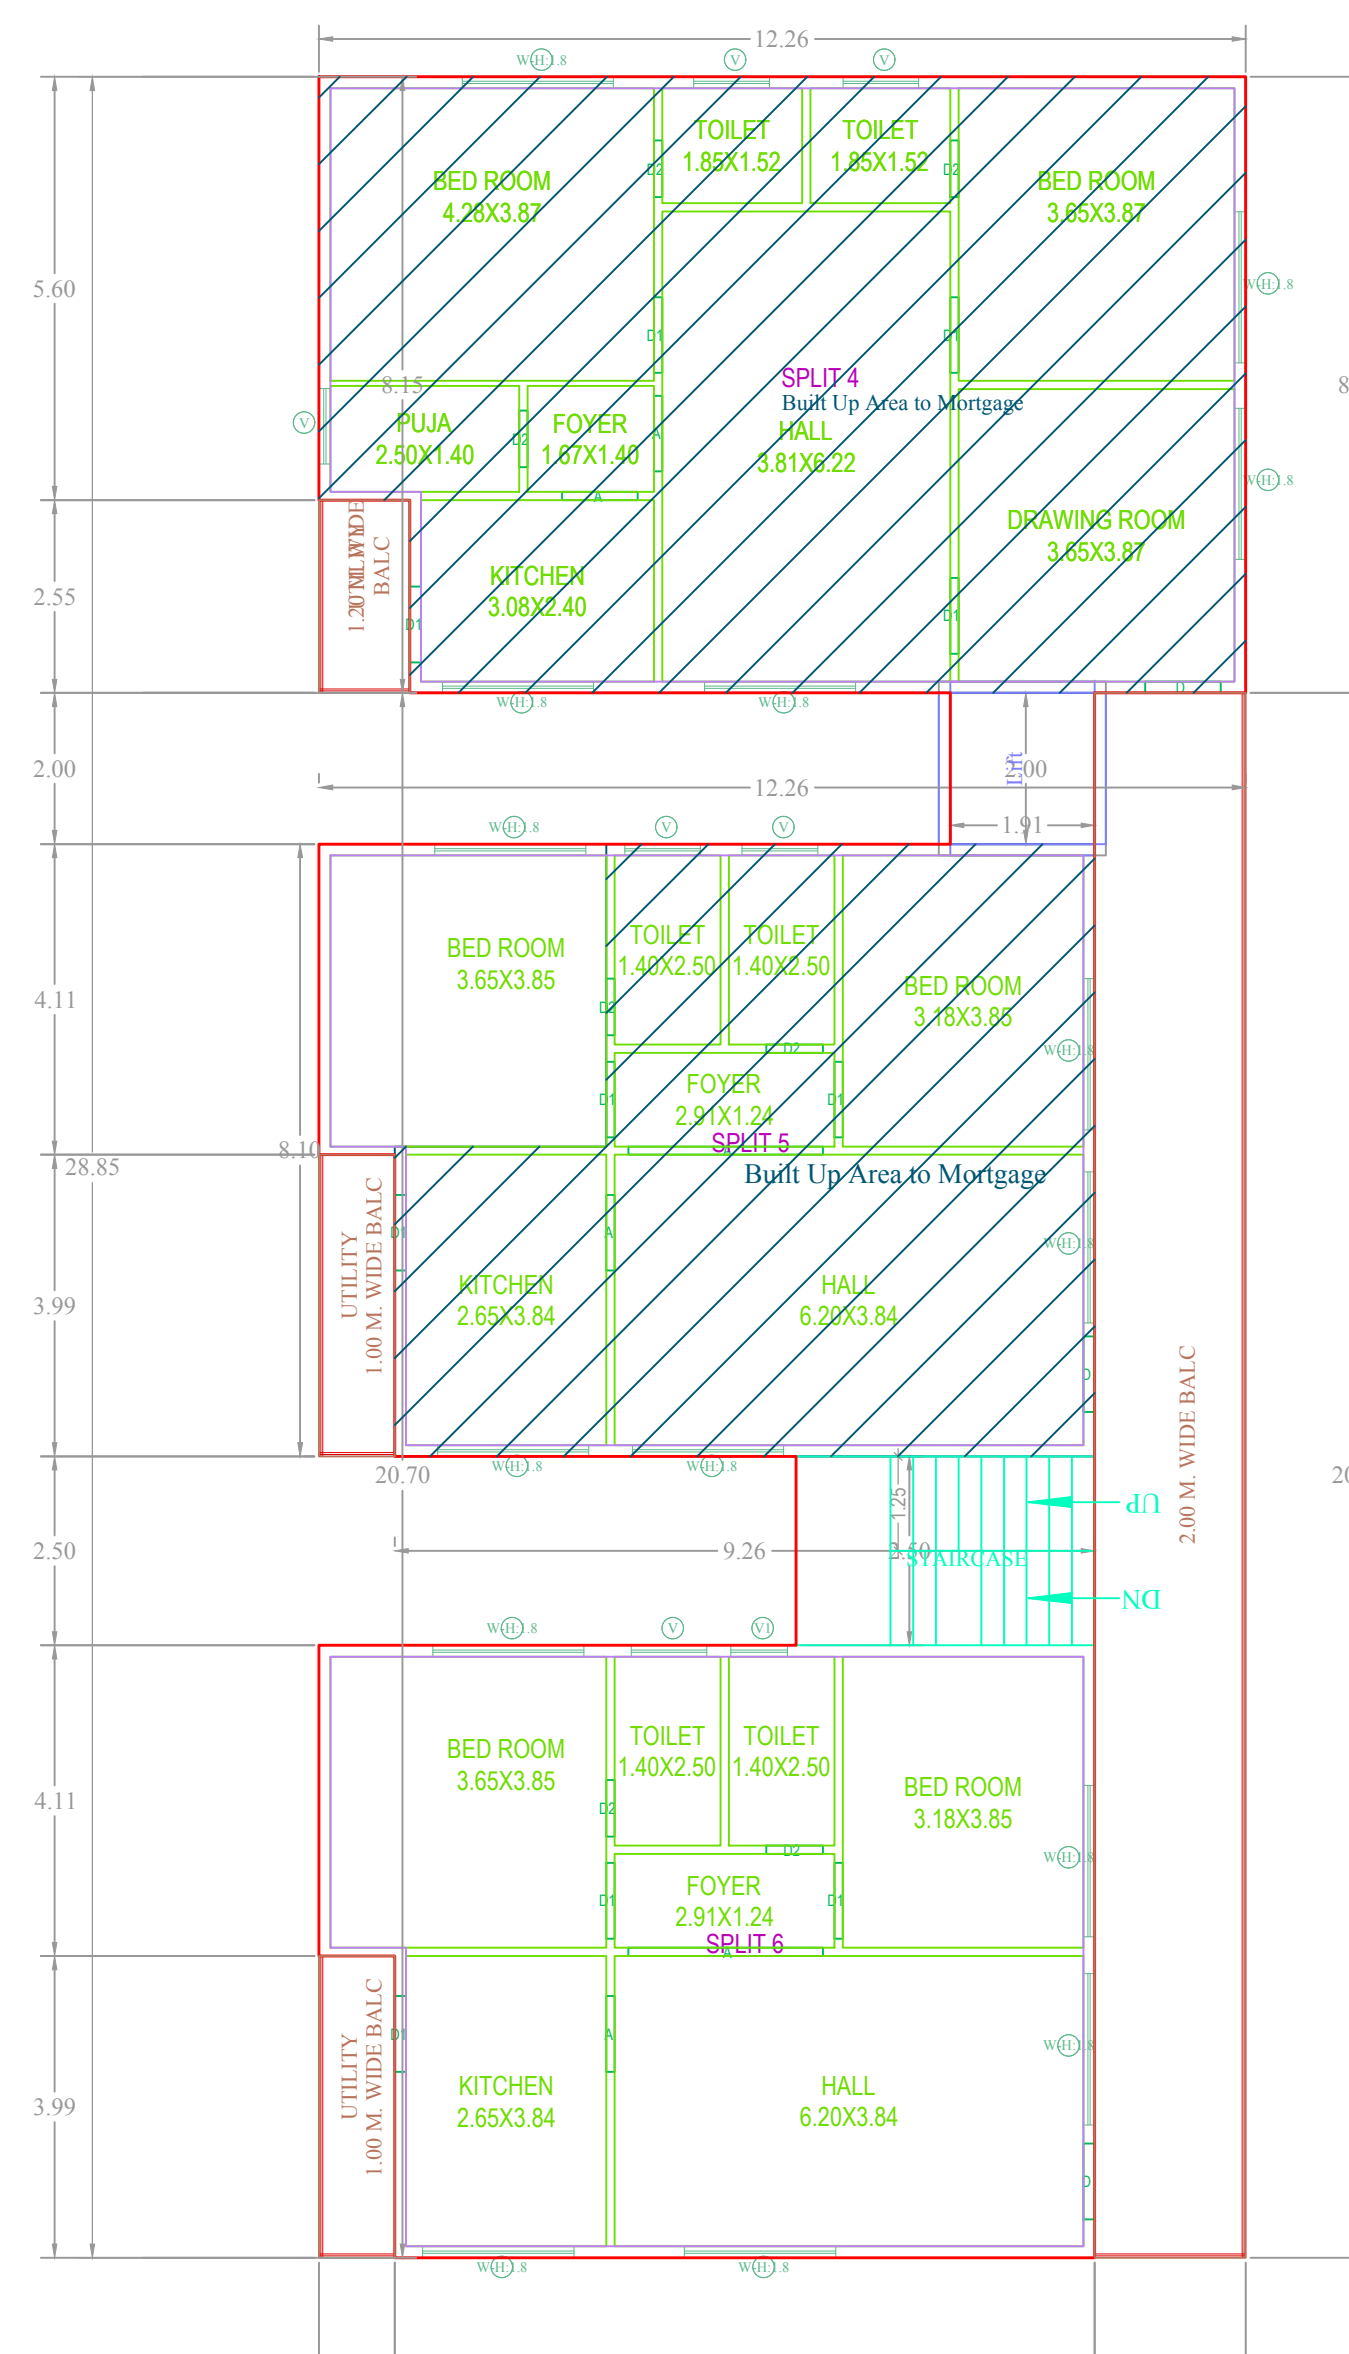
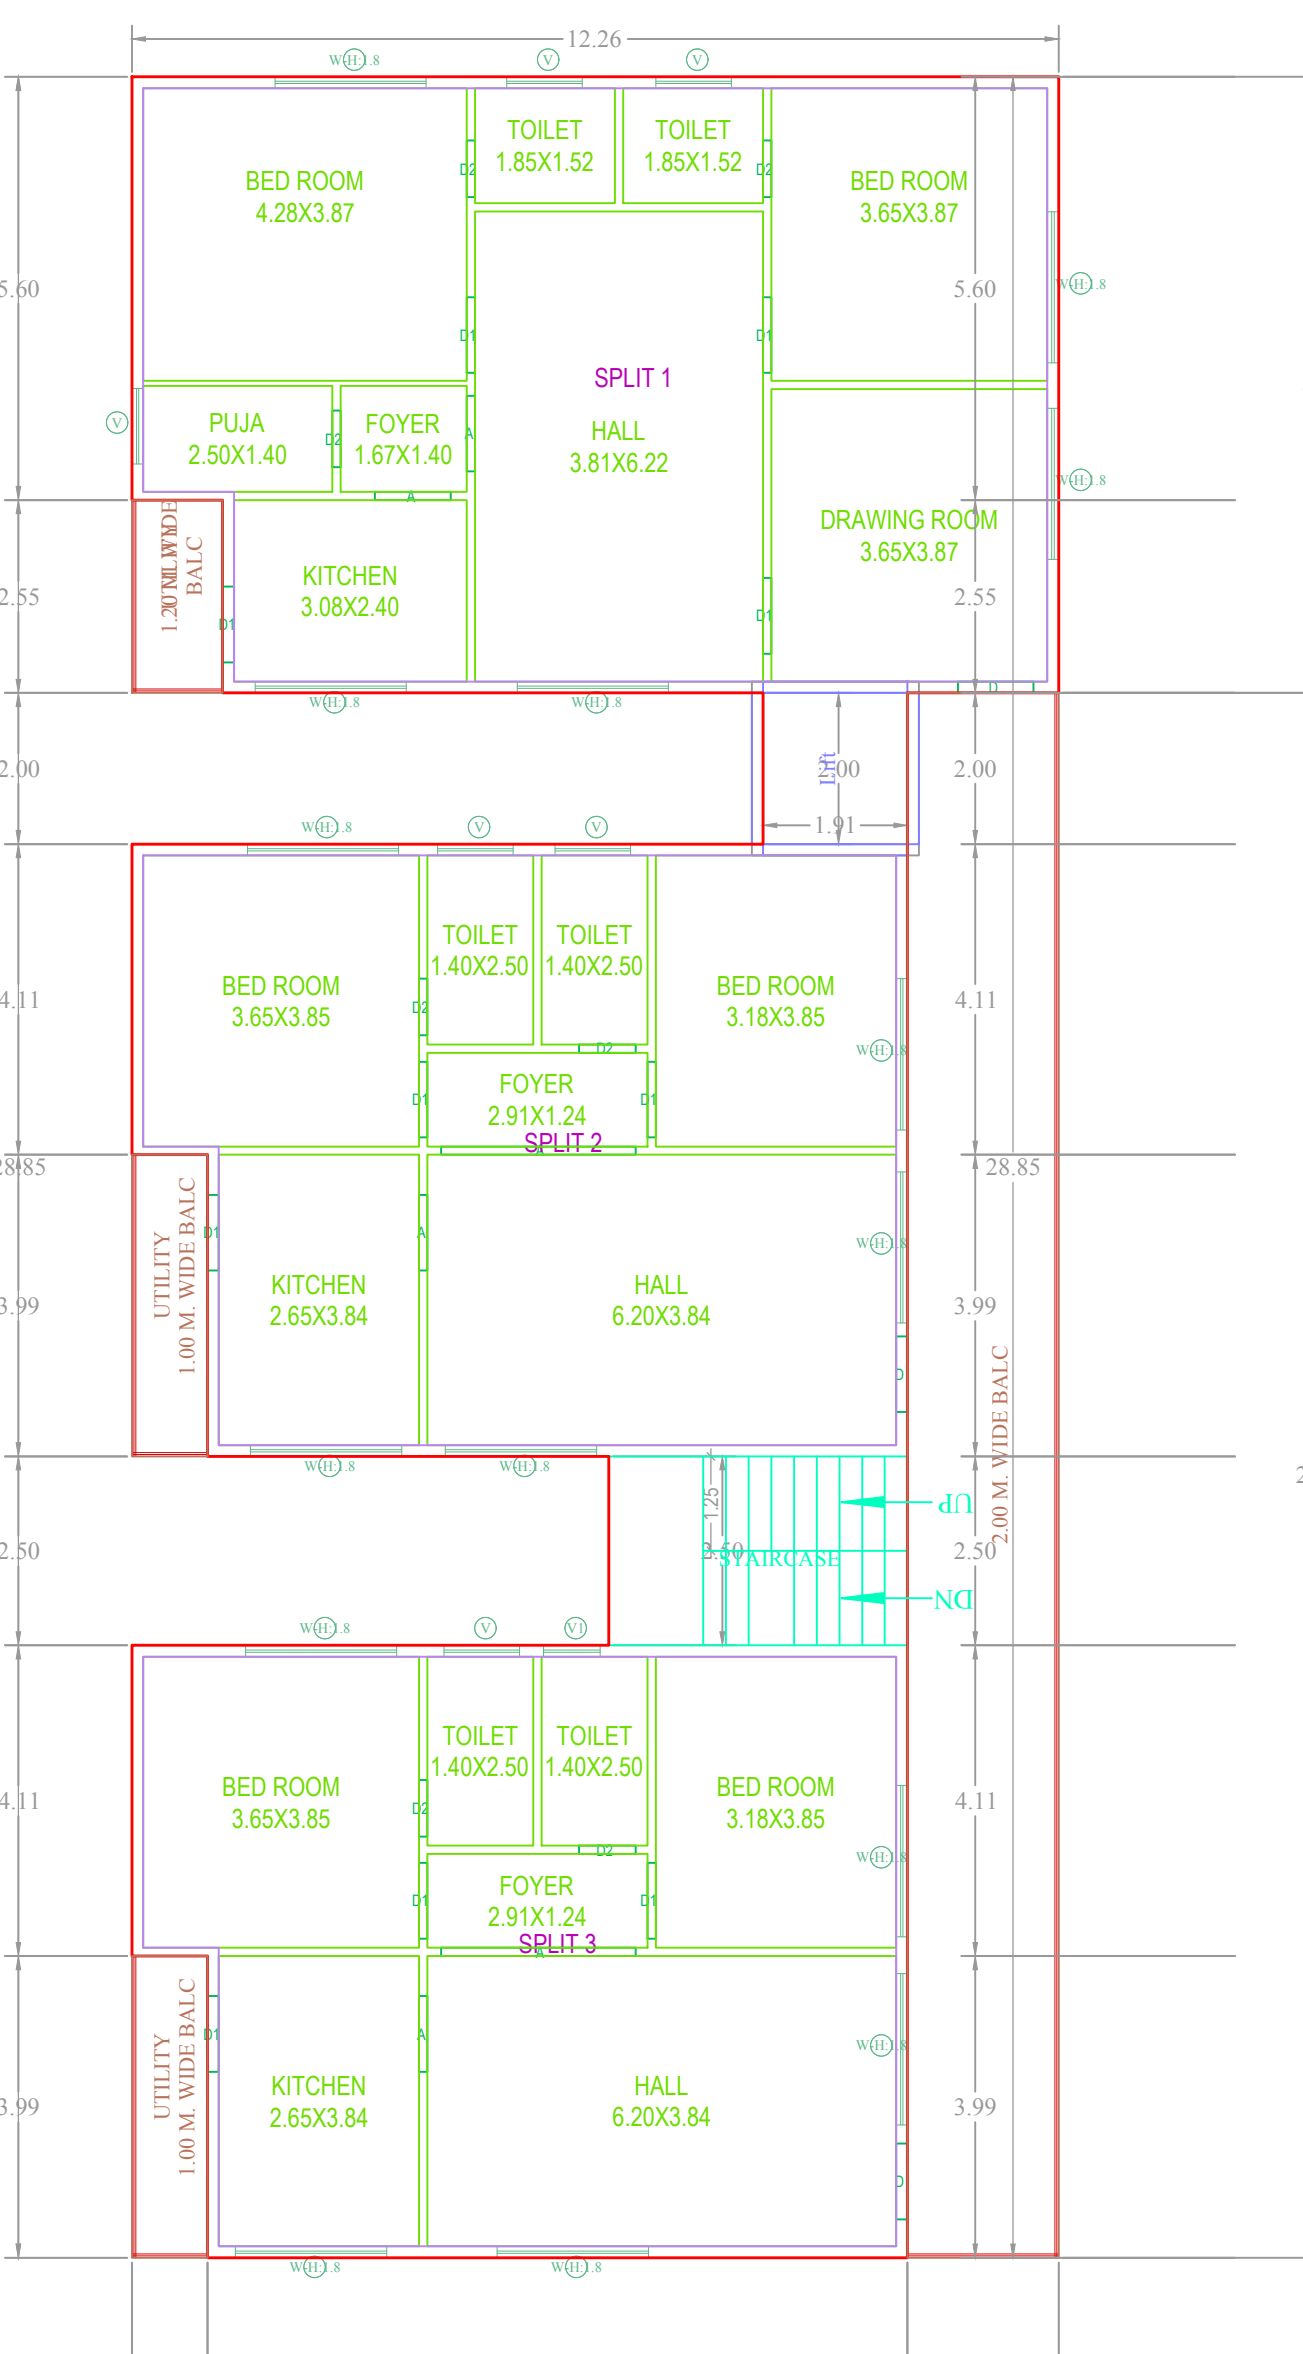
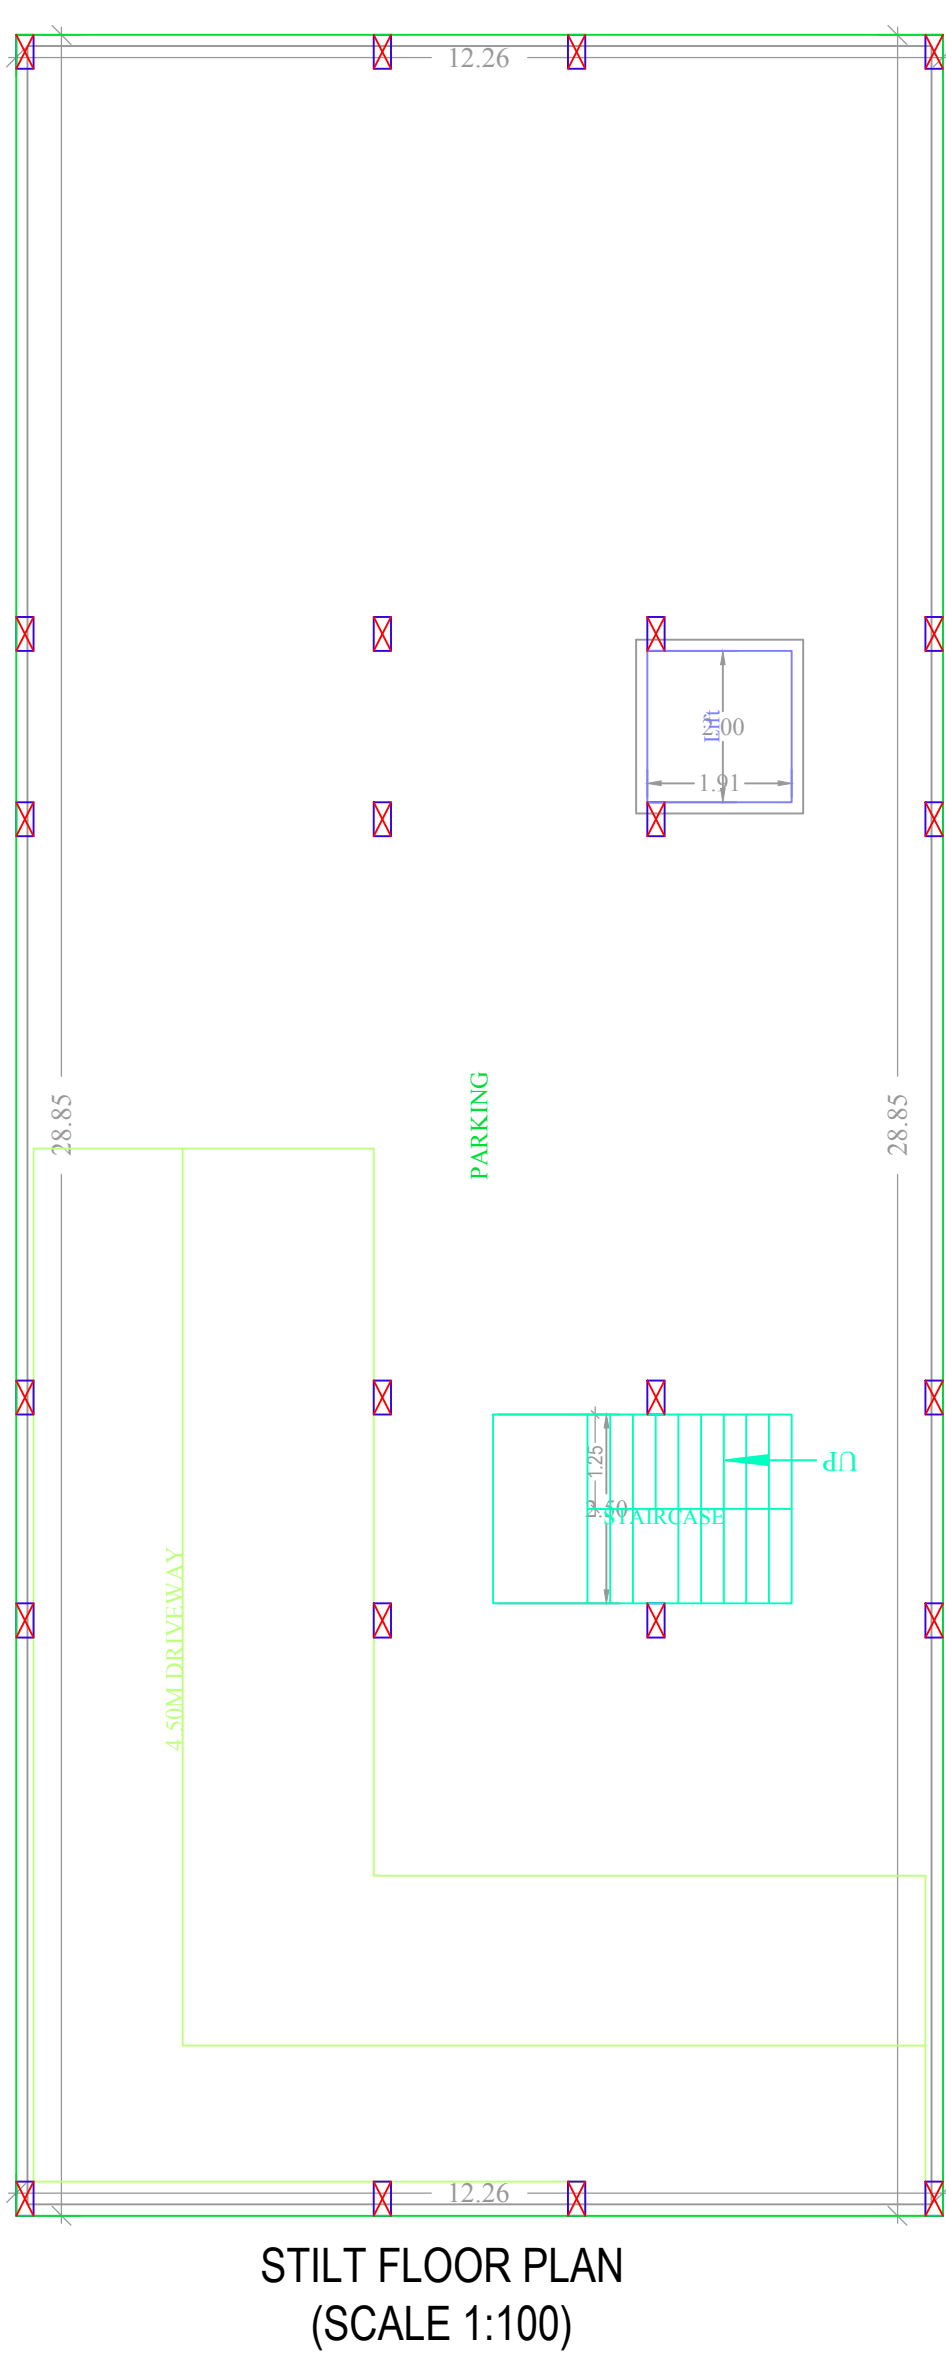


PLAN SHOWING THE PROPOSED	Residential
PLOT NO.	
SURVEY NO.	
SITUATED AT	
BELONGING TO: Mr./Ms./Mrs	
REP BY :	SAKRISHNA GANJULA
LICENCE NO. L/21/NUDA/2021	APPROVAL NO.
DATE : 22-01-2023	SHEET NO: 1 / 1
Layout Plan Details	INWARD NO.: TS/05606/2023
AREA STATEMENT	
PROJECT DETAIL	
INWARD NO.	TS/05606/2023
PROJECT TYPE :	Building/Permiss
NATURE OF DEVELOPMENT :	NEW
SUB LOCATION :	NEW AREAS / APPROVED LAYOUT AREAS
STATE NAME :	TELANGANA
P.L.O.T USE :	Residential
PLOT SUB USE :	Residential
PLOT NEAR BY NOTIFIED RELEGIOUS	NA
INFRASTRUCTURE :	NA
AND USE ZONE :	NA
AND SUBUSE ZONE :	NA
ABUTTING ROAD WIDTH :	0
NORTH SIDE DETAIL :	
SOUTH SIDE DETAIL :	
EAST SIDE DETAIL :	
WEST SIDE DETAIL :	
AREA DETAILS	SQ.MT.
AREA OF PLOT (Maximum)	689.50
NET AREA OF PLOT	689.50
VACANT PLOT AREA	336.80
COVERAGE	
UNPROPOSED COVERAGE AREA (51.3 %)	353.70
NET BUA	
RESIDENTIAL NET BUA	1606.10
BUILT UP AREA	
TOTAL PROPOSED BUILT UP AREA EXCLUDING PARKING	1606.10
TOTAL PROPOSED BUILT UP AREA INCLUDING PARKING	1959.80
MORTGAGE AREA	160.60
EXISTING INSTALLMENT MORTGAGE AREA	0.00
PROPOSED NUMBER OF PARKINGS	0
Color Notes	
COLOR INDEX	
FLDT BOUNDARY	
ABUTTING ROAD	
PROPOSED CONSTRUCTION	
COMMON PLOT	
ROAD WIDENING AREA	
EXISTING (To be retained)	
EXISTING (To be demolished)	

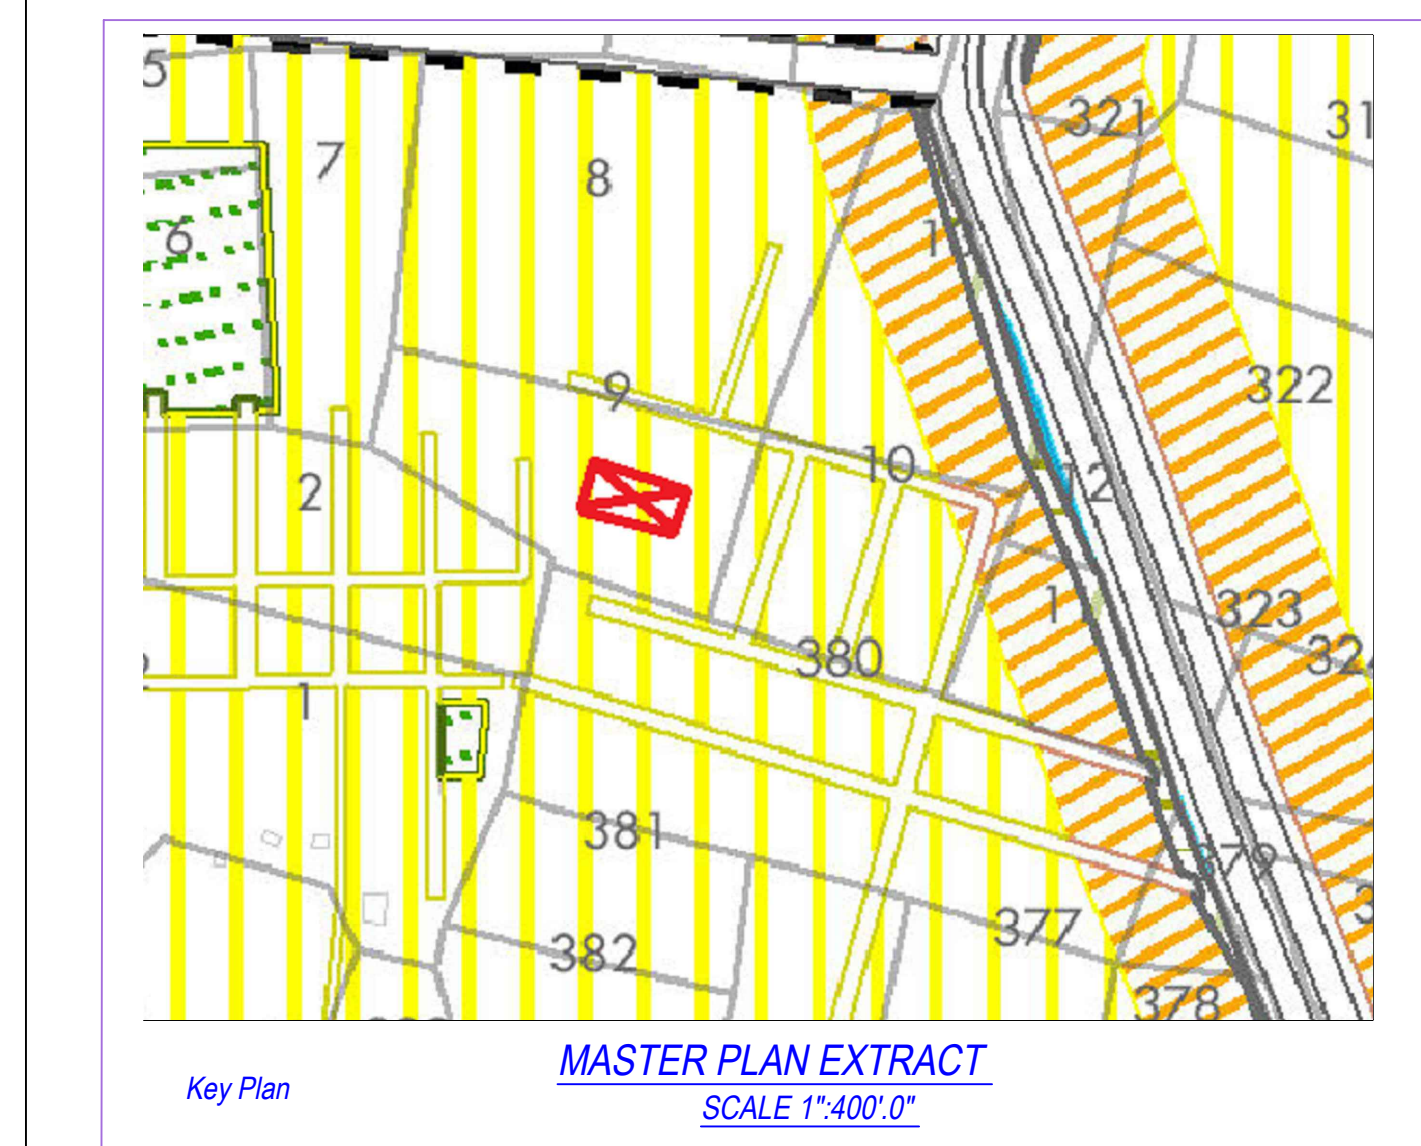


BUILDING USE/SUBUSE DETAILS				
BUILDING NAME	BUILDING USE	BUILDING SUBUSE	BUILDING TYPE	FLOOR DETAILS
RK (1 NARESH KUMAR BEJIANKY 2 KOTAGIRI SANTHAIPETA VAMSHI)	Residential	Bungalow/Dwelling/Non Apartment	NA	1 Stilt + 5 upper floors

NET BUILT UP AREA AND DWELLING UNITS DETAILS						
BUILDING NAME	NO OF BLDG	TOTAL BUA	NET BUA	TNMTS.	PARKING AREA	NET PARKING
			RESI.			
RK (1 NARESH KUMAR BEJANKY 2 KOTAGIRI SANTHAIPETA VAMSHI)	1	1963.62	1606.10	15	353.70	353.70
GRAND TOTAL	1	1963.62	1606.10	15.00	353.70	353.70

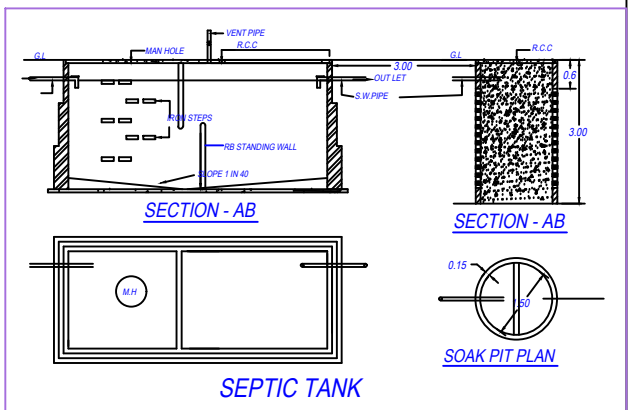

BUILDING RK 1 NARESH KUMAR TJMANSI 2 KOTAGIRI SANHAIPTA VAMSHI						
FLOOR NAME	TOTAL	NET BUA	BEAMTS	PARKING AREA	NO OF STACK	NET PARKING
STILL FLOOR	353.70	353.70	00	353.70	1	353.70
FIRST FLOOR	321.22	321.22	03	0.00	0	0.00
SECOND FLOOR	321.22	321.22	03	0.00	0	0.00
THIRD FLOOR	321.22	321.22	03	0.00	0	0.00
FOURTH FLOOR	321.22	321.22	03	0.00	0	0.00
FIFTH FLOOR	321.22	321.22	03	0.00	0	0.00
TERRACE FLOOR	3.82	0.00	00	0.00	0	0.00
TOTAL	1963.62	1606.10	15	353.70		353.70
TOTAL NO OF BLDG	1					
TOTAL	1963.62	1606.10	15	353.70		353.70

FLOOR NAME	SIZE	TOTAL AREA
TYPICAL - 1, 3, 4, 5 FLOOR PLAN	1.00 X 3.99 X 2 X 4	209.76
	1.20 X 2.55 X 1 X 4	
	2.00 X 20.70 X 1 X 4	
SECOND FLOOR PLAN	1.00 X 3.99 X 2	52.44
	1.20 X 2.55 X 1	
	2.00 X 20.70 X 1	
Total	-	262.20

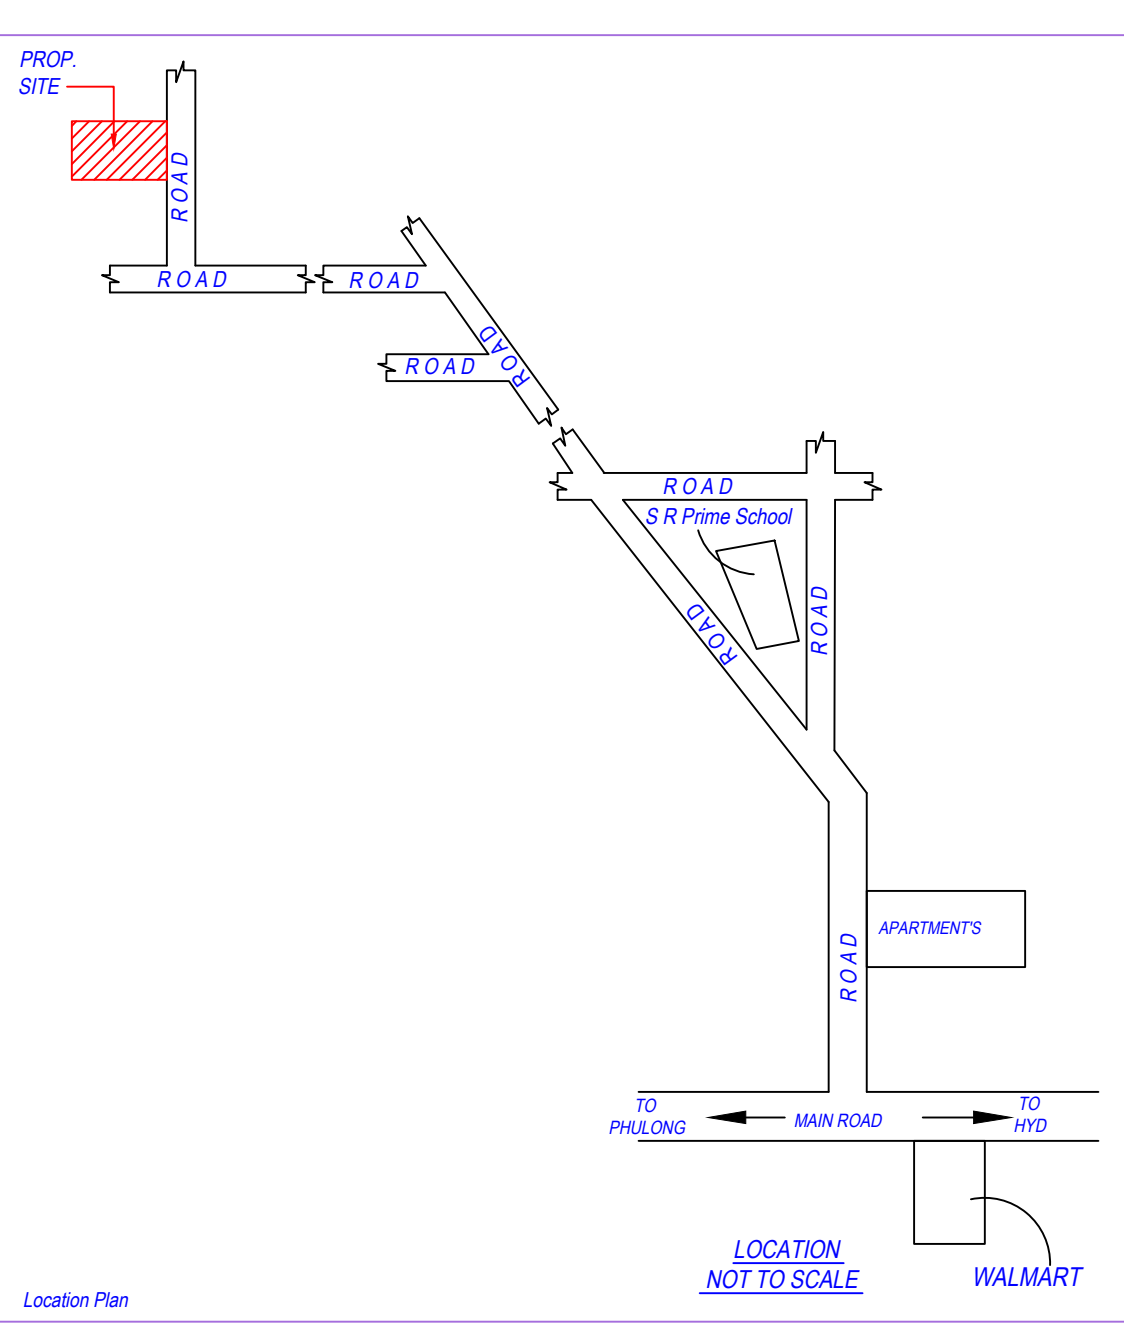

SCHEDULE OF JOINERY			
BUILDING NAME	NAME	L X H	NOS
RK (1) NARESH KUMAR BEJANKY 2 KOTAGIRI SANTHAIPETA (VAMSHI)	D2	0.75 X 2.10	35
RK (1) NARESH KUMAR BEJANKY 2 KOTAGIRI SANTHAIPETA (VAMSHI)	A	1.00 X 2.10	20
RK (1) NARESH KUMAR BEJANKY 2 KOTAGIRI SANTHAIPETA (VAMSHI)	A	2.57 X 2.10	10

SCHEDULE OF JOINERY			
BUILDING NAME	NAME	L X H	QOS
RK (1 NARESH KUMAR BEJIANKAP 2 KOTAGIRI SANTHAIPKTA VAMSHI)	V1	0.75 X 1.20	05
RK (1 NARESH KUMAR BEJIANKAP 2 KOTAGIRI SANTHAIPKTA VAMSHI)	V	1.00 X 1.00	30
RK (1 NARESH KUMAR BEJIANKAP 2 KOTAGIRI SANTHAIPKTA VAMSHI)	W	2.00 X 1.80	75

[illegible]

OWNER'S NAME AND SIGNATURE	
BUILDER'S NAME AND SIGNATURE	
ARCHITECT'S NAME AND SIGNATURE	
STRUCTURAL ENGINEER'S NAME AND SIGNATURE	
SEAL OF APPROVAL	

Note: All dimensions are in meters.