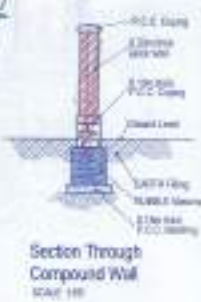
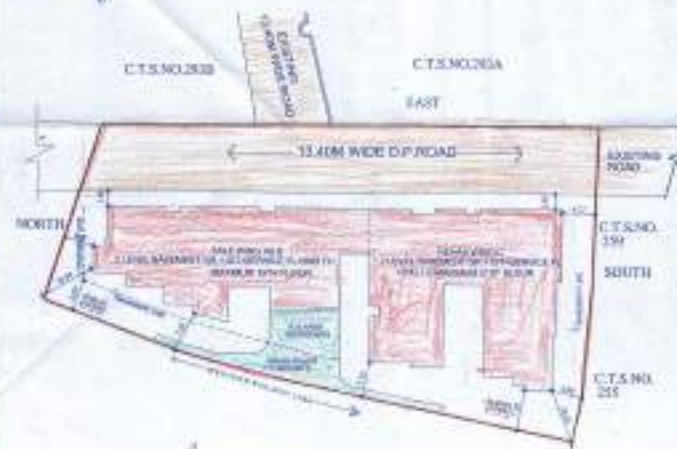
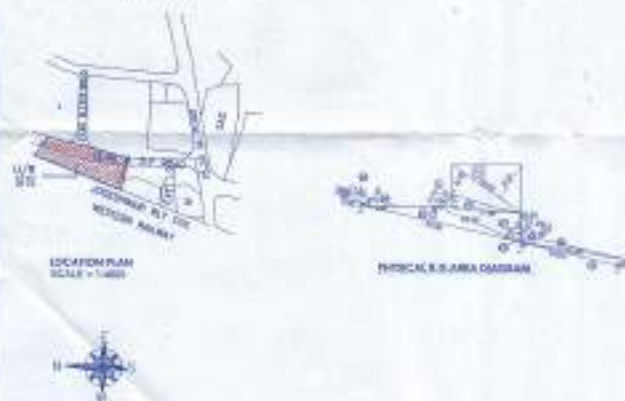


INDEPENDENT STATEMENT OF BROADBENT

[illegible][illegible]

DEVELOPMENTAL, PERSONAL, SOCIAL, HEALTH, AND ENVIRONMENTAL	3-5
DEVELOPMENTAL	3-5
PERSONAL	3-5
SOCIAL	3-5
HEALTH	3-5
ENVIRONMENTAL	3-5
DEVELOPMENTAL, PERSONAL, SOCIAL, HEALTH, AND ENVIRONMENTAL	3-5
DEVELOPMENTAL	3-5
PERSONAL	3-5
SOCIAL	3-5
HEALTH	3-5
ENVIRONMENTAL	3-5

[illegible]

RECREATIONAL GOLF BUILT UP AREA ESTIMATES									
SCHOOL WING A					SCHOOL WING B				
FLIGHT	AREA FUT. BUILT	30% FUT. BUILT	50% FUT. BUILT	REMAINING AREA	FLIGHT	AREA FUT. BUILT	30% FUT. BUILT	50% FUT. BUILT	REMAINING AREA
200	250.00	75.00	—	175.00	200	200.00	60.00	—	140.00
201	250.00	—	—	250.00	201	200.00	—	—	200.00
202	250.00	—	—	250.00	202	200.00	—	—	200.00
203	250.00	—	—	250.00	203	200.00	—	—	200.00
[illegible][illegible][illegible][illegible]

SUMMARY OF COMPONENT BIDS FOR LAST PRNG 4 & 5 AND TEXAS PRNG-C								
PRNG	FLOOR	REBAR (LBS/FT)	POSTTENSILE ANCHORS (LBS/FT)	REBAR COUPLER (LBS/FT)	ADULT CONC (CU YD)	SLAB (CU YD)	TOTAL BALS COMB (CU YD)	TOTAL BALS COMB (CU YD)
1	1ST FLOOR	1000.00	1000.00	1000.00	1000.00	1000.00	1000.00	1000.00
2	2ND FLOOR	1000.00	1000.00	1000.00	1000.00	1000.00	1000.00	1000.00
3	3RD FLOOR	1000.00	1000.00	1000.00	1000.00	1000.00	1000.00	1000.00
4	4TH FLOOR	1000.00	1000.00	1000.00	1000.00	1000.00	1000.00	1000.00
5	5TH FLOOR	1000.00	1000.00	1000.00	1000.00	1000.00	1000.00	1000.00
6	6TH FLOOR	1000.00	1000.00	1000.00	1000.00	1000.00	1000.00	1000.00
7	7TH FLOOR	1000.00	1000.00	1000.00	1000.00	1000.00	1000.00	1000.00
8	8TH FLOOR	1000.00	1000.00	1000.00	1000.00	1000.00	1000.00	1000.00
9	9TH FLOOR	1000.00	1000.00	1000.00	1000.00	1000.00	1000.00	1000.00
10	10TH FLOOR	1000.00	1000.00	1000.00	1000.00	1000.00	1000.00	1000.00
11	11TH FLOOR	1000.00	1000.00	1000.00	1000.00	1000.00	1000.00	1000.00
12	12TH FLOOR	1000.00	1000.00	1000.00	1000.00	1000.00	1000.00	1000.00
13	13TH FLOOR	1000.00	1000.00	1000.00	1000.00	1000.00	1000.00	1000.00
14	14TH FLOOR	1000.00	1000.00	1000.00	1000.00	1000.00	1000.00	1000.00
15	15TH FLOOR	1000.00	1000.00	1000.00	1000.00	1000.00	1000.00	1000.00
16	16TH FLOOR	1000.00	1000.00	1000.00	1000.00	1000.00	1000.00	1000.00
17	17TH FLOOR	1000.00	1000.00	1000.00	1000.00	1000.00	1000.00	1000.00
18	18TH FLOOR	1000.00	1000.00	1000.00	1000.00	1000.00	1000.00	1000.00
19	19TH FLOOR	1000.00	1000.00	1000.00	1000.00	1000.00	1000.00	1000.00
20	20TH FLOOR	1000.00	1000.00	1000.00	1000.00	1000.00	1000.00	1000.00
N	DATA DESCRIPTION	VALUE
1	Actual value of the parameter	0.000 00
2	Estimated value	0.000 00
3	Estimated value with 12-month value of 10 days	0.000 00
4	Estimated value with 12-month value of 10 days	0.000 00
2	AREA OF PLOT	4706.20
3	DEVELOPMENT	
4	SET BACK AREA	
5	PROPOSED ROAD (15.000) width (meters)	7547.84
6	40% ROADWIDENING	
7	TOTAL (2+3+4+5+6)	1247.24
8	SET BACK FOR PLOT (1+2)	5945.20
9	DEVELOPMENT	
10	ADDITIONAL CHARGES	
11	INTERNAL ROAD	
12	TOTAL (1+11+12)	
13	DEVELOPMENT (13+14+15)	3445.39
14	40% ROAD FOR PLOT	
15	40% ROAD FOR PLOT	1337.84
16	2% ROAD	
17	TOTAL (13+14+15)	4783.23
18	Minimum FSI to be considered 22.000 meter	4.00
19	2.0 of 22.00 of 22.000 meter	approximate
20	2.0 of 22.000 meter B.M.	8880.80
21	PROPOSED ROAD DEVELOPMENT	11287.43
22	Development	1.10
23	Minimum Size Component (24.00) (11287.43 x 1.1)	12316.17
24	Total B.M. permitted for project (2+23)	2149.33
25	Total FSI permitted for project (2+25)	4.981
26	PROPOSED ROAD B.M.	1660.88
27	PROPOSED ROAD B.M.	11588.41
28	TOTAL PROPOSED ROAD B.M. (26+27)	23271.96
29	F.S.I. (28+29) (15.0)	4.721
30	F.S.I. (30+31) (15.0)	8820.73
31	Fungible Contingency Area as per Regulation No. 39.10	
32	(i) Permissible Fungible Contingency Area for Public Corporation without charging premium (39.10 x 3.0%)	3188.44
33	(ii) Fungible Contingency Area granted for Public Corporation without charging premium	88.20
34	(iii) Permissible Fungible Contingency Area (F.A.C.) for charging premium (11588.41 x 3.0%)	3476.43
35	(iv) Fungible Contingency Area waived at payment of premium (i) PROPOSED	NA
36	Total Public Area amount including Fungible Contingency Area	
37	TOTAL DEVELOPMENT	
38	SET BACK OF PLOT (1+2+3+4+5+6)	
39	LESS DEVELOPMENT AREA (13+14+15+16+17+18+19+20+21+22+23+24+25+26+27+28+29+30+31+32+33+34+35+36+37+38+39+40+41+42+43+44+45+46+47+48+49+50+51+52+53+54+55+56+57+58+59+60+61+62+63+64+65+66+67+68+69+70+71+72+73+74+75+76+77+78+79+80+81+82+83+84+85+86+87+88+89+90+91+92+93+94+95+96+97+98+99+100)	
40	TOTAL DEVELOPMENT	
41	TOTAL DEVELOPMENT	
NOTED: IF ANY FUTURE REVISIONS AND ADDITIONS REFERENCED ON THIS SET OF PLANS THAT THE MAIN TITLE OF THE SUBMITTAL TO THE CITY OF CHICAGO WITH THE PLAN AND ASSURANCES ON SETS THIS SET TO BE SUBMITTED TO THE BOARD OF ZONING AND PLANNING WITH THE AREA OFFICE IN THE AREA OF COURTESY OF THE BOARD OF ZONING AND PLANNING. SUBMITTER OF SET	
PROFORMA - II	
CONSENT OF OWNER OWNER NAME, LOCATION, PLACE, PLAT AND CITY, TOWNSHIP, COUNTY AND STATE NAME & ADDRESS OF ARCHITECT	STAMP & DATE OF RECEIPT OF PLANS
APPROVAL OF THE ARCHITECT Architect's Name, Address, City, State, and Zip DATE OF APPROVAL NAME & ADDRESS OF ARCHITECT	STAMP & DATE OF APPROVAL OF PLANS
DESCRIPTION OF PROPOSAL AND PROPERTY PROPOSED CHANGES TO THE PLANS (e.g., REVISIONS TO THE PLANS, ETC.) 
NAME OF OWNER/ARCHITECT NAME OF OWNER/ARCHITECT NAME OF OWNER/ARCHITECT NAME OF OWNER/ARCHITECT	
PRATHEMES ASSOCIATES	

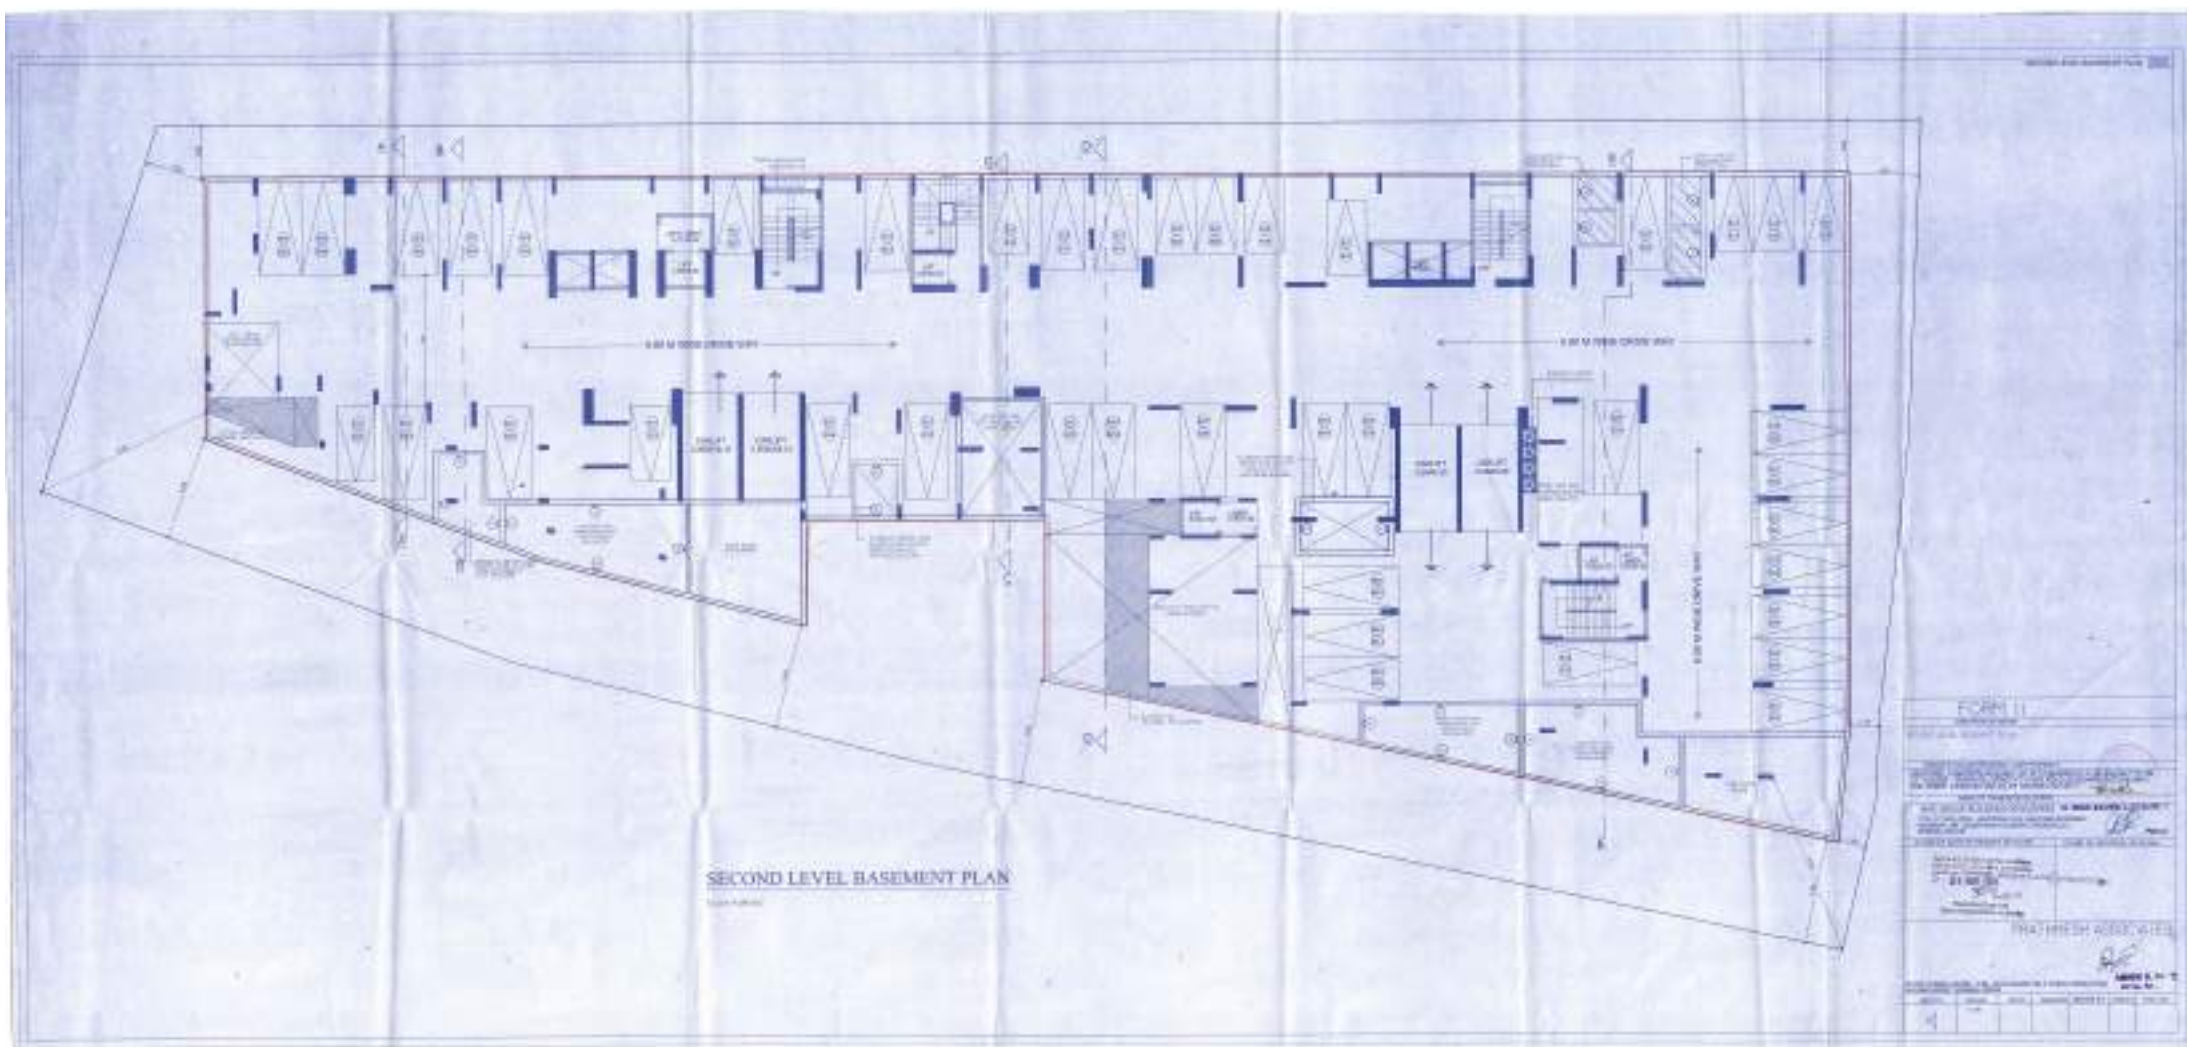

13.40M WIDE ROAD
EXISTING

13.40M WIDE D.P. ROAD
SET BACK AREA

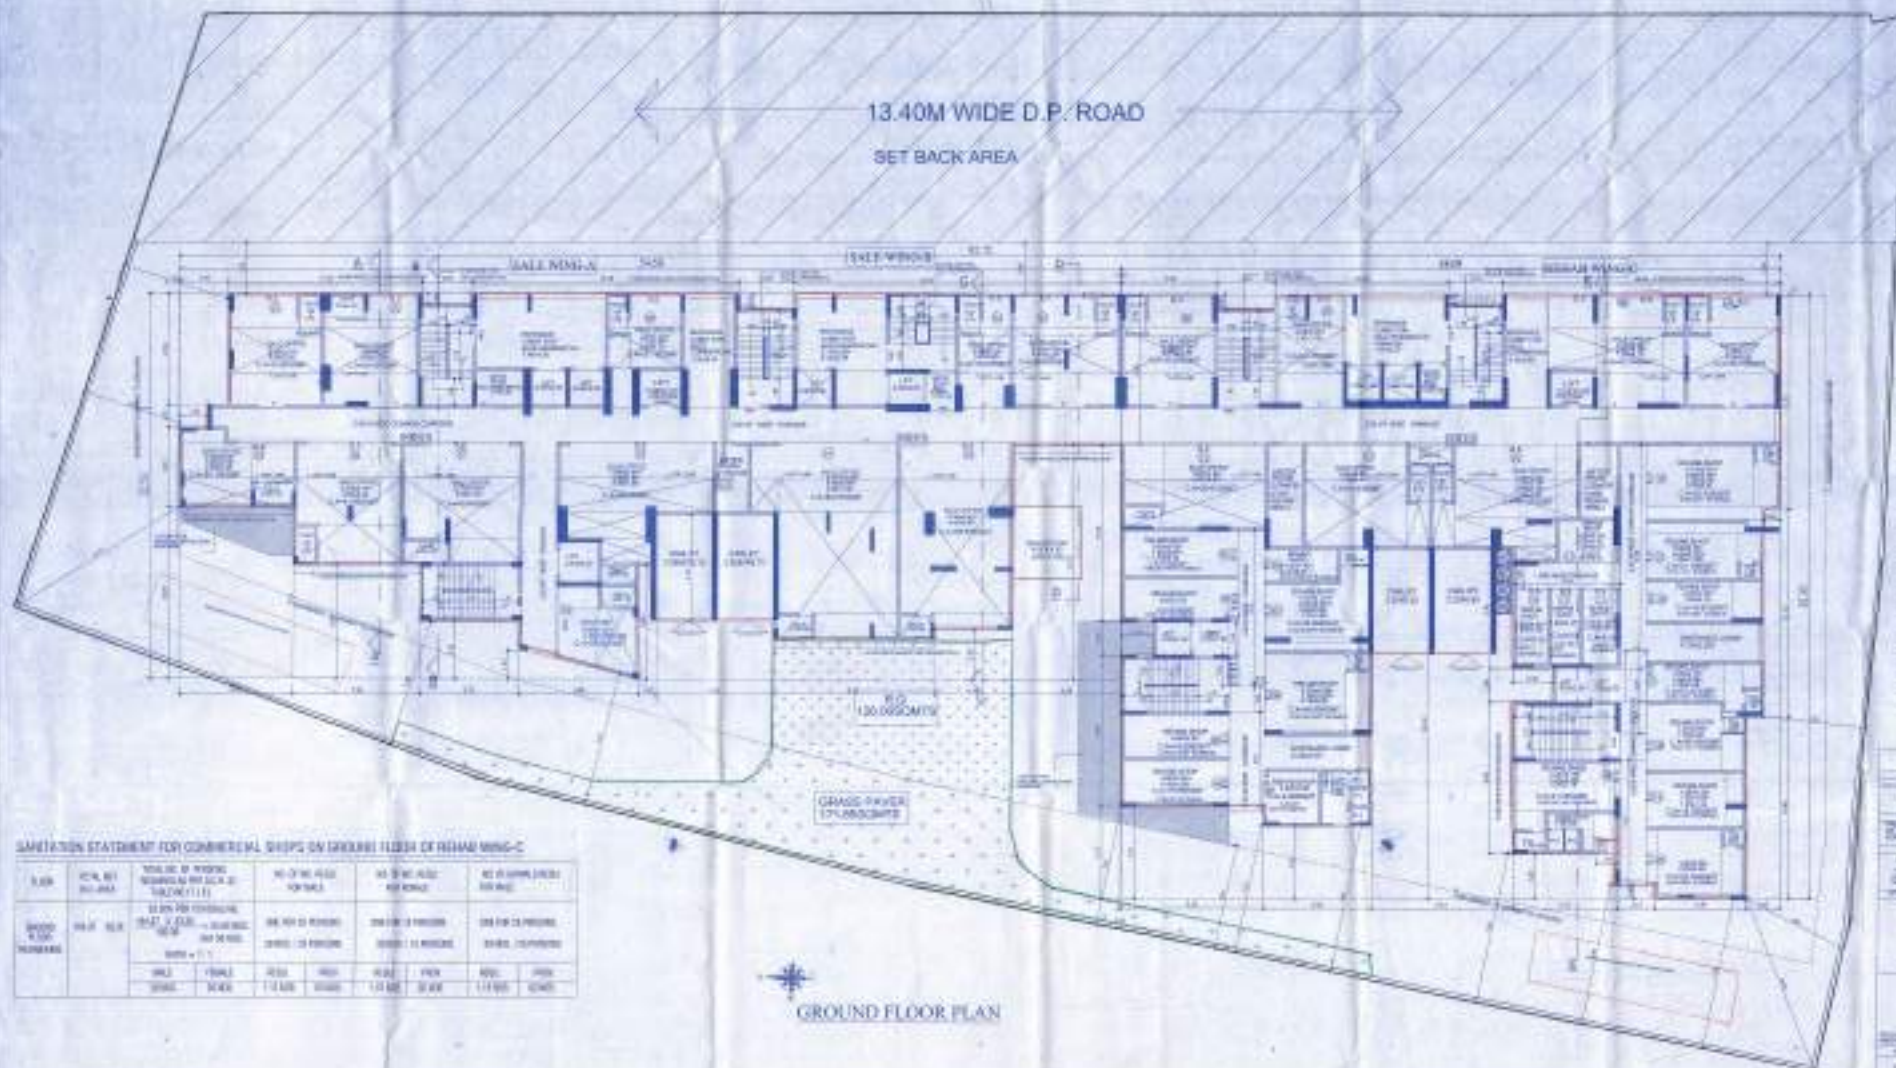



SANITATION STATEMENT FOR COMMERCIAL SHOPS ON GROUND FLOOR OF ROAD WING-C


NO.	AREA, M ²	TOTAL NO. OF SHOPPING CENTRES	NO. OF TOILETS	NO. OF SINKS	NO. OF DRAINAGE
1	10.00	1	1	1	1
2	10.00	1	1	1	1
GROUND FLOOR PLAN



NO.	AREA, M ²	TOTAL NO. OF SHOPPING CENTRES	NO. OF TOILETS	NO. OF SINKS	NO. OF DRAINAGE
1	10.00	1	1	1	1
2	10.00	1	1	1	1
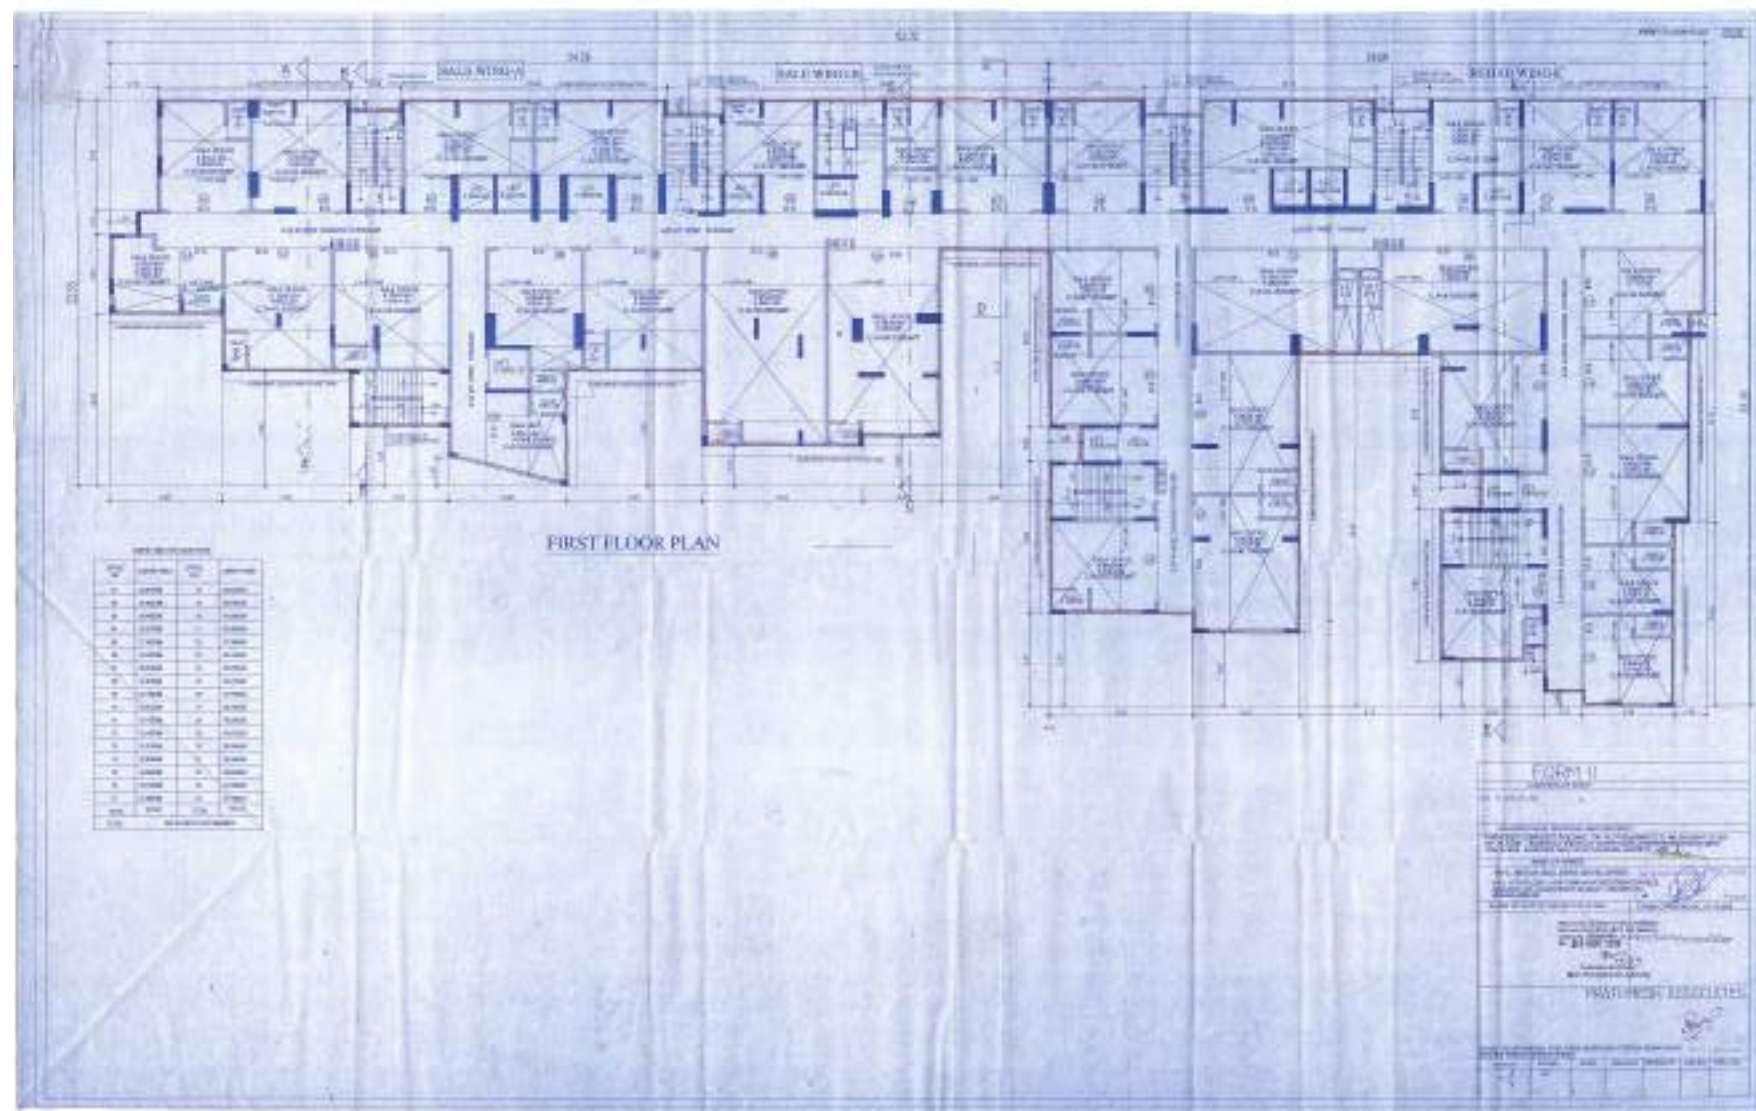

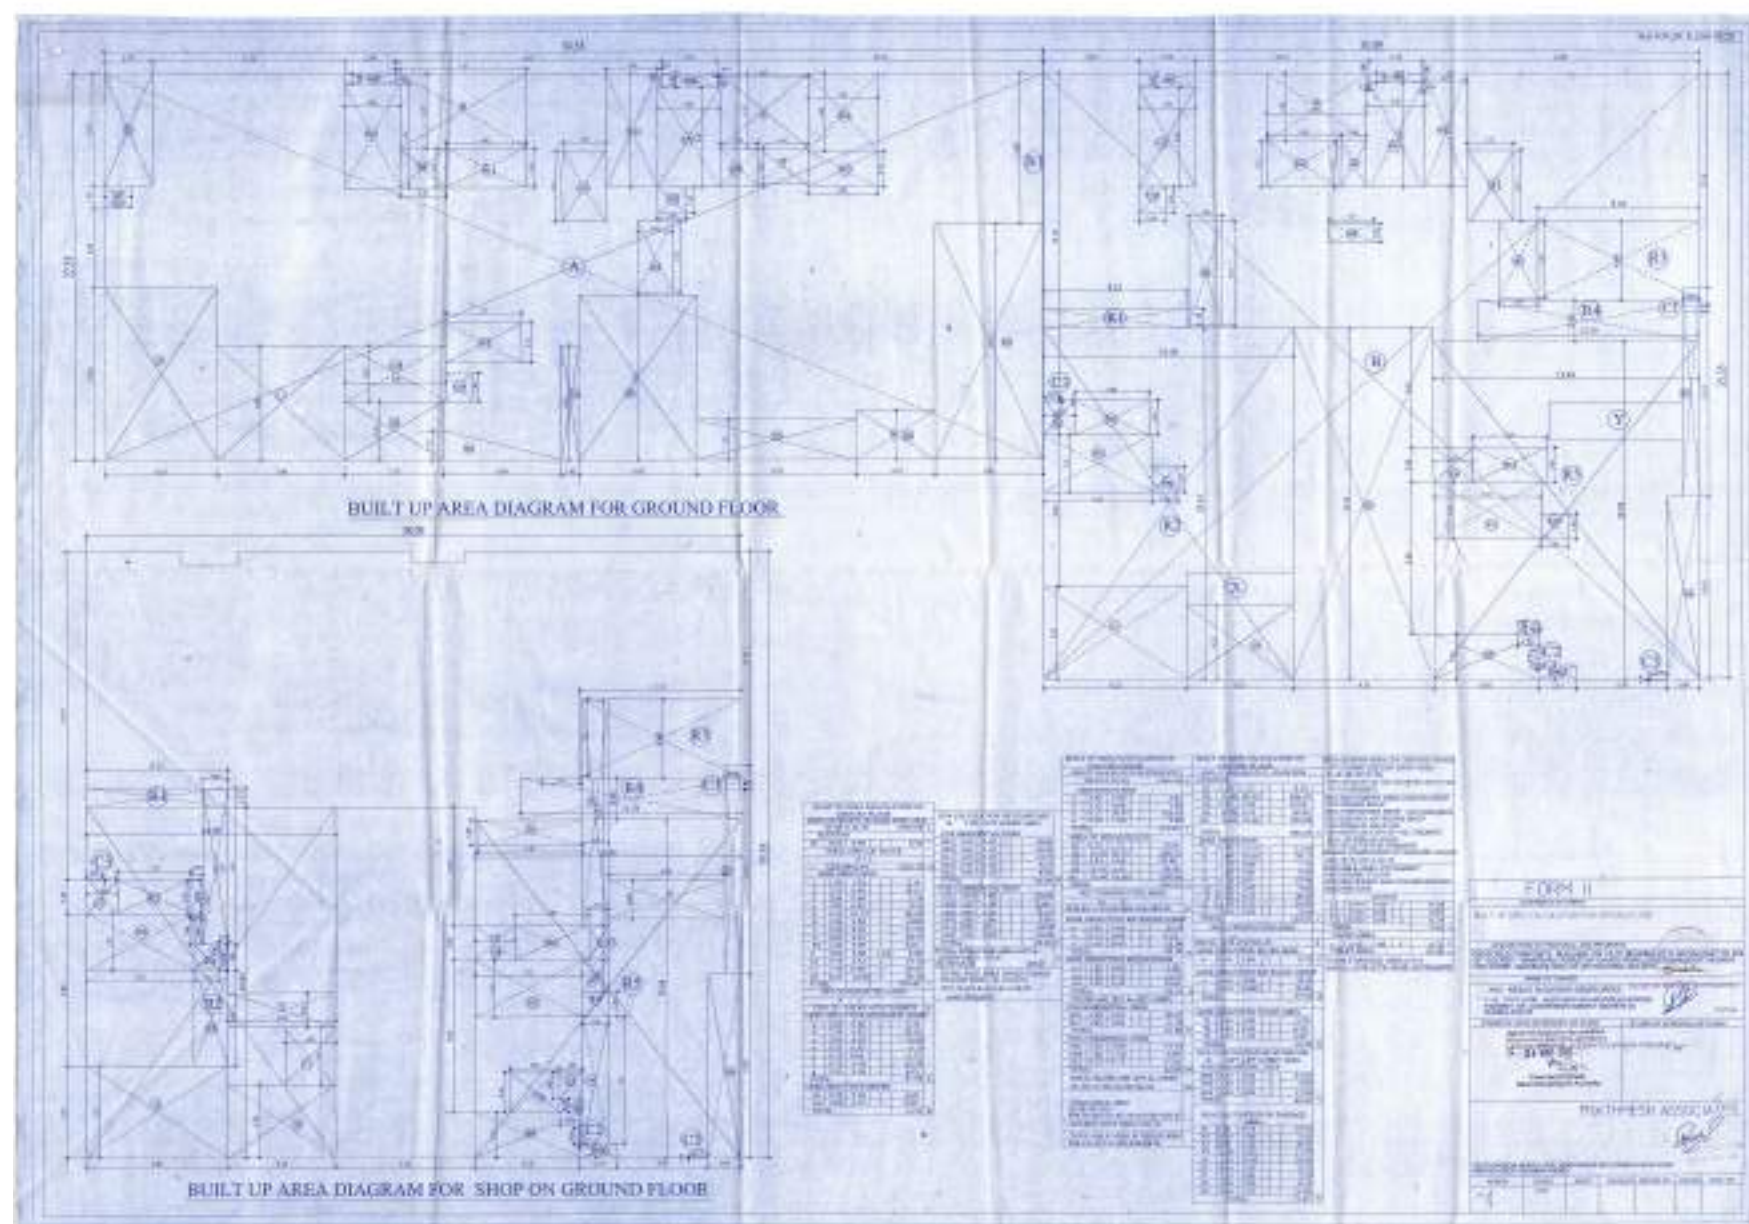

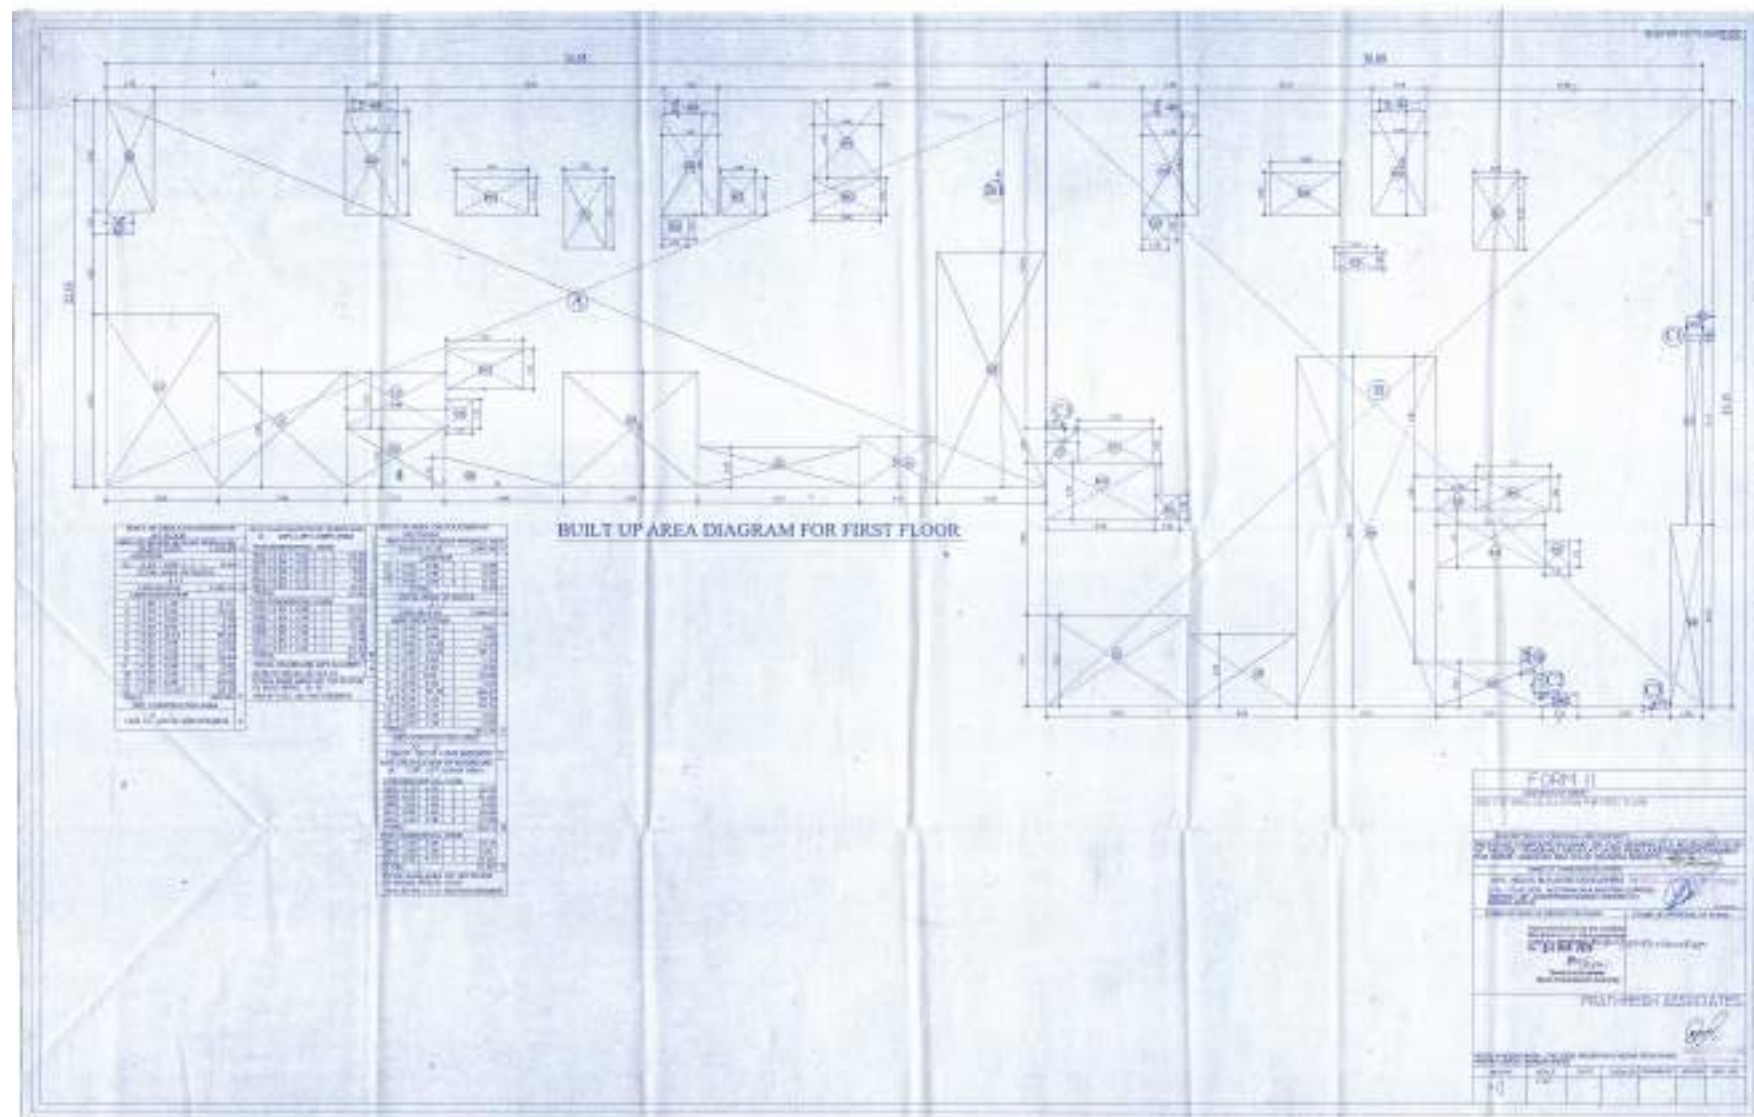

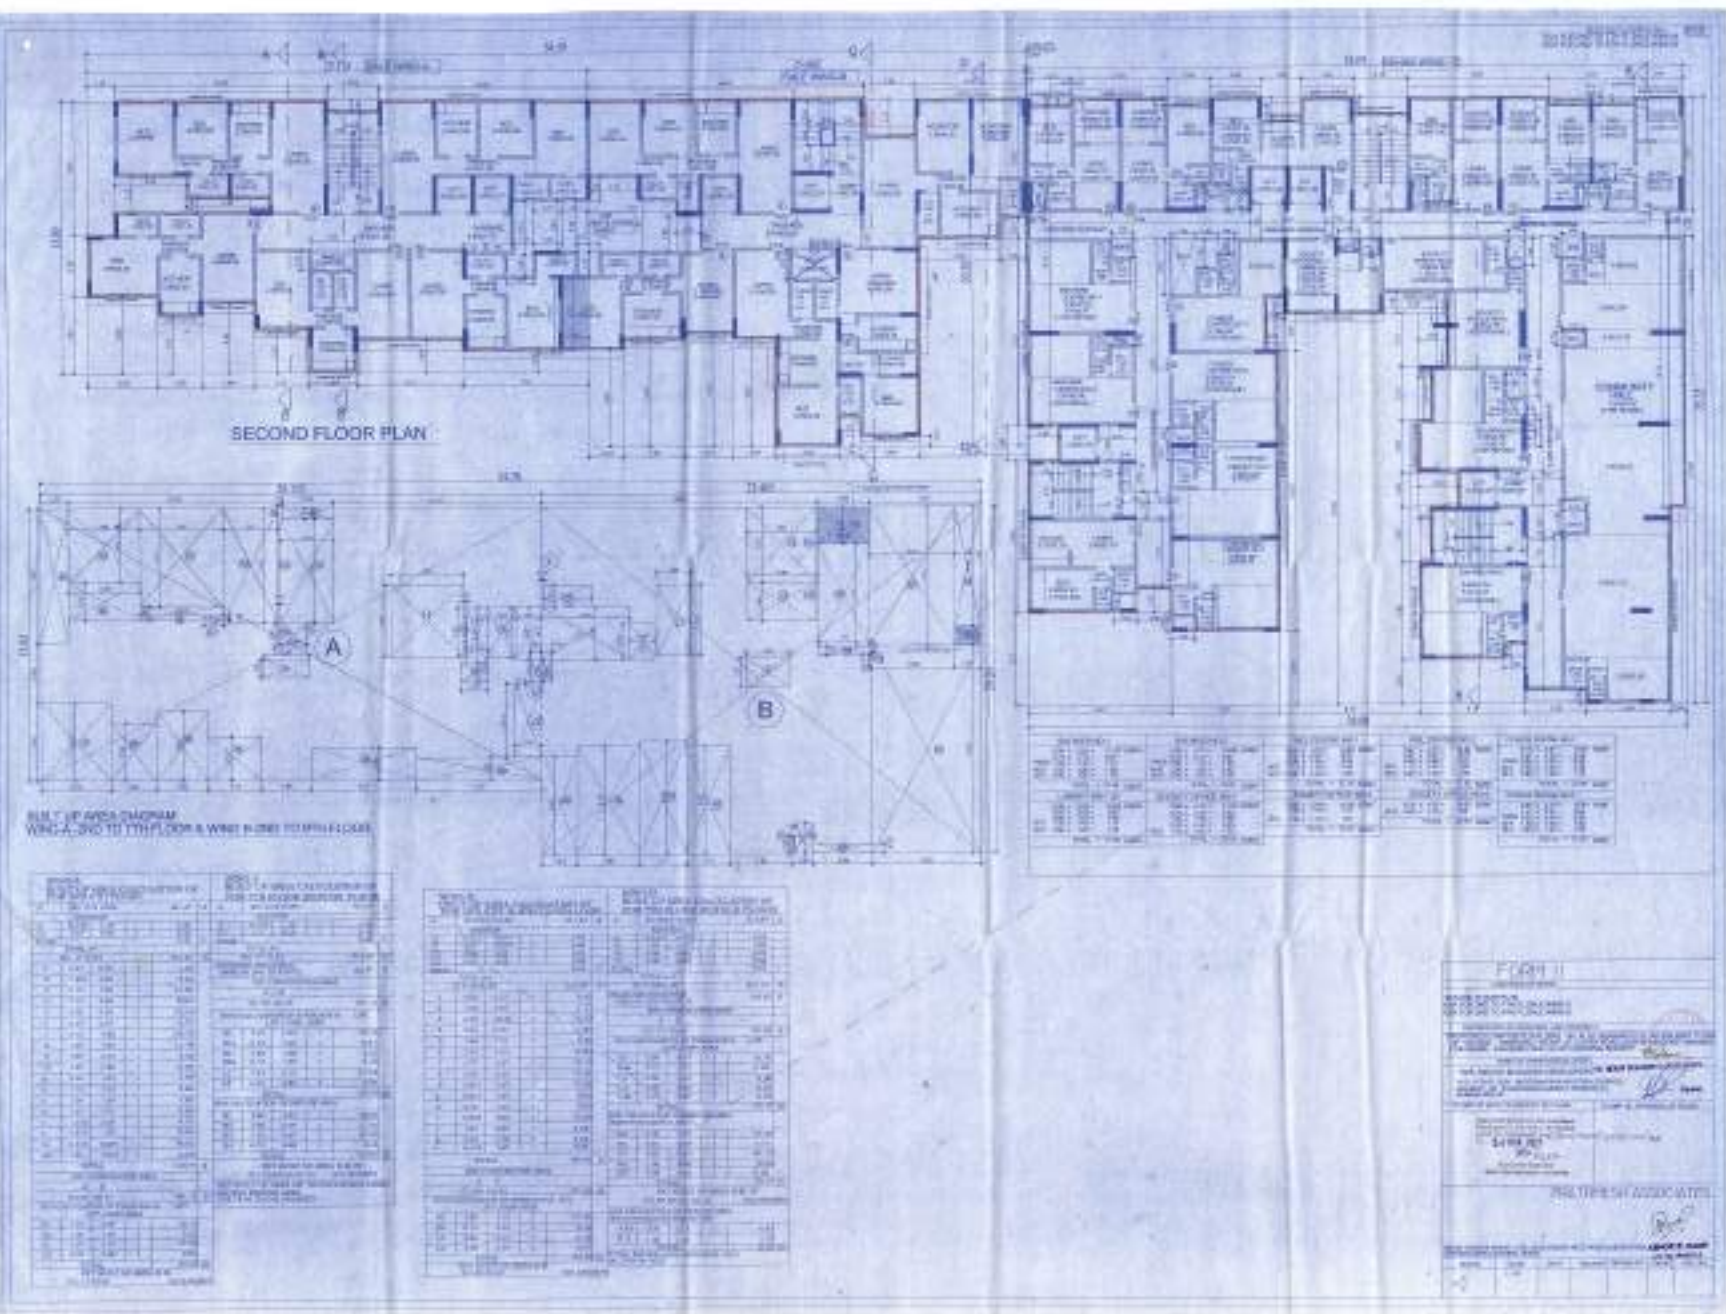

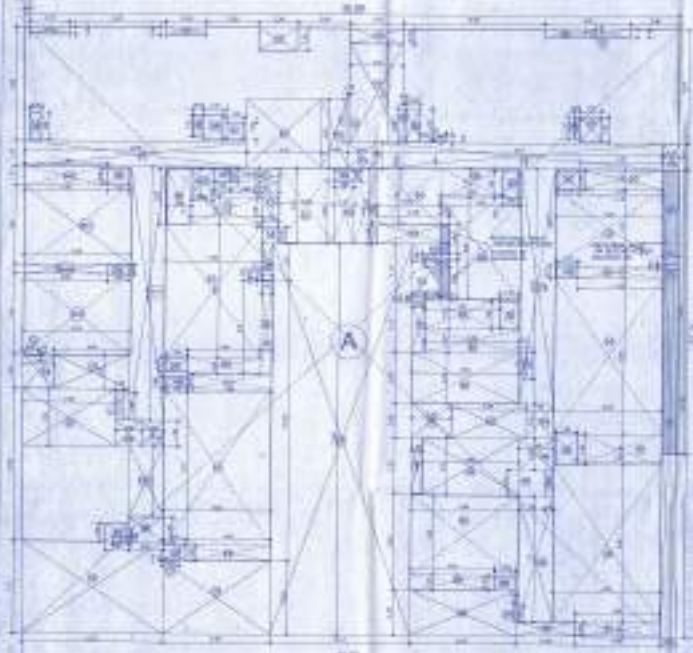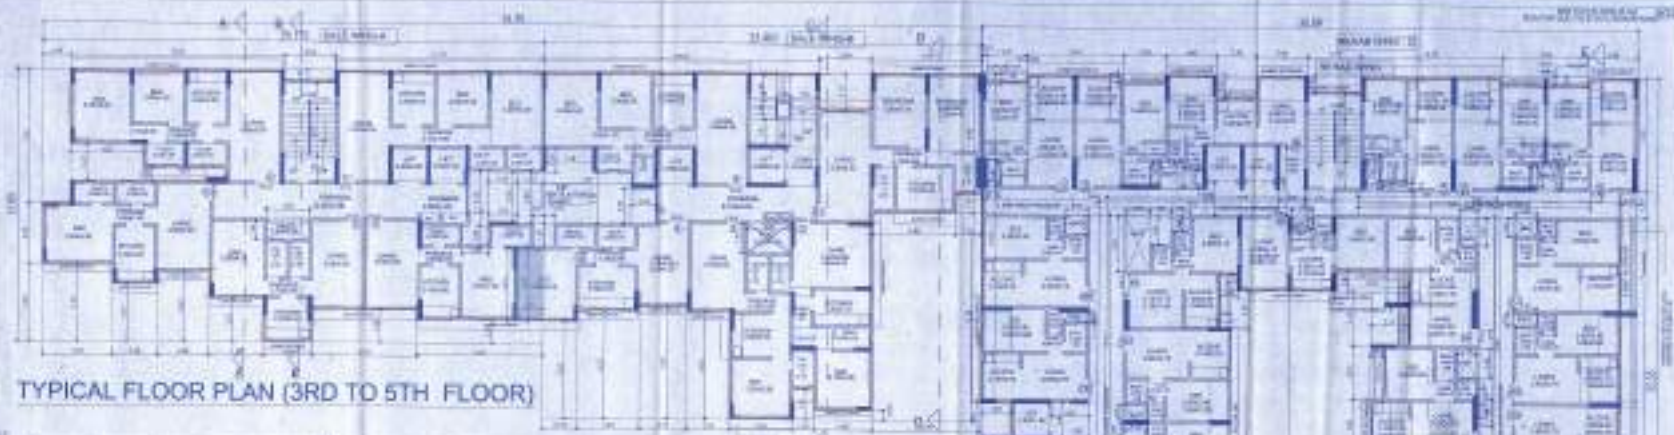

NO.	DESCRIPTION	UNIT	QTY	UNIT PRICE	TOTAL
1	CEMENT CONCRETE (1:2:4)	CUM	100.00	100.00	100.00
2	CEMENT CONCRETE (1:1.5:3)	CUM	50.00	50.00	50.00
3	CEMENT CONCRETE (1:2:4)	CUM	20.00	20.00	20.00
4	CEMENT CONCRETE (1:1.5:3)	CUM	10.00	10.00	10.00
5	CEMENT CONCRETE (1:2:4)	CUM	5.00	5.00	5.00
6	CEMENT CONCRETE (1:1.5:3)	CUM	2.50	2.50	2.50
7	CEMENT CONCRETE (1:2:4)	CUM	1.25	1.25	1.25
8	CEMENT CONCRETE (1:1.5:3)	CUM	0.625	0.625	0.625
9	CEMENT CONCRETE (1:2:4)	CUM	0.3125	0.3125	0.3125
10	CEMENT CONCRETE (1:1.5:3)	CUM	0.15625	0.15625	0.15625

BUILT UP AREA CALCULATION	
NO.	DESCRIPTION
1	CEMENT CONCRETE (1:2:4)
2	CEMENT CONCRETE (1:1.5:3)
3	CEMENT CONCRETE (1:2:4)
4	CEMENT CONCRETE (1:1.5:3)
FORM II

PREPARED BY: [Signature]

CHECKED BY: [Signature]

DATE: [Date]

SCALE: 1:1000

PROJECT: [Project Name]

LOCATION: [Location]

DESIGNER: [Designer Name]

ENGINEER: [Engineer Name]



ARCHITECT: [Architect Name]

CONTRACTOR: [Contractor Name]

CLIENT: [Client Name]

APPROVED BY: [Signature]

DATE: [Date]

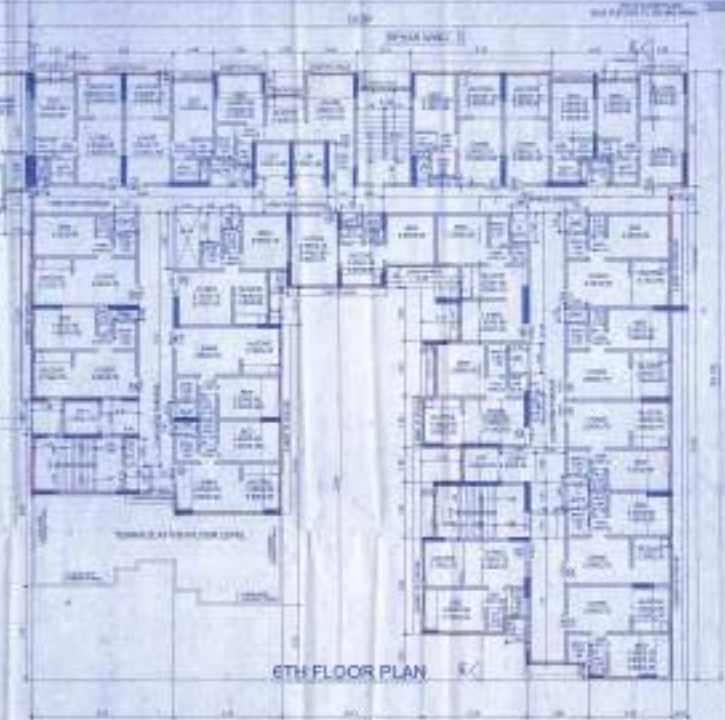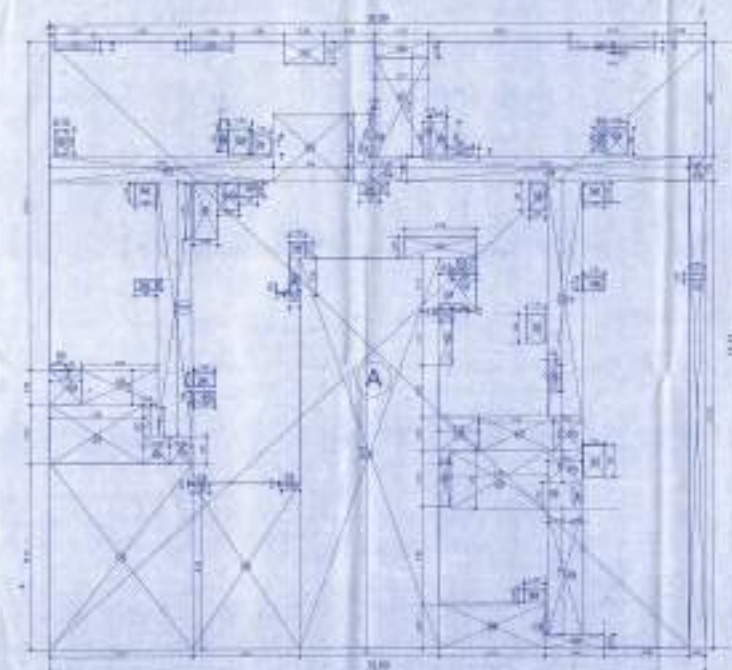

The image shows a large, multi-page document, likely a form or report, with a grid structure. The document is titled "FORM 1040-100" and contains various sections for data entry. The grid is composed of many small cells, some of which are filled with handwritten or printed text. The document is oriented vertically and appears to be a standard form used for data collection or reporting.

[illegible]