

CONTENT OF SHEET.

2ND FLOOR PLAN (1ST PODIUM) , SECTION THROUGH ELECTRIC METER ROOM

DESCRIPTION OF PROPERTY

PROPOSED BUILDING NO. 1 ON PLOT BEARING F.P.NO. 680A/1/5 , 680A/1/6 & 680A/1/7 OF T.P.S. BORIVLI III, AT RAYANI GRAM , SHIMPOLI , BORIVLI (WEST), MUMBAI KNOWN AS "MODISPACES VOLGA"

NAME & ADDRESS OF OWNER OF THE PROPERTY

OM SUNDARAM CO. OP. HSG. SOC. LTD. ,
OM SADIYCHAR CO. OP. HSG. SOC. LTD. &
OM SAHAKAR CO. OP. HSG. SOC. LTD.

F.P.No. 680A/1/5, 680A/1/6 & 680A/1/7 out of F.P.No. 680A/1/1 of T.P.S. Borivli III, at Shimpoli, Borivli (West), Mumbai.

NAME & ADDRESS OF DEVELOPER

MR. ANAND MODI,
DIRECTOR
MODI SPACES REAL ESTATE PVT. LTD.
C/O. TO OM SUNDARAM CO. OP.

DIGITAL SIGNATURE

Anand Premkumar Modi

NAME, ADDRESS OF STRUCTURAL ENGINEER

MR. P. K. SURA
SURA & ASSOCIATES

Shubham Flora, 3rd Floor, Chakala, Andheri(E), Mumbai.

BUILDING PROPOSAL FILE NO. CHE / WSII / 4812 / R / C / 337 (NEW)

DRG. NO. JOB. NO. DATE

STAMP OF DATE OF APPROVAL OF PLANS

THIS CANCELS PREVIOUS APPROVAL OF THE PREVIOUS PLANS SANCTIONED UNDER NO.CHE / WSII / 4812 / R / C / 337 (NEW) DATED : 31.01.2022

CHE / WSII / 4812 / R / C / 337 (NEW), APPROVED SUBJECT TO CONDITION MENTIONED IN THE ACCOMPANY OFFICE LETTER 100 UNDER GIVEN NO SIGNED ON GIVEN DATE



NOTES:
• This drawing is digitally signed, hence no physical signature is required.

KALPESH KISHOR MHASKAR
Digitally signed by KALPESH KISHOR MHASKAR
DN: cn=KALPESH KISHOR MHASKAR, o=MHASKAR, ou=Personal, email=kpmhaskar@gmail.com, c=IN
Date: 2022.03.29 12:34:02.00

PARESH SURYAKANT PANCHAL
Digitally signed by PARESH SURYAKANT PANCHAL
Date: 2022.03.29 14:06:29 +05'30'

HANUMANT SADASHIVRAO BURE
Digitally signed by HANUMANT SADASHIVRAO BURE
DN: cn=HANUMANT SADASHIVRAO BURE, o=HANUMANT SADASHIVRAO BURE, ou=Personal, email=hanu_bure@yahoo.co.in, c=IN
Date: 2022.03.29 14:06:29 +05'30'


S.E. (B.P.) R3 A.E. (B.P.) R/C E.E. (B.P.) R

NORTH SCALE CHKD BY DRN BY
HRISHI

NAME & ADDRESS OF ARCHITECT

MISS. VINITA NANDKUMAR CHOGLÉ
ARCHITECT
CHOGLÉ & ASSOCIATES
8, SUCHITA ENCLAVE, MAHARASHETRA NAGAR, OFF L.I. (RAYADI), BORIVLI (W) MUMBAI - 400 092.
CHOGLA.NANDKUMAR@GMAIL.COM

Vinita Nandkumar Chogle
Digitally signed by Vinita Nandkumar Chogle
DN: cn=Vinita Nandkumar Chogle, o=CHOGLA.NANDKUMAR, ou=Personal, email=vinita_nandkumar_chogle@yahoo.co.in, c=IN
Date: 2022.03.29 14:06:29 +05'30'

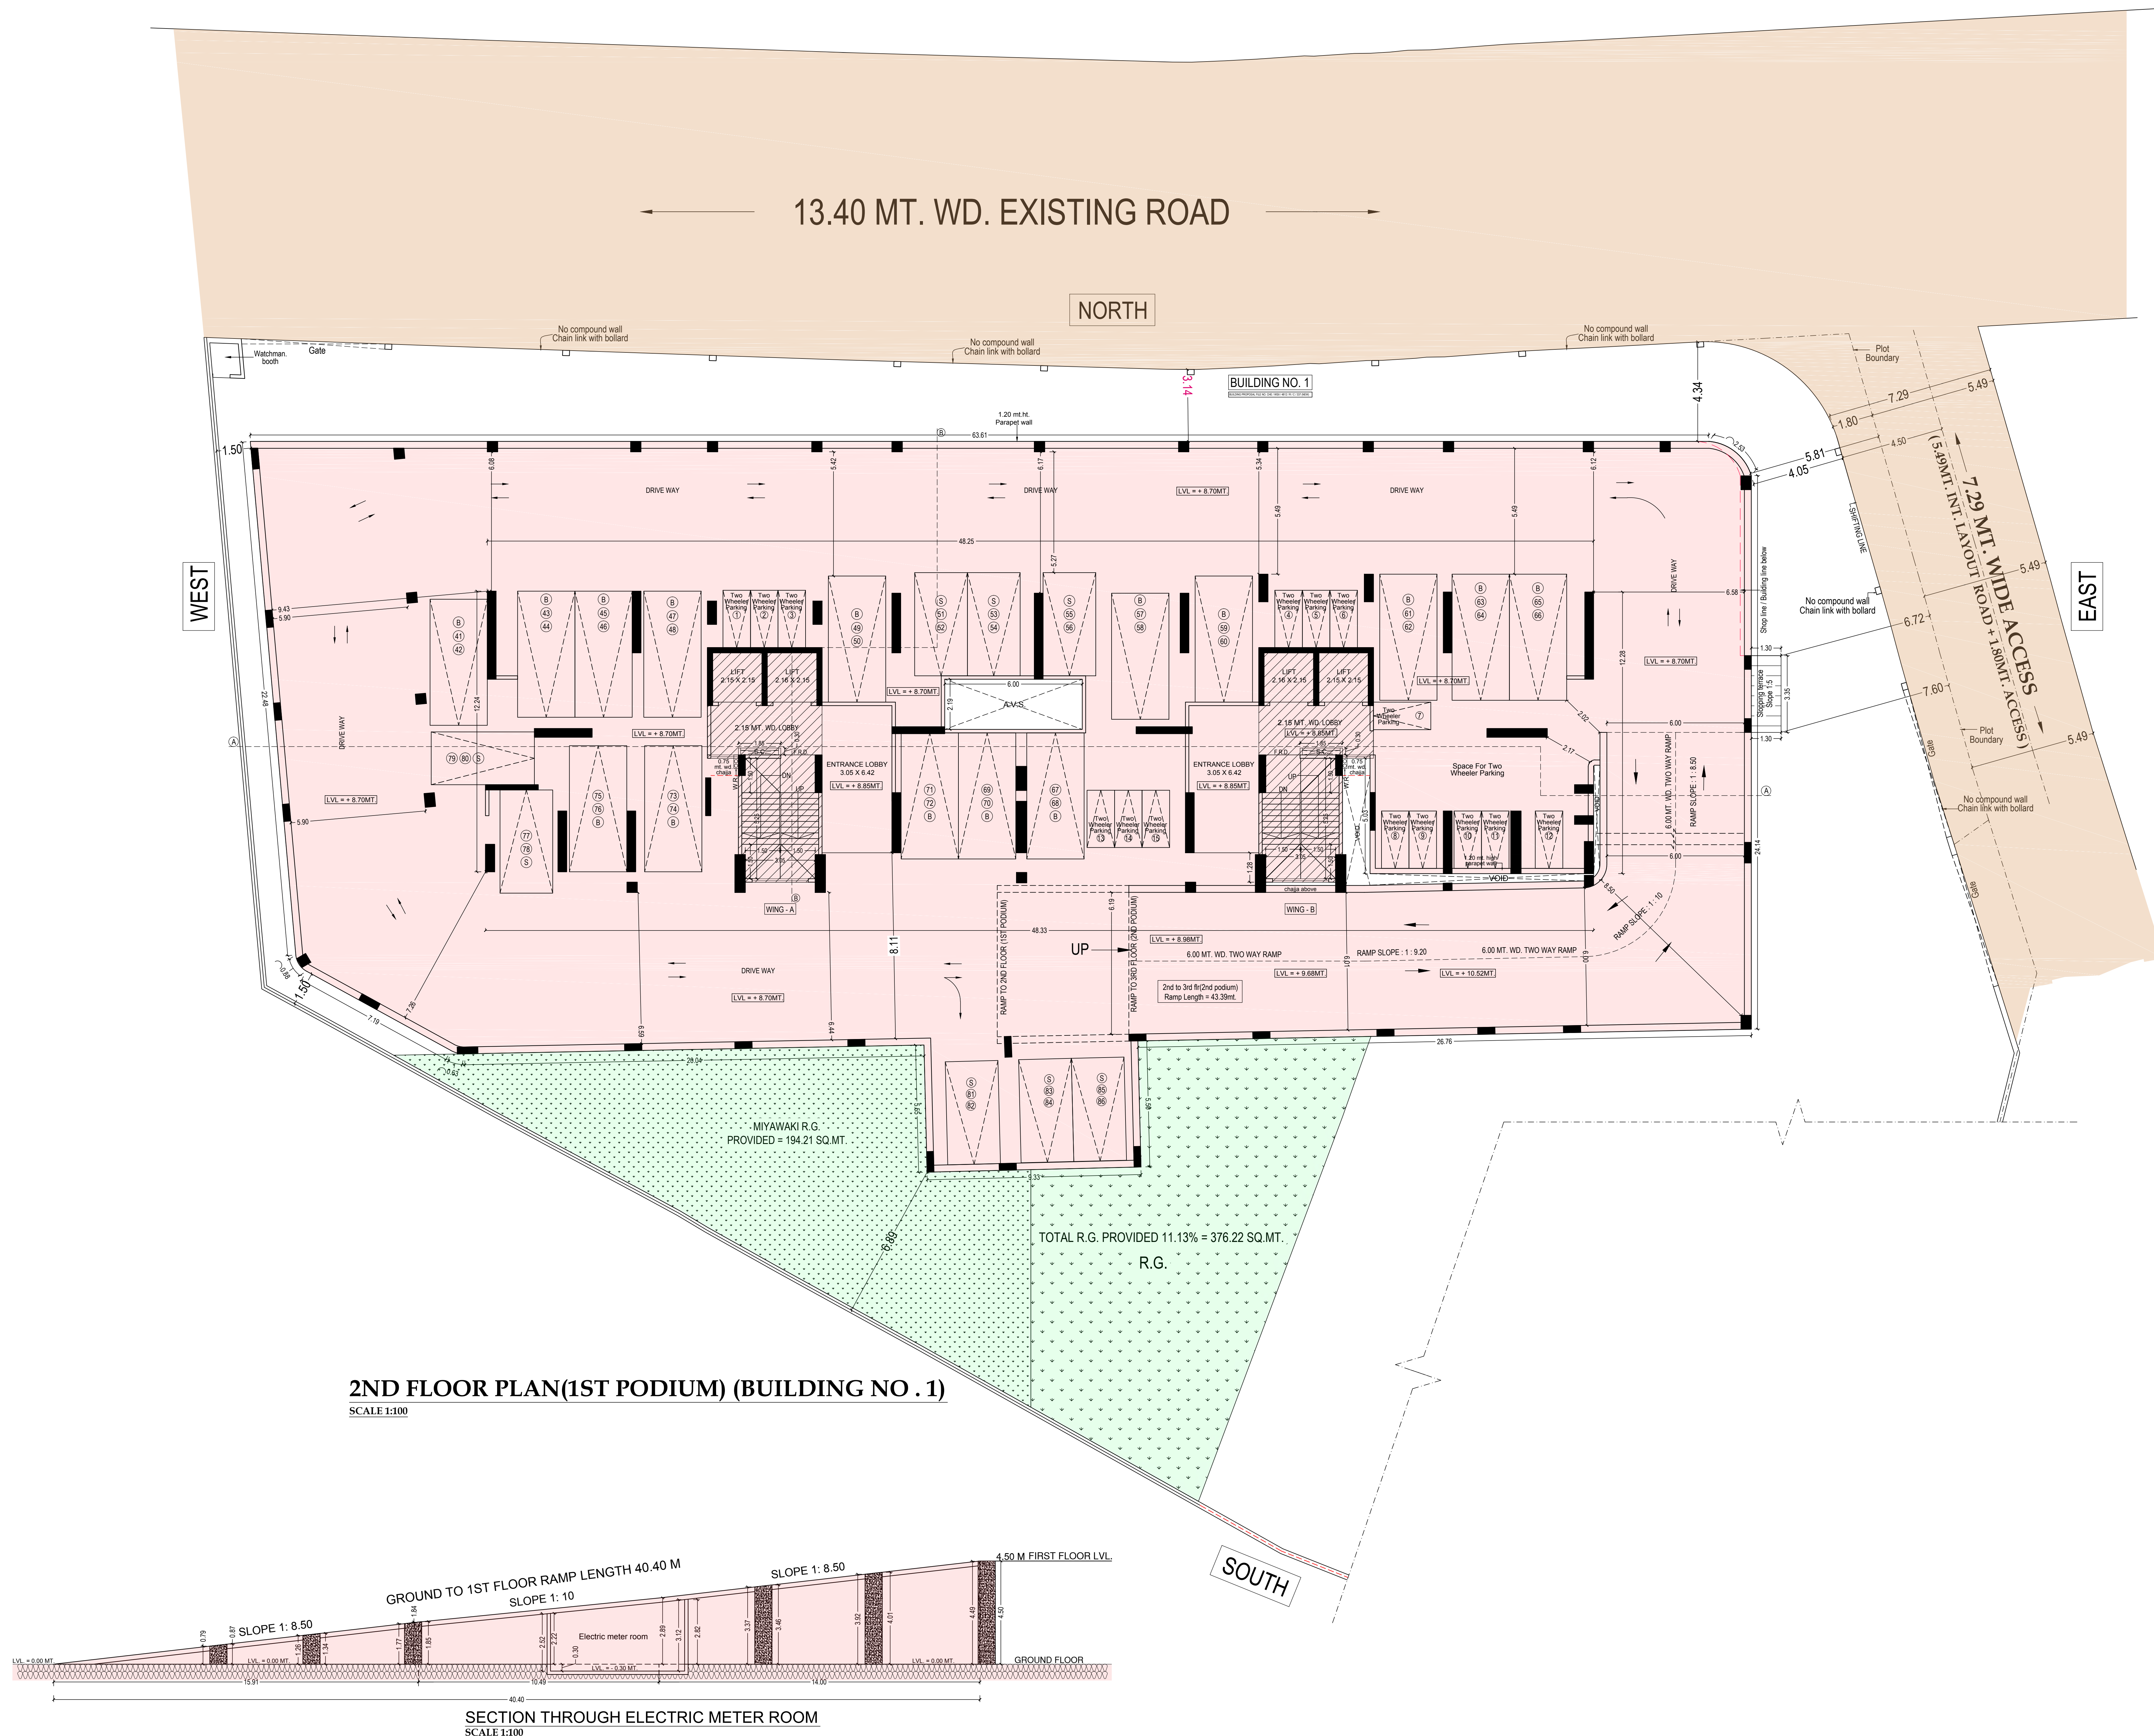

2ND FLOOR PLAN(1ST PODIUM) (BUILDING NO. 1)
SCALE 1:100

SECTION THROUGH ELECTRIC METER ROOM
SCALE 1:100

CONTENT OF SHEET.

3RD FLOOR PLAN (2ND PODIUM)

DESCRIPTION OF PROPERTY

PROPOSED BUILDING NO. 1 ON PLOT BEARING F.P.NO. 680A/1/5, 680A/1/6 & 680A/1/7 OF T.P.S. BORIVLI III, AT RAYANI GRAM, SHIMPOLI, BORIVLI (WEST), MUMBAI KNOWN AS "MODISPACES VOLGA"

NAME & ADDRESS OF OWNER OF THE PROPERTY

OM SUNDARAM CO. OP. HSG. SOC. LTD.
OM SADVICHAR CO. OP. HSG. SOC. LTD. &
OM SAHAKAR CO. OP. HSG. SOC. LTD.

F.P.No. 680A/1/5, 680A/1/6 & 680A/1/7 out of F.P.No. 680A/1/1 of T.P.S. Borivli III, at Shimpoli, Borivli (West), Mumbai.

NAME & ADDRESS OF DEVELOPER

MR. ANAND MODI
DIRECTOR
MODI SPACES REAL ESTATE PVT. LTD.
C/A. TO OM SUNDARVICHAR CHS

DIGITAL SIGNATURE

Anand Premkumar Modi

NAME, ADDRESS OF STRUCTURAL ENGINEER

MR. P. K. SURA
SURA & ASSOCIATES

Shubham Flora, 3rd Floor, Chakala, Andheri(E), Mumbai.

BUILDING PROPOSAL FILE NO. CHE / WSII / 4812 / R / C / 337 (NEW)

DRG. NO.	JOB. NO.	DATE
CA 287-1/ AMD	8C	

STAMP OF DATE OF APPROVAL OF PLANS

THIS CANCELS PREVIOUS APPROVAL OF THE PREVIOUS PLANS SANCTIONED UNDER NO.CHE / WSII / 4812 / R / C / 337 (NEW) DATED : 31.01.2022

CHE / WSII / 4812 / R / C / 337 (NEW), APPROVED SUBJECT TO CONDITION MENTIONED IN THE ACCOMPANY OFFICE LETTER 100 UNDER GIVEN NO SIGNED ON GIVEN DATE.




NOTES:
• This drawing is digitally signed, hence no physical signature is required.

KALPESH KISHOR MAHAKAR Digitally signed by KALPESH KISHOR MAHAKAR DN: cn=KALPESH KISHOR MAHAKAR, o=Sura, ou=Personal, email=kma@surainfo.com, c=IN Date: 2022.03.29 12:34:05-05'30'	PARESH SURYAKANT PANCHAL Digitally signed by PARESH SURYAKANT PANCHAL Date: 2022.03.29 14:06:48 +05'30'	HANUMANT SADASHIVRAO BURE Digitally signed by HANUMANT SADASHIVRAO BURE Date: 2022.03.29 13:39:41 +05'30'
--	---	---

S.E. (B.P.) R3	A.E. (B.P.) R/C	E.E. (B.P.) R
NORTH	SCALE	CHKD BY
		DRN BY
		HRISHI

NAME & ADDRESS OF ARCHITECT	DIGITAL SIGNATURE
MISS. VINITA NANDKUMAR CHOGLE ARCHITECT CHOGLE & ASSOCIATES 8, SUCHITA ENCLAVE, MAHARASHETRA NAGAR, OFF F.L. (RAYADI) BORIVLI (W) MUMBAI - 400 092. CHOGLE.NANDKUMAR@GMAIL.COM	Vinita Nandkumar Chogle Digitally signed by Vinita Nandkumar Chogle DN: cn=Vinita Nandkumar Chogle, o=Chogle & Associates, ou=Chogle & Associates, email=vchogle@chogleandassociates.com, c=IN Date: 2022.03.29 10:02:40-05'30'

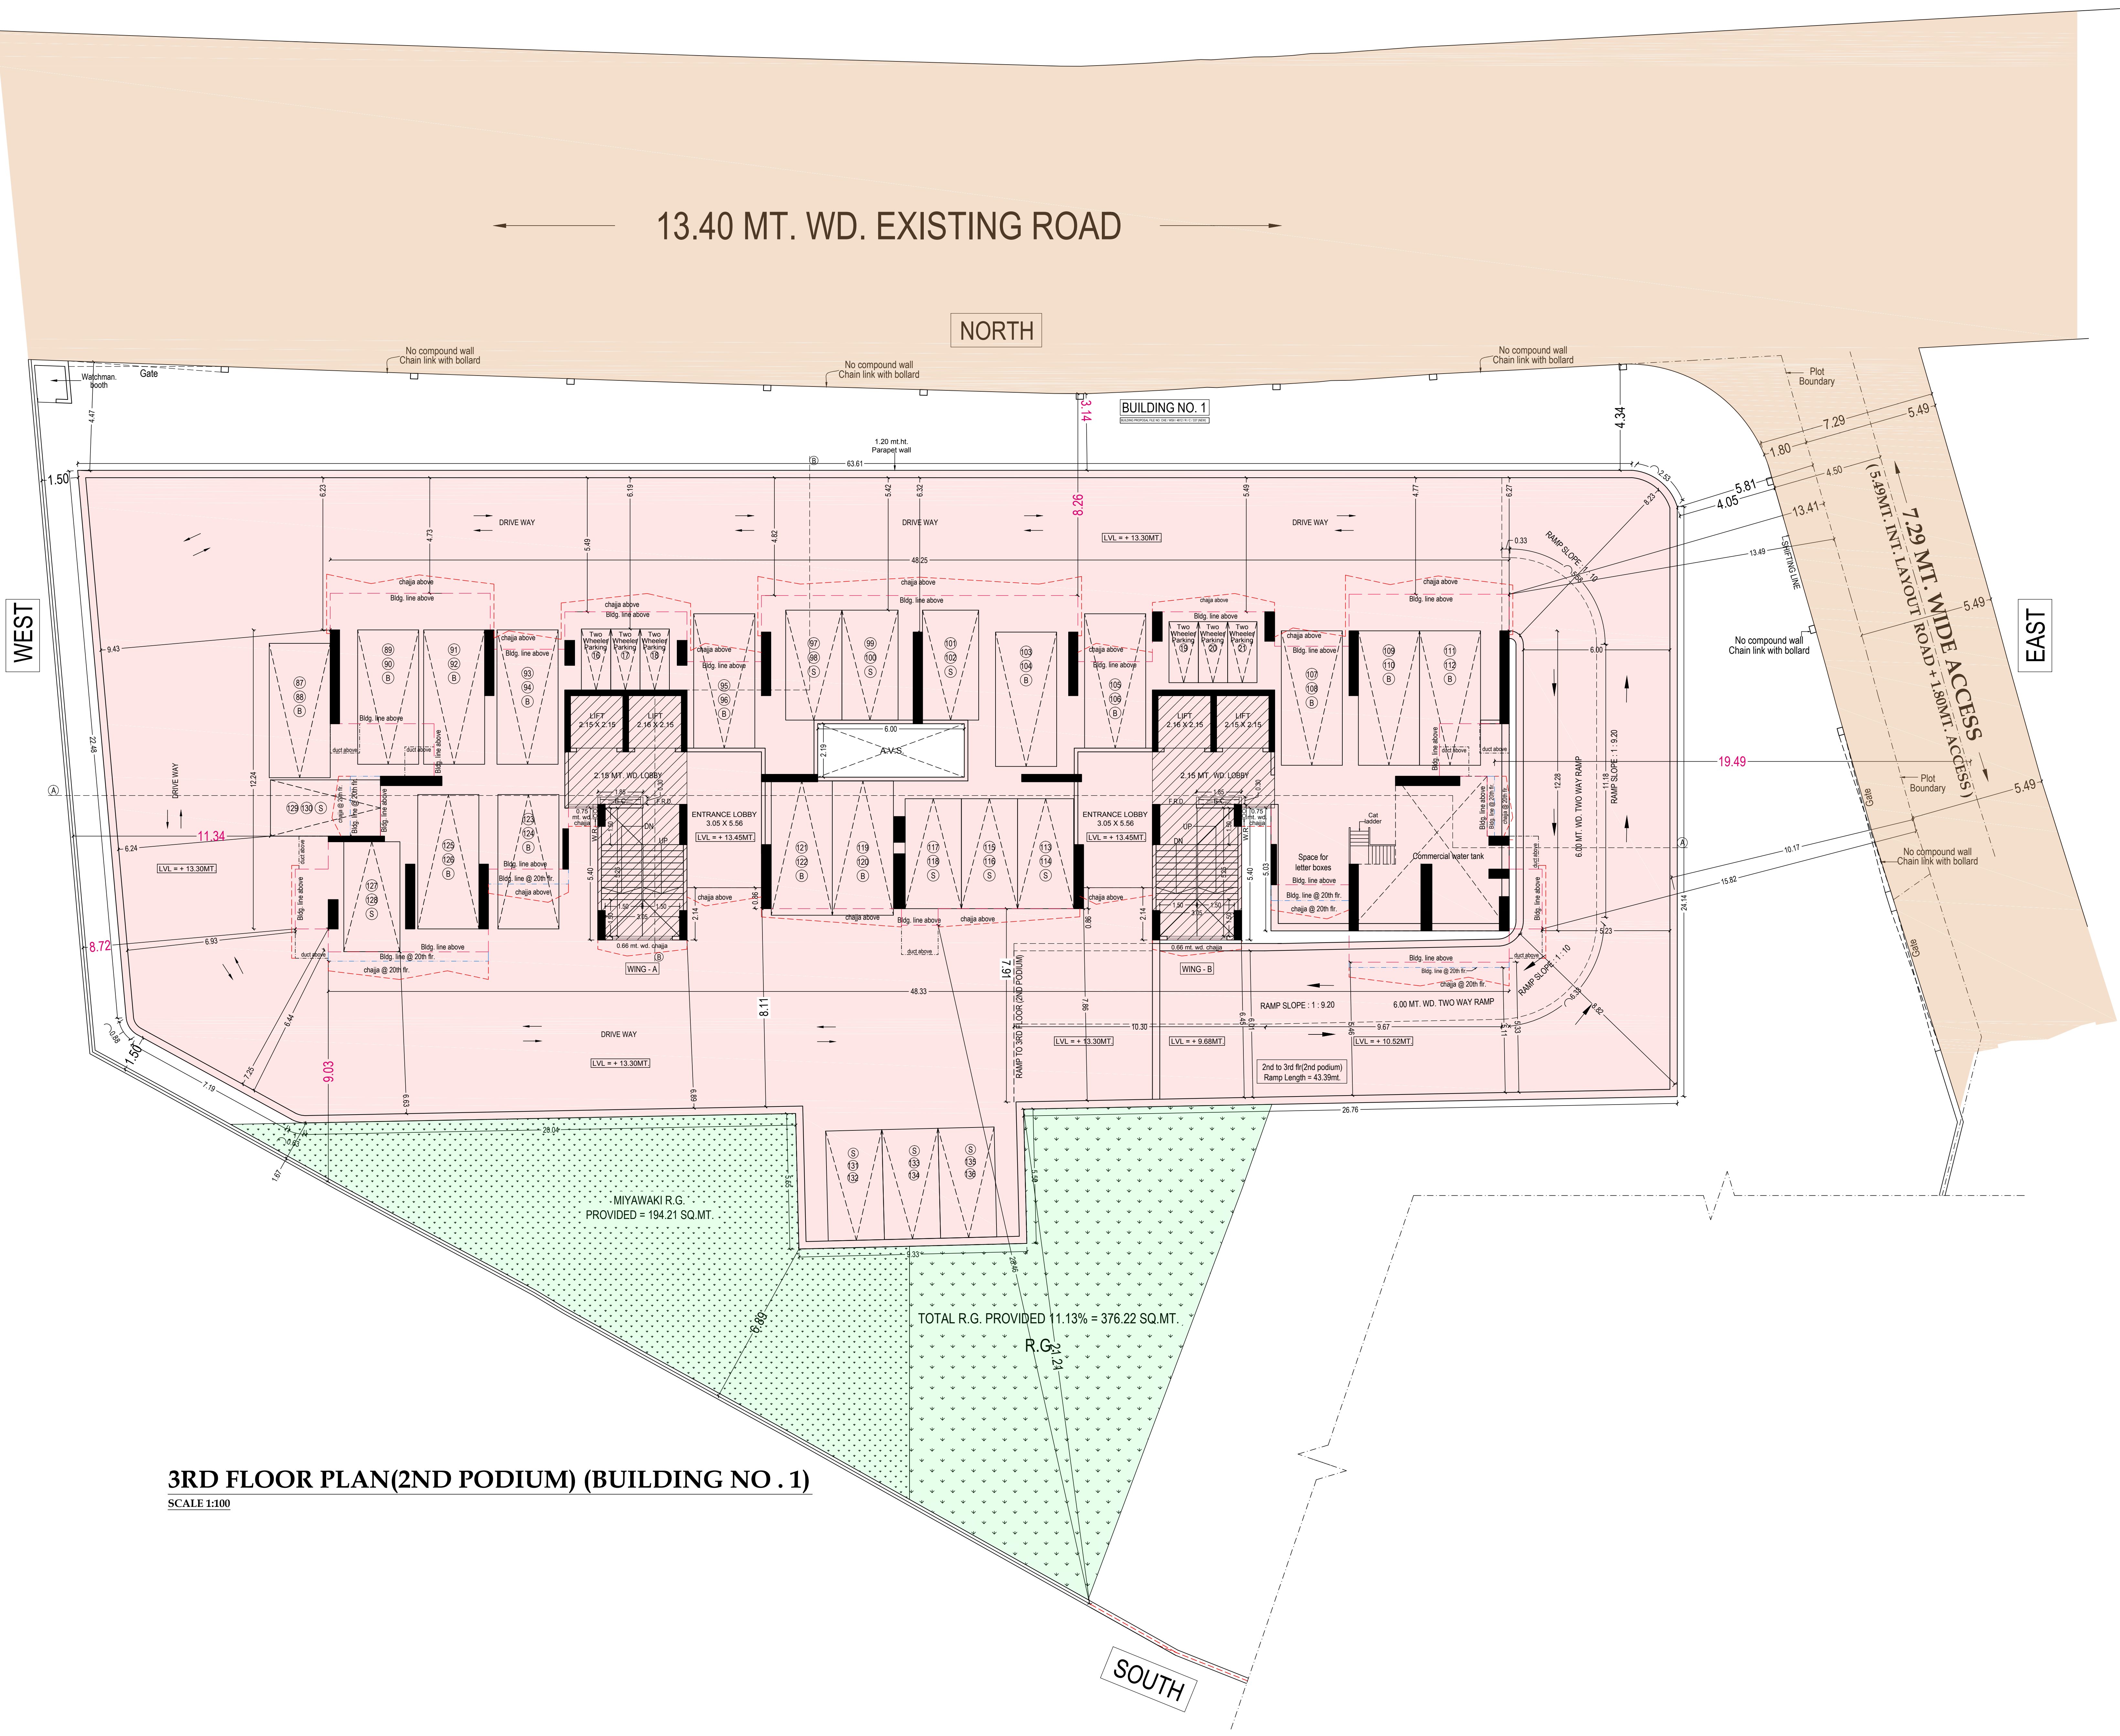

3RD FLOOR PLAN(2ND PODIUM) (BUILDING NO. 1)
SCALE 1:100