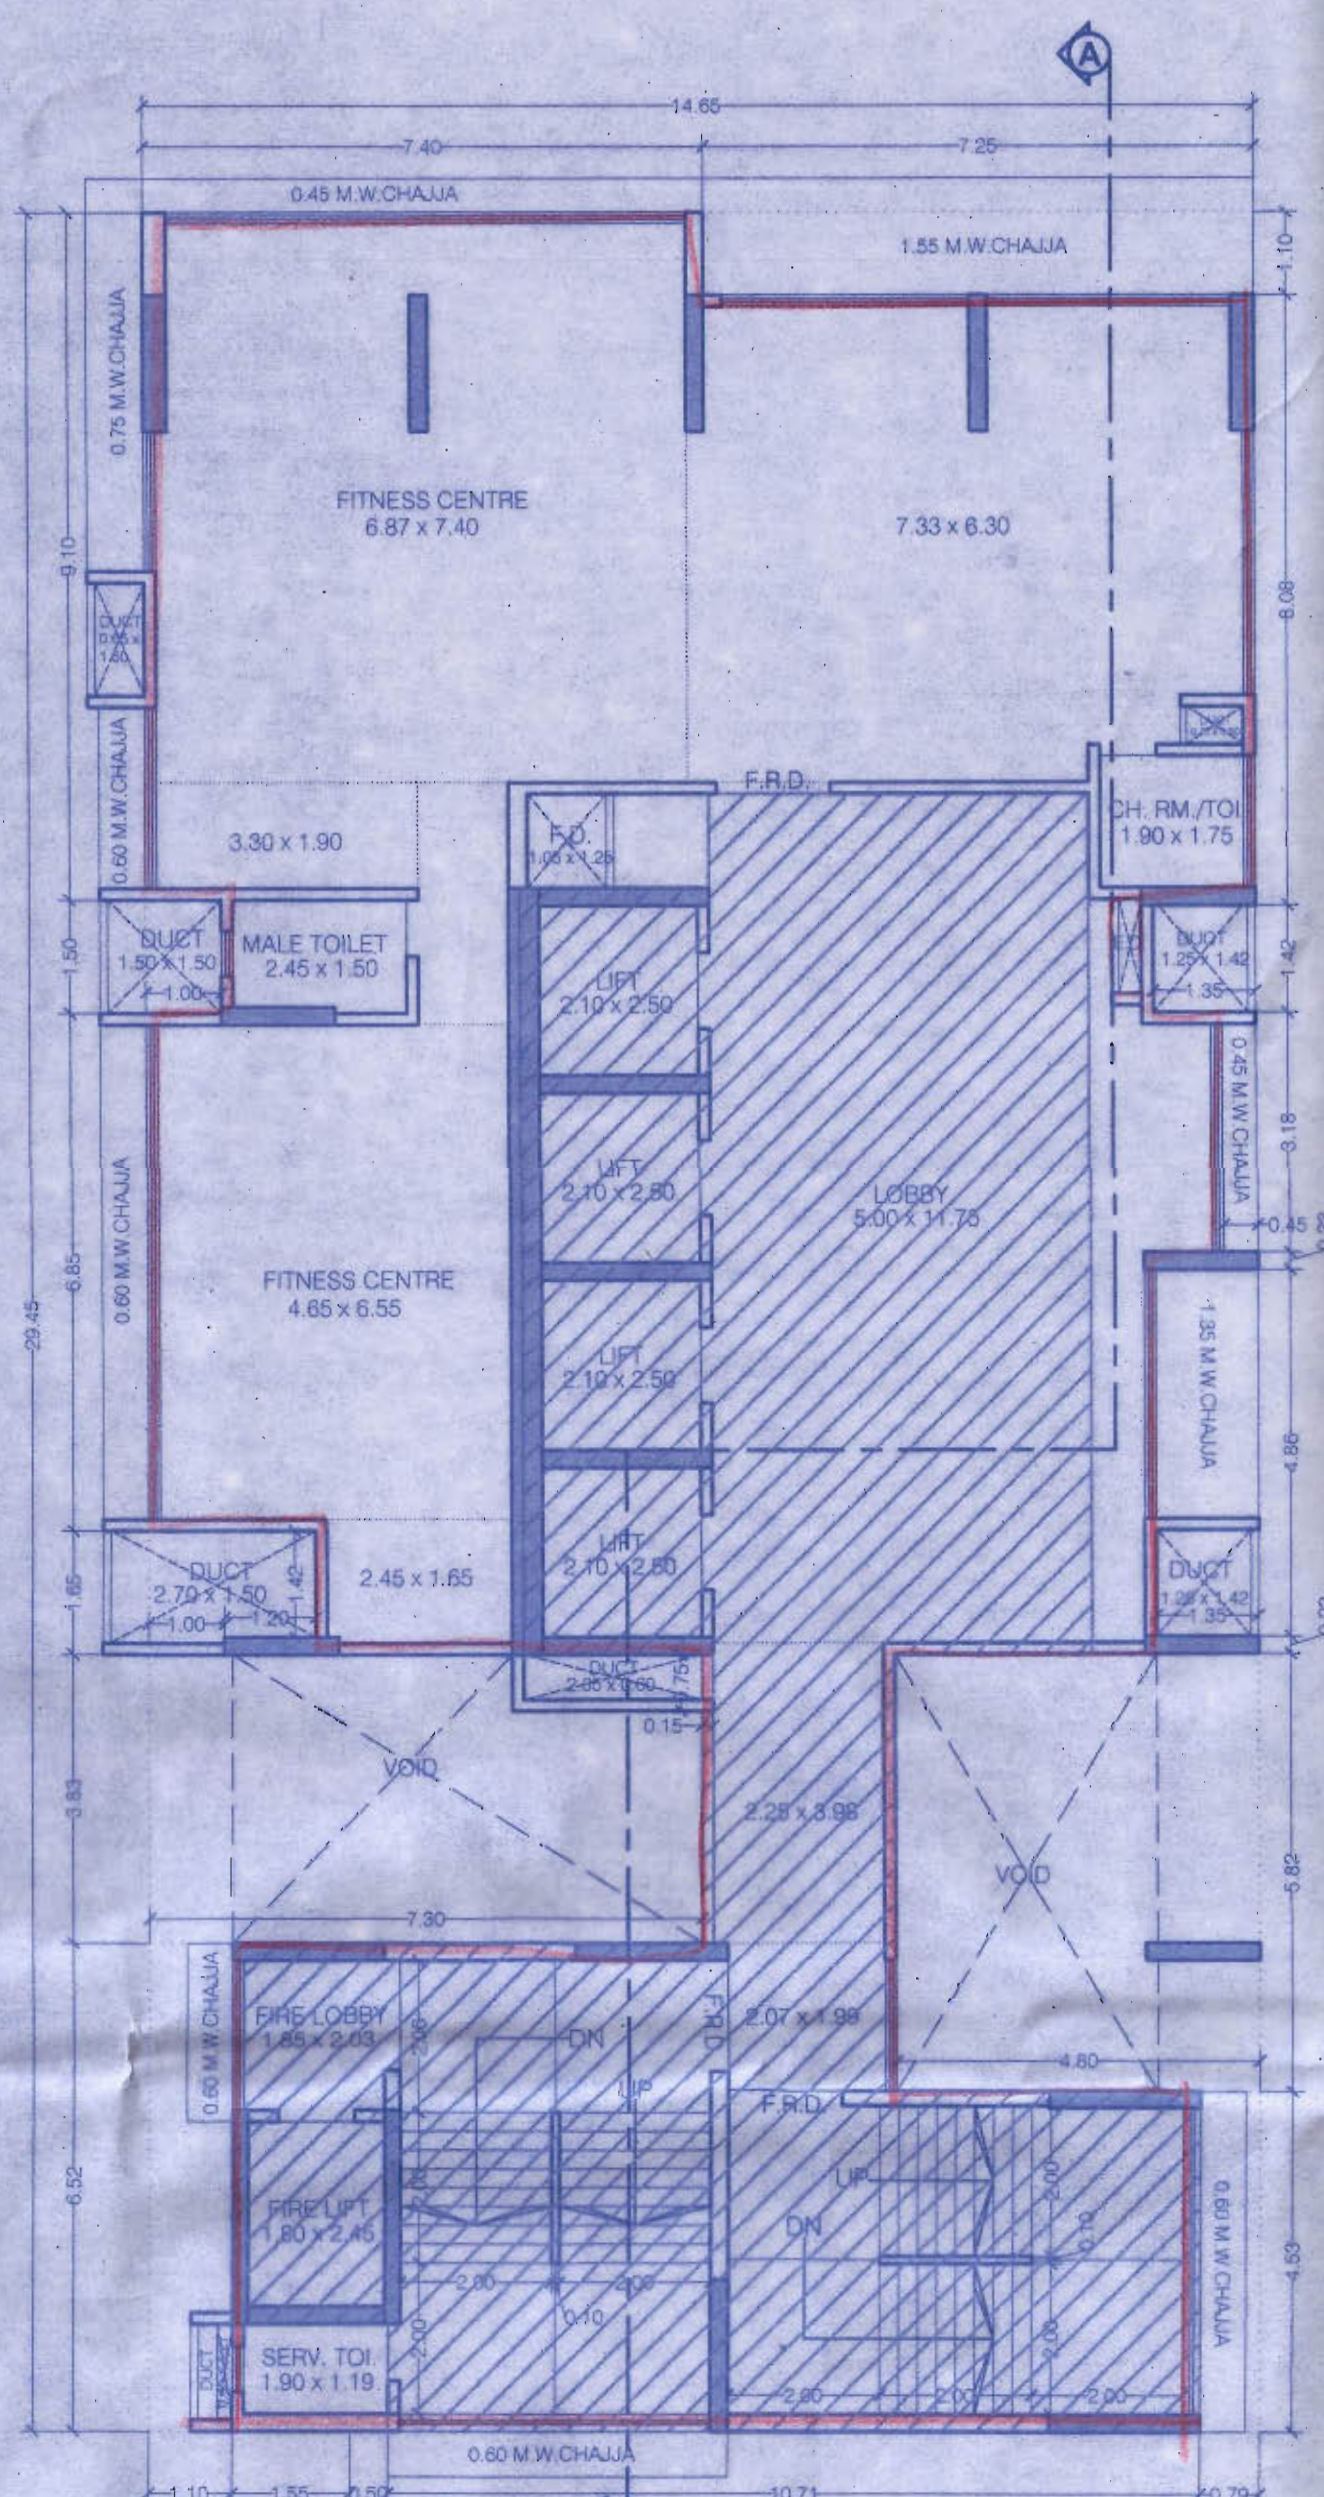
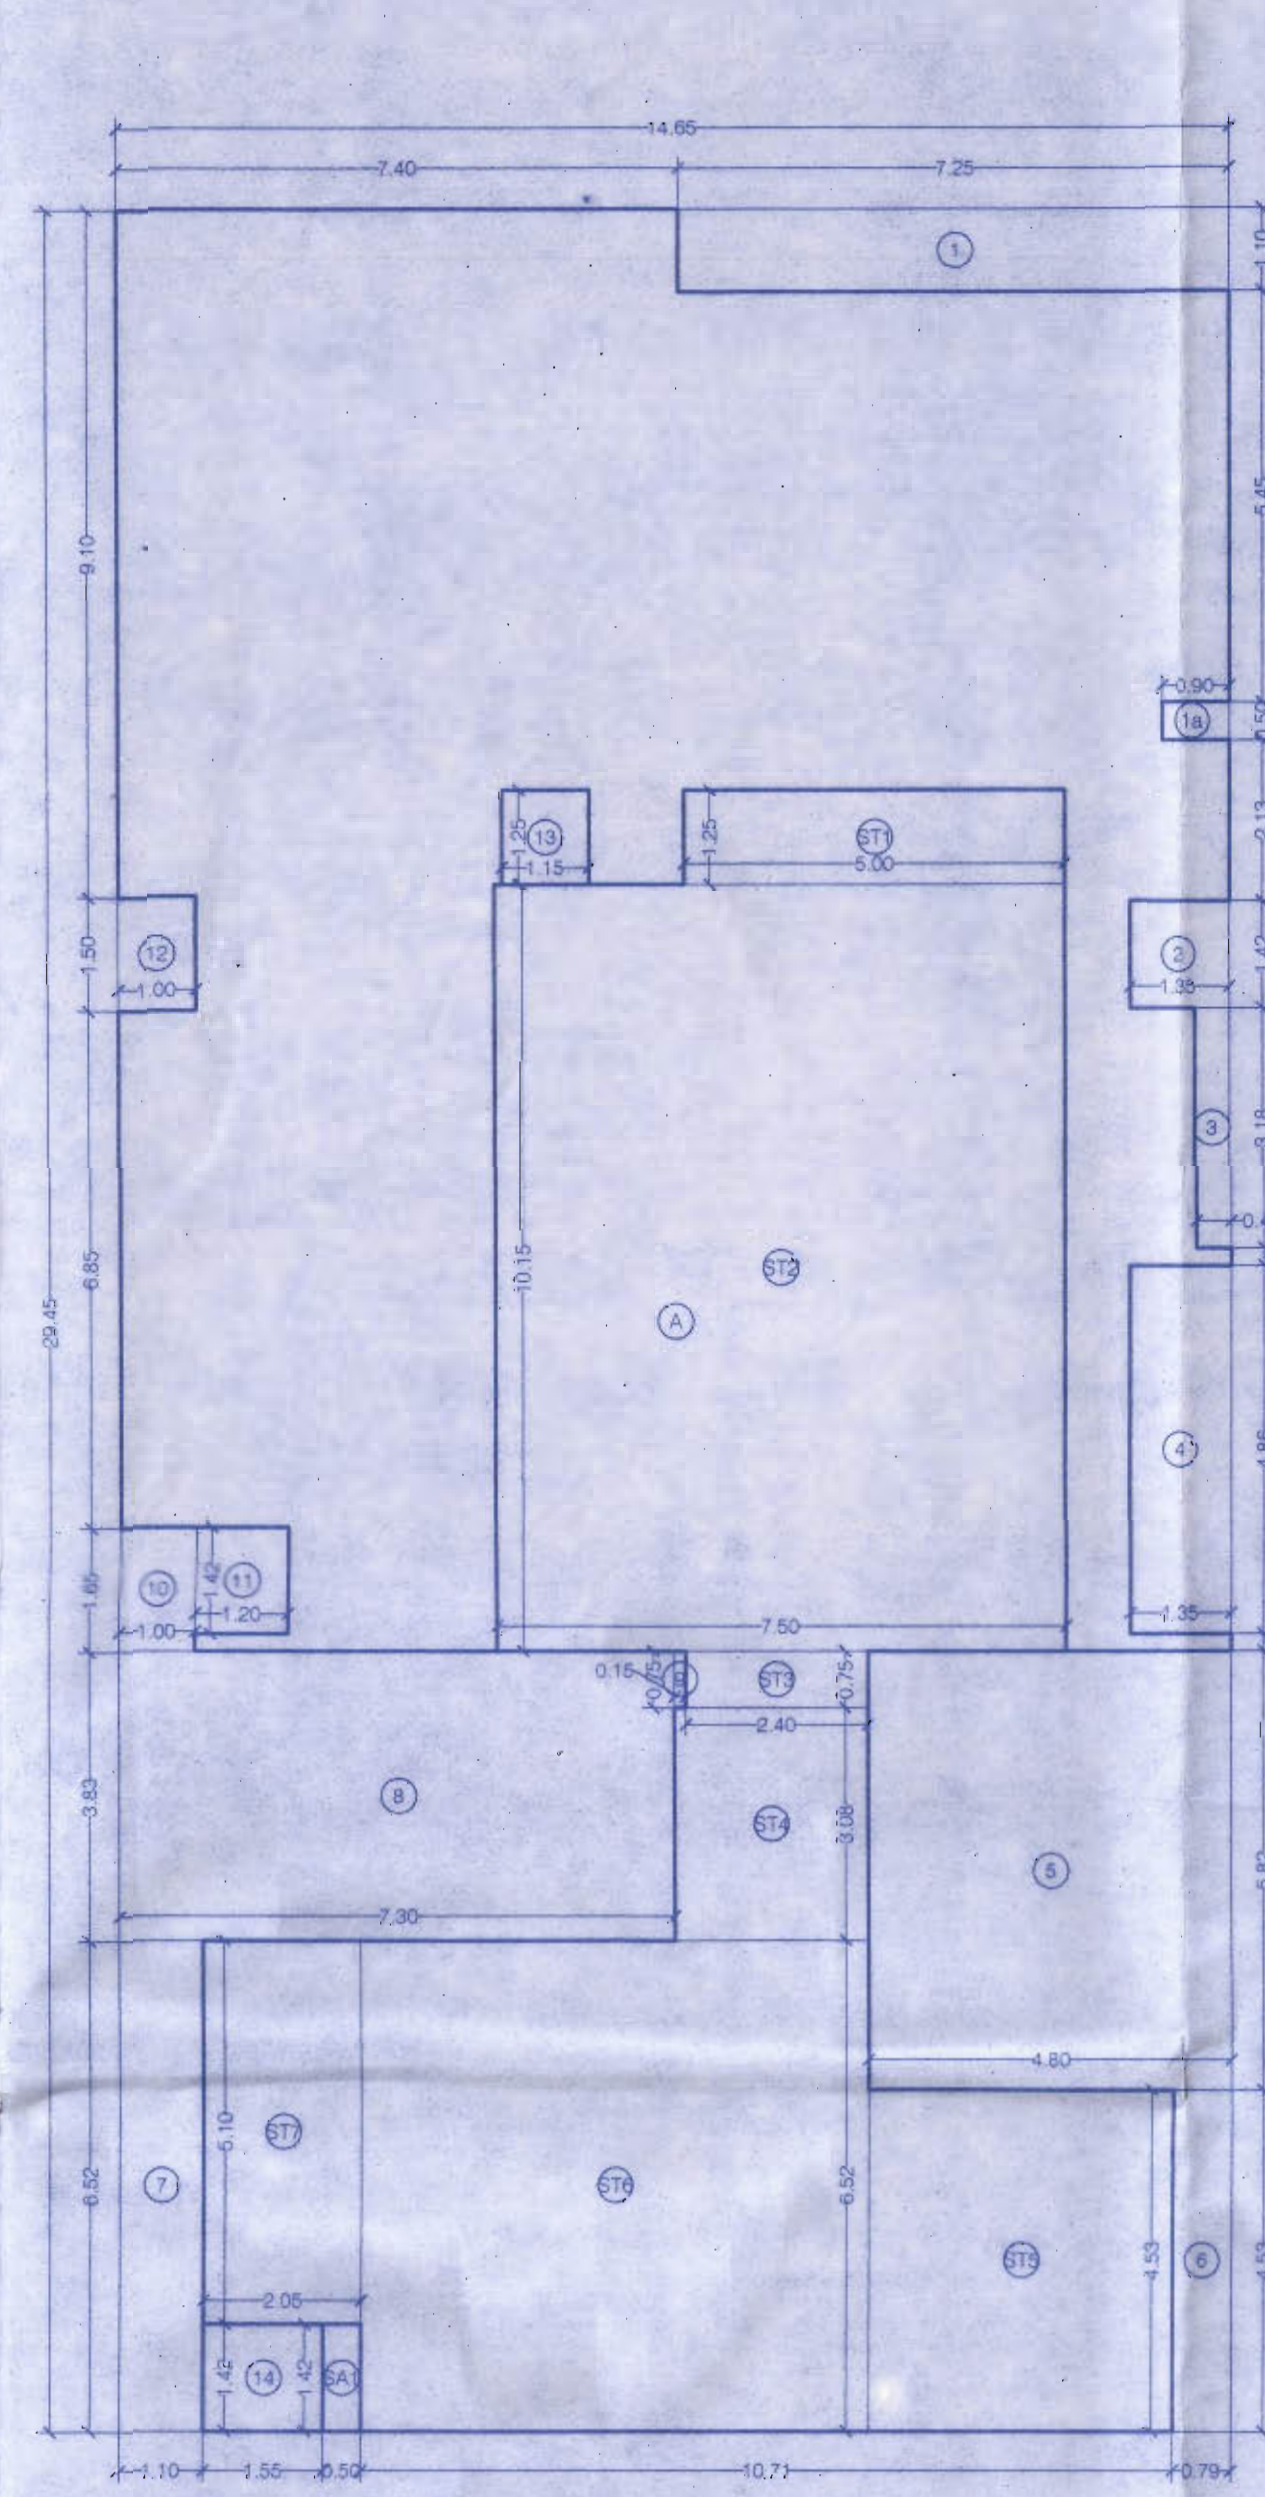
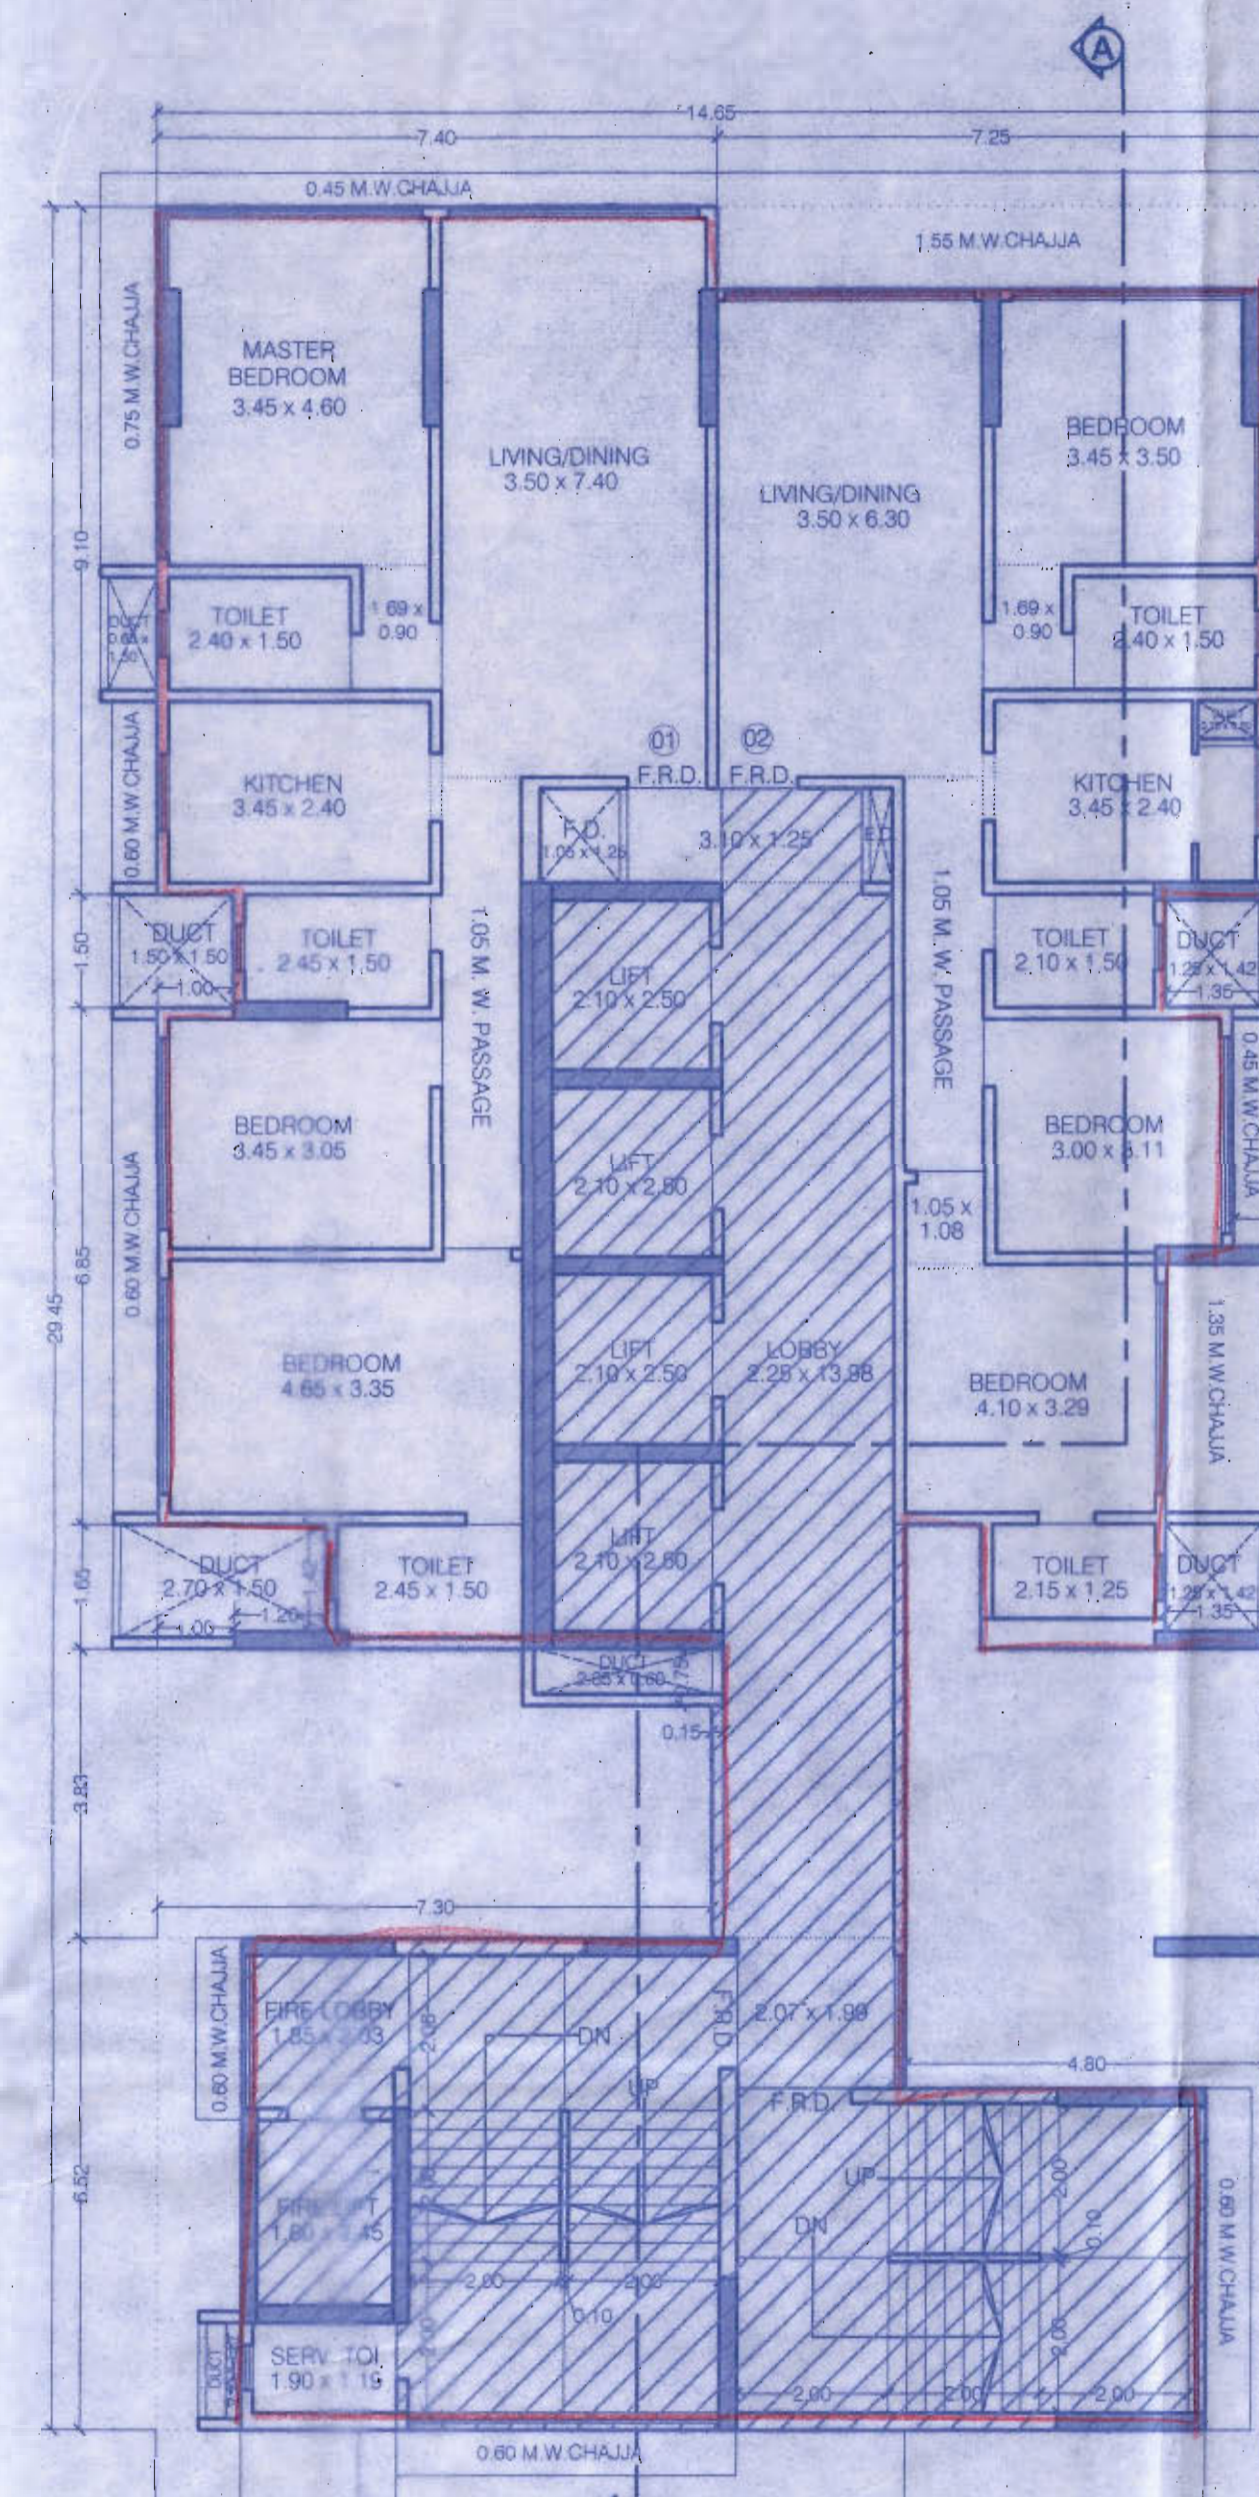
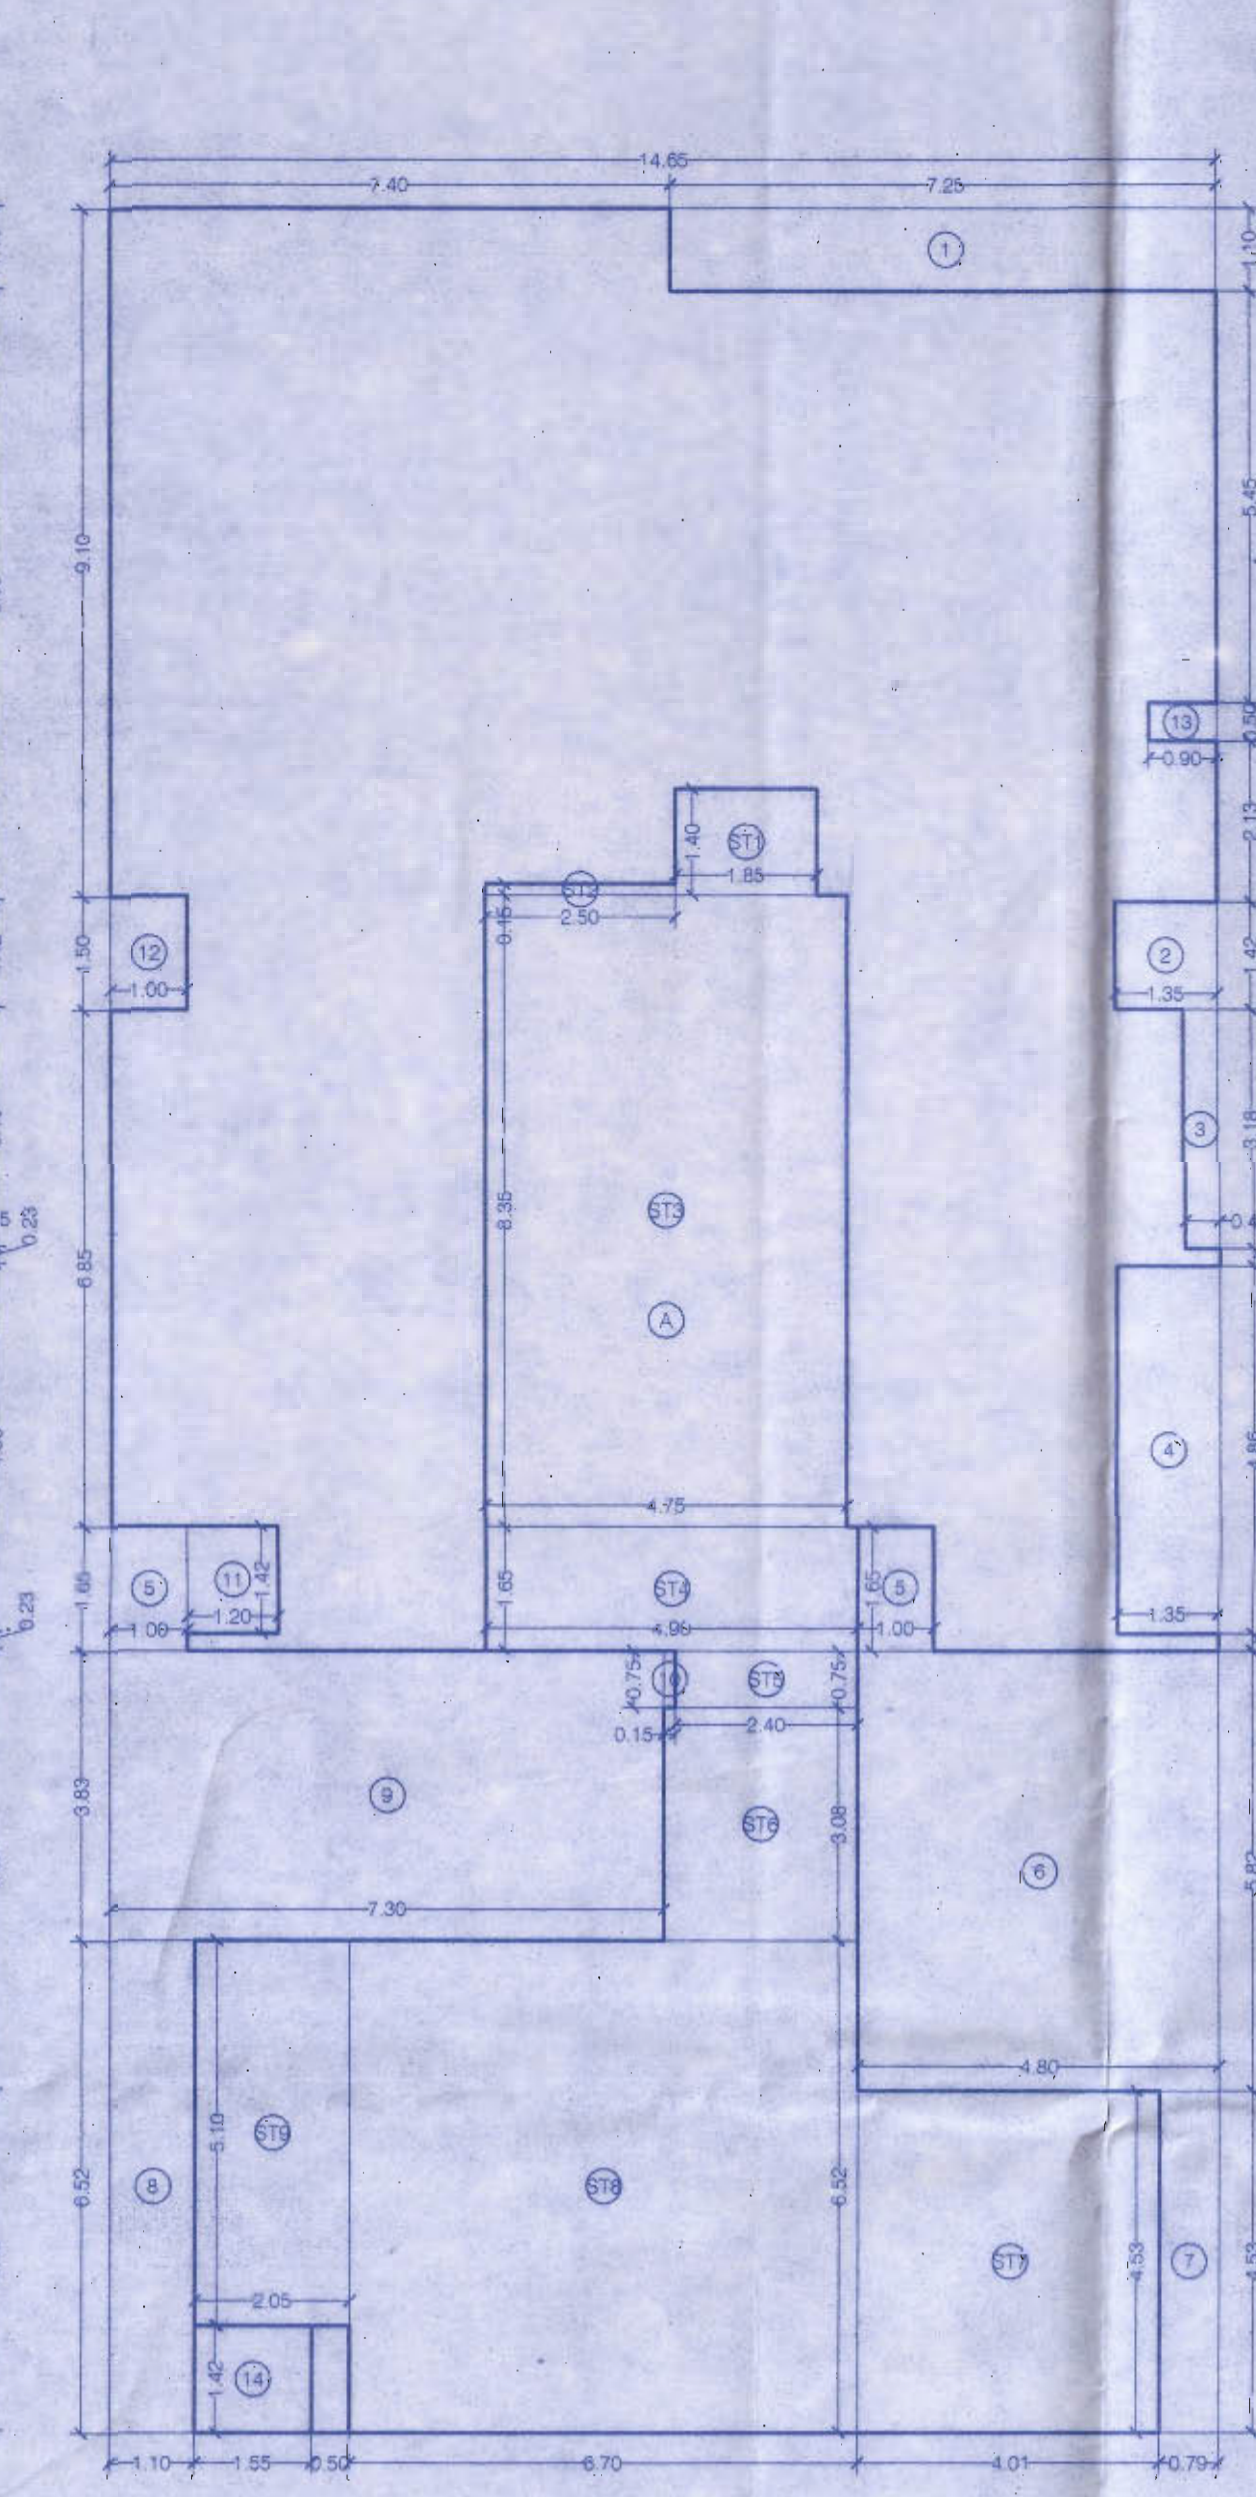


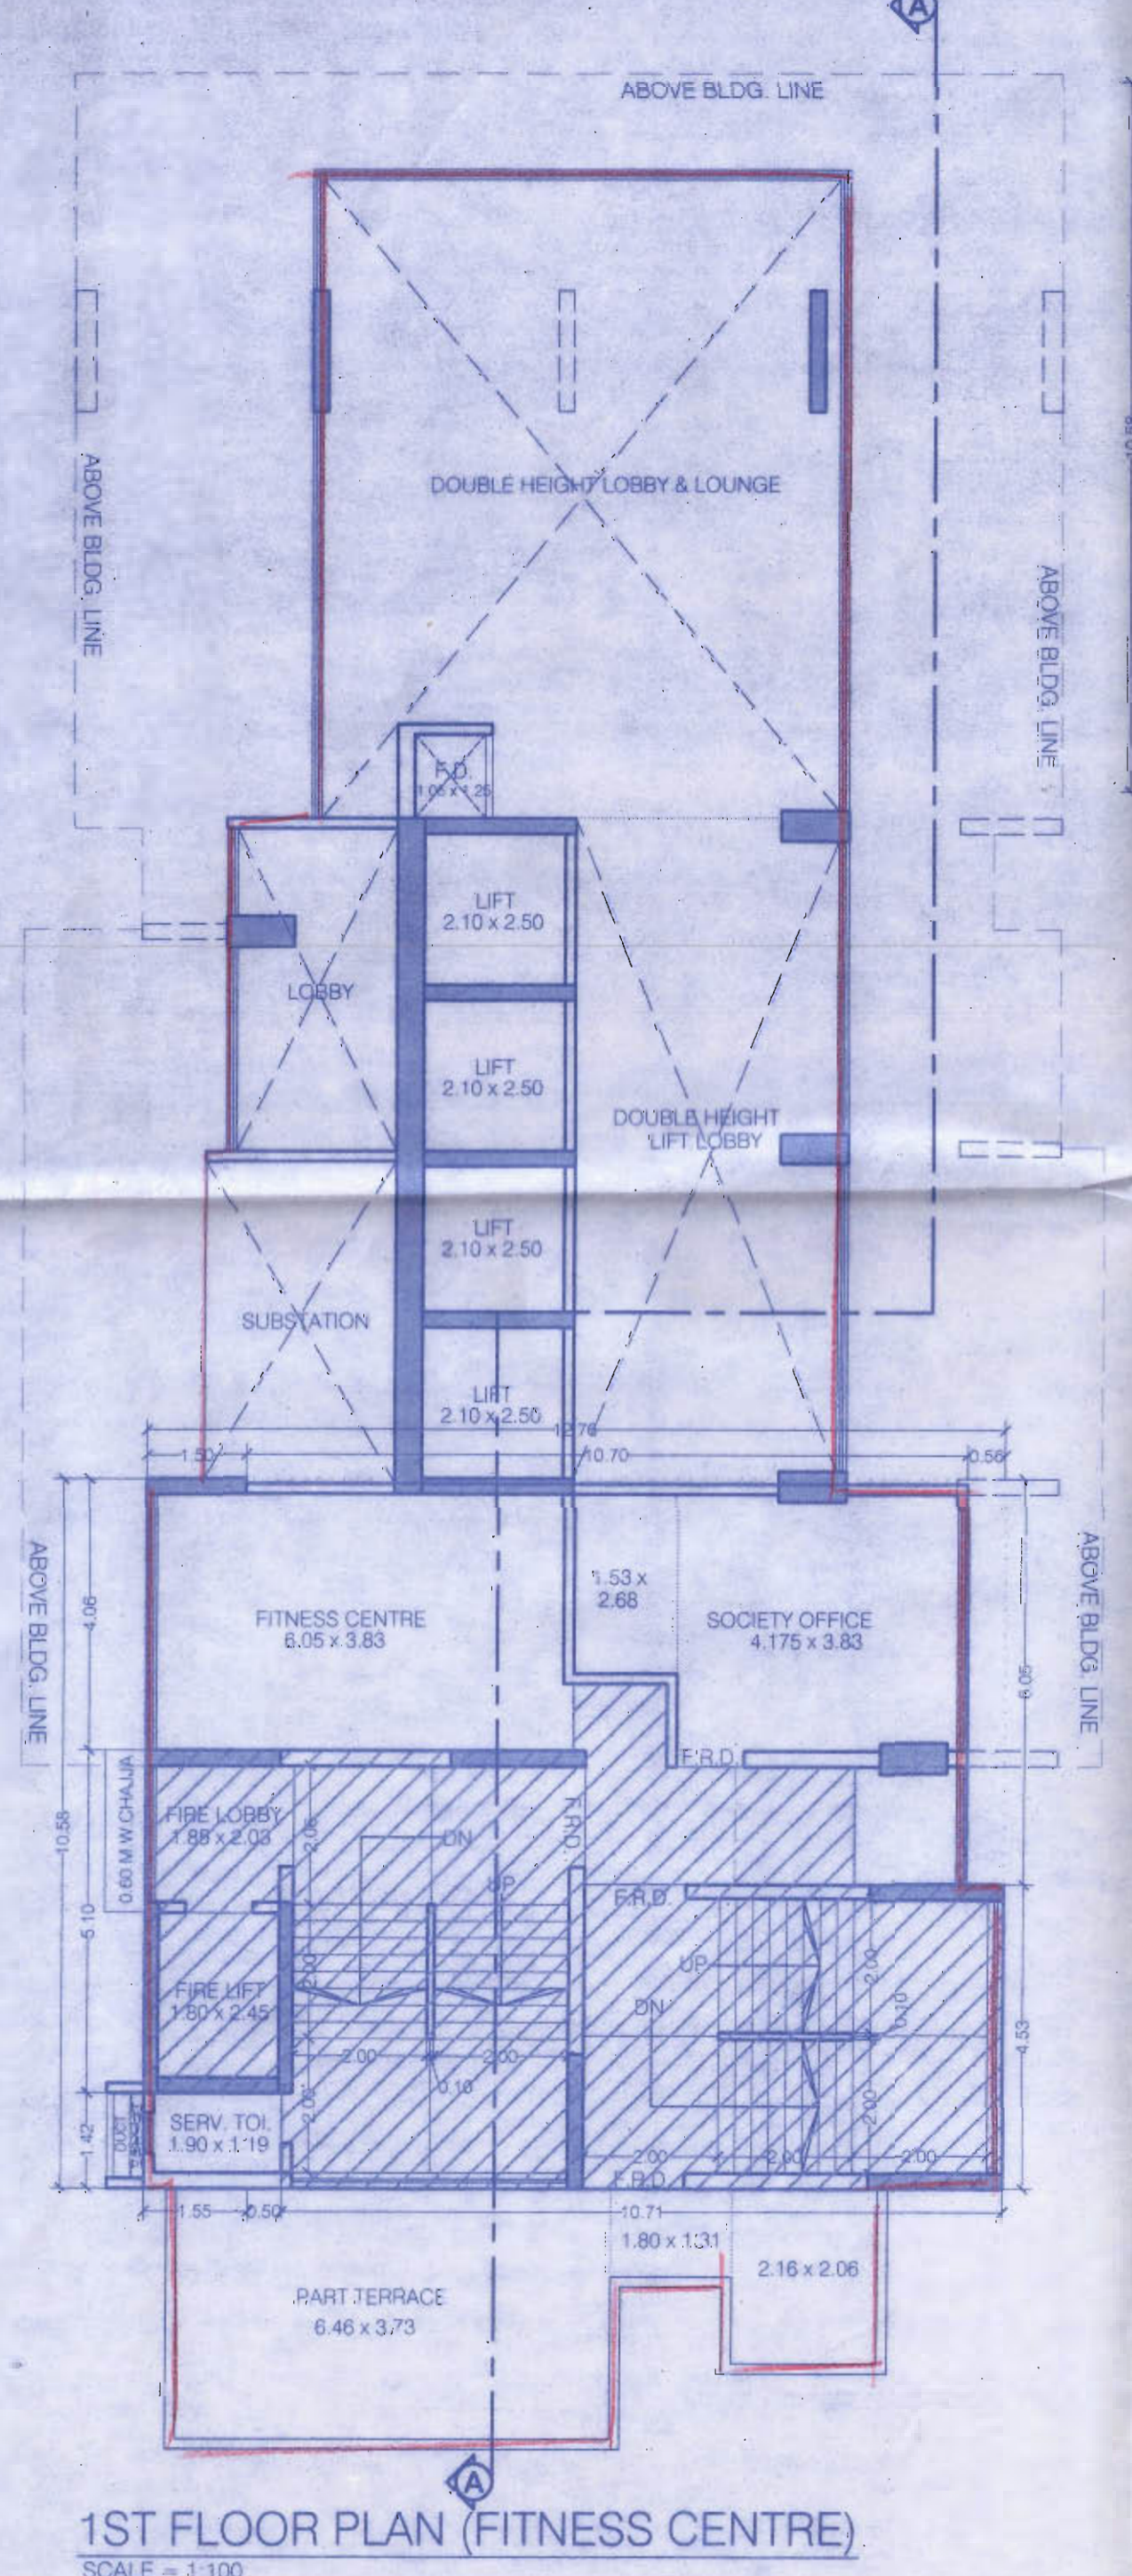
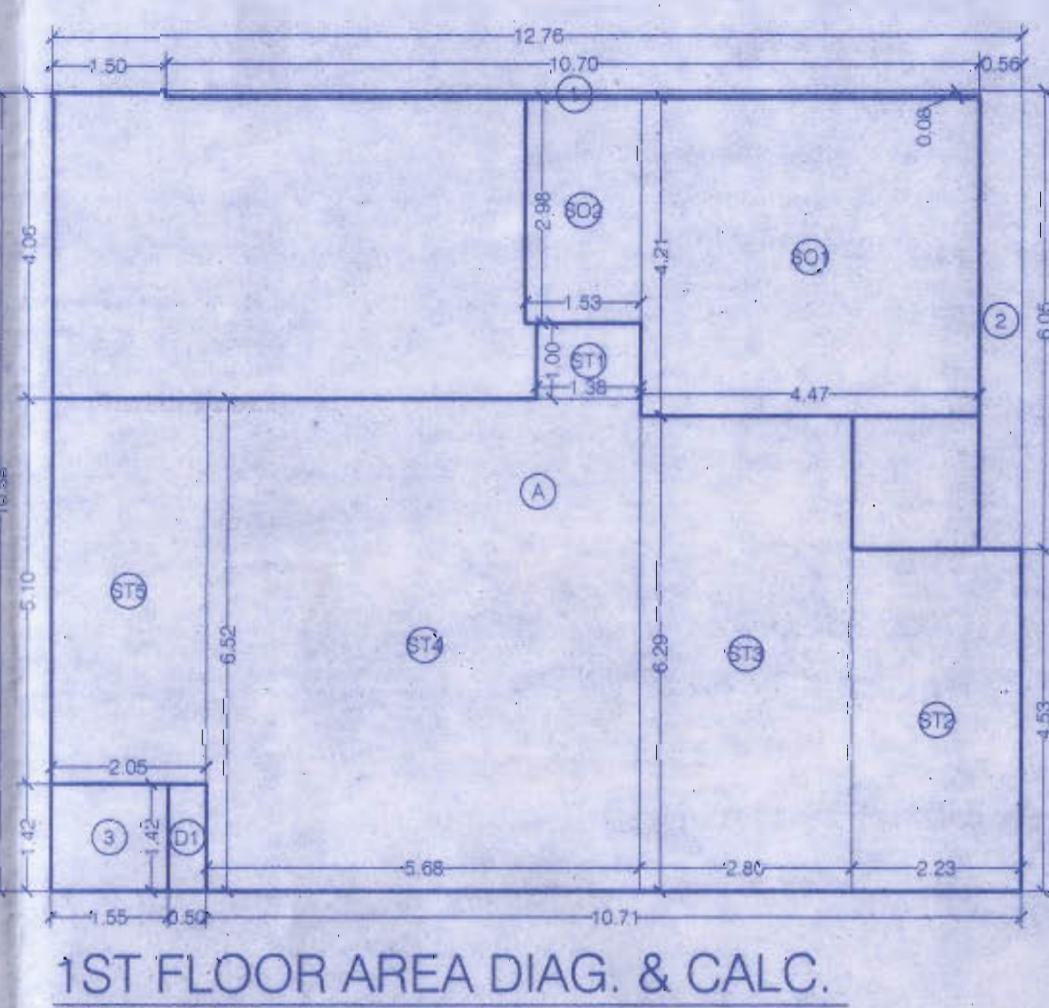
3RD FLOOR PLAN (FITNESS CENTRE)
SCALE = 1:1003RD FLOOR AREA DIAG. & CALC.
SCALE = 1:100

BUILT UP AREA CALCULATION							
3RD FLOOR (FITNESS CENTRE)							
A	14.65	X	29.45	X	1 NO	=	431.44 SQ.MT
TOTAL ADDITION						=	431.44 SQ.MT
DEDUCTIONS							
1	7.25	X	1.10	X	1 NO	=	7.98 SQ.MT
1a	0.90	X	0.50	X	1 NO	=	0.45 SQ.MT
2	1.35	X	1.42	X	1 NO	=	1.92 SQ.MT
3	0.45	X	3.18	X	1 NO	=	1.43 SQ.MT
4	1.35	X	4.86	X	1 NO	=	6.56 SQ.MT
5	4.80	X	5.82	X	1 NO	=	27.94 SQ.MT
6	0.79	X	4.53	X	1 NO	=	3.58 SQ.MT
7	1.10	X	6.52	X	1 NO	=	7.17 SQ.MT
8	7.30	X	3.83	X	1 NO	=	27.96 SQ.MT
9	0.15	X	0.75	X	1 NO	=	0.11 SQ.MT
10	1.00	X	1.65	X	1 NO	=	1.65 SQ.MT
11	1.20	X	1.42	X	1 NO	=	1.70 SQ.MT
12	1.00	X	1.50	X	1 NO	=	1.50 SQ.MT
13	1.15	X	1.25	X	1 NO	=	1.44 SQ.MT
14	1.55	X	1.42	X	1 NO	=	2.20 SQ.MT
TOTAL DEDUCTION						=	93.59 SQ.MT
TOTAL BUILT UP AREA (X - Y1)						=	337.85 SQ.MT
STAIRCASE AREA CALCULATION							
ST1	5.00	X	1.25	X	1 NO	=	6.25 SQ.MT
ST2	7.50	X	10.15	X	1 NO	=	76.13 SQ.MT
ST3	2.40	X	0.75	X	1 NO	=	1.80 SQ.MT
ST4	2.55	X	3.09	X	1 NO	=	7.85 SQ.MT
ST5	4.01	X	4.53	X	1 NO	=	18.17 SQ.MT
ST6	6.70	X	6.52	X	1 NO	=	43.68 SQ.MT
ST7	2.05	X	5.10	X	1 NO	=	10.46 SQ.MT
TOTAL STAIRCASE AREA						=	164.34 SQ.MT
SERVANT TOILET AREA CALCULATION (COUNTED IN SALE FS)							
S241	0.50	X	1.42	X	1 NO	=	0.71 SQ.MT
TOTAL SERVANT TOILET AREA						=	0.71 SQ.MT
FITNESS CENTRE AREA (X1 + Y2 + Y3)							
						=	172.80 SQ.MT

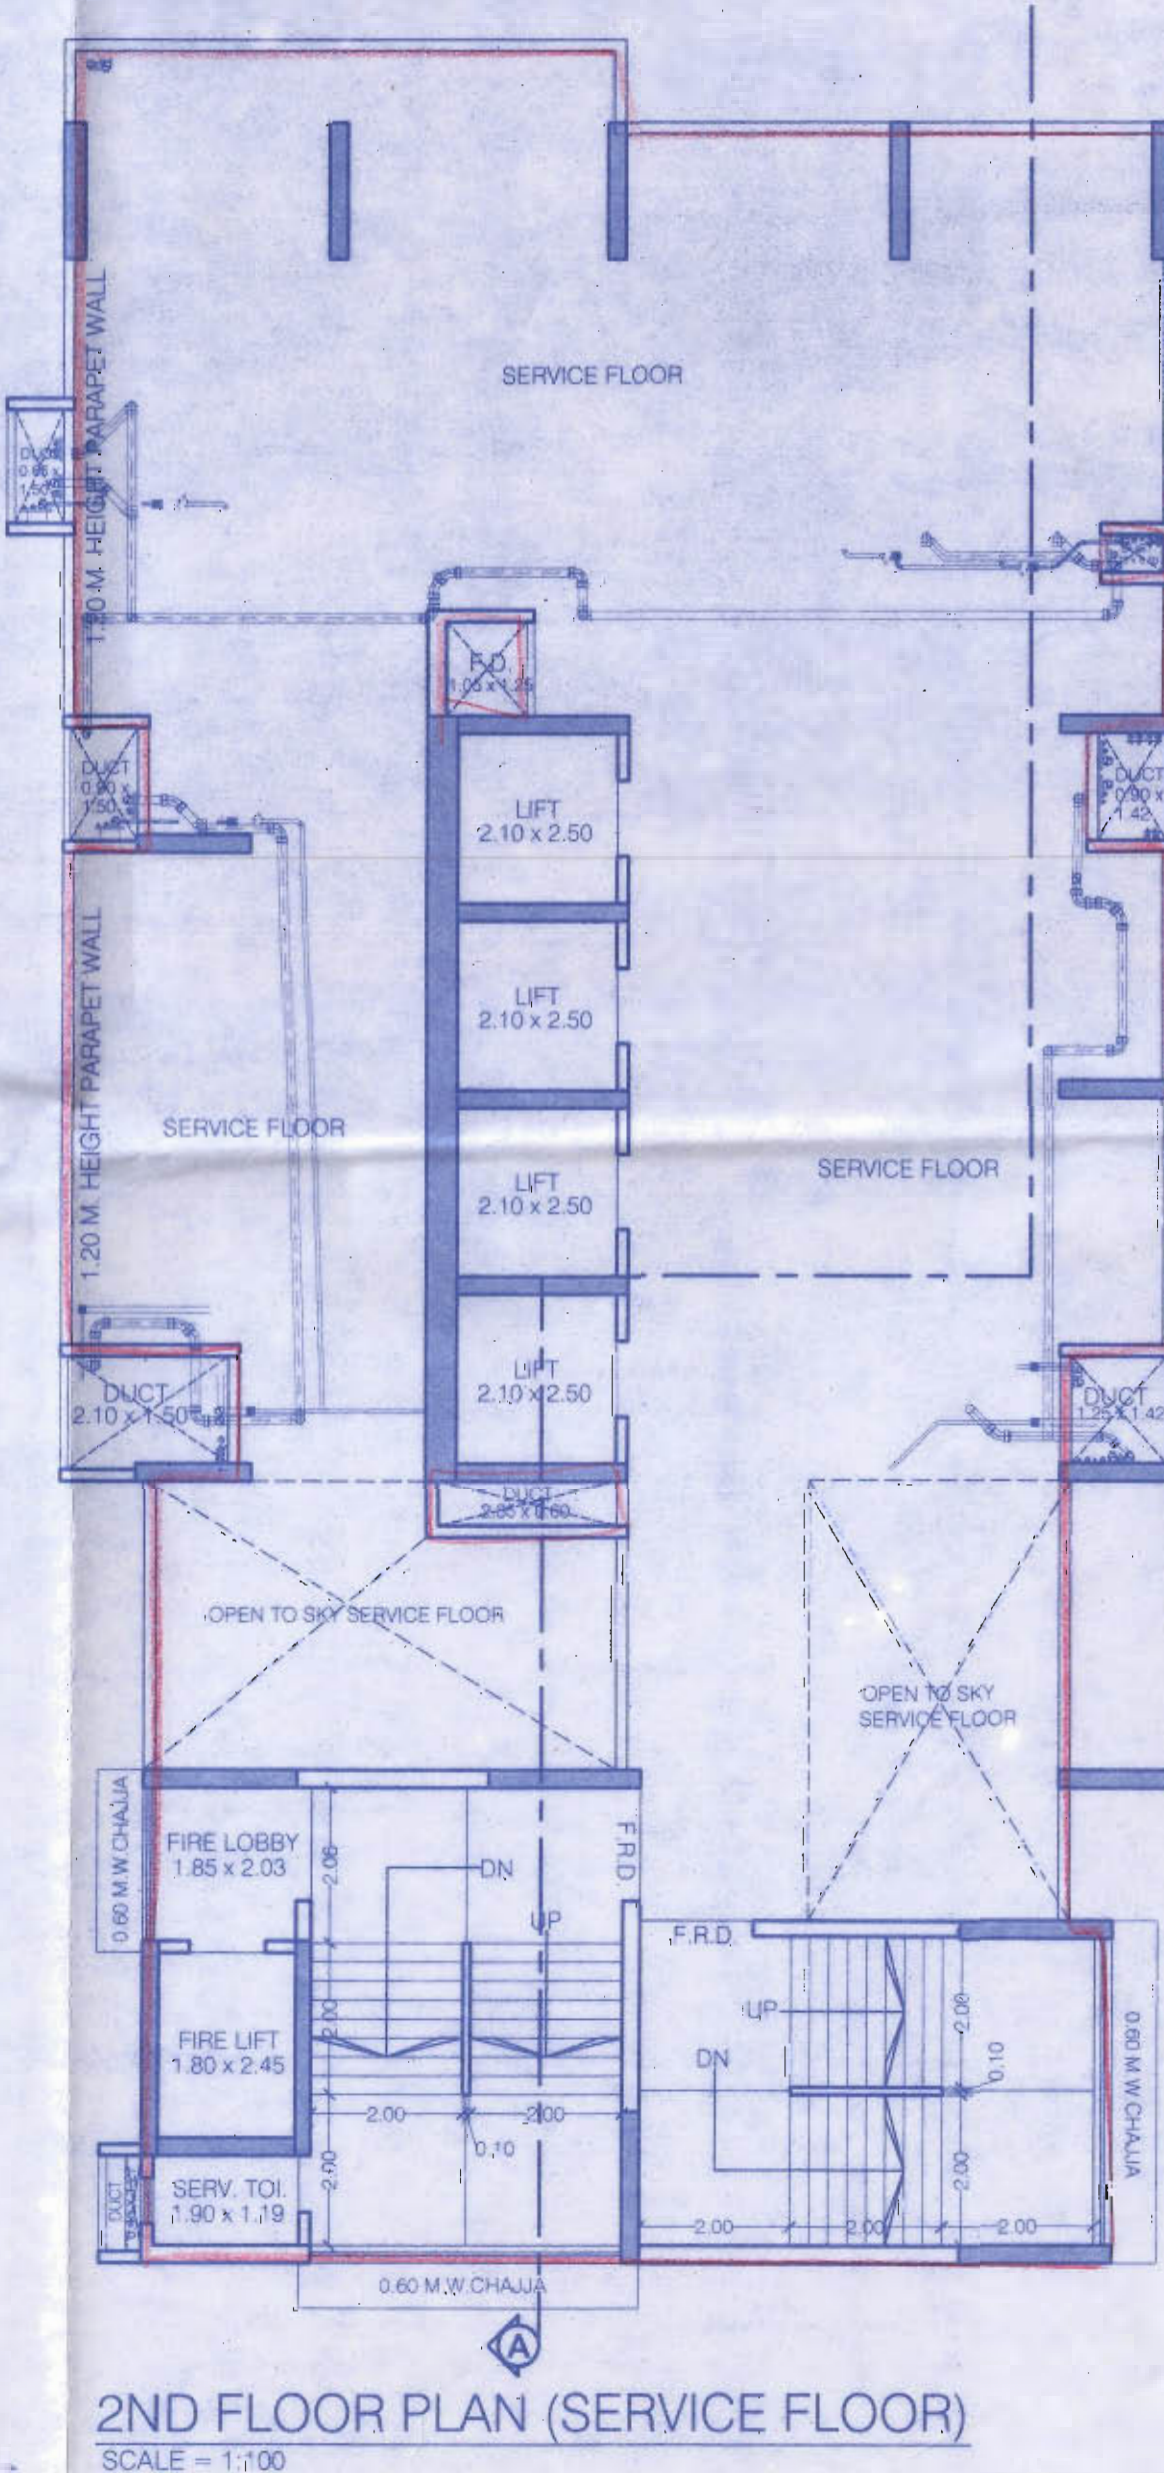
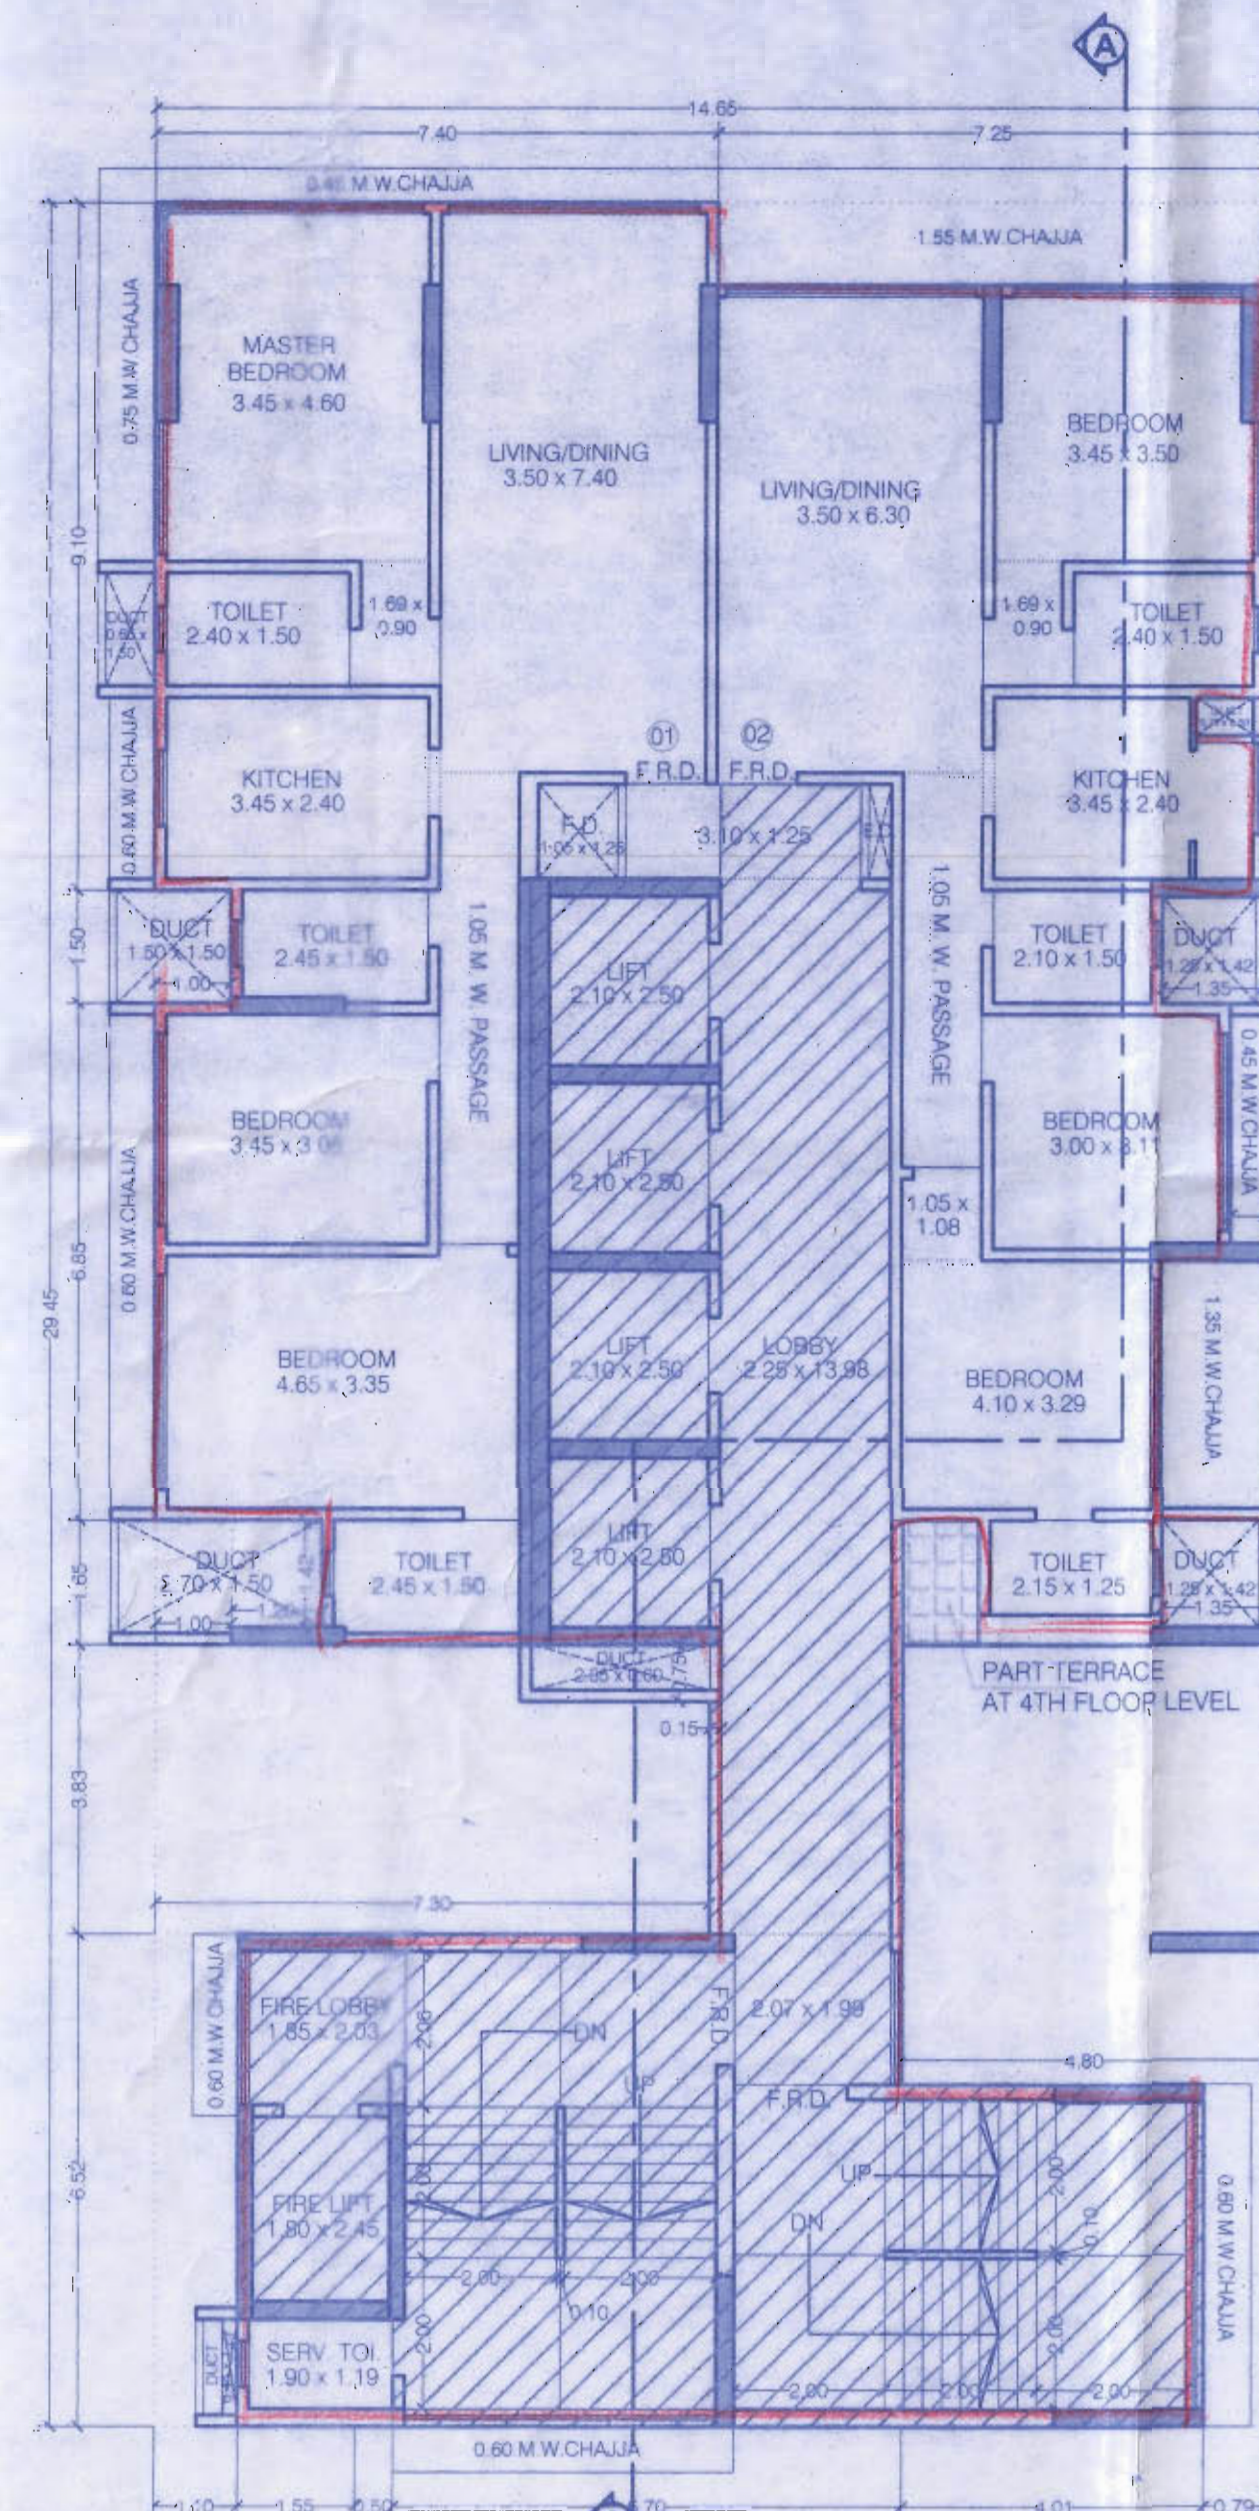
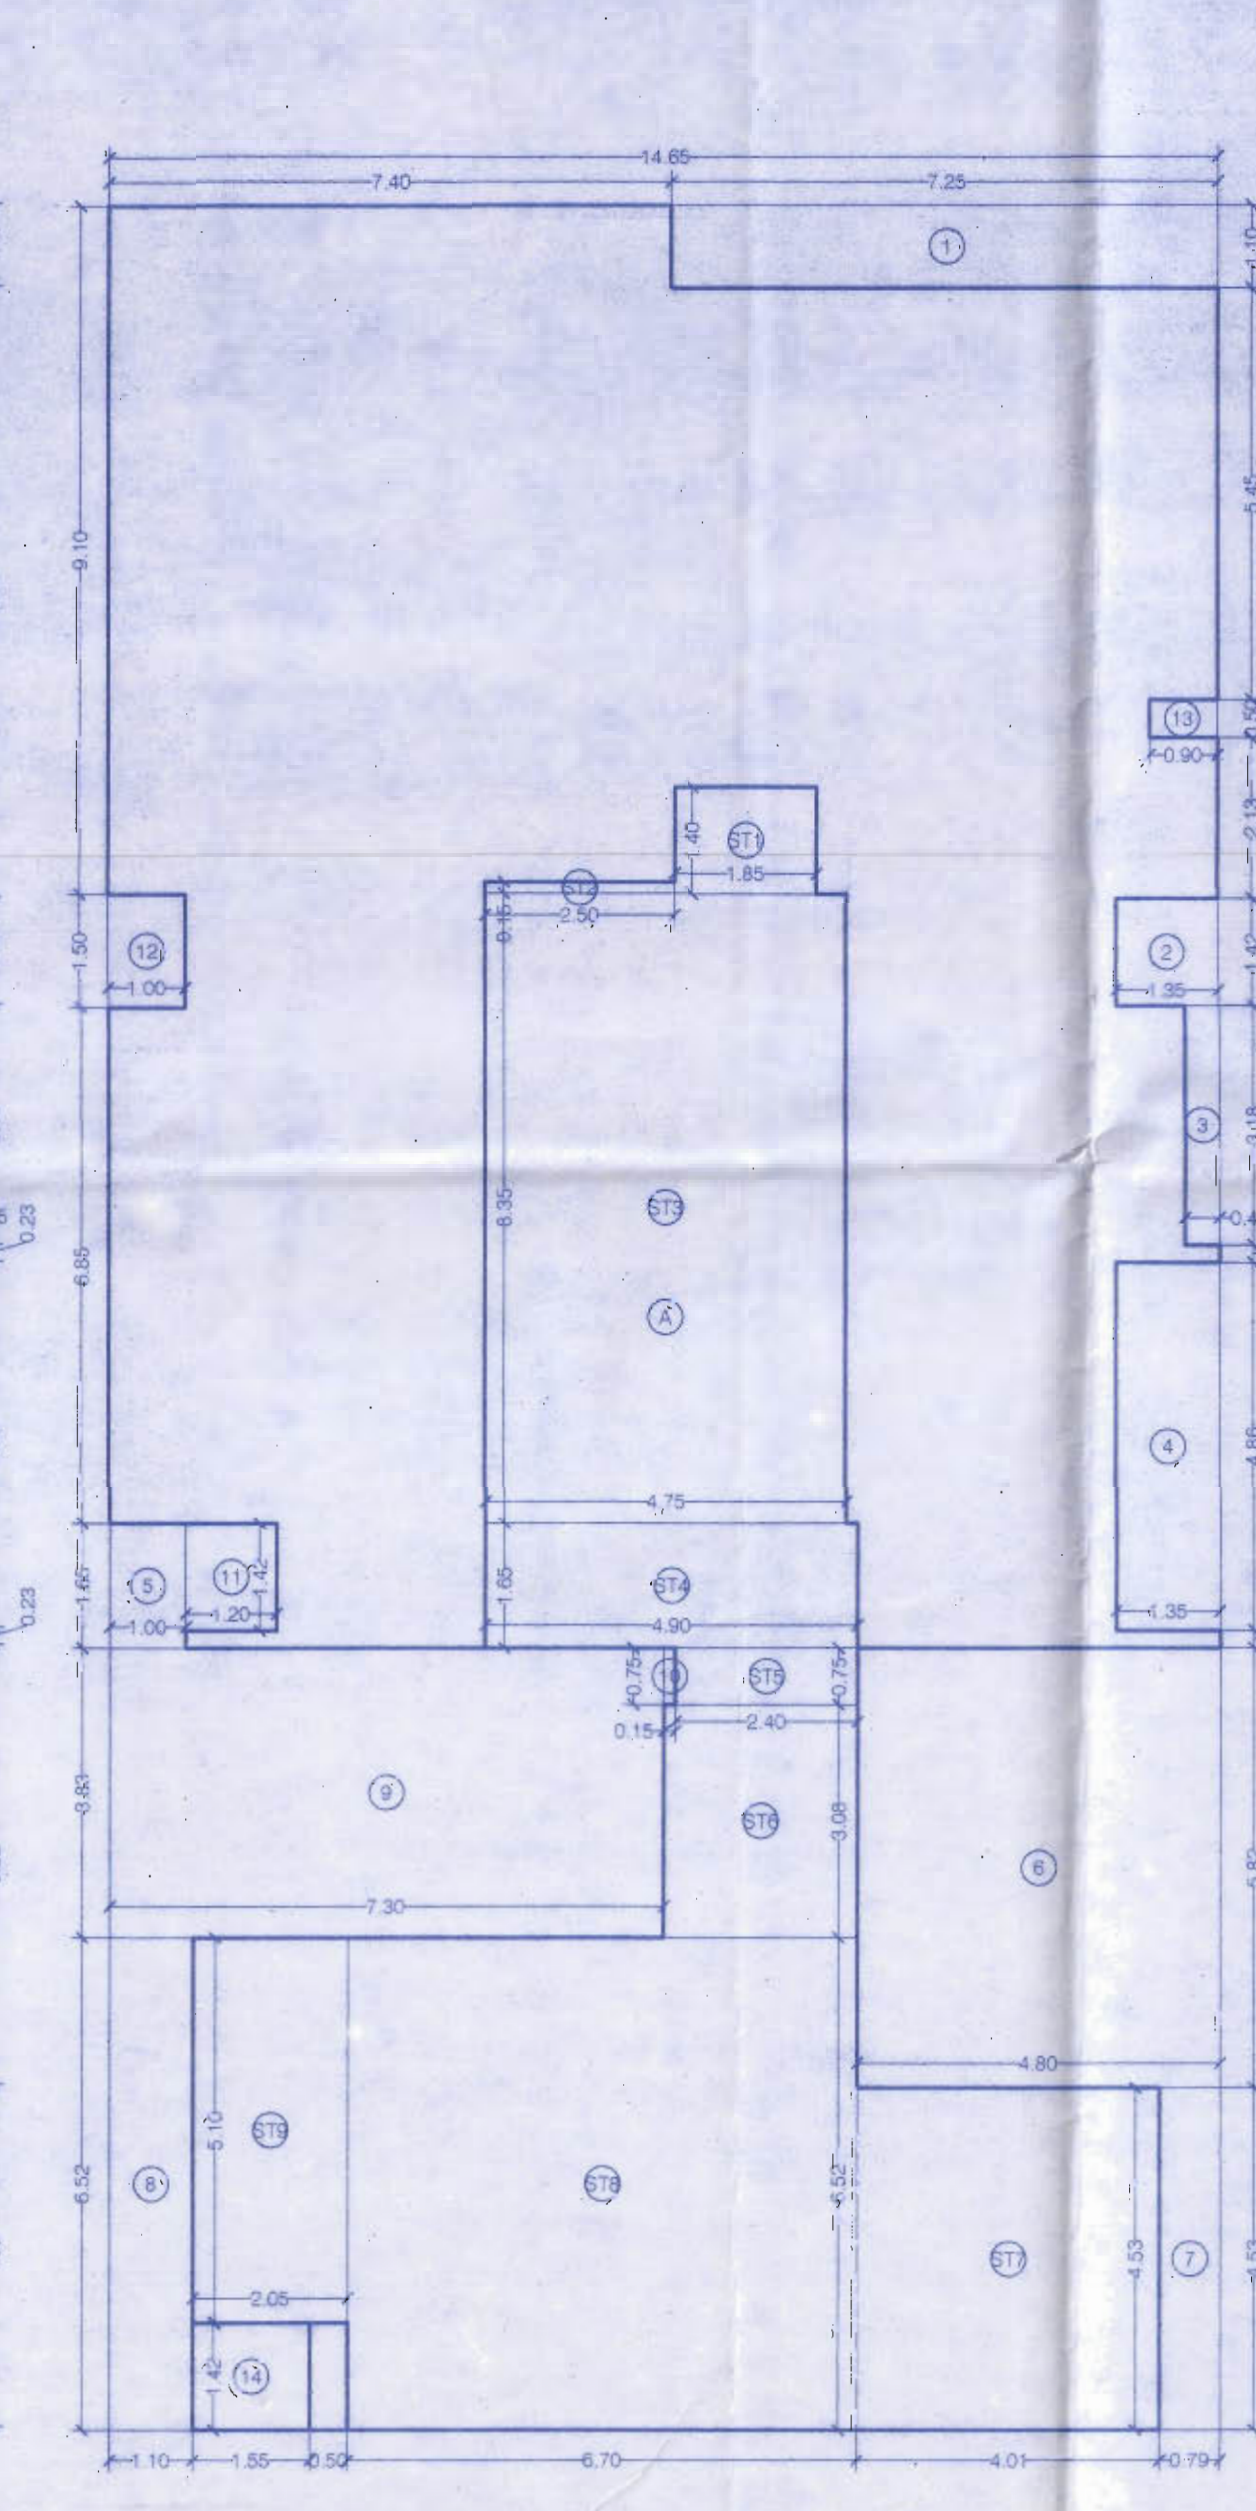
5TH TO 7TH FLOOR PLAN
SCALE = 1:1005TH TO 7TH FLOOR AREA DIAG. & CALC.
SCALE = 1:100

BUILT UP AREA CALCULATION									
5TH TO 7TH FLOOR									
A	14.65	X	29.45	X	1 NO	=	431.44	SQ. MT.	
TOTAL ADDITION						=	431.44	SQ. MT.	X
DEDUCTIONS									
1	7.25	X	1.10	X	1 NO	=	7.98	SQ. MT.	
2	1.35	X	1.42	X	1 NO	=	1.92	SQ. MT.	
3	0.45	X	3.18	X	1 NO	=	1.43	SQ. MT.	
4	1.35	X	4.86	X	1 NO	=	6.56	SQ. MT.	
5	1.00	X	1.65	X	2 NOS	=	3.30	SQ. MT.	
6	4.80	X	5.82	X	1 NO	=	27.94	SQ. MT.	
7	0.79	X	4.53	X	1 NO	=	3.58	SQ. MT.	
8	1.10	X	6.52	X	1 NO	=	7.17	SQ. MT.	
9	7.30	X	3.83	X	1 NO	=	27.96	SQ. MT.	
10	0.15	X	0.75	X	1 NO	=	0.11	SQ. MT.	
11	1.20	X	1.42	X	1 NO	=	1.70	SQ. MT.	
12	1.00	X	1.50	X	1 NO	=	1.50	SQ. MT.	
13	0.90	X	0.50	X	1 NO	=	0.45	SQ. MT.	
14	1.55	X	1.42	X	1 NO	=	2.20	SQ. MT.	
TOTAL DEDUCTION						=	93.59	SQ. MT.	Y1
TOTAL BUILT UP AREA (X - Y1)						=	337.85	SQ. MT.	X1
STAIRCASE AREA CALCULATION									
ST1	1.85	X	1.40	X	1 NO	=	2.59	SQ. MT.	
ST2	2.50	X	0.15	X	1 NO	=	0.38	SQ. MT.	
ST3	4.75	X	6.35	X	1 NO	=	30.38	SQ. MT.	
ST4	4.90	X	1.65	X	1 NO	=	8.09	SQ. MT.	
ST5	2.40	X	0.75	X	1 NO	=	1.80	SQ. MT.	
ST6	2.55	X	3.08	X	1 NO	=	7.85	SQ. MT.	
ST7	4.01	X	4.53	X	1 NO	=	18.17	SQ. MT.	
ST8	6.70	X	6.52	X	1 NO	=	43.68	SQ. MT.	
ST9	2.05	X	5.10	X	1 NO	=	10.46	SQ. MT.	
TOTAL STAIRCASE AREA						=	132.68	SQ. MT.	Y2
SALE BUILT UP AREA (X1 + Y2)						=	804.96	SQ. MT.	

BUILT UP AREA CALCULATION									
4TH FLOOR									
A	14.65	X	29.45	X	1 NO	=	431.44	SQ. MT.	
TOTAL ADDITION						=	431.44	SQ. MT.	
DEDUCTIONS									
1	7.25	X	1.10	X	1 NO	=	7.98	SQ. MT.	
2	1.35	X	1.42	X	1 NO	=	1.94	SQ. MT.	
3	0.45	X	3.18	X	1 NO	=	1.43	SQ. MT.	
4	1.35	X	4.86	X	1 NO	=	6.56	SQ. MT.	
5	1.00	X	1.65	X	1 NO	=	1.65	SQ. MT.	
6	4.80	X	5.82	X	1 NO	=	27.94	SQ. MT.	
7	0.79	X	4.53	X	1 NO	=	3.58	SQ. MT.	
8	1.10	X	6.52	X	1 NO	=	7.17	SQ. MT.	
9	7.30	X	3.83	X	1 NO	=	27.96	SQ. MT.	
10	0.15	X	0.75	X	1 NO	=	0.11	SQ. MT.	
11	1.20	X	1.42	X	1 NO	=	1.70	SQ. MT.	
12	1.00	X	1.50	X	1 NO	=	1.50	SQ. MT.	
13	0.90	X	0.50	X	1 NO	=	0.45	SQ. MT.	
14	1.65	X	1.42	X	1 NO	=	2.20	SQ. MT.	
TOTAL DEDUCTION						=	93.59	SQ. MT.	Y1
TOTAL BUILT UP AREA (X - Y1)						=	337.85	SQ. MT.	Y2
STAIRCASE AREA CALCULATION									
ST1	1.85	X	1.40	X	1 NO	=	2.59	SQ. MT.	X
ST2	2.50	X	0.15	X	1 NO	=	0.38	SQ. MT.	
ST3	4.75	X	6.35	X	1 NO	=	30.38	SQ. MT.	
ST4	4.90	X	1.65	X	1 NO	=	8.09	SQ. MT.	
ST5	2.40	X	0.75	X	1 NO	=	1.80	SQ. MT.	
ST6	2.55	X	3.08	X	1 NO	=	7.85	SQ. MT.	
ST7	4.01	X	4.53	X	1 NO	=	18.17	SQ. MT.	
ST8	6.70	X	6.52	X	1 NO	=	43.68	SQ. MT.	
ST9	2.05	X	5.10	X	1 NO	=	10.46	SQ. MT.	
TOTAL STAIRCASE AREA						=	132.68	SQ. MT.	Y2
SALE BUILT UP AREA (X1 + Y2)						=	806.51	SQ. MT.	

1ST FLOOR PLAN (FITNESS CENTRE)
SCALE = 1:1001ST FLOOR AREA DIAG. & CALC.
SCALE = 1:100

BUILT UP AREA CALCULATION									
1ST FLOOR (FITNESS CENTRE)									
A	12.76	X	10.58	X	1 NO	=	135.00	SQ.MT	
TOTAL ADDITION						=	135.00	SQ.MT	X
DEDUCTIONS									
1	10.70	X	0.08	X	1 NO	=	0.86	SQ.MT	
2	0.56	X	6.05	X	1 NO	=	3.39	SQ.MT	
3	1.55	X	1.42	X	1 NO	=	2.20	SQ.MT	
TOTAL DEDUCTION						=	6.45	SQ.MT	Y1
TOTAL BUILT UP AREA (X-Y1)						=	128.55	SQ.MT	X1
STAIRCASE AREA CALCULATION									
ST1	1.38	X	1.00	X	1 NO	=	1.38	SQ.MT	
ST2	2.28	X	4.53	X	1 NO	=	10.10	SQ.MT	
ST3	2.80	X	6.29	X	1 NO	=	17.61	SQ.MT	
ST4	5.68	X	6.52	X	1 NO	=	37.03	SQ.MT	
ST5	2.05	X	5.10	X	1 NO	=	10.46	SQ.MT	
TOTAL STAIRCASE AREA						=	76.58	SQ.MT	Y2
SOCIETY OFFICE AREA CALCULATION (SALE RESI)									
SO1	4.47	X	4.21	X	1 NO	=	18.82	SQ.MT	
SO2	1.53	X	2.98	X	1 NO	=	4.56	SQ.MT	
TOTAL SOCIETY OFFICE AREA						=	23.38	SQ.MT	Y3
SERVANT TOILET AREA CALCULATION (COUNTED IN SALE FS)									
D1	0.50	X	1.42	X	1 NO	=	0.71	SQ.MT	
TOTAL SERVANT TOILET AREA						=	0.71	SQ.MT	Y4
FITNESS CENTRE AREA (X1 + Y2 + Y3 + Y4)									
						=	27.88	SQ.MT	

2ND FLOOR PLAN (SERVICE FLOOR)
SCALE = 1:1004TH FLOOR PLAN
SCALE = 1:1004TH FLOOR AREA DIAG. & CALC.
SCALE = 1:100

FORM - II	
CONTENTS OF SHEET	
1ST FLOOR PLAN (FITNESS CENTRE), 2ND FLOOR PLAN (SERVICE FLOOR), 3RD FLOOR PLAN (FITNESS CENTRE), 4TH TO 7TH FLOOR PLAN & AREA DIAG. & CALC.	
DESCRIPTION OF PROPOSAL	
PROPOSED S. R. SCHEME U/REGULATION 33(1) OF DCPR 26/34 ON PROPERTY BEARING C.T.S. NO 1058 OF VILLAGE VERSOVA, TALUKA ANDHERI, IN K/WEST WARD AT J.P. ROAD, ANDHERI (W), MUMBAI 400 061.	
NAME OF OWNER	SIGNATURE
M/S. RICHFEEL REAL ESTATE PVT. LTD.	
NAME, ADDRESS & SIGNATURE OF ARCHITECT	SIGNATURE
GROUND FLOOR, SATYANARAYAN PRASAD, COMMERCIAL CENTRE, DAYALDAS ROAD, VILE PARLE (E), MUMBAI - 400 029. PH: 022-2612 9933/44 55 66. WWW.RICHFEELREAL.COM	
STAMP OF DATE OF RECEIPT OF PLANS	STAMP OF DATE OF APPROVAL OF PLANS
Approved Subject to the condition mentioned in the office permission letter no. dated 11-APR-2008.	
Elected Chairman, Slum Rehabilitation Authority	
NORTH	DRAWN BY
	TAUFIQUE
	CHECKED BY
	MANISH