



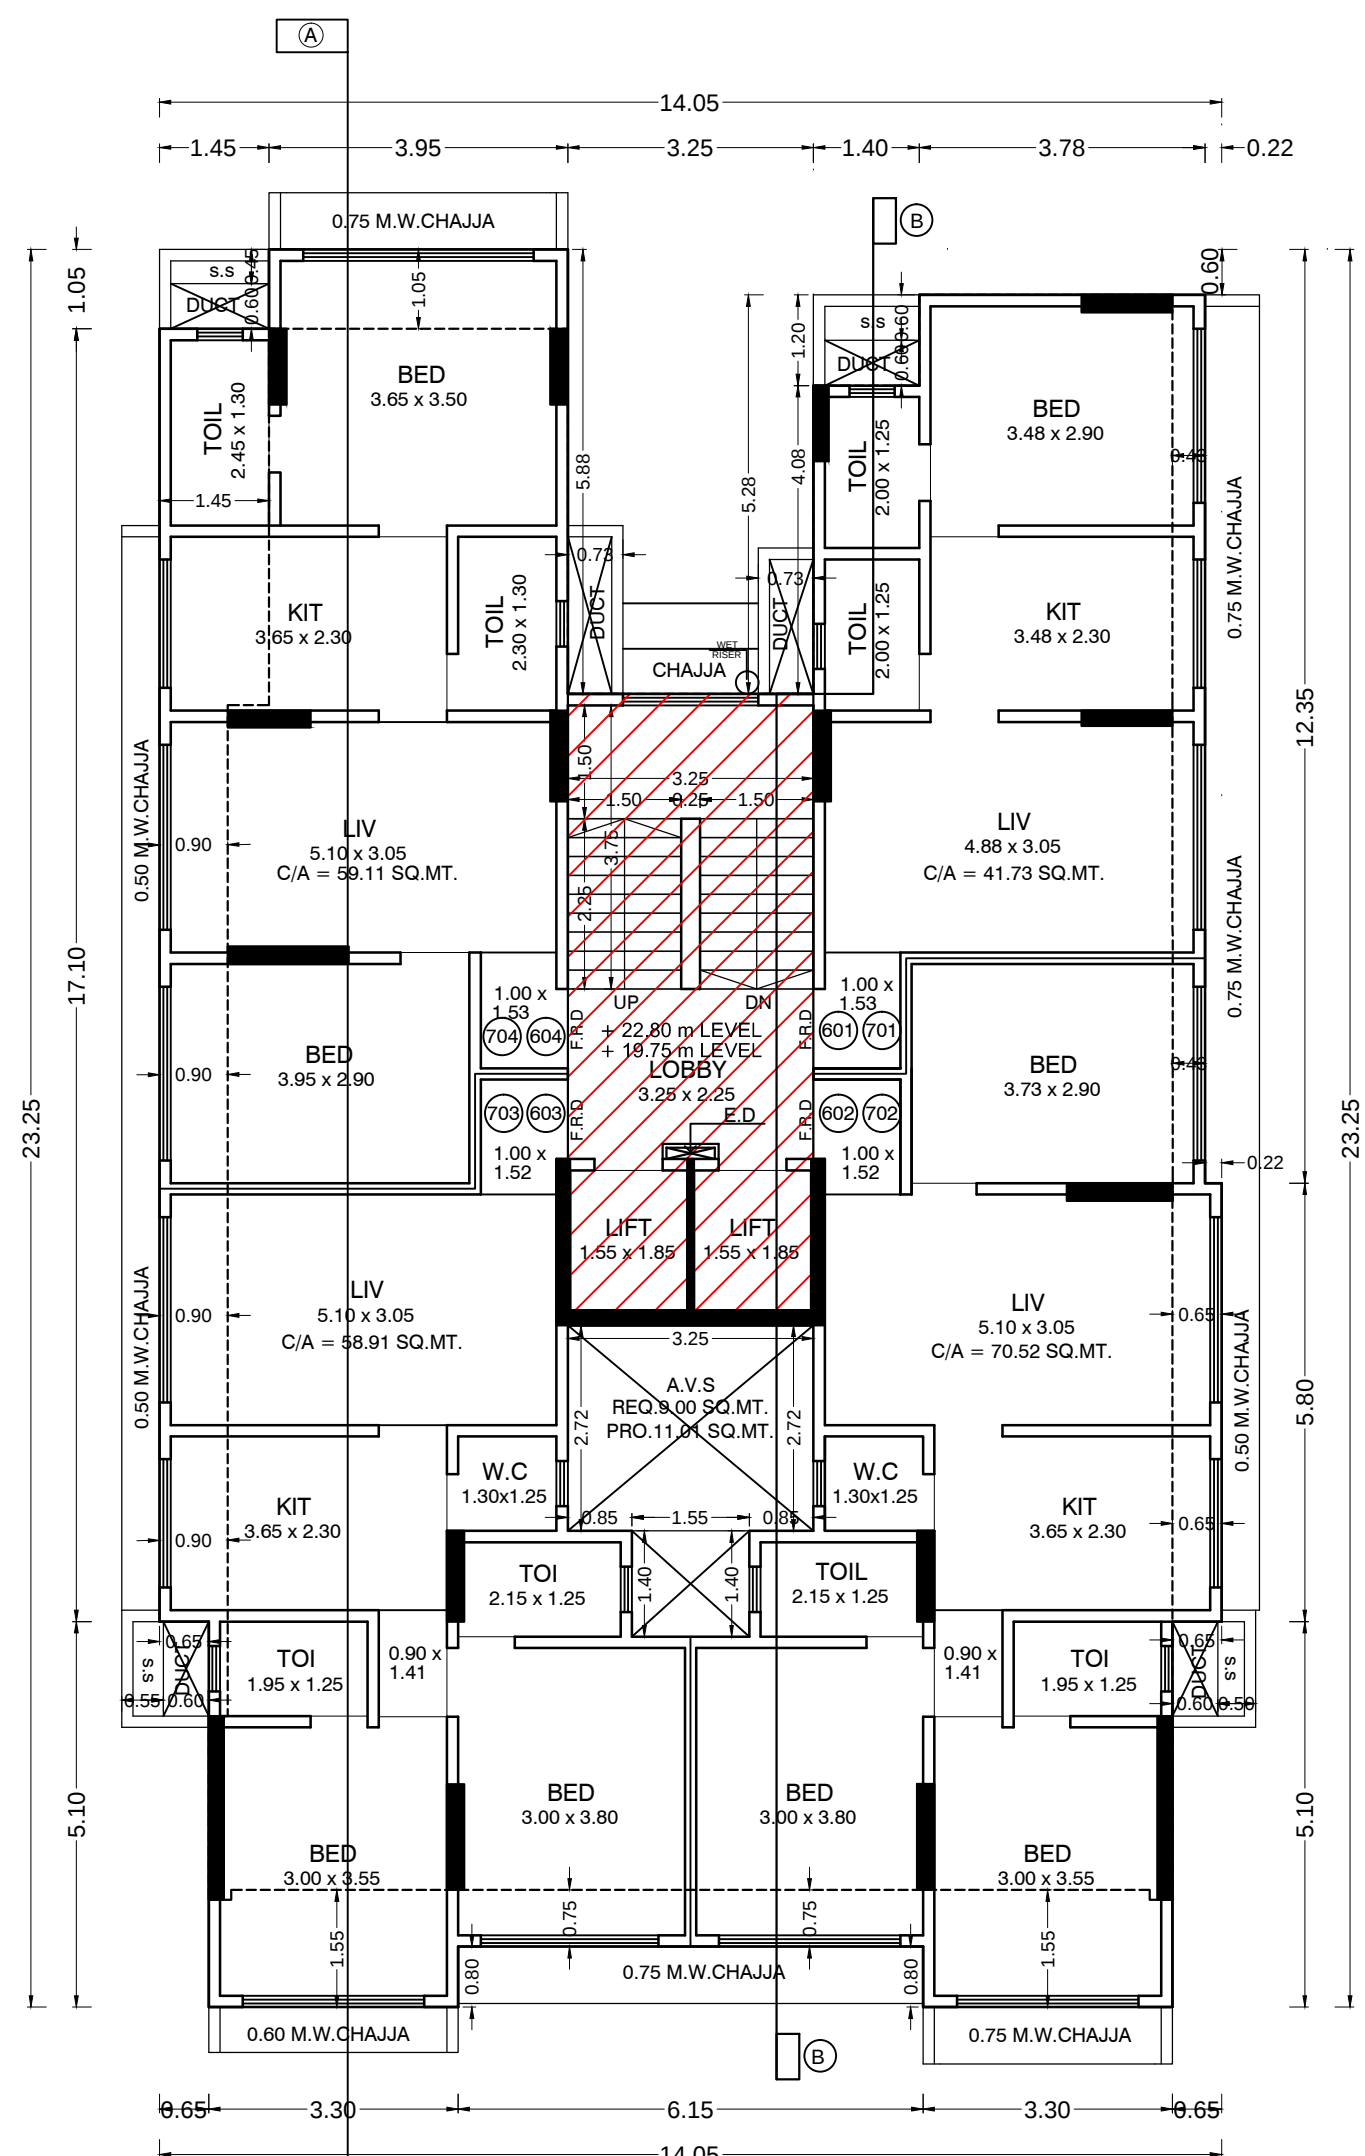

SIXTH & SEVENTH FLOOR PLAN

SCALE 1 : 100

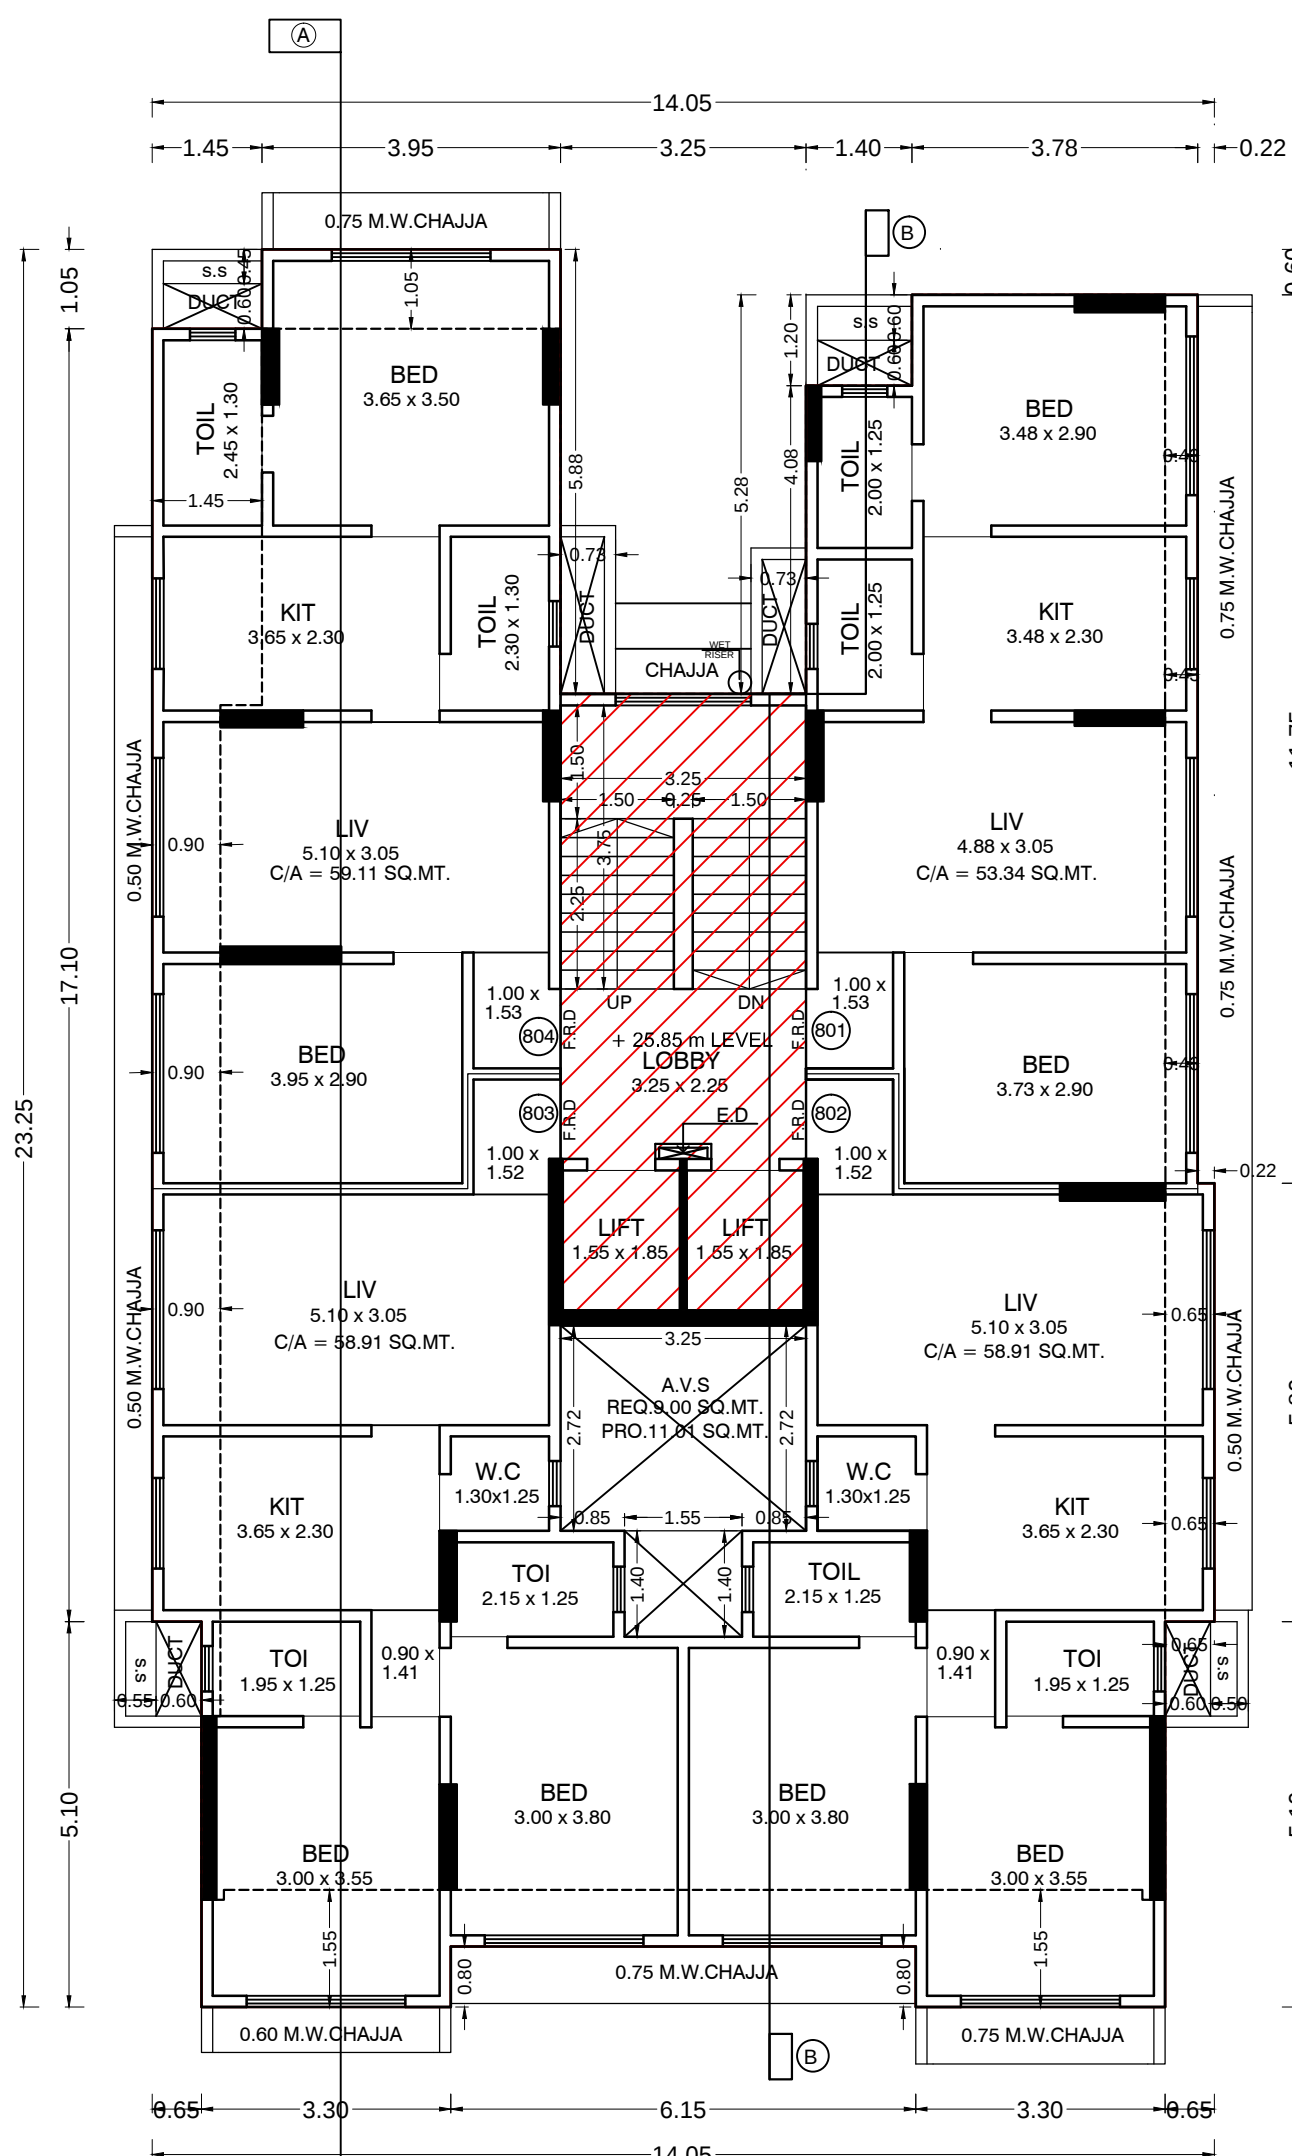

EIGHTH FLOOR PLAN

SCALE 1 : 100


BUILT UP AREA DIAGRAM

6TH TO 8TH FLOOR PLAN

SCALE :- 1:100




BUILT-UP AREA CALCULATION OF (SIXTH TO EIGHTH FLOOR PLAN)				
	a	b	c	e = a x b x c SQ.MT.
	MT.	MT.		
ADDITION				
A	14.05	23.25	1	326.66
TOTAL ADDITION AREA (A)				326.66
DEDUCTION				
1	3.25	5.88	1	19.11
2	1.40	1.80	1	2.52
3	3.78	0.60	1	2.27
4	0.22	12.35	1	2.72
5	0.65	5.10	2	6.63
6	6.15	0.80	1	4.92
7	1.55	1.40	1	2.17
8	3.25	2.72	1	8.84
9	1.45	1.05	1	1.52
E.D	0.74	0.20	1	0.15
TOTAL DEDUCTION AREA (B)				50.85
TOTAL CONSTRUCTION AREA C = (A - B)				275.81
STAIRCASE AREA CALCULATION				
ST1	3.25	3.90	1	12.67
LF1	3.25	2.20	1	7.15
LO1	0.74	2.05	1	1.52
LO2	1.26	2.25	2	5.67
TOTAL STAIRCASE AREA (D)				27.01
NET SALE B.U.A E - (C - D)				248.80

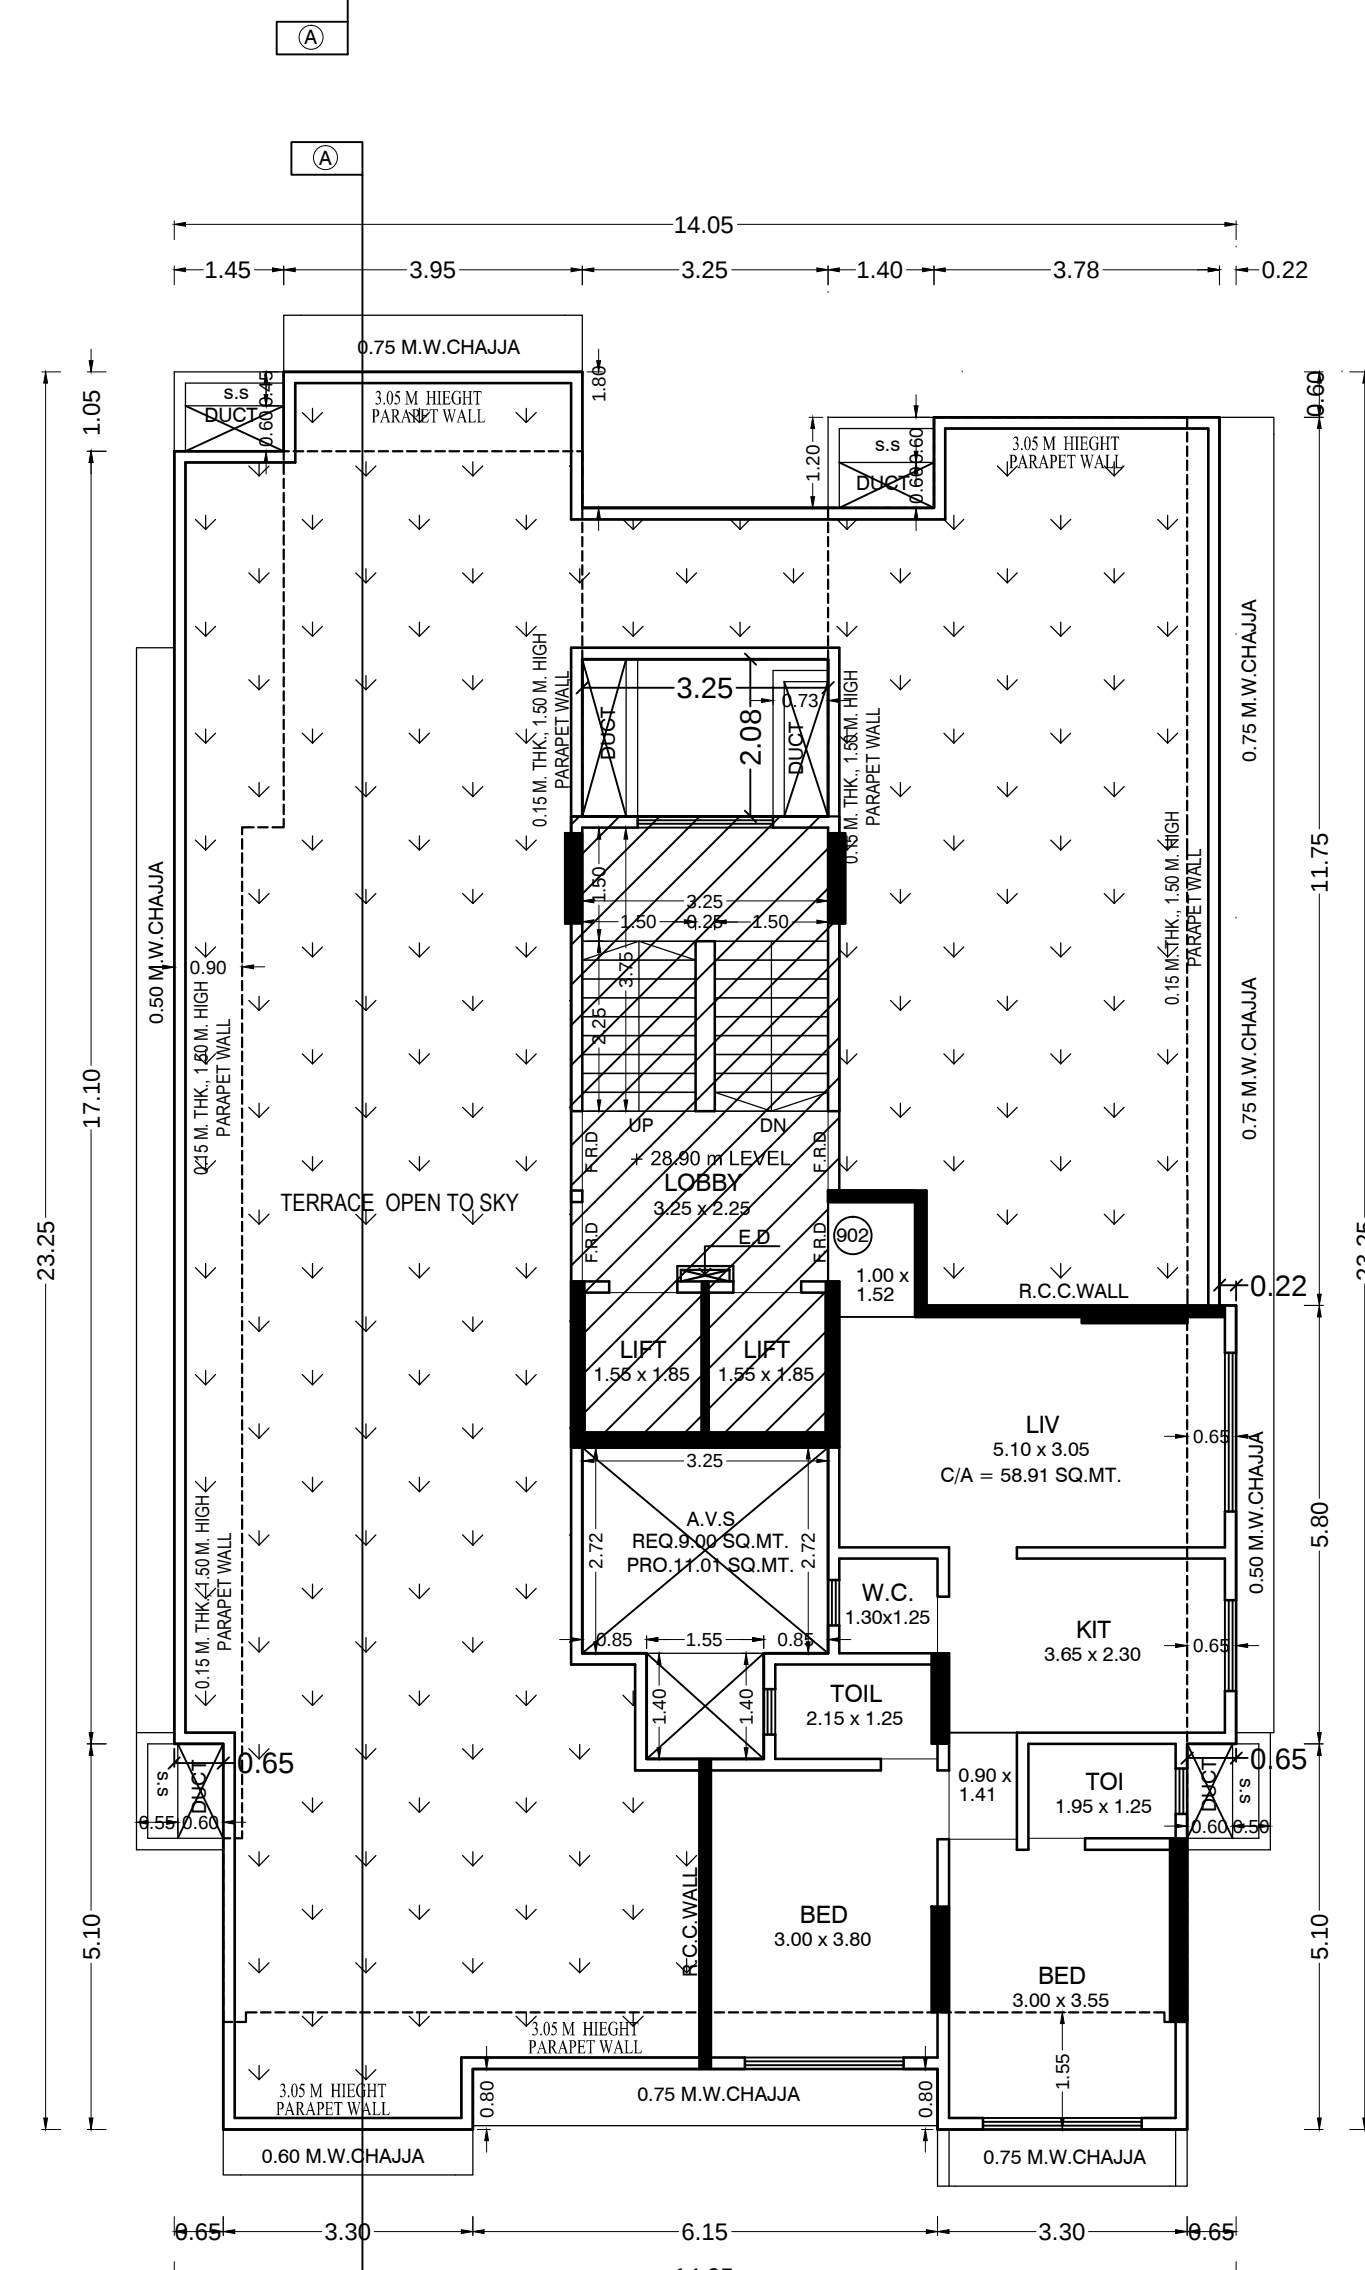


NINTH PART FLOOR PLAN


SCALE 1 : 100

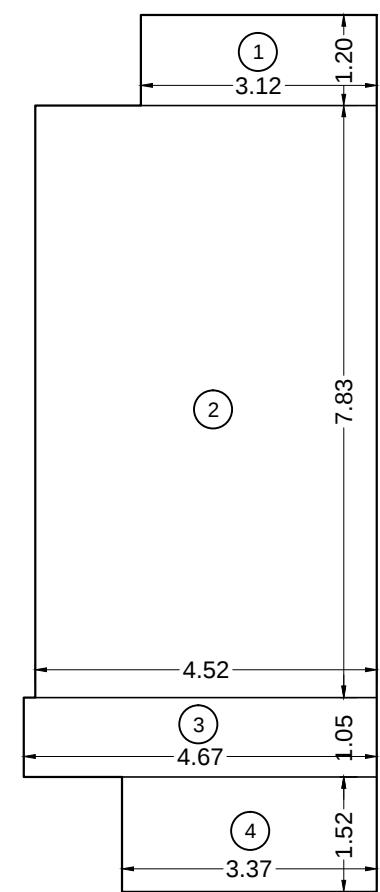


CARPET AREA CALCULATION OF FLAT NO-1 (1ST FLOOR)				
	a	b	c	e = a x b x c SQ.MT.
	MT.	MT.		
1	3.12	1.20	1	3.74
2	4.52	7.83	1	35.39
3	4.67	1.05	1	4.90
4	3.37	1.52	1	5.12
TOTAL				49.16

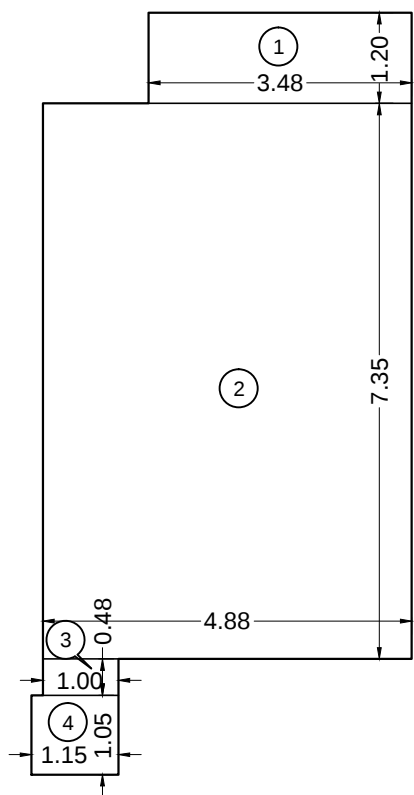


CARPET AREA CALCULATION OF FLAT NO-2 (3RD TO 7TH FLOOR)				
	a	b	c	e = a x b x c SQ.MT.
	MT.	MT.		
1	3.48	1.20	1	4.18
2	4.88	7.35	1	35.87
3	1.00	0.48	1	0.48
4	1.15	1.05	1	1.21
TOTAL				41.73

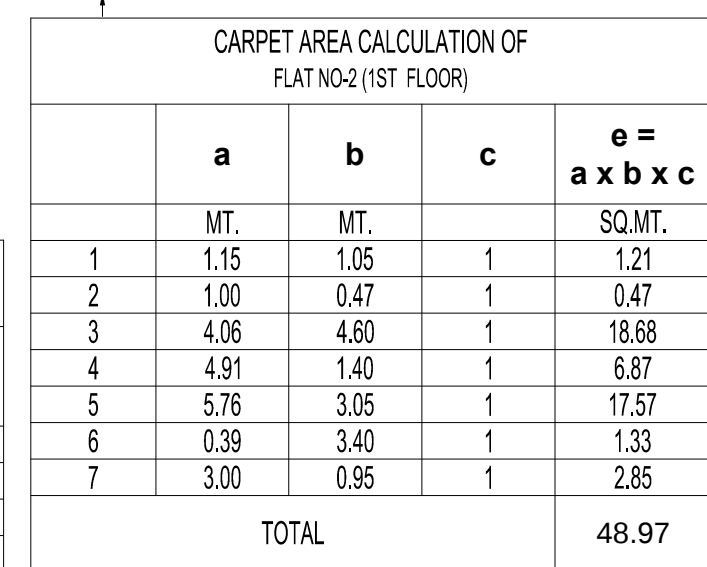


CARPET AREA CALCULATION OF FLAT NO-3 (1ST FLOOR)				
	a	b	c	e = a x b x c SQ.MT.
	MT.	MT.		
1	1.15	1.05	1	1.21
2	1.00	0.47	1	0.47
3	4.06	4.60	1	18.68
4	4.91	1.40	1	6.87
5	5.76	3.05	1	17.57
6	0.39	3.40	1	1.33
7	3.00	0.95	1	2.85
TOTAL				48.97

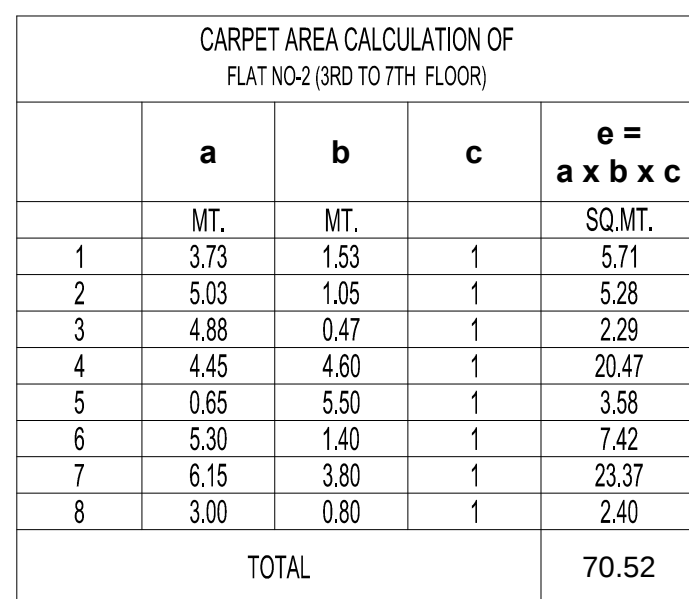


CARPET AREA CALCULATION OF FLAT NO-4 (8th FLOOR)				
	a	b	c	e = a x b x c SQ.MT.
	MT.	MT.		
1	3.48	1.20	1	4.18
2	4.88	7.83	1	38.21
3	5.03	1.05	1	5.28
4	3.73	1.52	1	5.67
TOTAL				53.34

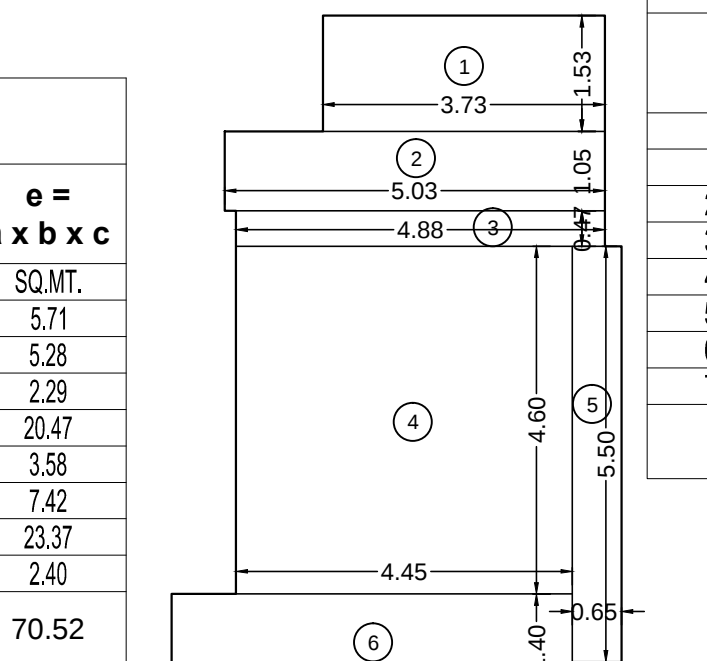


CARPET AREA CALCULATION OF FLAT NO-2 (2ND FLOOR)				
	a	b	c	e = a x b x c SQ.MT.
	MT.	MT.		
1	1.15	1.05	1	1.21
2	1.00	0.47	1	0.47
3	4.45	4.60	1	20.47
4	0.65	5.50	1	3.58
5	5.30	1.40	1	7.42
6	6.15	3.80	1	23.37
7	3.00	0.80	1	2.40
TOTAL				58.91

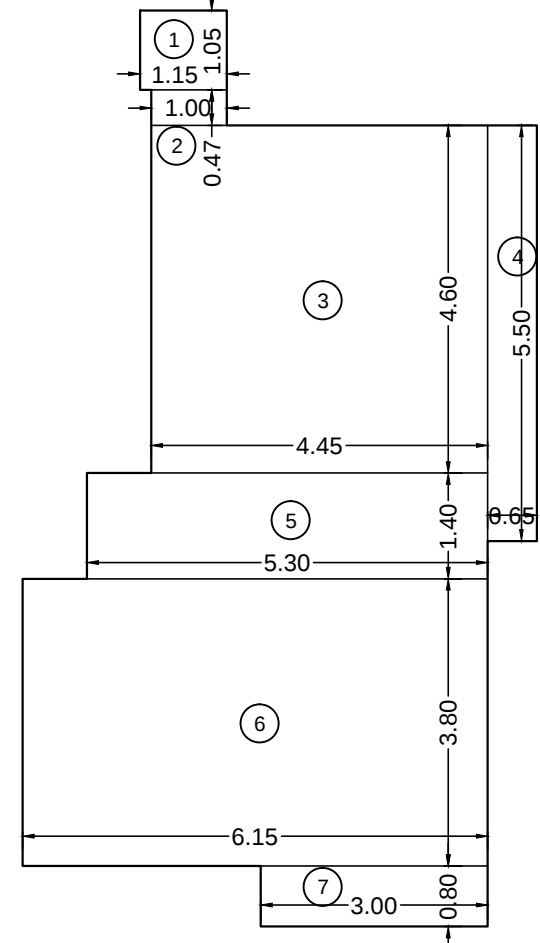

BUILT-UP AREA CALCULATION OF (NINTH FLOOR PLAN)				
	a	b	c	e = a x b x c SQ.MT.
	MT.	MT.		
ADDITION				
A	8.80	17.37	1	152.86
TOTAL ADDITION AREA (A)				152.86
DEDUCTION				
1	5.25	4.95	1	25.99
2	4.10	1.52	1	6.23
3	0.65	5.10	1	3.32
4	3.15	0.80	1	2.52
5	1.70	4.90	1	8.33
6	2.55	1.40	1	3.57
7	3.40	2.72	1	9.25
E.D	0.74	0.20	1	0.15
TOTAL DEDUCTION AREA (B)				59.35
TOTAL CONSTRUCTION AREA C = (A - B)				93.51
STAIRCASE AREA CALCULATION				
ST1	3.55	3.90	1	13.85
LF1	3.40	2.20	1	7.48
LO1	0.74	2.05	1	1.52
LO2	1.40	2.25	1	3.15
LO2	1.26	2.25	1	2.84
LO2	0.15	1.05	1	0.16
TOTAL STAIRCASE AREA (D)				28.98
NET SALE B.U.A E - (C - D)				64.52

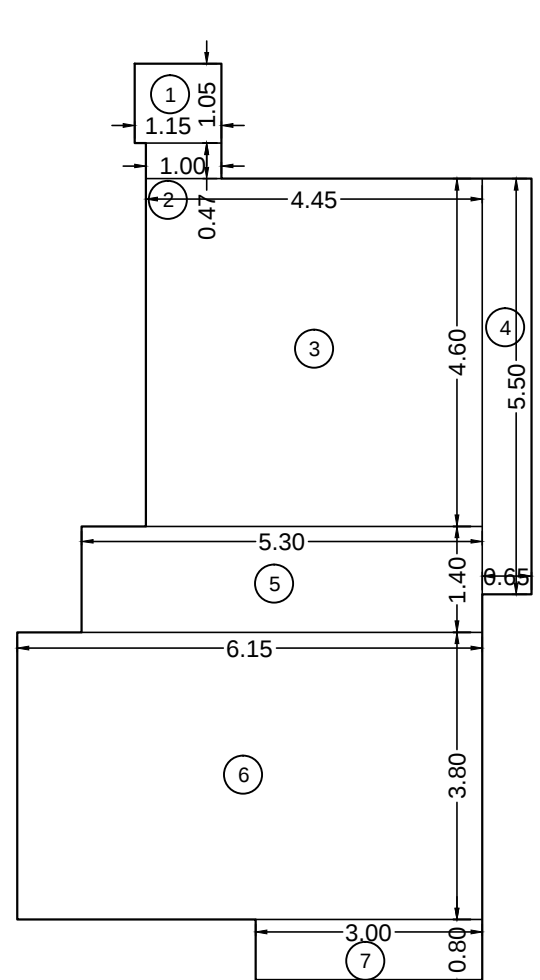

CARPET AREA CALCULATION OF FLAT NO-2 (8TH & 9TH FLOOR)				
	a	b	c	e = a x b x c SQ.MT.
	MT.	MT.		
1	1.15	1.05	1	1.21
2	1.00	0.47	1	0.47
3	4.45	4.60	1	20.47
4	0.65	5.50	1	3.58
5	5.30	1.40	1	7.42
6	6.15	3.80	1	23.37
7	3.00	0.80	1	2.40
TOTAL				58.91

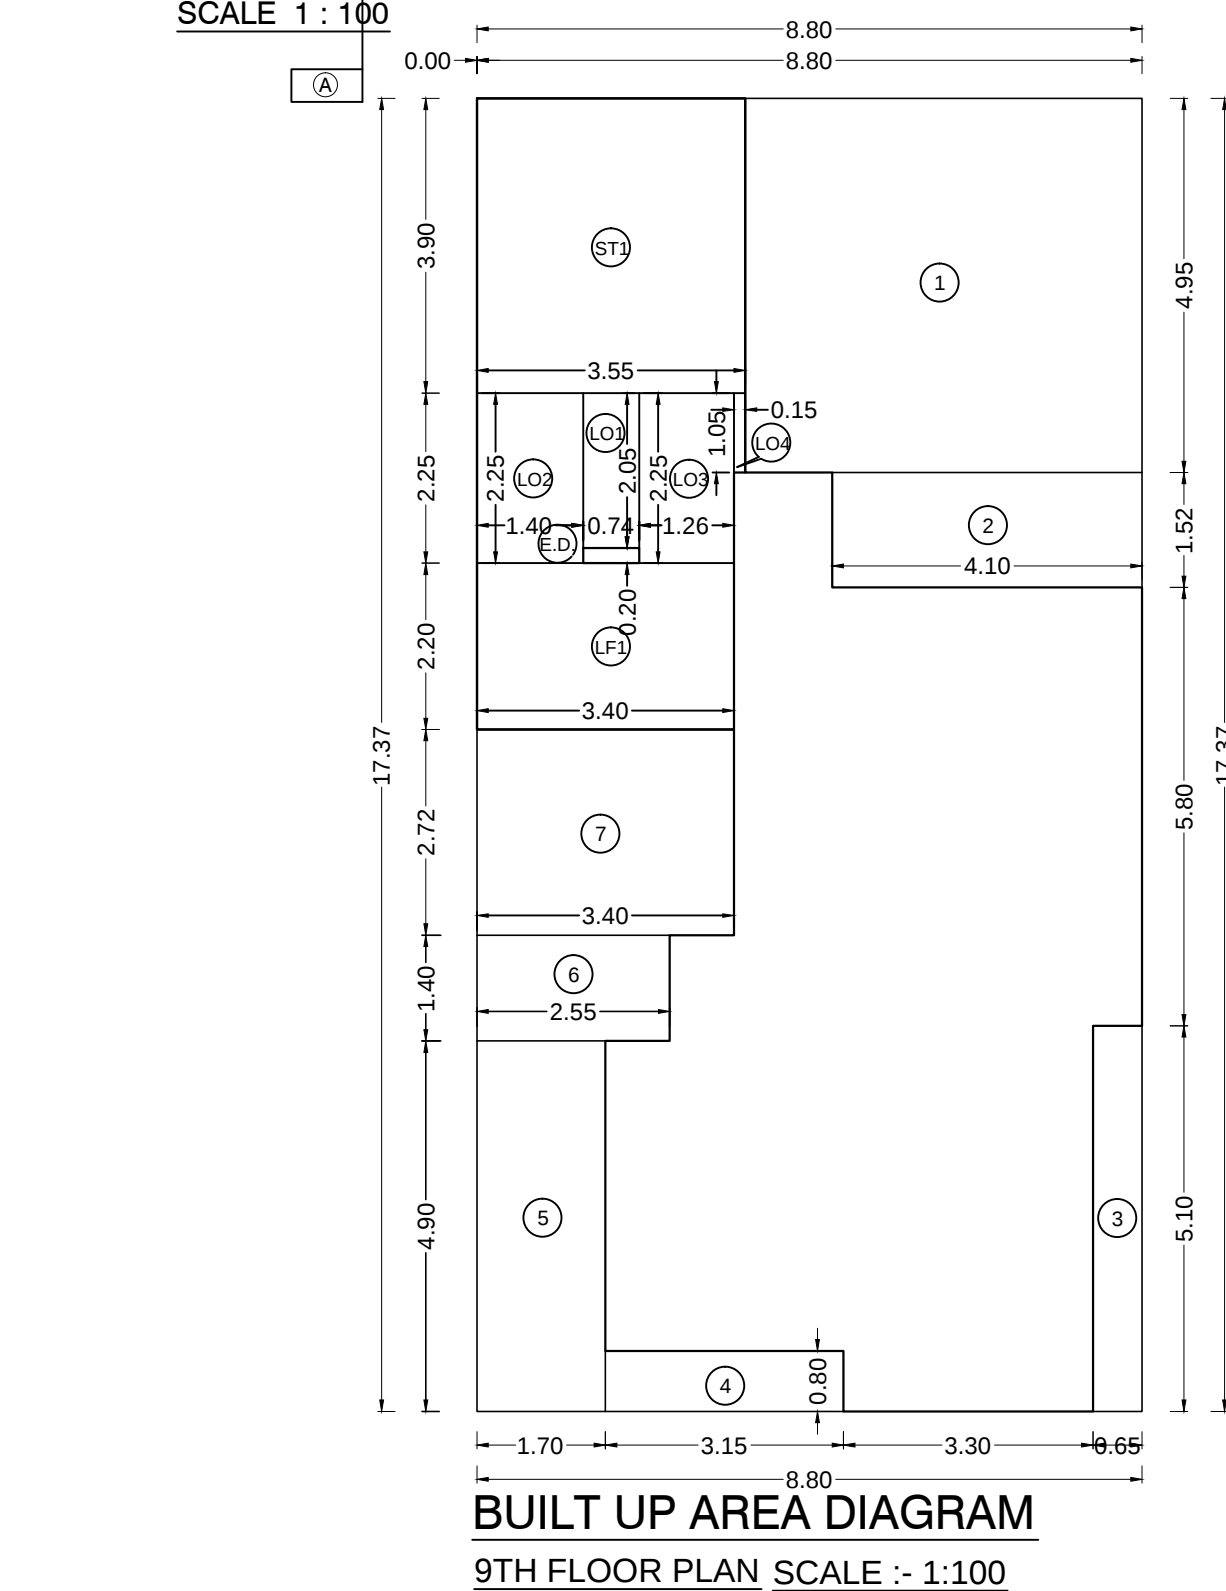

BUILT UP AREA DIAGRAM

9TH FLOOR PLAN SCALE :- 1:100

PROFORMA-II

CONTENTS OF SHEET

6TH, 7TH, 8TH & 9TH FLOOR PLAN, BUILT UP AREA DIAGRAM AND CALCULATION
CARPET AREA DIAGRAM AND CALCULATION.

REVISION	DESCRIPTION	DATE	SIGNATURE
----	3/4	AS SHOWN	SHAILESH

DESCRIPTION OF PROPOSAL AND PROPERTY

PROPOSED REDEVELOPMENT OF BUILDING ON SUBPLOT NO 16 BEARING C.T.S NO 275/9 OF VILLAGE BORIVALI
BEARING CORRESPONDING OLD F.P NO 324 (NEW F.P NO 275) OF T.P.S III BORIVALI AT 18.30 MTRS WIDE 17TH T.P ROAD
BORIVALI (W) MUMBAI 400092.

NAME, ADDRESS OF C.A. TO OWNER

MR. SHAILESH AJAYPAL RAWAL
AADHUNIK DEVELOPERS.
A/101, ABHAY C.H.S.LTD.
NEAR DON BOSCO HIGH SCHOOL,
LINK ROAD, BORIVALI (WEST), MUMBAI - 400 091.

STAMP OF APPROVAL OF I.O.D

THIS DRAWING SHALL BE READ IN CONJUNCTION WITH
INTIMATION OF DISAPPROVAL ISSUED UNDER SEC.346 OF
M.M.C ACT ISSUED UNDER NO P-6166/2020/(275/9)/R/C WARD
/EK SAR (S) SIGNED ON EVEN DATE

JOB NO	DRG NO	SCALE	CHECKED BY	DRAWN BY
----	3/4	AS SHOWN	SHAILESH	SHAILESH

NAME & ADDRESS OF LICENSED SURVEYOR

NILESH H. MAKWANA
OF M/S CHAMUNDA CONSULTANT,
102, SHREENATHJI Apt., 56th ROAD,
T.P.S.III, BORIVLI (WEST), MUMBAI-92

PLANS FOR APPROVAL

S.E.B.(WS II)	A.E.B.P (R/C) WARD	E.E.B.P(WS) R WARD.
---------------	--------------------	---------------------