



GROUND FLOOR BUILT UP AREA CALCULATIONS									
1		2.65	X	6.30	=	16.69	Sq. M.		
2		2.64	X	1.40	=	3.69	Sq. M.		
3	1/2	4.13	X	1.99	=	4.10	Sq. M.		
4		0.14	X	3.29	=	0.46	Sq. M.		
5		3.35	X	4.69	=	15.71	Sq. M.		
6		3.23	X	6.95	=	22.44	Sq. M.		
7	1/2	4.39	X	1.96	=	4.30	Sq. M.		
8	1/2	4.39	X	1.36	=	2.98	Sq. M.		
9		1.45	X	3.87	=	5.61	Sq. M.		
10		0.65	X	4.05	=	2.63	Sq. M.		
11	1/2	1.48	X	0.31	=	0.22	Sq. M.		
12	1/2	0.66	X	0.41	=	0.13	Sq. M.		
13		4.89	X	4.20	=	20.53	Sq. M.		
14	1/2	7.54	X	3.69	=	13.91	Sq. M.		
15	1/2	7.54	X	3.67	=	13.83	Sq. M.		
16	1/2	5.91	X	0.81	=	2.39	Sq. M.		
17	1/2	2.36	X	0.76	=	0.89	Sq. M.		
18		2.40	X	5.50	=	13.20	Sq. M.		
19		2.85	X	6.95	=	19.80	Sq. M.		
20		3.65	X	7.95	=	29.01	Sq. M.		
TOTAL					=	192.52	Sq.M.		

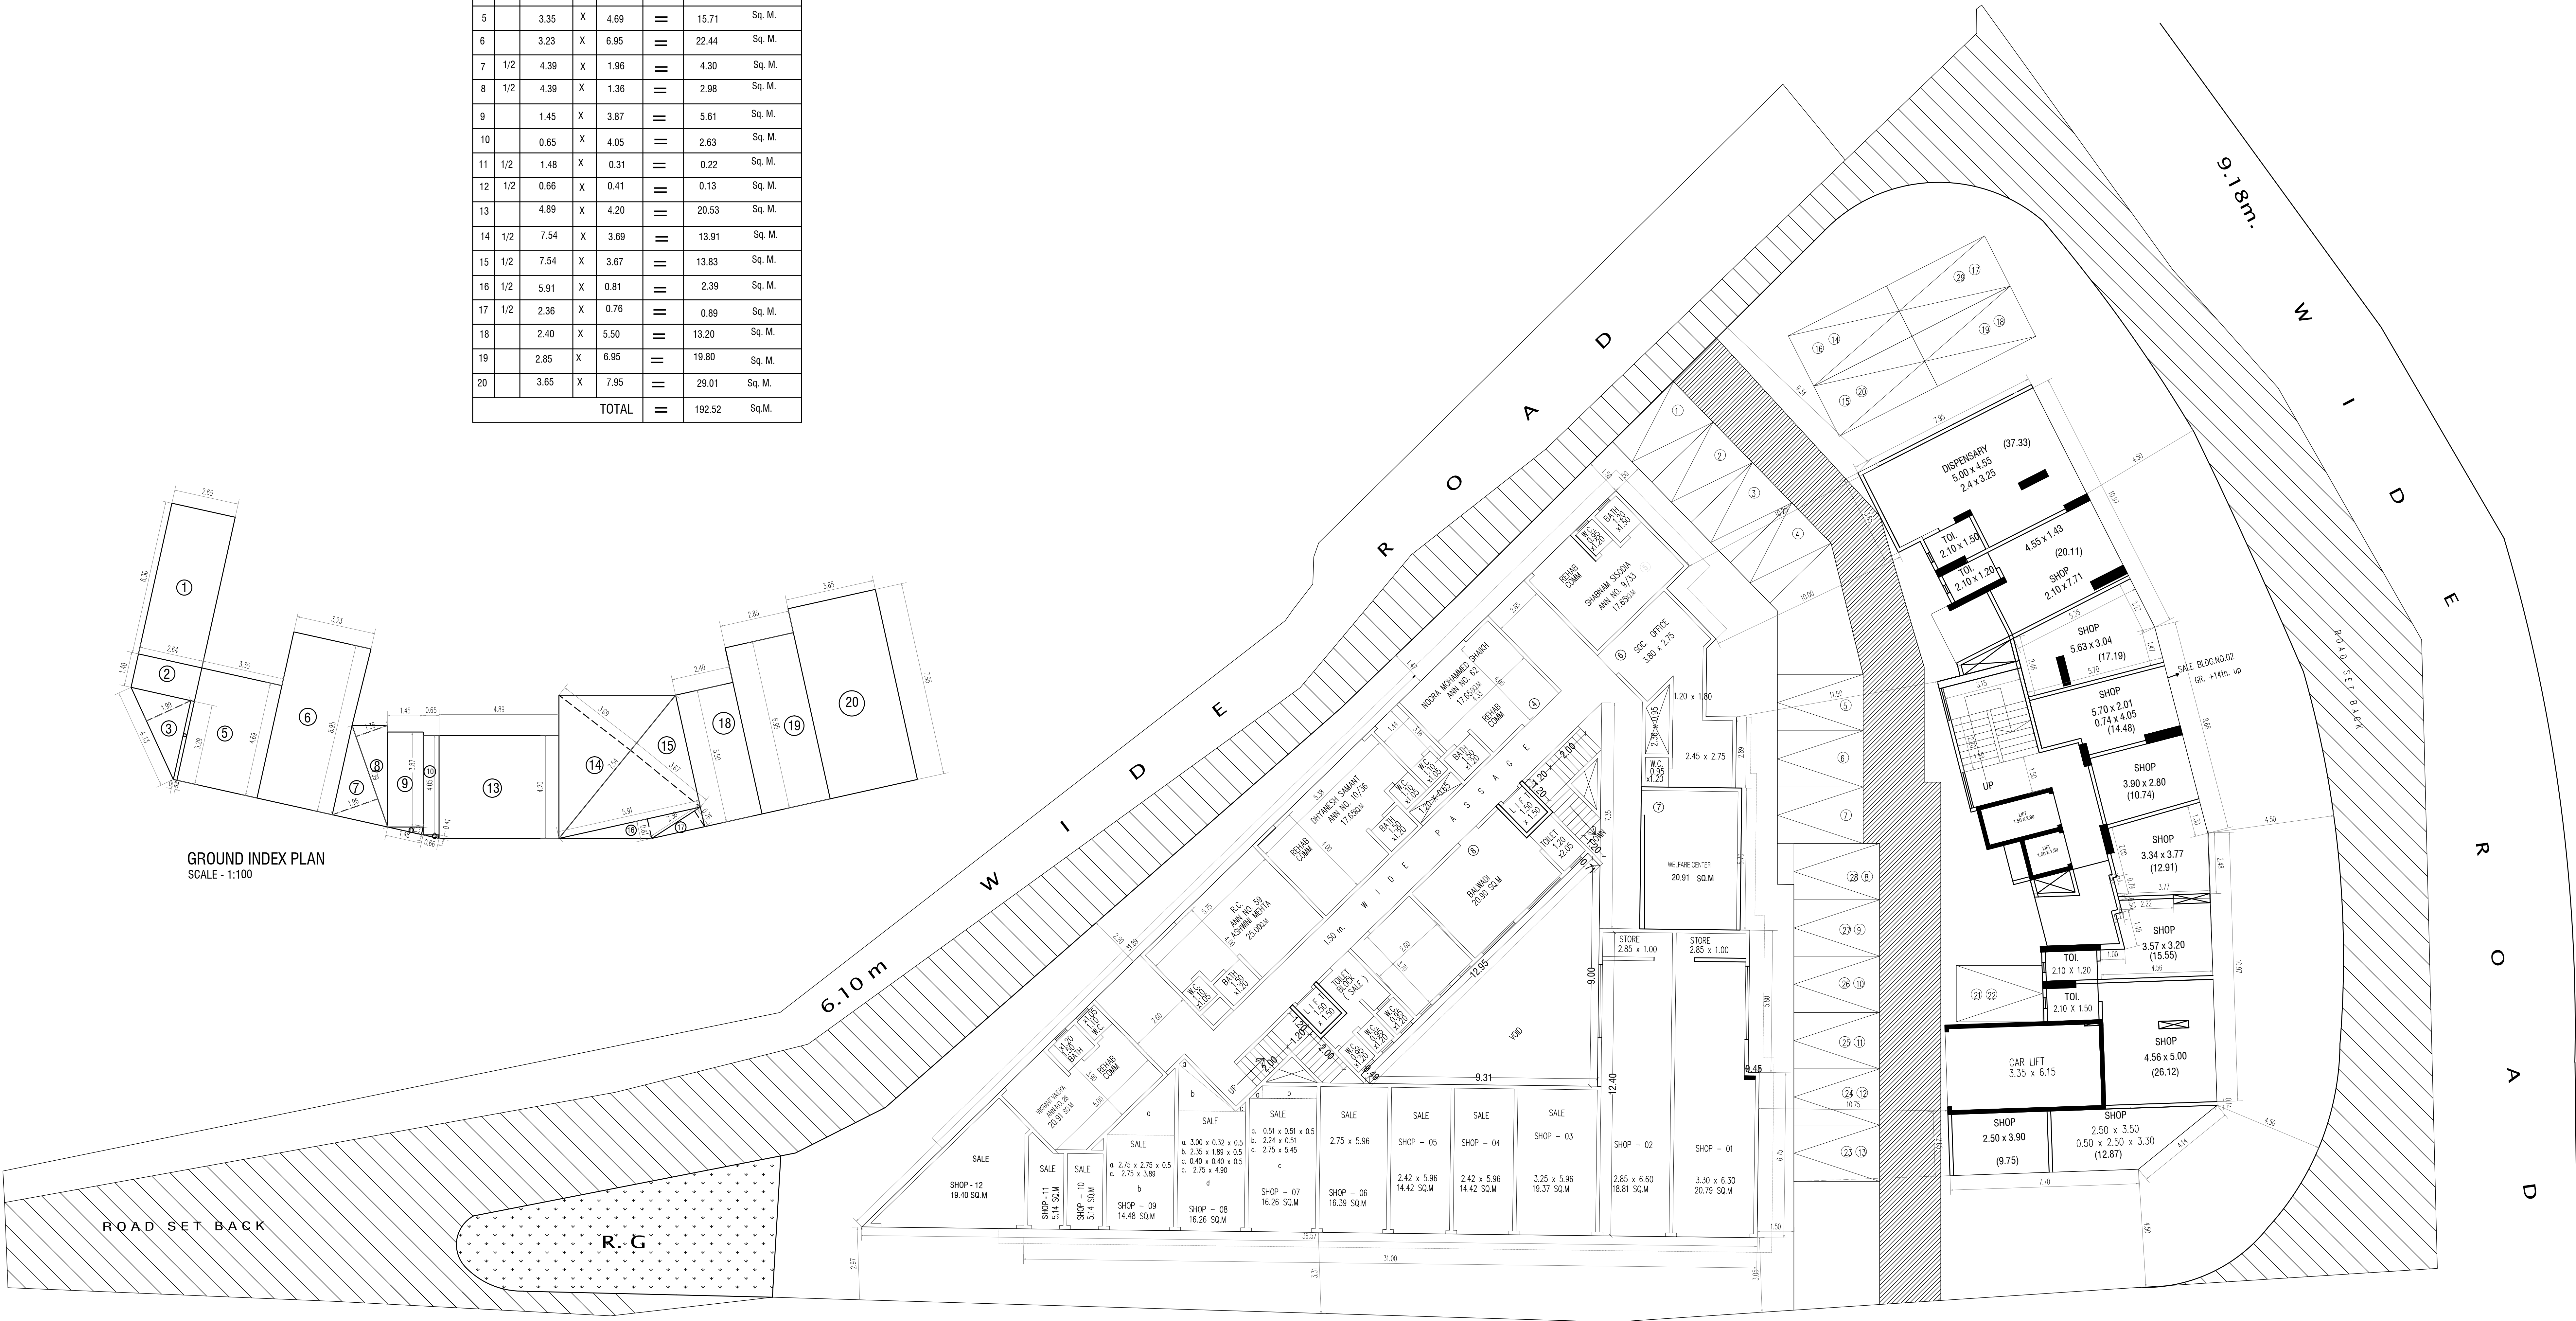

GROUND FLOOR PLAN
SCALE : 1 : 100

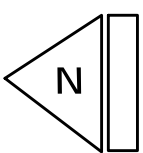

13.40 m W I D E R O A D

PROFORMA 'B'

CONTENTS OF SHEET

GROUND FLOOR PLAN , INDEX PLAN ,
GROUND FLOOR B.U.A. CALCULATIONS

STAMP OF DATE OF RECEIPT OF PLAN

STAMP OF DATE OF APPROVAL OF PLAN

DESCRIPTION OF PROPOSAL & PROPERTY

PROPOSED S.R. SCHEME U/S 33(14)D AND 33(10)
ON PLOT BEARING CTS NO. 1245-1248, VILLAGE
BANDRA (W), JARIMARI MANDIR MARG,
BANDRA (W), MUMBAI : 400 050.
FOR JARIMARI S.R.A. C.H.S.

NAME & SIGN OF OWNER

SUCHIT DEVELOPERS

JOB NO / DRAWING NO. 210 / C-2

SCALE / DATE AS SHOWN

DRY BY / CHKD BY. HIT / NIR

SIGN NAME & ADDRESS OF ARCHITECT

CA / 81 / 6694

ARCHITECT
JAYSING SHINDE.
C/7, SWAPNA SAFALYA,
SASMIRA MARG,
PRABHADEVI,
MUMBAI : 400 030.