

PLAN FOR APPROVAL


Bharat
Ramdas
Saindane



Dnyanesh
Dnyanesh
Dnyanesh




HAMAND
NARESH
MEGHSH
AM

 

S.E(BP)CITY-VIII


A.E(BP)CITY-V

E.E(BP)CITY-III

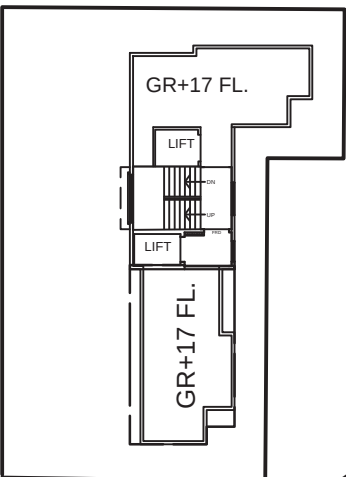


BLOCK PLAN
Scale 1:500


E
N
S
W

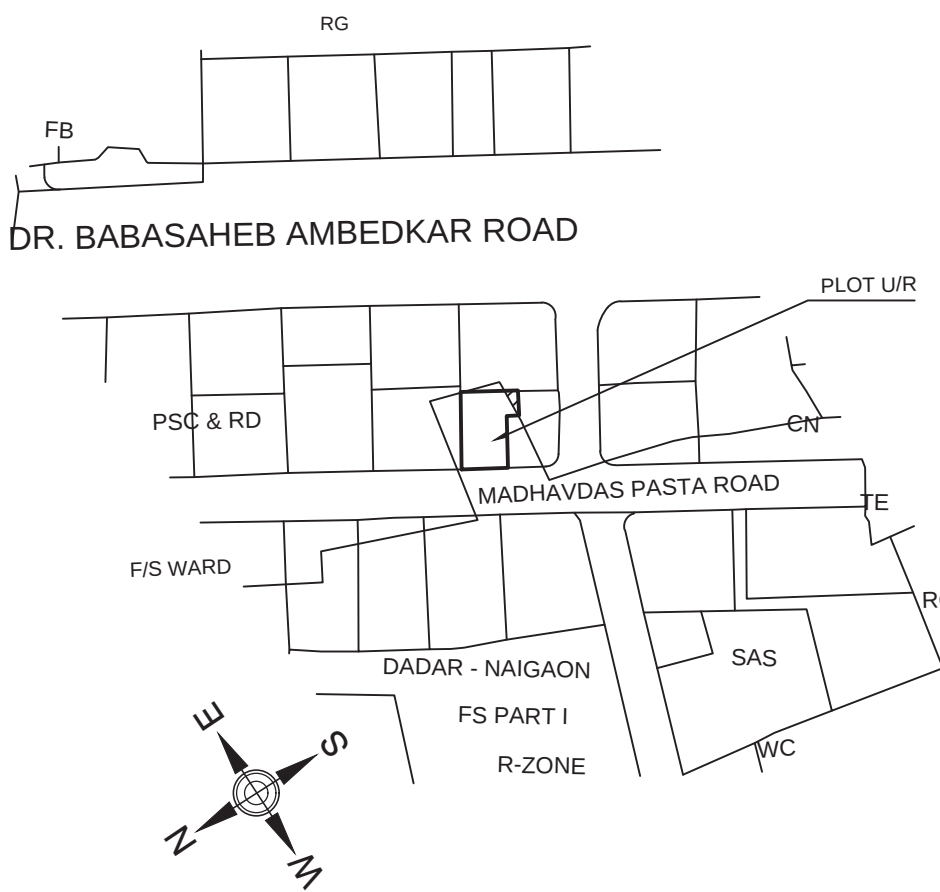

LOCATION PLAN
scale 1:4000

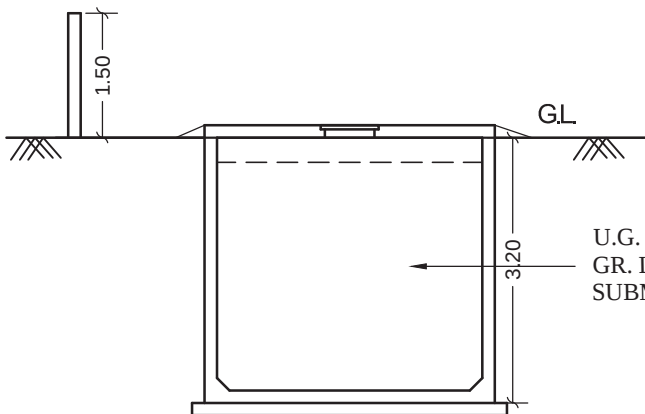

SECTION THROUGH U.G.T
SCALE 1:100

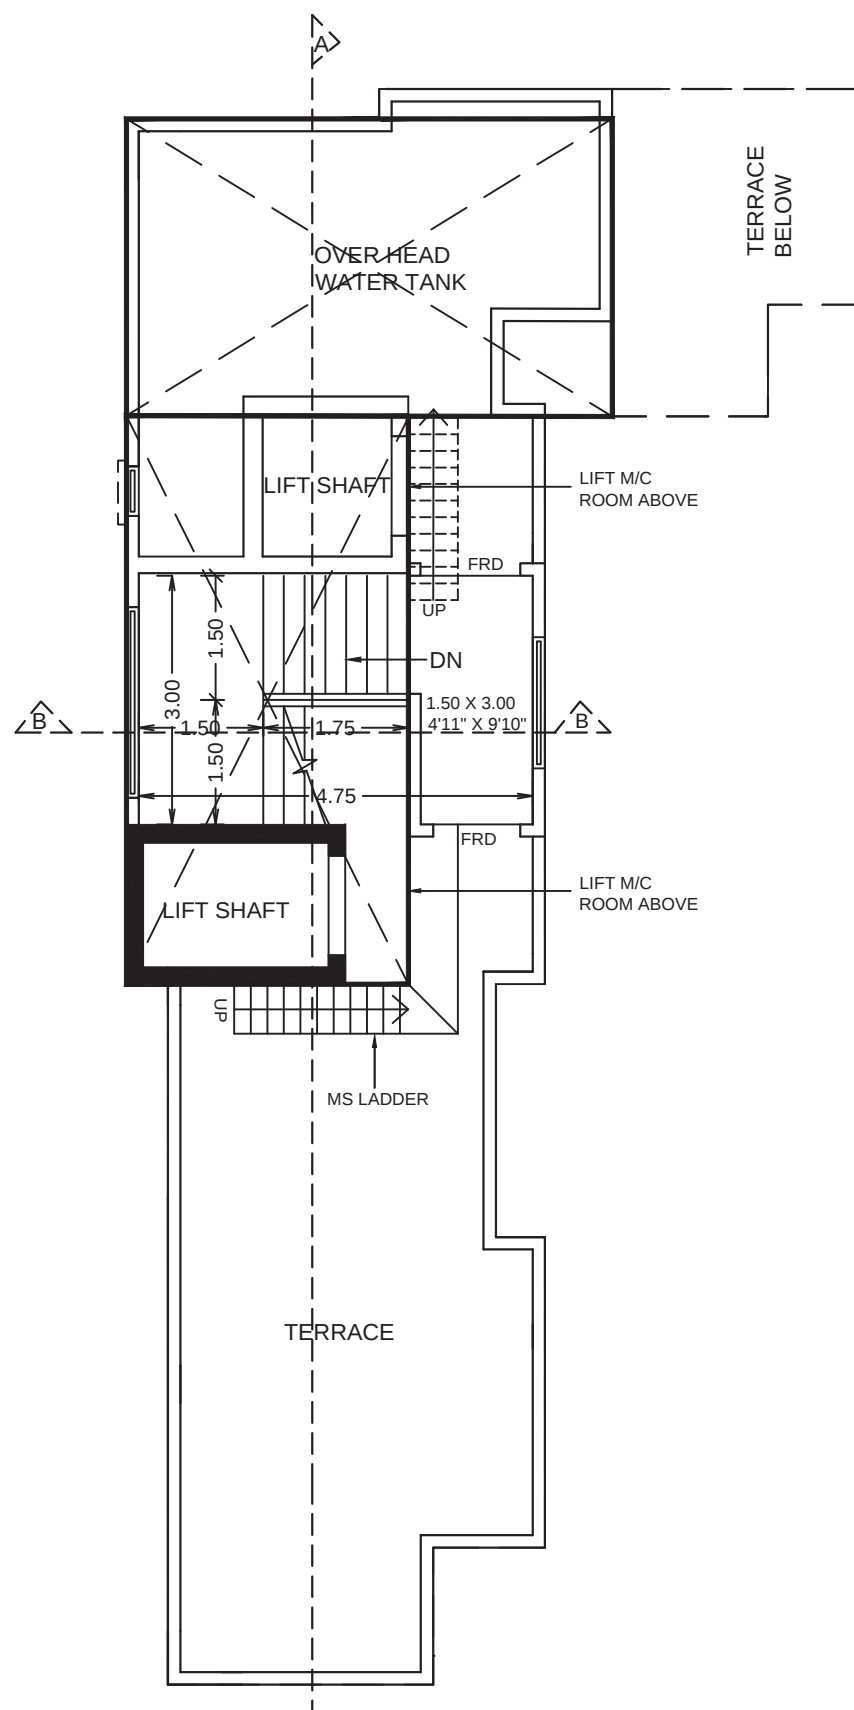

TERRACE FLOOR PLAN
Scale 1:100

NAME AND SIGNATURE OF APPLICANT

M/s OM SHANTI HOUSE

JASMIN
KISHOR
CHANDRA
AJMERA

Description of Proposal & Property

PROPOSED REDEVELOPMENT UNDER D.C. REGULATION 33 (7) OF PROPERTY ON PLOT BEARING C.S. NO. 3B/76 OF DADAR NAIGAON DIVISION, CESS NO. FS - 825(2ABC) SITUATED AT MADHAVDAS PASTA ROAD, DADAR (E), MUMBAI - 14 KNOWN AS MANI VILLA UNDER MODIFIED DCR 33 (7)


Sign, Name & Address of Architect




AR - N. V. PATIDAR

NARENDRA
VELCHAND
PATIDAR


PATIDAR ALLIANCE
CONSULTING ARCHITECTS & ENGINEERS
OFFICE NO. 11, FIRST FLOOR,
TARDEO A/C MARKET BUILDING,
TARDEO, MUMBAI - 400 034.
E-mail : patidaralliance@gmail.com Mobile : 09322254122

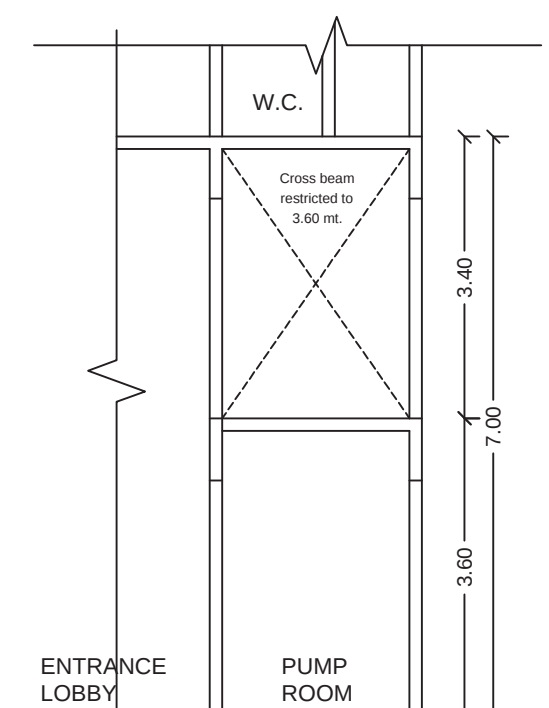

DETAIL SECTION XX' AT PUMP ROOM
SCALE : 1:100

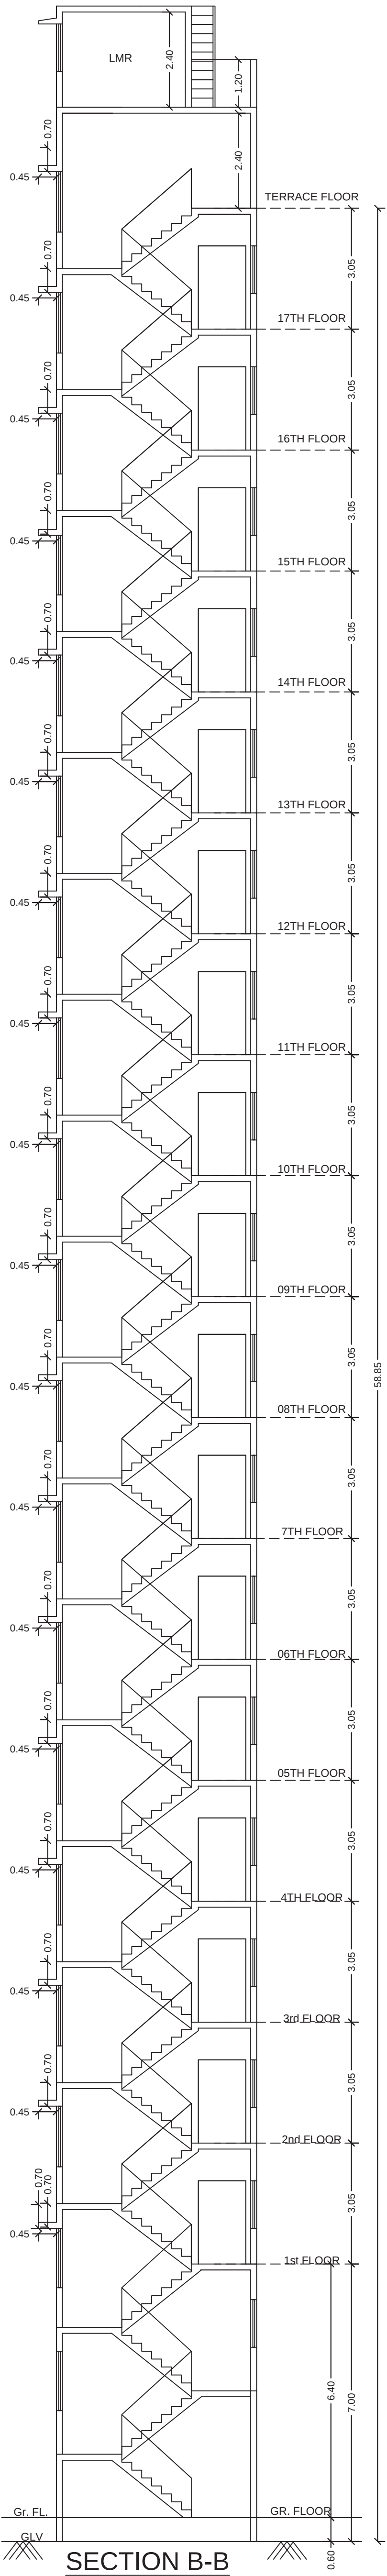

SECTION B-B

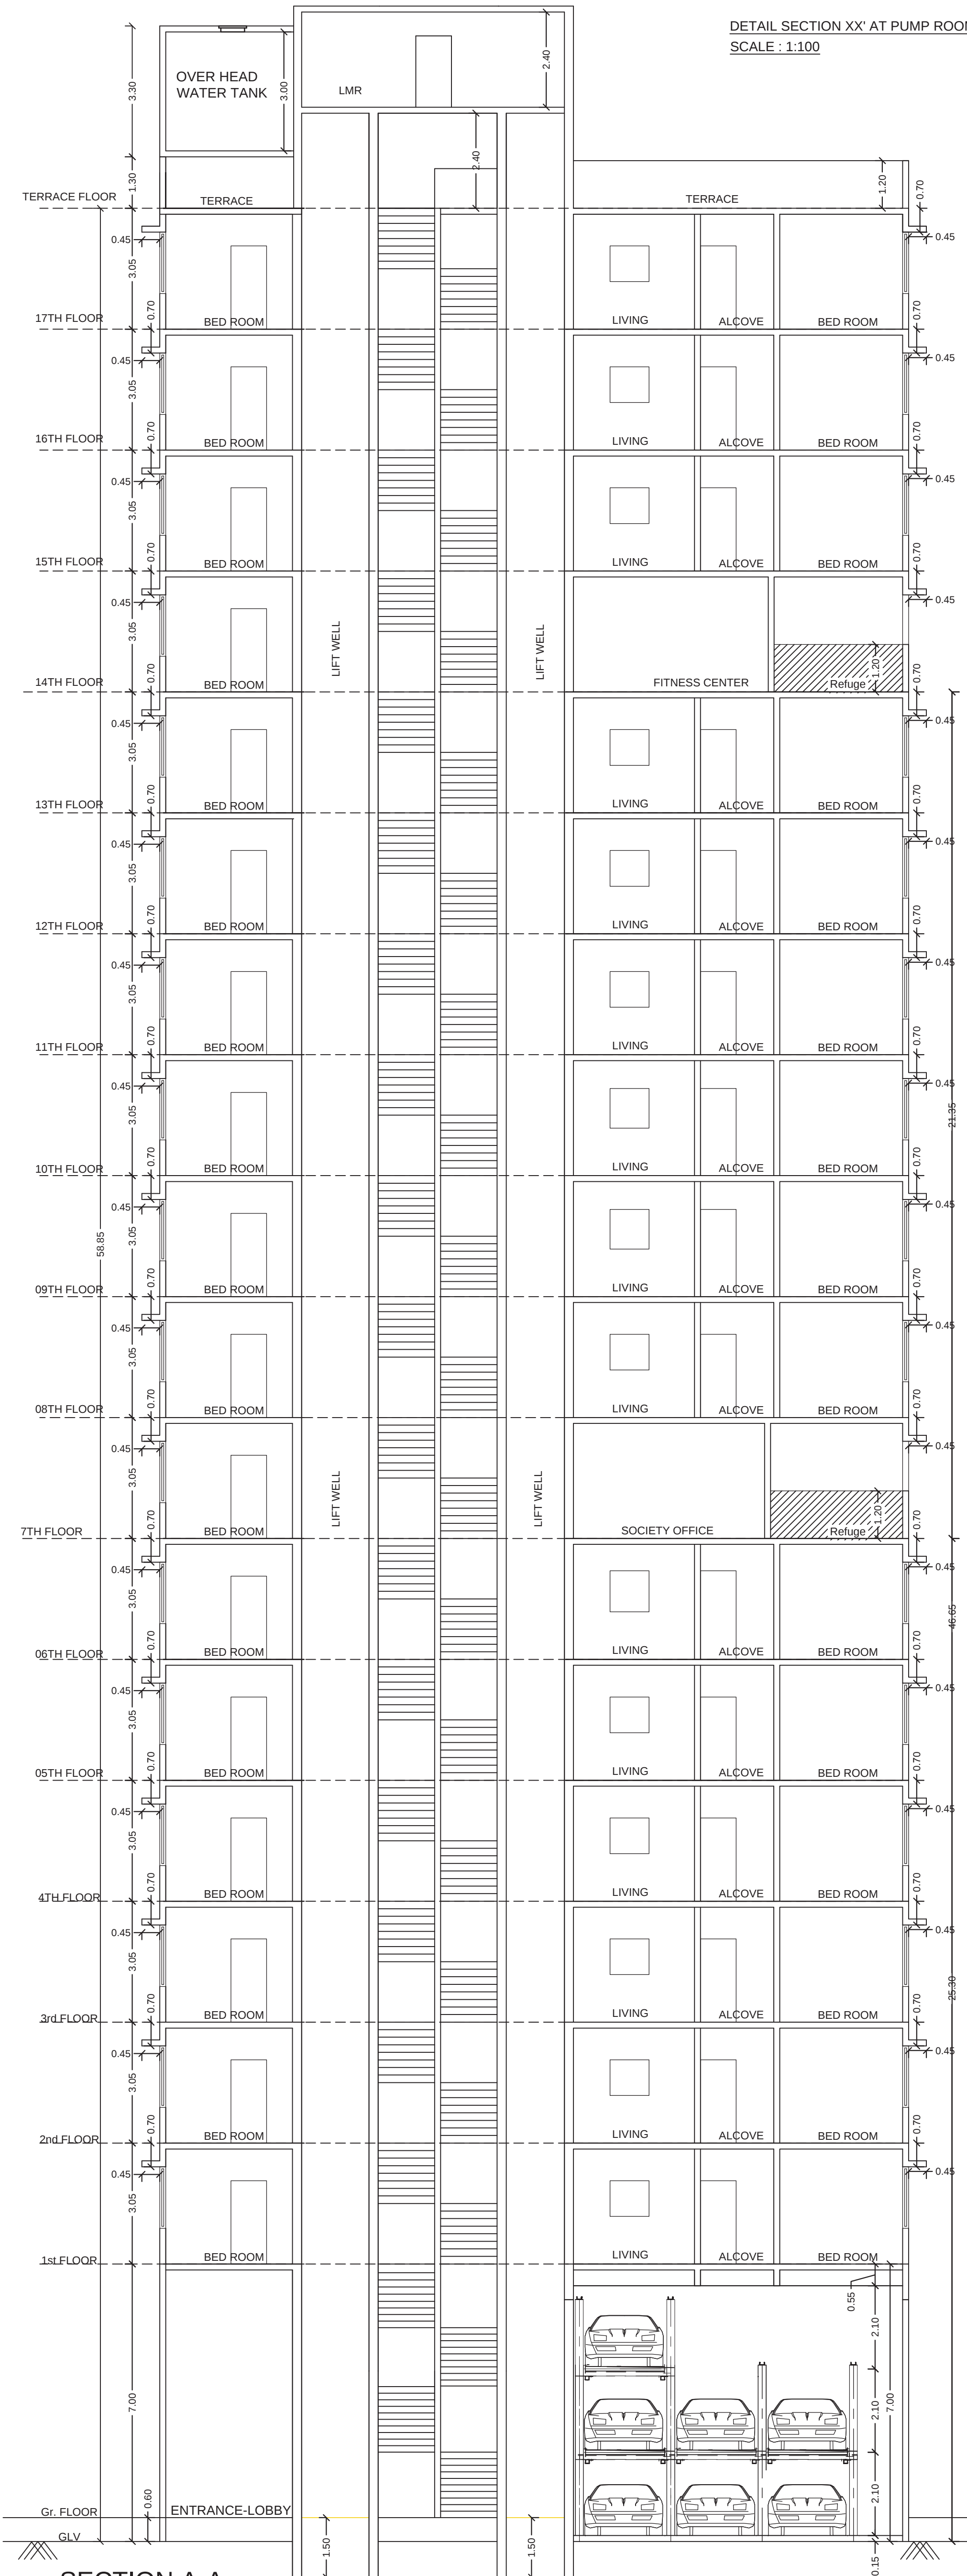

SECTION A-A