




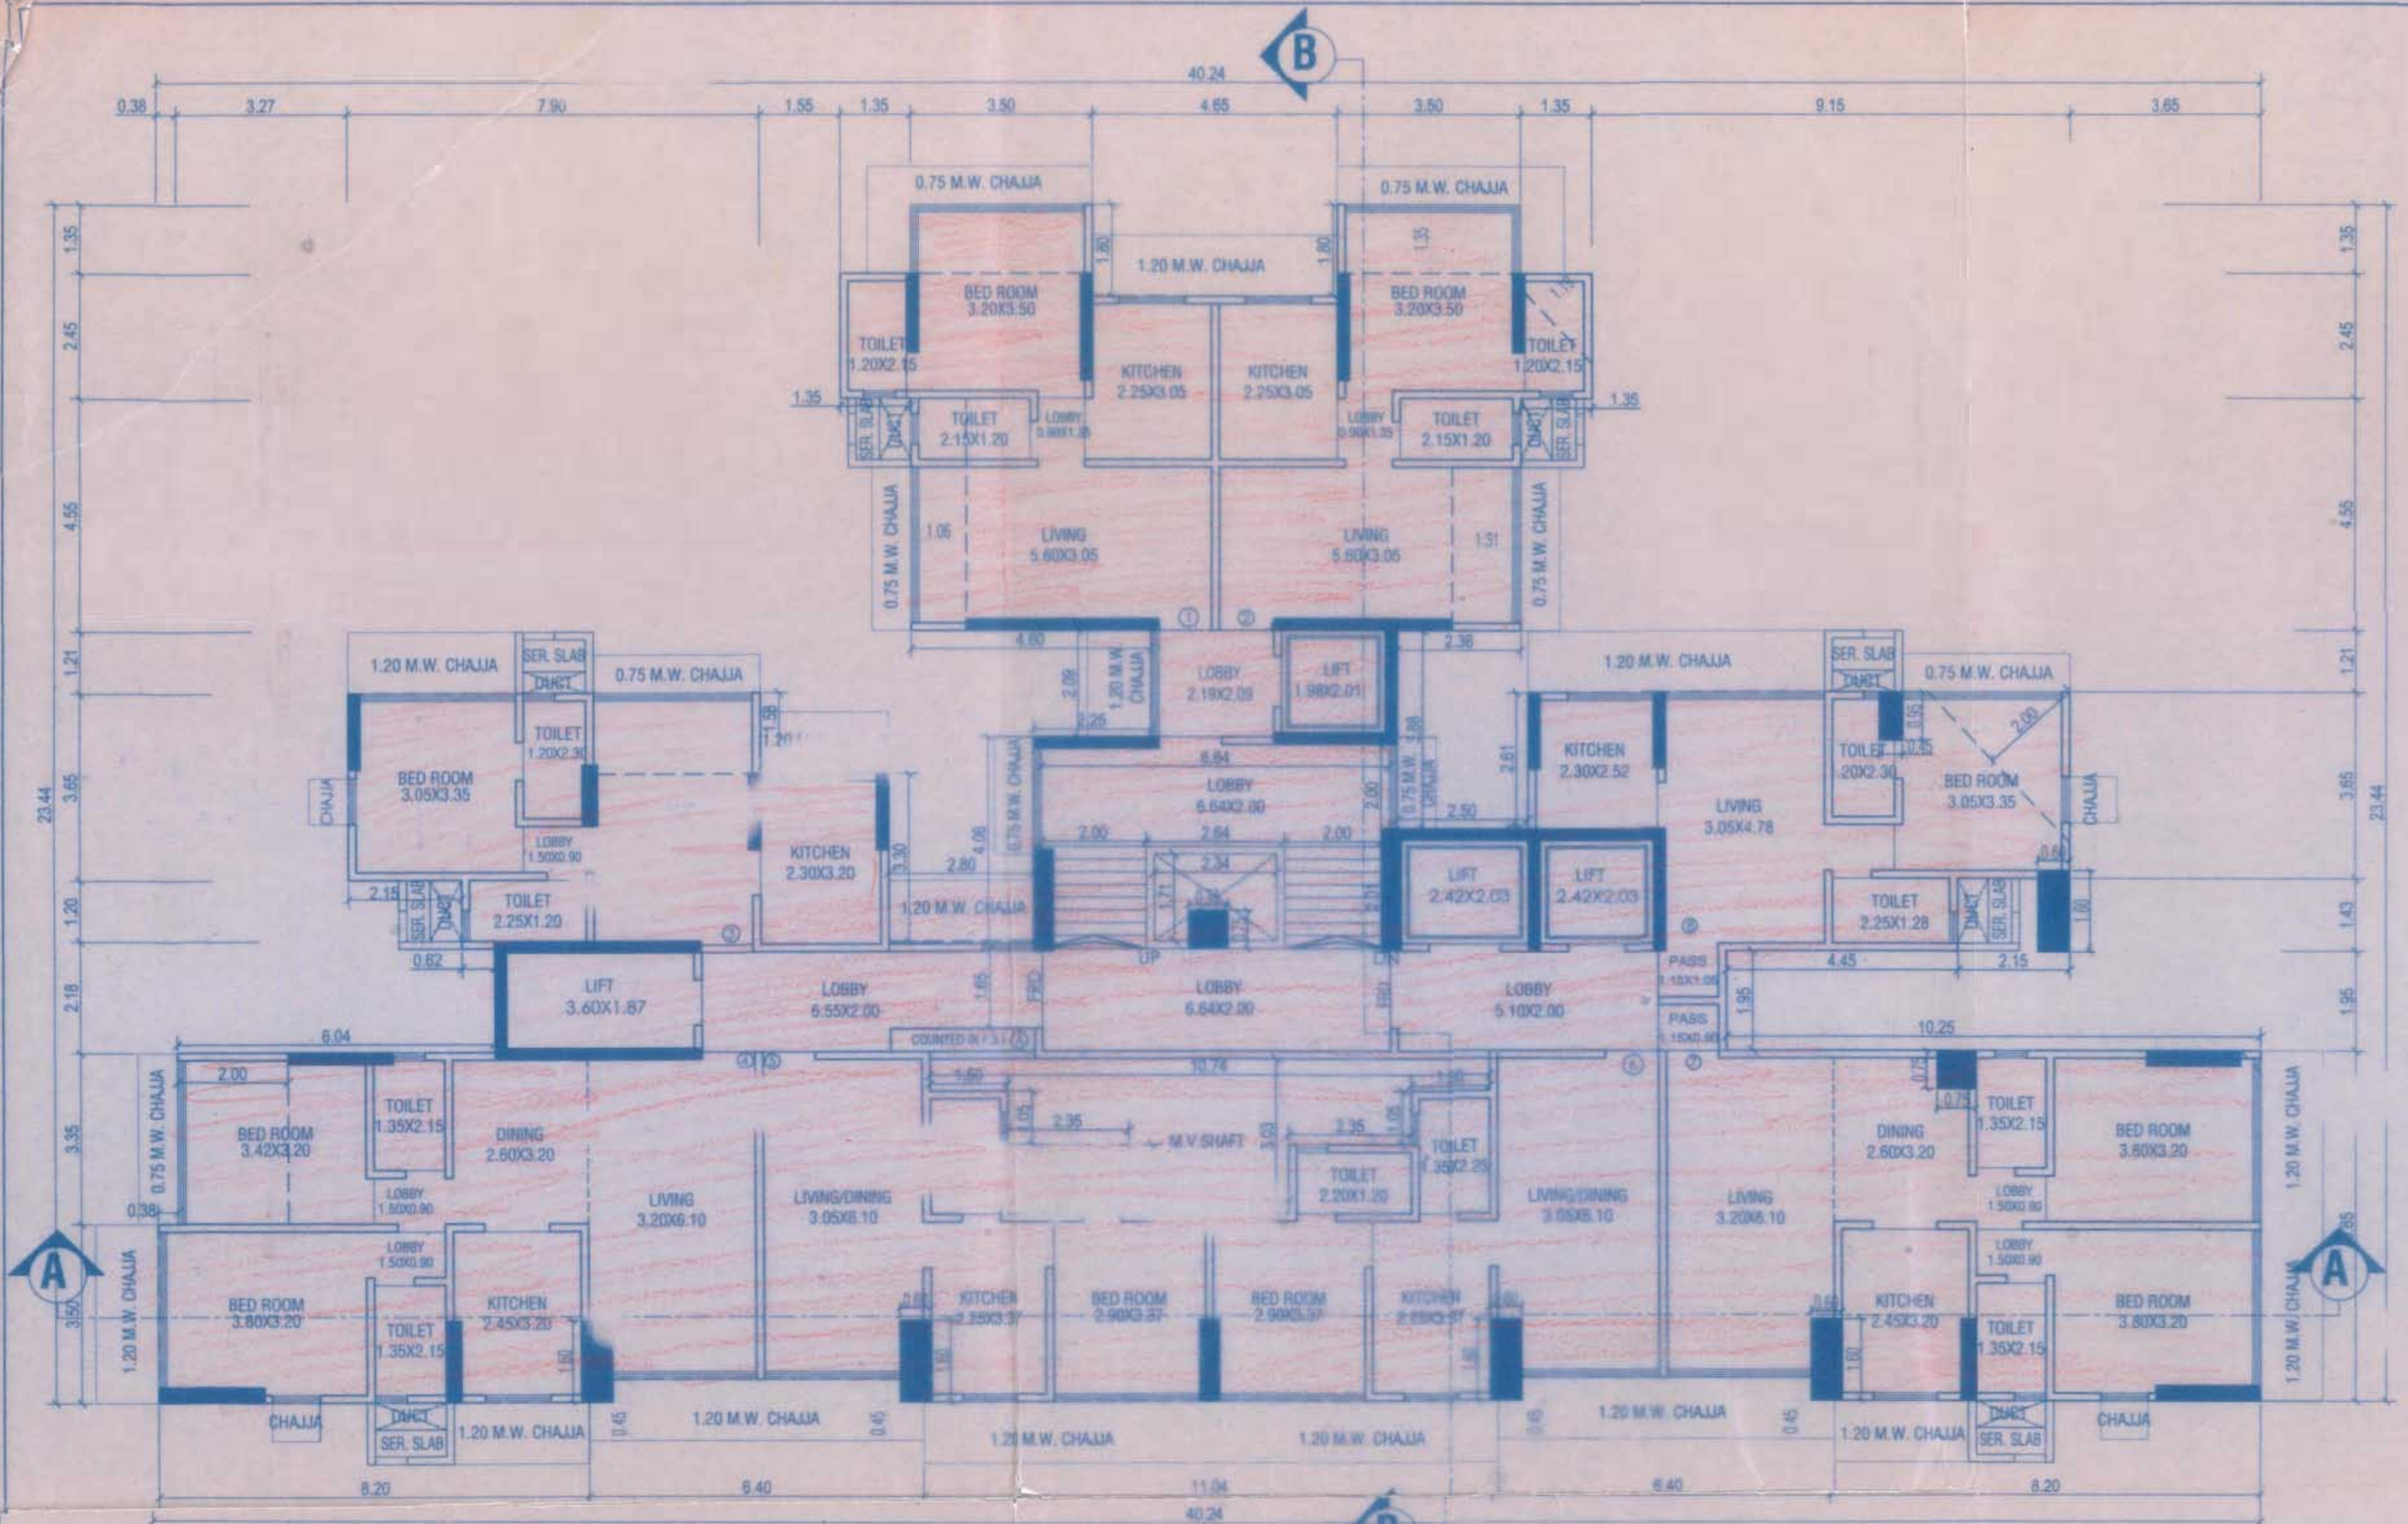


3TH TO 7TH FLOOR PLAN
SCALE 1:100

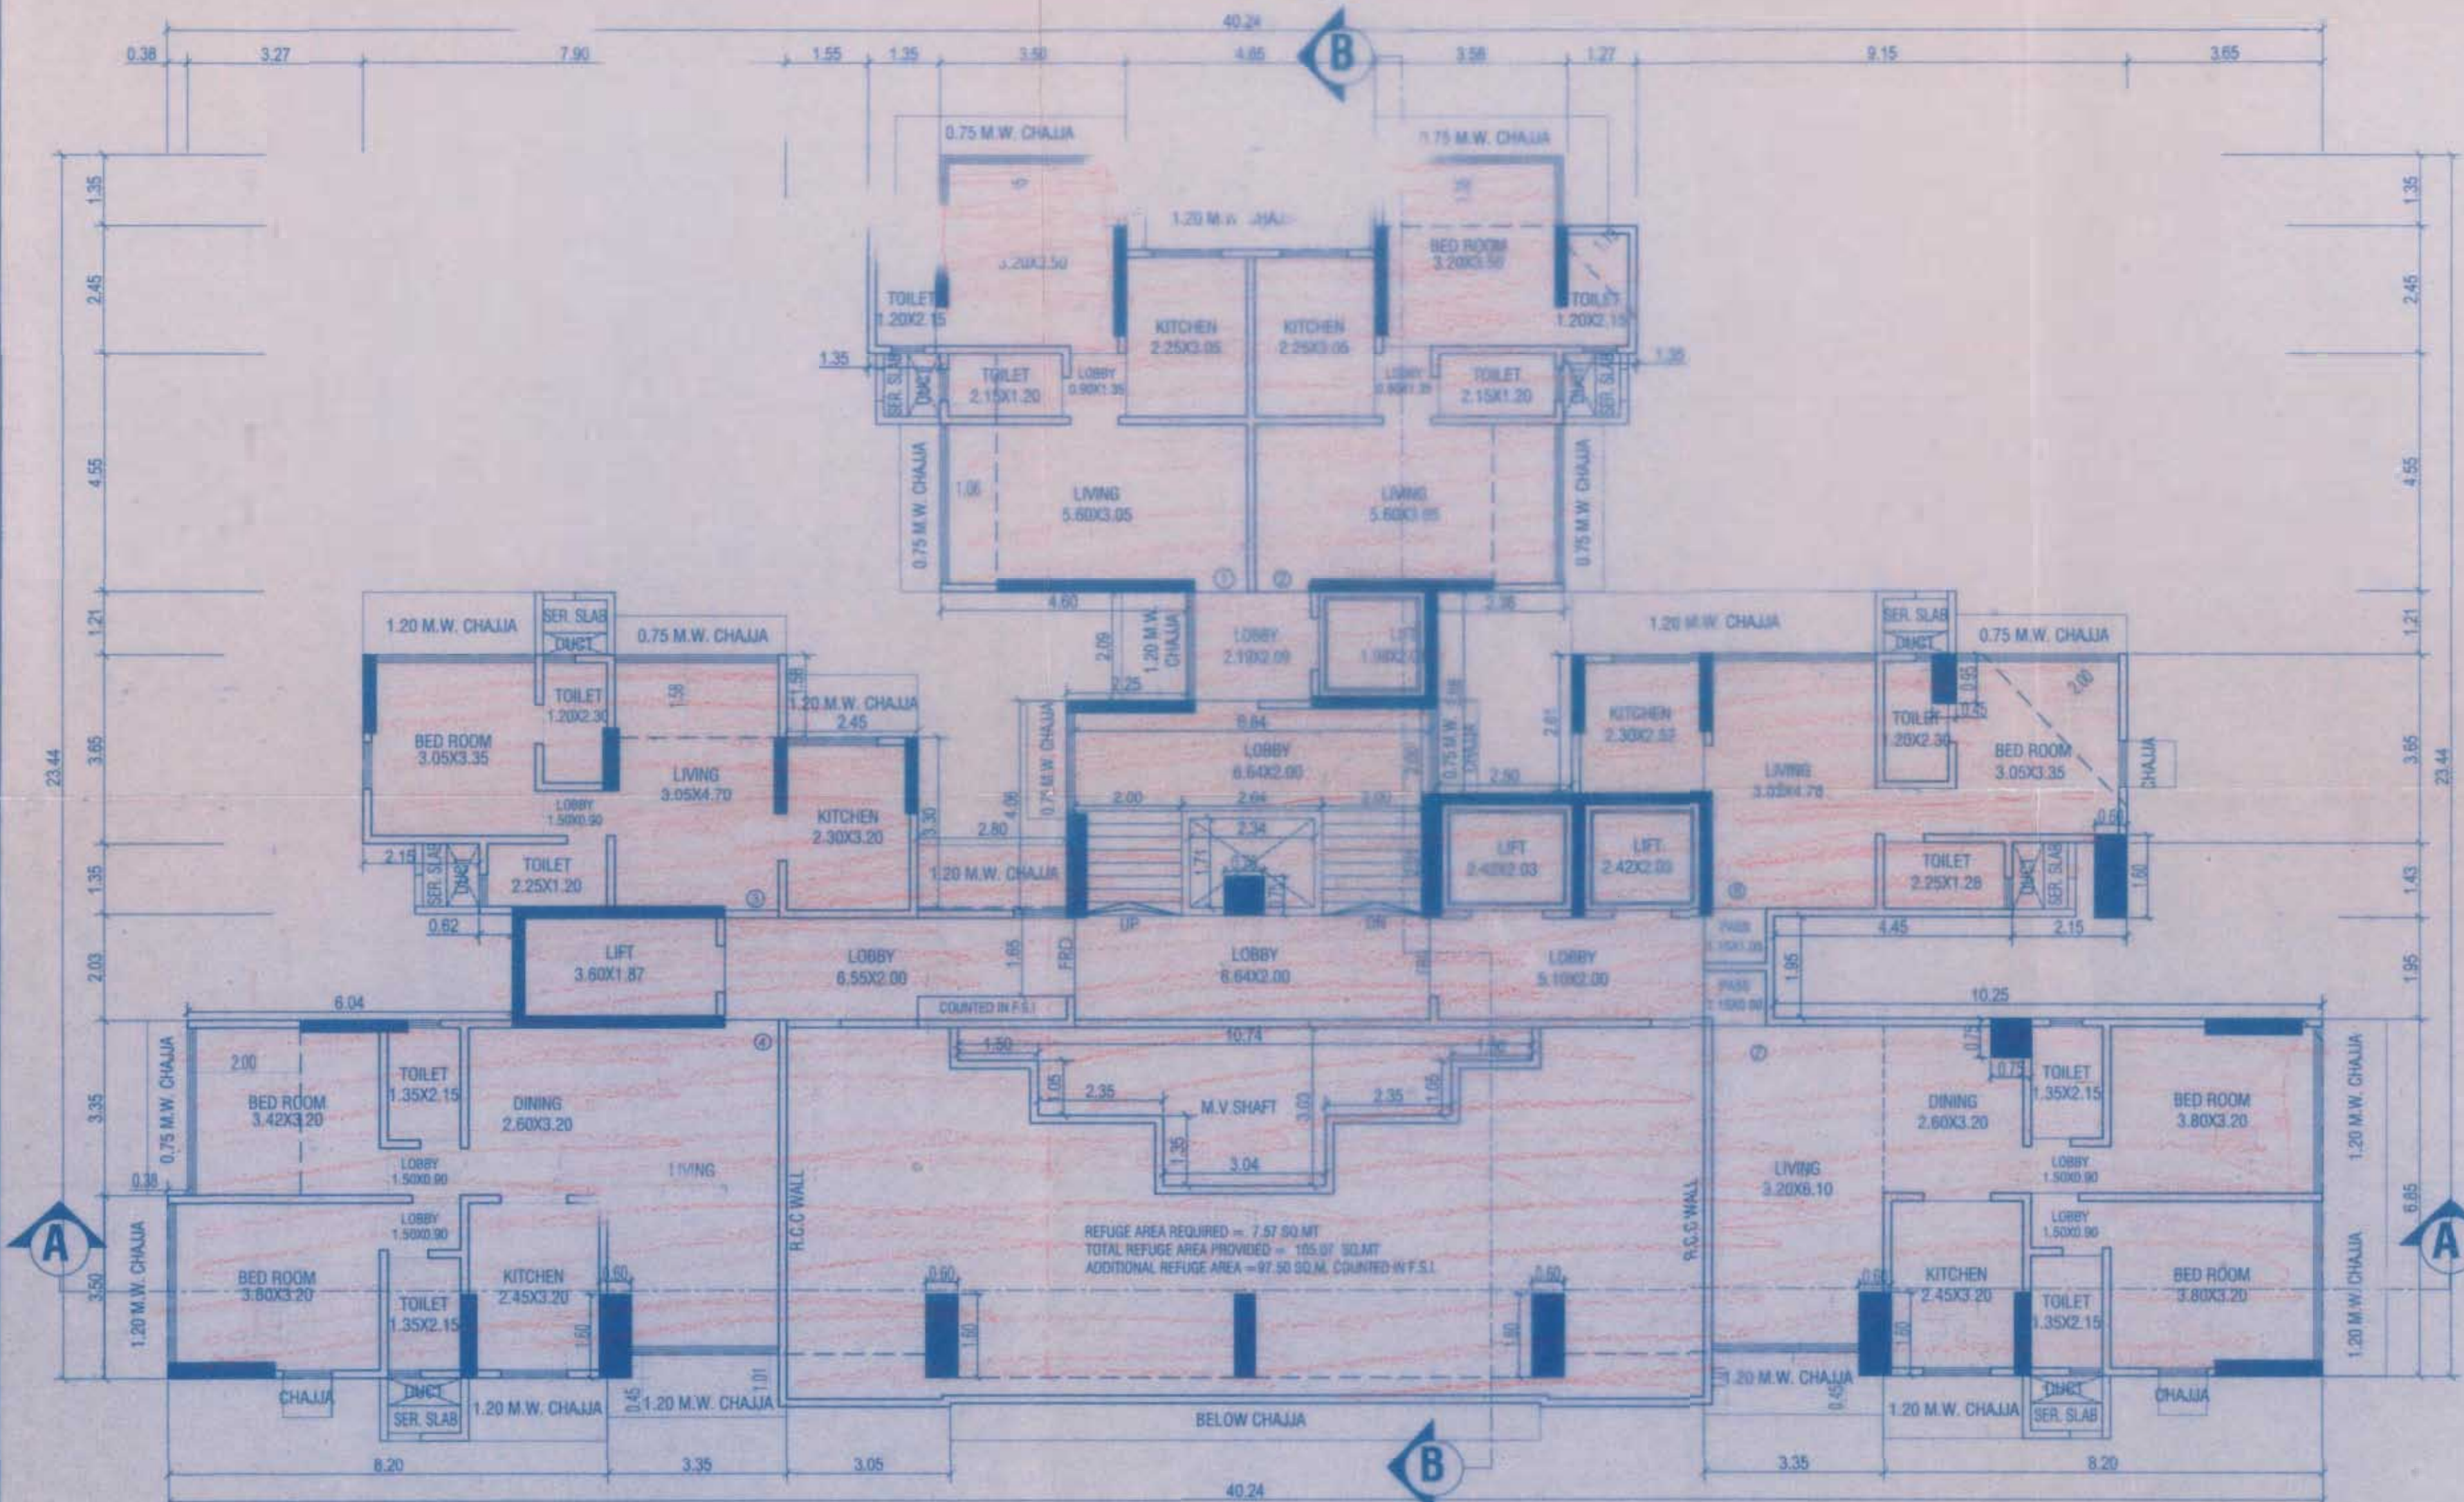

8TH (REFUGE) FLOOR PLAN
SCALE 1:100

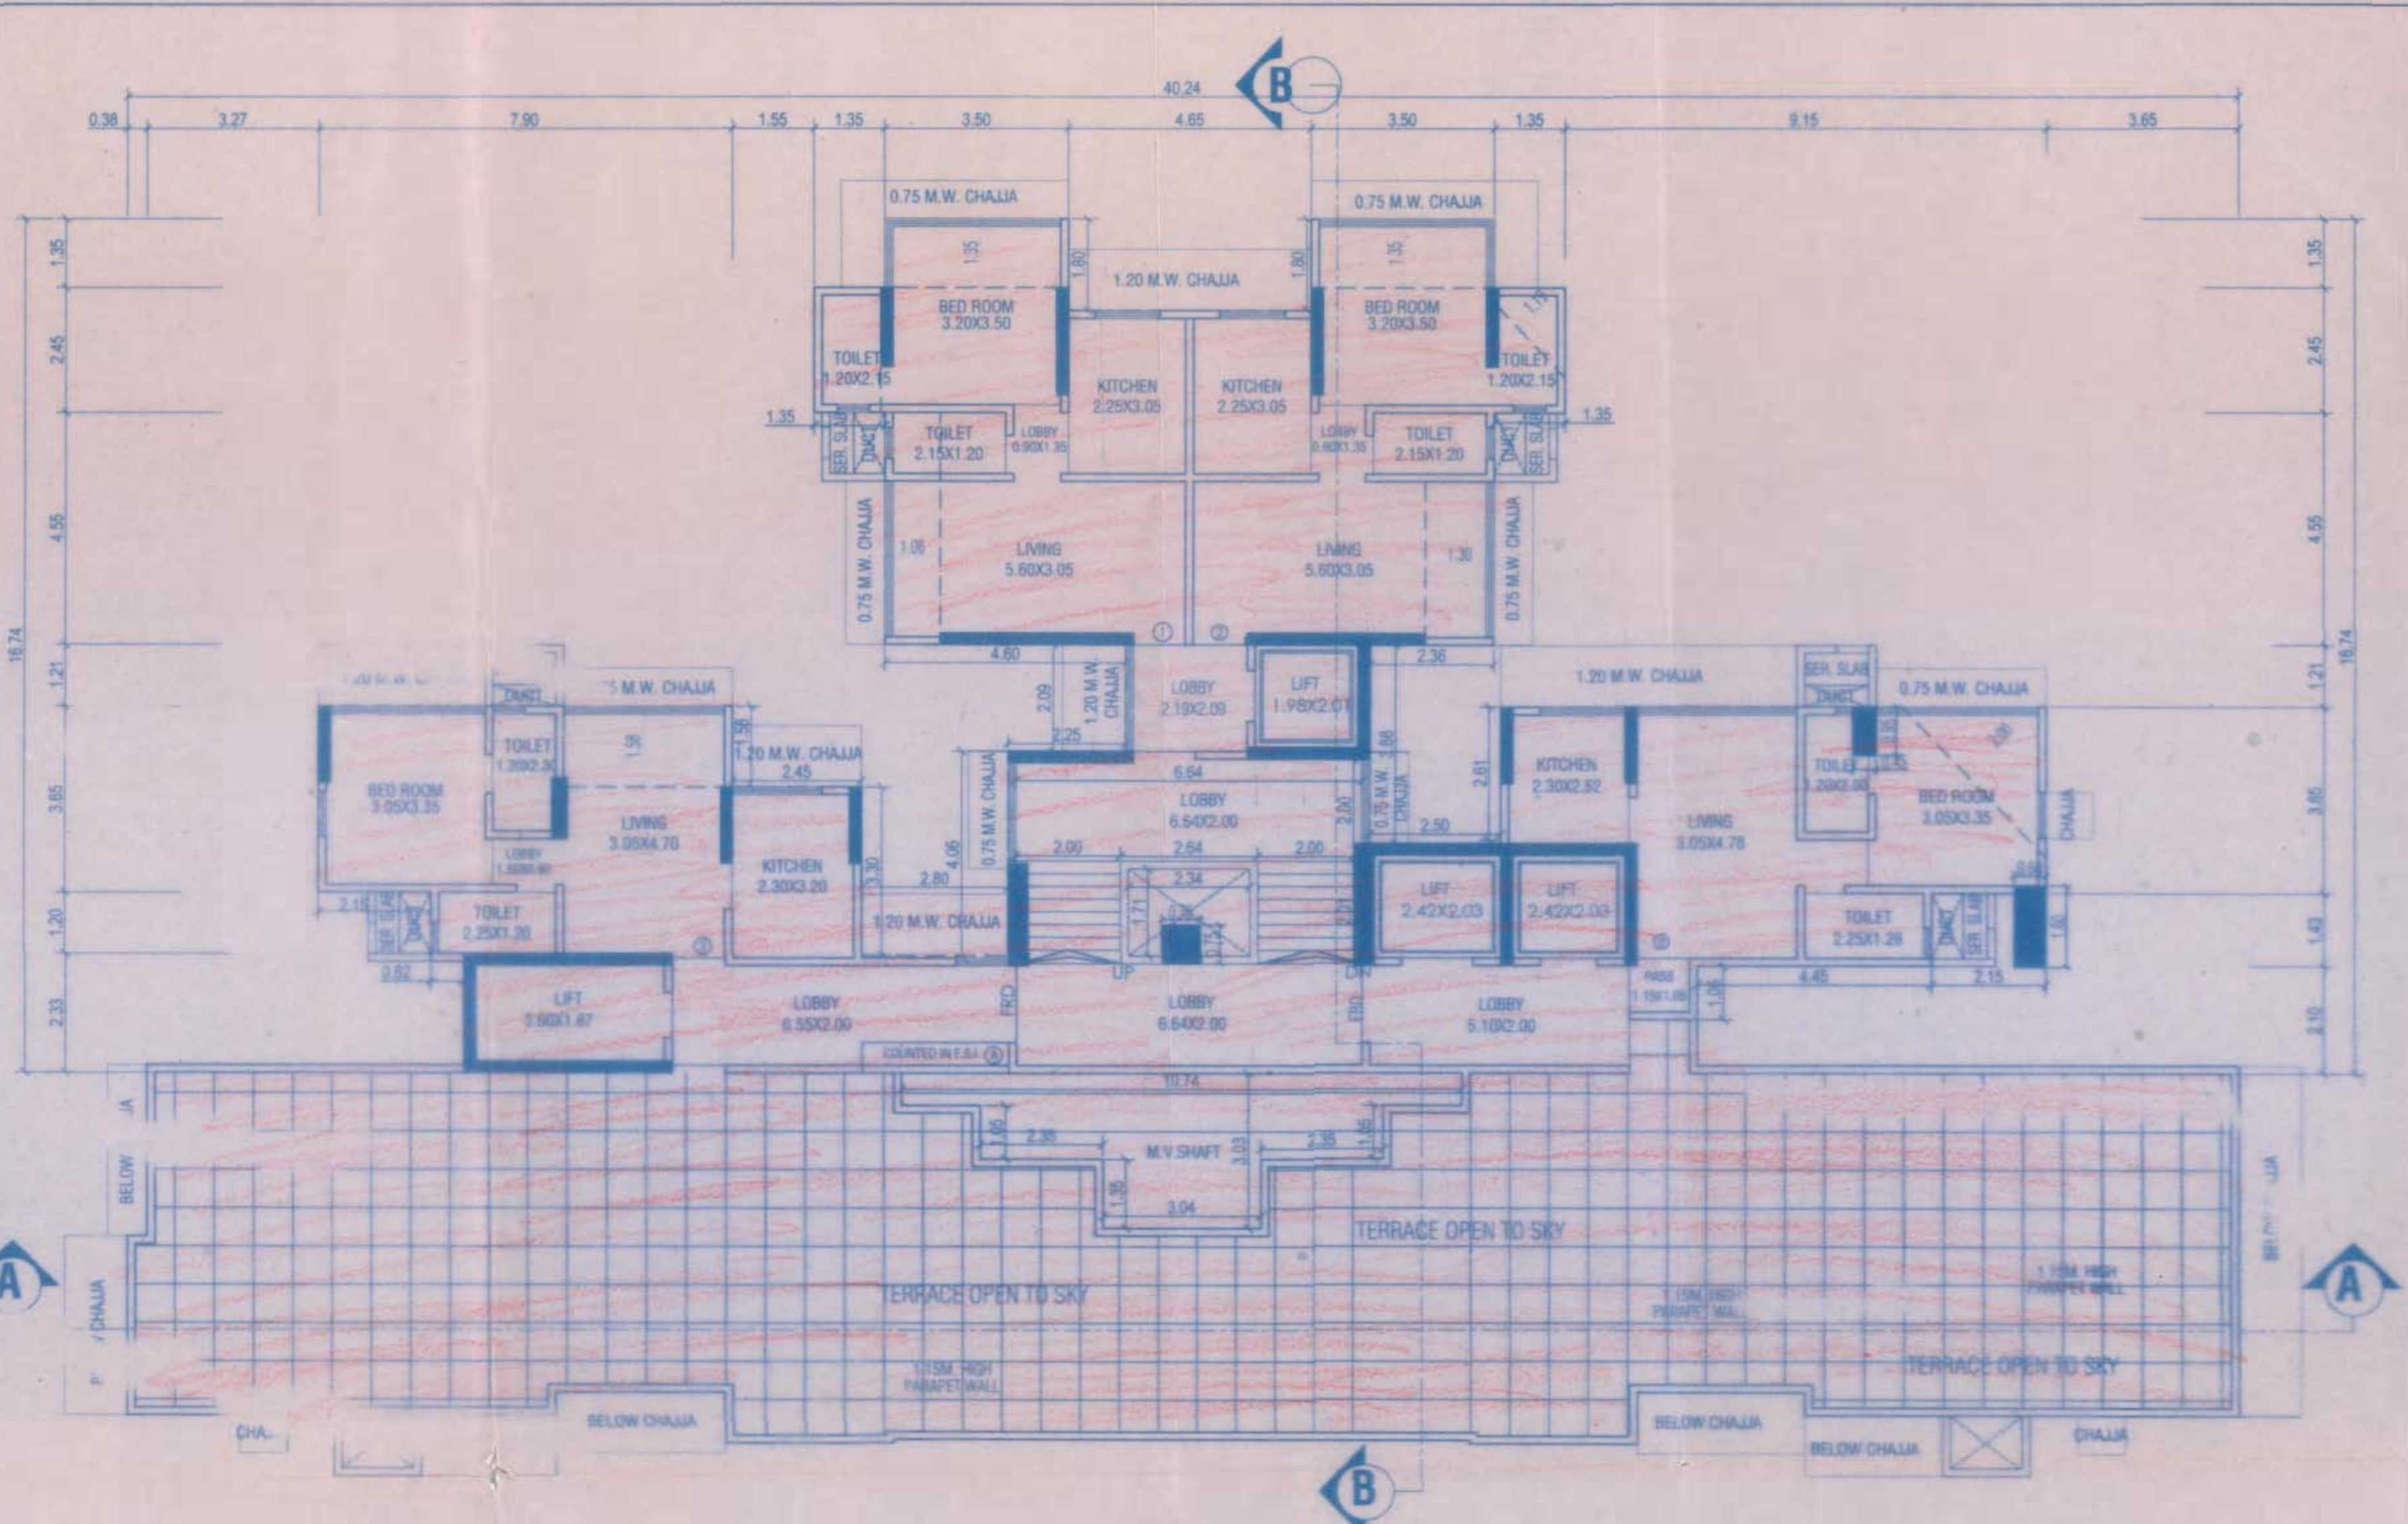

9TH (PT) FLOOR PLAN
SCALE 1:100

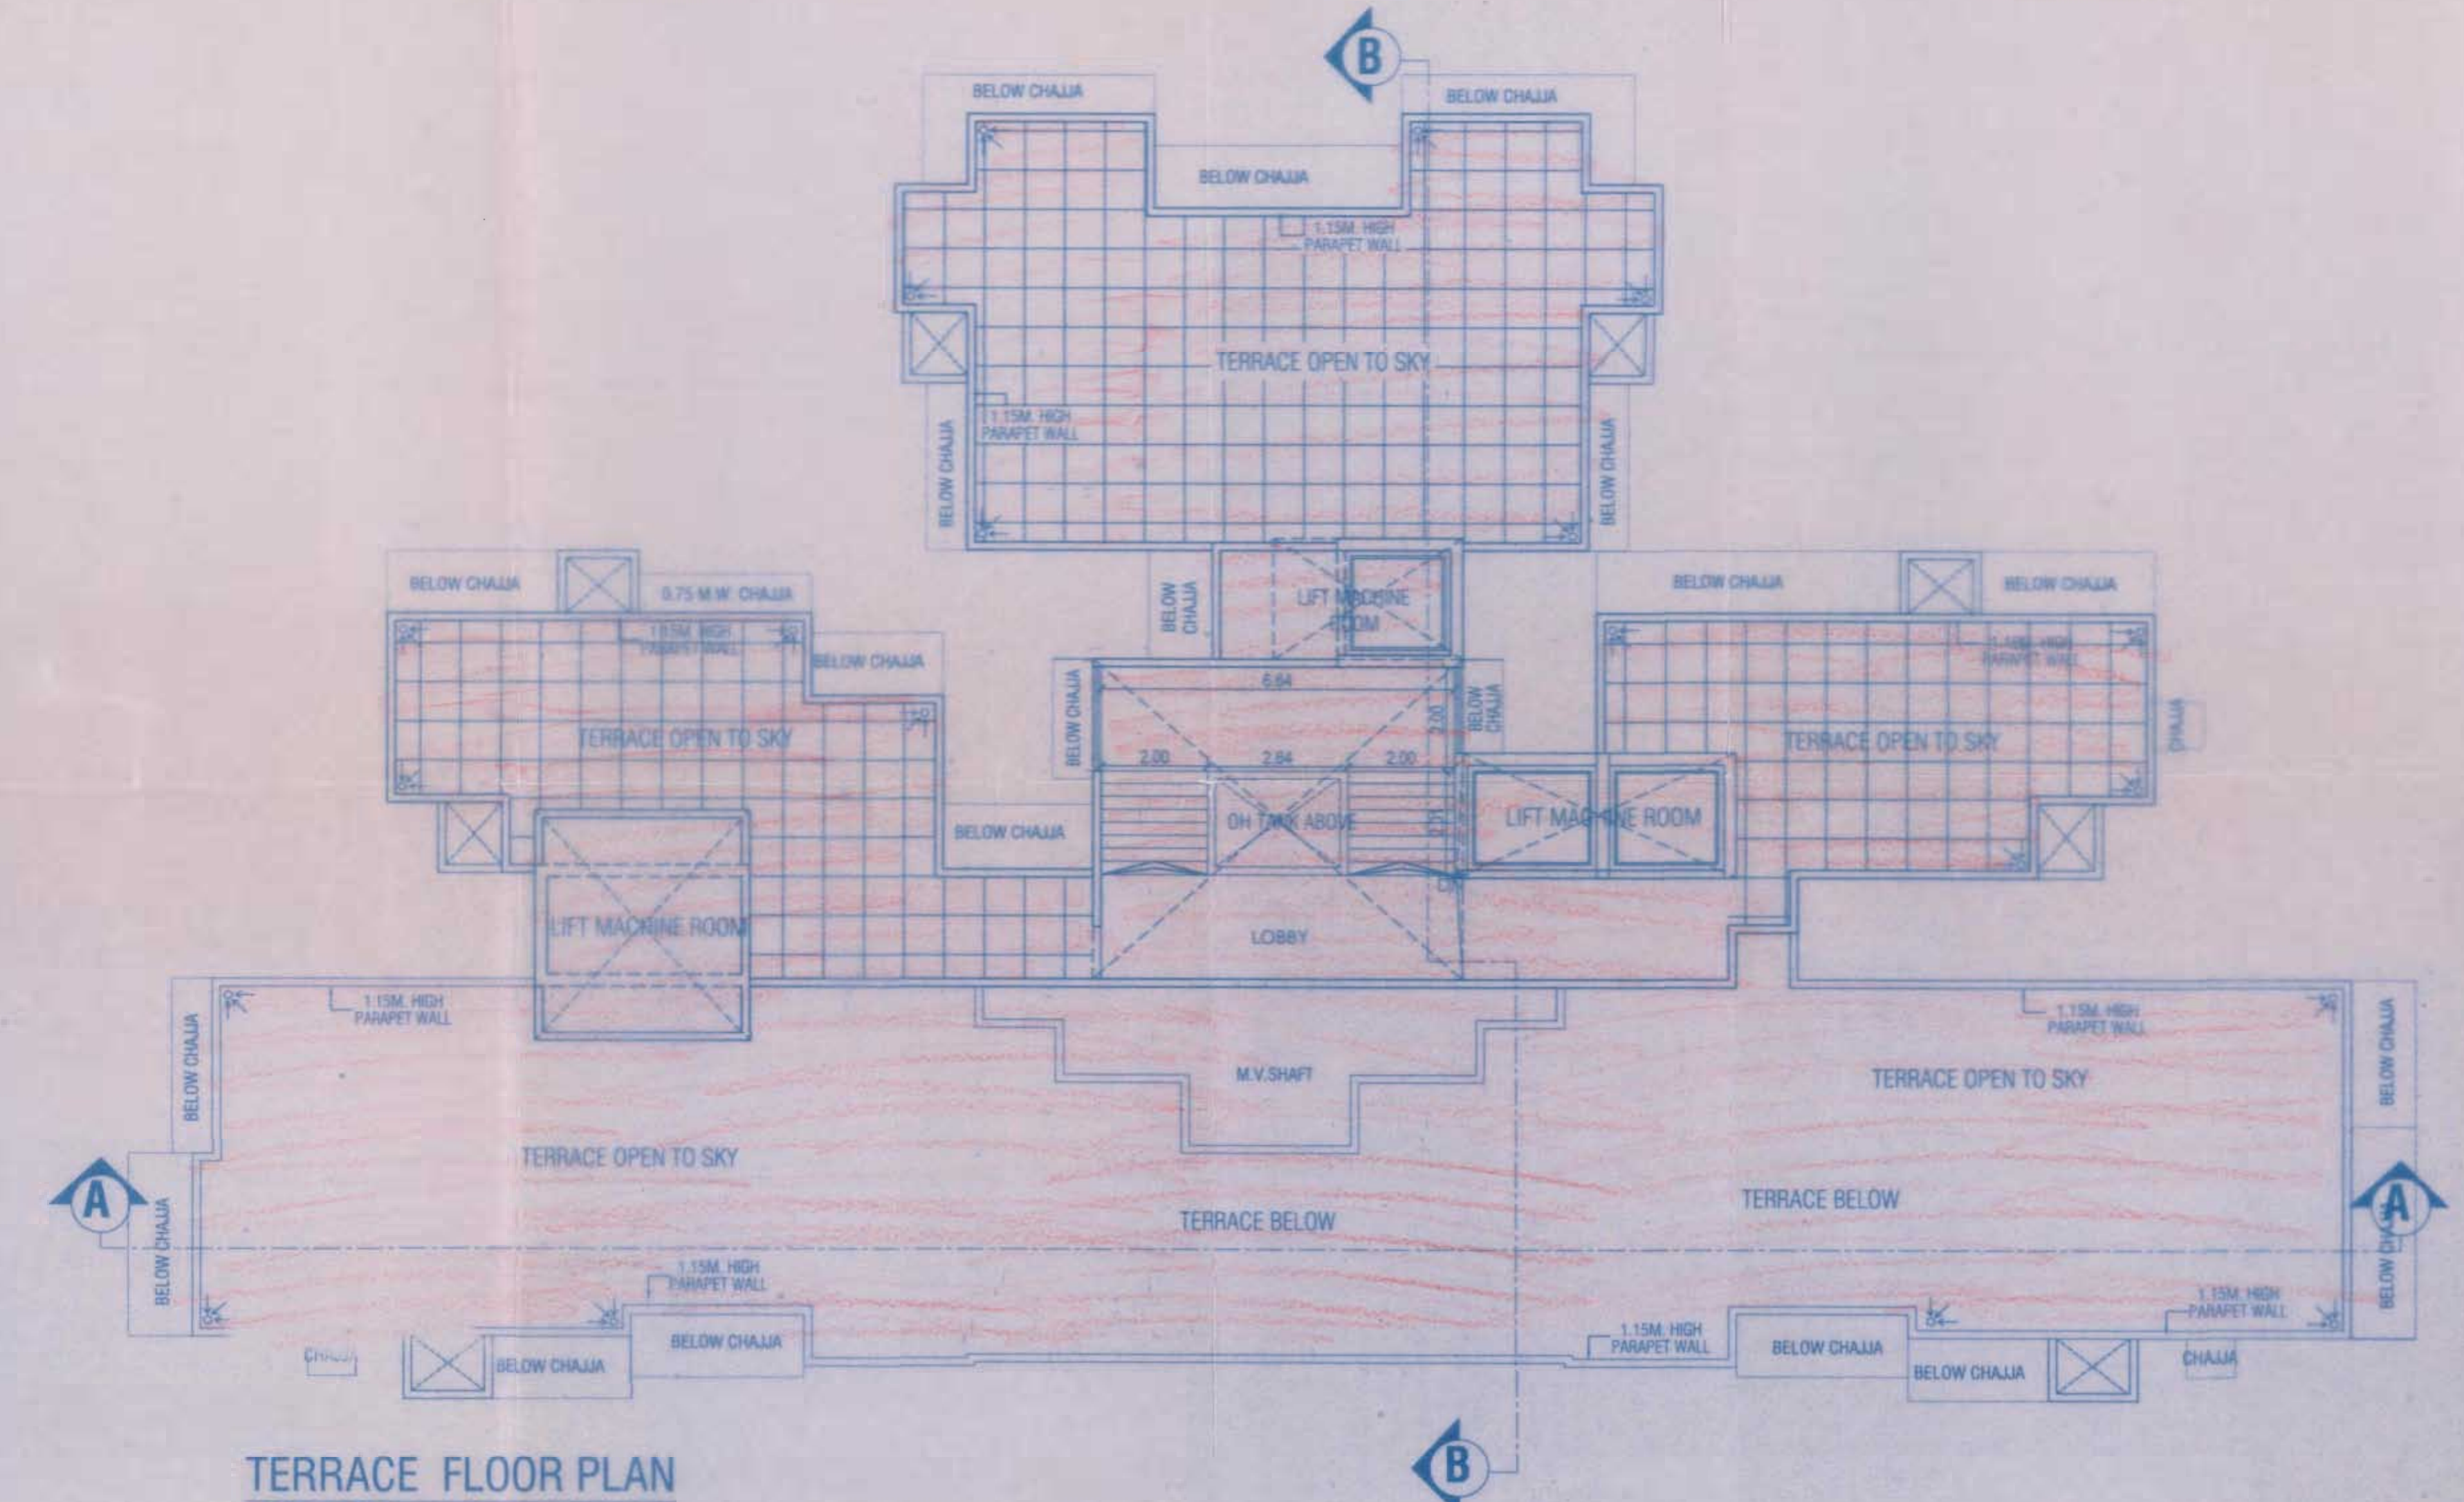

TERRACE FLOOR PLAN
SCALE 1:100

CHE/A-4858/BP(WS)/AR (I.O.D.) ③

PROFORMA-B

STAMP OF DATE OF RECEIPT OF PLANS

10 APR 2013

16 APR 2013

STAMP OF DATE OF APPROVAL OF PLANS

CONTENT OF SHEET

3RD TO 7TH, 9TH (PT) & 8TH REFUGE FLOOR PLAN,

DESCRIPTION OF PROPOSAL & PROPERTY.

PROPOSED RESIDENTIAL BUILDING 'H' ON PLOT NO. 2 BEARING C.T.S NO. 2728, 2731, 2732, 2735, 2736, 2748, 2750 & 2752 OF VILLAGE DAHISAR, GAVADE NAGAR, S.N DUBEY ROAD DAHISAR (EAST)

NAME OF THE OWNER

SHRI. PARVEZ SULEMAN LAKDAWALA, MANAGING PARTNER - M/S. GRADE SUBURBAN DEVELOPMENT VENTURE C.A TO M/S. APSARA DEVELOPMENT CORPORATION

NAME & SIGNATURE OF ARCHITECTS

bhavin hemal architects
Architect and Planner

NORTH

SCALE

AS SPECIFIED WITH THE DRAWING

DRAWN BY

YOGESH

CHECKED BY

BHAVIN

DRAWING NO. 3

REVISION NO.