



1950年10月1日

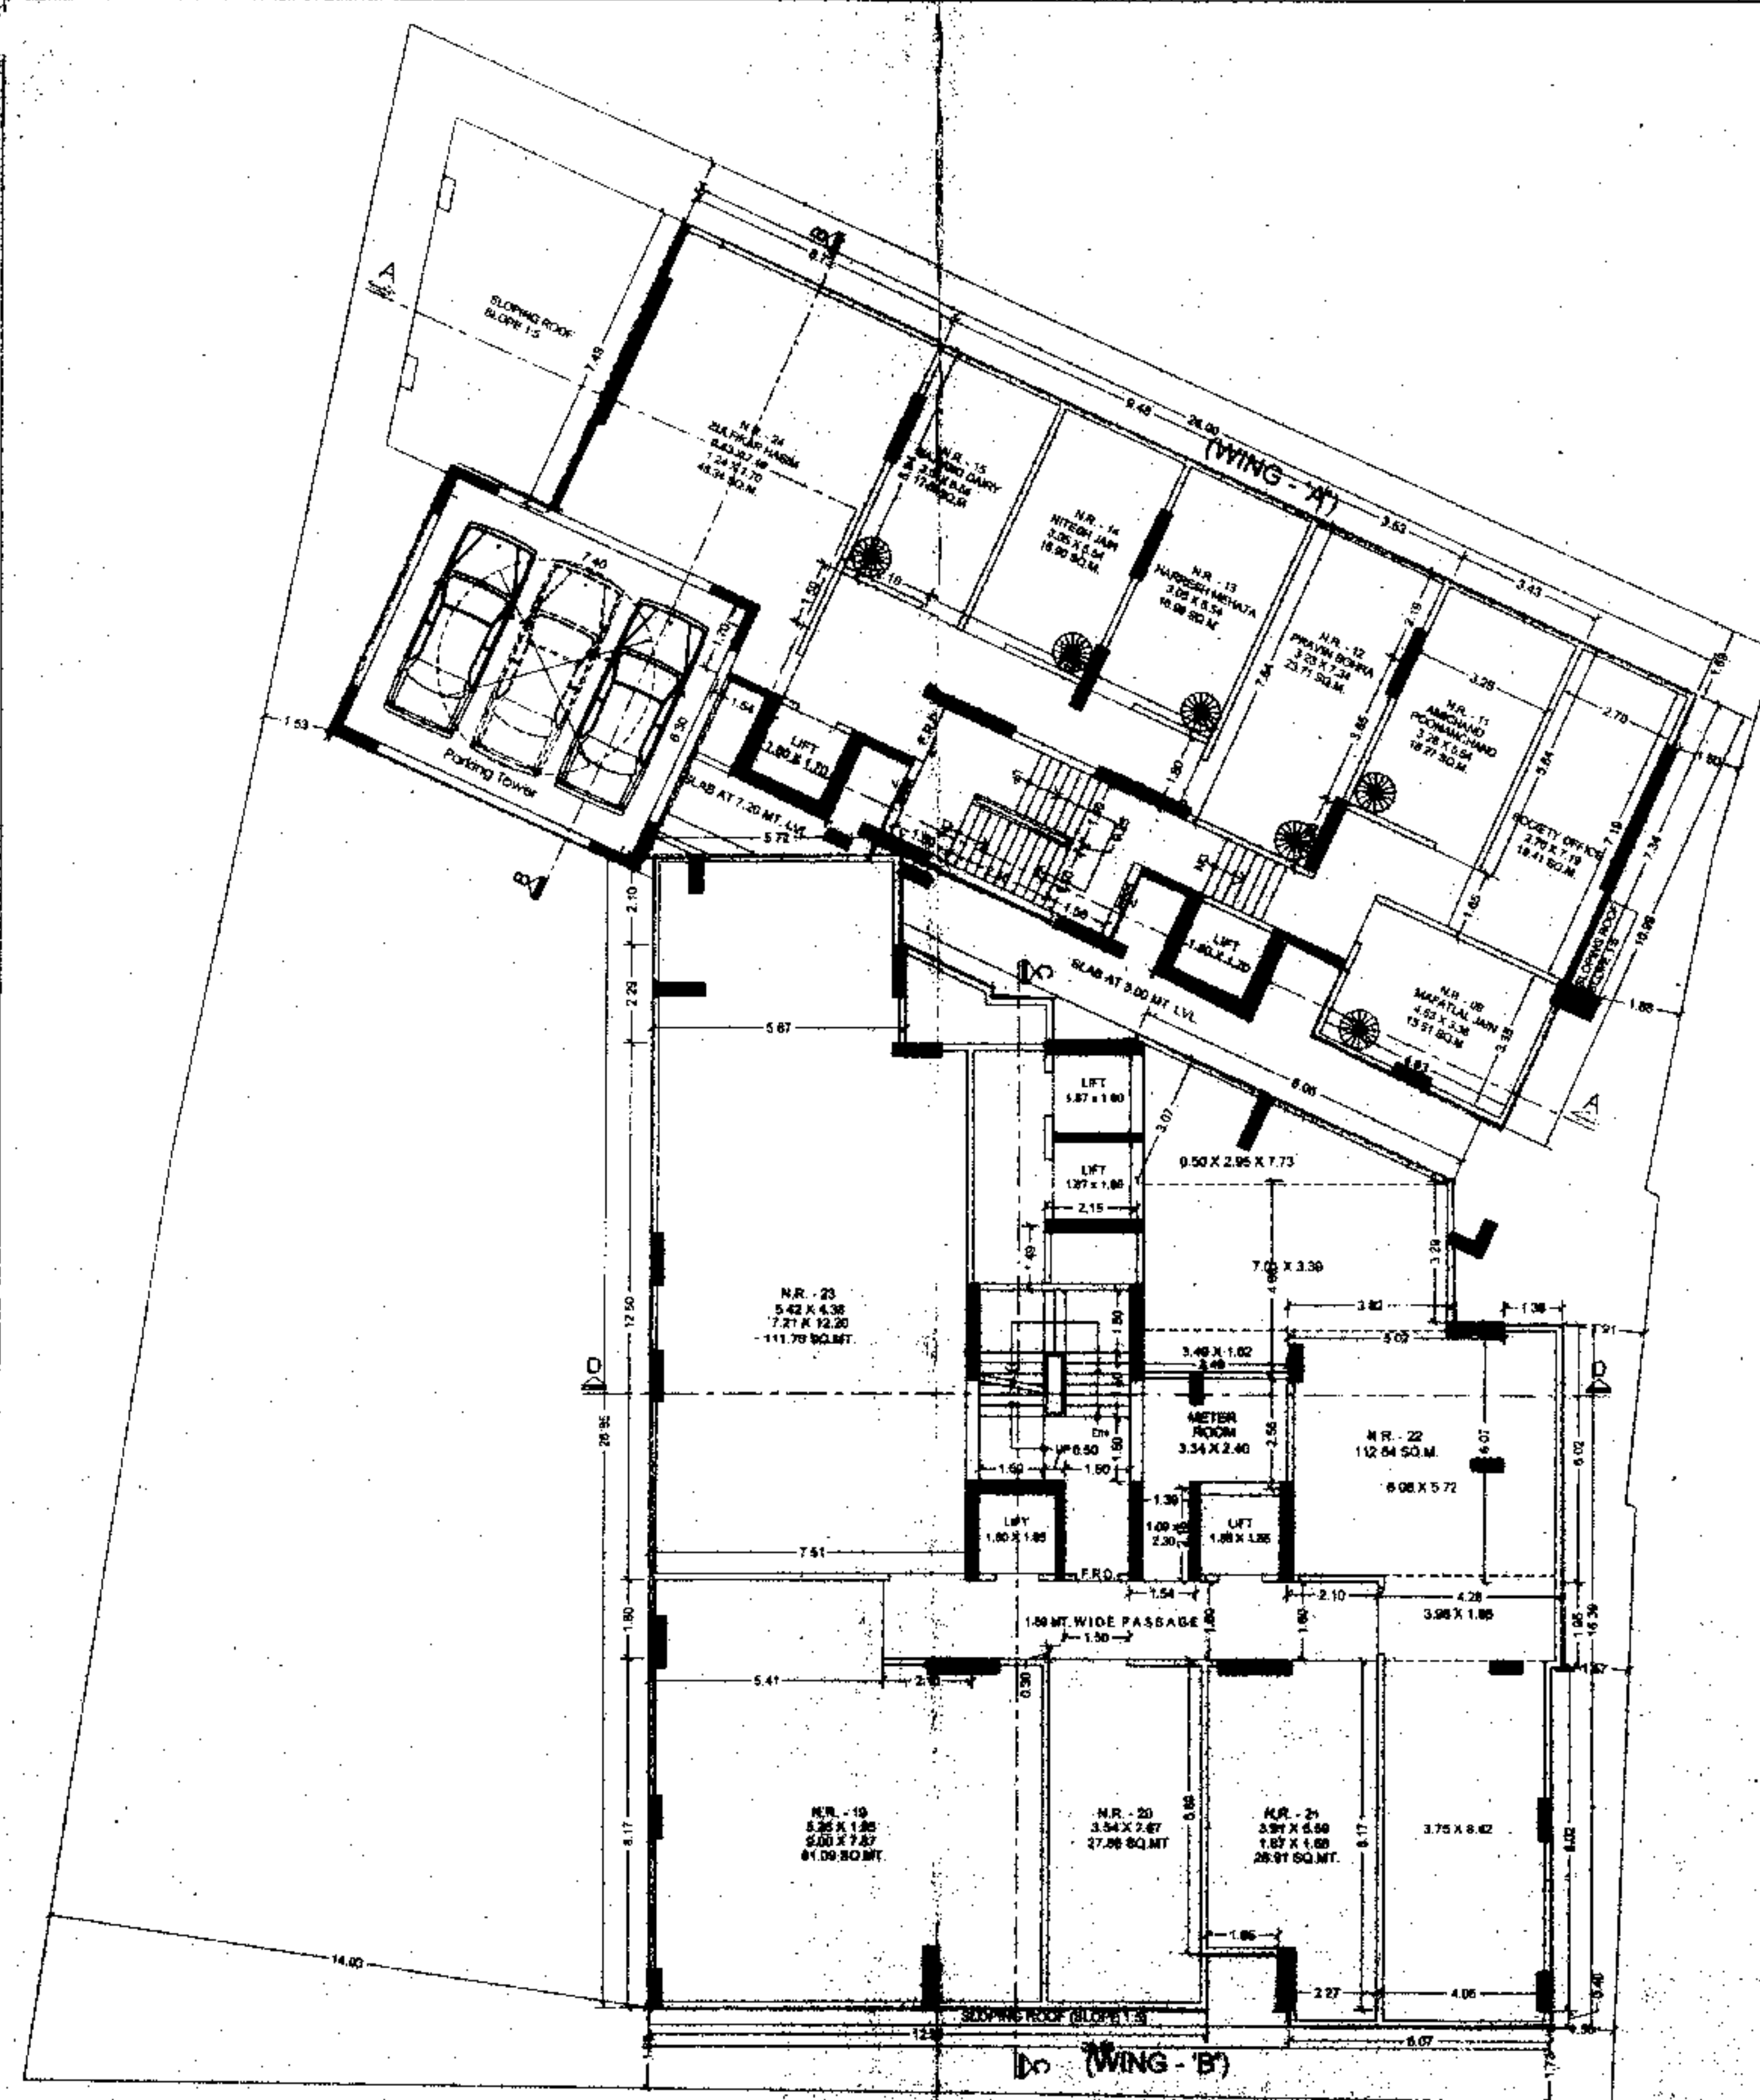

1ST FLOOR PLAN

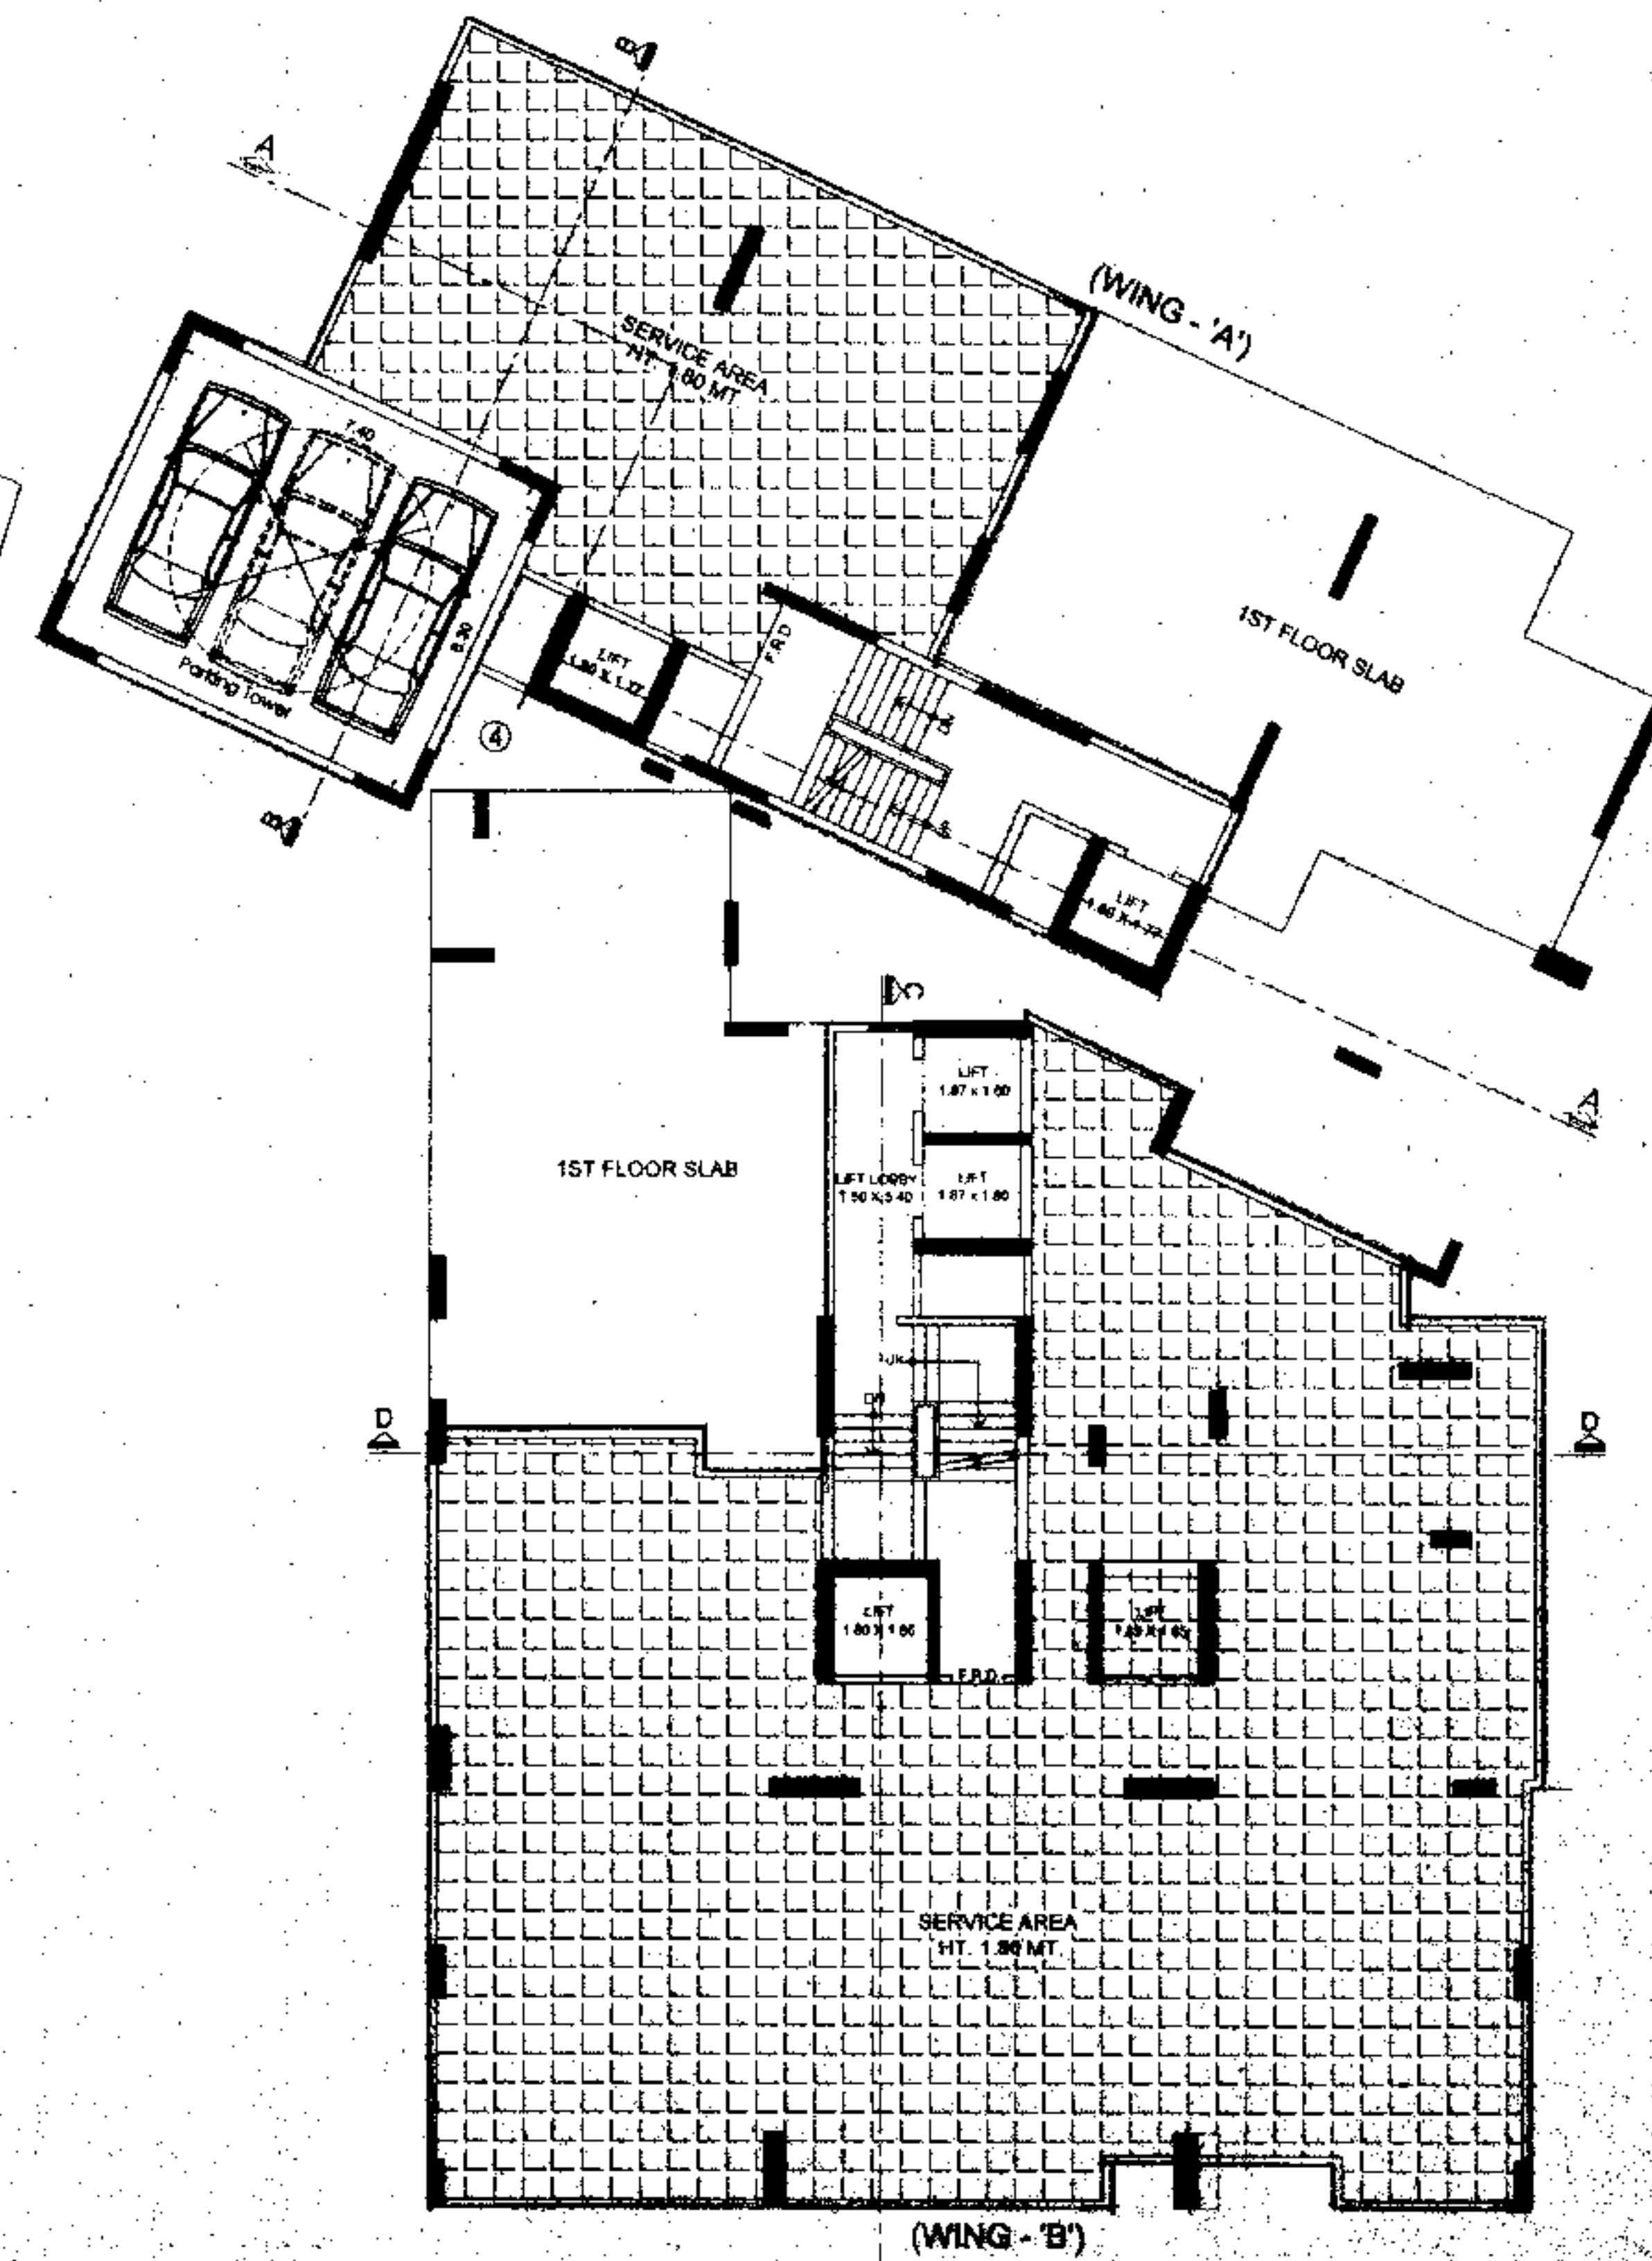

SERVICE FLOOR PLAN


P R O F O R M A - B				
CONTENT OF SHEETS				
1ST FLOOR PLAN, SERVICE FLOOR PLAN				
CLIENTS NAME & SIGNATURE				
M/s MERIDIAN CONSTRUCTION PVT.LTD. (BUILDERS & DEVELOPERS)				
DESCRIPTION OF PROPOSAL				
PLAN SHOWING PROPOSED REDEVELOPMENT OF PROPERTY BEARING C.S. NO. 884 & 1/884 OF CHURGAON DIV., SITUATED AT KHEYWADI BACK ROAD & FALKLAND ROAD, D. WARD, MUMBAI				
Licensed Surveyor				
		A.P.Dharwad & Associates. 42-44, 31st Mayas, Bando Gokhale Park, Opp. Savera Samarth Nagar, Ghatkopar Mumbai-400 084. TEL. - 2605 21 21, 2622 1300/8		
CLARK	DATE	SCALE	REVISION	BY
	01/01/2008	1:100		

TYPICAL (2ND TO 6TH, 8TH TO 13TH & 15TH TO 19TH) FLOOR PLAN


STAMP OF DATE OF APPROVAL 3

Approved Amended Subject to Condition Modified
In the No. EEP/ 7134/014 16/9/15
14/9/15
Asst. Eng. Ex. Eng. Bldg. Proposal (Cdy)
Municipal Corporation of Greater Mumbai

APDA
A.P. Dharia & Associates
42-44, Shree Niwas,
Bandu Gokhale Path,
Opp. Swami Samarth Nagar,
Girgaum,
Mumbai-400 004
TEL : 2388 91 41, 9322130068

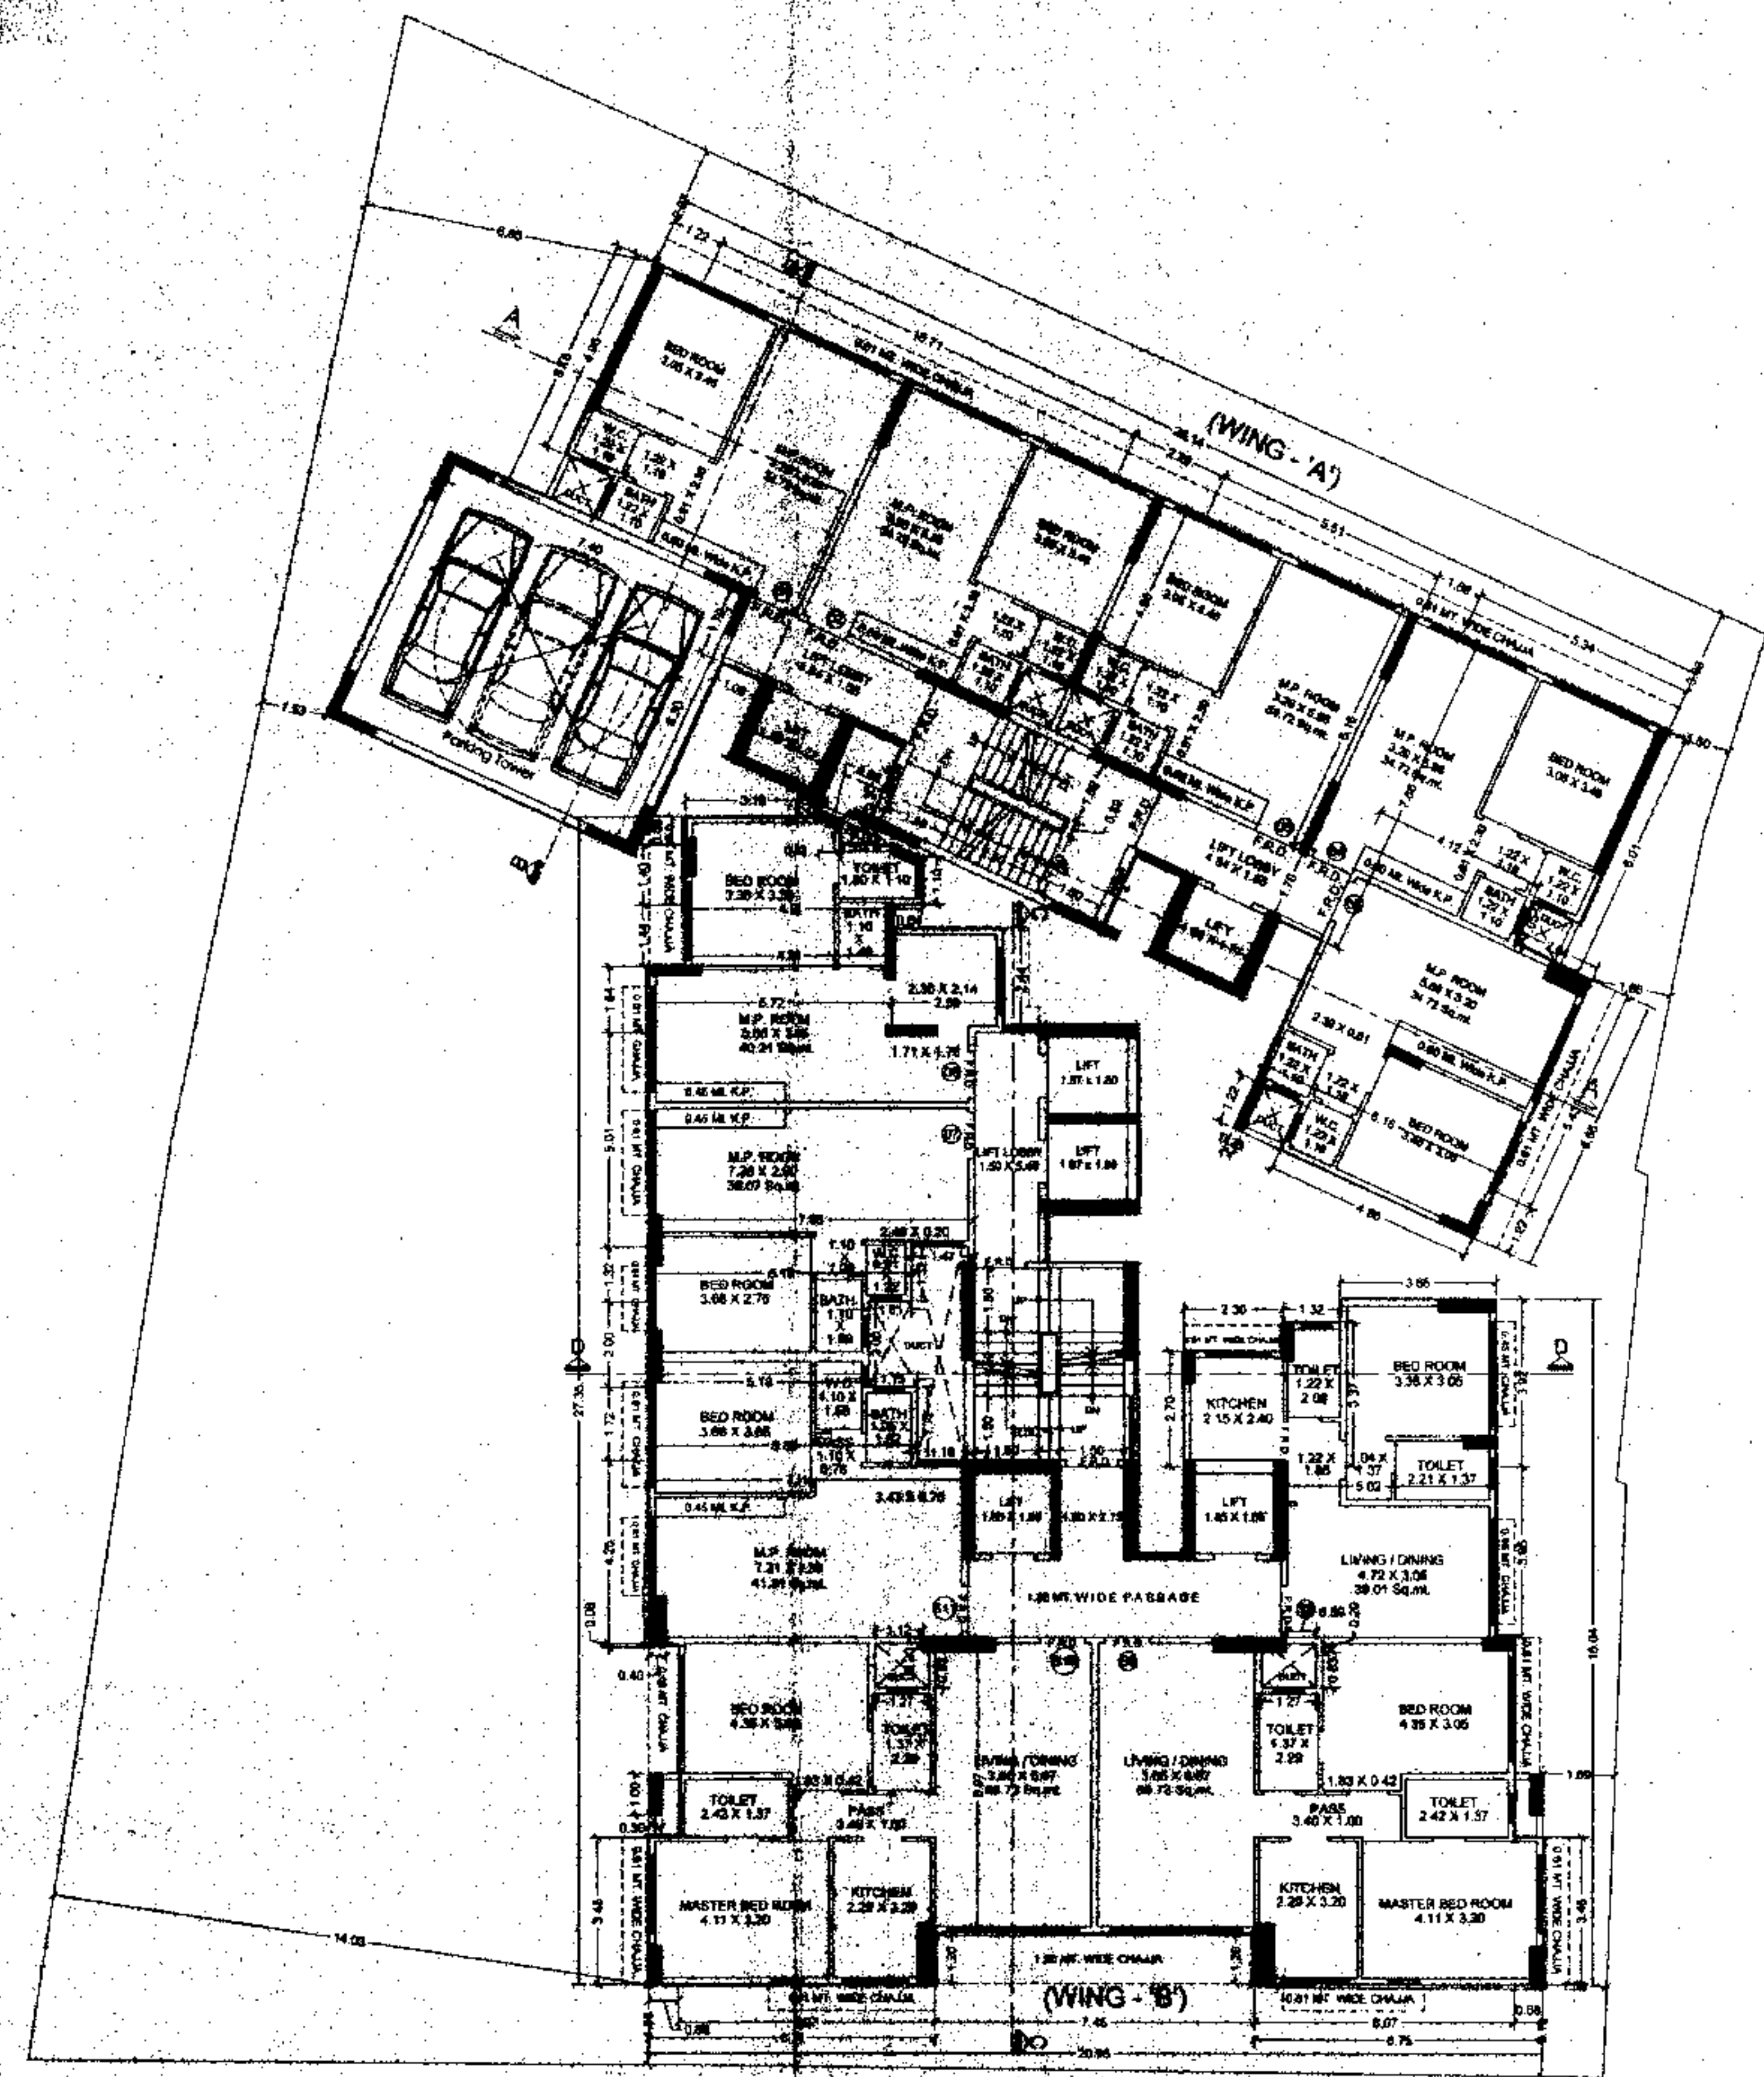


TYPICAL (2ND TO 6TH, 8TH TO 13TH & 15TH TO 16TH) FLOOR PLAN

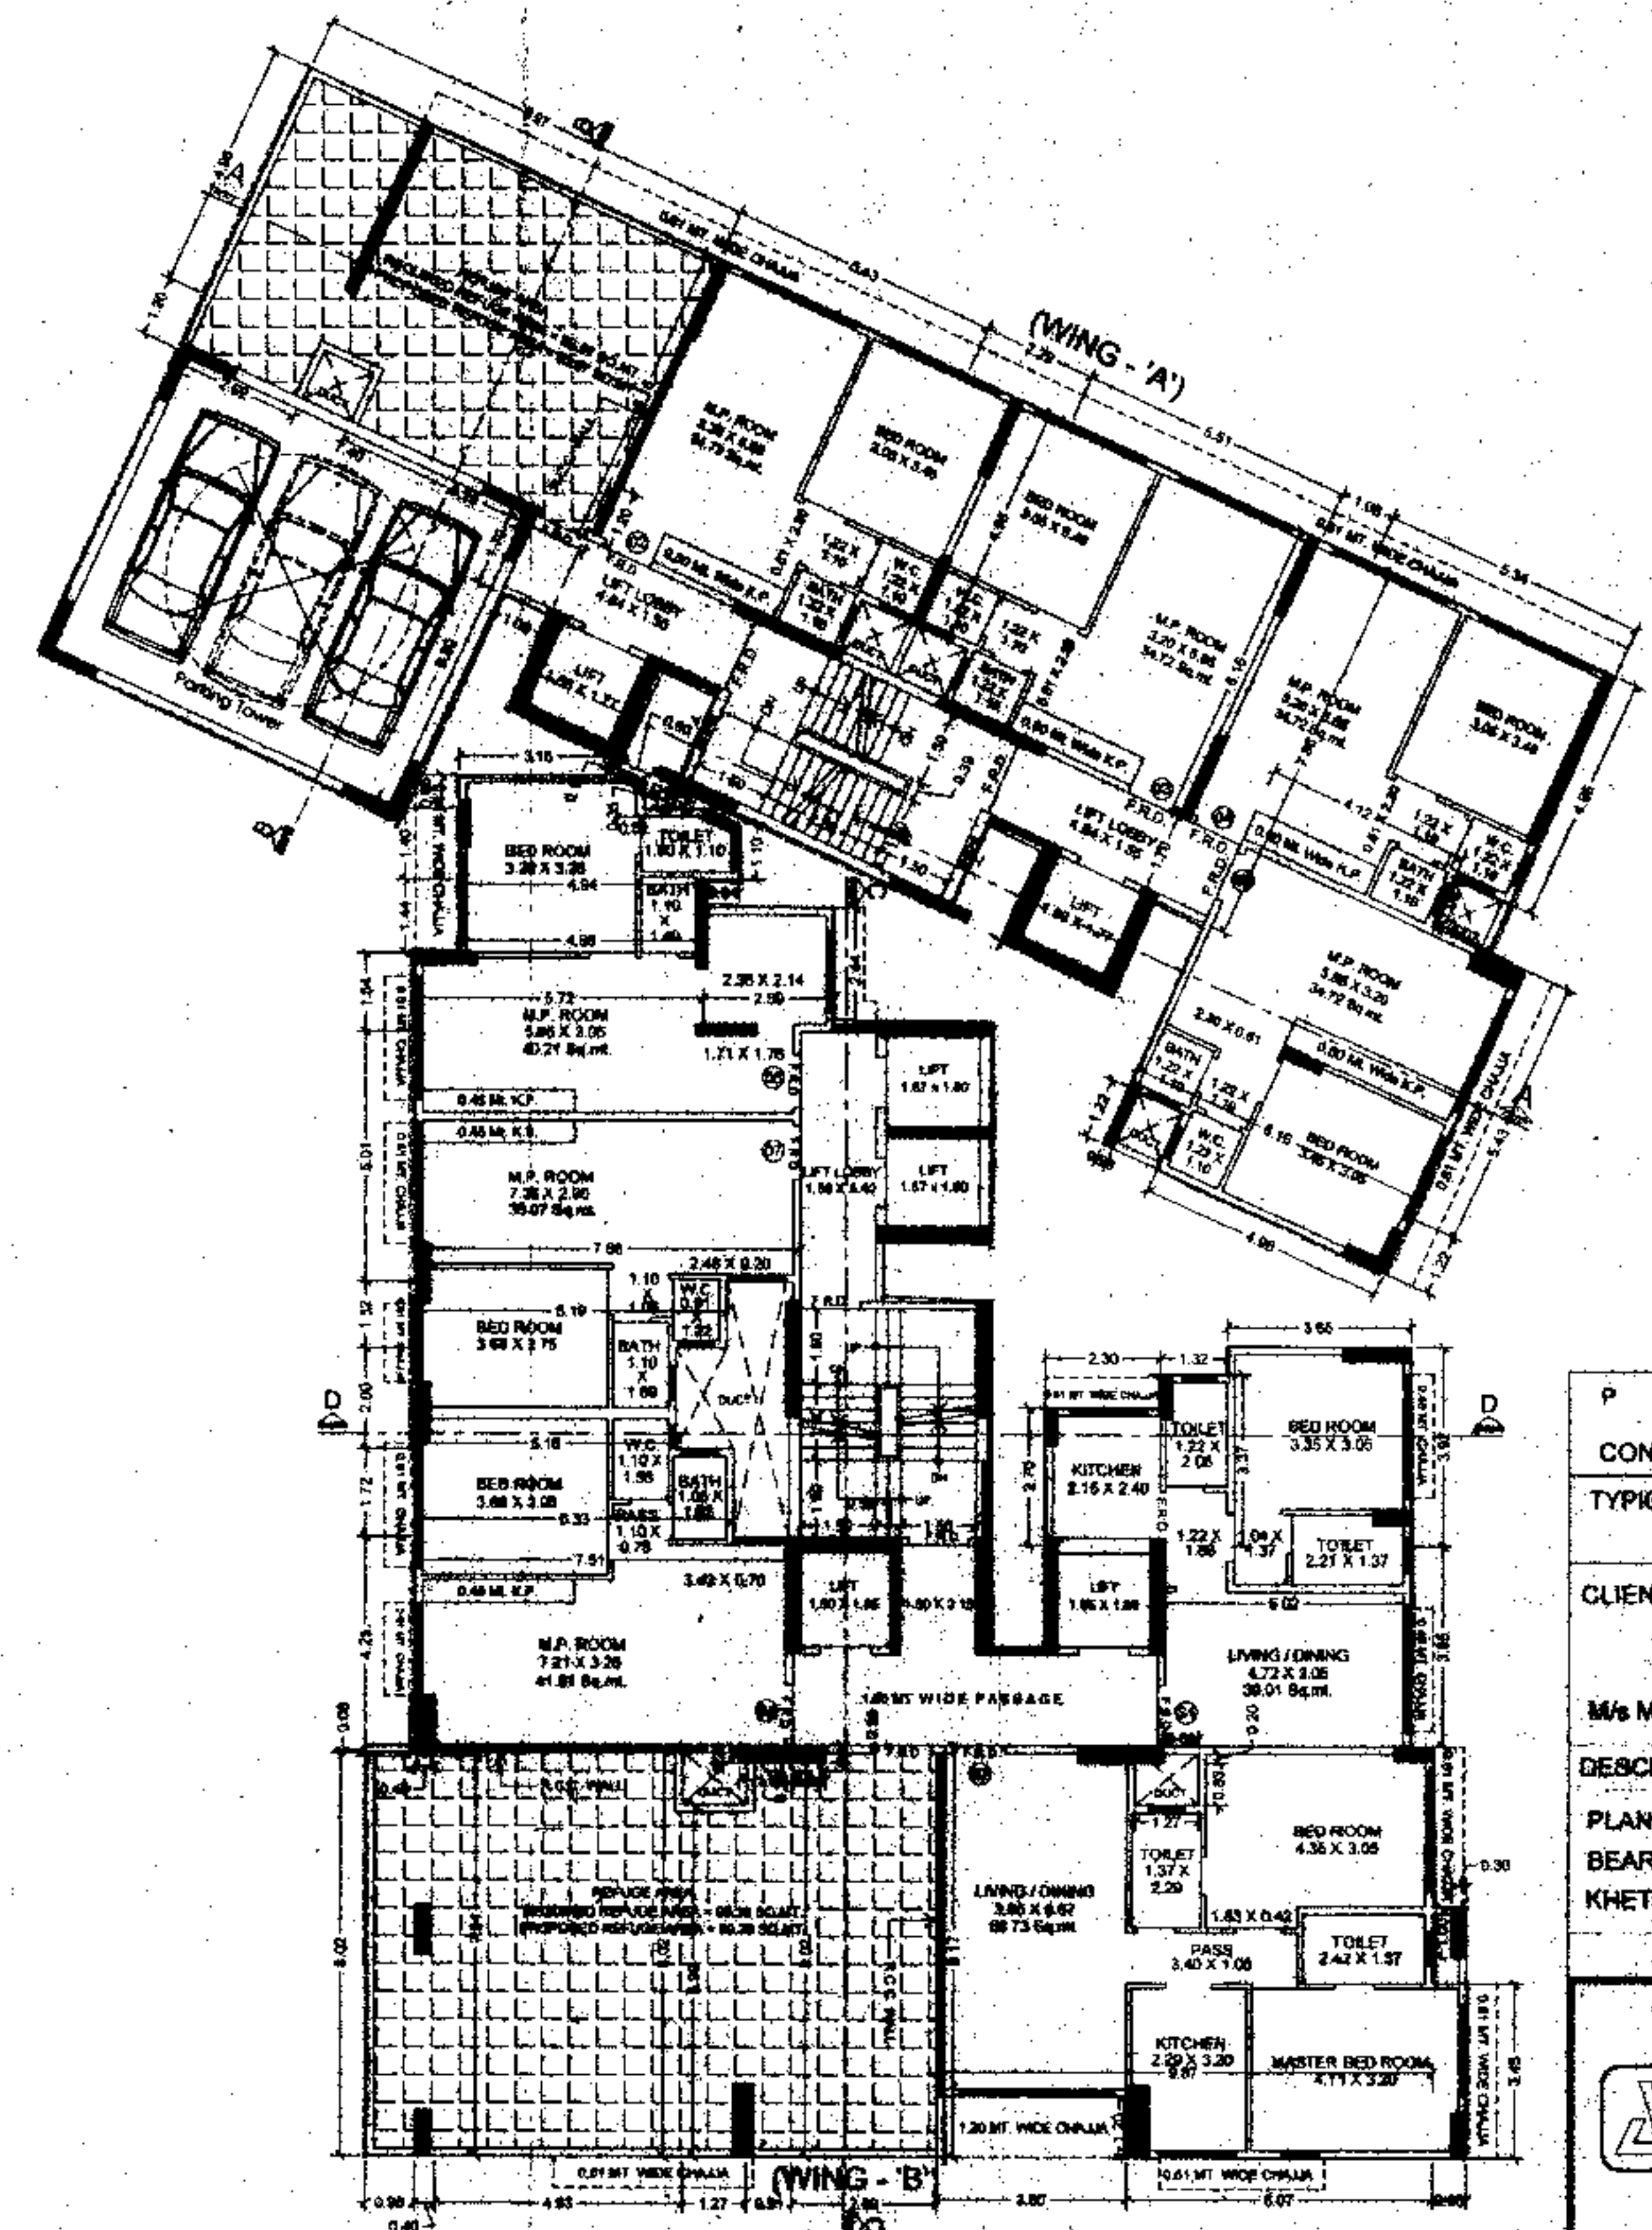


7TH (REFUGE) FLOOR PLAN


P R O F O R M A - B				
CONTENT OF SHEETS				
TYPICAL FLOOR PLAN, 7TH (REFUGE) FLOOR PLAN, ETC.				
CLIENT'S NAME & SIGNATURE				
M/s MERIDIAN CONSTRUCTION PVT.LIT. (BUILDERS & DEVELOPERS)				
DESCRIPTION OF PROPOSAL				
PLAN SHOWING PROPOSED REDEVELOPMENT OF PROPERTY BEARING C.S. NO. 884 & 1/884 OF GIRGAUM DIV., SITUATED AT KHETWADI BACK ROAD & FAULKLAND ROAD, D- WARD, MUMBAI.				
Licensed Surveyor				
A.P.Dharia & Associates.				
42-44, Shree Niwas, Bandu Gokhale Path, Opp. Swami Samarth Nagar, Girgaum, Mumbai-400 004 TEL : 2388 91 41, 9322130068				
FILE NO.	DRAWN BY	SCALE	CHECKED BY	DATE
	Chaitan	1:100	Ankit Dharia	

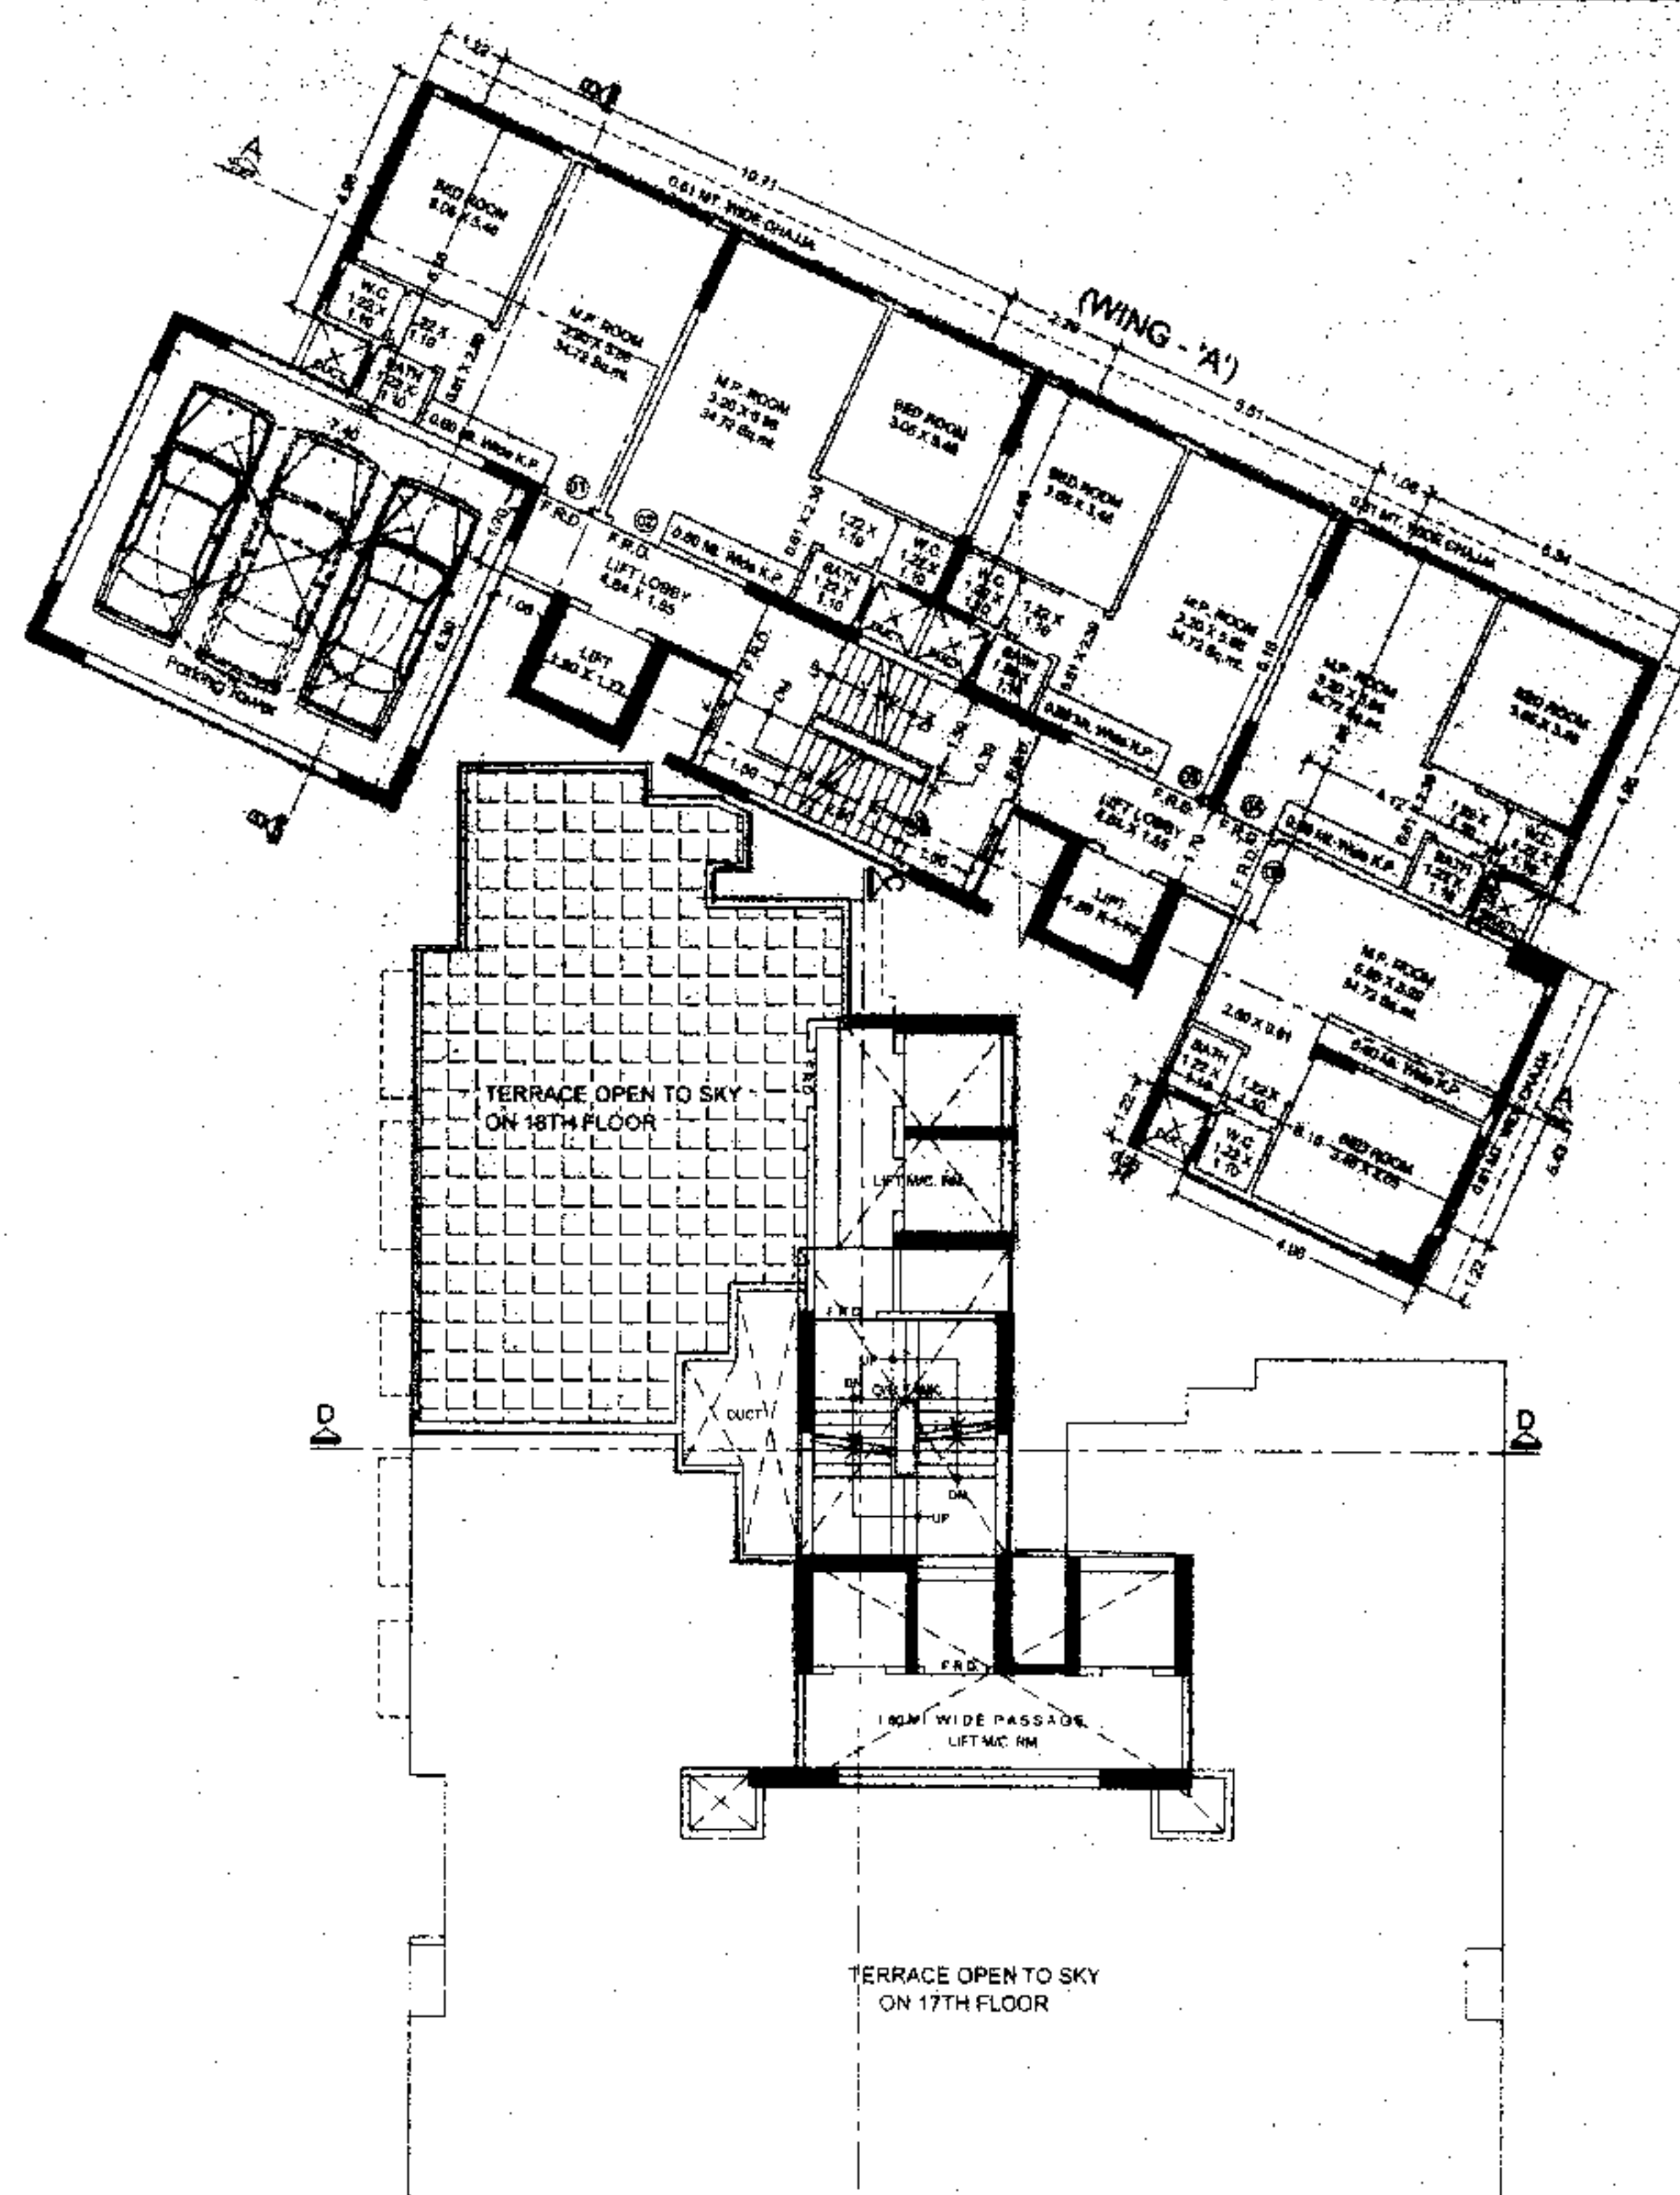


18TH FLOOR PLAN

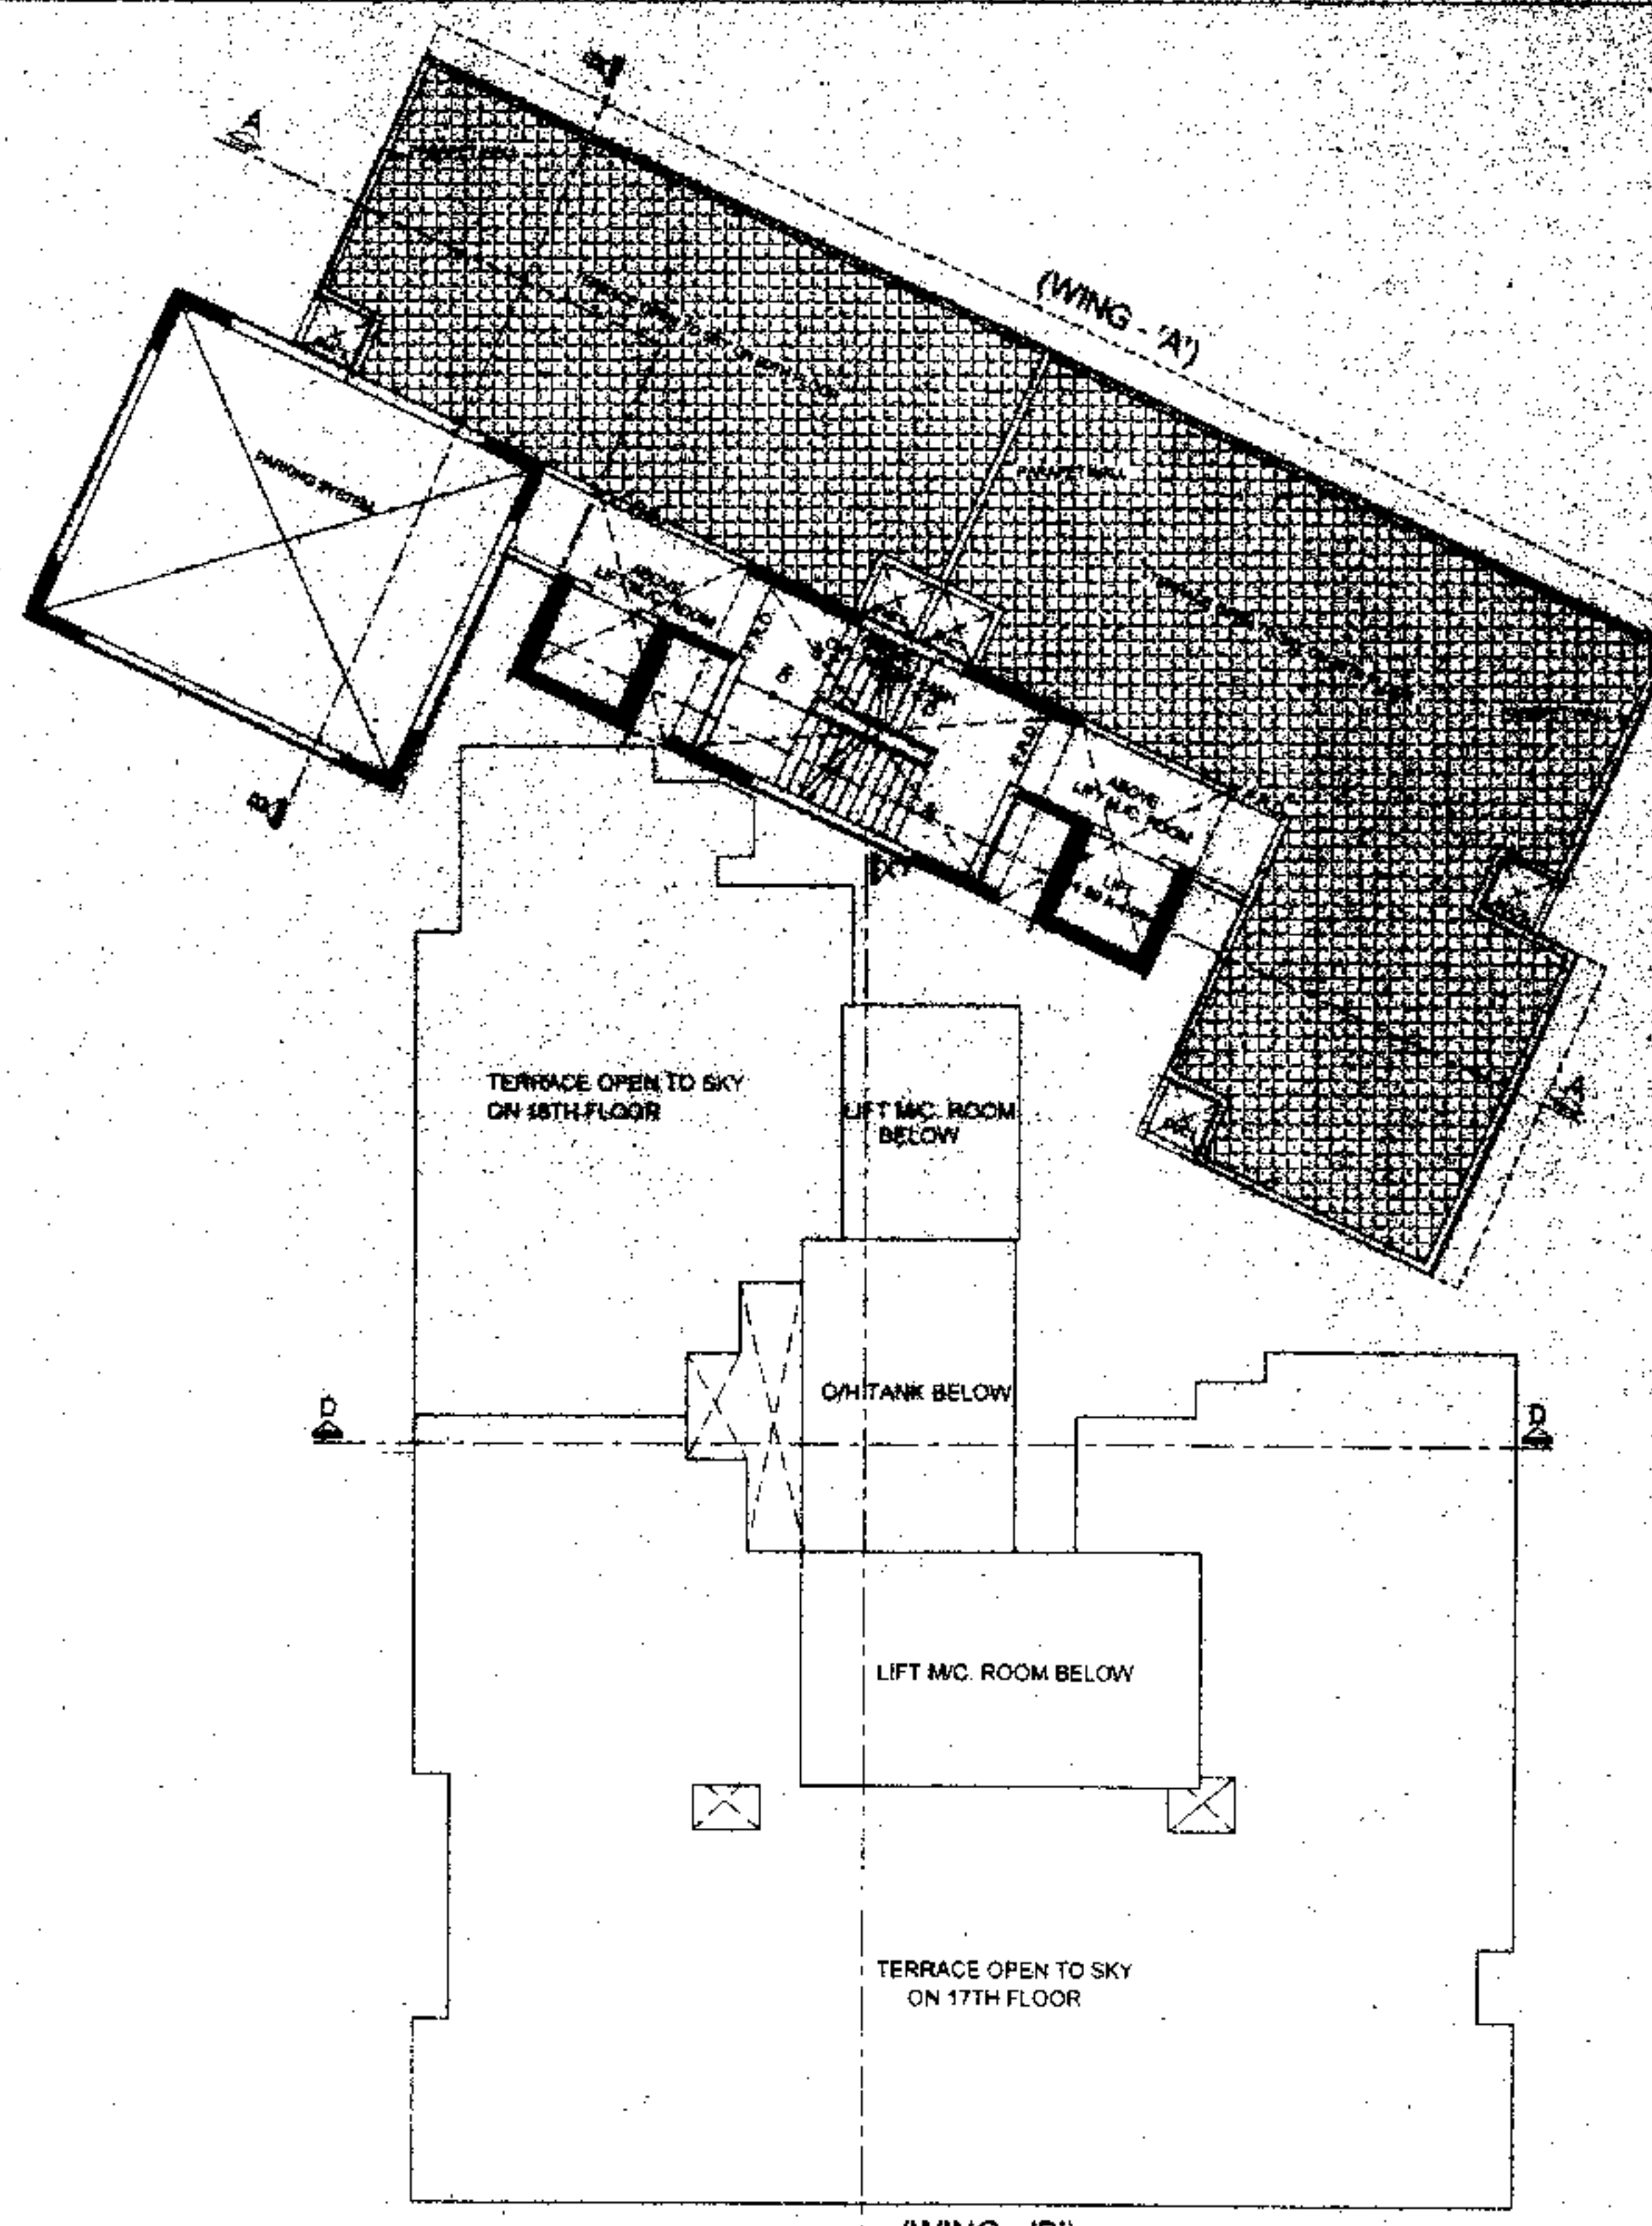

TERRACE FLOOR PLAN

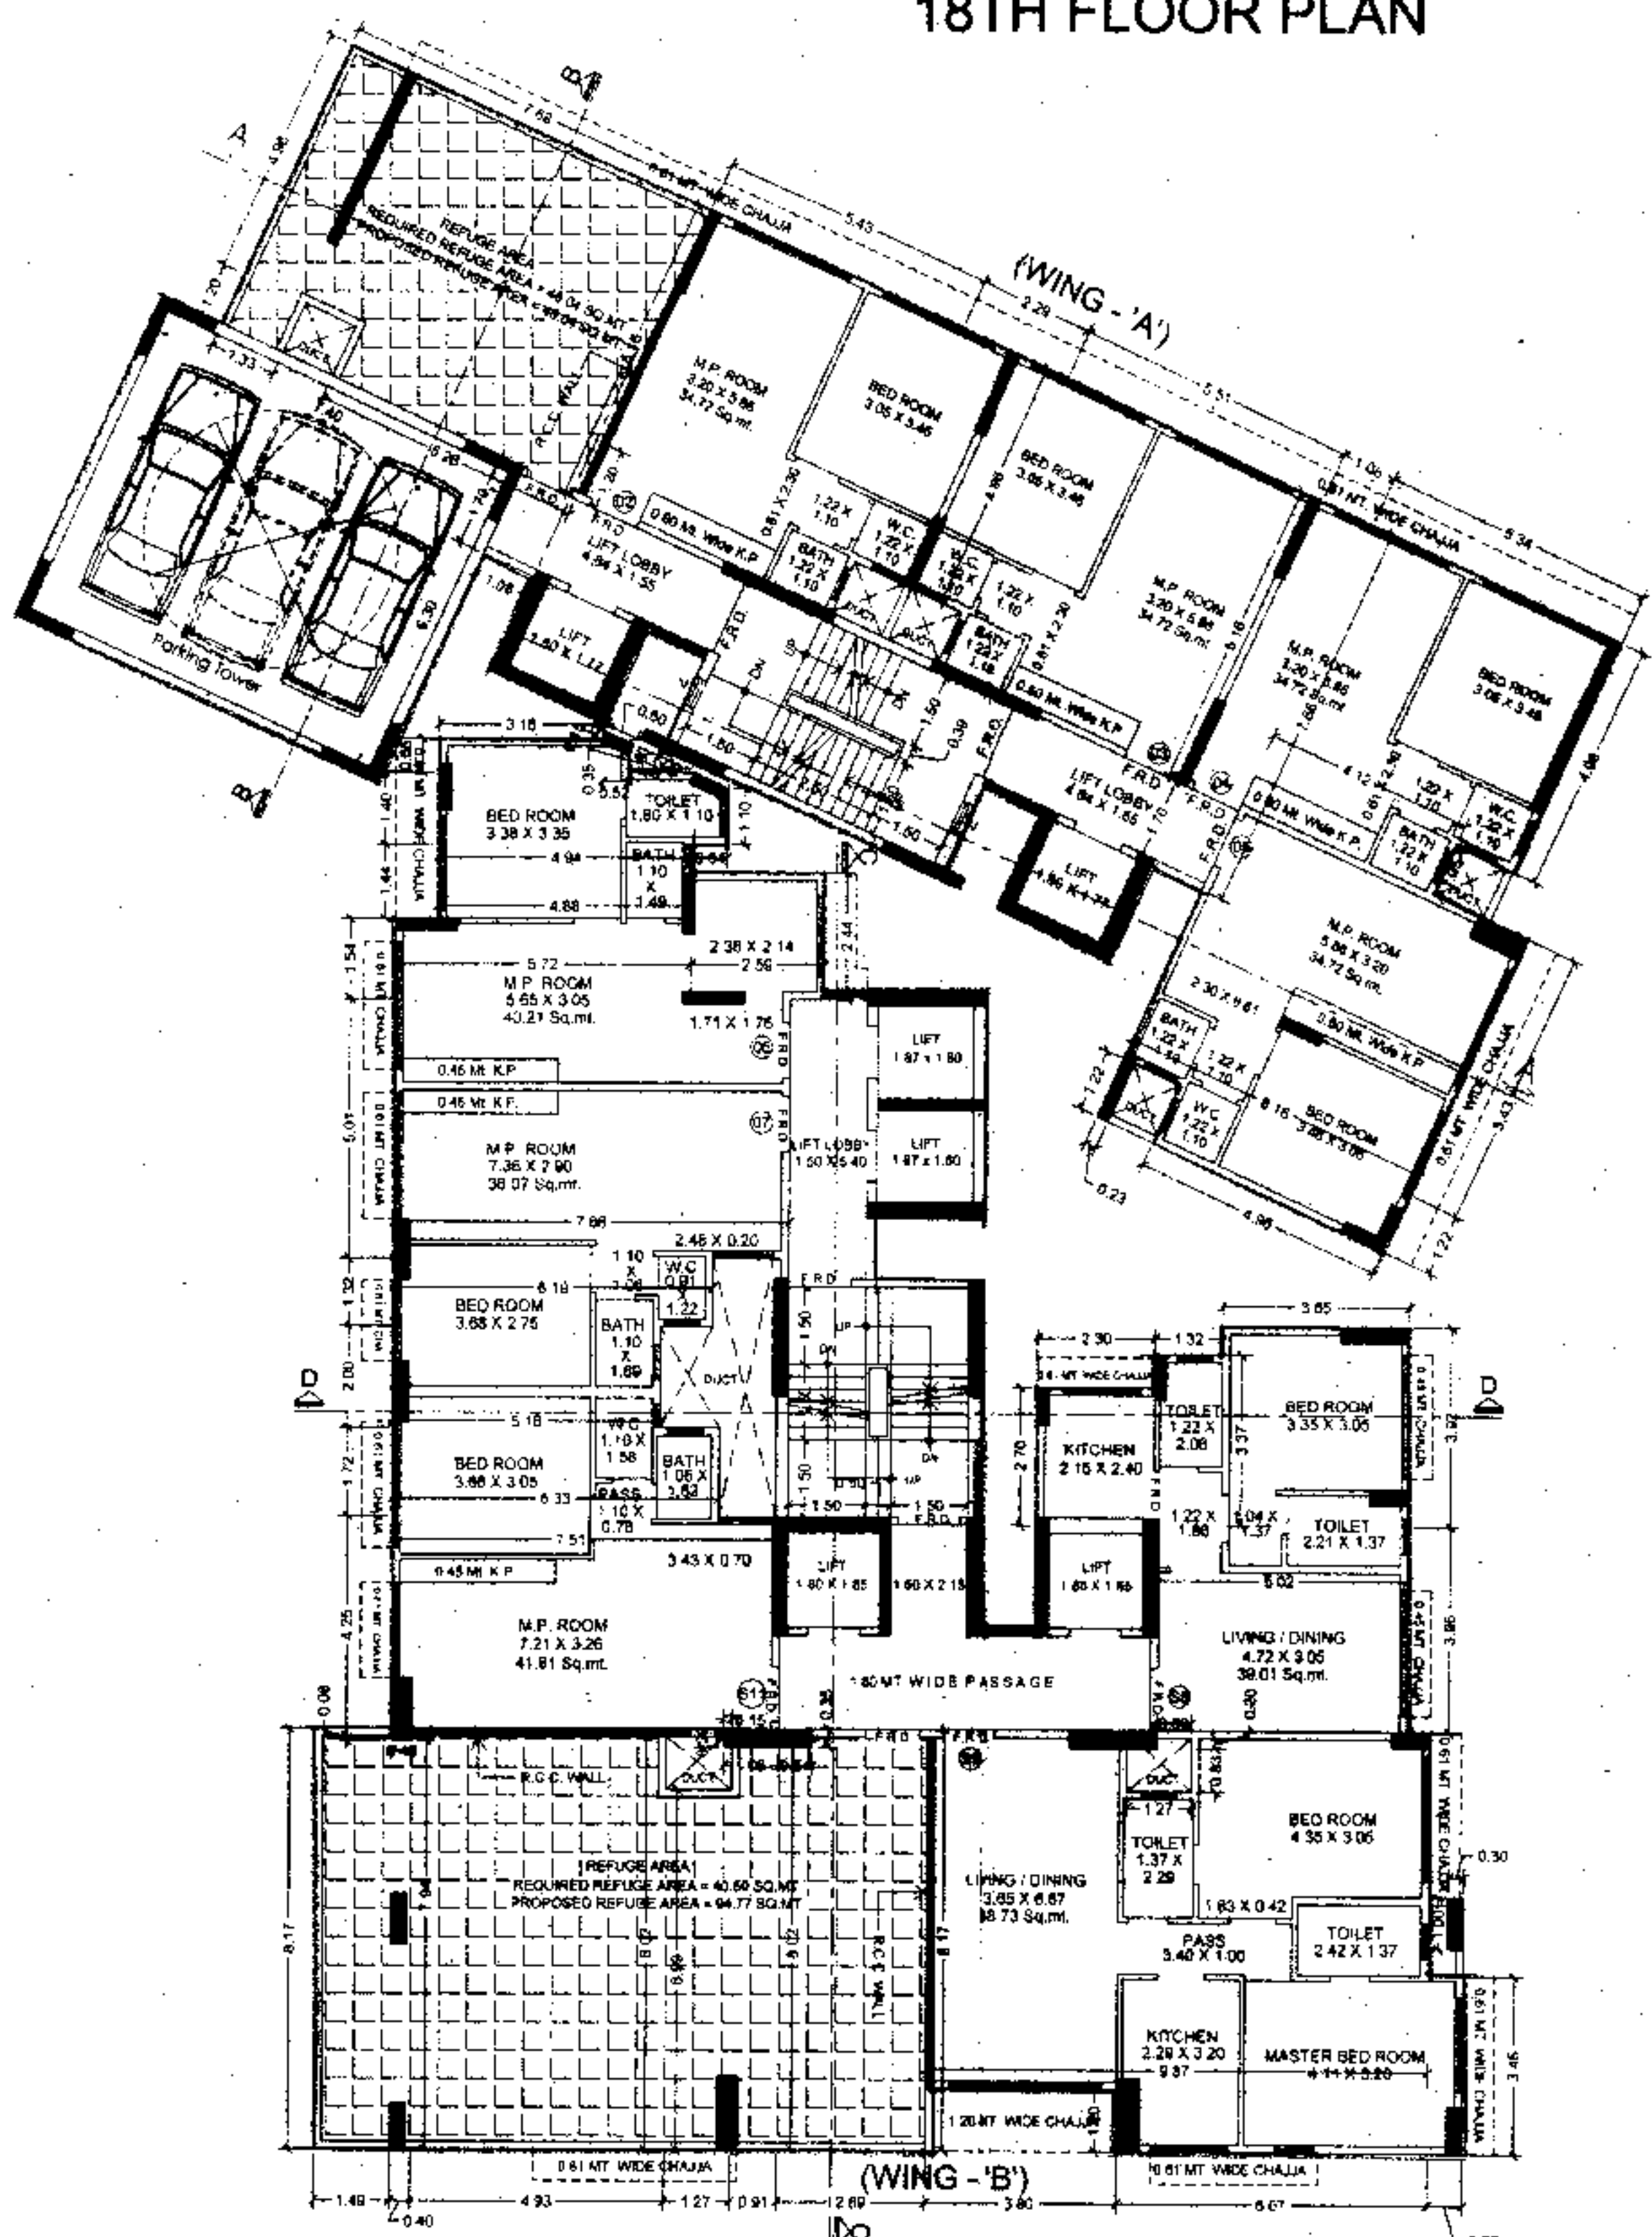

14TH (REFUGE) FLOOR PLAN

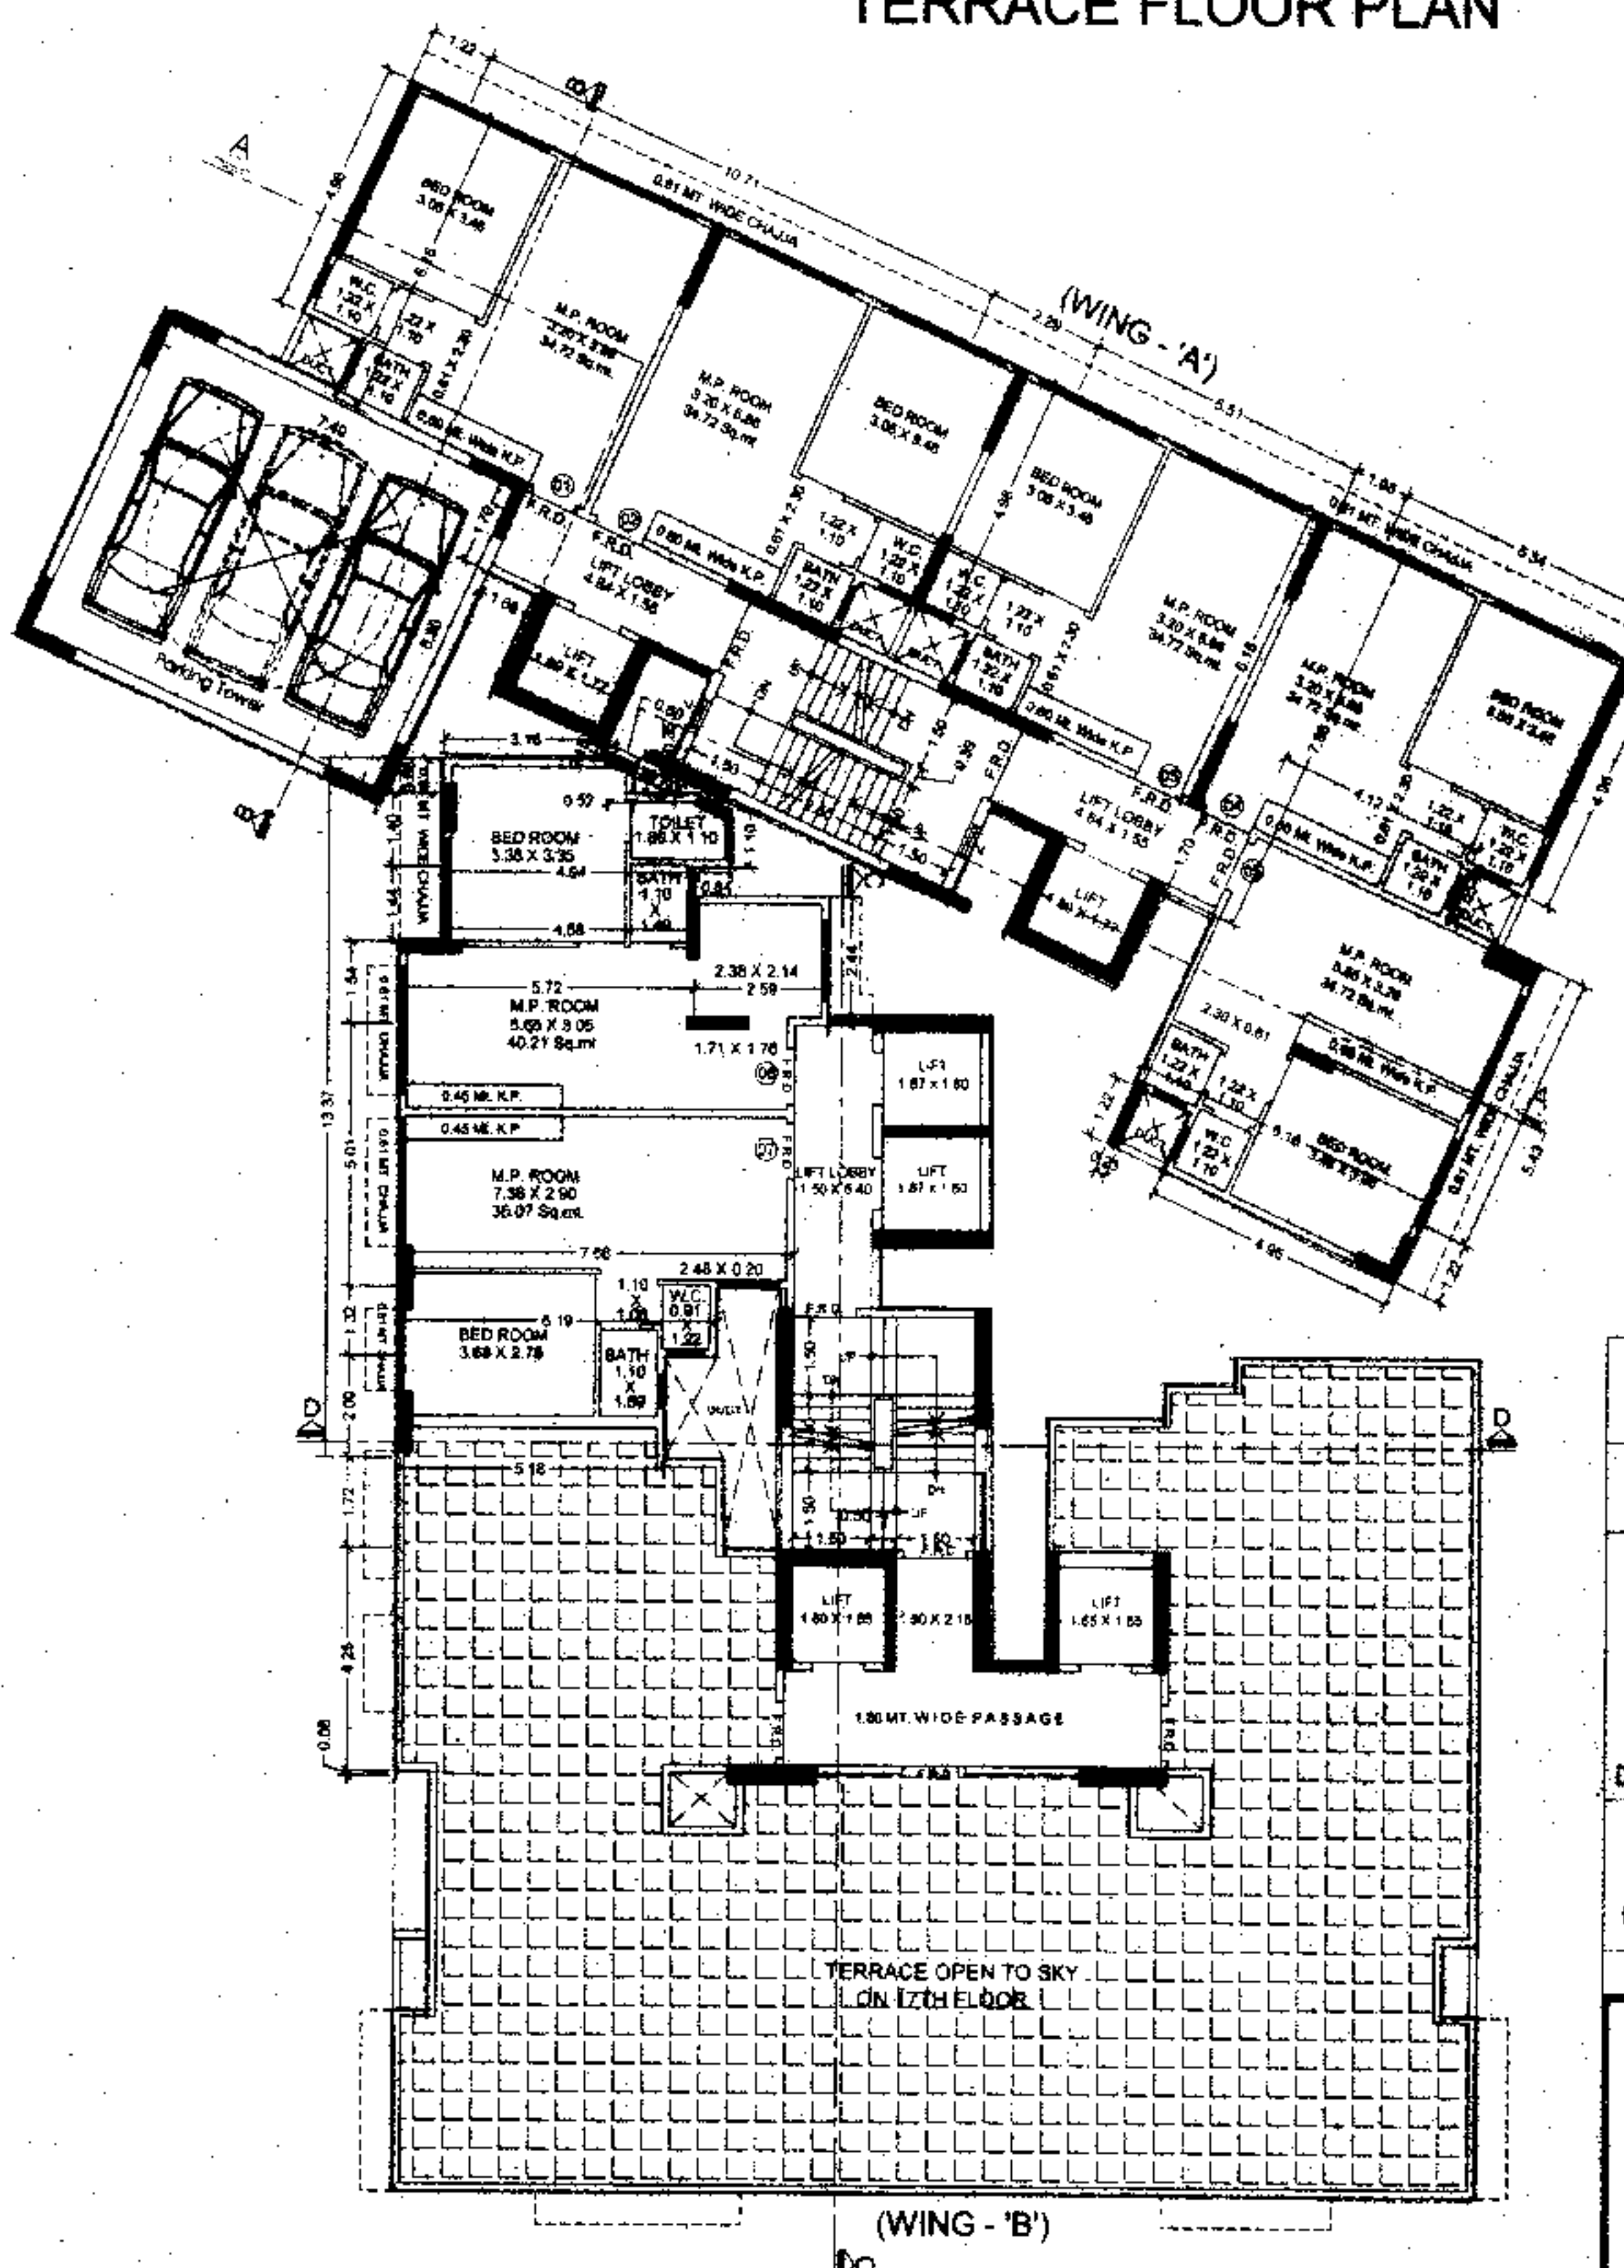

17TH FLOOR PLAN

STAMP OF DATE OF APPROVAL

Approved/Amended Subject to Condition/Amendment
By the M.C. No. 2289 / 7/7/2015
14/10/15
Asst. Eng. S.A. Eng. Shree Prasad (C&S)
Municipal Corporation of Greater Mumbai

PROFORMA - B

CONTENT OF SHEETS

14TH (REFUGE) FLOOR PLAN, 17TH FLOOR PLAN,
18TH FLOOR PLAN, TERRACE FLOOR PLAN

CLIENTS NAME & SIGNATURE

[Signature]

M/s MERIDIAN CONSTRUCTION PVT. LIT. (BUILDERS & DEVELOPERS)

DESCRIPTION OF PROPOSAL

PLAN SHOWING PROPOSED REDEVELOPMENT OF PROPERTY
BEARING C.S. NO. 884 & 1/884 OF GIRGAON DIV. SITUATED AT
KHETWADI BACK ROAD & FALKLAND ROAD, DE WARD, MUMBAI

Licensed Surveyor

A.P. Dhar & Associates.

42-44, Shree Niwas,
Bandy Gokhale Path,
Opp. Swami Samarth Nagar,
Girgaum,
Mumbai-400 004.
TEL : 2386 91 41, 9322190068

FILE NO.	DRAWN BY	SCALE	CHECKED BY	DATE
	Gunjan	1:100	Ankit Dhar	