




NOTE :- ALL DIMENSIONS ARE IN METER

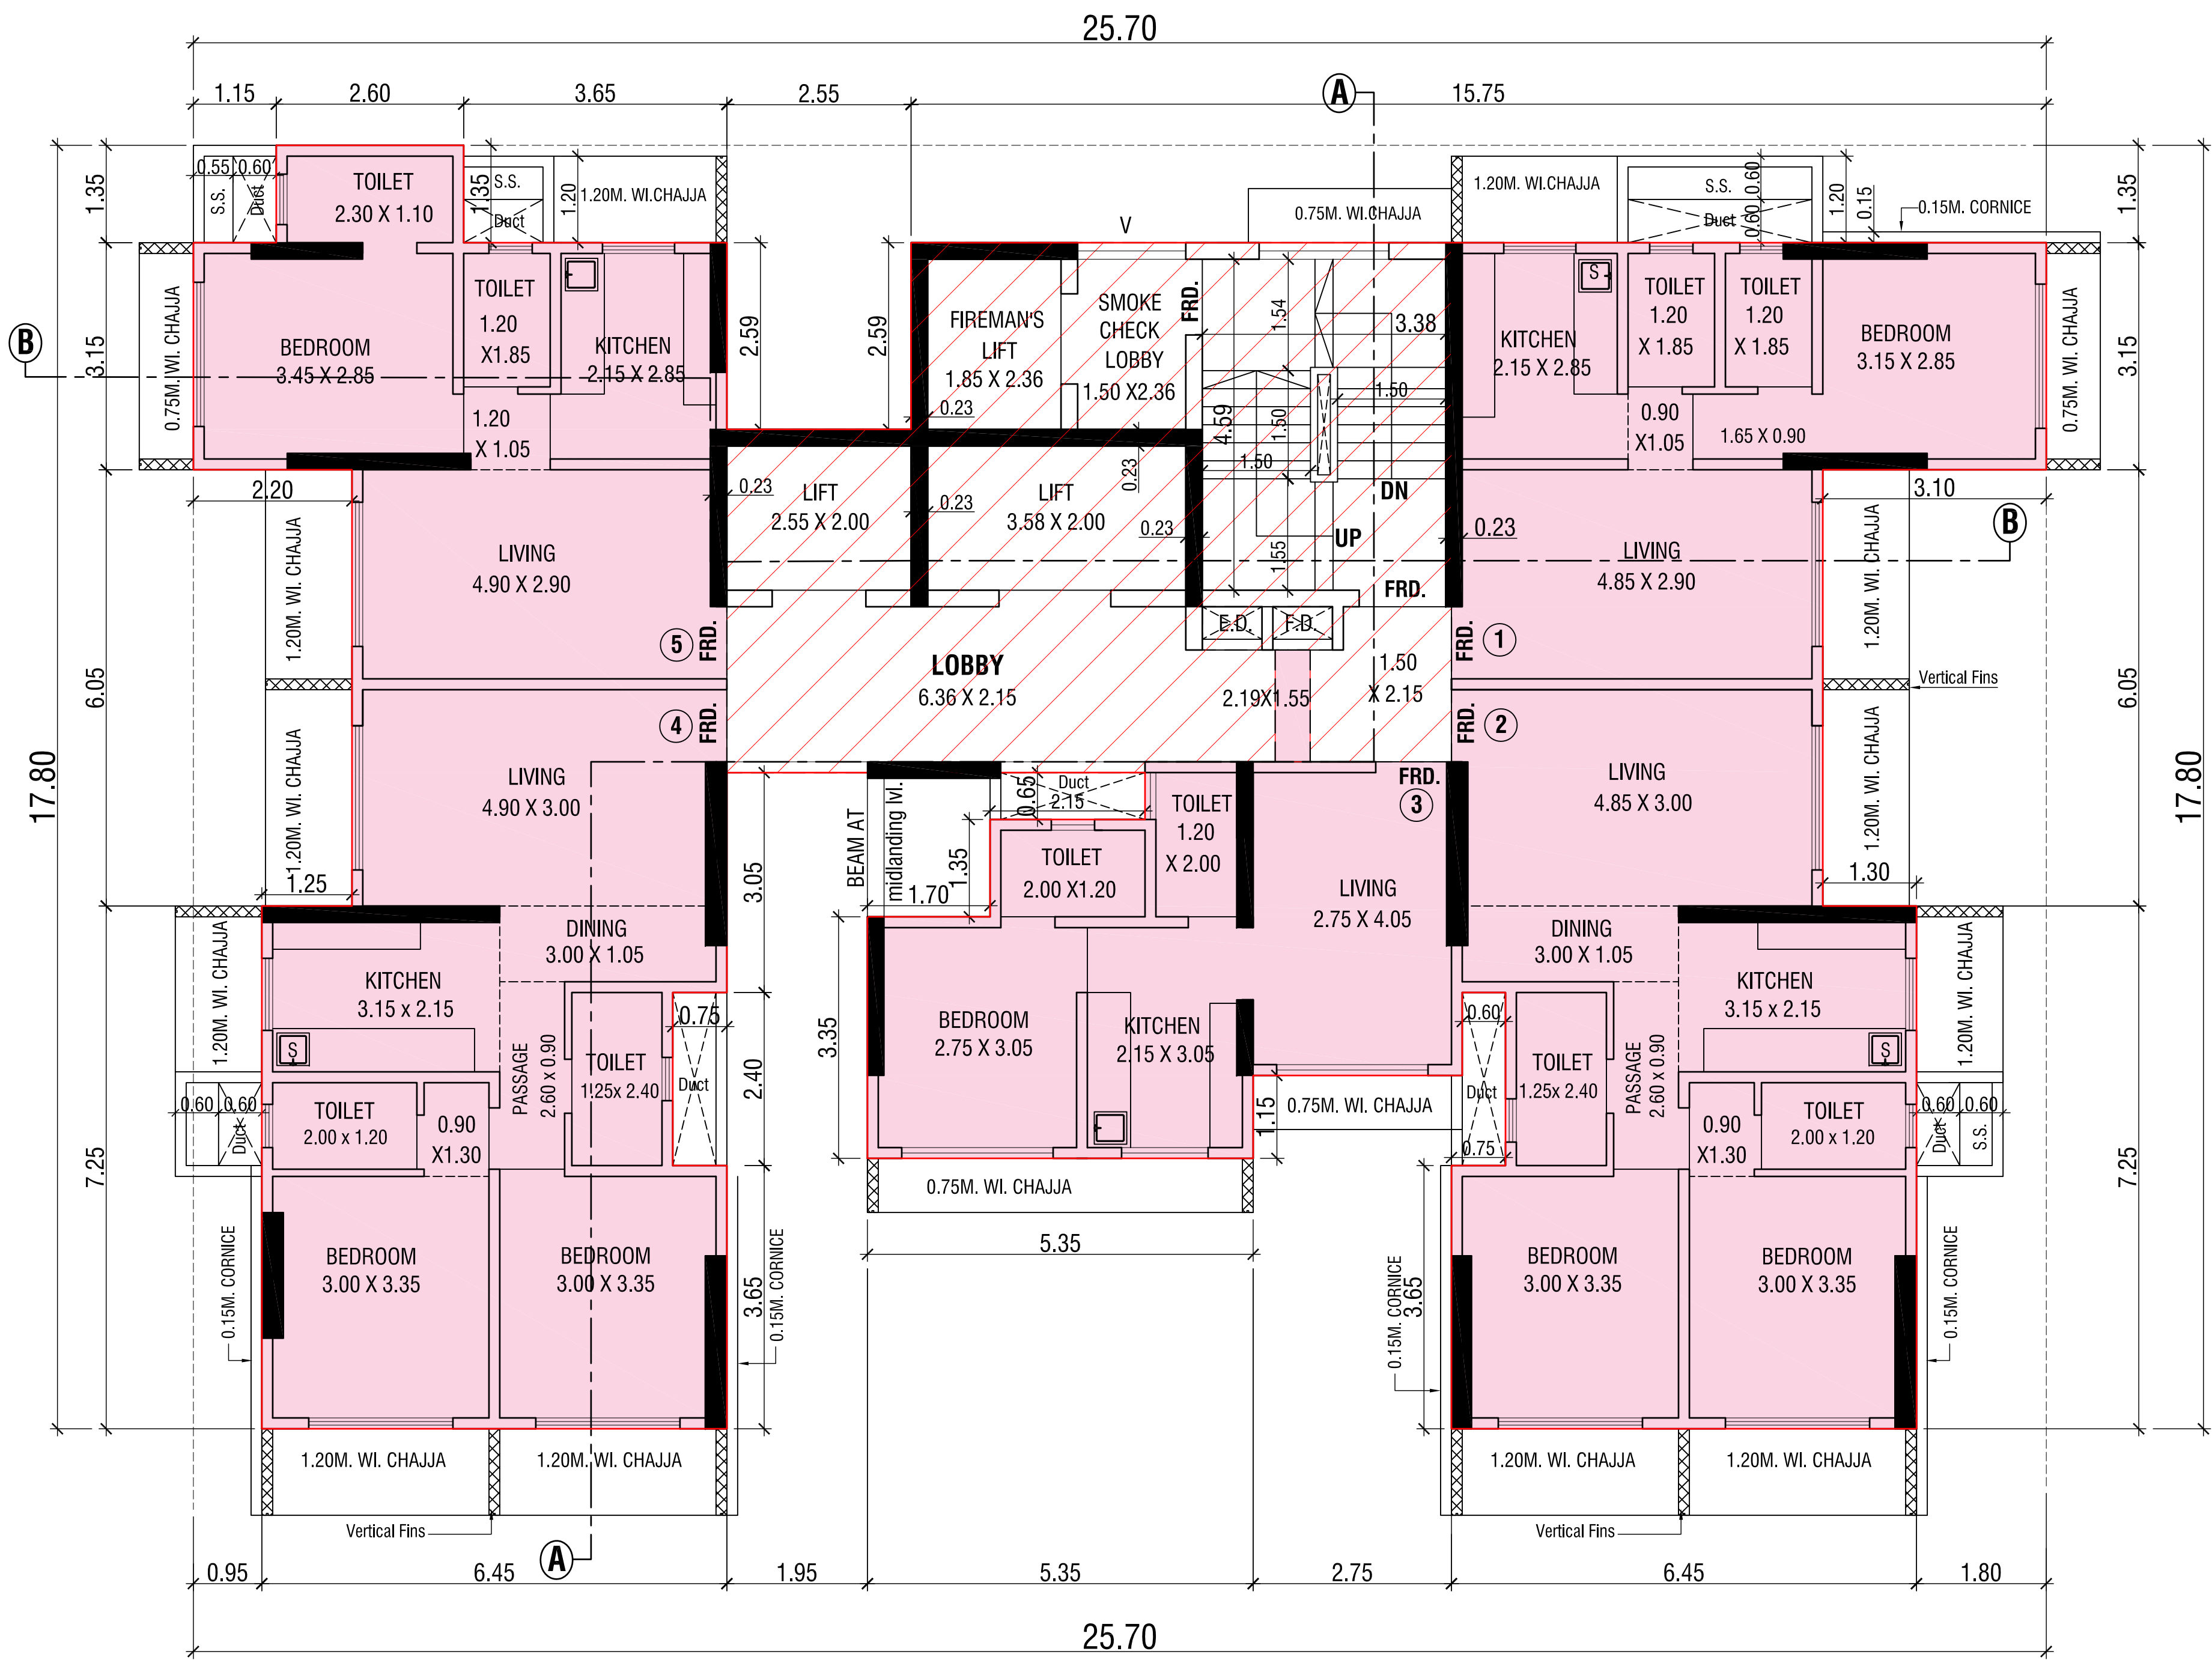


9th TO 12th & 14th FLOOR PLAN
SCALE - 1:100

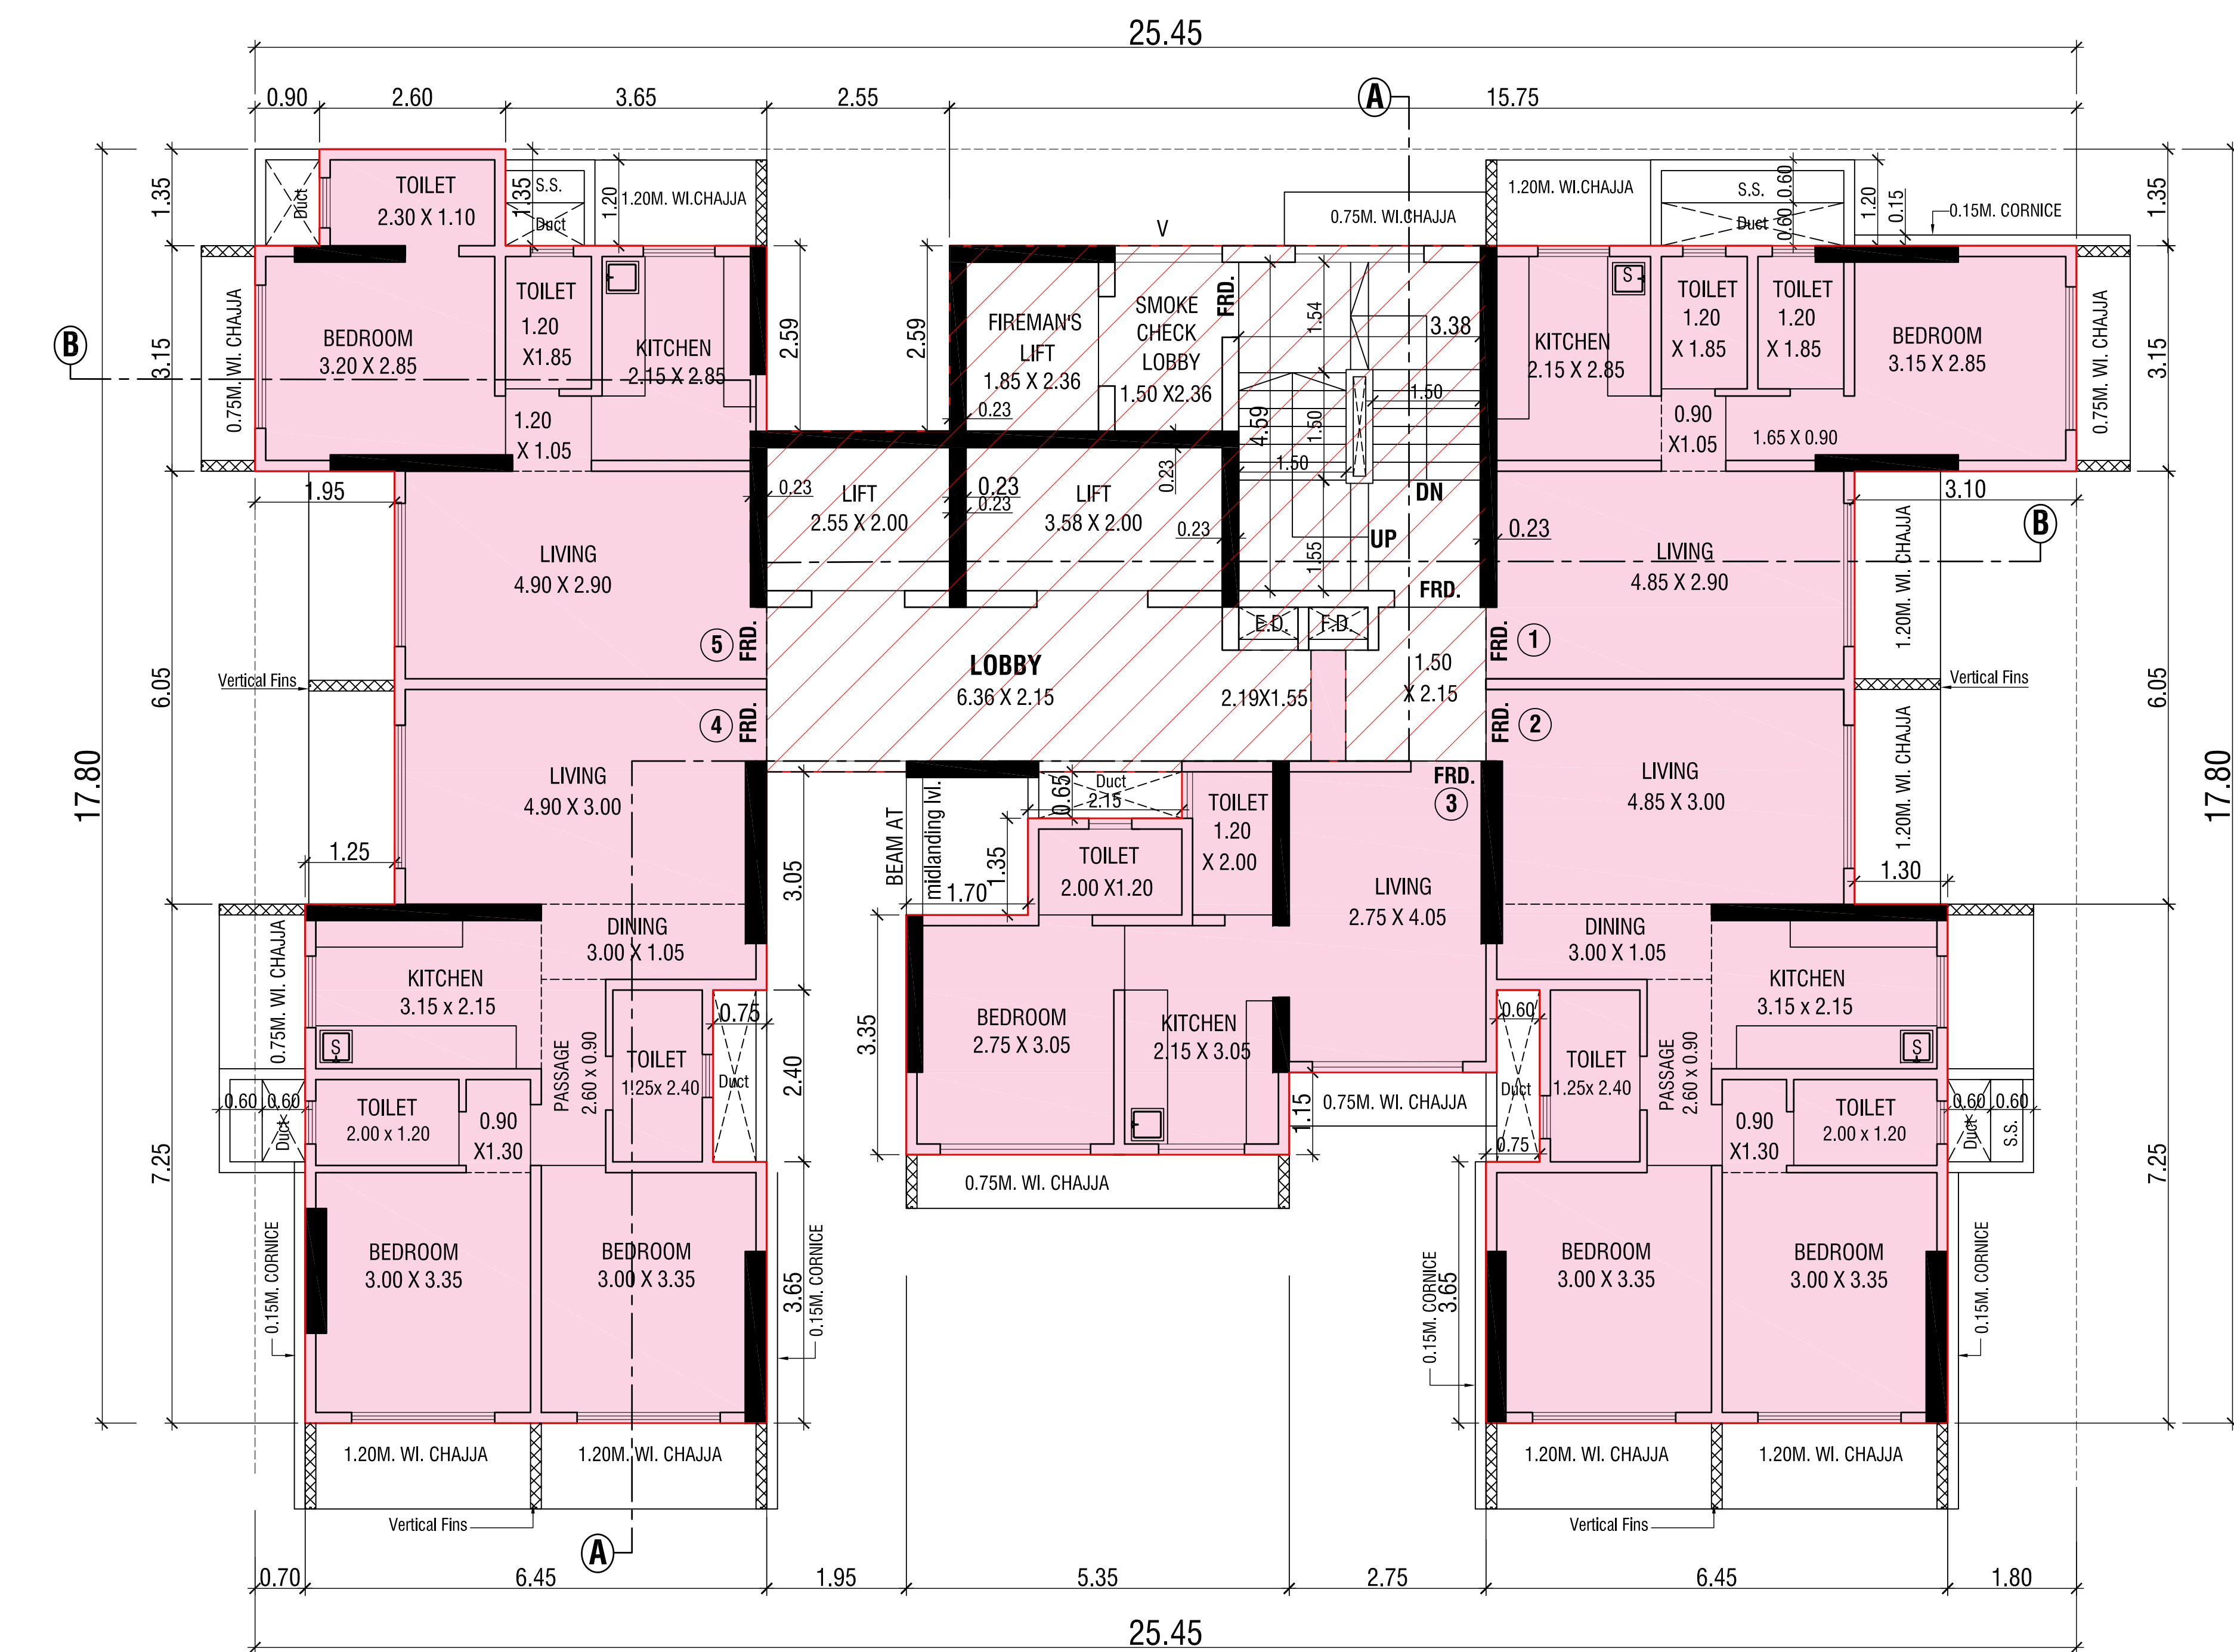

5th, 7th & 8th FLOOR PLAN
SCALE - 1:100

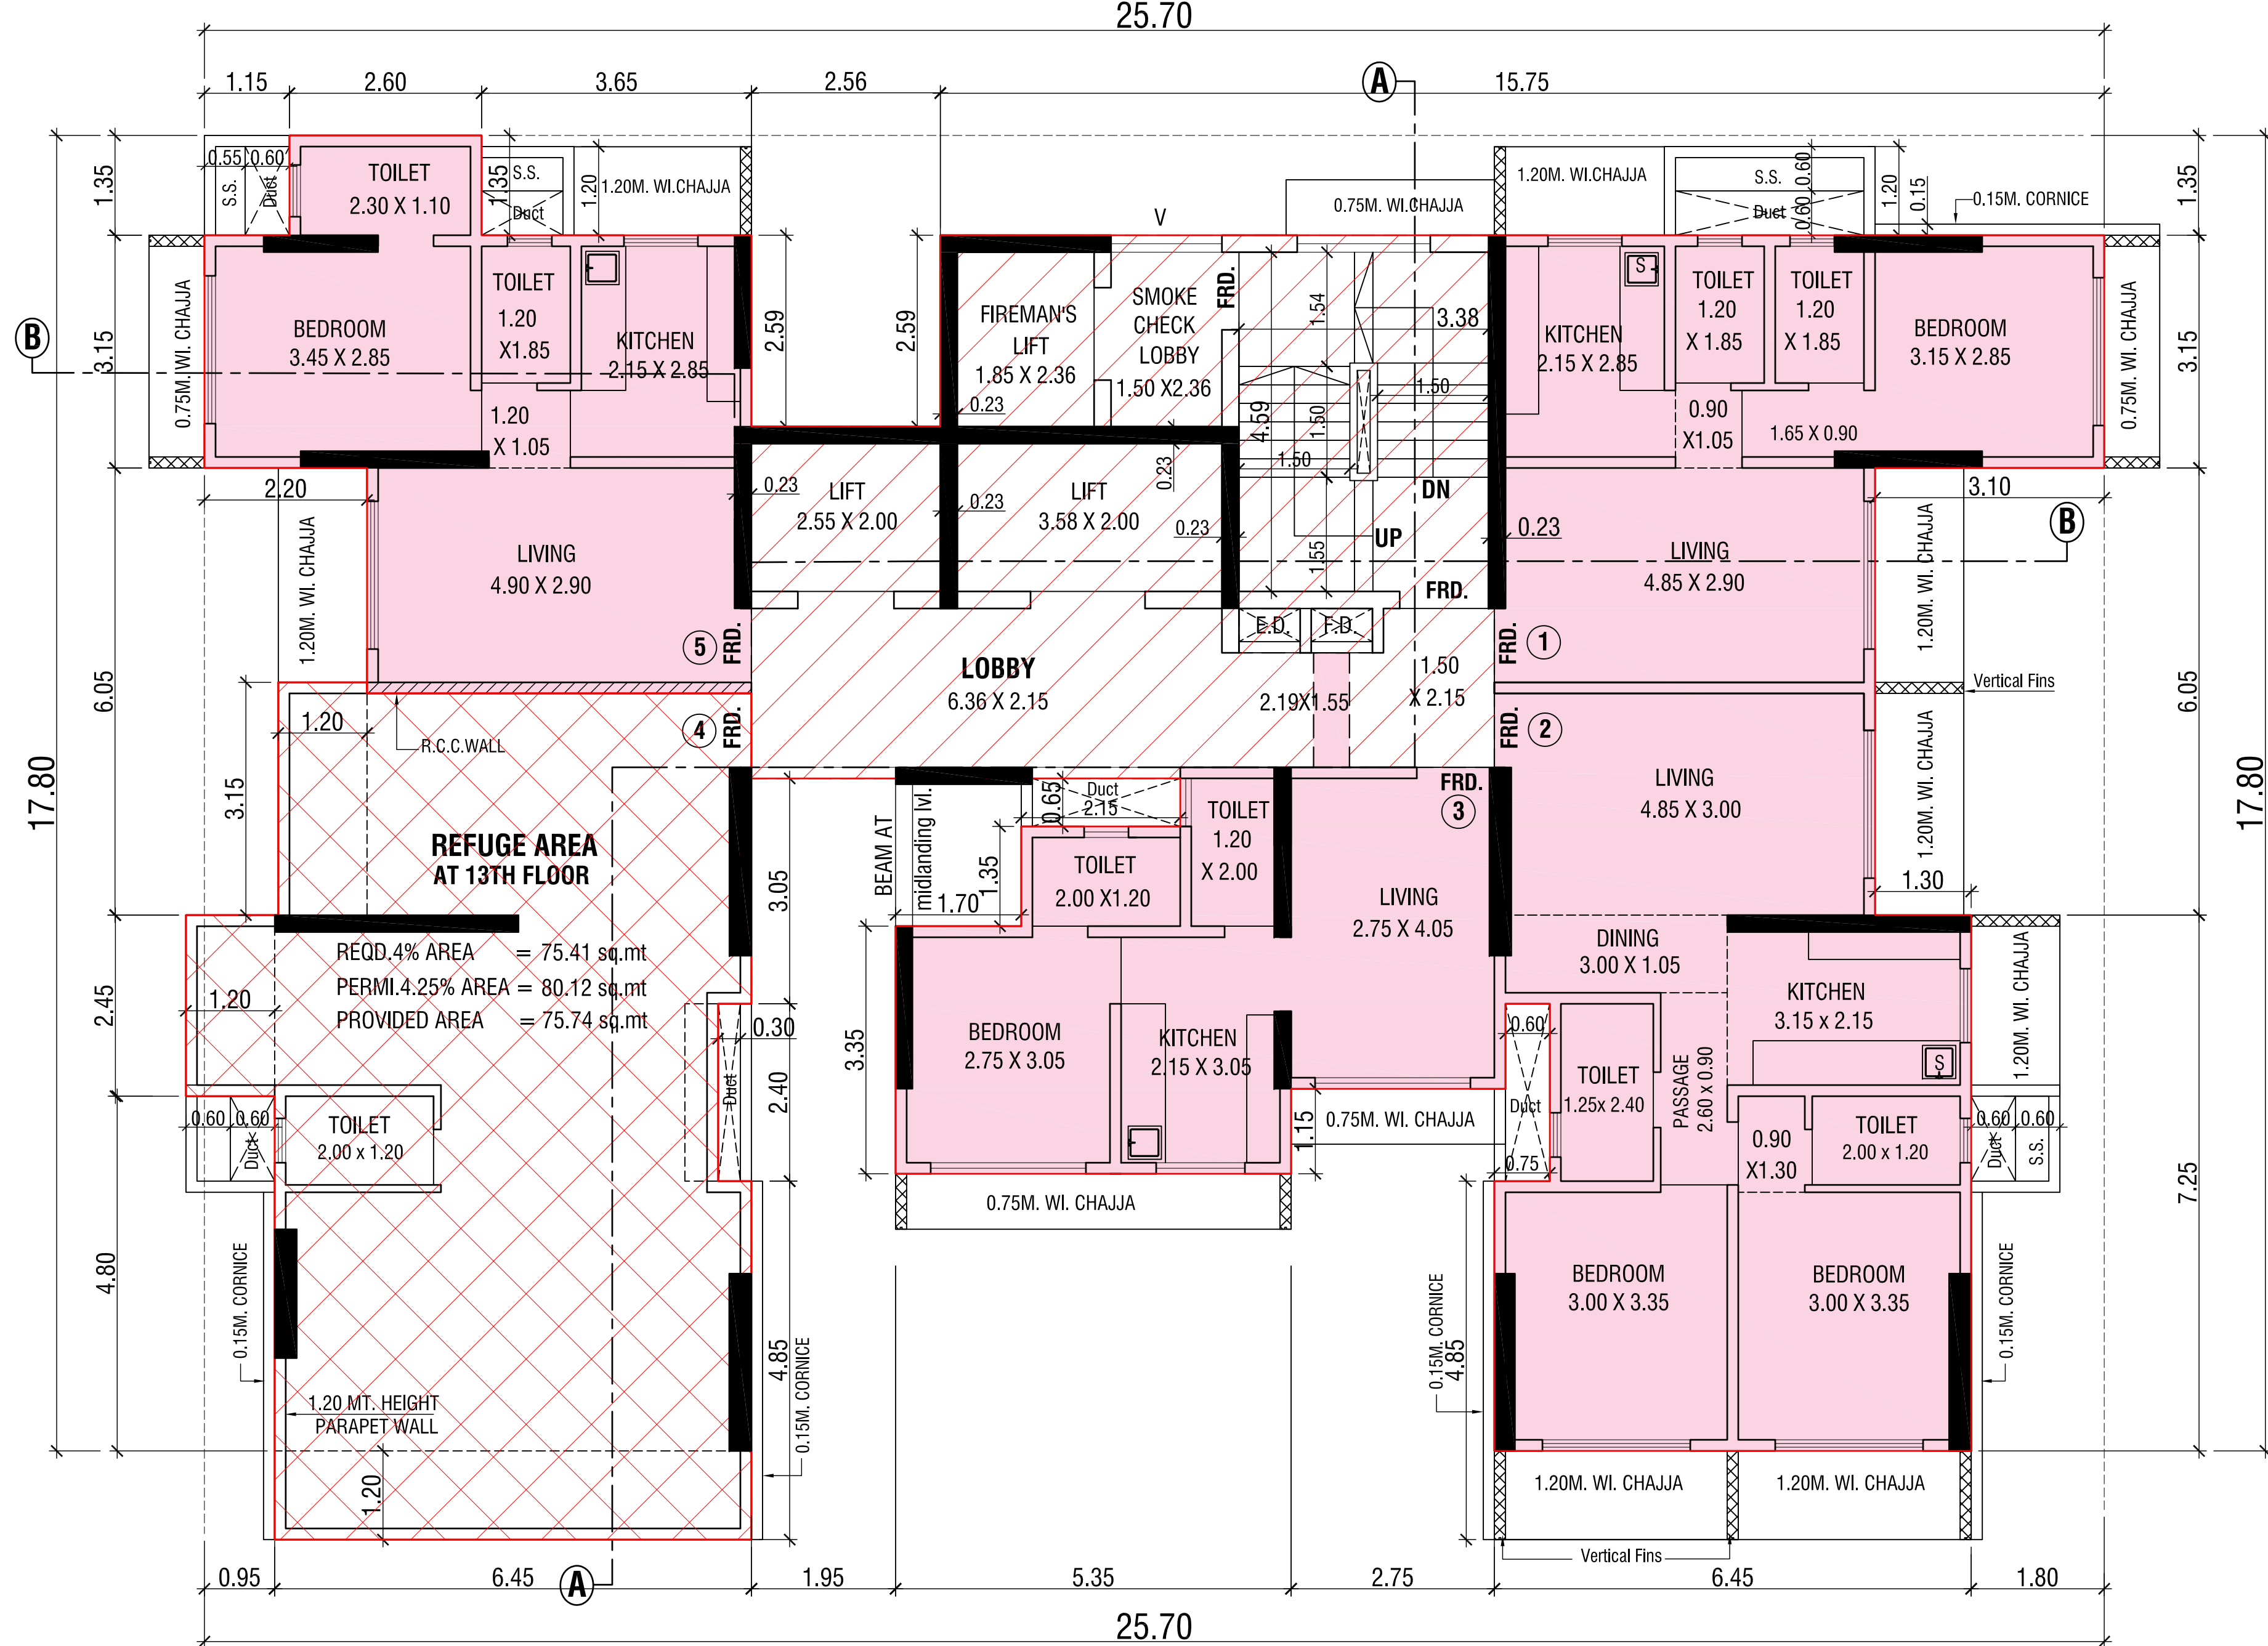

13th FLOOR PLAN (REFUGE) LVL.+45.15MT
SCALE - 1:100

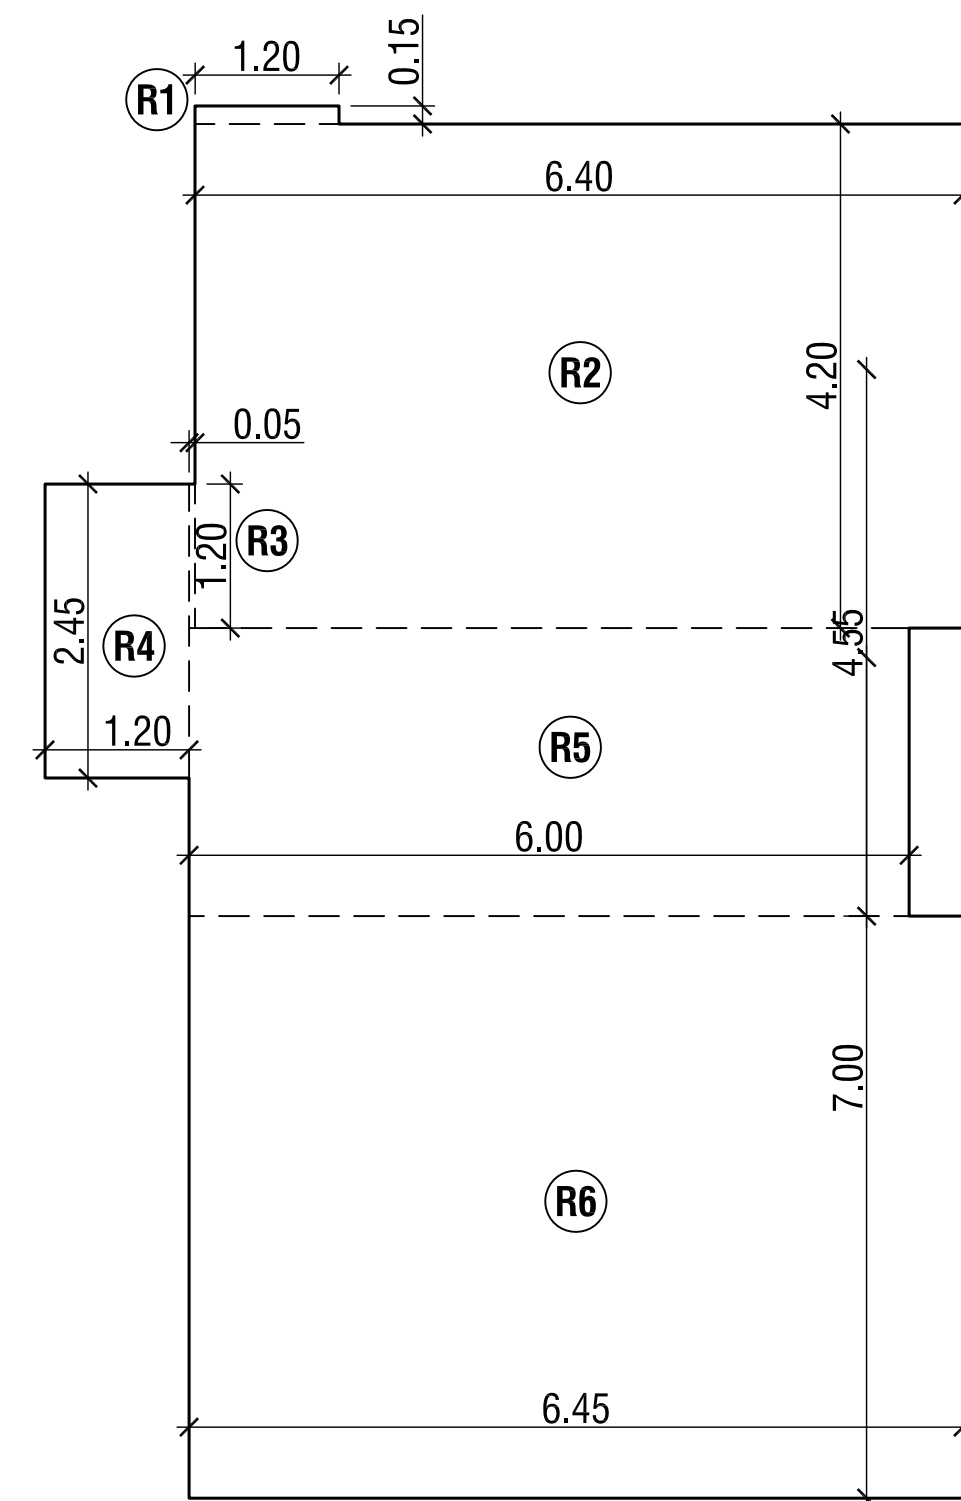

13th FLOOR REFUGE AREA DIAGRAM
SCALE - 1:100

13th FLOOR REFUGE AREA CALCULATION						
ADDITIONS					IN SQ.MT.	
R1)	1.20	X	0.15	X	1 NO	= 0.18
R2)	6.40	X	4.20	X	1 NO	= 26.88
R3)	0.05	X	1.20	X	1 NO	= 0.06
R4)	1.20	X	2.45	X	1 NO	= 2.94
R5)	6.00	X	2.40	X	1 NO	= 14.40
R6)	6.45	X	4.85	X	1 NO	= 31.28
TOTAL REFUGE AREA PROVIDED AT 13TH FLOOR						= 75.74 Sq.mt.
13TH FLOOR REFUGE AREA STATEMENT						
BUILT UP AREA CONSIDERED FOR REFUGE AREA						
= 13th TO 20th FLOOR AREA						
= 181.72 + +242.29+242.45 x 5FLOOR+248.93 =						
TOTAL BUILT UP AREA = 1885.19 Sq.mt. -- (A)						
REFUGE AREA REQUIRED (A x 4%) Min.					= 75.41 Sq.mt.	
REFUGE AREA PERM. (A x 4.25%) Max.					= 80.12 Sq.mt.	
REFUGE AREA PROVIDED					= 75.74 Sq.mt.	
EXCESS AREA COUNTED IN FSI.					= NIL	

FORM - II					
CONTENTS OF SHEET :					
FLOOR PLANS AND REFUGE AREA DIAGRAM & CALCULATIONS					
DESCRIPTION OF PROPOSAL AND PROPERTY					
PROPOSED REDEVELOPMENT OF EXISTING BUILDING ON PLOT BEARING C.T.S. NO. 285/ B / 1 OF VILLAGE - KANHERI, BORIVALI - (EAST), MUMBAI- 400 066					
NAME ADDRESS & SIGNATURE OF OWNER / DEVELOPER					
Shri. Aniket Dubey, Director of M/s. Navkarmik Infra And Development Pvt. LTD. 414 /A -WING, 4th, FLOOR, Expresszone. Off Western Express Highway, Goregaon. (East), MUMBAI- 4000 63					
NAME ADDRESS & SIGNATURE OF R.C.C. CONSULTANT					
M/s. MUKESH ARJUN SINGH KUMAR STR / M / 103 ROOM NO.1,SHANTI BHUVAN BUNGLOW,BEHIND SHANTINATH APPT. AT SHIMPOLI SINGHAL S.V. ROAD, Borivali (West) MUMBAI - 400 092					
R.C.C. CONSULTANT SIGNATURE					
Job no.		Drawing No.		Scale No.	Dawn By
				1:100	V. g):-
Checked By		Date No.			
				17-11-2021	
NAME, ADDRESS & SIGNATURE OF L.S.					
ABHIJIT J. UDANI Licensed Surveyor LICENSE NO. U29LS Shop No.3,Laxmi Apartments, Near IBPS, Thakur Complex, Kandivalli (East),MUMBAI- 400 101.					
SIGNATURE					
PLANS FOR APPROVAL					
1) THIS DOCUMENT IS DIGITALLY SIGNED AND NO PHYSICAL SIGN IS REQUIRED					
2) THE PLANS FOR CONSIDERATION					
S.E.B.P.					
A.E.B.P.					