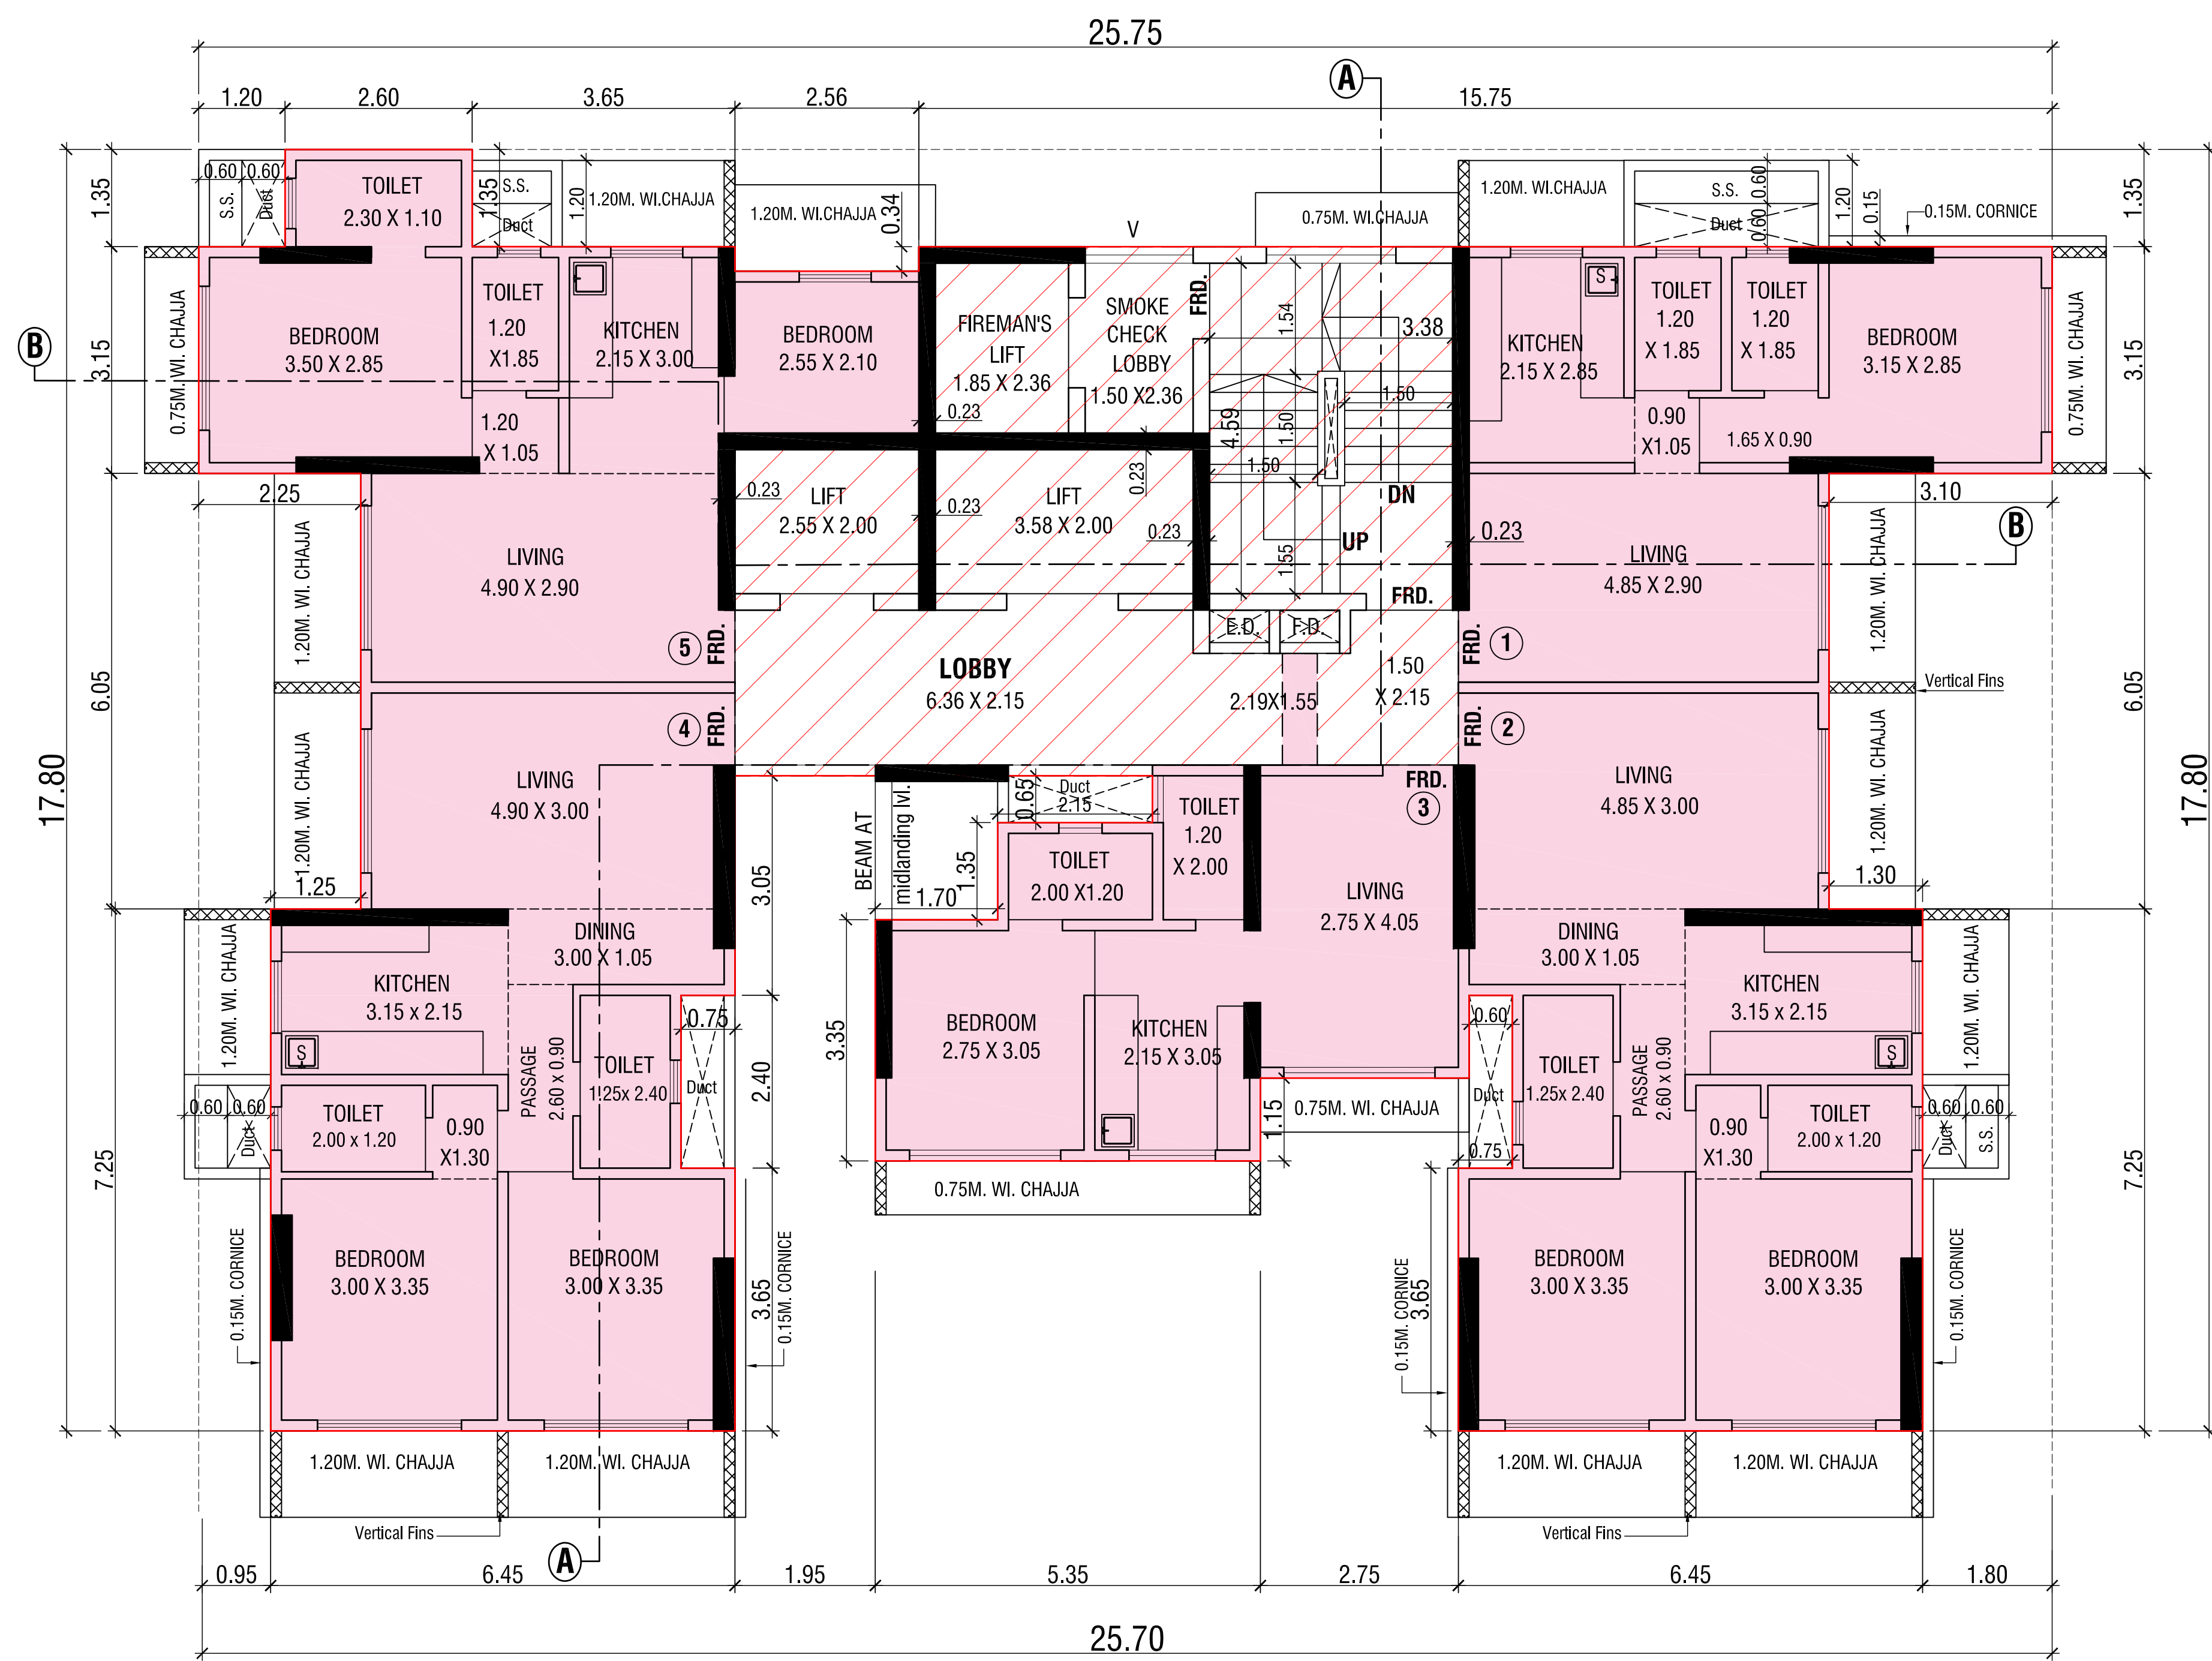
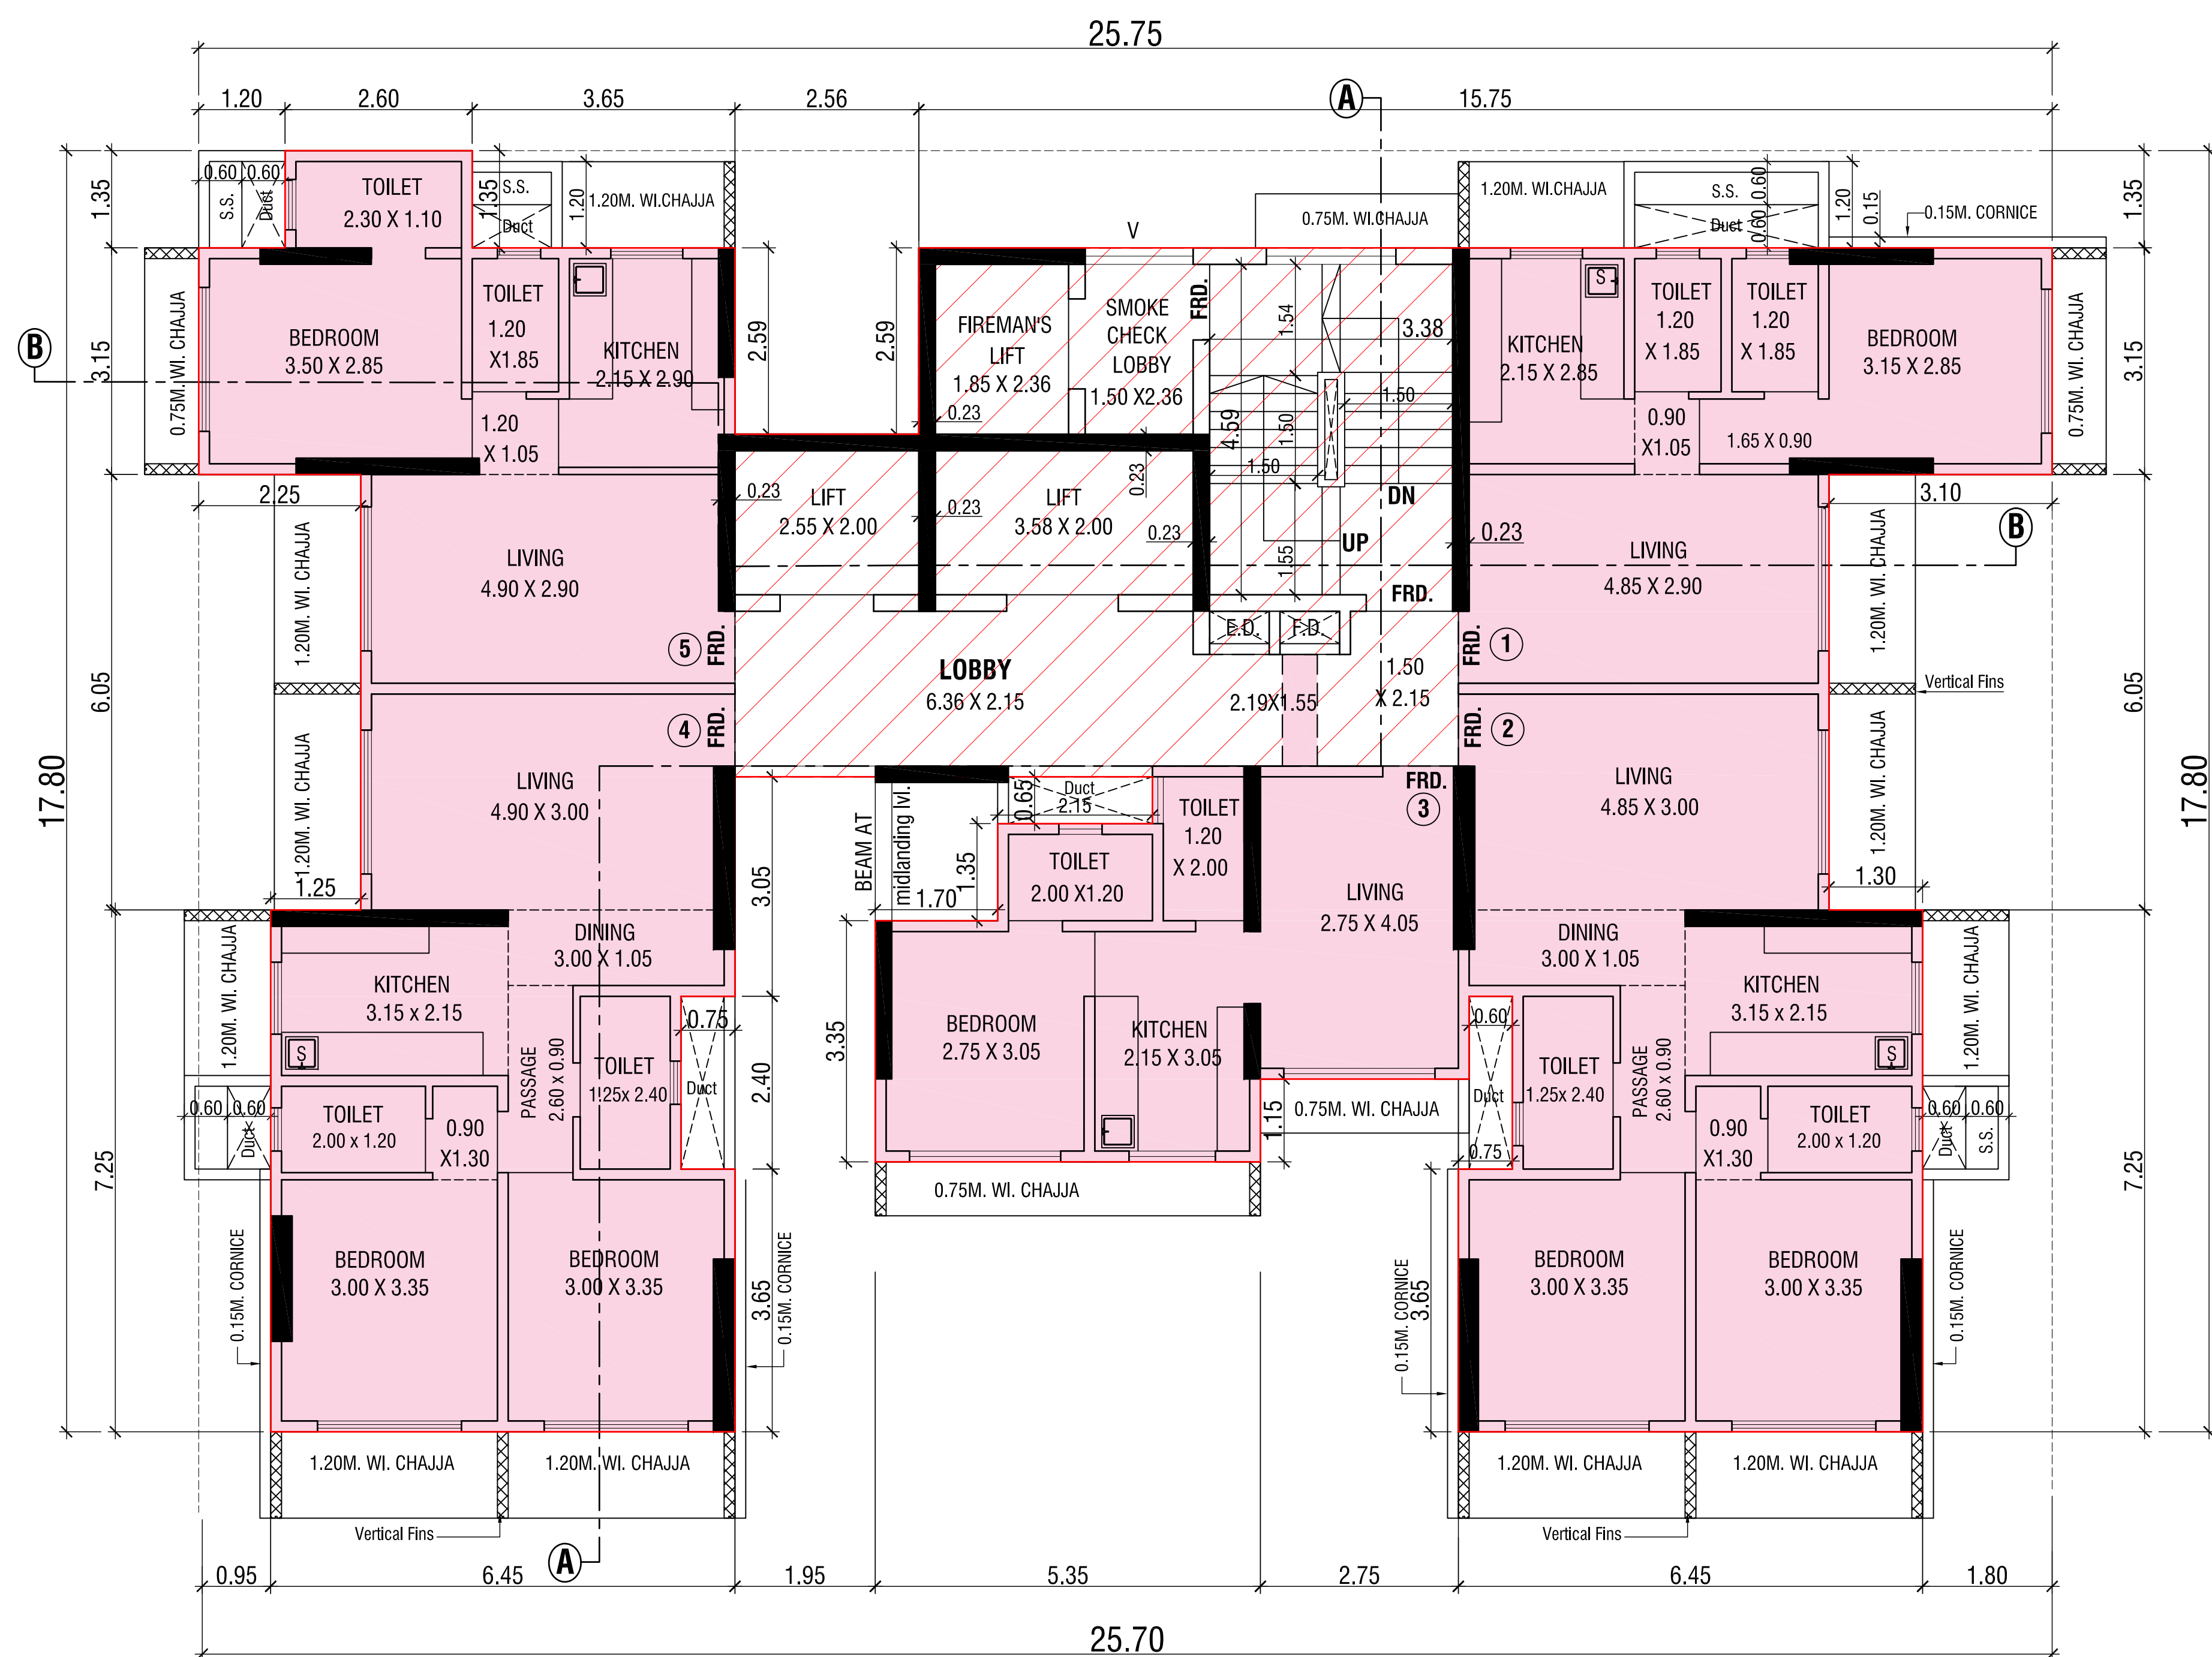
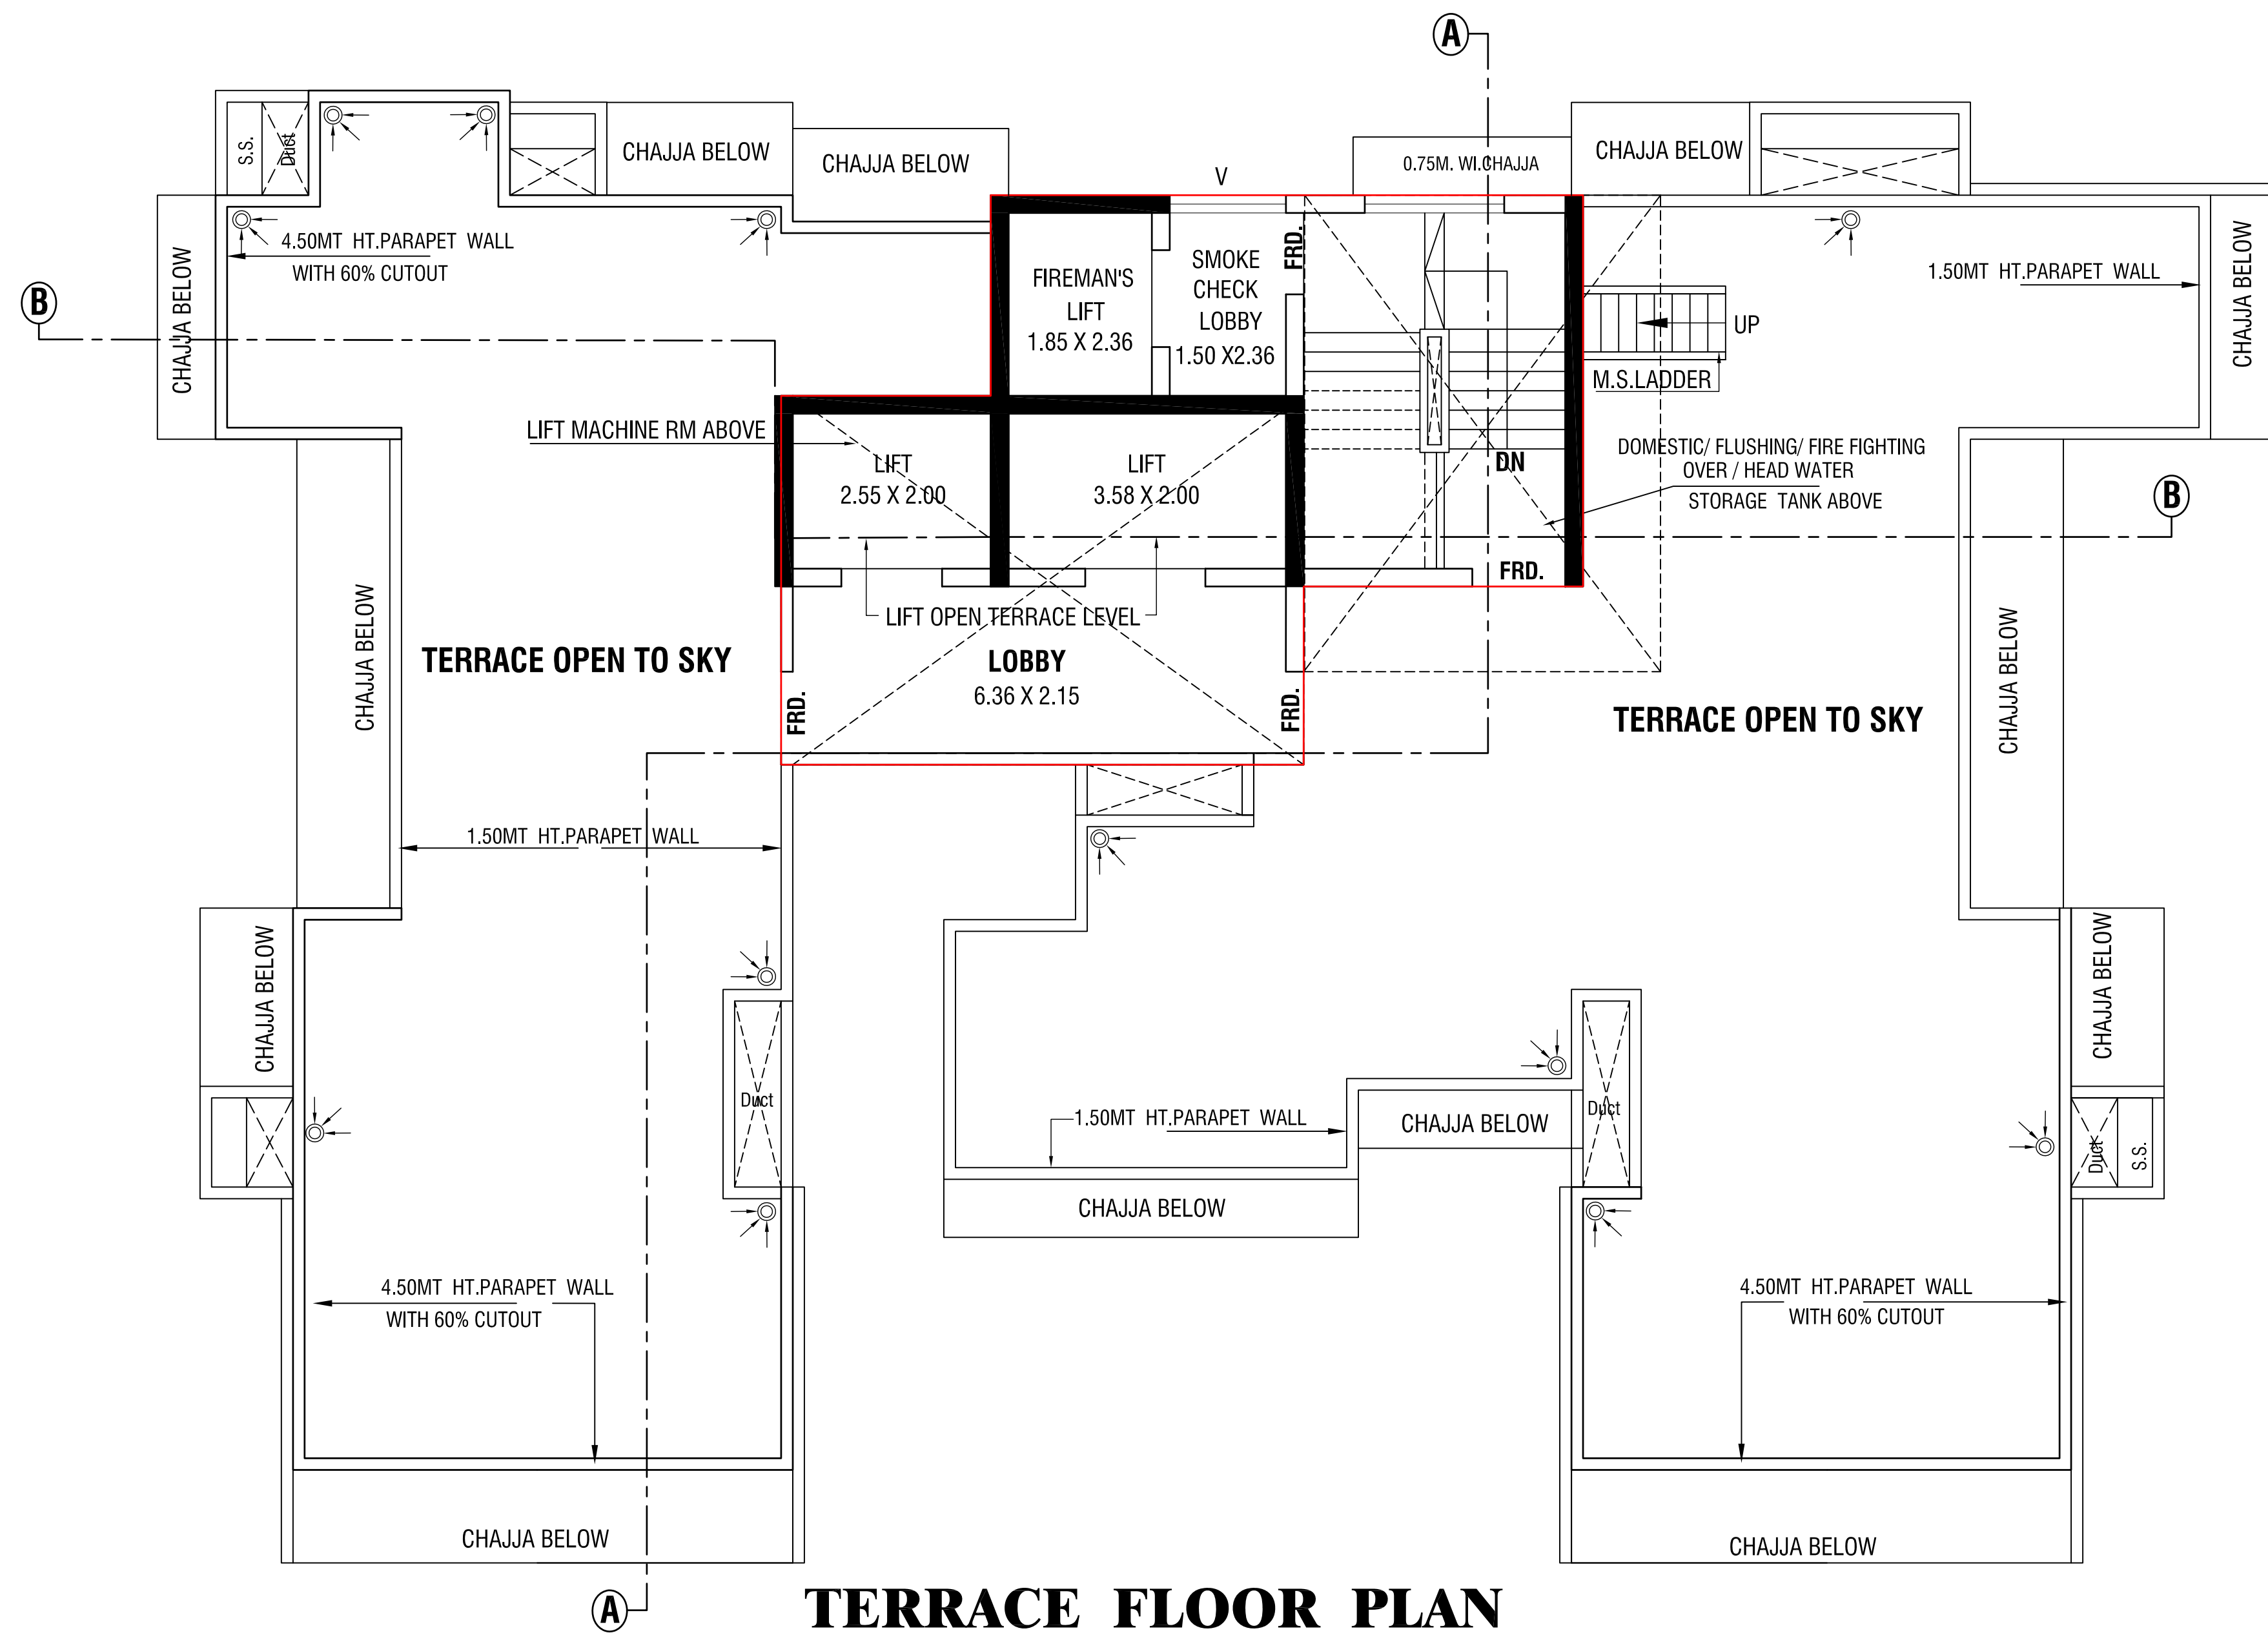


NOTE :- ALL DIMENSIONS ARE IN METER

**20th FLOOR PLAN**
SCALE - 1:100**15th TO 19th FLOOR PLAN**
SCALE - 1:100**TERRACE FLOOR PLAN**
SCALE - 1:100**FORM - II****CONTENTS OF SHEET :**

FLOOR PLANS

DESCRIPTION OF PROPOSAL AND PROPERTY

PROPOSED REDEVELOPMENT OF EXISTING BUILDING ON PLOT BEARING C.T.S. NO. 285/ B / 1 OF VILLAGE - KANHERI, BORIVALI - (EAST), MUMBAI- 400 066

NAME ADDRESS & SIGNATURE OF OWNER / DEVELOPER

Shri. Aniket Dubey, Director of
M/s. Navkarmik Infra And Development Pvt. LTD.
414 /A -WING, 4th FLOOR, Expresszone,
Off Western Express Highway,
Goregaon. (East), MUMBAI- 4000 63

NAME ADDRESS & SIGNATURE OF R.C.C. CONSULTANT


M/s. MUKESH ARJUN SINGH KUMAR
STR / M / 103
ROOM NO.1, SHANTI BHUVAN BUNGLOW, BEHIND SHANTINATH
APPT. AT SHIMPOLI SINGAL S.V. ROAD,
Borivali (West) MUMBAI - 400 092

R.C.C. CONSULTANT SIGNATURE

Job no.	Drawing No.	Scale No.	Dawn By	Checked By	Date No.
		1:100	V. g):-		17-11-2021

NORTH

NAME, ADDRESS & SIGNATURE OF L.S.

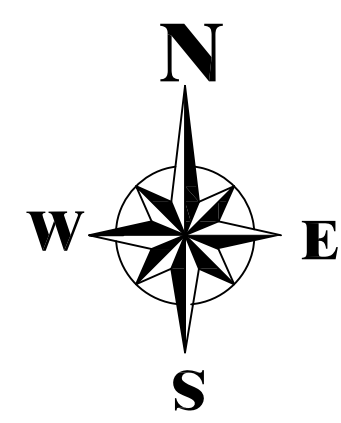

ABHIJIT J. UDANI
Licensed Surveyor
LICENSE NO. U29LS

Shop No.3, Laxmi Apartments,
Near IBPS, Thakur Complex,
Kandivali (East), MUMBAI- 400 101.

SIGNATURE**PLANS FOR APPROVAL**

- 1) THIS DOCUMENT IS DIGITALLY SIGNED AND NO PHYSICAL SIGN IS REQUIRED
2) THE PLANS FOR CONSIDERATION

S.E.B.P.**A.E.B.P.**