

PROFORMA - B

CONTENT OF SHEET

CLUB HOUSE (PLOT - E)

GROUND FLOOR PLAN, FIRST FLOOR PLAN, GROUND & FIRST FLOOR AREA CALCULATION, STAIRCASE & PRESSURE AREA DIAGRAM & WINDOW, ELEVATION SUMMARY

STAMP OF DATE OF RECEIPT OF PLAN

Stamp and signature area for receipt of plan, including a circular stamp of the City of Mumbai and a signature.

STAMP OF APPROVAL OF PLANS

CERTIFICATE OF AREA
Certified that the plot under reference was surveyed by me on -
and the dimensions of sides, etc. of plot stated on plan are as measured on site the area so worked out tallies with the area stated in documents of ownership.
- ARCHITECT

DESCRIPTION OF PROJECT

PROPOSED CLUB HOUSE BLDG. FOR PLOT - E
SPECIAL TOWNSHIP SCHEME AT VILLAGE KOLSHET AND VILLAGE KAVESARI, TALUKA AND DIST. THANE

ADDRESS OF DEVELOPER

ROMA BUILDERS PVT. LTD.,
OLYMPIA,
CENTRAL AVENUE,
HIRANMAYAN GARDENS,
POWAI, MUMBAI.

ADDRESS OF OWNER


ROMA BUILDERS PVT. LTD.,
OLYMPIA,
CENTRAL AVENUE,
HIRANMAYAN GARDENS,
POWAI, MUMBAI.

SIGNATURE OF OWNER / P.O.A. HOLDER


MR. HIRANMAYAN HIRANMAYANI

NO. OF SUBMISSIONS MADE TO THE
MUNICIPALITY OF MUMBAI
8. SIGNATURE OF ARCHITECT
DESIGN CENTER, 4TH FLOOR, LEONARDO OFFICE HIRANMAYANI
ESTATE, THANE (W)


Scale: 1:1100
Sheet No.:
Drawn By: NIKITA
Check By: SHARONISHA

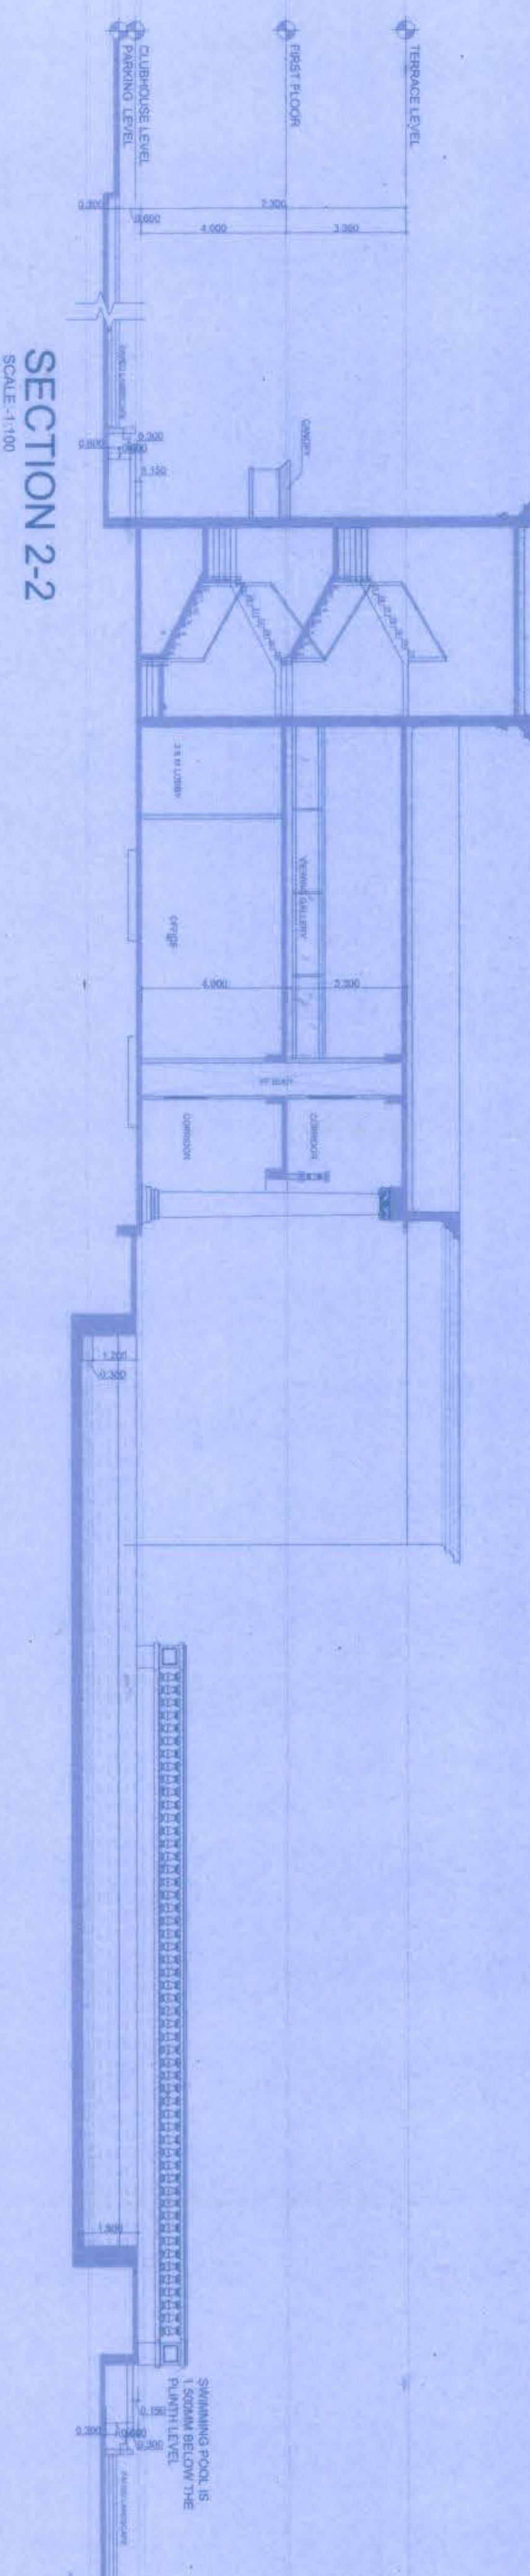


SECTION 2-2
SCALE: 1/100

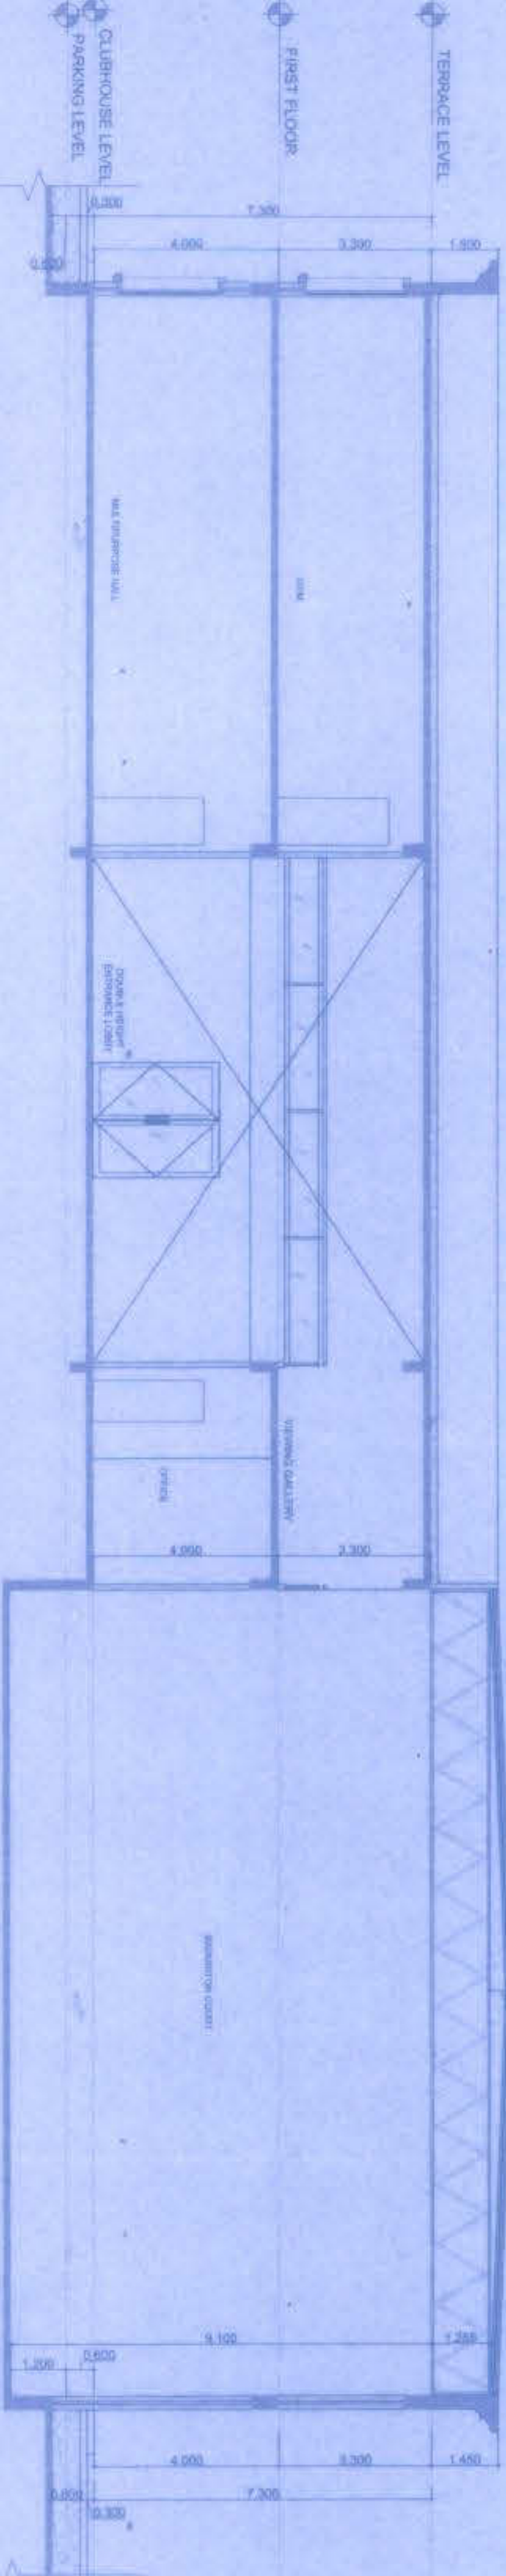


SECTION 1-1
SCALE: 1/100

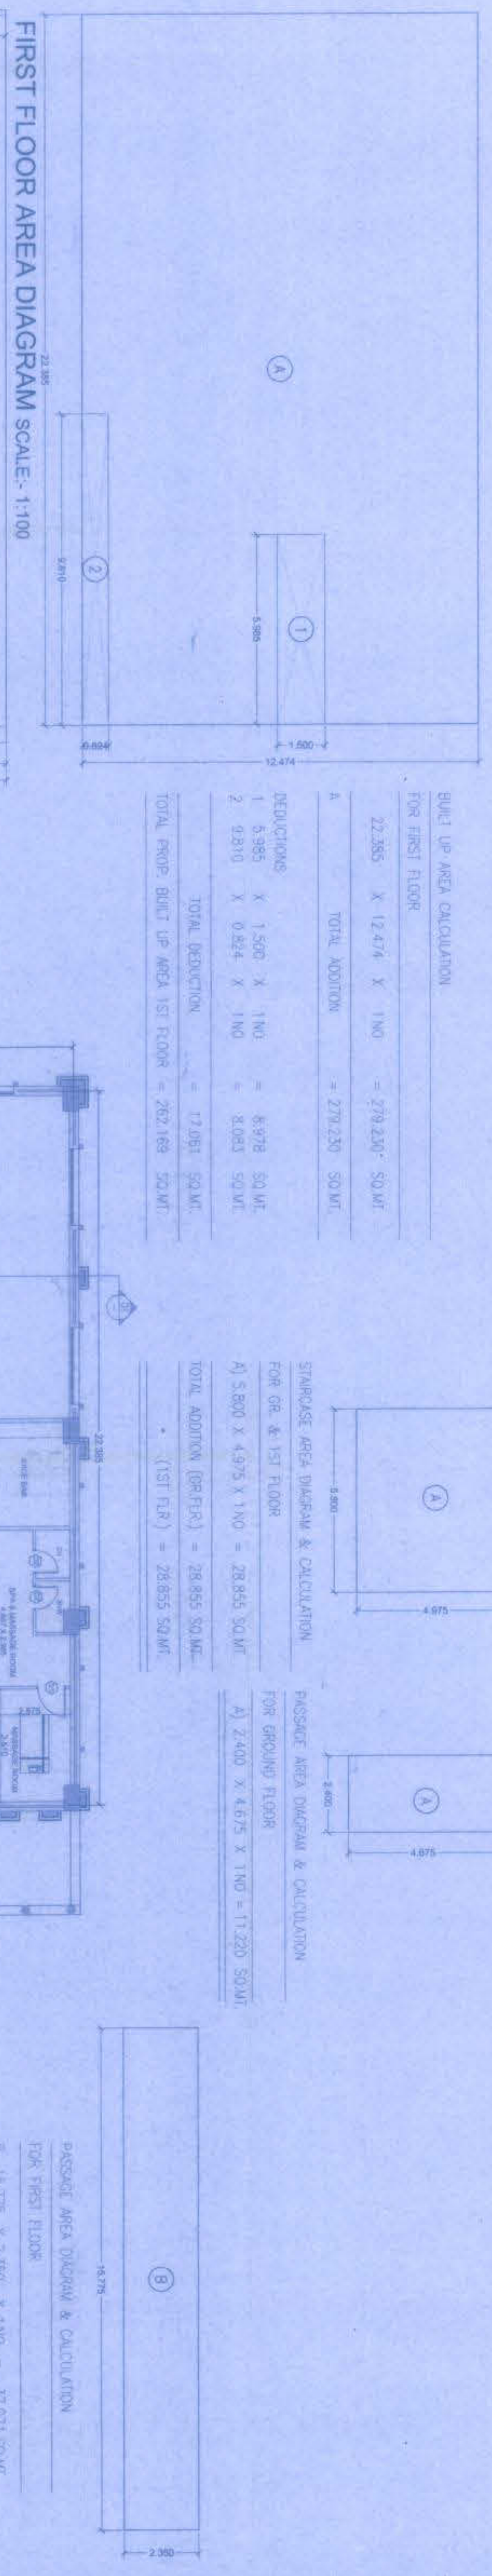


FIRST FLOOR AREA DIAGRAM SCALE: 1/100

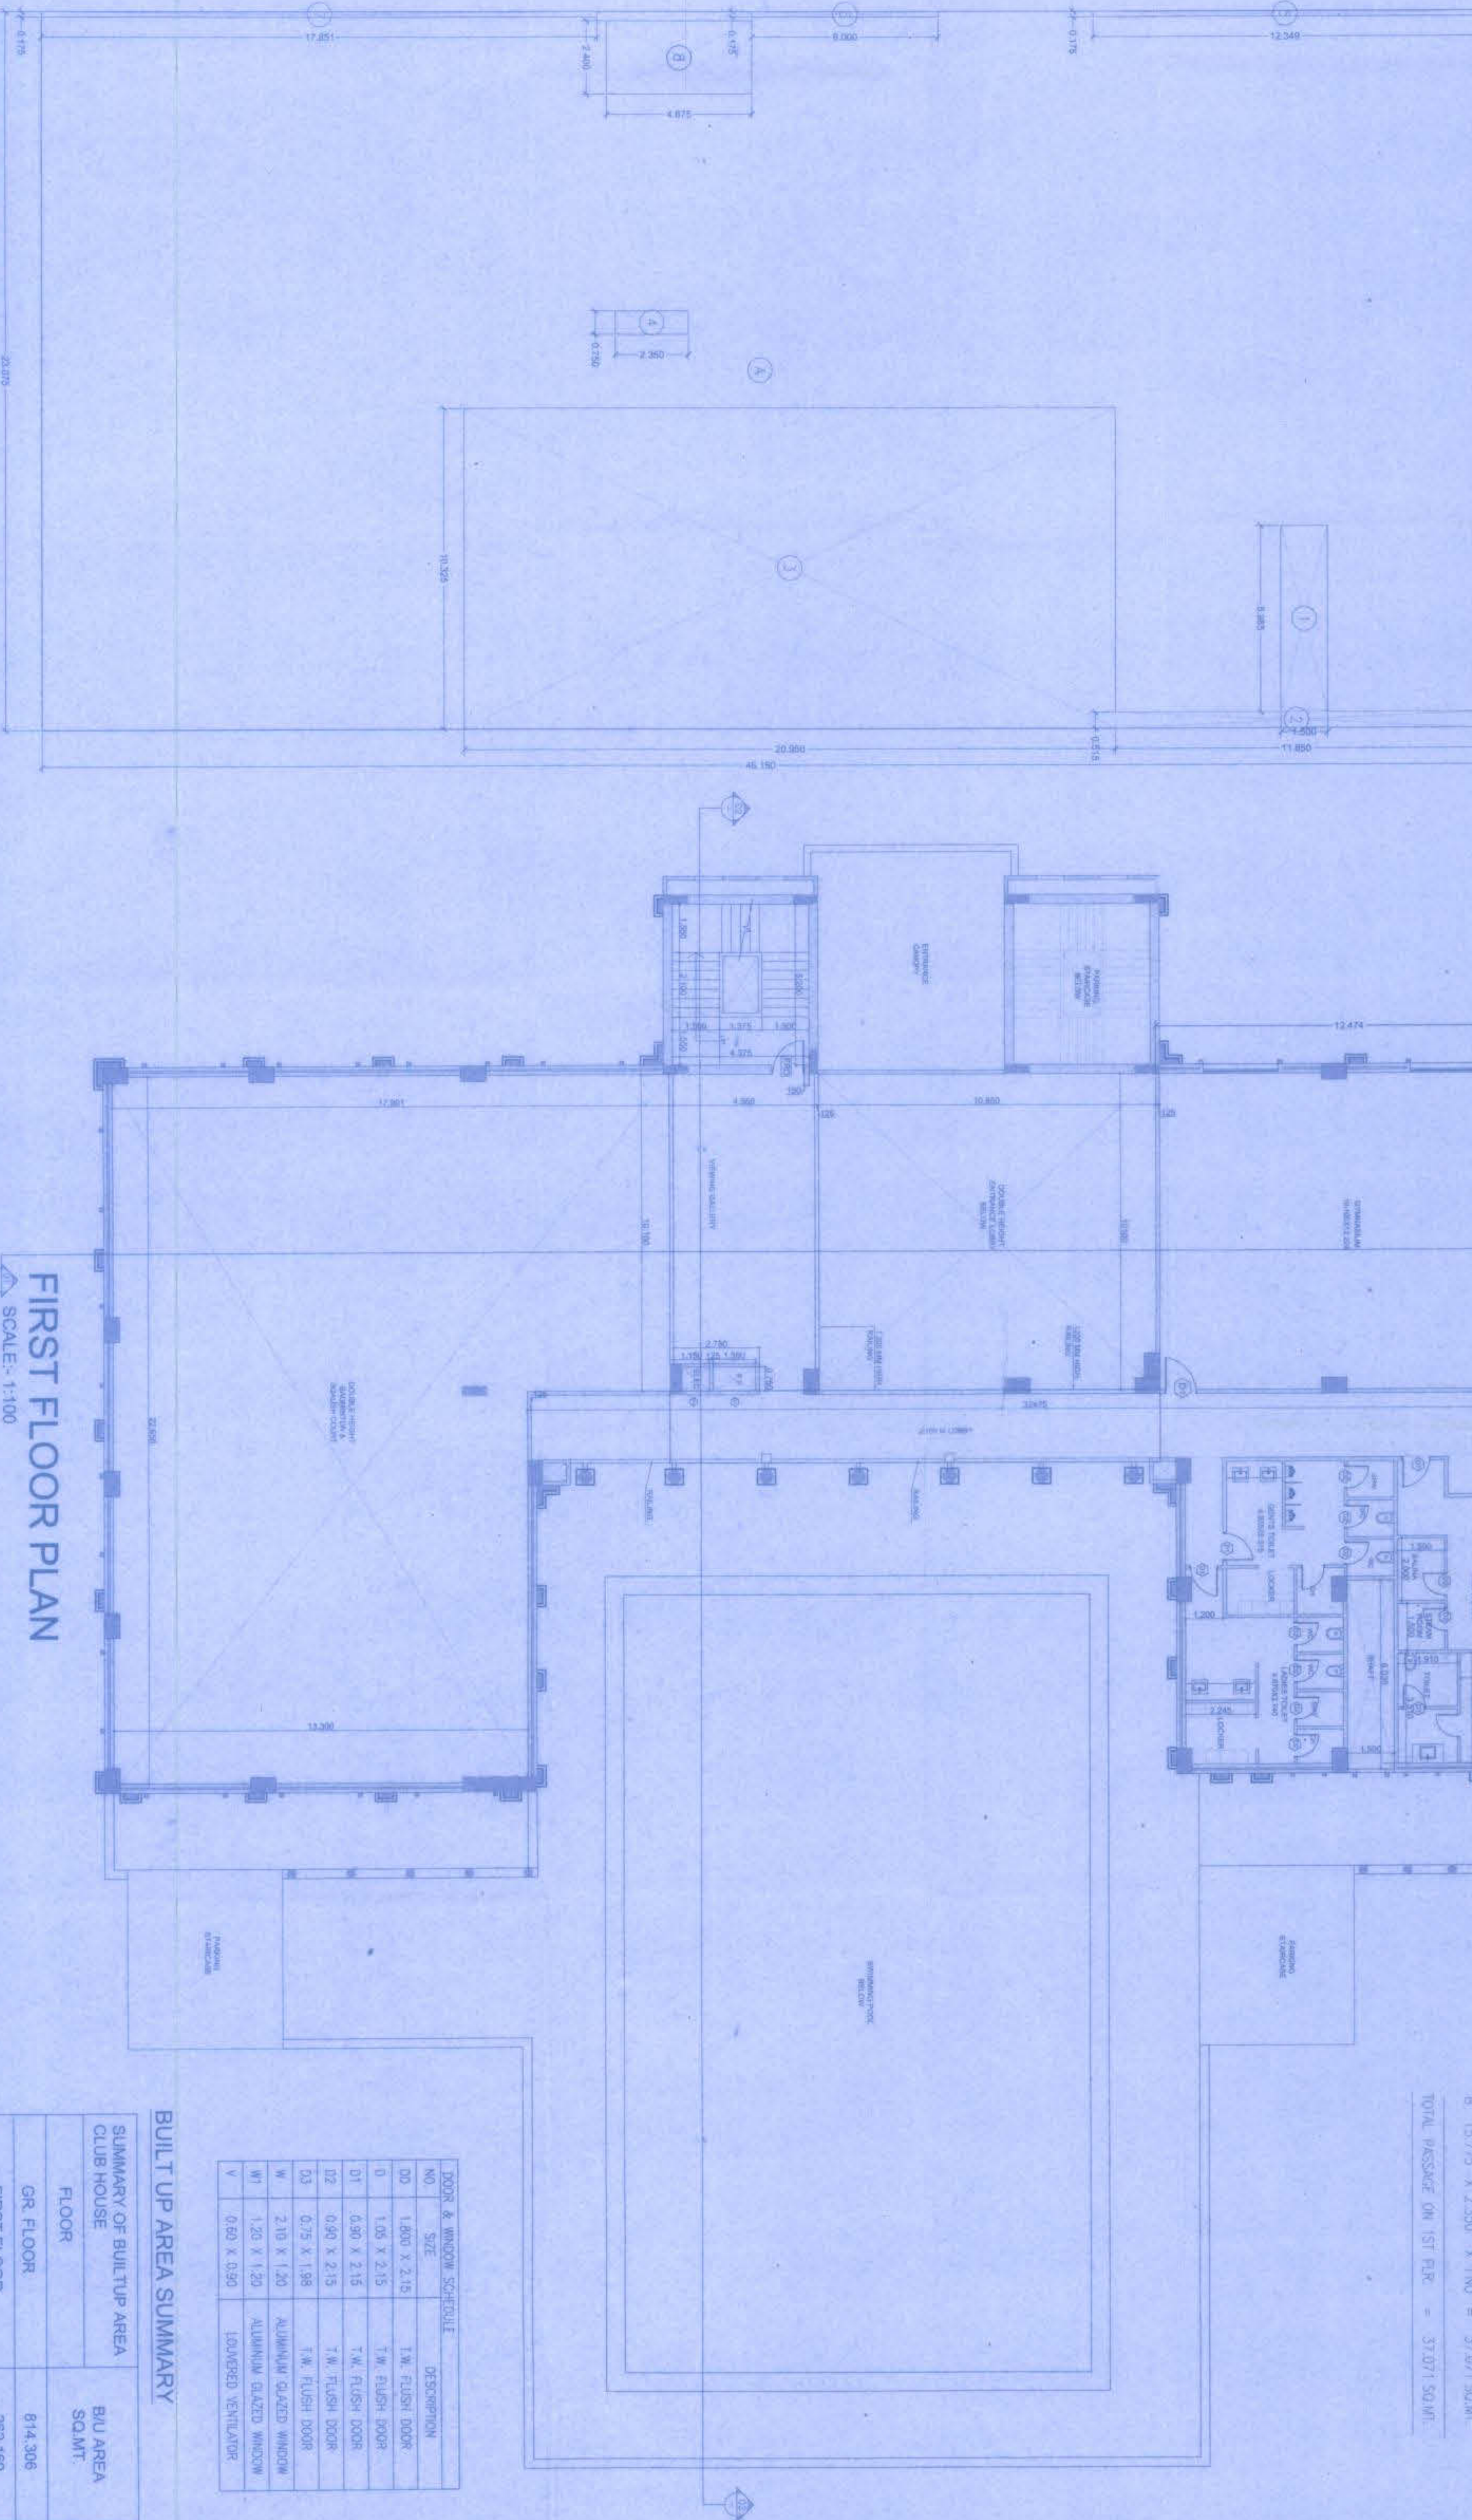

FIRST FLOOR PLAN
SCALE: 1/100

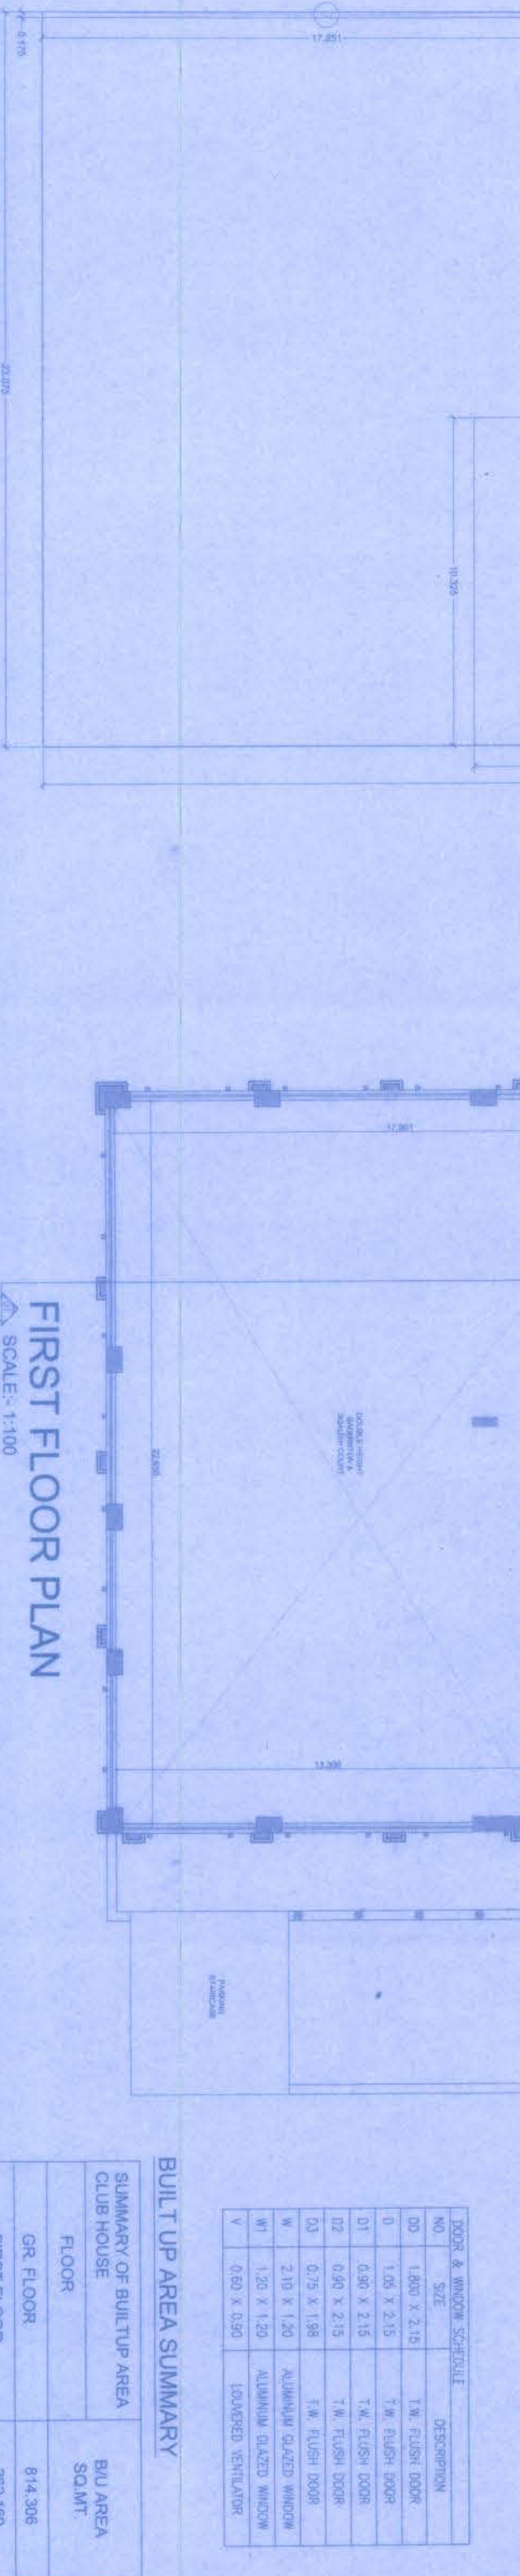

GROUND FLOOR AREA DIAGRAM
SCALE: 1/100

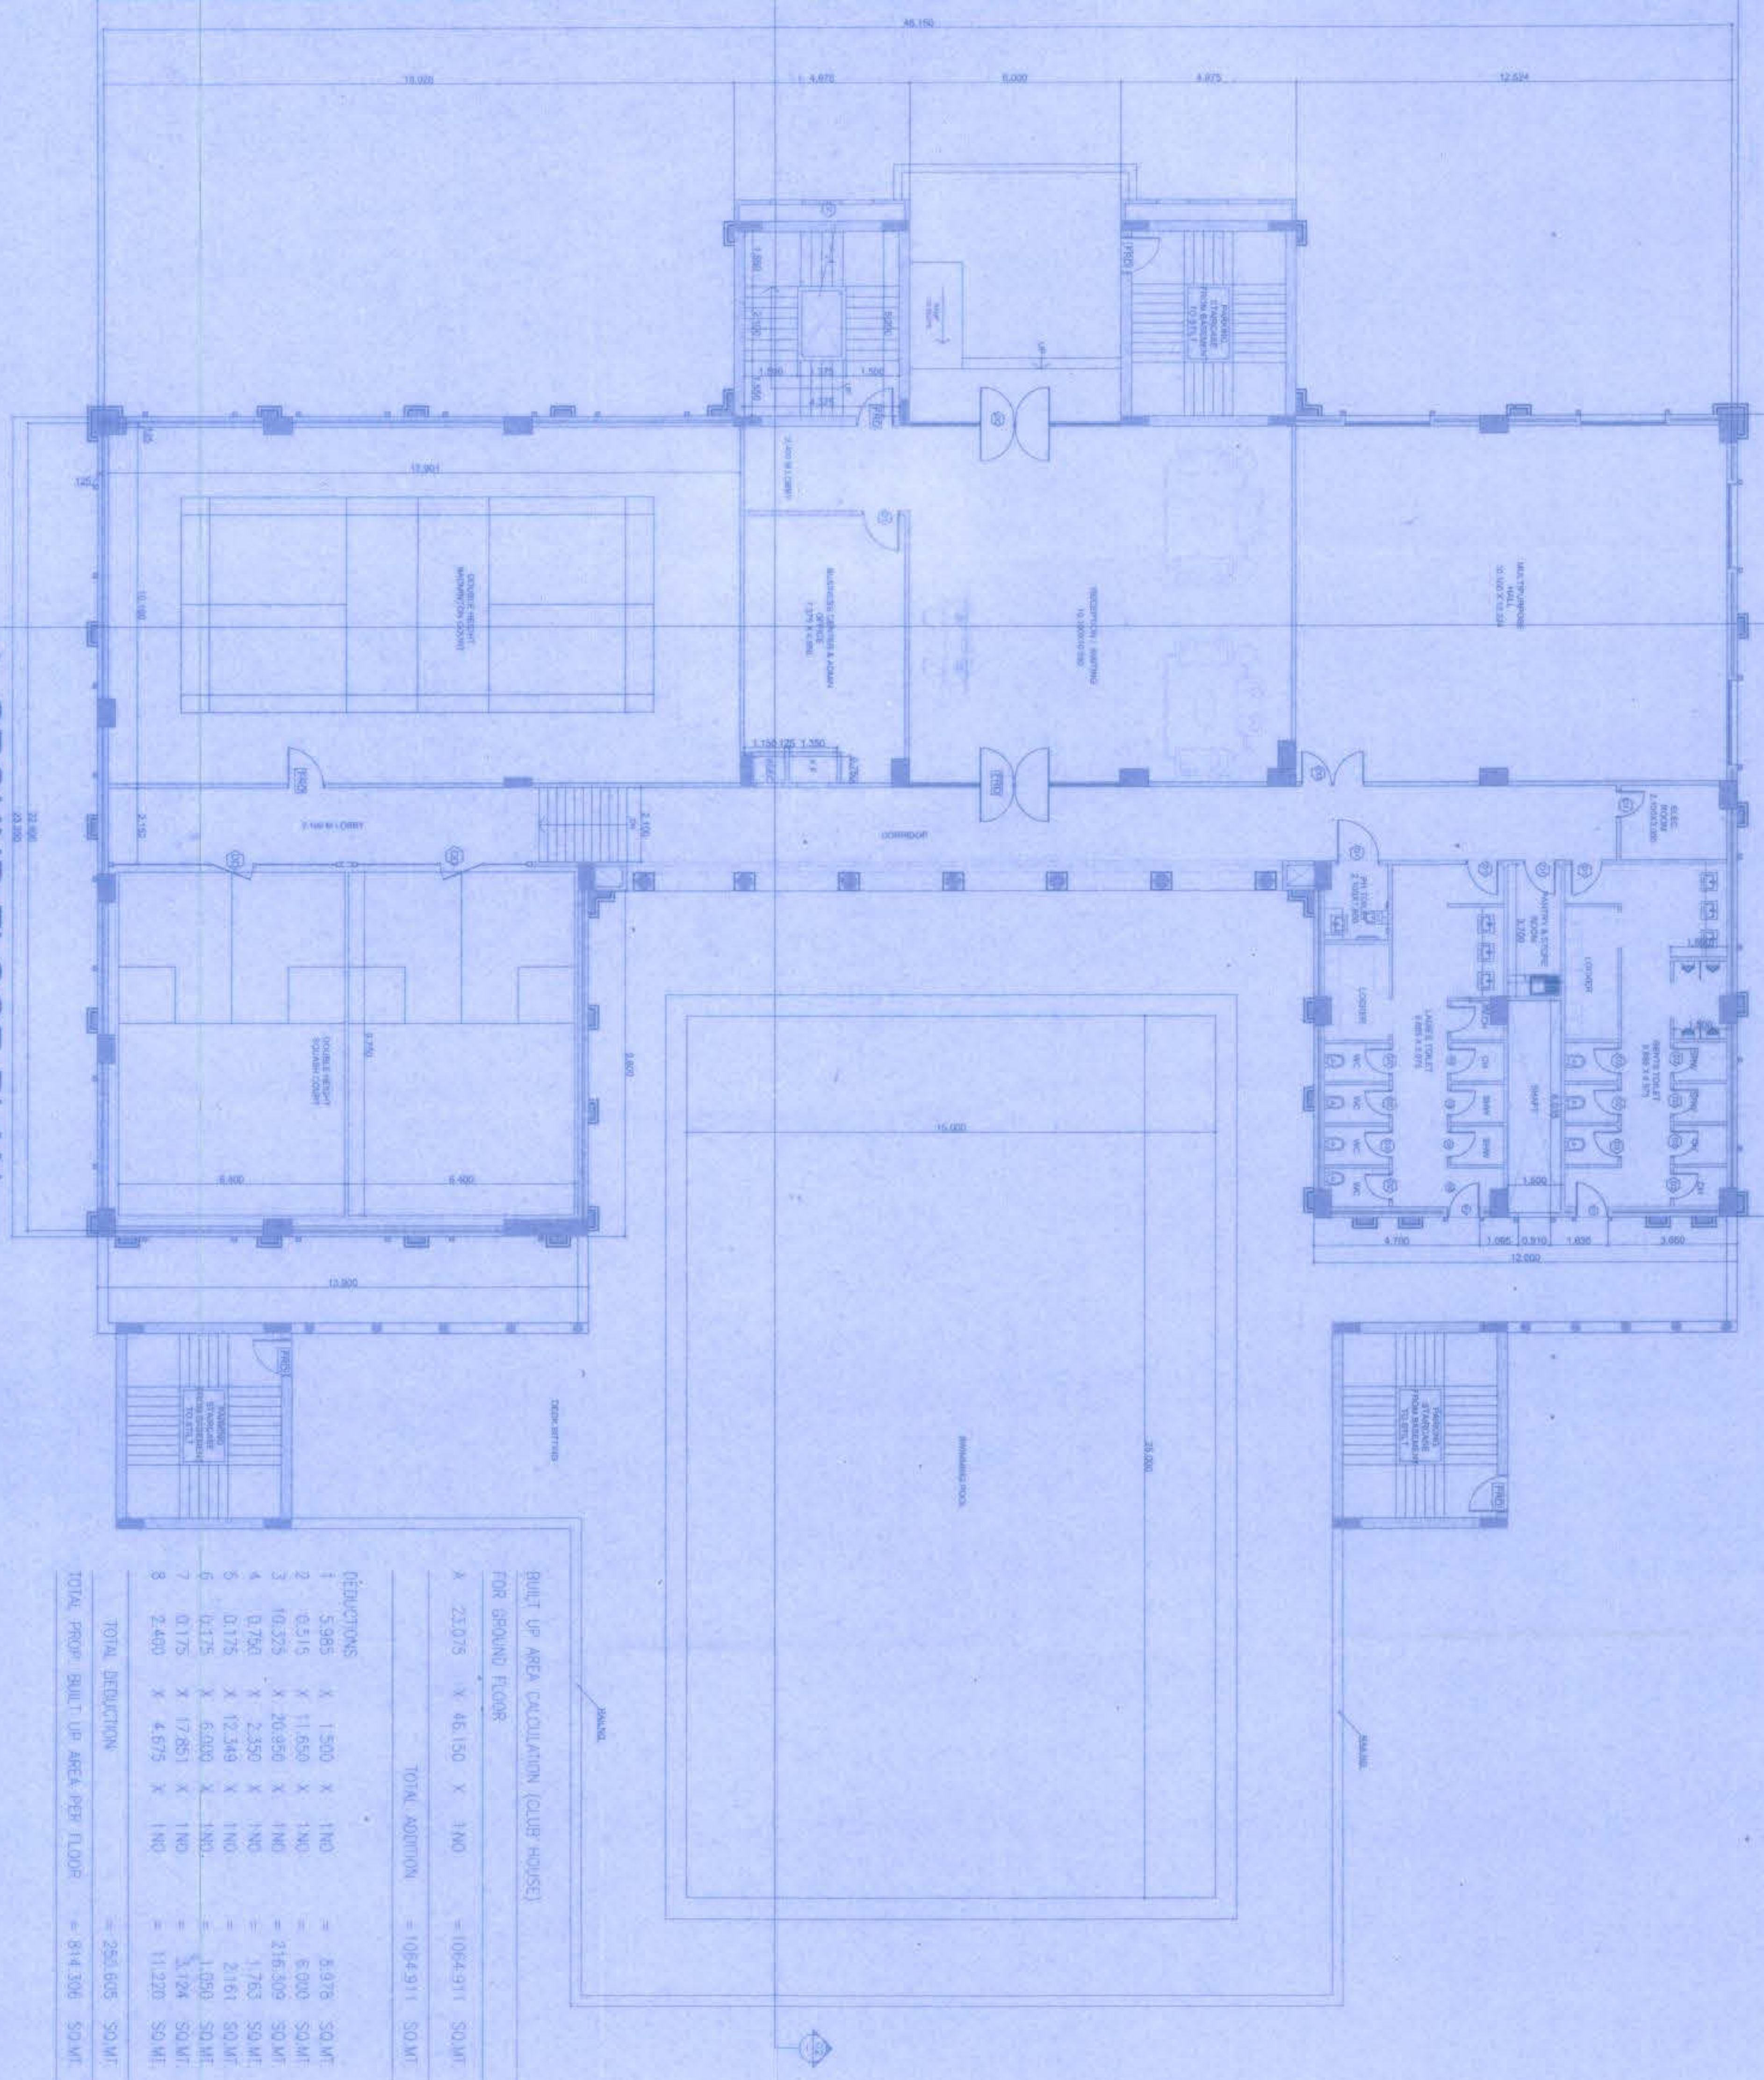

GROUND FLOOR PLAN
SCALE: 1/100