
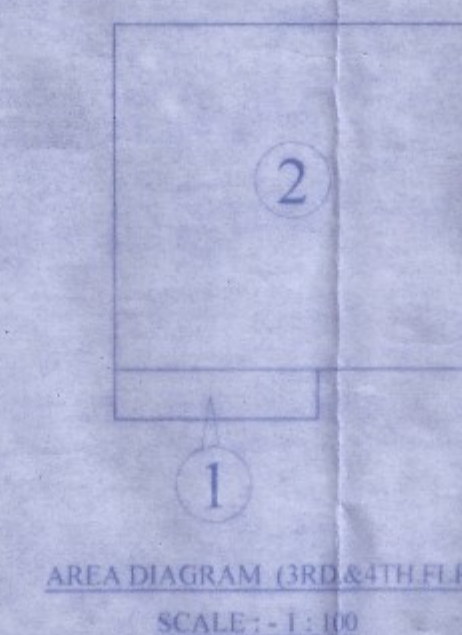


सौबलचे पत्र क्र. मिभासना/नर/३९६६/२०२३-२४
दि. २९/१२/२०२३ ... मधील अटी शर्तीस
बंधनकारक राहून मूल/सुधारीत बांधकाम
नकाशे (प्रारंभ पत्रासह) संतुष्ट.



मा. आमुक सो. यांच्या मंथने

सहाय्यक सहायक नगररचना
मि. भाईर महानगरपालिका

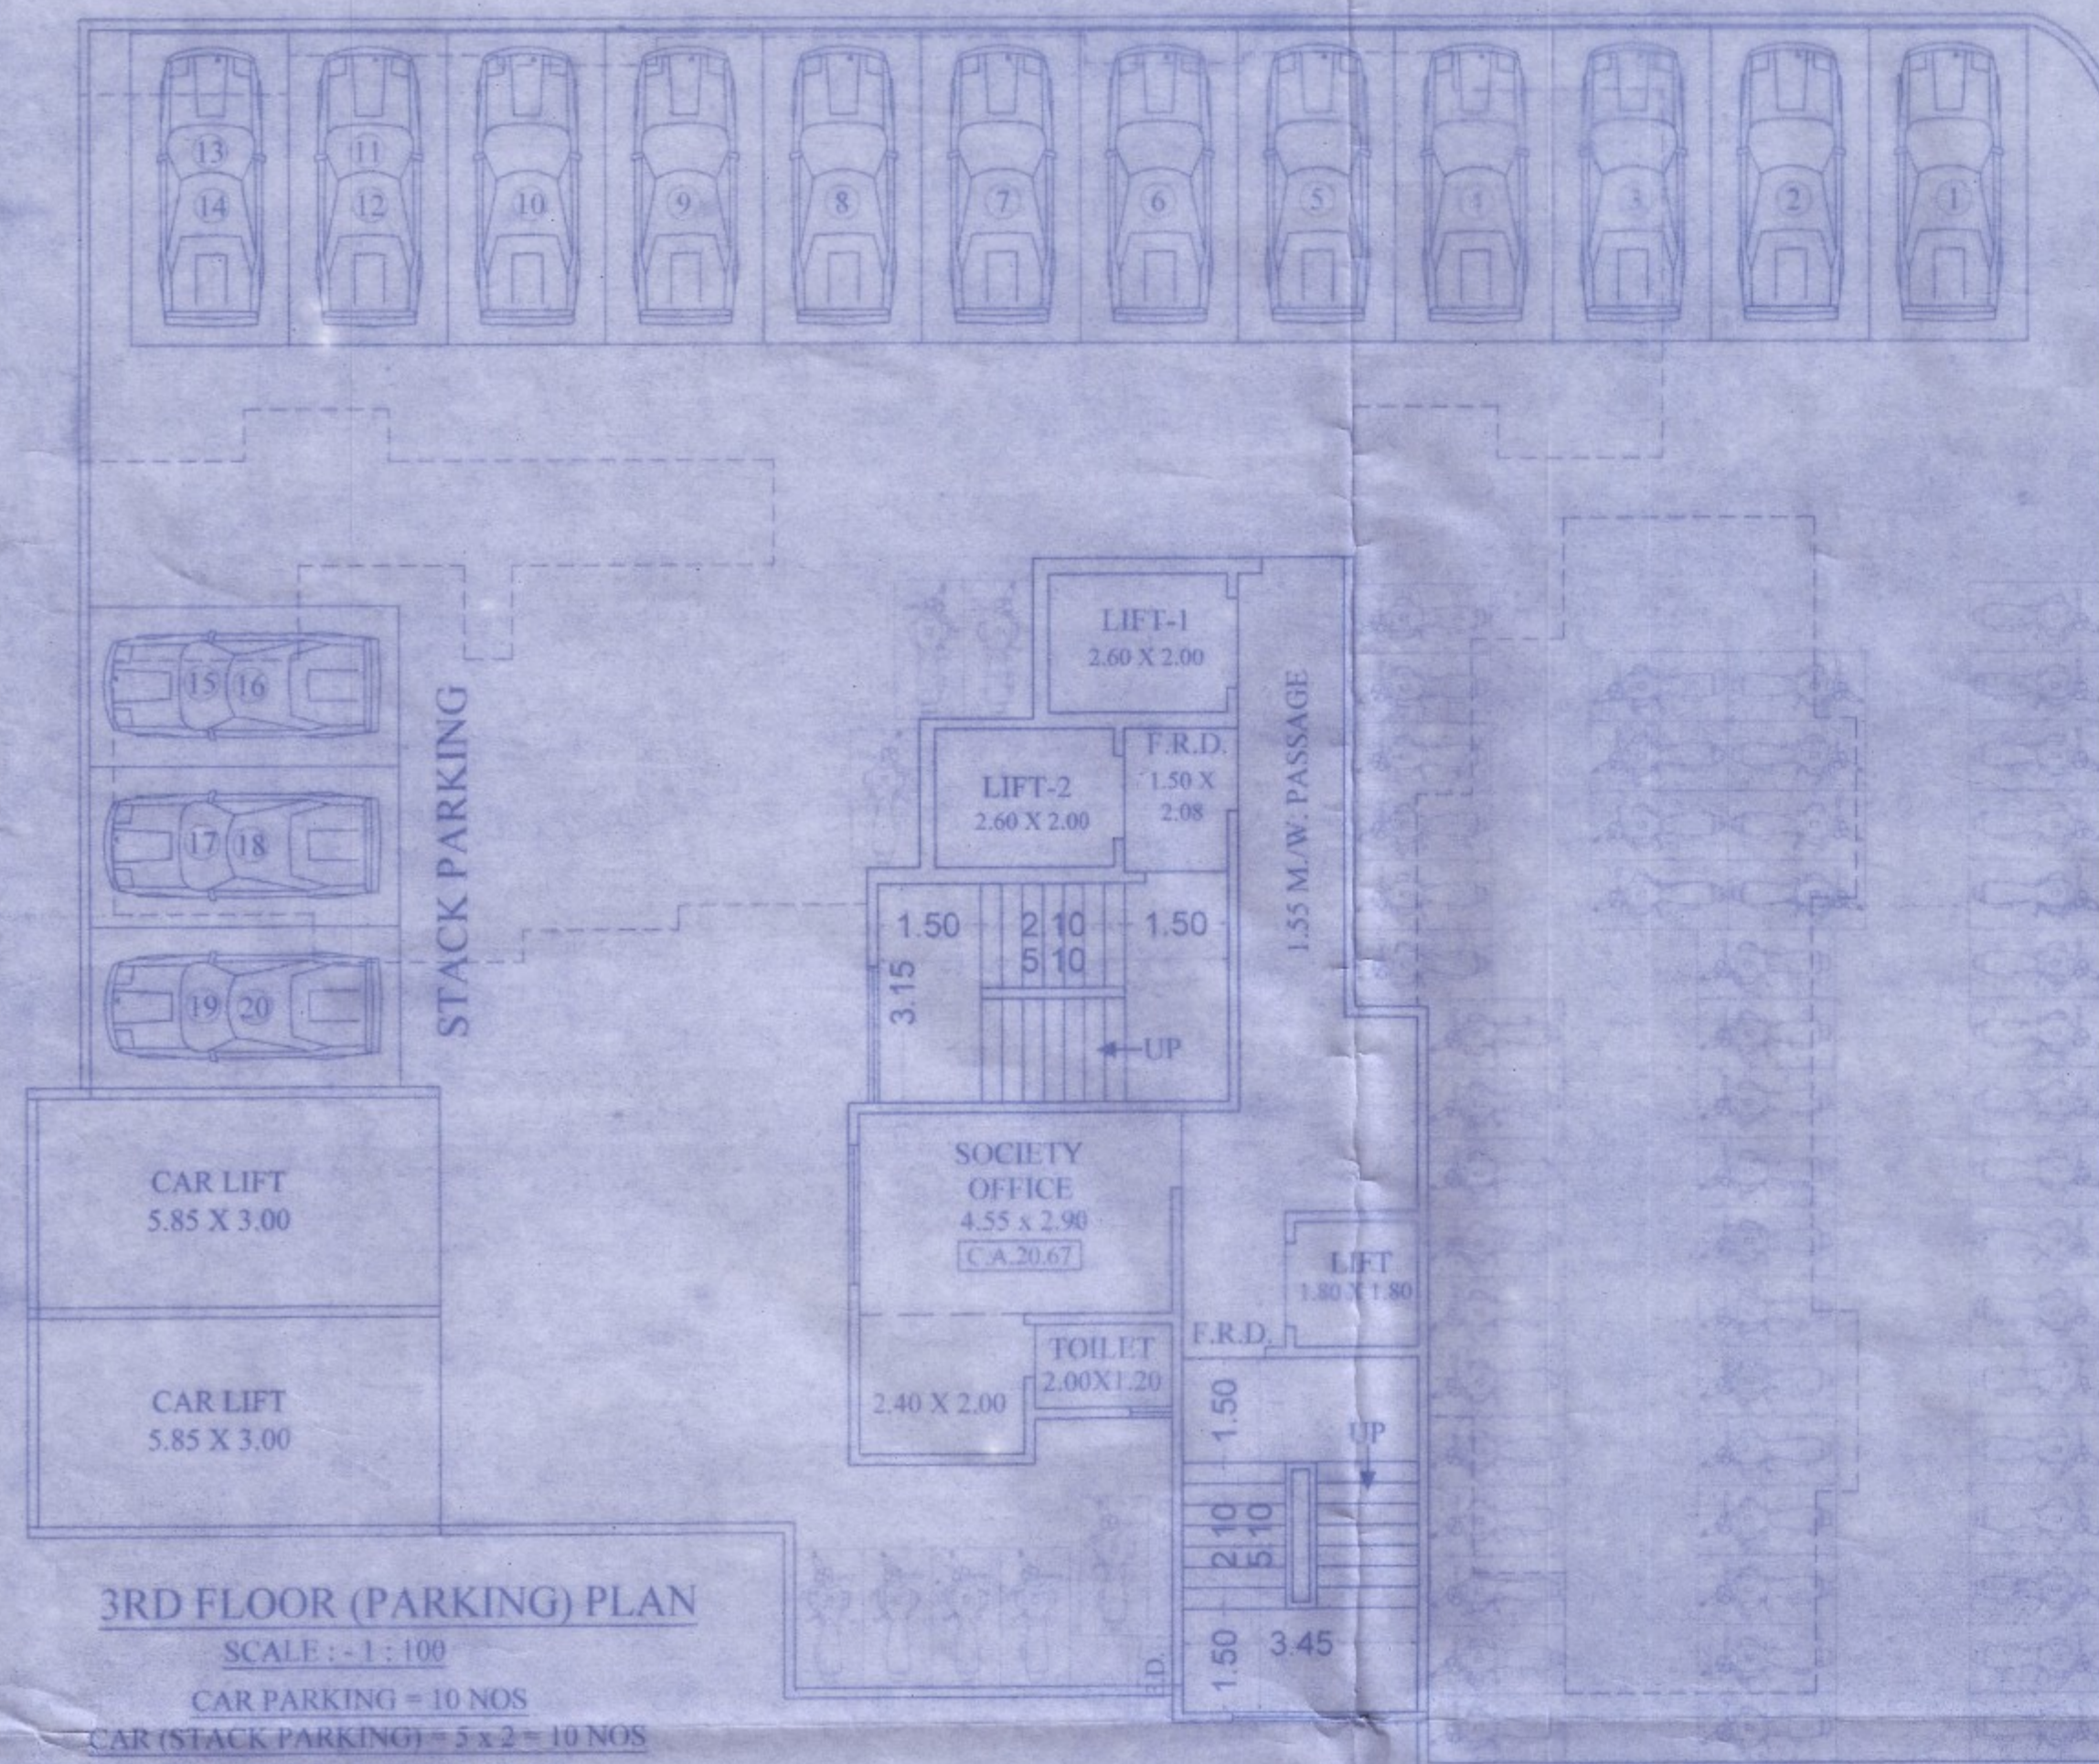

AREA CALCULATION (3rd & 4th FLR)					
1	2.70	x	0.65	x	1 = 1.76 sq.mt
2	4.85	x	4.55	x	1 = 22.07 sq.mt
TOTAL					= 23.82 sq.mt

23.82 X 2 = 47.64 SQ.MT.

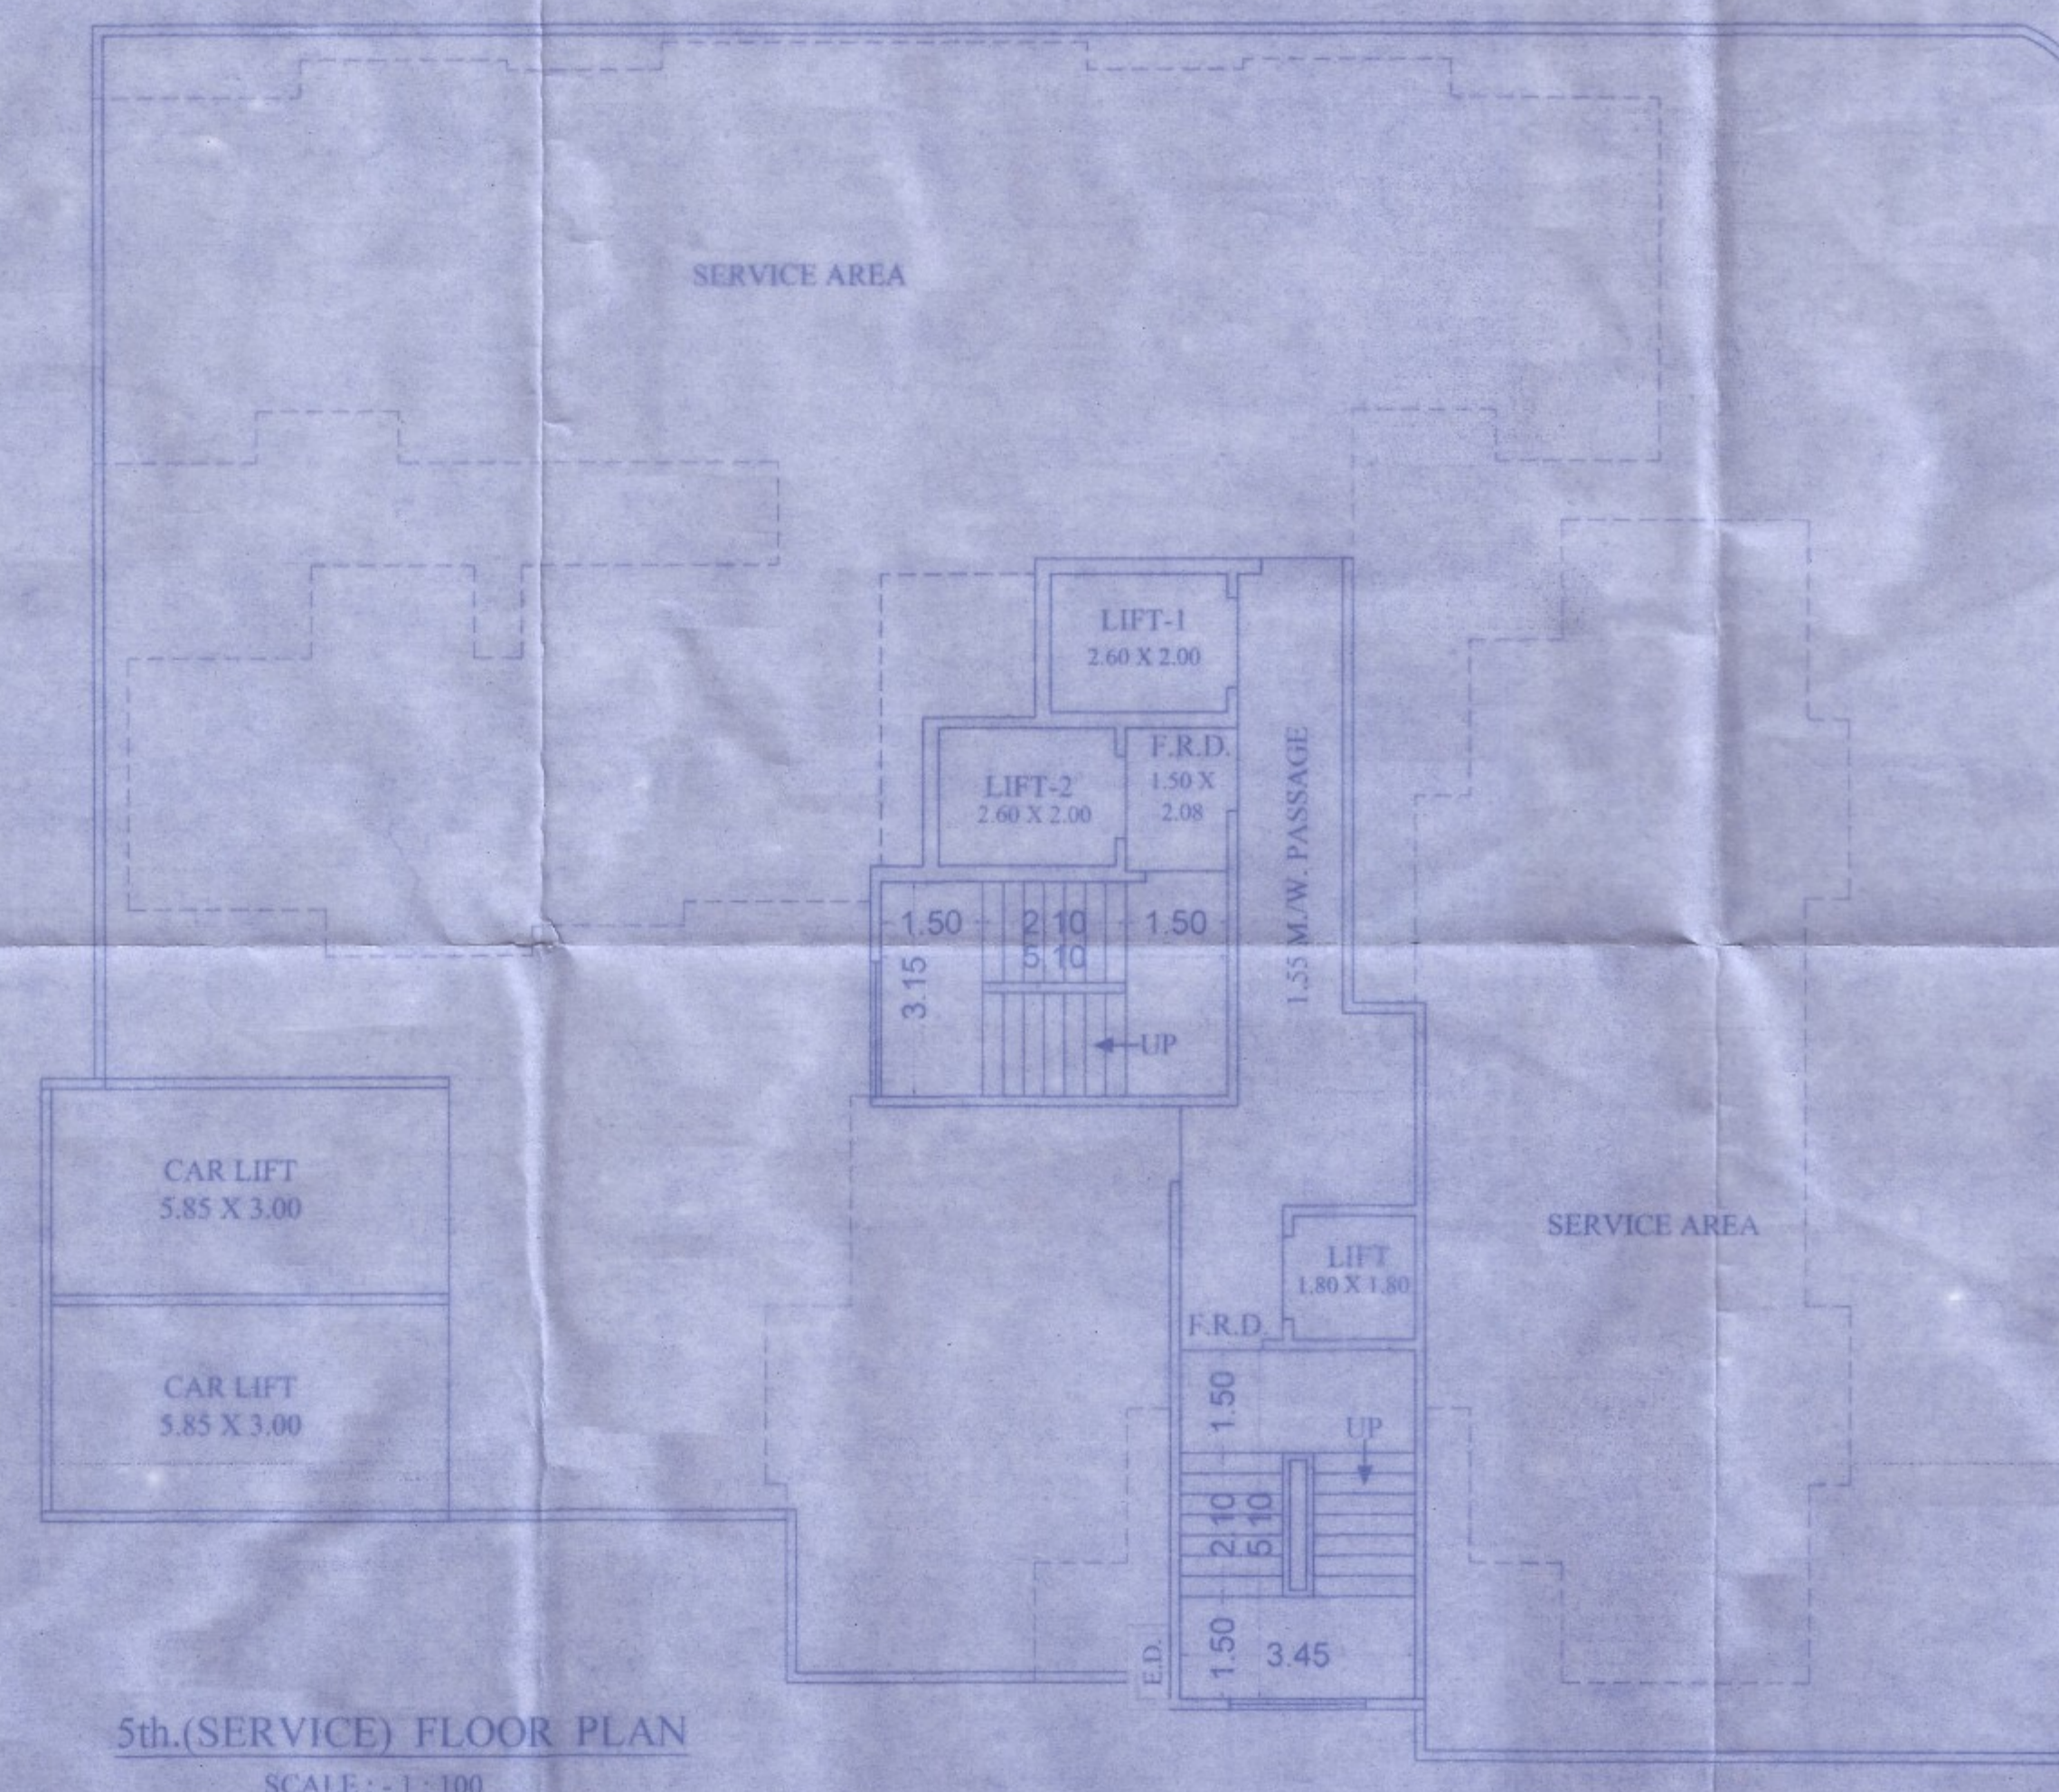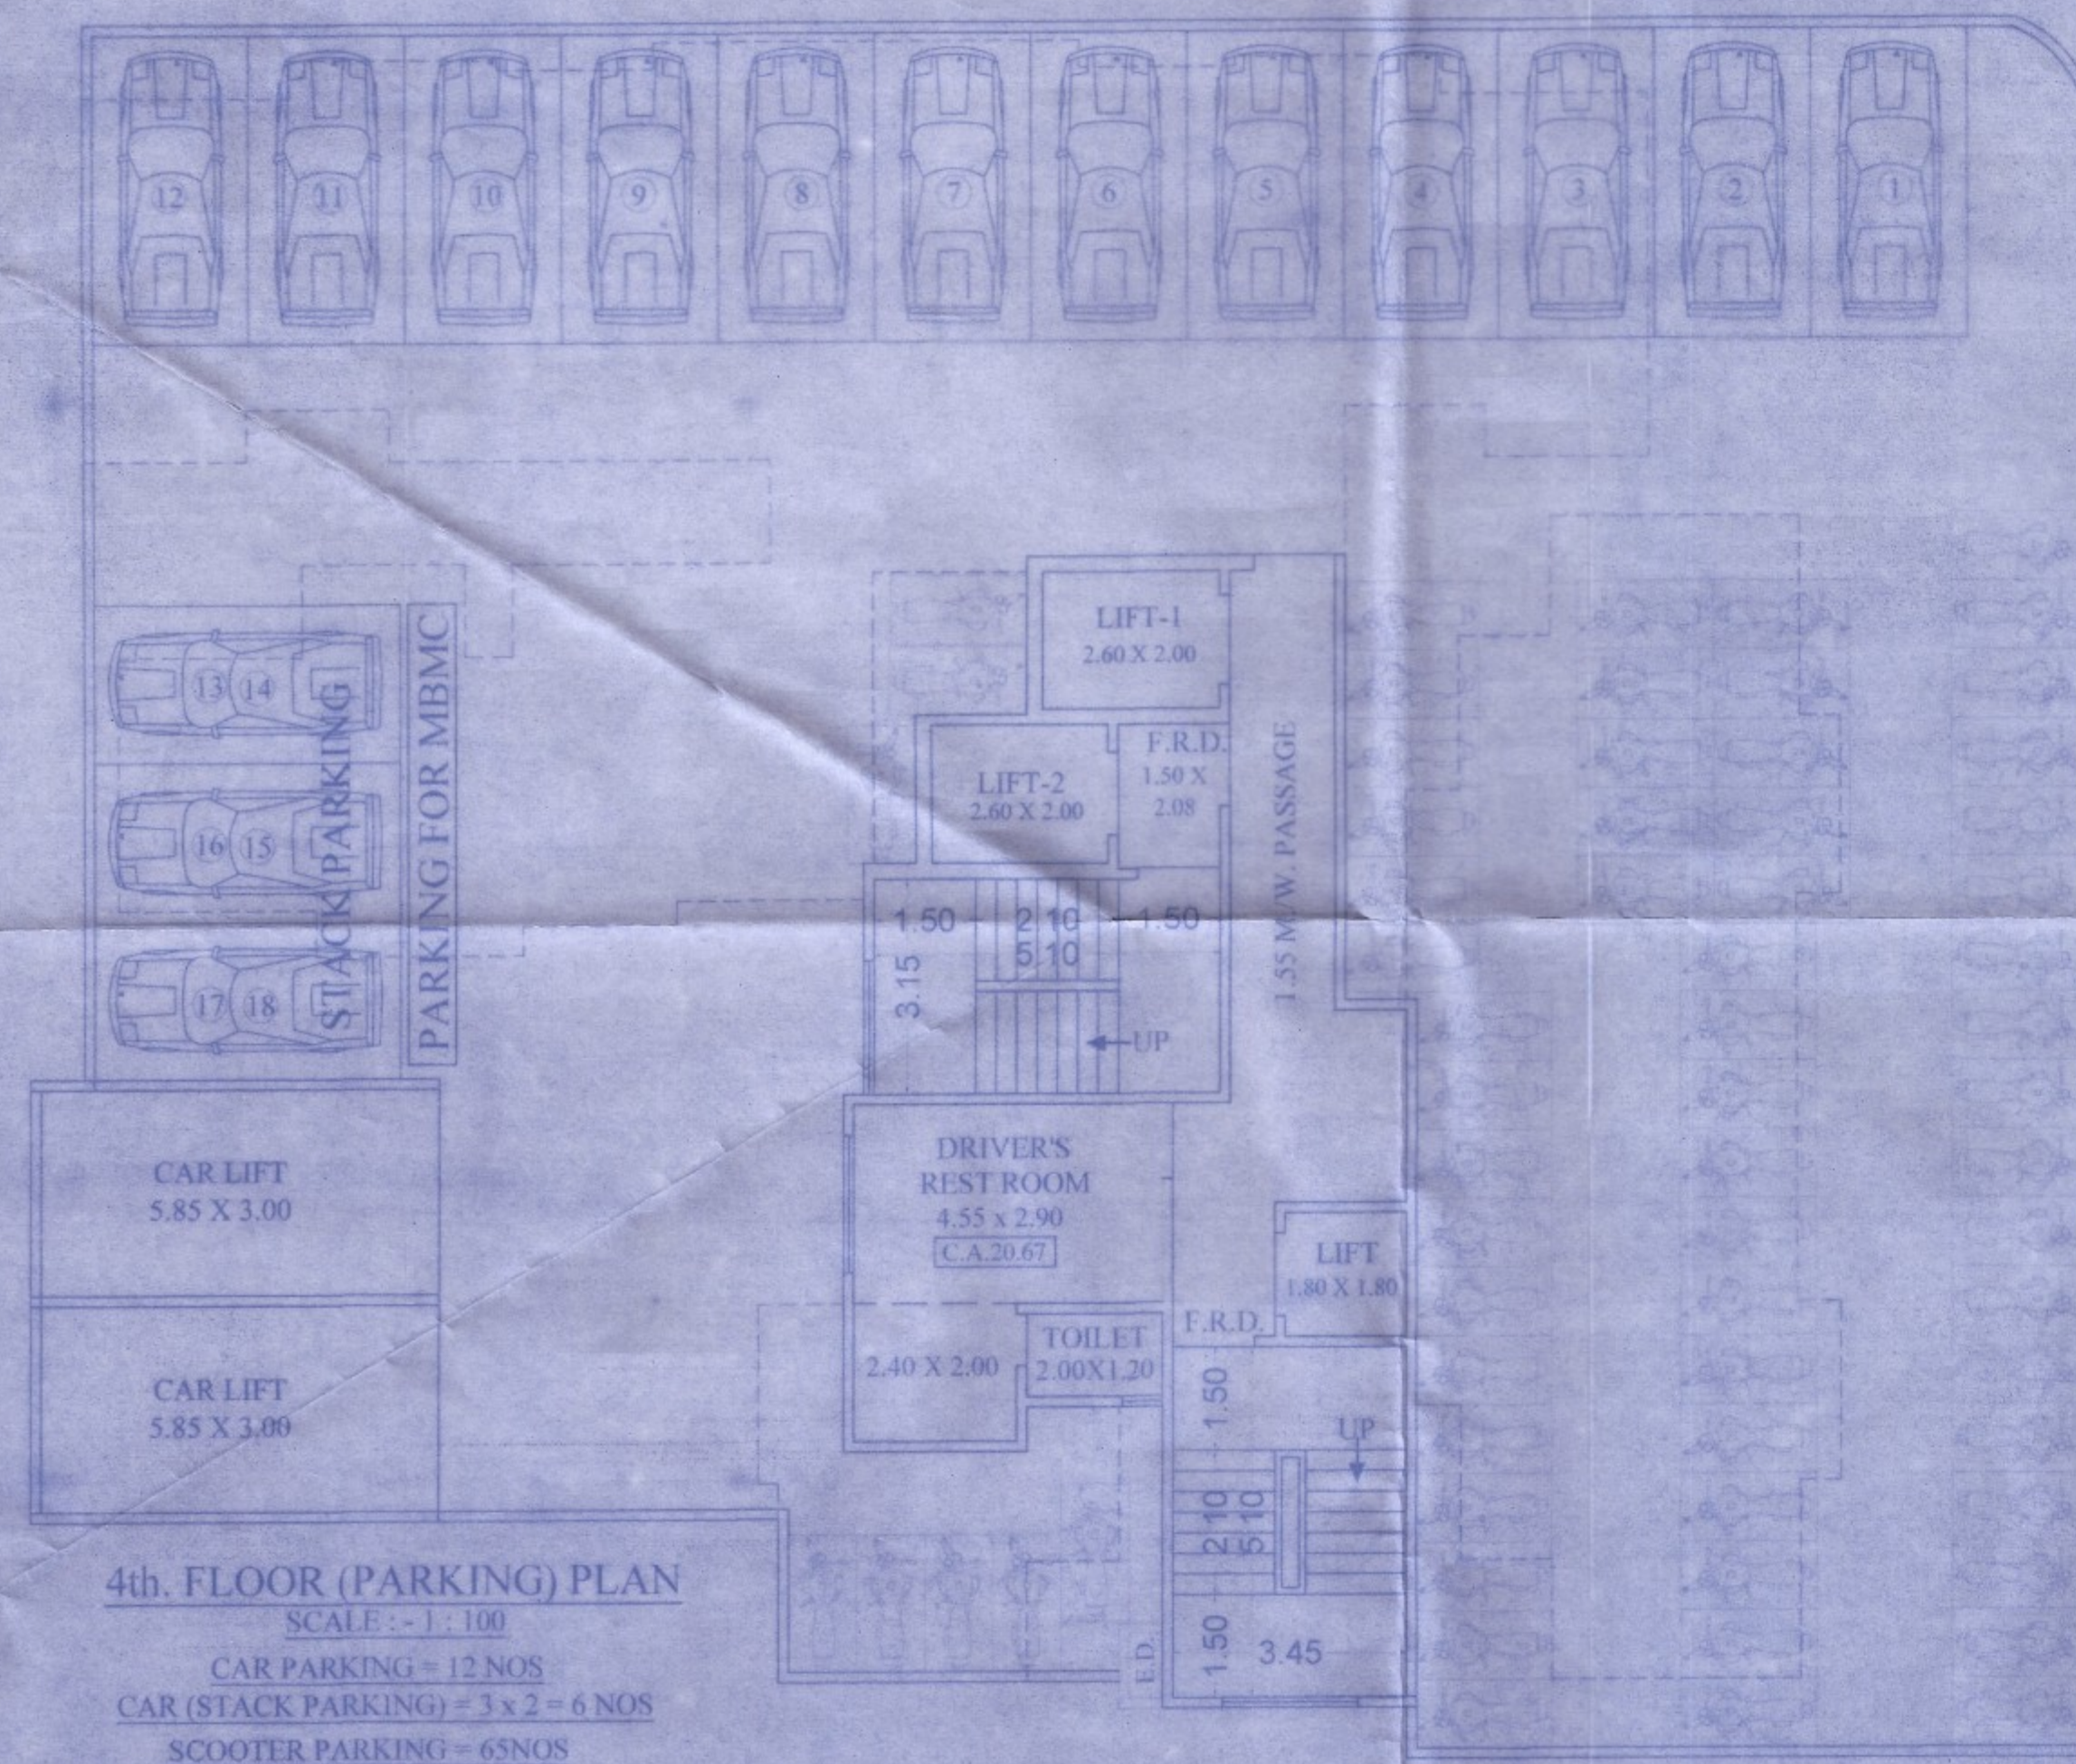

FORM II			
CONTENTS OF SHEET			
17TH & 18TH FLOOR PLAN, DIAGRAM & CALCULATION, BLOCK PLAN, GROUND FLOOR PARKING PLAN, PARKING AREA STATEMENT, PLOT AREA DIAGRAM & CALCULATION, TOTAL BUILT UP AREA, STATEMENT & SECTION, LOCATION PLAN			
STAMP OF DATE OF RECEIPT OF PLANS		STAMP OF APPROVAL OF PLANS	
REVISION	DESCRIPTION	DATE	SIGNATURE
CERTIFICATE OF AREA			
CERTIFIED THAT I HAVE SURVEYED THE PLOT UNDER REFERENCE ON ... AND THAT THE DIMENSIONS OF THE SIDES ETC. OF THE PLOT STATED ON THE PLAN ARE AS MEASURED ON SITE AND AREA SO WORKED OUT IS ... SQUARE METERS AND TALLIES WITH THE AREA STATED IN THE DOCUMENT OF OWNERSHIP TOWN PLANNING SCHEME RECORDS			
DESCRIPTION OF PROPOSAL AND PROPERTY			
PROPOSED RESIDENTIAL / COMM. BUILDING LAYOUT ON PLOT BEARING S.NO. 229 (22) / 5/5.8 AT VILL - NAVGHAR, TAL & DIST: THANE			
NAME OF THE OWNER			
This Drawing Is Prepared As Per My Requirement & Documents Given By Me			
DATE	JOB NO.	DRG. NO.	SCALE
07-12-2023	728		AS SHOWN
DRAWN BY		CHECKED BY	
SWITTEE			
SIGNATURE NAME (IN BLOCK LETTERS) AND ADDRESS OF LICENSED SURVEYOR / ENGINEER / STRUCTURAL ENGINEER / SUPERVISOR OF ARCHITECT			
NORTH			
ANISH & ASSOCIATES 1st & 2nd Floor, Ramdev Esquire, Deepak Hospital Road, Next to S. K. English High School, Bhayander (East), TAL & DIST.: THANE, 401105.			