


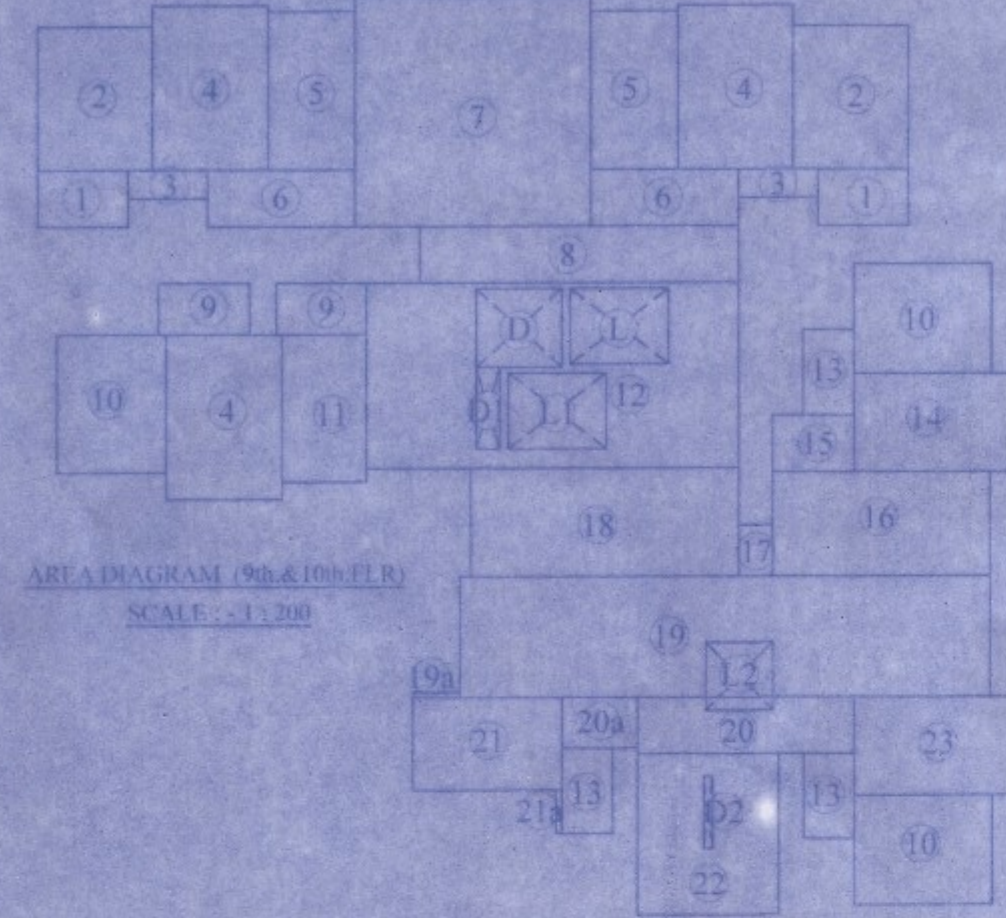


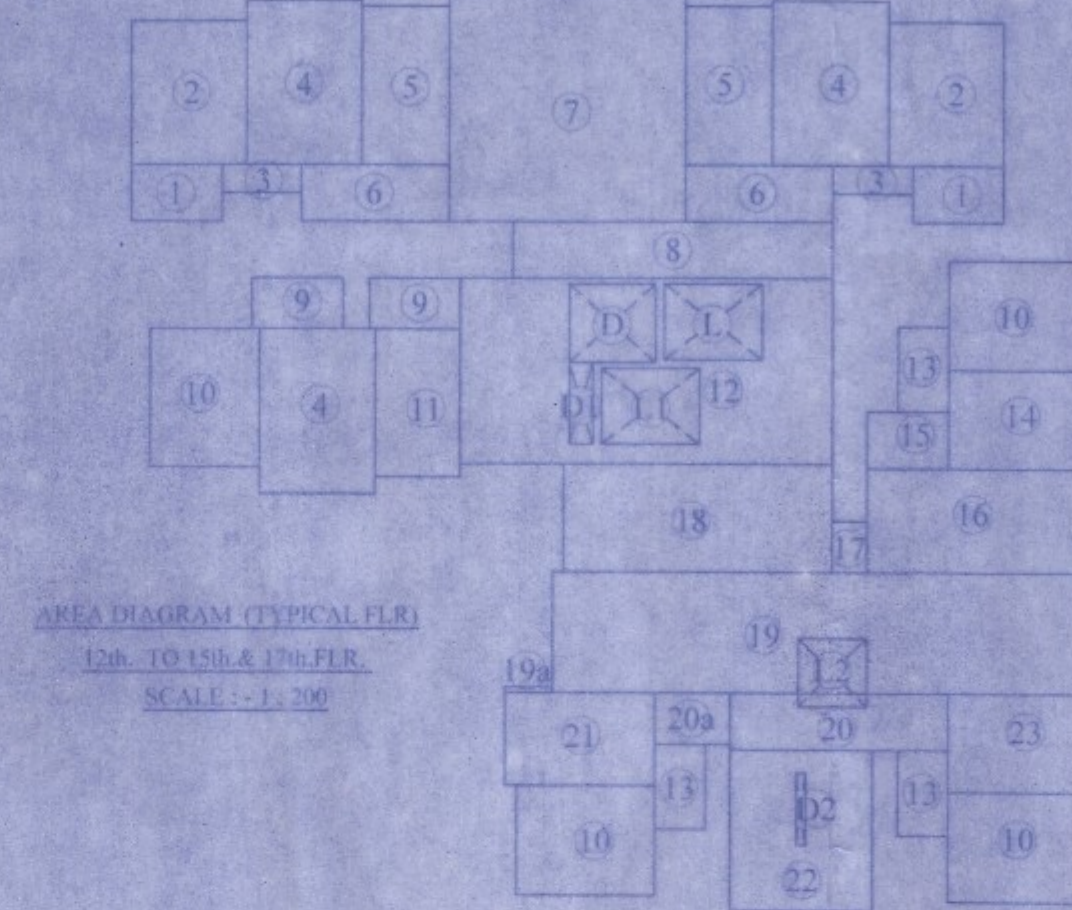

AREA CALCULATION (9th & 10th FLR)				
1	2.40	x	1.50	x 2 = 7.20 sq.mt.
2	3.05	x	3.80	x 2 = 23.18 sq.mt.
3	2.10	x	0.75	x 2 = 3.15 sq.mt.
4	3.05	x	4.35	x 3 = 39.80 sq.mt.
5	2.30	x	4.20	x 2 = 19.32 sq.mt.
6	3.90	x	1.50	x 2 = 11.70 sq.mt.
7	6.25	x	6.10	x 1 = 38.13 sq.mt.
8	8.45	x	1.50	x 1 = 12.68 sq.mt.
9	2.40	x	1.35	x 2 = 6.48 sq.mt.
10	2.90	x	3.65	x 3 = 31.76 sq.mt.
11	2.25	x	3.90	x 1 = 8.78 sq.mt.
12	9.85	x	4.90	x 1 = 48.27 sq.mt.
13	1.35	x	2.25	x 3 = 9.11 sq.mt.
14	4.25	x	2.60	x 1 = 11.05 sq.mt.
15	2.15	x	1.50	x 1 = 3.23 sq.mt.
16	5.75	x	2.75	x 1 = 15.81 sq.mt.
17	0.91	x	1.35	x 1 = 1.23 sq.mt.
18	7.10	x	2.86	x 1 = 20.31 sq.mt.
19	14.05	x	3.20	x 1 = 44.96 sq.mt.
19a	1.25	x	0.15	x 1 = 0.19 sq.mt.
20	5.75	x	1.50	x 1 = 8.63 sq.mt.
20a	2.00	x	1.35	x 1 = 2.70 sq.mt.
21	3.95	x	2.45	x 1 = 9.68 sq.mt.
21a	0.15	x	1.15	x 1 = 0.17 sq.mt.
22	3.75	x	4.25	x 1 = 15.94 sq.mt.
23	4.25	x	2.60	x 1 = 11.05 sq.mt.
TOTAL				404.47 sq.mt.
DEDUCTION				
L	2.60	x	2.00	x 1 = 5.20 sq.mt.
L1	2.60	x	2.00	x 1 = 5.20 sq.mt.
L2	1.80	x	1.80	x 1 = 3.24 sq.mt.
D	2.27	x	2.08	x 1 = 4.72 sq.mt.
D1	0.62	x	2.15	x 1 = 1.33 sq.mt.
D1	0.25	x	1.90	x 1 = 0.48 sq.mt.
TOTAL DEDUCTION				20.17 sq.mt.
TOTAL				384.30 sq.mt.
404.47				20.17

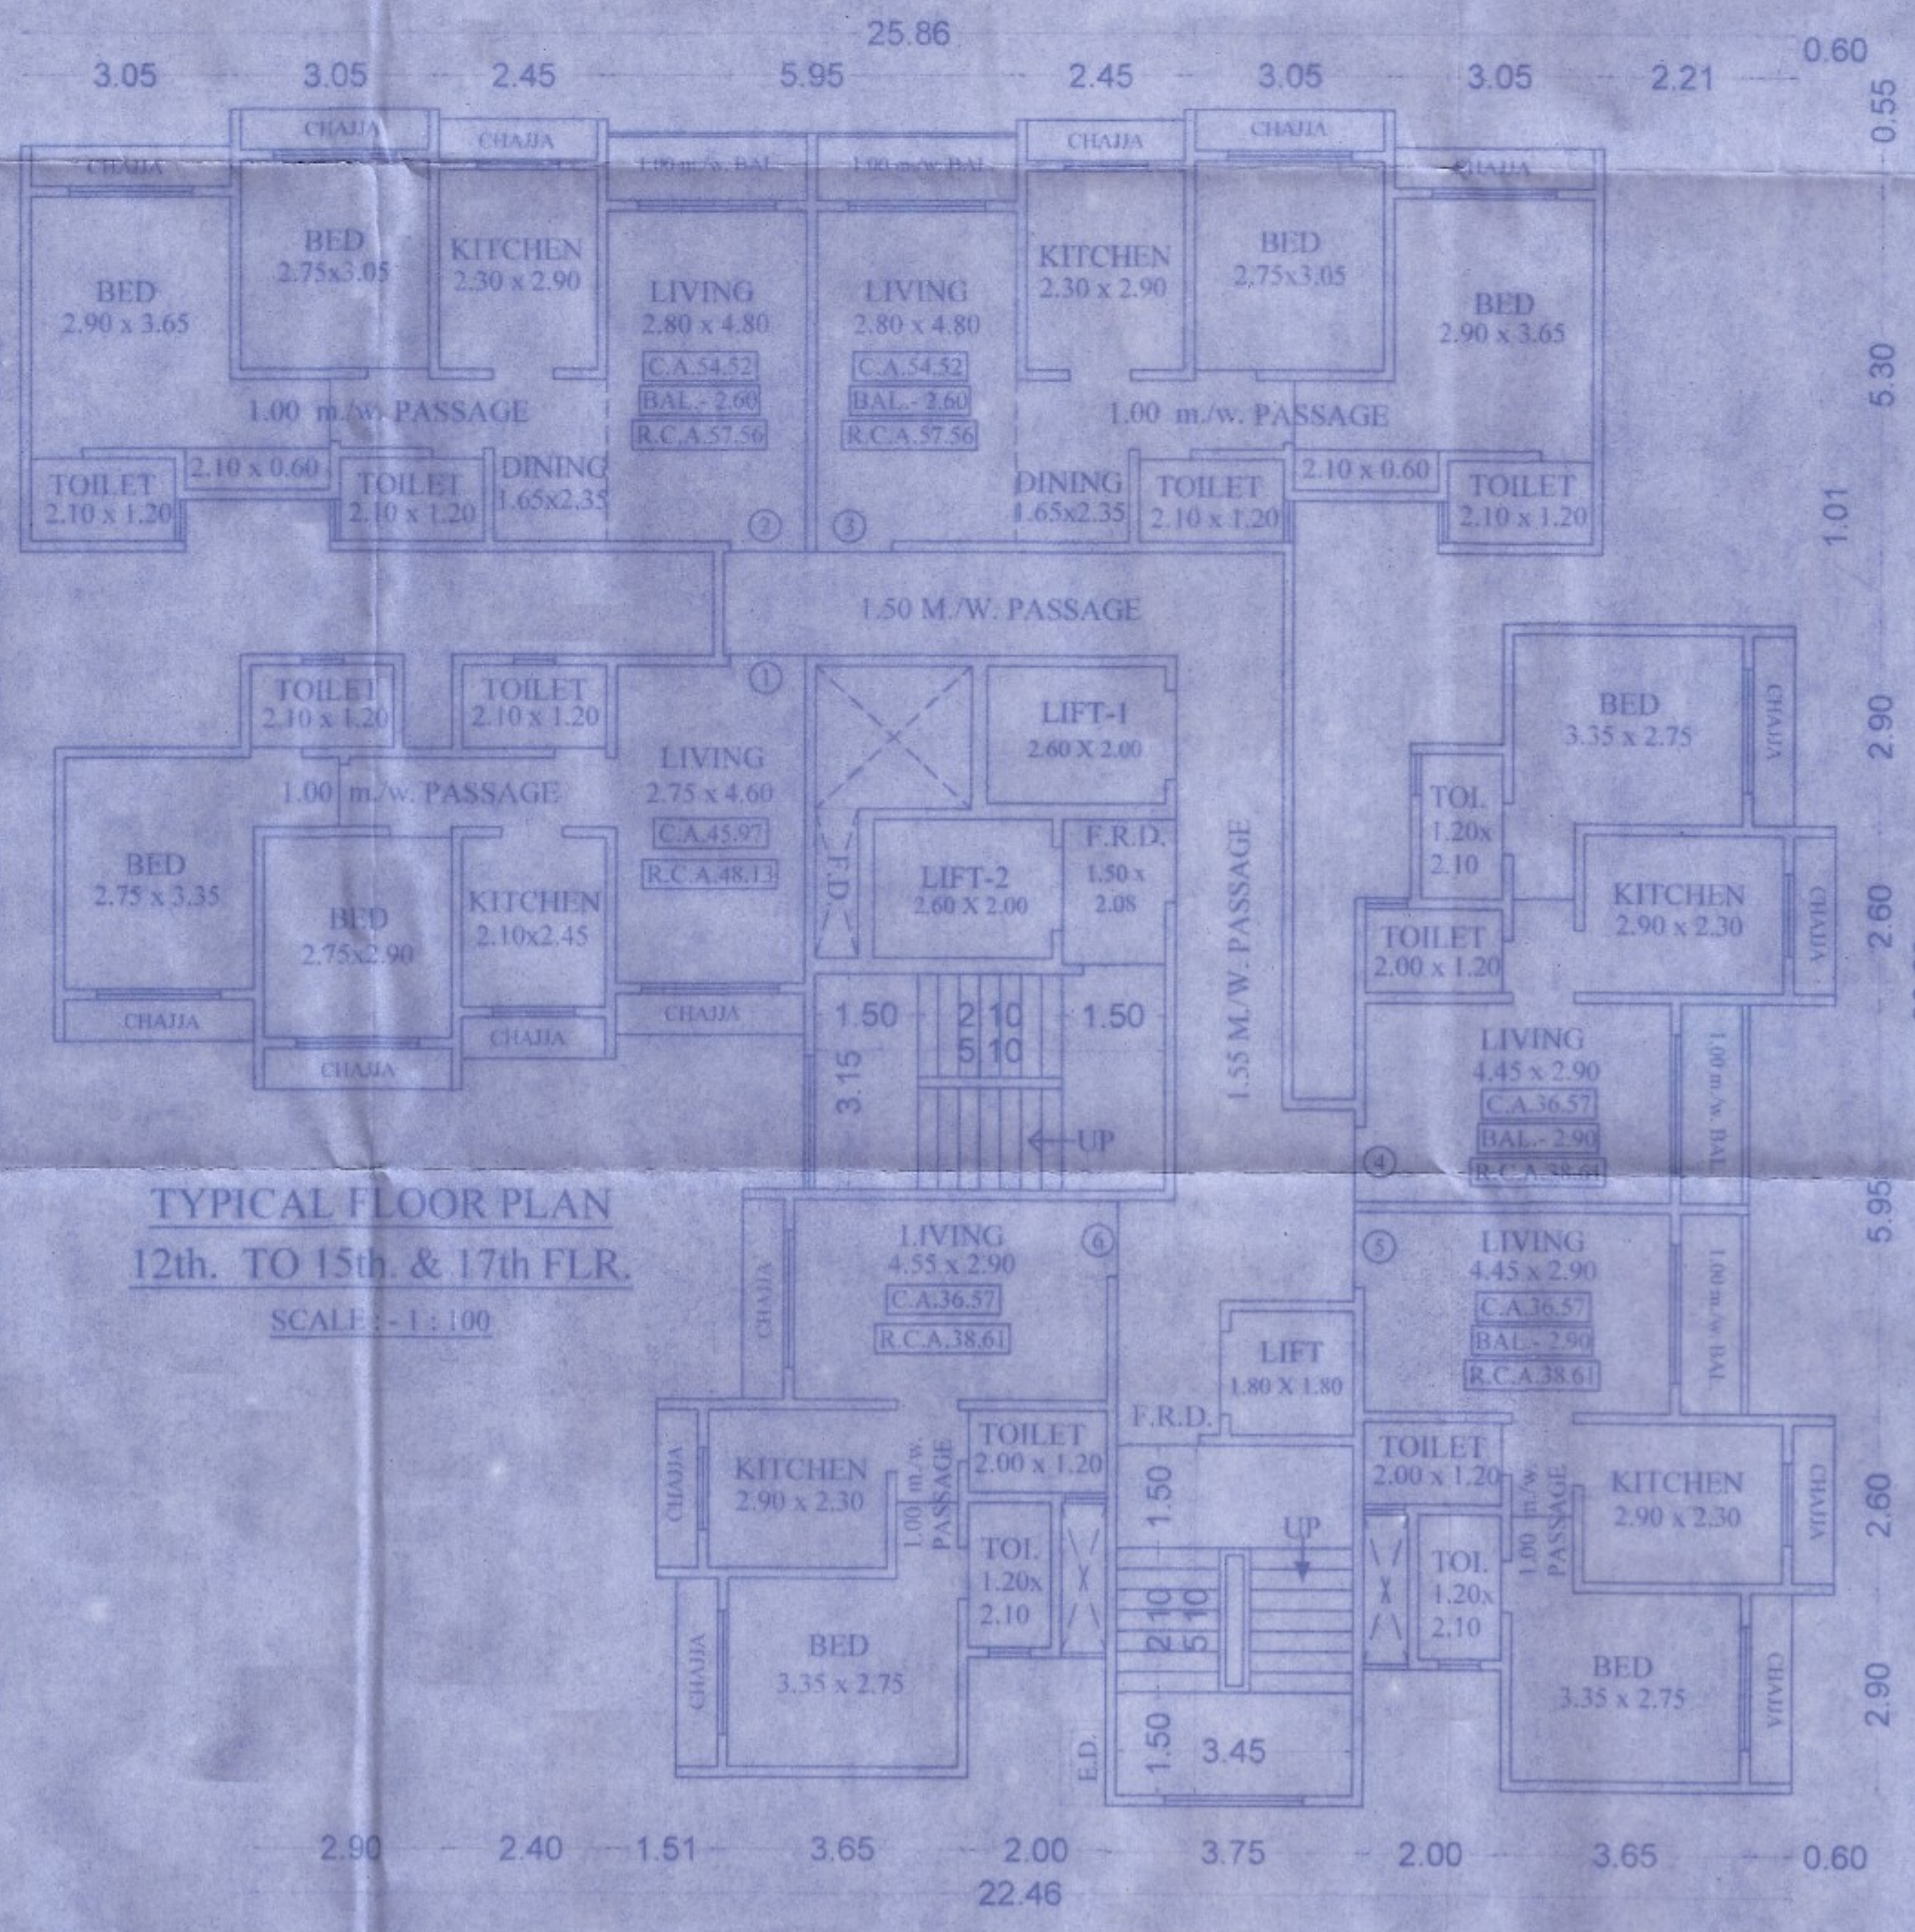

AREA CALCULATION (TYPICAL FLR)				
12th. TO 15th. & 17th FLR				
1	2.40	x	1.50	x 2 = 7.20 sq.mt.
2	3.05	x	3.80	x 2 = 23.18 sq.mt.
3	2.10	x	0.75	x 2 = 3.15 sq.mt.
4	3.05	x	4.35	x 3 = 39.80 sq.mt.
5	2.30	x	4.20	x 2 = 19.32 sq.mt.
6	3.90	x	1.50	x 2 = 11.70 sq.mt.
7	6.25	x	6.10	x 1 = 38.13 sq.mt.
8	8.45	x	1.50	x 1 = 12.68 sq.mt.
9	2.40	x	1.35	x 2 = 6.48 sq.mt.
10	2.90	x	3.65	x 4 = 42.34 sq.mt.
11	2.25	x	3.90	x 1 = 8.78 sq.mt.
12	9.85	x	4.90	x 1 = 48.27 sq.mt.
13	1.35	x	2.25	x 3 = 9.11 sq.mt.
14	4.25	x	2.60	x 1 = 11.05 sq.mt.
15	2.15	x	1.50	x 1 = 3.23 sq.mt.
16	5.75	x	2.75	x 1 = 15.81 sq.mt.
17	0.91	x	1.35	x 1 = 1.23 sq.mt.
18	7.10	x	2.86	x 1 = 20.31 sq.mt.
19	14.05	x	3.20	x 1 = 44.96 sq.mt.
19a	1.25	x	0.15	x 1 = 0.19 sq.mt.
20	5.75	x	1.50	x 1 = 8.63 sq.mt.
20a	2.00	x	1.35	x 1 = 2.70 sq.mt.
21	3.95	x	2.45	x 1 = 9.68 sq.mt.
22	3.75	x	4.25	x 1 = 15.94 sq.mt.
23	4.25	x	2.60	x 1 = 11.05 sq.mt.
TOTAL				414.88 sq.mt.
DEDUCTION				
L	2.60	x	2.00	x 1 = 5.20 sq.mt.
L1	2.60	x	2.00	x 1 = 5.20 sq.mt.
L2	1.80	x	1.80	x 1 = 3.24 sq.mt.
D	2.27	x	2.08	x 1 = 4.72 sq.mt.
D1	0.62	x	2.15	x 1 = 1.33 sq.mt.
D1	0.25	x	1.90	x 1 = 0.48 sq.mt.
TOTAL DEDUCTION				20.17 sq.mt.
TOTAL				394.71 sq.mt.
414.88				20.17

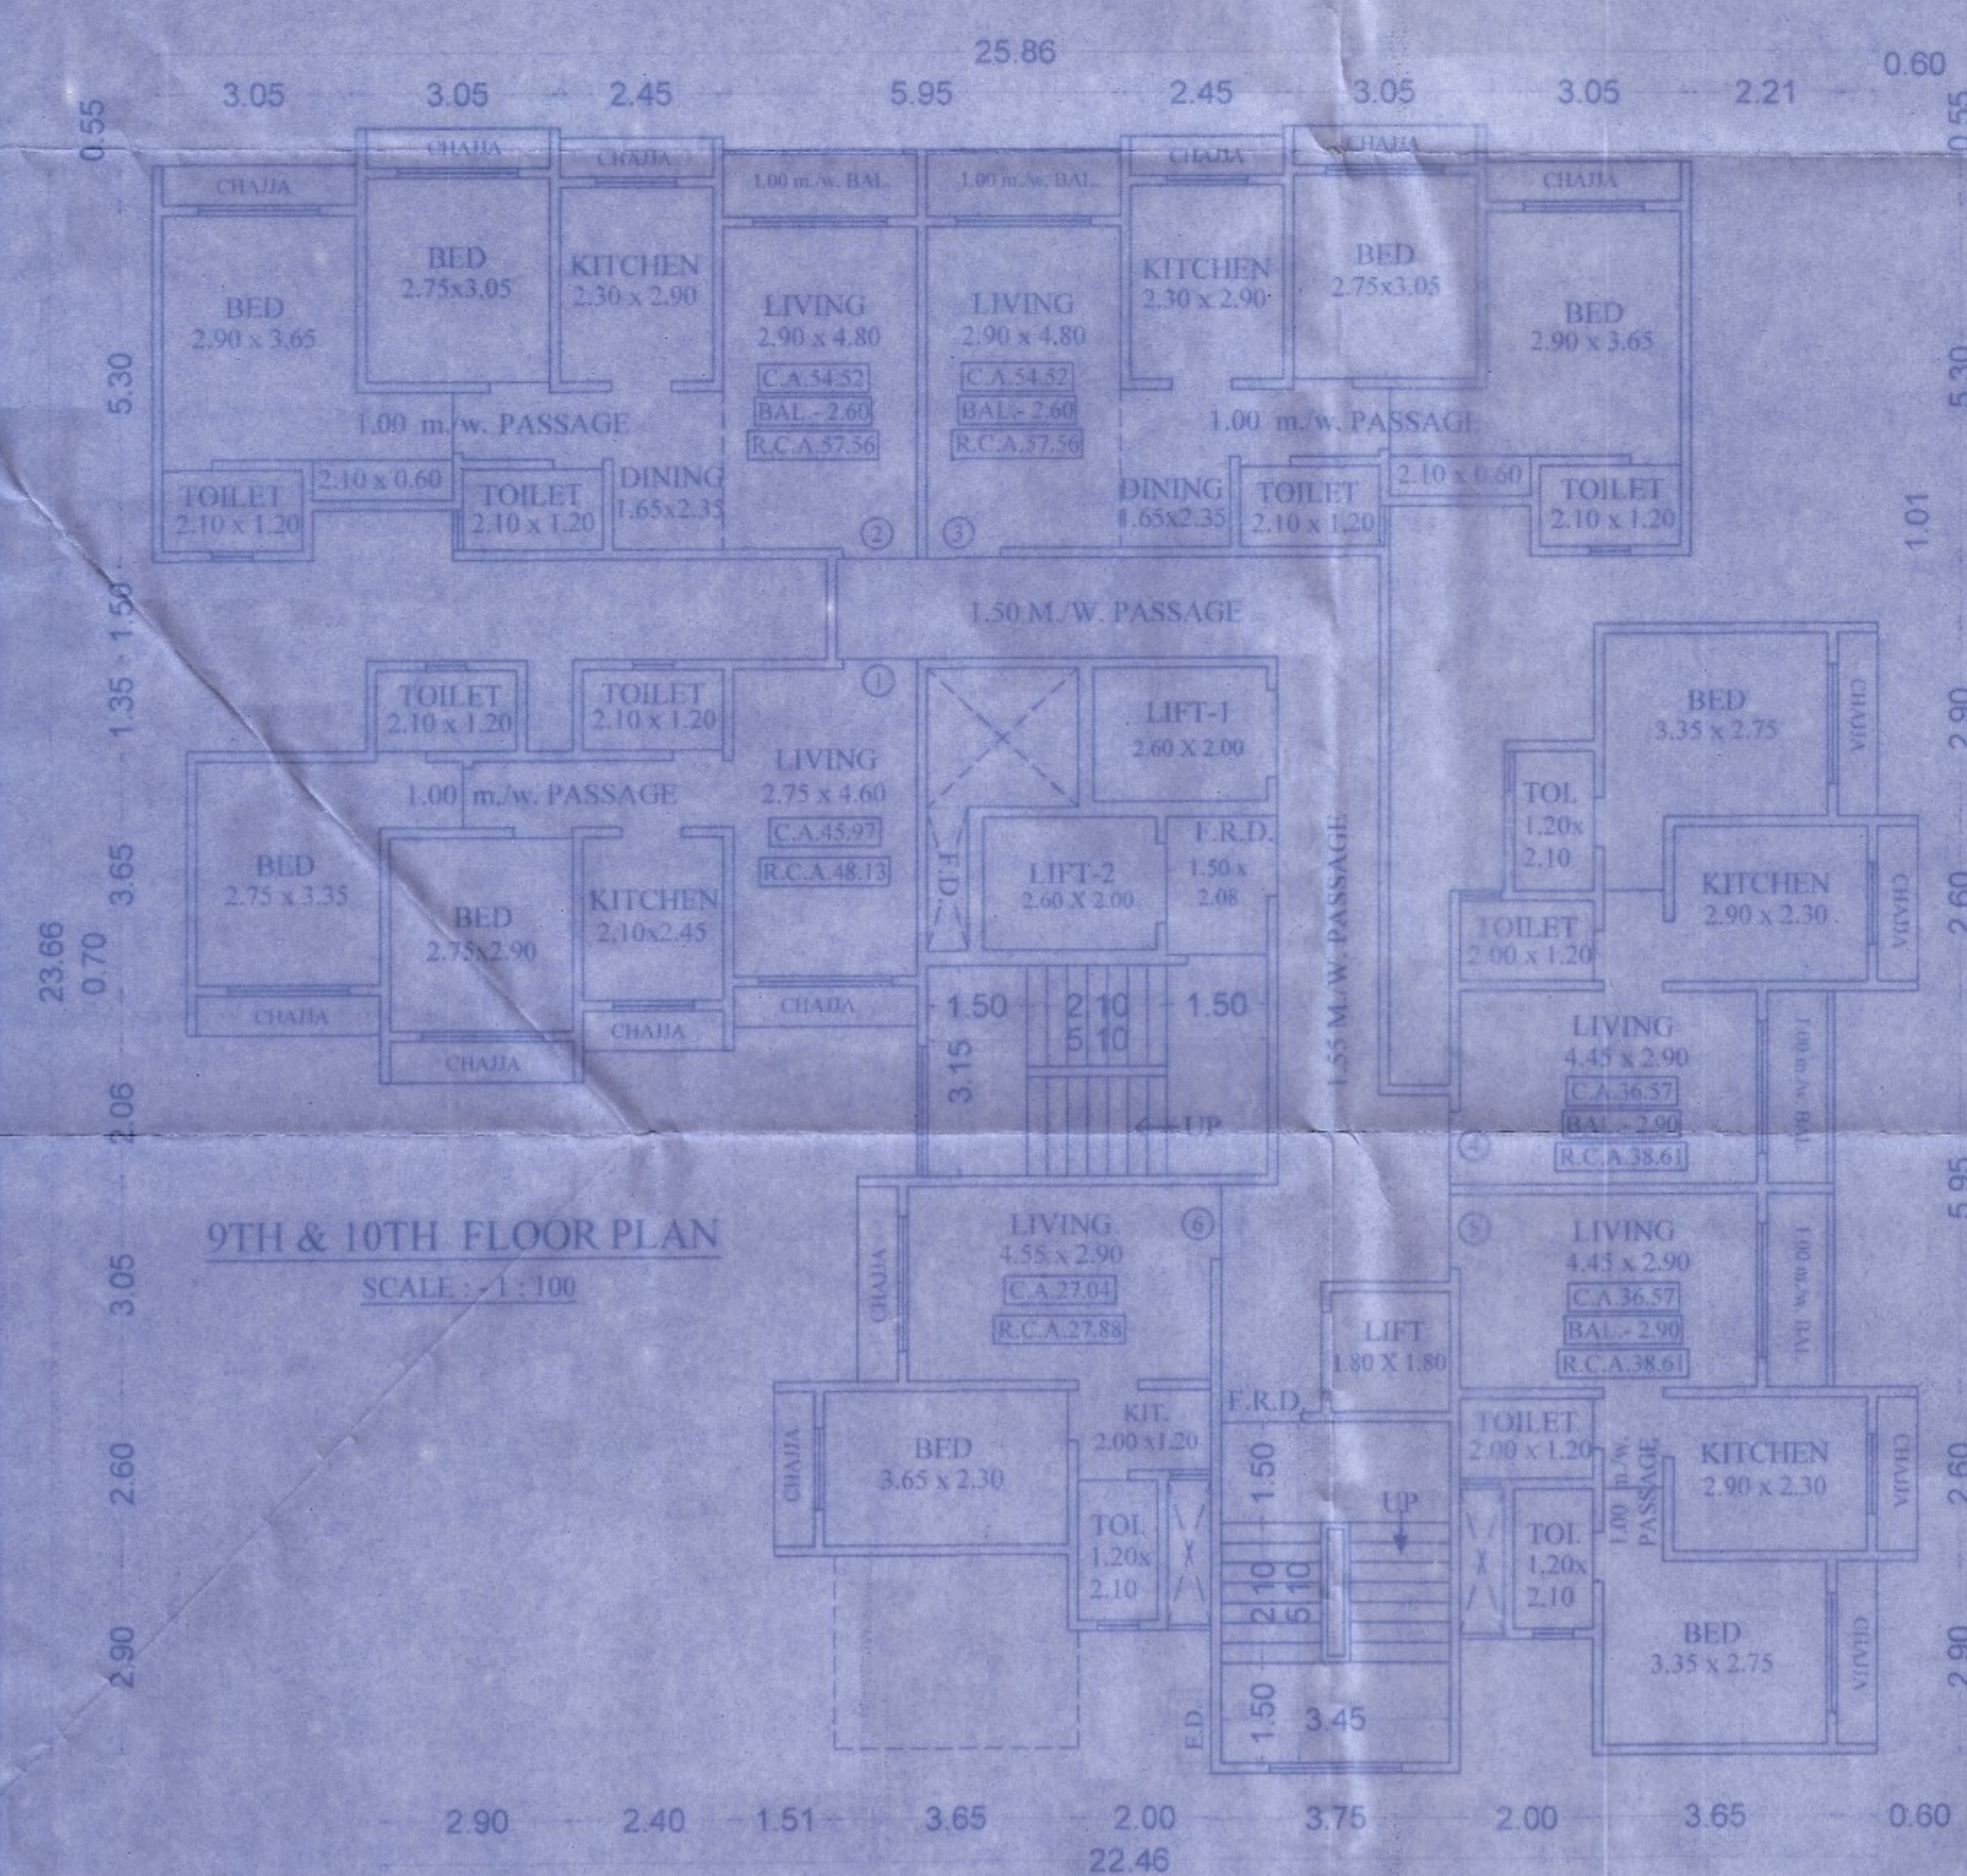

मोबिलि पत्र क्र. निमामनपा/नर/...396E/2023-28
दि. 22/12/2023 नमोल अदी शर्तीक
बंधनकारक राहुन मुळ/सुधारीत बांधकाम
नकाशे (मॉरम पत्रासह) मंडूर.

भा. आदुक्त सो. बांध्या मंडुरी

सहाय्यक सचिव, नगररचना
शिव - भाईर महानगरपालिका



FORM II					
CONTENTS OF SHEET					
TYPICAL FLOOR FLOOR PLAN, AREA DIAGRAM & CALCULATION					
STAMP OF DATE OF RECEIPT OF PLANS		STAMP OF APPROVAL OF PLANS			
REVISION	DESCRIPTION	DATE	SIGNATURE		
CERTIFICATE OF AREA					
CERTIFIED THAT I HAVE SURVEYED THE PLOT UNDER REFERENCE ON AND THAT THE DIMENSIONS OF THE SIDES ETC. OF THE PLOT STATED ON THE PLAN ARE AS MEASURED ON SITE AND AREA SO WORKED OUT IS SQUARE METERS AND TALLIES WITH THE AREA STATED IN THE DOCUMENT OF OWNERSHIP TOWN PLANNING SCHEME RECORDS					
DESCRIPTION OF PROPOSAL AND PROPERTY					
PROPOSED RESIDENTIAL / COMM. BUILDING LAYOUT ON PLOT BEARING S.NO. 229 (22) / 5.6.8 AT VILL. NAVGHAR, TAL. & DIST. THANE					
NAME OF THE OWNER					
This Drawing is Prepared As Per My Requirement & Documents Given By Me					
DATE	JOB NO	DRG NO	SCALE		
07-12-2023	729		AS SHOWN		
DRAWN BY		CHECKED BY			
SWITEE					
SIGNATURE NAME (IN BLOCK LETTER) AND ADDRESS OF LICENSED SURVEYOR / ENGINEER / STRUCTURAL ENGINEER / SUPERVISOR OF ARCHITECT					
NORTH					
ANISH & ASSOCIATES					
1st & 2nd Floor, Ramdev Esquire, Deepak Hospital Road, Next to S. K. English High School, Bhayander (East), TAL. & DIST. - THANE, 401105.					