




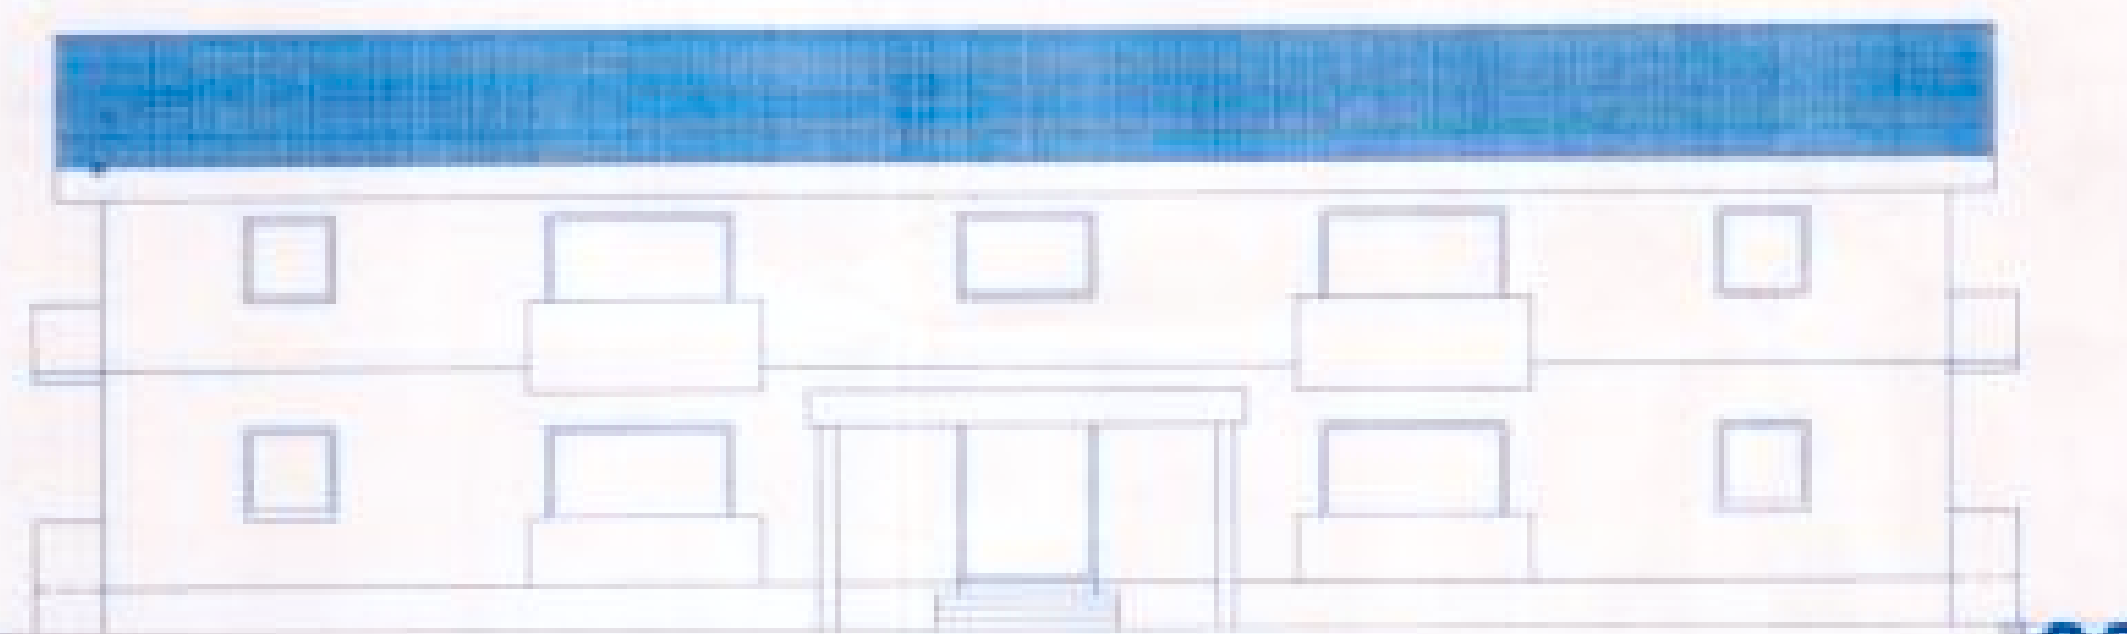



NORTH SIDE ELEVATION

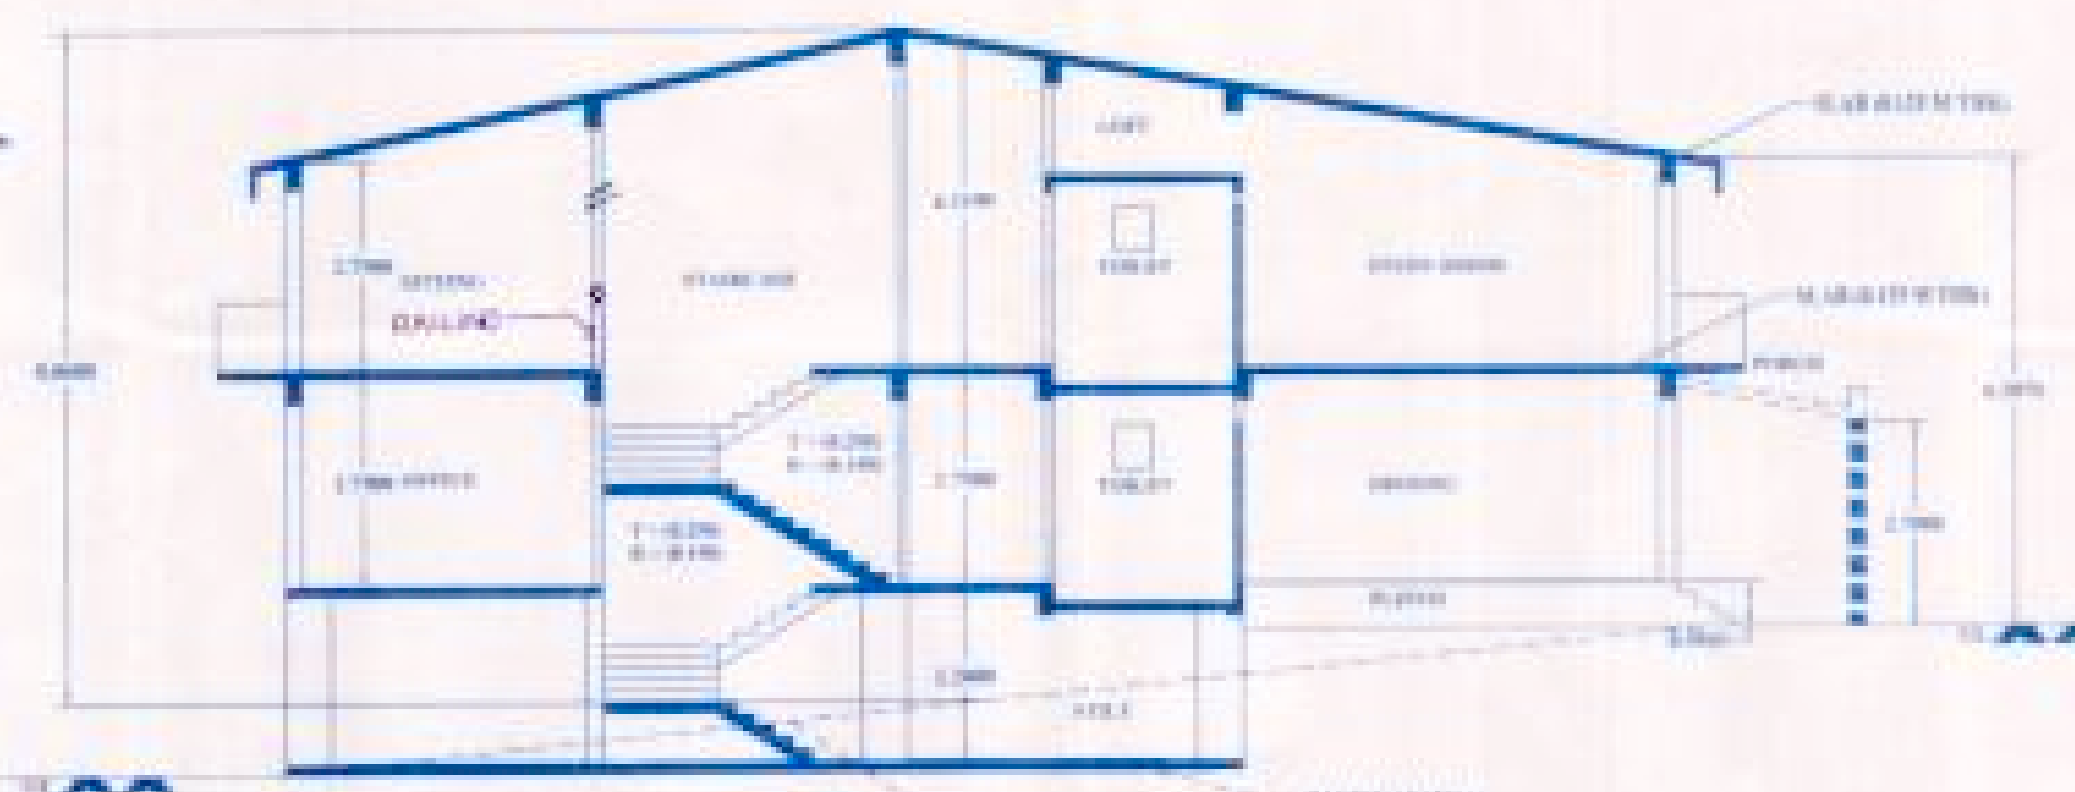


SECTION A-A'

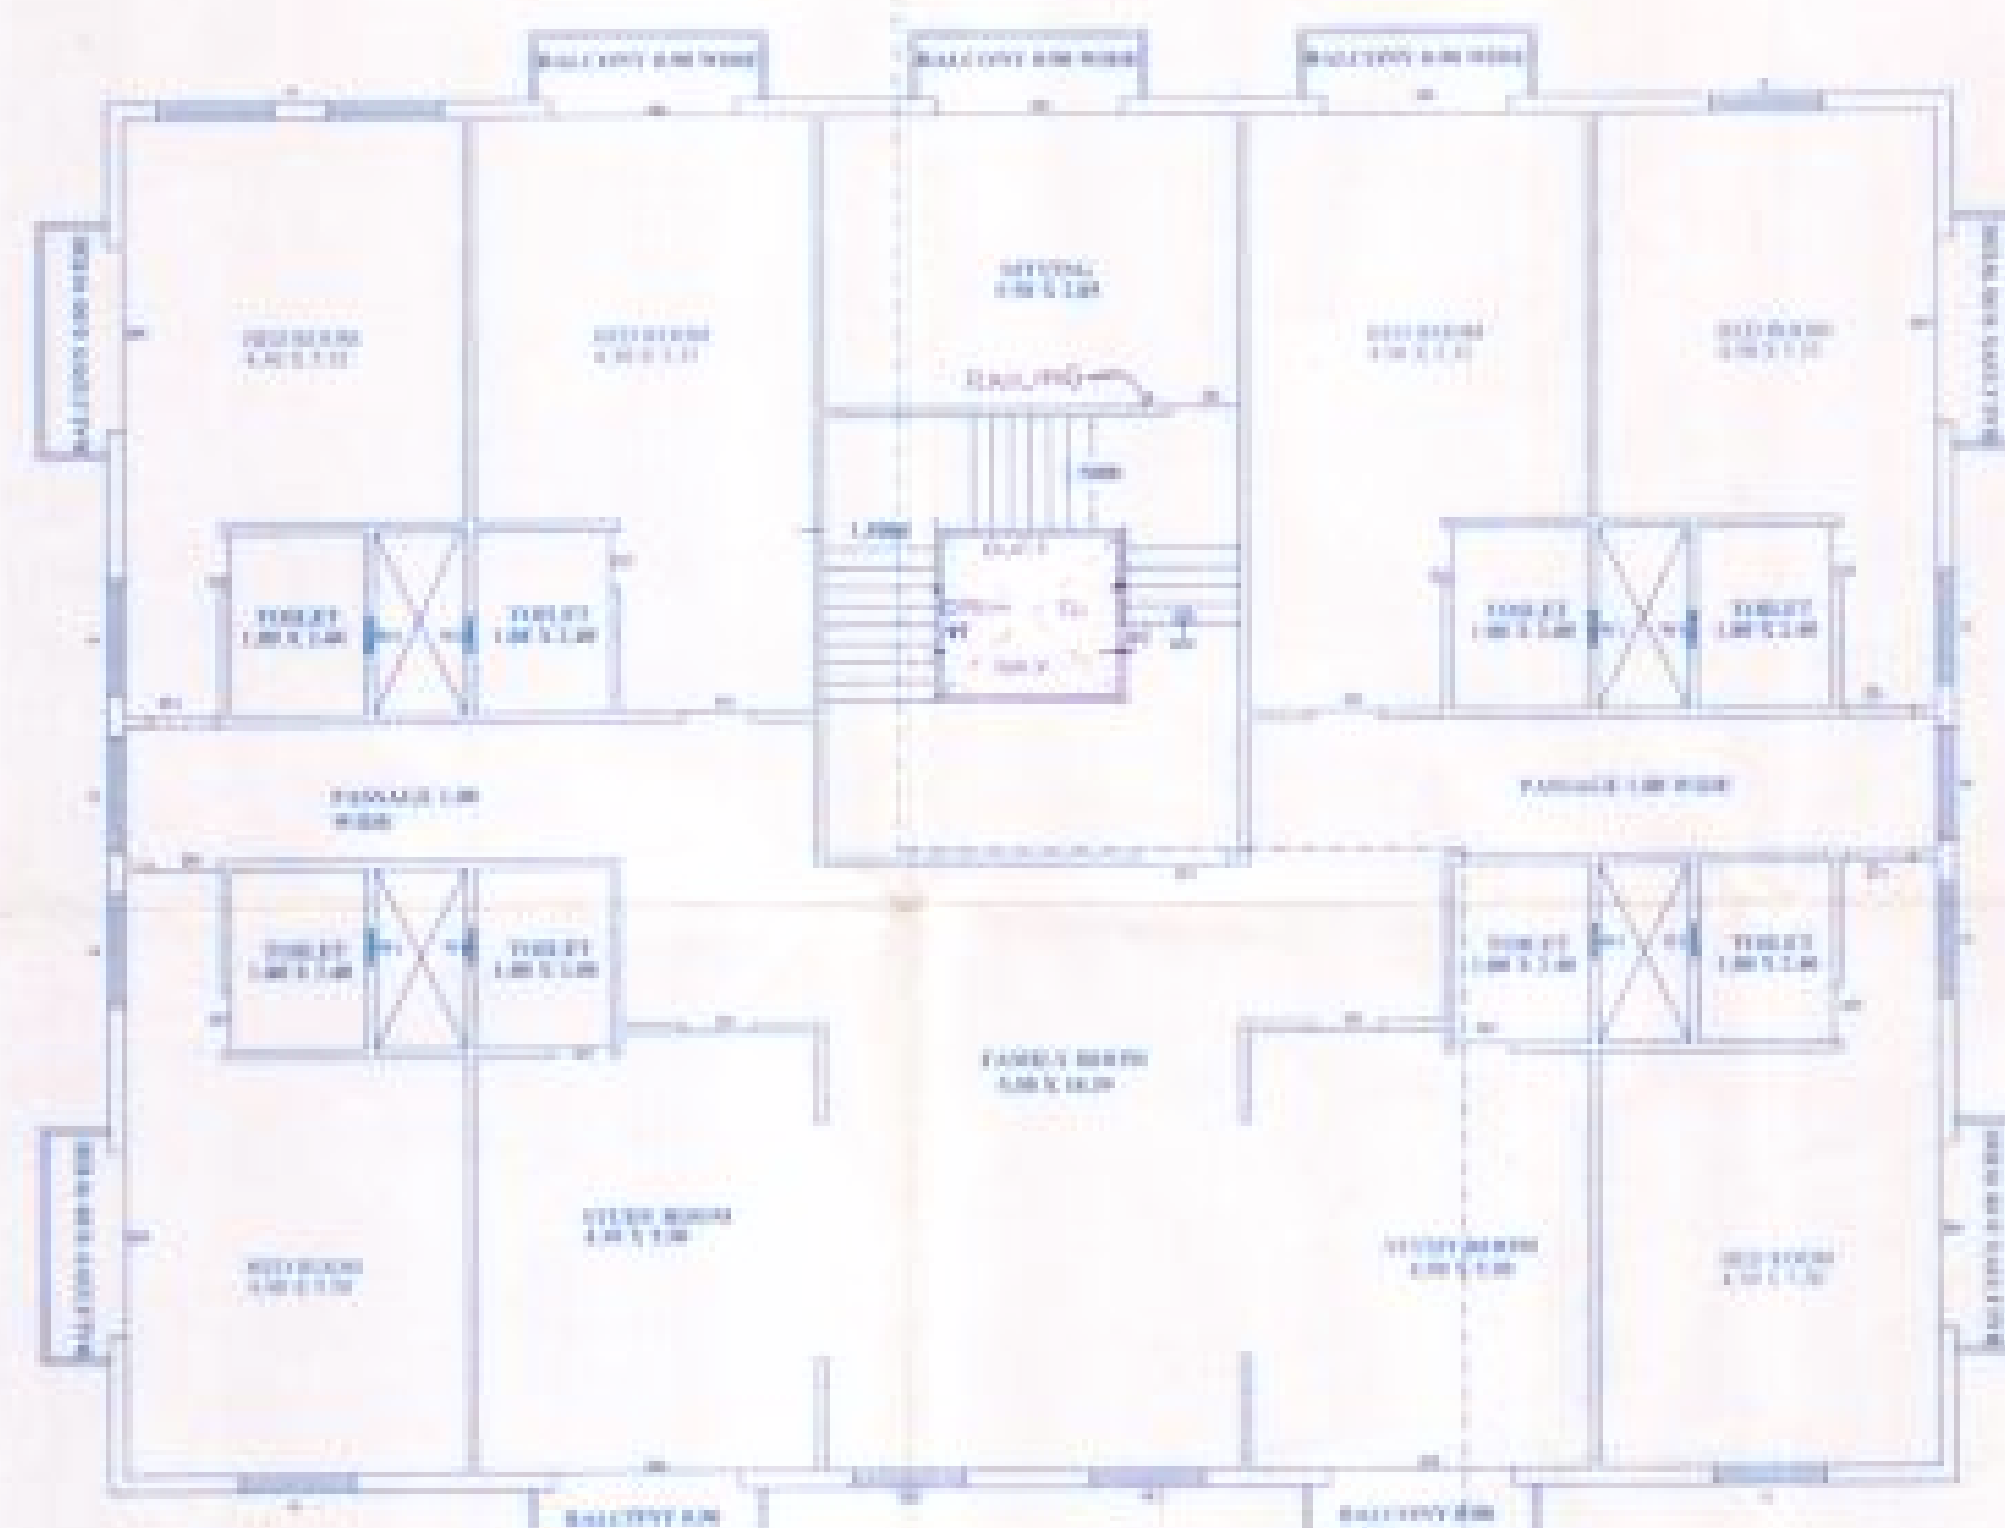

FIRST FLOOR PLAN

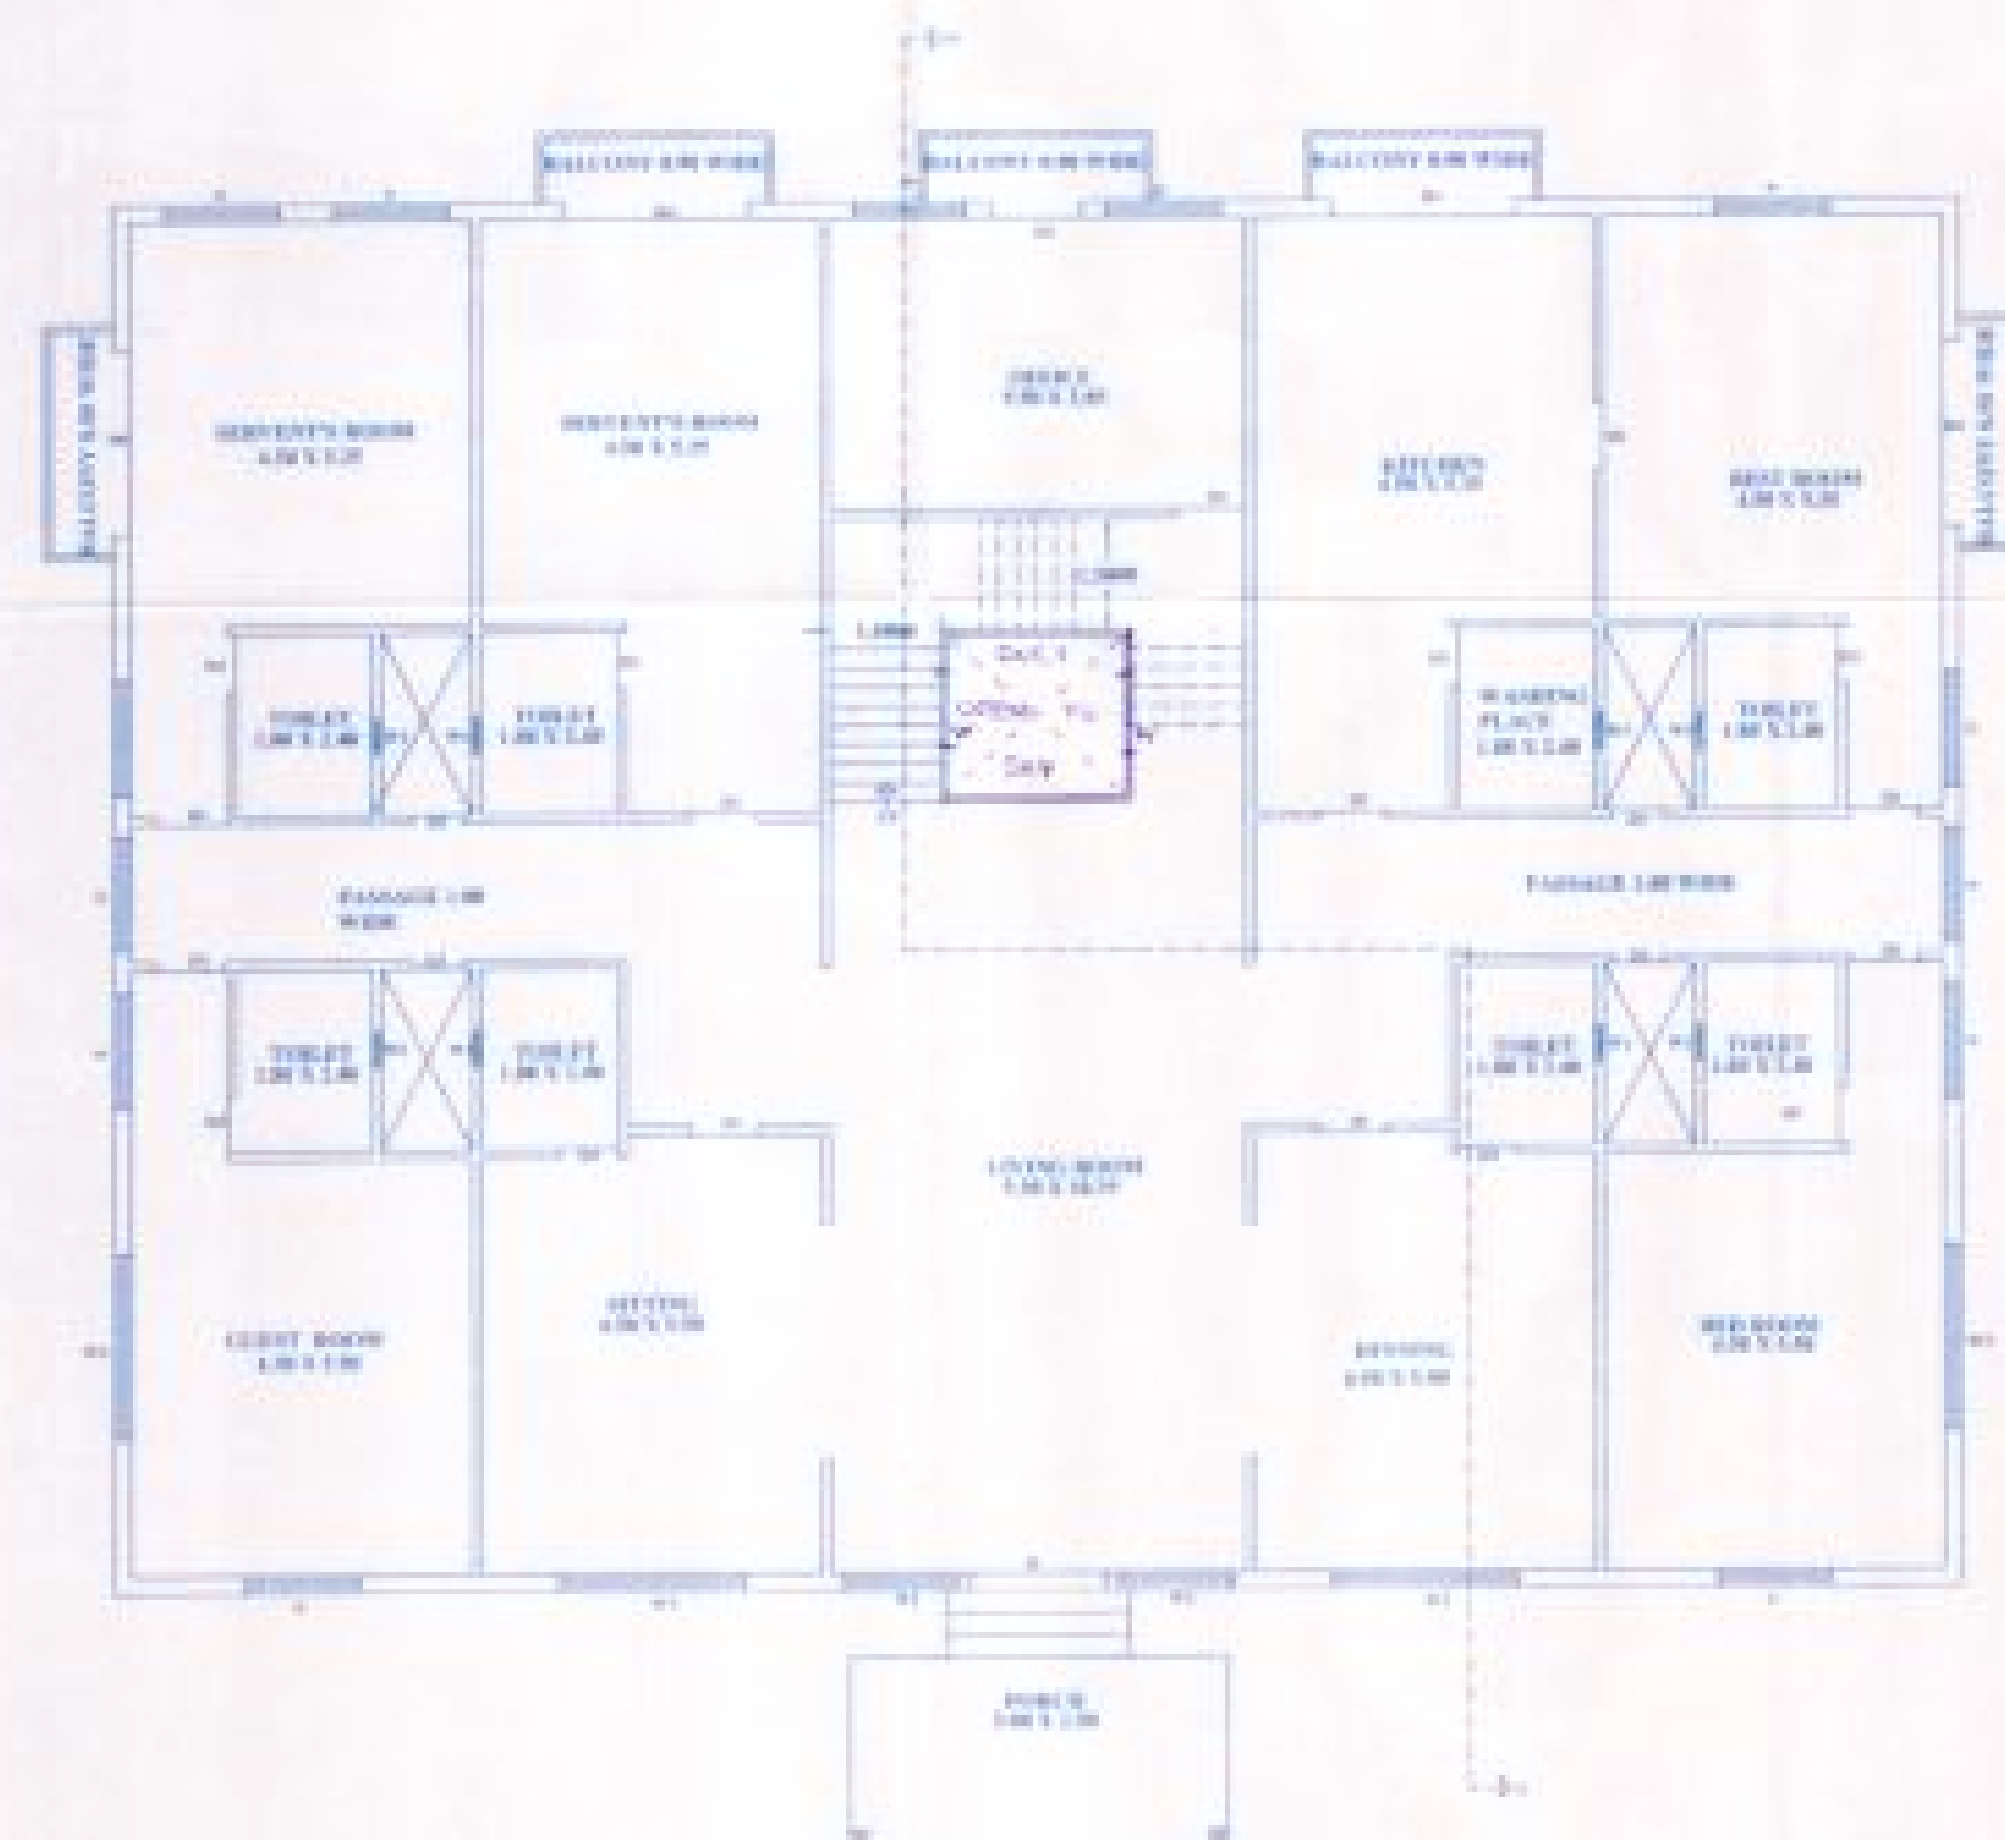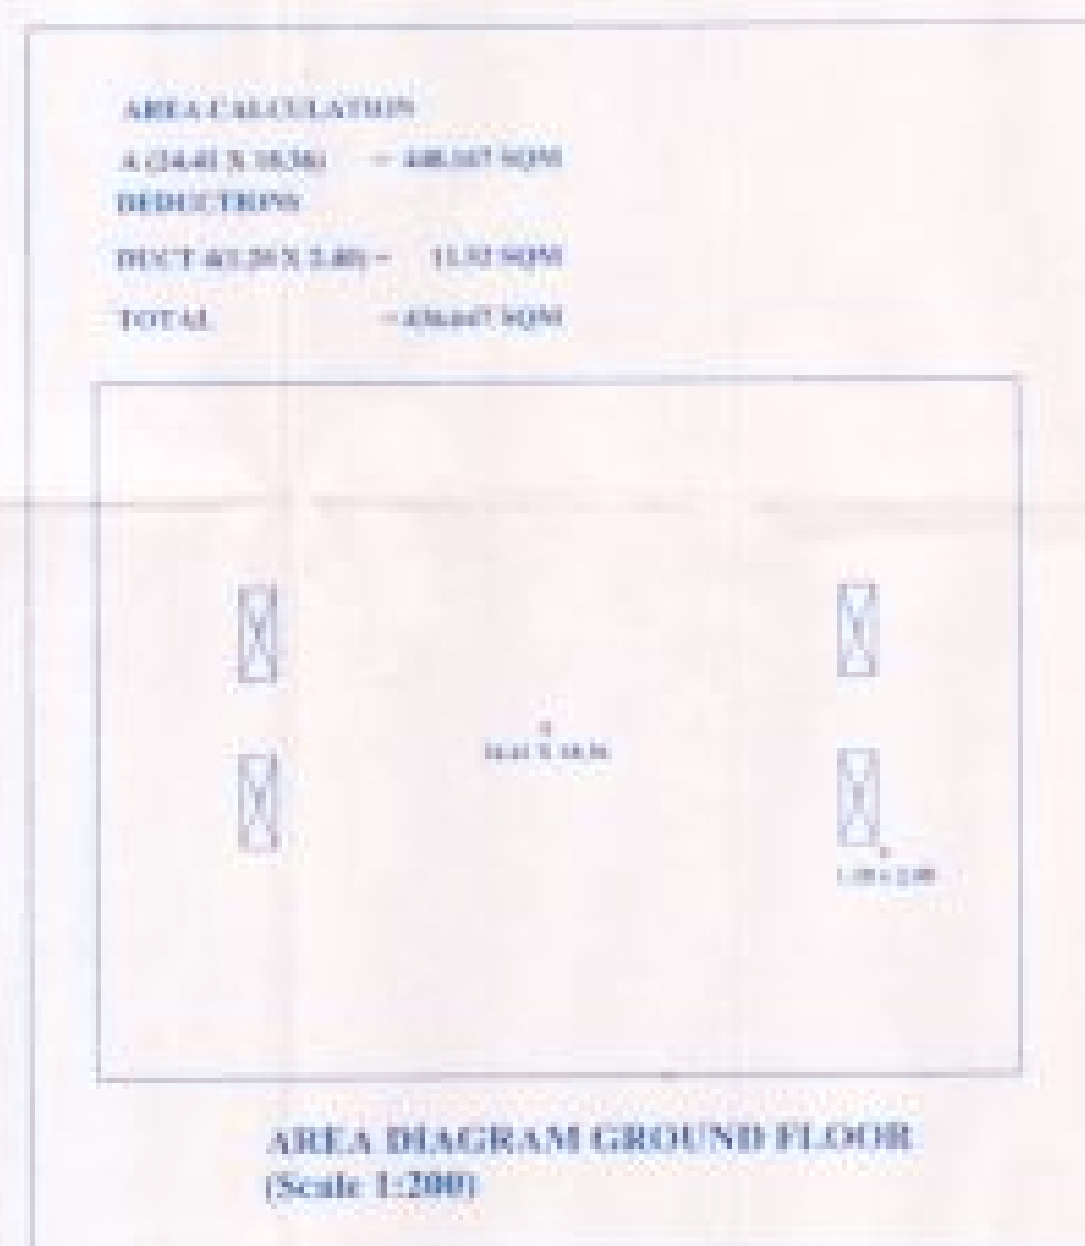

GROUND FLOOR PLAN
PARTLY ABOVE STILT

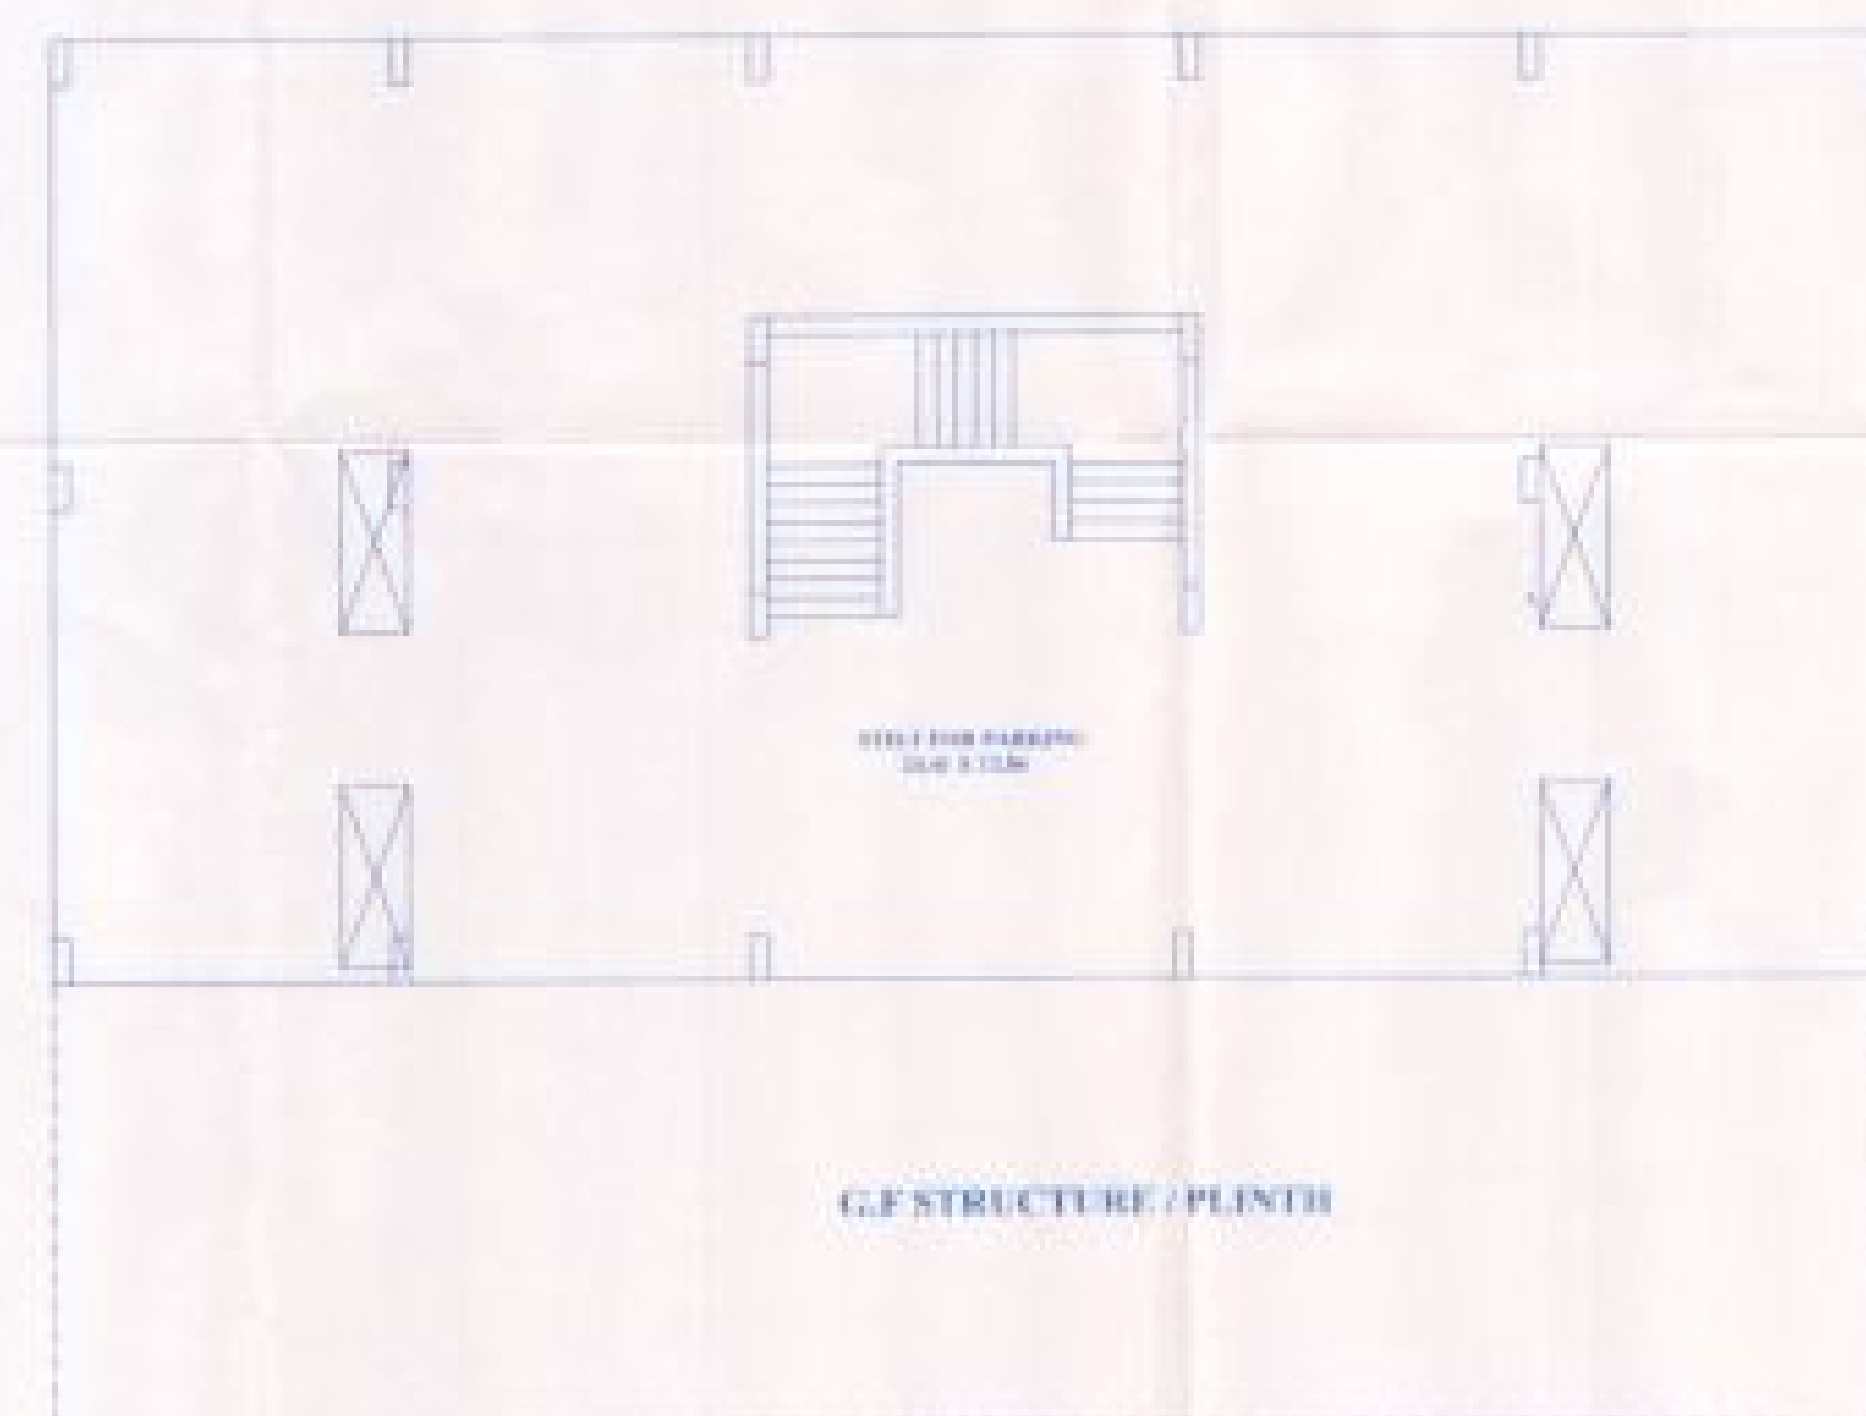

PARTLY STILT FLOOR PLAN

STAMPS OF APPROVAL



Recommended for approval as amended in GREEN and subject to conditions mentioned in the office letter/cond.
No. 1000/2017/Planning & Construction
Date: 20/07/2017
Assistant Director of Town Planning, Satara.



D. C. Signed
by Collector

NOTES

- 1) ALL DIMENSIONS ARE IN METERS.
- 2) EXTERNAL WALLS (0.225 THK)
- 3) INTERNAL WALLS (0.115 THK)
- 4) RCC FRAMED STRUCTURE

SCHEDULE OF OPENINGS

- 1) D 1.80 X 2.50 C.C.T.W. FLUSH DOOR
- 2) D1 0.90 X 2.10 C.C.T.W. FLUSH DOOR
- 3) D1 1.20 X 2.10 C.C.T.W. FLUSH DOOR
- 4) D1 0.75 X 2.10 C.C.T.W. FLUSH DOOR
- 5) D4 2.44 X 2.10 WOODEN FRENCH DOOR
- 6) W 1.20 X 1.20 ALLU. SLIDING WINDOW
- 7) W1 0.50 X 0.60 ALLU. LOUVERED WINDOW
- 8) W2 1.50 X 2.50 ALLU. SLIDING WINDOW

1) SHRI M D DESHMUKH

2) SHRI D S GHADGE

OWNER

SCALE 1:100

DRAWN BY
SUNDEET D. GHADGE
ARCHITECT

SACHIN KADAV
P.E. Civil & Structural
ENGINEERS
Civil & Structural Consultants
3, Bhamburda Chawl
Gulgaon, Pune

DRAWN BY
ARCHITECT

PLAN SHOWING PROPOSED
RESIDENTIAL UNITS TYPE "D" FOR SUB PLOT
NO 27 & 29 AT GAT NO 497,
MOUJE RUGHAR TAL: JAOLI DIST: SATARA.
FOR: SHRI M D DESHMUKH AND
SHRI D S GHADGE