


 Deputy Chairman
(100)
  Member
(720)

Thane Municipal Corporation
The City of Thane

 

सामान्य

SUMMARY		BLDG - I		BLDG - 1A	
FLOOR	RESIDENTIAL	COMMERCIAL	RESIDENTIAL	COMMERCIAL	
GIL FLOOR / STILL FIRST FLOOR	146.25 Sq.M	123.59 Sq.M	Sq.M	Sq.M	96.23 Sq.M
SECOND FLOOR	123.70 Sq.M	Sq.M	64.67 Sq.M	Sq.M	Sq.M
THIRD FLOOR	123.70 Sq.M	64.67 Sq.M	Sq.M	Sq.M	Sq.M
FOURTH FLOOR	123.70 Sq.M	Sq.M	Sq.M	Sq.M	Sq.M
FIFTH FLOOR	123.70 Sq.M	Sq.M	Sq.M	Sq.M	Sq.M
SIXTH FLOOR	123.70 Sq.M	Sq.M	Sq.M	Sq.M	Sq.M
SEVENTH FLOOR	123.70 Sq.M	Sq.M	Sq.M	Sq.M	Sq.M
TOTAL BLDG AREA	1067.80 Sq.M	123.59 Sq.M	64.67 Sq.M	96.23 Sq.M	
EXC. BLDG. AREA	1.78 Sq.M	Sq.M	Sq.M	Sq.M	
TOTAL AREA	1069.58 Sq.M	123.59 Sq.M	64.67 Sq.M	96.23 Sq.M	
TOTAL DIRECT UPDATES	= (135.47 Sq.M)				

EXERCISE - WORKING SHEET 1.1		
FOR DATA	DATE	DESCRIPTION
11	21.02.2017	1. W. 700,000.00 DEPOSIT IN
121	05.03.2017	2. W. 10,000.00 CASH ON HAND
132	05.03.2017	3. W. 25,000.00 DEPOSIT IN
14	02.04.2017	4. W. 100,000.00 DEPOSIT IN
15	02.04.2017	5. W. 100,000.00 DEPOSIT IN
16	02.04.2017	6. W. 100,000.00 DEPOSIT IN
82	02.04.2017	72. W. 100,000.00 DEPOSIT IN

CERTIFICATE OF AREA

CERTIFIED THAT THIS PLOT HAD NO DEFERENCE WAS SURVEYED BY ME ON
A THE DIMENSIONS OF WORK. ETC. OF PLOT STATED ON PLAN WAS MEASURED ON SITE
AND FOUND TO CORRESPOND WITH THE SAME WITHIN ONE INCH. STATED IN DOCUMENTS CONCERNING

STUDYING IN THE LIBRARY AND STUDYING

DESCRIPTION OF PROPOSAL & PROPERTY

PROPOSED RESIDENTIAL BUILDING ON THE PLOT BEARING
S NO.71, H.NO. 3A & 2B, AT, VILLAGE:- MUMBARA, THANE

NAME & SIGNATURE OF P.O.A. HOLDER _____

FOR MR. GANESH RAMCHANDRA KINE

MR. PRADIP PRABHAKAR KONE

JOB NO.	
DISCOUNTED NO.	
SCALE	1:100
DATE	10/1/2016
DRAWING BY	JAY P. JAY
CHECKED BY	


BUILTFORM

KAIBA TRADING COMPANY


BUILTFORM

DRAWING NO.


AREA CALCULATION OF FURNACE									
FLOOR : DRUM - IA									
A	B	C	D	E	F	G	H	I	J
AREA OF FLOOR :									
AD	1.50	X	1.41	X	1	0	0	0	15.00
DE	1.50	X	1.41	X	1	0	0	0	21.15
EF	1.50	X	1.41	X	1	0	0	0	27.10
FG	1.00	X	0.76	X	1	0	0	0	7.10
GH	2.00	X	1.20	X	1	0	0	0	12.00
HI	2.00	X	1.20	X	1	0	0	0	16.00
TOTAL FLOOR AREA : 90.35									
TOTAL DRUM AREA : 70.34									
TOTAL FLOOR AREA : 90.35									
TOTAL DRUM AREA : 70.34									
TOTAL FLOOR AREA : 90.35									
TOTAL DRUM AREA : 70.34									

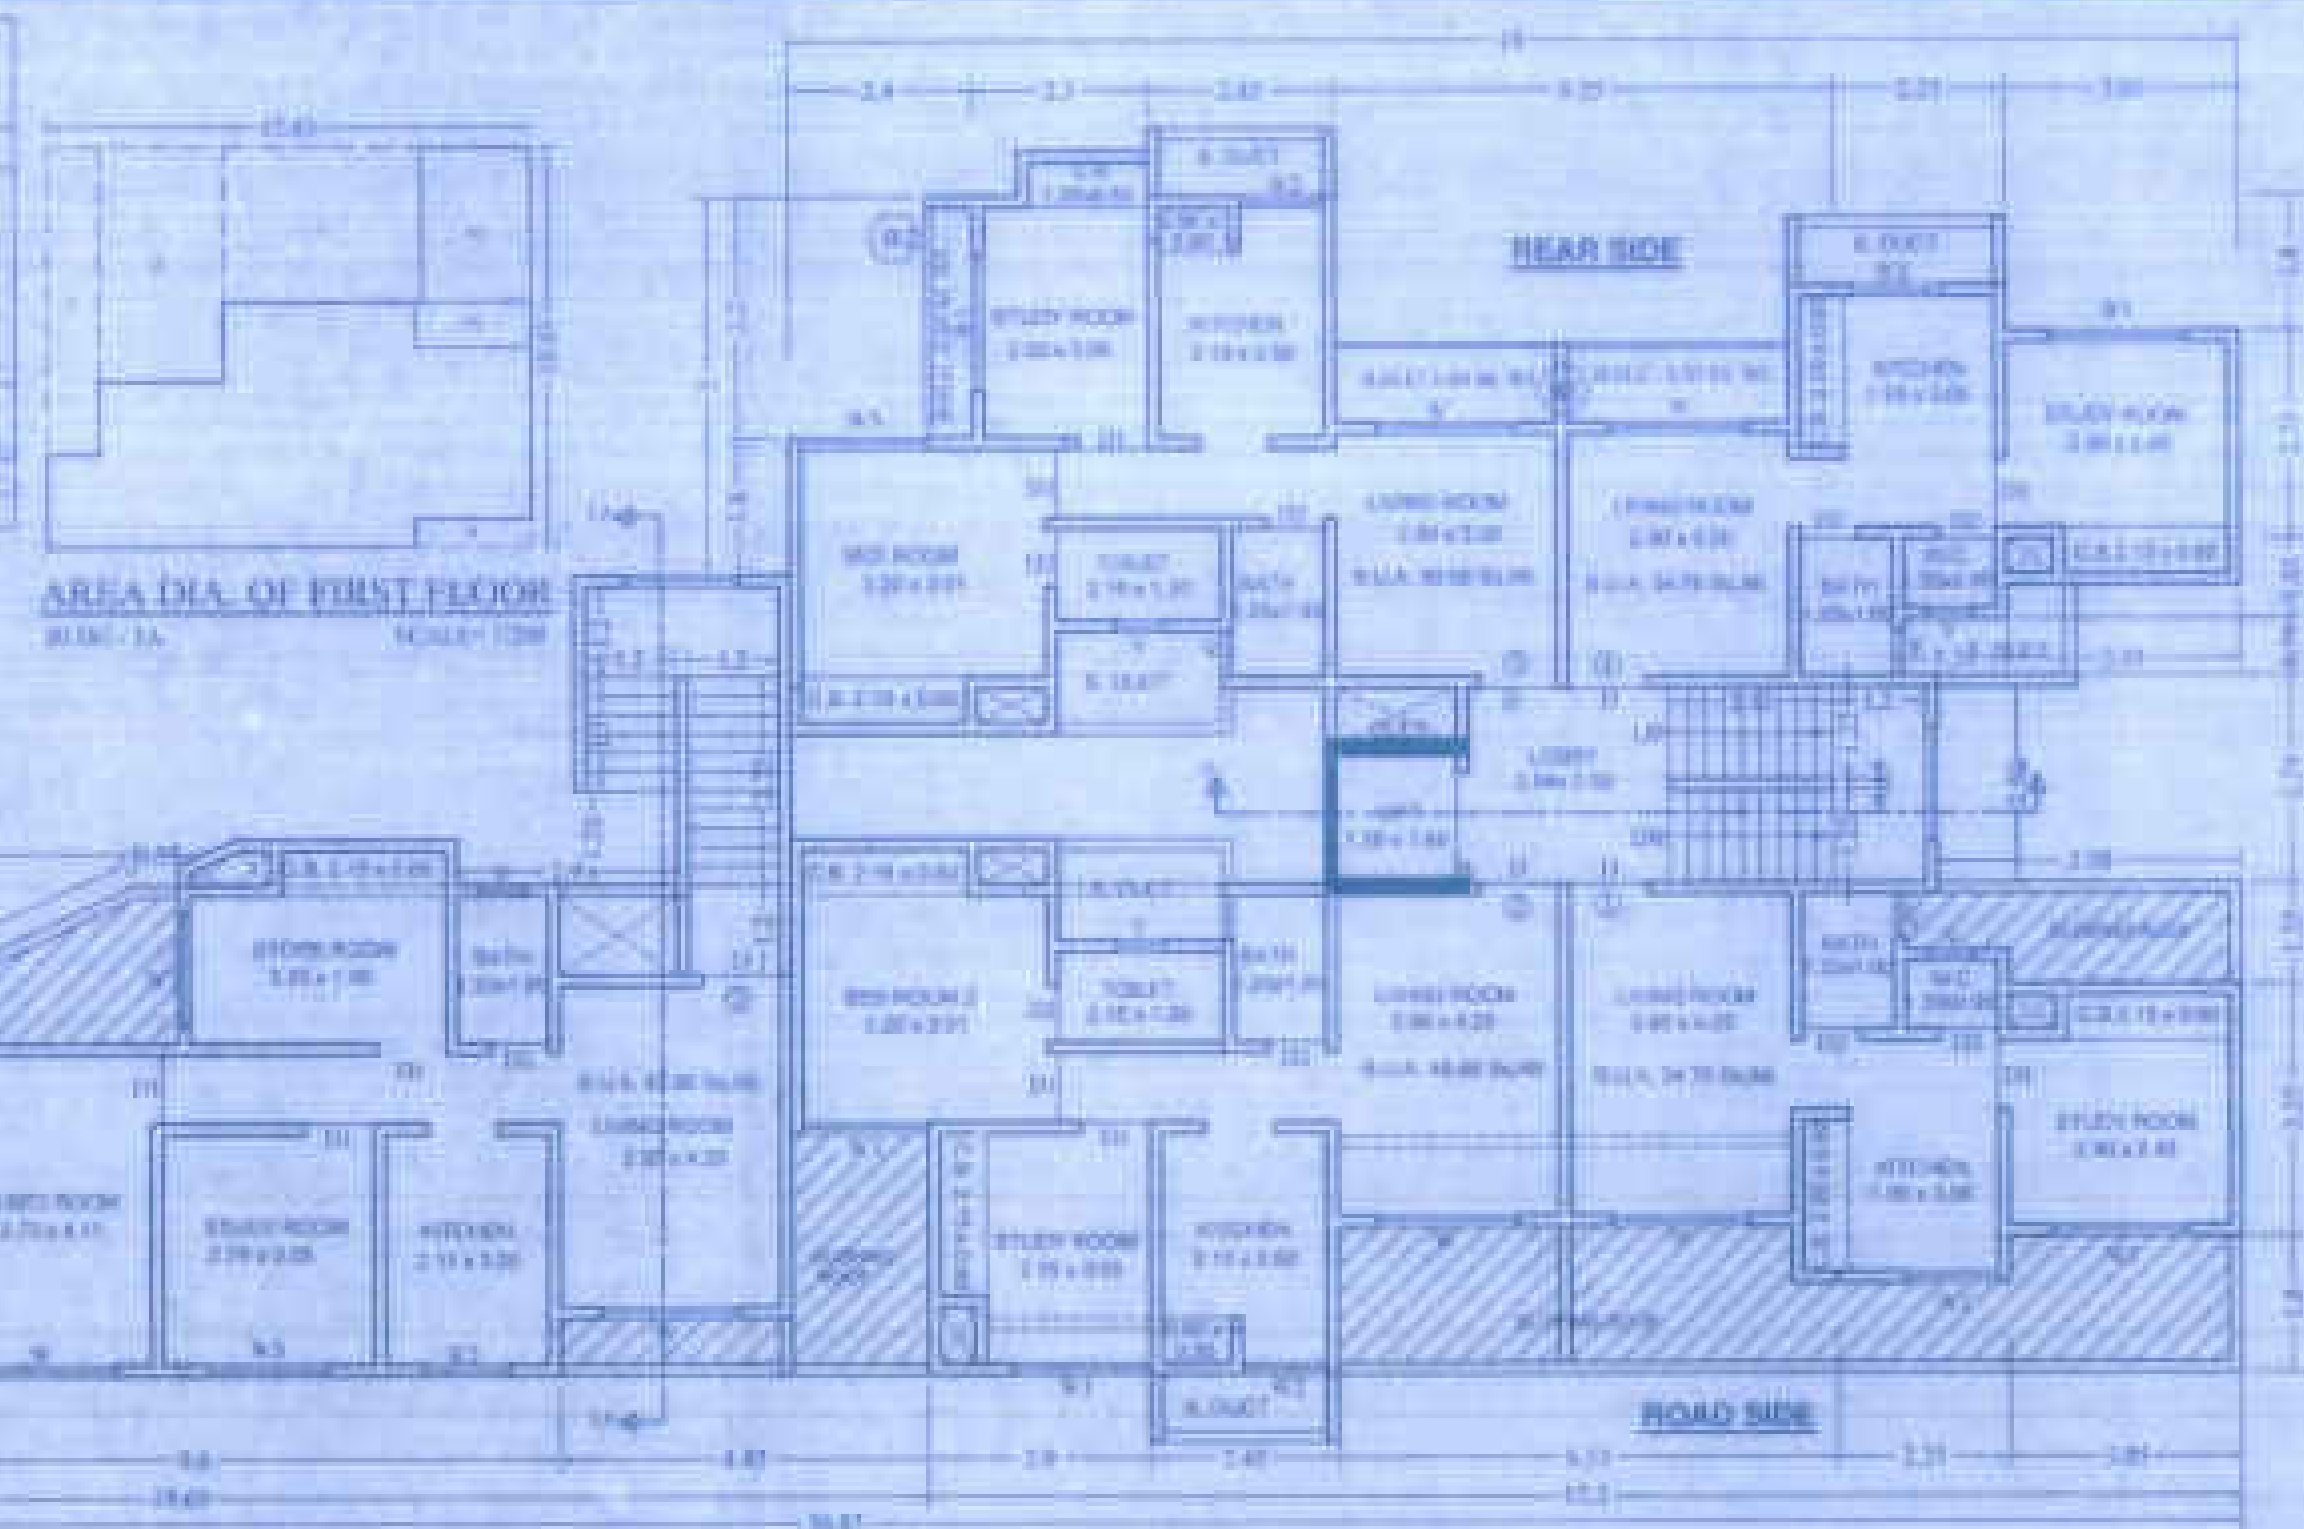


FIRST FLOOR PLAN

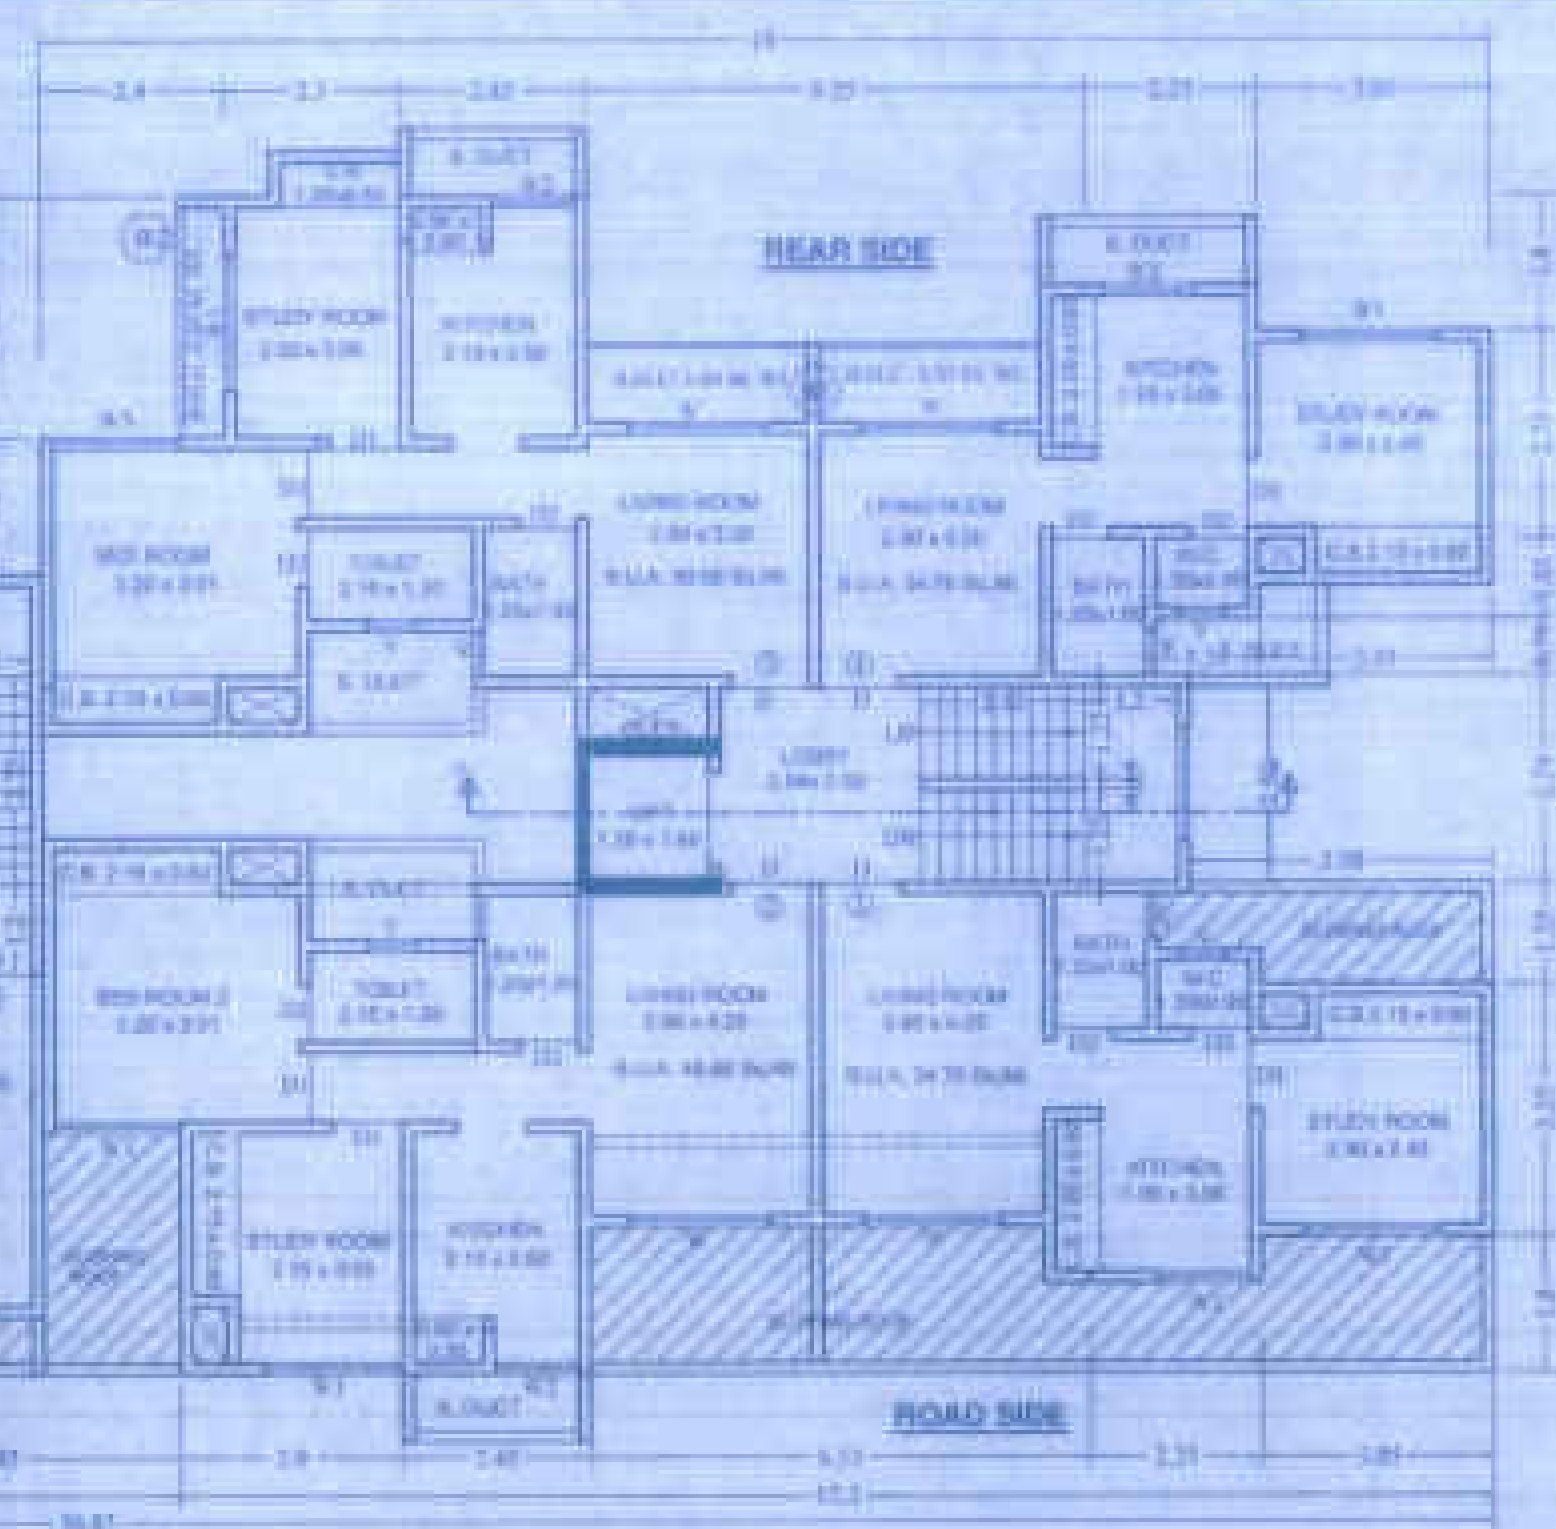

FIRST FLOOR PLAN
 10.000' x 9.000' 10.000' x 9.000'

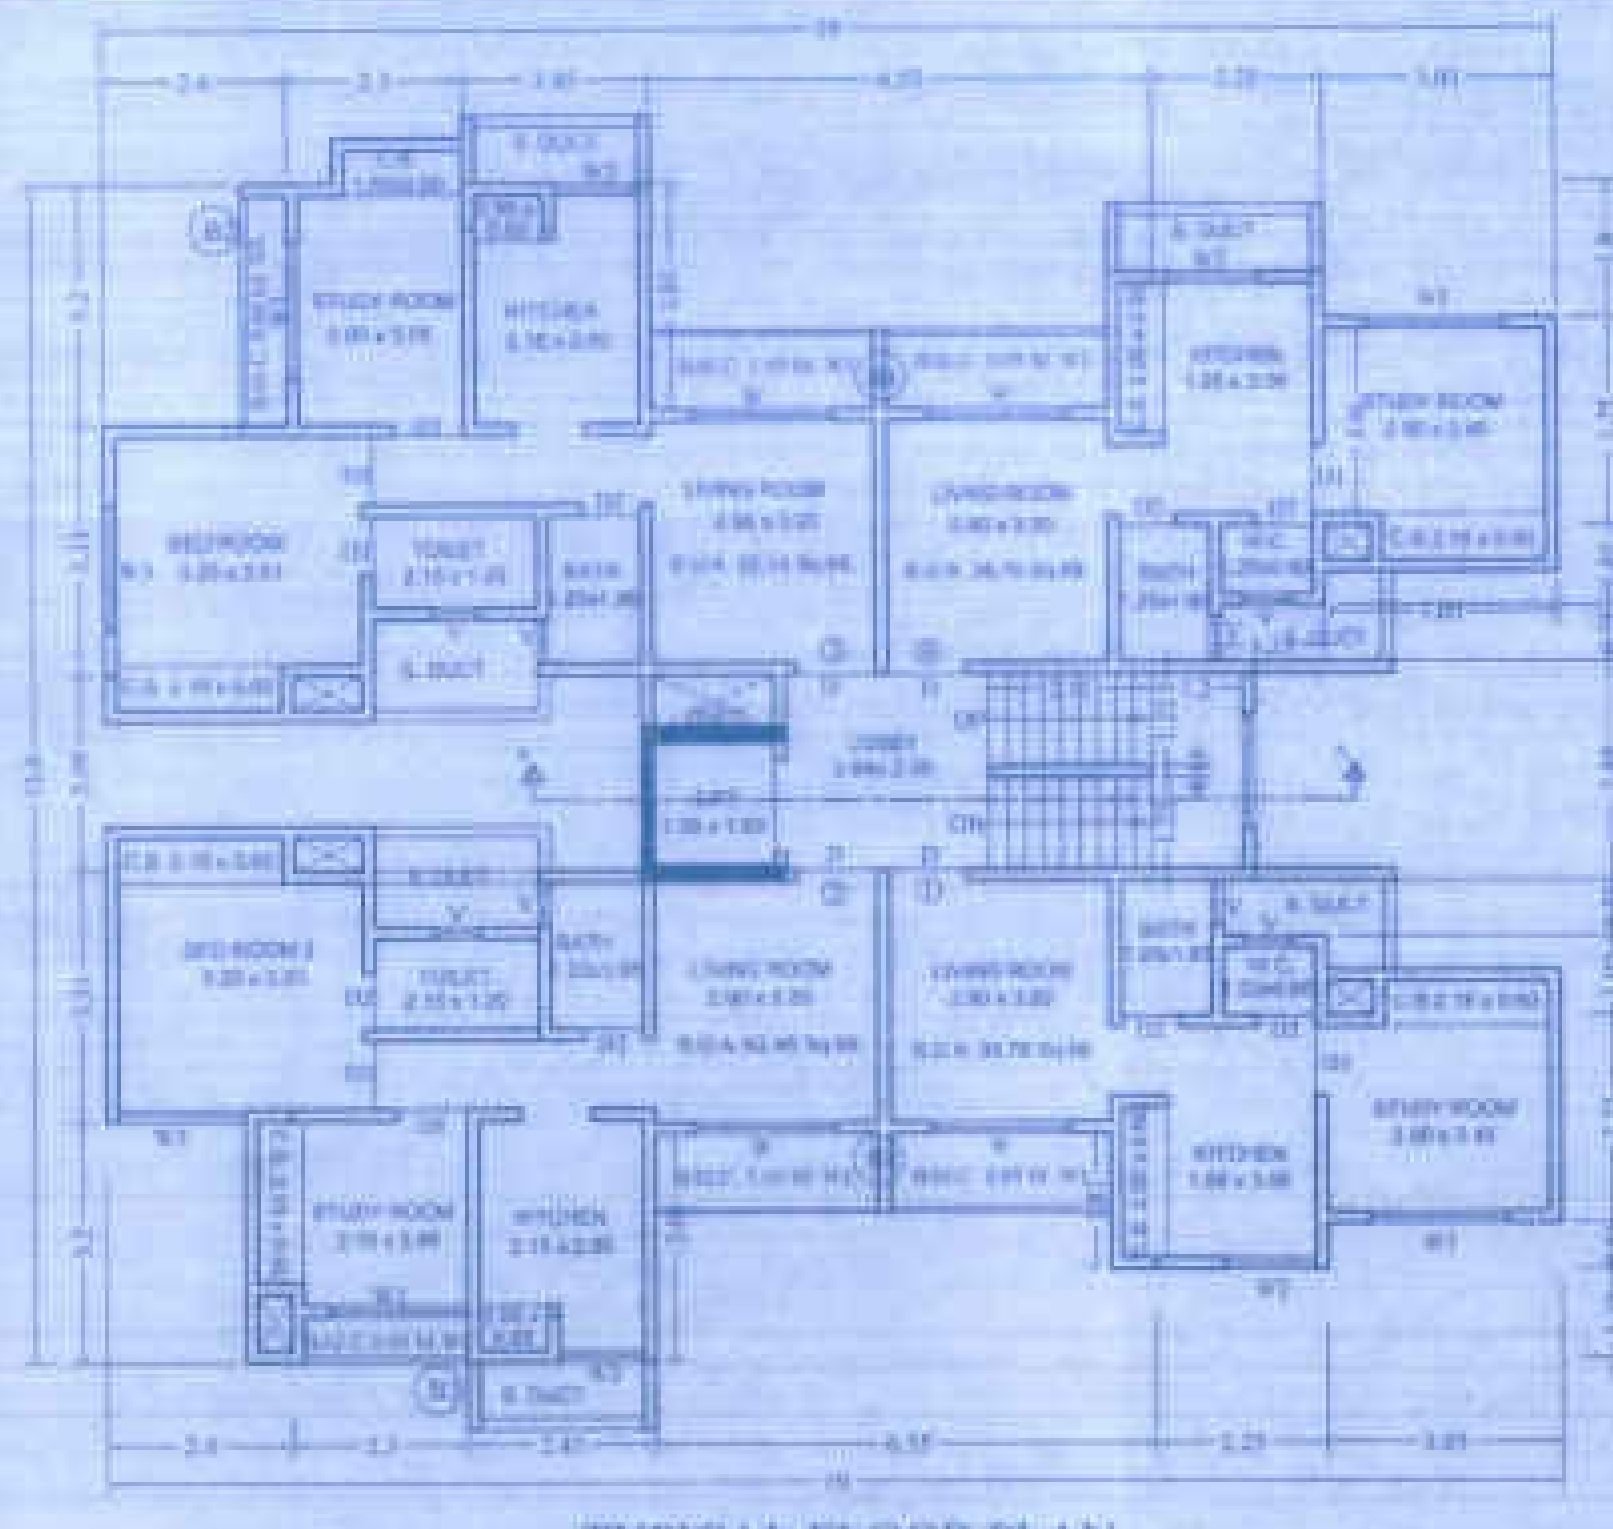

TYPICAL FLOOR PLAN (2ND FLOOR FLOOR PLAN)

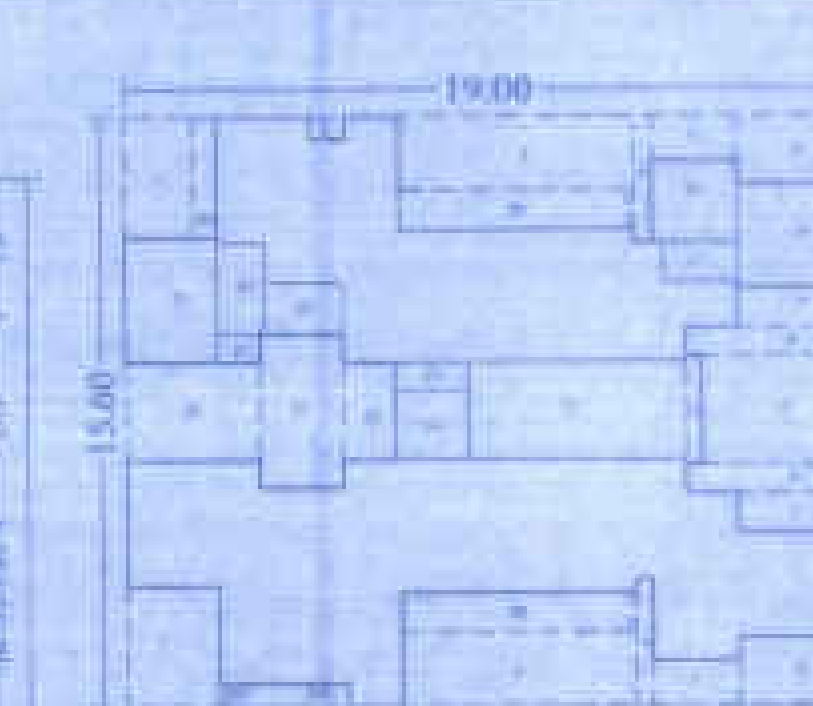

AREA DIAGRAM OF TYPICAL FLOOR

[illegible]

AREA CALCULATION OF 11 BAT FLUGES				BLOG	
FLUG	W	L	FLUG	W	L
1	0.00	0.00	11	0.00	0.00
2	0.00	0.00	12	0.00	0.00
3	0.00	0.00	13	0.00	0.00
4	0.00	0.00	14	0.00	0.00
5	0.00	0.00	15	0.00	0.00
6	0.00	0.00	16	0.00	0.00
7	0.00	0.00	17	0.00	0.00
8	0.00	0.00	18	0.00	0.00
9	0.00	0.00	19	0.00	0.00
10	0.00	0.00	20	0.00	0.00
21	0.00	0.00	22	0.00	0.00
23	0.00	0.00	24	0.00	0.00
25	0.00	0.00	26	0.00	0.00
27	0.00	0.00	28	0.00	0.00
29	0.00	0.00	29	0.00	0.00
30	0.00	0.00	30	0.00	0.00
31	0.00	0.00	31	0.00	0.00
77	0.00	0.00	77	0.00	0.00
78	0.00	0.00			
TOTAL FLUGES	= 0.00		78	0.00	0.00
TOTAL FLUGES	= 0.00		78	0.00	0.00
TOTAL FLUGES	= 0.00		78	0.00	0.00
TOTAL FLUGES	= 0.00		78	0.00	0.00

BALCONY AREA CALCULATION			
BUILDING		2ND FLOOR FLOOR	
PERMANENT BALCONY AREA			
(FLOOR AREA X 0.5) + (GLASS AREA X 0.7) BALCONY			
RT1	0.95 X 0.95 X 0.5	=	0.45 Sq. M.
RT2	0.90 X 1.20 X 0.5	=	0.54 Sq. M.
RT3	2.15 X 0.60 X 0.5	=	0.64 Sq. M.
TOTAL BALCONY AREA		=	1.63 Sq. M.
PERMANENT BALCONY AREA = 0.54 Sq. M.			
TOTAL BALCONY AREA = 0.54 Sq. M.			

NO.	DESCRIPTION	DATE	X	Y	Z	AREA	HEIGHT
001	0.00	0.00	0.00	0.00	0.00	0.00	0.00
002	0.00	0.00	0.00	0.00	0.00	0.00	0.00
TOTAL DESCRIPTION						12247	Sq. ft.
FLOOR AREA						12247	Sq. ft.
PERIMETER AREA						141	Sq. ft.
FLOOR AREA						12247	Sq. ft.

BALCONY AREA CALCULATION		
BUILDING - 1		FLOOR NO. 1
PERMANENT BALCONY AREA		
FLOOR AREA = 3.10m ² × 77.05% + 10m ² × 77.05% = 23.92 Sq.M		
W1	3.00 × 1.00 = 3.00	22.20 Sq.M
W2	0.00 × 4.00 = 0.00	1.90 Sq.M
W3	2.10 × 3.00 = 6.30	0.29 Sq.M
TOTAL BALCONY AREA		24.39 Sq.M
PERMANENT BULKHEAD AREA = 12.30 Sq.M		
TOTAL BALCONY AREA = 36.69 Sq.M		

BALCONY AREA CALCULATION	
FLOOR - 1	
PERIMETER OF BALCONY AREA OF FLOOR:	
PERIMETER AREA OF FLOOR: 34.71 m ² 100% = 34.71 Sq.m	
100 - 1.00 X 1.25 X 1 =	1.25 Sq.m
100 - 0.00 X 1.25 X 1 =	1.25 Sq.m
TOTAL BALCONY AREA =	4.10 Sq.m
PERIMETER OF BALCONY AREA =	14.11 Sq.m
TOTAL BALCONY AREA =	54.81

STAIRCASE & COPY AREA CALC.

(FORM 1)

5. FLOOR DATA

FLR	FLR NO.	FLR AREA	FLR PERIMETER	FLR VOLUME	FLR WEIGHT
1	1	100	100	100	100
2	2	100	100	100	100

TOTAL STAIRCASE AREA = 10000.00

TOTAL STAIRCASE VOLUME = 10000.00

TOTAL STAIRCASE WEIGHT = 10000.00

TOTAL STAIRCASE PERIMETER = 10000.00

TOTAL STAIRCASE HEIGHT = 10000.00

TOTAL STAIRCASE LENGTH = 10000.00

TOTAL STAIRCASE WIDTH = 10000.00

TOTAL STAIRCASE DEPTH = 10000.00

TOTAL STAIRCASE THICKNESS = 10000.00

TOTAL STAIRCASE CURVATURE = 10000.00

TOTAL STAIRCASE TORSION = 10000.00

TOTAL STAIRCASE BENDING = 10000.00

TOTAL STAIRCASE TWISTING = 10000.00

TOTAL STAIRCASE SHEAR = 10000.00

TOTAL STAIRCASE COMPRESSION = 10000.00

TOTAL STAIRCASE TENSION = 10000.00

TOTAL STAIRCASE BUCKLING = 10000.00

TOTAL STAIRCASE SLIP = 10000.00

TOTAL STAIRCASE CRACKING = 10000.00

TOTAL STAIRCASE CORROSION = 10000.00

TOTAL STAIRCASE SETTLEMENT = 10000.00

TOTAL STAIRCASE COLLAPSE = 10000.00

TOTAL STAIRCASE FAILURE = 10000.00

TOTAL STAIRCASE DESTRUCTION = 10000.00

TOTAL STAIRCASE REMEDIATION = 10000.00

TOTAL STAIRCASE REPAIR = 10000.00

TOTAL STAIRCASE MAINTENANCE = 10000.00

TOTAL STAIRCASE REPLACEMENT = 10000.00

TOTAL STAIRCASE DISPOSAL = 10000.00

TOTAL STAIRCASE RECYCLING = 10000.00

TOTAL STAIRCASE ENERGY = 10000.00

TOTAL STAIRCASE WATER = 10000.00

TOTAL STAIRCASE AIR = 10000.00

TOTAL STAIRCASE SOIL = 10000.00


TOTAL STAIRCASE VEGETATION = 10000.00

TOTAL STAIRCASE ANIMALS = 10000.00


TOTAL STAIRCASE PLANTS = 10000.00

TOTAL STAIRCASE MINERALS = 10000.00


TOTAL STAIRCASE FUELS = 10000.00

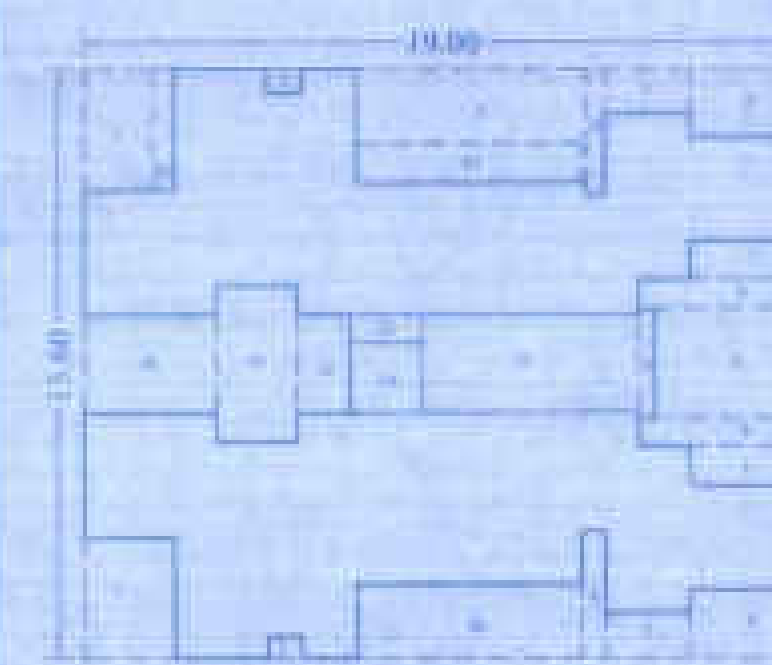


AREA DIAGRAM OF FIRST FLOOR

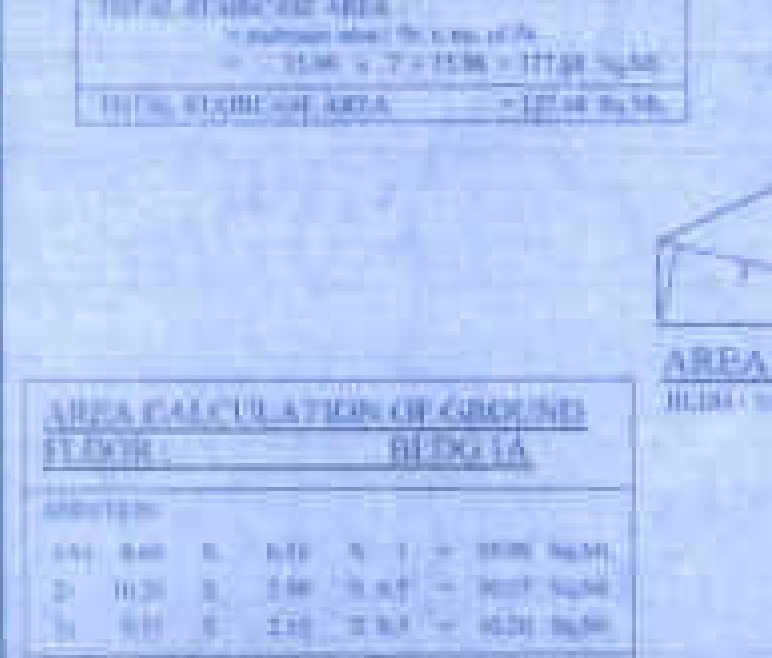


AREA CALCULATION OF GROUNDWATER FLOW					
STATION			DURING 1A		
ADDITON					
1-4	8.40	5	5.45	5	1 = 39.00 Sqm
2	10.20	5	2.80	5	5.60 Sqm
3	9.15	5	2.35	5	4.70 Sqm
TOTAL GROUNDWATER FLOW = 49.30 Sqm					

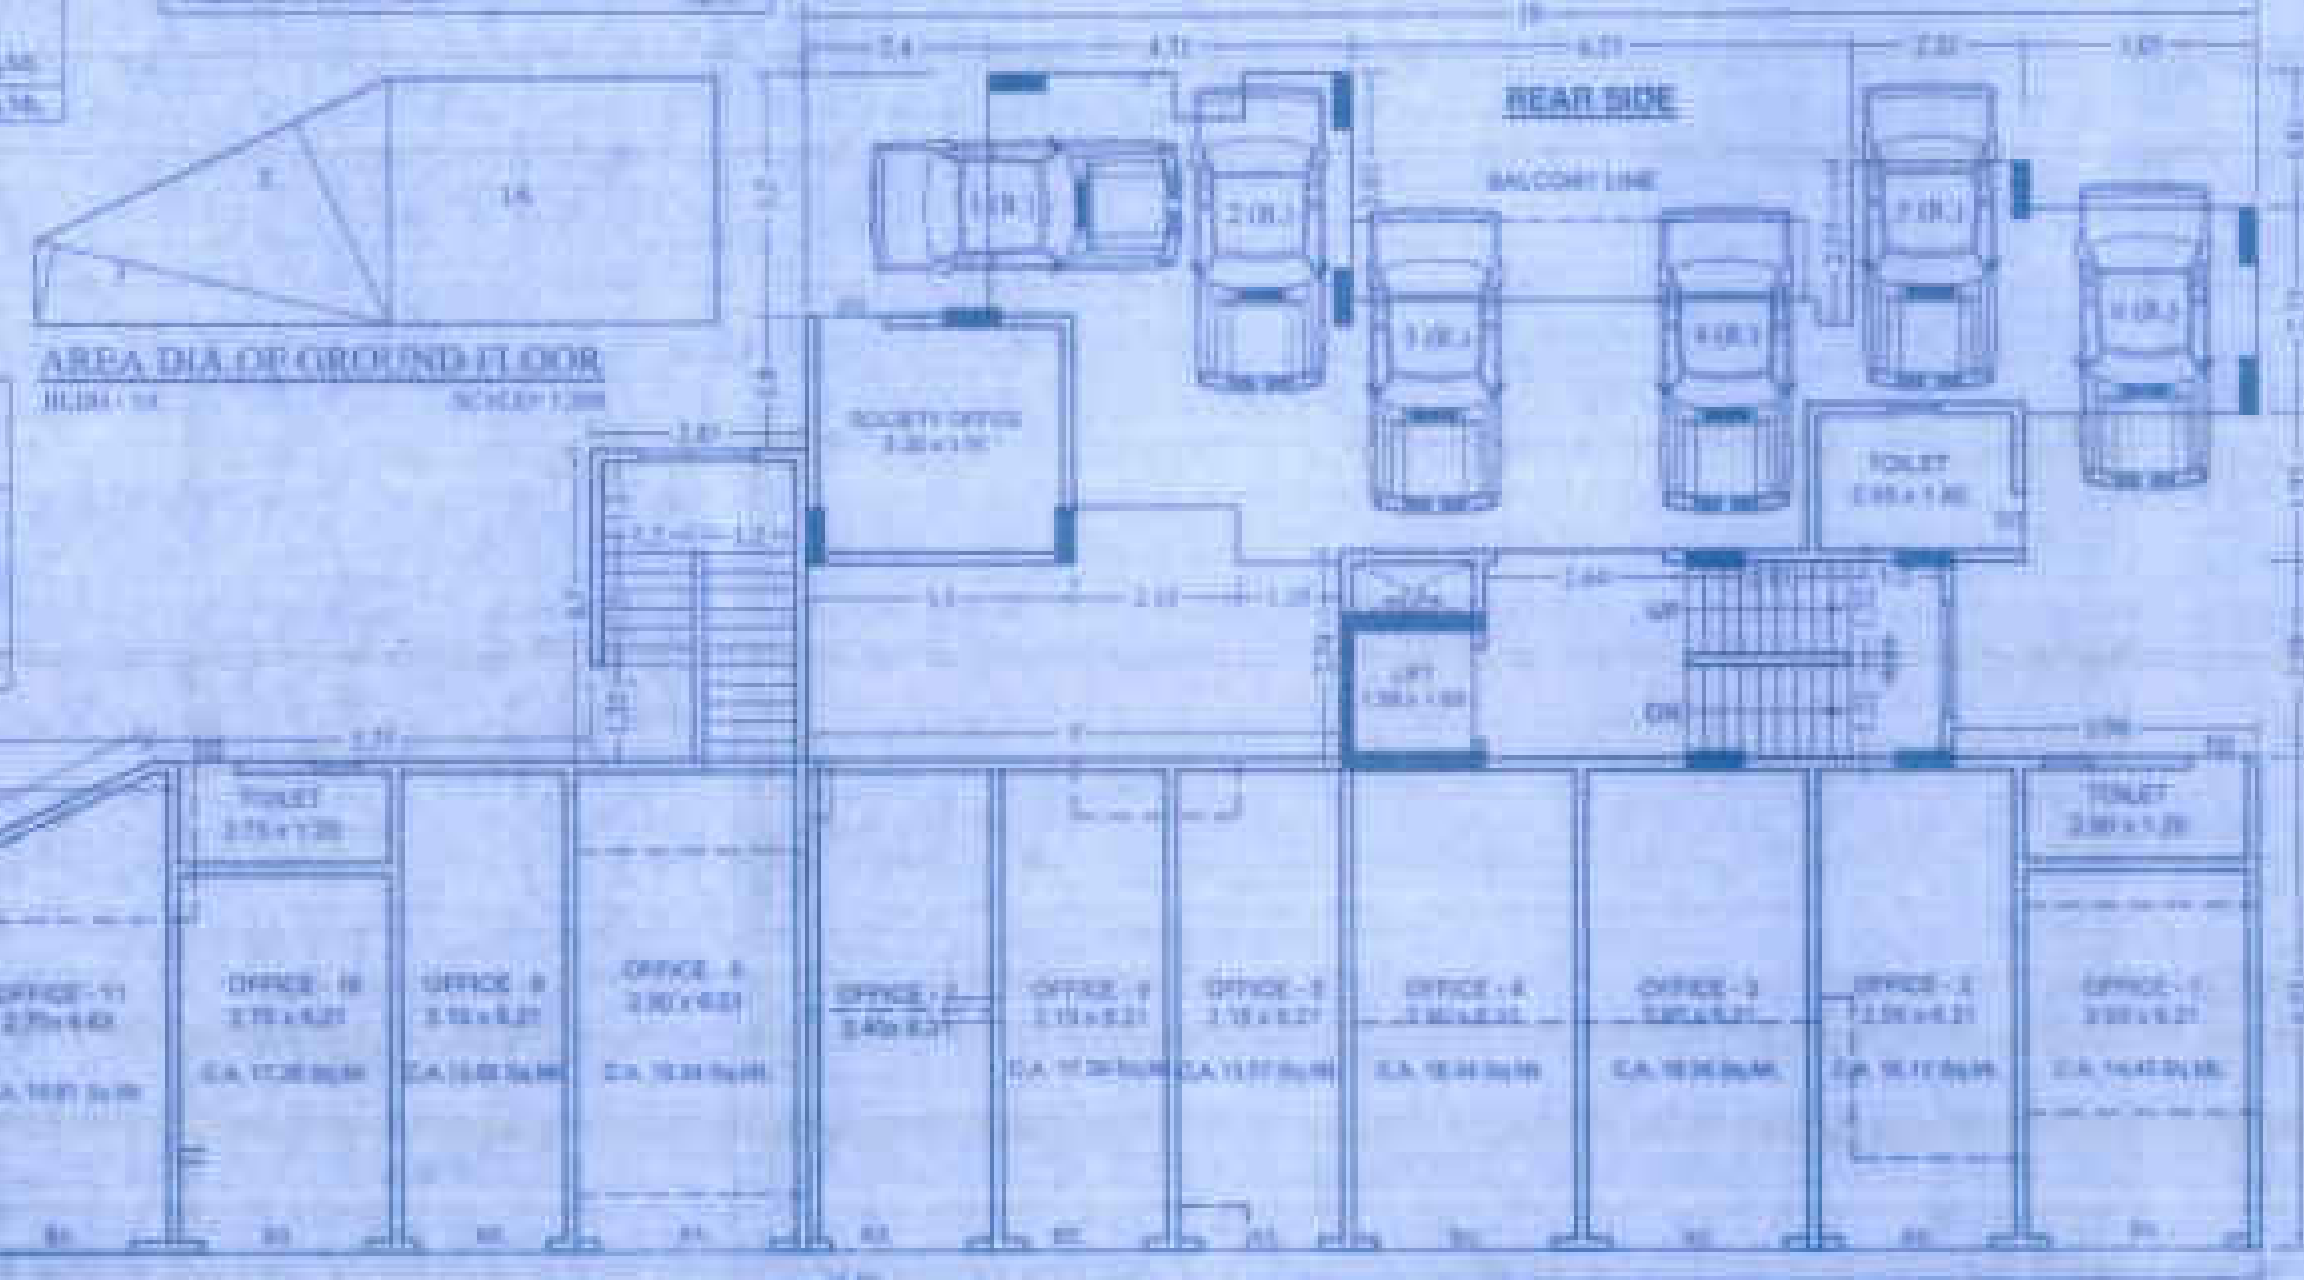

GROUND FLOOR PLAN

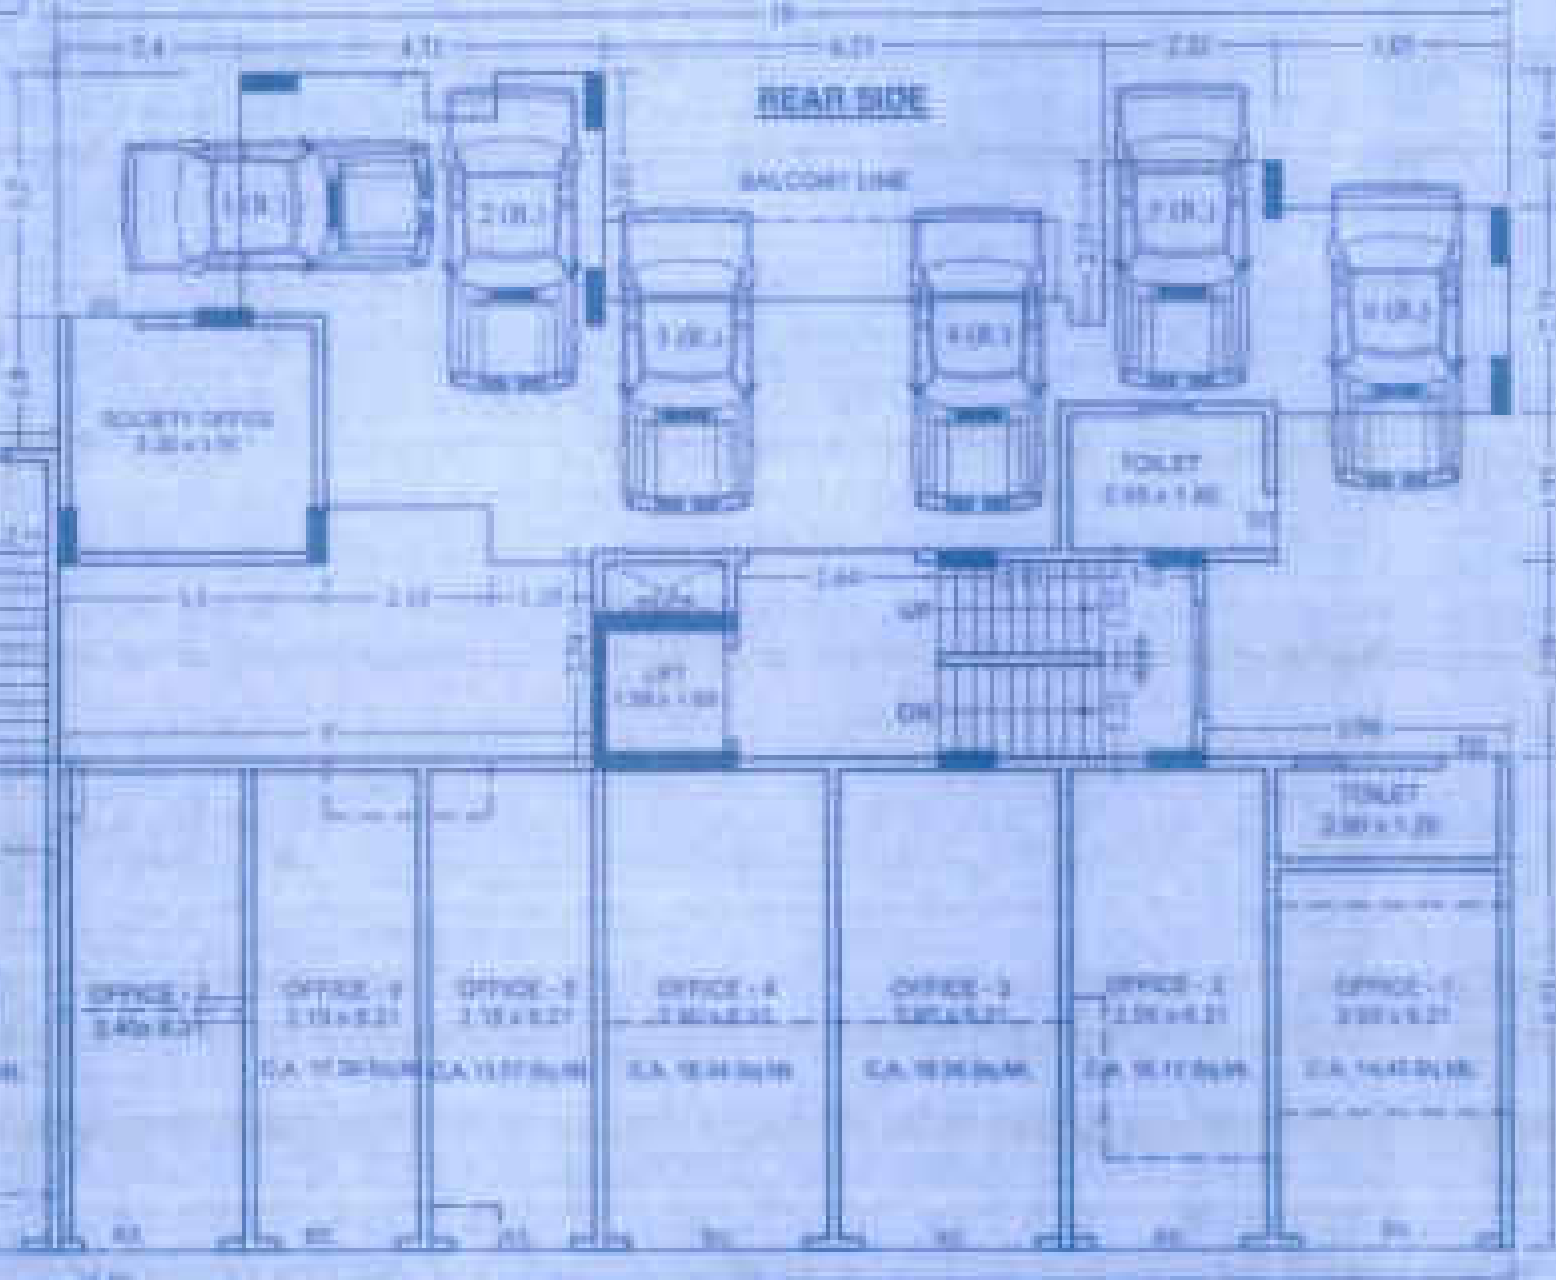

ST (P)+GROUND(P.) FLOOR PLAN

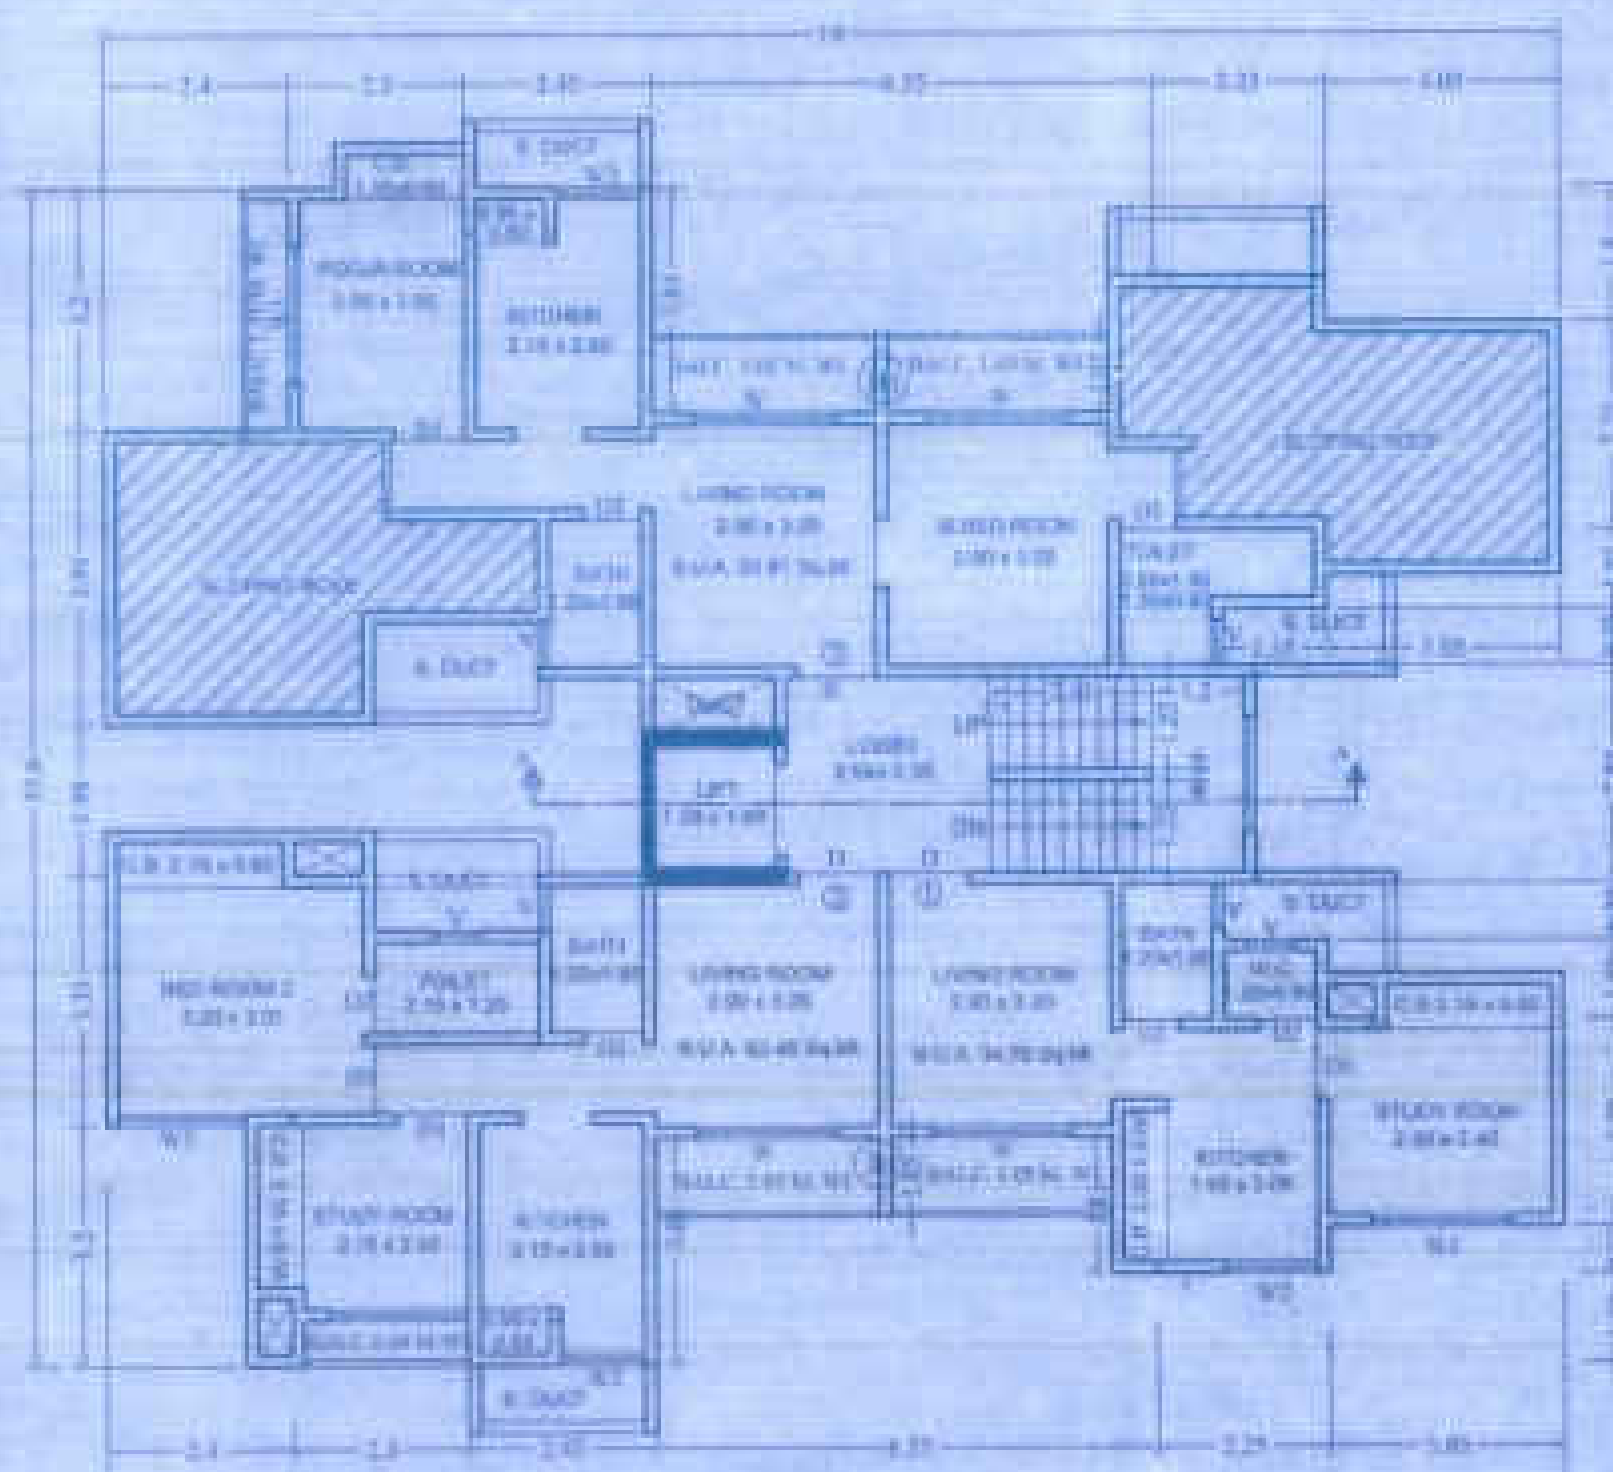

SEVENTH FLOOR PLAN(P.




AREA DIA. OF GROUND FLOOR




AREA CALCULATION OF GROUND FLOOR (IN SQ. FT.)

1.	10.00	X	4.00	X	1	= 40.00	Sq. M.
2.	10.00	X	4.00	X	1	= 40.00	Sq. M.

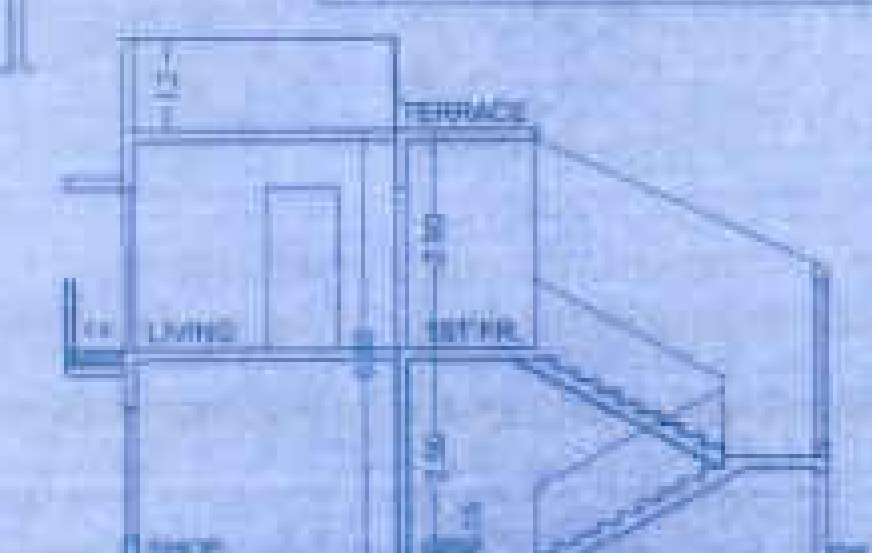

SECTION "A-A" (SCALE: 1/4"=1'-0")

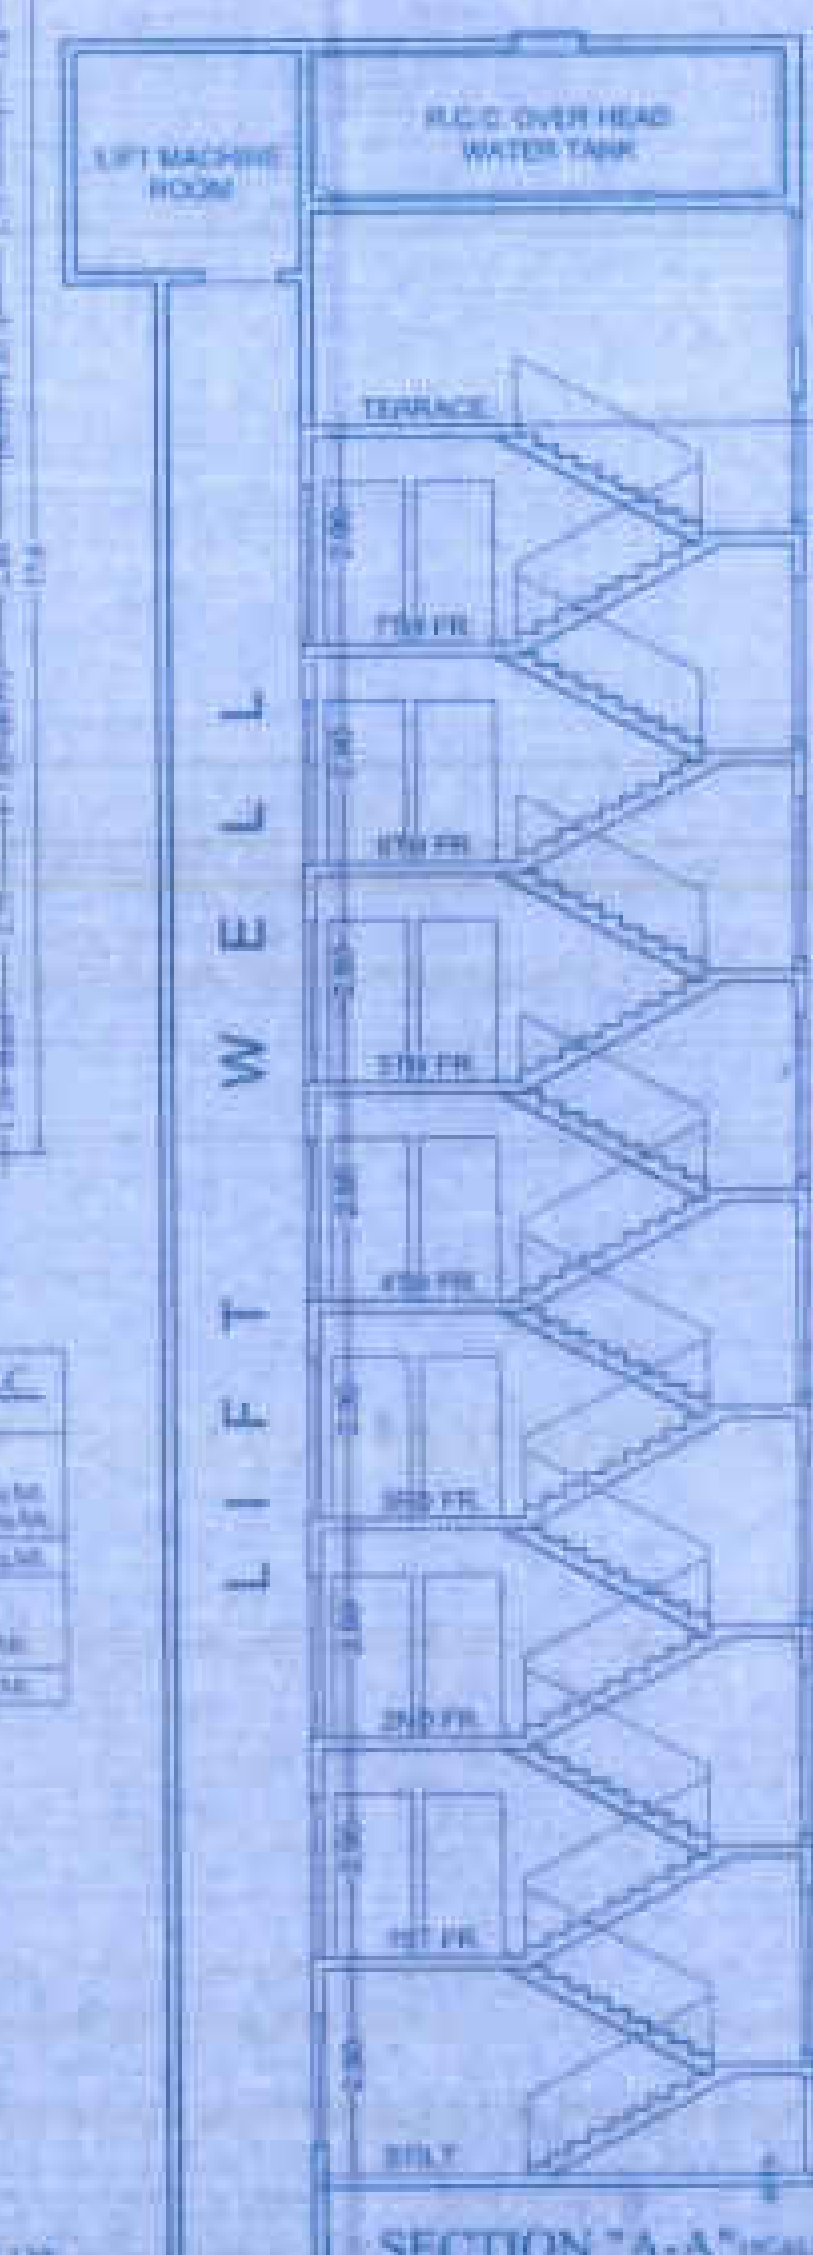

SECTION "A-A" (SCALE = 1/8")

CONTENT OF SHEET

FLOOR PLAN, AREA DIAGRAM, AREA CALCULATIONS, SECTION

BLDG - 2 (STILT + 14TH FLOOR)




STAMP OF APPROVAL OF PLAN.

Approved

Plans are approved subject to conditions
Prescribed in Plot No. 599/1002/1/2
TMC/DO-Prm/197/16, Dated 28/09/2016Deputy Engineer
(T.O.)Thane Municipal Corporation
The City of Thane

STILT

*Any alteration done in field after
Issue Date/Signatures/Stamp will
be void & the owner will be liable
within a time limit of 10 days from the
issue date of the plan. Any further
work will be done at the owner's
cost & will be done in accordance
with the plan.

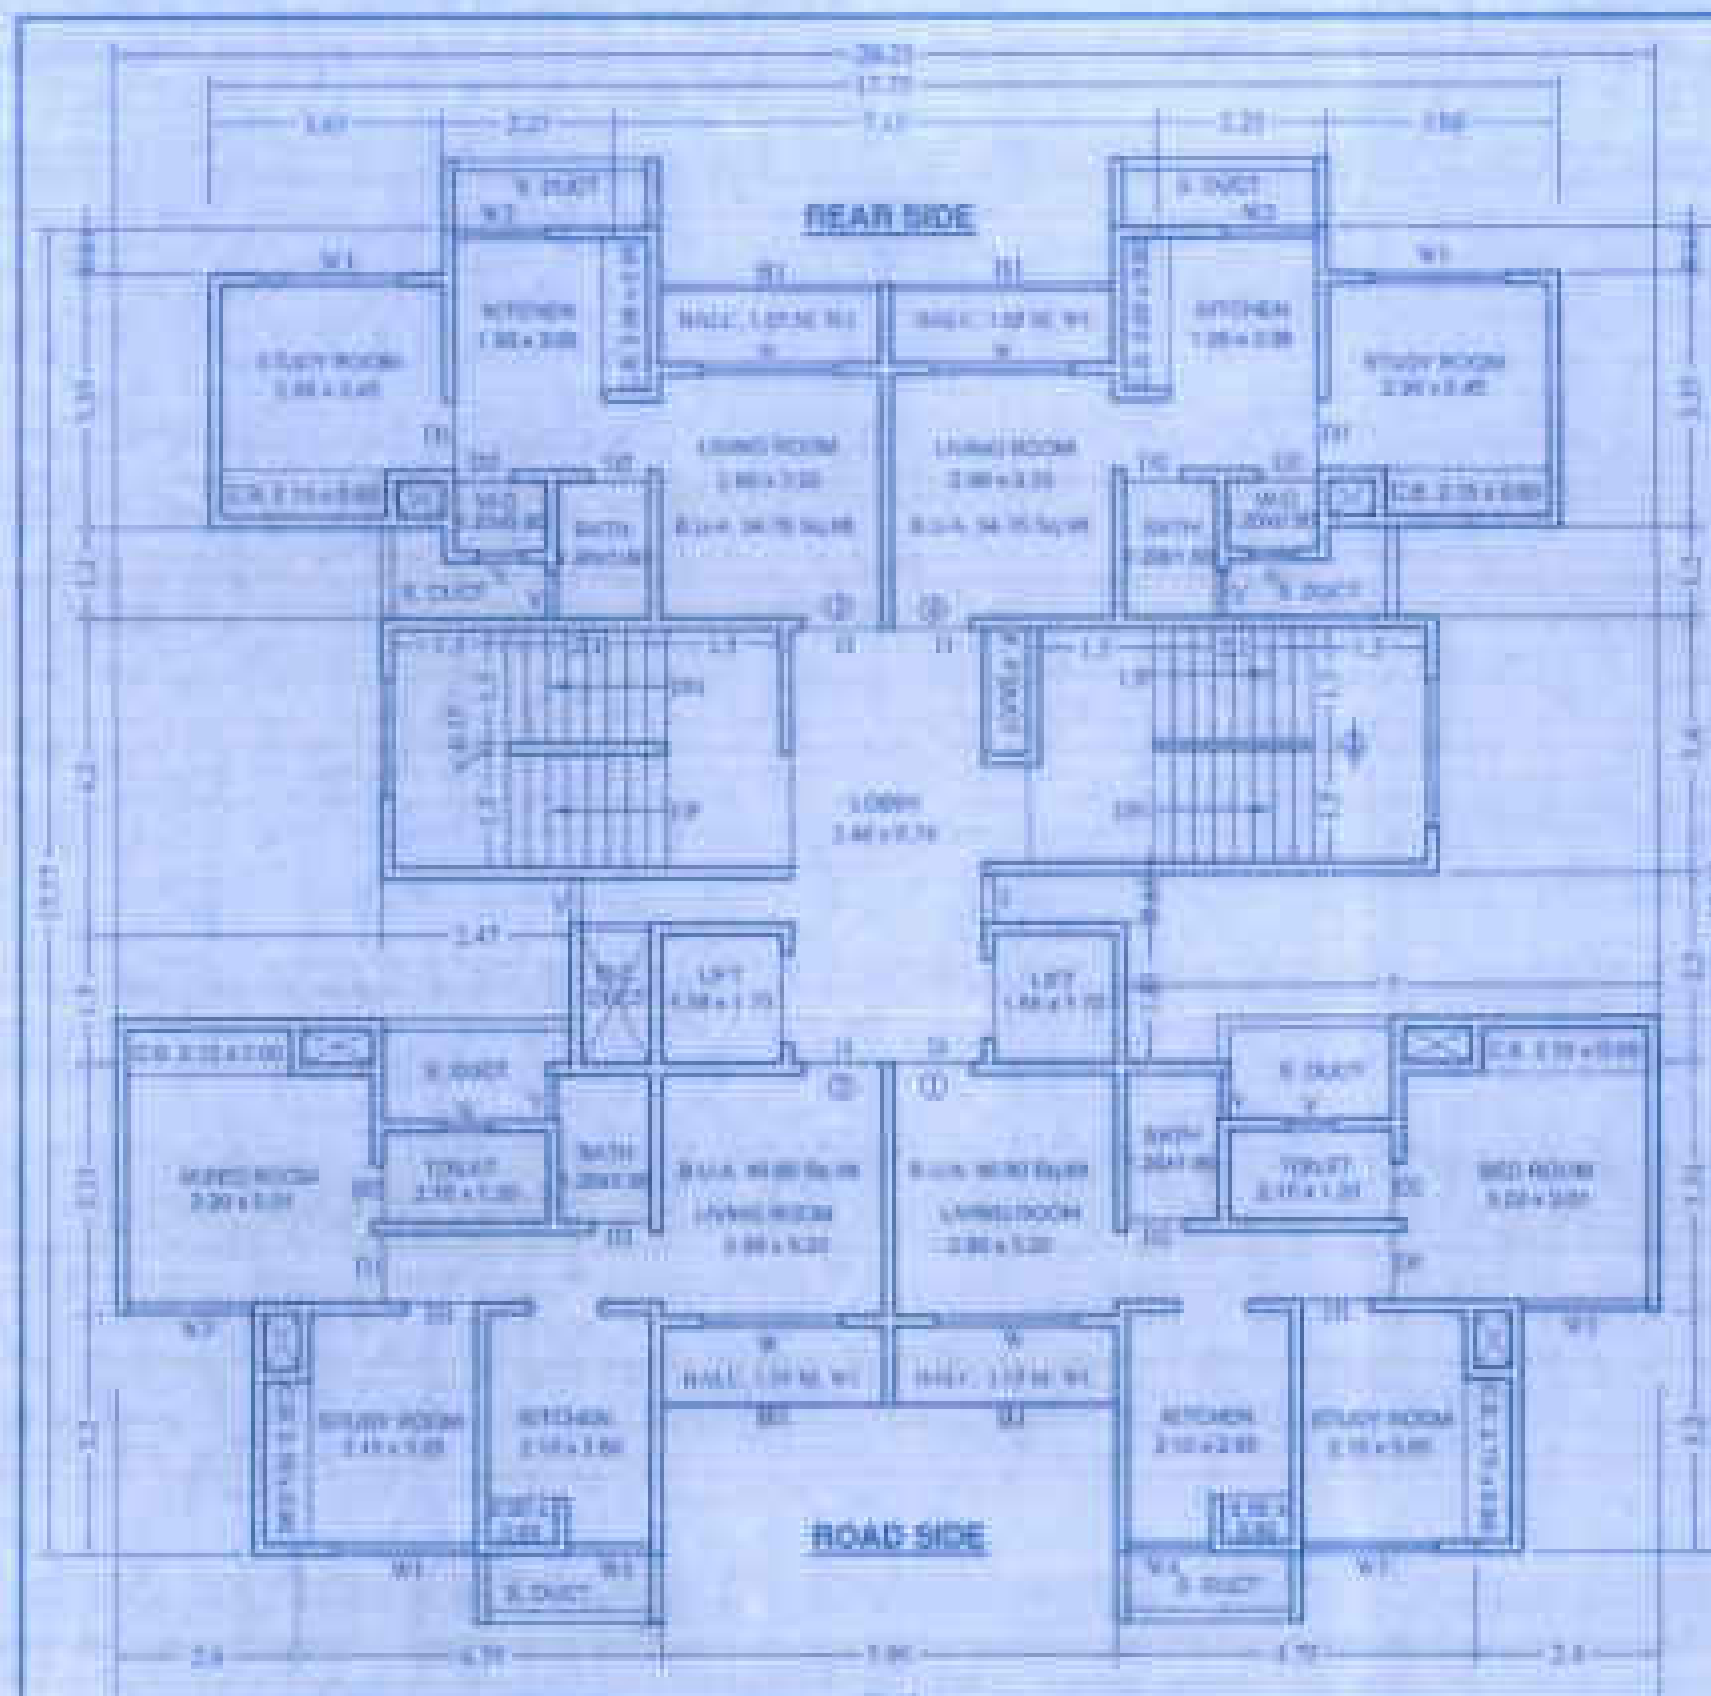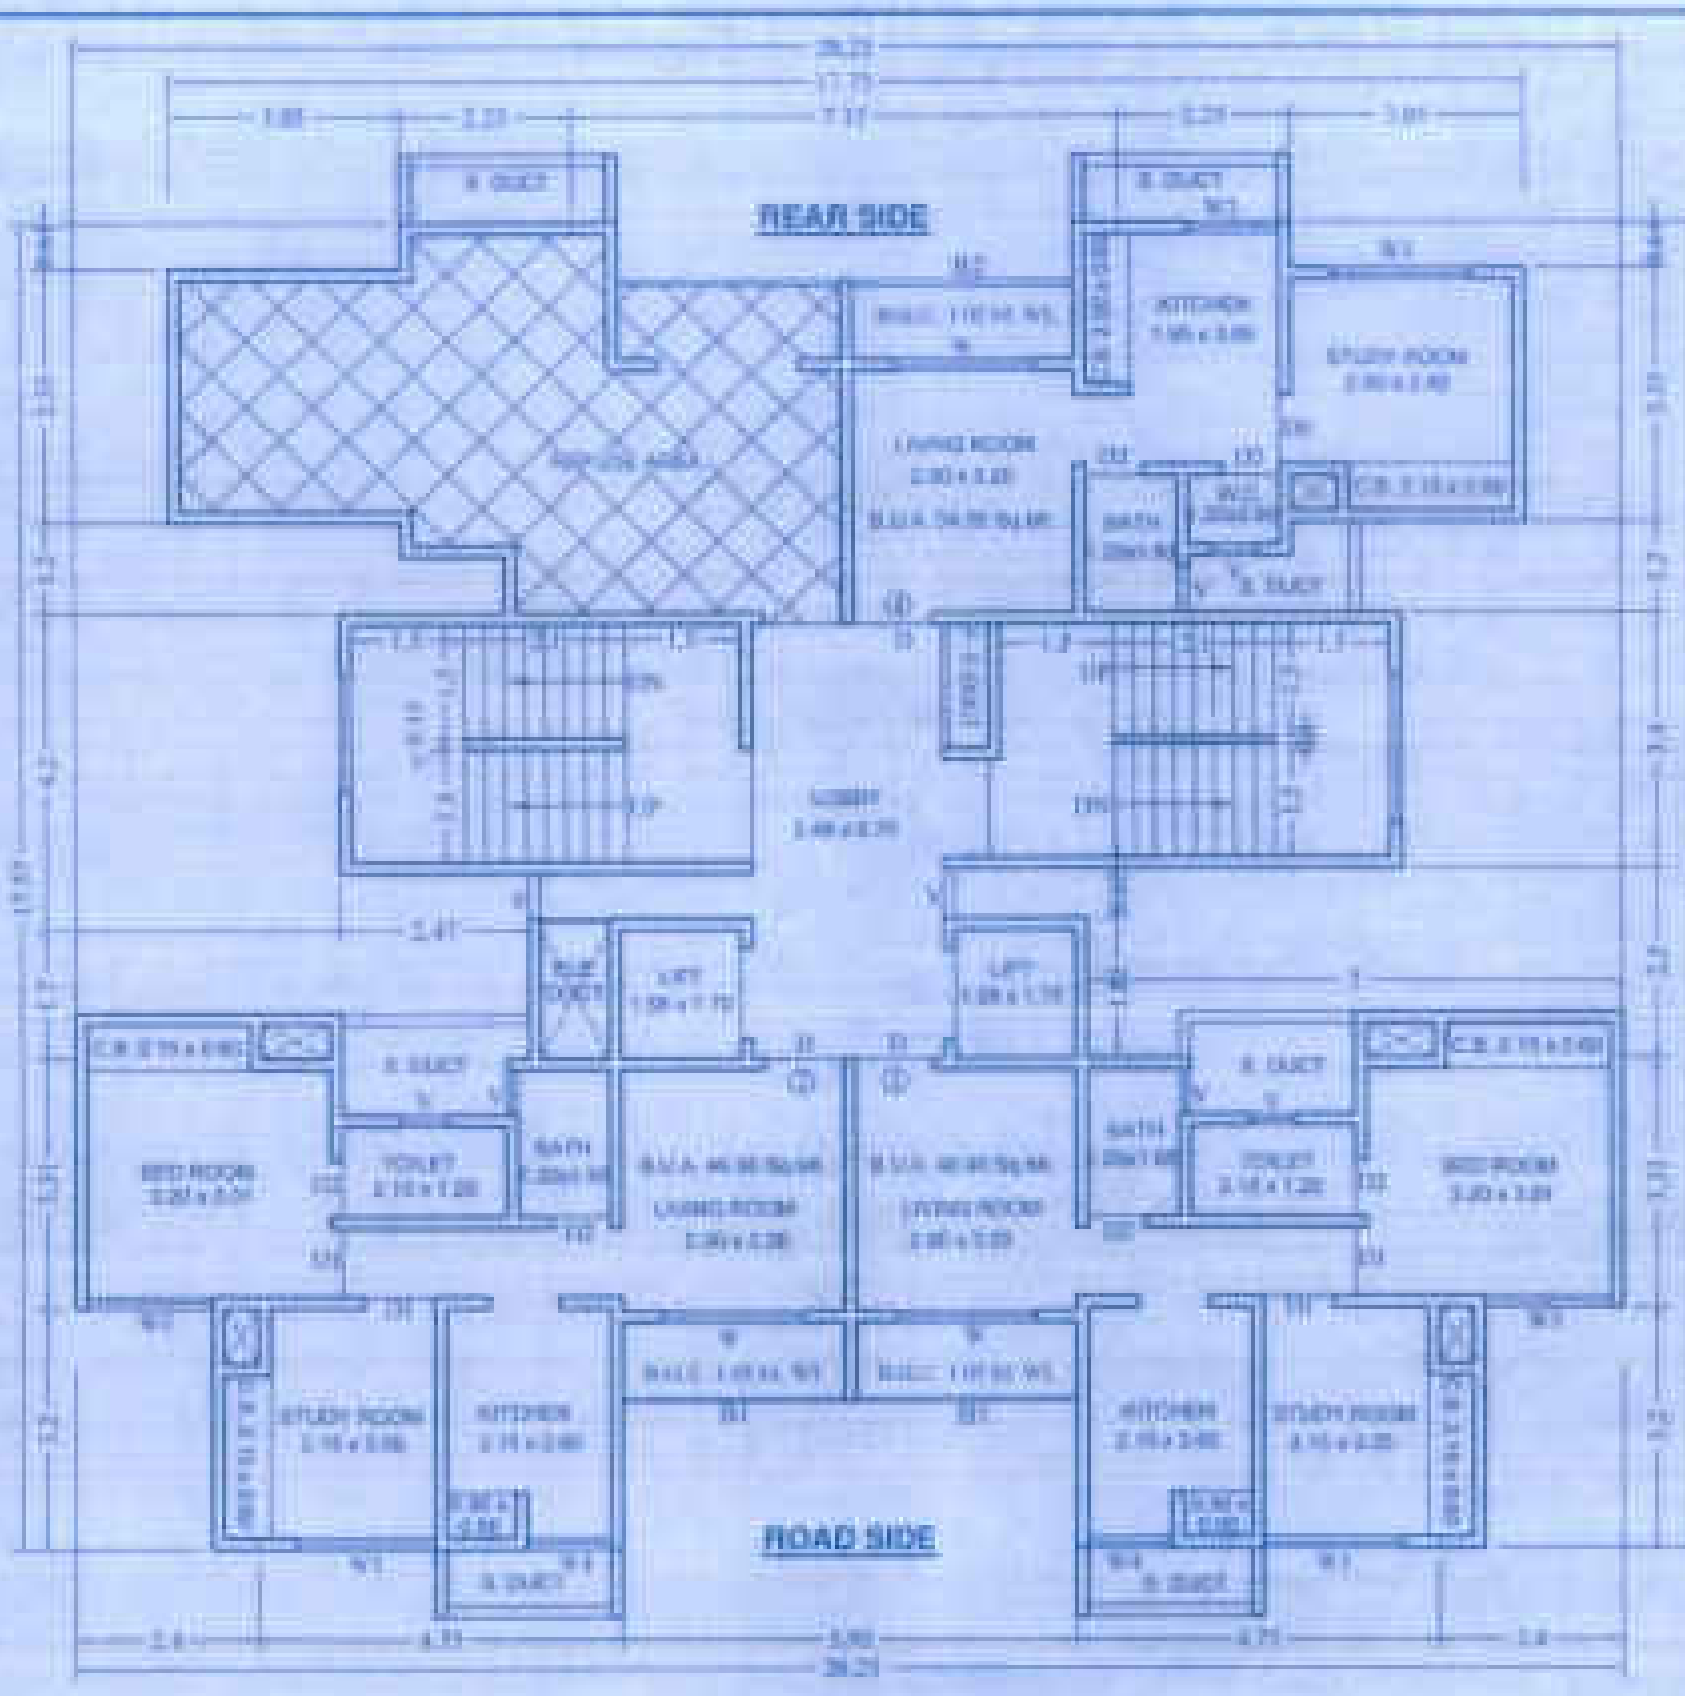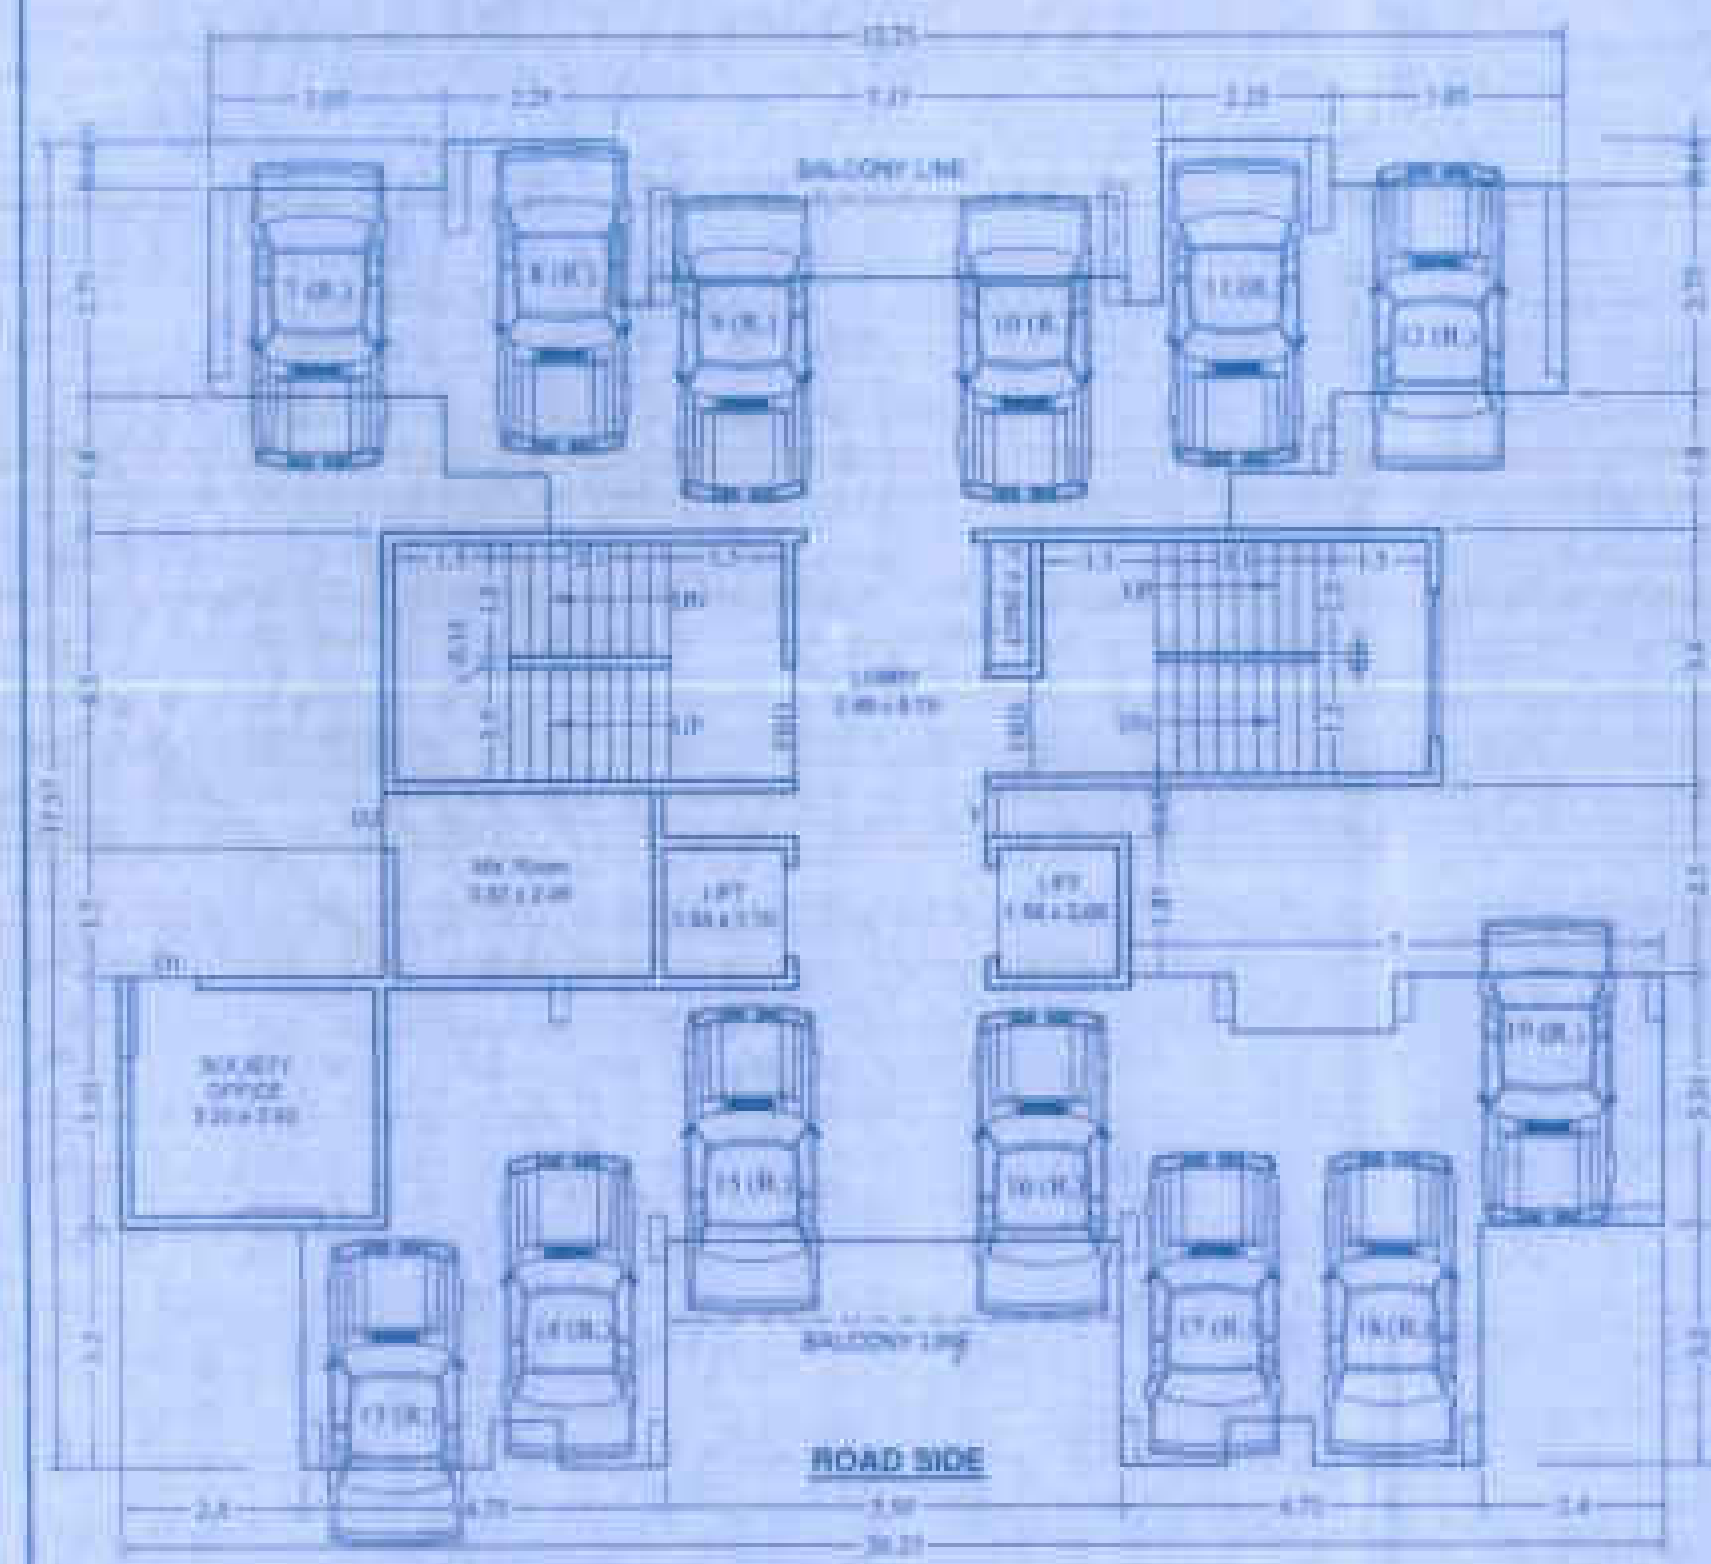TYPICAL FLOOR PLAN (8TH & 13TH FLOOR)
BLDG - 2
SCALE: 1:1008TH & 13TH FLOOR PLAN
BLDG - 2
SCALE: 1:100STILT FLOOR PLAN
BLDG - 2
SCALE: 1:100

DOOR - WINDOW SCHEDULE

NO.	DOOR	DESCRIPTION
01	1.00 x 2.10	W. FRAMED MAIN DOOR
02	0.90 x 2.10	W. FRAMED DOOR
03	0.90 x 2.10	W. FRAMED DOOR
04	1.00 x 2.10	W. FRAMED DOOR
05	1.00 x 2.10	W. FRAMED DOOR
BALCONY AREA CALCULATION


SL. NO.	TYPICAL FLOOR
PERIMETER BALCONY AREA	
(FLOOR AREA x 10%) (FLOOR AREA x 10%) sq.m	
01	1.00 x 1.00 x 10% = 0.10 sq.m
TOTAL BALCONY AREA = 0.10 sq.m	
PERIMETER BALCONY AREA = 0.10 sq.m	
TOTAL BALCONY AREA = 0.10 sq.m	

HANDED OVER TO MHADA

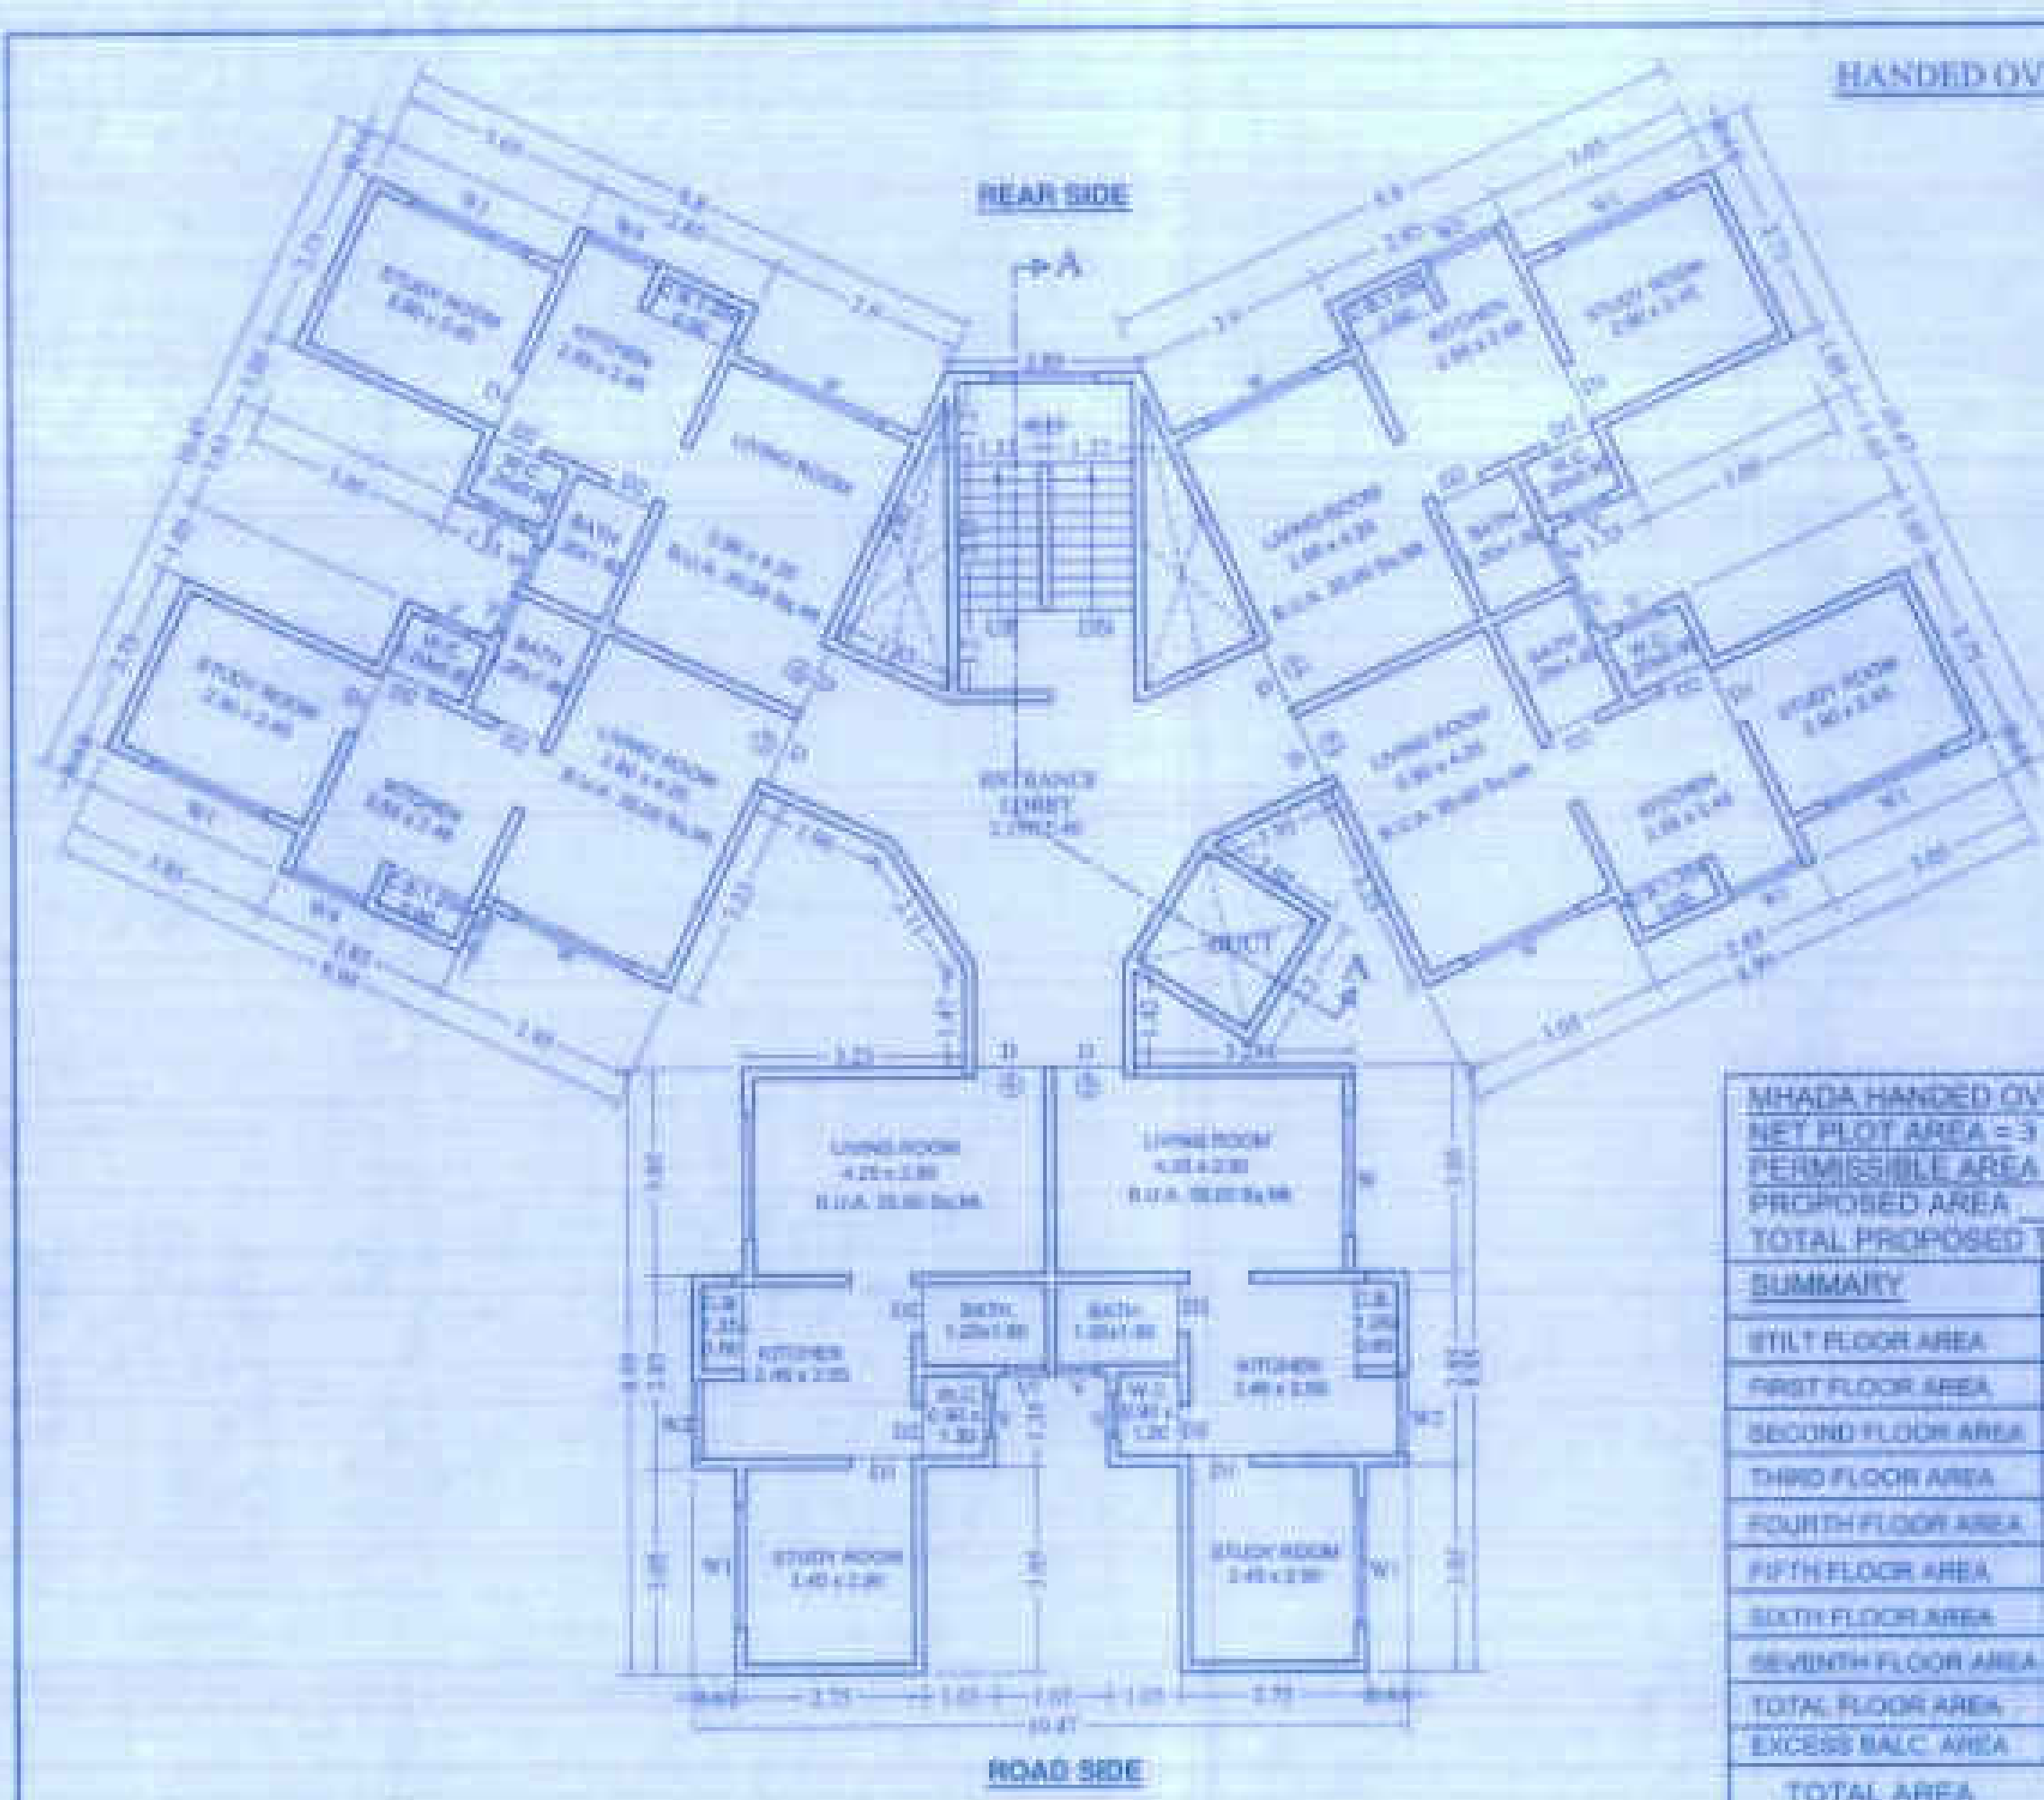

MHADA HANDED OVER TO AREA		
NET PLOT AREA = 3489 - 1.6 x 20% = 693.54		
PERMISSIBLE AREA = 693.04		
PROPOSED AREA = 693.27		
TOTAL PROPOSED TENEMENTS = 18 NOS		
SUMMARY	BLDG 'V'	TOTAL AREA
STILT FLOOR AREA	11.78 SQ.MT.	
FIRST FLOOR AREA	252.25 SQ.MT.	
SECOND FLOOR AREA	252.25 SQ.MT.	
THIRD FLOOR AREA	162.25 SQ.MT.	
FOURTH FLOOR AREA	— SQ.MT.	
FIFTH FLOOR AREA	— SQ.MT.	
SIXTH FLOOR AREA	— SQ.MT.	
SEVENTH FLOOR AREA	— SQ.MT.	
TOTAL FLOOR AREA	696.27 SQ.MT.	696.27 SQ.MT.
EXCESS BALC. AREA	— SQ.MT.	— SQ.MT.
TOTAL AREA	— SQ.MT.	696.27 SQ.MT.

OPEN TERRACE ON 3RD FLR.

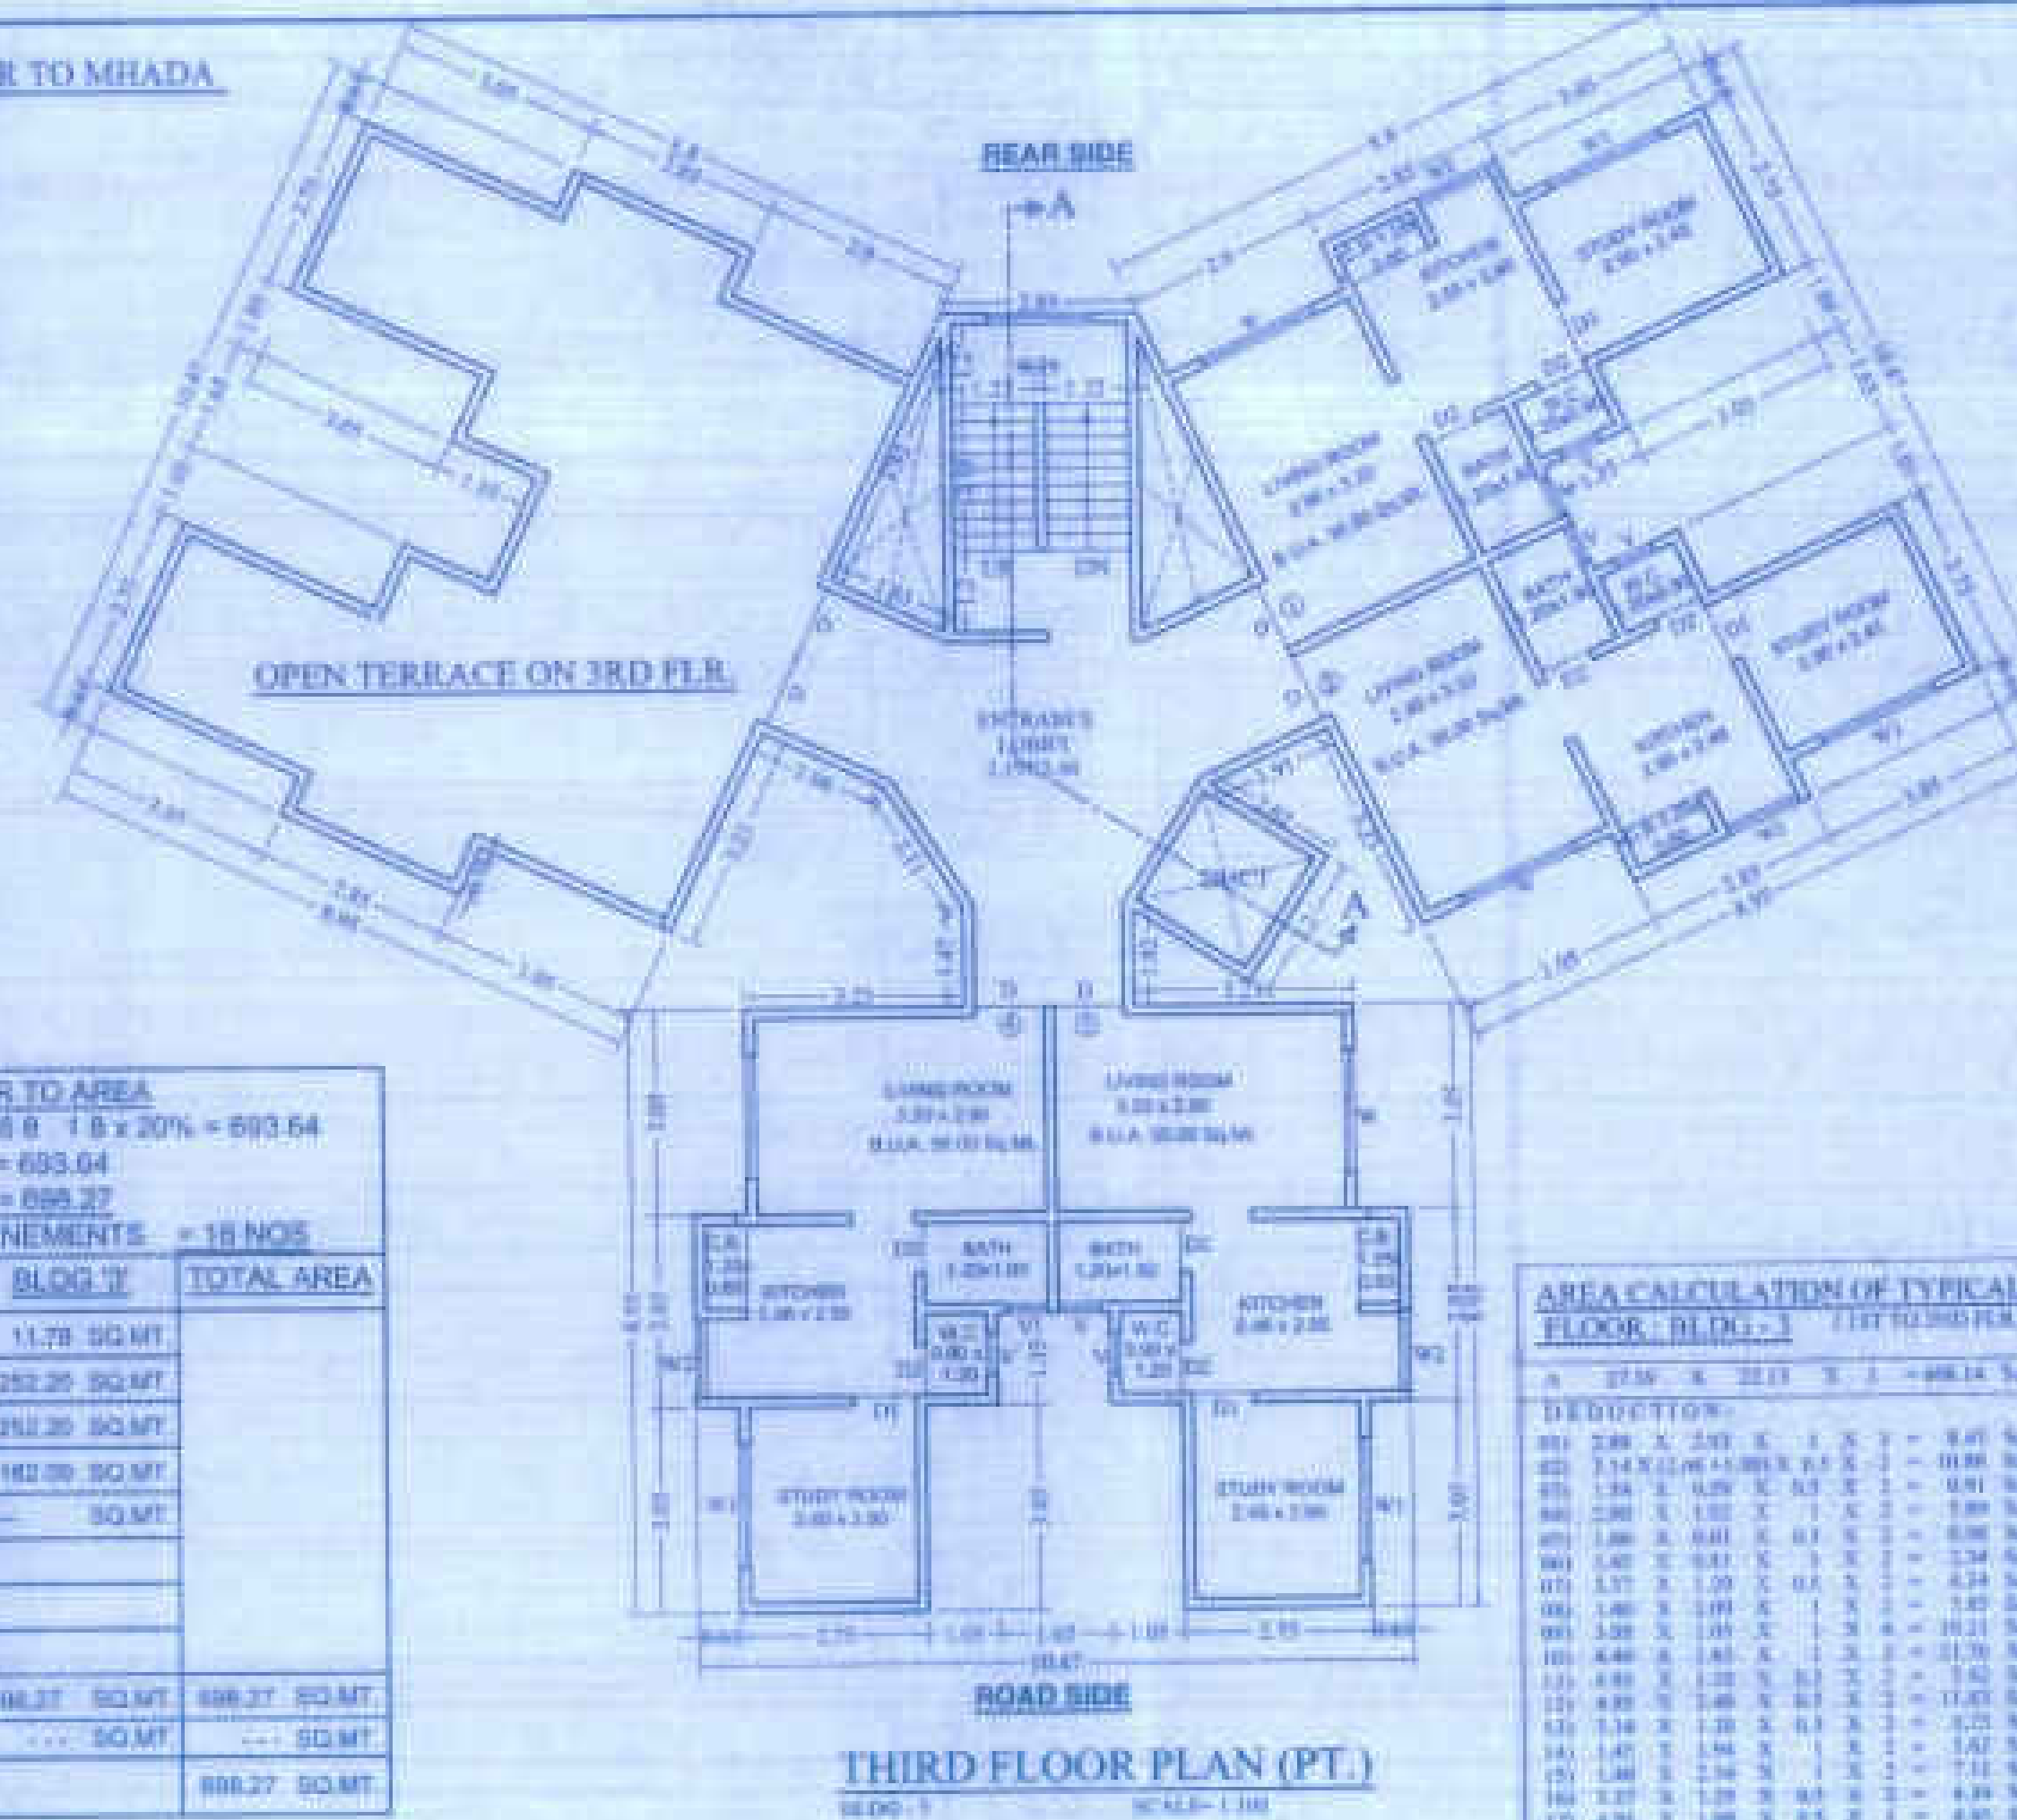

AREA CALCULATION OF TYPICAL FLOOR, BLDG - 1 (1ST TO 3RD FLR.)

A	27.55	X	22.13	X	1	= 608.14 SQ.M.
DEDUCTION:-						
01	2.88	X	2.00	X	1	= 5.76 SQ.M.
02	3.14	X	2.00	X	1	= 6.28 SQ.M.
03	1.86	X	1.85	X	1	= 3.42 SQ.M.
04	2.80	X	1.50	X	1	= 4.20 SQ.M.
05	1.80	X	0.81	X	1	= 1.46 SQ.M.
06	1.47	X	0.81	X	1	= 1.20 SQ.M.
07	1.17	X	1.50	X	1	= 1.76 SQ.M.
08	1.40	X	1.00	X	1	= 1.40 SQ.M.
09	3.00	X	1.00	X	1	= 3.00 SQ.M.
10	4.40	X	1.85	X	1	= 8.14 SQ.M.
11	4.80	X	1.20	X	1	= 5.76 SQ.M.
12	4.80	X	1.20	X	1	= 5.76 SQ.M.
13	3.14	X	1.20	X	1	= 3.77 SQ.M.
14	1.47	X	1.50	X	1	= 2.21 SQ.M.
15	1.80	X	1.50	X	1	= 2.70 SQ.M.
16	3.20	X	1.20	X	1	= 3.84 SQ.M.
17	4.30	X	1.00	X	1	= 4.30 SQ.M.
18	1.60	X	1.00	X	1	= 1.60 SQ.M.
19	1.00	X	1.40	X	1	= 1.40 SQ.M.
20	1.20	X	1.24	X	1	= 1.49 SQ.M.
21	1.80	X	1.20	X	1	= 2.16 SQ.M.
22	4.80	X	1.80	X	1	= 8.64 SQ.M.
23	4.80	X	1.20	X	1	= 5.76 SQ.M.
24	1.50	X	1.20	X	1	= 1.80 SQ.M.
25	4.80	X	1.40	X	1	= 6.72 SQ.M.
26	4.40	X	1.40	X	1	= 6.16 SQ.M.
27	4.00	X	1.20	X	1	= 4.80 SQ.M.
28	4.20	X	1.20	X	1	= 5.04 SQ.M.
29	4.20	X	1.20	X	1	= 5.04 SQ.M.
