




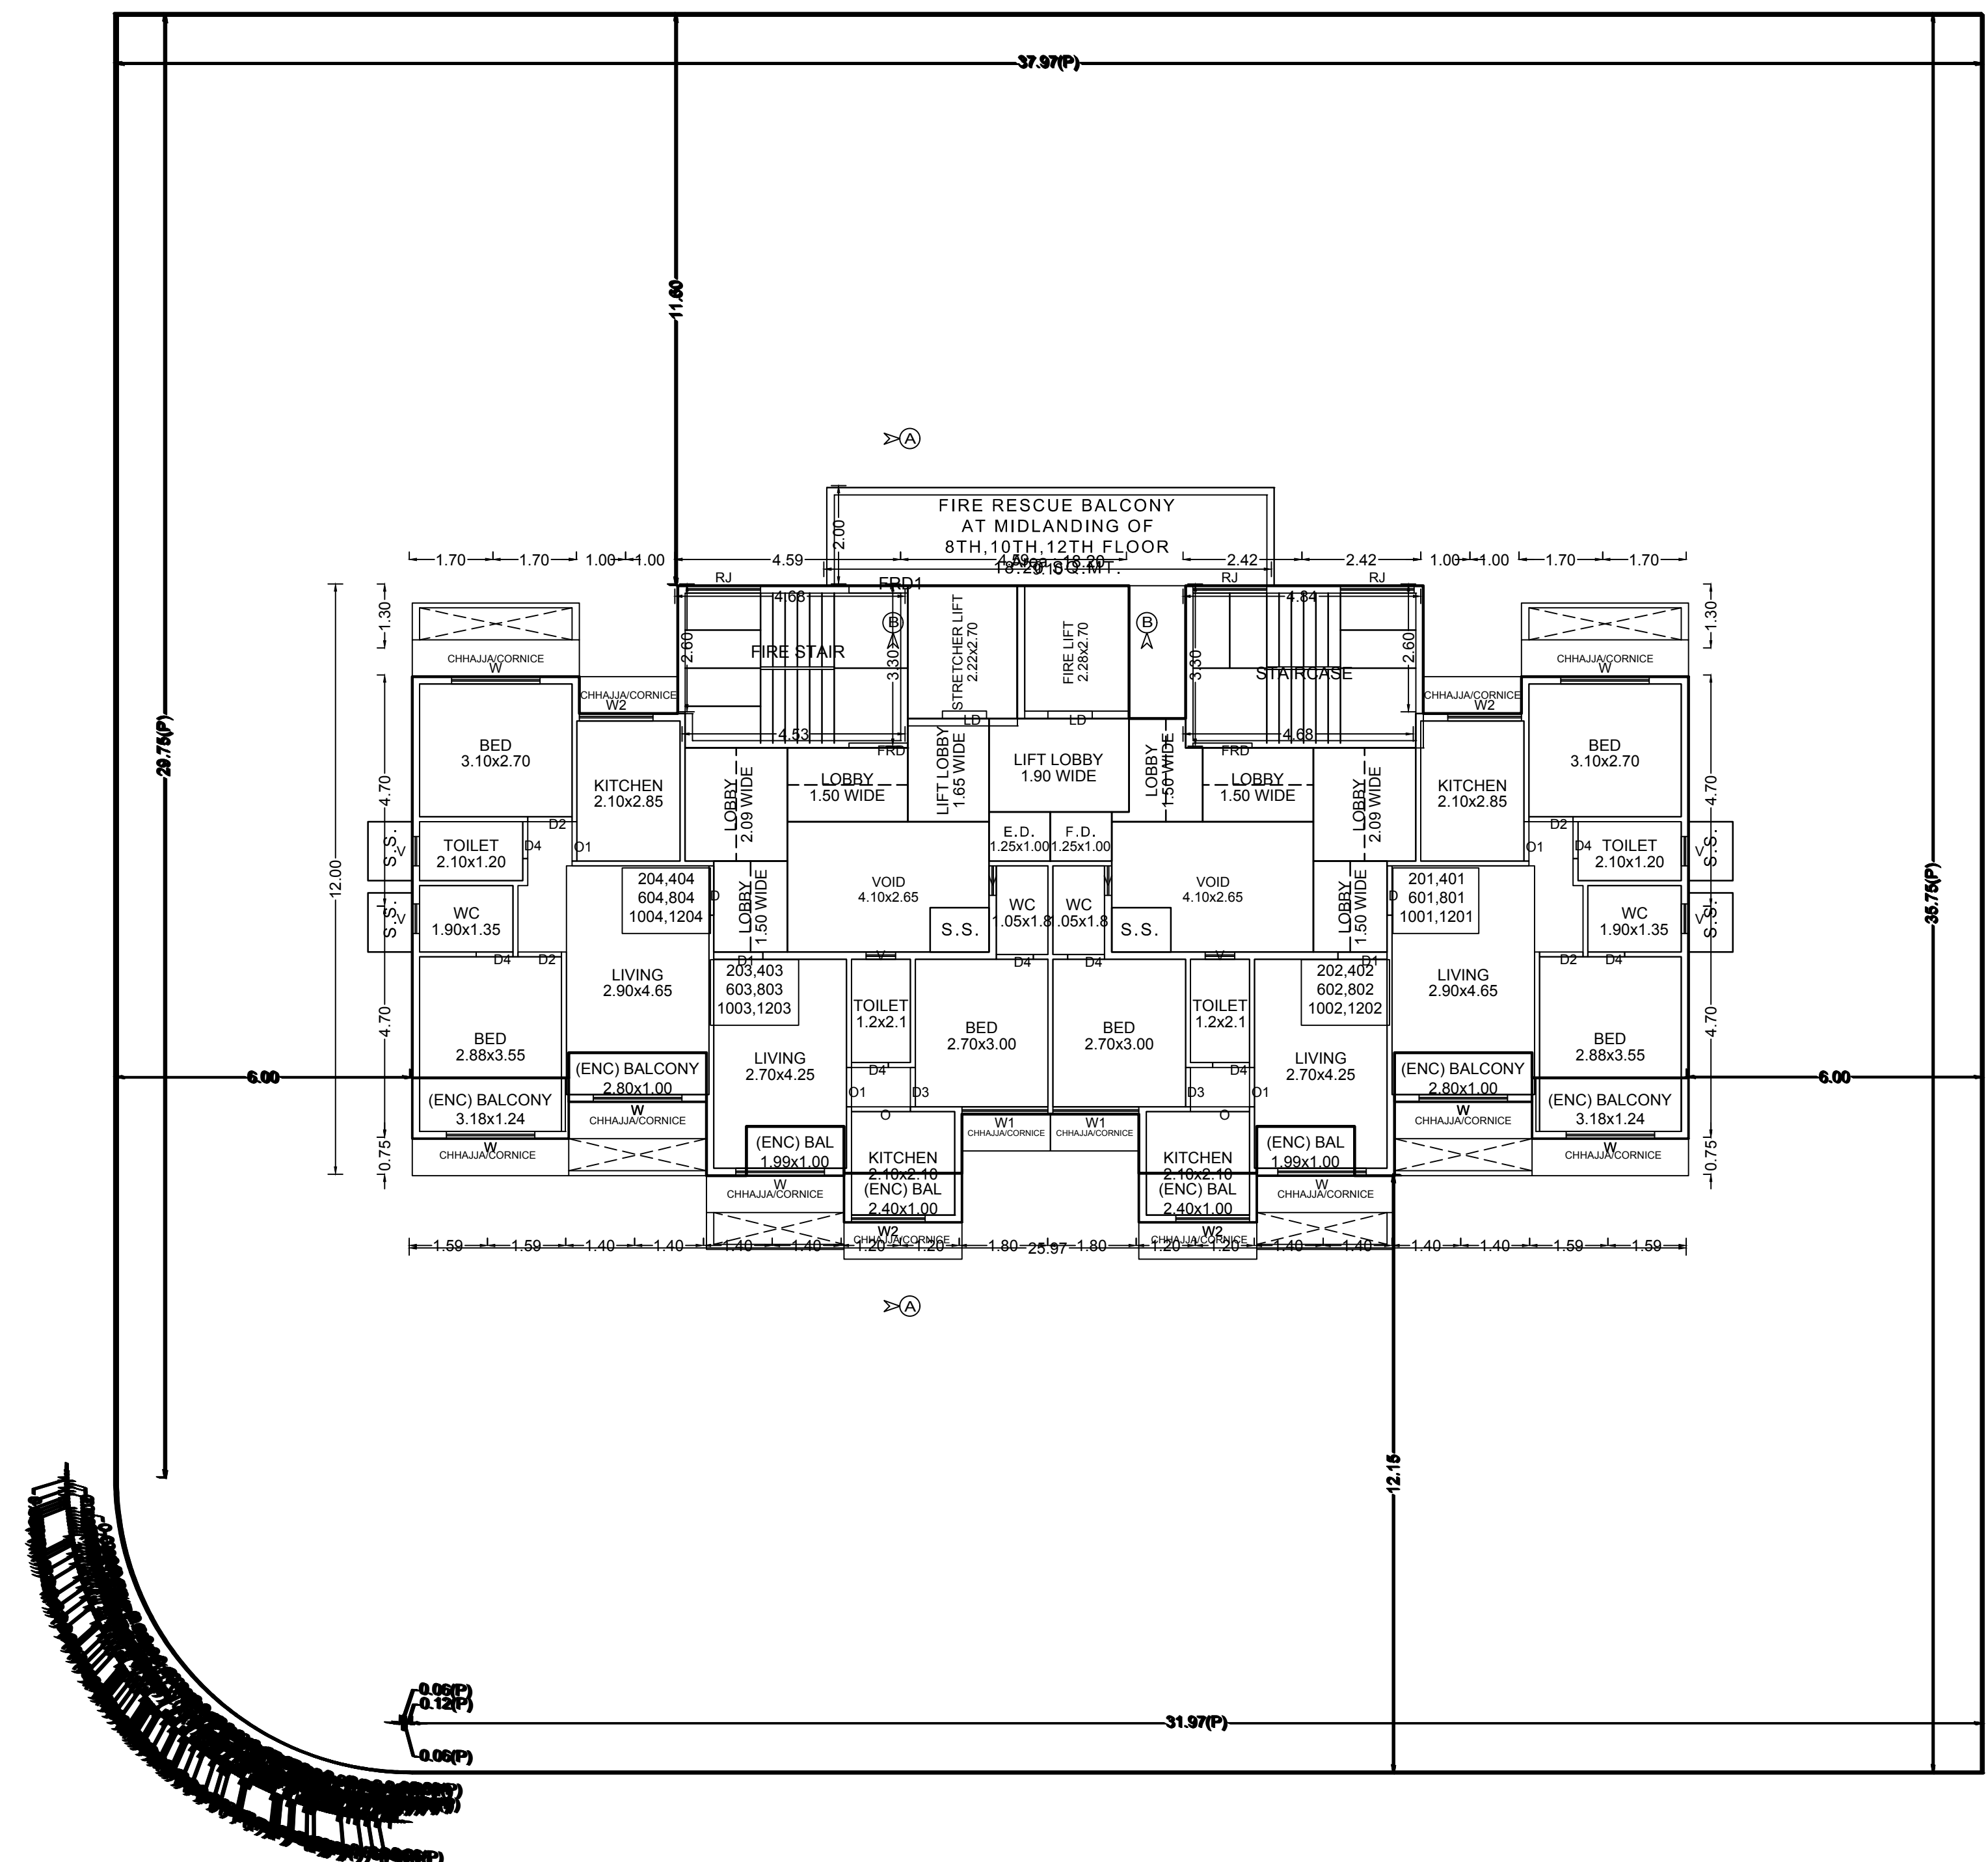


TYPICAL - 2, 4, 6, 8, 10, 12 FLOOR PLAN

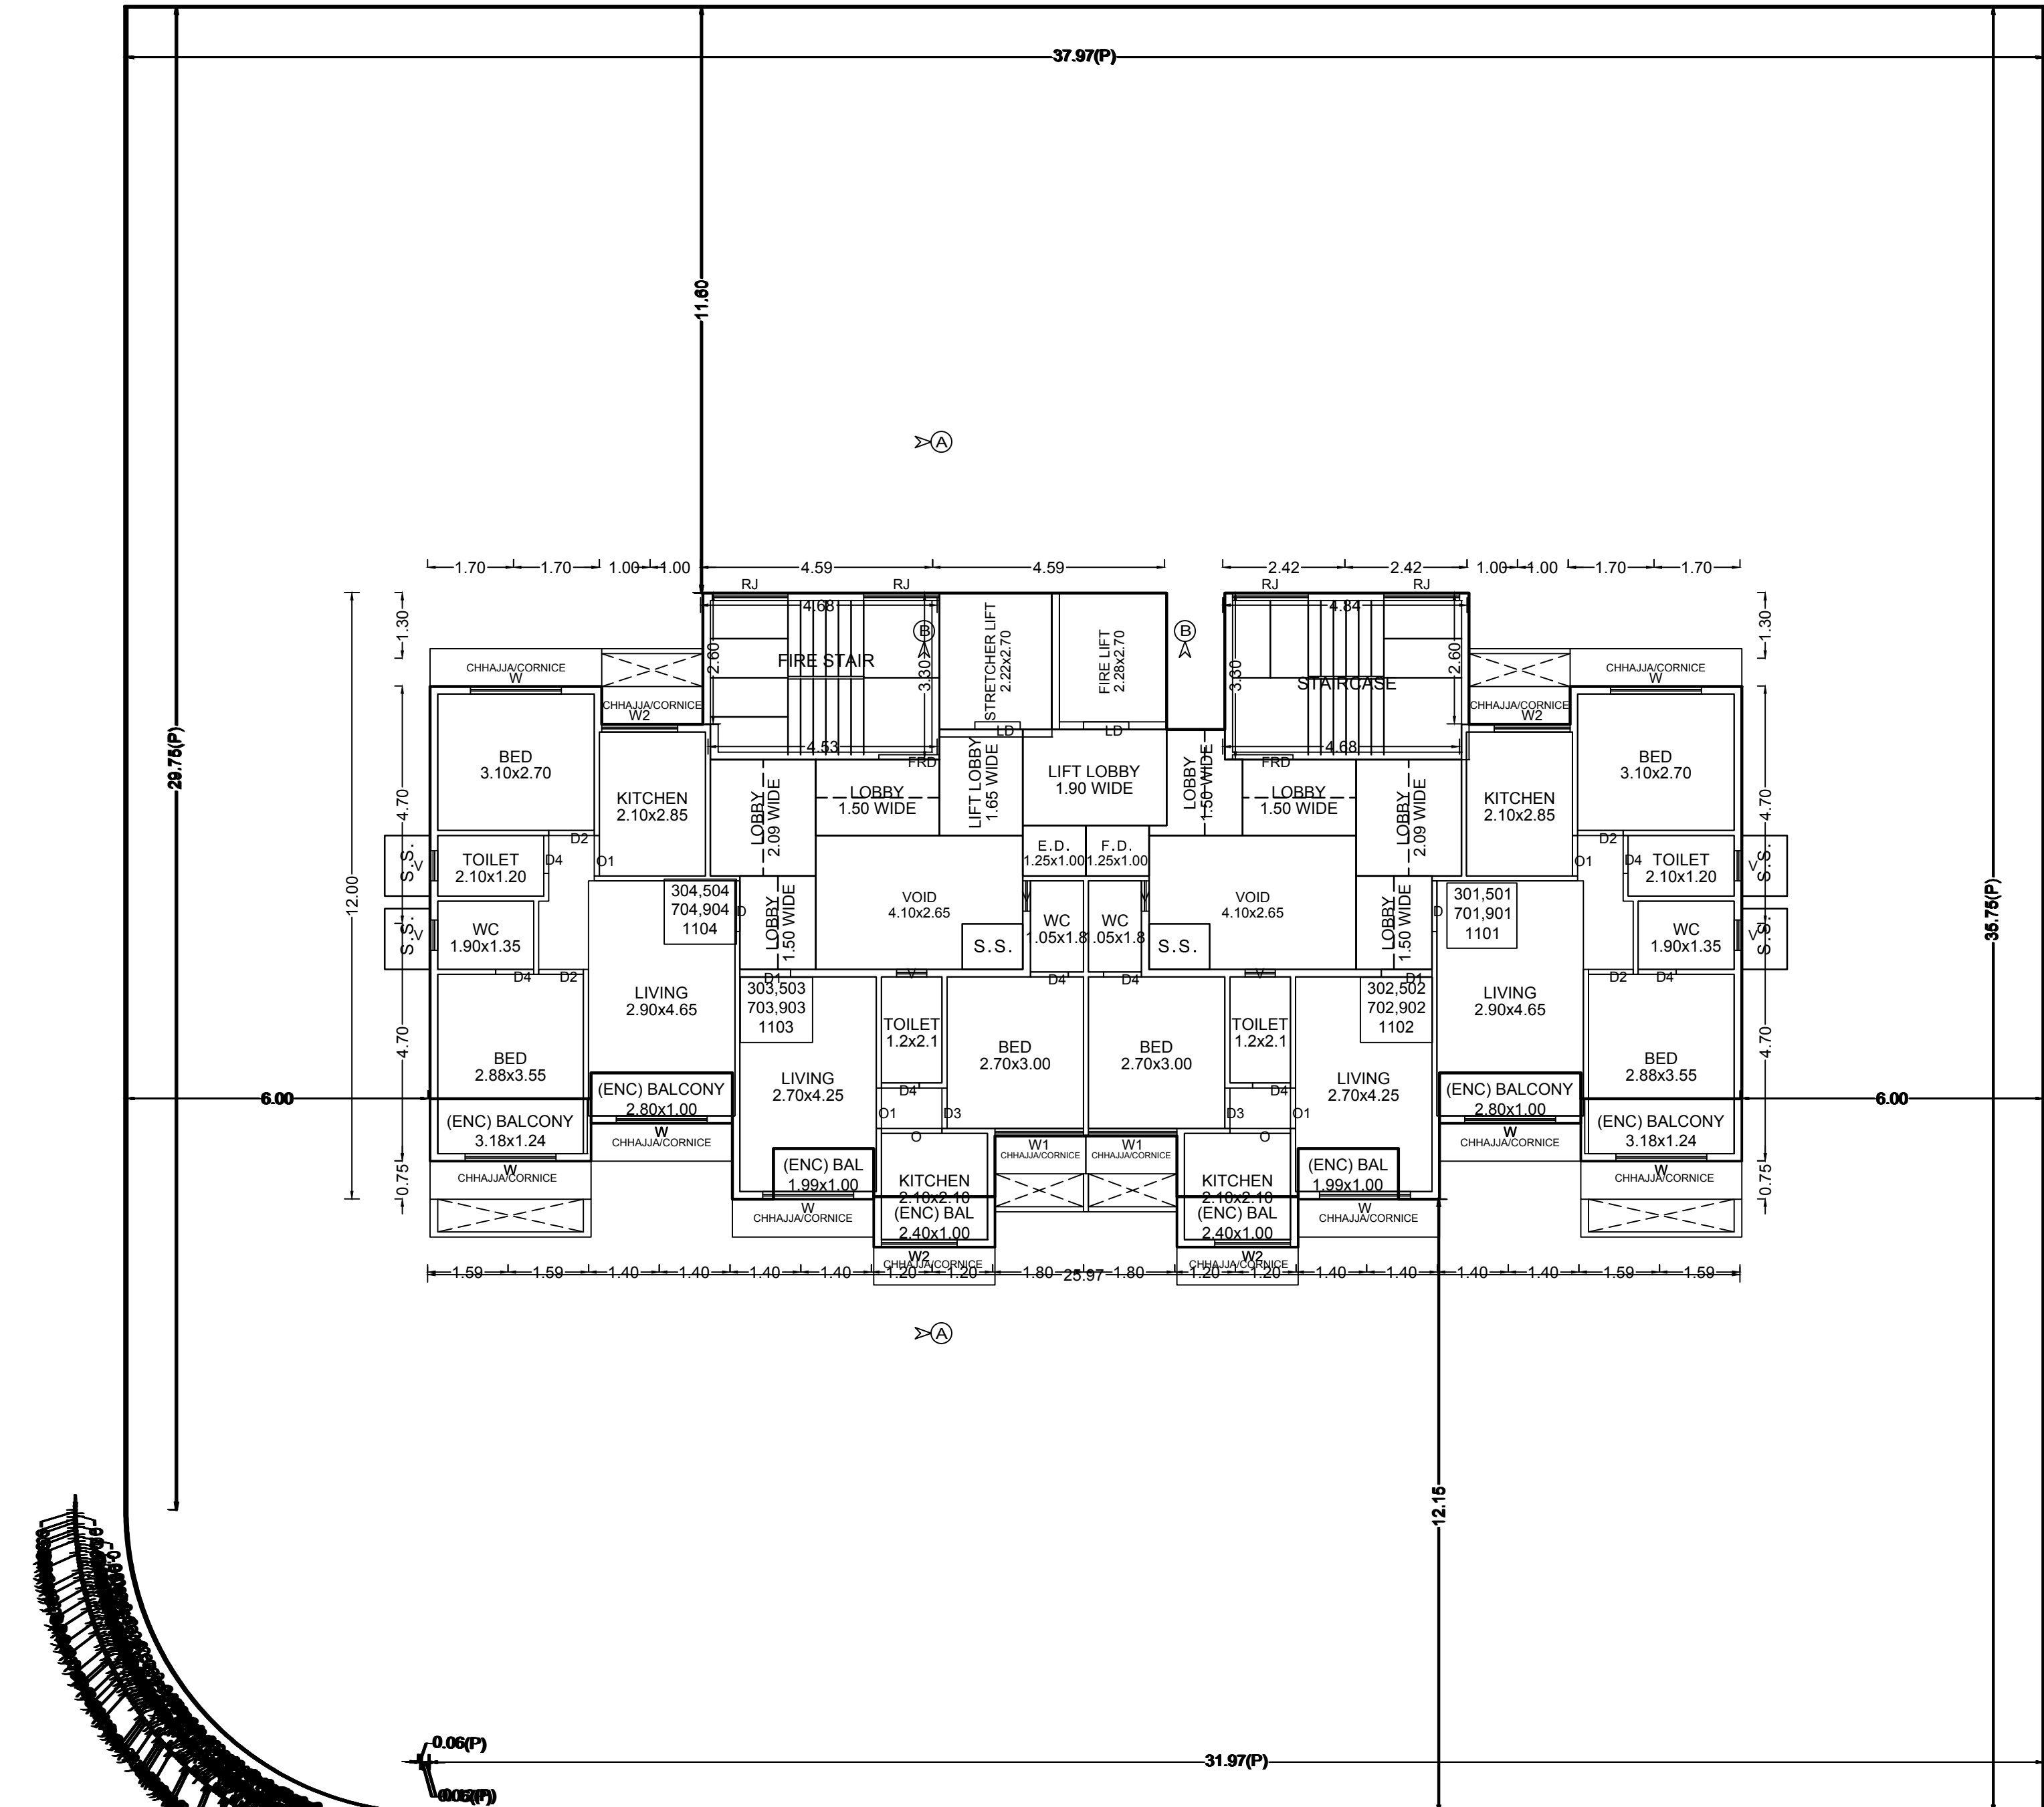

TYPICAL - 3, 5, 7, 9, 11 FLOOR PLAN

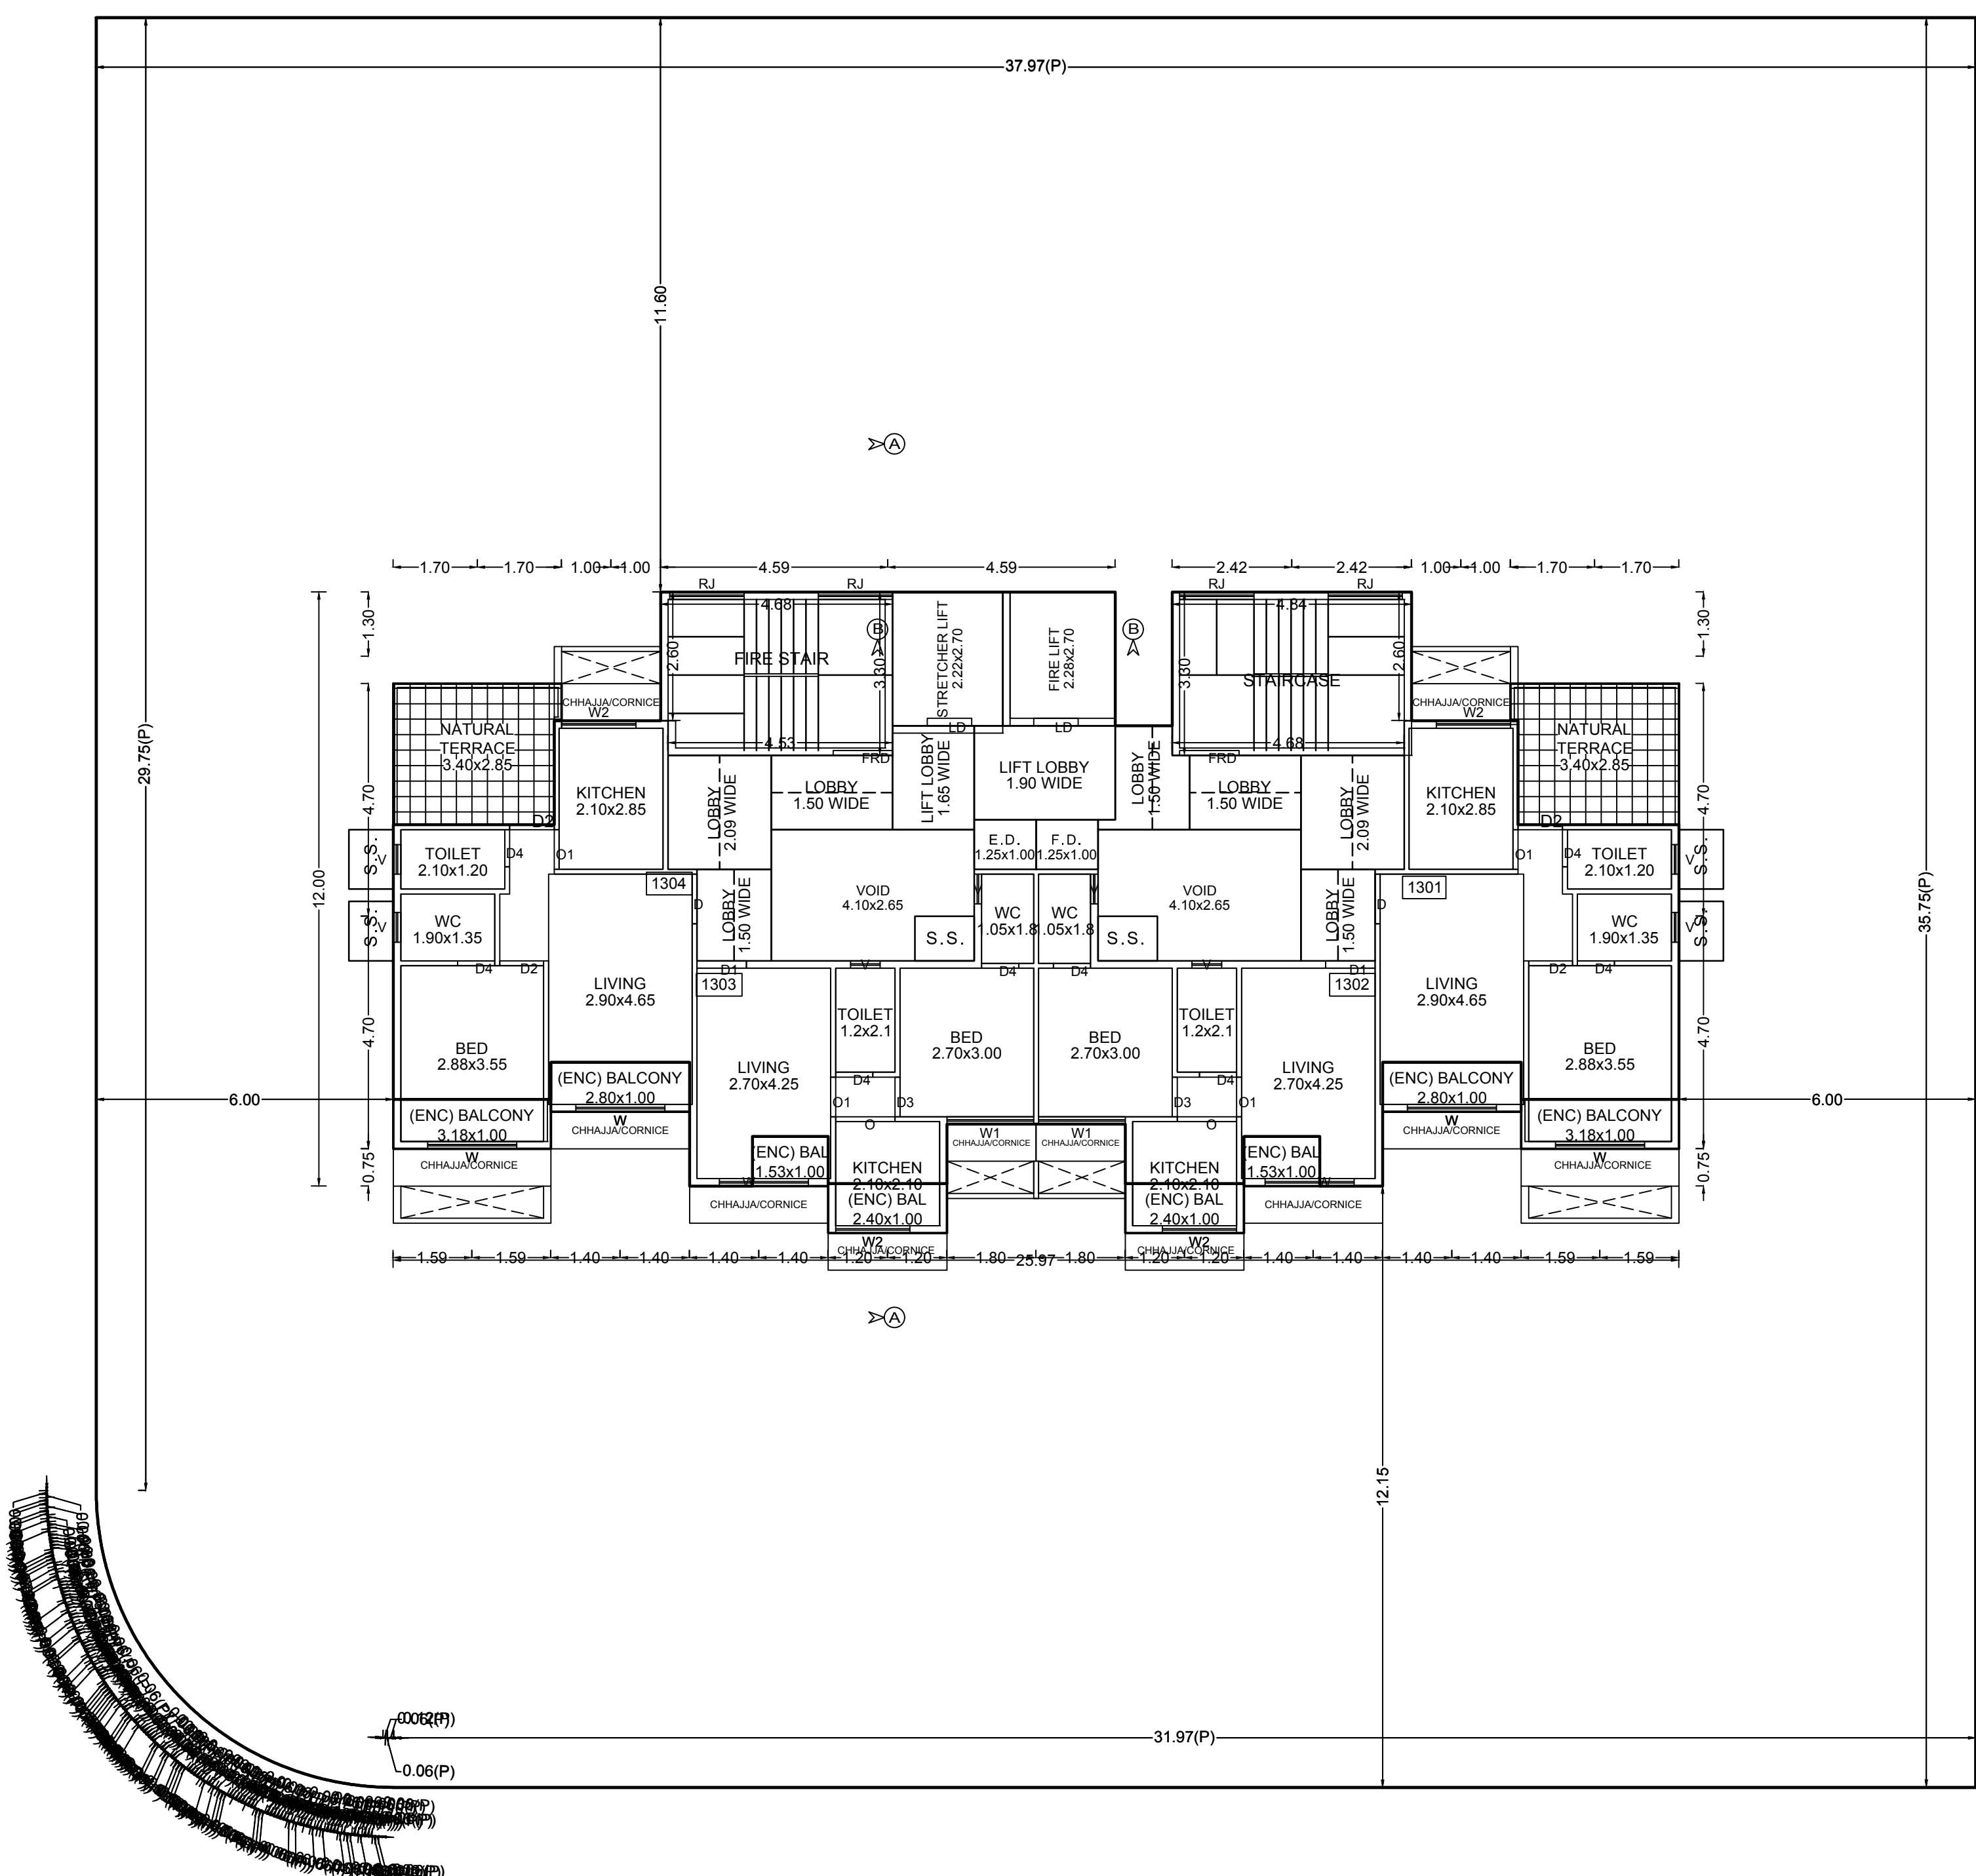


THIRTEENTH FLOOR PLAN

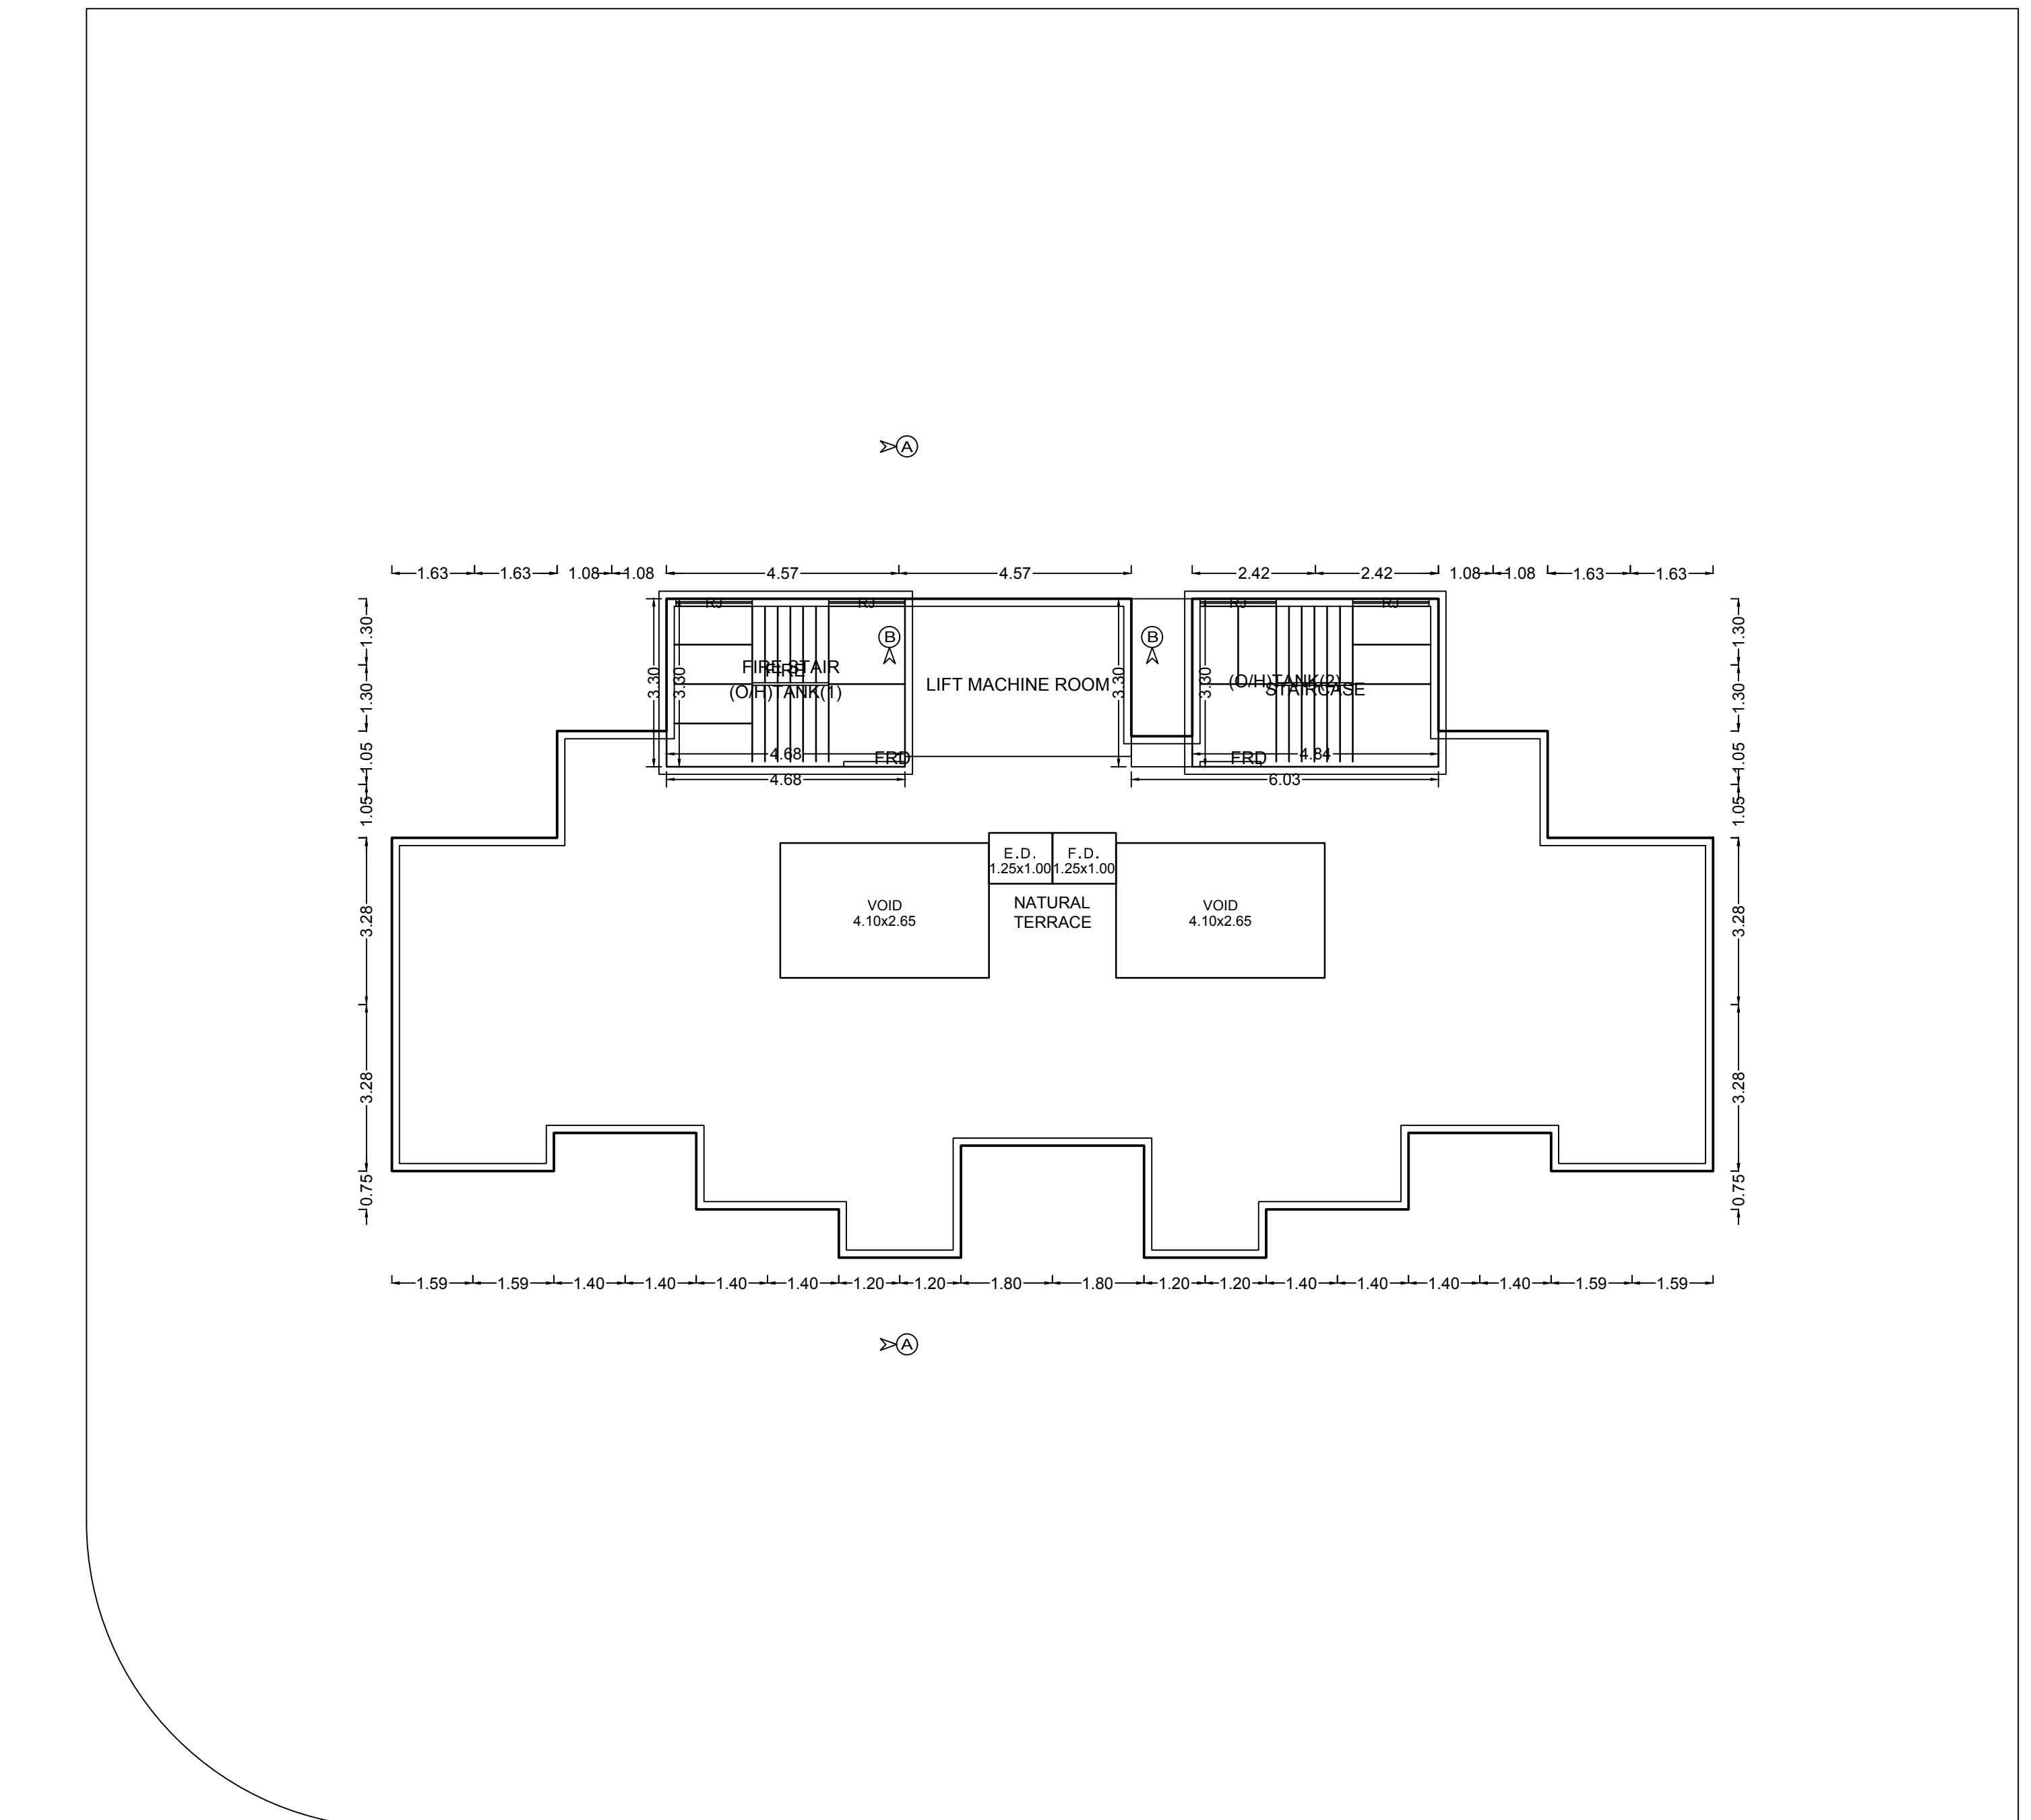


TERRACE FLOOR PLAN

TYPICAL - 2, 4, 6, 8, 10, 12 FLOOR PLAN

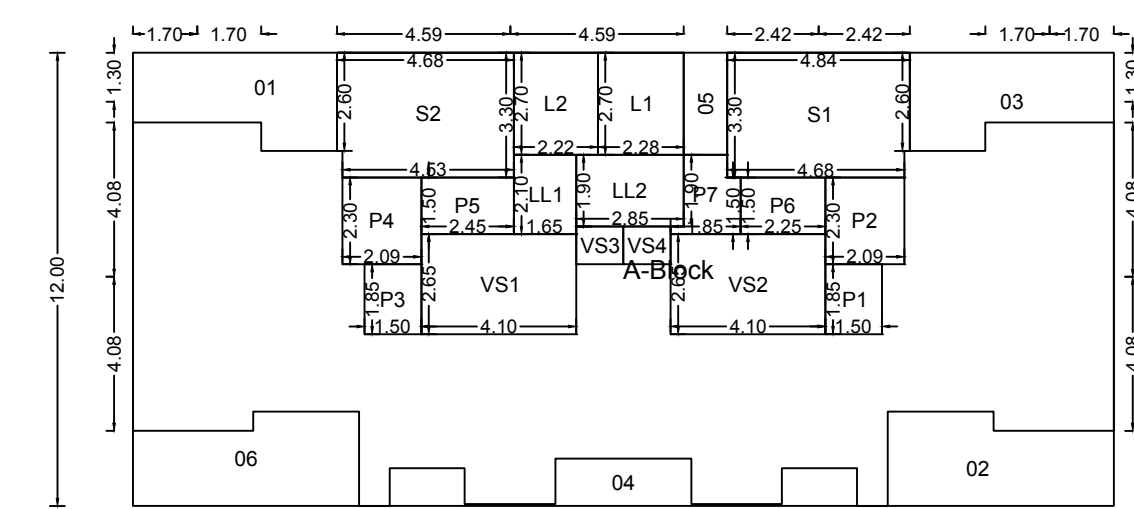


POLYGON	SIZE	AREA
A-Block	12.00 X 25.97	311.64
01	---	11.49
02	---	13.34
03	---	11.49
04	---	8.72
05	1.15 X 2.70	3.11
06	---	13.34
L1	2.28 X 2.70	6.14
L2	2.22 X 2.70	6.01
VS1	2.65 X 4.10	10.86
VS2	2.65 X 4.10	10.86
VS3	1.00 X 1.25	1.25
VS4	1.00 X 1.25	1.25
P1	1.50 X 1.85	2.78
P2	2.09 X 2.30	4.80
P3	1.50 X 1.85	2.78
P4	2.09 X 2.30	4.80
P5	1.50 X 2.45	3.67
P6	1.50 X 2.25	3.38
P7	1.50 X 1.90	3.01
LL1	1.65 X 2.10	3.46
LL2	1.90 X 2.85	5.41
S1	3.30 X 4.84	15.85
S2	3.30 X 4.68	15.36
Total	---	148.50

TYPICAL - 3, 5, 7, 9, 11 FLOOR PLAN

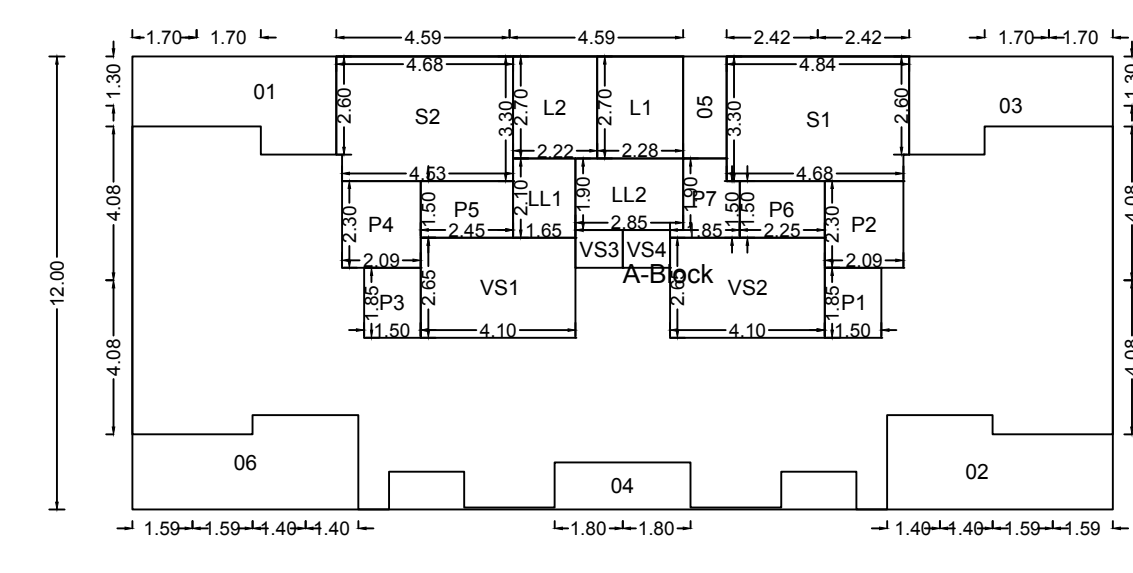

POLYGON	SIZE	AREA
A-Block	12.00 X 25.97	311.64
01	---	11.49
02	---	13.34
03	---	11.49
04	---	8.72
05	1.15 X 2.70	3.11
06	---	13.34
L1	2.28 X 2.70	6.14
L2	2.22 X 2.70	6.01
VS1	2.65 X 4.10	10.86
VS2	2.65 X 4.10	10.86
VS3	1.00 X 1.25	1.25
VS4	1.00 X 1.25	1.25
P1	1.50 X 1.85	2.78
P2	2.09 X 2.30	4.80
P3	1.50 X 1.85	2.78
P4	2.09 X 2.30	4.80
P5	1.50 X 2.45	3.67
P6	1.50 X 2.25	3.38
P7	1.50 X 1.90	3.01
LL1	1.65 X 2.10	3.46
LL2	1.90 X 2.85	5.41
S1	3.30 X 4.84	15.85
S2	3.30 X 4.68	15.36
Total	---	148.50

THIRTEENTH FLOOR PLAN

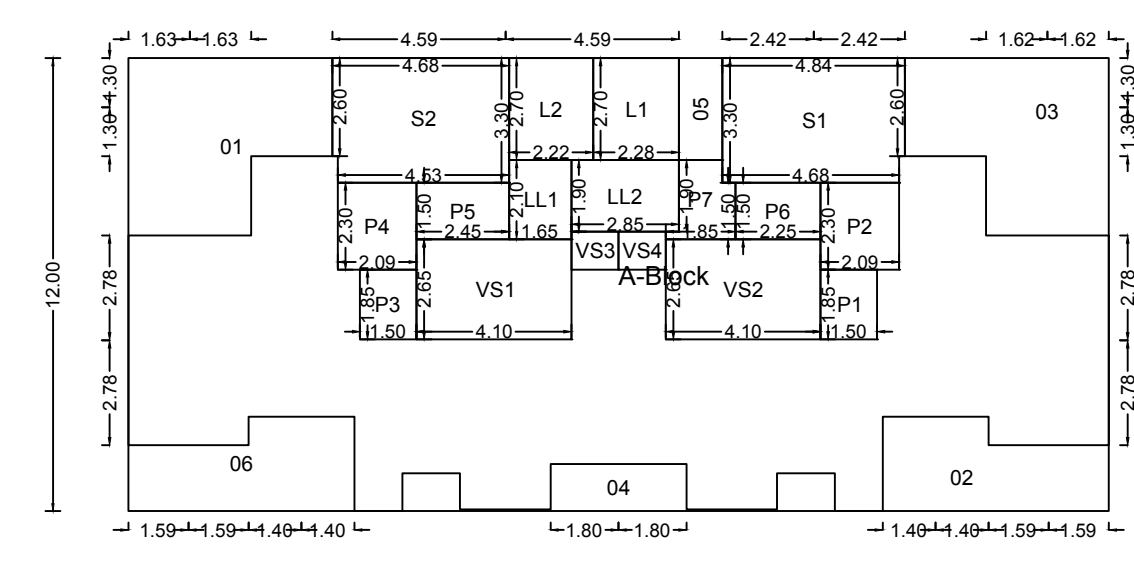

POLYGON	SIZE	AREA
A-Block	12.00 X 25.97	311.64
01	---	20.86
02	---	12.57
03	---	20.86
04	---	7.80
05	1.15 X 2.70	3.11
06	---	12.57
L1	2.28 X 2.70	6.14
L2	2.22 X 2.70	6.01
VS1	2.65 X 4.10	10.86
VS2	2.65 X 4.10	10.86
VS3	1.00 X 1.25	1.25
VS4	1.00 X 1.25	1.25
P1	1.50 X 1.85	2.78
P2	2.09 X 2.30	4.80
P3	1.50 X 1.85	2.78
P4	2.09 X 2.30	4.80
P5	1.50 X 2.45	3.67
P6	1.50 X 2.25	3.38
P7	1.50 X 1.90	3.01
LL1	1.65 X 2.10	3.46
LL2	1.90 X 2.85	5.41
S1	3.30 X 4.84	15.85
S2	3.30 X 4.68	15.36
Total	---	132.19

SEAL OF APPROVAL

APPROVED SUBJECT TO THE CONDITION
MENTIONED IN the office letter

No. CIDCO/BP-17355/TPO(NM)/2020
Scrutiny Date 14-02-2020

APPROVED SUBJECT TO THE CONDITION
MENTIONED IN This Office Letter
No. CIDCO/BP-17355/TPO(NM & KJ)/2020/6894
dtd. 29 Feb 2020

Sr.Planner/Asso.Planner(BP)
CIDCO of Maharashtra Ltd.
Rajghat Bhavan, 4th Floor.
Plot No.4, Sector-11,
CBD-Belapur, Navi Mumbai.

BUILDING: CC (1)

OWNER'S NAME

MIS.ABHISHEK ENTERPRISES, THROUGH ITS PROP.MR.SURESH
S.SHARMA

PROJECT INFORMATION

PLOT NO: 15 SECTOR NO.: 19
NODE : Tatqaj(New)

PROJECT TYPE:

CONSULTANT NAME

ATUL PATEL ARCHITECTS

Regd. No. : CA20030380



JOB NO.	DRG NO.	SCALE	DRAWN BY/CHECKED BY
		1:100	
INWARD NO.	CIDCO/BP-17355/TPO(NM)/2020	DATE	14-02-2020
KEY NO.	5/11	SHEET NO.	3/4

SEAL OF APPROVAL

APPROVED SUBJECT TO THE CONDITION MENTIONED IN the office letter

No.

CIDCO/BP-17355/TPO(NM)/2020

Scrutiny Date :

14-02-2020

APPROVED SUBJECT TO THE CONDITION MENTIONED IN This Office Letter

No. CIDCO/BP-17355/TPO(NM & K)/2020/6894

dtd. 29 Feb 2020

Sr.Planner/Asso.Planner(BP)


CIDCO of Maharashtra Ltd.

Raigad Bhavan, 4th Floor.

Plot No.4, Sector-11.

CBD-Belapur, Navi Mumbai.

BUILDING: CC (1)

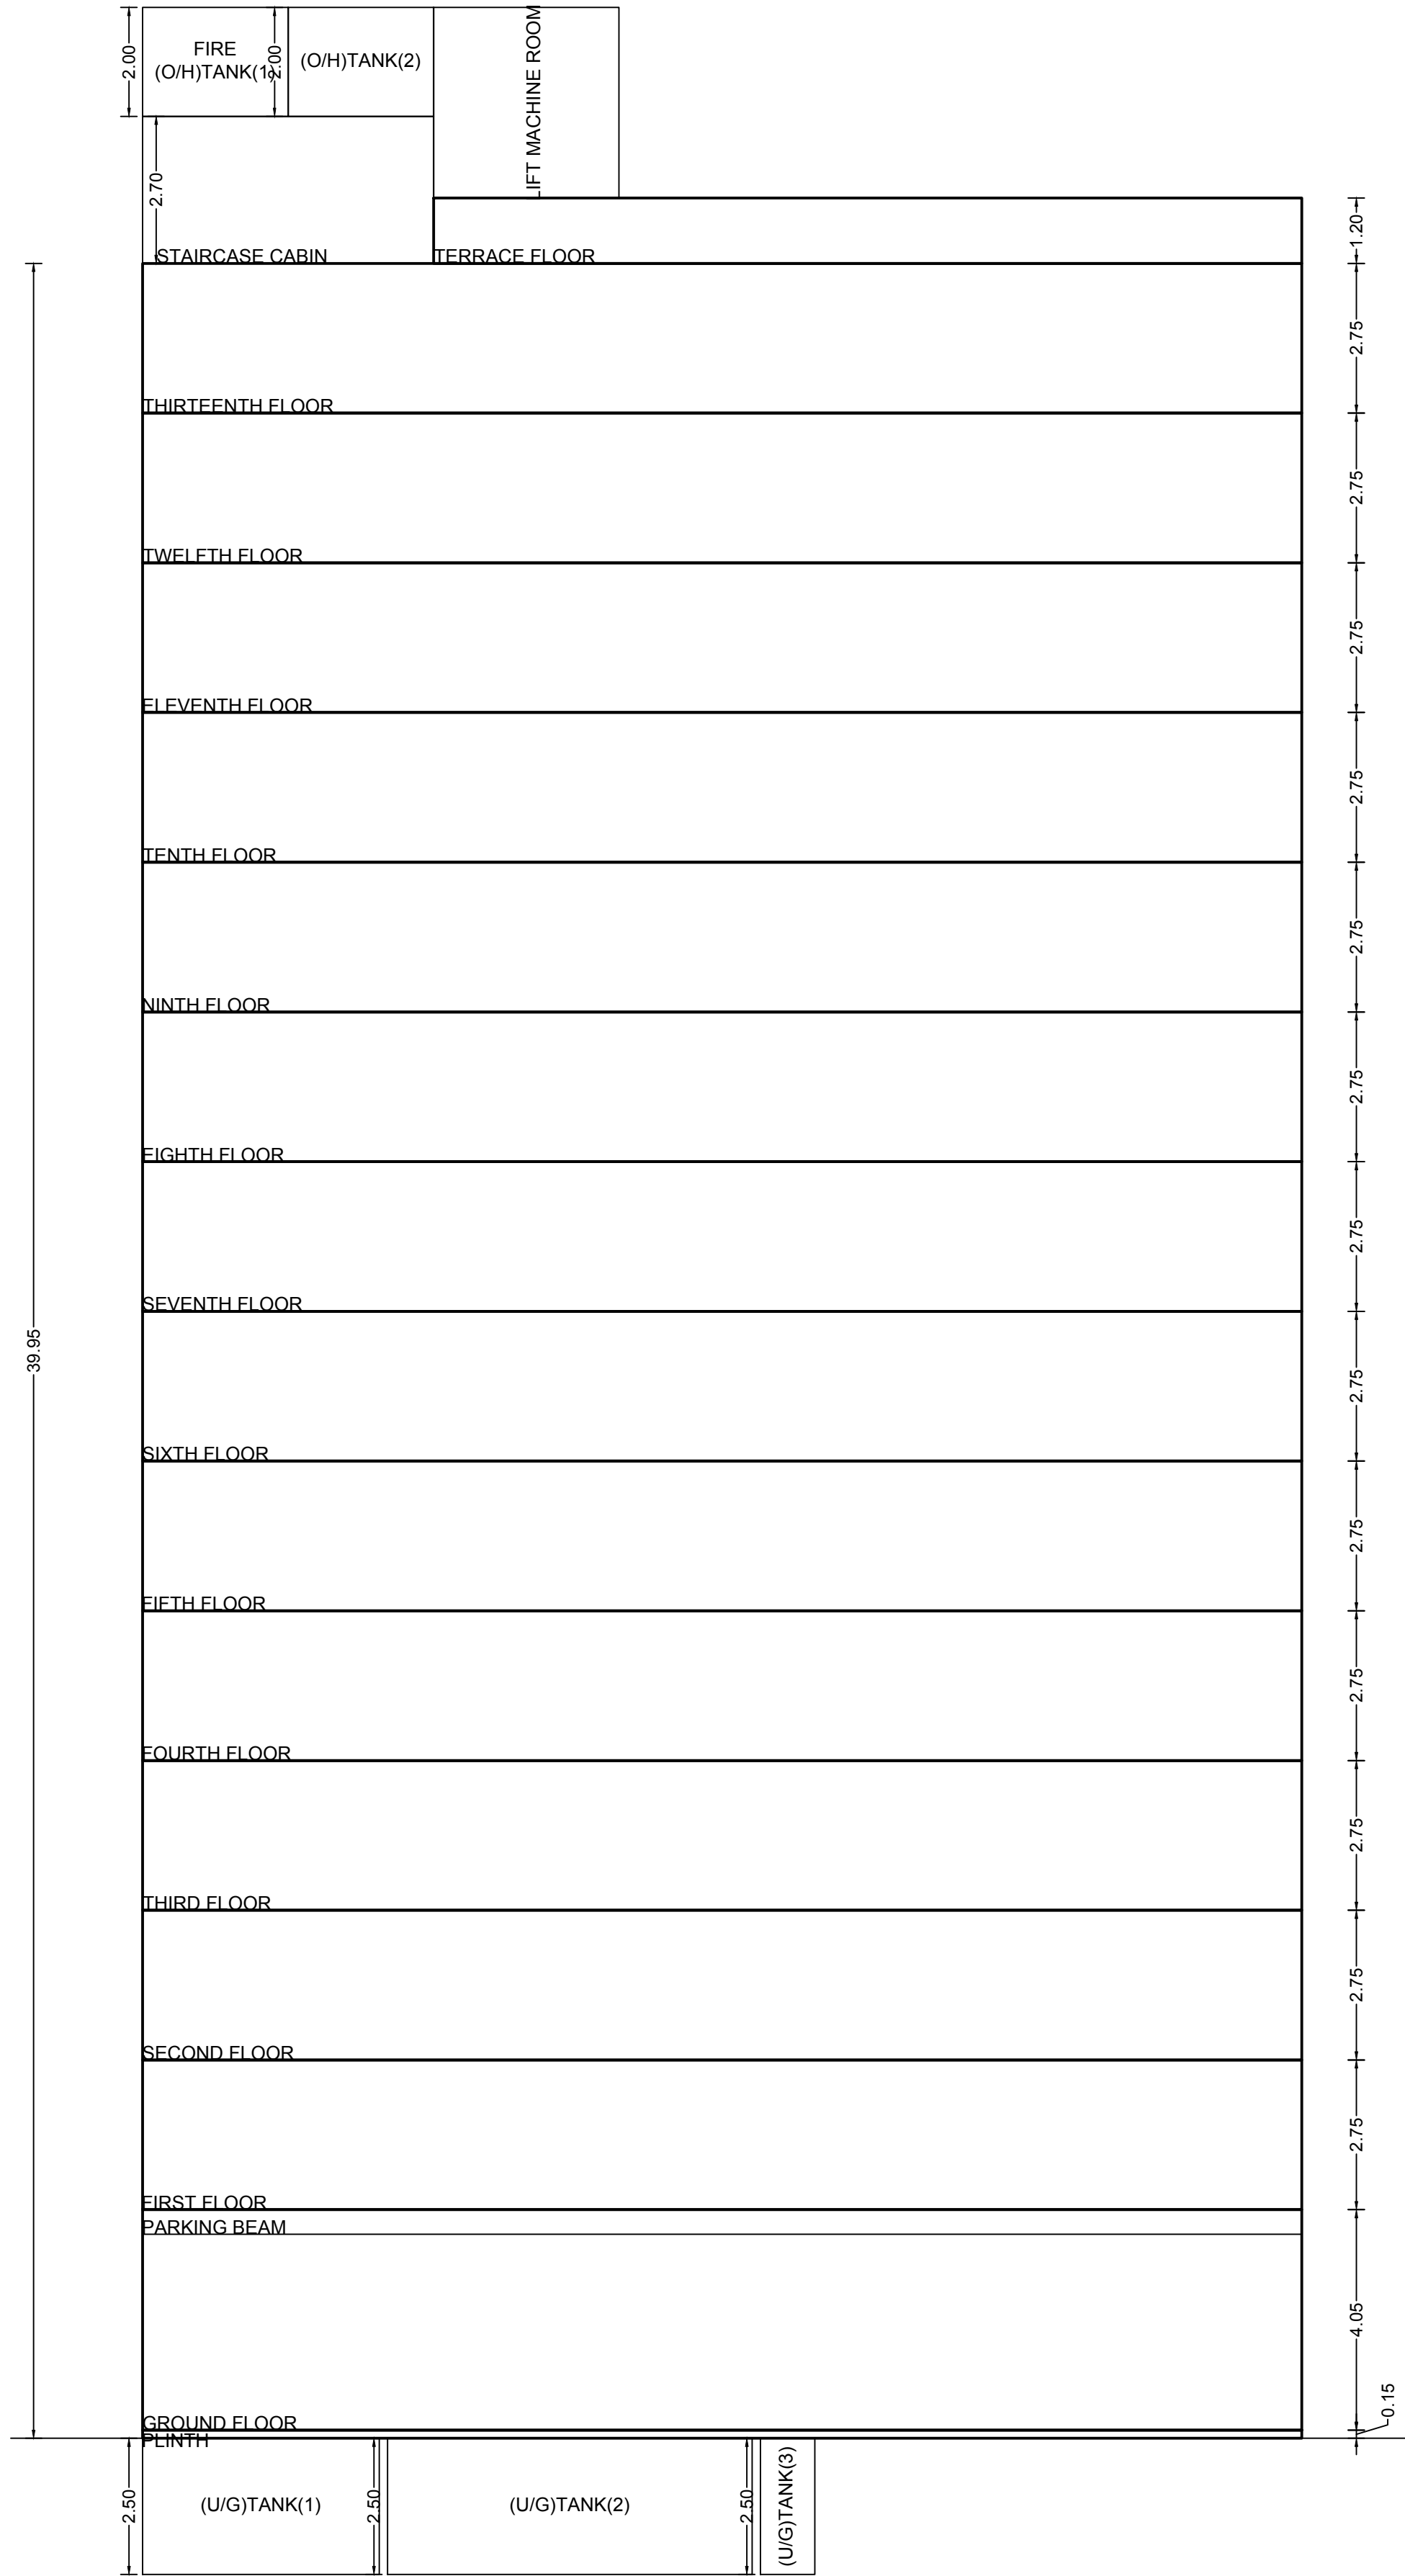

SECTION

OWNER'S NAME

MIS.ABHISHEK ENTERPRISES, THROUGH ITS PROP.MR.SURESH S.SHARMA

PROJECT INFORMATION

PLOT NO: 15

SECTOR NO.: 19

NODE : Tanqaj(New)

PROJECT TYPE:

CONSULTANT NAME

ATUL PATEL ARCHITECTS

Regd. No. : CA20033580

JOB NO.

DRG NO.

SCALE

DRAWN BY/CHECKED BY

1:100

INWARD NO.

CIDCO/BP-17355/TPO(NM)/2020

DATE

14-02-2020

KEY NO.

5-311

SHEET NO.

4 / 4