





FRONT ELEVATION

SECTIONAL ELEVATION-AA

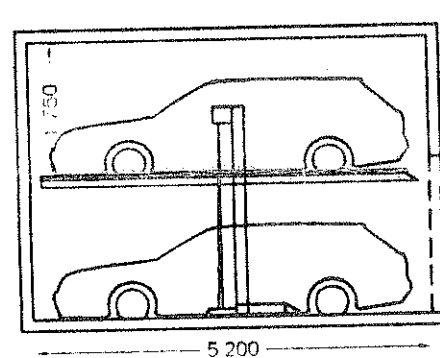

STACK PARKING SECTION

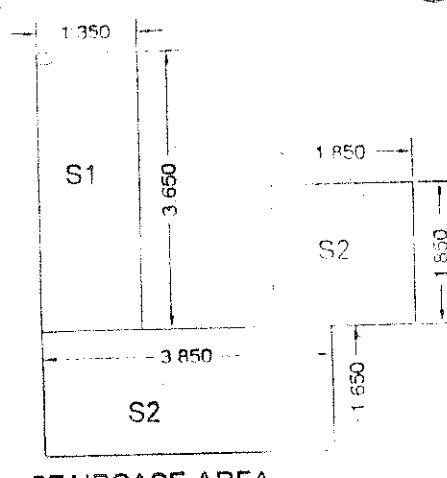


STAIRCASE AREA

GR. FLOOR CALCULATION
A) 09.350 X 04.00 = 37.400 SQM.
GROSS AREA = 37.400
PER. BAL AREA = 37.400 X 15/115 = 4.878 SQM.
PROP. BAL AREA = 37.400 - 4.878 = 32.522 SQM.
STAIRCASE AREA = 1.950 X 1.400 X 2 = 5.460 SQM.
S1) 1.350 X 3.050 X 1 = 04.928 SQM.
S2) 1.850 X 1.850 X 1 = 03.423 SQM.
TOTAL = 14.704 SQM.

(GROSS - BAL - STAIR) = NET BUA
37.400 - 4.878 - 5.460 = 27.062 SQM.
NET B-UP AREA = 32.522 SQM.


GROUND FLOOR AREA DIA.

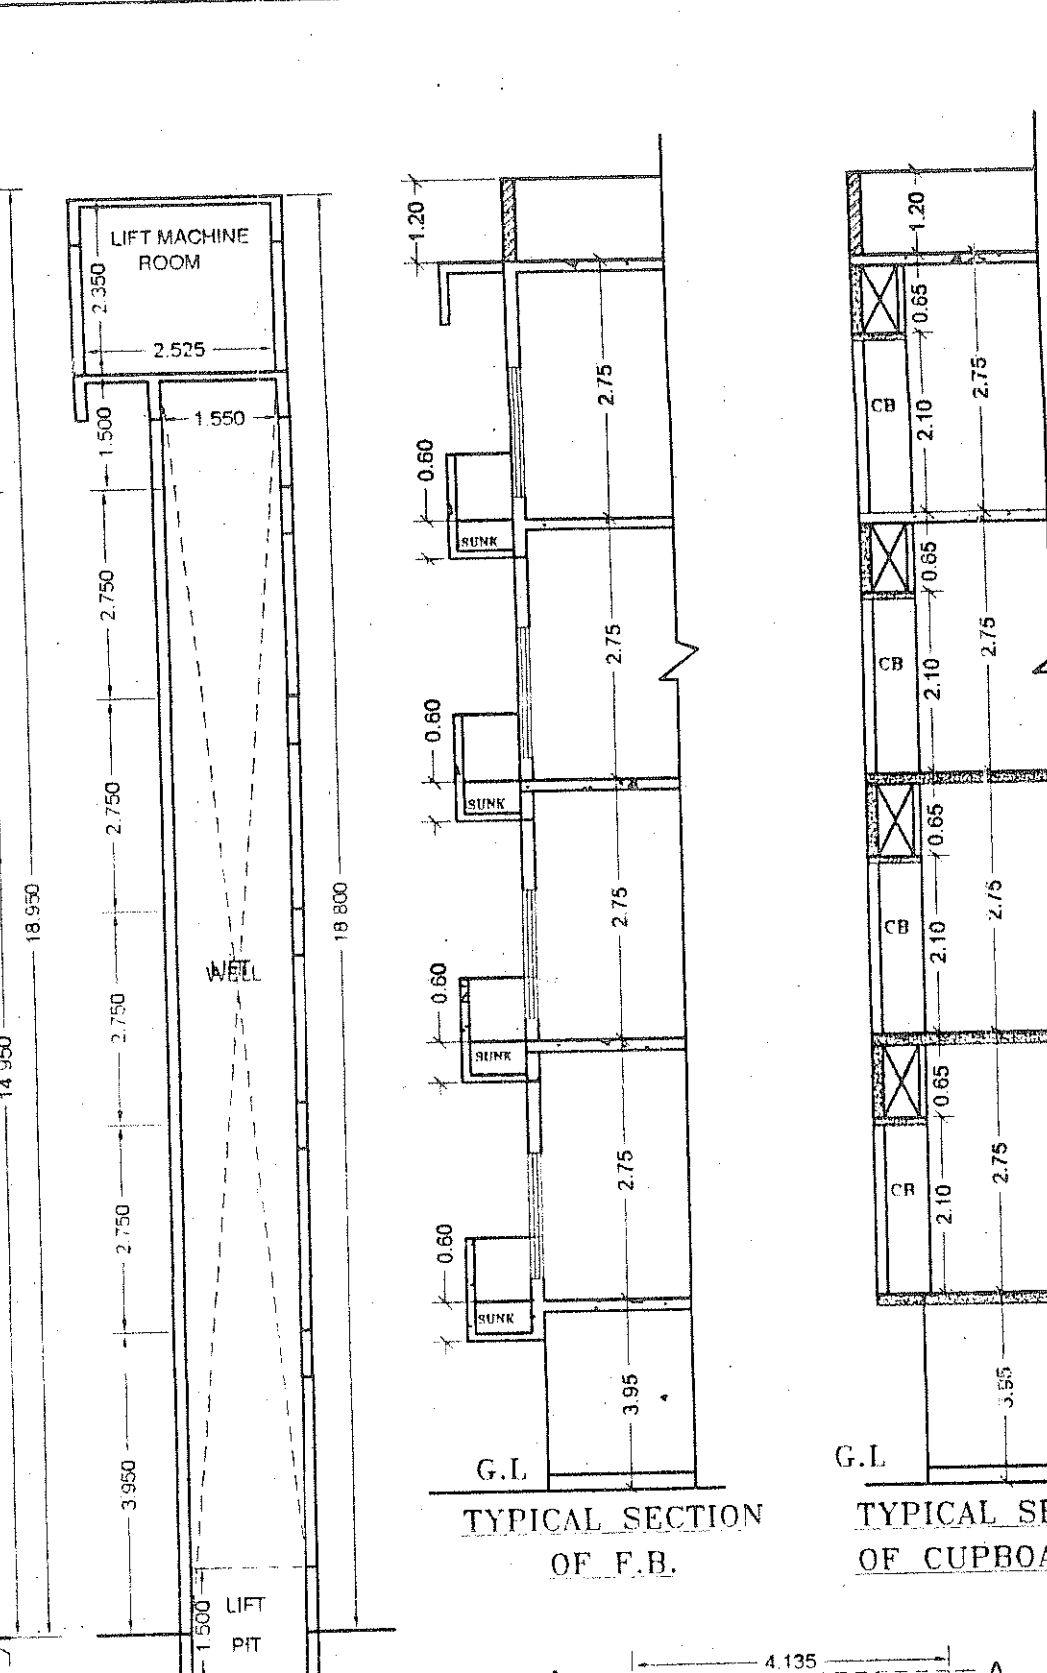


TYPICAL SECTION OF F.B.

TYPICAL SECTION OF CUPBOARD

DETAILS OF U.G. WATER TANK WITH SUBMERSIBLE PUMP

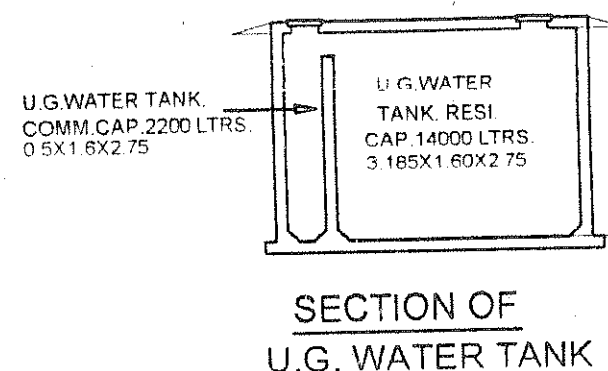

SECTION OF U.G. WATER TANK

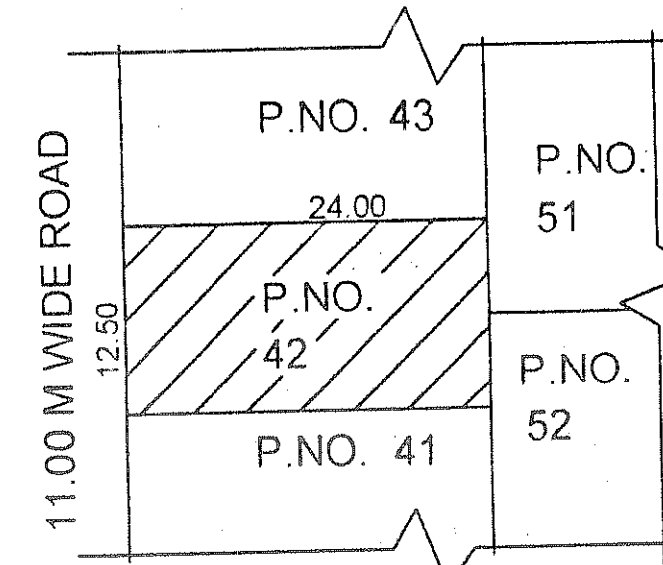

BLOCK PLAN SCALE 1:500

