


BUILDING: BUILDING A

STAMP OF APPROVAL


SANCTION NO. B/2/17003307/64/2019
 Subject to conditions mentioned in the
 Office Order No. 1510/2019
 Date: 19/02/2019

1500
 Executive Engineer
 Building Permits and Sanctioned Building
 Construction Control Department
 Pimpri Chinchwad
 Pimpri - 411 006


Polygon	Area
A-Block	872.70
01	181.25
02	6.95
03	7.97
04	6.30
05	2.99
06	15.62
07	39.35
08	14.67
L1	4.75
L2	3.42
P1	8.78
V1	1.42
V2	20.38
V3	1.77
V4	30.49
V5	18.22
V6	1.50
S1	7.42
S2	8.80
B1	0.00
B2	3.05
B3	2.89
Total	405.70

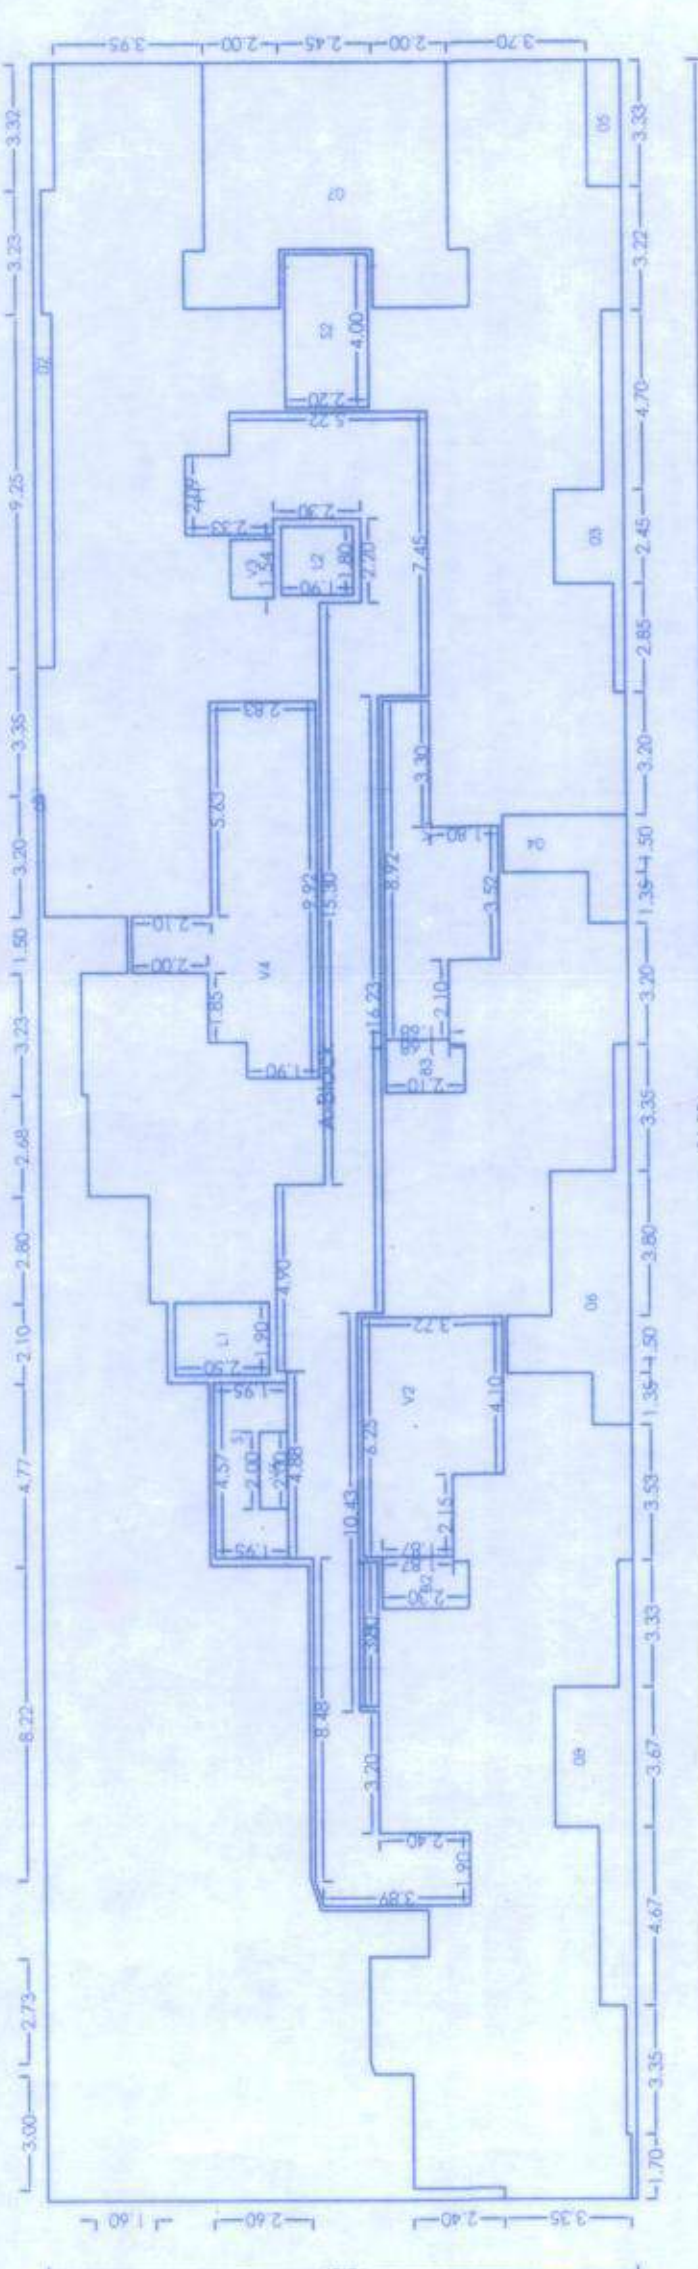


TYPICAL - THIRD, FIFTH, SEVENTH FLOOR PLAN
 SCALE 1:200

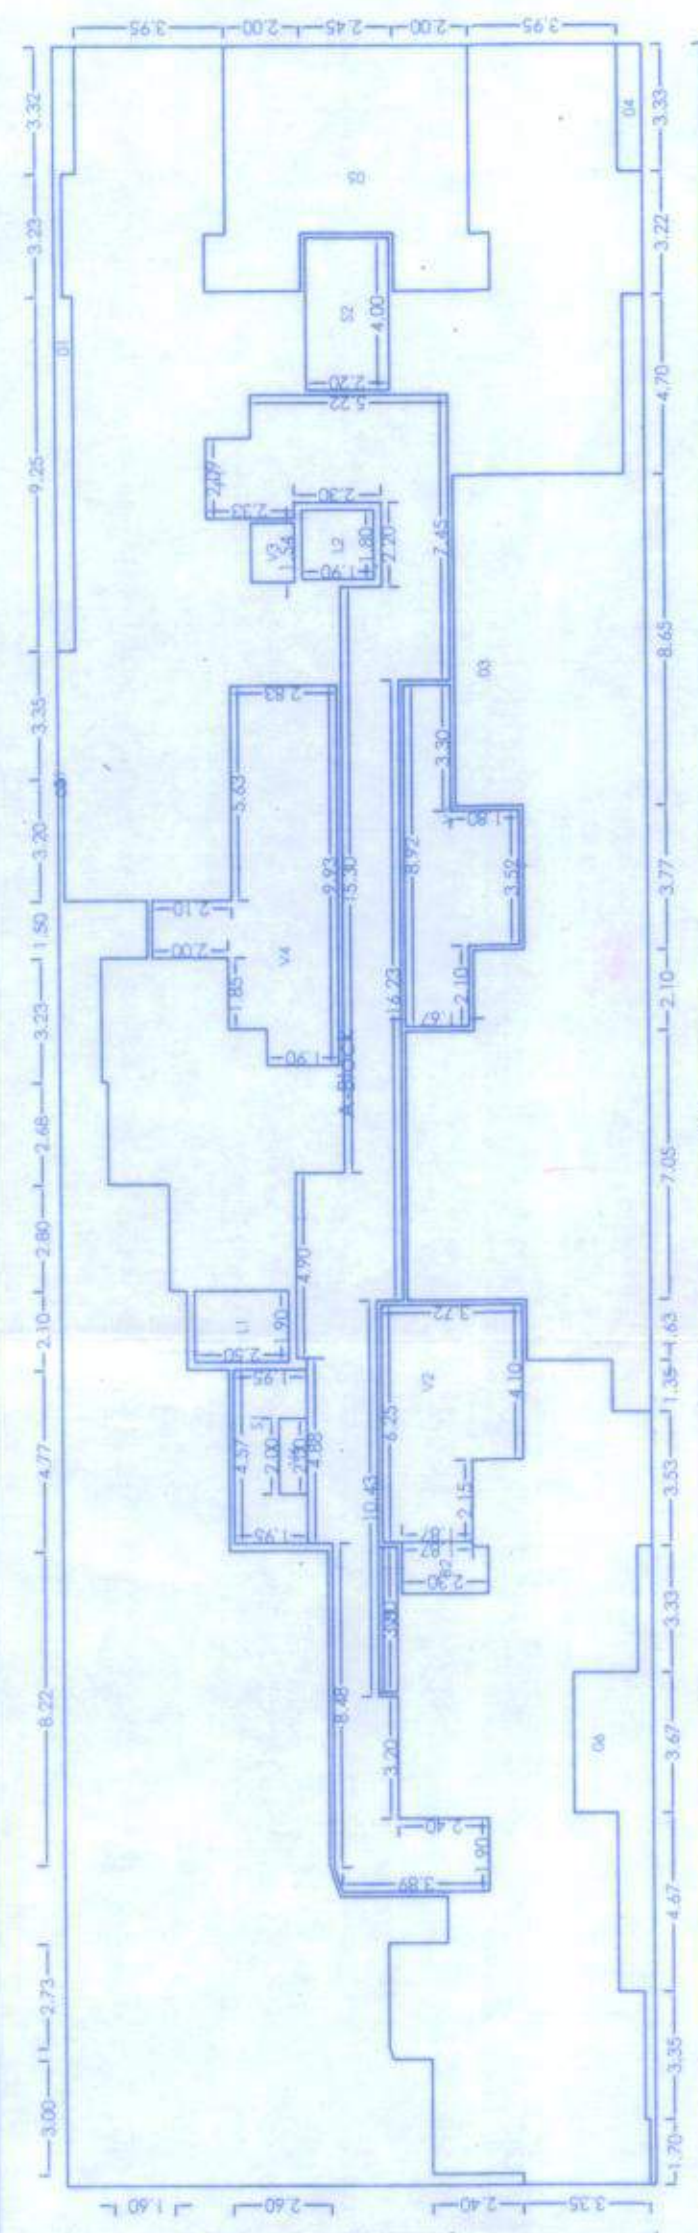

EIGHTH FLOOR PLAN
 SCALE 1:200

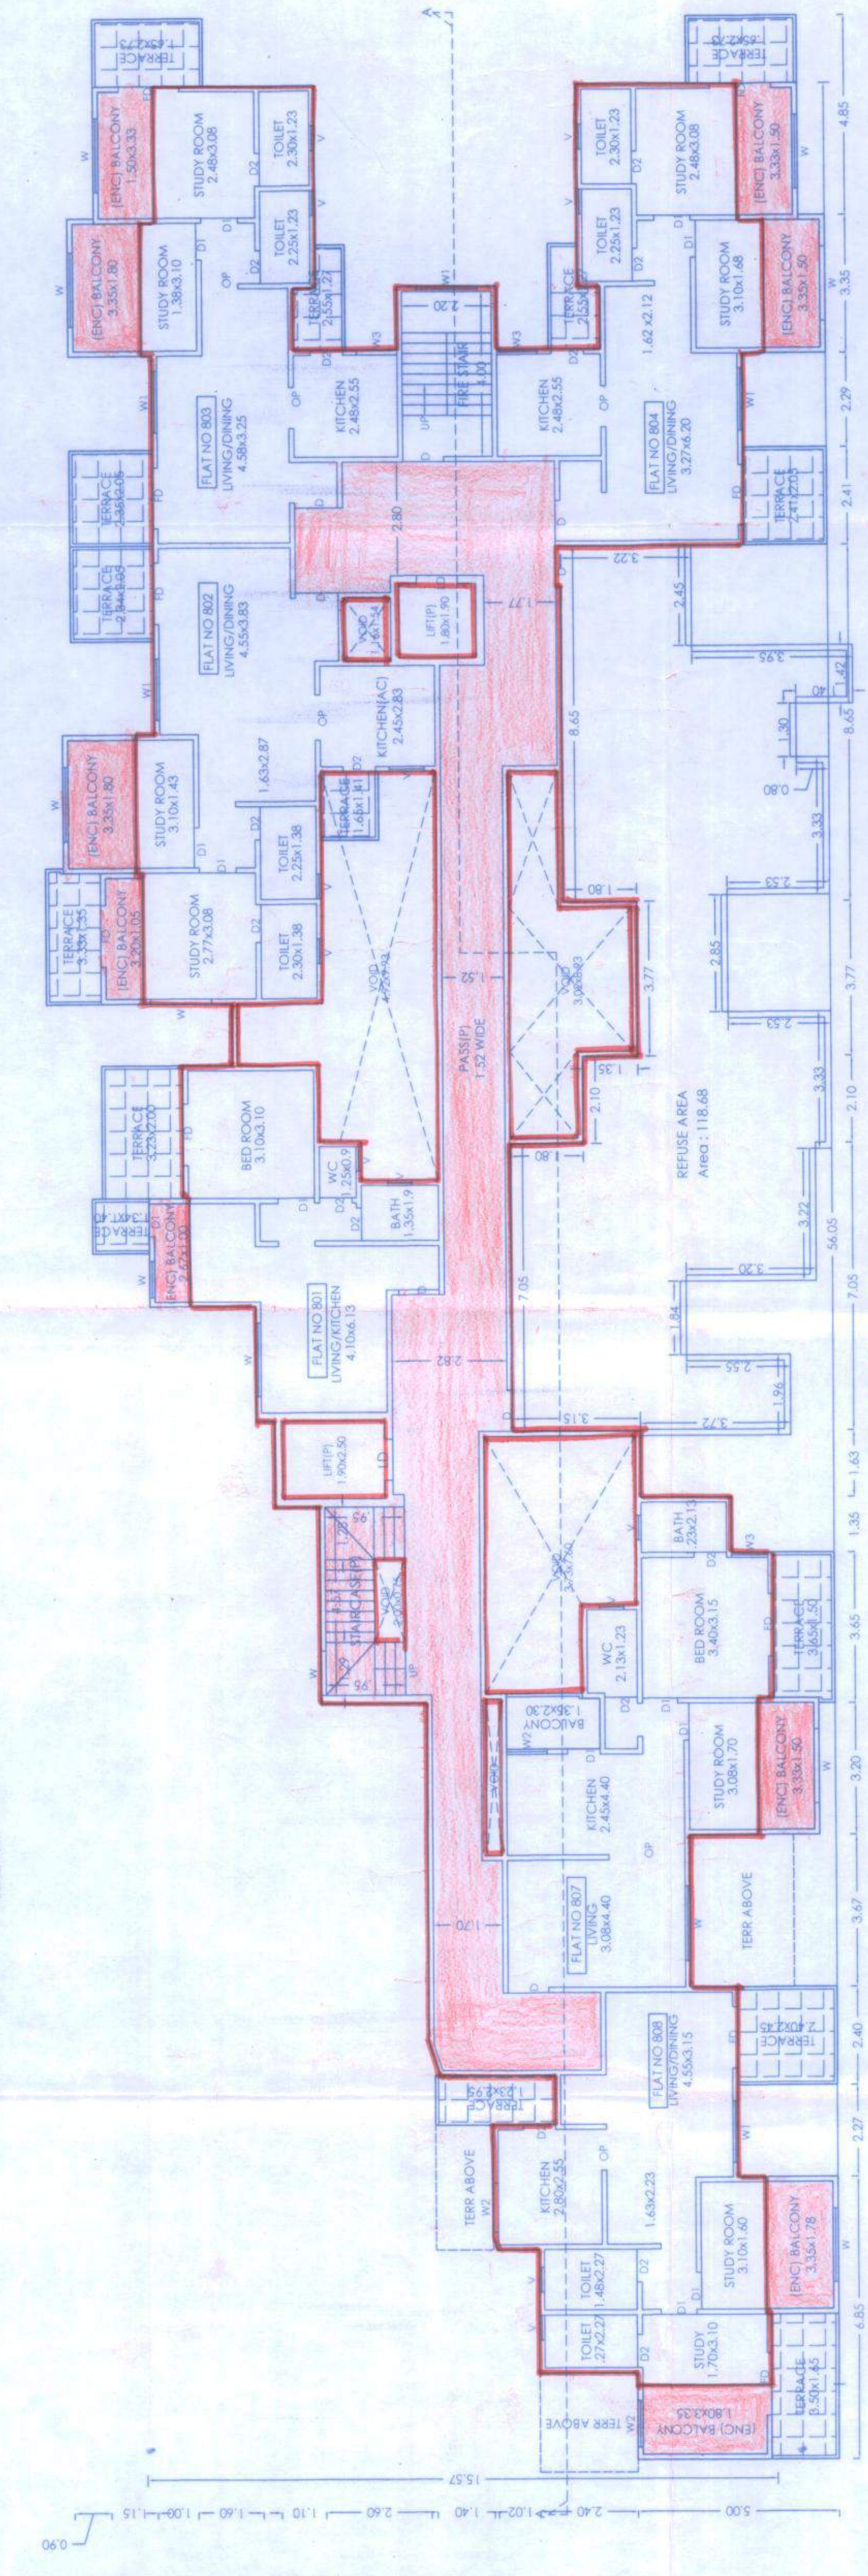

EIGHTH FLOOR PLAN
 SCALE 1:100

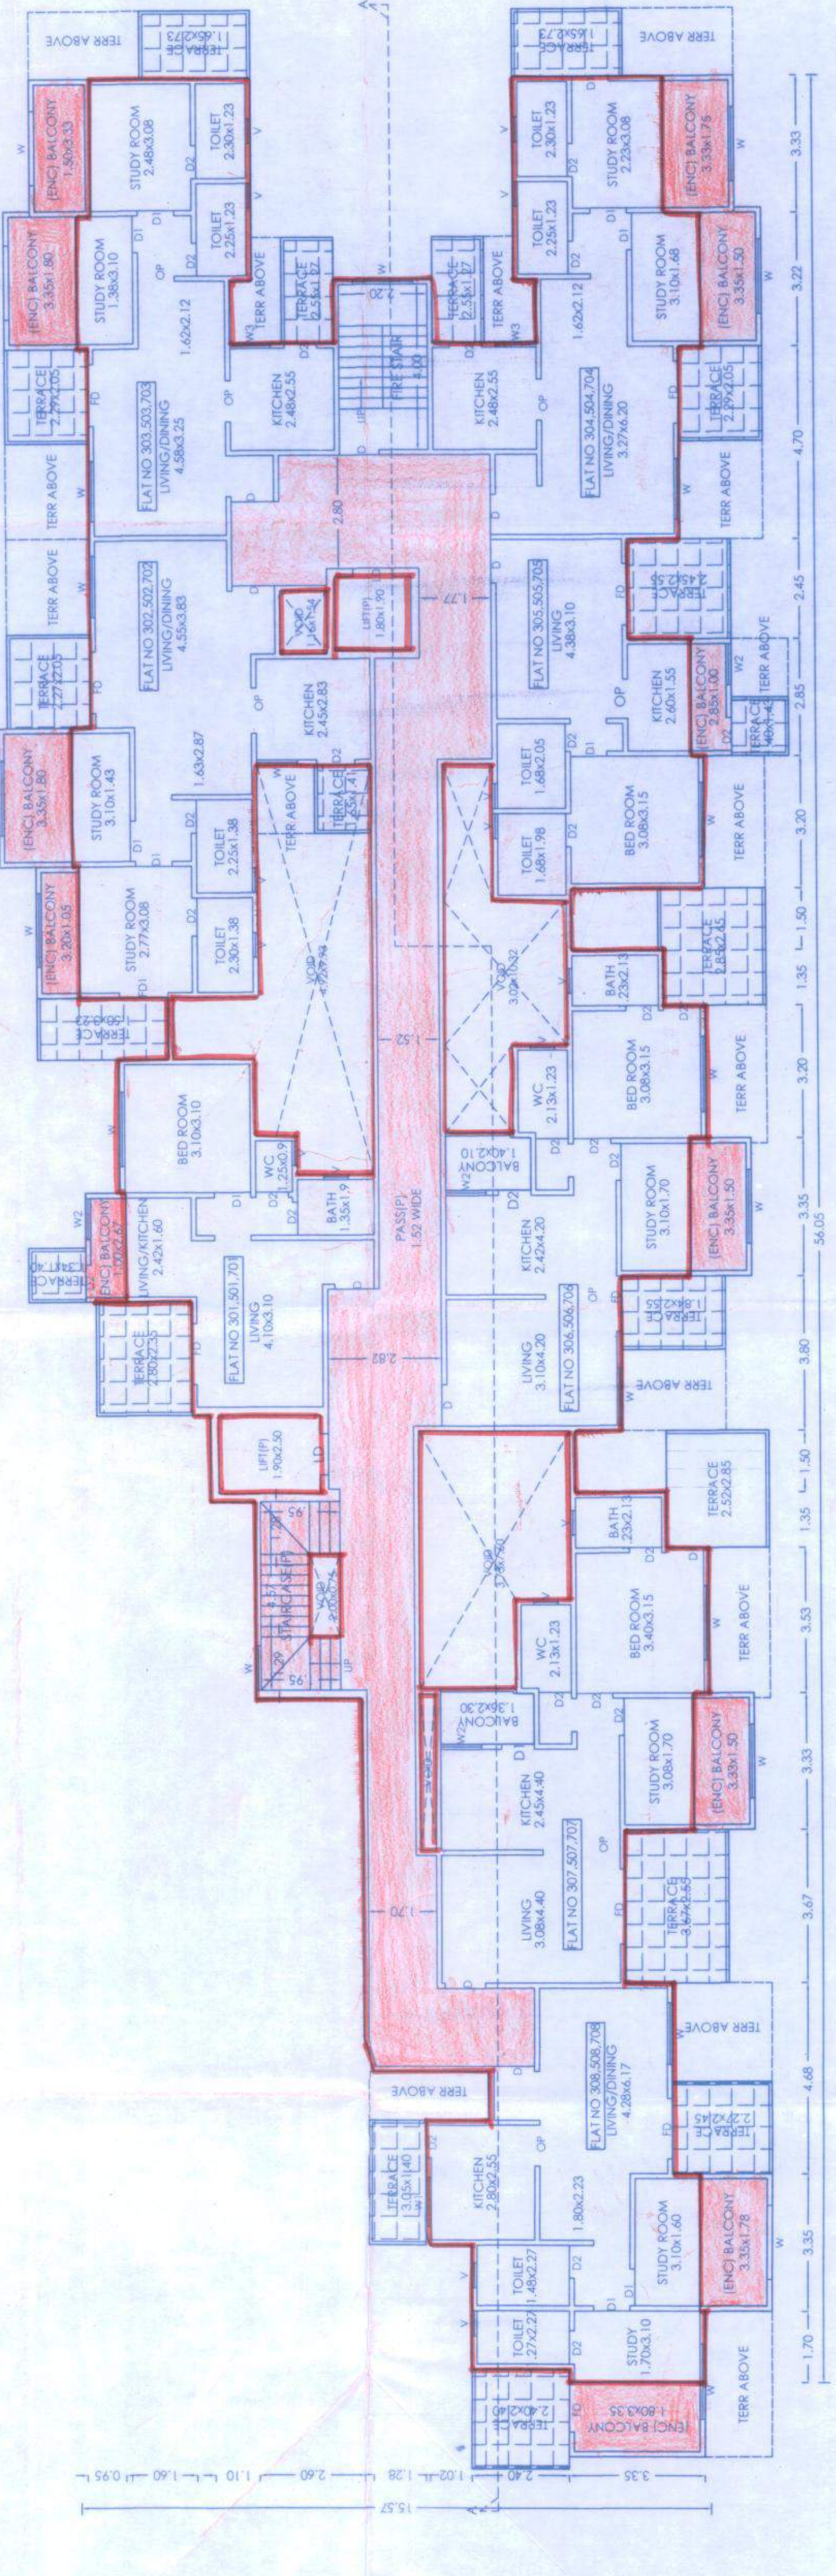

TYPICAL - THIRD, FIFTH, SEVENTH FLOOR PLAN
 SCALE 1:200

NOTES

1. The owner is responsible for the accuracy of the data and drawings. The architect is not responsible for the accuracy of the data and drawings.
PROJECT NO.: 22/17/1/P
DATE: 16-08-2019
SCALE: 1:100
DATE: 16-08-2019
SHEET NO.: 4/6

spacemekk
 DESIGNERS PVT. LTD.
 ARCHITECTURAL | INTERIOR | LANDSCAPE DESIGNERS
 Address : Office No.11,12, 2nd Floor, M.S.R. Capital,
 Samat Chowk, Marwadi, Pimpri, Pune - 411018.
 Contact : 9087540197, 955295475, 9011072373
 Email id : architects@spacemekk.com,
 interiors@spacemekk.com
 Website: www.spacemekk.com