


STAMP OF APPROVAL PARKING

Sanctioned No. B.P.K/1046/05/2022
Subject to conditions mentioned in the
Office Order No.
aven dated 18/11/22
Pimpri
Date : 18/11/2022




Executive Engineer
Building Permission & Unauthorised Building
Construction Control Department
Pimpri Chinchwad Municipal Corporation
Pimpri-411 010


Joint City Engineer
Building Permission Dept.
PCMC, Pimpri, Pune-18

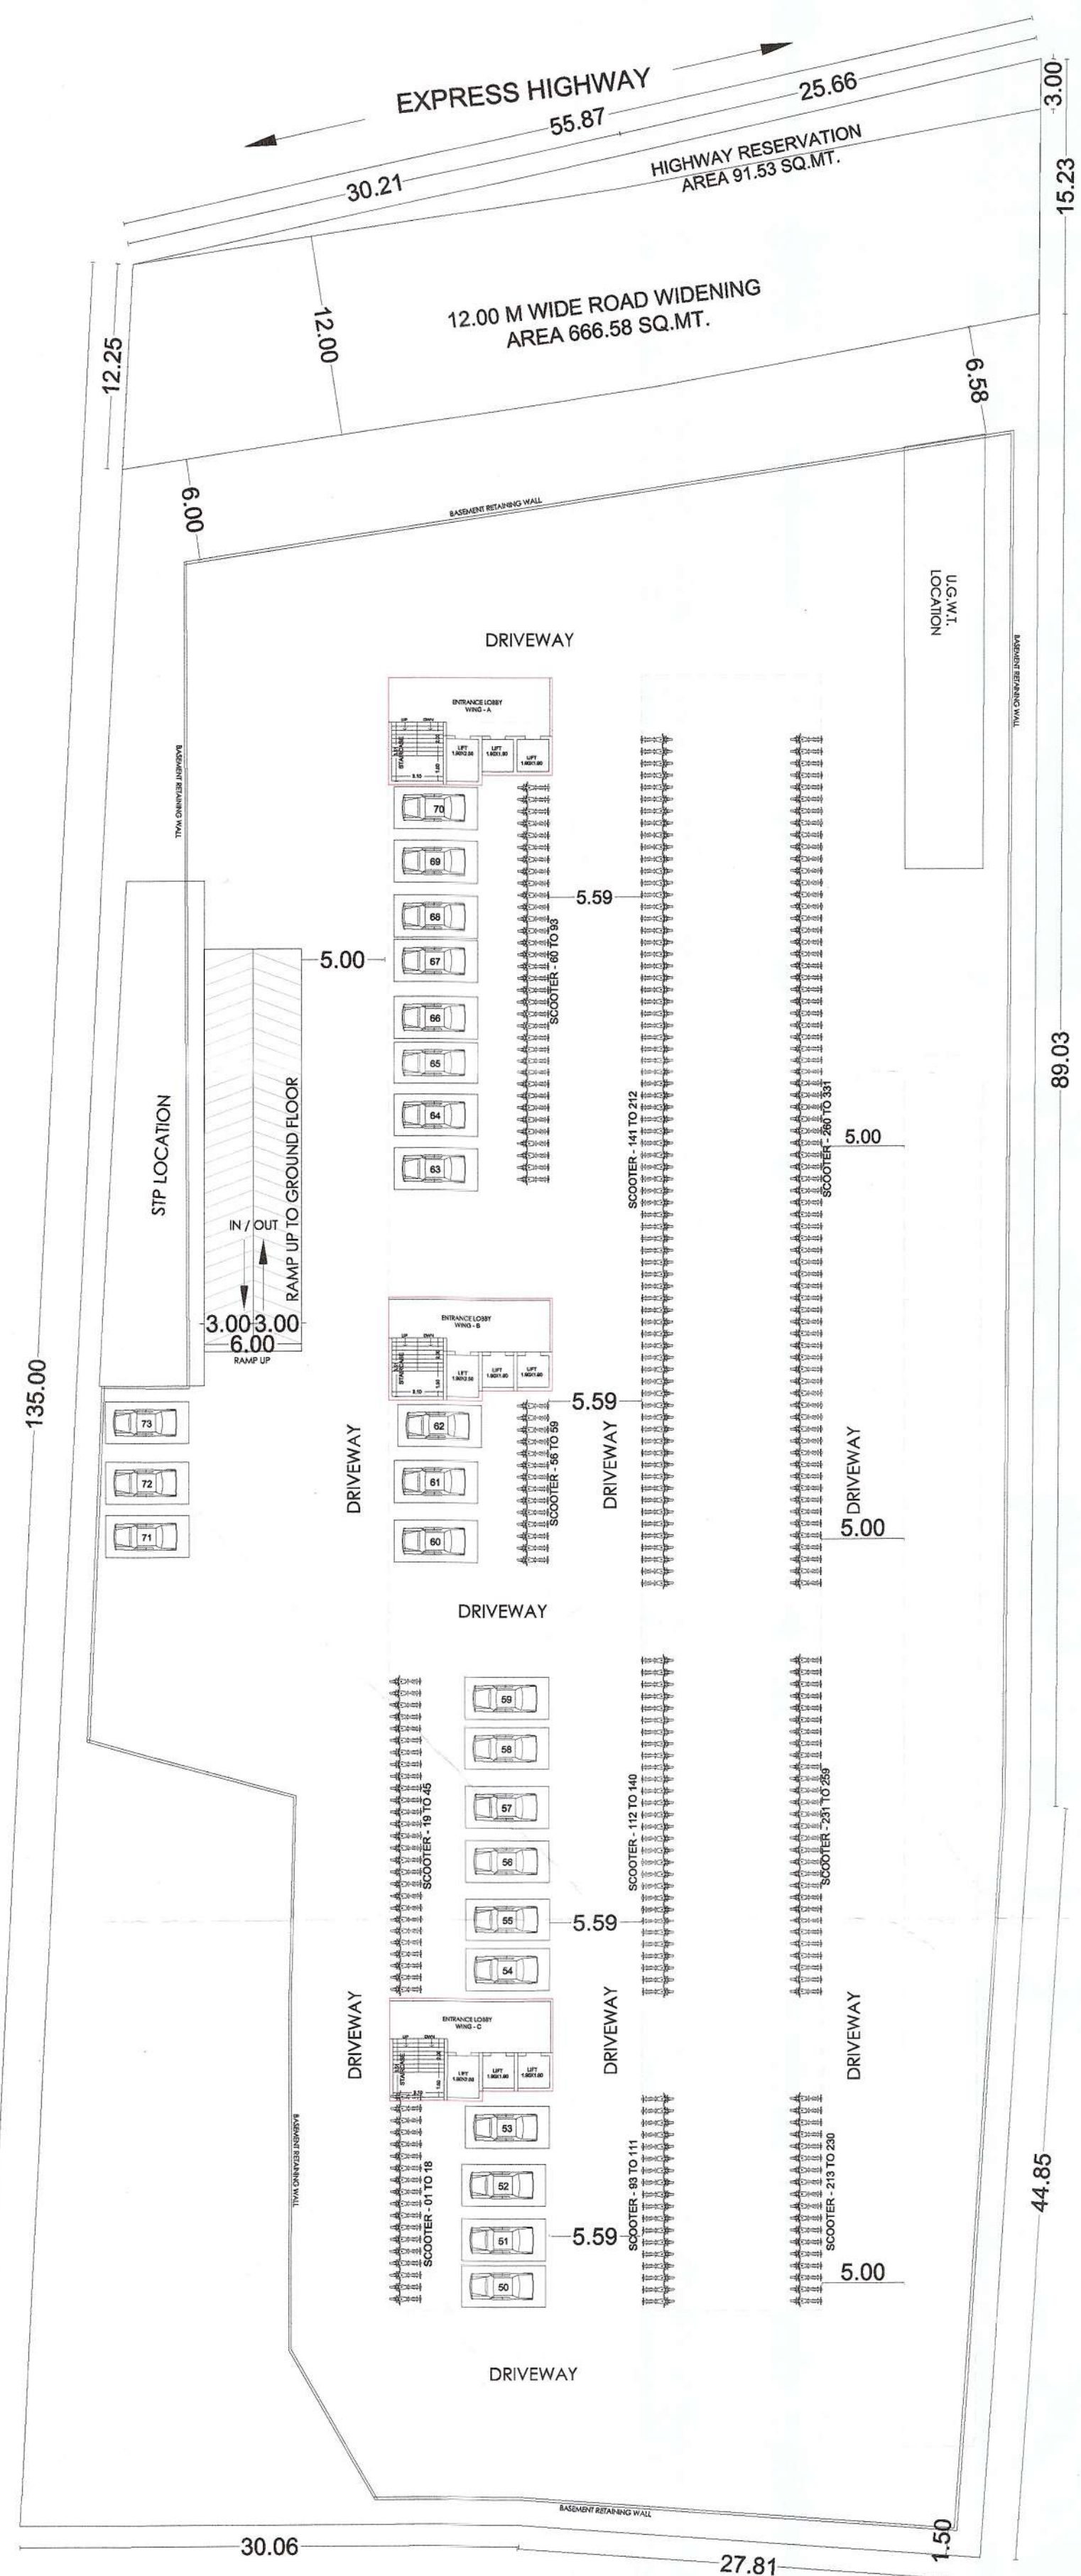

BASEMENT FLOOR PLAN SCALE - 1 : 300

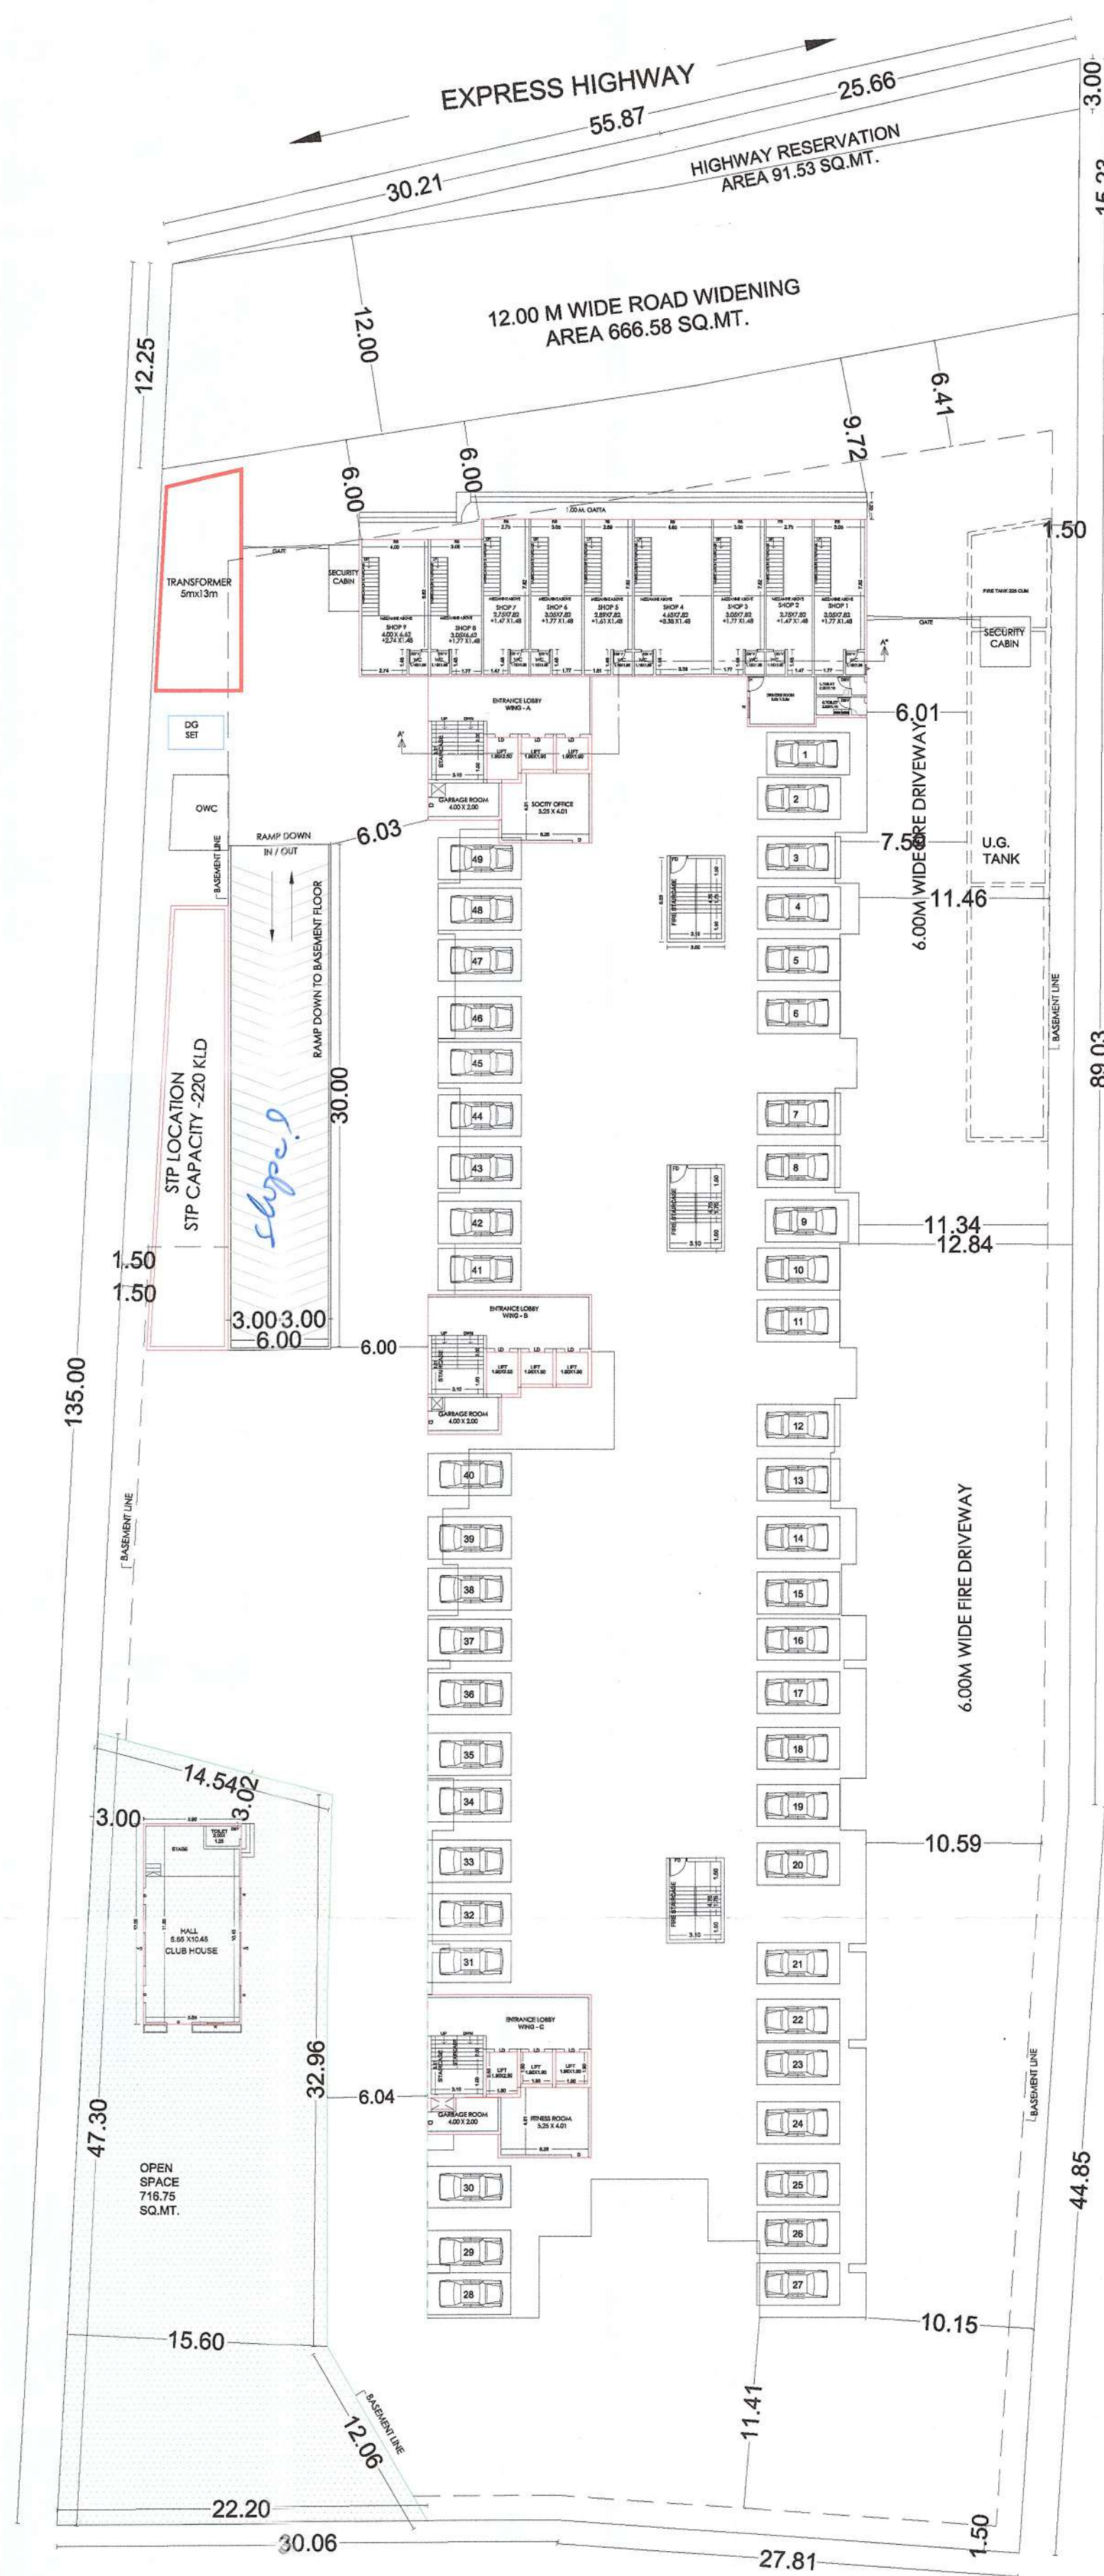

GROUND / PARKING FLOOR PLAN SCALE - 1 : 300

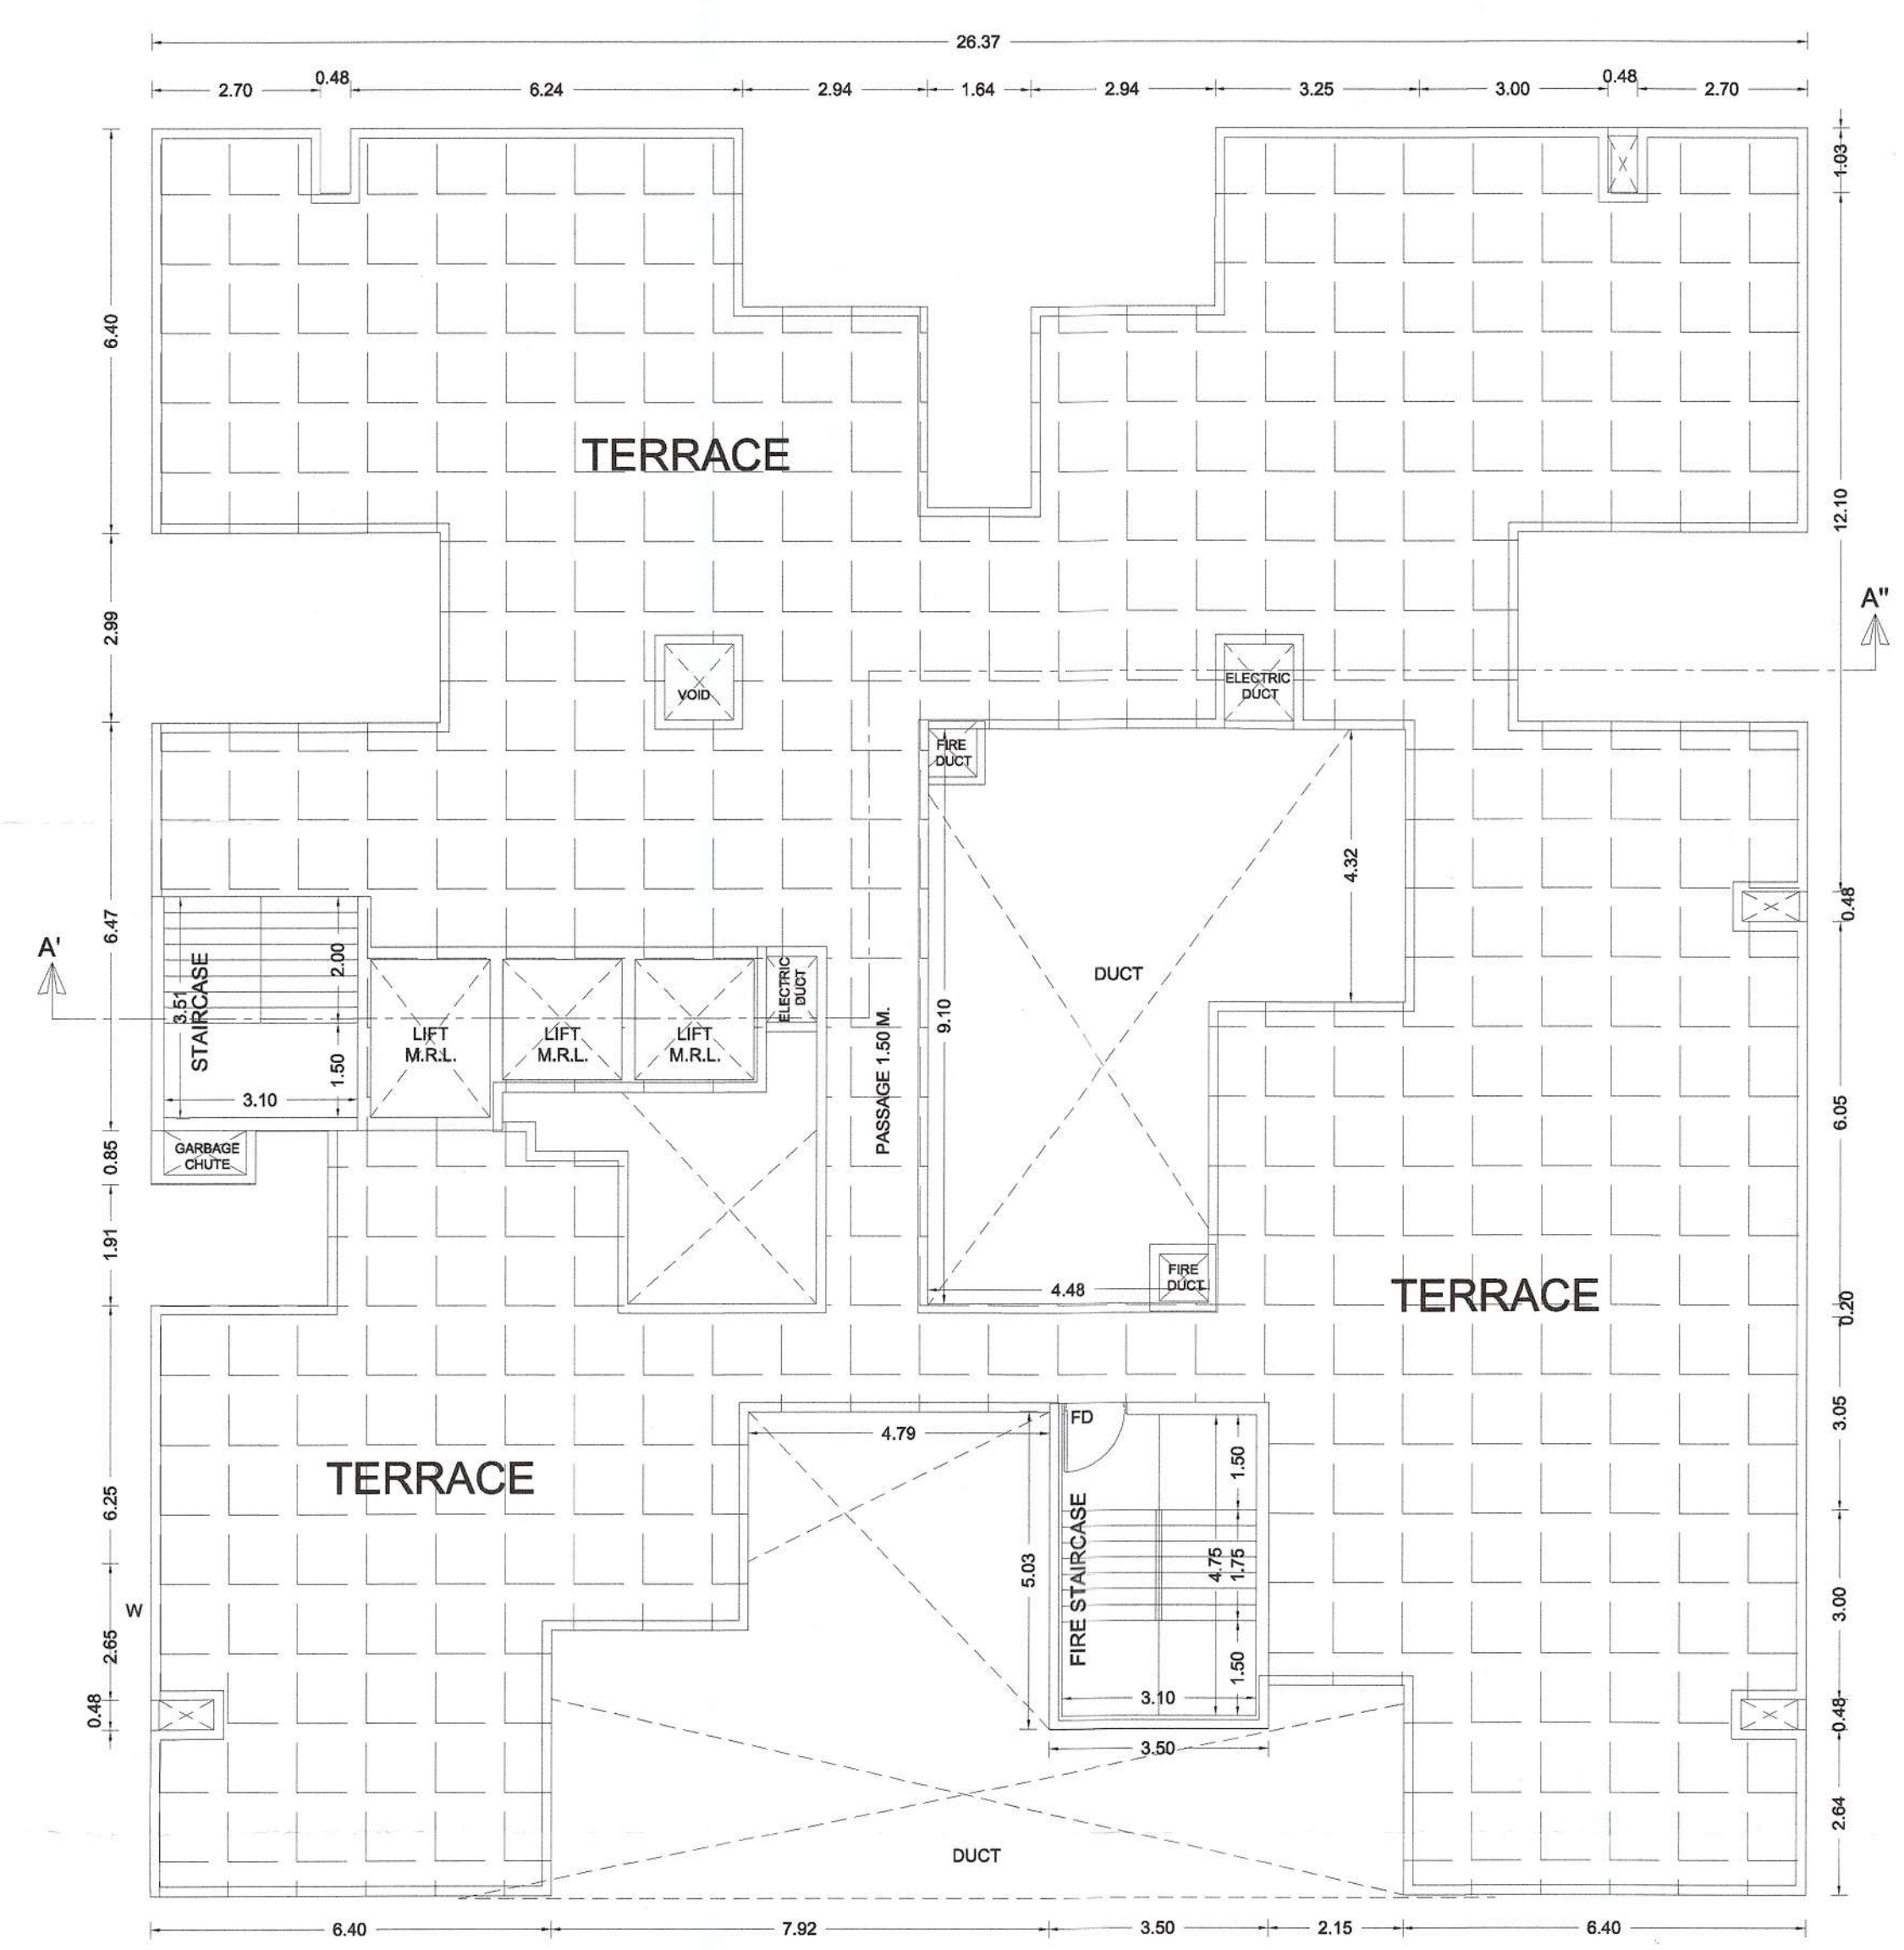

TERRACE FLOOR PLAN WING- A

OWNER'S NAME:		OWNER'S SIGN:	
M/S. AUSTERE LANDMARKS LLP & M/S. SSD PROMOTERS AND BUILDERS THROUGH POAH M/S. SHREE SAI CAPITAL THROUGH ITS PARTNERS MR. SANDEEP D. AGARWAL			
PROJECT:		HISSA NO :	
SURVEY NO : 11/2A, 11/2B		PLOT NO :	
DESCRIPTION : VILLAGE - KIVALE, PUNE.		CTS NO :	
ARCHITECT:		ARCH. SIGN:	
Usha Rangarajan LIC NO. CA8013423 PLOT NO 33 SECTOR NO 28 BK/CON TEMPLE ROAD, RAVET PRADHIKARAN PUNE 411001			
JOB NO.	DRG. NO.	SCALE	DRAWN BY
INWARD NO.	DATE	29-12-2021	CHECKED BY
KEY NO.	SHEET NO.	2 / 10	