




BUILDING A
STAMP OF APPROVAL


Sanctioned No. B.R./BORHADEWADI/34/2019
Subject to conditions mentioned in the
Office Order No.
even dated 27/06/2019

Pimpri
Date: 27/06/2019

Building Permission and Construction/
Encroachment Control & Demolition Department
Pimpri-Chinchwad Municipal Corporation
Pimpri-411018.

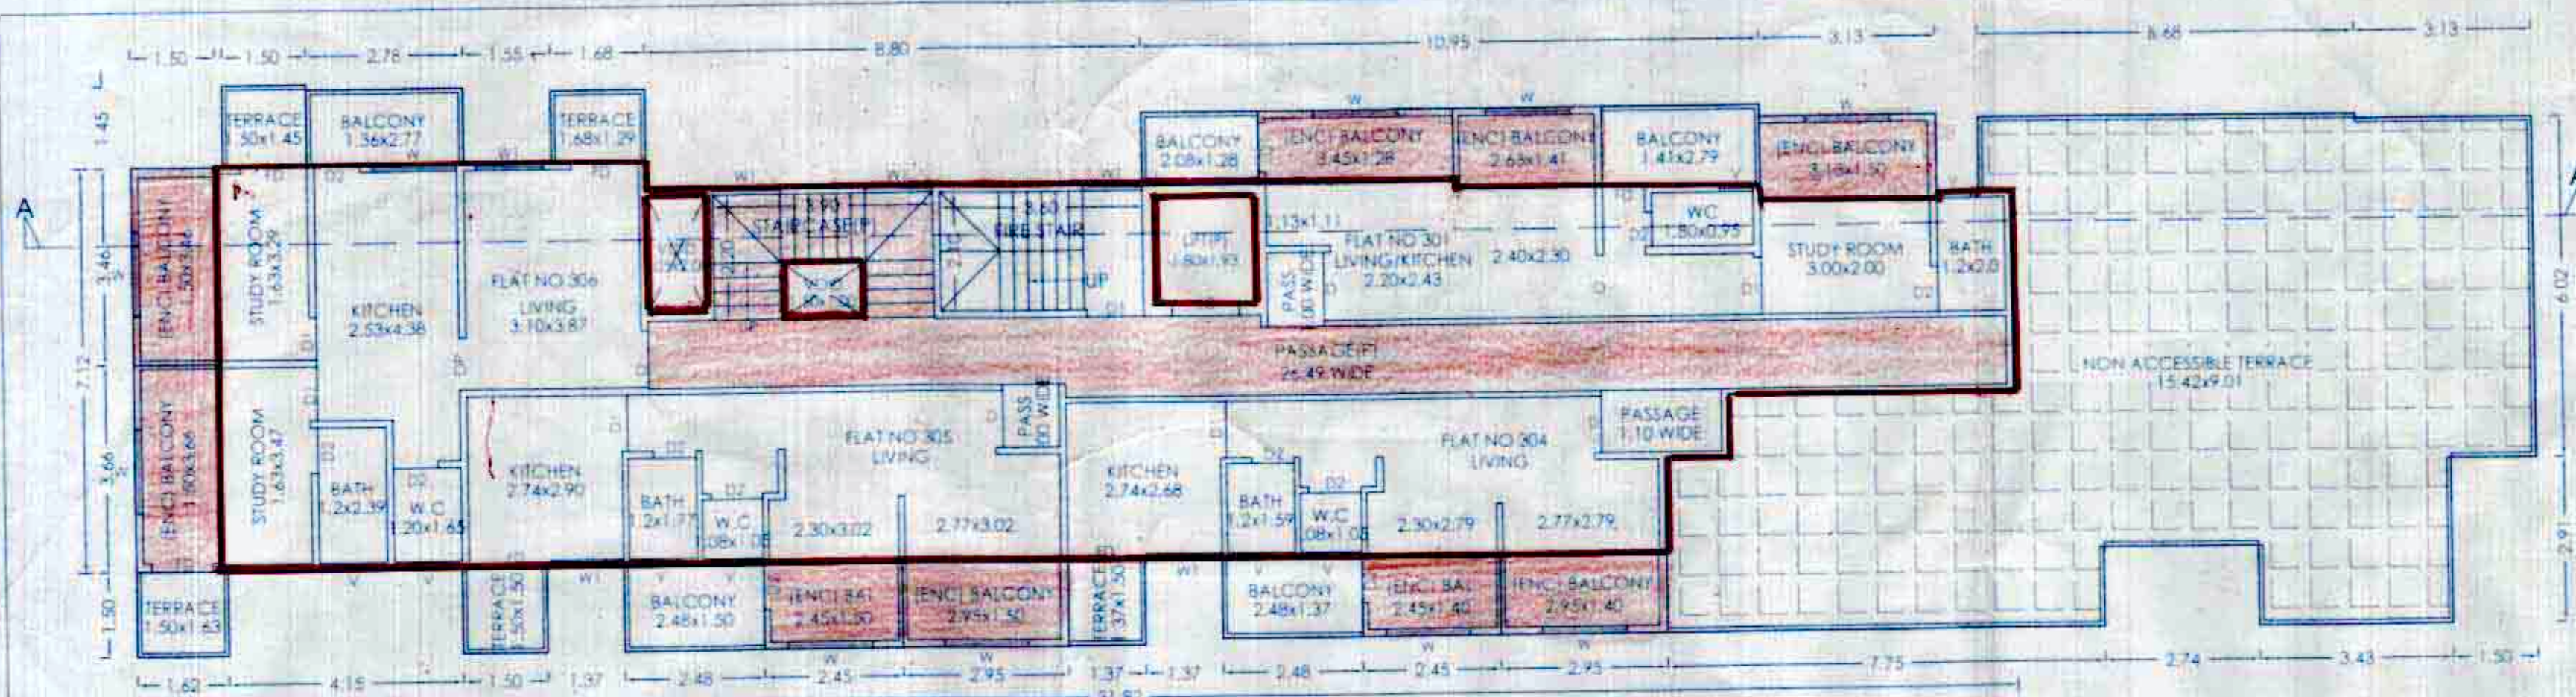


THIRD FLOOR PLAN
SCALE 1:100

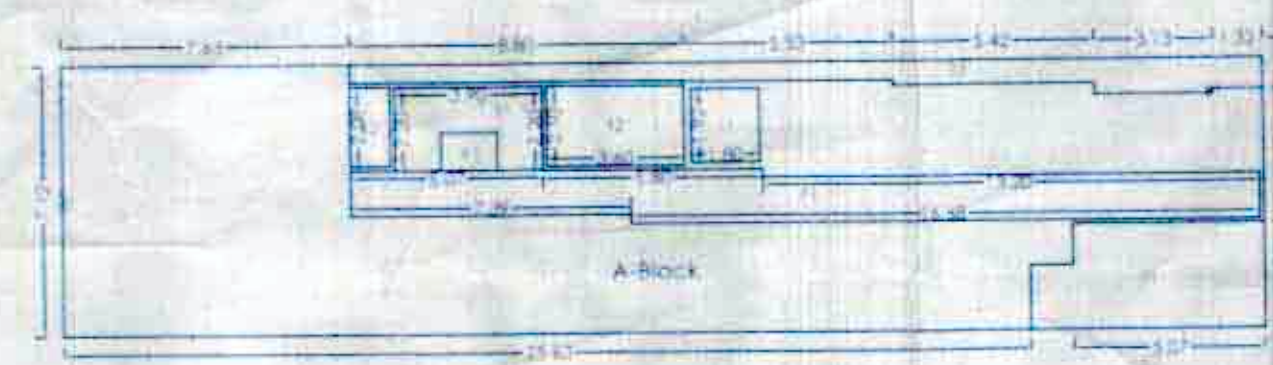


THIRD FLOOR PLAN
SCALE 1:200

Polygon	Area
A-Block	226.54
O1	16.04
O2	0.00
O3	14.28
L1	3.46
P1	29.53
V1	1.50
V2	2.19
S1	7.08
S2	7.56
B1	0.00
Total	144.90

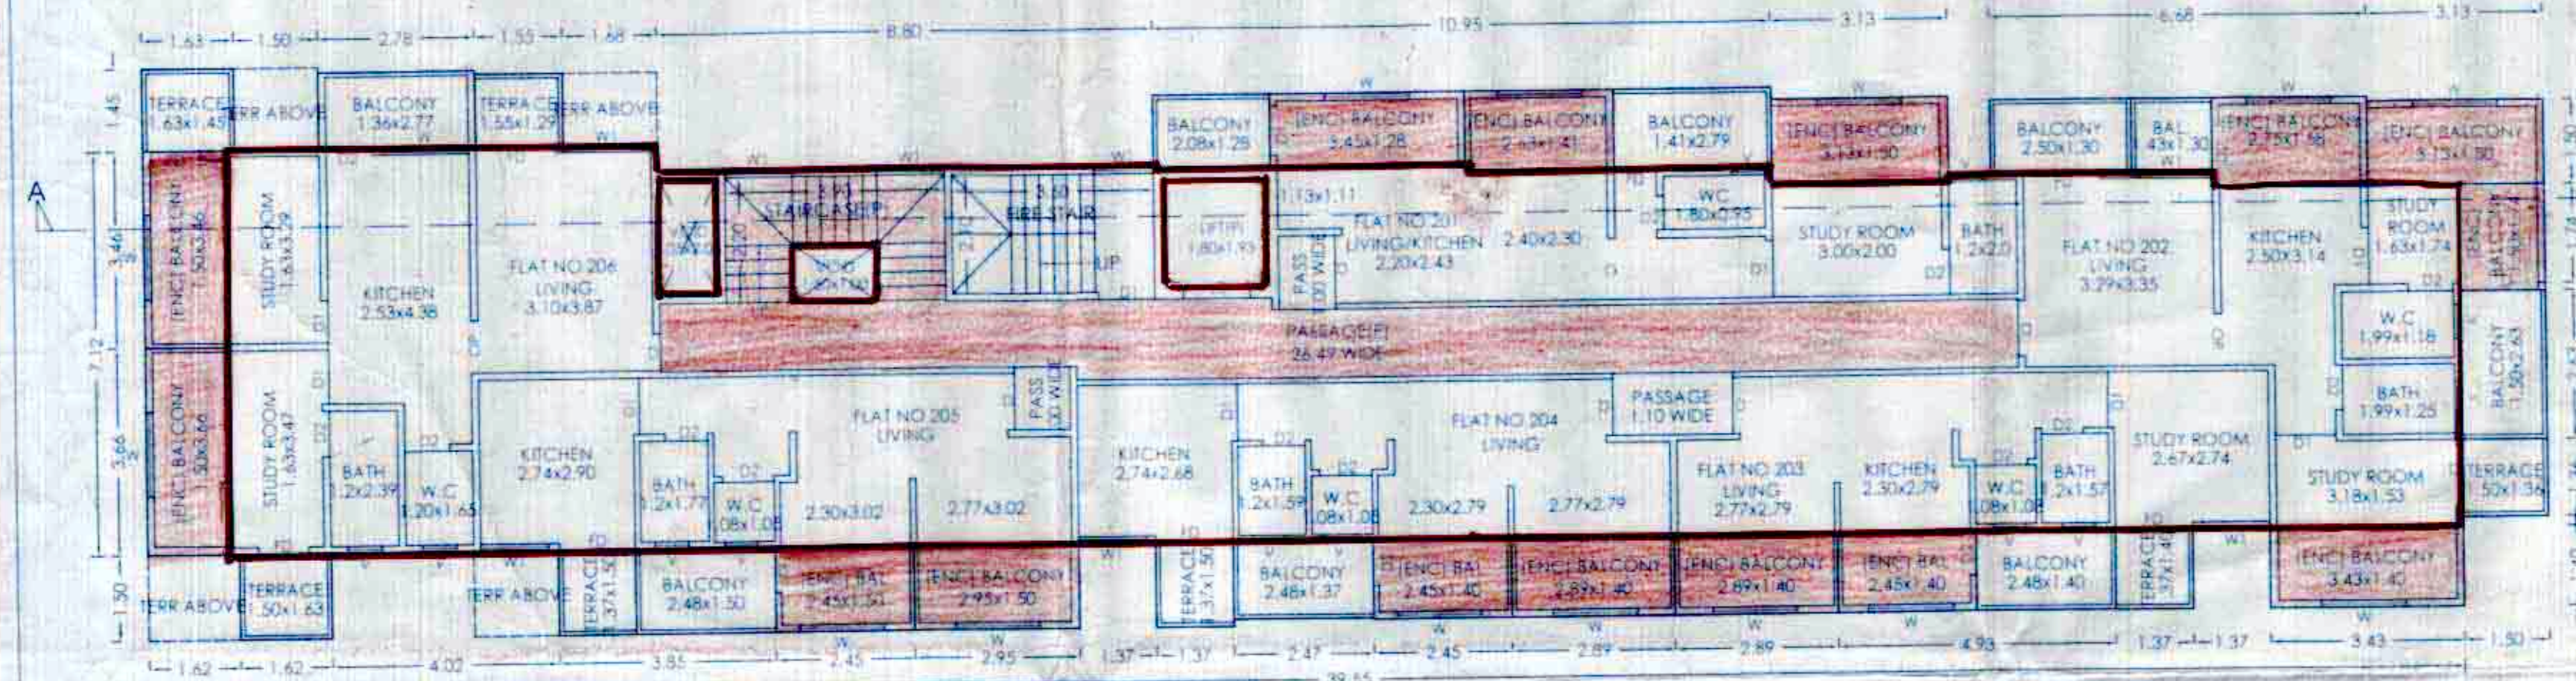


SECOND FLOOR PLAN
SCALE 1:100

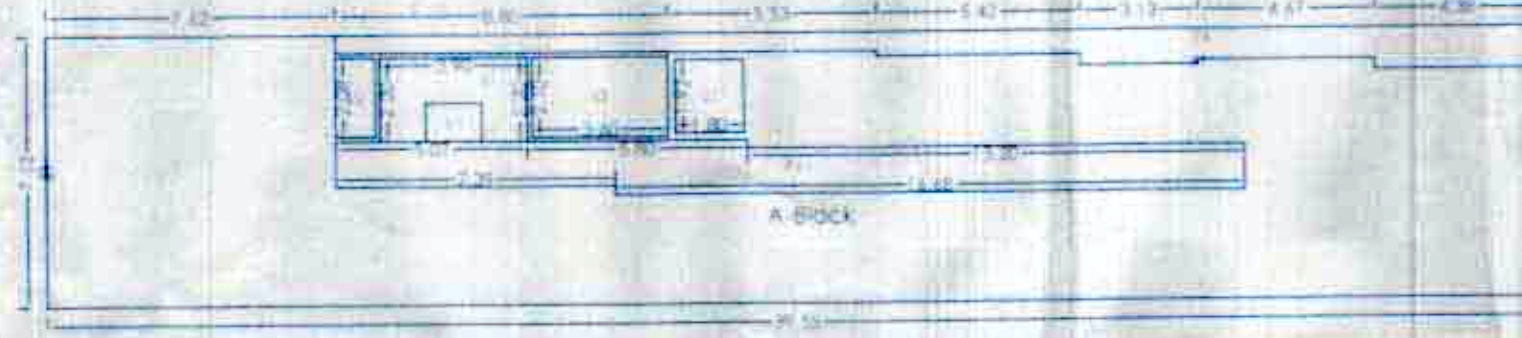


SECOND FLOOR PLAN
SCALE 1:200

Polygon	Area
A-Block	281.54
O1	0.00
O2	0.00
O3	21.77
L1	3.46
P1	29.53
V1	1.50
V2	2.19
S1	7.08
S2	7.56
B1	0.00
B2	0.00
B3	0.00
Total	208.45

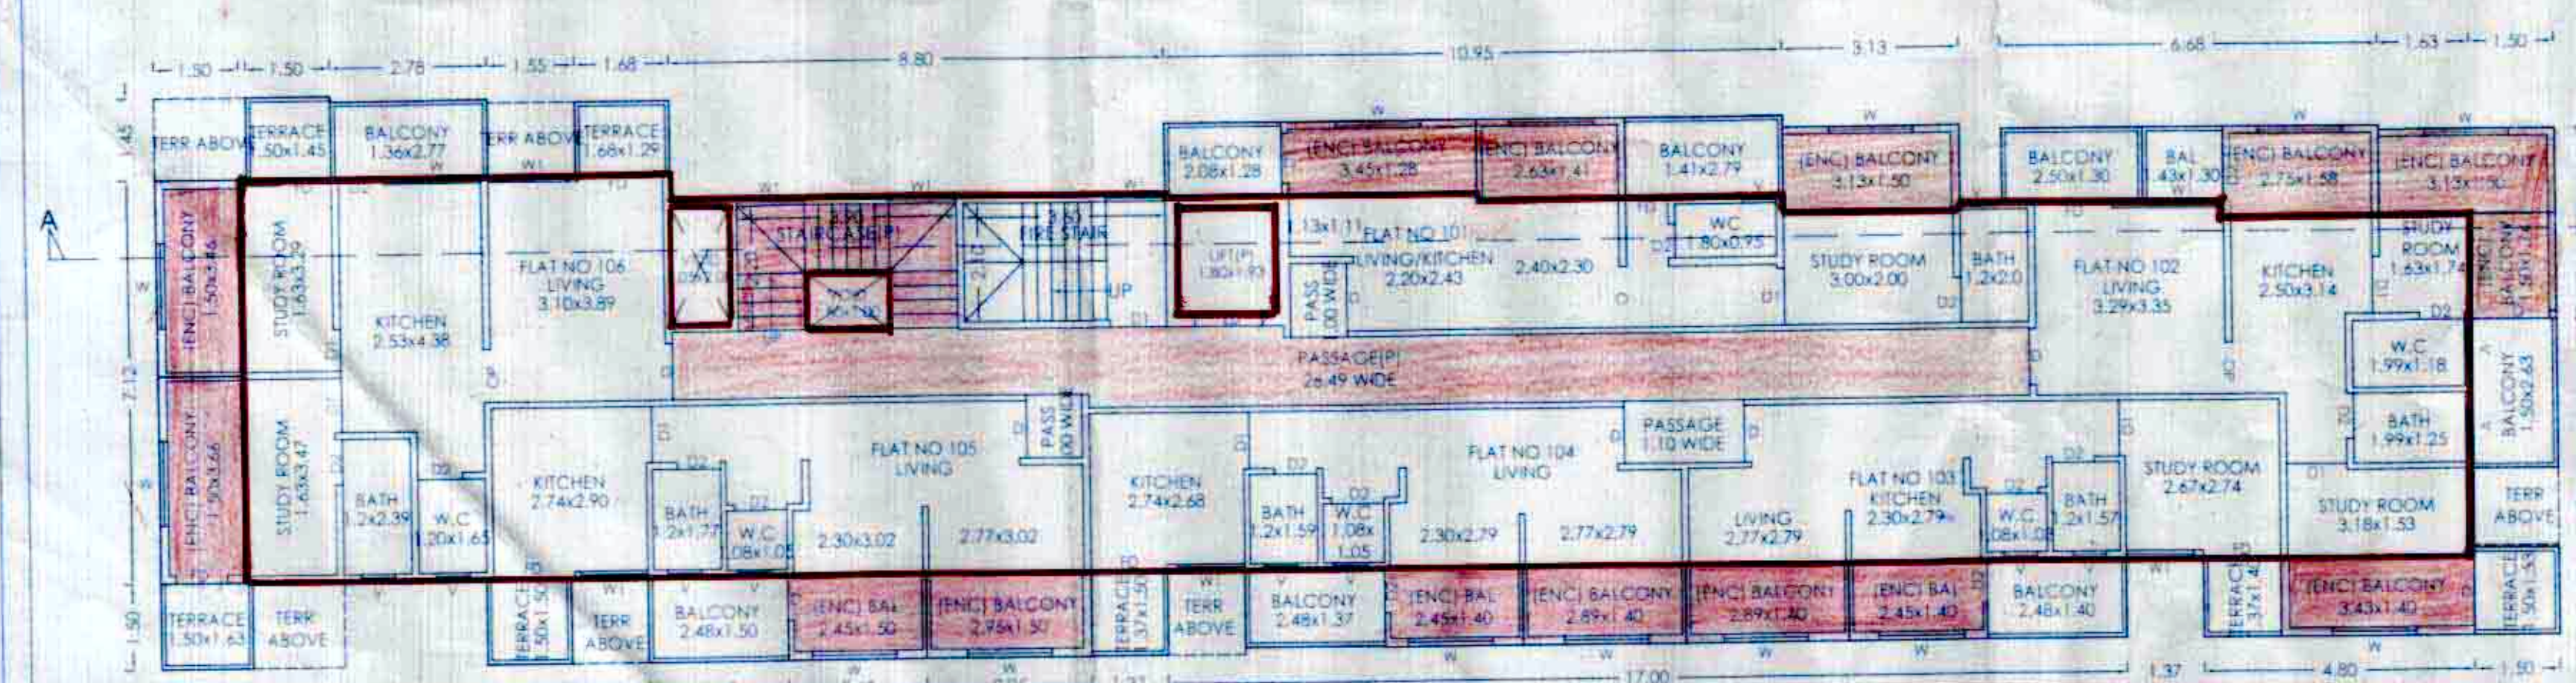


FIRST FLOOR PLAN
SCALE 1:100

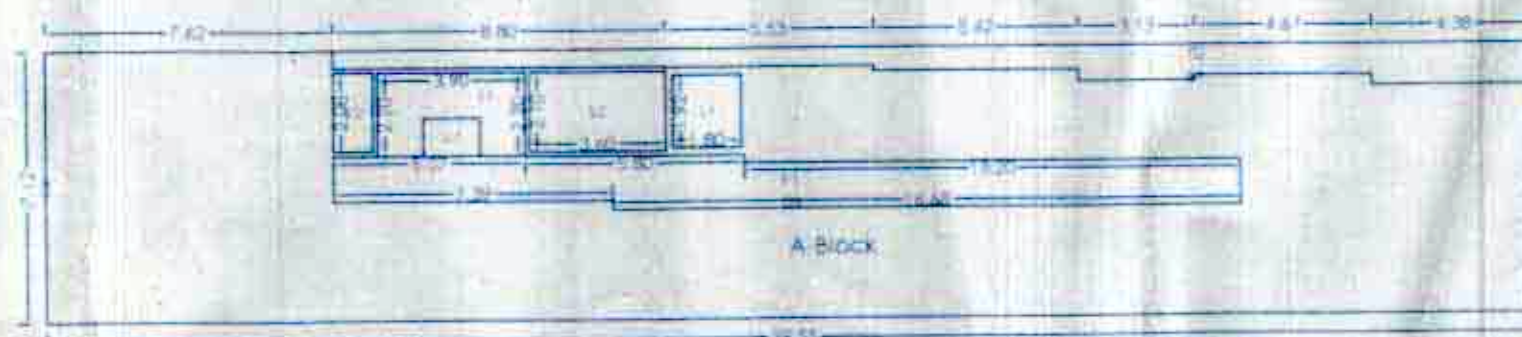

FIRST FLOOR PLAN
SCALE 1:200

Polygon	Area
A-Block	281.54
O1	0.00
O2	0.00
O3	21.77
L1	3.46
P1	29.53
V1	1.50
V2	2.19
S1	7.08
S2	7.56
B1	0.00
Total	208.45

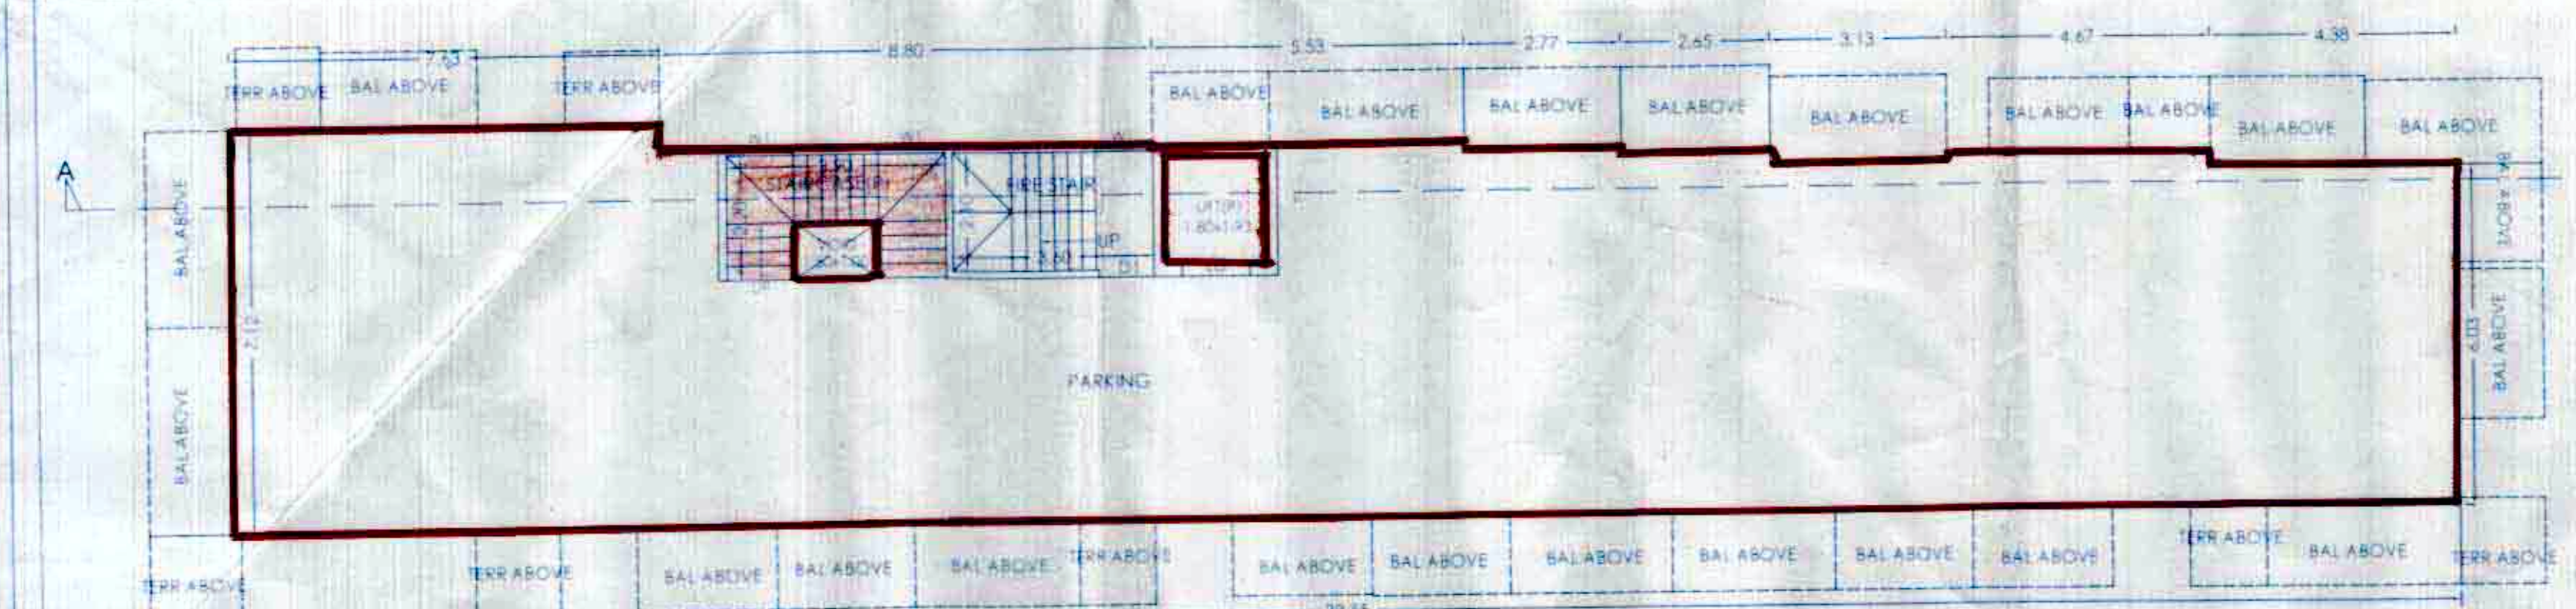

PARKING FLOOR PLAN
SCALE 1:100

NOTES
1. The drawings are prepared by the architect and are subject to the approval of the Municipal Corporation.
OWNER'S NAME: SMT. KIRAN MURALI ARJUNASAR AND OTHERS, DR. RAVI PRASAD
GANGPAT GAIKWAD AND OTHERS, THROUGH (PANI)
THREE SHAKESHAIR PROPERTIES THROUGH
PANI-411018.

PROJECT: SURVEY NO. GAT NO. 111(P) HISSA NO. CTS NO.

DESCRIPTION: REGULAR TRACK, VILLAGE - MOSHI-BORHADEWADI

ARCHITECT: Pramod S. Shinde

JOB NO. DRG NO. SCALE DRAWN BY CHECKED BY
PWARD NO. DATE 12-04-2019
KEY NO. SHEET NO. 2/3



ARCHITECTURAL | INTERIOR | LANDSCAPE DESIGNERS
Address: Office No. 11, 12, 2nd Floor, M.S.R Capital,
Samrat Chowk, Morwad, Pimpri, Pune - 411018.
Contact: 8087540197, 9552595475, 911072373
Email id: architects@spacemekk.com,
interiors@spacemekk.com
Website: www.spacemekk.com