
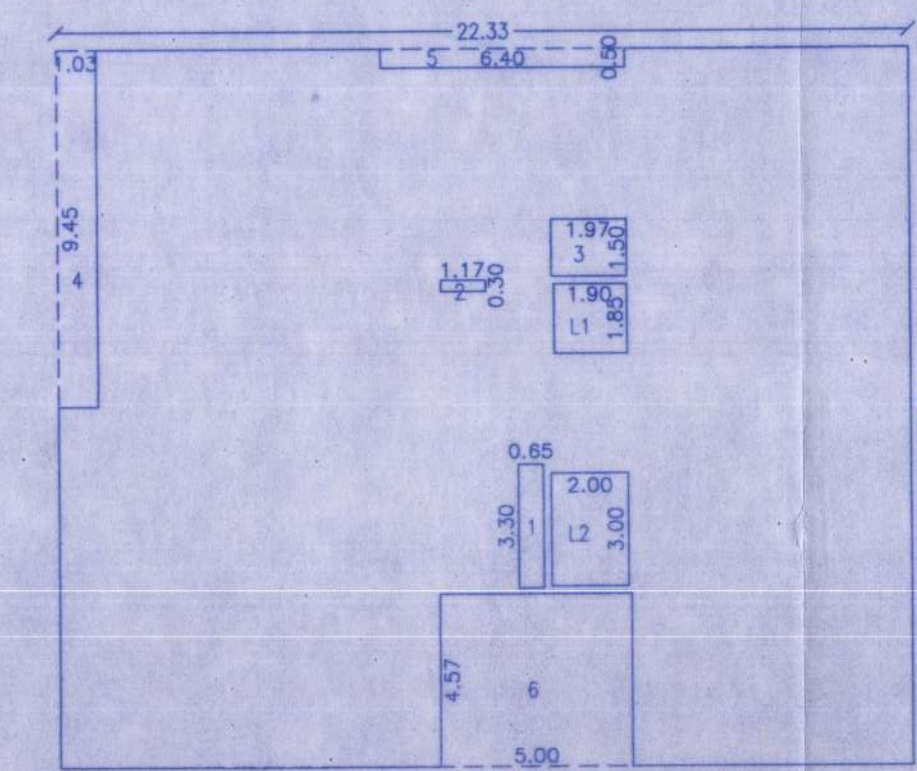
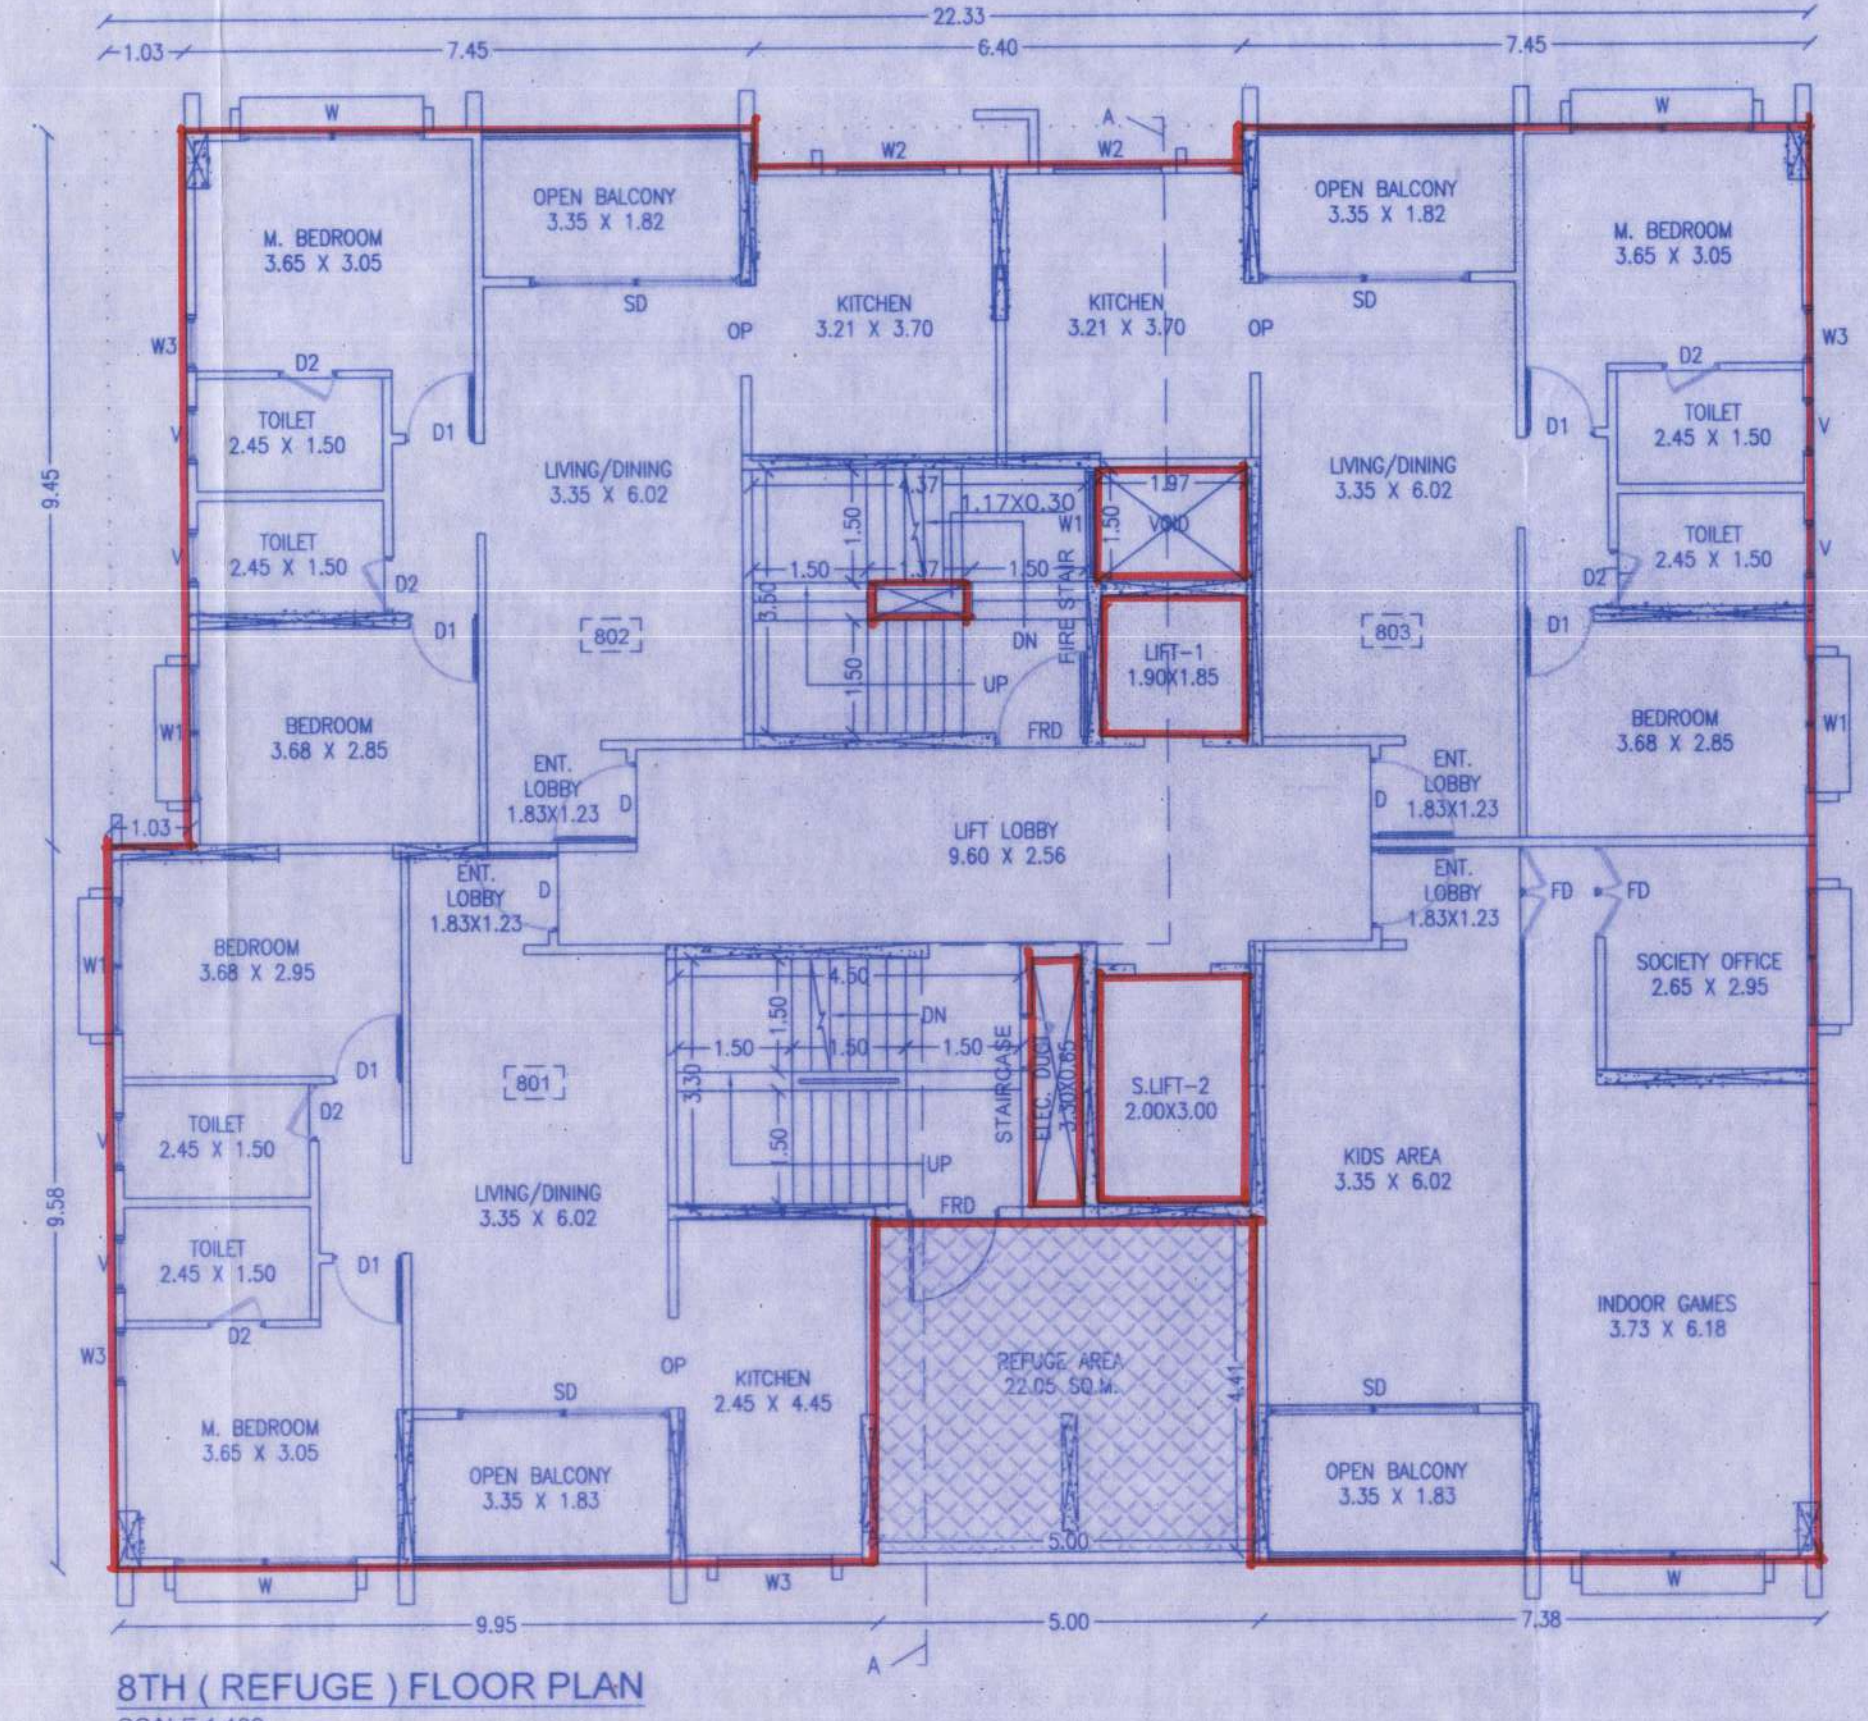


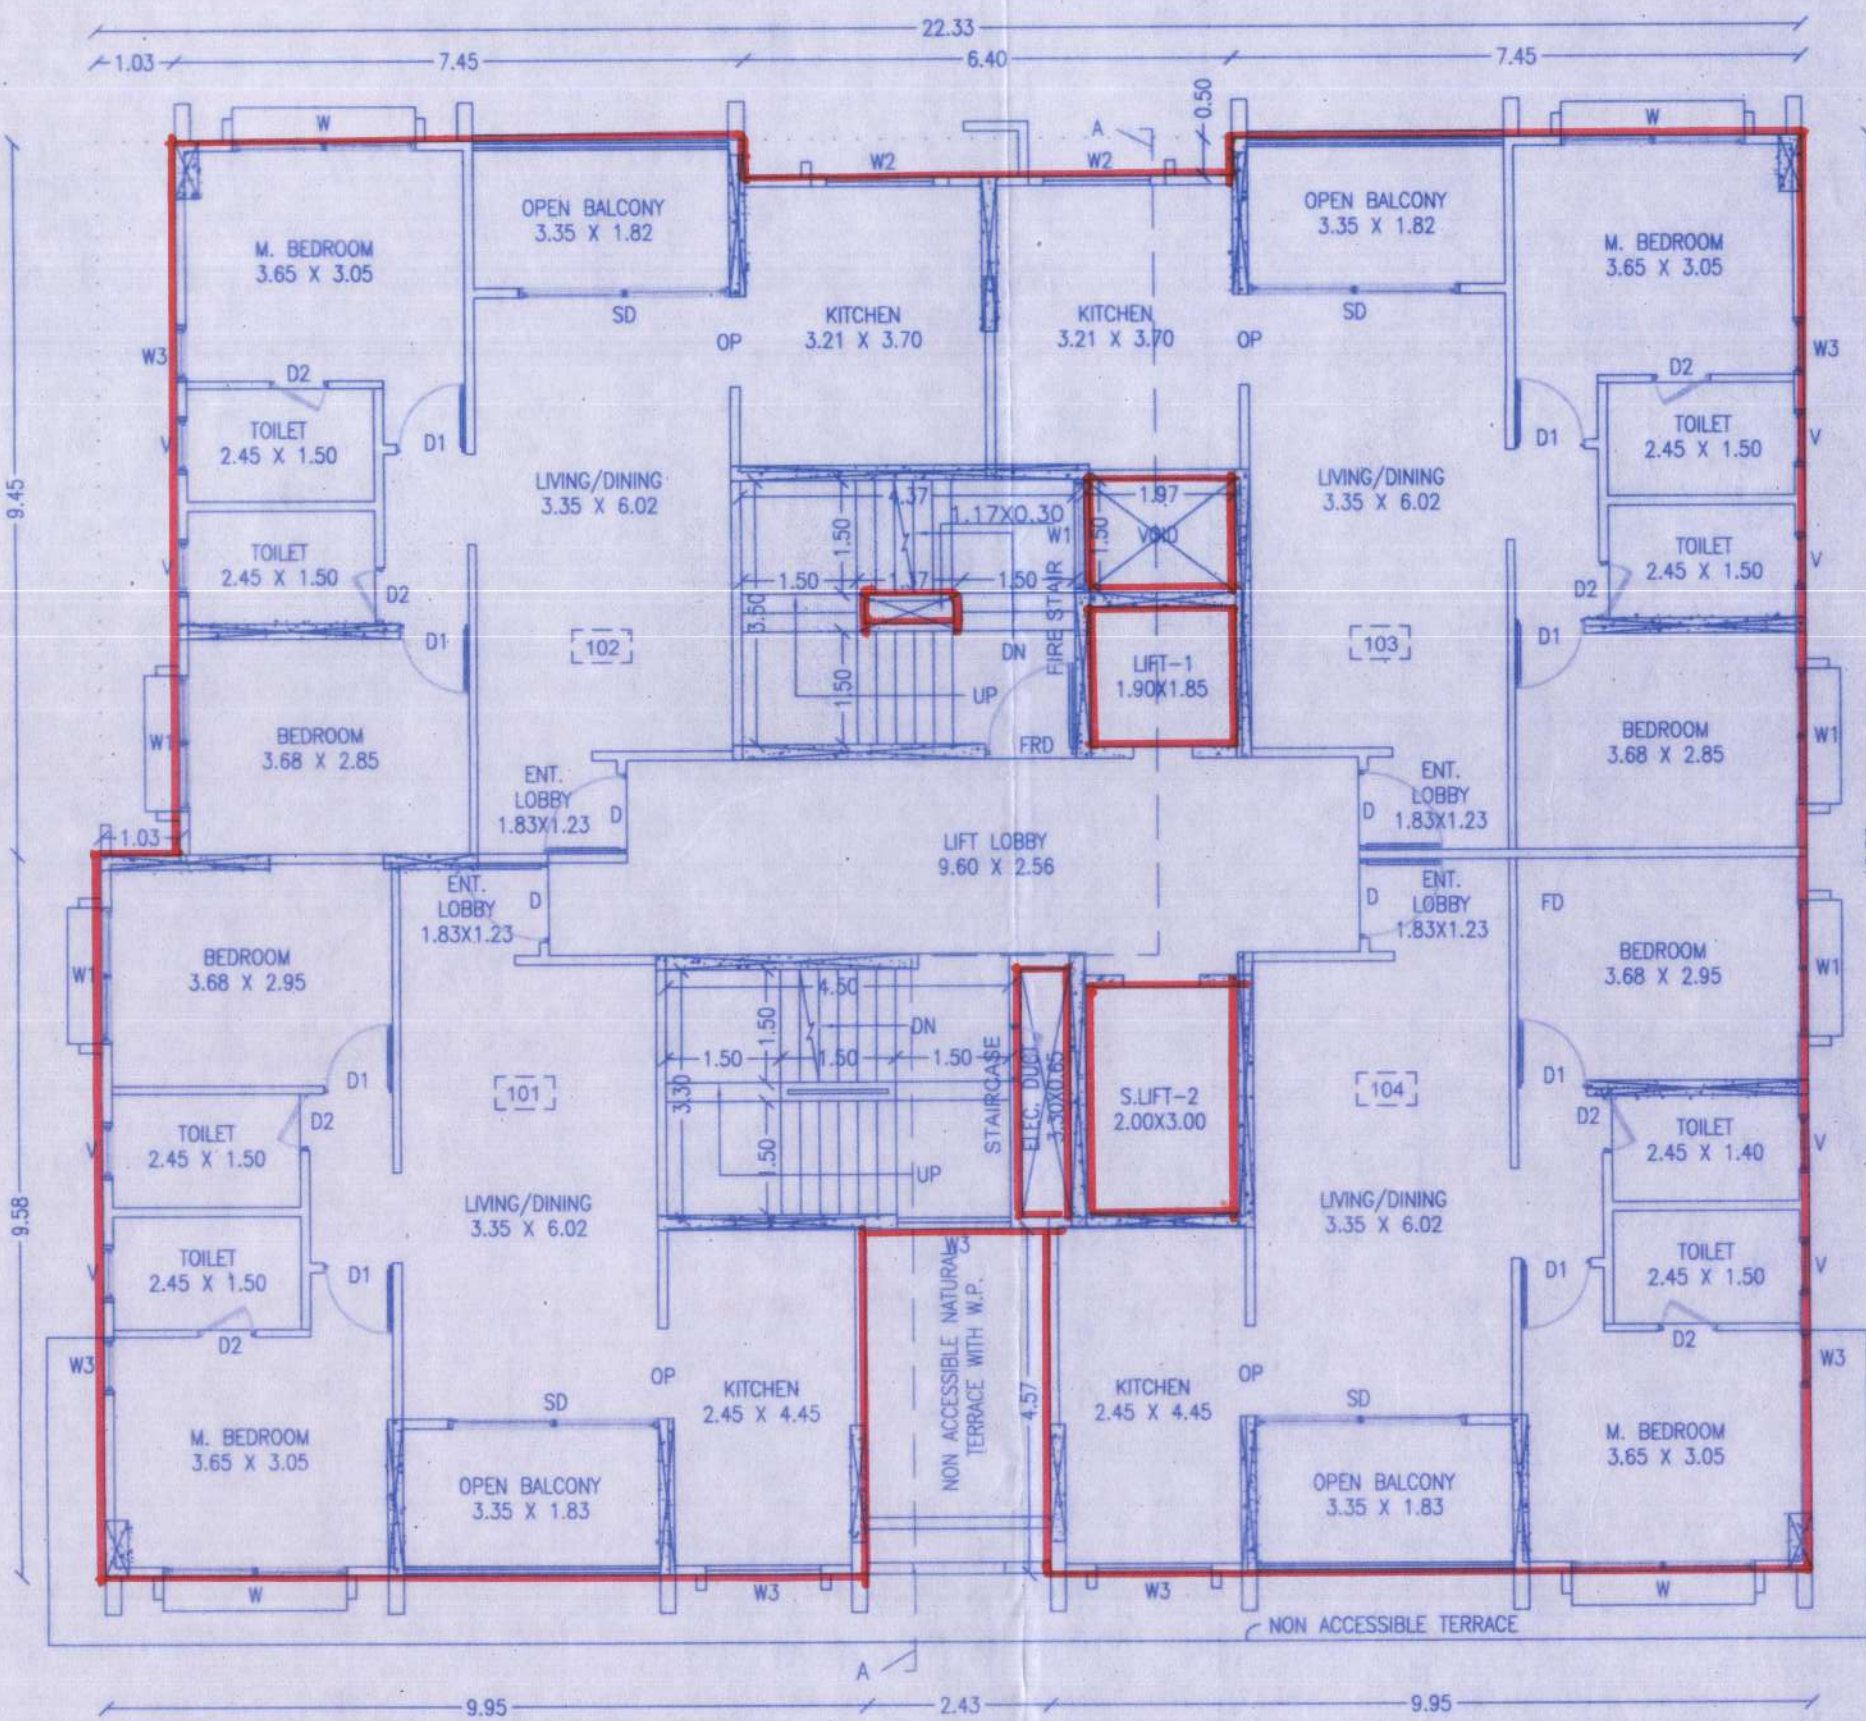


8TH (REFUGE) FLOOR AREA KEY PLAN

SCALE 1:200

8TH (REFUGE) FLOOR AREA CALCULATION									
22.33	X	19.03							424.94
DEDUCTIONS									
1	0.65	X	3.30	X	1				2.15
2	1.17	X	0.30	X	1				0.35
3	1.97	X	1.50	X	1				2.95
4	1.03	X	9.45	X	1				9.73
5	6.40	X	0.50	X	1				3.20
6	5.00	X	4.57	X	1				22.85
TOTAL									41.23
LIFT									
L1	1.90	X	1.85	X	1				3.52
L2	2.00	X	3.00	X	1				6.00
TOTAL									9.52
TOTAL DEDUCTIONS									50.75
NET BUILT UP AREA									374.19


REFUGE AREA REQ.

CONSECUTIVE FLOORS	=	B/UP AREA	÷	OCCUPANT LOAD/PERS.	X	PER PERSON AREA
= 2	=	760.13	÷	12.50	X	0.30
18.24 SQ.M. AREA REQ.						
22.05 SQ.M. AREA PROVIDED						

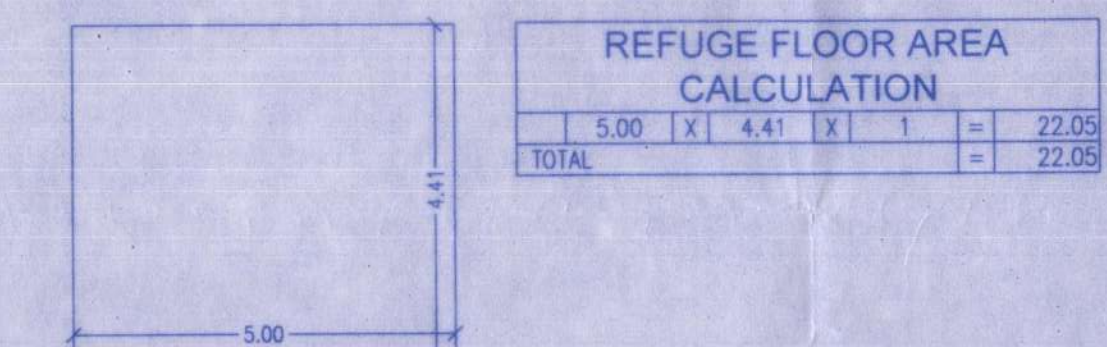

REFUGE AREA KEY PLAN

SCALE 1:100

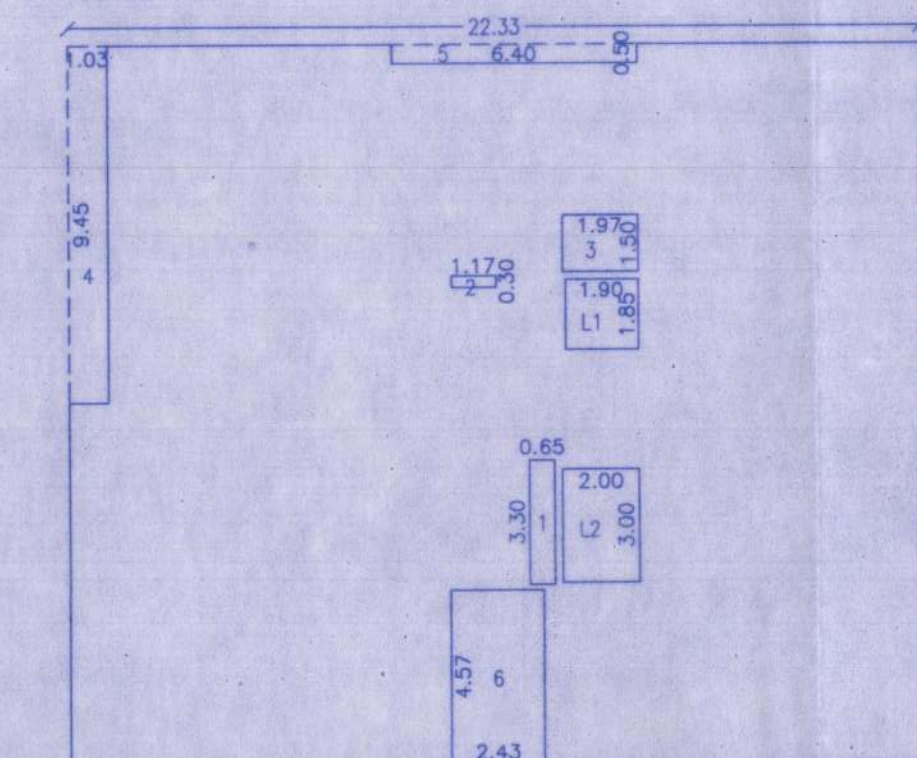

TYPICAL 1ST, 2ND, 3RD, 4TH, 5TH, 6TH, 7TH, 9TH, 10TH, 11TH & 12TH FLOOR AREA CALCULATION

TYPICAL 1ST, 2ND, 3RD, 4TH, 5TH, 6TH, 7TH, 9TH, 10TH, 11TH & 12TH FLOOR AREA CALCULATION									
22.33	X	19.03							424.94
DEDUCTIONS									
1	0.65	X	3.30	X	1				2.15
2	1.17	X	0.30	X	1				0.35
3	1.97	X	1.50	X	1				2.95
4	1.03	X	9.45	X	1				9.73
5	6.40	X	0.50	X	1				3.20
6	2.43	X	4.57	X	1				11.11
TOTAL									29.49
LIFT									
L1	1.90	X	1.85	X	1				3.52
L2	2.00	X	3.00	X	1				6.00
TOTAL									9.52
TOTAL DEDUCTIONS									39.00
NET BUILT UP AREA									385.94

PROJECT

PROPOSED BUILDING AT S. NO. 55 (P), PLOT NO. 68 WADGAONSHERI, PUNE


OWNER'S NAME, SIGNATURE

MR. KEVALKUMAR K. JAIN (P.A.H.)

ARCHITECT :-


 JAGADISH P. DESHPANDE
 C.A.84/2318

 ARCHITECT, TOWN PLANNER, INTERIOR DESIGNER
 A-1, SUCCESS CHAMBERS, 1232 APTE ROAD,
 DECCAN GYMKHANA, PUNE 411004.
 PH. NO. 25532182, 25531141,

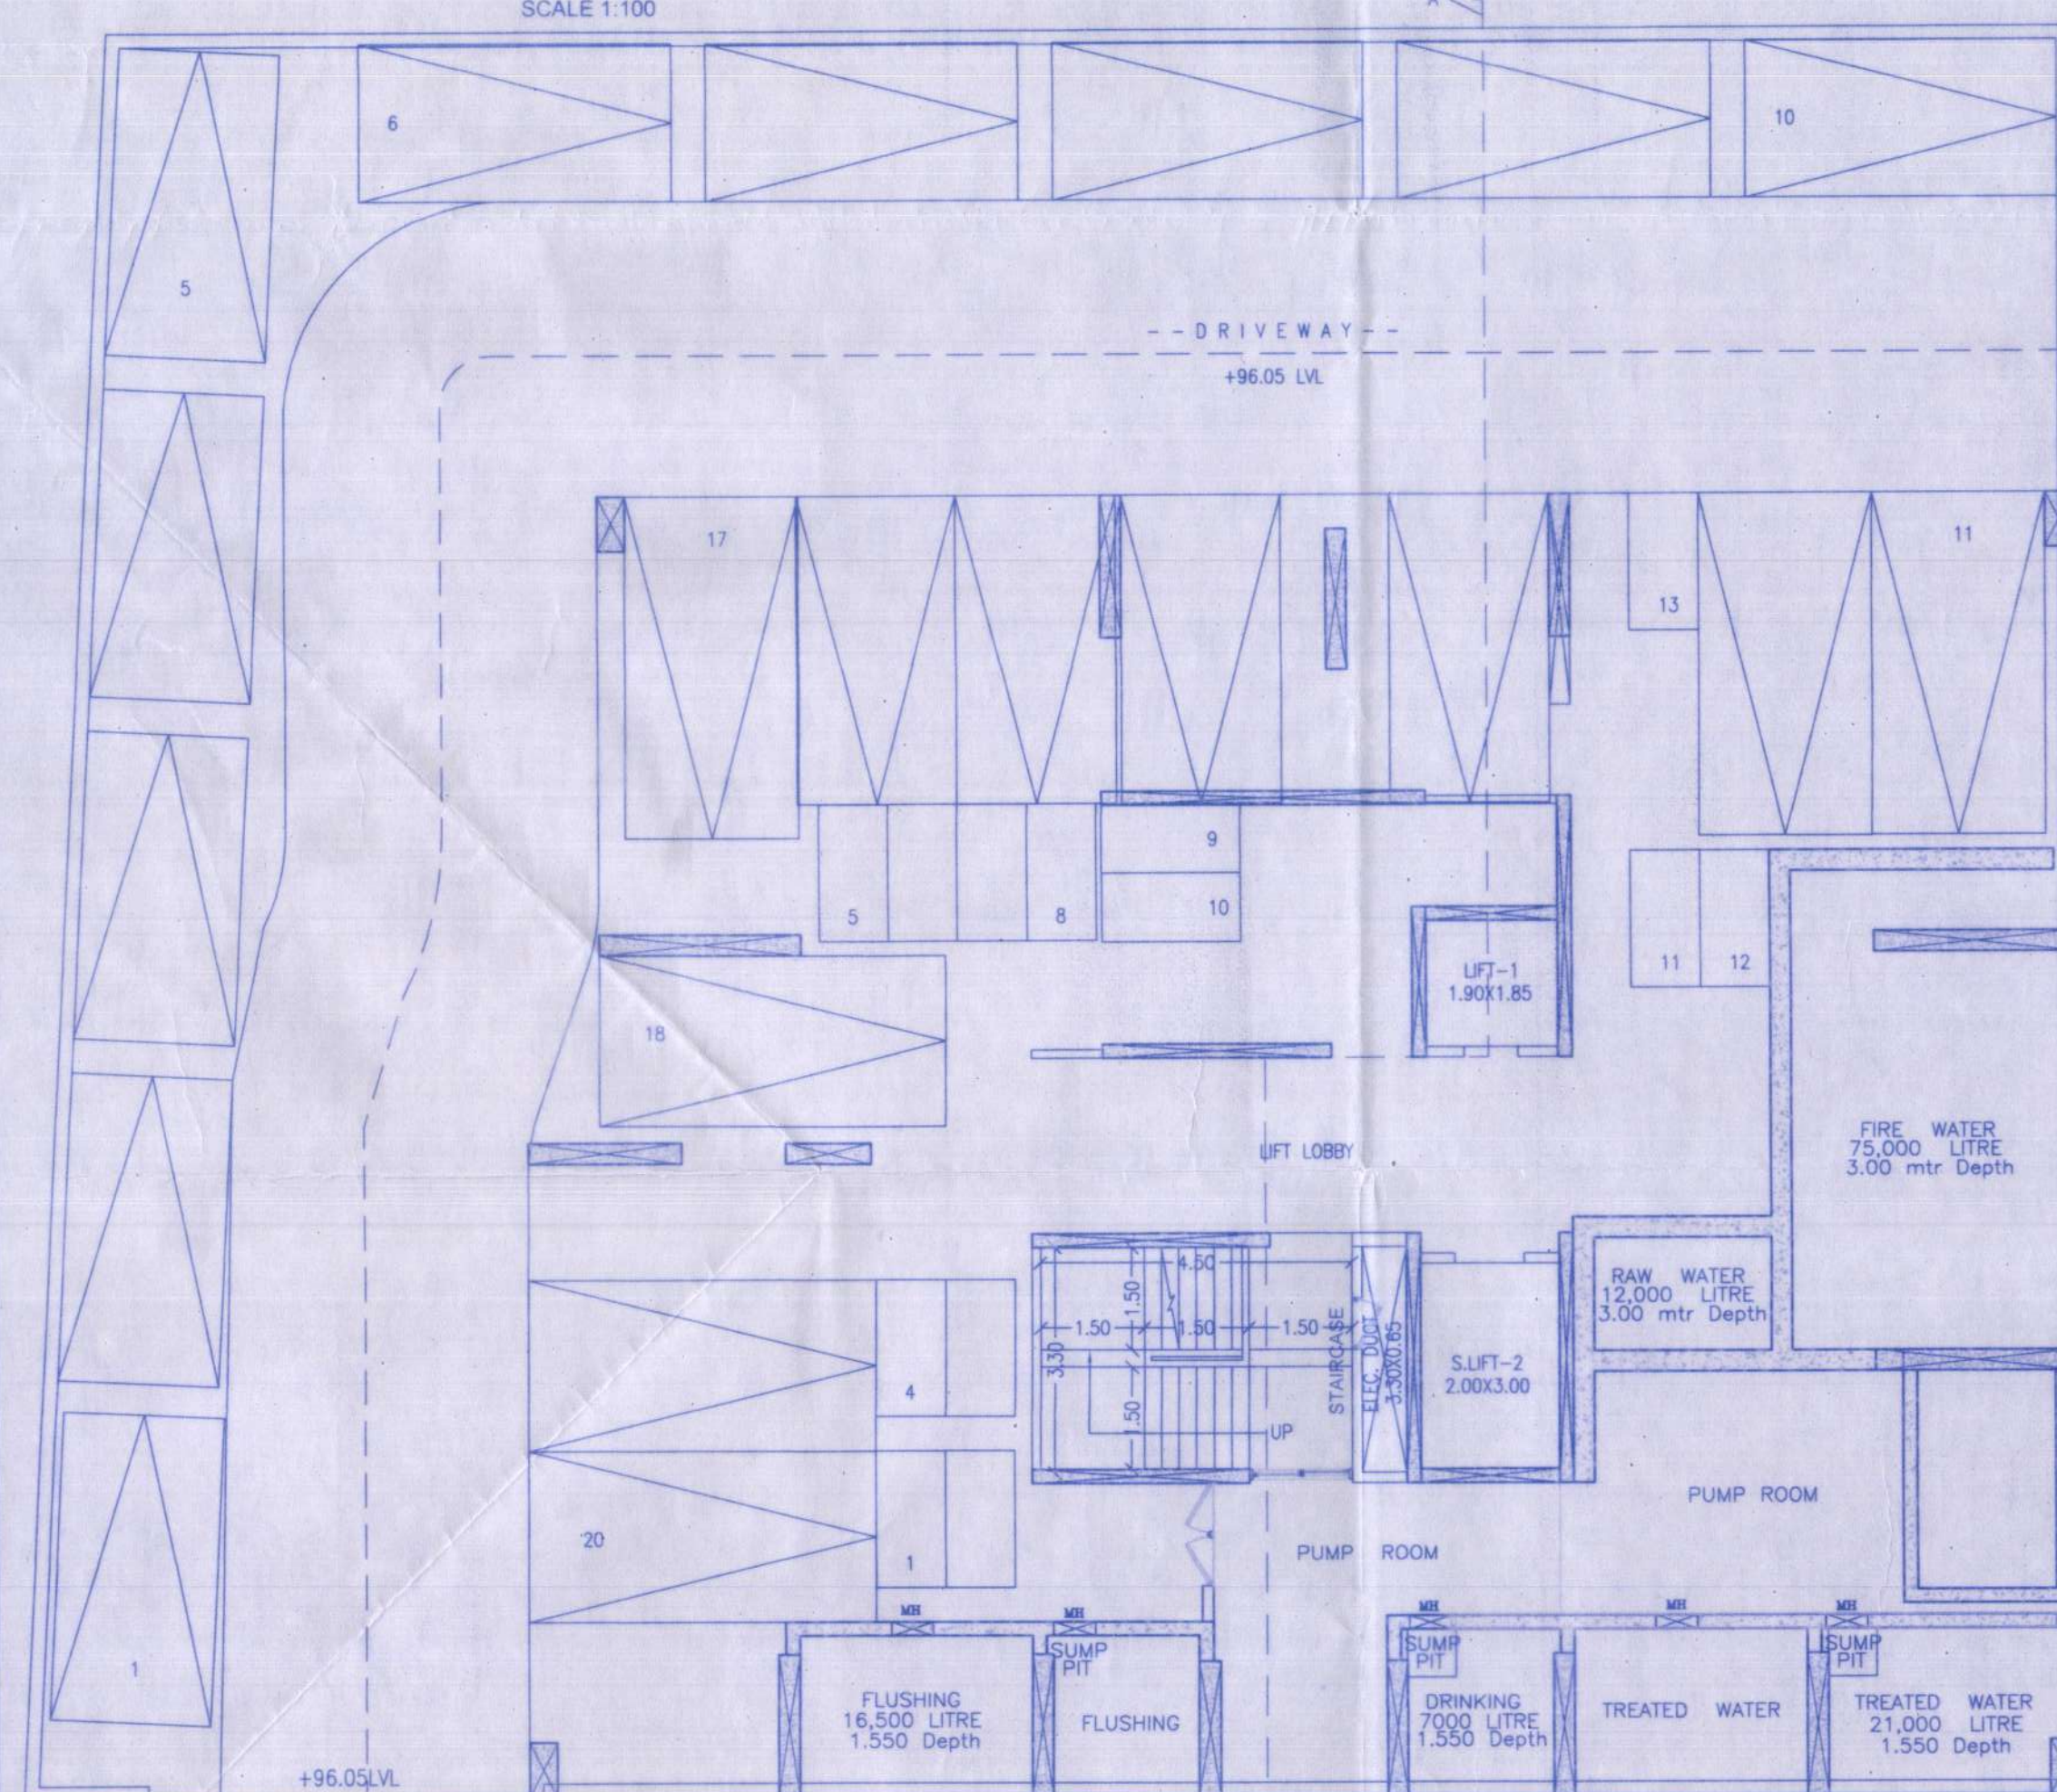 DATE 22/04/2024 DEALT BY NILESH REVISED BY NILESH CHECKED BY ASHOK SCALE 1:100
 z:\kumar properties\wadgaonsheri\plot no 68\submission drawing\second sanction\building\221220 sd.dwg


LOWER GROUND FLOOR PLAN

FLOOR	CAR	SCOOTER
LOWER GROUND FL.	20	13

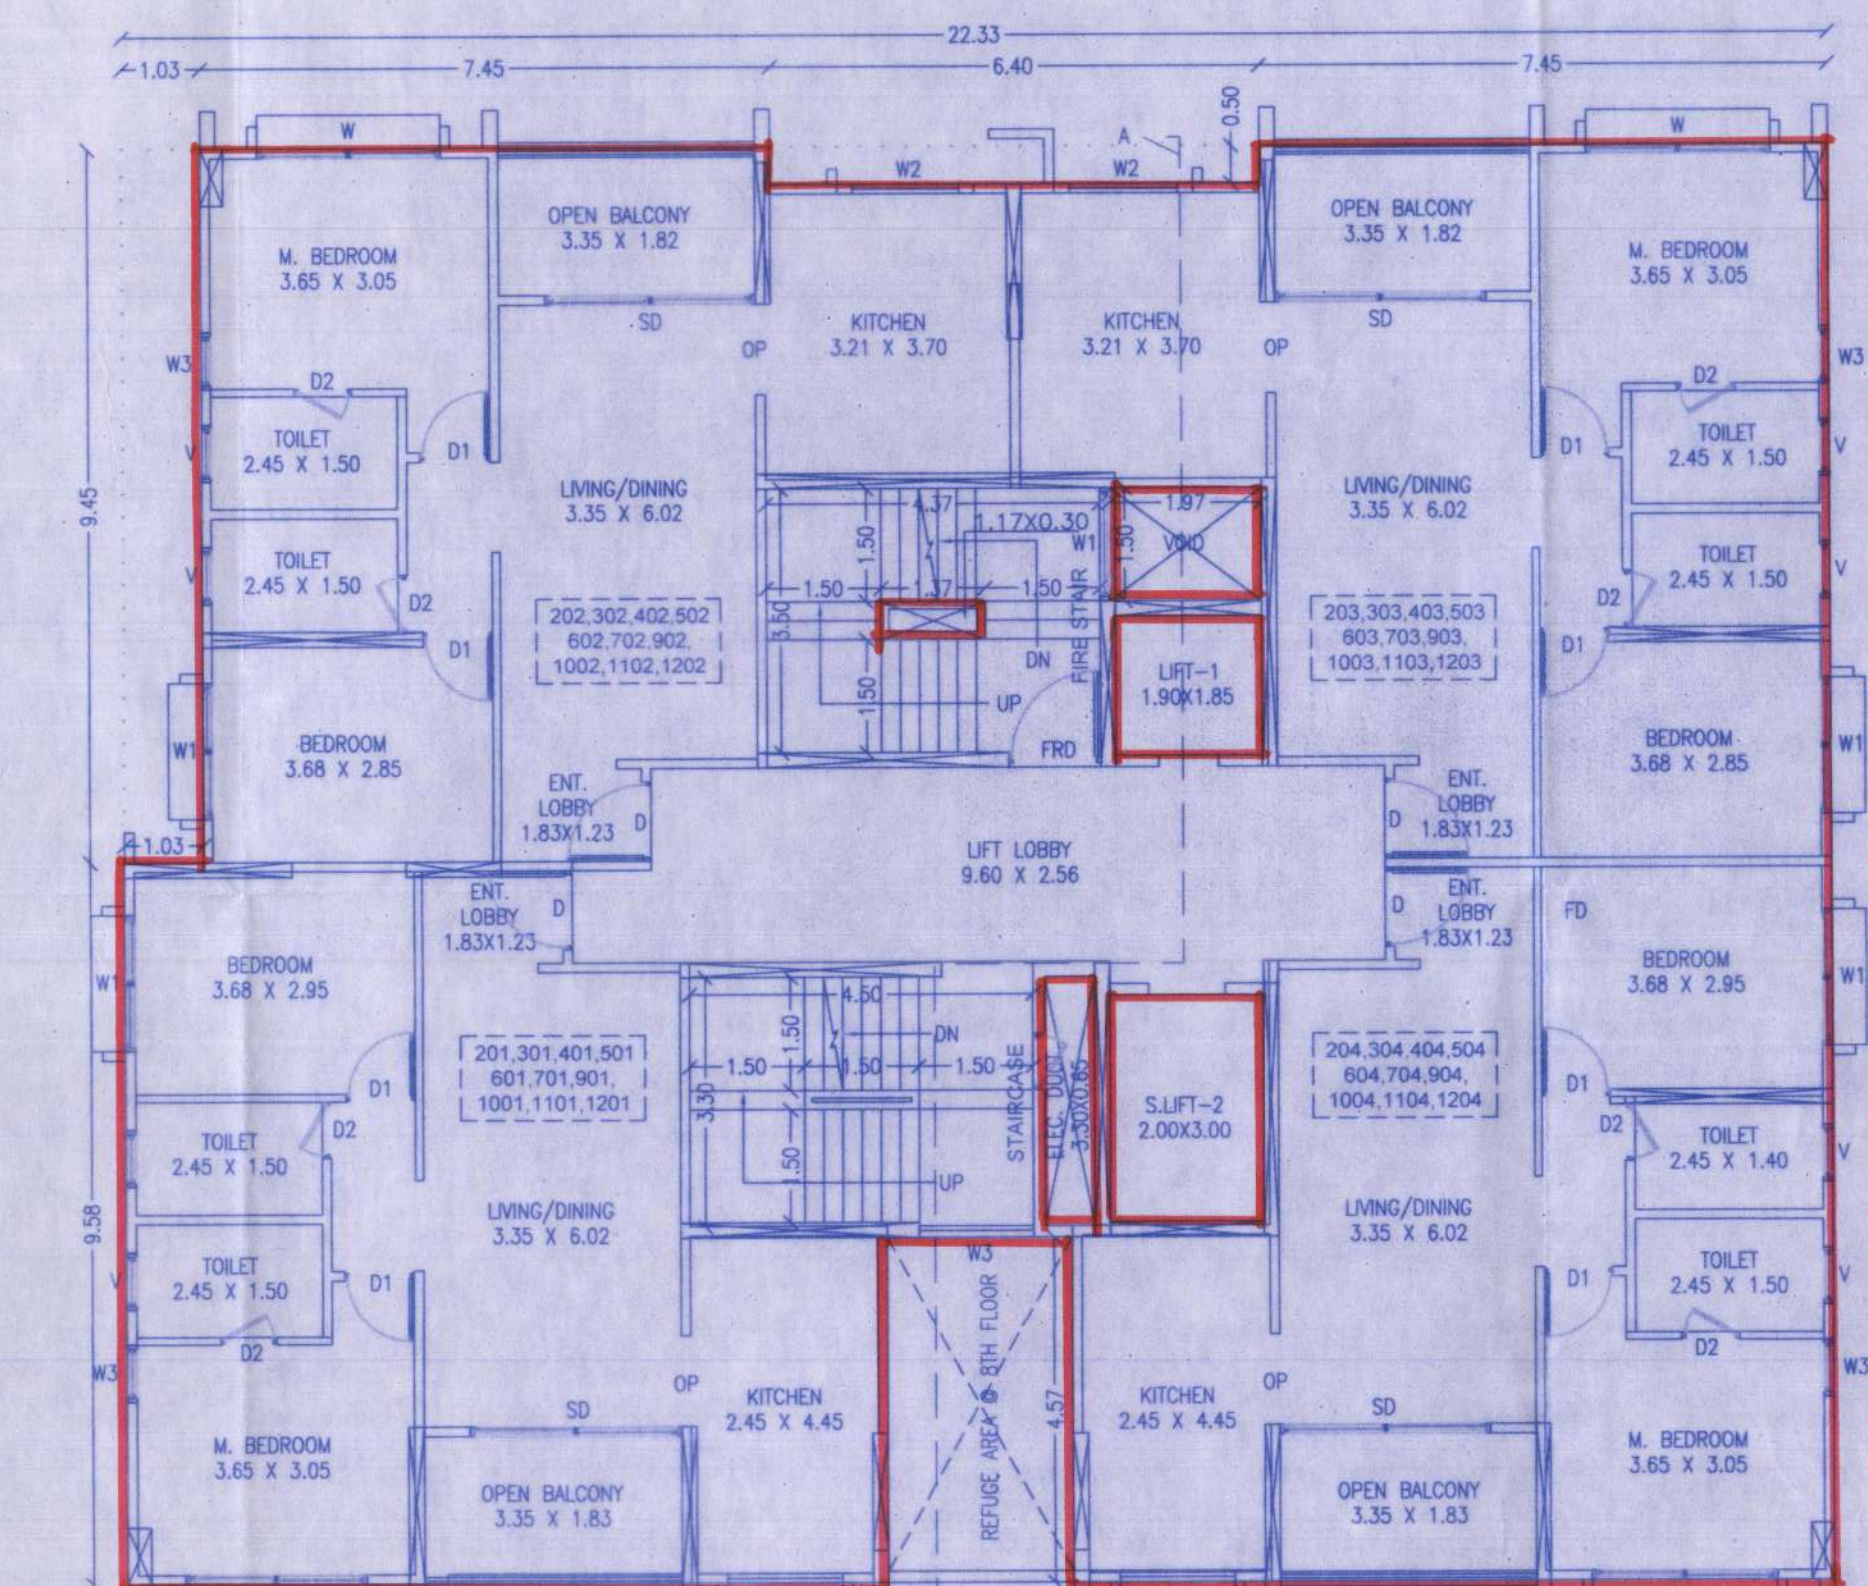

TYPICAL 2ND, 3RD, 4TH, 5TH, 6TH, 7TH, 9TH, 10TH, 11TH & 12TH FLOOR PLAN

SCALE 1:100