


STAMP OF APPROVAL


Sanctioned No. B.R.Pimple Nilakh/14/2022
 Subject to conditions mentioned in the
 Office Order No. 08/03/2022

Pimpri
 Date: 08/03/2022

Deputy Engineer
 Building Permission and Unauthorised Construction/
 Encroachment Control & Detection Department
 Pimpri Chinchwad Municipal Corporation
 Pimpri-411 018

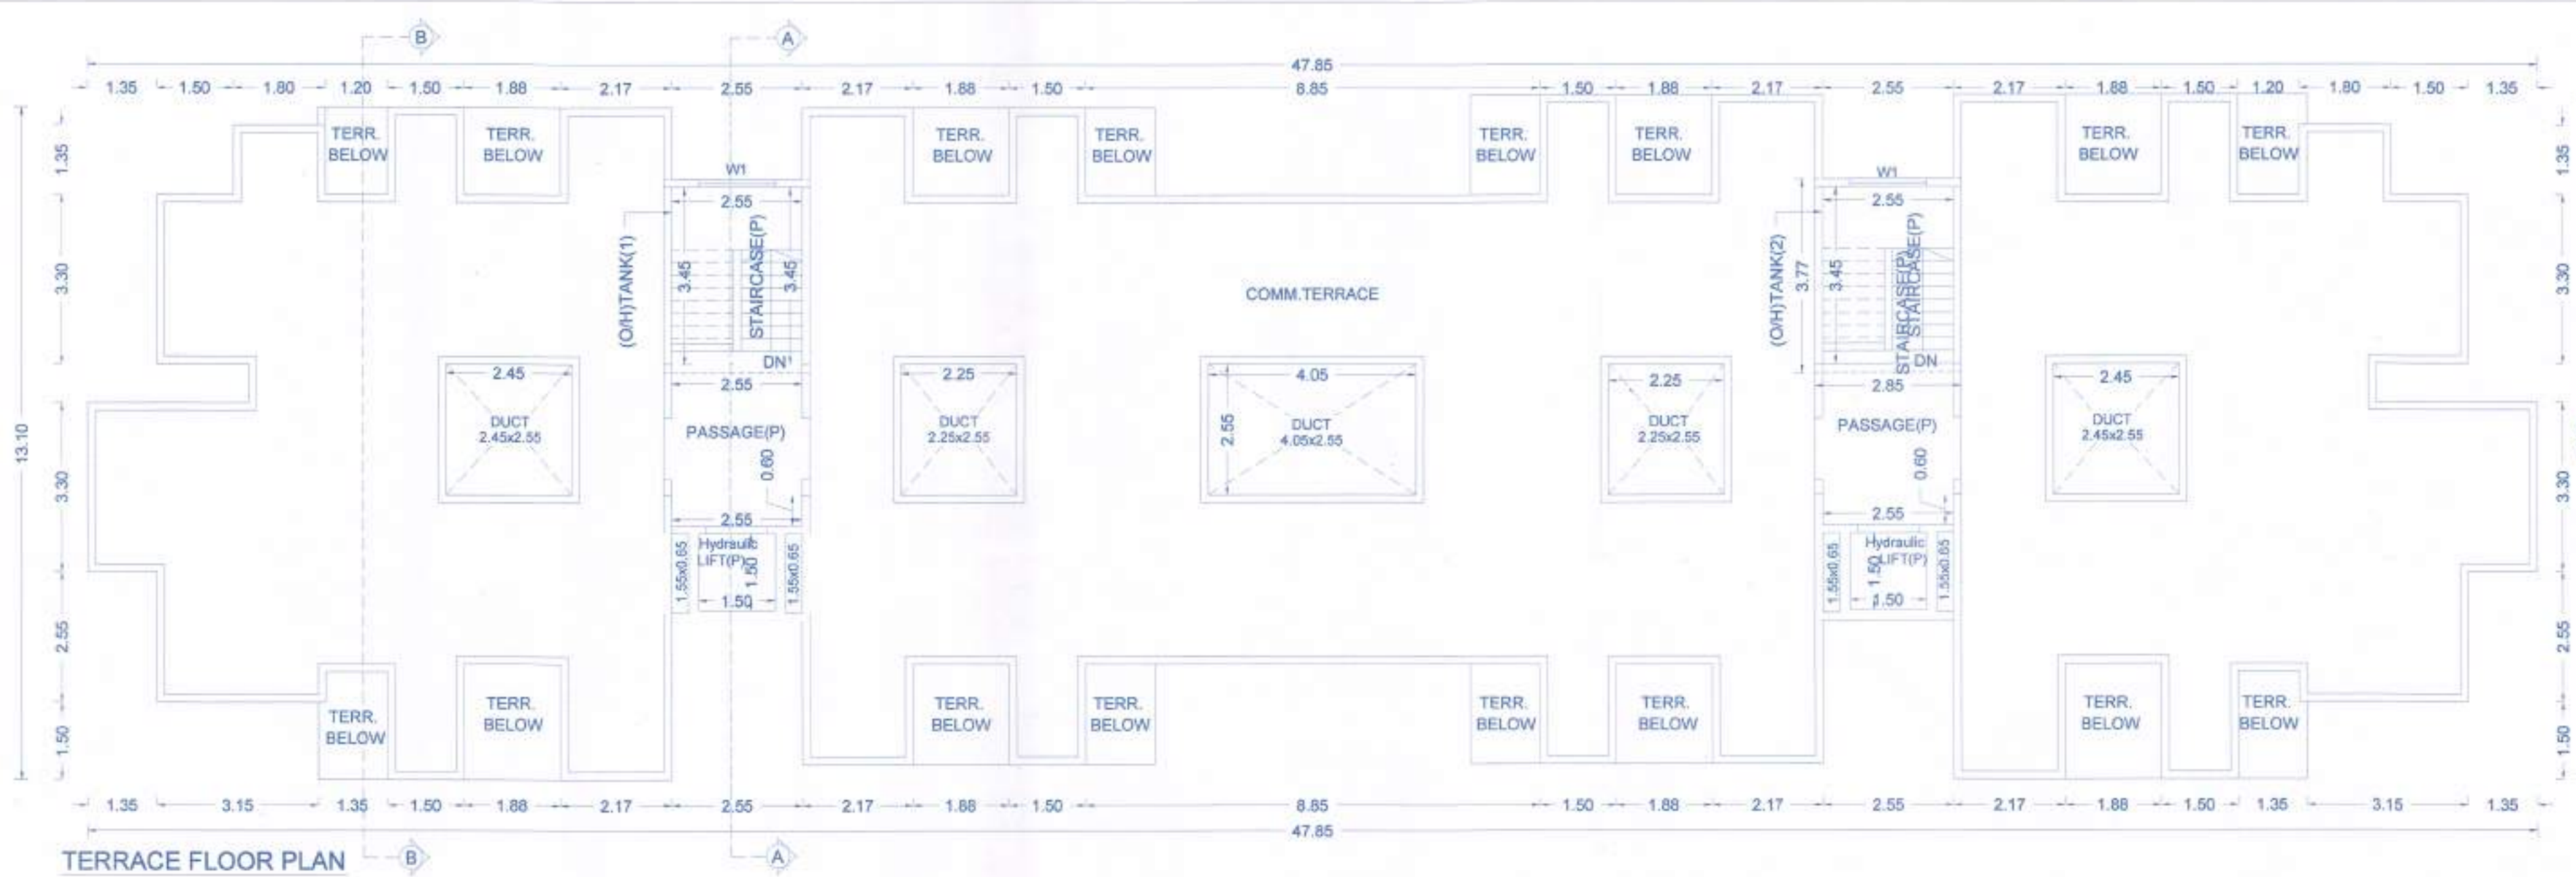


FOURTH FLOOR PLAN

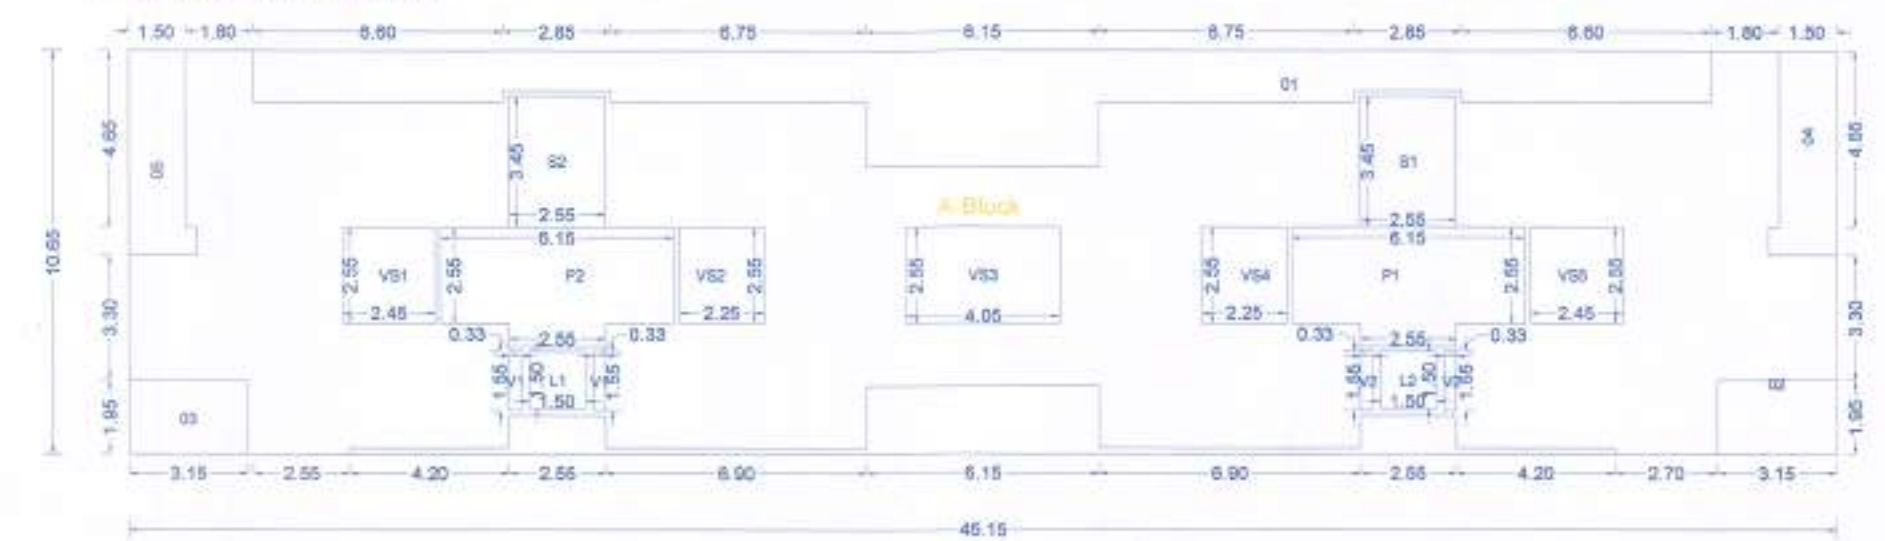

Polygon	Area
A-Block	480.87
O1	60.79
O2	25.67
O3	6.14
O4	8.32
O5	8.32
L1	2.25
L2	2.25
P1	17.21
P2	17.21
VS1	6.25
VS2	5.75
VS3	10.33
VS4	5.75
VS5	6.25
V1	1.01
V2	1.01
S1	8.80
S2	8.80
Total	278.79

THIRD FLOOR PLAN

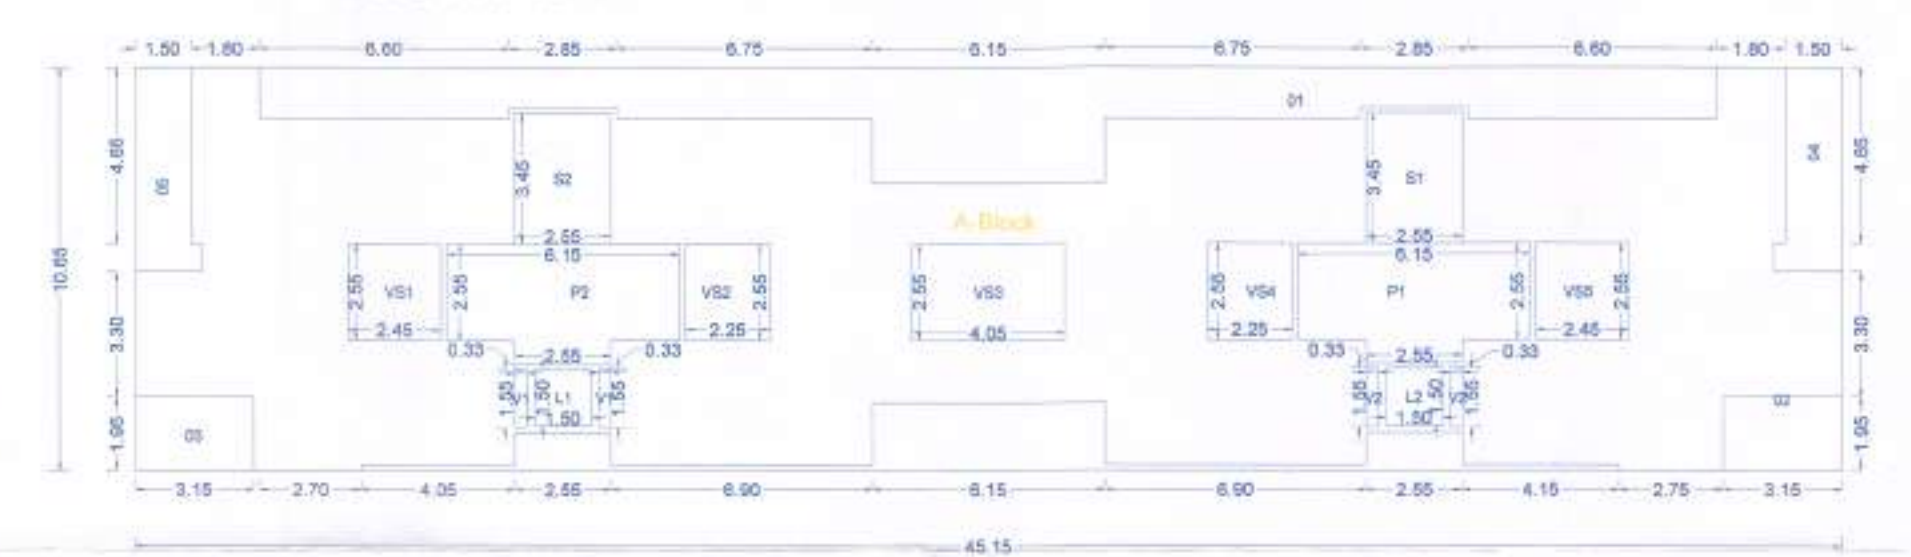

Polygon	Area
A-Block	480.87
O1	60.79
O2	25.64
O3	6.14
O4	8.32
O5	8.32
L1	2.25
L2	2.25
P1	17.21
P2	17.21
VS1	6.25
VS2	5.75
VS3	10.33
VS4	5.75
VS5	6.25
V1	1.01
V2	1.01
S1	8.80
S2	8.80
Total	278.82

OWNER'S NAME:

M/S. VastuKalp promoters & builders
 Partner: Mr. Hanuman Shankar Bhilare
 Mr. Nitin Chindhu Kalate.

OWNER'S SIGN:

[Signature]

PROJECT:

SURVEY NO.: 63 HISSA NO.: 1+2+3+4A HISSA NO.:
 PLOT NO.: CTS NO.:
 DESCRIPTION: REGULAR TRACK, VILLAGE - PIMPLE NILAKH

ARCHITECT:


Panna Subhash Hegdekar
 K.P.C.S. HOUSE, OFFICE NO. 4, 2nd FL., BHUBARI
 COLONY, RAJOD ROAD, KOTHI-RUD, PUNE - 38
 P.H.F. 2550578/1962300720

ARCHITECT'S SIGN:

[Signature]

JOB NO.	DRG. NO.	SCALE	DRAWN BY	CHECKED BY
		1:100		
INWARD NO.	INWARD NO.	DATE	24.01.2022	
KEY NO.		SHEET NO.	03/04	

FOURTH FLOOR PLAN

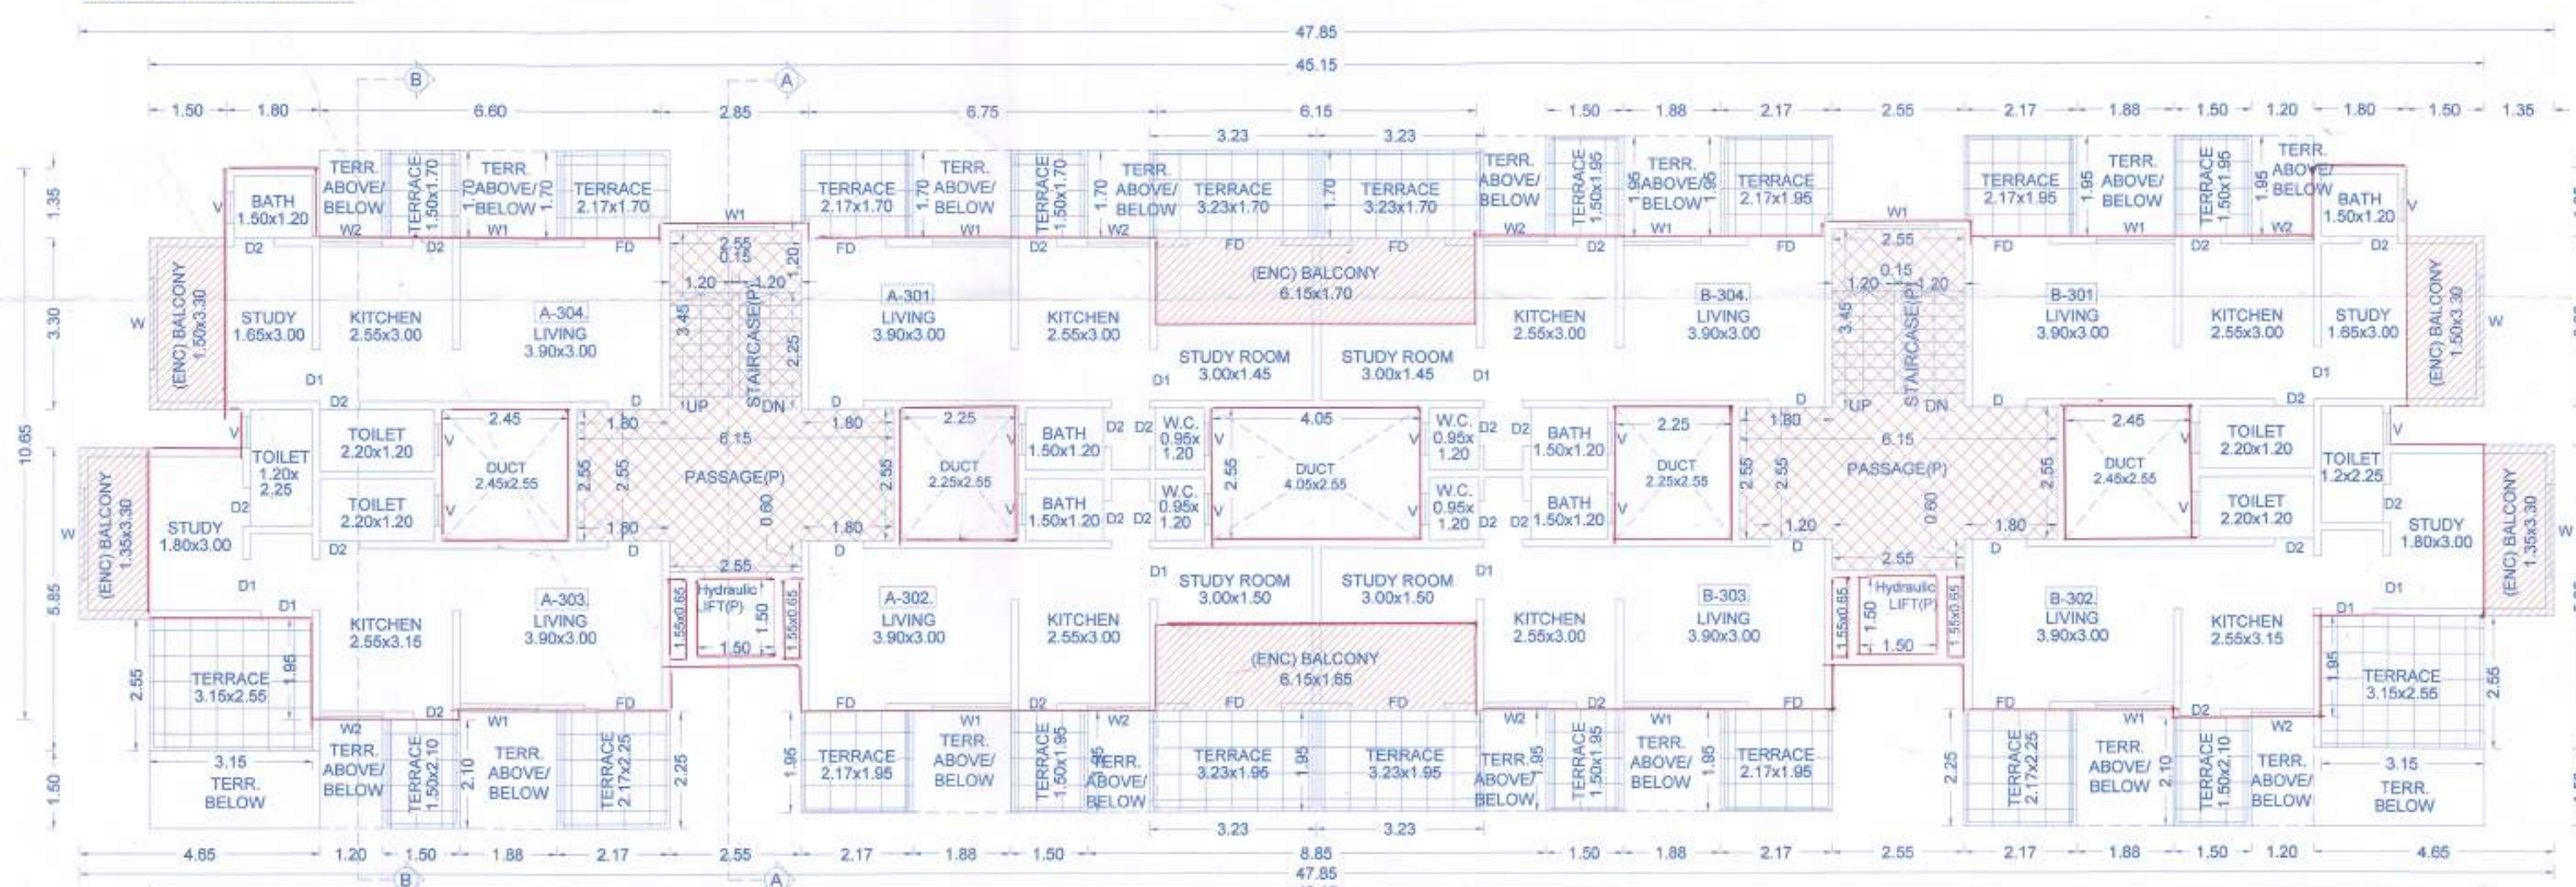

THIRD FLOOR PLAN

