

F.F.
20,000 LTS

O.H.W.T.

TERRACE

PENT HOUSE
FLOOR

TOILET

TWELVE FLOOR

TOILET

ELEVENTH FLOOR

TOILET

TENTH FLOOR

TOILET

NINTH FLOOR

TOILET

EIGHT FLOOR

TOILET

SEVENTH FLOOR
(REFUGE AREA)

SIXTH FLOOR

TOILET

FIFTH FLOOR

TOILET

FOURTH FLOOR

TOILET

THIRD FLOOR

TOILET

SECOND FLOOR

TOILET

FIRST FLOOR

TOILET

TERRACE

STILT PARKING

UPPER PARKING


LOWER PARKING

G.L.


SECTION AA'
SCALE - (1:100)

STAMP OF APPROVAL

D.P. LAYOUT 2/2

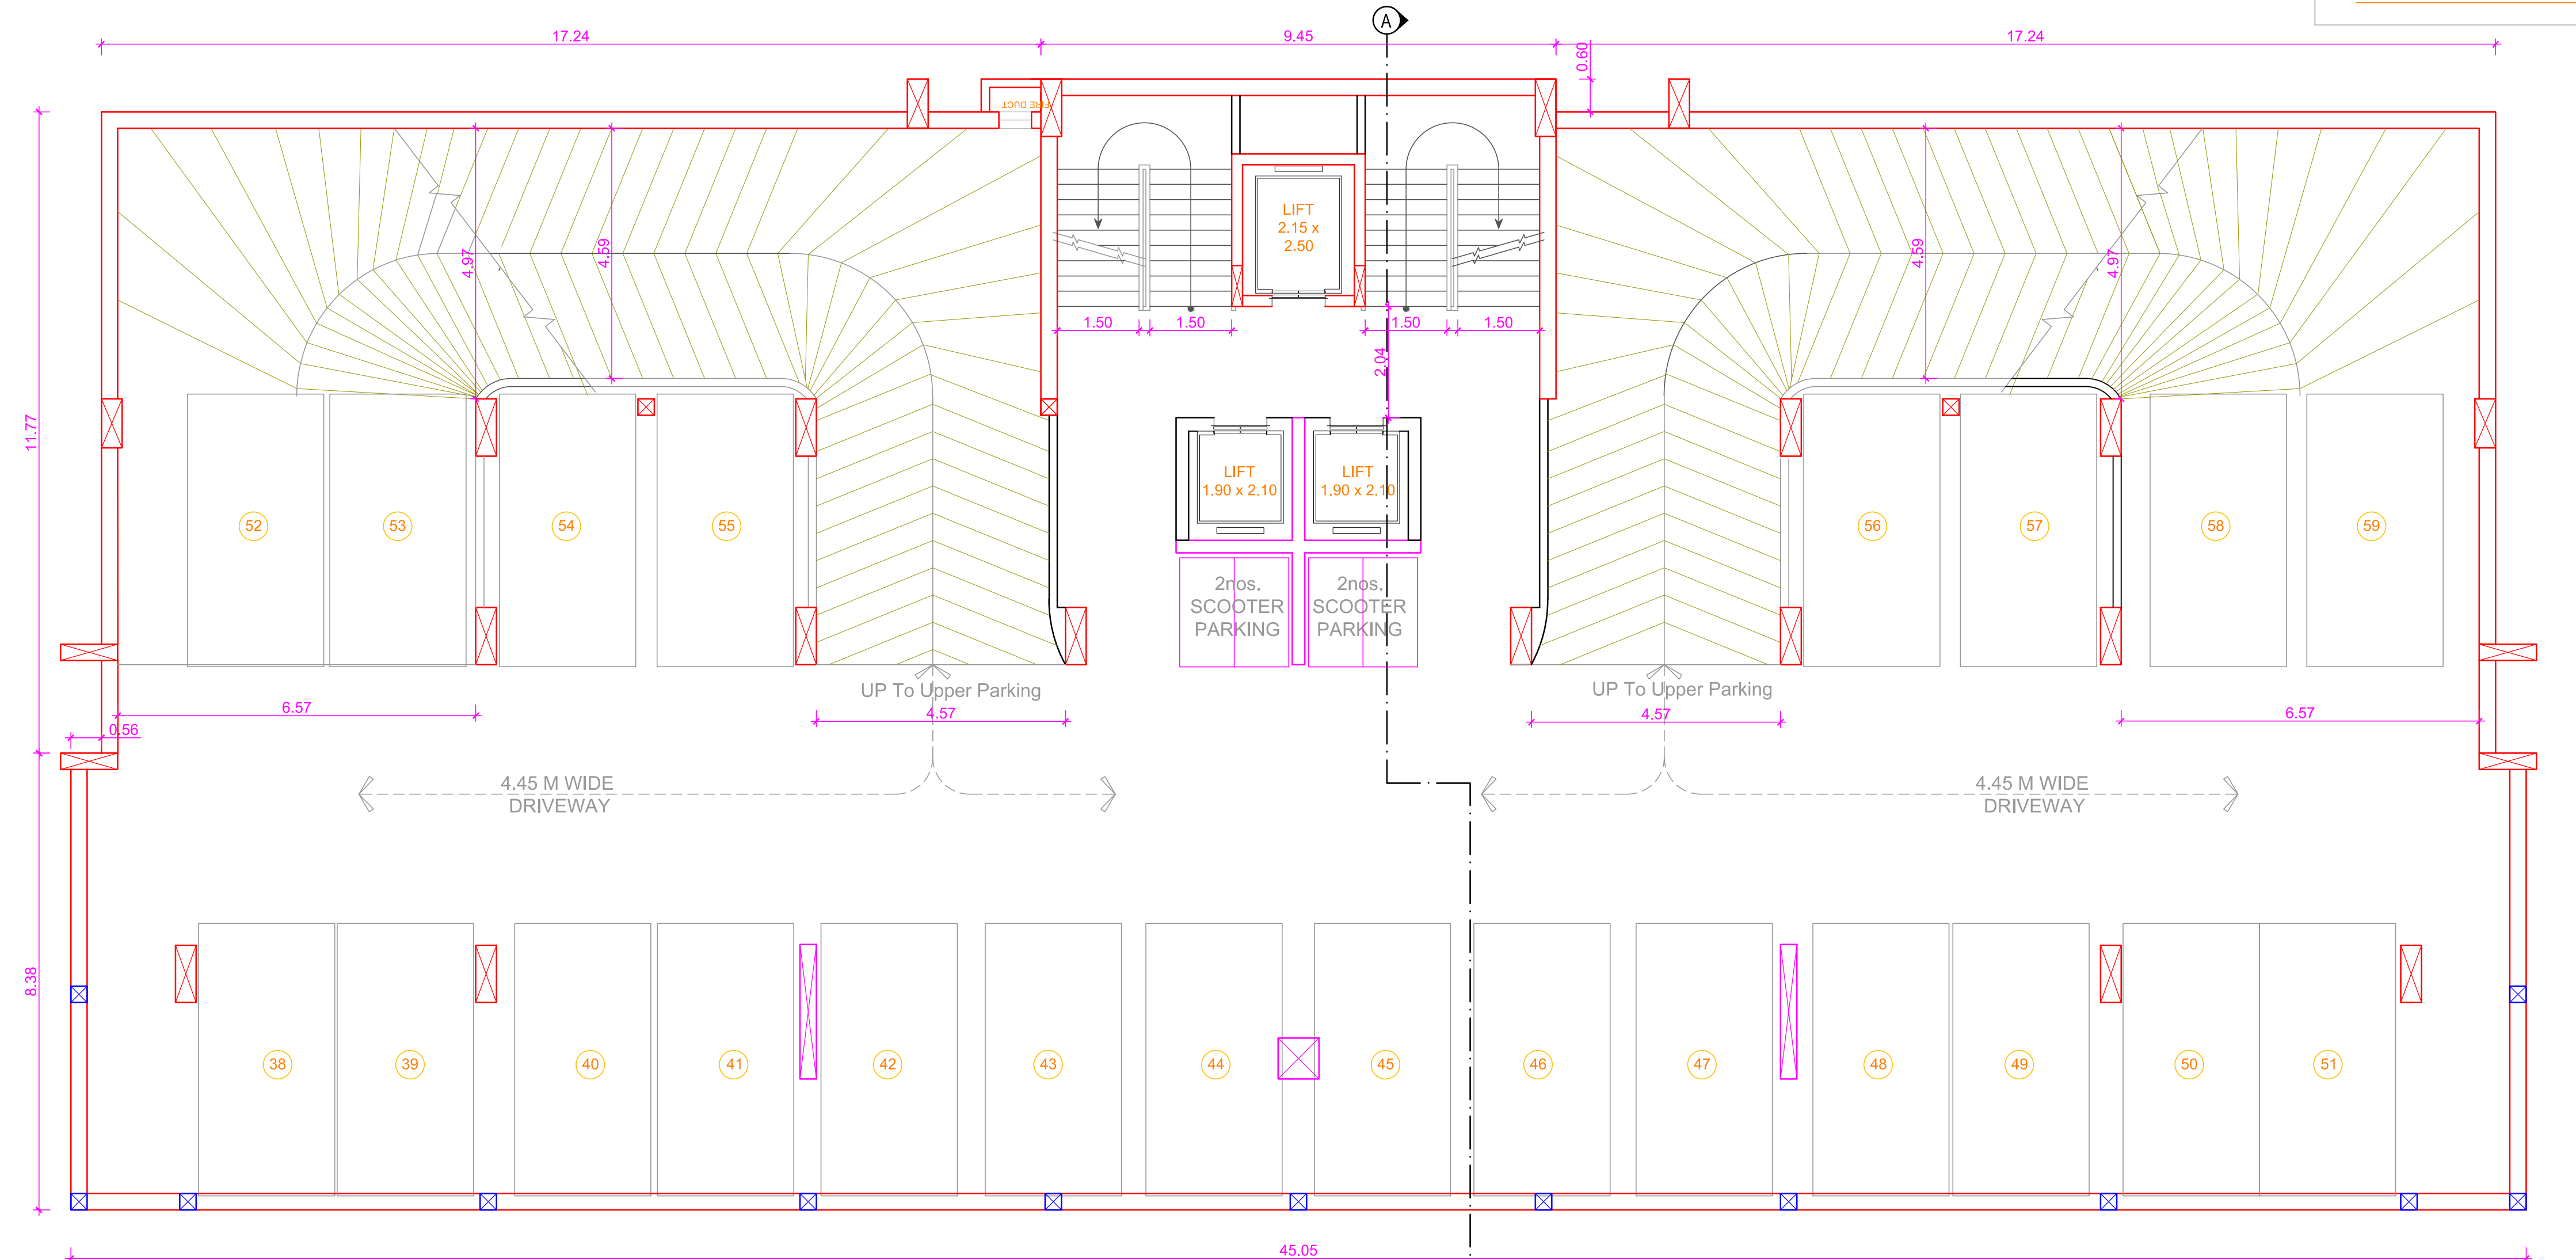


LOWER PARKING FLOOR PLAN
SCALE - (1:100)

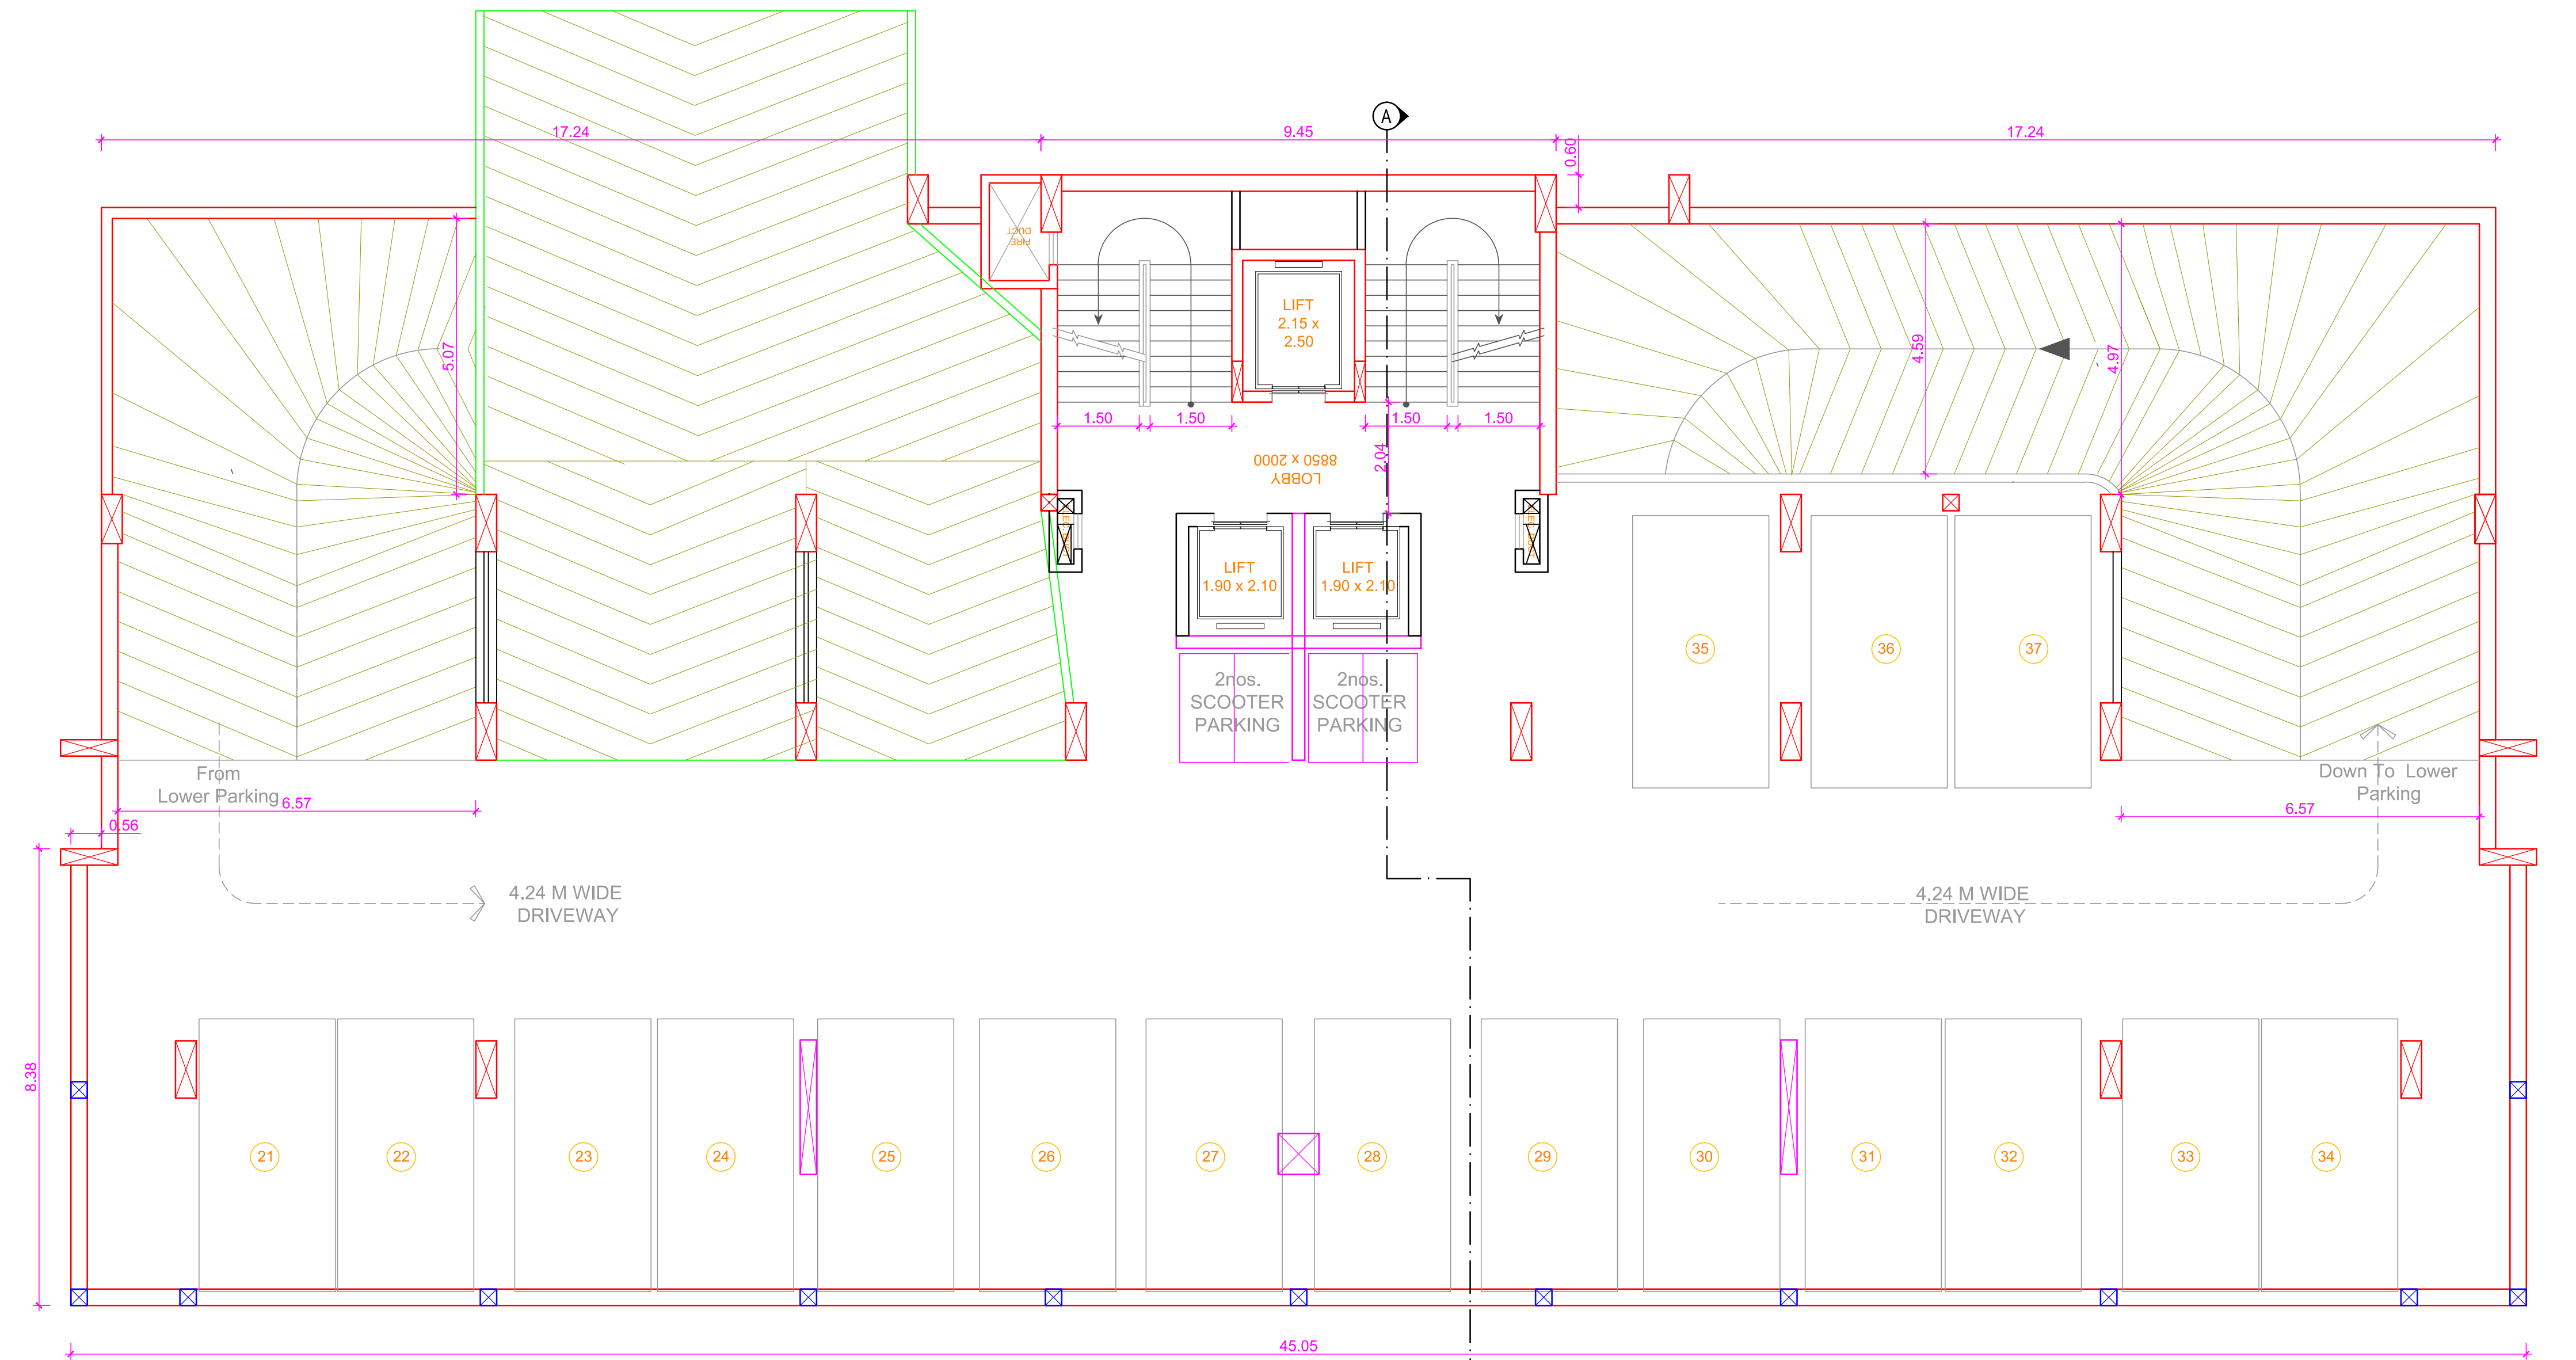

UPPER PARKING FLOOR PLAN
SCALE - (1:100)

DESCRIPTION OF PROPOSAL
LAYOUT OF REVISED BUILDING ON C.T.S.NO.55/3/3 &
F.P.NO. 454/3 S.NO. 548(part) AT GULTEKADI
(SALISBURY PARK), PUNE - 411037
OWNER'S SIGN

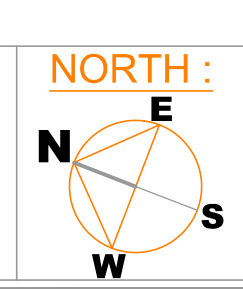

RAJIV SANGTANI (PAH)

SCALE - 1:100
DWG NO. -
DATE: JUNE 2017
DRAWN BY -

CREATION
RAZZAQ SHAIKH
ARCHITECT
REG. NO. CA/75/403
OFFICE NO. 305, THIRD FLOOR
TEJ HOUSE, S.M.G. ROAD, CAMP
PUNE 411001. TEL : 020 26052602
E-MAIL : razzaqshaikh@gmail.com