

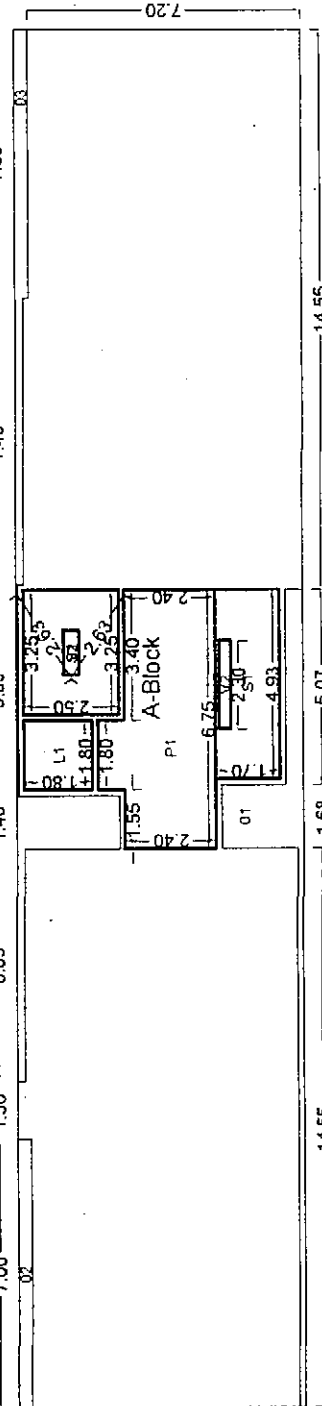


SECOND FLOOR PLAN


Polygon	Area
A-Block	270.67
01	8.07
02	2.45
03	9.19
L1	3.24
P1	17.46
V1	0.46
V2	0.69
S1	7.68
S2	7.66
Total	213.76

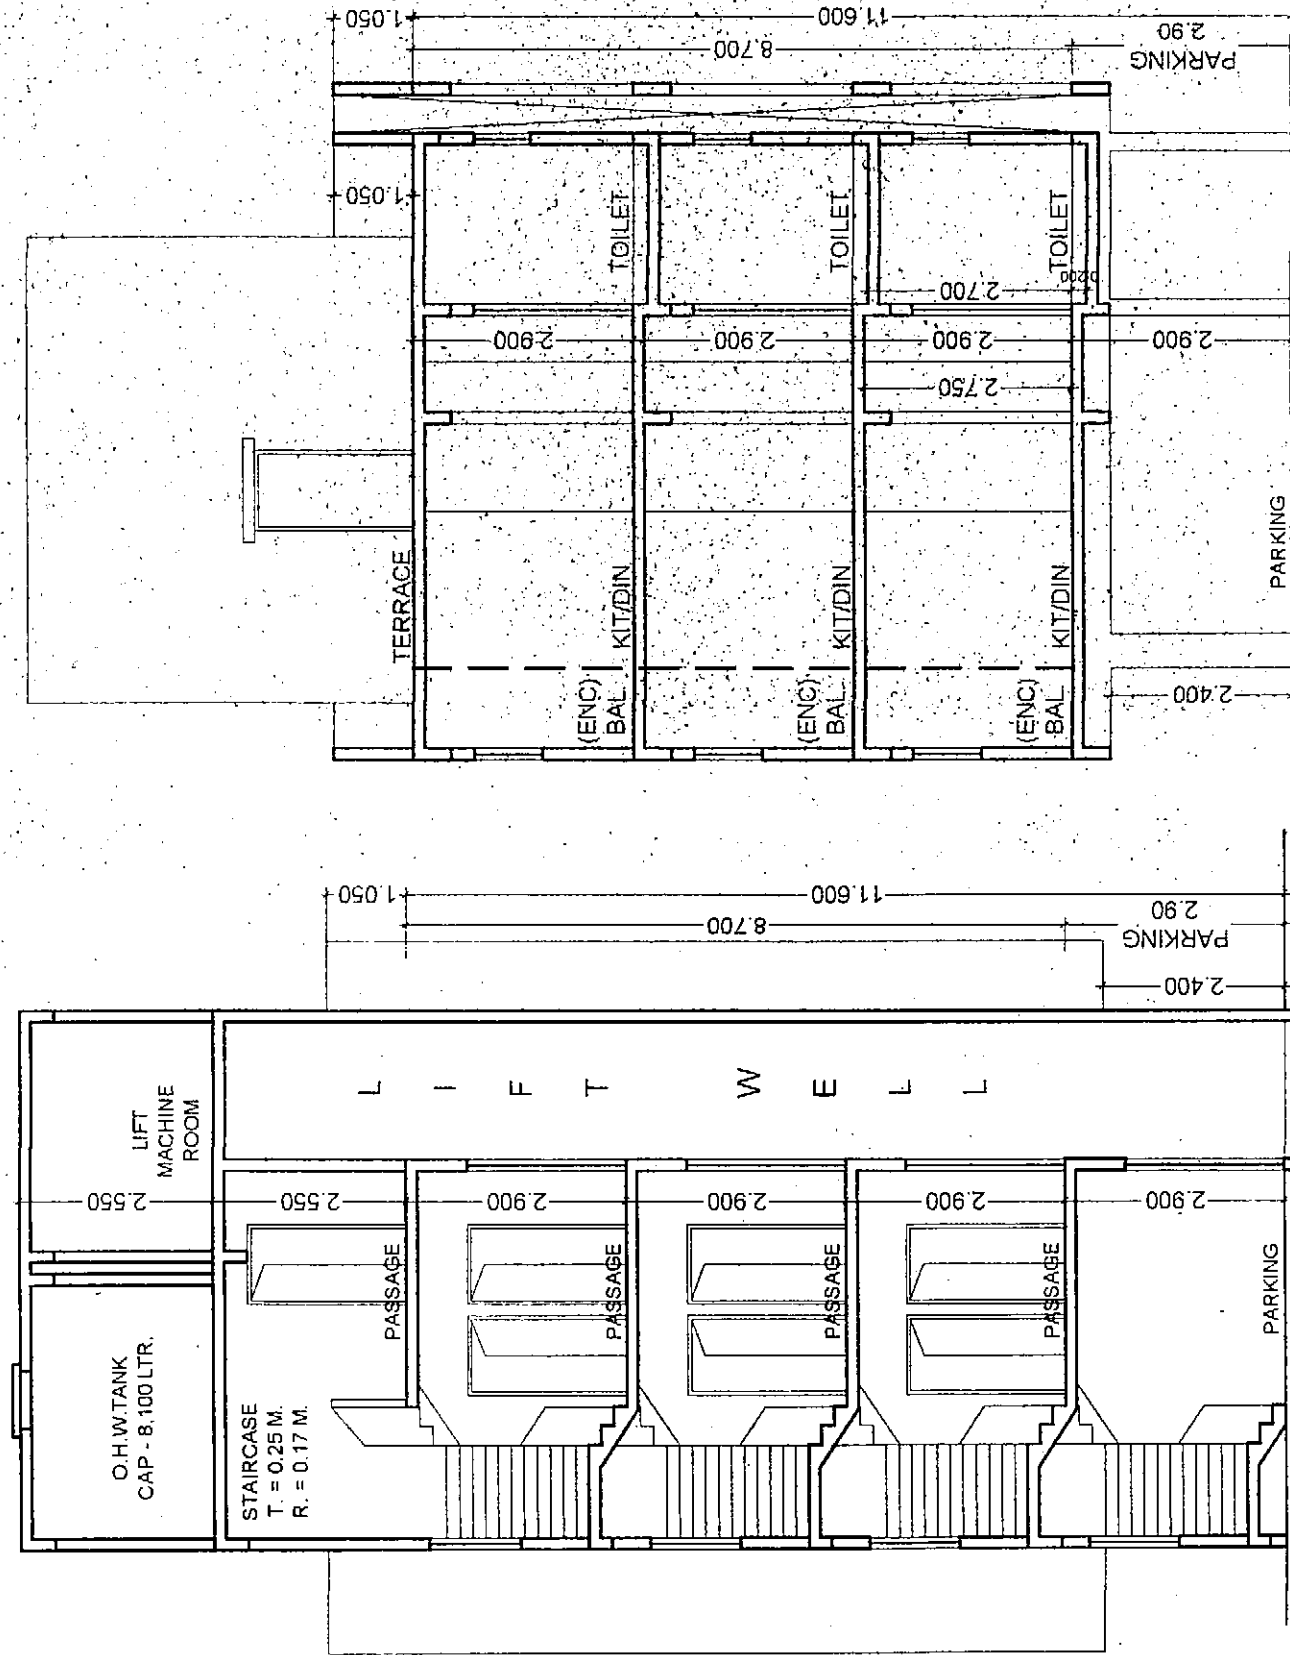


Pimpri
Date 17-06-2012

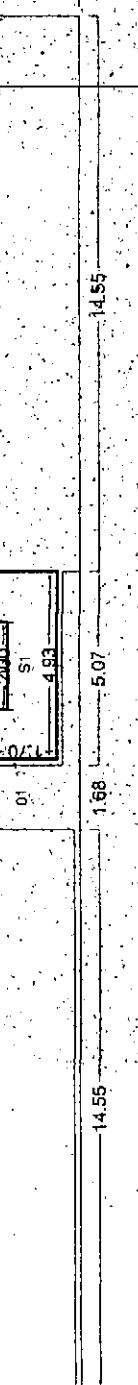

SECTION - B B

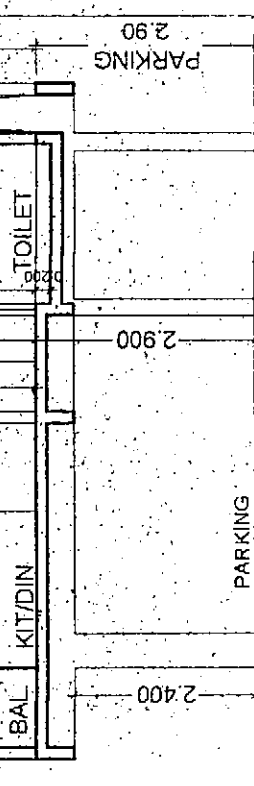

TERRACE CALCULATIONS : A BUILDING			TOT. AREA
FLOOR	SIZE	AREA	
THIRD FLOOR	1.68 X 3.20 X 1	5.39	11.20
	1.40 X 3.55 X 1	5.62	
SECOND FLOOR	1.50 X 3.35 X 2	10.05	10.05
	1.68 X 3.20 X 1	5.39	11.20
FIRST FLOOR	1.68 X 3.20 X 1	5.39	5.62
	1.40 X 3.55 X 1		
Total			32.45

 

PARKING FLOOR PLAN

PROJECT :- PROPOSED RESIDENTIAL SCHEME ON S.NO. 40/2 (p), AT WAKAD, PUNE






INWARD NO.	INWDAWKD/0032/12	DATE	24-05-2017
KEY NO.	288	SHEET NO.	3 / 3