
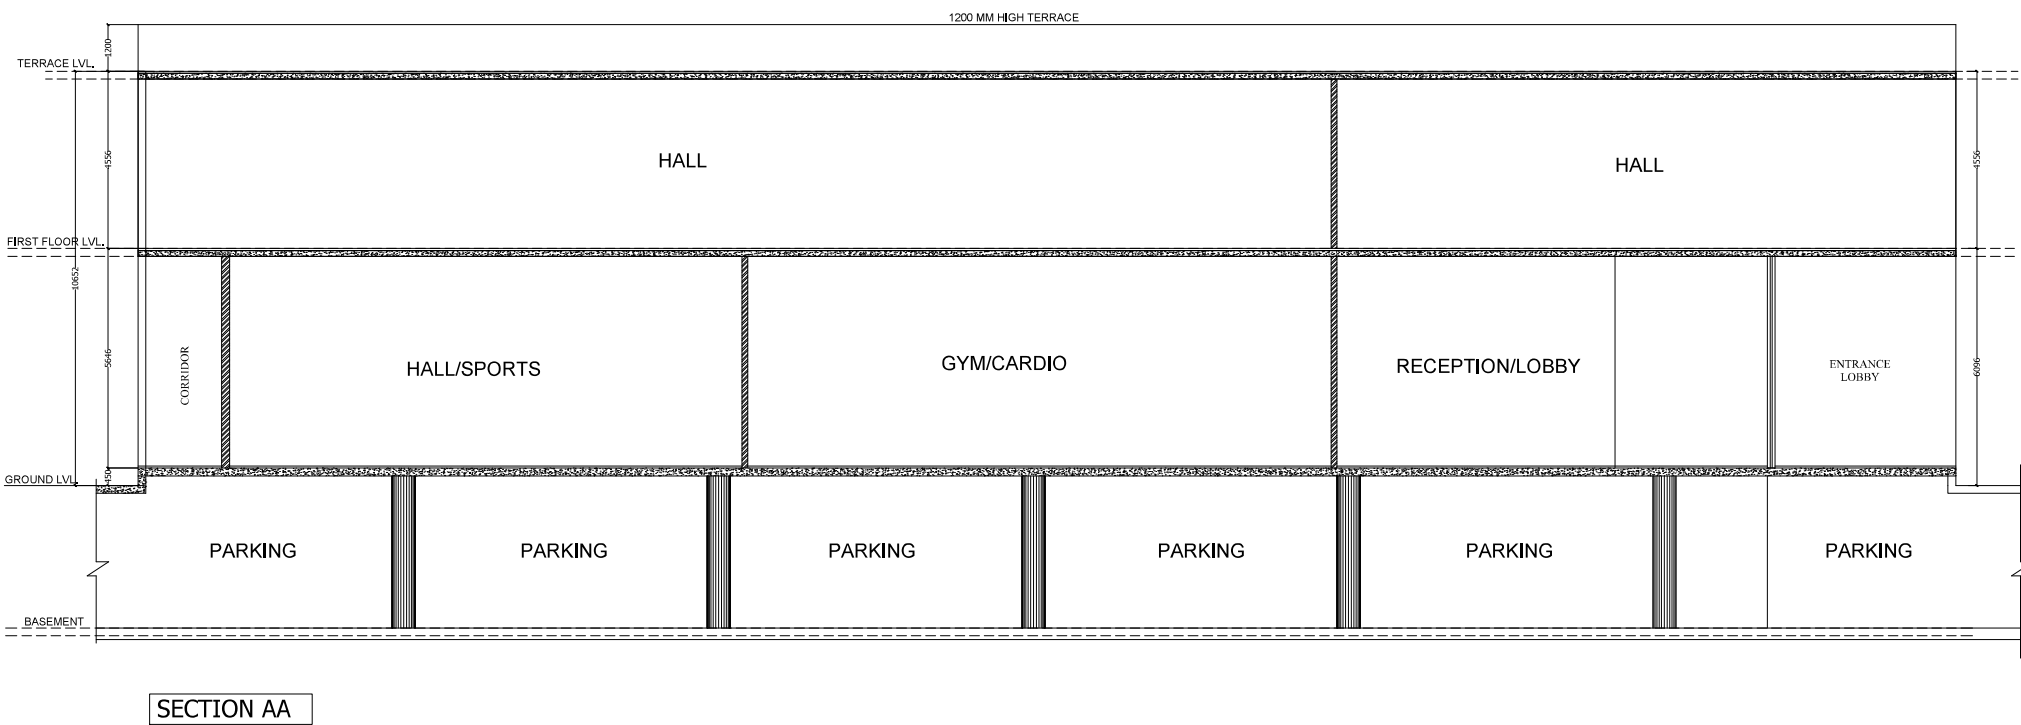
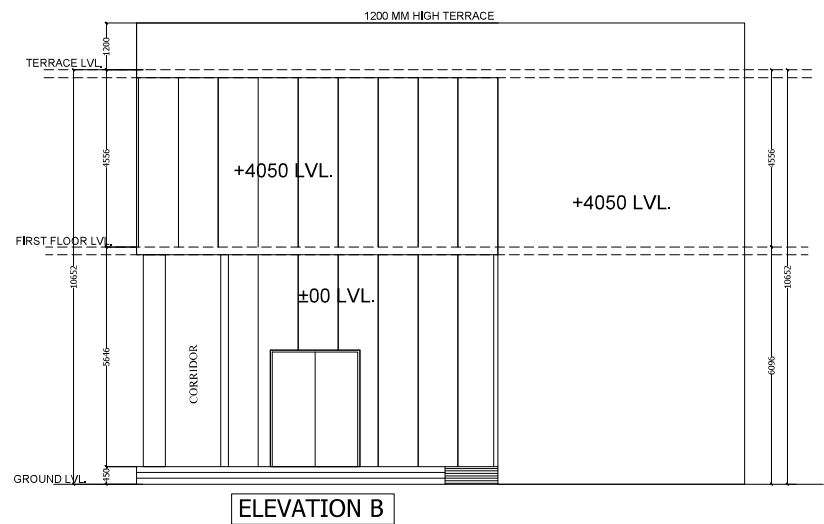


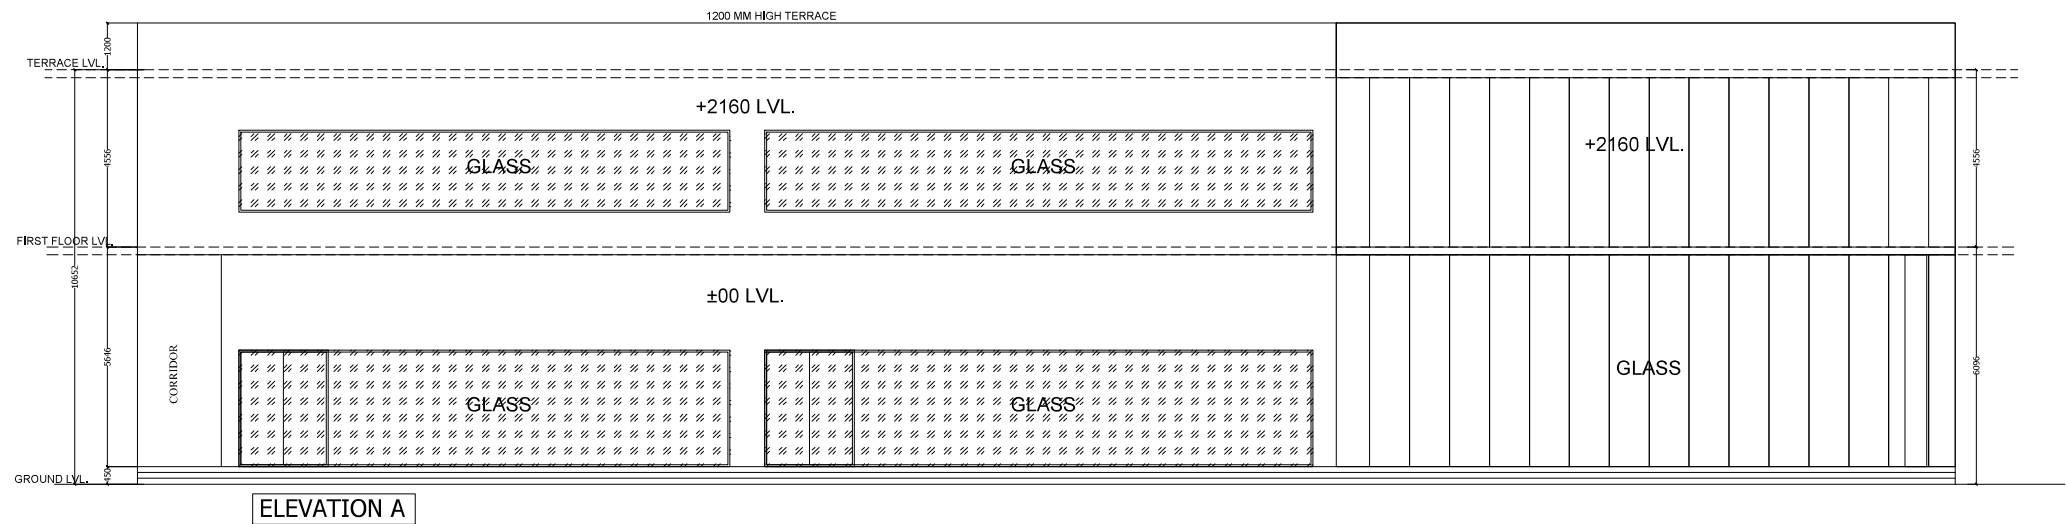

Digitally
signed by
ASHOK
PATHRIA
Date:
2024.05.25
12:03:15
+05'30'

PROJECT: PROPOSED GROUP HOUSING PROJECT "VAMANA ARVINDAM" AT VILLAGE NABHA HADBAST NO-290 DISTT.S.A.S NAGAR (MOHALI)PB.	DEVELOPERS/PROMOTERS: DEVELOPED BY:-VAMANA DEVELOPERS	NOTES:- THIS DRAWING IS THE PROPERTY OF THE CONSULTANTS. NO PART OF THIS SHALL BE USED, COPIED OR REPRODUCED WITHOUT THEIR WRITTEN PERMISSION	DRAWING TITLE: CLUB GROUND TO 1ST FLOOR PLAN AREA DIAGRAM OF GROUND TO 1ST FLOOR PLAN	DESIGN CONSULTANT:  SCO 230-231, THIRD FLOOR , SEC. 34-A, CHANDIGARH.	ARCHITECT :-	DATE :- 23-12-2023 SCALE:-	OWNER'S: MR. KANAV KHANNA	SHEET.NO 12
---	---	---	---	---	---------------------	--	-------------------------------------	---------------------------