




ONCE-WEIT PLAN
FOR ENTIRE RESIDENTIAL BUILDING BLOCK
RESIDENTIAL PLAN 10/11/17

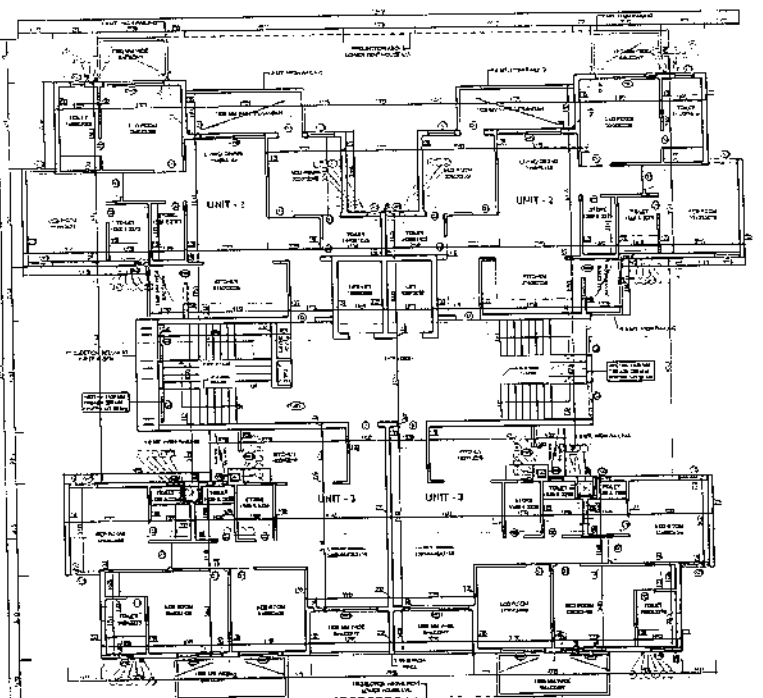


TYPICAL FLOOR PLAN
T1, T3 & T4- 2ND FLOOR TO 10TH FLOOR
T2- 2ND FLOOR TO 10TH FLOOR

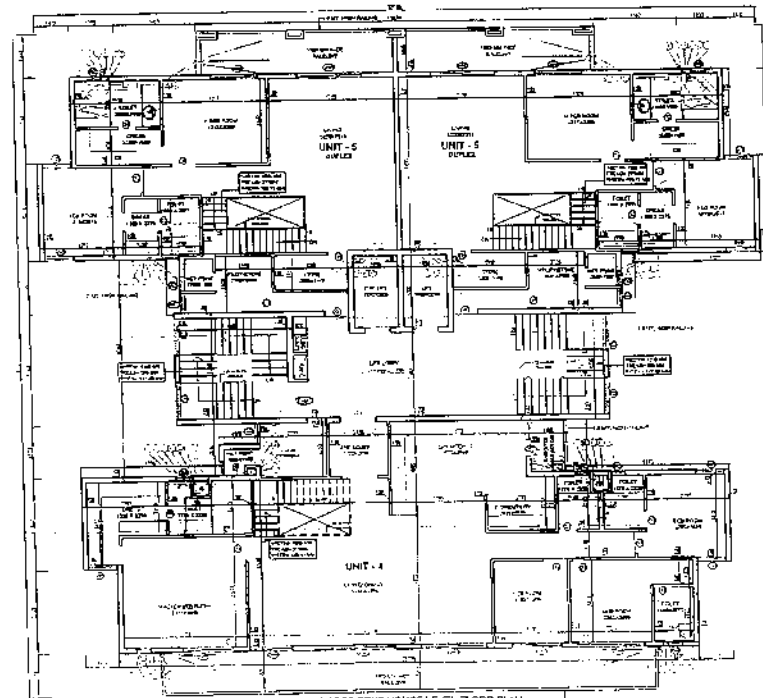


UPPER PENTHOUSE LEVEL FLOOR PLAN
T1, T2 & T4- 11TH FLOOR
T2- 10TH FLOOR

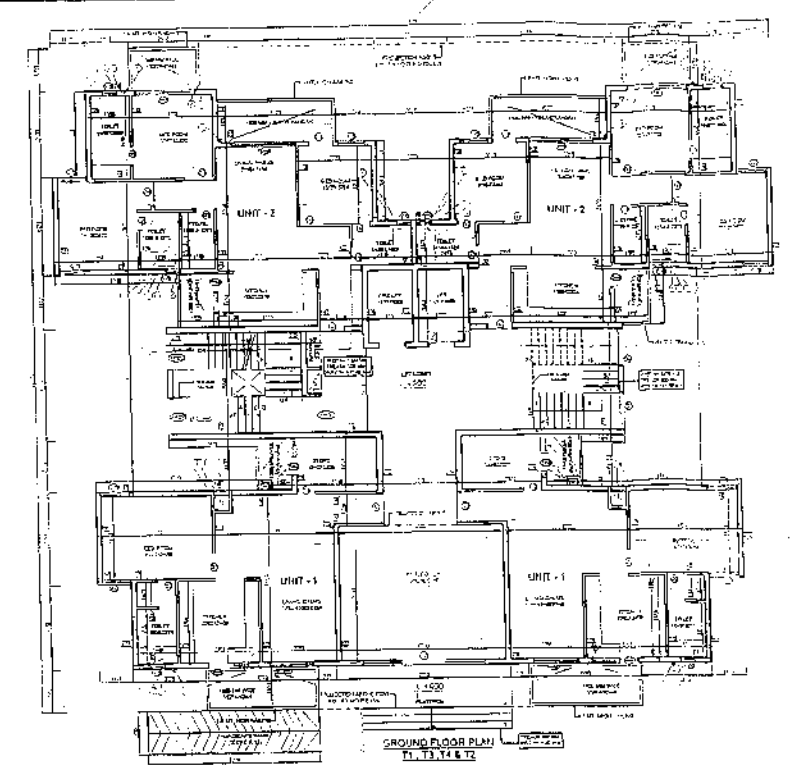


GROUND FLOOR PLAN
T1, T3, T4 & T2

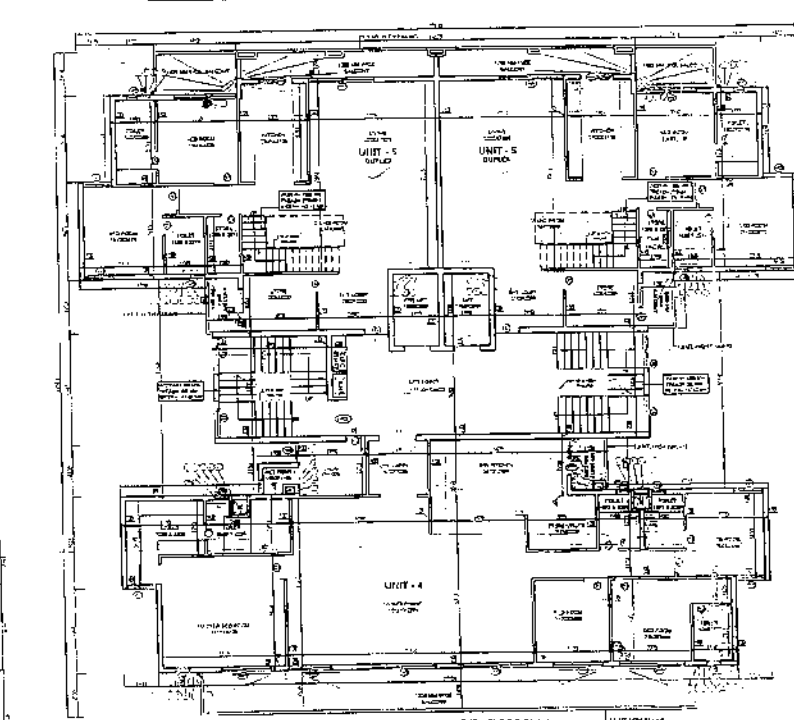


LOWER PENTHOUSE LEVEL FLOOR PLAN
T1, T3 & T4- 11TH FLOOR
T2- 10TH FLOOR

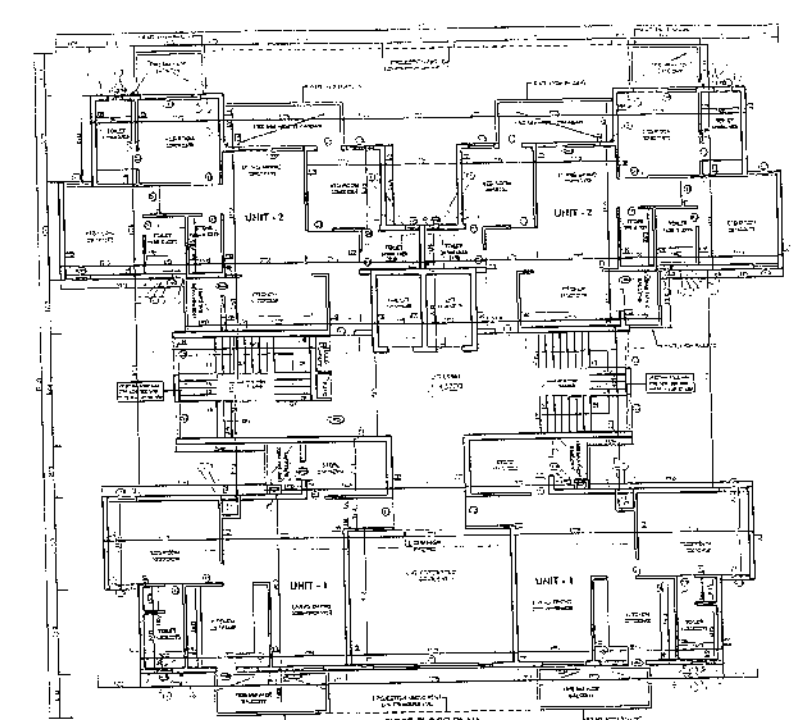


FIRST FLOOR PLAN
T1, T3, T4 & T2

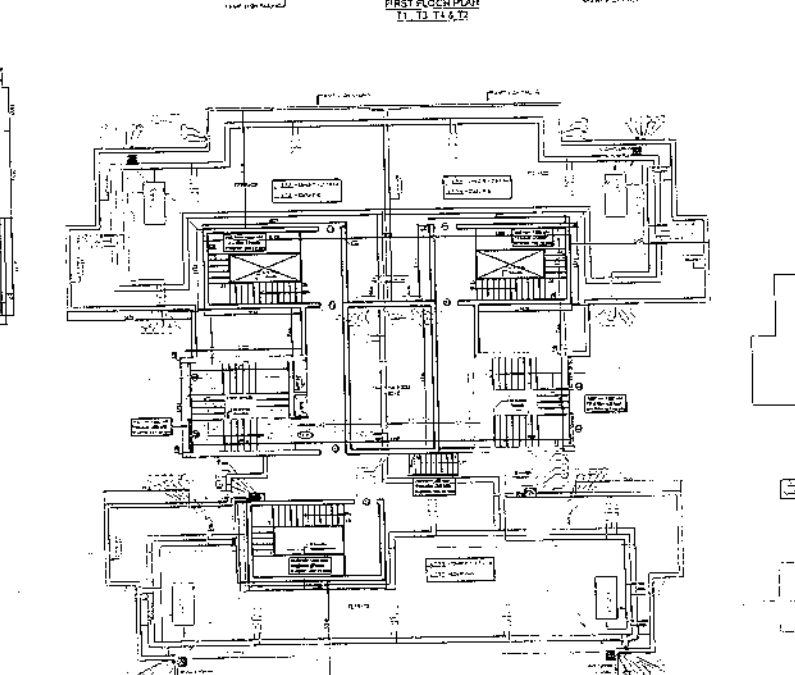

TERRACE FLOOR PLAN
T1, T3, T4 & T2

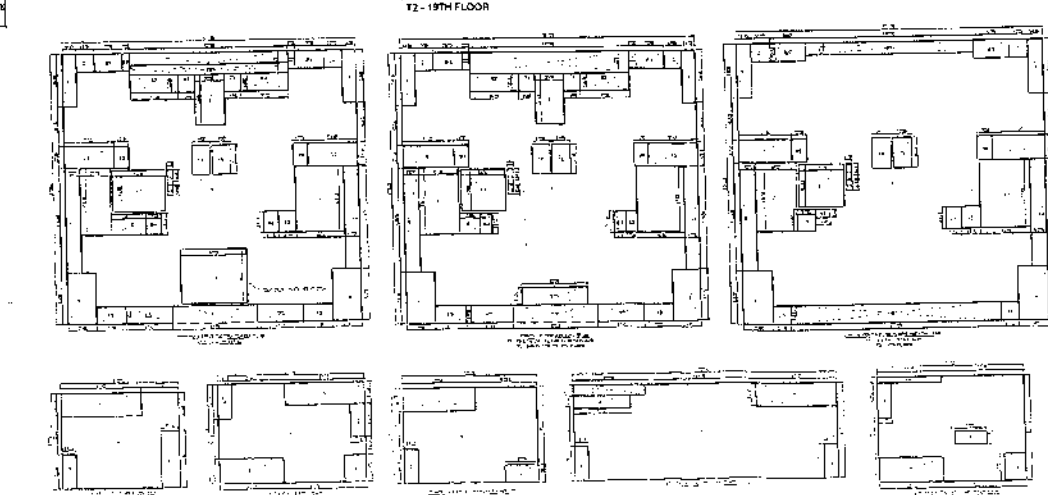

NO.	DESCRIPTION	UNIT	AREA (SQ. M)	NO.	DESCRIPTION	UNIT	AREA (SQ. M)
1	UNIT - 1	T1	110.00	11	UNIT - 1	T4	110.00
2	UNIT - 2	T2	110.00	12	UNIT - 2	T5	110.00
3	UNIT - 3	T3	110.00	13	UNIT - 3	T6	110.00
4	UNIT - 4	T4	110.00	14	UNIT - 4	T7	110.00
5	UNIT - 5	T5	110.00	15	UNIT - 5	T8	110.00
6	UNIT - 6	T6	110.00	16	UNIT - 6	T9	110.00
7	UNIT - 7	T7	110.00	17	UNIT - 7	T10	110.00
8	UNIT - 8	T8	110.00	18	UNIT - 8	T11	110.00
9	UNIT - 9	T9	110.00	19	UNIT - 9	T12	110.00
10	UNIT - 10	T10	110.00	20	UNIT - 10	T13	110.00

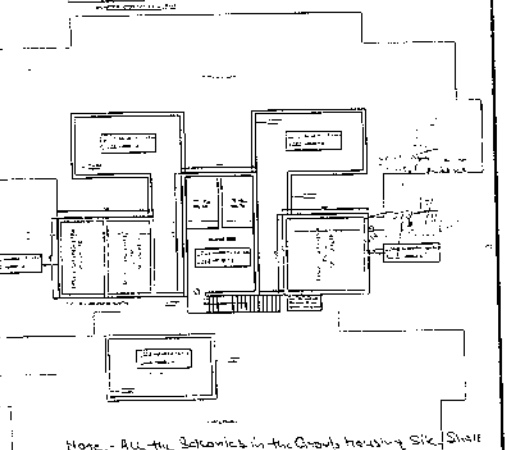

Note: All the balconies in the Group housing shall be covered structure and shall maintain gap of 150mm during construction.

NO.	DESCRIPTION	UNIT	AREA (SQ. M)	NO.	DESCRIPTION	UNIT	AREA (SQ. M)
1	UNIT - 1	T1	110.00	11	UNIT - 1	T4	110.00
2	UNIT - 2	T2	110.00	12	UNIT - 2	T5	110.00
3	UNIT - 3	T3	110.00	13	UNIT - 3	T6	110.00
4	UNIT - 4	T4	110.00	14	UNIT - 4	T7	110.00
5	UNIT - 5	T5	110.00	15	UNIT - 5	T8	110.00
6	UNIT - 6	T6	110.00	16	UNIT - 6	T9	110.00
7	UNIT - 7	T7	110.00	17	UNIT - 7	T10	110.00
8	UNIT - 8	T8	110.00	18	UNIT - 8	T11	110.00
9	UNIT - 9	T9	110.00	19	UNIT - 9	T12	110.00
10	UNIT - 10	T10	110.00	20	UNIT - 10	T13	110.00

NOTE: FOR UNIT - 2 & 3 PLATS, LIGHT AND VENTILATION FOR KITCHEN SHALL BE MAINTAINED / TAKEN FROM THE WINDOW OF LIVING / DINING ROOM AS DISTANCE FROM THE WINDOW OF LIVING / DINING ROOM UP TO KITCHEN IS MAINTAINED 7.5M

PROJECT: PROPOSED GROUP HOUSING PROJECT - II THE RESORT IN INTEGRATED RESIDENTIAL TOWNSHIP SITUATED IN NEW CHANDIGARH MASTER PLAN DIST SAS NAGAR




DEVELOPER: Omaze Chandigarh Extension Developers Pvt. Ltd. Corp office - 10, LSC Kalkaji New Delhi-110019

DRAWING TITLE: FLOOR PLANS & AREA CALCULATION BUILDING BLOCK - TOWER (T1 T2 T3 & T4)

SITE DETAIL: GROUP HOUSING - II (PART - A)


DRG.No. DATE: 20/03/2017

DESIGNER: DEVELOPER

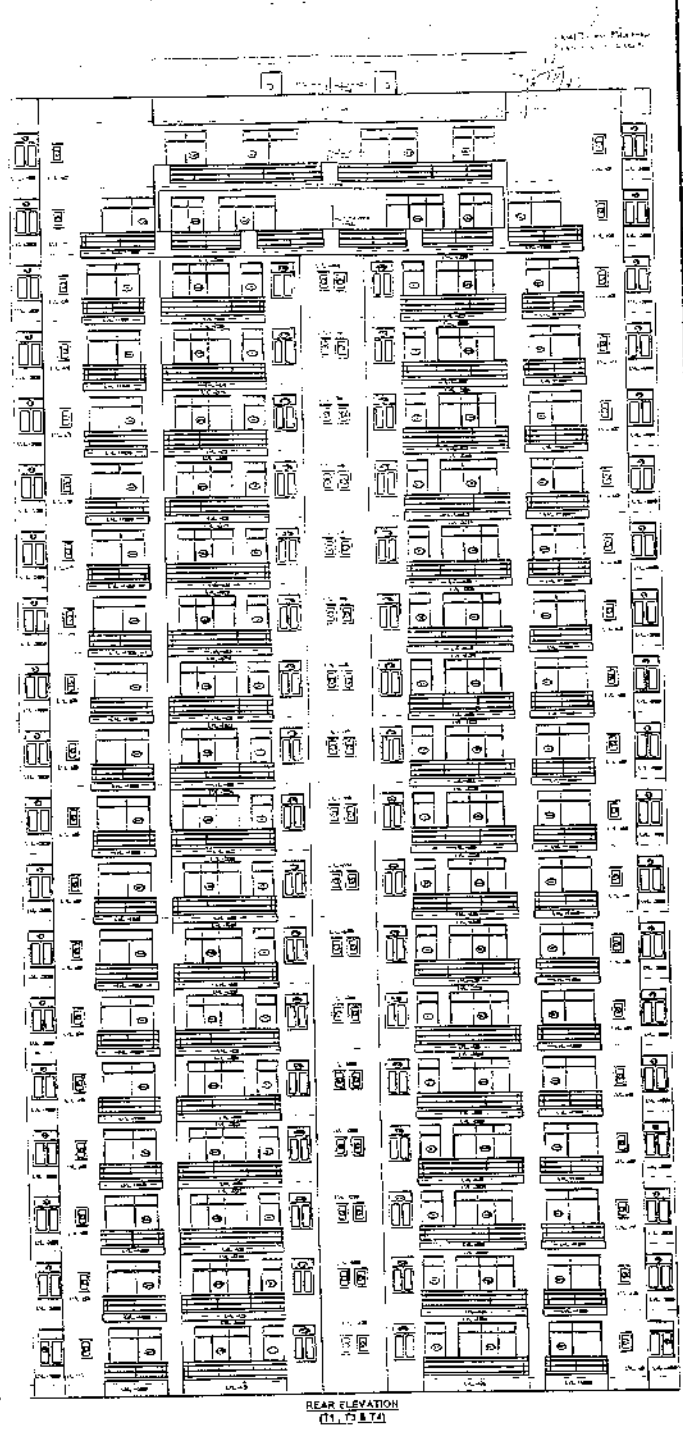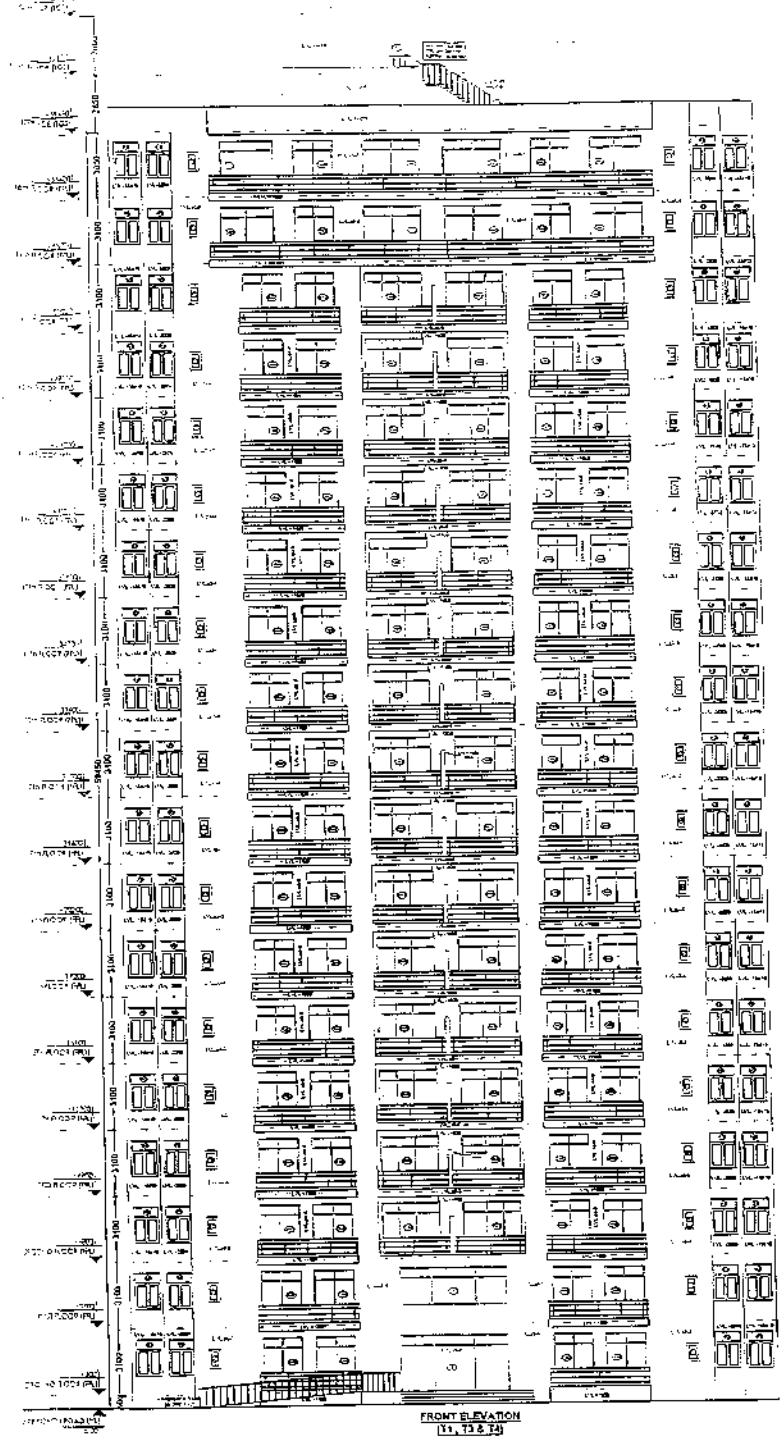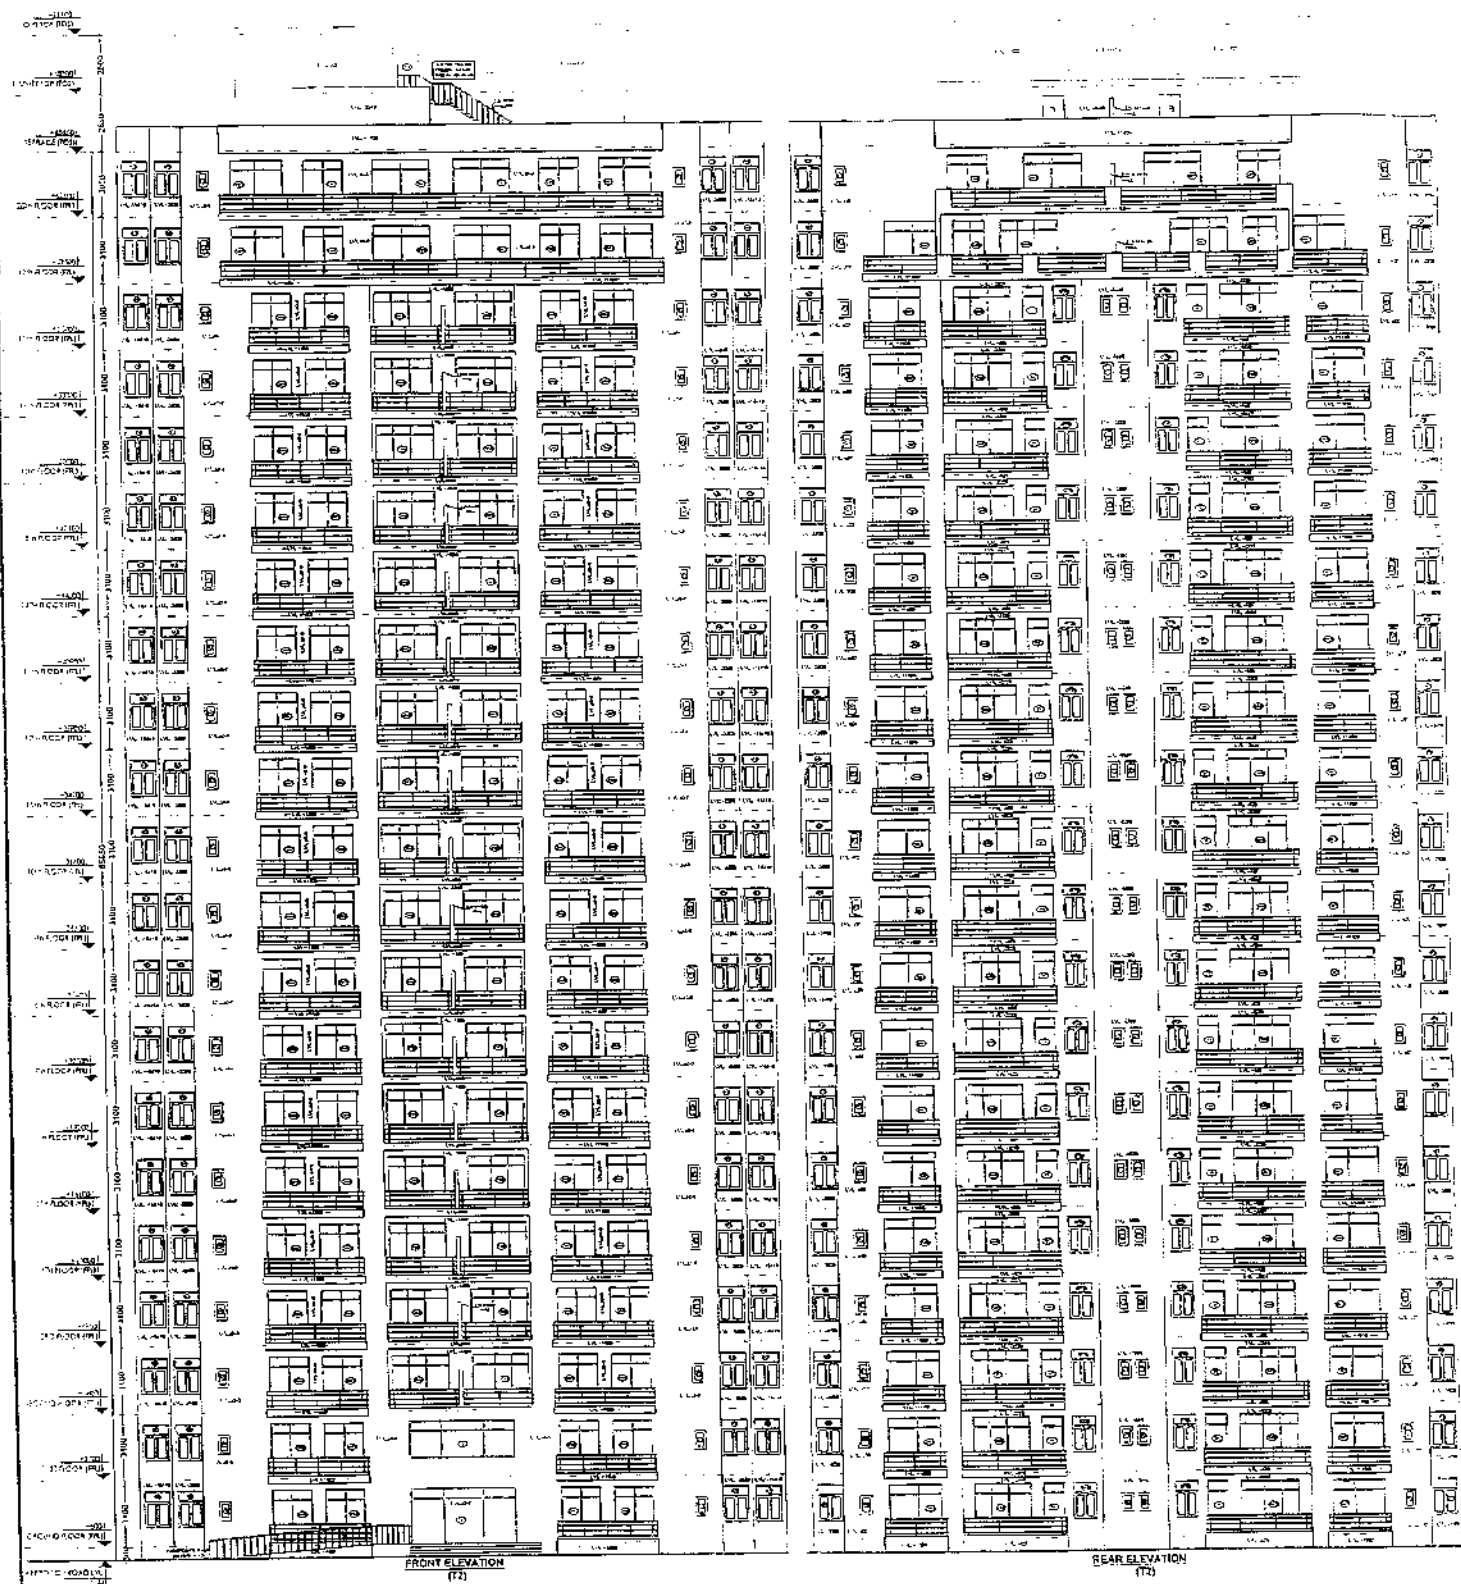

NOTE: All the balconies in this Group Housing
 are shall be constructed in concrete
 and shall maintain 100 mm
 from side wall during construction

PROJECT - PROPOSED GROUP HOUSING PROJECT - II THE RESORT IN INTEGRATED RESIDENTIAL TOWNSHIP SITUATED IN NEW CHANDIGARH MASTER PLAN DIST SAS NAGAR	
DEVELOPER - Omaze Chandigarh Extension Developers Pvt. Ltd. Corp office - 10, LSC Kalkaji New Delhi-110019	
DRAWING TITLE - ELEVATIONS	
BUILDING BLOCK - TOWER (T1, T2, T3 & T4)	
SITE DETAIL - GROUP HOUSING - II (PART - A)	
DRG No - 04	DATE - 20/09/2017
DESIGNER -	DEVELOPER -

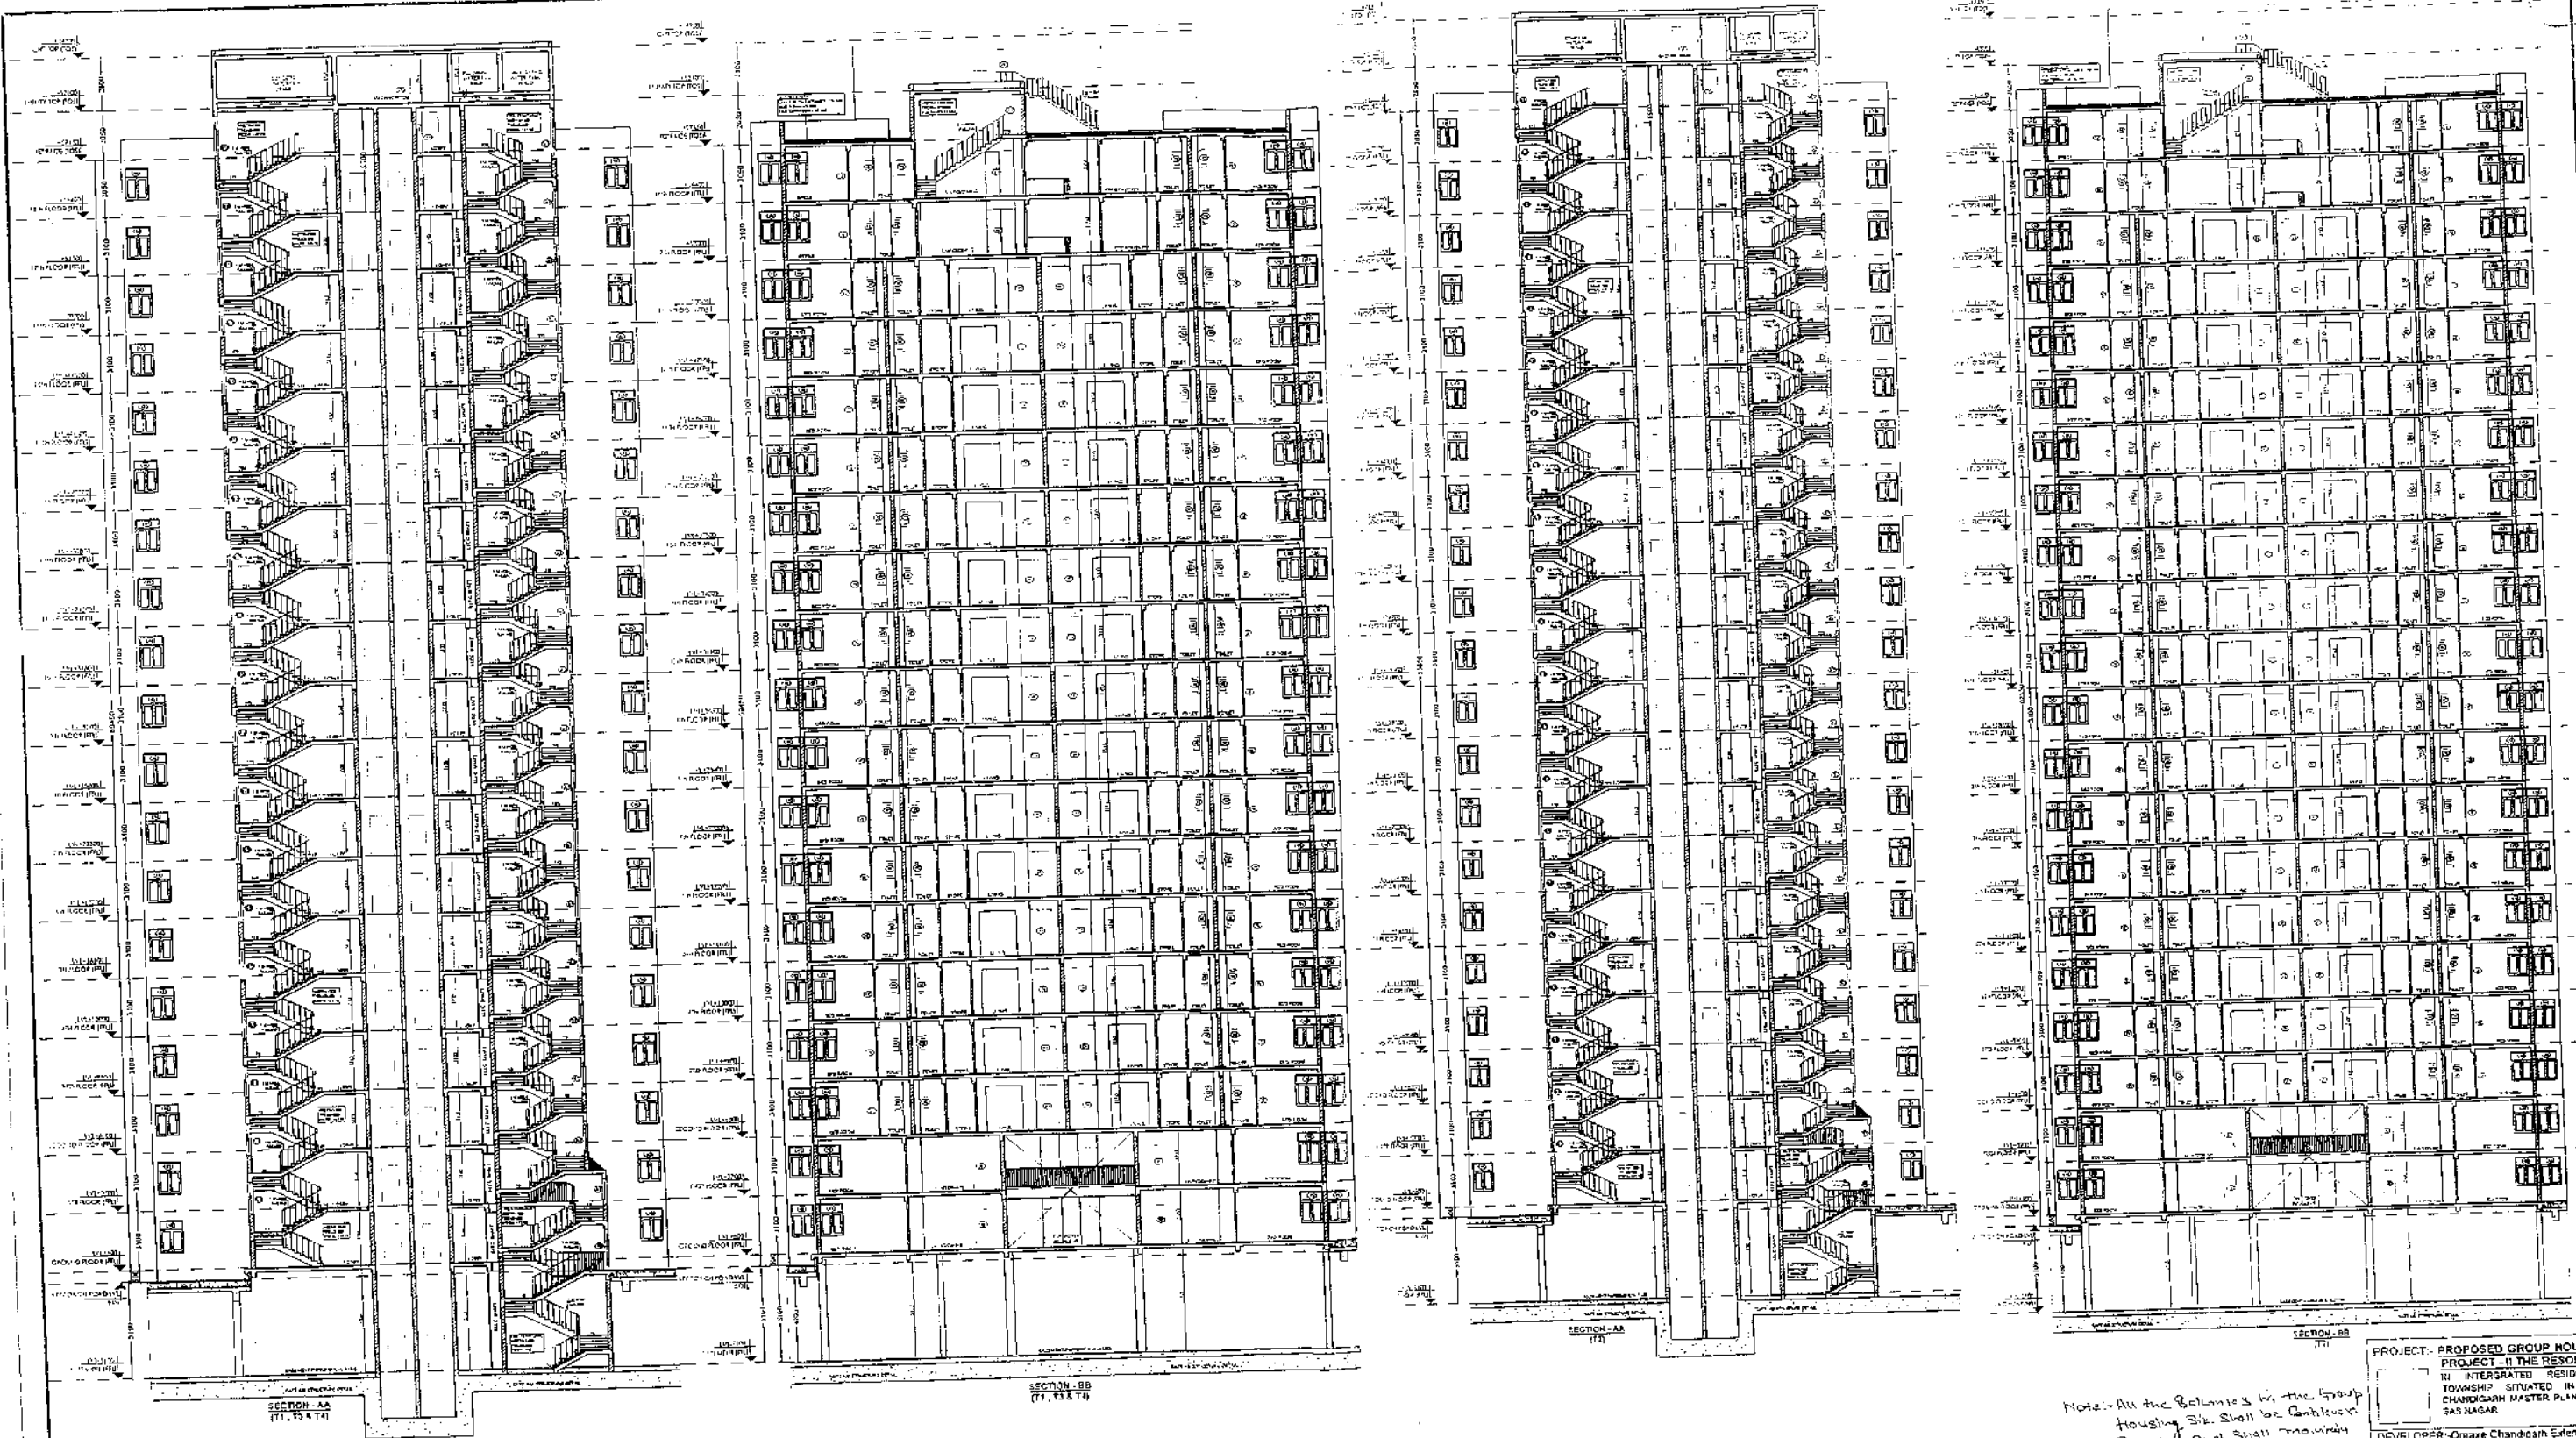

PROJECT: PROPOSED GROUP HOUSING PROJECT - II THE RESORT	
IN INTEGRATED RESIDENTIAL TOWNSHIP SITUATED IN NEW CHANDIGARH MASTER PLAN DISTT SAS NAGAR	
DEVELOPER: Omare Chandigarh Extension Developers Pvt. Ltd. Corp office - 10, 15C Kirti Raj New Delhi-110019	
DRAWING TITLE: SECTIONS	
BUILDING BLOCK TOWER (T1,T2,T3 & T4)	
SITE DETAIL - GROUP HOUSING - II(PART -A)	
DWG No : 05	DATE : 26/03/2017
DESIGNER :	DEVELOPER :