


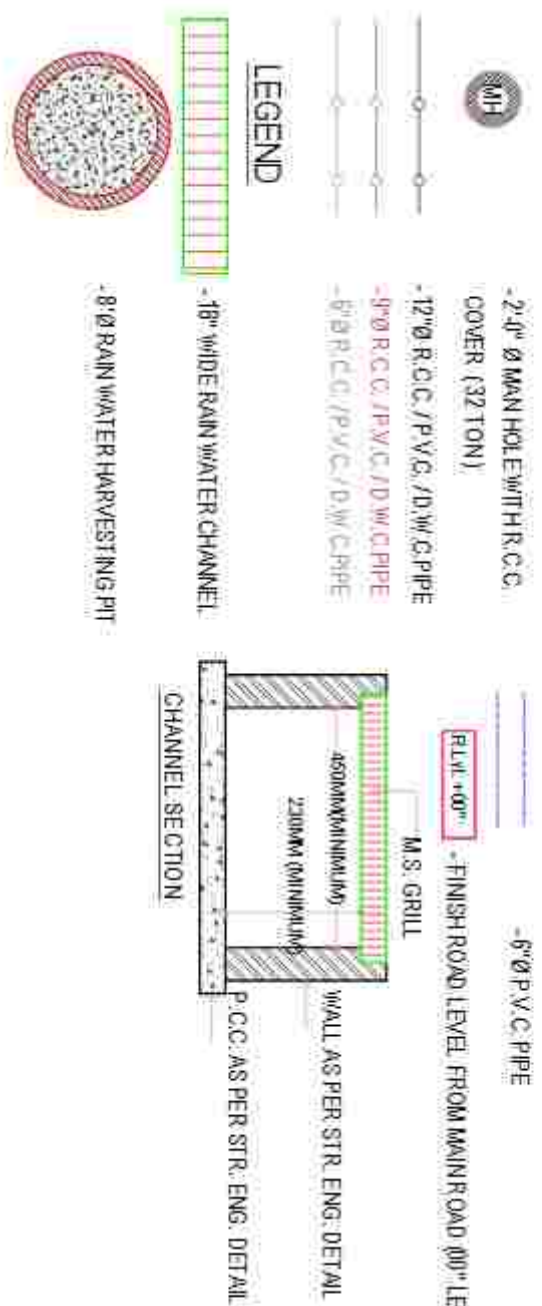

2.	Proposed Parking Space
----	------------------------

10/10/09 1:00 PM	0:00	0:00:0	0:00:0	0:00:0	0:00:0
00:00:0	0:00:0	0:00:0	0:00:0	0:00:0	0:00:0
Total	2125:54	12948:90	35654:17	35212:78	41355:71
					26161:68
					14497:25

[illegible]

COMMON PLOT	782.37
-------------	--------

Total	7946.82	6280.12	0	0	632.92	1006.68	0	3	5553.64	7297.40	-	-
-------	---------	---------	---	---	--------	---------	---	---	---------	---------	---	---

	Time	Temp
Plot	200	107

Yes	No	No	3/25/2007	COM 256(0006-2007)
-----	----	----	-----------	--------------------

	0 - 10.00	10.00 -	
Total	6883.64	2946.82	6.82.92








OWNER'S NAME AND SIGNATURE
MANISH KIRITBHAI PATEL

ARCHIEVIST'S NAME AND SIGNATURE _____TABLE 3. *Continued*VMC-E DR-036

AASHUTOSH DESAI

VMC-SEOR-3778

SUPERVISOR'S NAME AND SIGN _____

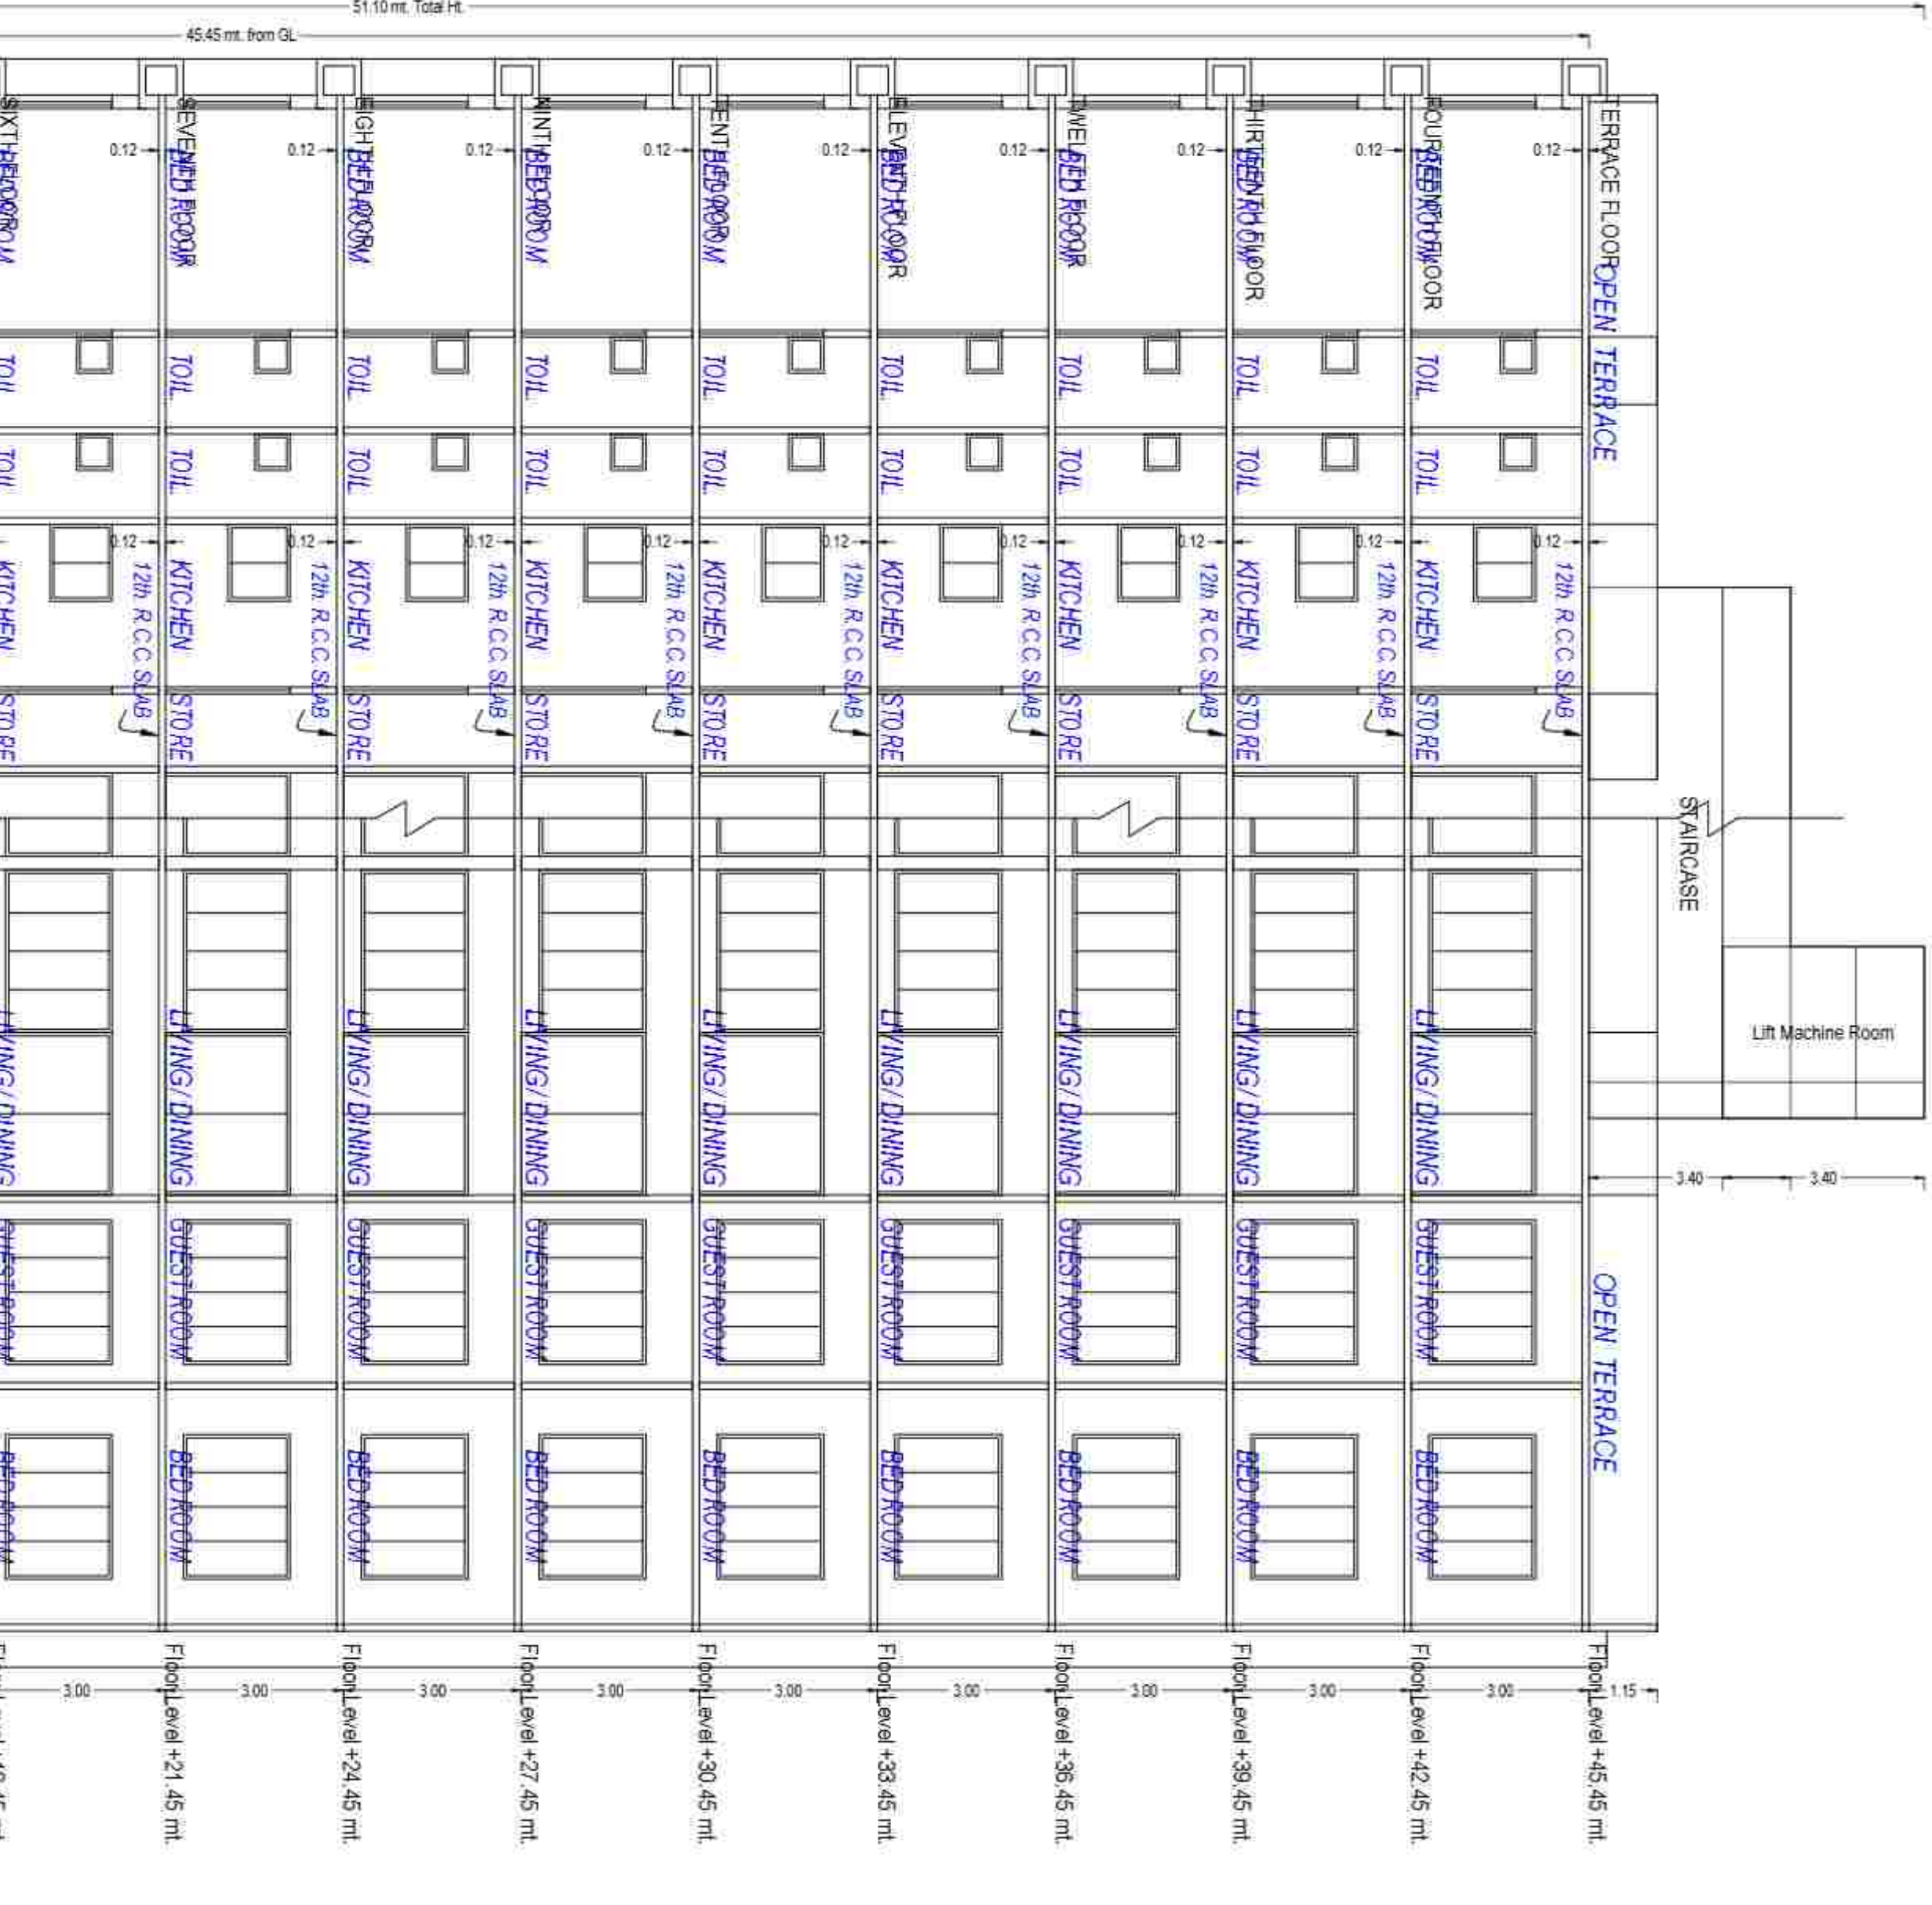


SRRATES CHINA (Table 8-1)									
Floor Name	Structure Name	Height (m)	Foot Width	Foot Height	SCHEDULE OF DOORS				
					DOOR TYPE	TIME	LENGTH	HEIGHT	NO.
FIRST FLOOR PLAN	STAIRCASE	2.61	0.28	0.50	TURNING	FO	0.76	2.31	465
	STAIRCASE	2.61	0.28	0.50	TURNING	FO	0.76	2.31	465
	STAIRCASE	1.52	0.28	0.50	TURNING	FO	0.81	2.31	382
	STAIRCASE	2.61	0.28	0.50	BUILDING	FO	0.81	2.31	382
GROUND FLOOR PLAN	STAIRCASE	1.52	0.28	0.50	BUILDING	FO	0.81	2.31	382
	STAIRCASE	1.52	0.28	0.50	BUILDING	FO	0.81	2.31	382
	STAIRCASE	1.52	0.28	0.50	BUILDING	FO	0.81	2.31	382
	STAIRCASE	1.52	0.28	0.50	BUILDING	FO	0.81	2.31	382
FIRST FLOOR PLAN	STAIRCASE	2.61	0.28	0.50	TURNING	FO	0.76	2.31	465
	STAIRCASE	2.61	0.28	0.50	TURNING	FO	0.76	2.31	465
	STAIRCASE	1.52	0.28	0.50	TURNING	FO	0.81	2.31	382
	STAIRCASE	2.61	0.28	0.50	BUILDING	FO	0.81	2.31	382
FLOOR 2, 14	STAIRCASE	1.52	0.28	0.50	BUILDING	FO	0.81	2.31	382
	STAIRCASE	1.52	0.28	0.50	BUILDING	FO	0.81	2.31	382
	STAIRCASE	1.52	0.28	0.50	BUILDING	FO	0.81	2.31	382
	STAIRCASE	1.52	0.28	0.50	BUILDING	FO	0.81	2.31	382
SCHEDULE OF WINDOWN/ENTAILMENT			
BUILDING NAME	NAME	LENGTH	HEIGHT
TOWER 1 BUILDING	V	0.81	100
TOWER 1 BUILDING	W	0.95	120
TOWER 1 BUILDING	W	1.93	120
TOWER 1 BUILDING	W	22.86	120


UNIVERSAL Items in Building Types (BUILDINGS)									
Type	Name	Label	Origin	Material	Weight	Volume	Weight	Volume	Capit Item
		Unit	Material	Weight	Unit	Volume	Weight	Unit	Weight
WOOD	300100	3000	3000	0.00	36.50	44.4	31.01		
	300100	3000	2000	0.00	20.17	2.00	7.737		
	300100	3000	3000	0.00	34.21	2.00	31.05		
	300100	3000	3000	0.00	30.48	2.00	28.15		
	300100	3000	2000	0.00	20.17	2.00	7.737		
	300100	3000	3000	0.00	30.55	3.00	33.00		
	300100	3000	3000	0.00	22.24	1.00	21.54		
	300100	3000	3000	0.00	42.00	4.00	41.00		
	300100	3000	3000	0.00	42.14	2.00	38.48		
	300100	3000	3000	0.00	42.24	3.00	39.60		
WOOD	300100	3000	3000	0.00	42.24	3.00	39.60		
	300100	3000	3000	0.00	42.24	3.00	39.60		
	300100	3000	3000	0.00	42.24	3.00	39.60		
WOOD	300100	3000	3000	0.00	42.24	3.00	39.60		
	300100	3000	3000	0.00	42.24	3.00	39.60		
	300100	3000	3000	0.00	42.24	3.00	39.60		
WOOD	300100	3000	3000	0.00	42.24	3.00	39.60		
	300100	3000	3000	0.00	42.24	3.00	39.60		
	300100	3000	3000	0.00	42.24	3.00	39.60		
	300100	3000	3000	0.00	42.24	3.00	39.60		

OWNERS NAME AND SIGNATURE		MANISH KIRTI PAUL	
ARCHITECTS NAME AND SIGNATURE		Archana S Paul	
WAC-ECOR-308			
STRUCTURE ENGINEER			
ASHUTOSH DESAI			
WAC-ECOR-309			
CERTIFICATION NAME AND SIGNATURE			
Archana S Paul			



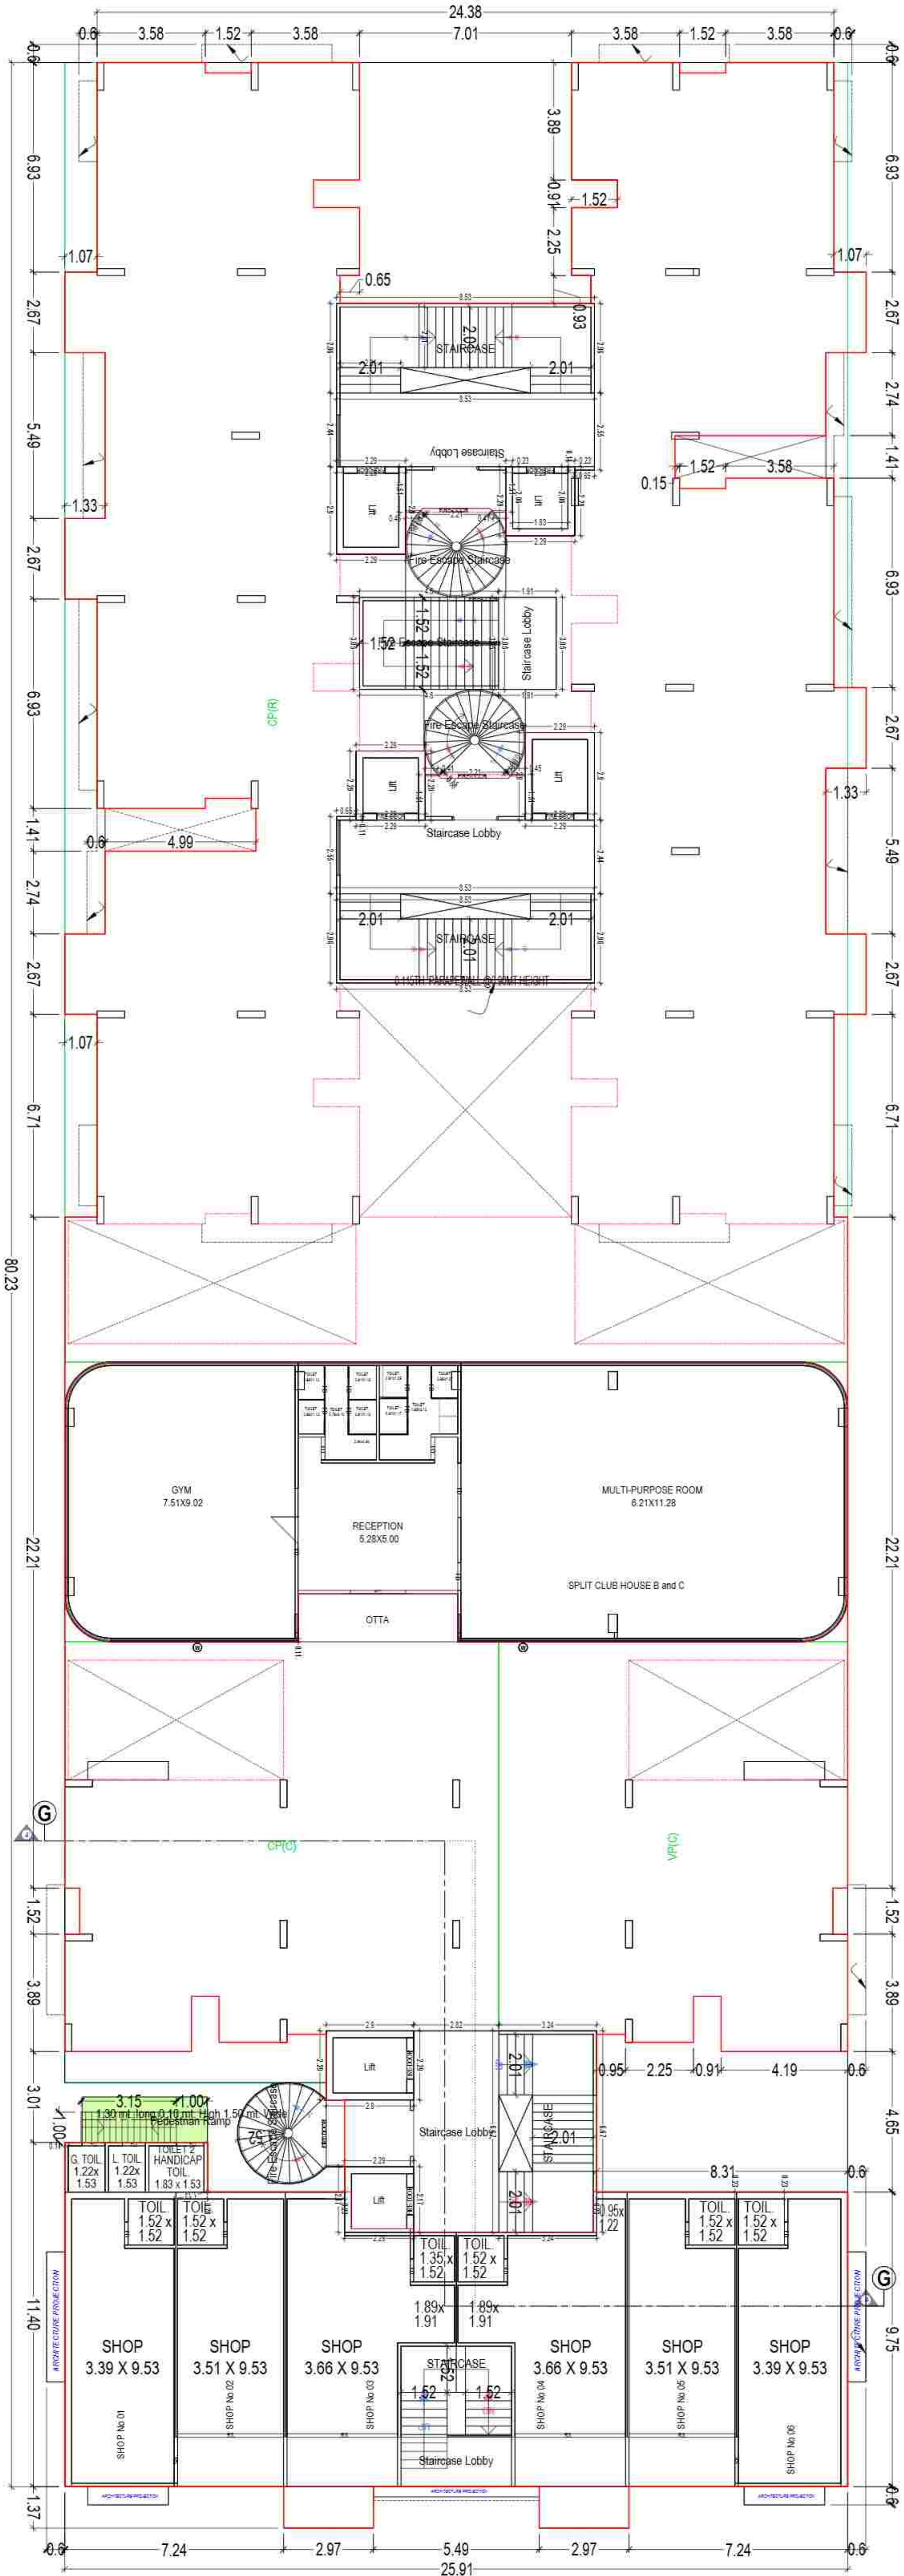

GROUND FLOOR PLAN
(Proposed)
(SCALE 1:100)

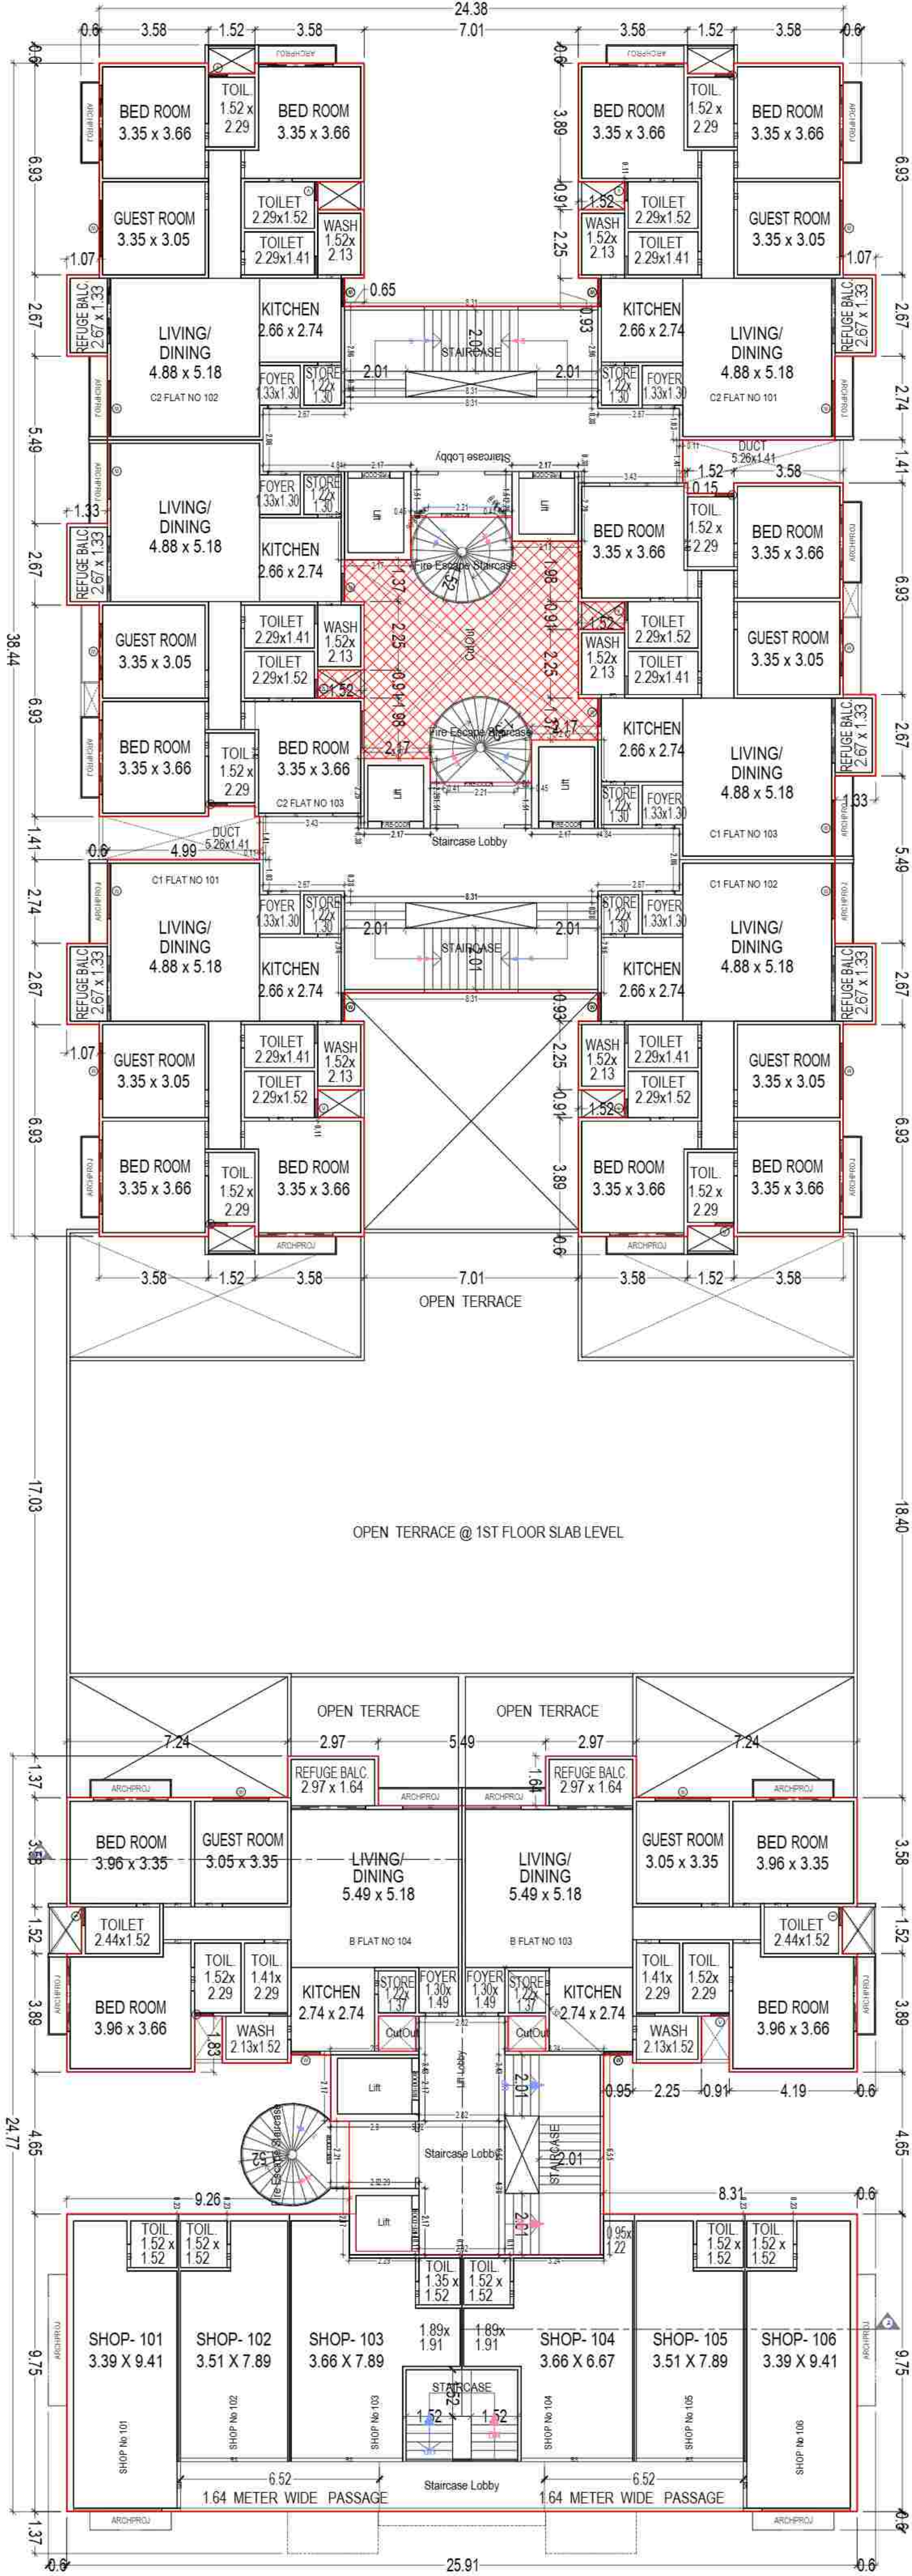

FIRST FLOOR PLAN
(Proposed)
(SCALE 1:100)

OWNERS NAME AND SIGNATURE
MAYANK KANTILAL PATEL

ARCHITECT NAME AND SIGNATURE
DIPAK S. SHAH

WVC ENCL-08
STRUCTURAL ENGINEER

WVC ENCL-09
MECHANICAL ENGINEER

WVC ENCL-10
ELECTRICAL ENGINEER

WVC ENCL-11
SANITATION DESIGN

WVC ENCL-12
MECHANICAL DESIGN

WVC ENCL-13
ELECTRICAL DESIGN

WVC ENCL-14
SANITATION DESIGN


WVC ENCL-15
MECHANICAL DESIGN

WVC ENCL-16
ELECTRICAL DESIGN


WVC ENCL-17
SANITATION DESIGN

WVC ENCL-18
MECHANICAL DESIGN

WVC ENCL-19
ELECTRICAL DESIGN

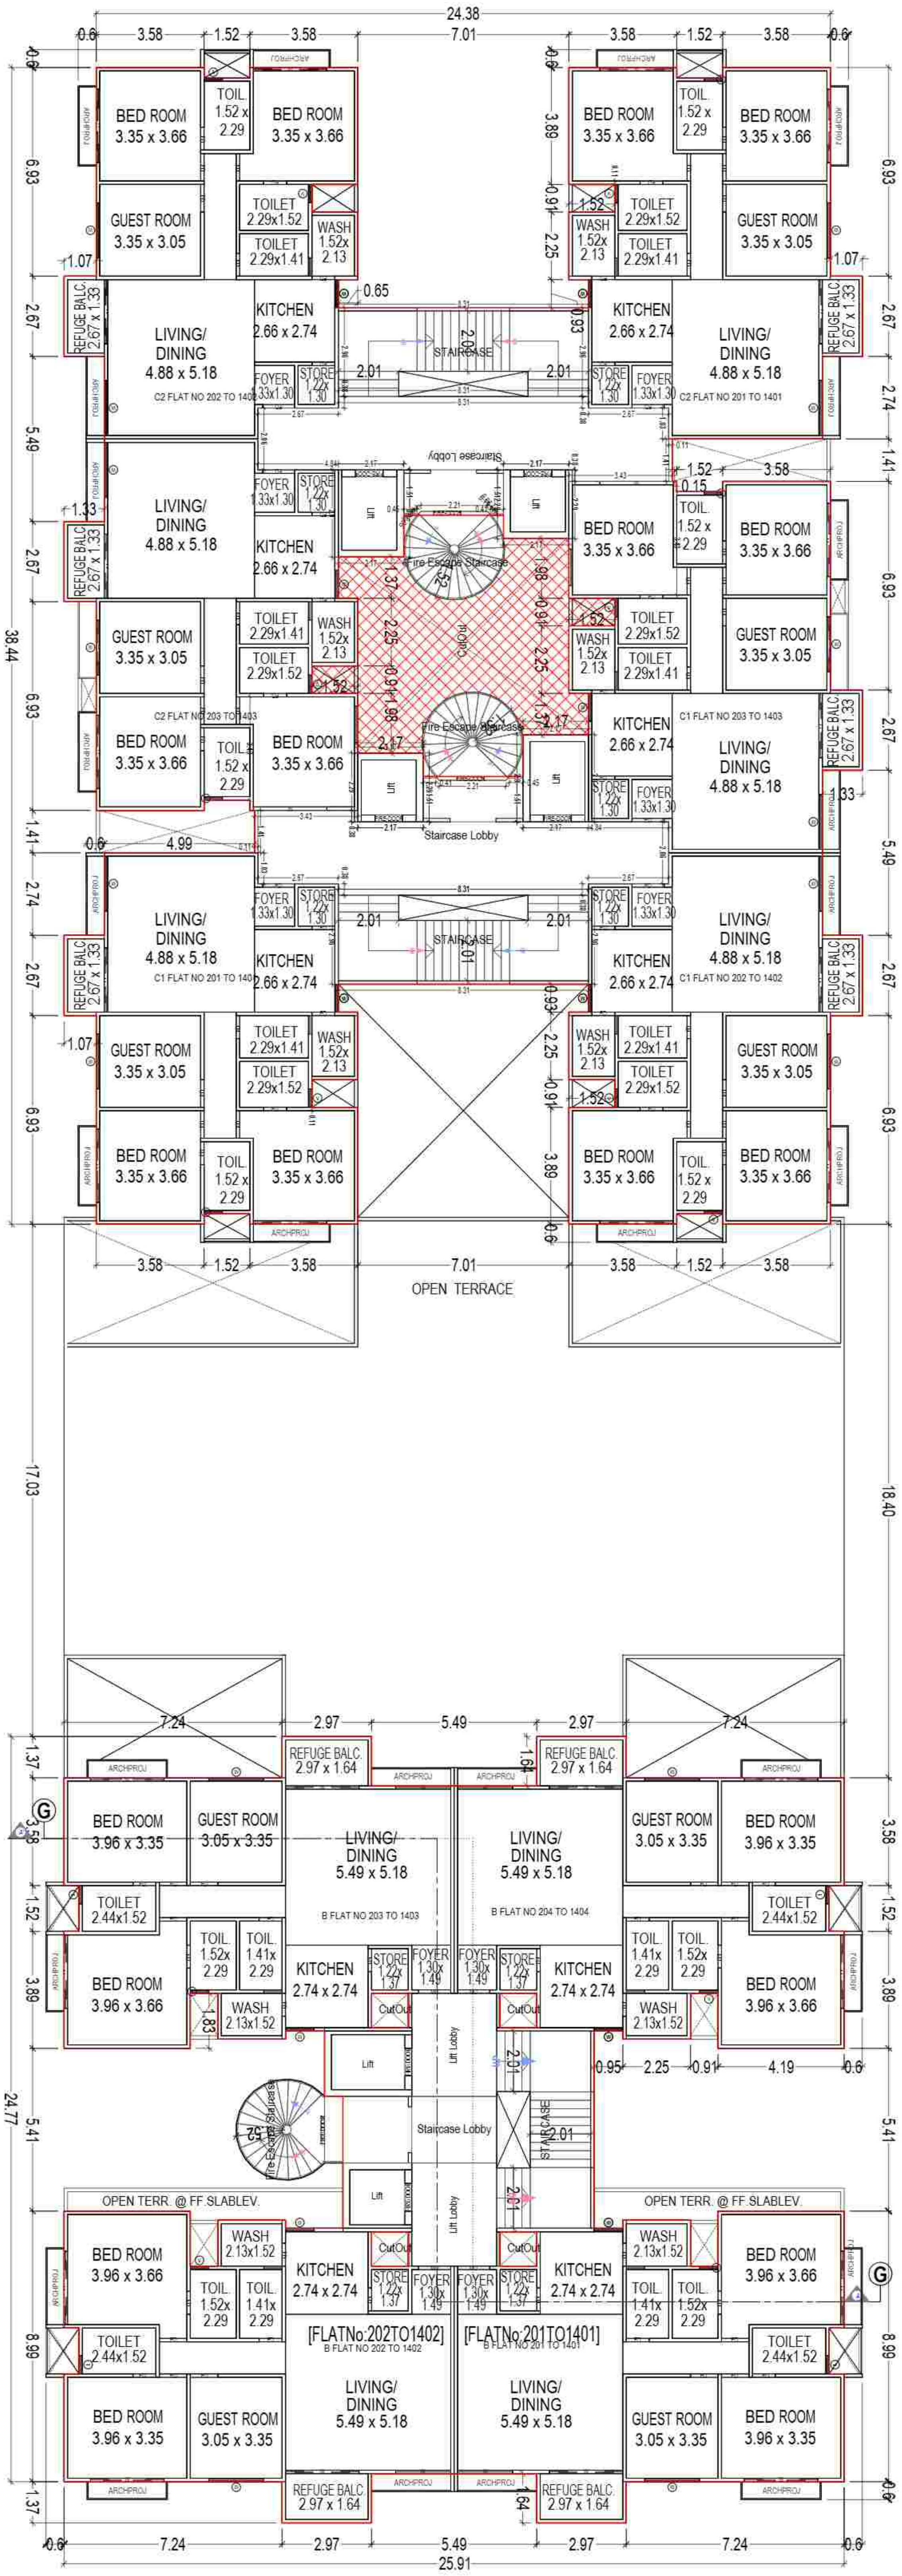

TYPICAL - 2- 14 FLOOR PLAN
(Proposed)
(SCALE 1:100)

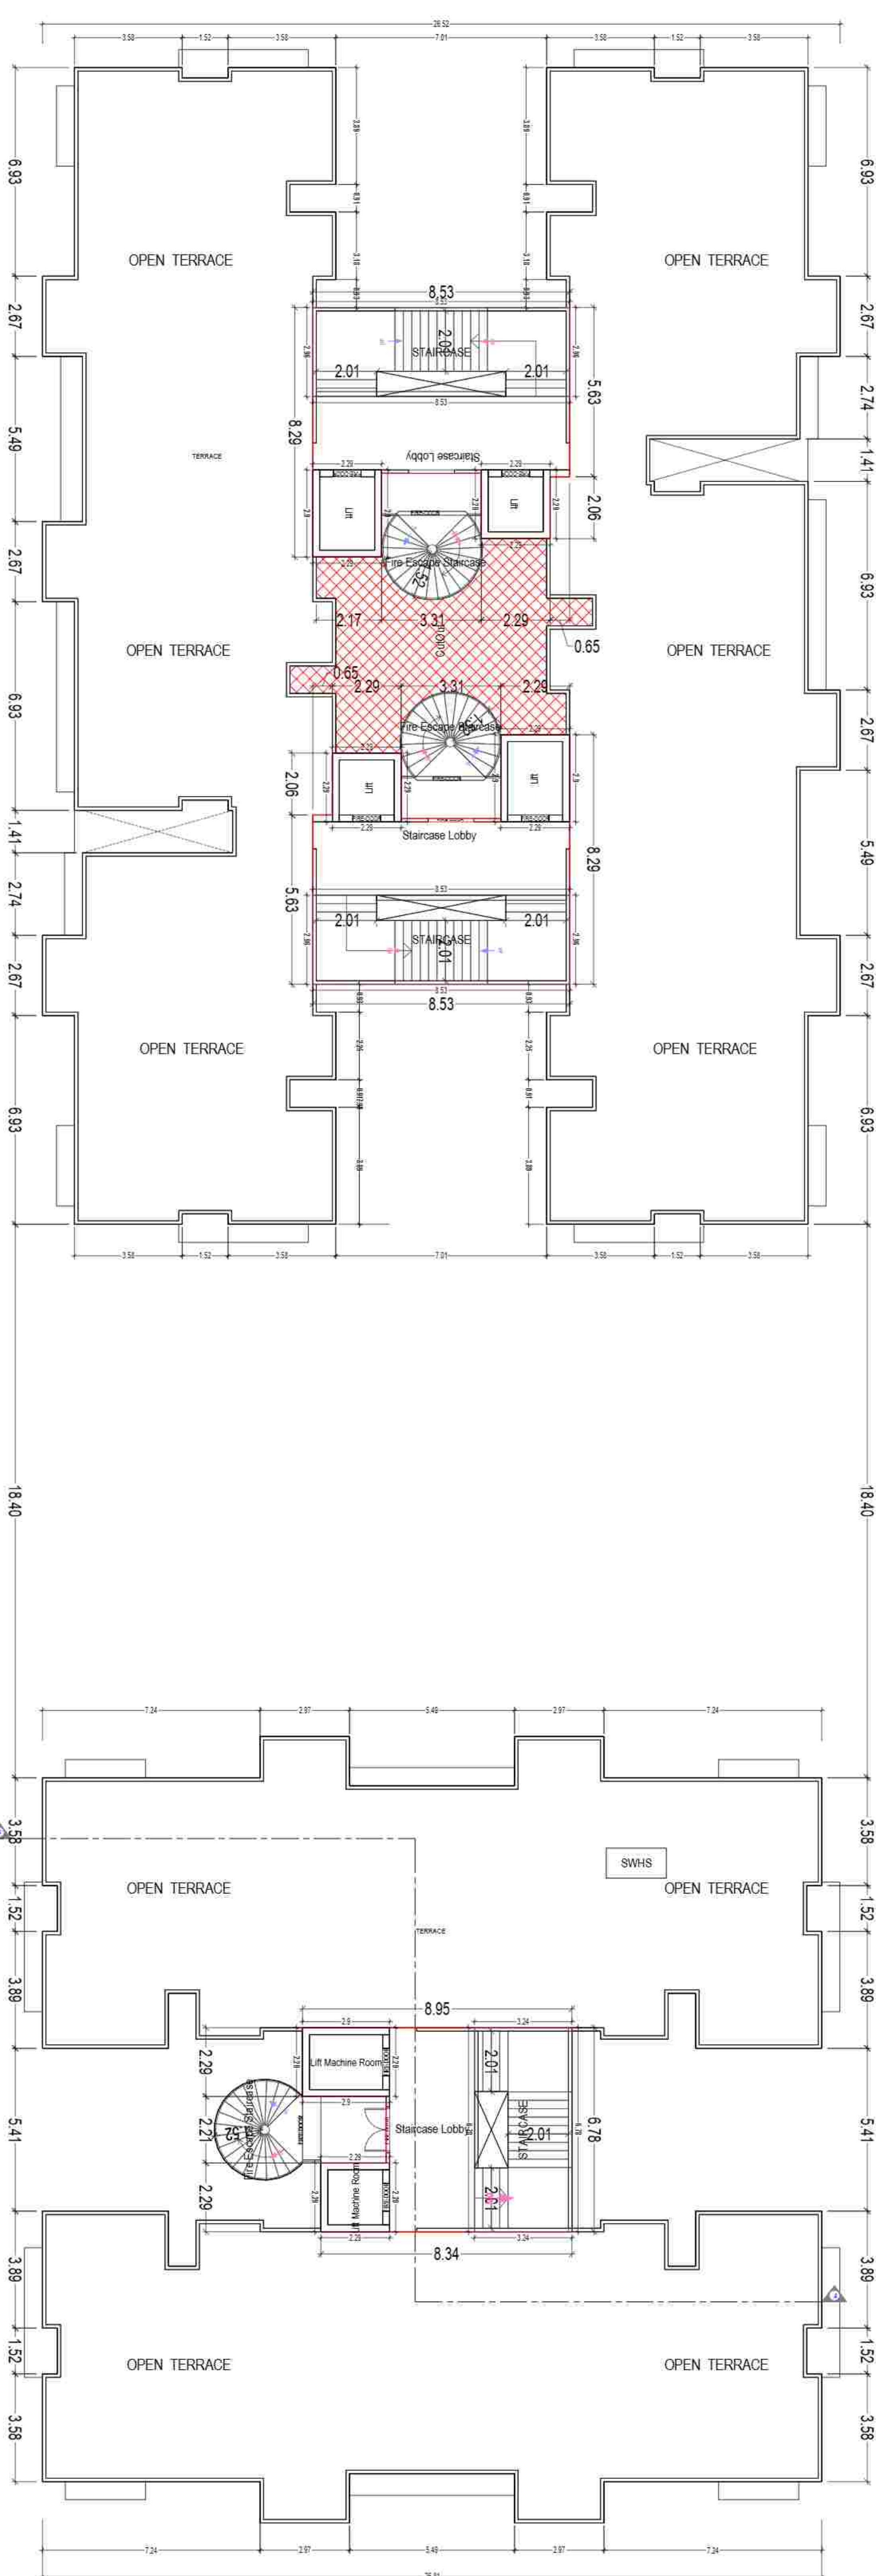

TERRACE FLOOR PLAN
(SCALE 1:100)

OWNER'S NAME AND SIGNATURE
MANSI KORTHIA PATIL

ARCHITECT'S NAME AND SIGNATURE
DIPAK S. SHAH

WVC ENGINEER
STRUCTURAL ENGINEER

ASBESTOS IDEAL
WVC ENGINEER

STRUCTURAL ENGINEER
WVC ENGINEER

ASBESTOS IDEAL
WVC ENGINEER

STRUCTURAL ENGINEER
WVC ENGINEER

ASBESTOS IDEAL
WVC ENGINEER

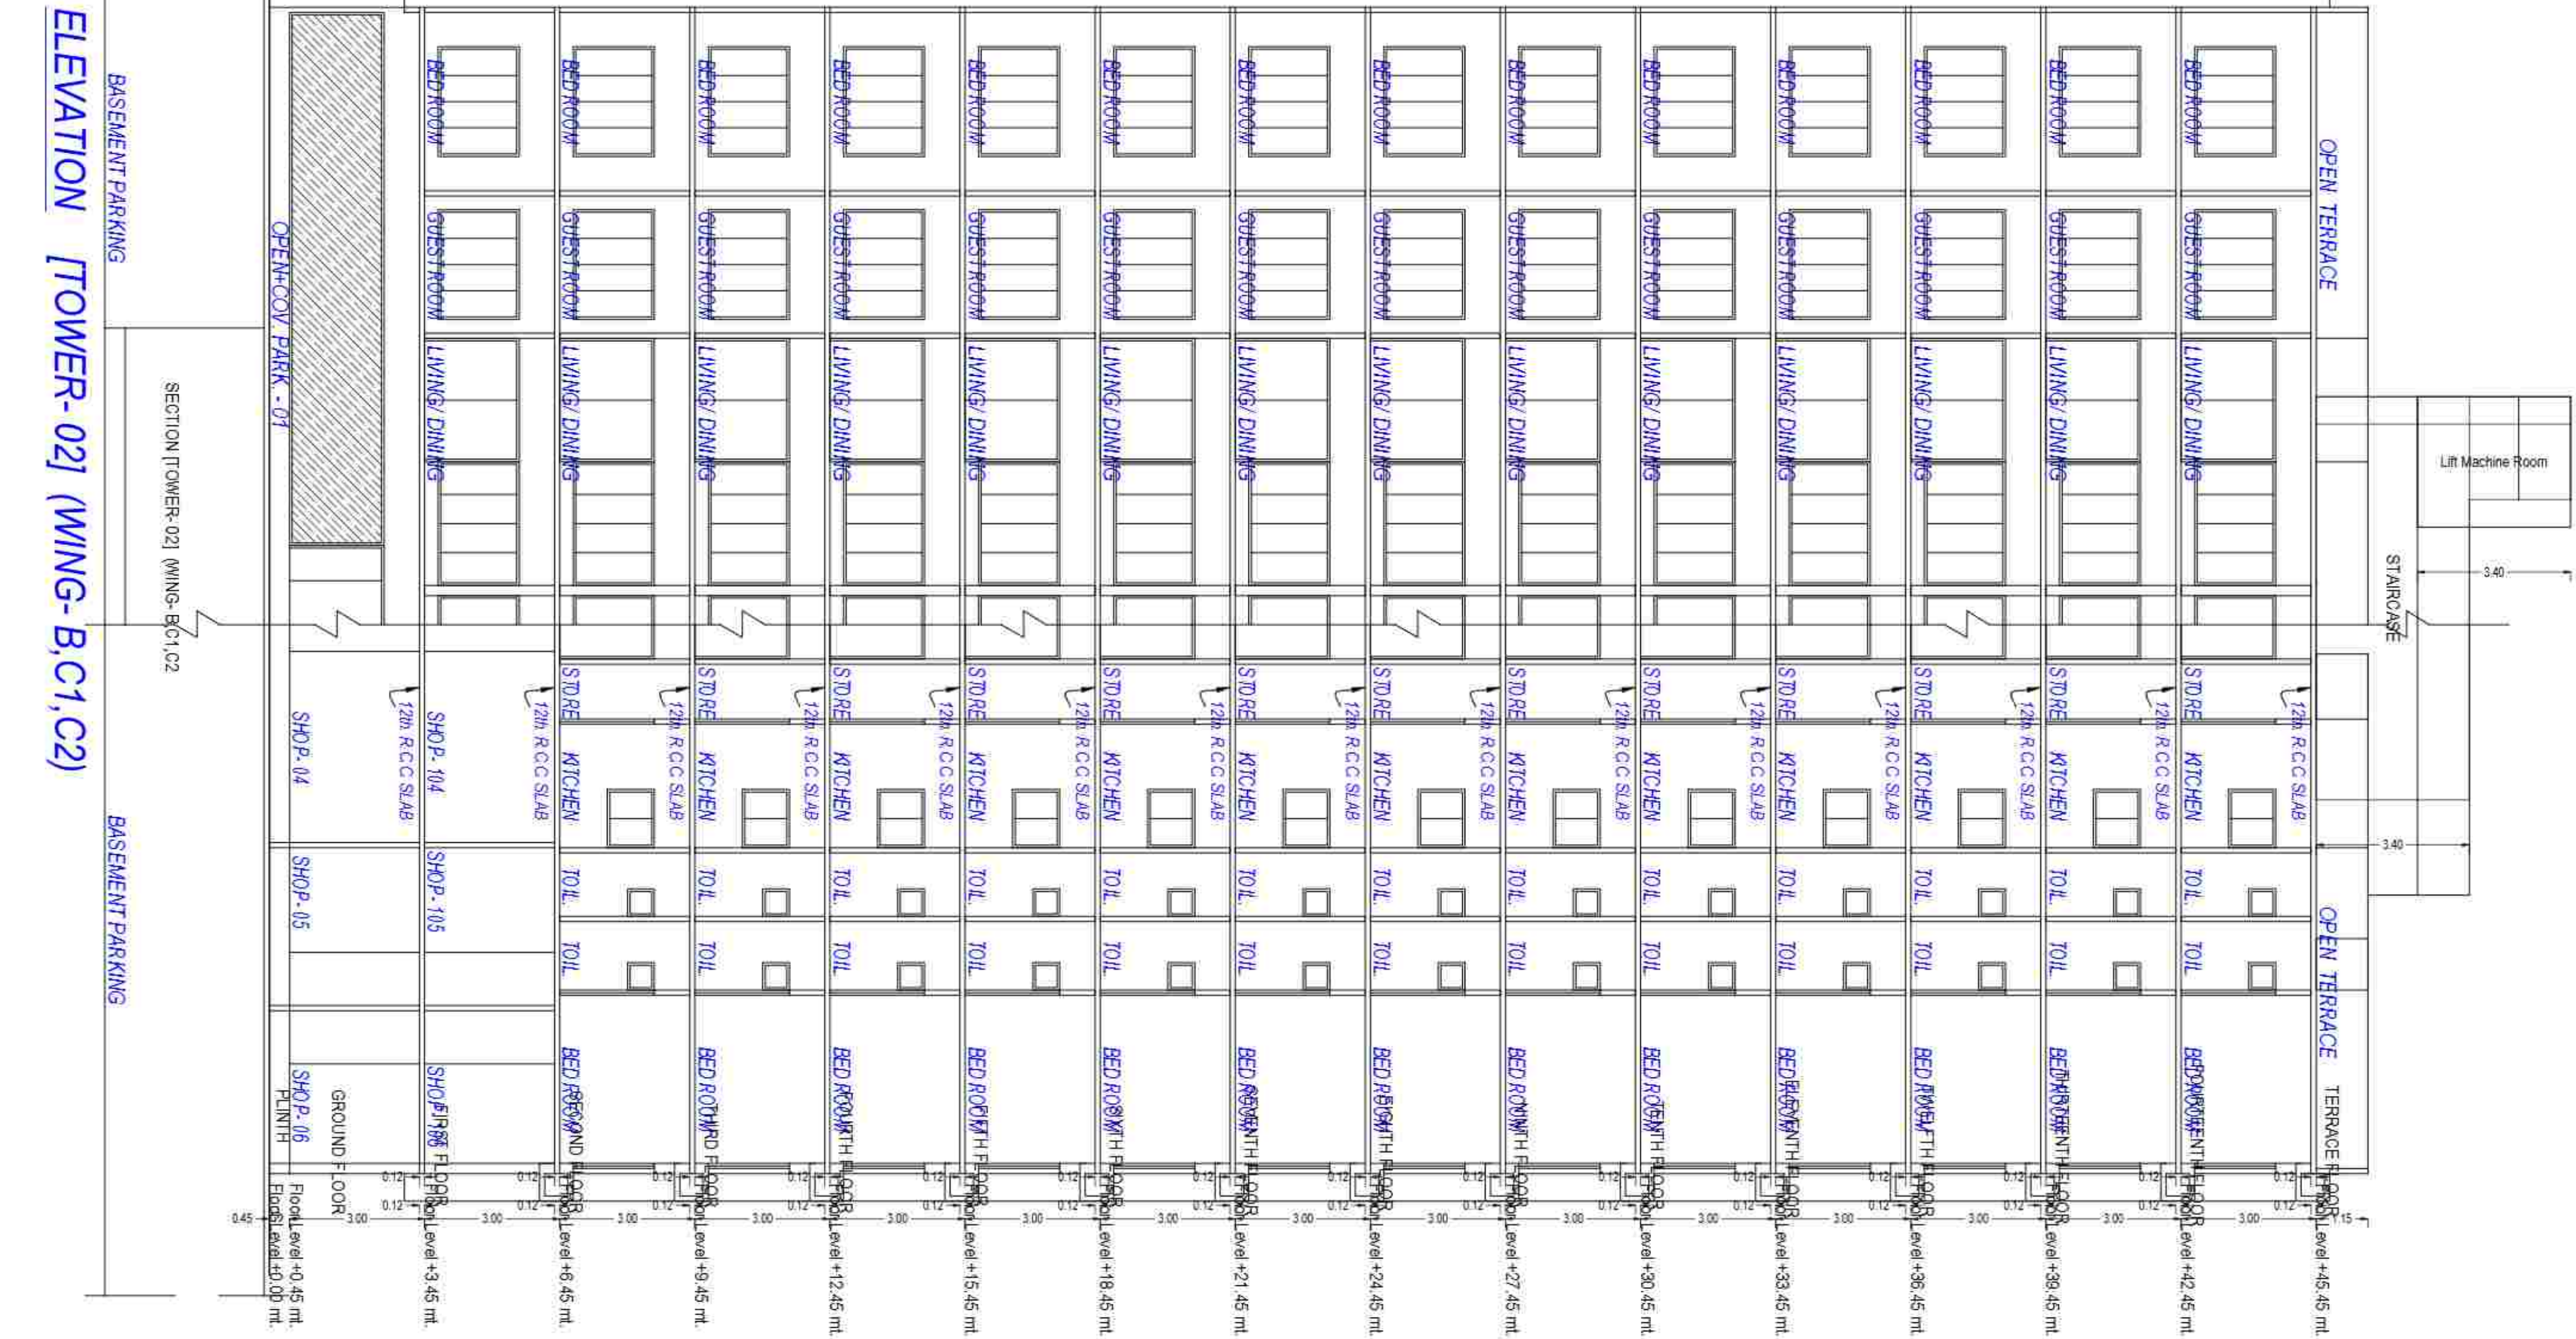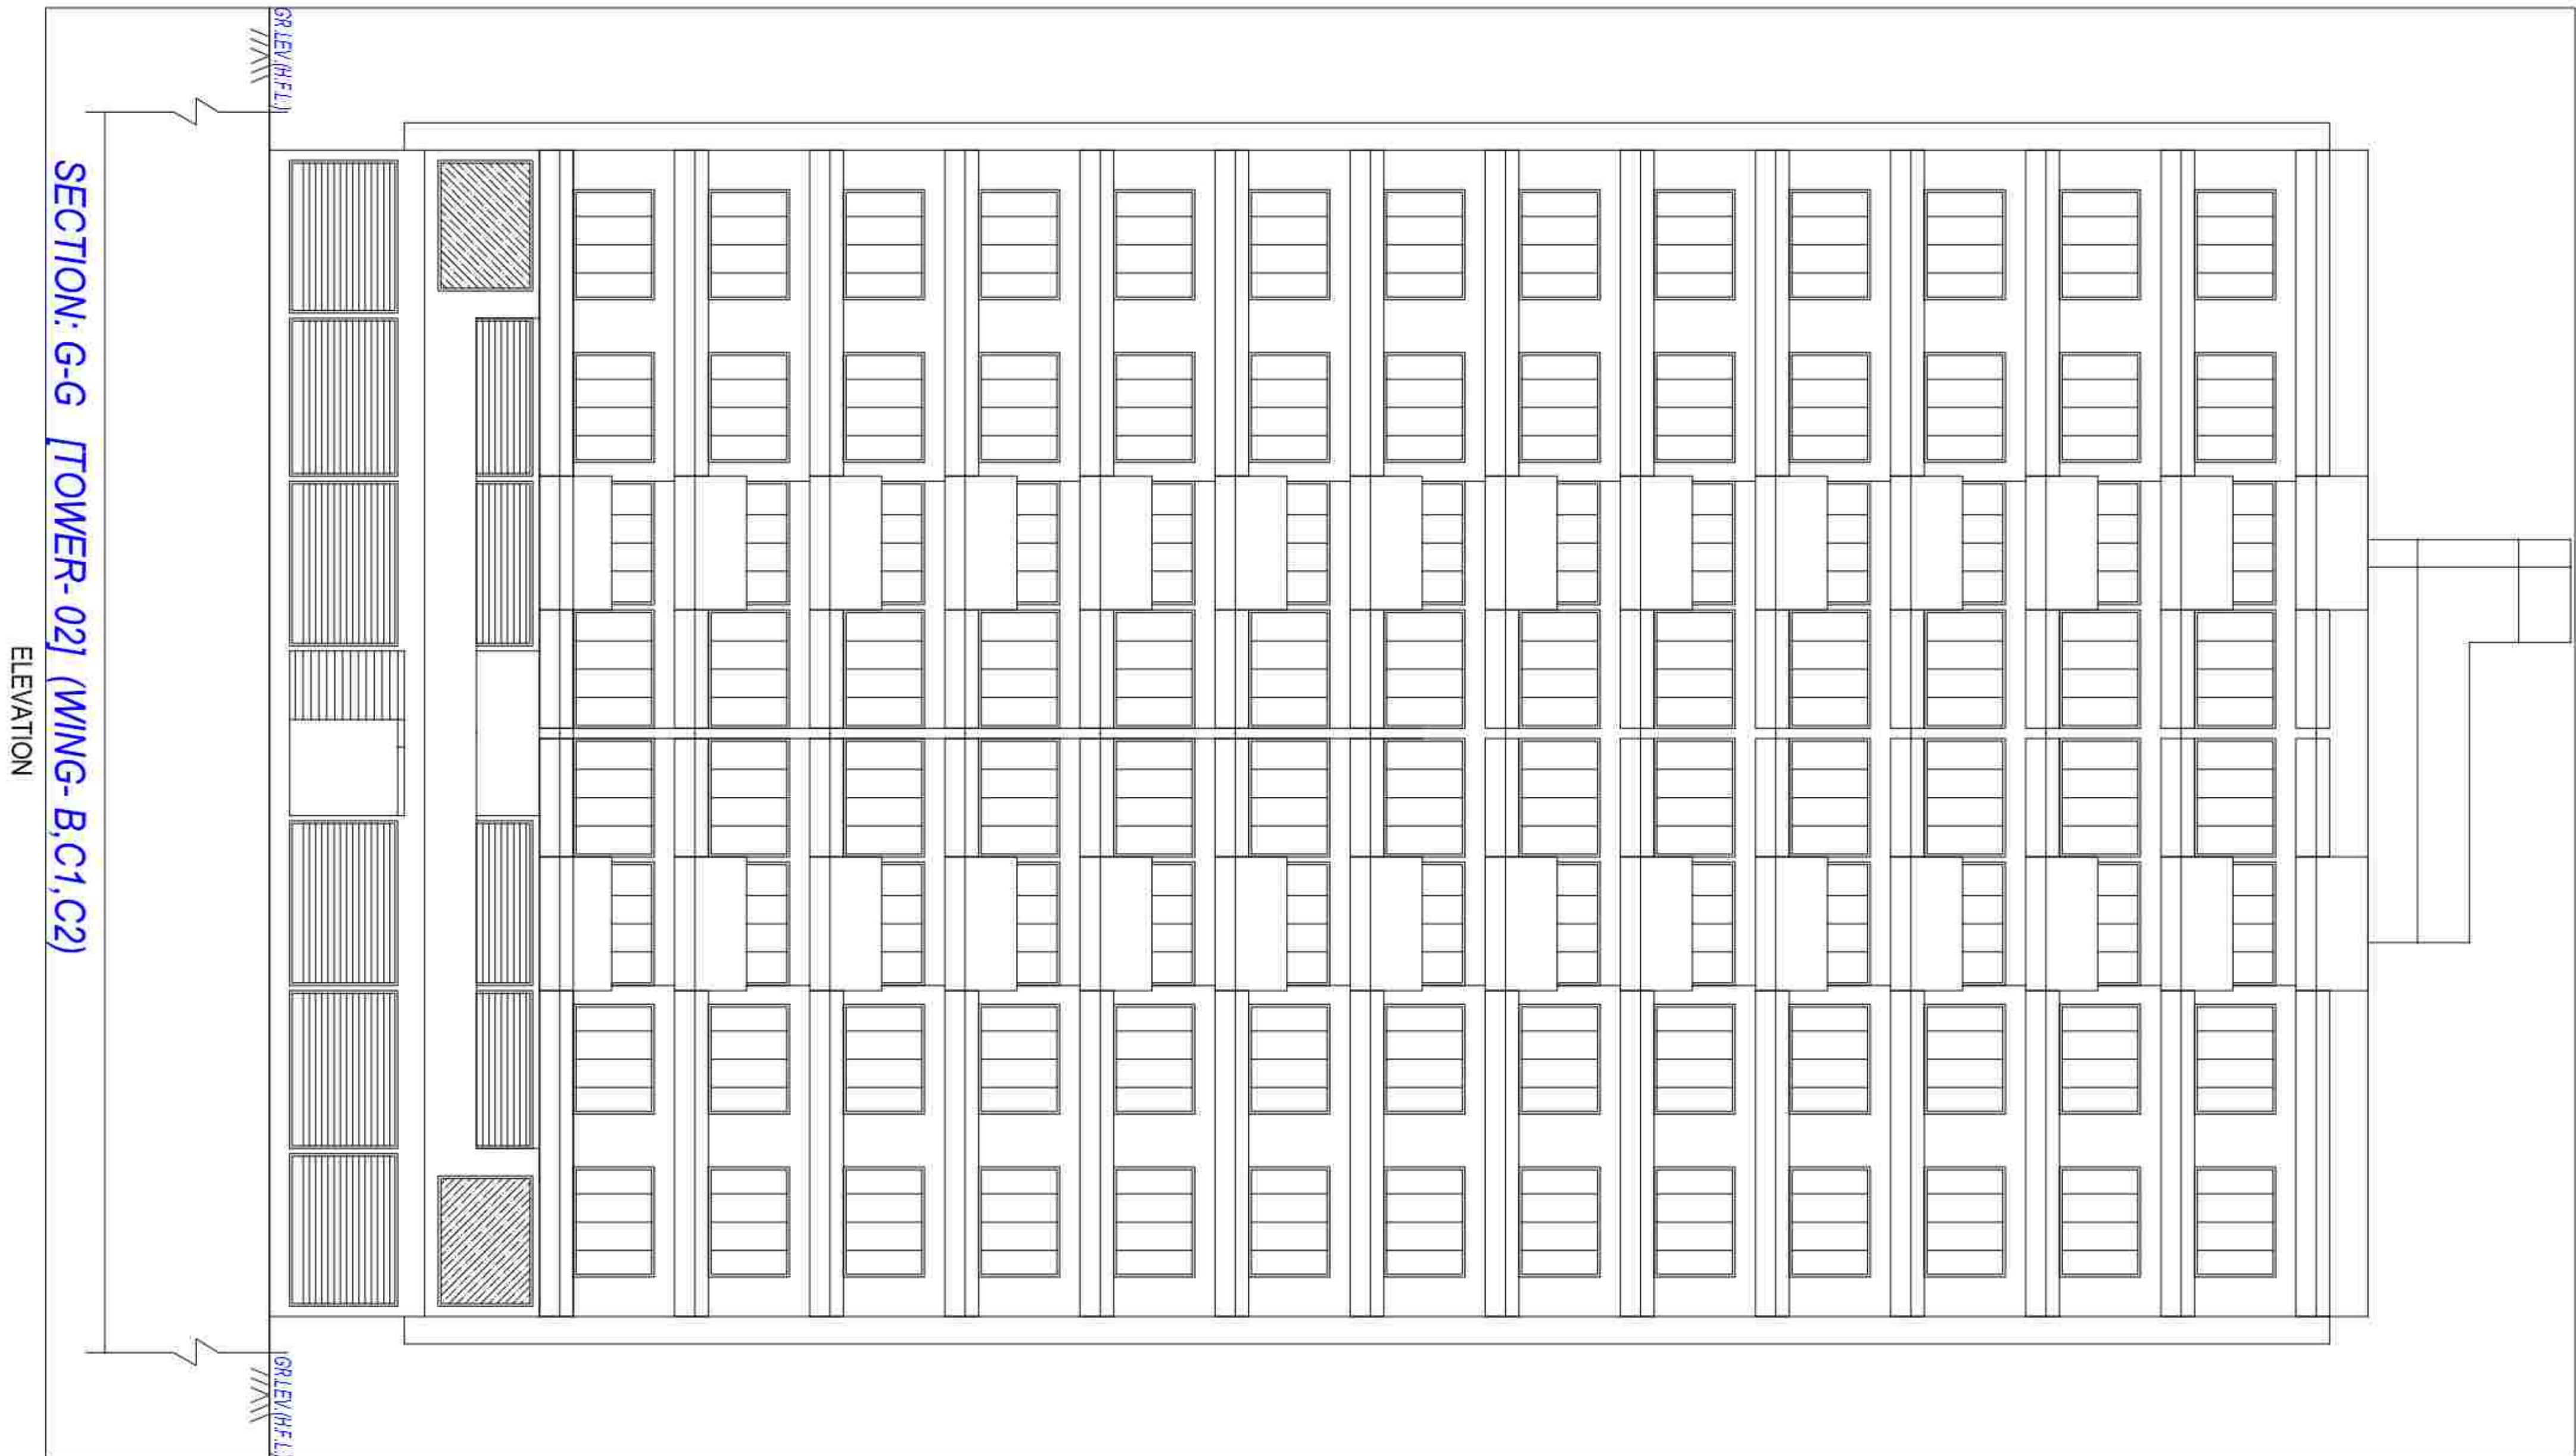

Building: TOWER 2 (BUILDING)

[illegible][illegible]

SCHEDULE OF WINDOW/VENTILATION

Building	Level	Length (ft)	Height (ft)	No.
TOURNE2 (BUILDING)	V	0.61	100	216
TOURNE2 (BUILDING)	W	0.33	120	84
TOURNE2 (BUILDING)	W	0.95	120	54
TOURNE2 (BUILDING)	W	1.33	120	222
TOURNE2 (BUILDING)	W	22.96	120	01

Floor Name	Staircase Name	Floor
------------	----------------	-------

Room	Room Number	Room Name	Room Type	Room Size (sq. ft.)	Room Area (sq. ft.)	Room Volume (cu. ft.)	Room Weight (lb.)	Room Cost (\$)
Ground Floor	101	Ground Floor	Office	100	100	1000	1000	1000
	102	Ground Floor	Office	100	100	1000	1000	1000
	103	Ground Floor	Office	100	100	1000	1000	1000
	104	Ground Floor	Office	100	100	1000	1000	1000
First Floor	201	First Floor	Office	200	200	2000	2000	2000
	202	First Floor	Office	200	200	2000	2000	2000
	203	First Floor	Office	200	200	2000	2000	2000
	204	First Floor	Office	200	200	2000	2000	2000
Second Floor	301	Second Floor	Office	300	300	3000	3000	3000
	302	Second Floor	Office	300	300	3000	3000	3000
	303	Second Floor	Office	300	300	3000	3000	3000
	304	Second Floor	Office	300	300	3000	3000	3000
Third Floor	401	Third Floor	Office	400	400	4000	4000	4000
	402	Third Floor	Office	400	400	4000	4000	4000
	403	Third Floor	Office	400	400	4000	4000	4000
	404	Third Floor	Office	400	400	4000	4000	4000
Fourth Floor	501	Fourth Floor	Office	500	500	5000	5000	5000
	502	Fourth Floor	Office	500	500	5000	5000	5000
	503	Fourth Floor	Office	500	500	5000	5000	5000
	504	Fourth Floor	Office	500	500	5000	5000	5000

[illegible]

OWNERS NAME AND SIGNATURE

MANISH KIRITBHAI PATEL

ARCHEN'S NAME AND SIGNATURE _____

Alenura S. Patel

VMC-EOR-036

STRUCTURE ENGINEER

AMSTERDAM DESIGN

VMC-SEOR-378

SUPERVISOR'S NAME AND SIGN _____

