


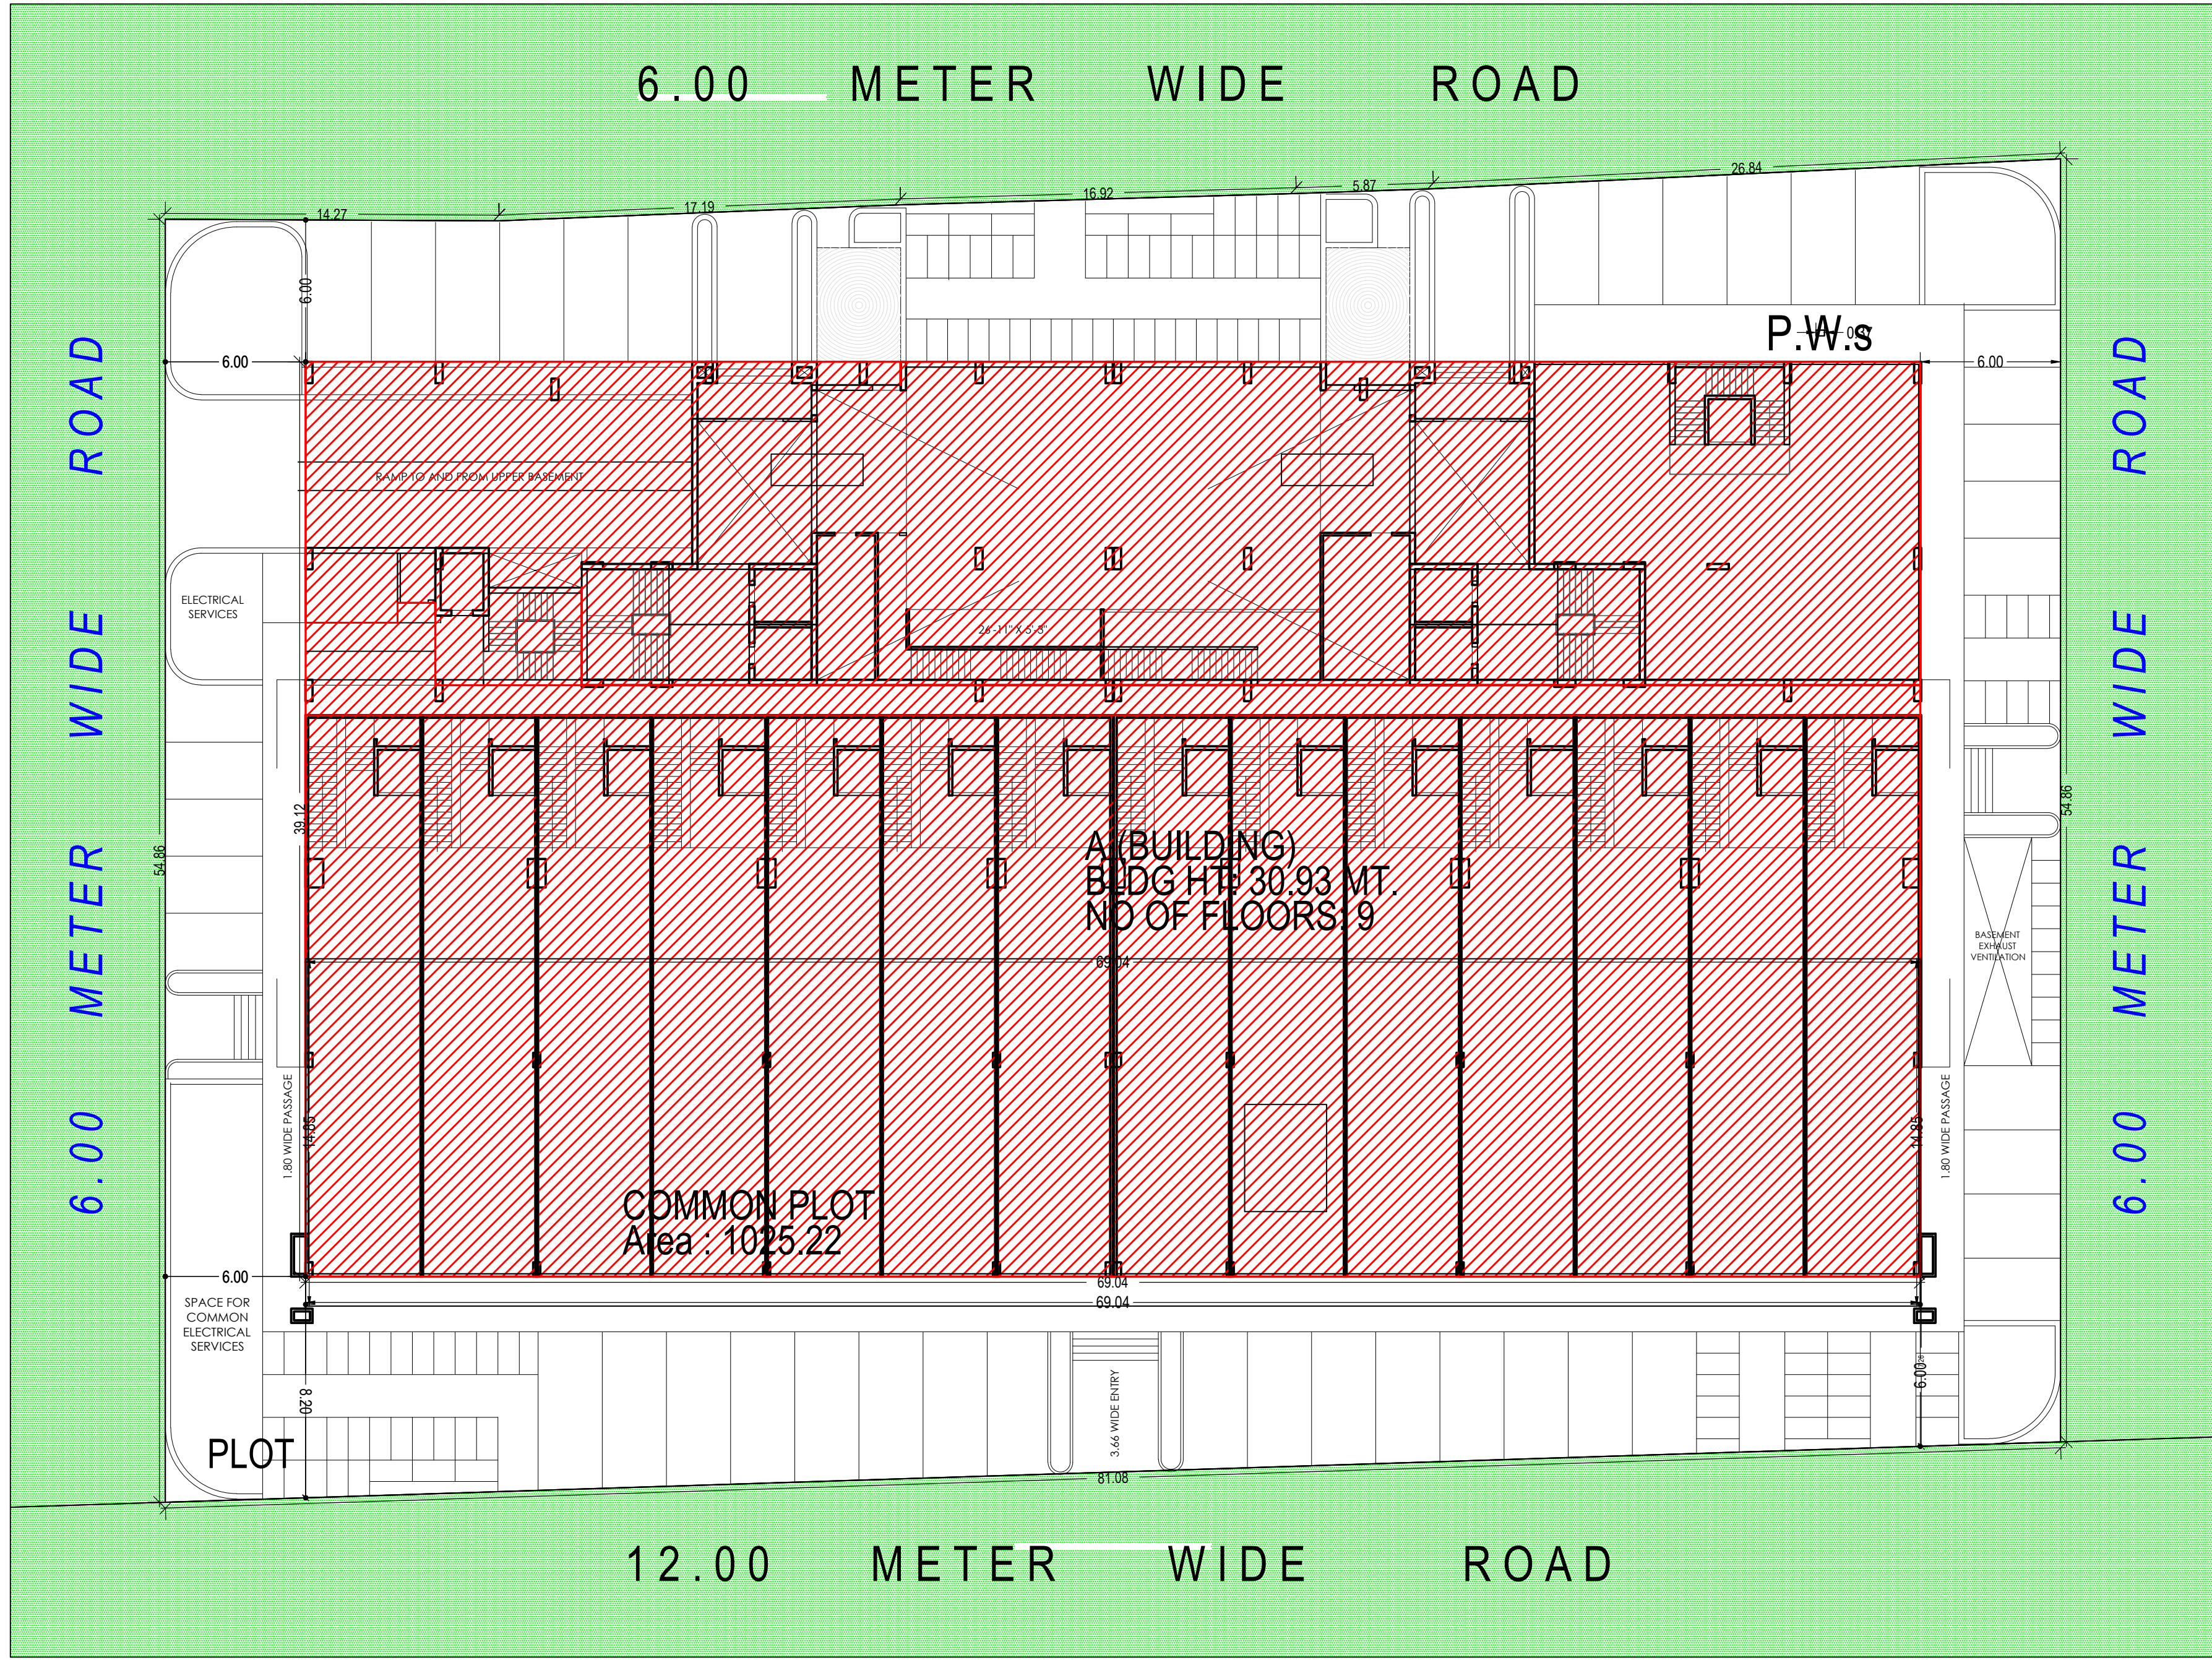

SITE PLAN (Scale - 1:200)

FSI & Tenement Details

Building	No. of Same Bldg	Total Built Up Area (Sq.mt.)	Deductions (Area in Sq.mt.)								Proposed FSI Area (Sq.mt.)		Add Area In FSI (Sq.mt.)	Total FSI Area (Sq.mt.)	No. of Unit	
			Stair/Case	Stair Lobby	Lift	Lift Machine	Lift Lobby	Double Height Area	Ramp	Covered Area	Parking	Resi.				Commercial
A (BUILDING)	1	19956.20	1128.34	334.75	464.10	22.51	404.50	63.41	375.39	91.21	5144.33	8641.62	3006.16	16.06	11901.78	63
Grand Total :	1	19956.20	1128.34	334.75	464.10	22.51	404.50	63.41	375.39	91.21	5144.33	8641.62	3006.16	16.06	11901.78	63

Building :A (BUILDING)


Floor Name	Total Built Up Area (Sq.mt.)	Deductions from FSI(Area in Sq.mt.)									Proposed FSI Area (Sq.mt.)		Add Area In FSI (Sq.mt.)	Total FSI Area (Sq.mt.)	No. of Unit		
		StairCase	Stair Lobby	Lift	Lift Machine	Lift Lobby	Double Height Area	Duct(Void, Duct, Chowk)	Ramp	Covered Area	Parking	Resi.				Commercial	Accessory Use
Lower Basement Floor	2800.27	55.93	6.11	36.63	0.00	35.54	0.00		0.00	0.00	0.00	2666.06	0.00	0.00	0.00	00	
Upper Basement Floor	2800.27	55.93	6.11	36.63	0.00	35.54	0.00		0.00	361.87	0.00	2304.19	0.00	0.00	0.00	00	
Ground Floor	2700.40	274.77	114.67	99.22	0.00	35.54	0.00		0.00	13.52	91.21	174.07	386.14	1511.26	0.00	1897.41	17
First Floor	2638.56	281.23	118.07	92.60	0.00	35.54	63.41		0.54	0.00	0.00	0.00	288.98	1494.90	0.00	1820.62	00
Second Podium Floor	1390.82	53.95	9.76	27.36	0.00	32.40	0.00		0.00	0.00	0.00	0.00	1251.29	0.00	16.06	1269.85	06
Third Floor	1316.49	35.28	0.00	27.36	0.00	32.40	0.00		0.00	0.00	0.00	0.00	1221.45	0.00	0.00	1221.45	08
Fourth Floor	1316.49	35.28	0.00	27.36	0.00	32.40	0.00		0.00	0.00	0.00	0.00	1221.45	0.00	0.00	1221.45	08
Fifth Floor	1316.49	35.28	0.00	27.36	0.00	32.40	0.00		0.00	0.00	0.00	0.00	1221.45	0.00	0.00	1221.45	08
Sixth Floor	1316.49	35.28	0.00	27.36	0.00	32.40	0.00		0.00	0.00	0.00	0.00	1221.45	0.00	0.00	1221.45	08
Seventh Floor	1227.18	127.38	42.32	27.36	0.00	32.40	0.00		0.00	0.00	0.00	0.00	997.72	0.00	0.00	997.72	08
Eighth Floor	1028.50	99.34	37.71	27.36	0.00	32.40	0.00		0.00	0.00	0.00	0.00	831.69	0.00	0.00	1030.38	00
Terrace Floor	104.24	38.69	0.00	7.50	22.51	35.54	0.00		0.00	0.00	0.00	0.00	0.00	0.00	0.00	0.00	00
Total:	19956.20	1128.34	334.75	464.10	22.51	404.50	63.41		0.54	375.39	91.21	5144.33	8641.62	3006.16	16.06	11901.78	63
Total Number of Same Buildings:	1																
Total:	19956.20	1128.34	334.75	464.10	22.51	404.50	63.41		0.54	375.39	91.21	5144.33	8641.62	3006.16	16.06	11901.78	63

Required Parking

Building Name	Type	SubUse	Area	Units		Required Parking Area(Sq.mt.)	Car	Other Parking	
				Reqd.	Prop.			Loading/Unloading	Visitor Car
A (BUILDING)	Residential	Apartment	0.0 - 80	1	8641.64	1728.33	864.16	-	172.83
			> 80.0	-					
			-	-					
	Mercantile	Shop	0 - 0	-	3006.16	1503.08	751.54	-	300.63
			> 0	1					
			-	-					
			0 - 0	-					
			> 1000.01	1000					
Total:					3231.41	1615.70	78.75	473.46	

Common Plot Area

Name	Prop. Area
COMMON PLOT	1025.22

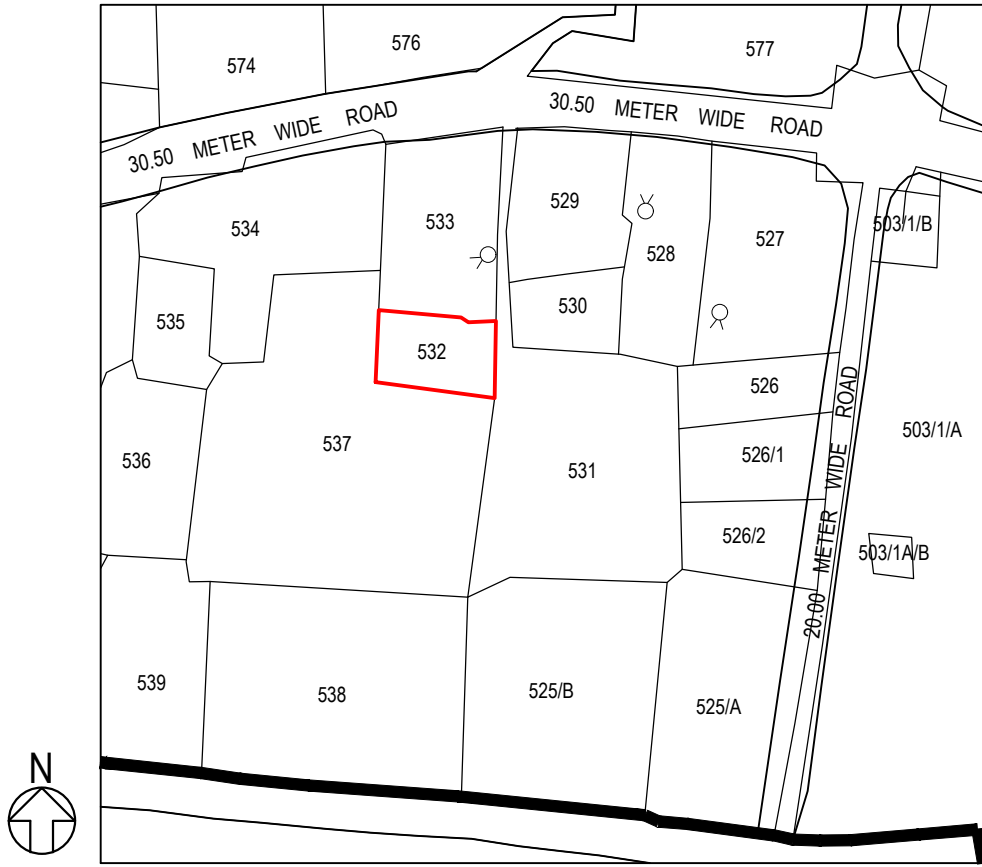

AREA STATEMENT		VERSION NO.: 1.0.50 VERSION DATE: 19/05/2022	
PROJECT DETAIL :			
Authority: Vadodara Municipal Corporation (VMC)		Plot Use: Residential	
Authority/Class: D1		Plot Sub/Use: Apartment	
Authority/Grade: Municipal Corporation		Plot Use Group: NA	
Project Type: Building Permission		Plot Category: NA	
Nature of Development: NEW		Land Use Zone: Residential Zone I	
Development Area: Non TP Area		Conceptualized Use Zone: R1	
Sub/Development Area: Other Areas			
Special Project: NA			
Special Road: NA			
Site Address: RevenueNo: 532/p 86, GamtalNo: 2060, TenementNo: 85, CitySurvey/WardNo: 06			
AREA DETAILS :		Sq.Mts.	
1.	Area of Plot As per record	-	
	Index Copy		4516.00
	Plot area drawn as per Site		4419.36
	Area of Plot Considered		4419.36
2.	Deduction for		
	(a)Proposed roads		0.00
	(b)Any reservations		0.00
	Total(a + b)		0.00
3.	Net Area of plot (1 - 2) AREA OF PLOT		4419.36
4.	% of Common Plot (Reqd.)		441.94
	% of Common Plot (Prop)		1025.22
	Common Plot		1025.22
	Balance area of Plot(1 - 4)		3394.14
	Plot Area For Coverage		4419.36
	Plot Area For FSI		4419.36
	Perm. FSI Area (1.80)		7954.85
	Perm. Paid FSI Area (0.90)		3977.42
5.	Total Perm. FSI area with Paid FSI (2.70)		11932.27
	Total Perm. FSI area		11932.27
	Total Paid Proposed FSI Area		3946.94
6.	Total Built up area permissible at:		
	a. Ground Floor		0.00
	Proposed Coverage Area (61.10 %)		2700.40
	Total Prop. Coverage Area (61.10 %)		2700.40
	Balance coverage area (- %)		0.00
	Proposed Area at:		
	Proposed Built up	Existing/ Approved BUA	Proposed F.S.I
	Lower Basement Floor	2800.27	0.00
	Upper Basement Floor	2800.27	0.00
	Ground Floor	2700.40	0.00
	Second Podium Floor	1390.82	0.00
	First Floor	2638.56	0.00
	Third Floor	1316.49	0.00
	Fourth Floor	1316.49	0.00
	Fifth Floor	1316.49	0.00
	Sixth Floor	1316.49	0.00
	Seventh Floor	1227.18	0.00
	Eighth Floor	1028.50	0.00
	Terrace Floor	104.24	0.00
	Total Area:	19956.20	0.00
	Total FSI Area:		11901.78
	Total BuiltUp Area:		19956.20
	Proposed F.S.I. consumed:		2.69
B. Tenement Statement			
1. Tenement Proposed At:			
G.F.		17.00	
All Floors		46.00	
2. Total Tenements (3 + 4)		63	
C. Parking Statement			
1. Parking Space Required as per Regulations:		3231.41	
2. Proposed Parking Space:		5376.94	

Color Notes

COLOR INDEX

PLOT LINES	
EXISTING STREET	
FUTURE STREET, IF ANY	
PERMISSIBLE BUILDING LINE	
OPEN SPACES	
EXISTING WORKS	
WORK PROPOSED TO BE DEMOLISHED	
PROPOSED WORK	
DRINAGE AND SEWERAGE WORK	
WATER SUPPLY WORK	
WORK WITHOUT PERMISSION IF STARTED ON SITE	
APPROVED WORK	

Parking Check (Table 7b)


Use Type	Car				Loading/Unloading				Visitor's Car				Total Parking Area			
	Area		No.		Area		No.		Area		No.		Area		No.	
Residential	864.16	2666.06	0	0	0.00	0.00	0	0	172.83	178.28	0	1	1728.33	2844.33	-	-
Commercial	751.54	2125.92	0	0	78.75	78.75	3	3	300.62	327.93	0	2	1503.08	2532.60	-	-
Total	1615.70	4791.98	0	0	78.75	78.75	3	3	473.45	506.21	0	3	3231.41	5376.94	-	-

Layout Approved Details

Layout Approved	Common CP Provided	Common Parking Provided	Sanction Date	Sanction No.
Yes	No	No	7/26/2006	L60-06-07

Tree Details (Table 3h)

Plot	Name	Nos Of Trees
------	------	--------------


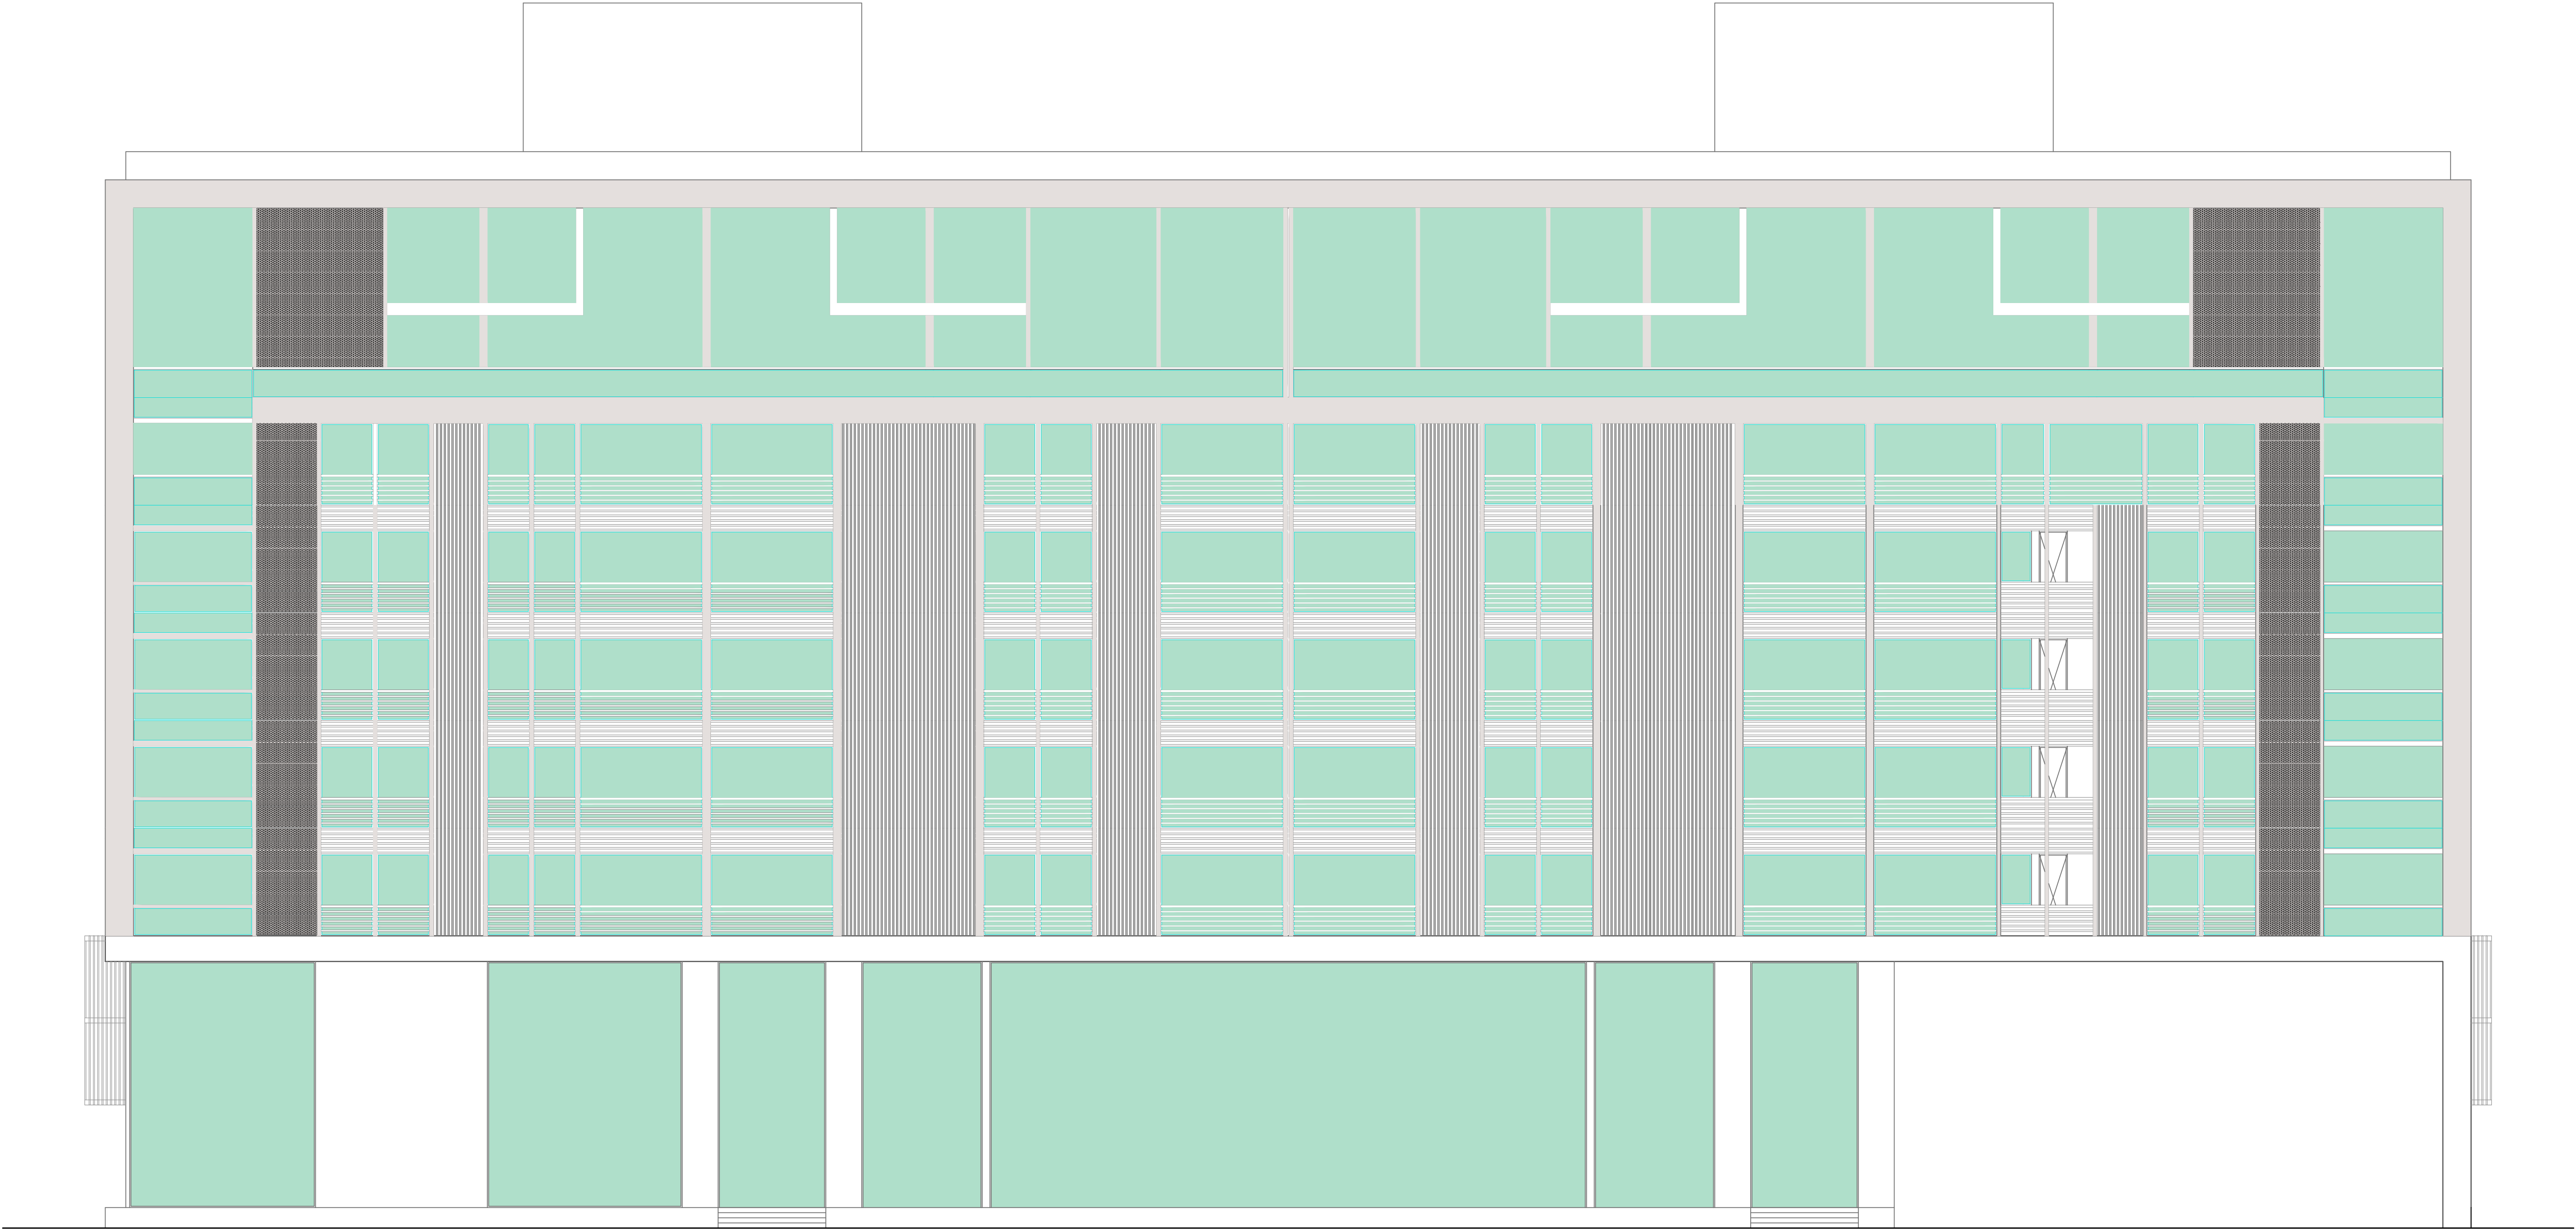


OWNER'S NAME AND SIGNATURE	
SANJAYBHAI CHHOTLAL SHAH	
ARCH/ENG'S NAME AND SIGNATURE	
Jitendra S Patel	
VMC-EOR-036	
STRUCTURE ENGINEER	
AASHUTOSH DESAI	
VMC-SEOR-3/78	
SUPERVISOR'S NAME AND SIGNATURE	
Jitendra S Patel	



OWNER'S NAME AND SIGNATURE	
SANJAYBHAI CHHOTALAL SHAH	
ARCH/ENG'S NAME AND SIGNATURE	
Jitendra S Patel	
VMC-EOR-036	
STRUCTURE ENGINEER	
AASHUTOSH DESAI	
VMC-SEOR-3/78	
SUPERVISOR'S NAME AND SIGNATURE	
Jitendra S Patel	

6.00 METER WIDE ROAD

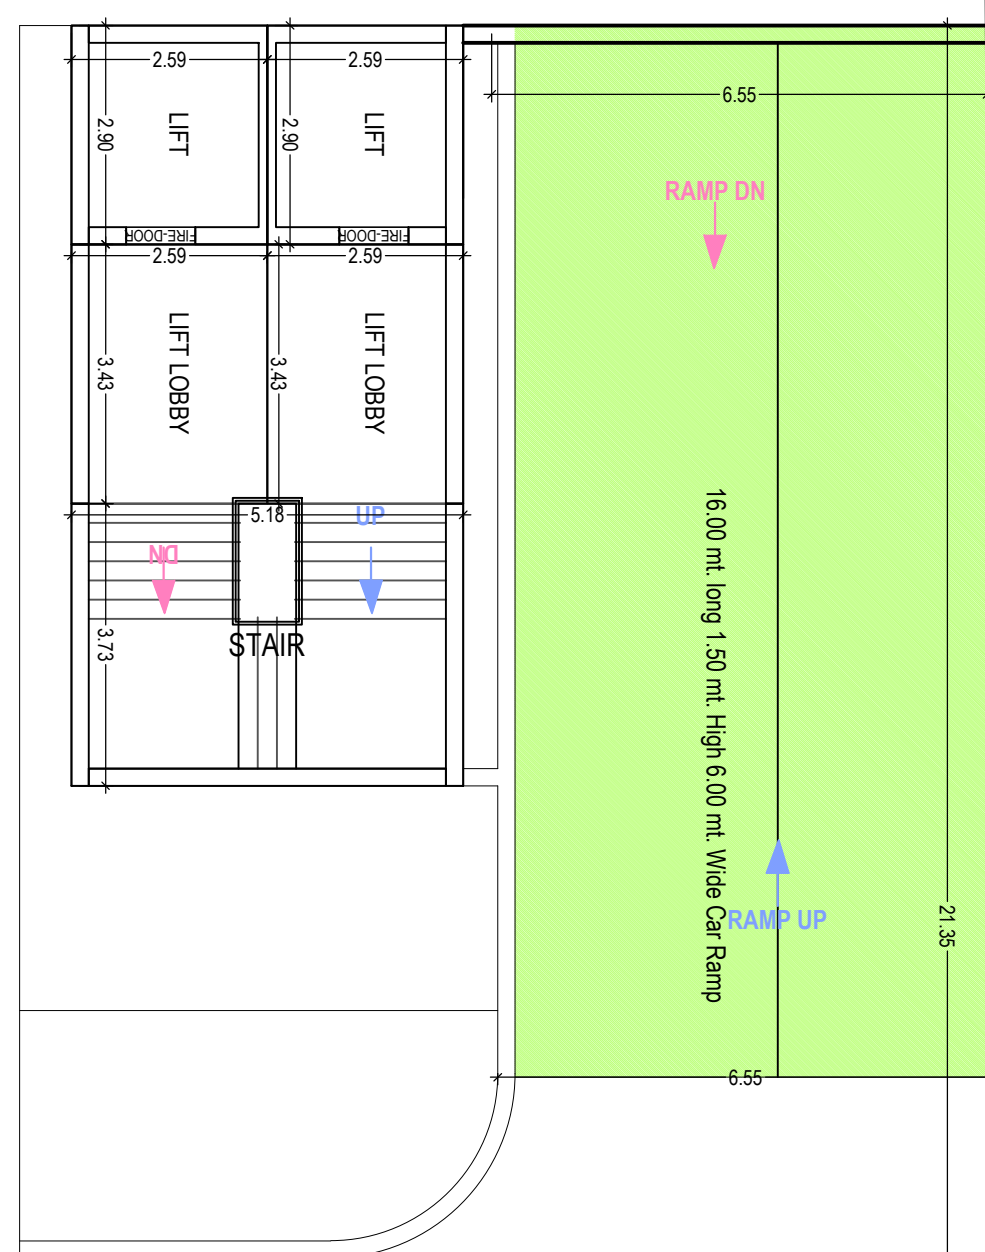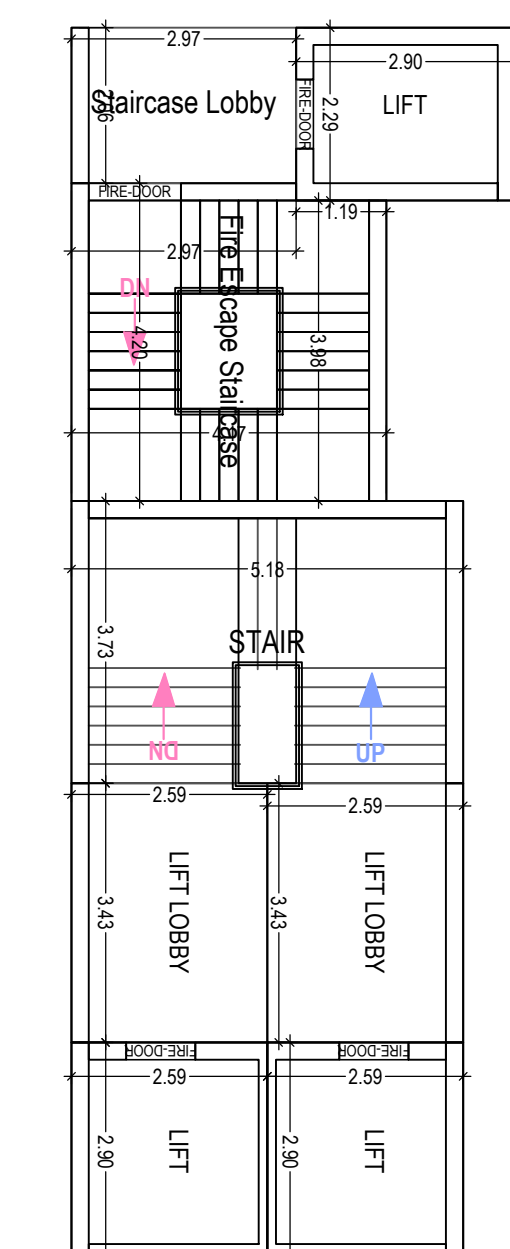 $CP(R)$



6.00 METER WIDE ROAD

12.00 METER WIDE ROAD

LOWER BASEMENT FLOOR PLAN
(SCALE 1:100)

OWNERS NAME AND SIGNATURE	
SARABATHI CHANDAL SHAM	
APPROXIMATE NAME AND SIGNATURE	
James S. Paul	
WMC EXP-005	
STRUCTURAL ENGINEER	
REGISTERED DESIGN	
WMC EXP-017	
SUPERVISOR NAME AND SIGNATURE	
James S. Paul	



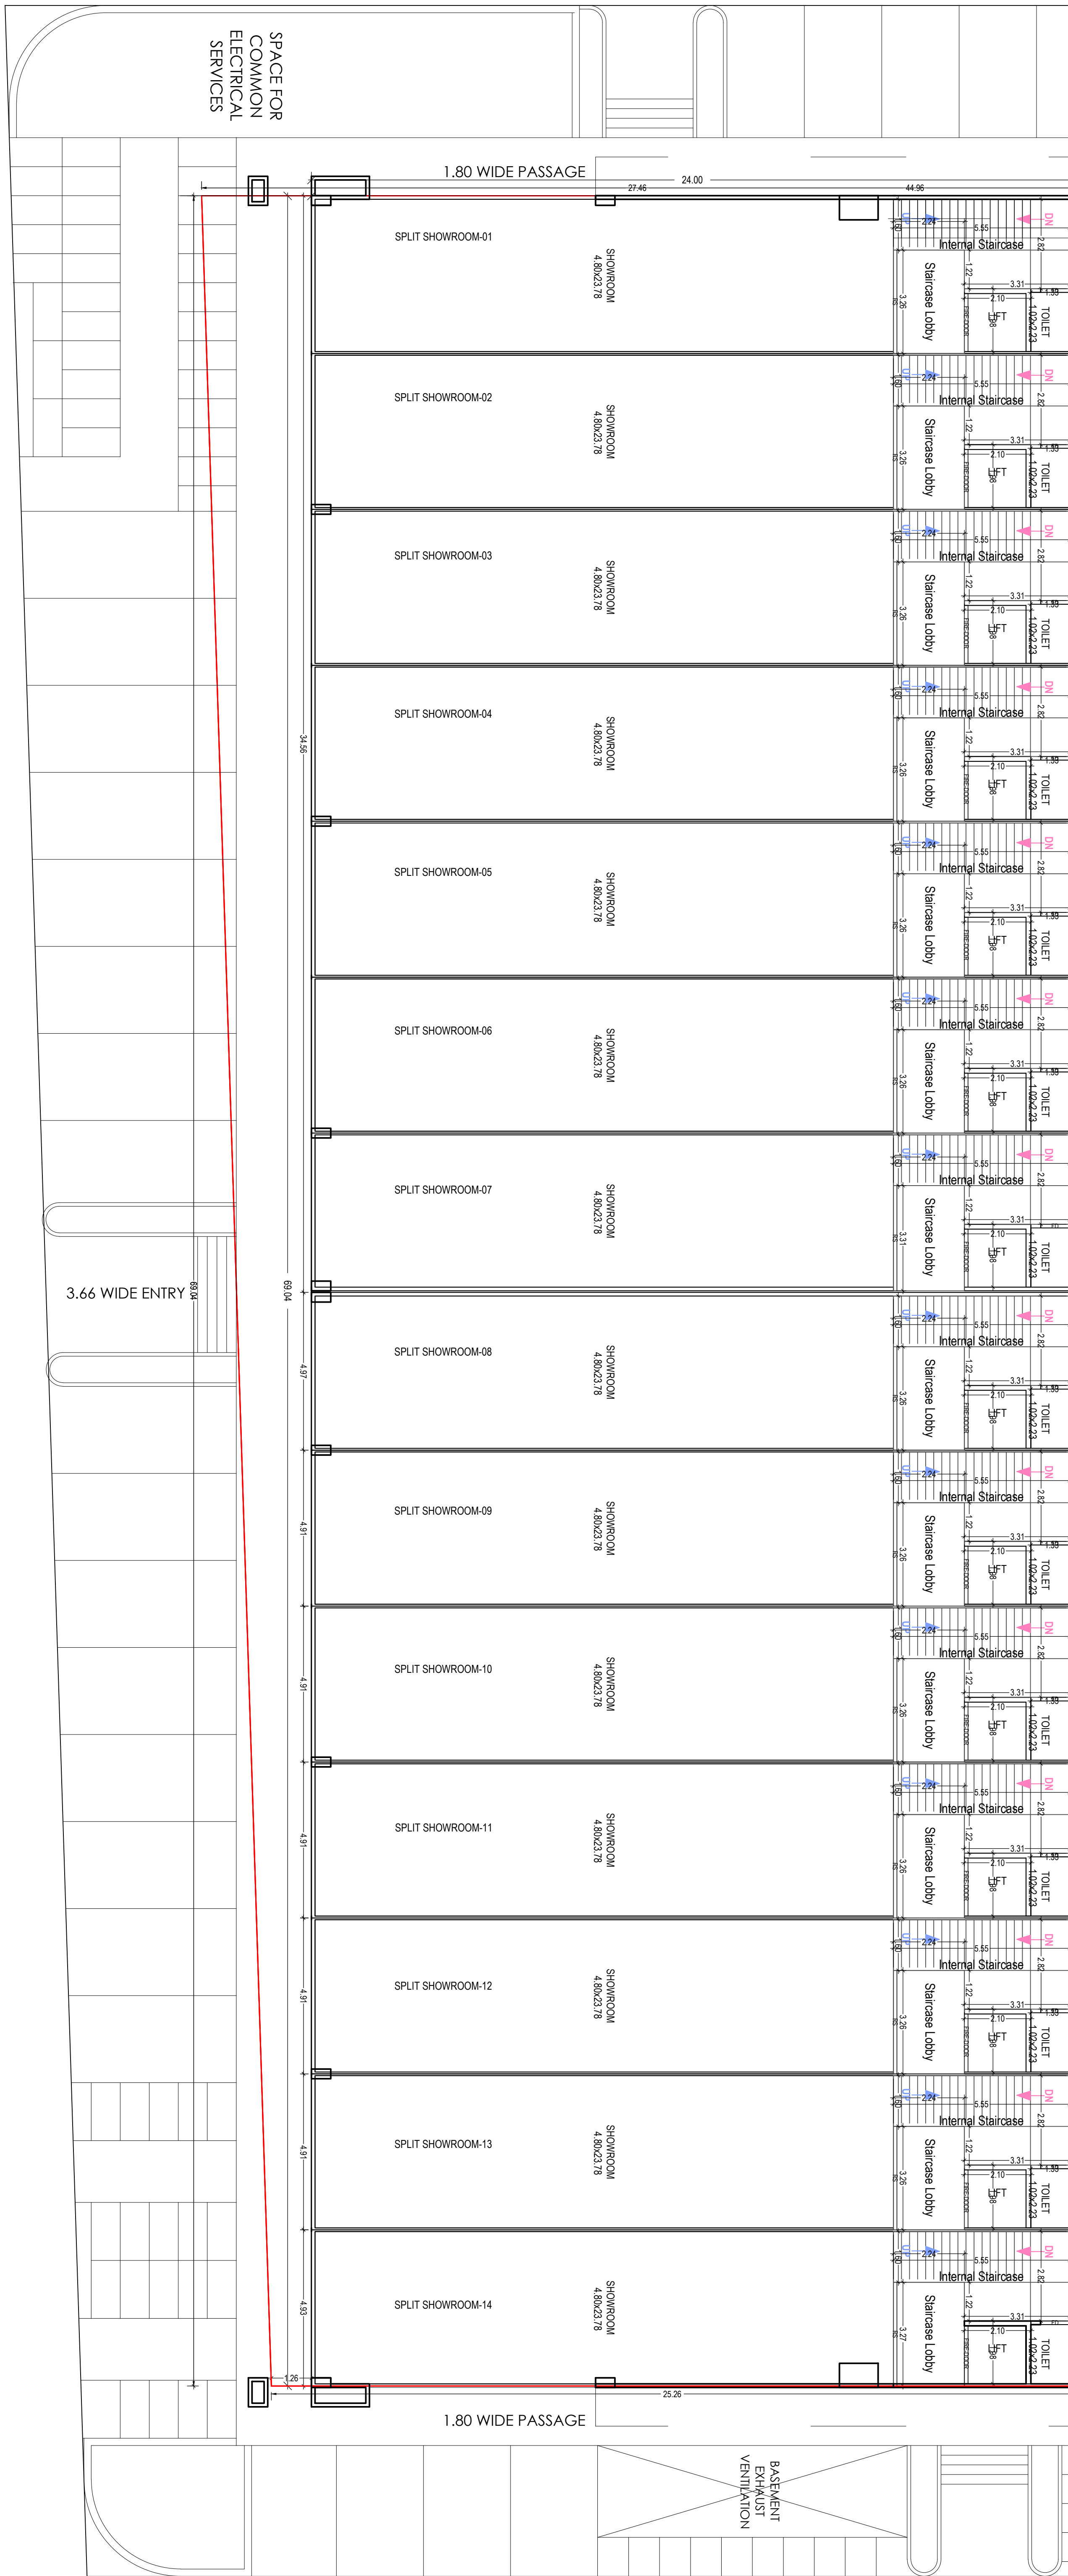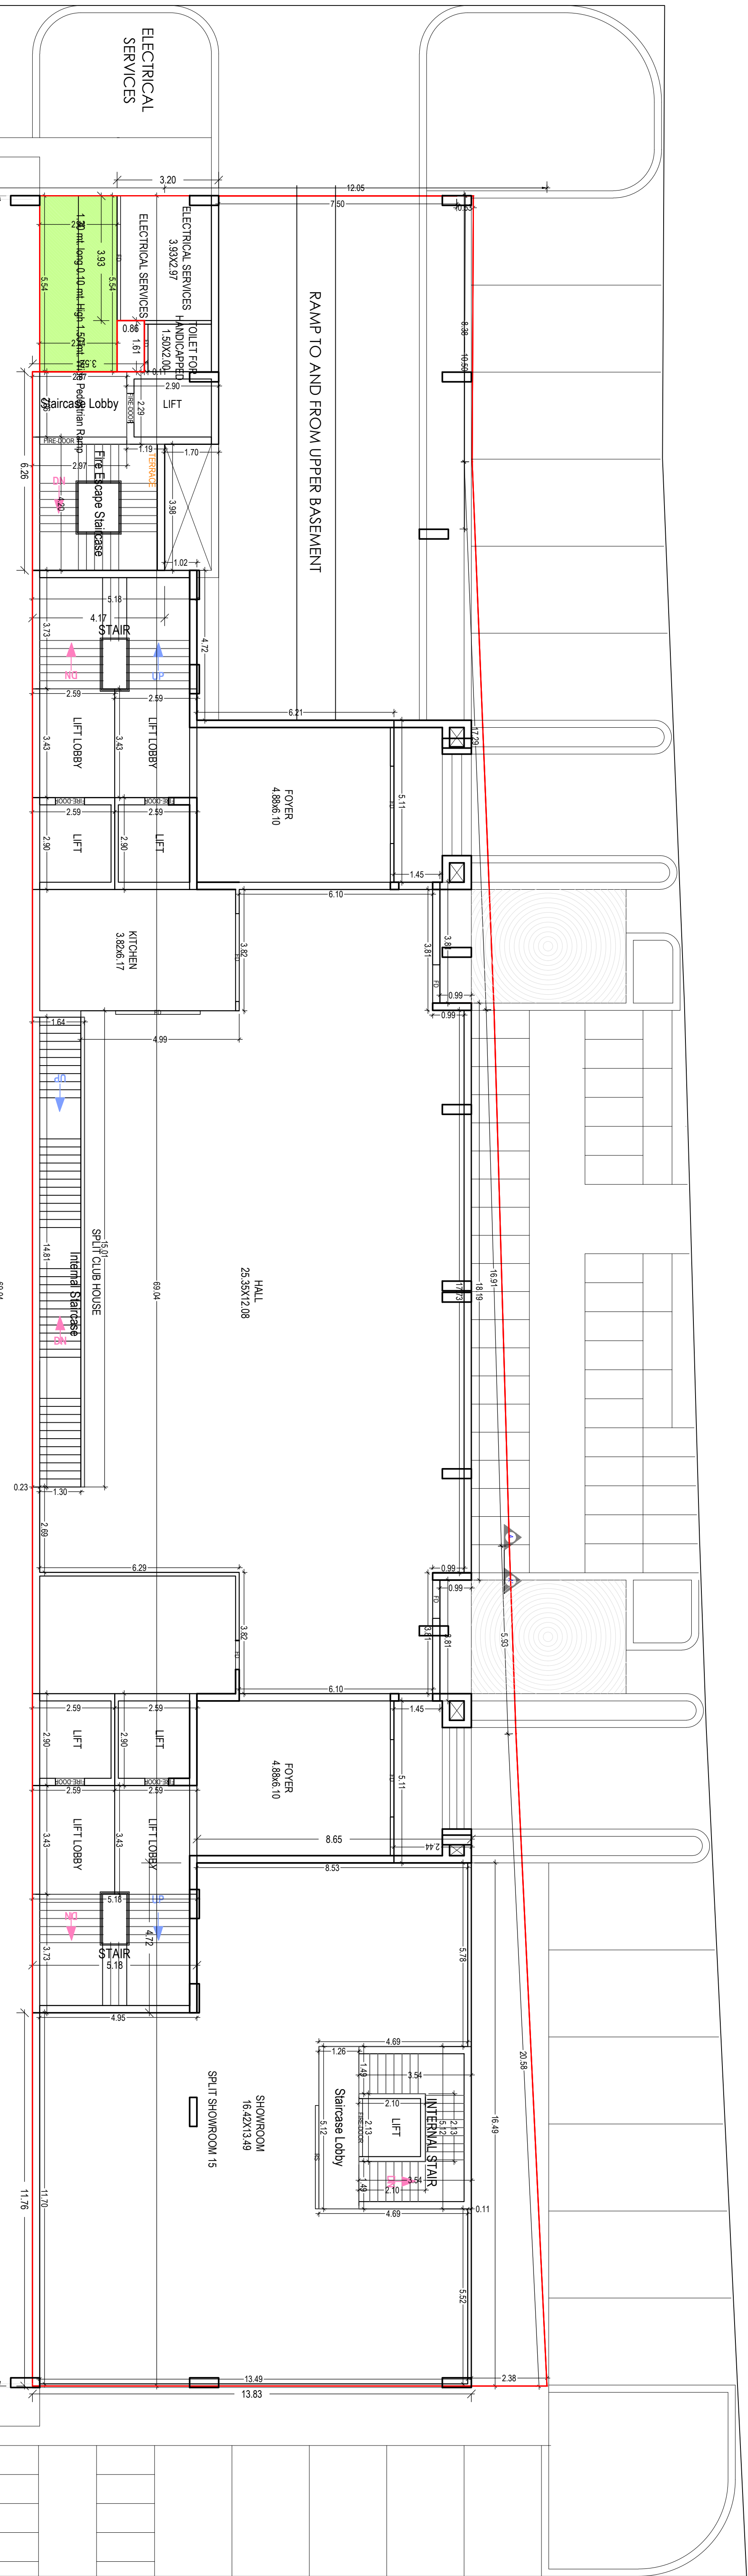


GROUND FLOOR PLAN
(Proposed)
(SCALE 1:100)

S.I. 8 Tangent Details									
Building Name	No. of Bays (S.I. 1)	Dimensions (Area in Sq.m)					Proposed S.I.		
		Staircase Lobby	Stair Lobby	Stair Lobby	Stair Lobby	Stair Lobby	Area (Sq.m)	Area (Sq.m)	Total Area (Sq.m)
1. BUILDING	1	1096.20	1128.34	334.75	464.10	2251	404.50	63.41	315.39
2. BUILDING	1	1096.20	1128.34	334.75	464.10	2251	404.50	63.41	315.39

Building A (BUILDING)									
Floor Name	Total Area (Sq.m)	Dimensions (Area in Sq.m)					Proposed S.I.		
		Staircase Lobby	Stair Lobby	Stair Lobby	Stair Lobby	Stair Lobby	Area (Sq.m)	Area (Sq.m)	Total Area (Sq.m)
1. BUILDING	1	1096.20	1128.34	334.75	464.10	2251	404.50	63.41	315.39
2. BUILDING	1	1096.20	1128.34	334.75	464.10	2251	404.50	63.41	315.39


Staircase Details (Table 1)									
Floor Name	Staircase Name	Direction	Area (Sq.m)	Height (m)	Width (m)	Depth (m)	Slope (%)	Slope Angle (°)	Slope Ratio
1. BUILDING	STAIRCASE 1	UP	2.00	1.00	1.00	1.00	100	45	1.00
2. BUILDING	STAIRCASE 2	UP	2.00	1.00	1.00	1.00	100	45	1.00
3. BUILDING	STAIRCASE 3	UP	2.00	1.00	1.00	1.00	100	45	1.00
100. BUILDING	STAIRCASE 100	UP	2.00	1.00	1.00	1.00	100	45	1.00

SCHEDULE OF DOOR						
FLOOR NAME	DOOR NAME	LENGTH	HEIGHT	NOSS	W	H
1. BUILDING	DOOR 1	0.6	2.0	35	0.6	2.0
2. BUILDING	DOOR 2	0.6	2.0	35	0.6	2.0
3. BUILDING	DOOR 3	0.6	2.0	35	0.6	2.0
4. BUILDING	DOOR 4	0.6	2.0	35	0.6	2.0
5. BUILDING	DOOR 5	0.6	2.0	35	0.6	2.0
6. BUILDING	DOOR 6	0.6	2.0	35	0.6	2.0
7. BUILDING	DOOR 7	0.6	2.0	35	0.6	2.0
8. BUILDING	DOOR 8	0.6	2.0	35	0.6	2.0
9. BUILDING	DOOR 9	0.6	2.0	35	0.6	2.0
10. BUILDING	DOOR 10	0.6	2.0	35	0.6	2.0
11. BUILDING	DOOR 11	0.6	2.0	35	0.6	2.0
12. BUILDING	DOOR 12	0.6	2.0	35	0.6	2.0
13. BUILDING	DOOR 13	0.6	2.0	35	0.6	2.0
14. BUILDING	DOOR 14	0.6	2.0	35	0.6	2.0
15. BUILDING	DOOR 15	0.6	2.0	35	0.6	2.0
16. BUILDING	DOOR 16	0.6	2.0	35	0.6	2.0
17. BUILDING	DOOR 17	0.6	2.0	35	0.6	2.0
18. BUILDING	DOOR 18	0.6	2.0	35	0.6	2.0
19. BUILDING	DOOR 19	0.6	2.0	35	0.6	2.0
20. BUILDING	DOOR 20	0.6	2.0	35	0.6	2.0
21. BUILDING	DOOR 21	0.6	2.0	35	0.6	2.0
22. BUILDING	DOOR 22	0.6	2.0	35	0.6	2.0
23. BUILDING	DOOR 23	0.6	2.0	35	0.6	2.0
24. BUILDING	DOOR 24	0.6	2.0	35	0.6	2.0
25. BUILDING	DOOR 25	0.6	2.0	35	0.6	2.0
26. BUILDING	DOOR 26	0.6	2.0	35	0.6	2.0
27. BUILDING	DOOR 27	0.6	2.0	35	0.6	2.0
28. BUILDING	DOOR 28	0.6	2.0	35	0.6	2.0
29. BUILDING	DOOR 29	0.6	2.0	35	0.6	2.0
30. BUILDING	DOOR 30	0.6	2.0	35	0.6	2.0

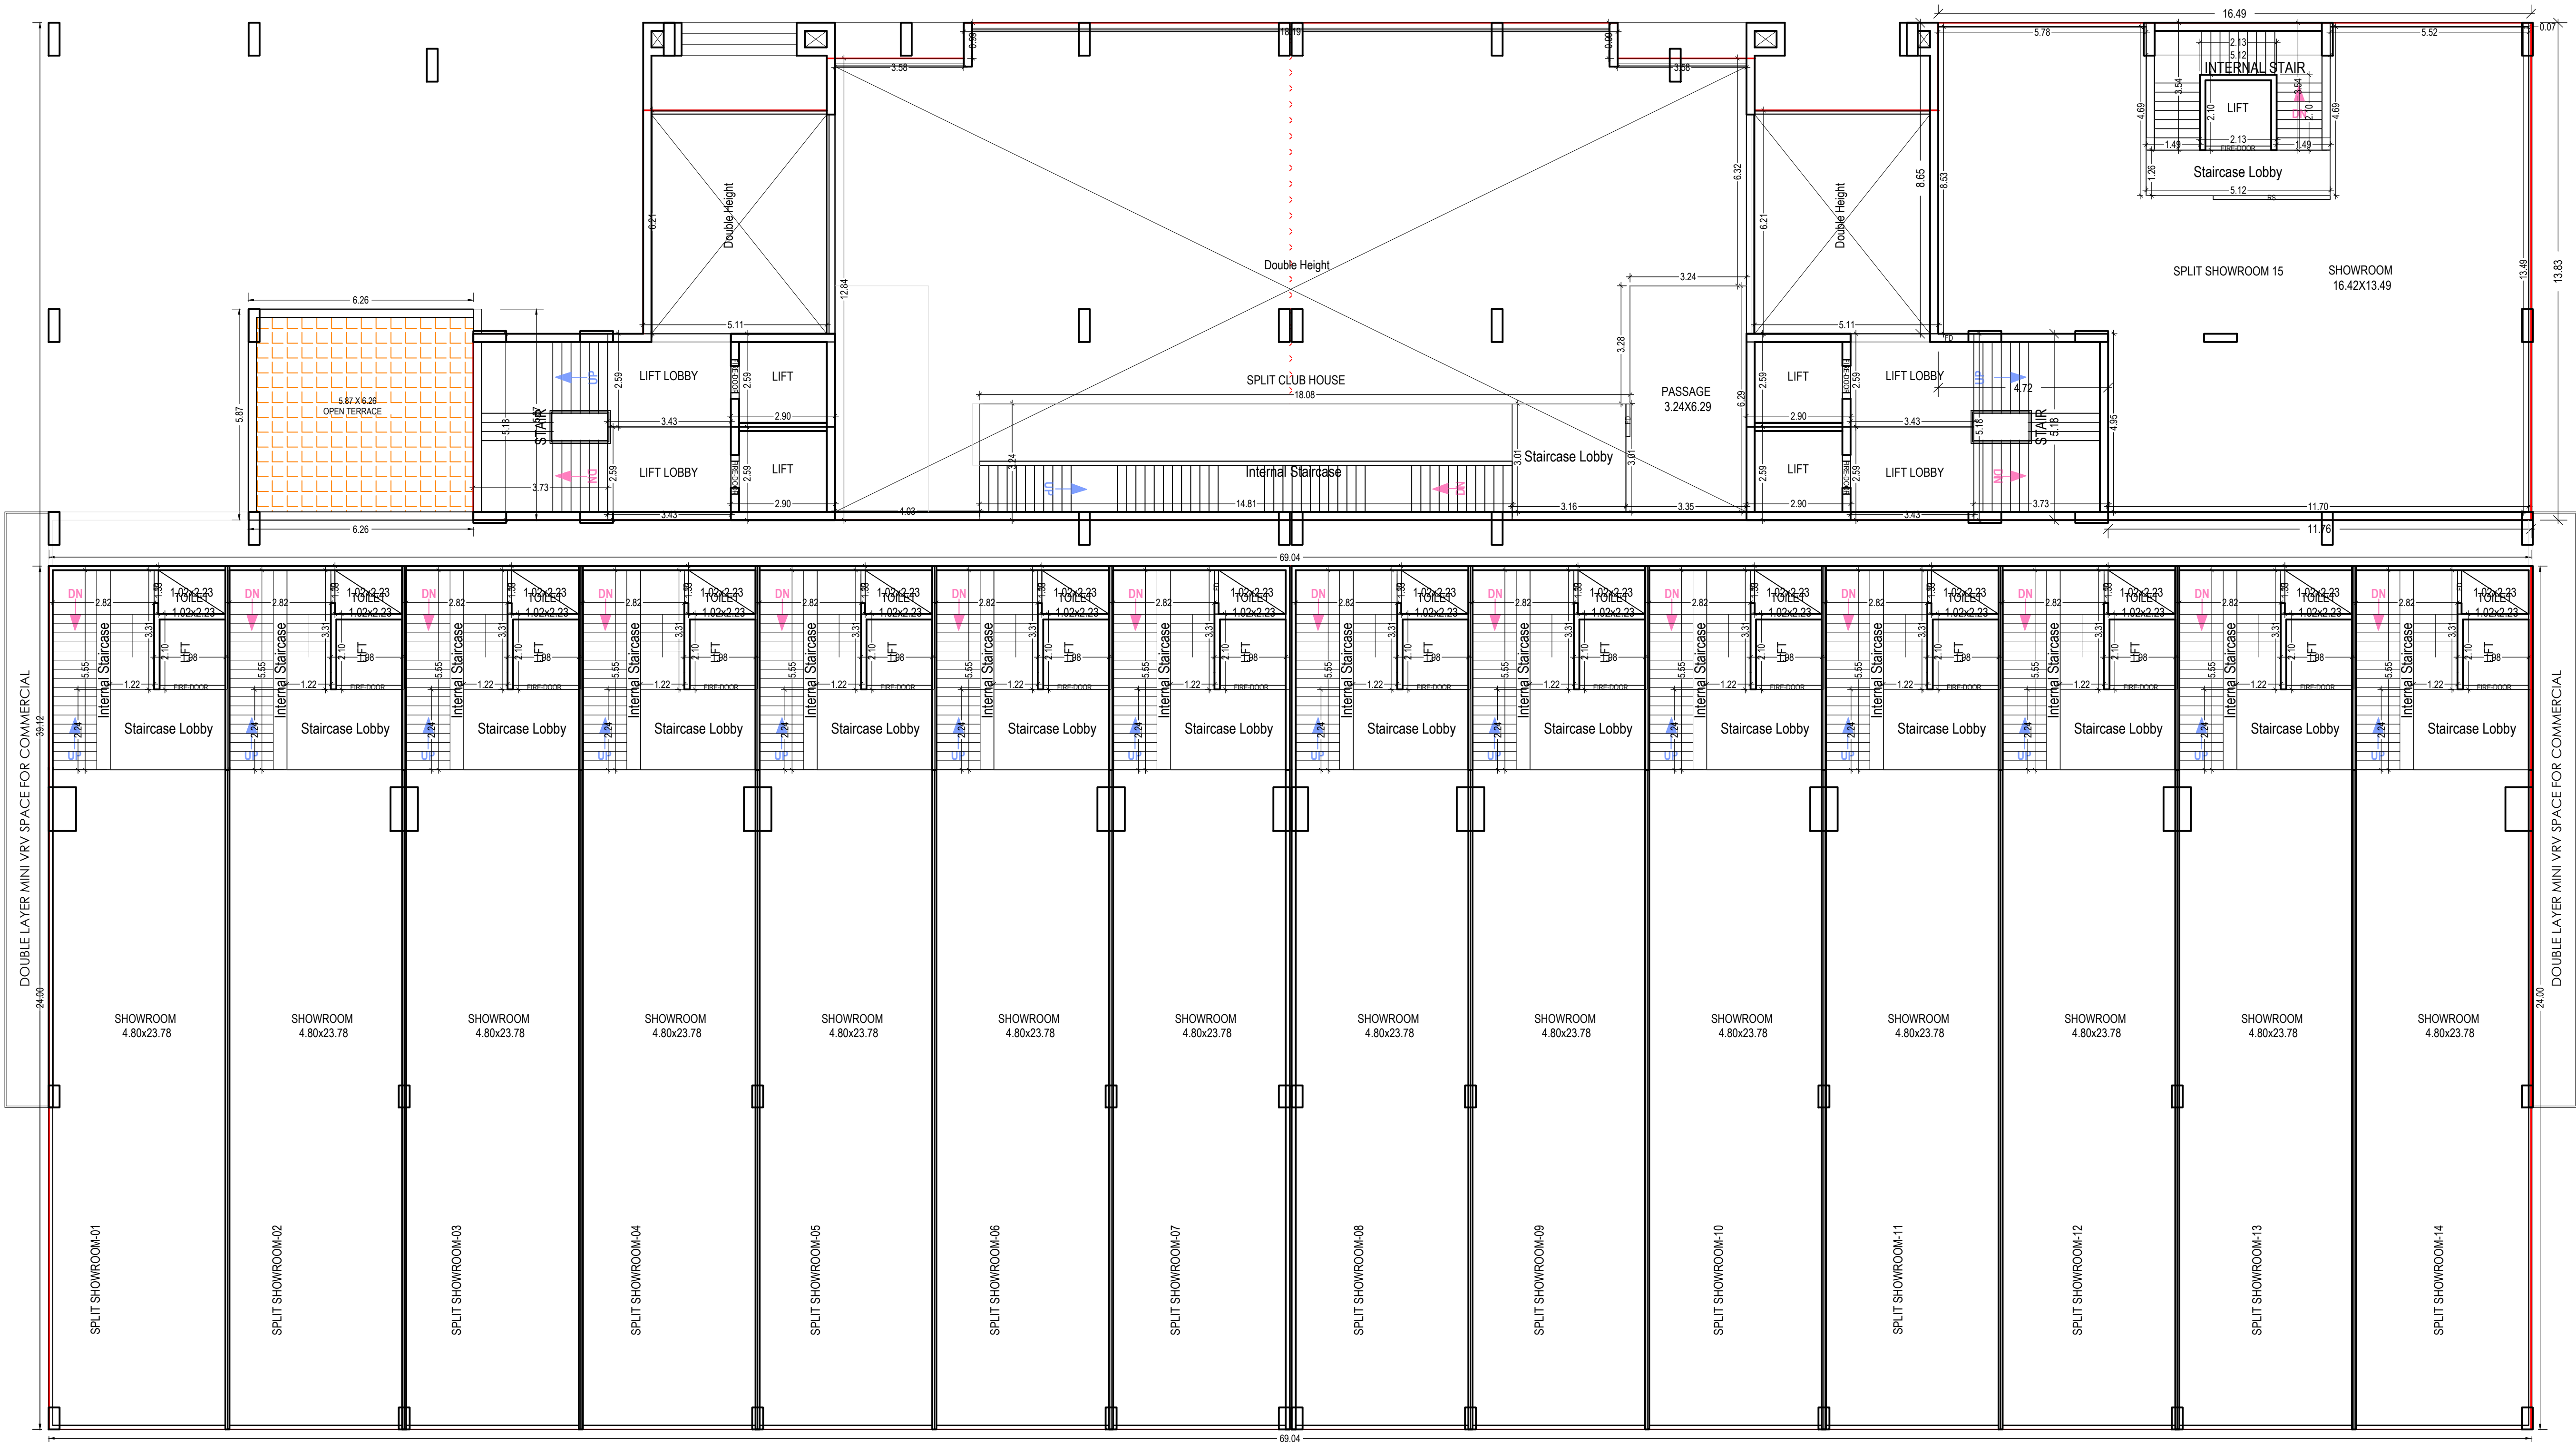


FIRST FLOOR PLAN
(Proposed)
(SCALE 1:100)

OWNER'S NAME AND SIGNATURE	
SANJAYBHAI CHHOTALAL SHAH	
ARCH/ENG'S NAME AND SIGNATURE	
Jitendra S Patel	
VMC-EOR-036	
STRUCTURE ENGINEER	
AASHUTOSH DESAI	
VMC-SEOR-3/78	
SUPERVISOR'S NAME AND SIGNATURE	
Jitendra S Patel	

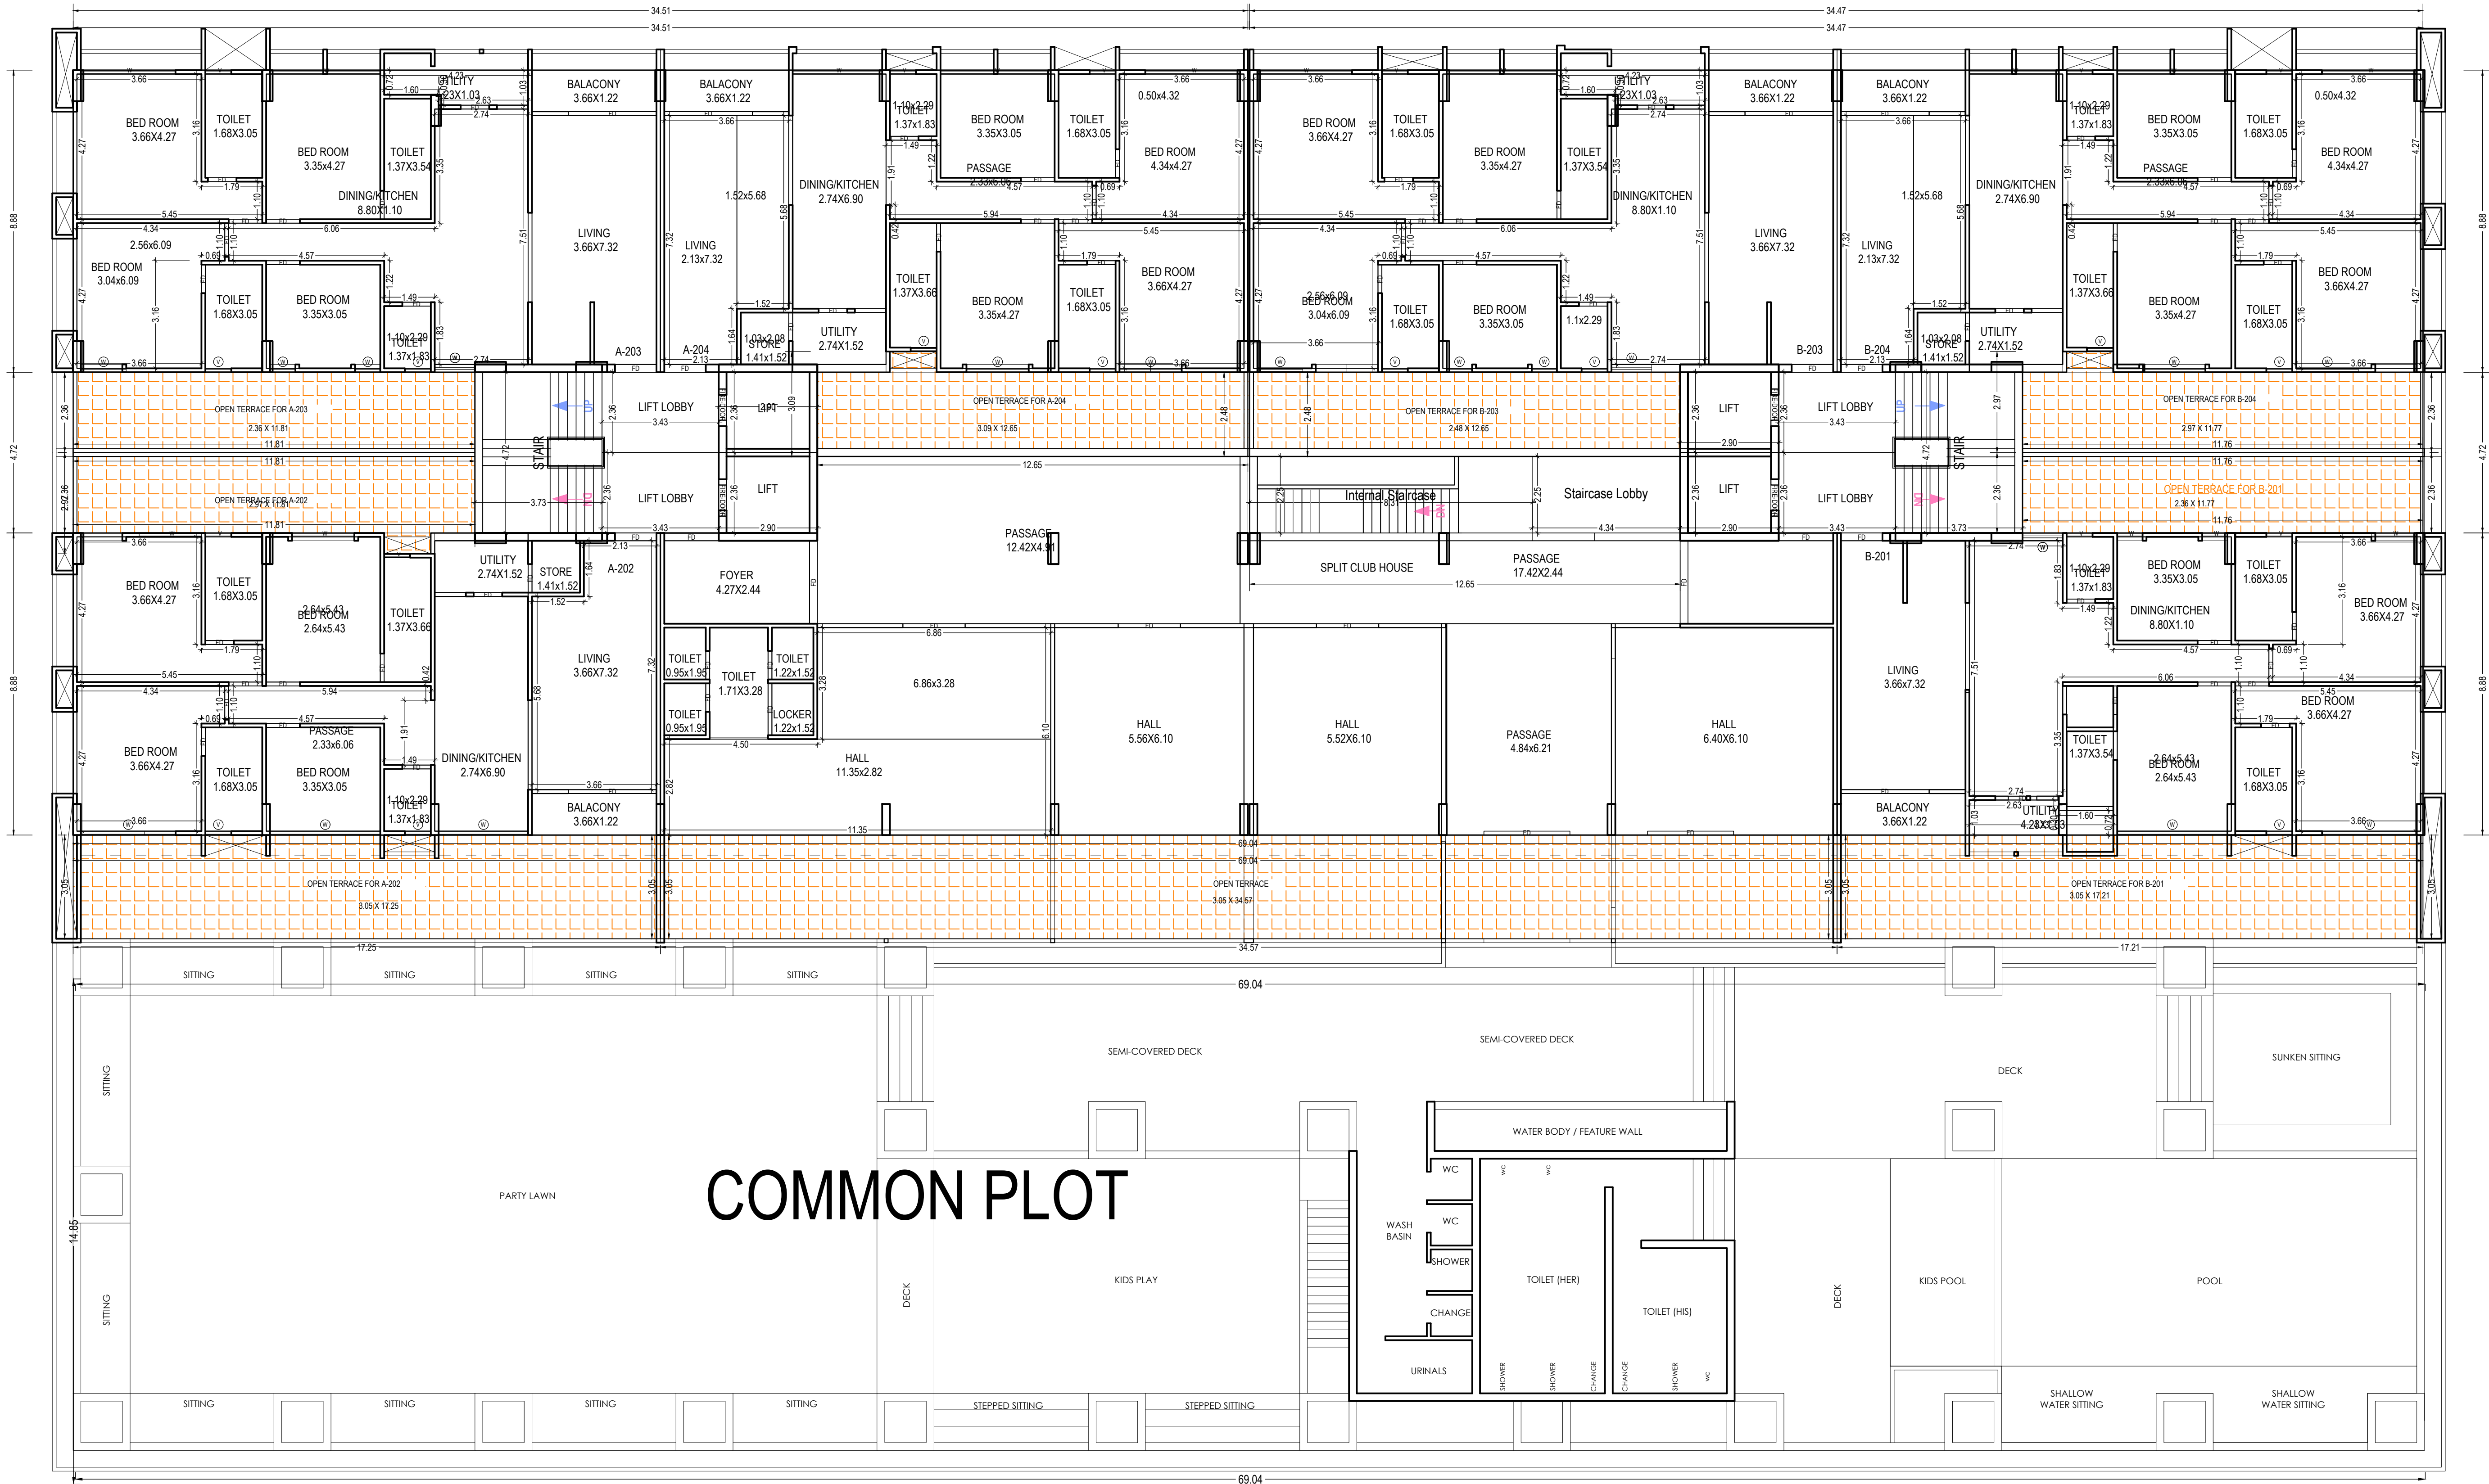


SECOND PODIUM FLOOR PLAN
(Proposed)
(SCALE 1:100)

OWNER'S NAME AND SIGNATURE	
SANJAYBHAI CHHOTALAL SHAH	
ARCH/ENG'S NAME AND SIGNATURE	
Jitendra S Patel	
VMC-EOR-036	
STRUCTURE ENGINEER	
AASHUTOSH DESAI	
VMC-SEOR-3/78	SUPERVISOR'S NAME AND SIGNATURE
Jitendra S Patel	

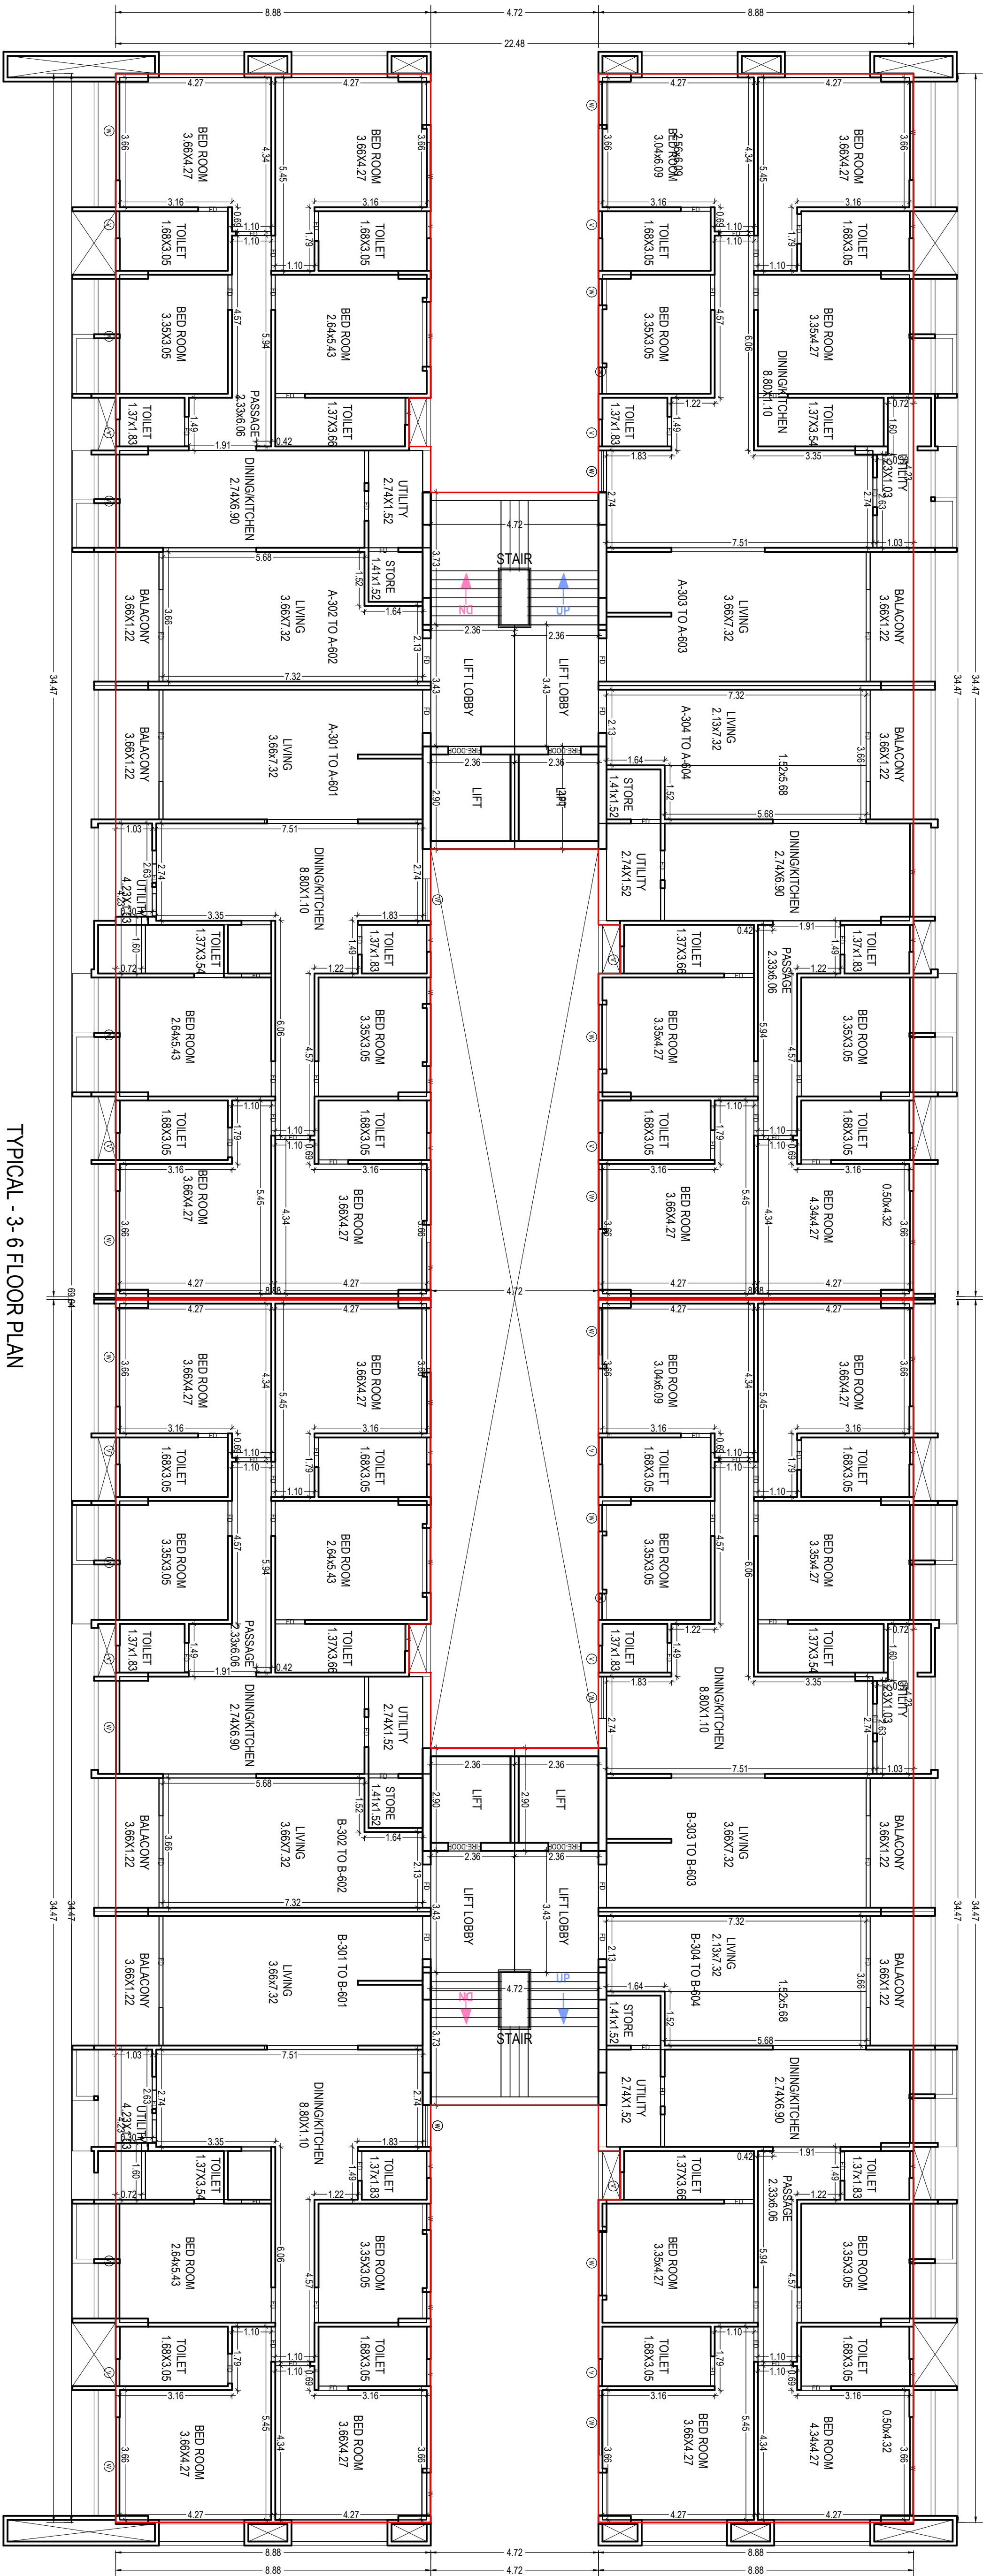

TYPICAL 3-6 FLOOR PLAN
(Proposed)
(SCALE 1:100)

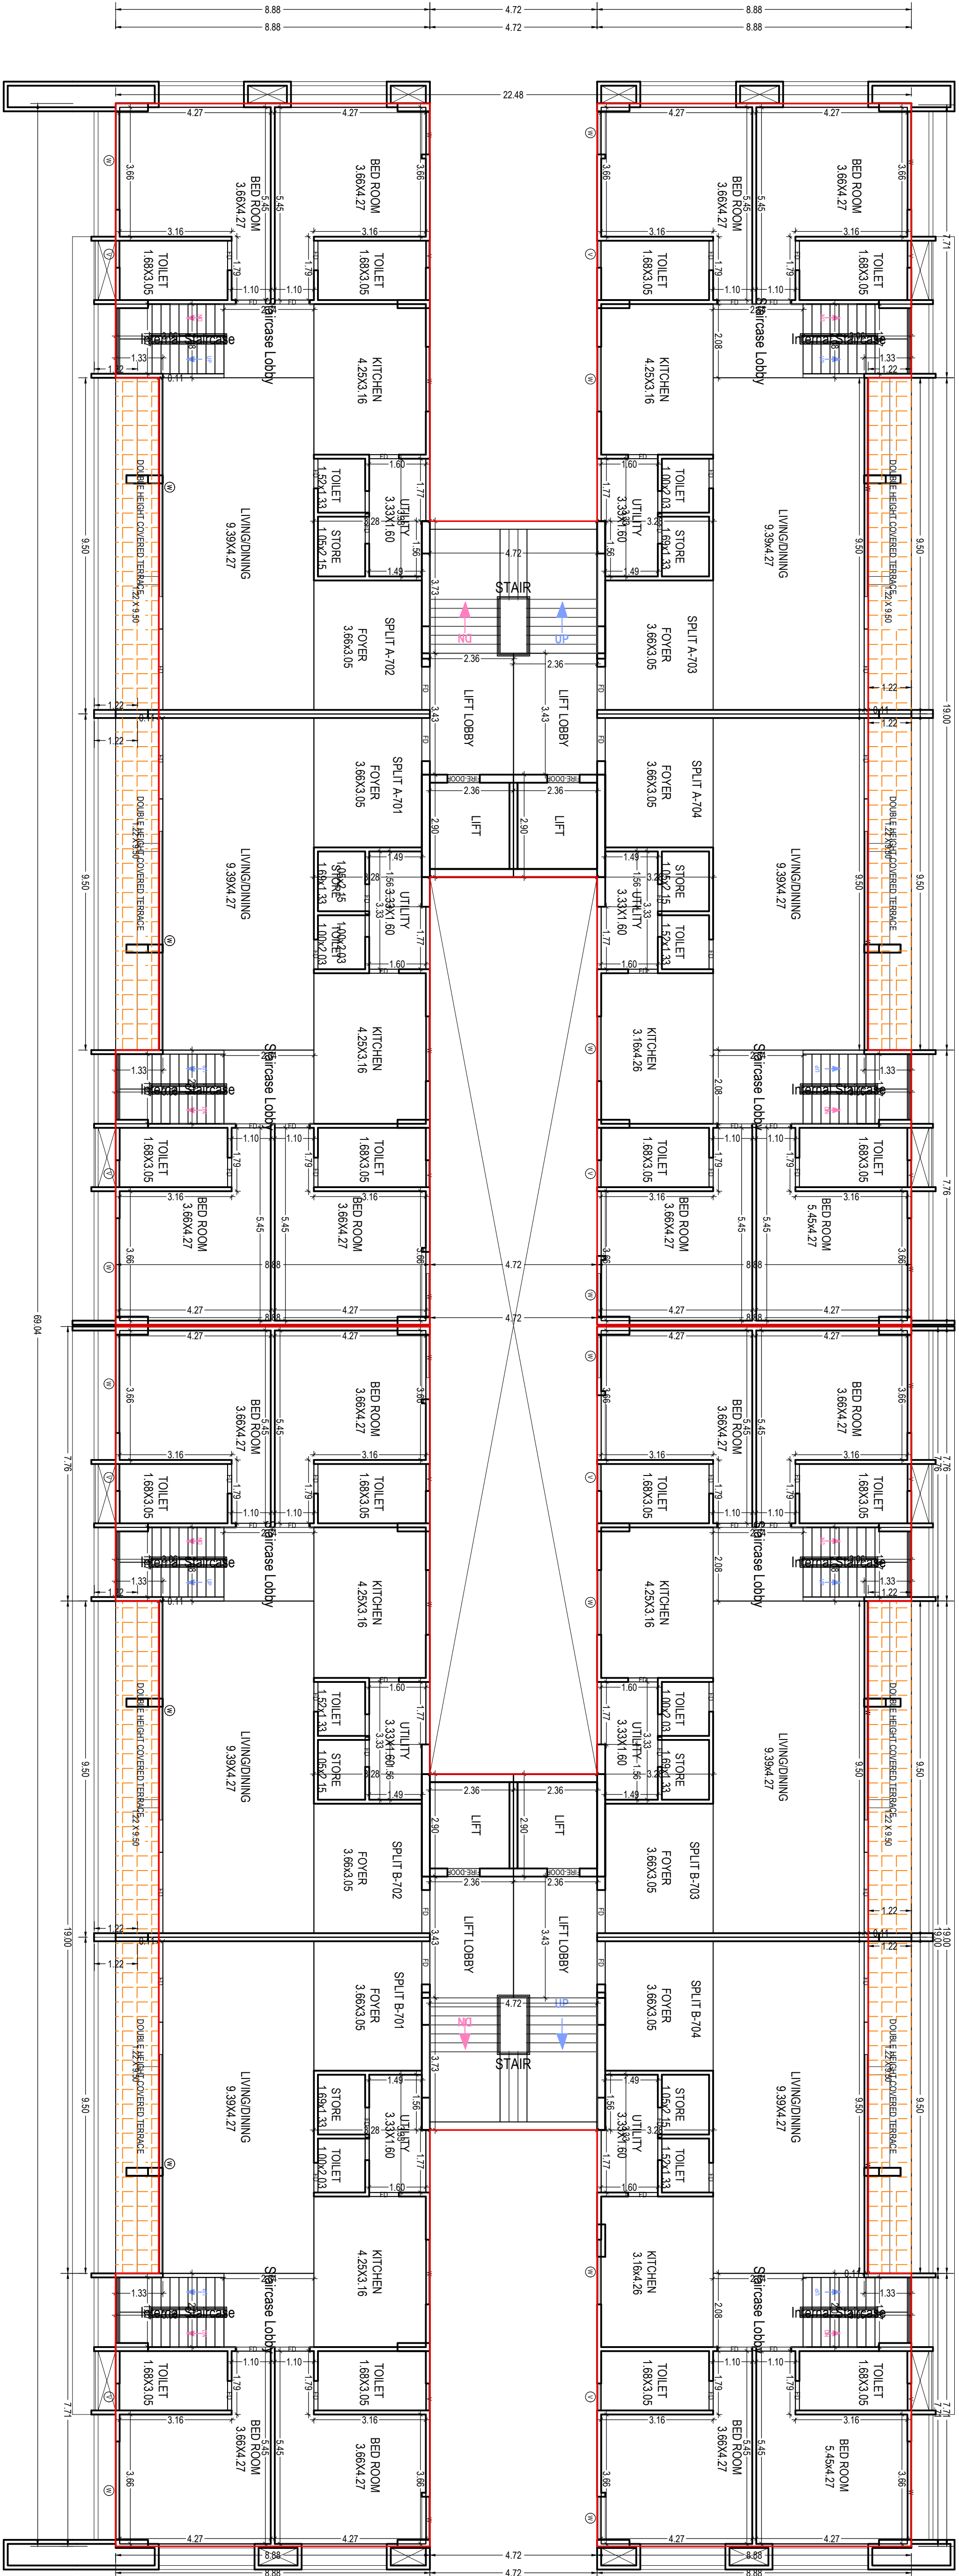

SEVENTH FLOOR PLAN
(Proposed)
(SCALE 1:100)

OWNERS NAME AND SIGNATURE	
SAKASHI CHHOTU L. SHAH	
ARCHITECT NAME AND SIGNATURE	
JAYESH S. SHIM	
V.P.C. EX-105	
STRUCTURE ENGINEER	
AASHUTOSH DESAI	
V.P.C. EX-3178	
SUPERVISOR NAME AND SIGN	
JAYESH S. SHIM	





OWNER'S NAME AND SIGNATURE	
SANAABHAI CHOPDAL SHAI	
ARCHITECT'S NAME AND SIGNATURE Ilmora S Pahal VINC FOR 035 STRUCTURE ENGINEER AAJITHOOR HESAI VINC FOR 278	
SUPERVISOR'S NAME AND SIGNATURE Ilmora S Pahal REMARKS	