
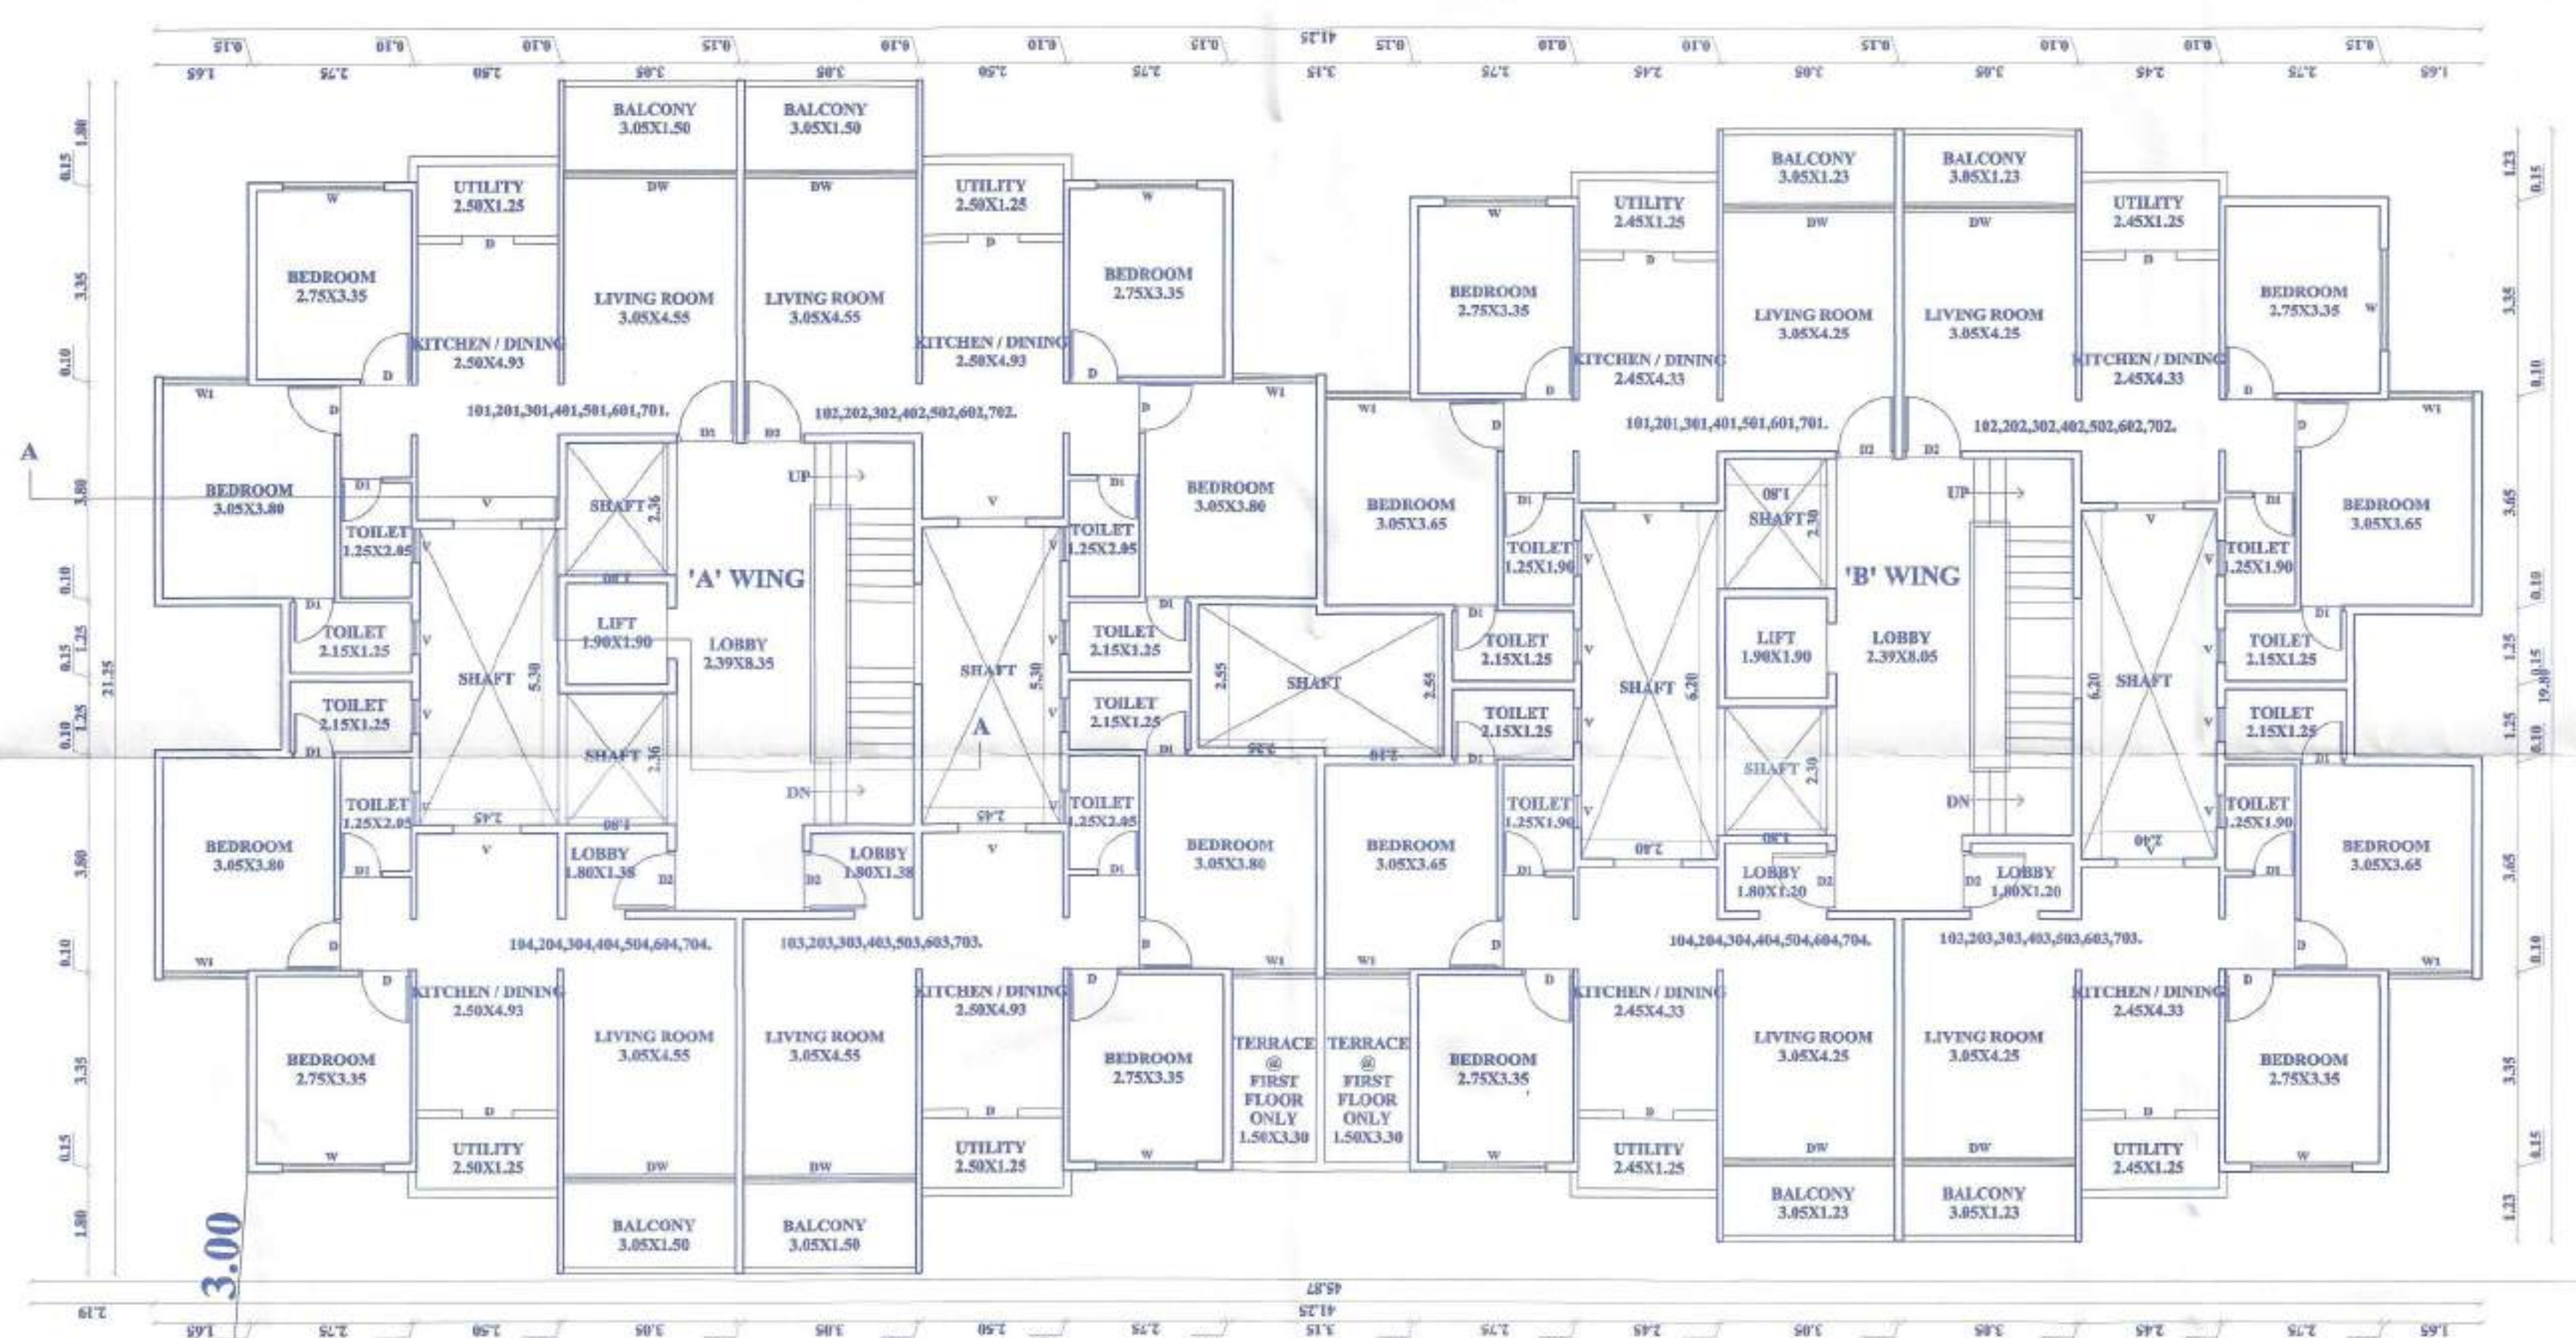
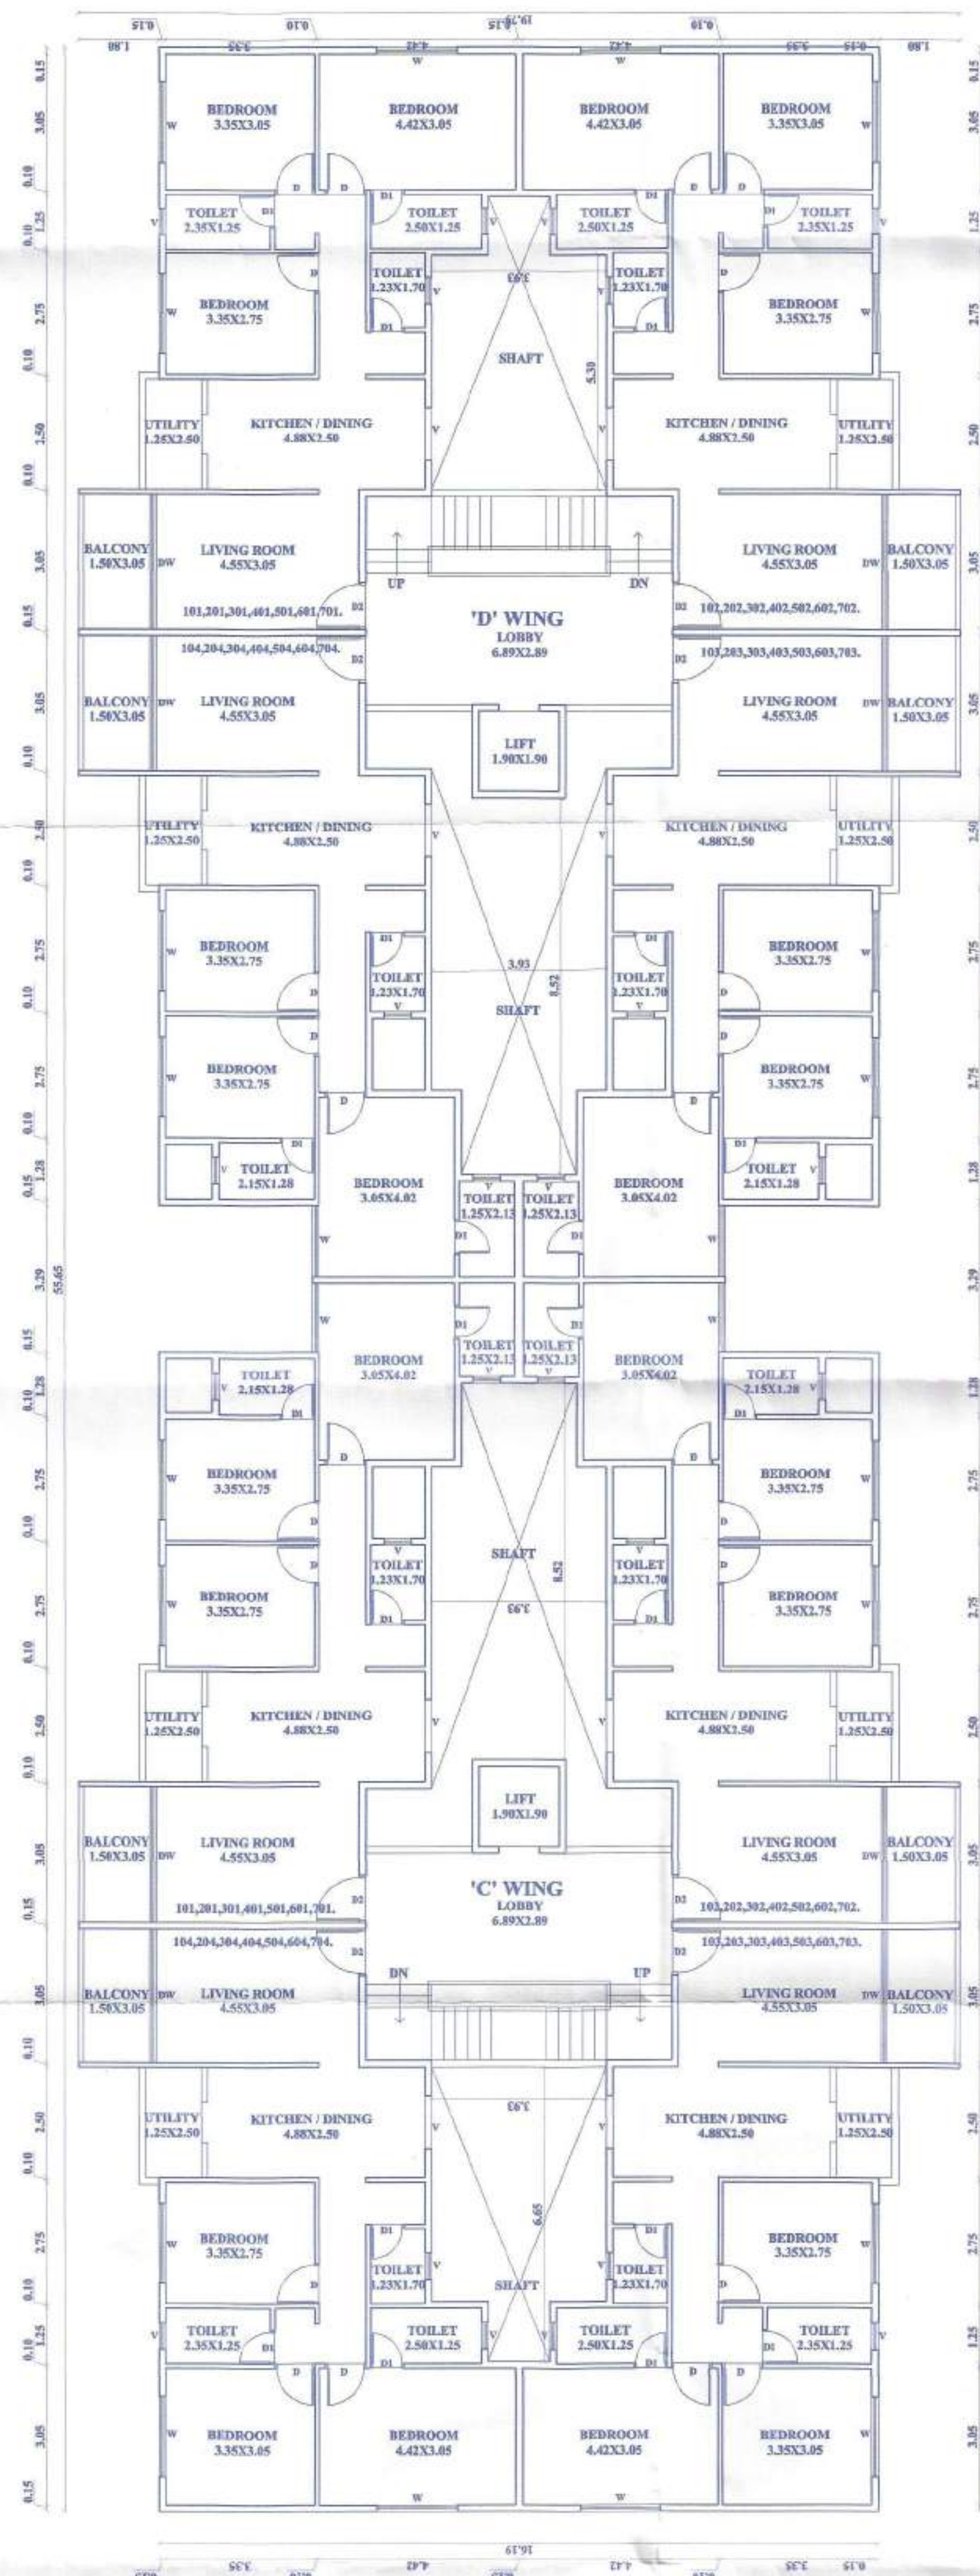
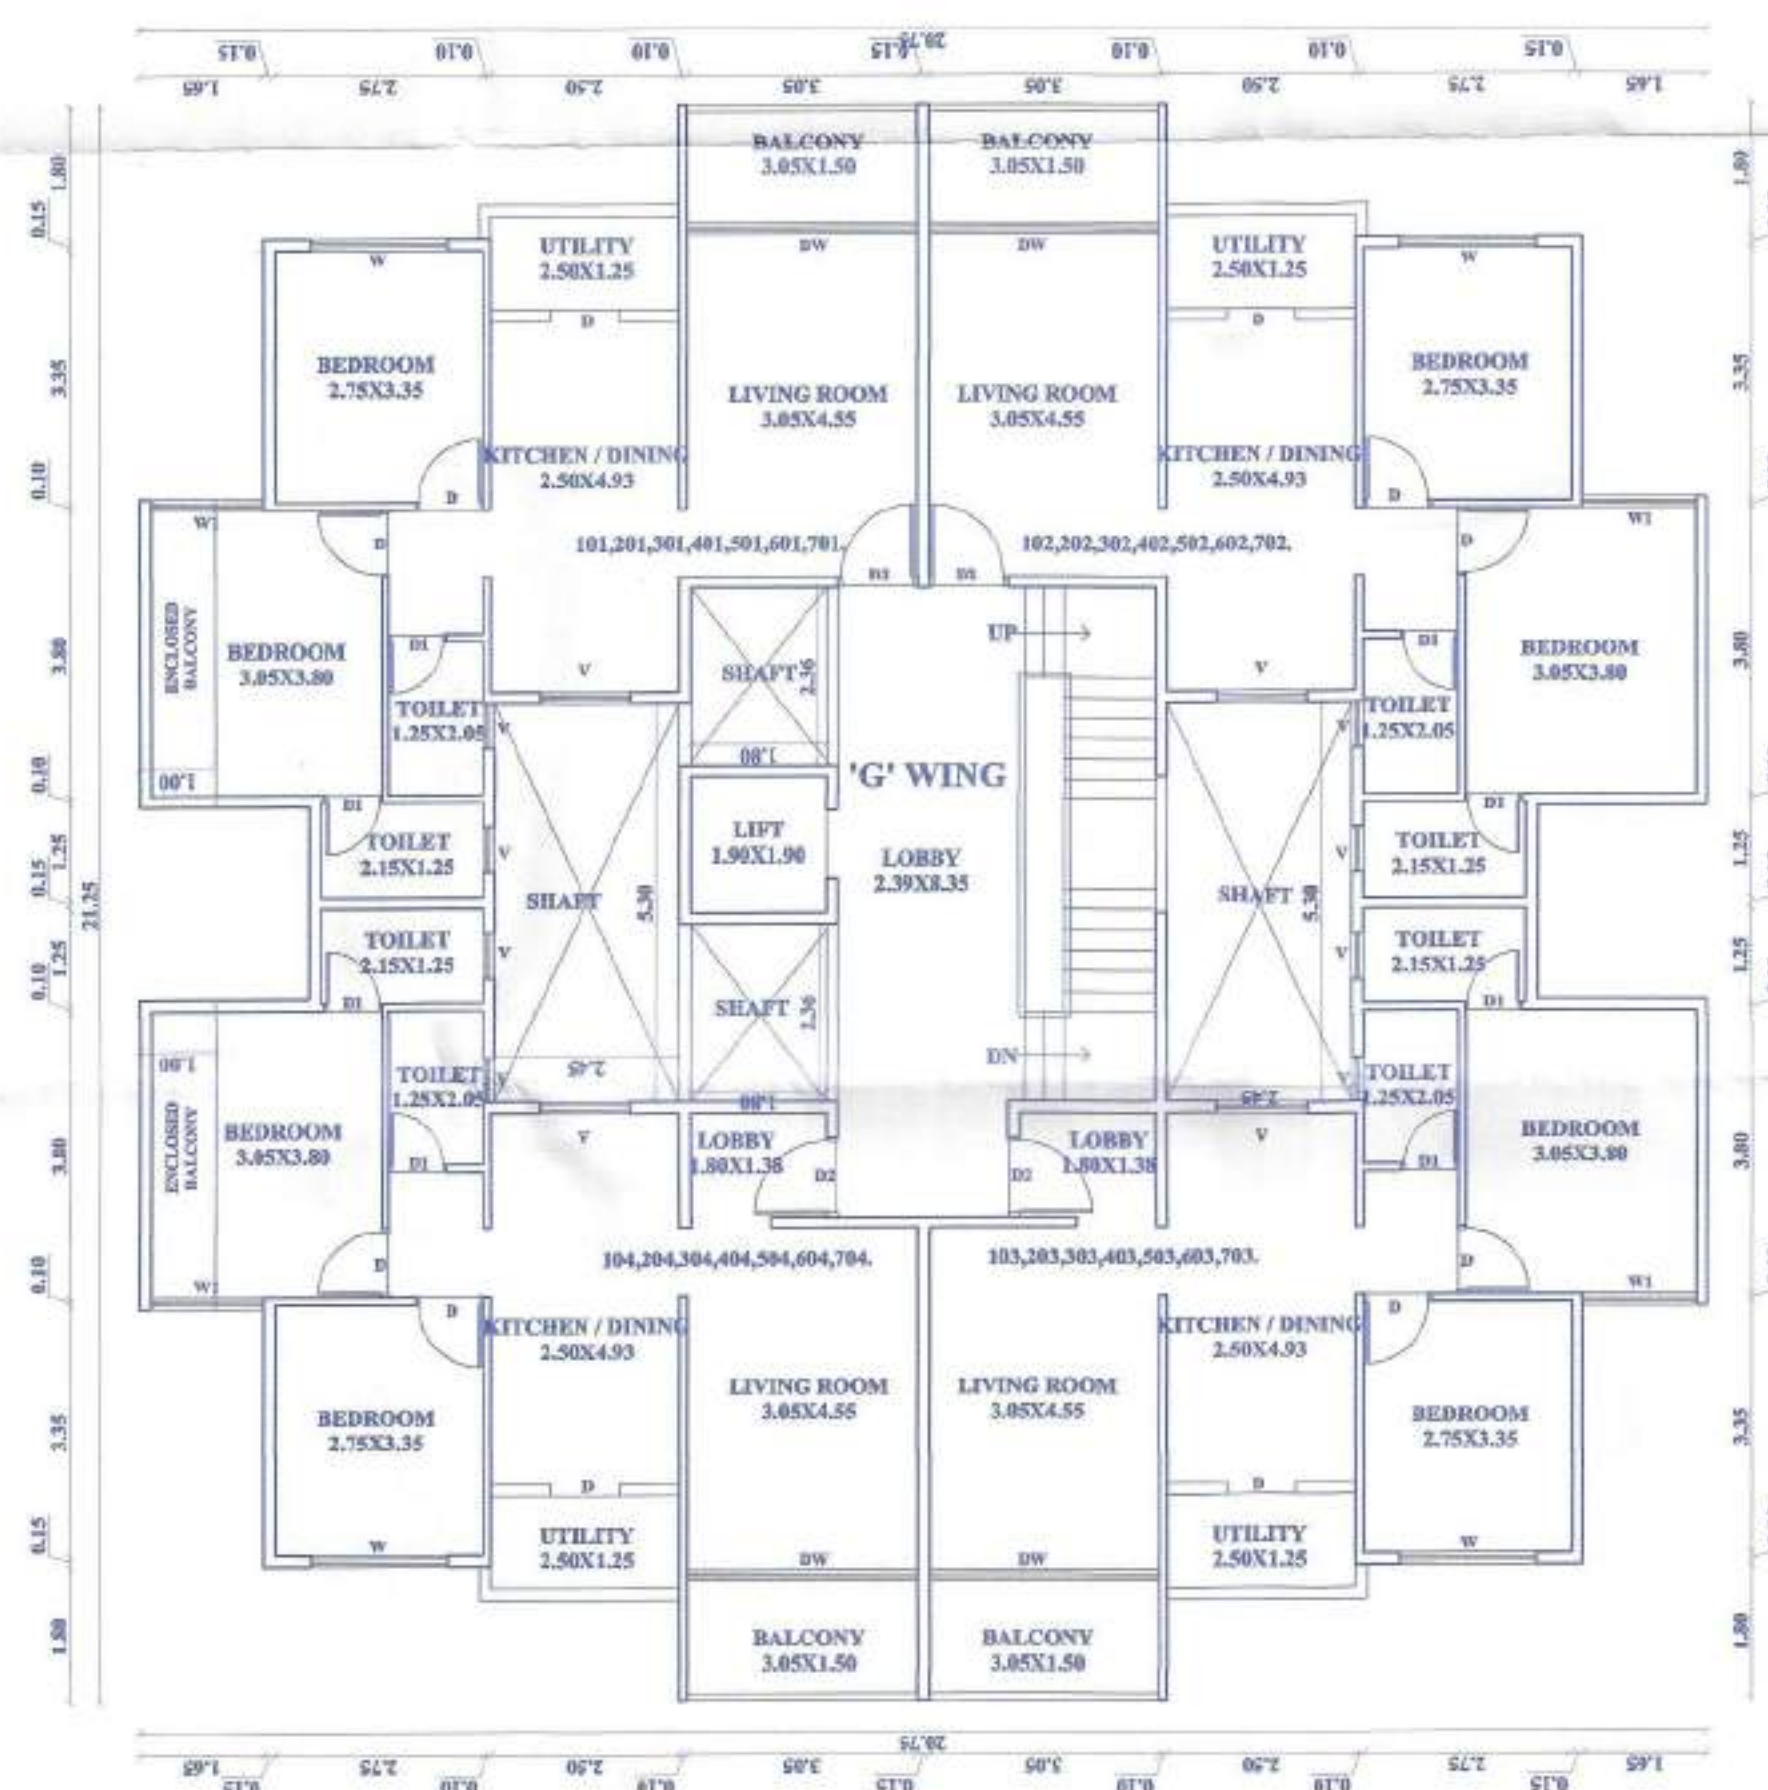
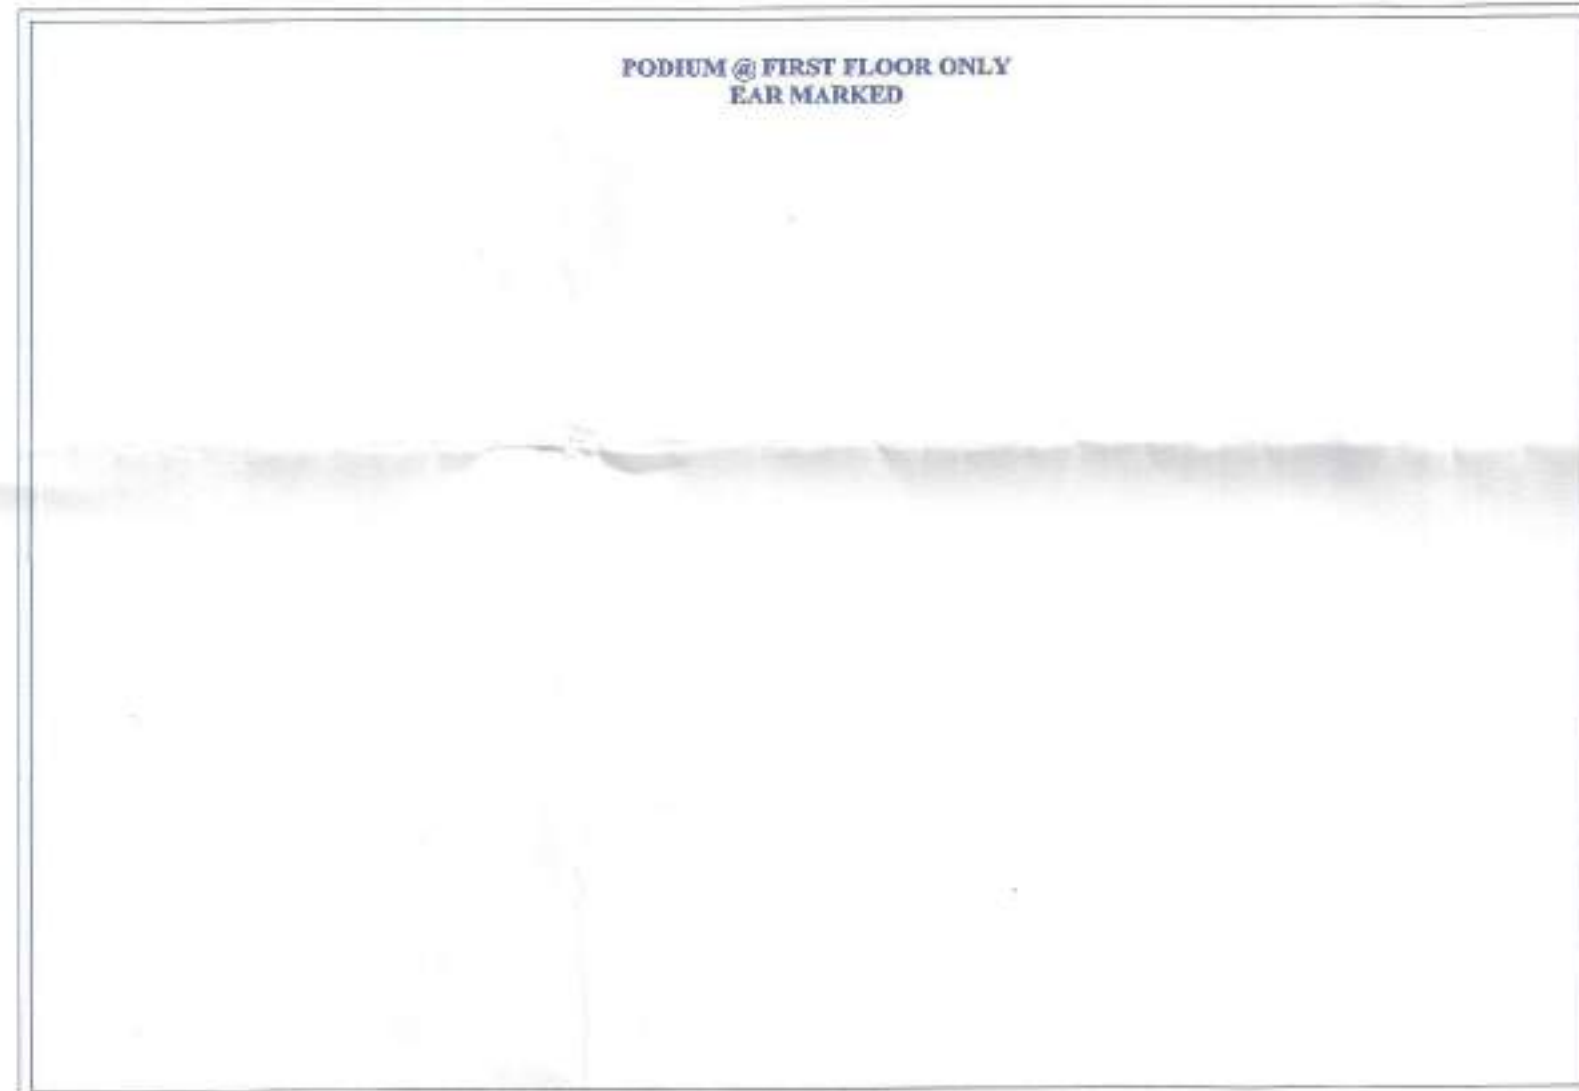


STAMP OF APPROVAL

APPROVED

The Plan amended in
As per the conditions mentioned in
the accompanying commencement
Certificate No. dated
02/11/25 24/02/2021

Executive Engineer
TOWN PLANNING
Municipal Corporation
Nashik

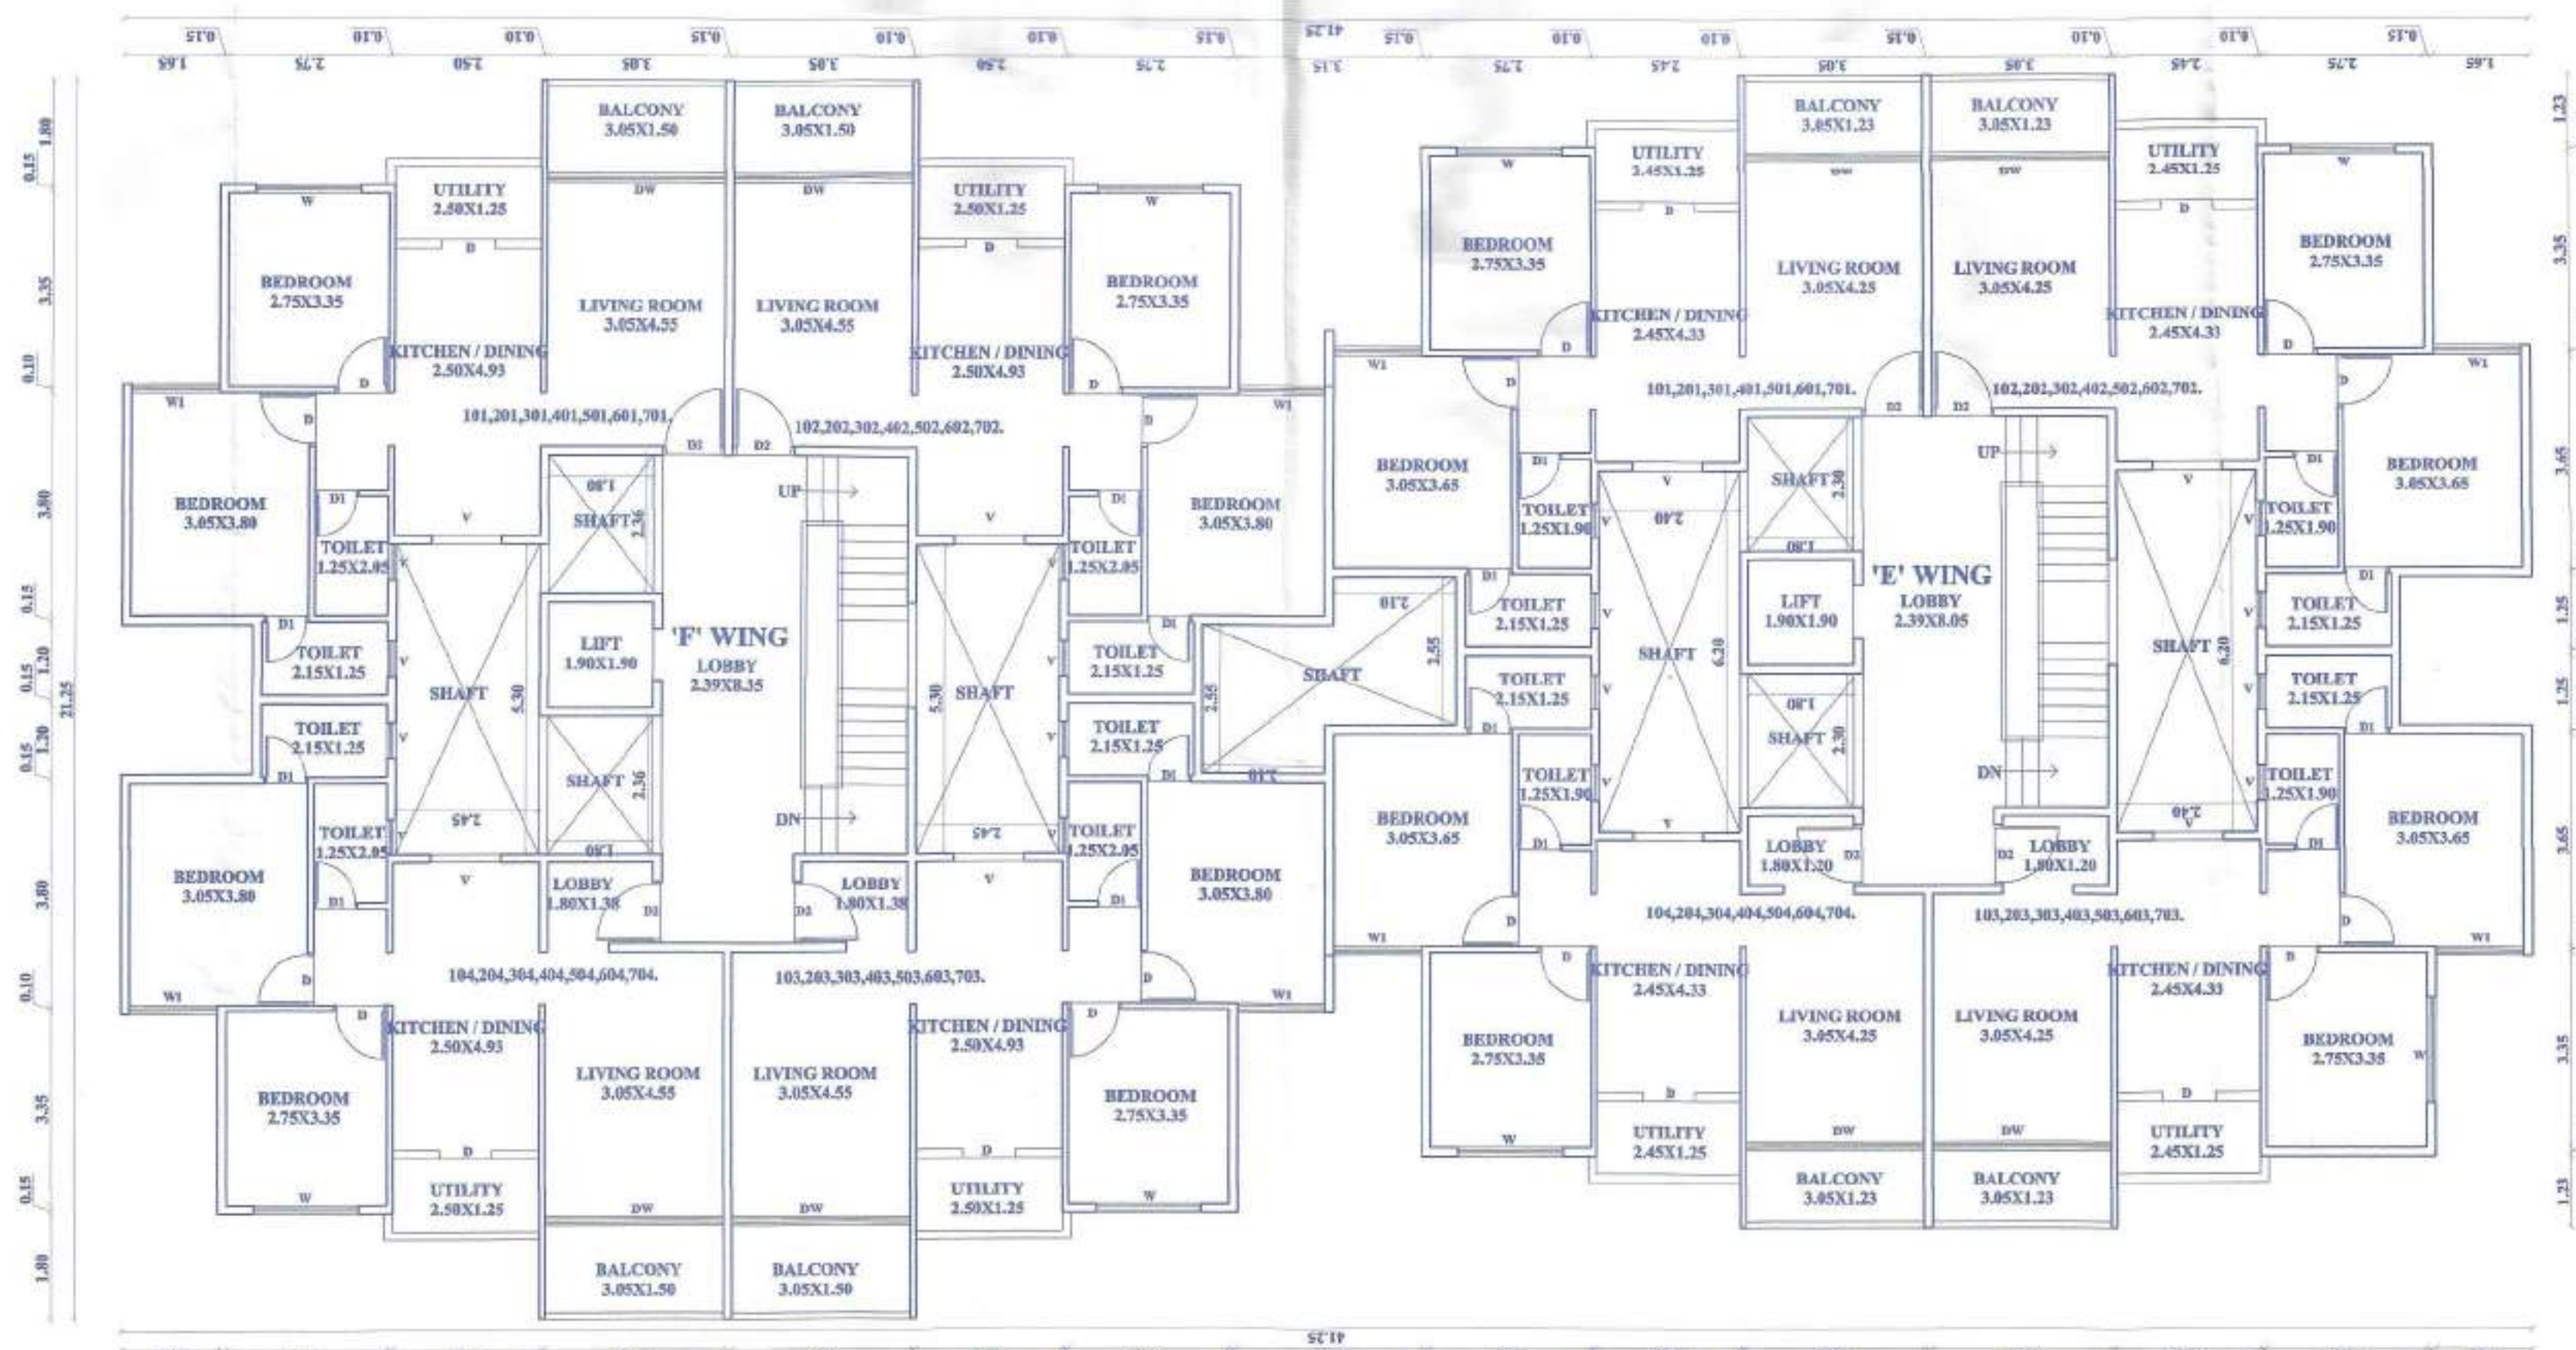

TYPICAL FLOOR PLAN
1ST TO 7TH
SCALE 1:100



ARCHITECT SIGN

STRUC.ENGG. SIGN

OWNER SIGN

KABRE CONSULTANTS
AR. SAGAR A. KABRE
ARCHITECT , INTERIOR DESIGNER,
S-5/6 SAHAYADRI HOUSE,MICO CIRCLE NASHIK .

ROONGTA HOMES LLP
PARTNER