

FORM OF STATEMENT - 3						
AREA DETAILS OF SHOPS (S-NO)						
BUILDING	FLOOR NAME	SHOP NO	TOTAL DROPT			
			AREA (SQ. FT.)	NO. OF SHOPS		
COMMERCIAL BUILDING	GROUND FLOOR	SHOP N1	12.18	12.18		
		SHOP N2	11.73	11.73		
		SHOP N3	8.20	8.20		
		SHOP N4	8.20	8.20		
		SHOP N5	13.92	13.92		
		SHOP N6	14.90	14.90		
		SHOP N7	12.42	12.42		
		SHOP N8	14.91	14.91		
		SHOP N9	8.20	8.20		
		SHOP N10	5.46	5.46		
		SHOP N11	17.28	17.28		
		SHOP N12	14.10	14.10		
		SHOP N13	16.47	16.47		
		SHOP N14	16.47	16.47		
		SHOP N15	14.90	14.90		
COMMERCIAL BUILDING	GROUND FLOOR	SHOP N16	17.62	17.62		
		SHOP N17	8.20	8.20		
		SHOP N18	8.20	8.20		
		SHOP N19	16.92	16.92		
		SHOP N20	14.90	14.90		
		SHOP N21	12.18	12.18		
		SHOP N22	12.18	12.18		
		SHOP N23	16.92	16.92		
		SHOP N24	12.18	12.18		
		SHOP N25	12.18	12.18		
		SHOP N26	16.92	16.92		
		SHOP N27	12.18	12.18		
		SHOP N28	8.20	8.20		
		SHOP N29	16.92	16.92		
					TOTAL	





WING - A+B+C+D+E+F
WING - G BUILT-UP AREA
TOTAL BUILT-UP AREA

WING - G NET BUILT-UP

Area Diagram - Basement Floor Plan Wing 'A' to 'F' SCALE: 1:100

The diagram shows a large rectangular area with a smaller rectangular area attached to its right side. The main rectangle has a width of 2.00 and a height of 3.70. The attached rectangle has a width of 2.00 and a height of 2.00. The total width is 4.00. The diagram is labeled 'AREA DIAGRAM - BASEMENT FLOOR PLAN WING 'A' TO 'F' SCALE: 1:100'.

PARKING AREA STATEMENT					
PARKING FLOOR	NO. OF VEHICLES	REQUIRED PARKING CAR	REQUIRED SCOOTER	PROPOSED PARKING CAR	PROPOSED SCOOTER
	TOTAL				
COMMERCIAL		2	6		
For every 100 sqm. carpet area or less than 40 sq.m (CARPET AREA 371.56 sq.m.)		8	23		
RESIDENTIAL		1	2		
For every two treatment having with each treatment having carpet area equal to or above 40 sq.m but less than 60 sq. m.	168	84	420		
		1	2		
For every two treatment having with each treatment having carpet area less than 40 sq.m but more than 30 sq.m.	56	28	56		
VISITORS PARKING 5%		6	24		
TOTAL		126	503		
X: FACTOR (80%)		113	471	114	492

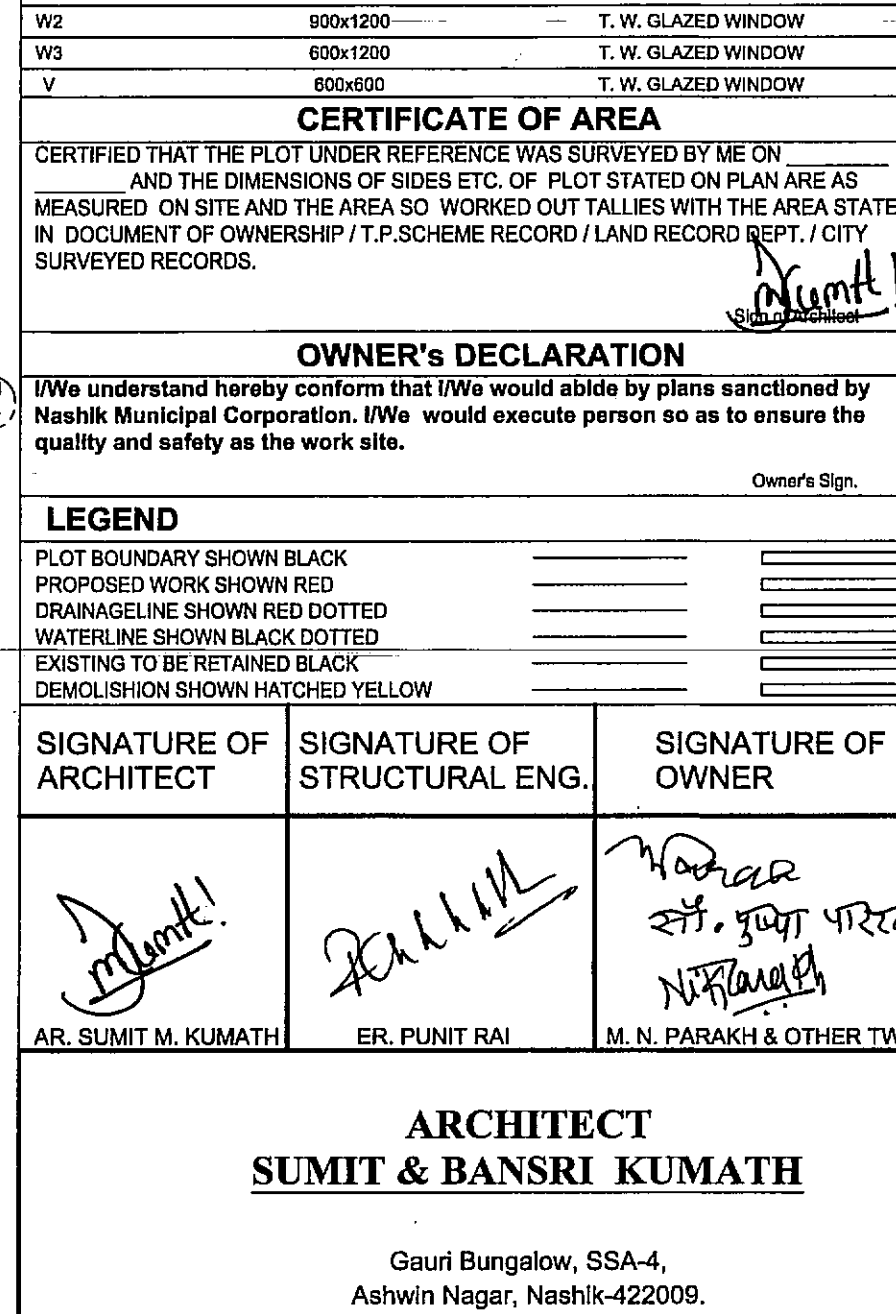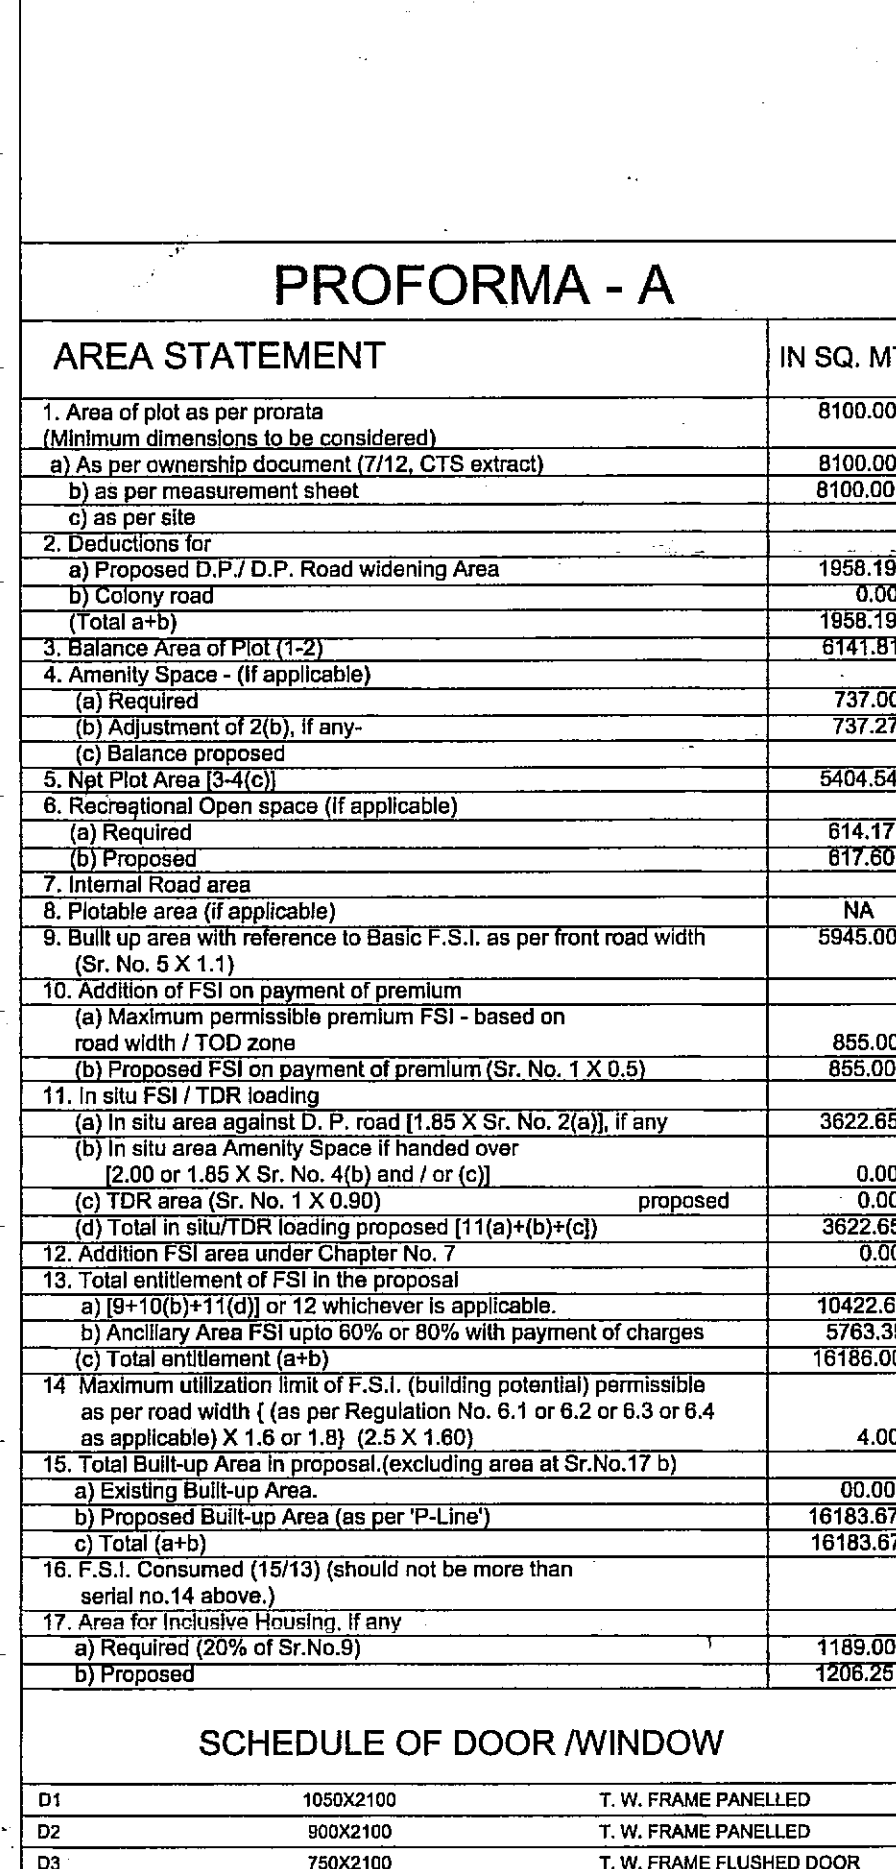 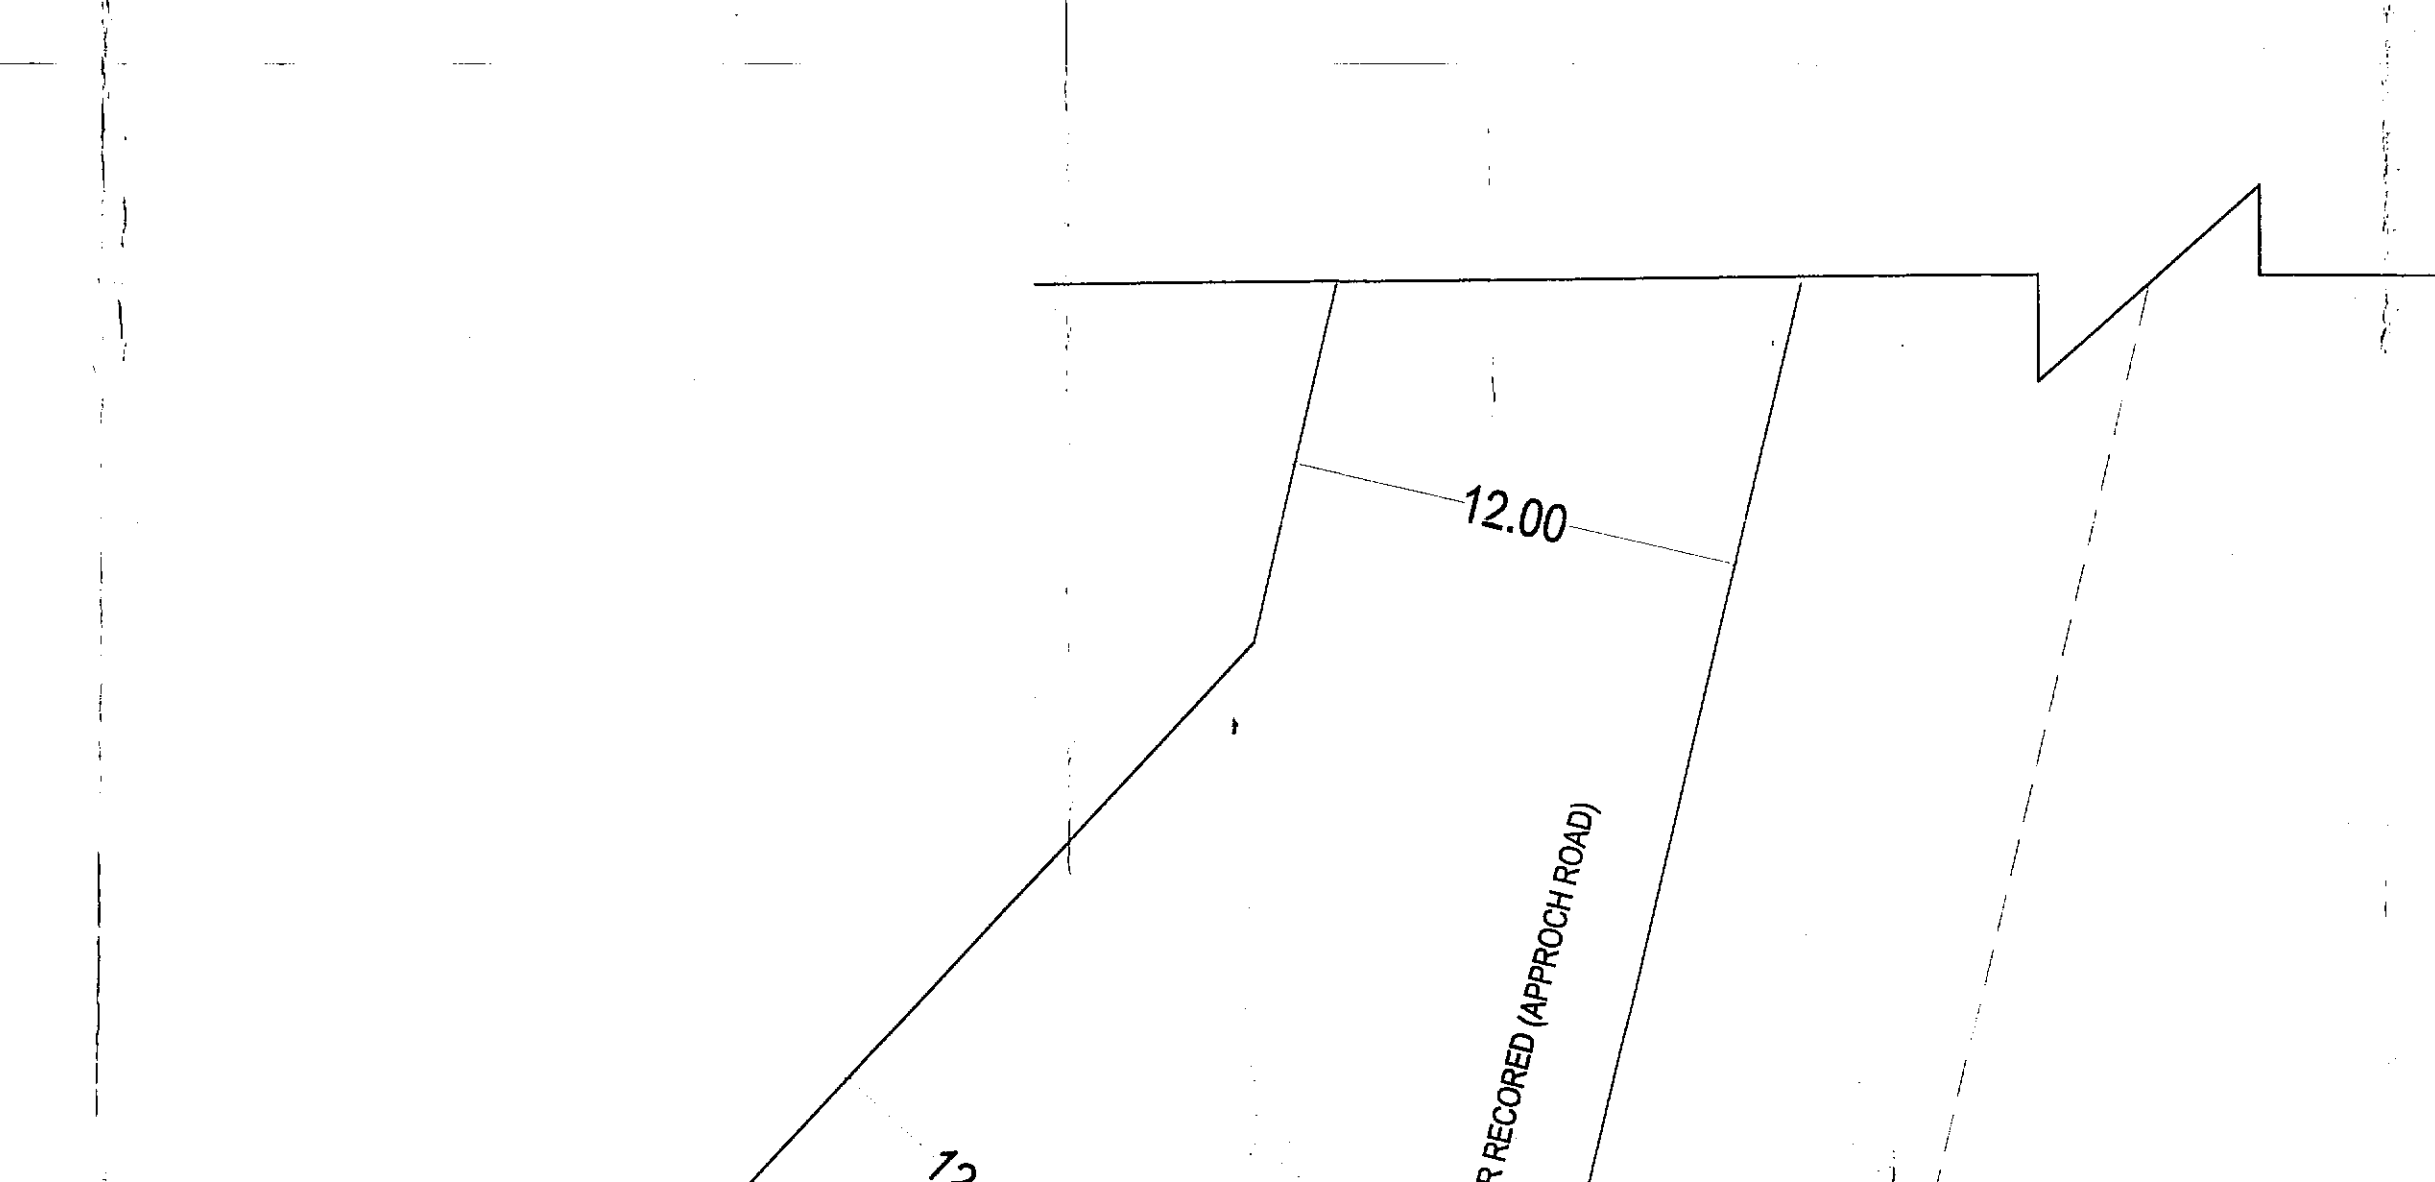

150.83

ARCHITECT
SUMIT & BANSRI KUMATH

Gauri Bungalow, SSA-4,
Asthwin Nagar, Nashik-422009.
Ph-0253 2394485
Email- sumitkumath@gmail.com