

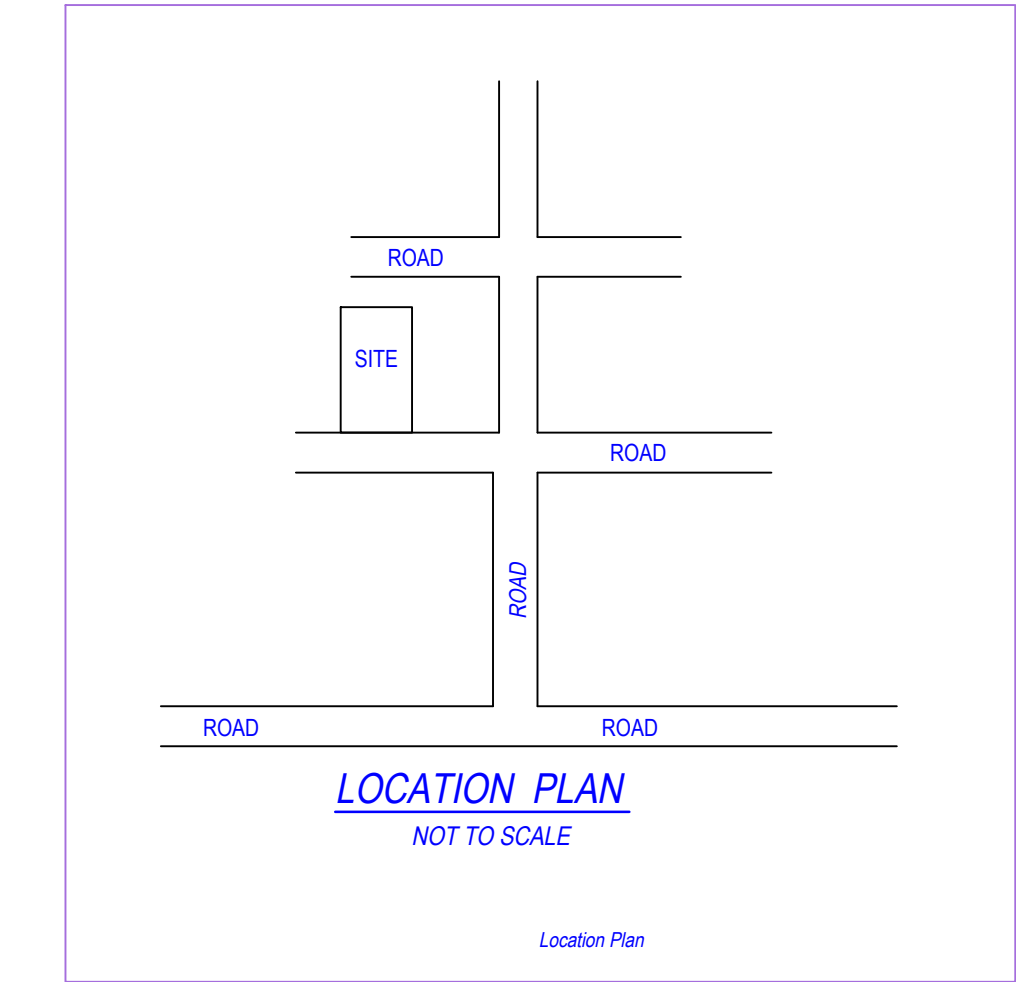
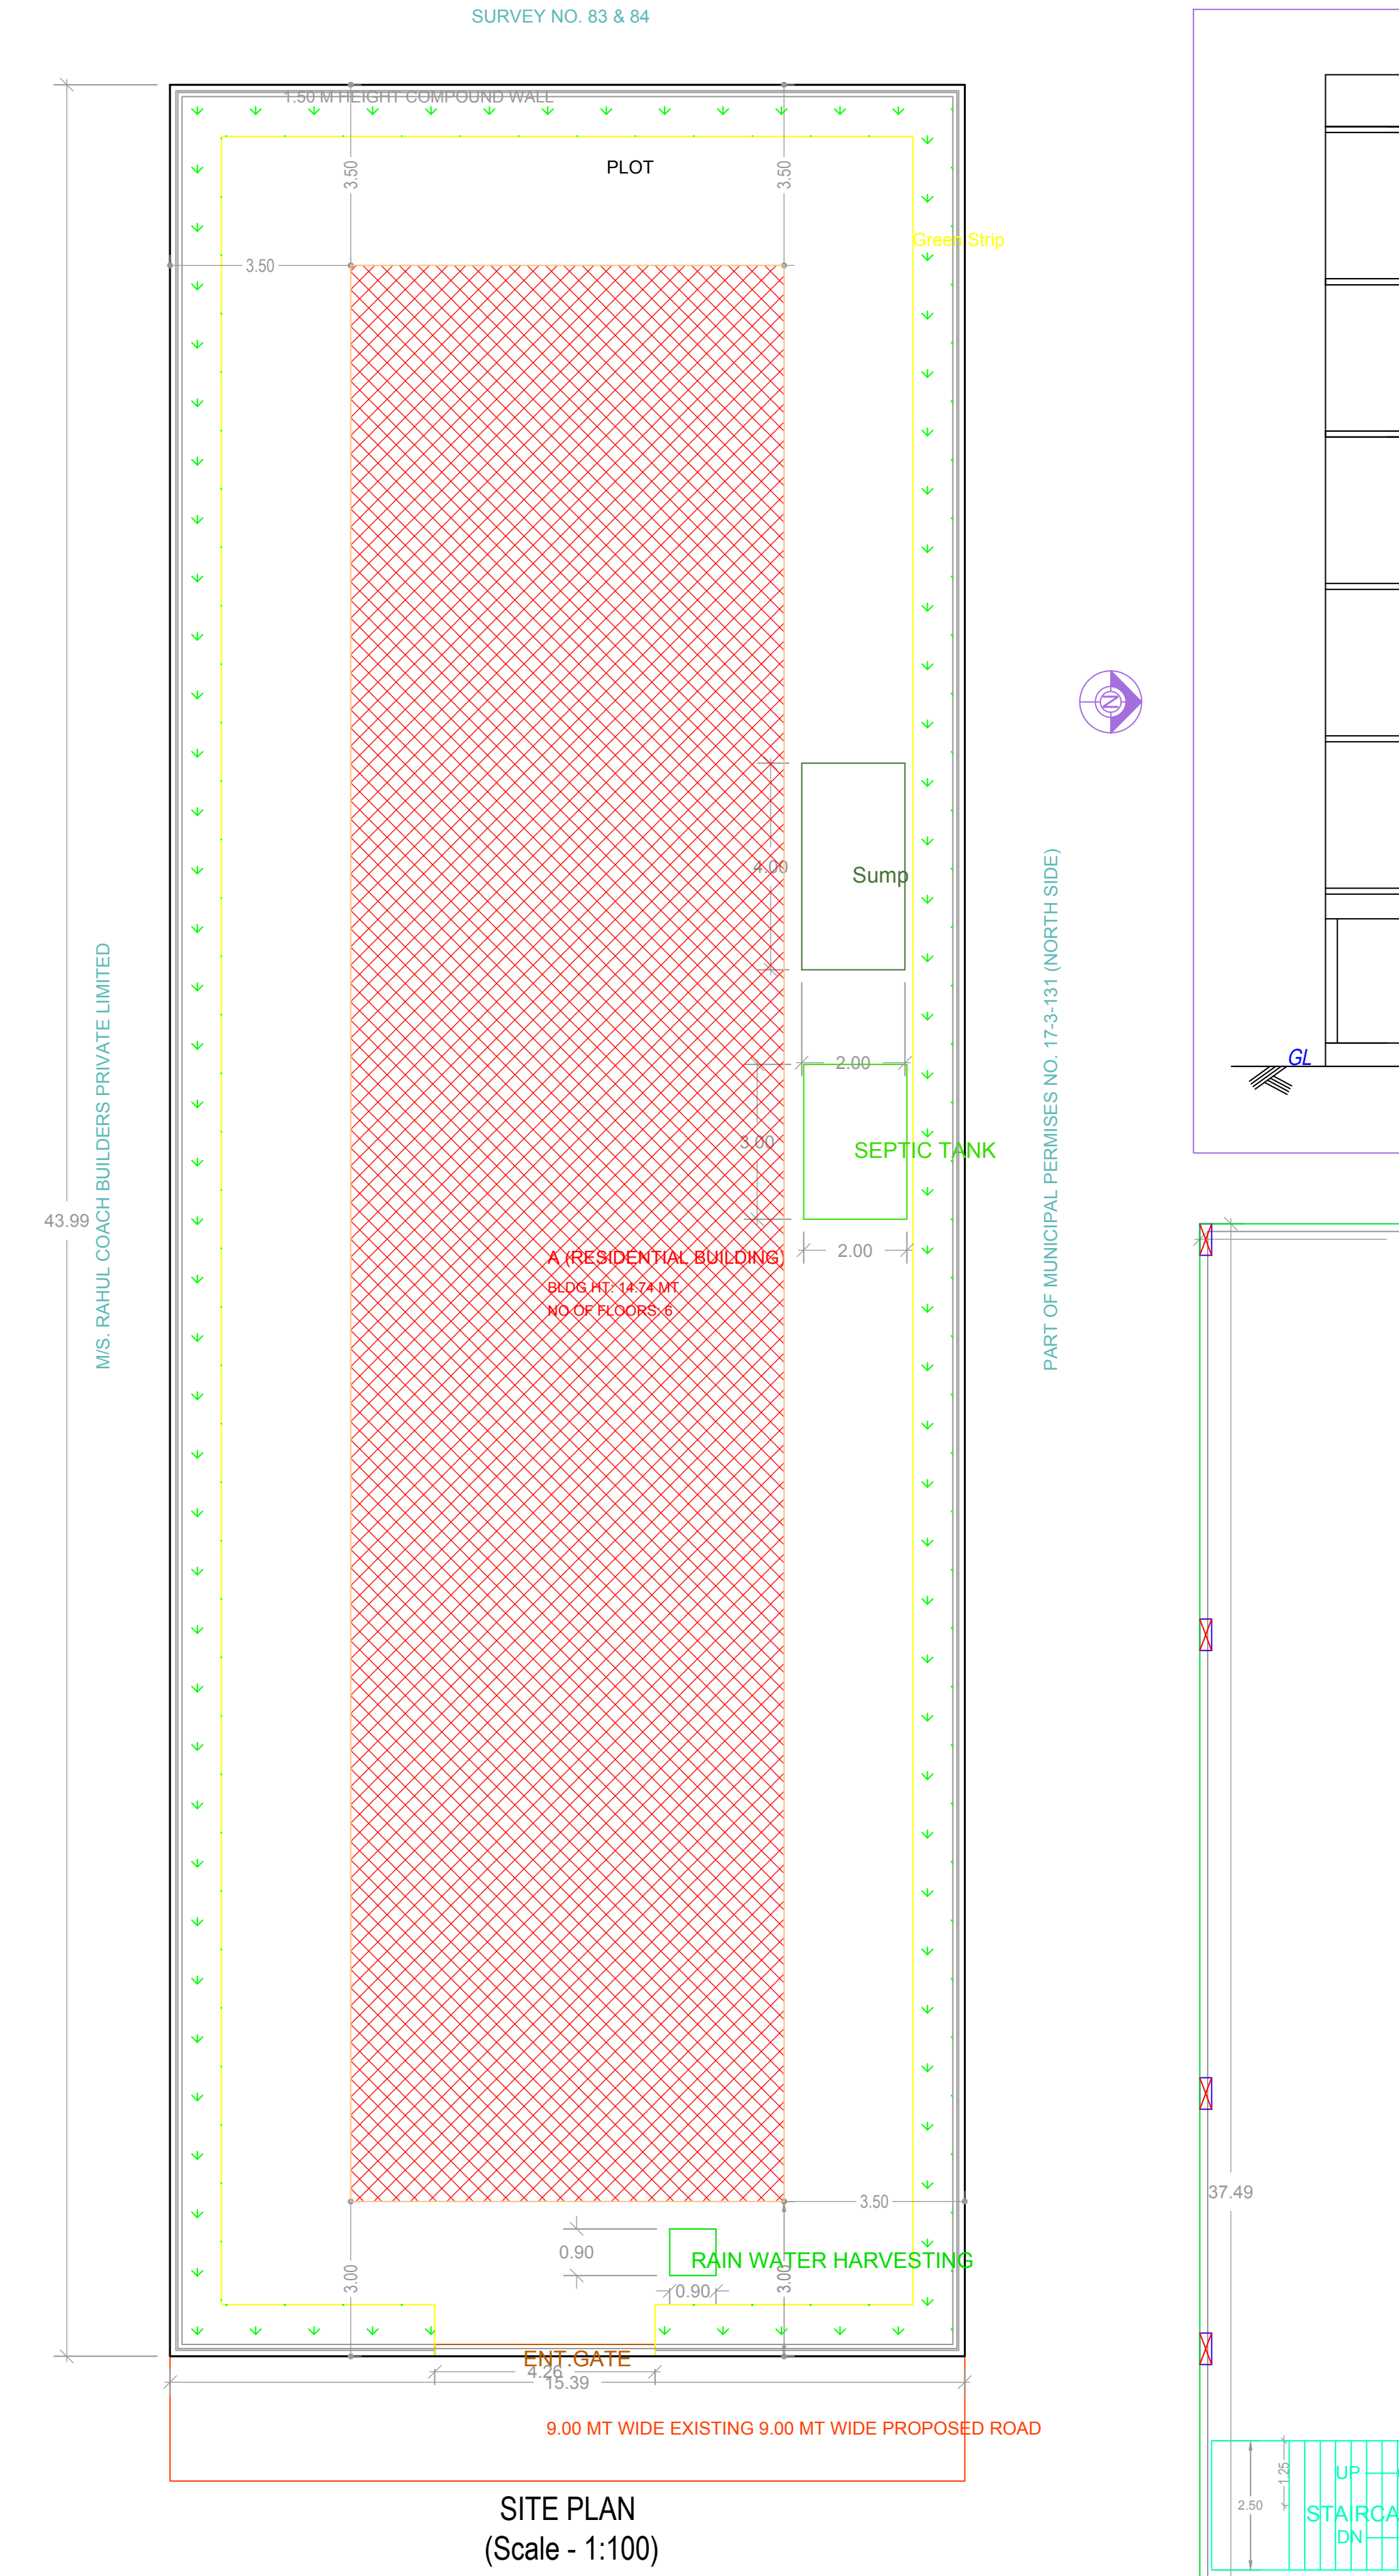
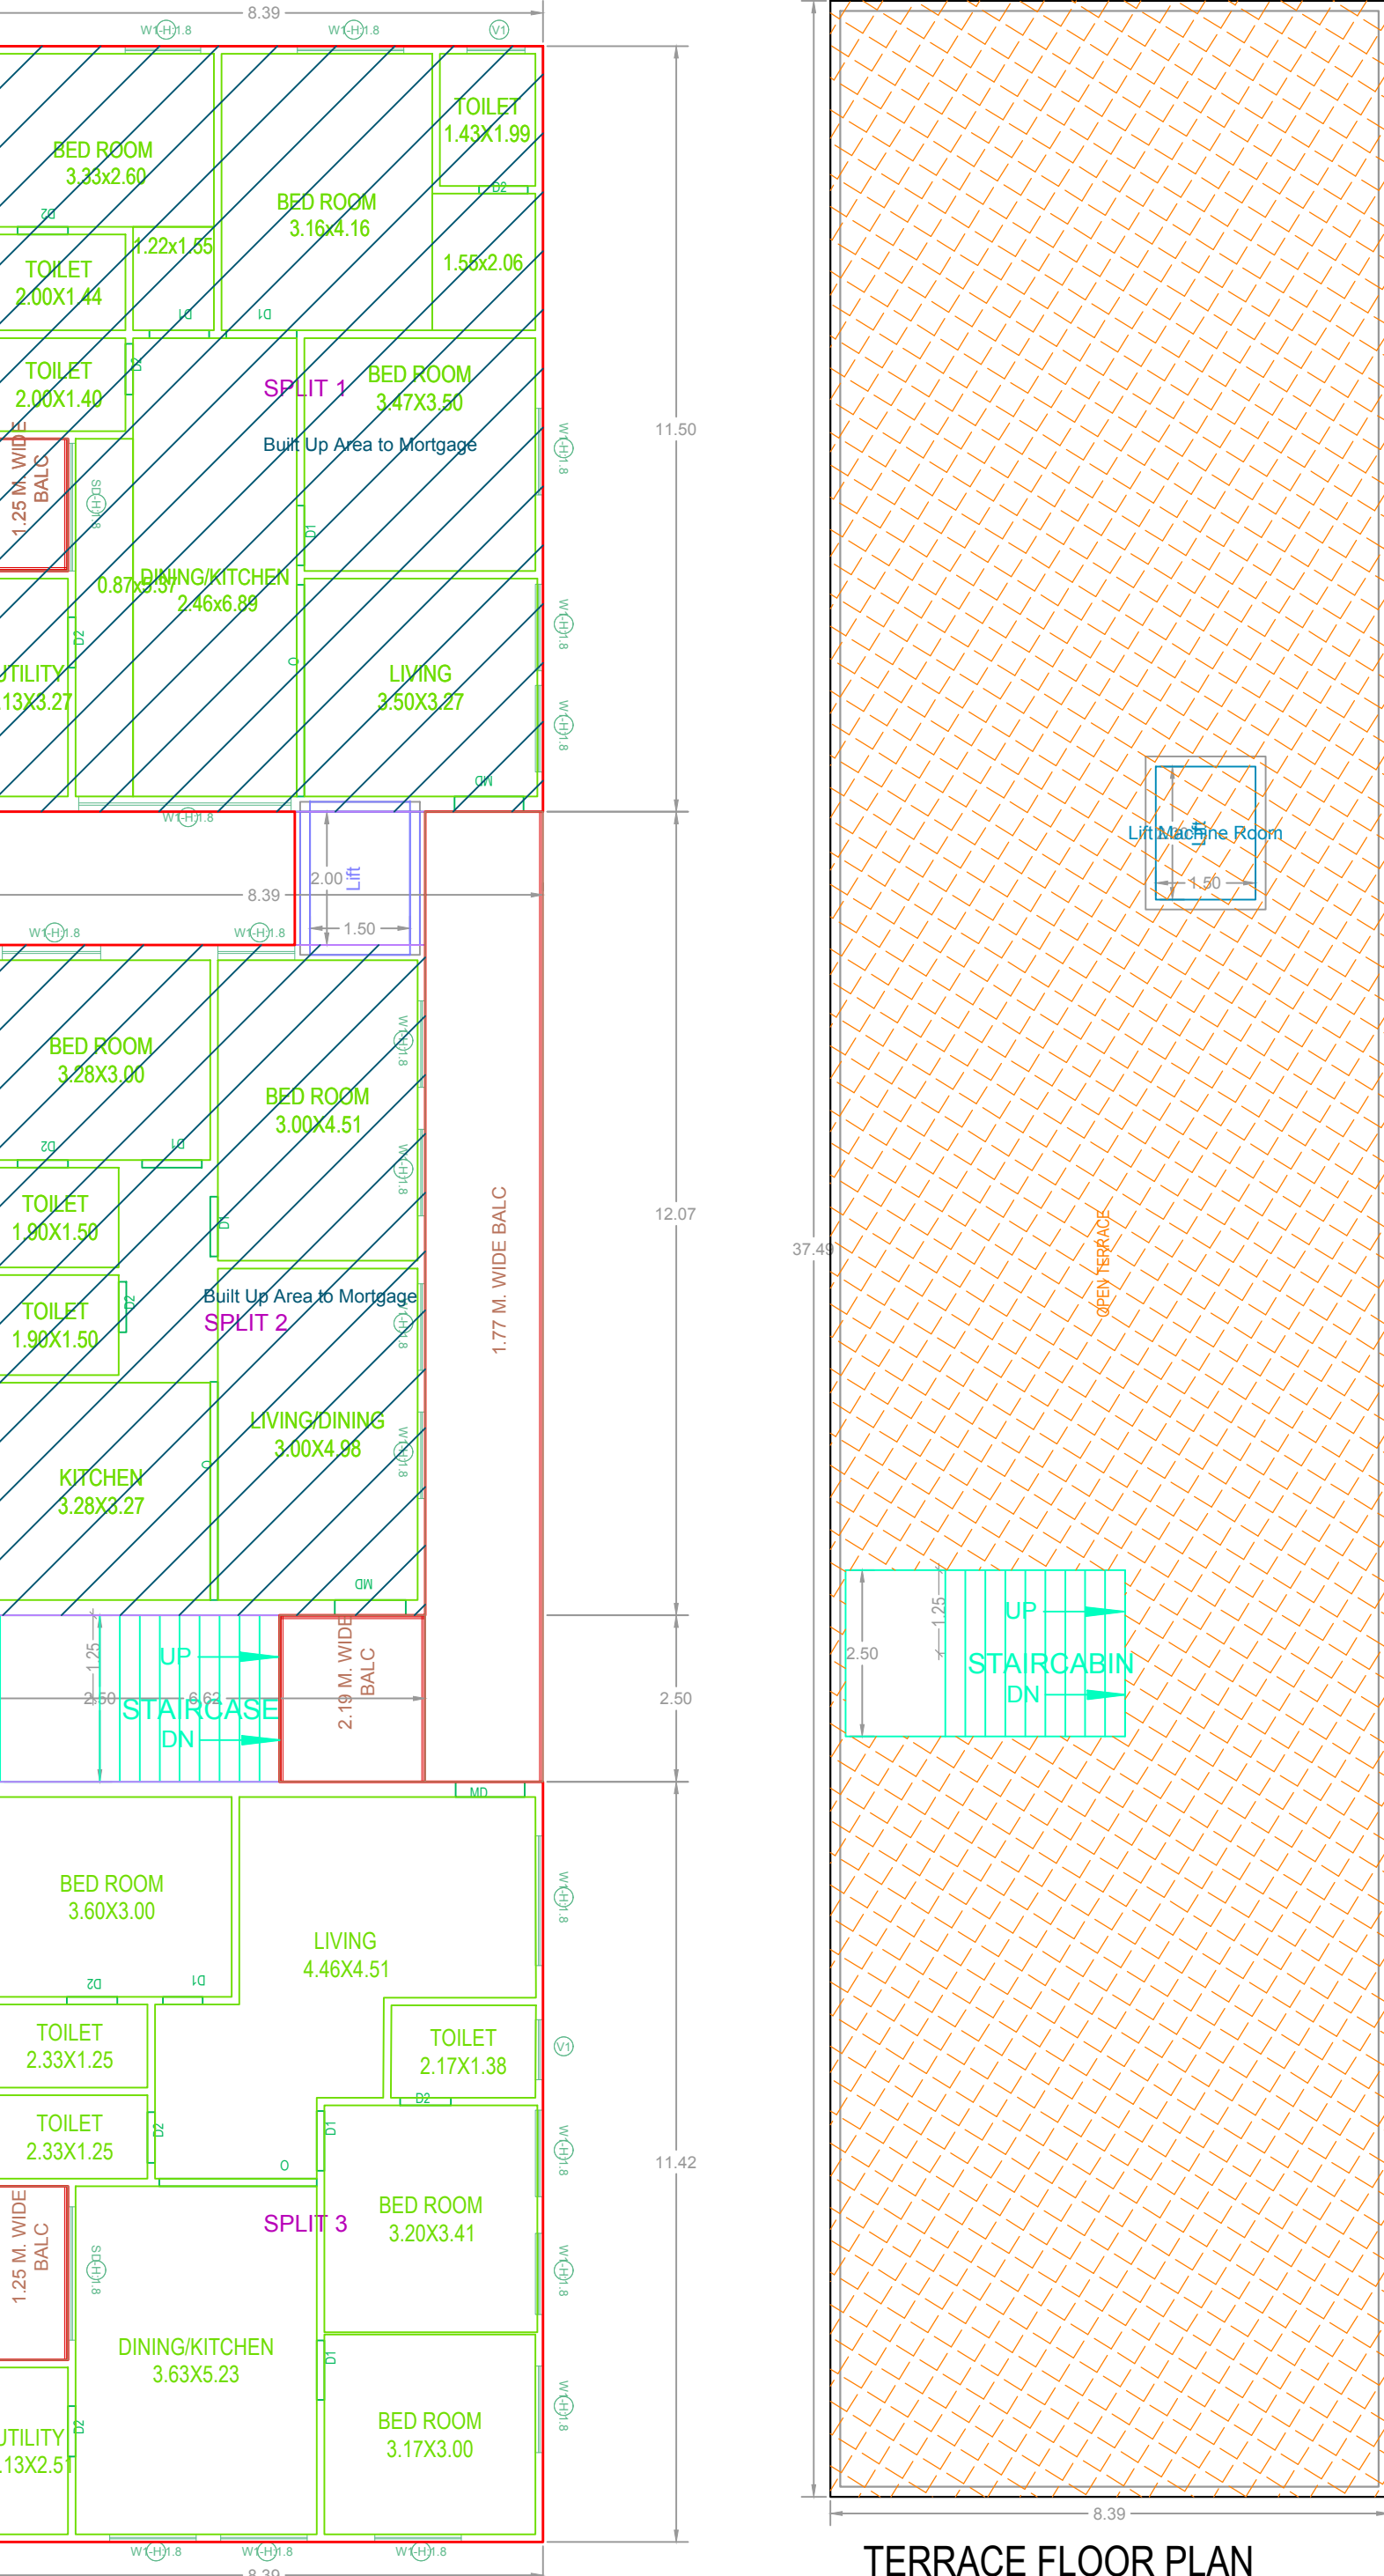


Project Title :PLAN SHOWING THE PROPOSED CONSTRUCTION OF STILT + FIVE FLOORS ON AFTER DISMANTLING THE EXISTING BUILDING OF PART OF MUNICIPAL PERMISES NO. 17-3-131 (SOUTH SIDE), ON OPEN LAND,IN SURVEY NO'S. 90/AA, 92/AA, SITUATED AT BANDLAGUDA, UNDER GHMC RAMACHANDRAPURAM, SANGA REDDY DIST., TELANGANA STATE.BELONGING TO:M/s. LIMITLESS SYNERGY PRIVATE LIMITEDREP BY ITS MANAGER,SMT. GODDU APARNA, D/O. GODDU RAMJI


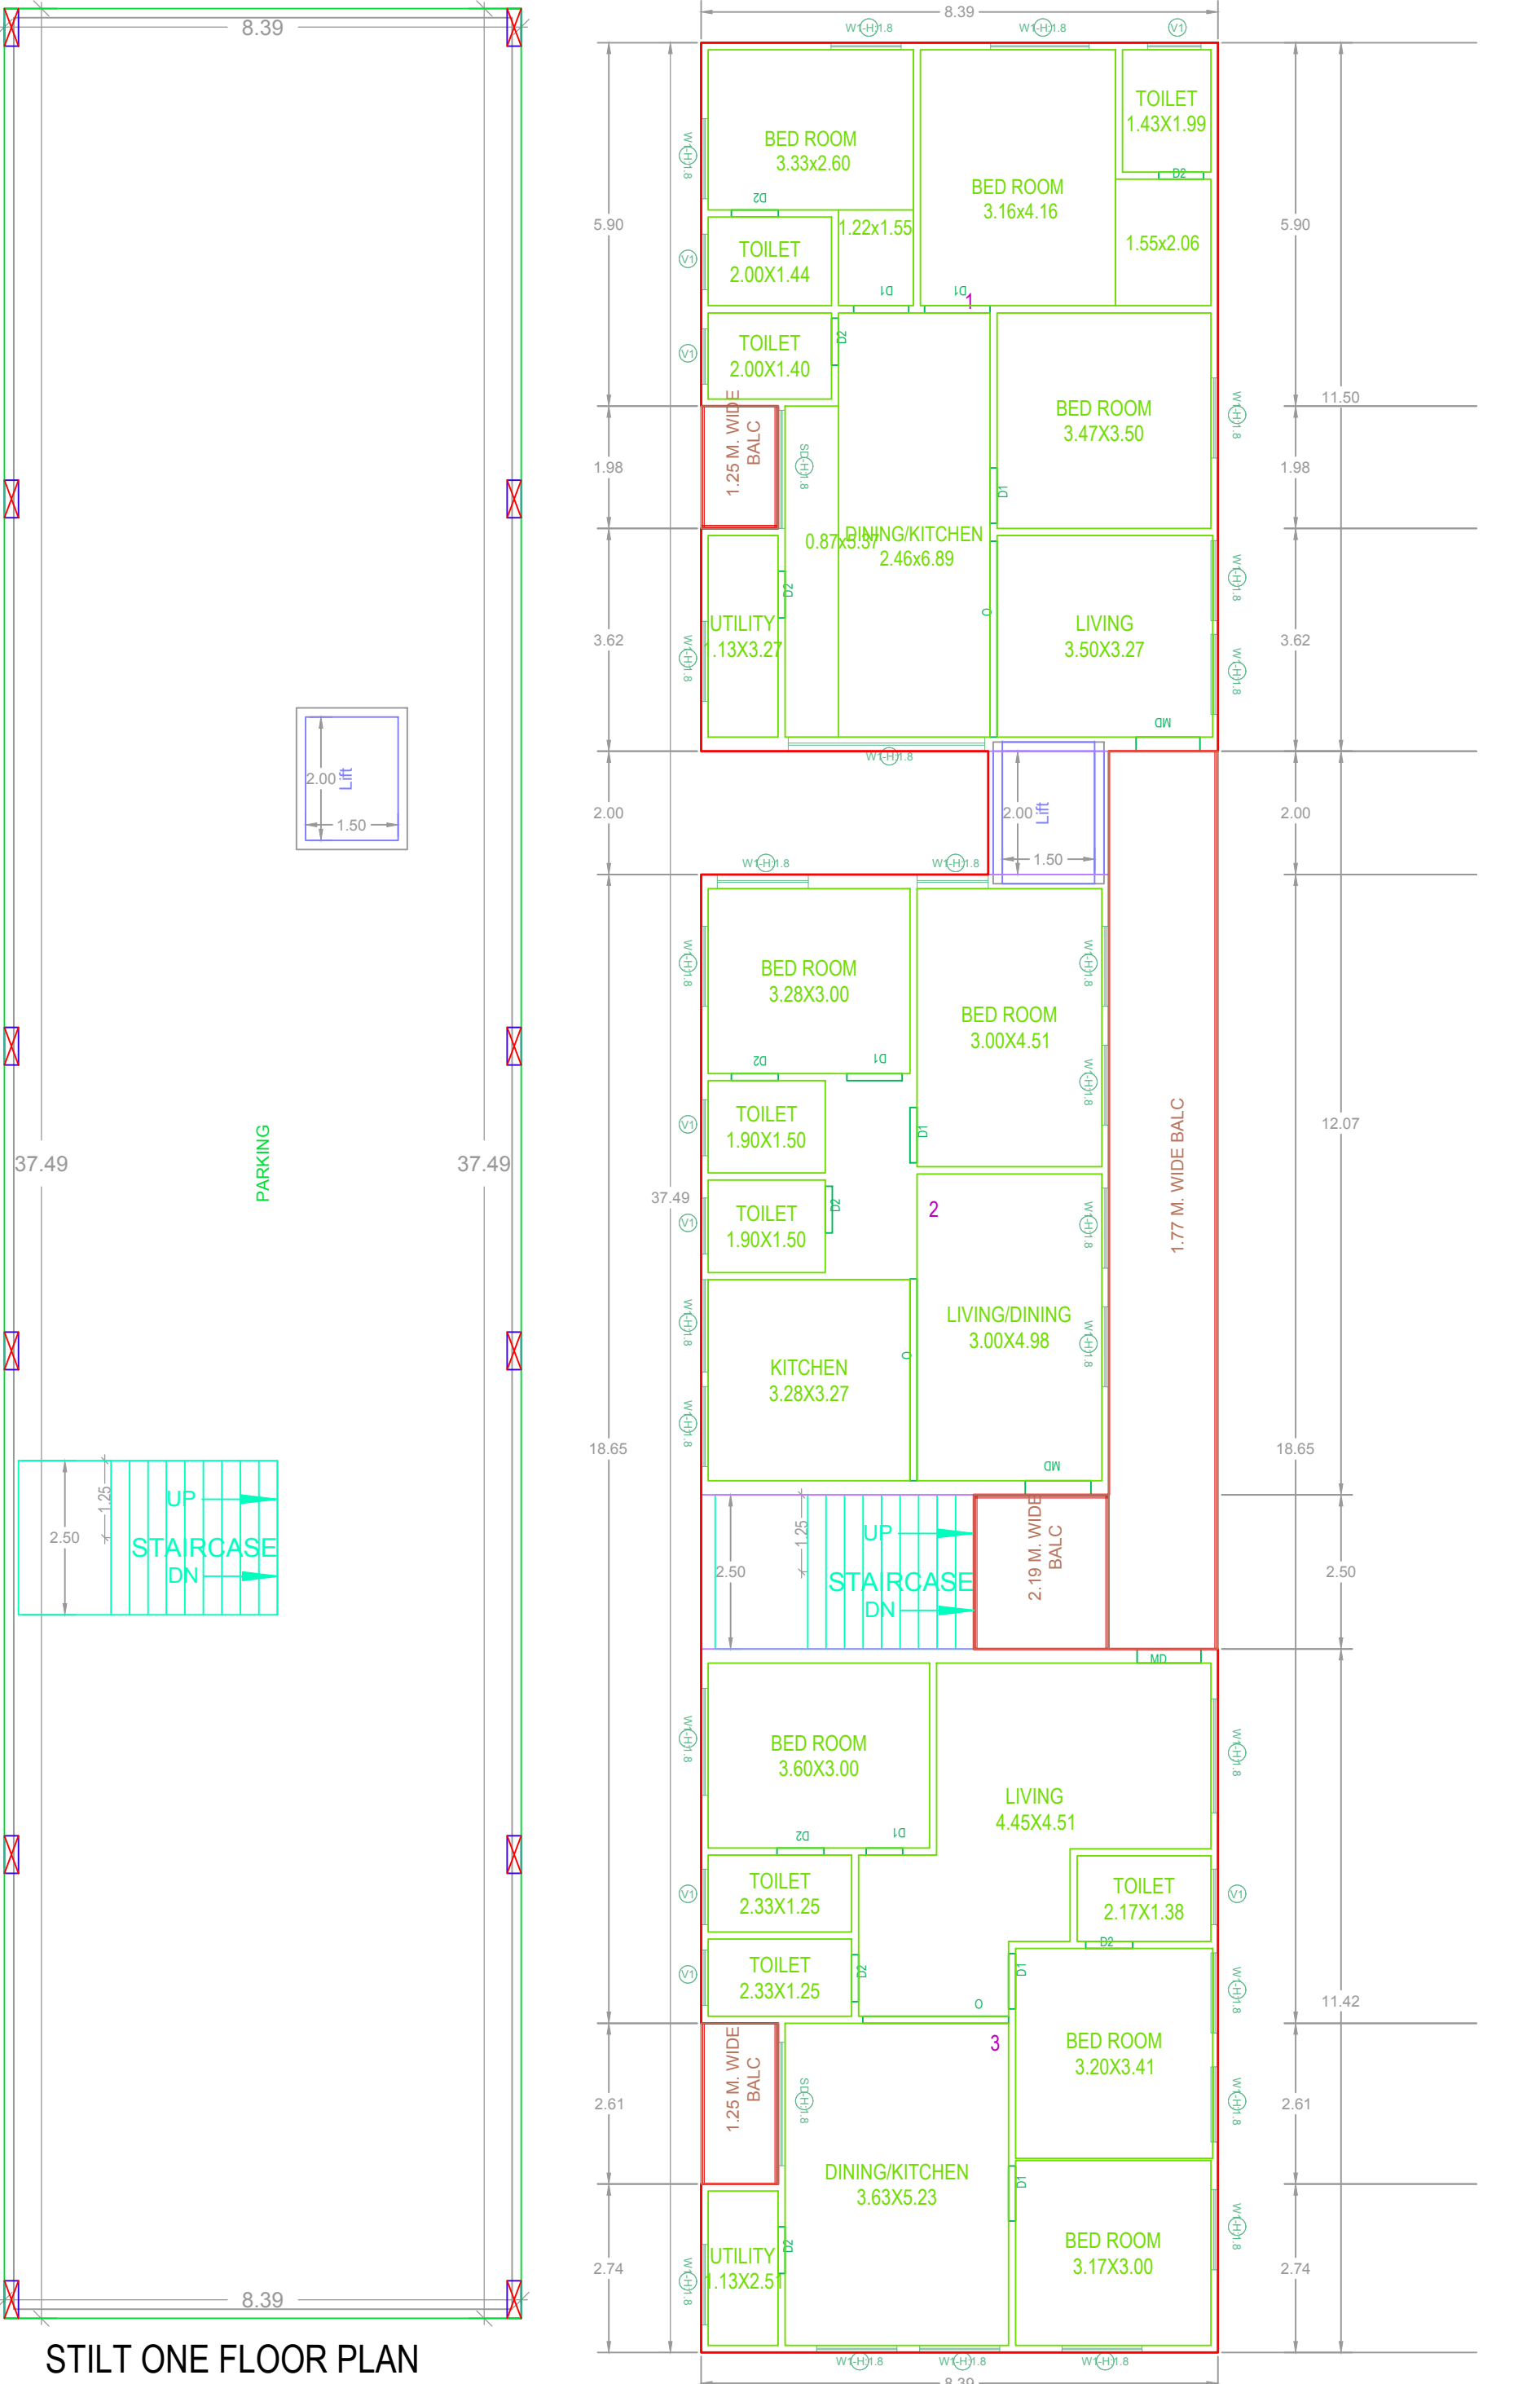


BUILDING -A (RESIDENTIAL BUILDING)					
FLOOR NAME	TOTAL BUA	NET BUA	TNMTS	PARKING	NO OF STICK
STILT ONE FLOOR	314.50	0.00	00	314.50	1
FIRST FLOOR	305.22	305.22	03	0.00	0
SECOND FLOOR	305.22	305.22	03	0.00	0
THIRD FLOOR	305.22	305.22	03	0.00	0
FOURTH FLOOR	305.22	305.22	03	0.00	0
FIFTH FLOOR	305.22	305.22	03	0.00	0
TERRACE FLOOR	3.00	0.00	00	0.00	0
TOTAL	1843.60	1526.10	15	314.50	314.50
NO OF BLDG	1				
TOTAL	1843.60	1526.10	15	314.50	314.50

Balcony Calculations Table		
FLOOR NAME	SIZE	TOTAL AREA
TYPICAL - 1, 3, 4 & 5 FLOOR PLAN	1.77 X 14.57 X 1 X 4	148.04
	2.19 X 2.50 X 1 X 4	
	1.25 X 2.61 X 1 X 4	
	1.25 X 1.99 X 1 X 4	
SECOND FLOOR PLAN	1.77 X 14.57 X 1	37.01
	2.19 X 2.50 X 1	
	1.25 X 2.61 X 1	
	1.25 X 1.99 X 1	
Total	-	185.05

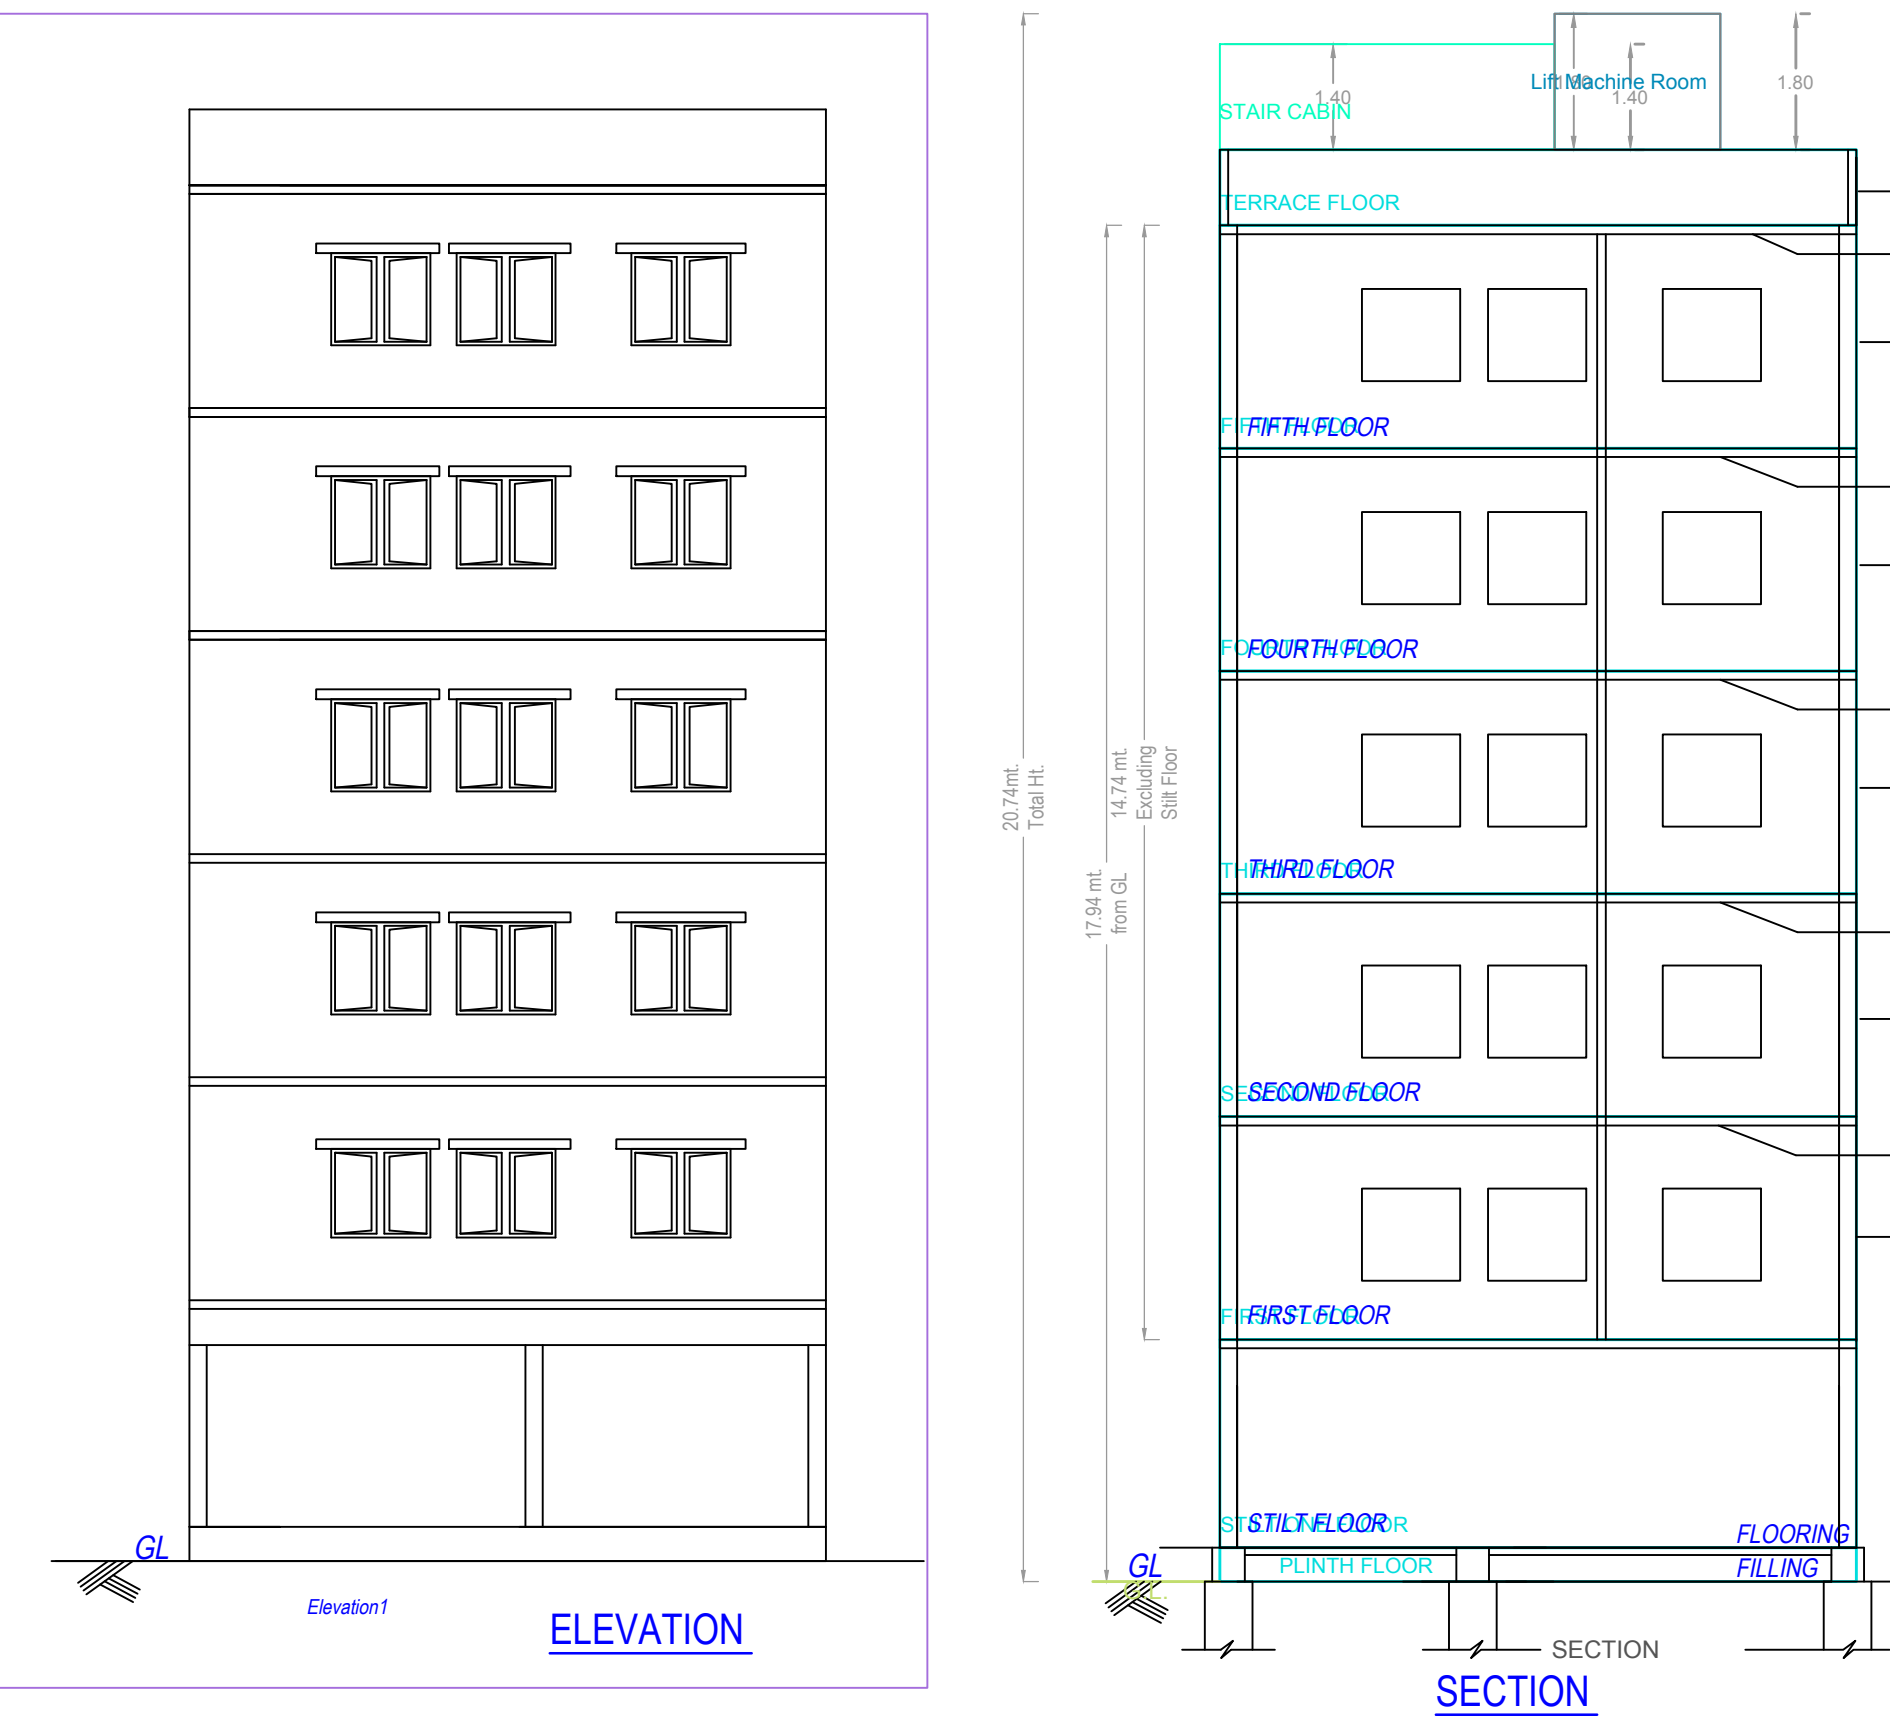

TERRACE FLOOR PLAN (SCALE 1:100)

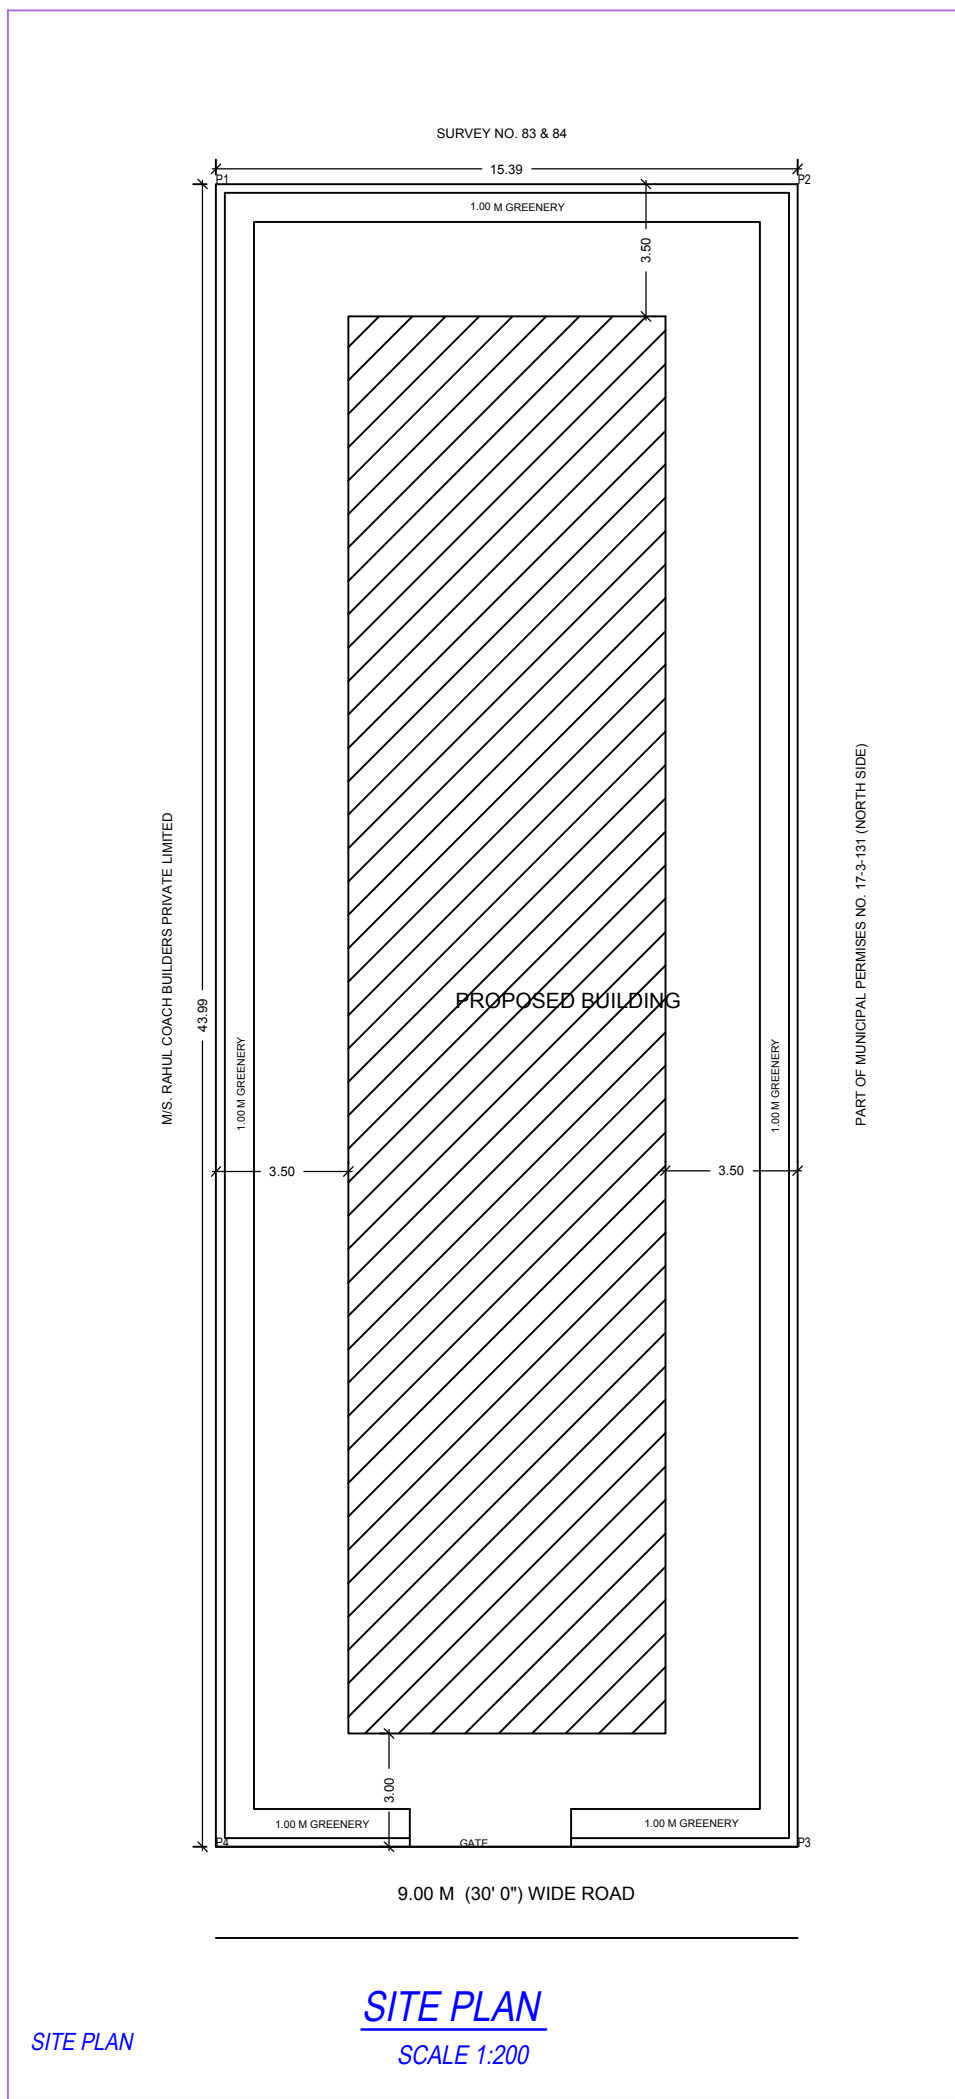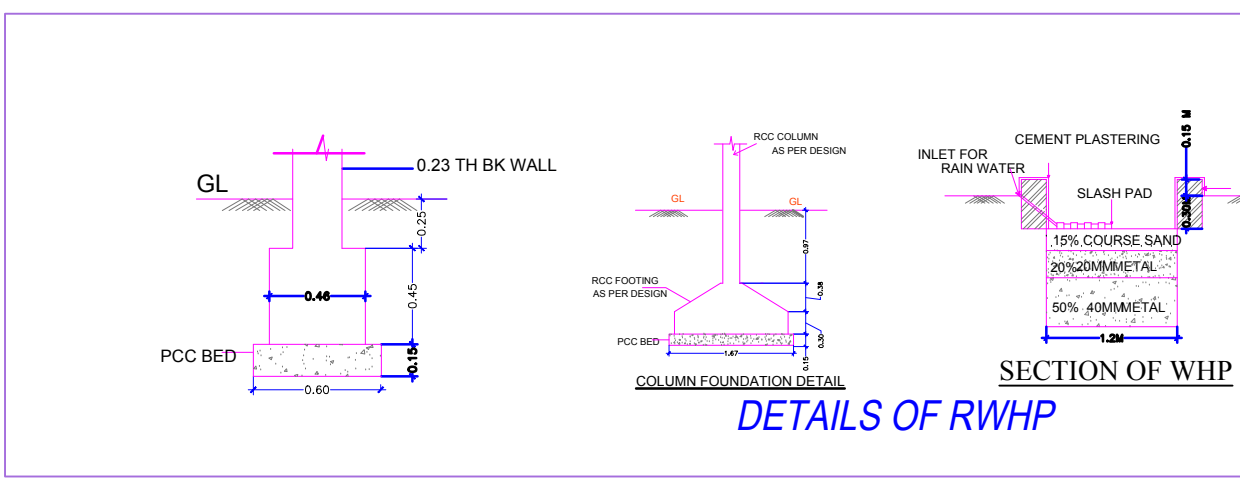

SCHEDULE OF JOINTORY			
BUILDING NAME	NAME	L X H	NOS
A RESIDENTIAL BUILDING	D1	0.88 X 2.10	05
A RESIDENTIAL BUILDING	D2	0.73 X 2.10	05
A RESIDENTIAL BUILDING	D2	0.78 X 2.10	45
A RESIDENTIAL BUILDING	D1	0.90 X 2.10	30
A RESIDENTIAL BUILDING	MD	1.04 X 2.10	10
A RESIDENTIAL BUILDING	D1	1.06 X 2.10	05
A RESIDENTIAL BUILDING	MD	1.07 X 2.10	05
A RESIDENTIAL BUILDING	O	2.38 X 2.10	05
A RESIDENTIAL BUILDING	O	3.18 X 2.10	05
A RESIDENTIAL BUILDING	O	3.28 X 2.10	05


SCHEDULE OF JOINTORY			
BUILDING NAME	NAME	L X H	NOS
A RESIDENTIAL BUILDING	V1	0.87 X 1.20	05
A RESIDENTIAL BUILDING	V1	0.90 X 1.20	25
A RESIDENTIAL BUILDING	V1	0.91 X 1.20	10
A RESIDENTIAL BUILDING	W1	1.14 X 2.10	05
A RESIDENTIAL BUILDING	W1	1.16 X 2.10	05
A RESIDENTIAL BUILDING	W1	1.22 X 2.10	05
A RESIDENTIAL BUILDING	W1	1.30 X 2.10	85
A RESIDENTIAL BUILDING	W1	1.48 X 2.10	05
A RESIDENTIAL BUILDING	W1	1.50 X 2.10	05
A RESIDENTIAL BUILDING	W1	1.60 X 2.10	05
A RESIDENTIAL BUILDING	W1	1.74 X 2.10	05
A RESIDENTIAL BUILDING	W1	1.85 X 2.10	04
A RESIDENTIAL BUILDING	SD	1.92 X 2.10	05
A RESIDENTIAL BUILDING	SD	1.95 X 2.10	01
A RESIDENTIAL BUILDING	SD	2.00 X 2.10	05
A RESIDENTIAL BUILDING	SD	3.19 X 2.10	05

ARCHITECT'S NAME AND SIGNATURE	
STRUCTURAL ENGINEER'S NAME AND SIGNATURE	
SEAL OF APPROVAL	

PLAN SHOWING THE PROPOSED	Residential
PLOT NO.	
SURVEY NO.	
SITUATED AT	
BELONGING TO: Mr./Ms./Mrs	
REP BY:	ASHOK VARDHAN
LICENCE NO: 0385	APPROVAL NO:
DATE: 31-03-2023	SHEET NO.: 1 / 1
Layout Plan Details	INWARD NO.: TS023391/2023
PROJECT DETAIL:	
INWARD NO.:	TS023391/2023
PROJECT TYPE:	Building Permission
NATURE OF DEVELOPMENT:	NEW
SUB LOCATION:	NEW AREAS / APPROVED LAYOUT AREAS
STATE NAME:	TELANGANA
PLOT USE:	Residential
PLOT SUB USE:	Residential
PLOT NEAR BY NOTIFIED RELEGIOUS	NA
STRUCTURE:	NA
LAND USE ZONE:	NA
LAND SUBUSE ZONE:	NA
ABUTTING ROAD WIDTH:	0
NORTH SIDE DETAIL:	-
SOUTH SIDE DETAIL:	-
EAST SIDE DETAIL:	-
WEST SIDE DETAIL:	-
AREA DETAILS:	SQ.MT.
AREA OF PLOT (Minimum)	677.01
NET AREA OF PLOT	677.01
VACANT PLOT AREA	362.47
COVERAGE	
PROPOSED COVERAGE AREA (46.46 %)	314.54
NET BUA	
RESIDENTIAL NET BUA	1526.10
BUILT UP AREA	
TOTAL PROPOSED BUILT UP AREA EXCLUDING PARKING	1526.10
TOTAL PROPOSED BUILT UP AREA INCLUDING PARKING	1840.60
MORTGAGE AREA	163.10
EXTRA INSTALLMENT MORTGAGE AREA	1.00
PROPOSED NUMBER OF PARKINGS	0

BUILDING USE/SUBUSE DETAILS			
BUILDING NAME	BUILDING USE	BUILDING SUBUSE	FLOOR DETAILS
A RESIDENTIAL BUILDING	Residential	Residential Apartment Bldg	NA
			1 Stilt + 5 upper floors

NET BUILT UP AREA AND DWELLING UNITS DETAILS					
BUILDING NAME	NO OF BLDG	TOTAL BUA	NET BUA	TNMTS	PARKING
RESIDENTIAL BUILDING	1	1843.60	1526.10	15	314.50
GRAND TOTAL	1	1843.60	1526.10	15.00	314.50

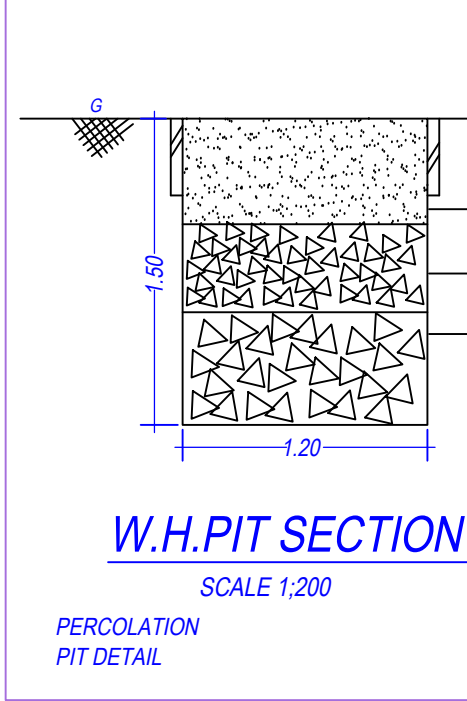

SCHEDULE OF JOINTORY			
BUILDING NAME	NAME	L X H	NOS
A RESIDENTIAL BUILDING	D1	0.88 X 2.10	05
A RESIDENTIAL BUILDING	D2	0.73 X 2.10	05
A RESIDENTIAL BUILDING	D2	0.78 X 2.10	45
A RESIDENTIAL BUILDING	D1	0.90 X 2.10	30
A RESIDENTIAL BUILDING	MD	1.04 X 2.10	10
A RESIDENTIAL BUILDING	D1	1.06 X 2.10	05
A RESIDENTIAL BUILDING	MD	1.07 X 2.10	05
A RESIDENTIAL BUILDING	O	2.38 X 2.10	05
A RESIDENTIAL BUILDING	O	3.18 X 2.10	05
A RESIDENTIAL BUILDING	O	3.28 X 2.10	05

SCHEDULE OF JOINTORY			
BUILDING NAME	NAME	L X H	NOS
A RESIDENTIAL BUILDING	V1	0.87 X 1.20	05
A RESIDENTIAL BUILDING	V1	0.90 X 1.20	25
A RESIDENTIAL BUILDING	V1	0.91 X 1.20	10
A RESIDENTIAL BUILDING	W1	1.14 X 2.10	05
A RESIDENTIAL BUILDING	W1	1.16 X 2.10	05
A RESIDENTIAL BUILDING	W1	1.22 X 2.10	05
A RESIDENTIAL BUILDING	W1	1.30 X 2.10	85
A RESIDENTIAL BUILDING	W1	1.48 X 2.10	05
A RESIDENTIAL BUILDING	W1	1.50 X 2.10	05
A RESIDENTIAL BUILDING	W1	1.60 X 2.10	05
A RESIDENTIAL BUILDING	W1	1.74 X 2.10	05
A RESIDENTIAL BUILDING	W1	1.85 X 2.10	04
A RESIDENTIAL BUILDING	SD	1.92 X 2.10	05
A RESIDENTIAL BUILDING	SD	1.95 X 2.10	01
A RESIDENTIAL BUILDING	SD	2.00 X 2.10	05
A RESIDENTIAL BUILDING	SD	3.19 X 2.10	05

ARCHITECT'S NAME AND SIGNATURE	
STRUCTURAL ENGINEER'S NAME AND SIGNATURE	
SEAL OF APPROVAL	

Note: All dimensions are in meters.