

MUNICIPAL CORPORATION OF GREATER MUMBAI
CE/4872/BPES/AT

To,
H.M. Jhaveri & Sons, Architect
3rd floor, Satyanarayan Prasad Commercial Center,
Dayaldas Road, Off Nehru Road,
Vileparle (East), Mumbai-400 057.

Sub: Amended plans for proposed building on plot bearing C.T.S. No.18A/1 of village Mulund (West), Mumbai.

Ref:- Your application dated 23/8/2017.

Sir,

With reference to your above letter this is to inform you that the above plans, submitted by you are hereby approved subject to following conditions:

1. That all the conditions of IOD under even number dated 2/12/2016 and amended plans dated 27/4/2017 and 10/7/2017 shall be complied with.
2. That the R.C.C. Design and calculations as per the amended plans should be submitted through the registered structural engineer before starting the work.
3. That the extra water & sewerage charges shall be paid.
4. That the all requisite fees, premiums, deposits shall be paid before applying for C.C.
5. That the C.C shall be got endorsed before starting further work.

One set of amended plans is digitally signed as the token of Municipal Approval.

Yours Faithfully,

Avinash
Goraksh
Tambewagh

Digitally signed by Avinash Goraksh Tambewagh, DN: cn=Avinash Goraksh Tambewagh, o=Municipal Corporation of Greater Mumbai, ou=Engineering, email=avinash.goraksh.tambewagh@mcgm.gov.in, c=IN

**Executive Engineer -II
Building Proposal**

RAKESH
JATASHANKAR
UPADHYAY

Digitally signed by Rakesh Jatashankar Upadhyay, DN: cn=Rakesh Jatashankar Upadhyay, o=Municipal Corporation of Greater Mumbai, ou=Engineering, email=rakesh.jatashankar.upadhyay@mcgm.gov.in, c=IN

S.E.B.P.(E.S.)T/W



Jitendra
Chhaganlal
Siddhpura

Digitally signed by Jitendra Chhaganlal Siddhpura, DN: cn=Jitendra Chhaganlal Siddhpura, o=Municipal Corporation of Greater Mumbai, ou=Engineering, email=jitendra.chhaganlal.siddhpura@mcgm.gov.in, c=IN




A.E.B.P.(E.S.)S&T

Copy to :-



- 1) Aashray Realtors C.A. to Owner.

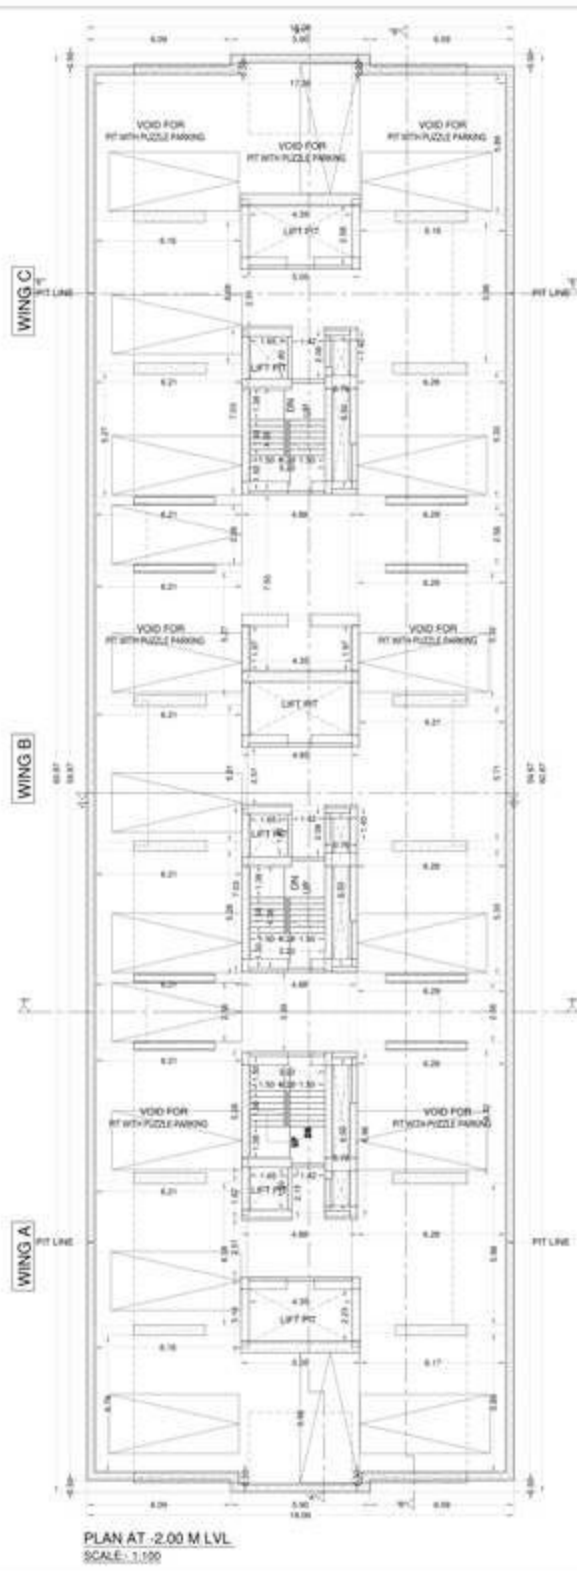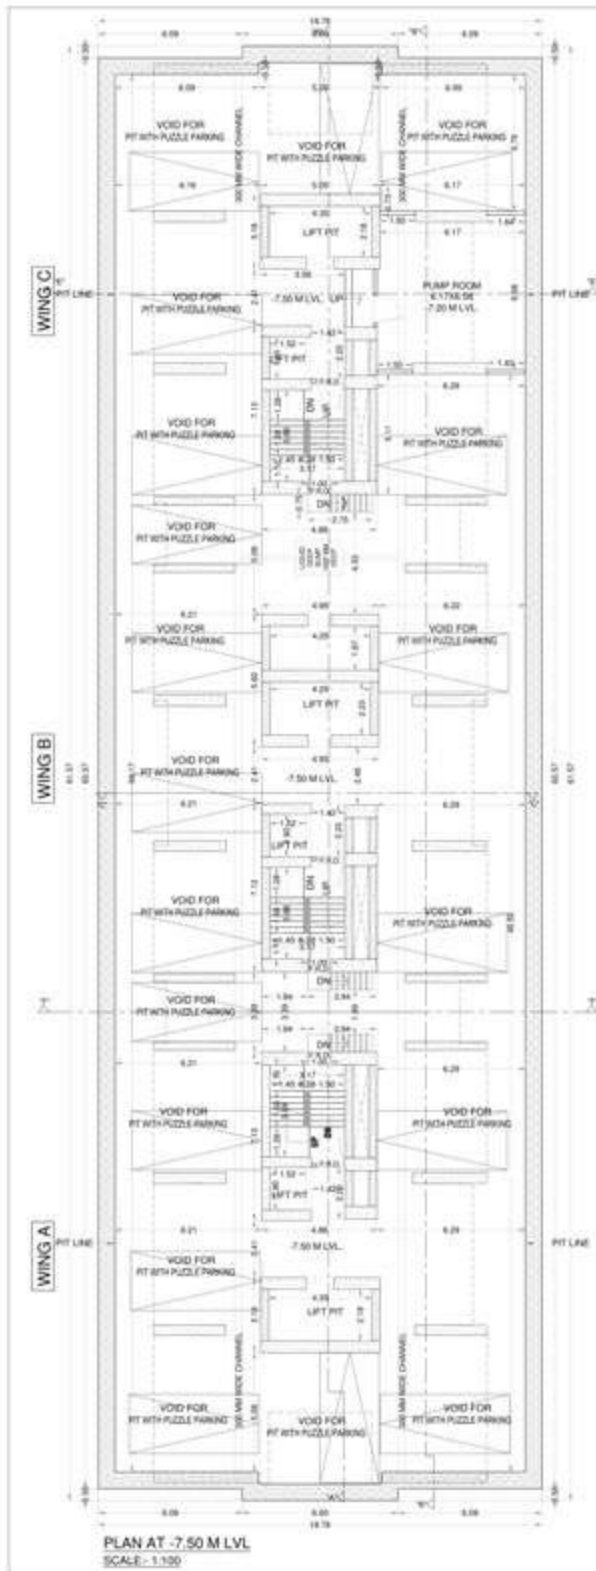

PROFORMA B			
CONTENTS OF SHEET			
PLAN AT -7.50 M LVL, PLAN AT -2.00 M LVL			
STAMP OF DATE OF RECEIPT OF PLANS		STAMP OF APPROVAL OF PLANS	
THIS CANCELS APPROVAL TO THE PREVIOUS SANCTIONED PLANS UNDER No. CE/4872BPES/AT DATED 10/07/2017			
APPROVED SUBJECT TO CONDITION MENTIONED IN THIS OFFICE LETTER UNDER No. CE/4872BPES/AT			
Avinash Goraksh Tambewagh			
EXECUTIVE ENGINEER (BUILDING PROPOSAL) E.S.-II			
BAKESH JATASHAN KAR UPADHYAY S.E.(B.P.) T/W		Jitendra Chhaganlal Siddhpura A.E.(B.P.) S&T	
DESCRIPTION OF PROPOSAL & PROPERTY		NAME OF OWNER	
AMENDED PLAN FOR PROPOSED BUILDING ON PLOT BEARING C.T.S. NO. 18 - A 1 OF VILLAGE MULUND (WEST) AT GHATAPADA ROAD OFF. BAL. RAJESHWAR ROAD MULUND (WEST) MUMBAI.		SHRI. RASHMI G. RUGANI PARTNER OF RASHMI N. GIRDHAR LAL RUGANI C.A.T.O. ATUL PAINTS & CHEMICAL CO.	
JOB NO.		DATE	
18-09-2017		18-09-2017	
SCALE		DRAWN BY	
AS SHOWN		ASHWIN	
NORTH LINE		CHECKED BY	
SIGNATURE NAME & ADDRESS OF ARCHITECT		SIGNATURE NAME & ADDRESS OF ARCHITECT	
H.M. JHAVERI & SONS ARCHITECTS 3RD-4TH FLOOR SATYANARAYAN PRASAD COMMERCIAL CENTRE, OFFSHORE ROAD, OFF. BEHIND ROAD-VILE PARLE, MUMBAI-400077		ASHWIN HIREND RA JHAVERI 201-7-09-18 12:48:47 +05'30'	

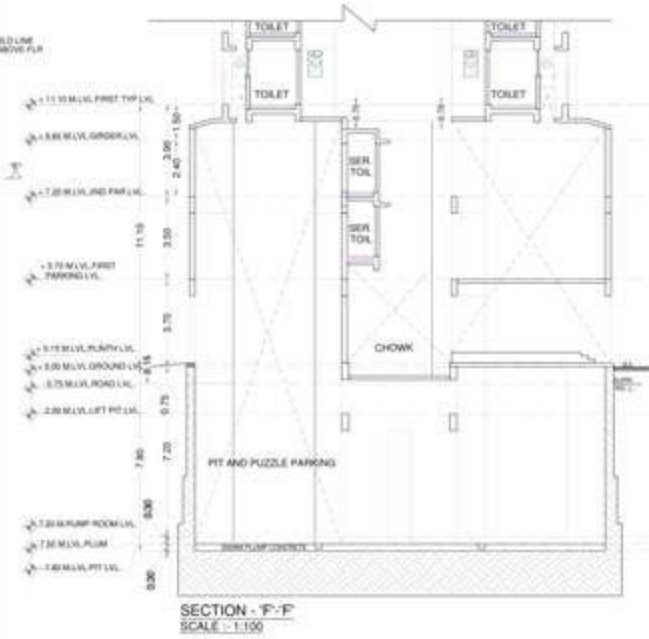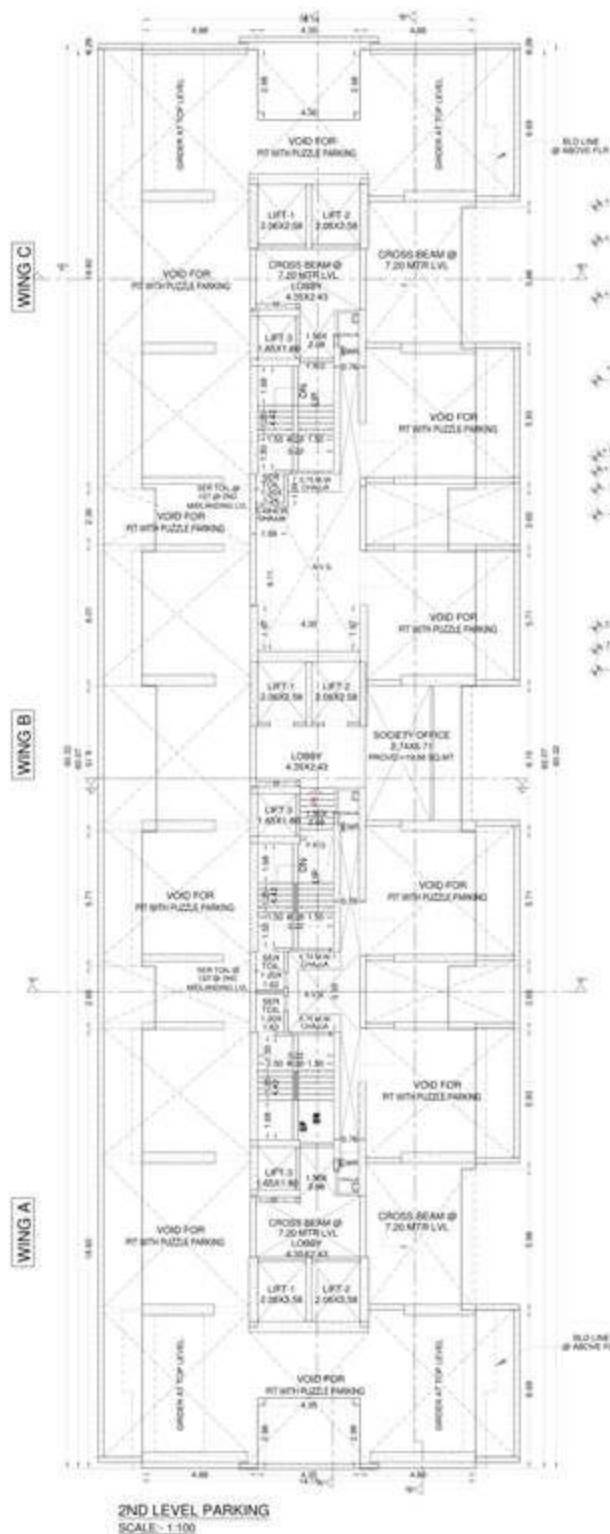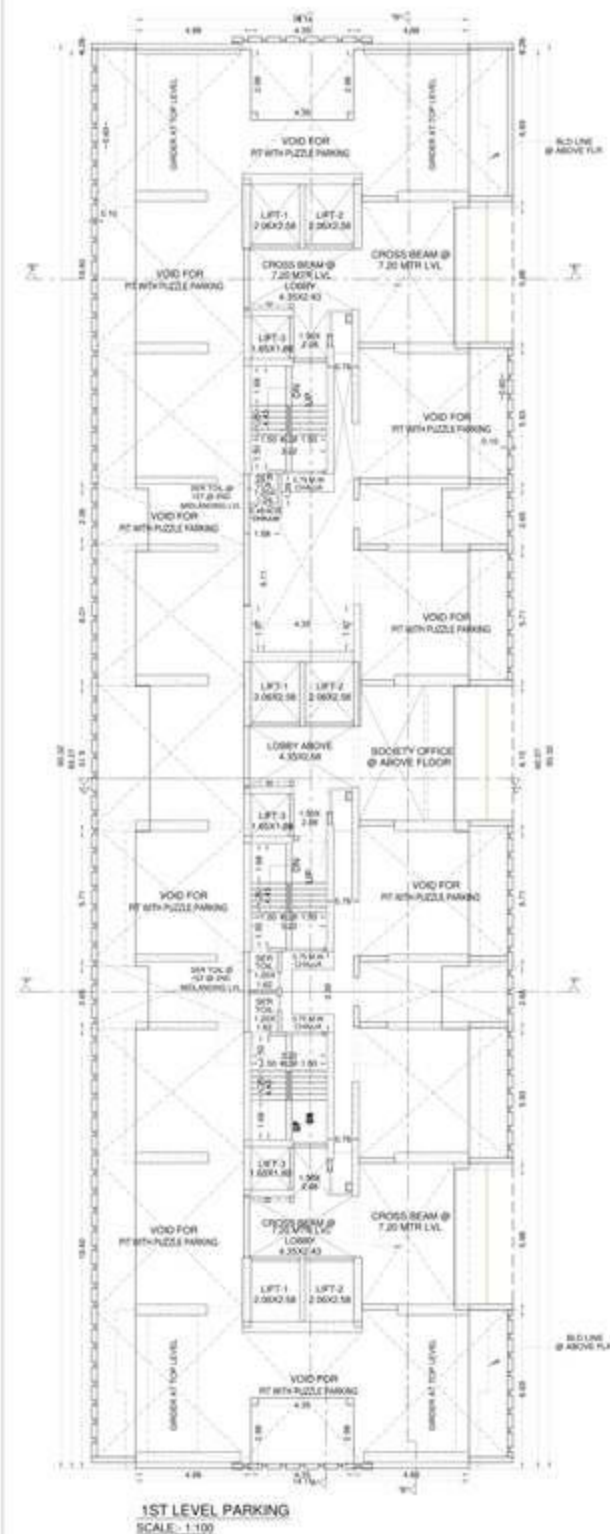

PROFORMA B	
CONTENTS OF SHEET	
TYPICAL PLAN AT 1ST AND 2ND LEVEL PARKING	
STAMP OF DATE OF RECEIPT OF PLANS	STAMP OF APPROVAL OF PLANS
THIS CANCELS APPROVAL TO THE PREVIOUS SANCTIONED PLANS UNDER No. CE/4872/BPES/AT DATED 10/07/2017	
APPROVED SUBJECT TO CONDITION MENTIONED IN THIS OFFICE LETTER UNDER No. CE/4872/BPES/AT	
Avinash Goraksh Tambewah EXECUTIVE ENGINEER (BUILDING PROPOSAL) E.S.-II	
RAKESH JATASHAN KAR UPADHYAY S.E.(B.P.) T/W	Jitendra Chhaganlal Siddhpura A.E.(B.P.) S&T
DESCRIPTION OF PROPOSAL & PROPERTY AMENDED PLAN FOR PROPOSED BUILDING ON PLOT BEARING C.T.S. NO. 18-A-1 OF VILLAGE RAULUND (WEST) AT GRATIPADA ROAD OFF. BAL. RAJESHWAR ROAD, MALUND (WEST), MALUND.	NAME OF OWNER SHRI. RAJESH K. RUPAKNATH PARTNER OF RAJESH K. RUPAKNATH & CO. C.A. TO ATUL PAINTS & CHEMICAL CO.
JOB NO. SCALE AS SHOWN NORTH LINE	DATE 18.08.2017 DRAWN BY AVINASH CHECKED BY ASHWIN HIRENDRA JHAVERI
SIGNATURE NAME & ADDRESS OF ARCHITECT ASHWIN HIRENDRA JHAVERI Digitally signed by Ashwin Hirendra Jhaveri Date: 2017.08.18 12:54:23 +05'30'	

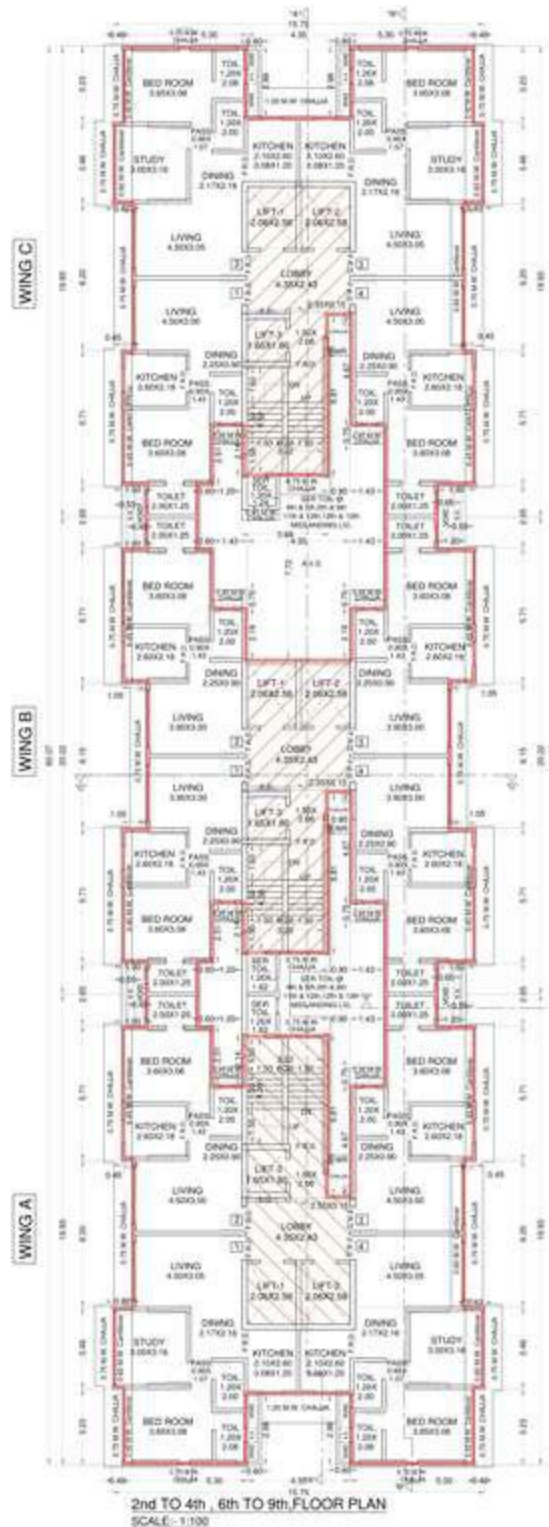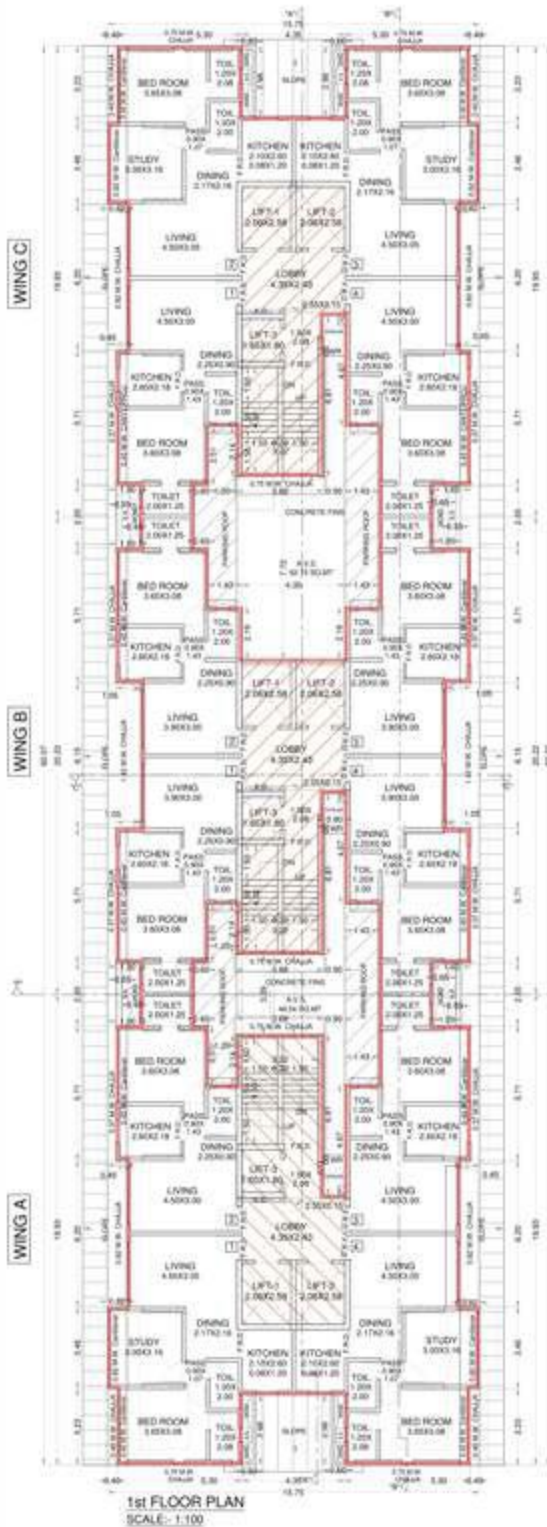

LINE DIAGRAM OF SOCIETY OFFICE
SCALE: 1:100
WING-B

BUILT UP AREA CALCULATION

SOCIETY OFFICE					
1	5.10	x	0.31 x 1.10	=	21.08 SQ.MT.
TOTAL SOCIETY OFFICE				=	21.08 SQ.MT.
RESOLUTIONS					
1	1.71	x	0.22 x 1.10	=	0.38 SQ.MT.
2	1.80	x	0.22 x 1.10	=	0.38 SQ.MT.
3	0.27	x	0.22 x 1.10	=	0.22 SQ.MT.
TOTAL RESOLUTIONS				=	1.11 SQ.MT.
TOTAL BUILT UP AREA (X + Y)				=	22.19 SQ.MT.

PROFORMA - B

CONTENTS OF SHEET	
FLOOR PLANS	STAMP OF APPROVAL OF PLANS
THIS CANCELS APPROVAL TO THE PREVIOUS SANCTIONED PLANS UNDER No. CE/4872/BPES/AT DATED 10/07/2017	
APPROVED SUBJECT TO CONDITION MENTIONED IN THIS OFFICE LETTER UNDER No. CE/4872/BPES/AT	
Avinash Goraksh Tambewagh EXECUTIVE ENGINEER (BUILDING PROPOSAL) E.S.-II	
RAKESH JATASHAN KAR UPADHYAY S.E.(B.P.) T/W	Jitendra Chhaganlal Siddhanta A.E.(B.P.) S&T
AWARDED PLAN FOR PROPOSED BUILDING ON PLOT NO. 18-A-1 OF VILLAGE MALLUR (WEST) AT GHATAPADA ROAD OFF. BAL RAJESHWAR ROAD MULLUR (WEST) MUMBAI.	OWNER: RASHMIN & RUGAN PARTNER OF RAS ASHWARI REALTORS C.A.T.O. JAL. PAINTS & CHEMICAL CO. RASHMIN GRDCHAR LAL RUGHANI
JEN NO. 15-08-2017 DATE 15-08-2017 SCALE AS SHOWN NORTH LINE	SIGNATURE NAME & ADDRESS OF ARCHITECT H.M. JHAVERI & SONS ARCHITECTS 4th FLOOR, SETHU RAMAN PRASAD COMMERCIAL CENTRE, 34 PALDAR ROAD, OFF. HINDU ROAD VILE PARLE, MUMBAI-400057 ASHWIN HIREND RA JHAVERI

地址: 廣東省廣州市東莞道 5 號
電話: 020-83333333



5TH (Refuge) FLOOR PLAN
SCALE: 1/100



12TH (Refuge) FLOOR PLAN
SCALE: 1/100



LINE DIAGRAM OF REFUGE AREA
@ 12TH FLOOR
SCALE: 1:100
WING B



LINE DIAGRAM OF REFUGE AREA
@ 12TH FLOOR
SCALE: 1:100
WING-A



LINE DIAGRAM OF REFUGE AREA
@ 5TH FLOOR
SCALE: 1"=10'
WING C



LINE DIAGRAM OF REFUSE AREA
@ 5TH FLOOR, WING B
SCALE: 1/120



LINE DIAGRAM OF REFUGE AREA
ON 5TH FLOOR WING A
SCALE: 1:100

PROFORMA B

THIS CANCELS APPROVAL TO THE
PREVIOUS SANCTIONED PLANS
UNDER No.
CE-4872 RPES-4T DATED 10/07/2017


APPROVED SUBJECT TO CONDITION MENTIONED
IN THIS OFFICE LETTER UNDER No. CE/402/BPES/AT

Avinash
Goraksh
Tambewagh

EXECUTIVE ENGINEER
(BUILDING PROPOSAL) E.S.-II

RAKESH
JATASHAN
KAR
UPADHYA
Y

SE(BF)/W		AE(BF)/S			
DESCRIPTION OF PROJECT AND PROPERTY		NAME OF OWNER			
AWARDED PLAN FOR PROPOSED BUILDING ON PLOT REARRED 27.5 & 16.1 X 70' (VALUABLE LAND) 1987/01/20 (MILK PROCESSING UNIT) AT RAJAGHRIH GROUND, RAJAGHRIH, MADRAS.		DR. SHANKAR (PVT.) HOLDINGS PVT. LTD. 405, 406, 407, 1000.		RAJAGHRIH GROUND, RAJAGHRIH, MADRAS.	
JOB NO. 15/8/2017		DATE 15/8/2017			
PROJECT NO. 15/8/2017		DATE 15/8/2017			
SCALE 1:1000		DATE 15/8/2017			
ALL DIMENSIONS IN METERS		DATE 15/8/2017			
NOTES: 1. ALL DIMENSIONS IN METERS		DATE 15/8/2017			
2. ALL DIMENSIONS IN METERS		DATE 15/8/2017			
3. ALL DIMENSIONS IN METERS		DATE 15/8/2017			
4. ALL DIMENSIONS IN METERS		DATE 15/8/2017			
5. ALL DIMENSIONS IN METERS		DATE 15/8/2017			
6. ALL DIMENSIONS IN METERS		DATE 15/8/2017			
7. ALL DIMENSIONS IN METERS		DATE 15/8/2017			
8. ALL DIMENSIONS IN METERS		DATE 15/8/2017			
9. ALL DIMENSIONS IN METERS		DATE 15/8/2017			
10. ALL DIMENSIONS IN METERS		DATE 15/8/2017			
11. ALL DIMENSIONS IN METERS		DATE			

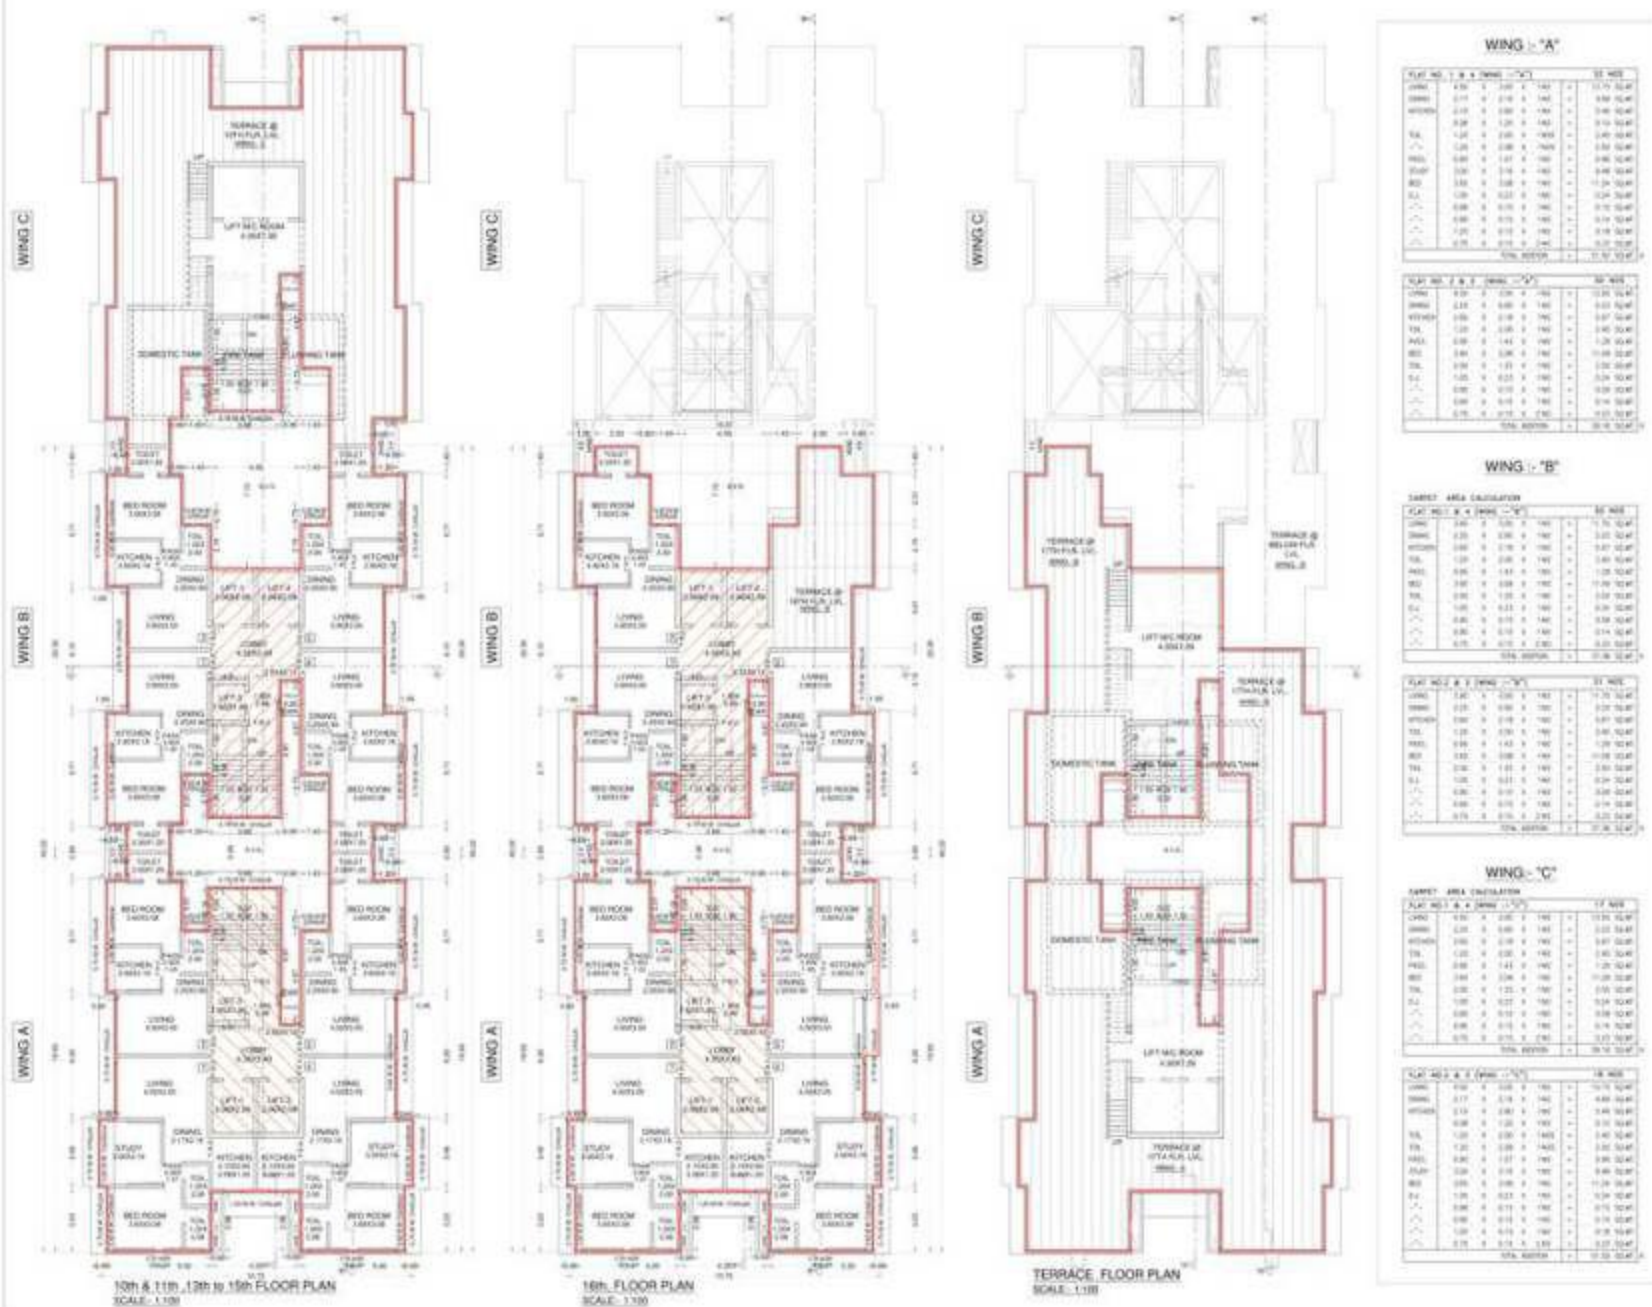

WING - "A"					
WING NO.	W	B	THICKNESS	WING AREA	WING WEIGHT
000000	0.00	0.00	0.00	0.00	0.00
000001	0.01	0.01	0.00	0.01	0.00
000002	0.02	0.02	0.00	0.02	0.00
[illegible]


WING "B"						
SHEET AREA CALCULATION						
CLIP NO.	W	H	PERIM.	AREA	NO.	TOTAL
1	2.00	0.50	5.00	1.00	1	1.00
2	2.25	0.50	5.00	1.12	1	1.12
3	2.50	0.50	5.00	1.25	1	1.25
4	2.75	0.50	5.00	1.38	1	1.38
5	3.00	0.50	5.00	1.50	1	1.50
6	3.25	0.50	5.00	1.63	1	1.63
7	3.50	0.50	5.00	1.75	1	1.75
8	3.75	0.50	5.00	1.88	1	1.88
9	4.00	0.50	5.00	2.00	1	2.00
10	4.25	0.50	5.00	2.13	1	2.13
11	4.50	0.50	5.00	2.25	1	2.25
12	4.75	0.50	5.00	2.38	1	2.38
13	5.00	0.50	5.00	2.50	1	2.50
14	5.25	0.50	5.00	2.63	1	2.63
15	5.50	0.50	5.00	2.75	1	2.75
16	5.75	0.50	5.00	2.88	1	2.88
17	6.00	0.50	5.00	3.00	1	3.00
18	6.25	0.50	5.00	3.13	1	3.13
19	6.50	0.50	5.00	3.25	1	3.25
20	6.75	0.50	5.00	3.38	1	3.38
21	7.00	0.50	5.00	3.50	1	3.50
22	7.25	0.50	5.00	3.63	1	3.63
23	7.50	0.50	5.00	3.75	1	3.75
24	7.75	0.50	5.00	3.88	1	3.88
25	8.00	0.50	5.00	4.00	1	4.00
26	8.25	0.50	5.00	4.13	1	4.13
27	8.50	0.50	5.00	4.25	1	4.25
28	8.75	0.50	5.00	4.38	1	4.38
29	9.00	0.50	5.00	4.50	1	4.50
30	9.25	0.50	5.00	4.63	1	4.63
31	9.50	0.50	5.00	4.75	1	4.75
32	9.75	0.50	5.00	4.88	1	4.88
33	10.00	0.50	5.00	5.00	1	5.00
34	10.25	0.50	5.00	5.13	1	5.13
35	10.50	0.50	5.00	5.25	1	5.25
36	10.75	0.50	5.00	5.38	1	5.38
37	11.00	0.50	5.00	5.50	1	5.50
38	11.25	0.50	5.00	5.63	1	5.63
39	11.50	0.50	5.00	5.75	1	5.75
40	11.75	0.50	5.00	5.88	1	5.88
41	12.00	0.50	5.00	6.00	1	6.00
42	12.25	0.50	5.00	6.13	1	6.13
43	12.50	0.50	5.00	6.25	1	6.25
44	12.75	0.50	5.00	6.38	1	6.38
45	13.00	0.50	5.00	6.50	1	6.50
46	13.25	0.50	5.00	6.63	1	6.63
47	13.50	0.50	5.00	6.75	1	6.75
48	13.75	0.50	5.00	6.88	1	6.88
49	14.00	0.50	5.00	7.00	1	7.00
50	14.25	0.50	5.00	7.13	1	7.13
51	14.50	0.50	5.00	7.25	1	7.25
52	14.75	0.50	5.00	7.38	1	7.38
53	15.00	0.50	5.00	7.50	1	7.50
54	15.25	0.50	5.00	7.63	1	7.63
55	15.50	0.50	5.00	7.75	1	7.75
56	15.75	0.50	5.00	7.88	1	7.88
57	16.00	0.50	5.00	8.00	1	8.00
58	16.25	0.50	5.00	8.13	1	8.13
59	16.50	0.50	5.00	8.25	1	8.25
60	16.75	0.50	5.00	8.38	1	8.38
61	17.00	0.50	5.00	8.50	1	8.50
62	17.25	0.50	5.00	8.63	1	8.63
63	17.50	0.50	5.00	8.75	1	8.75
64	17.75	0.50	5.00	8.88	1	8.88
65	18.00	0.50	5.00	9.00	1	9.00
66	18.25	0.50	5.00	9.13	1	9.13
67	18.50	0.50	5.00	9.25	1	9.25
68	18.75	0.50	5.00	9.38	1	9.38
69	19.00	0.50	5.00	9.50	1	9.50
70	19.25	0.50	5.00	9.63	1	9.63
71	19.50	0.50	5.00	9.75	1	9.75
72	19.75	0.50	5.00	9.88	1	9.88
73	20.00	0.50	5.00	10.00	1	10.00
74	20.25	0.50	5.00	10.13	1	10.13
75	20.50	0.50	5.00	10.25	1	10.25
76	20.75	0.50	5.00	10.38	1	10.38
77	21.00	0.50	5.00	10.50	1	10.50
78	21.25	0.50	5.00	10.63	1	10.63
79	21.50	0.50	5.00	10.75	1	10.75
80	21.75	0.50	5.00	10.88	1	10.88
81	22.00	0.50	5.00	11.00	1	11.00
82	22.25	0.50	5.00	11.13	1	11.13
83	22.50	0.50	5.00	11.25	1	11.25
84	22.75	0.50	5.00	11.38	1	11.38
85	23.00	0.50	5.00	11.50	1	11.50
86	23.25	0.50	5.00	11.63	1	11.63
87	23.50	0.50	5.00	11.75	1	11.75
88	23.75	0.50	5.00	11.88	1	11.88
89	24.00	0.50	5.00	12.00	1	12.00
90	24.25	0.50	5.00	12.13	1	12.13
91	24.50	0.50	5.00	12.25	1	12.25
92	24.75	0.50	5.00	12.38	1	12.38
93	25.00	0.50	5.00	12.50	1	12.50
94	25.25	0.50	5.00	12.63	1	12.63
95	25.50	0.50	5.00	12.75	1	12.75
96	25.75	0.50	5.00	12.88	1	12.88
97	26.00	0.50	5.00	13.00	1	13.00
98	26.25	0.50	5.00	13.13	1	13.13
99	26.50	0.50	5.00	13.25	1	13.25
100	26.75	0.50	5.00	13.38	1	13.38
101	27.00	0.50	5.00	13.50	1	13.50
102	27.25	0.50	5.00	13.63	1	13.63
103	27.50	0.50	5.00	13.75	1	13.75
104	27.75	0.50	5.00	13.88	1	13.88
105	28.00	0.50	5.00	14.00	1	14.00
106	28.25	0.50	5.00	14.13	1	14.13
107	28.50	0.50	5.00	14.25	1	14.25
108	28.75	0.50	5.00	14.38	1	14.38
109	29.00	0.50	5.00	14.50	1	14.50
110	29.25	0.50	5.00	14.63	1	14.63
111	29.50	0.50	5.00	14.75	1	14.75
112	29.75	0.50	5.00	14.88	1	14.88
113	30.00	0.50	5.00	15.00	1	15.00
114	30.25	0.50	5.00	15.13	1	15.13
115	30.50	0.50	5.00	15.25	1	15.25
116	30.75	0.50	5.00	15.38	1	15.38
117	31.00	0.50	5.00	15.50	1	15.50
118	31.25	0.50	5.00	15.63	1	15.63
119	31.50	0.50	5.00	15.75	1	15.75
120	31.75	0.50	5.00	15.88	1	15.88
121	32.00	0.50	5.00	16.00	1	16.00
122	32.25	0.50	5.00	16.13	1	16.13
123	32.50	0.50	5.00	16.25	1	16.25
124	32.75	0.50	5.00	16.38	1	16.38
125	33.00	0.50	5.00	16.50	1	16.50
126	33.25	0.50	5.00	16.63	1	16.63
127	33.50	0.50	5.00	16.75	1	16.75
128	33.75	0.50	5.00	16.88	1	16.88
129	34.00	0.50	5.00	17.00	1	17.00
130	34.25	0.50	5.00	17.13	1	17.13
131	34.50	0.50	5.00	17.25	1	17.25
132	34.75	0.50	5.00	17.38	1	17.38
133	35.00	0.50	5.00	17.50	1	17.50
134	35.25	0.50	5.00	17.63	1	17.63
135	35.50	0.50	5.00	17.75	1	17.75
136	35.75	0.50	5.00	17.88	1	17.88
137	36.00	0.50	5.00	18.00	1	18.00
138	36.25	0.50	5.00	18.13	1	18.13
139	36.50	0.50	5.00	18.25	1	18.25
140	36.75	0.50	5.00	18.38	1	18.38
141	37.00	0.50	5.00	18.50	1	18.50
142	37.25	0.50	5.00	18.63	1	18.63
143	37.50	0.50	5.00	18.75	1	18.75
144	37.75	0.50	5.00	18.88	1	18.88
145	38.00	0.50	5.00	19.00	1	19.00
146	38.25	0.50	5.00	19.13	1	19.13
147	38.50	0.50	5.00	19.25	1	19.25
148	38.75	0.50	5.00	19.38	1	19.38
149	39.00	0.50	5.00	19.50	1	19.50
150	39.25	0.50	5.00	19.63	1	19.63
151	39.50	0.50	5.00	19.75	1	19.75
152	39.75	0.50	5.00	19.88	1	19.88
153	40.00	0.50	5.00	20.00	1	20.00
154	40.25	0.50	5.00	20.13	1	20.13
155	40.50	0.50	5.00	20.25	1	20.25
156	40.75	0.50	5.00	20.38	1	20.38
157	41.00	0.50	5.00	20.50	1	20.50
158	41.25	0.50	5.00	20.63	1	20.63
159	41.50	0.50	5.00	20.75	1	20.75
160	41.75	0.50	5.00	20.88	1	20.88
161	42.00	0.50	5.00	21.00	1	21.00
162	42.25	0.50	5.00	21.13	1	21.13
163	42.50	0.50	5.00	21.25	1	21.25
164	42.75	0.50	5.00	21.38	1	21.38
165	43.00	0.50	5.00	21.50	1	21.50
166	43.25	0.50	5.00	21.63	1	21.63
167	43.50	0.50	5.00	21.75	1	21.75
168	43.75	0.50	5.00	21.88	1	21.88
169	44.00	0.50	5.00	22.00	1	22.00
170	44.25	0.50	5.00	22.13	1	22.13
171	44.50	0.50	5.00	22.25	1	22.25
172	44.75	0.50	5.00	22.38	1	22.38
173	45.00	0.50	5.00	22.50	1	22.50
174	45.25	0.50	5.00	22.63	1	22.63
175	45.50	0.50	5.00	22.75	1	22.75
176	45.75	0.50	5.00	22.88	1	22.88
177	46.00	0.50	5.00	23.00	1	23.00
178	46.25	0.50	5.00	23.13	1	23.13
179	46.50	0.50	5.00	23.25	1	23.25
180	46.75	0.50	5.00	23.38	1	23.38
181	47.00	0.50	5.00	23.50	1	23.50
182	47.25	0.50	5.00	23.63	1	23.63
183	47.50	0.50	5.00	23.75	1	23.75
184	47.75	0.50	5.00	23.88	1	23.88
185	48.00	0.50	5.00	24.00	1	24.00
186	48.25	0.50	5.00	24.13	1	24.13
187	48.50	0.50	5.00	24.25	1	24.25
188	48.75	0.50	5.00	24.38	1	24.38
189	49.00	0.50	5.00	24.50	1	24.50
190	49.25	0.50	5.00	24.63	1	24.63
191	49.50	0.50	5.00	24.75		

Flow No. & γ (mmol %)	31 NMR	
1000	1.00	0.00
1000	0.95	0.05
1000	0.90	0.10
1000	0.85	0.15
1000	0.80	0.20
1000	0.75	0.25
1000	0.70	0.30
1000	0.65	0.35
1000	0.60	0.40
1000	0.55	0.45
1000	0.50	0.50
1000	0.45	0.55
1000	0.40	0.60
1000	0.35	0.65
1000	0.30	0.70
1000	0.25	0.75
1000	0.20	0.80
1000	0.15	0.85
1000	0.10	0.90
1000	0.05	0.95
1000	0.00	1.00


[illegible]

Age	Sex	Height (cm)	Weight (kg)	Body mass index (kg/m ²)	Waist circumference (cm)	Waist-hip ratio
18-24	M	175.0	70.0	22.2	85.0	0.85
25-34	F	160.0	55.0	21.5	75.0	0.80
35-44	M	170.0	65.0	22.5	80.0	0.82
45-54	F	155.0	50.0	20.5	70.0	0.78
55-64	M	165.0	60.0	21.8	78.0	0.81
65-74	F	150.0	45.0	20.0	65.0	0.75
75-84	M	160.0	55.0	21.5	75.0	0.80
85-94	F	145.0	40.0	19.0	60.0	0.72
95-104	M	155.0	50.0	20.5	70.0	0.78
105-114	F	140.0	35.0	17.5	55.0	0.68
115-124	M	150.0	45.0	19.0	65.0	0.75
125-134	F	135.0	30.0	16.0	50.0	0.65
135-144	M	145.0	40.0	17.5	60.0	0.72
145-154	F	130.0	25.0	14.0	45.0	0.60
155-164	M	140.0	35.0	16.0	55.0	0.68
165-174	F	125.0	20.0	12.5	40.0	0.55
175-184	M	135.0	30.0	16.0	50.0	0.65
185-194	F	120.0	15.0	10.0	35.0	0.50
195-204	M	130.0	25.0	14.0	45.0	0.60
205-214	F	115.0	10.0	7.5	30.0	0.45
215-224	M	125.0	20.0	12.5	40.0	0.55
225-234	F	110.0	8.0	6.5	25.0	0.40
235-244	M	120.0	18.0	12.0	38.0	0.52
245-254	F	105.0	7.0	6.2	22.0	0.38
255-264	M	115.0	15.0	11.0	32.0	0.48
265-274	F	100.0	6.0	5.8	20.0	0.35
275-284	M	110.0	12.0	9.8	28.0	0.42
285-294	F	95.0	5.0	5.2	18.0	0.32
295-304	M	105.0	10.0	8.8	25.0	0.40
305-314	F	90.0	4.0	4.8	15.0	0.30
315-324	M	100.0	8.0	7.8	22.0	0.38
325-334	F	85.0	3.0	4.0	12.0	0.28
335-344	M	95.0	6.0	6.2	18.0	0.32
345-354	F	80.0	2.0	3.0	10.0	0.25
355-364	M	90.0	4.0	4.8	15.0	0.30
365-374	F	75.0	1.0	1.8	8.0	0.20
375-384	M	85.0	3.0	3.8	12.0	0.28
385-394	F	70.0	0.5	0.7	6.0	0.18
395-404	M	80.0	1.5	2.2	10.0	0.22
405-414	F	65.0	0.2	0.3	4.0	0.15
415-424	M	75.0	0.8	1.0	8.0	0.18
425-434	F	60.0	0.1	0.2	3.0	0.12
435-444	M	70.0	0.5	0.7	6.0	0.15
445-454	F	55.0	0.0	0.0	2.0	0.10
455-464	M	65.0	0.2	0.3	4.0	0.12
465-474	F	50.0	0.0	0.0	1.0	0.08
475-484	M	60.0	0.1	0.2	3.0	0.10
485-494	F	45.0	0.0	0.0	0.0	0.05
495-504	M	55.0	0.0	0.0	0.0	0.05
505-514	F	40.0	0.0	0.0	0.0	0.03
515-524	M	50.0	0.0	0.0	0.0	0.03
525-534	F	35.0	0.0	0.0	0.0	0.02
535-544	M	45.0	0.0	0.0	0.0	0.02
545-554	F	30.0	0.0	0.0	0.0	0.01
555-564	M	40.0	0.0	0.0	0.0	0.01
565-574	F	25.0	0.0	0.0	0.0	0.00
575-584	M	35.0	0.0	0.0	0.0	0.00
585-594	F	20.0	0.0	0.0	0.0	0.00
595-604	M	30.0	0.0	0.0	0.0	0.00
605-614	F	15.0	0.0	0.0	0.0	0.00
615-624	M	25.0	0.0	0.0	0.0	0.00
625-634	F	10.0	0.0	0.0	0.0	0.00
635-644	M	20.0	0.0	0.0	0.0	0.00
645-654	F	5.0	0.0	0.0	0.0	0.00
655-664	M	15.0	0.0	0.0	0.0	0.00
665-674	F	0.0	0.0	0.0	0.0	0.00
675-684	M	10.0	0.0	0.0	0.0	0.00
685-694	F	0.0	0.0	0.0	0.0	0.00
695-704	M	5.0	0.0	0.0	0.0	0.00
705-714	F	0.0	0.0	0.0	0.0	0.00
715-724	M	0.0	0.0	0.0	0.0	0.00
725-734	F	0.0	0.0	0.0	0.0	0.00
735-744	M	0.0	0.0	0.0	0.0	0.00
745-754	F	0.0	0.0	0.0	0.0	0.00
755-764	M	0.0	0.0	0.0	0.0	0.00
765-774	F	0.0	0.0	0.0	0.0	0.00
775-784	M	0.0	0.0	0.0	0.0	0.00
785-794	F	0.0	0.0	0.0	0.0	0.00
795-804	M	0.0	0.0	0.0	0.0	0.00
805-814	F	0.0	0.0	0.0	0.0	0.00
815-824	M	0.0	0.0	0.0	0.0	0.00
825-834	F	0.0	0.0	0.0	0.0	0.00
835-844	M	0.0	0.0	0.0	0.0	0.00
845-854	F	0.0	0.0	0.0	0.0	0.00
855-864	M	0.0	0.0	0.0	0.0	0.00
865-874	F	0.0	0.0	0.0	0.0	0.00
875-884	M	0.0	0.0	0.0	0.0	0.00
885-894	F	0.0	0.0	0.0	0.0	0.00
895-904	M	0.0	0.0	0.0	0.0	0.00
905-914	F	0.0	0.0	0.0	0.0	0.00
915-924	M	0.0	0.0	0.0	0.0	0.00
925-934	F	0.0	0.0	0.0	0.0	0.00
935-944	M	0.0	0.0	0.0	0.0	0.00
945-954	F	0.0	0.0	0.0	0.0	0.00
955-964	M	0.0	0.0	0.0	0.0	0.00
965-974	F	0.0	0.0	0.0	0.0	0.00
975-984	M	0.0	0.0	0.0	0.0	0.00
985-994	F	0.0	0.0	0.0	0.0	0.00
995-1004	M	0.0	0.0	0.0	0.0	0.00

[illegible]

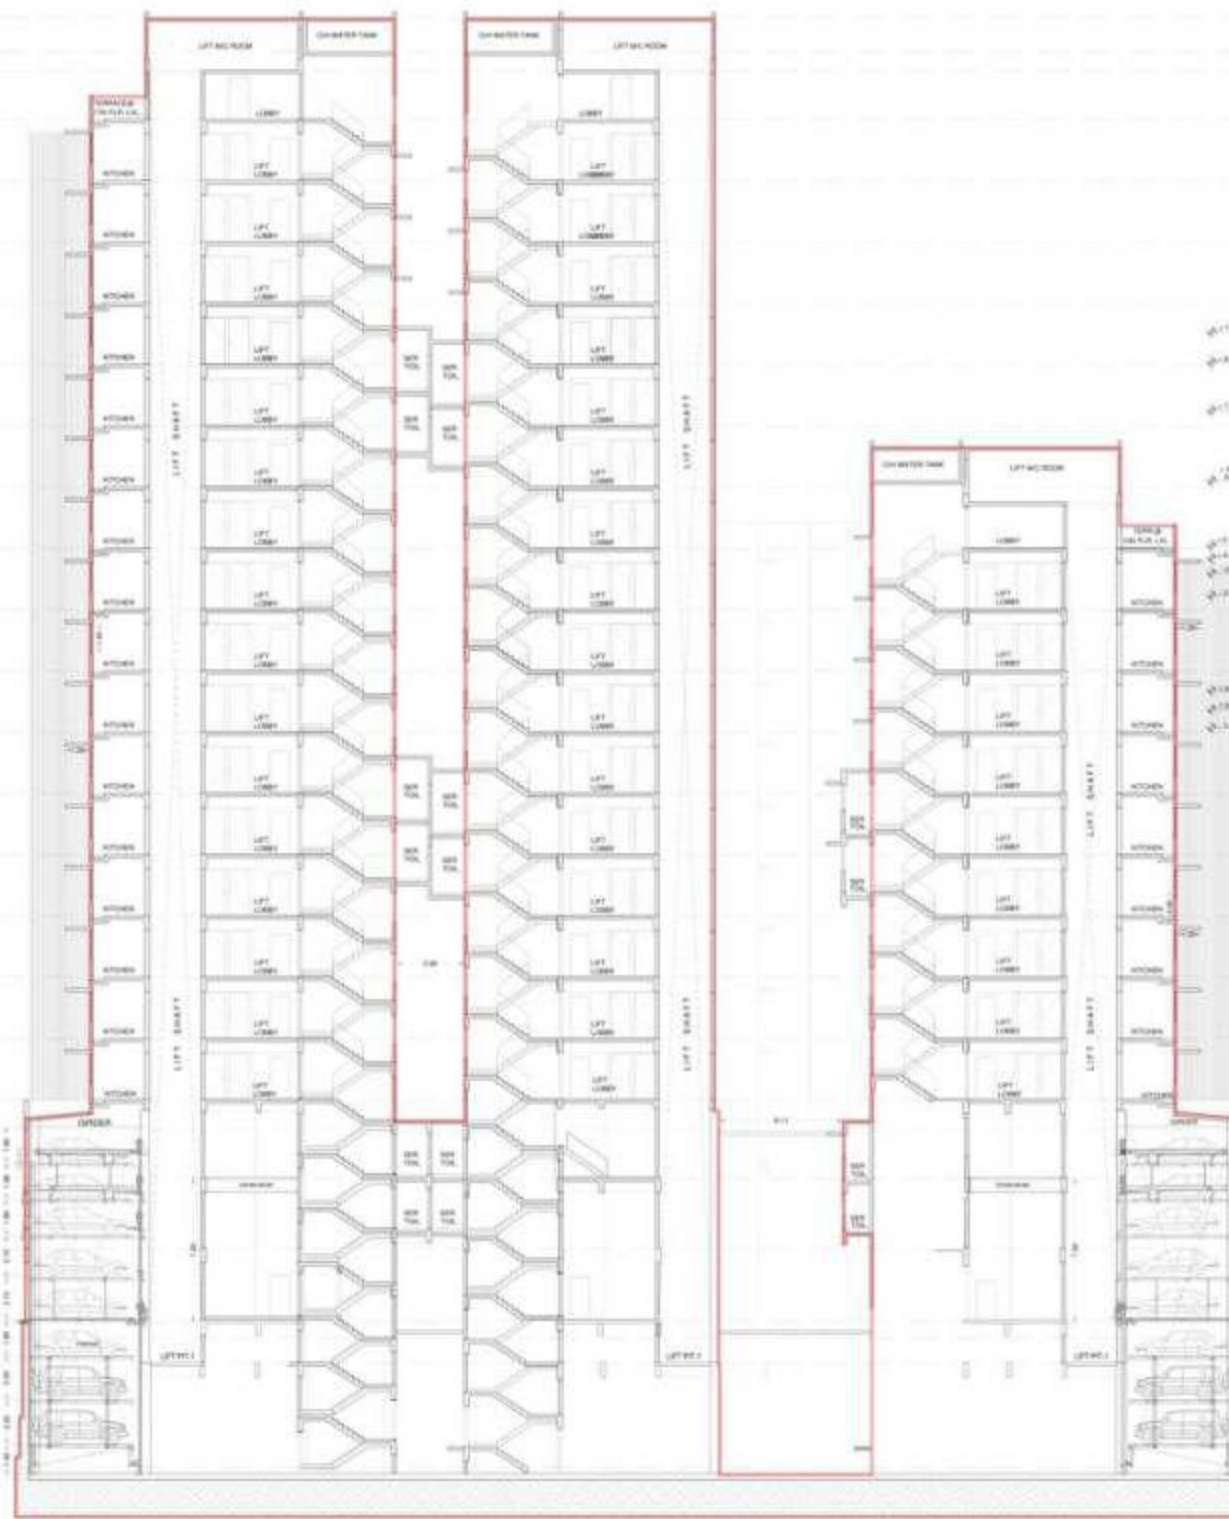

WING C

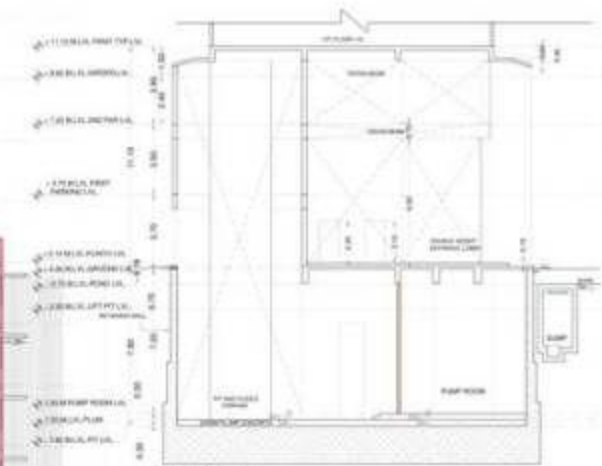

SECTION - E-E
SCALE: 1/100


GOVERNMENT OF INDIA GOVERNMENT OF RAJASTHAN DEPARTMENT OF P.W.D. JODHPUR OFFICE OF THE SECRETARY JODHPUR		GOVERNMENT OF INDIA GOVERNMENT OF RAJASTHAN DEPARTMENT OF P.W.D. JODHPUR OFFICE OF THE SECRETARY JODHPUR	
THIS CANCELS APPROVAL TO THE PREVIOUS SANCTIONED PLANS UNDER No. CE-4872/BPESAT DATED 10/07/2017		APPROVED SUBJECT TO CONDITION MENTIONED IN THIS OFFICE LETTER UNDER No. CE/4872/BPESAT	
Avinash Goralakh Tambbewagh		Jitenbra Chhangaria Siddhpura	
EXECUTIVE ENGINEER (BUILDING PROPOSAL) E.S.-II			
BAKESH JATASHAN KAIR UPADHYA Y		A.E.(B.P.) T/W A.E.(B.P.) S&T	
DESCRIPTION OF PROPOSAL & PROPERTY AMENDED PLAN FOR PROPOSED BUILDING (ON PLOT BEARING 17/2, 18/2, 19/2, 542/			



WING: A

SECTION - 44 WING - B
SCALE - 1/8" = 1'-0"

WING: C

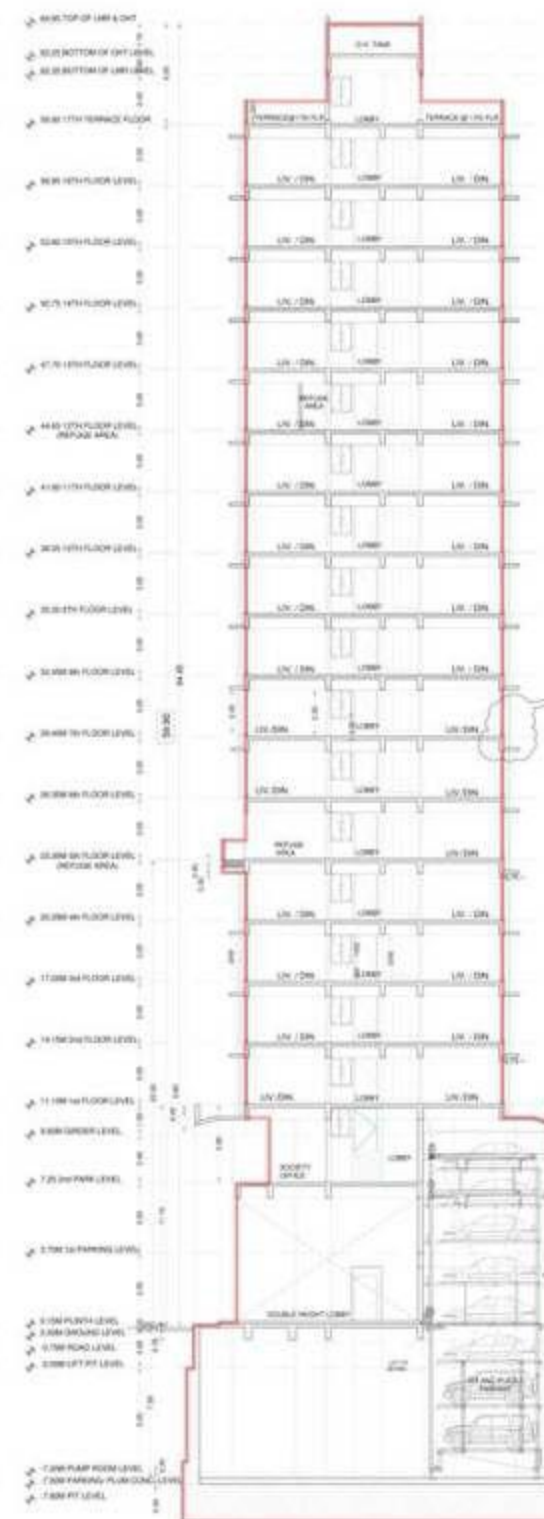

SECTION - C-C WING - B
SCALE - 1:100



SECTION - D-D
SCALE: 1:100



08

SECTION - 'A-A'

PROFORMA B

THIS CANCELS APPROVAL TO THE
PREVIOUS SANCTIONED PLANS
UNDER No.
CE-48728PES/AT DATED 10/07/2017

APPROVED SUBJECT TO CONDITION MENTIONED
IN THIS OFFICE LETTER UNDER No. CE/4872/BPEG/AT

Avinash
Goraksh
Tambewagh

EXECUTIVE ENGINEER
(BUILDING PROPOSAL) E.S.-II

RANESH
JATASHAN
KAR
UPADHYA

Jitendra
Chhaganlal
Siddhpura

S.E.(B.P.)TW

A.E. (B.P.) S&

AWARDED PLAN FOR PROPOSED BUILDING
ON PLOT BEARING C.T. NO 16 - 4338
BLAKE BUILDING MAPS AT CHITPADE ROAD
OFF - 64 RAJAPUR ROAD, MUMBAI (S)
IN 16000

	KASHMIN	Chaudhary Jagjit Singh
	GROHAR	Singh Anand
	LAL	Singh Bhagwant
	RUCHANI	Singh Rajinder

(304) 100% Cotton 100% Cotton 100% Cotton	100%
--	------

SEPARATE NAME & ADDRESS OF ARCHITECT	A 63 columns
--------------------------------------	--------------

NOISE	DRAMA
WE SPOON	AVINASH
NORTH LINE	DH CHIE

MMJ
M. M. JHAVERI & SONS
PUBLISHERS
101, PLOT NO. 1, JYOTI NAGAR, PUNE
411 004, MAHARASHTRA, INDIA
TEL: 020-2611 1111, 2611 1112
WWW.MMJ.CO

