



18th FL. (Flat no.-1,4,20)									
Room/Alcon	3.20	x	1.70	x	1.00	=	5.64	sq.mt	
Kitchen	3.18	x	1.75	x	1.00	=	5.57	sq.mt	
Kitchen	2.58	x	0.60	x	1.00	=	1.55	sq.mt	
Pass.	3.15	x	2.05	x	1.00	=	6.05	sq.mt	
Pass.	3.02	x	0.80	x	1.00	=	2.42	sq.mt	
Bath	1.13	x	1.35	x	1.00	=	1.53	sq.mt	
Wc	1.09	x	1.35	x	1.00	=	1.47	sq.mt	
Bed room	2.59	x	2.15	x	1.00	=	5.64	sq.mt	
Bed room	2.58	x	1.80	x	1.00	=	4.64	sq.mt	
Encls. Bal	2.28	x	1.45	x	1.00	=	3.31	sq.mt	
Door Jam	3.20	x	0.85	x	1.00	=	2.72	sq.mt	
TOTAL									= 45.41 sq.mt


18th & 19th FL. (Flat no.-7)									
18th & 19th FL. (Flat no.-5)									
Room/Alcon	2.30	x	0.45	x	1.00	=	1.04	sq.mt	
Room/Alcon	2.25	x	3.20	x	1.00	=	7.20	sq.mt	
Kitchen	2.05	x	2.35	x	1.00	=	4.82	sq.mt	
Kitchen	2.40	x	0.75	x	1.00	=	1.80	sq.mt	
Bed room	2.50	x	0.50	x	1.00	=	1.25	sq.mt	
Bed room	2.60	x	1.40	x	1.00	=	3.64	sq.mt	
Room	1.90	x	0.40	x	1.00	=	0.76	sq.mt	
Room	2.40	x	1.25	x	1.00	=	3.00	sq.mt	
Bath	2.49	x	0.80	x	1.00	=	1.99	sq.mt	
Wc	1.10	x	1.15	x	1.00	=	1.27	sq.mt	
Bed room	1.60	x	1.15	x	1.00	=	1.84	sq.mt	
Bed room	2.30	x	0.45	x	1.00	=	1.04	sq.mt	
Pass.	2.35	x	0.50	x	1.00	=	2.03	sq.mt	
Pass.	2.05	x	2.40	x	1.00	=	5.41	sq.mt	
Pass.	2.80	x	0.50	x	1.00	=	2.52	sq.mt	
Door Jam	3.81	x	0.40	x	1.00	=	1.52	sq.mt	
C8	1.25	x	0.60	x	2.00	=	1.50	sq.mt	
TOTAL									= 49.42 sq.mt

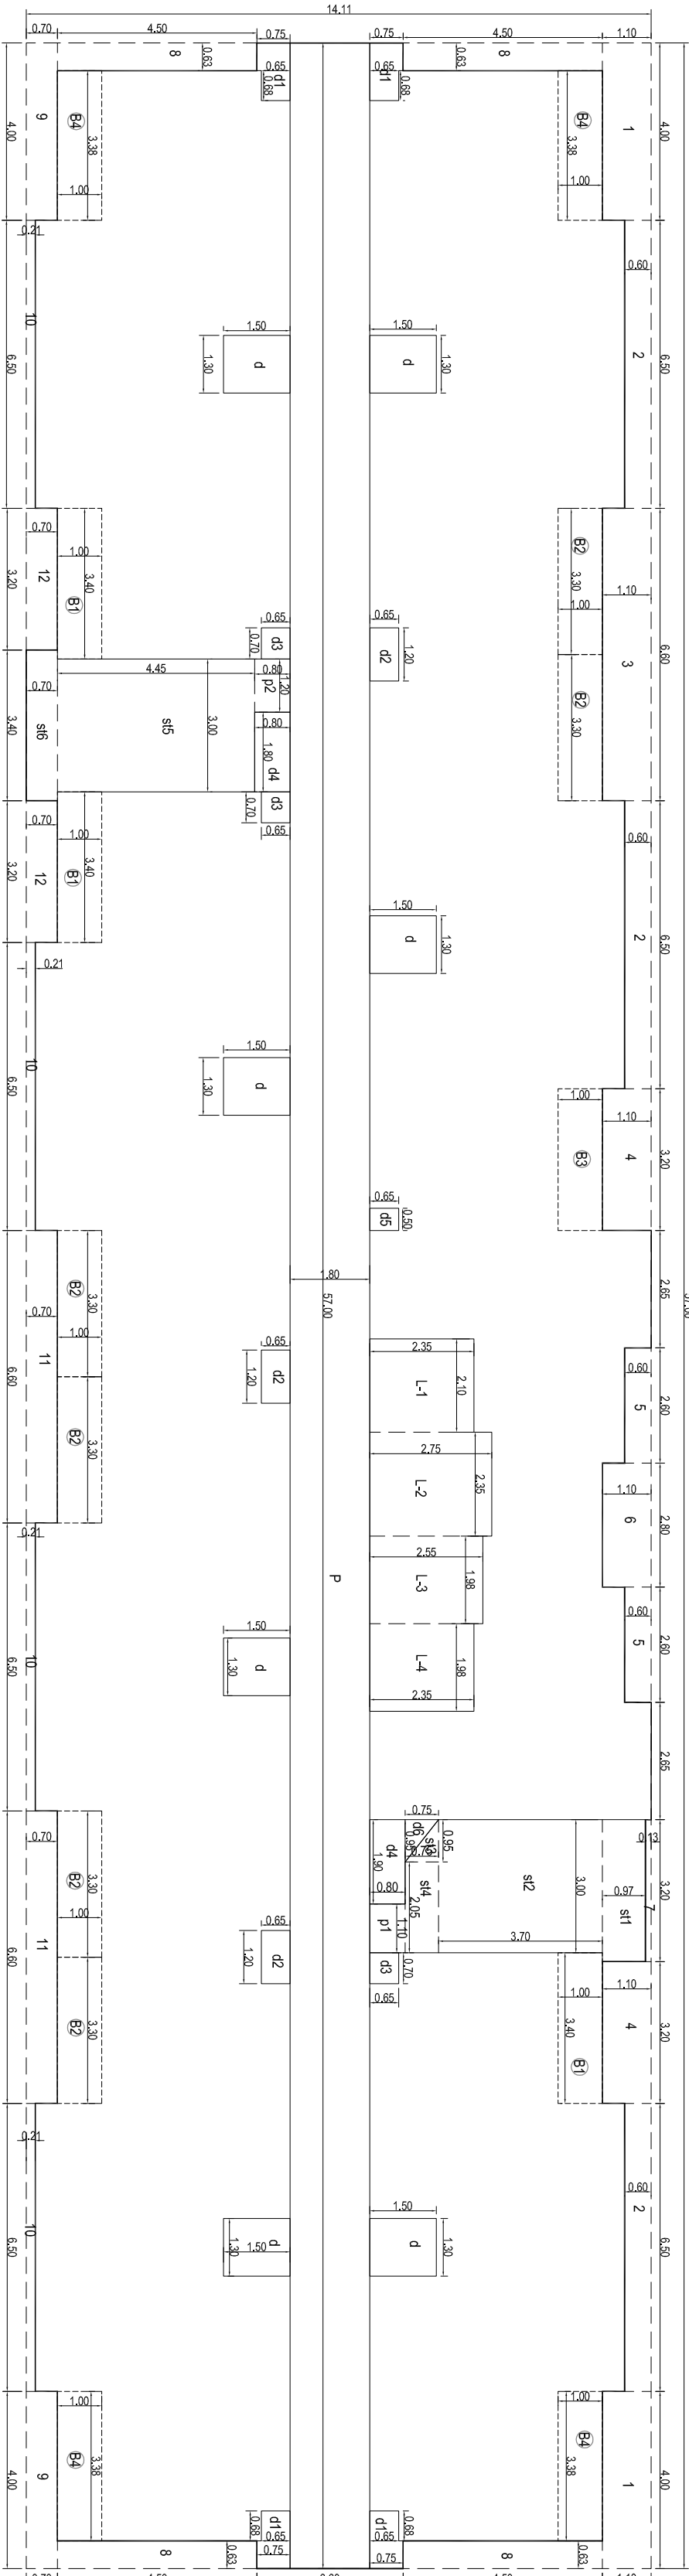

AREA DIAGRAM FOR 19th FLOOR
SCALE 1:100

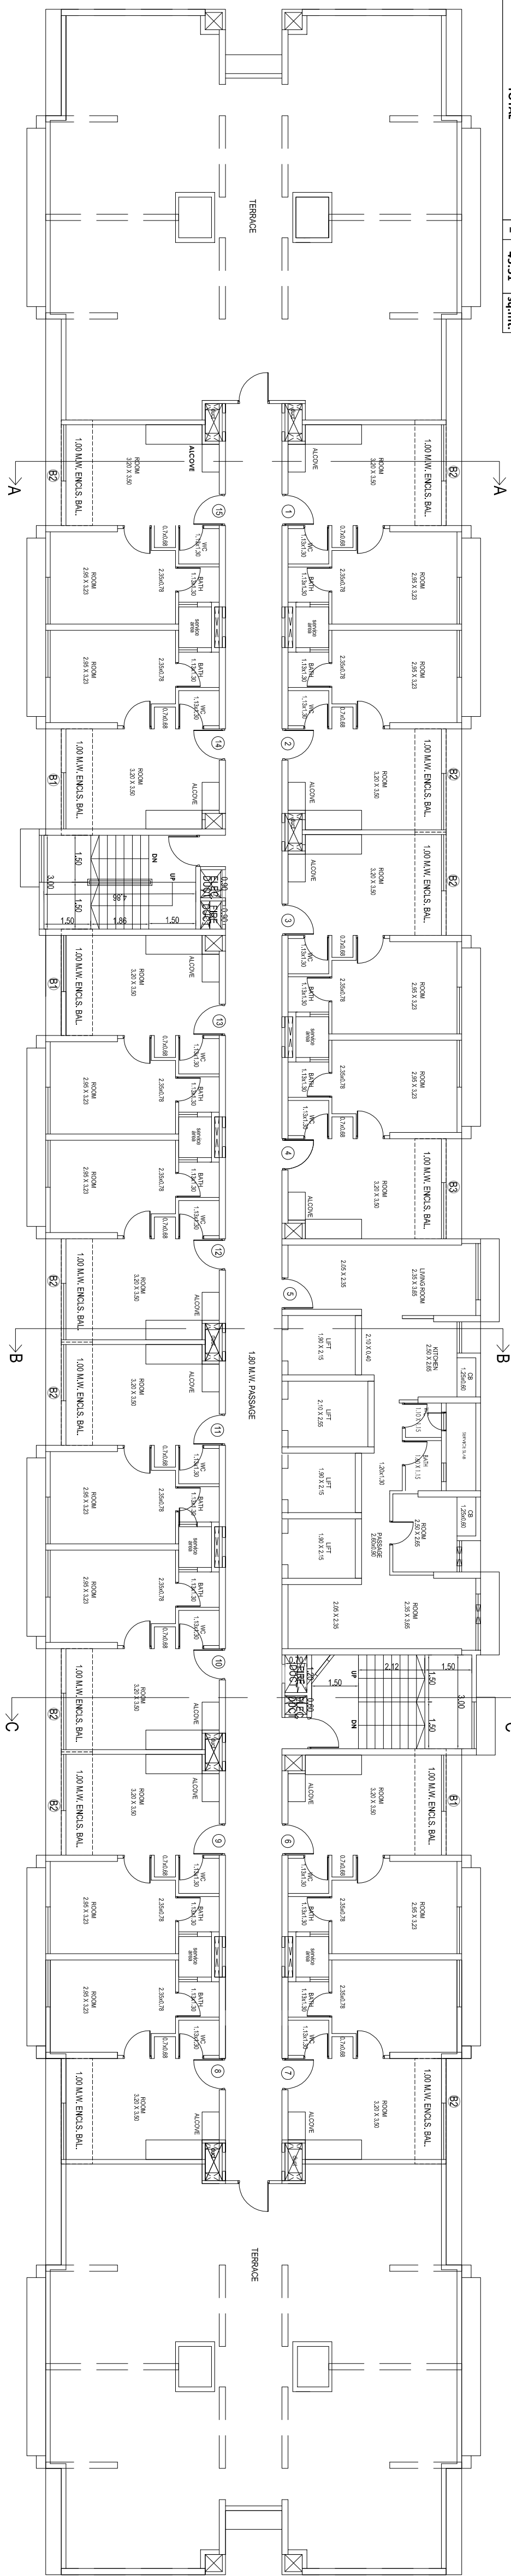

19thPT FLOOR PLAN
SCALE 1:100

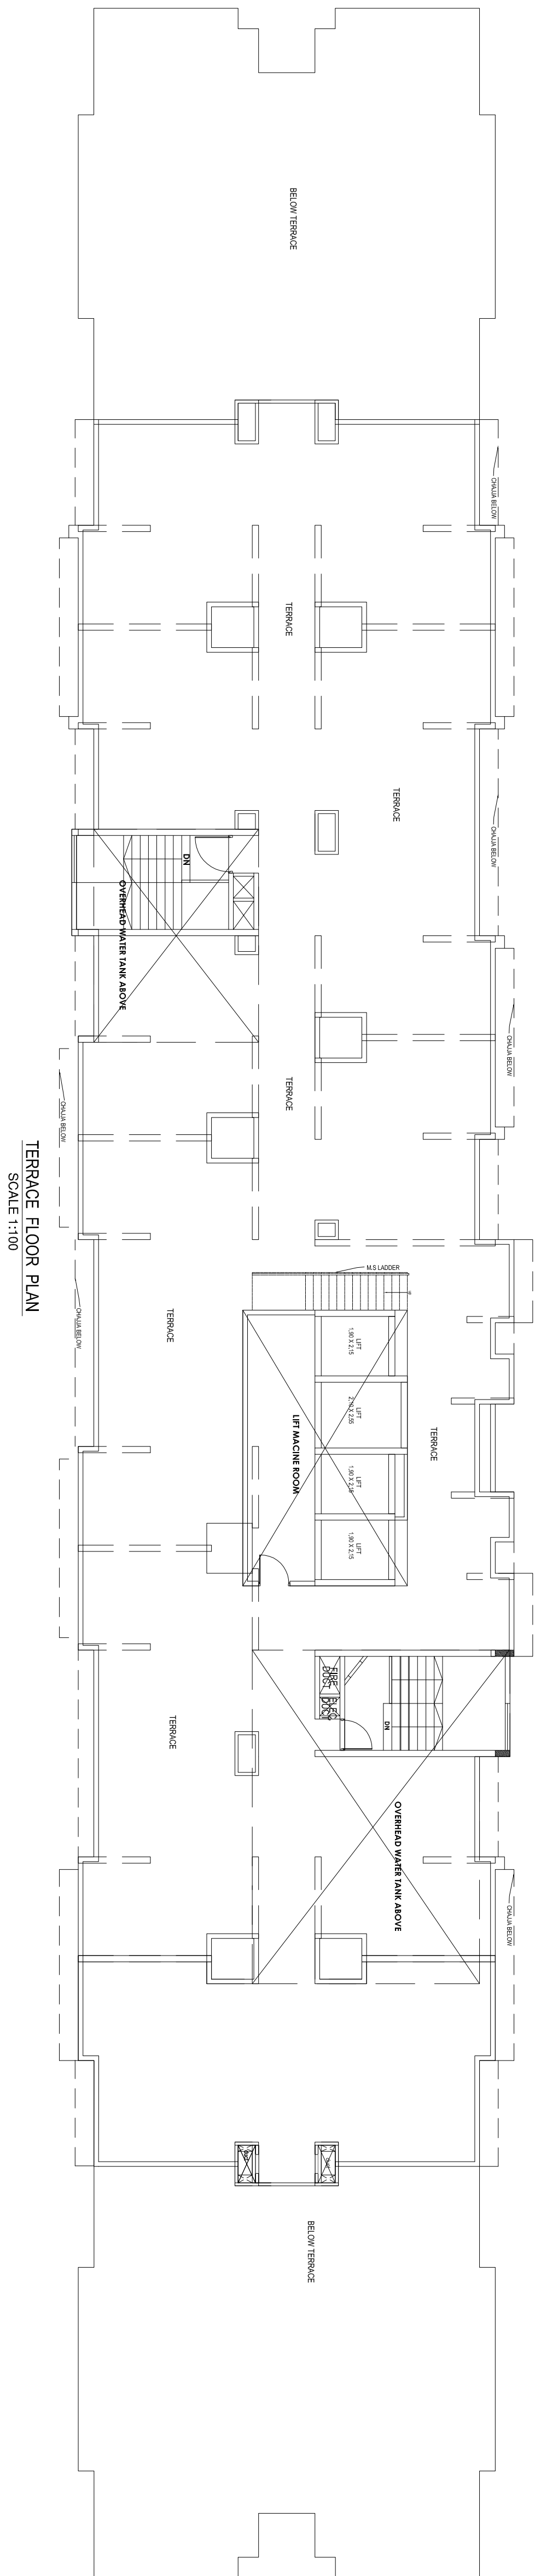

TERRACE FLOOR PLAN
SCALE 1:100

Built Up Area Calculation for 19th FL									
Area	57	x	14.11	x	1	=	804.27	sq.mt	(A)
1	4	x	1.1	x	2	=	8.80	sq.mt	
2	6.5	x	0.6	x	3	=	11.70	sq.mt	
3	6.2	x	1.1	x	2	=	7.76	sq.mt	
4	3.2	x	1.1	x	1	=	3.52	sq.mt	
5	2.6	x	0.6	x	2	=	3.12	sq.mt	
6	2.8	x	0.13	x	1	=	0.42	sq.mt	
7	0.4	x	0.7	x	4	=	1.14	sq.mt	
8	0.63	x	4.5	x	2	=	5.60	sq.mt	
9	4.4	x	0.2	x	2	=	1.76	sq.mt	
10	6.5	x	0.21	x	4	=	5.46	sq.mt	
11	6.00	x	0.7	x	2	=	9.24	sq.mt	
12	3.2	x	0.7	x	2	=	4.48	sq.mt	
13	1.3	x	1.5	x	7	=	13.65	sq.mt	
14	0.62	x	0.75	x	4	=	1.86	sq.mt	
15	0.68	x	0.65	x	4	=	1.77	sq.mt	
16	1.2	x	0.65	x	3	=	2.34	sq.mt	
17	0.7	x	0.65	x	3	=	1.37	sq.mt	
18	1.8	x	0.8	x	2	=	2.88	sq.mt	
19	0.5	x	0.65	x	1	=	0.33	sq.mt	
20	0.95	x	0.75	x	0.5	=	0.36	sq.mt	
21	2.1	x	2.55	x	1	=	4.94	sq.mt	
22	2.58	x	2.75	x	1	=	5.98	sq.mt	
23	1.93	x	2.75	x	1	=	5.98	sq.mt	
24	1.98	x	2.35	x	1	=	4.65	sq.mt	
Total deduction area									= 123.18 sq.mt (B)
STAIRCASE AREA									
1	3.2	x	0.97	x	1	=	3.10	sq.mt	
2	3	x	3.7	x	1	=	11.10	sq.mt	
3	0.95	x	0.75	x	0.5	=	0.36	sq.mt	
4	2.05	x	0.75	x	1	=	1.54	sq.mt	
5	3	x	4.45	x	1	=	13.35	sq.mt	
6	3.4	x	0.7	x	1	=	2.38	sq.mt	
Total Staircase Area									= 31.83 sq.mt (C)
PASSAGE AREA									
1	57	x	1.8	x	1	=	102.60	sq.mt	
2	1.1	x	0.8	x	1	=	0.88	sq.mt	
3	1.2	x	0.8	x	1	=	0.96	sq.mt	
Total Passage Area									= 104.44 sq.mt (D)
ENCLOSED ALCON AREA									
1	3.2	x	1.1	x	1	=	3.52	sq.mt	
2	3.3	x	1	x	6	=	19.80	sq.mt	
3	3.2	x	1	x	1	=	3.20	sq.mt	
4	3.38	x	1	x	4	=	13.52	sq.mt	
Total balcony area									= 46.72 sq.mt (E)
Total Deduction Area (B+C+D+E)									
B+D+E	104	x	1.1	x	1	=	498.10	sq.mt	(F)
10th Balcony Area						=	49.81	sq.mt	(G)
Excess Balcony Area (E-H)						=	0.00	sq.mt	(H)
NET B+D+E	104	x	1.1	x	1	=	498.10	sq.mt	(I)

STAIRCASE & PASSAGE AREA CALCULATION									
1	3.2	x	0.97	x	1	=	3.10	sq.mt	
2	3	x	3.7	x	1	=	11.10	sq.mt	
3	0.95	x	0.75	x	0.5	=	0.36	sq.mt	
4	2.05	x	0.75	x	1	=	1.54	sq.mt	
5	3.2	x	4.45	x	1	=	14.24	sq.mt	
6	3.4	x	0.7	x	1	=	2.38	sq.mt	
7	0.2	x	1.2	x	1	=	0.24	sq.mt	
Total Staircase Area									= 32.76 sq.mt
P	77.95	x	1.8	x	1	=	140.31	sq.mt	
P1	5.3	x	0.65	x	1	=	3.45	sq.mt	
P2	5.98	x	0.85	x	1	=	5.08	sq.mt	
P3	6.73	x	3.75	x	1	=	25.24	sq.mt	
P4	3.95	x	0.5	x	1	=	1.68	sq.mt	
P5	1.2	x	0.8	x	1	=	0.96	sq.mt	
P6	1.1	x	0.8	x	1	=	0.88	sq.mt	
Total Passage Area									= 177.59 sq.mt
Total area									= 210.35 sq.mt

Typical FL (15th to 18th)									
1	3.2	x	0.97	x	1	=	3.10	sq.mt	
2	3	x	3.7	x	1	=	11.10	sq.mt	
3	0.95	x	0.75	x	0.5	=	0.36	sq.mt	
4	2.05	x	0.8	x	1	=	1.64	sq.mt	
5	1.2	x	0.8	x	1	=	0.96	sq.mt	
6	3.2	x	4.45	x	1	=	13.35	sq.mt	
7	3	x	4.45	x	1	=	13.35	sq.mt	
8	3.4	x	0.7	x	1	=	2.38	sq.mt	
P	77.9	x	1.8	x	1	=	140.22	sq.mt	
Total AREA									= 143.92 sq.mt
Total Typical FL STAIRCASE AREA									= 333.46 sq.mt

Total 19th FL AREA									
1	3.2	x	0.97	x	1	=	3.10	sq.mt	
2	3	x	3.7	x	1	=	11.10	sq.mt	
3	0.95	x	0.75	x	0.5	=	0.36	sq.mt	
4	2.05	x	0.75	x	1	=	1.54	sq.mt	
5	3	x	4.45	x	1	=	13.35	sq.mt	
6	3.2	x	1.8	x	1	=	102.60	sq.mt	
P1	1.1	x	0.8	x	1	=	0.88	sq.mt	
P2	1.2	x	0.8	x	1	=	0.96	sq.mt	
Total 19th FL AREA									= 146.27 sq.mt
Total Staircase/Pass. Area									= 347.08 sq.mt

CONTENTS OF SHEET

DWG NO. 56

19th FLOOR PLAN
AREA DIA. & CAL. FOR 19th FLOOR
TERRACE FLOOR PLAN

WING - K (PLOT - E)
(Gr./St.+ 19th fl) FL

STAMP OF APPROVAL OF PLANS

DESCRIPTION OF PROPOSAL AND PROPERTY

NAME OF OWNER

(AUTHORISED SIGNATORY)
M/S LOKHA DEVELOPERS LTD.

ARCHITECT'S NAME AND ADDRESS

PRADHEEP KAMBLE & ASSOCIATES C/48/10/471
B/101, 1st FL, JAKH BAUTERA COMPLEX,
PANDIT MALVIYA PATH, RAMNAGAR
DOMBIVLI (E) 421 201 TEL:- 022 2862642