


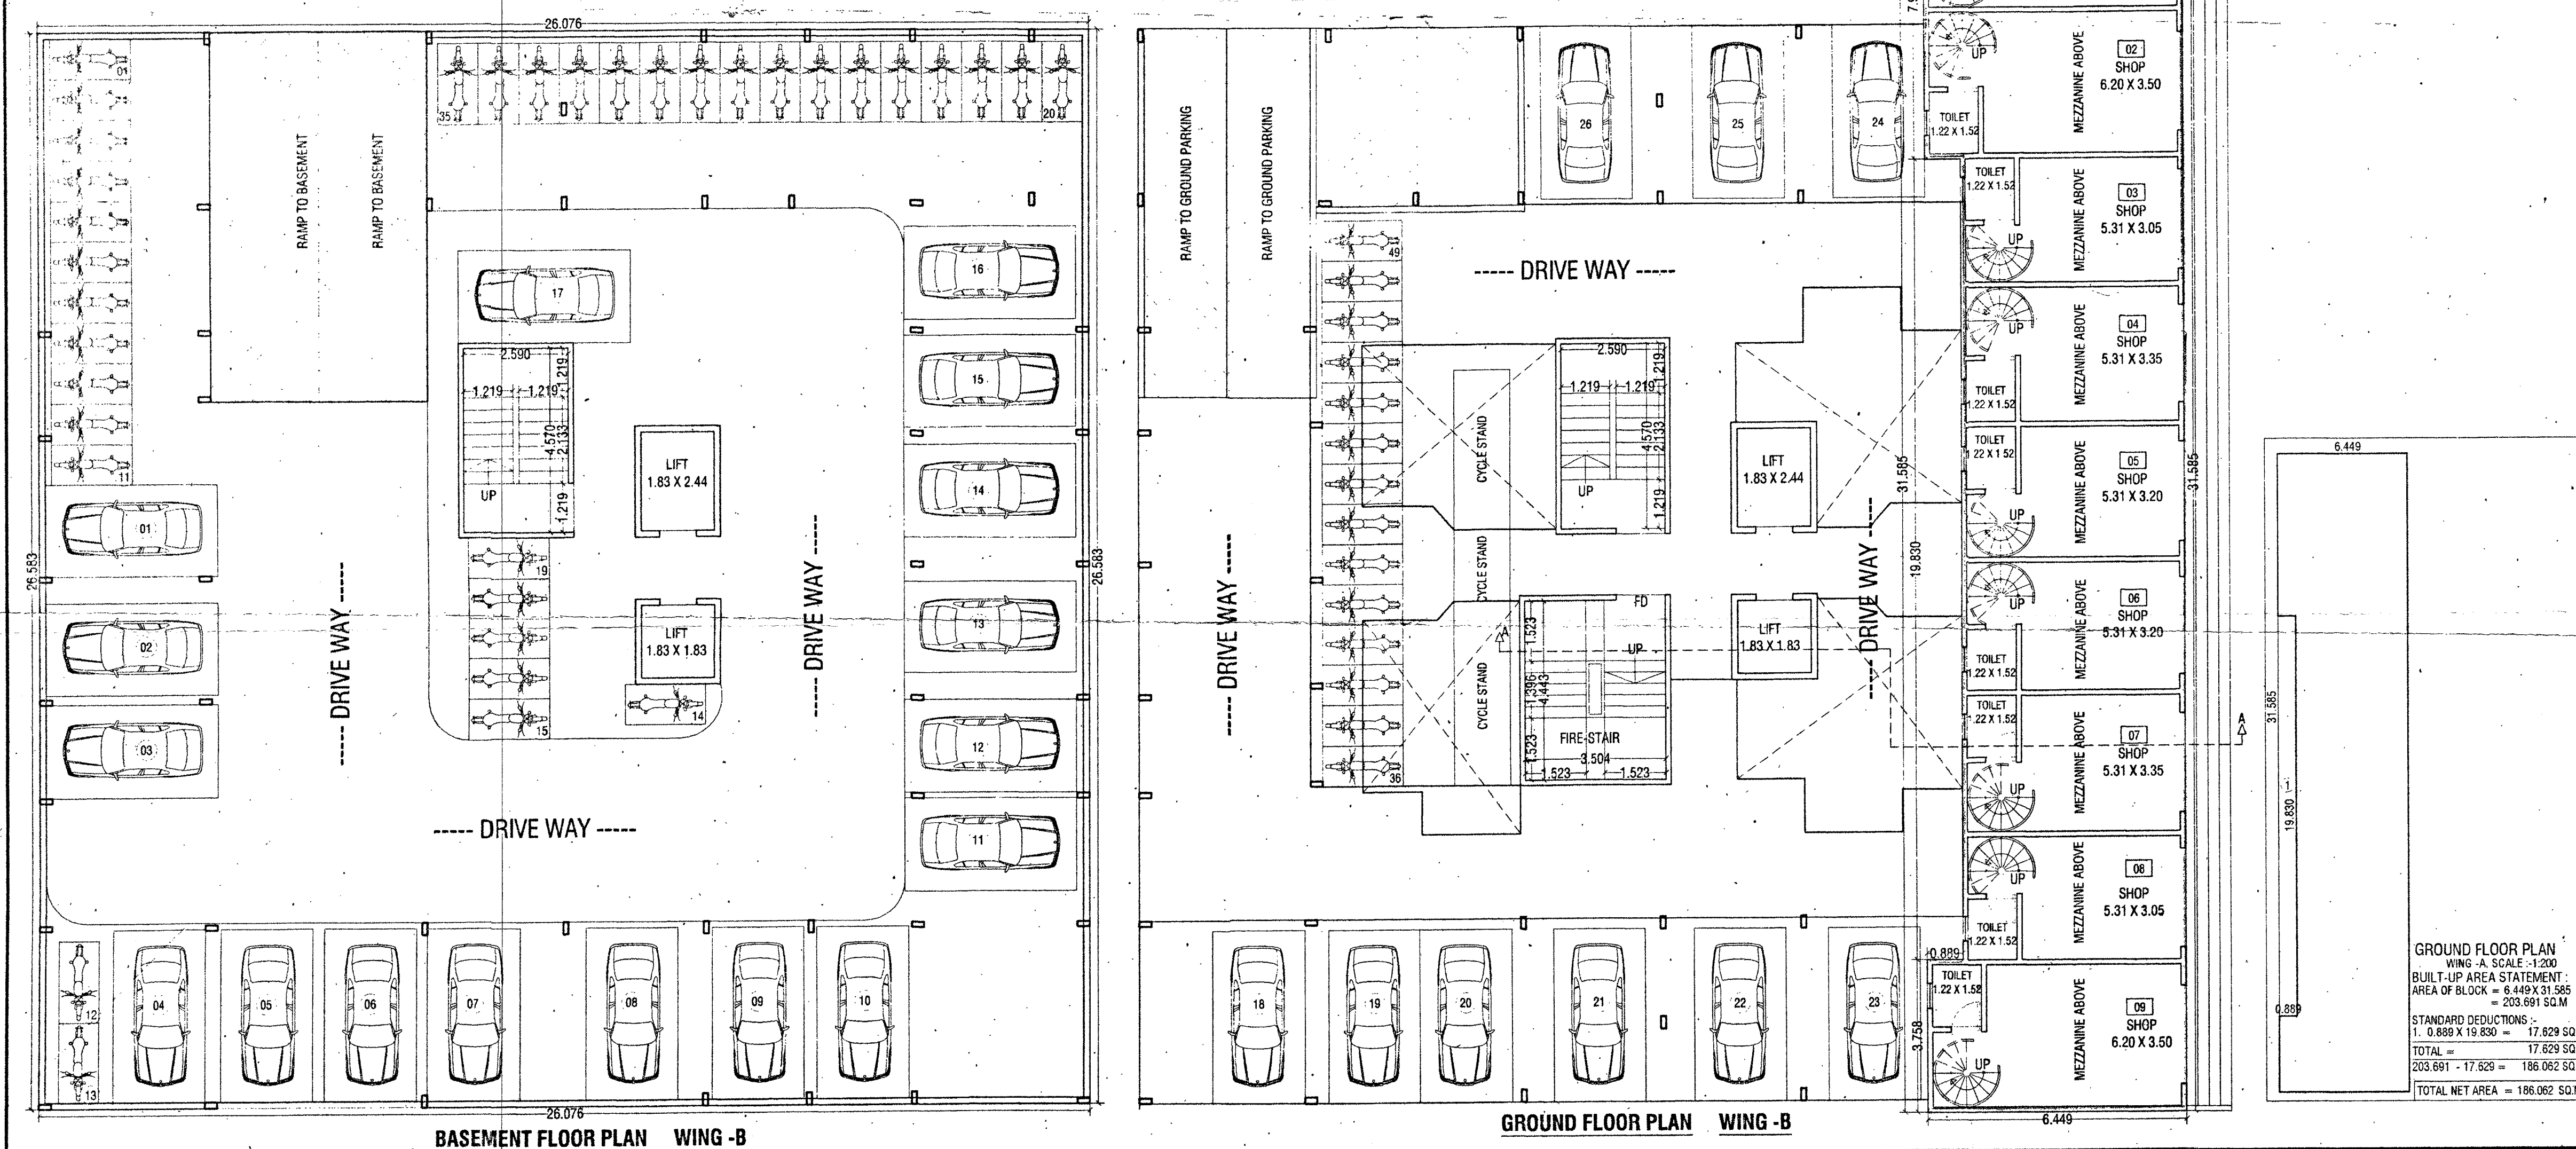

TERRACE AREA STATEMENT -									
BUILD-UP AREA FOR FIRST FLOOR PLAN				AREA FOR - TYPICAL FLOOR PLAN (3RD, 5TH & 7TH)					
T1	6.83 X 1.803	=	12.314 SQ.M	T1	6.83 X 1.805	=	12.328 SQ.M		
T2	1.65 X 6.525	=	10.766 SQ.M	T2	1.65 X 6.525	=	10.766 SQ.M		
T3	6.83 X 1.803	=	12.314 SQ.M	T3	6.83 X 1.803	=	12.314 SQ.M		
TOTAL TERRACE AREA =				35.394 SQ.M	T4	1.65 X 6.525	=	10.766 SQ.M	
AREA FOR - SECOND FLOOR PLAN				TOTAL TERRACE AREA = 46.174 SQ.M					
T1	1.346 X 4.367	=	5.878 SQ.M	AREA FOR - TYPICAL FLOOR PLAN (4TH, 6TH & 8TH)					
T2	1.955 X 3.047	=	5.956 SQ.M	T1	1.346 X 4.367	=	5.878 SQ.M		
T3	1.955 X 3.047	=	5.956 SQ.M	T2	1.955 X 3.047	=	5.956 SQ.M		
T4	1.346 X 4.367	=	5.878 SQ.M	T3	1.955 X 3.047	=	5.956 SQ.M		
T5	1.346 X 4.367	=	5.878 SQ.M	T4	1.346 X 4.367	=	5.878 SQ.M		
T6	1.955 X 3.047	=	5.956 SQ.M	T5	1.346 X 4.367	=	5.878 SQ.M		
T7	1.65 X 6.525	=	10.766 SQ.M	T6	1.955 X 3.047	=	5.956 SQ.M		
T8	1.955 X 3.047	=	5.956 SQ.M	T7	1.955 X 3.047	=	5.956 SQ.M		
T9	1.346 X 4.624	=	6.493 SQ.M	T8	1.346 X 4.367	=	5.878 SQ.M		
T10	6.449 X 4.113	=	26.525 SQ.M	TOTAL TERRACE AREA =				47.336 SQ.M	
TOTAL TERRACE AREA =				85.242 SQ.M	AREA FOR - NINTH FLOOR PLAN				

GROUND COVERAGE AREA:-	
GROUND COVERAGE AREA	=
1ST FLOOR B/UP AREA	=
1ST FLOOR BALCONY AREA	=
1ST FLOOR TERRACE AREA	=
2ND FLOOR TERRACE AREA	=
TOTAL =	



LEGEND		
1.	PLOT BOUNDARY SHOWN	THICK BLACK
2.	PROPOSED WORK SHOWN	THICK RED
3.	OPEN SPACE SHOWN	THICK GREEN
4.	AMENITY SPACE SHOWN	THICK RED

PROPOSED HOSTEL/HOTEL,SERVICE APP., RESI.+
COMM. BUILDING ON- S.NO. 222/2,222/5/2,222/5/1P. 222/3.
AT - HINJEWADI, TAL - MULASHI, DIST - PUNE

ARCHITECT SIGN.	OWNERS SIGN.
-----------------	--------------

AR. I. A. SHAIKH
(CA/2001/28514)

MR. S. R. AGARWA

ARCHITECT

CUBIX
ARCHITECTS
ASSOCIATES

91, 92, Office No - 3, Sai Narayan Plaza, G
Near Patrakar Bhavan, Sadashiv Peth, Pu
Email : gajanan.panjarakar@gmail.com
srhushtiasociates2013@gmail.com
Mobile: 9823704527, 9373317410.

NORTH	SCALE	DATE	DRAWN	CHECKED
	1:100	05/01/2015	VISHAL	-