

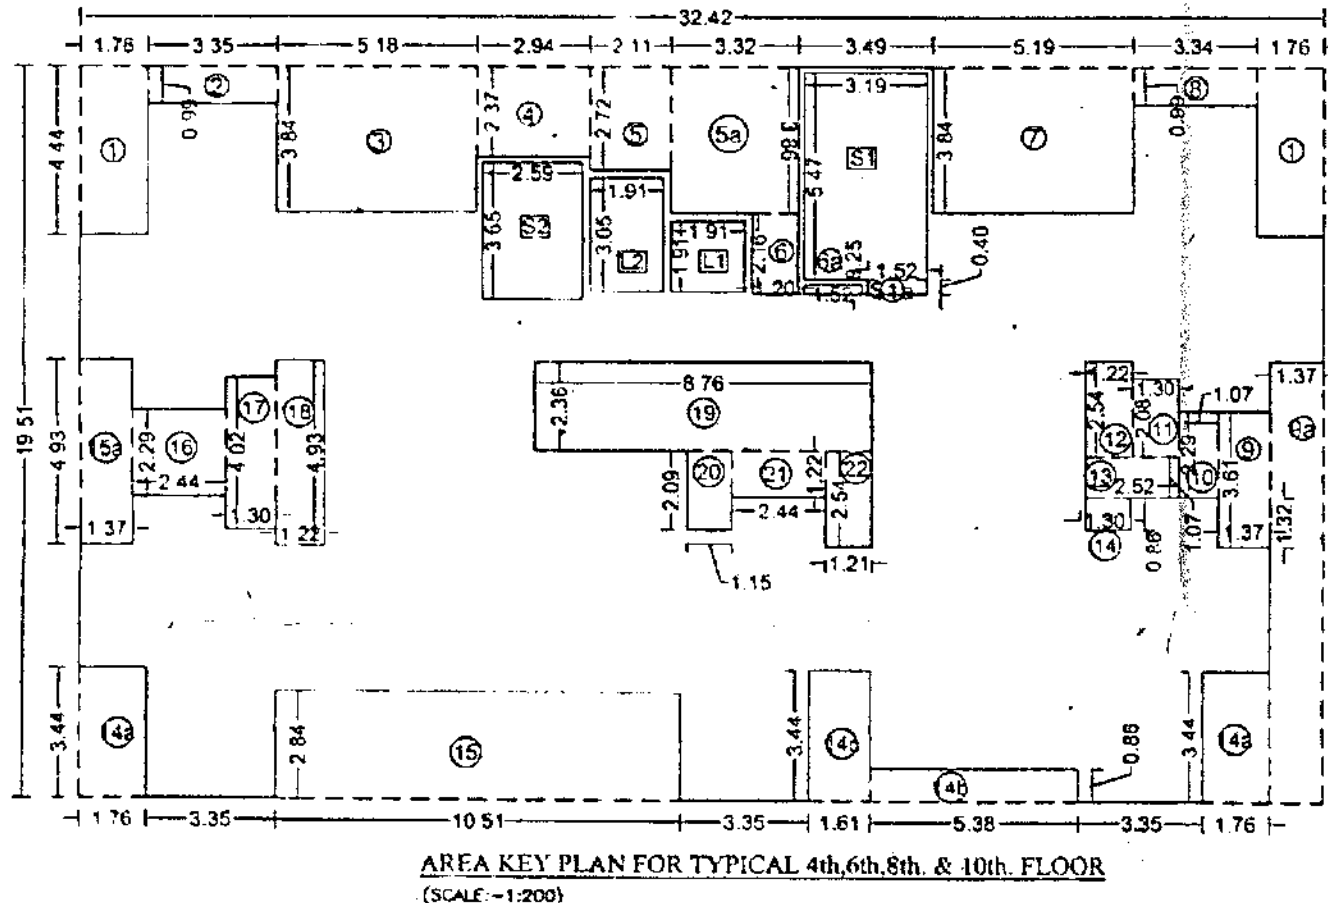
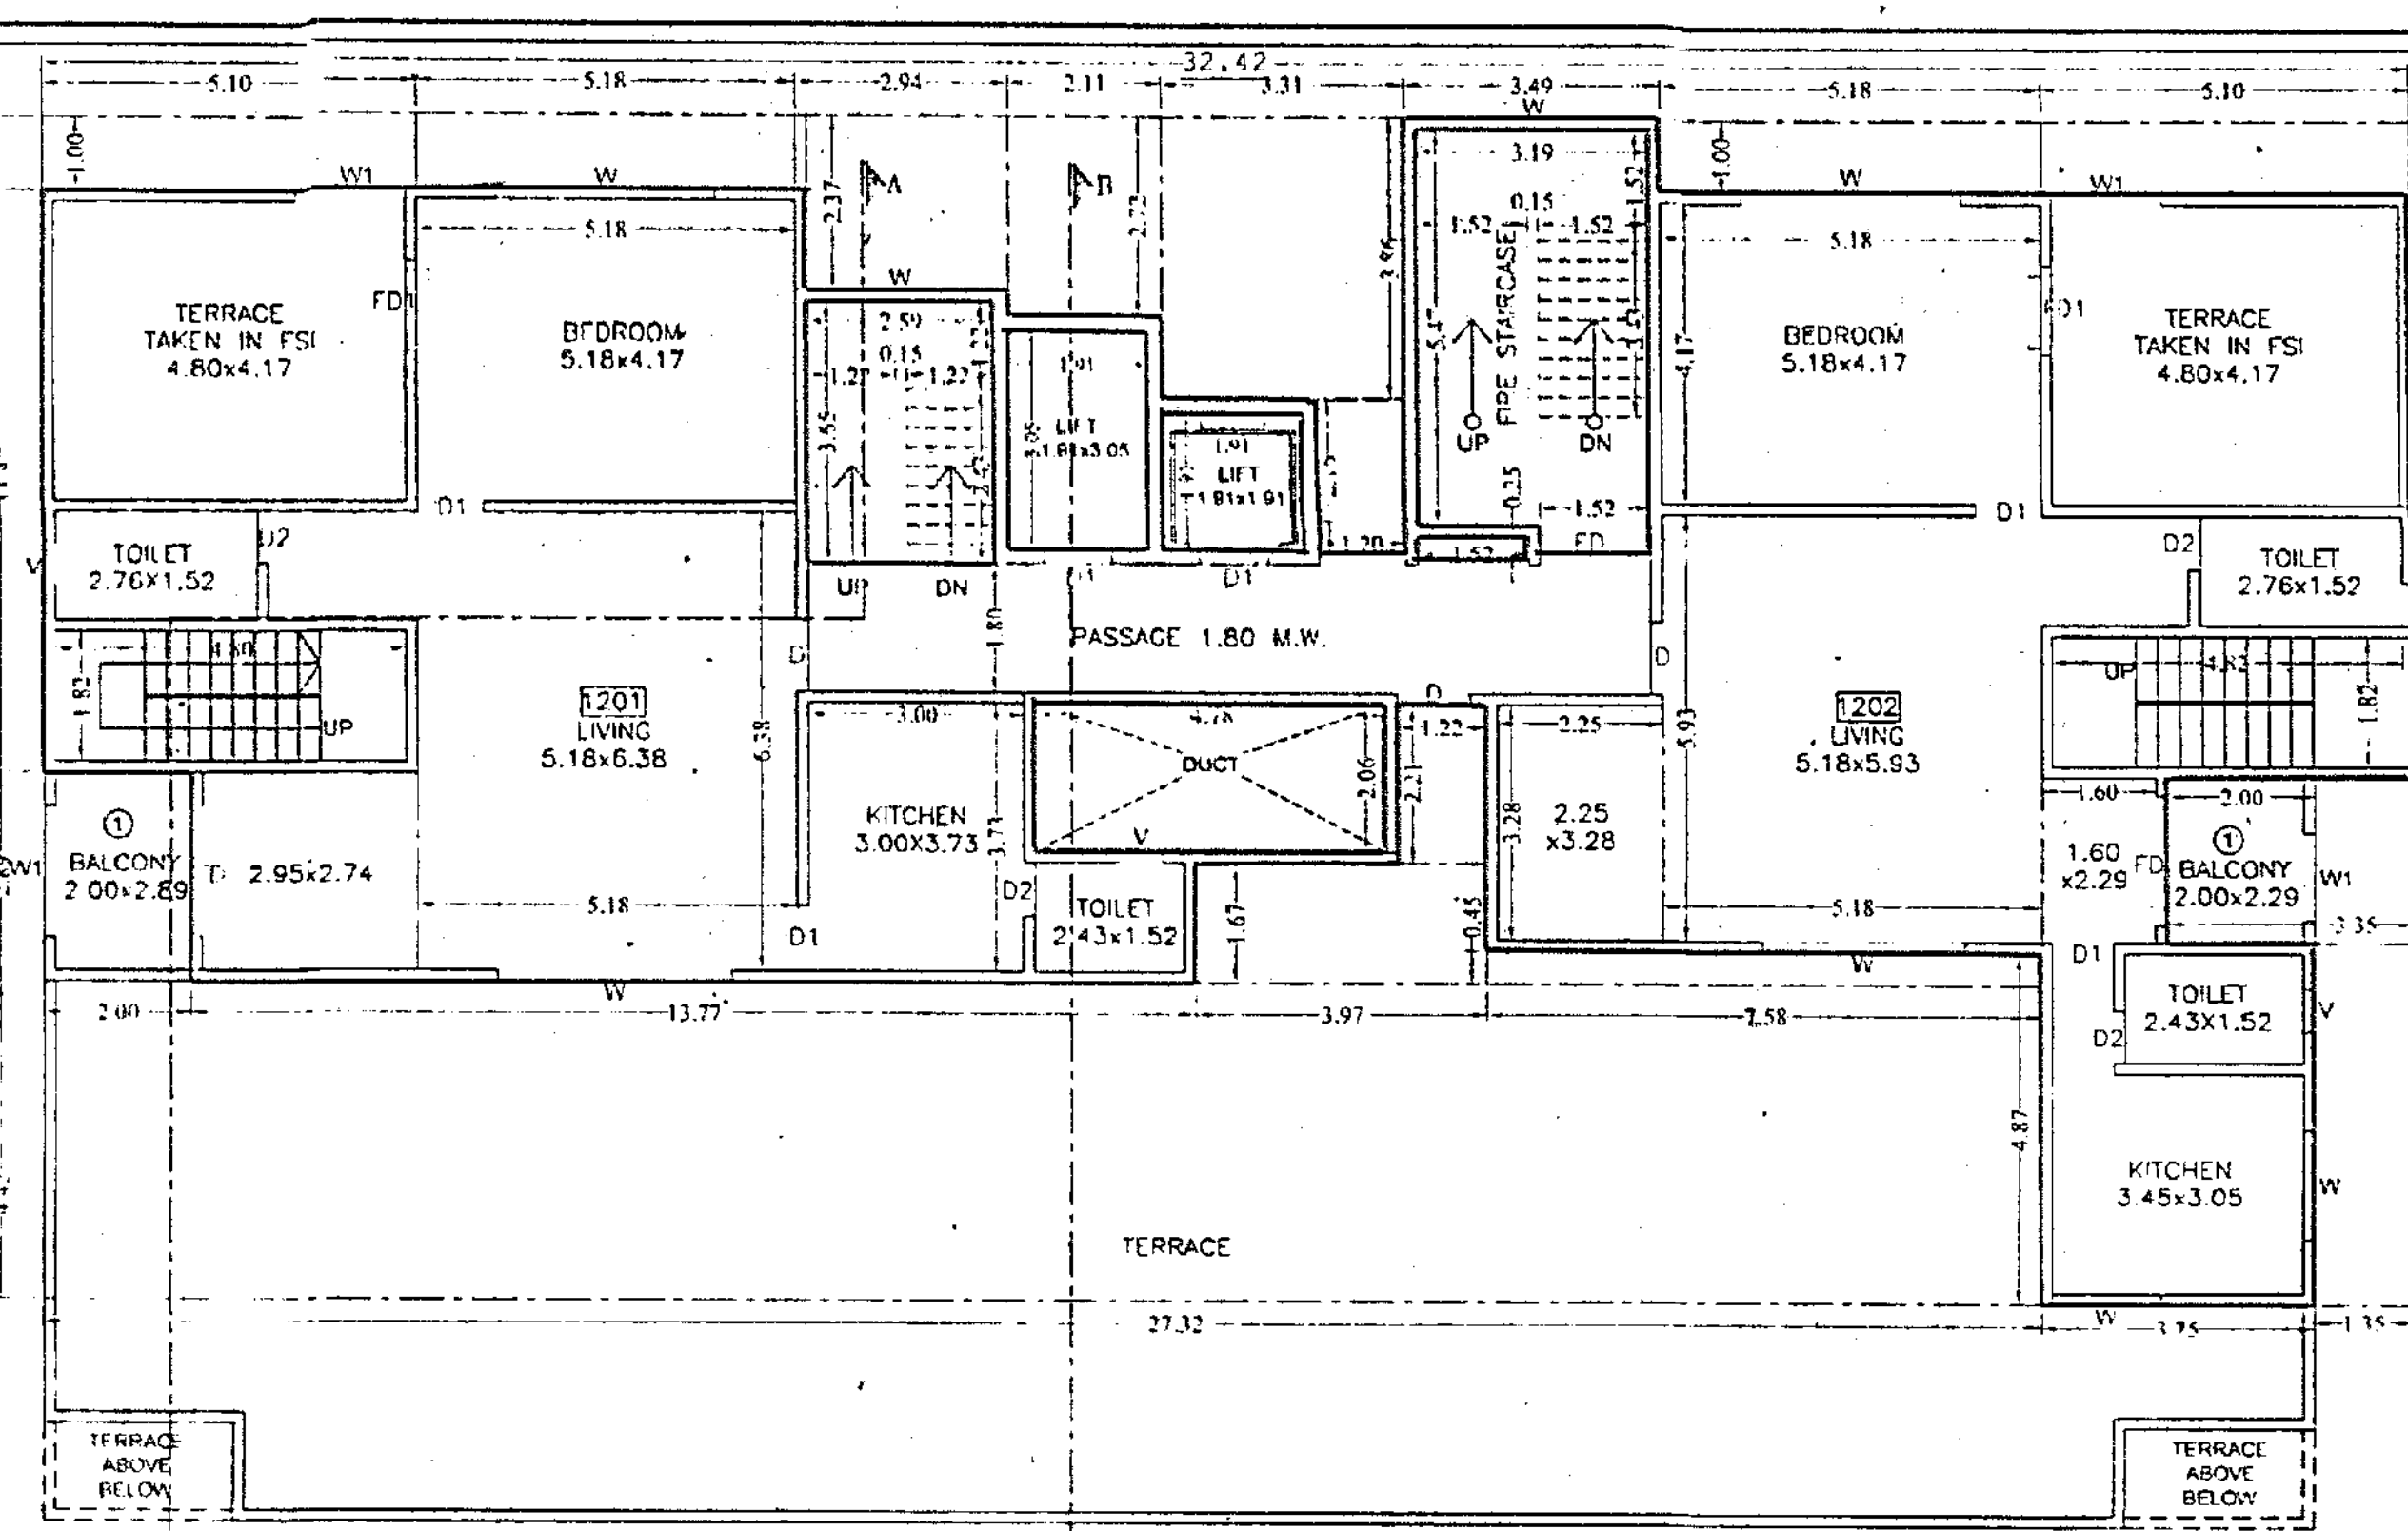


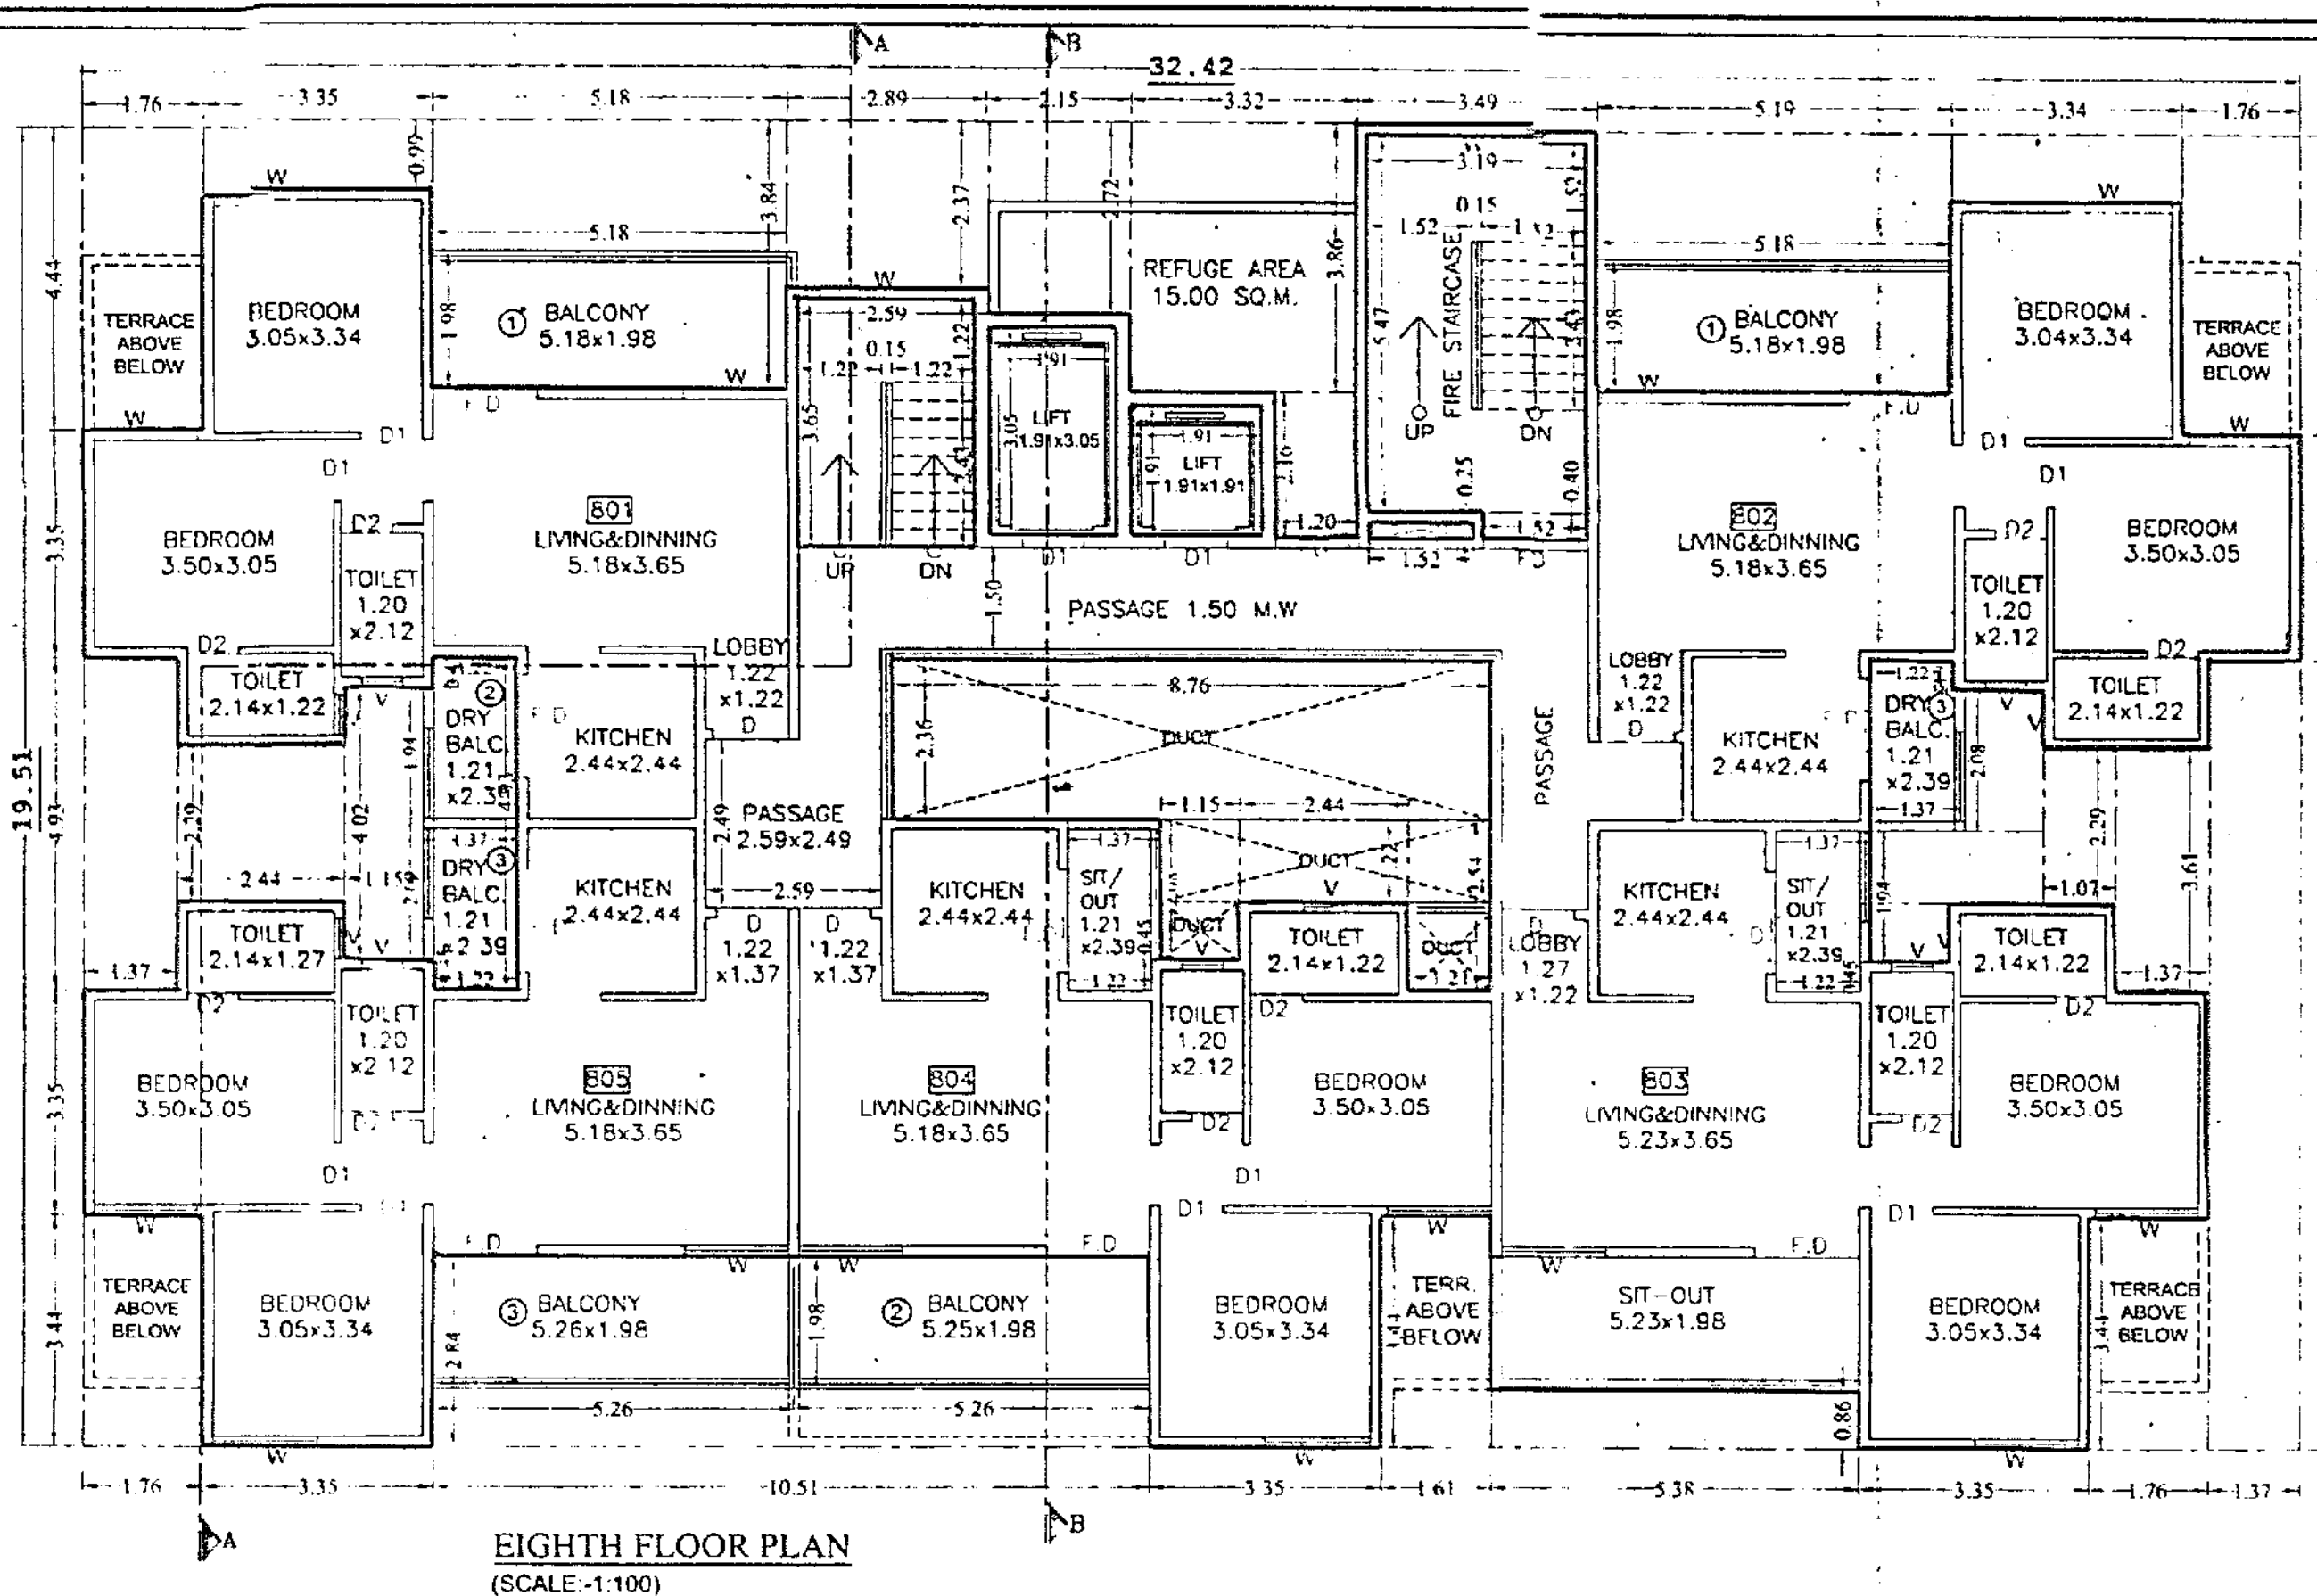



AREA CALCULATION		4th, 6th, 8th & 10th FLOOR PLAN	
A	32.42 X 16.51	=	535.11 SQM
DEDUCTION			
1	1.76 X 1.44 X 2	=	5.03 SQM
2	3.35 X 0.95 X 1	=	3.18
3	5.18 X 3.64 X 1	=	18.86
4	2.94 X 2.37 X 1	=	6.97
5	2.11 X 1.72 X 1	=	3.63
6	3.31 X 0.45 X 1	=	1.49
7	1.20 X 2.16 X 1	=	2.59
8	1.52 X 0.75 X 1	=	1.14
9	5.10 X 3.84 X 1	=	19.58
10	3.34 X 0.95 X 1	=	3.17
11	1.37 X 1.72 X 1	=	2.36
12	1.37 X 3.81 X 1	=	5.22
13	1.07 X 2.29 X 1	=	2.45
14	1.30 X 2.08 X 1	=	2.70
15	1.22 X 2.54 X 1	=	3.10
16	2.52 X 1.07 X 1	=	2.70
17	1.30 X 0.85 X 1	=	1.10
18	1.76 X 3.44 X 2	=	12.11
19	5.38 X 0.85 X 1	=	4.57
20	1.61 X 3.44 X 1	=	5.54
21	10.51 X 2.84 X 1	=	29.85
22	1.37 X 4.93 X 1	=	6.75
23	2.44 X 2.29 X 1	=	5.59
24	1.30 X 4.02 X 1	=	5.23
25	1.22 X 4.93 X 1	=	6.01
26	6.76 X 2.36 X 1	=	15.94
27	1.15 X 2.09 X 1	=	2.40
28	2.44 X 1.22 X 1	=	2.98
29	1.21 X 2.54 X 1	=	3.07
30	3.19 X 5.47 X 1	=	17.45
31	1.52 X 0.40 X 1	=	0.61
32	2.59 X 3.65 X 1	=	9.45
33	1.91 X 1.91 X 1	=	3.65
34	1.91 X 3.05 X 1	=	5.83
TOTAL AREA		=	265.414 SQM
NET TOTAL AREA		=	367.10 SQM

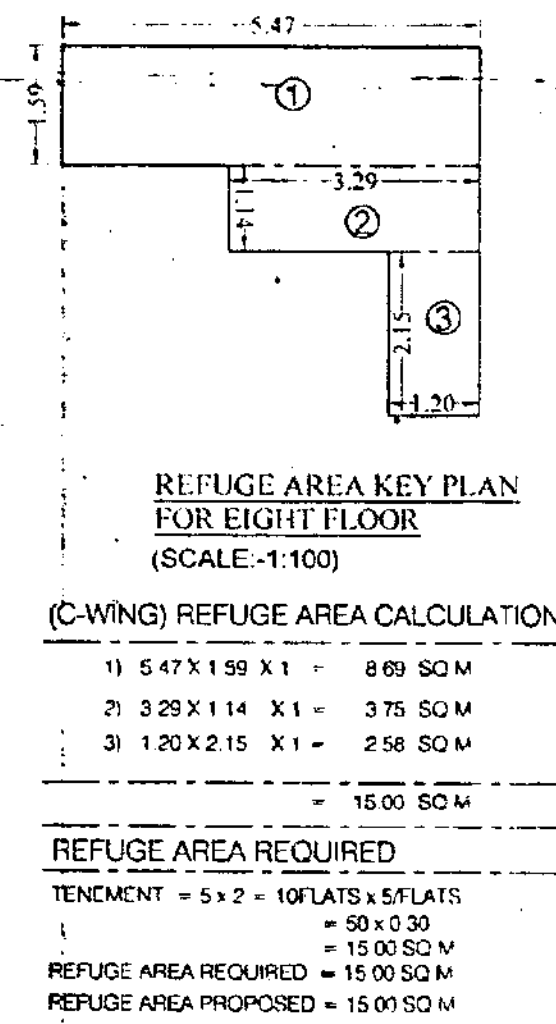

(C-WING) REFUGE AREA CALCULATION


1	5.47 X 1.59 X 1	=	8.69 SQM
2	3.28 X 1.14 X 1	=	3.75 SQM
3	1.20 X 2.15 X 1	=	2.58 SQM
TOTAL AREA		=	15.02 SQM

REFUGE AREA REQUIRED
TENTHMENT = 5 X 2 = 10 FLOORS X 5 FLATS
= 50 X 30
= 1500 SQM
REFUGE AREA REQUIRED = 1500 SQM
REFUGE AREA PROPOSED = 1500 SQM

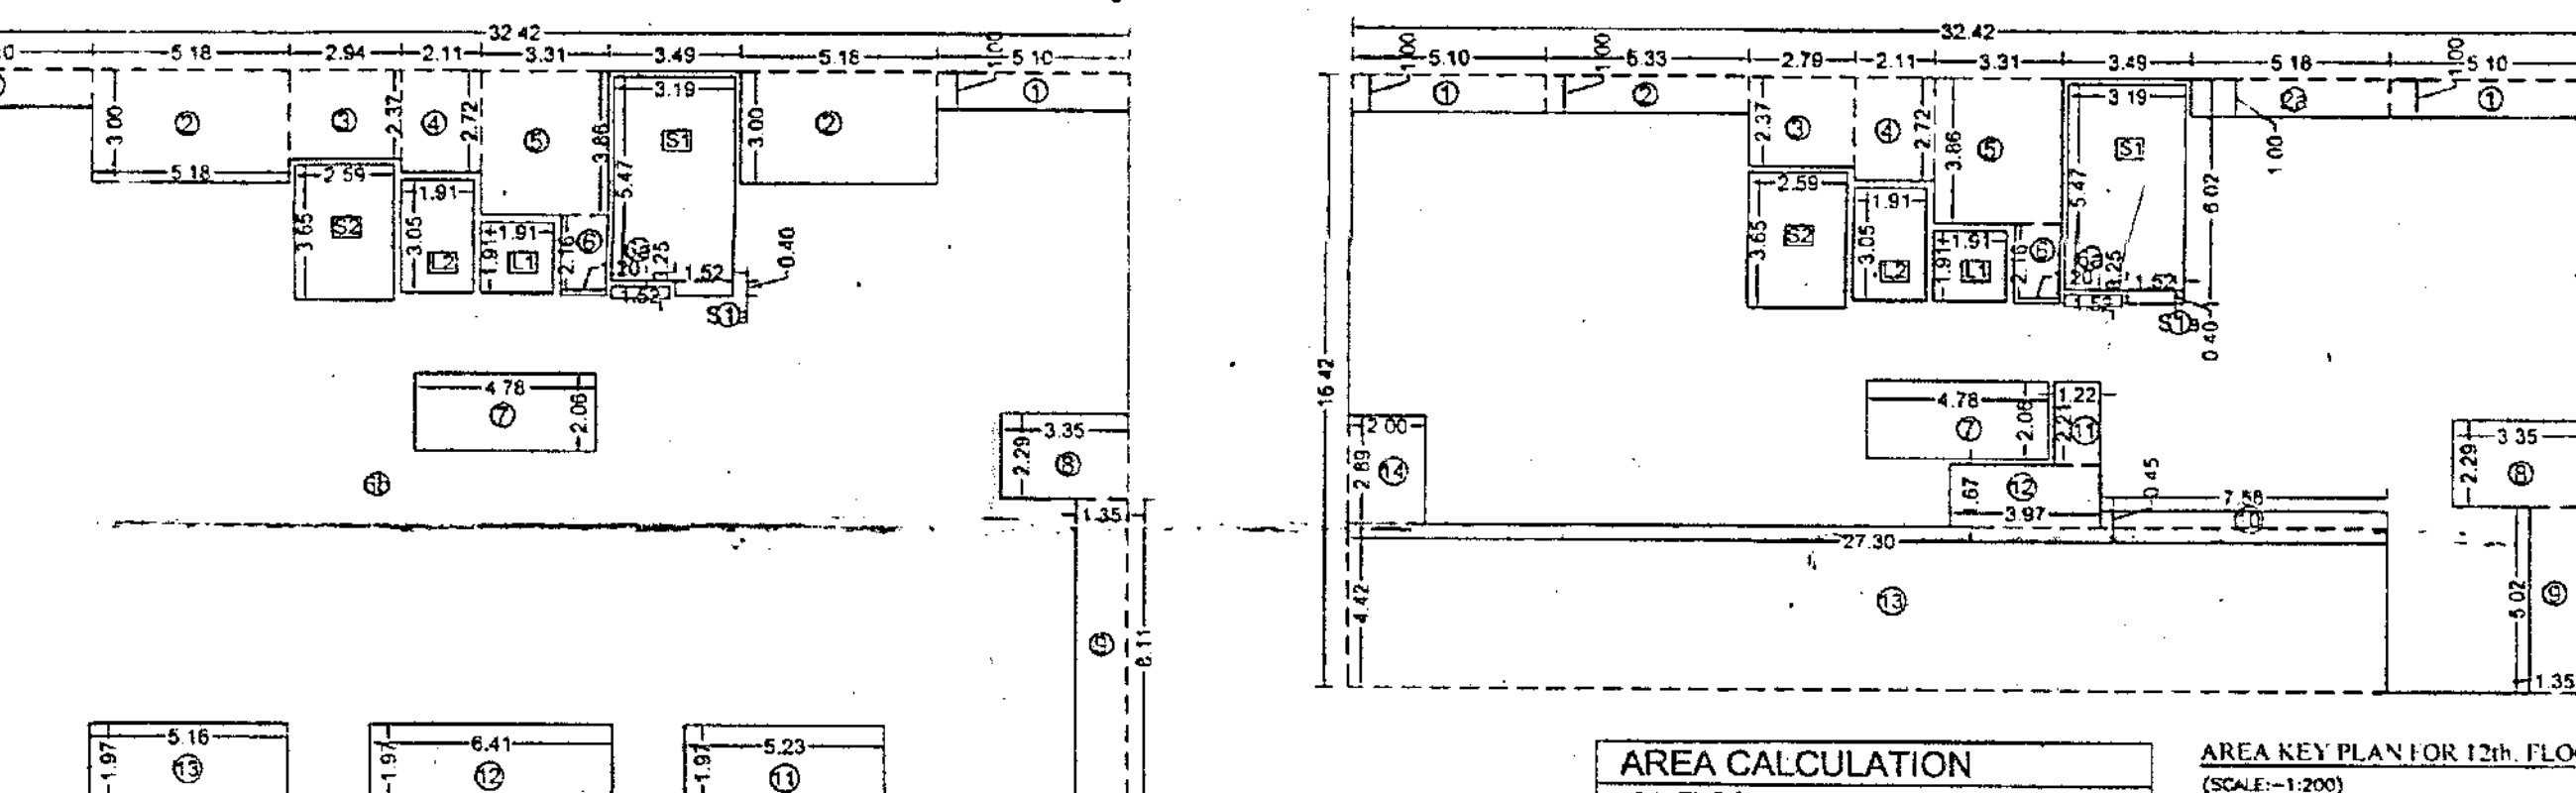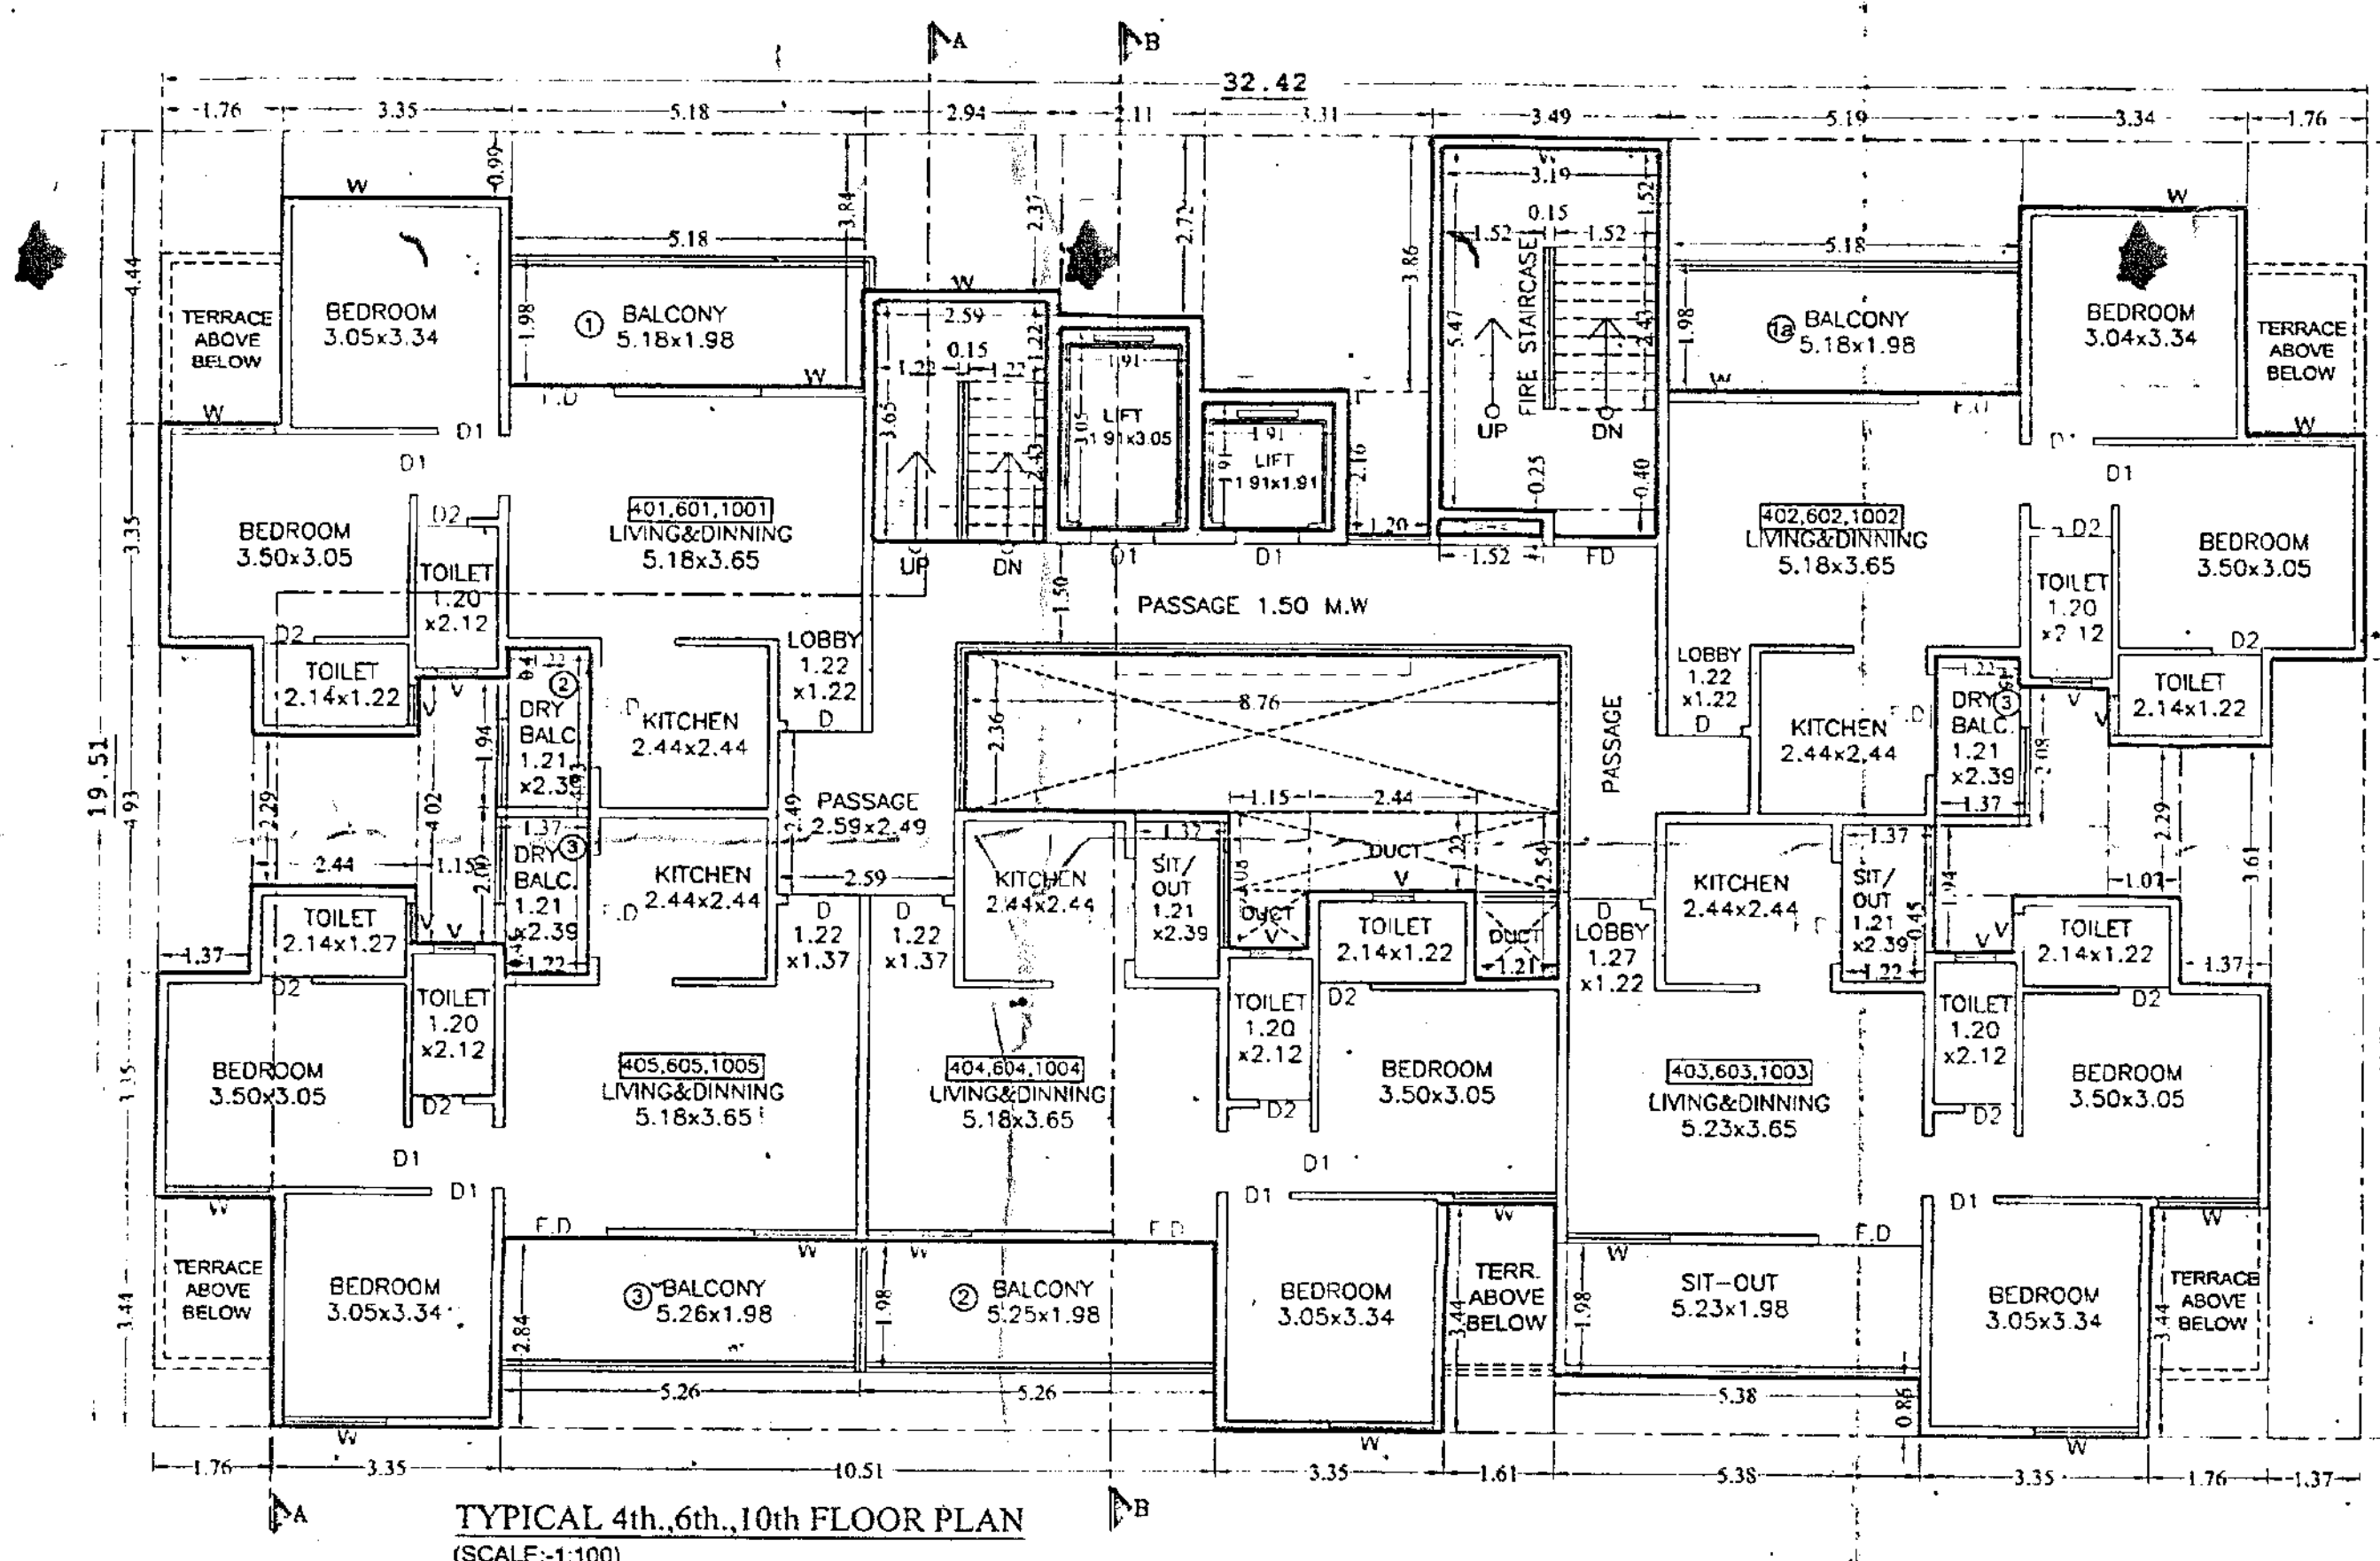

AREA CALCULATION		11th FLOOR PLAN	
A	32.42 X 16.52	=	535.11 SQM
DEDUCTION			
1	5.10 X 1.00 X 2	=	10.20 SQM
2	5.18 X 1.00 X 1	=	5.18
3	2.94 X 2.37 X 1	=	6.97
4	2.11 X 1.72 X 1	=	3.63
5	3.31 X 0.45 X 1	=	1.49
6	1.20 X 2.16 X 1	=	2.59
7	1.52 X 0.75 X 1	=	1.14
8	5.10 X 3.84 X 1	=	19.58
9	3.34 X 0.95 X 1	=	3.17
10	1.37 X 1.72 X 1	=	2.36
11	1.37 X 3.81 X 1	=	5.22
12	1.07 X 2.29 X 1	=	2.45
13	1.30 X 2.08 X 1	=	2.70
14	1.22 X 2.54 X 1	=	3.10
15	2.52 X 1.07 X 1	=	2.70
16	1.30 X 0.85 X 1	=	1.10
17	1.76 X 3.44 X 2	=	12.11
18	5.38 X 0.85 X 1	=	4.57
19	1.61 X 3.44 X 1	=	5.54
20	10.51 X 2.84 X 1	=	29.85
21	1.37 X 4.93 X 1	=	6.75
22	2.44 X 2.29 X 1	=	5.59
23	1.30 X 4.02 X 1	=	5.23
24	1.22 X 4.93 X 1	=	6.01
25	6.76 X 2.36 X 1	=	15.94
26	1.15 X 2.09 X 1	=	2.40
27	2.44 X 1.22 X 1	=	2.98
28	1.21 X 2.54 X 1	=	3.07
29	3.19 X 5.47 X 1	=	17.45
30	1.52 X 0.40 X 1	=	0.61
31	2.59 X 3.65 X 1	=	9.45
32	1.91 X 1.91 X 1	=	3.65
33	1.91 X 3.05 X 1	=	5.83
TOTAL AREA		=	265.414 SQM
NET TOTAL AREA		=	459.88 SQM

AREA CALCULATION		12th FLOOR PLAN	
A	32.42 X 16.42	=	532.34 SQM
DEDUCTION			
1	5.10 X 1.00 X 2	=	10.20 SQM
2	5.18 X 1.00 X 1	=	5.18
3	2.94 X 2.37 X 1	=	6.97
4	2.11 X 1.72 X 1	=	3.63
5	3.31 X 0.45 X 1	=	1.49
6	1.20 X 2.16 X 1	=	2.59
7	1.52 X 0.75 X 1	=	1.14
8	5.10 X 3.84 X 1	=	19.58
9	3.34 X 0.95 X 1	=	3.17
10	1.37 X 1.72 X 1	=	2.36
11	1.37 X 3.81 X 1	=	5.22
12	1.07 X 2.29 X 1	=	2.45
13	1.30 X 2.08 X 1	=	2.70
14	1.22 X 2.54 X 1	=	3.10
15	2.52 X 1.07 X 1	=	2.70
16	1.30 X 0.85 X 1	=	1.10
17	1.76 X 3.44 X 2	=	12.11
18	5.38 X 0.85 X 1	=	4.57
19	1.61 X 3.44 X 1	=	5.54
20	10.51 X 2.84 X 1	=	29.85
21	1.37 X 4.93 X 1	=	6.75
22	2.44 X 2.29 X 1	=	5.59
23	1.30 X 4.02 X 1	=	5.23
24	1.22 X 4.93 X 1	=	6.01
25	6.76 X 2.36 X 1	=	15.94
26	1.15 X 2.09 X 1	=	2.40
27	2.44 X 1.22 X 1	=	2.98
28	1.21 X 2.54 X 1	=	3.07
29	3.19 X 5.47 X 1	=	17.45
30	1.52 X 0.40 X 1	=	0.61
31	2.59 X 3.65 X 1	=	9.45
32	1.91 X 1.91 X 1	=	3.65
33	1.91 X 3.05 X 1	=	5.83
TOTAL AREA		=	245.272 SQM
NET TOTAL AREA		=	283.06 SQM

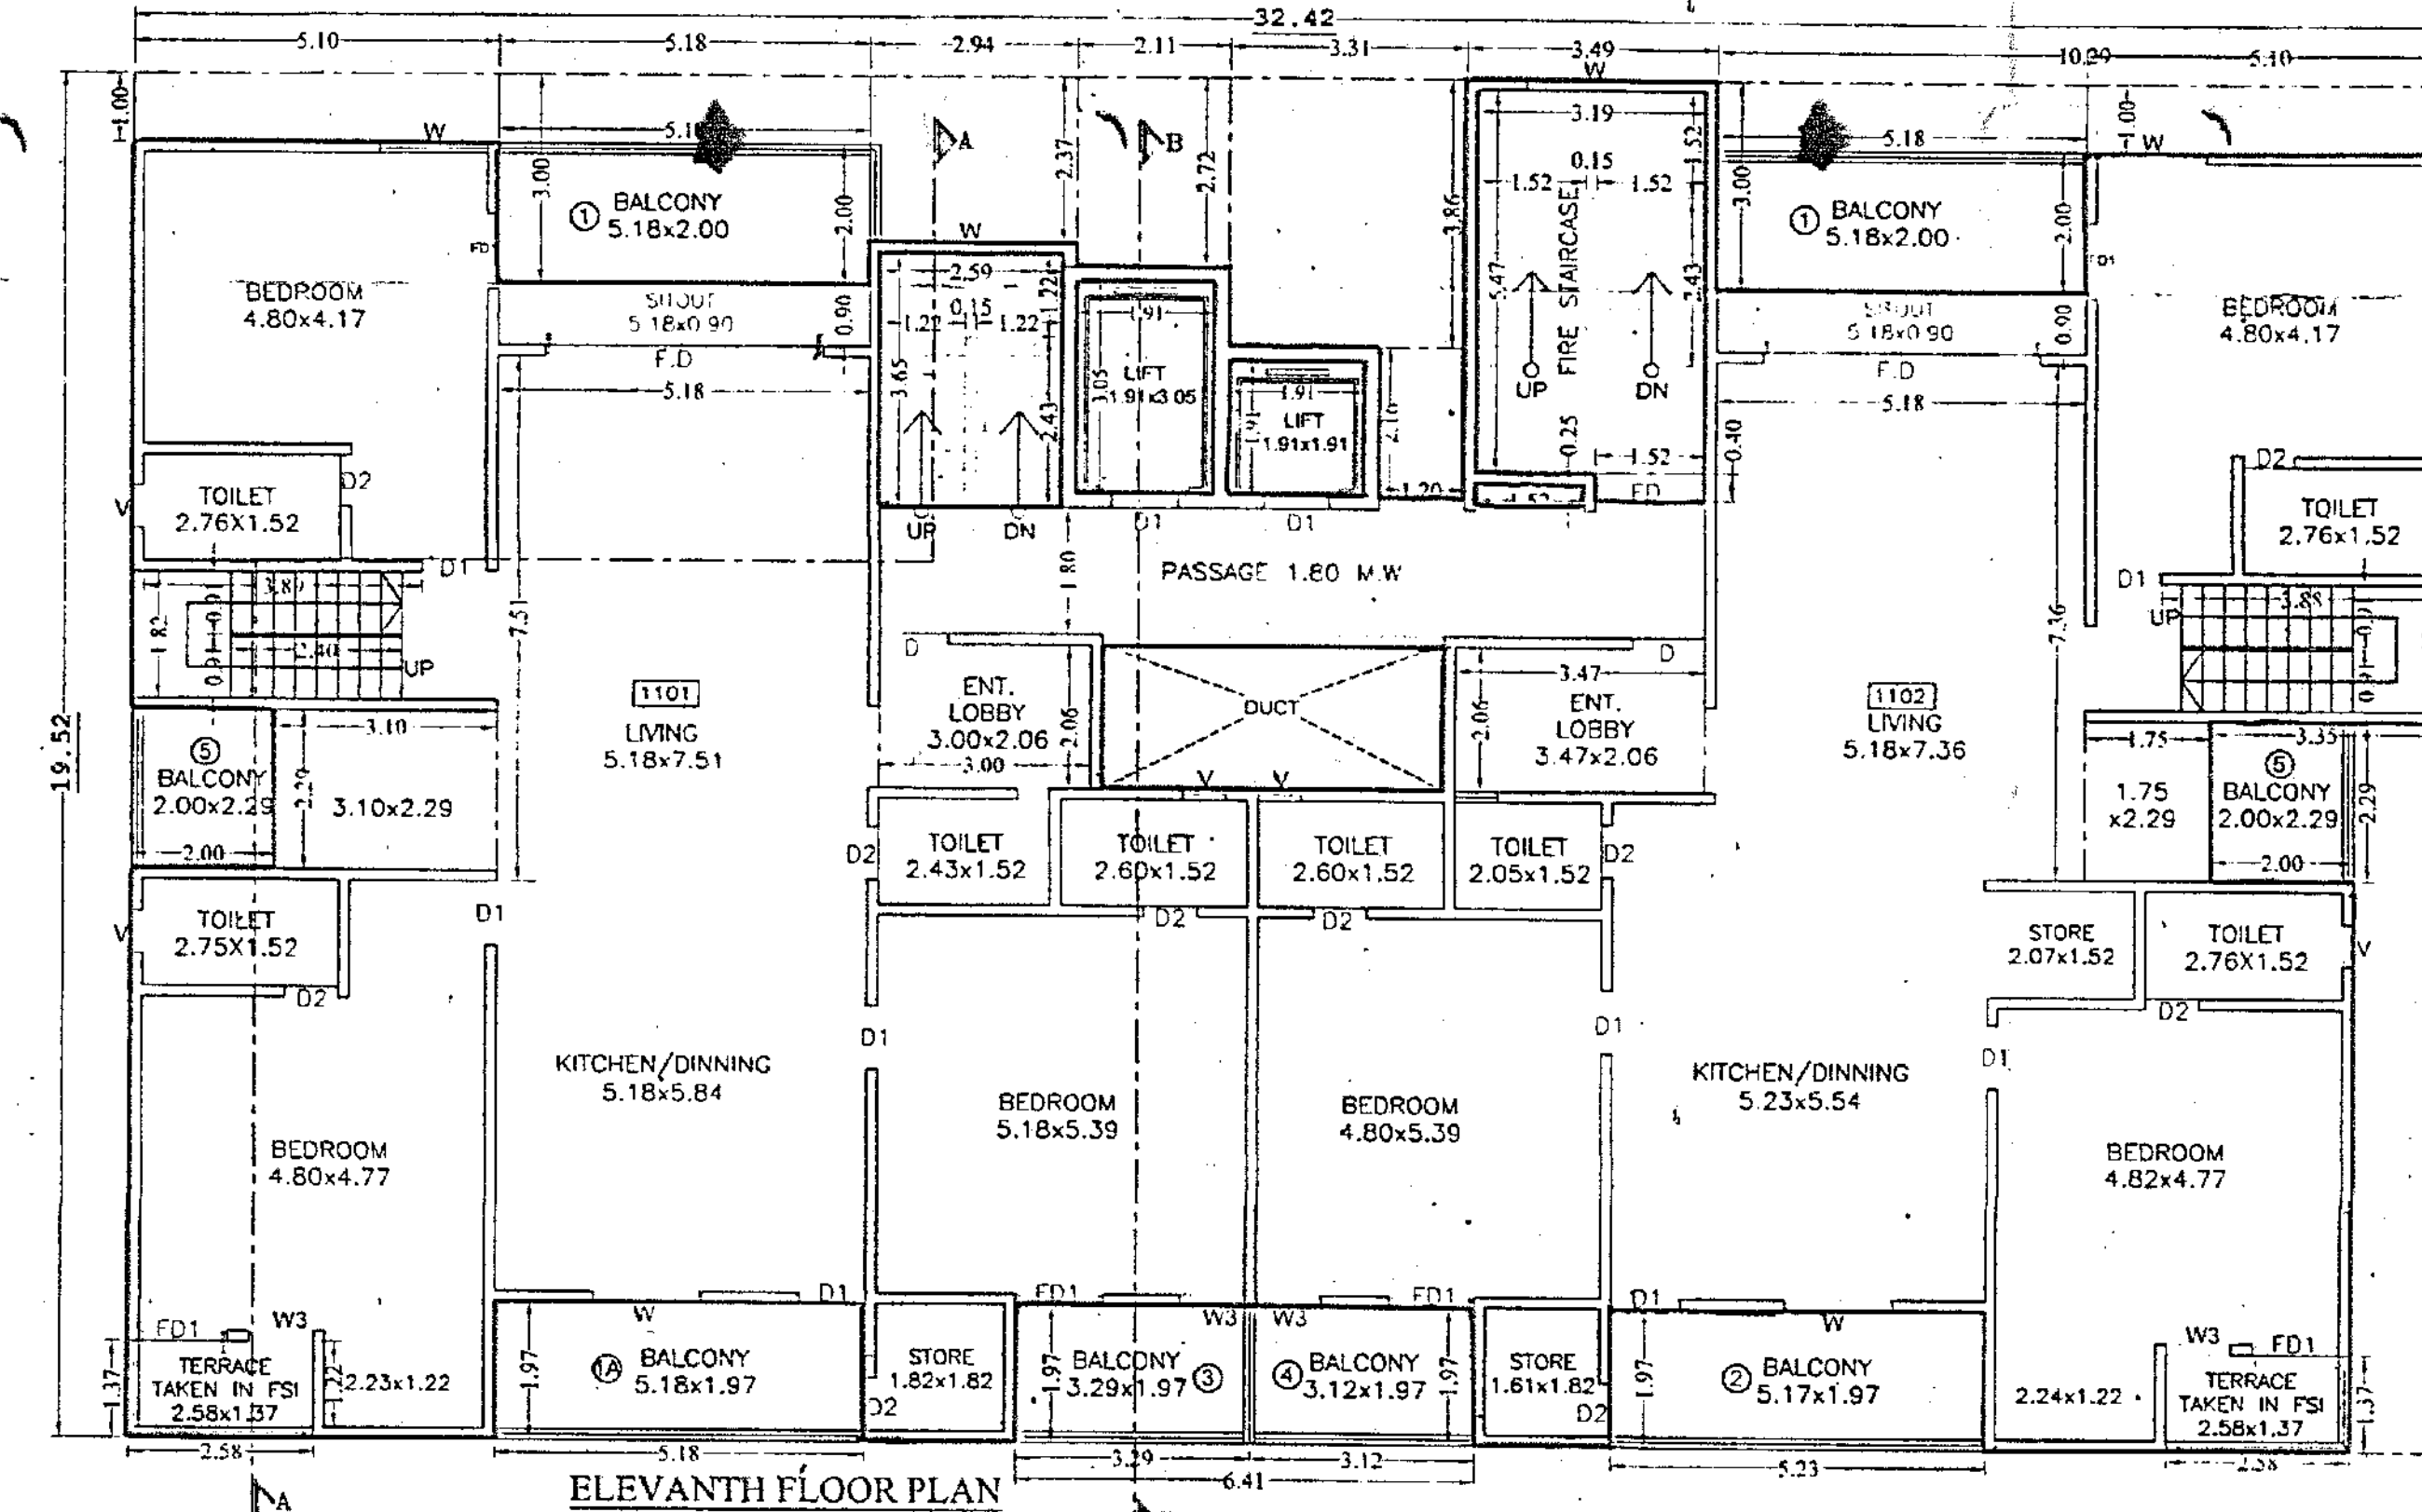

"C" WING FLOOR PLAN

APPROVED SUBJECT TO CONDITION
APPROVED UNDER COMMENCEMENT
CERTIFICATE NO. CC/12/3/149

Building Inspector: *[Signature]*
Assistant Engineer: *[Signature]*

TRUE COPY
This is to certify that this is a True Copy of the Plan approved Subject to Conditions by PMC building Control/Development plan department vide their Commencement Certificate: CC/12/3/149
Dated: 04/10/2019
Certified Date: 04/10/2019
For: 5318154

SWAPNIL P. KSHIRSAGAR
ARCHITECT
CA/2004/34113

design 11

OWNER'S NAME: M/S. SAT PROPERTIES THROUGH: M. SANJAY S. KAMBLE
PROJECT: Building Proposal
SURVEY NO: 23673/45
PLOT NO: 4800/1
DESCRIPTION: Hadapsar

ARCHITECT: SWAPNIL P. KSHIRSAGAR
ARCHITECTURAL CONSULTANTS
801, TRADENAV APARTS OFF JAL ROAD NEAR BALAJI CHOWK, 1ST FLOOR, HADAPSAR, PUNE - 411011
Email: swapnil.p.kshirsagar@gmail.com

JOB NO: DRG NO: SCALE: DRAWN BY: CHECKED BY: MUPHIT

INWARD NO: HYP/0050/11 DATE: 24-05-19
KEY NO: 1/100/100/100 SHEET NO: 3/4

NORTH

This is a system generated drawing as per the soft copy submitted by the Architect/ License Engineer