

BALCONY CALCULATIONS: A BLDG

FLOOR	SIZE	AREA	TOT AREA
THIRD FLOOR	1.25 X 3.20 X 1	4.00	19.00
	1.50 X 3.20 X 1	4.80	
	1.50 X 3.40 X 2	10.20	
SECOND FLOOR	1.50 X 3.18 X 1	4.76	33.16
	1.50 X 3.15 X 1	4.73	
	1.50 X 3.20 X 1	4.80	
	1.50 X 4.25 X 1	6.38	
	1.50 X 2.63 X 1	3.94	
	1.50 X 3.12 X 1	4.66	
FIRST FLOOR	1.25 X 3.10 X 1	3.88	
	1.50 X 3.18 X 1	4.76	33.16
	1.50 X 3.15 X 1	4.73	
	1.50 X 3.20 X 1	4.80	
	1.50 X 2.63 X 1	3.94	
	1.50 X 3.12 X 1	4.68	
	1.50 X 4.25 X 1	6.38	
	1.25 X 3.10 X 1	3.88	
Total	-	-	85.32

TERRACE CALCULATIONS: A BLDG

	FLOOR	SIZE	AREA	TOT. AREA
	THIRD FLOOR	1,25 X 3.10 X 1	3.88	61.27
		1.50 X 2.06 X 1	3.09	
		2.35 X 3.15 X 2	14.81	
		3.35 X 4.86 X 1	12.95	
		5.45 X 6.15 X 1	26.55	
		1.50 X 2.54 X 1	3.81	
	SECOND FLOOR	1.50 X 2.24 X 1	3.36	14.32
		1.63 X 2.20 X 1	3.74	
		1.49 X 2.30 X 1	3.42	
		1.50 X 2.06 X 1	3.09	
	FIRST FLOOR	1.50 X 1.79 X 1	2.68	12.95
		1.63 X 2.30 X 1	3.74	
		1.56 X 2.30 X 1	3.44	
	Total	-	-	88.94

SCHEDULE OF OPENING: A BLDG



NAME	LENGTH	HEIGHT	NOS.
D2	0.75	2.10	18
D1	0.85	2.10	06
D2	0.85	2.10	01
OP	0.90	2.10	06
D1	0.90	2.10	06
D1	0.95	2.10	02
D	0.95	2.10	01
D	1.00	2.10	10
D1	1.05	2.10	02
FD	1.21	2.10	12
FD	1.49	2.10	01

SCHEDULE OF OPENING: A BLDG

NAME	LENGTH	HEIGHT	NOS.
V	0.53	0.60	18
W2	1.00	1.20	04
W1	1.50	1.20	28
WV	1.83	1.20	06

WATER REQUIREMENT

TANK	REQUIRED CAPACITY (LT)	PROPOSED CAPACITY (LT)
OHWT	Residential	
	FIRE REQUIREMENT	6075.00
	TOTAL	6075.00
UGWT		30323.32
	FIRE REQUIREMENT	9112.50
	TOTAL	9112.50
		22239.88

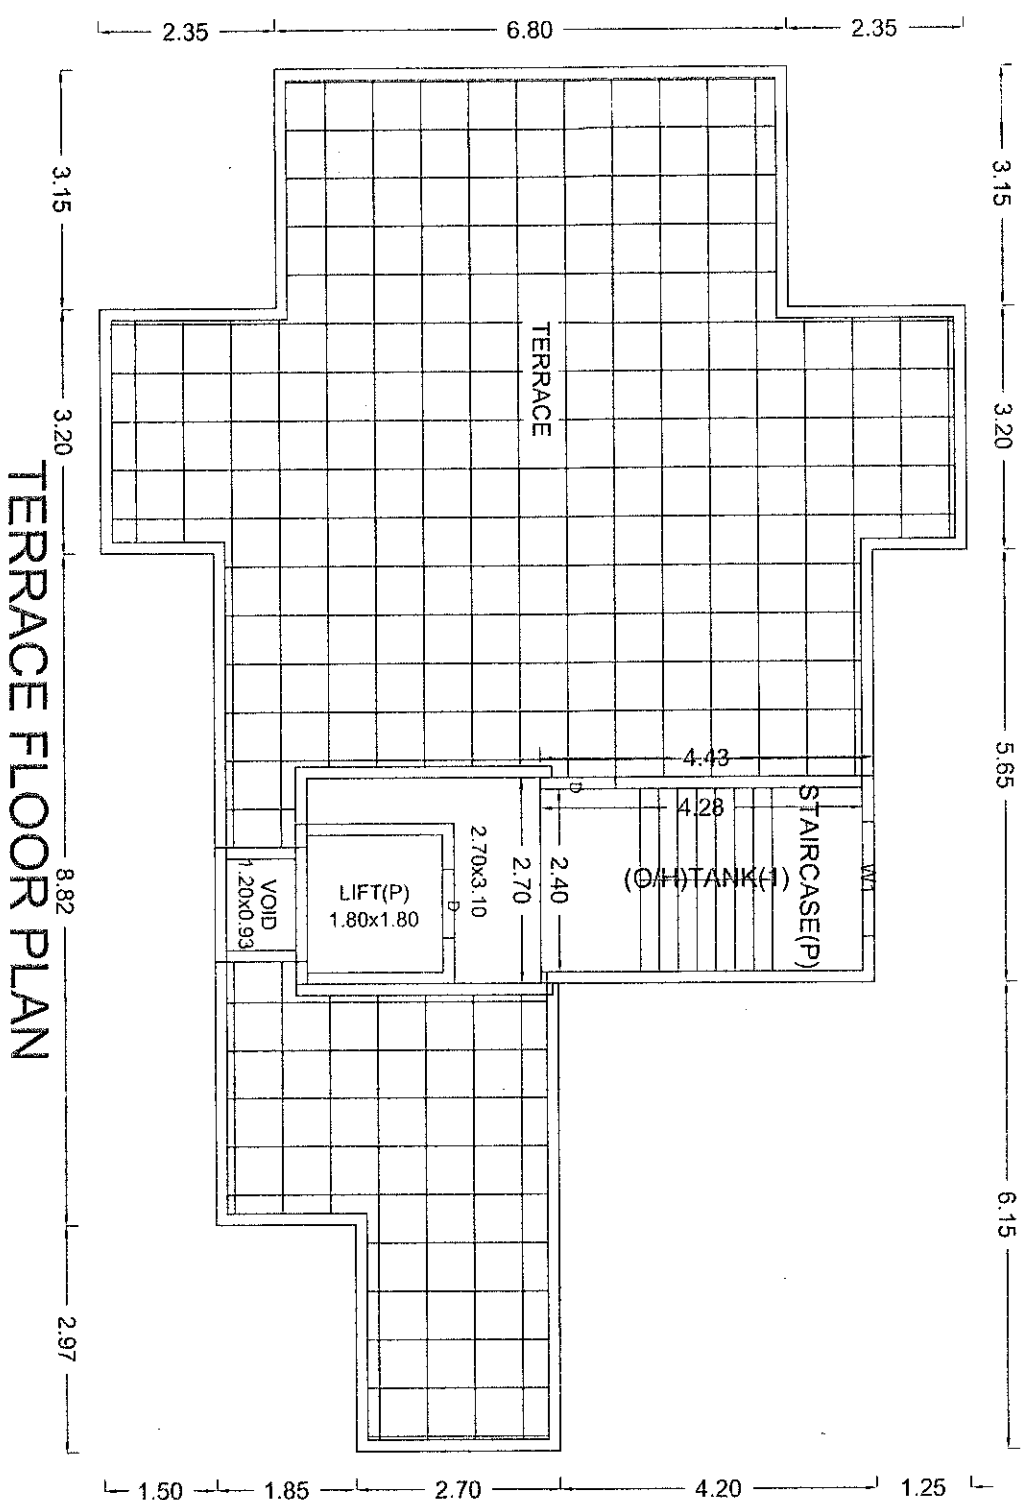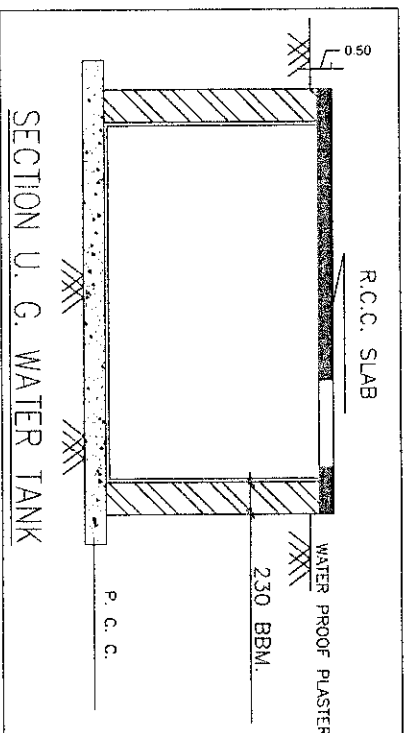

STAMP OF APPROVAL


Sergeant M. P. [Redacted] 105 2016
 Subject to questions reworded in the
 Officer's Report.
 even noted 31.12.2016

Printed Date 3/12/2015



Building Inspector
 Deputy Engineer
 Building Department
 City of New York
 Department of Buildings
 100 Nassau Street
 New York, N.Y. 10038
 Tel. 212-312-3121

BUILDING 4 Bldg 4

FRONT ELEVATION (SCALE 1:100)

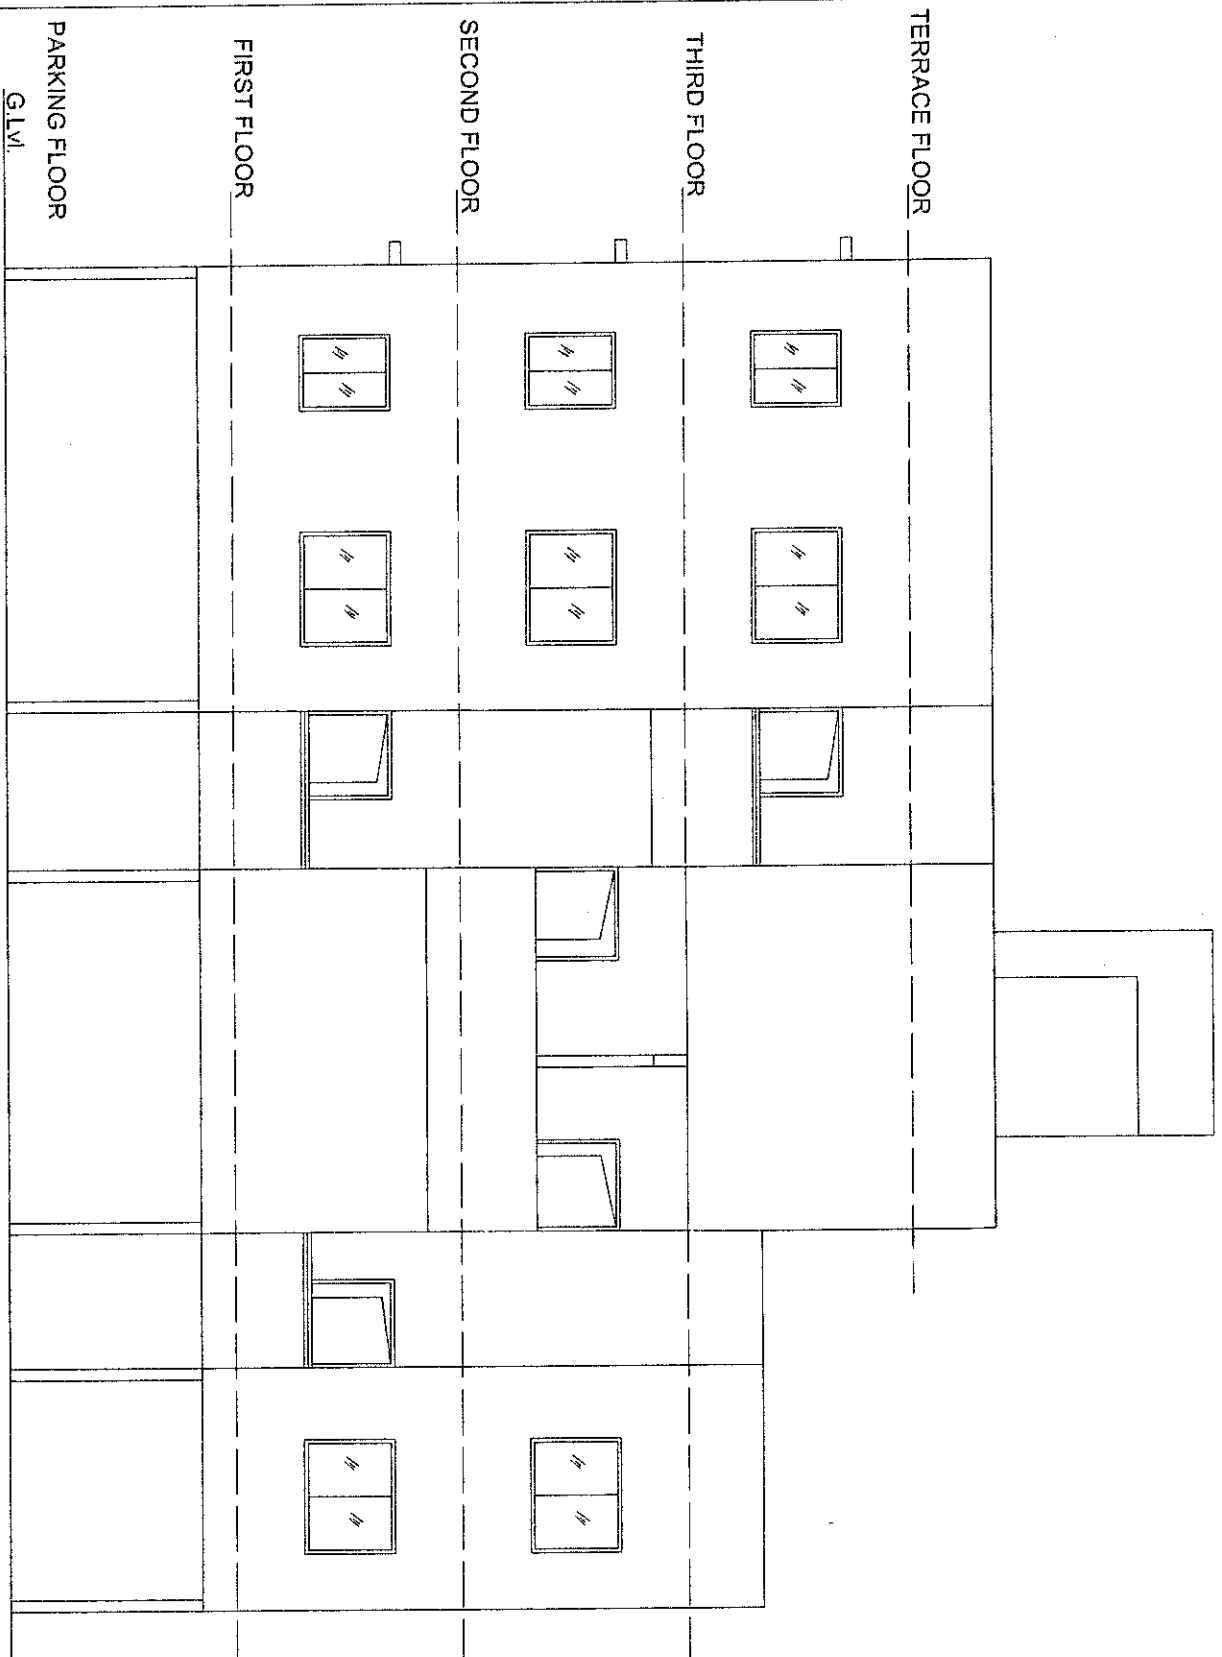

SECTION A-A' (SCALE 1:100)

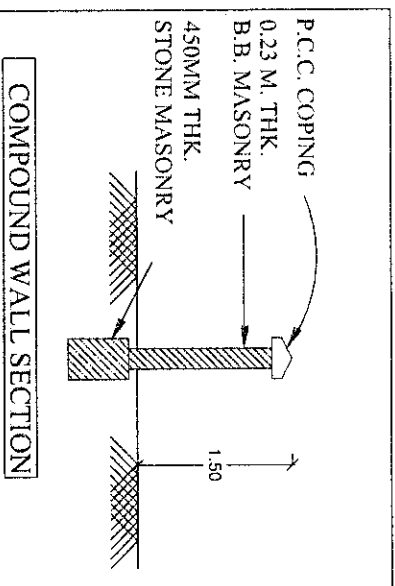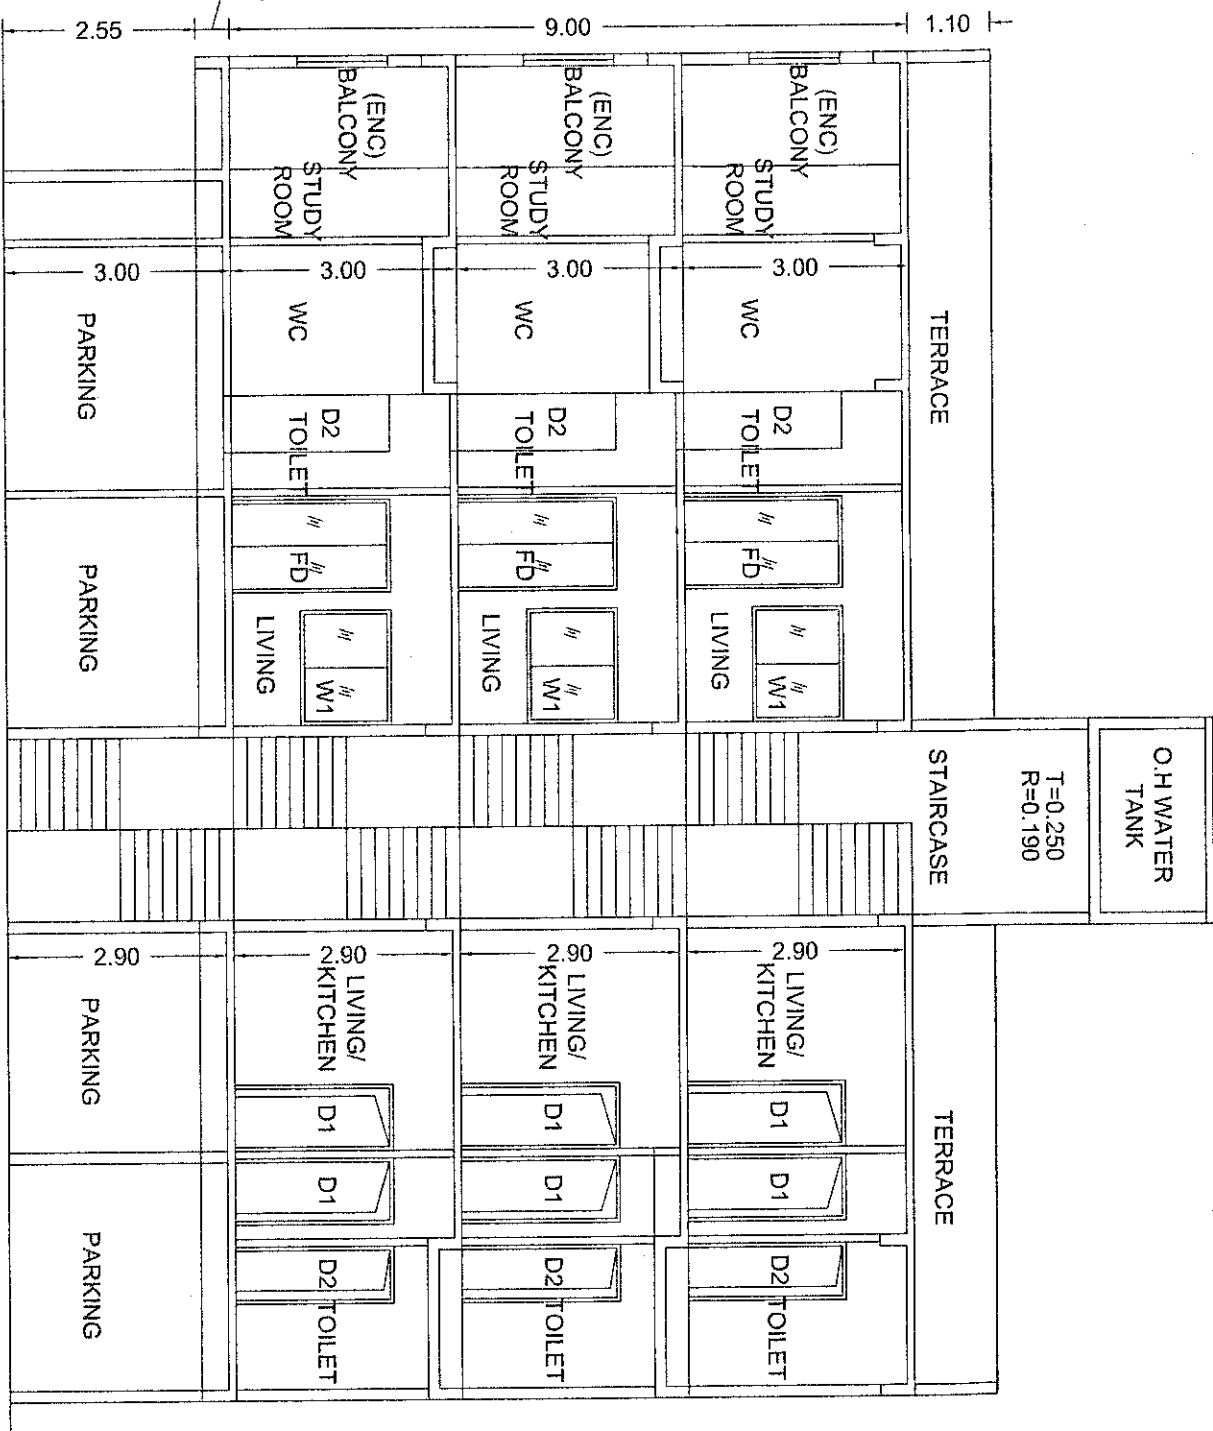

OWNER'S NAME:	OWNER'S SIGN:
---------------	---------------

Mr. Chirath V Nayar Through P.A.H M/s Veer Reality

PROJECT:

SURVEY NO: 95 P

HISSA NO.

PLOT NO: _____

CTS NO: _____

DESCRIPTION : REGULAR TRACK, VILLAGE - RAVET

ARCHITECT: **ARCHIT**
ARCHIT *Farmer Associates & Consultants*

Lisence Engineer

Mr. Sudesh Agrawal Kulange,
35/371 Sai Apartment, Vilhainvadi

AN	JOB NO	DBG NO	SCA
----	--------	--------	-----

	INWARD NO.	INWD/MDA/RT/

KEY NO.	2-2
---------	-----

This is a system generated drawing as per the soft copy submitted by the Architect/ License Engineer