


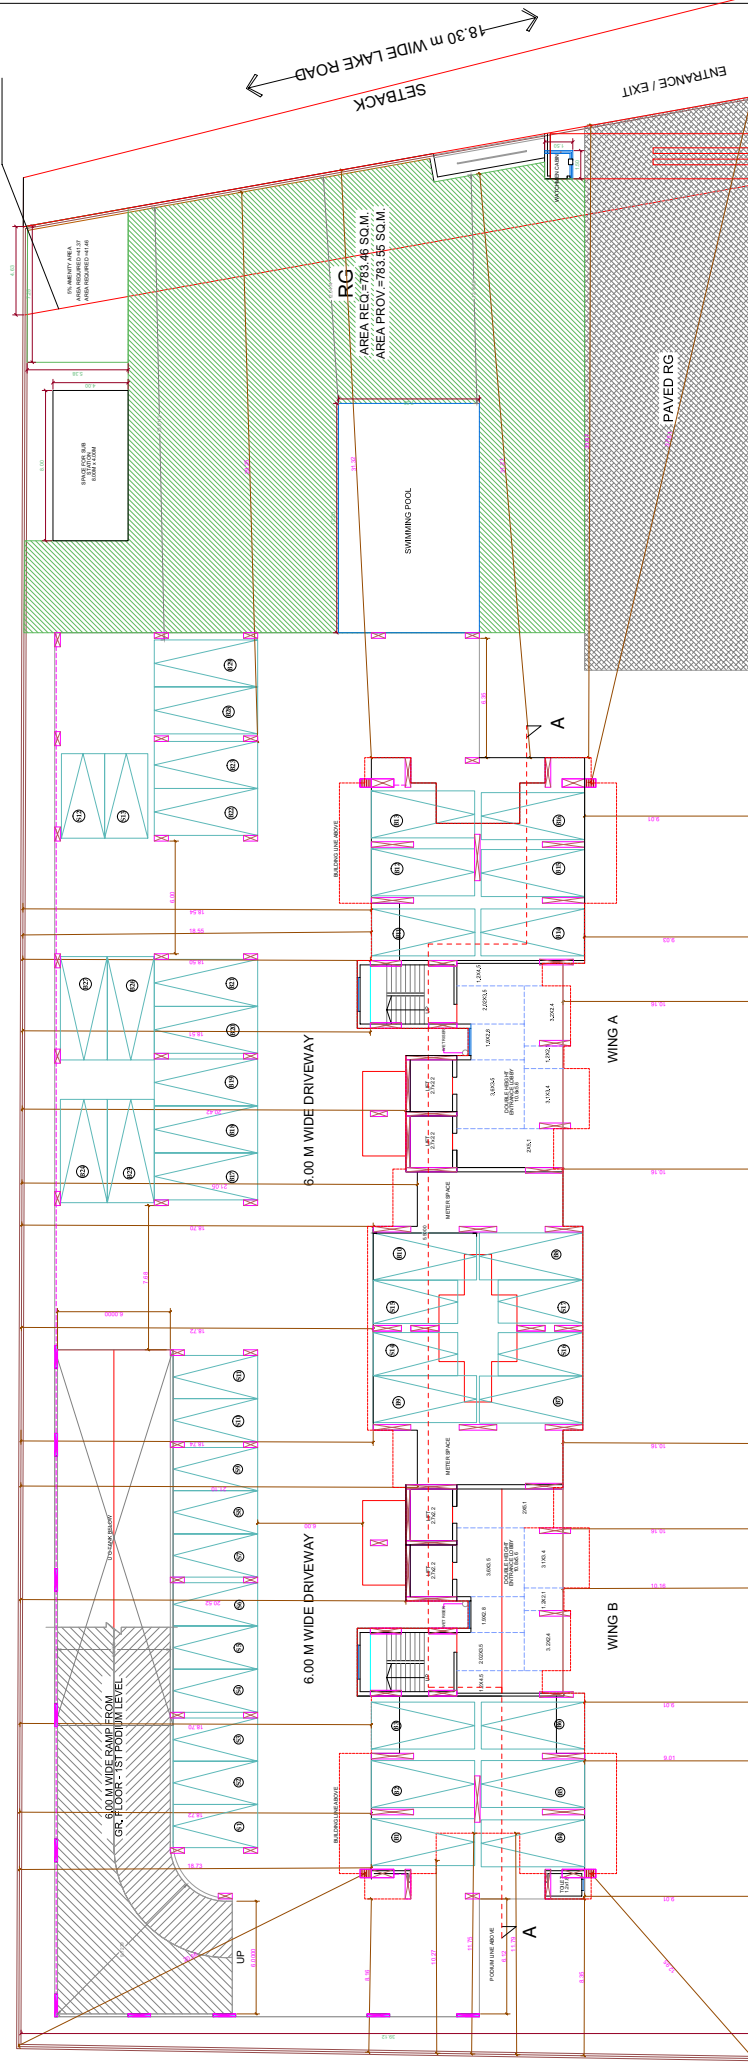

GROUND FLOOR PLAN
SCALE 1:100

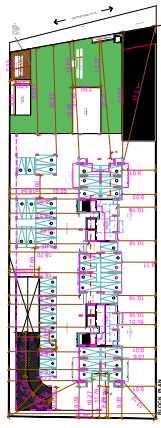
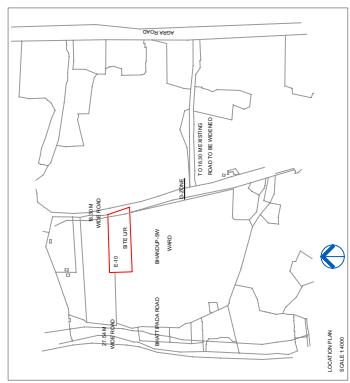


TABLE 1: AREA CALCULATION

NO.	DESCRIPTION	AREA (SQ.M)
1	FLOOR AREA	100.00
2	WALL AREA	20.00
3	CEILING AREA	100.00
4	ROOF AREA	50.00
5	LANDSCAPE AREA	10.00
6	TOTAL AREA	280.00

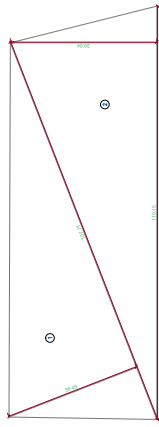


TABLE 2: AREA CALCULATION

NO.	DESCRIPTION	AREA (SQ.M)
1	FLOOR AREA	100.00
2	WALL AREA	20.00
3	CEILING AREA	100.00
4	ROOF AREA	50.00
5	LANDSCAPE AREA	10.00
6	TOTAL AREA	280.00

TABLE 3: AREA CALCULATION

NO.	DESCRIPTION	AREA (SQ.M)
1	FLOOR AREA	100.00
2	WALL AREA	20.00
3	CEILING AREA	100.00
4	ROOF AREA	50.00
5	LANDSCAPE AREA	10.00
6	TOTAL AREA	280.00

TABLE 4: AREA CALCULATION

NO.	DESCRIPTION	AREA (SQ.M)
1	FLOOR AREA	100.00
2	WALL AREA	20.00
3	CEILING AREA	100.00
4	ROOF AREA	50.00
5	LANDSCAPE AREA	10.00
6	TOTAL AREA	280.00

PROFORMA A

1. PROJECT NAME	2. PROJECT LOCATION
3. PROJECT OWNER	4. PROJECT MANAGER
5. PROJECT ENGINEER	6. PROJECT ARCHITECT
7. PROJECT SURVEYOR	8. PROJECT DRAFTER
9. PROJECT CHECKER	10. PROJECT REVIEWER
11. PROJECT APPROVER	12. PROJECT SIGNATURE
13. PROJECT DATE	14. PROJECT SCALE
15. PROJECT SHEET NO.	16. PROJECT SHEET TOTAL


PROFORMA B

1. PROJECT NAME	2. PROJECT LOCATION
3. PROJECT OWNER	4. PROJECT MANAGER
5. PROJECT ENGINEER	6. PROJECT ARCHITECT
7. PROJECT SURVEYOR	8. PROJECT DRAFTER
9. PROJECT CHECKER	10. PROJECT REVIEWER
11. PROJECT APPROVER	12. PROJECT SIGNATURE
13. PROJECT DATE	14. PROJECT SCALE
15. PROJECT SHEET NO.	16. PROJECT SHEET TOTAL

PROFORMA C

1. PROJECT NAME	2. PROJECT LOCATION
3. PROJECT OWNER	4. PROJECT MANAGER
5. PROJECT ENGINEER	6. PROJECT ARCHITECT
7. PROJECT SURVEYOR	8. PROJECT DRAFTER
9. PROJECT CHECKER	10. PROJECT REVIEWER
11. PROJECT APPROVER	12. PROJECT SIGNATURE
13. PROJECT DATE	14. PROJECT SCALE
15. PROJECT SHEET NO.	16. PROJECT SHEET TOTAL

[illegible]

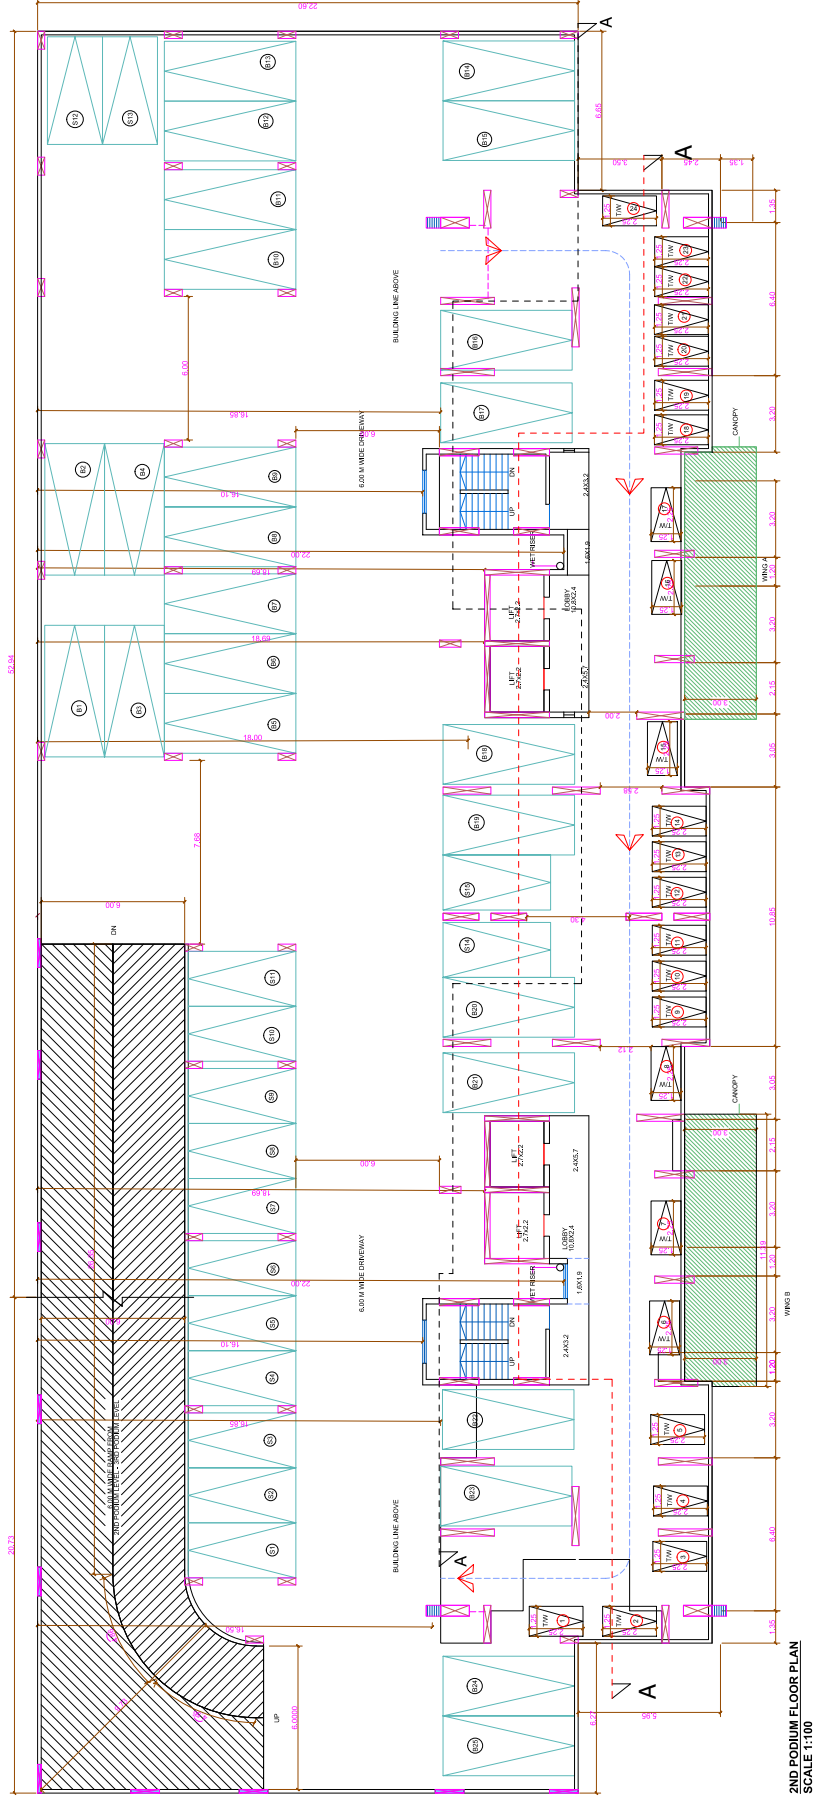

PROFORMA -B		CONTENTS OF SHEET	
STAMP OF APPROVAL OF PLAN			
This plan approved as per the previous plans sanctioned under no(1)37(BHIVE/IA) Dated-04-06-2011 Approved subject to the conditions mentioned in the office letter Auto/CORR. CHED.B.9/180/03/313 (P.W)			
S.E.B.P.S. SW.		A.E.B.P.S. SBT.	
STAMP OF DATE RECEIPT OF PLAN			
REV.	DESCRIPTION	DATE	SING
DESCRIPTION OF PROPOSAL & PROPERTY			
PROPOSED DEVELOPMENT AT PLOT BEARING C.U.NO. 118 OF VILLAGE BHANDUP TALUKA TURGA, BHANDUP (W) MUMBAI			
NAME & SIGN OF OWNER			
UNIQUE SURVEYORS LLP,C.A TO OWNER MR GAURAV NONGIA ADD.- LAKE ROAD, NEAR TATA SALSETTE RECEIVING STATION, BHANDUP (W), MUMBAI - 400 078.			
NAME & SIGN OF LICENSE SURVEYOR			
S.M. ARCH - PVT. LTD. ARCHITECTURAL CONSULTANTS			
DRAWN : A.K. CHAMBERLIN, P.T. ROAD, FORTY, MUMBAI-400 029. CHECKED : P.G. RESEKHA Scale : 1 cm = 10 m Email Id : gaurav@uniqueplanning.com Website : www.uniqueplanning.in Tel.: 022-24405029			
SCALE			
DRAWN :	PRADEEN Y.V.	CHECKED :	P.G. RESEKHA
SCALE :	AS NOTED	JOB NO.:	
S.M. ARCH - PVT. LTD.			