


STAMP OF APPROVAL
Contract No. B.M. / Panawale / SL / 0916
Project to be executed in accordance with the
Order No. 31/12/2016




Project
Date 31/12/2016

O. C. Signed
by Coordinating Officer
& Deputy City Engineer

Coordinating Officer
& Deputy City Engineer
Building Department
Municipal Corporation, Mumbai

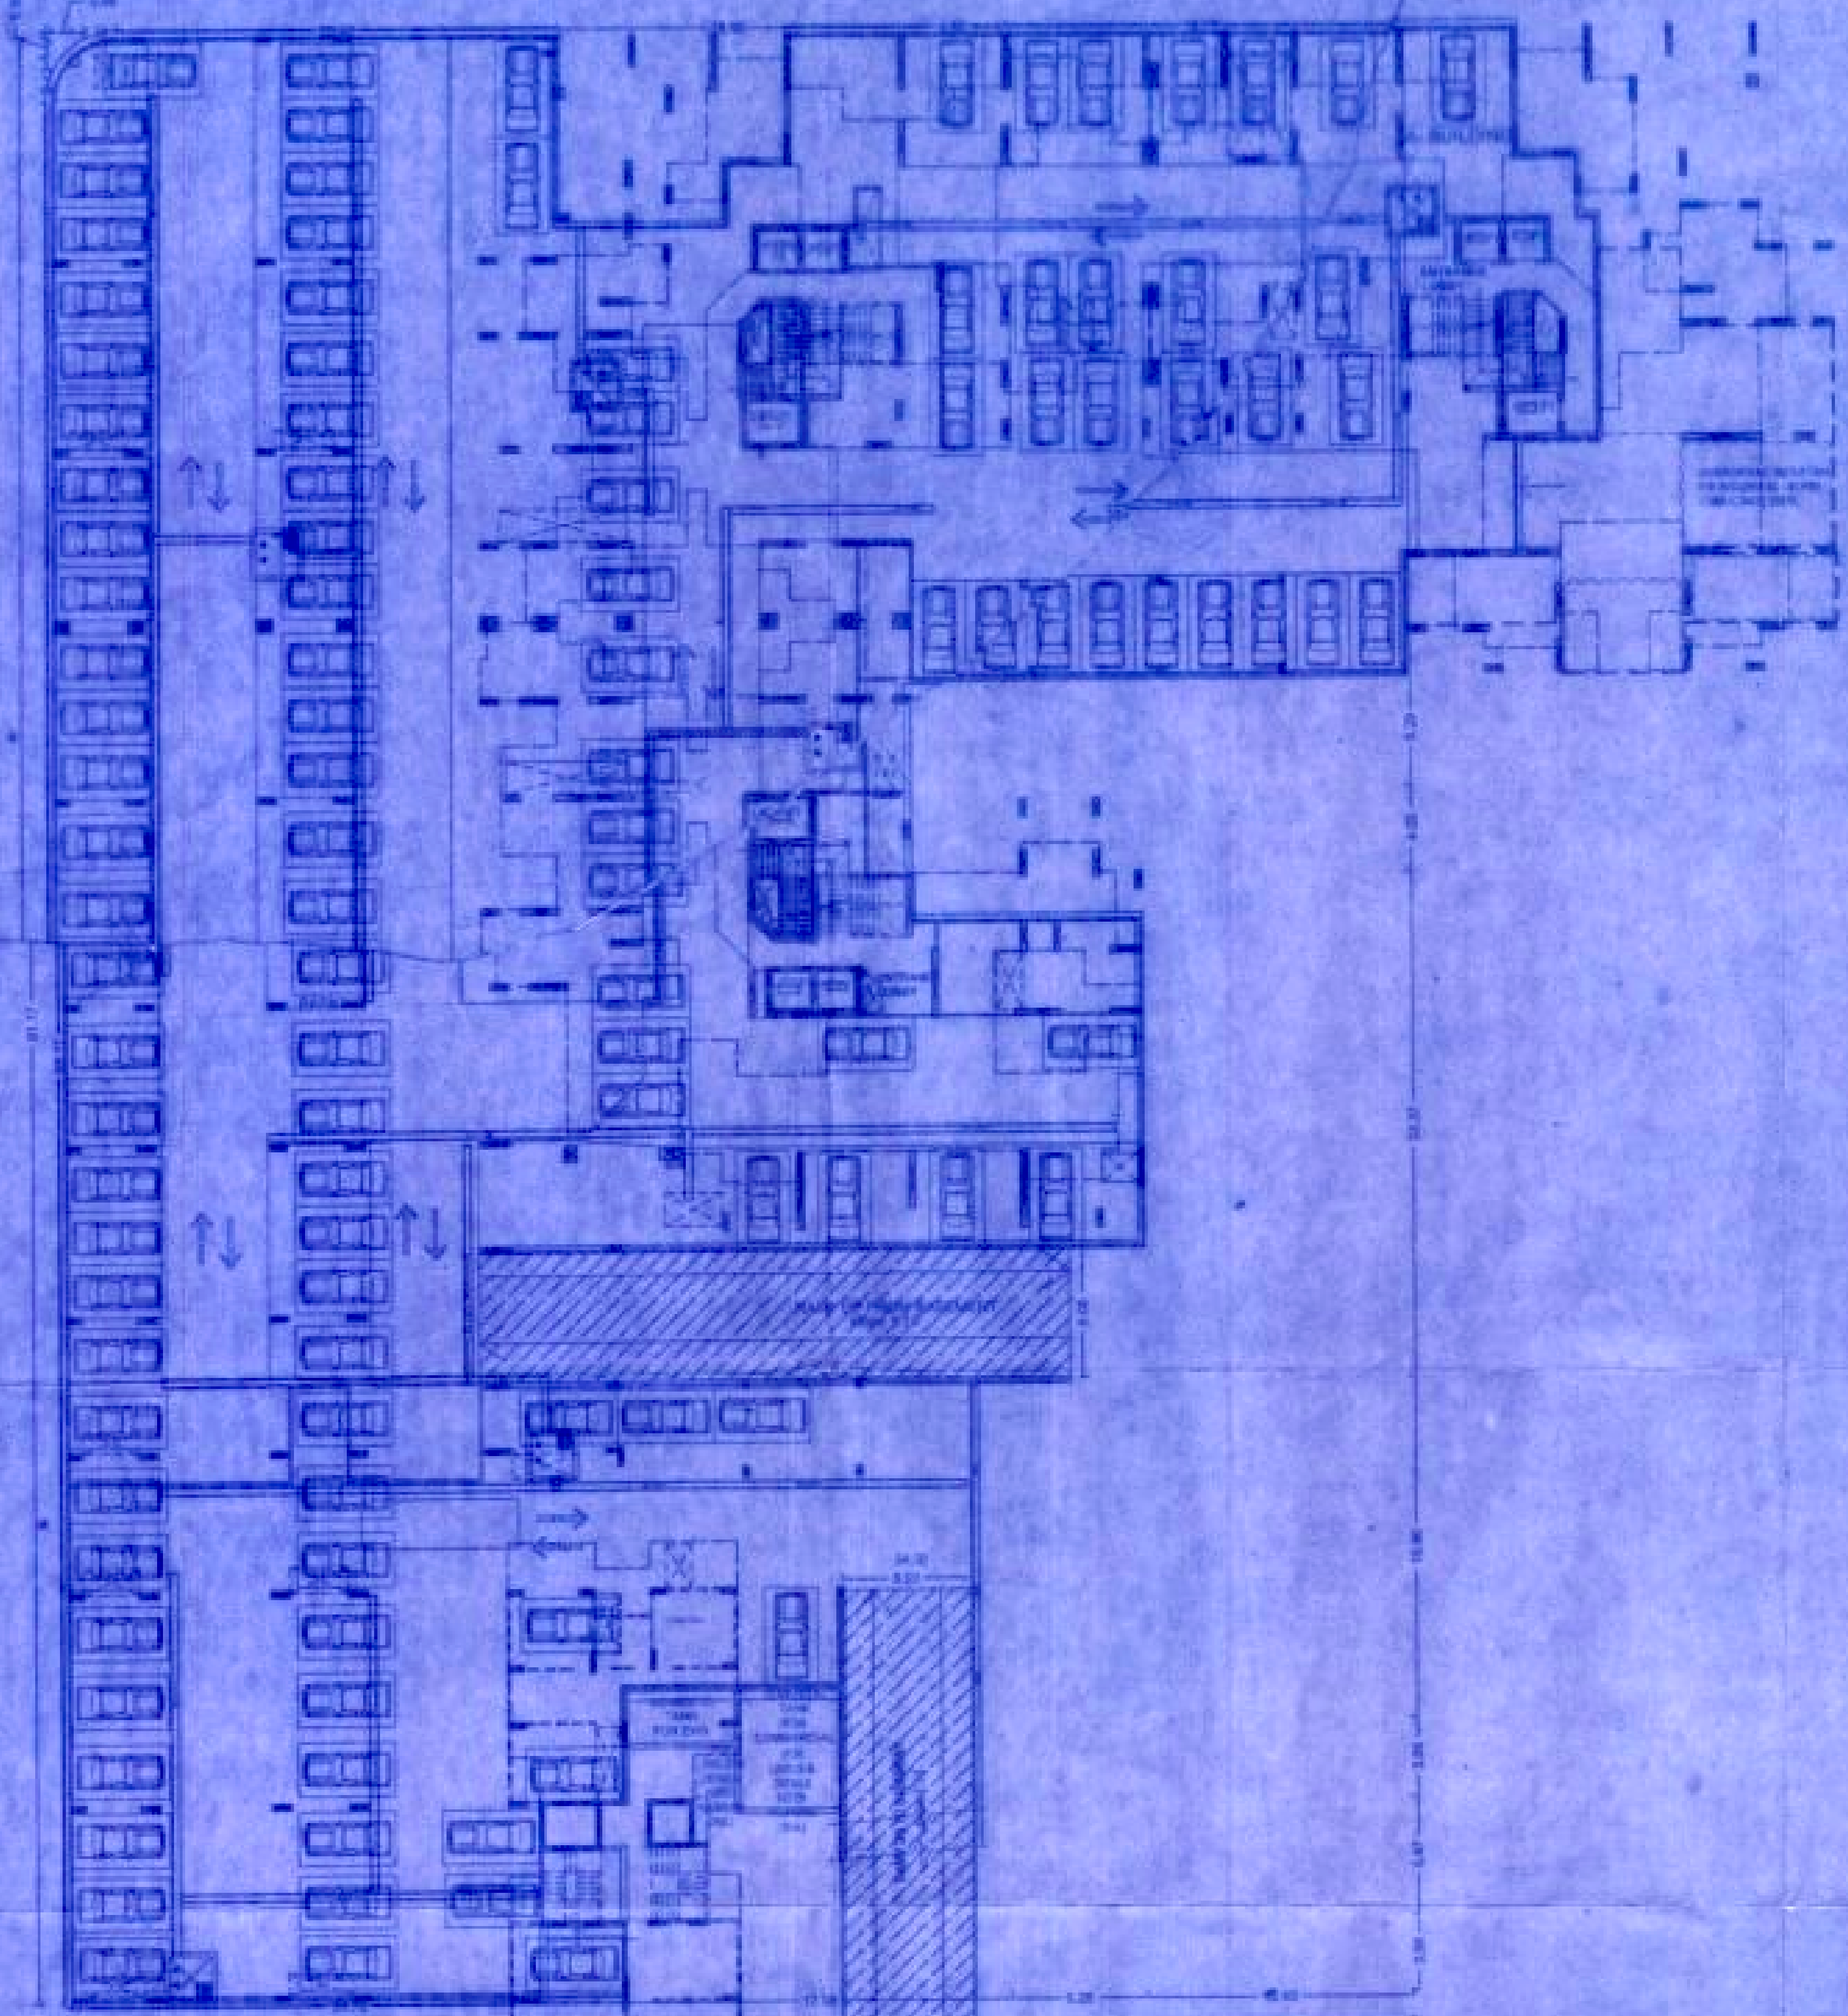

BASEMENT FLOOR PLAN (SCALE 1:200)

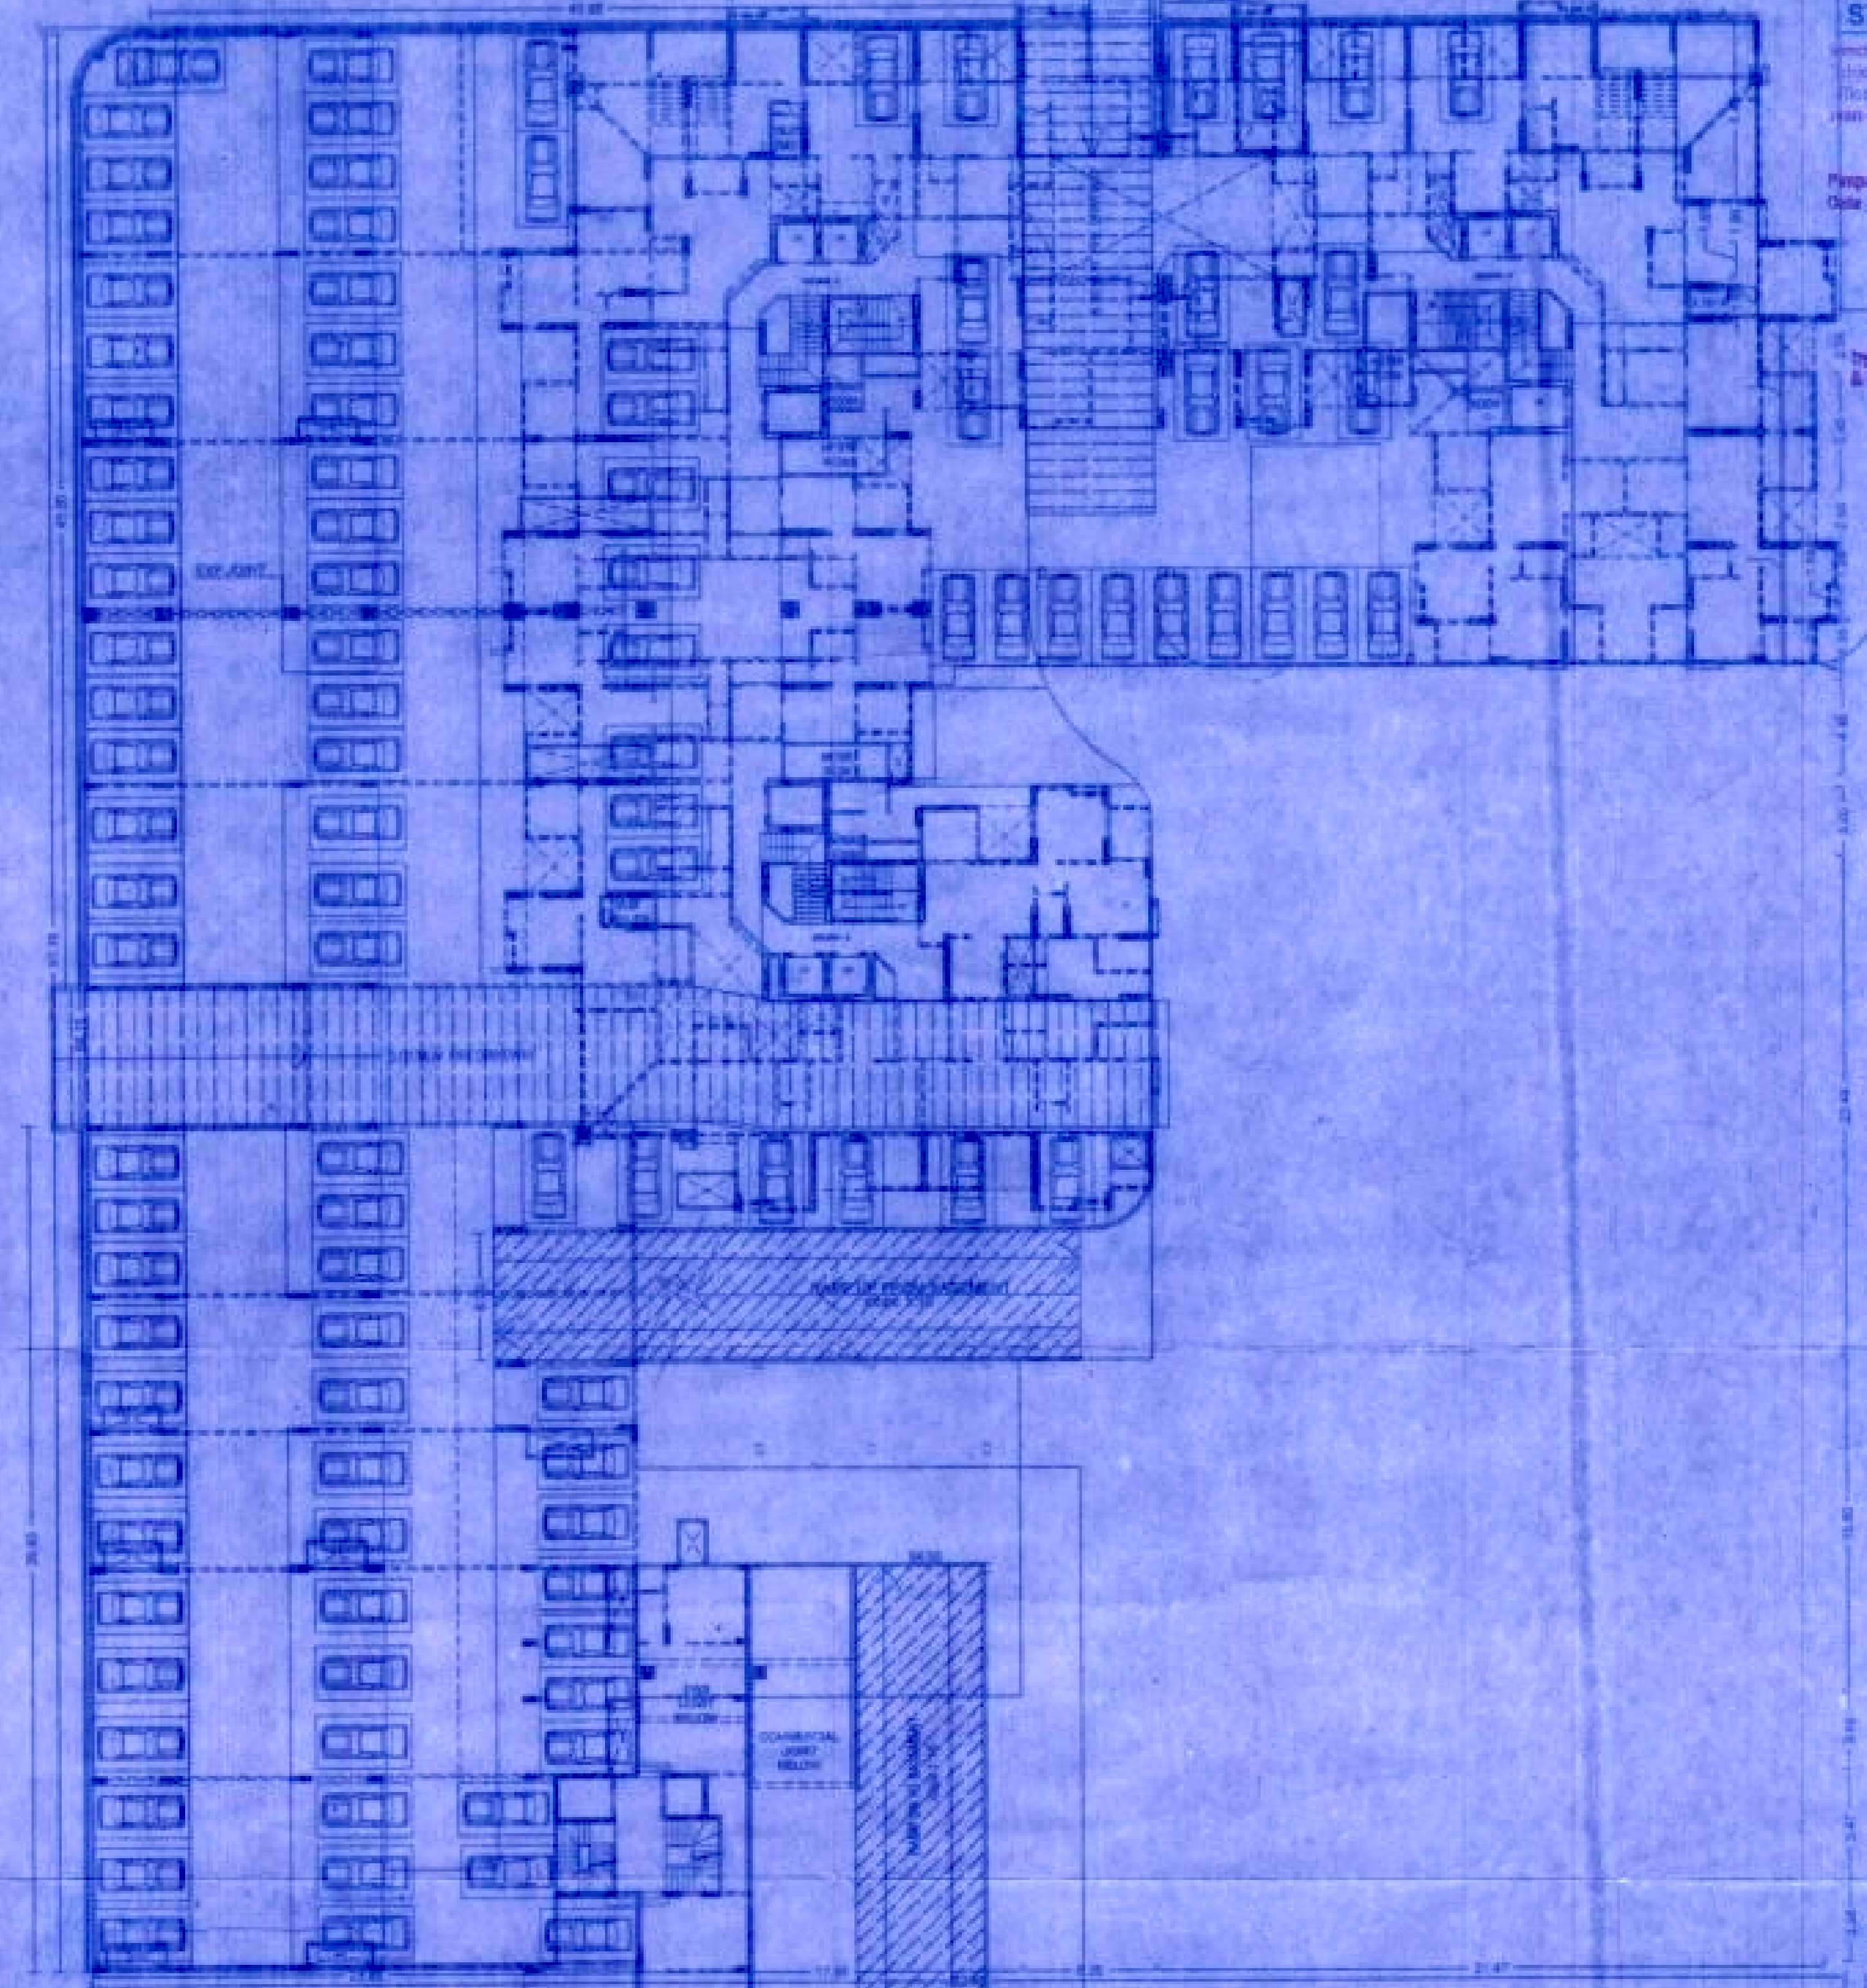

LOWER PARKING FLOOR PLAN (SCALE 1:200)

DESCRIPTION OF PROPOSAL
PROPOSED RESIDENTIAL - COMMERCIAL BUILDING
AT MIDC - 10 PUSHER - 10 PUSHER
DRT BOND
OWNER: M. C. ...
DESIGNER: ...
DATE: ...

APPROVED
DATE: ...

PROJECT NO.	000000000000	DATE	31-12-2016
KEY NO.	1	SHEET NO.	001