


APPROVED BY DT. 11/11/18
APPROVED SUBJECT TO CONDITIONS
APPROVED UNDER COMMERCIAL
CERTIFICATE NO. 22/2018/118
Municipal Corporation
MUMBAI

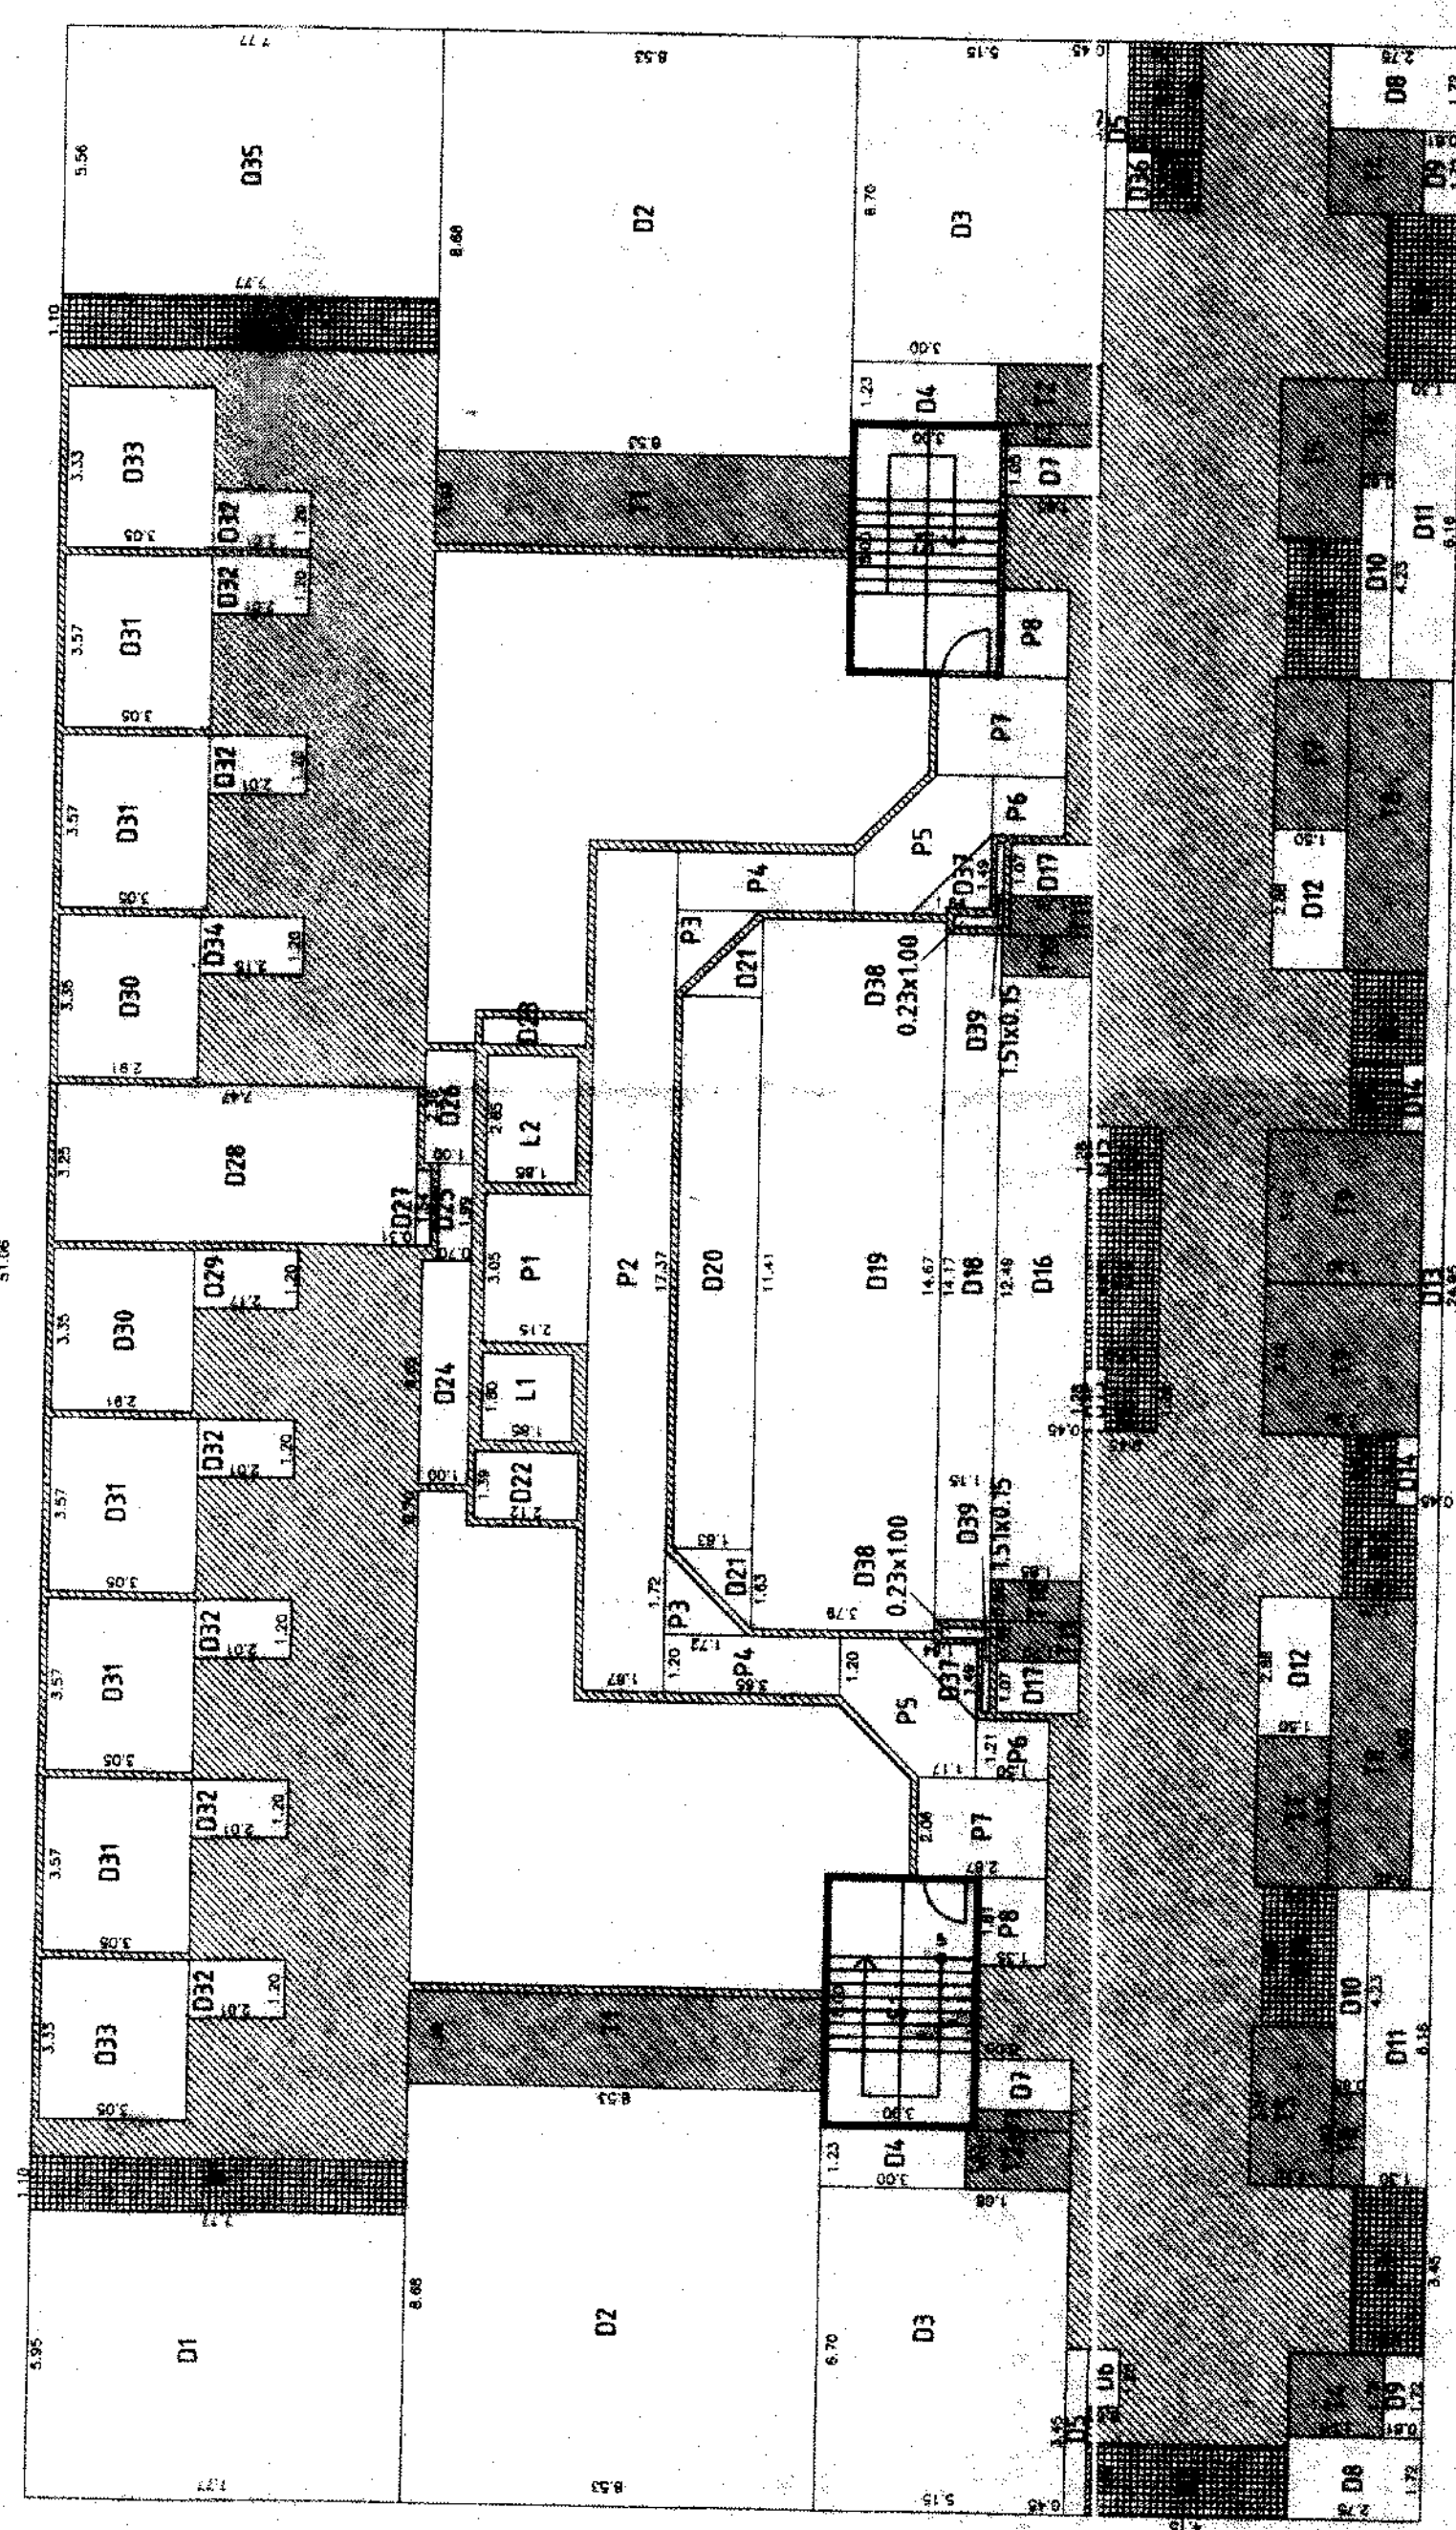

AREA CALCULATIONS 1st FLOOR PLAN
SCALE 1:150

Nos	Factor	Width	Length	Area
1	1.00	28.80	51.06	1470.53
2	1.00	28.80	51.06	1470.53

Nos	Factor	Width	Length	Area
1	1.00	28.80	51.06	1470.53
2	1.00	28.80	51.06	1470.53

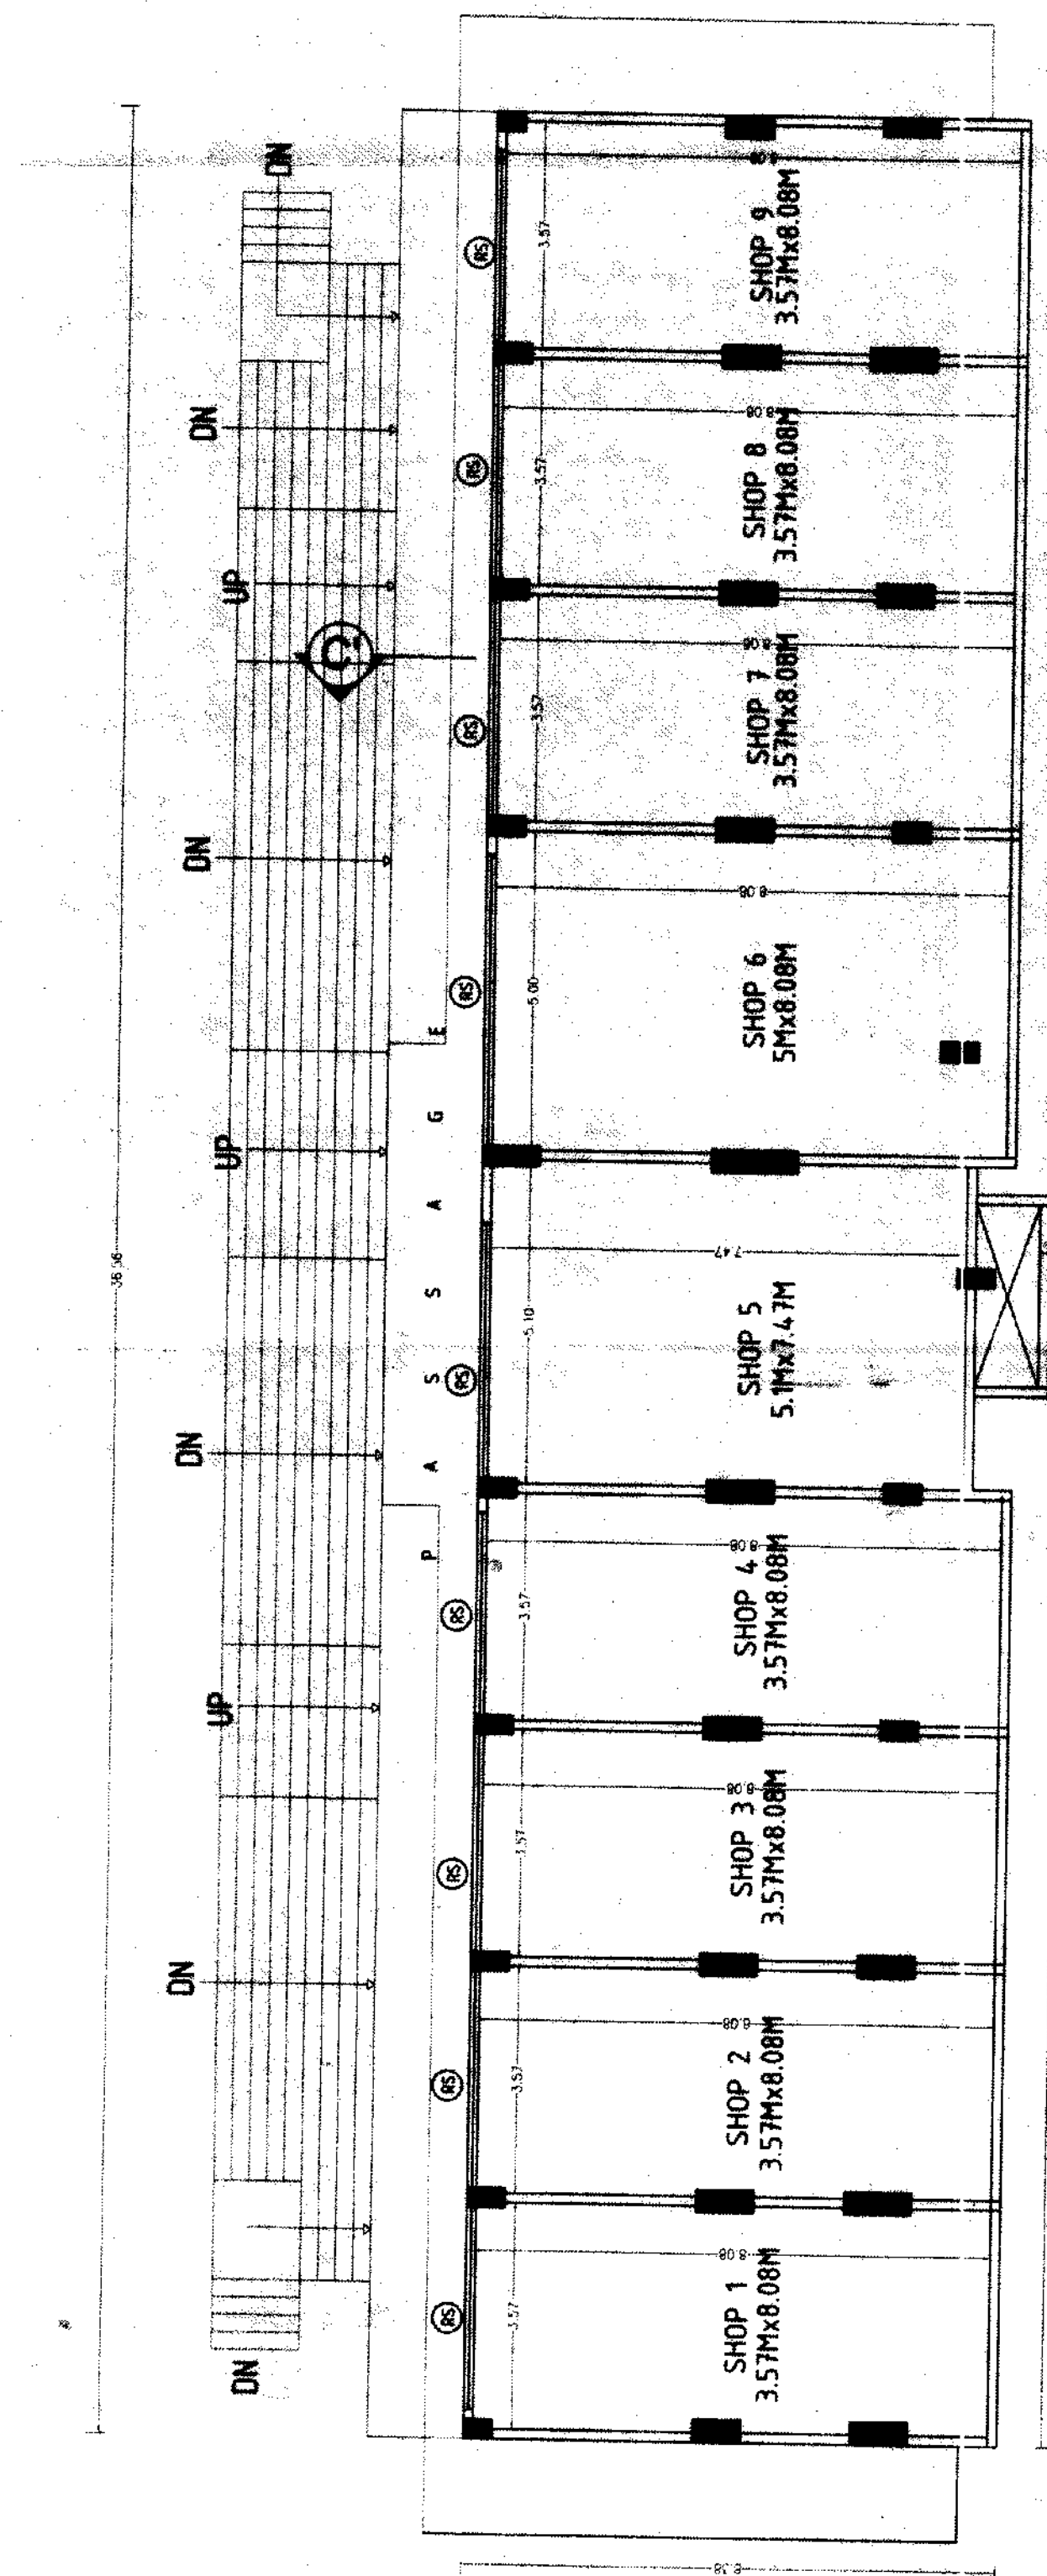

LOWER GROUND FLOOR PLAN
SCALE 1:100
COMMERCIAL

Nos	Factor	Width	Length	Area
1	1.00	28.80	51.06	1470.53
2	1.00	28.80	51.06	1470.53

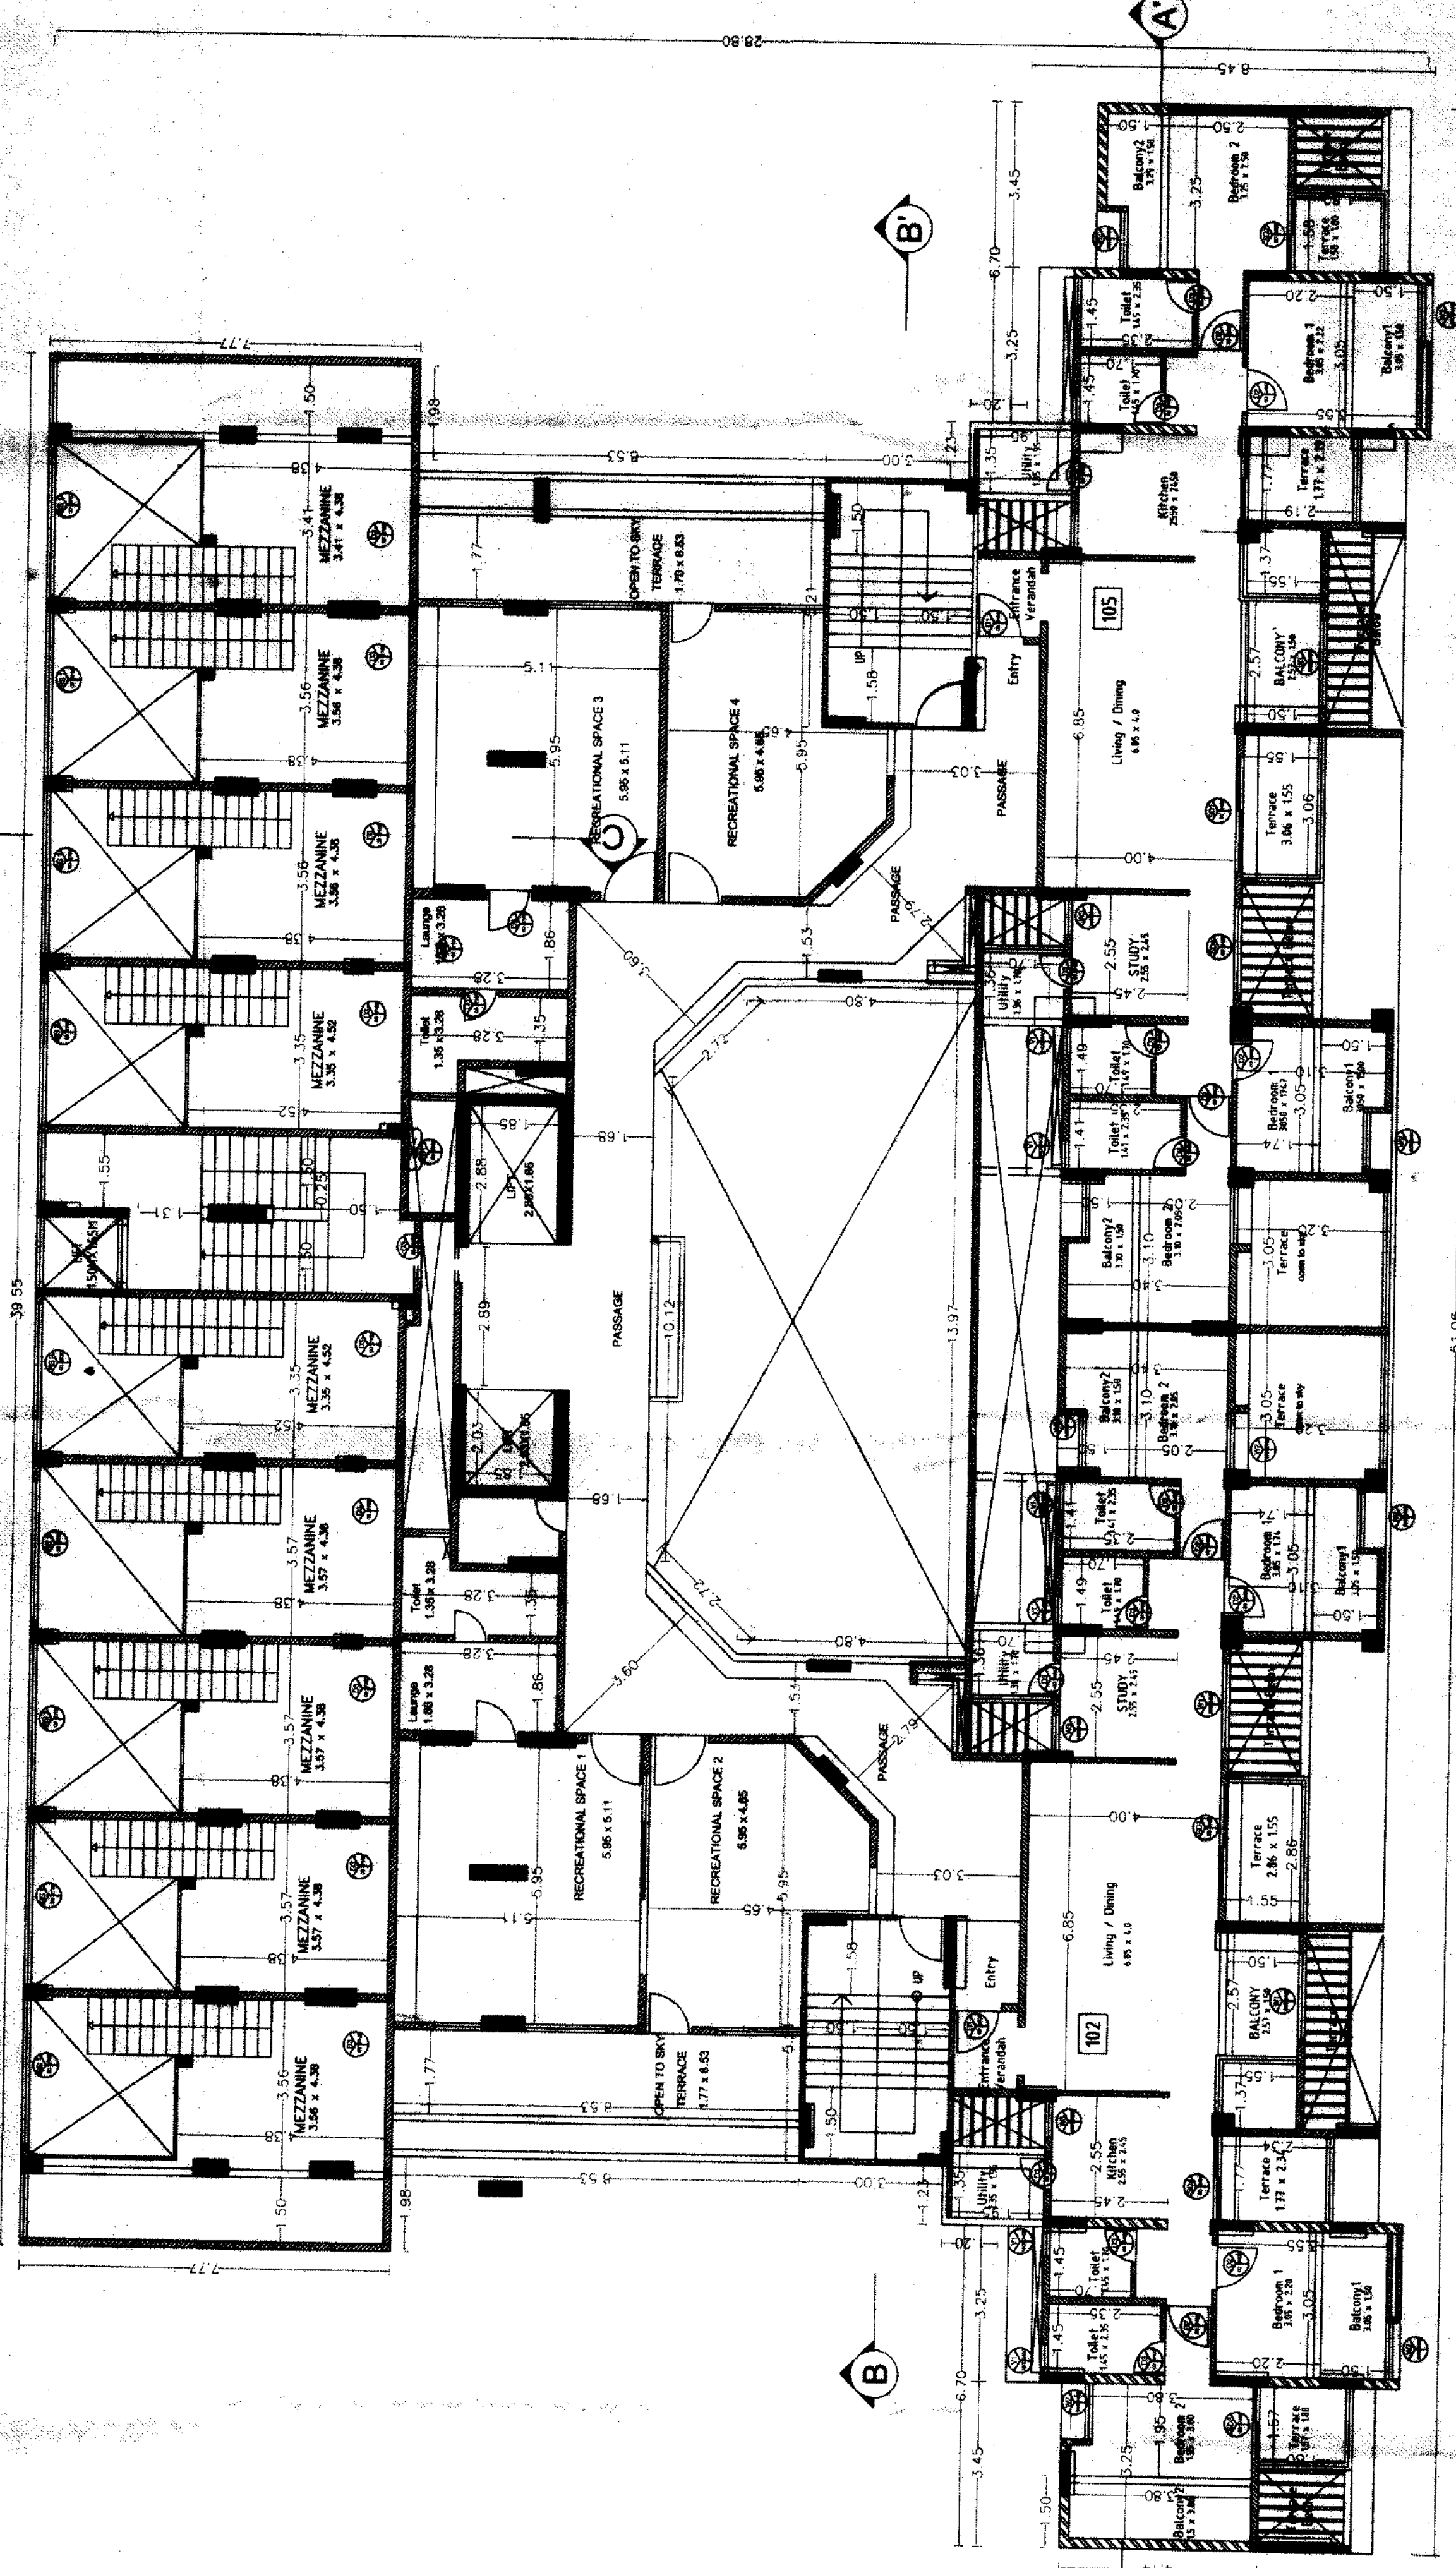

1st FLOOR PLAN
SCALE 1:100

Nos	Factor	Width	Length	Area
1	1.00	9.88	36.36	361.16
2	1.00	9.88	36.36	361.16

Nos	Factor	Width	Length	Area
1	1.00	0.61	5.10	3.11
2	1.00	0.61	5.10	3.11

Total built up (361.16 + 3.11)				
364.27				

Area calculation for Lower Ground Floor

DESCRIPTION OF PROPOSAL & PROPERTY		
PROPOSED LAY OUT OF BUILDING ON Sh.No 6/2/1(pst) + 6/3 + 6/13 AT MUMBAI, PUNE		
NAME OF THE OWNER	SIGNATURE OF THE OWNER	
HUNAD KARNALWALA	<i>H.S. Karnalwala</i>	
SUFFIX	DATE	
SUNIL CHINCHWADE		
SUNIL CHINCHWADE		
SUNIL CHINCHWADE AND ASSOCIATES		
ARCHITECTS CONSULTANTS		
7/2/2018, VANDANA ROAD, SION, MUMBAI-400007		
TEL: 23456789		
P.M.C. SUBMISSION DRAWING		
F. STATEMENT FLOOR PLAN AREA		
CALCULATIONS, BLOCK-LOCATION PLAN		
NORTH	SCALE	DATE
	AS SHOWN	30-12-2017
DRAWN BY	CHECKED BY	REMARKS
		ON 80'