


4/23/2018 12:11:40/g
APPROVED SUBMITTAL DOCUMENT
APPROVED UNDER CONDITIONS
CERTIFICATE NO. 6-12-2017/8
Building Department, Building Division, P.M.C.

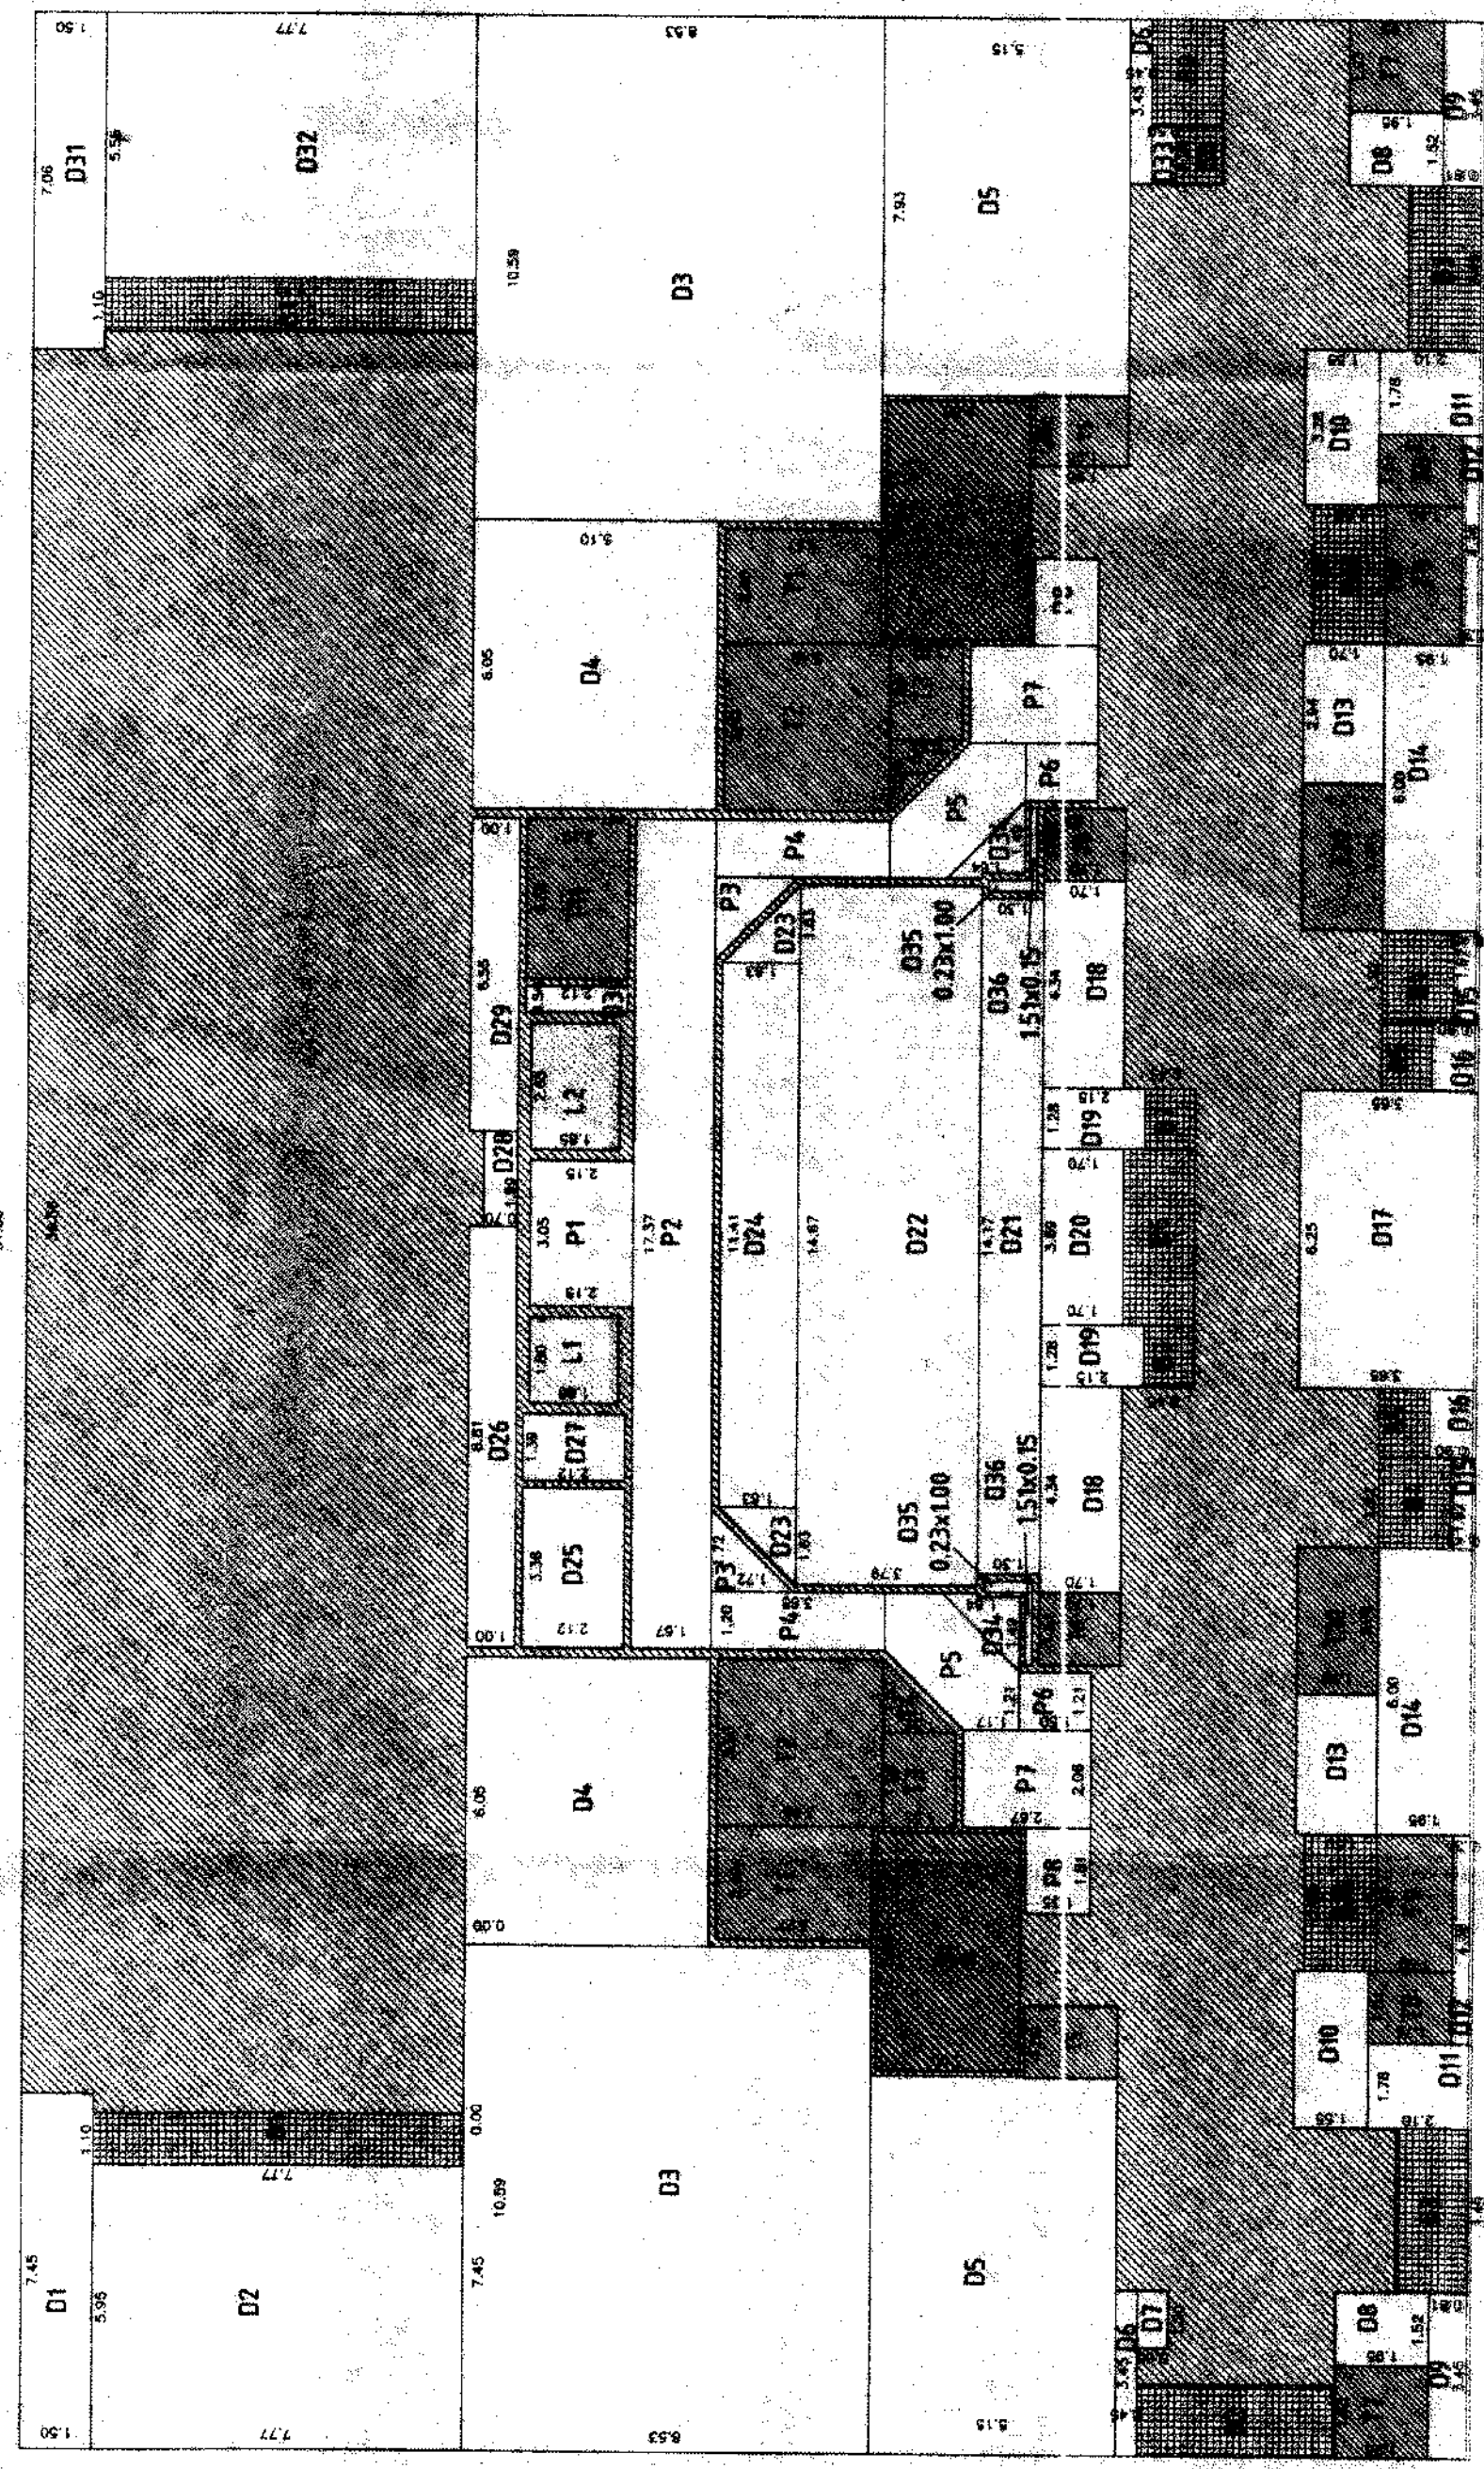

AREA CALCULATIONS 2nd FLOOR PLAN
SCALE 1:50

Area calculation for Second Floor

Nos	Factor	Width	Length	Area
1		30.30	51.06	1547.12

Nos	Factor	Width	Length	Area
D1	1	1.00	7.45	11.18
D2	1	1.00	7.77	5.95
D3	2	1.00	8.53	10.59
D4	2	1.00	5.10	6.05
D5	2	1.00	5.15	7.93
D6	2	1.00	0.45	3.11
D7	1	1.00	0.65	1.20
D8	2	1.00	1.95	5.93
D9	2	1.00	0.81	3.45
D10	2	1.00	1.55	3.78
D11	2	1.00	2.10	1.78
D12	2	1.00	0.35	4.98
D13	2	1.00	1.70	2.94
D14	2	1.00	1.05	6.00
D15	2	1.00	0.45	1.92
D16	2	1.00	0.80	1.43
D17	1	1.00	3.65	6.25
D18	2	1.00	1.70	4.84
D19	2	1.00	2.15	1.28
D20	1	1.00	3.70	3.89
D21	1	1.00	1.30	14.17
D22	1	1.00	3.79	14.67
D23	2	0.50	1.63	1.63
D24	1	1.00	1.63	11.41
D25	1	1.00	2.12	3.36
D26	1	1.00	1.00	8.81
D27	1	1.00	2.12	1.39
D28	1	1.00	0.70	1.99
D29	1	1.00	1.00	6.55
D30	1	1.00	0.54	2.12
D31	1	1.00	1.50	7.06
D32	1	1.00	7.77	5.55
D33	1	1.00	0.50	2.20
D34	2	0.50	1.64	1.49
D35	2	1.00	0.23	1.00
D36	2	1.00	0.51	0.45
Total				17.09

81	2	1.00	7.77	1.10
82	1	1.00	4.15	1.50
83	2	1.00	1.50	3.45
84	2	1.00	1.50	1.92
85	2	1.00	1.05	1.43
86	1	1.00	1.50	3.69
87	2	1.00	1.05	1.28
88	1	1.00	1.00	1.20
89	1	1.00	1.50	2.25
90	2	1.00	1.50	2.87
Total				17.09


T1	2	1.00	3.27	2.40
T2	2	1.00	3.48	3.50
T3	2	1.00	1.52	1.99
T4	2	0.50	1.52	1.52
T5	2	1.00	1.95	1.50
T6	2	1.00	1.70	1.51
T7	2	1.00	1.95	1.93
T8	2	1.00	1.75	1.51
T9	2	1.00	1.60	2.87
T10	2	1.00	1.70	3.06
T11	1	1.00	2.12	3.36
Total				30.00

P1	1	1.00	2.15	3.05
P2	1	1.00	1.67	17.37
P3	2	0.50	1.72	1.72
P4	2	1.00	3.65	1.20
P5	2	1.00	1.00	5.36
P6	2	1.00	1.50	1.21
P7	2	1.00	2.67	2.06
P8	2	1.00	1.35	1.81
Total				77.61
L1	1	1.00	1.85	1.80
L2	1	1.00	11.85	2.65
Total				8.23
S1	2	1.00	3.00	5.00
Total				30.00


Total deduction				564.47
-----------------	--	--	--	--------

total built up				582.65
----------------	--	--	--	--------

Terrace calculations				
T5	2	1.00	1.95	1.50
T6	2	1.00	1.70	1.51
T7	2	1.00	1.95	1.93
T8	2	1.00	1.75	1.51
T9	2	1.00	1.60	2.87
T10	2	1.00	1.70	3.06
T11	1	1.00	2.12	3.36
Total				7.12

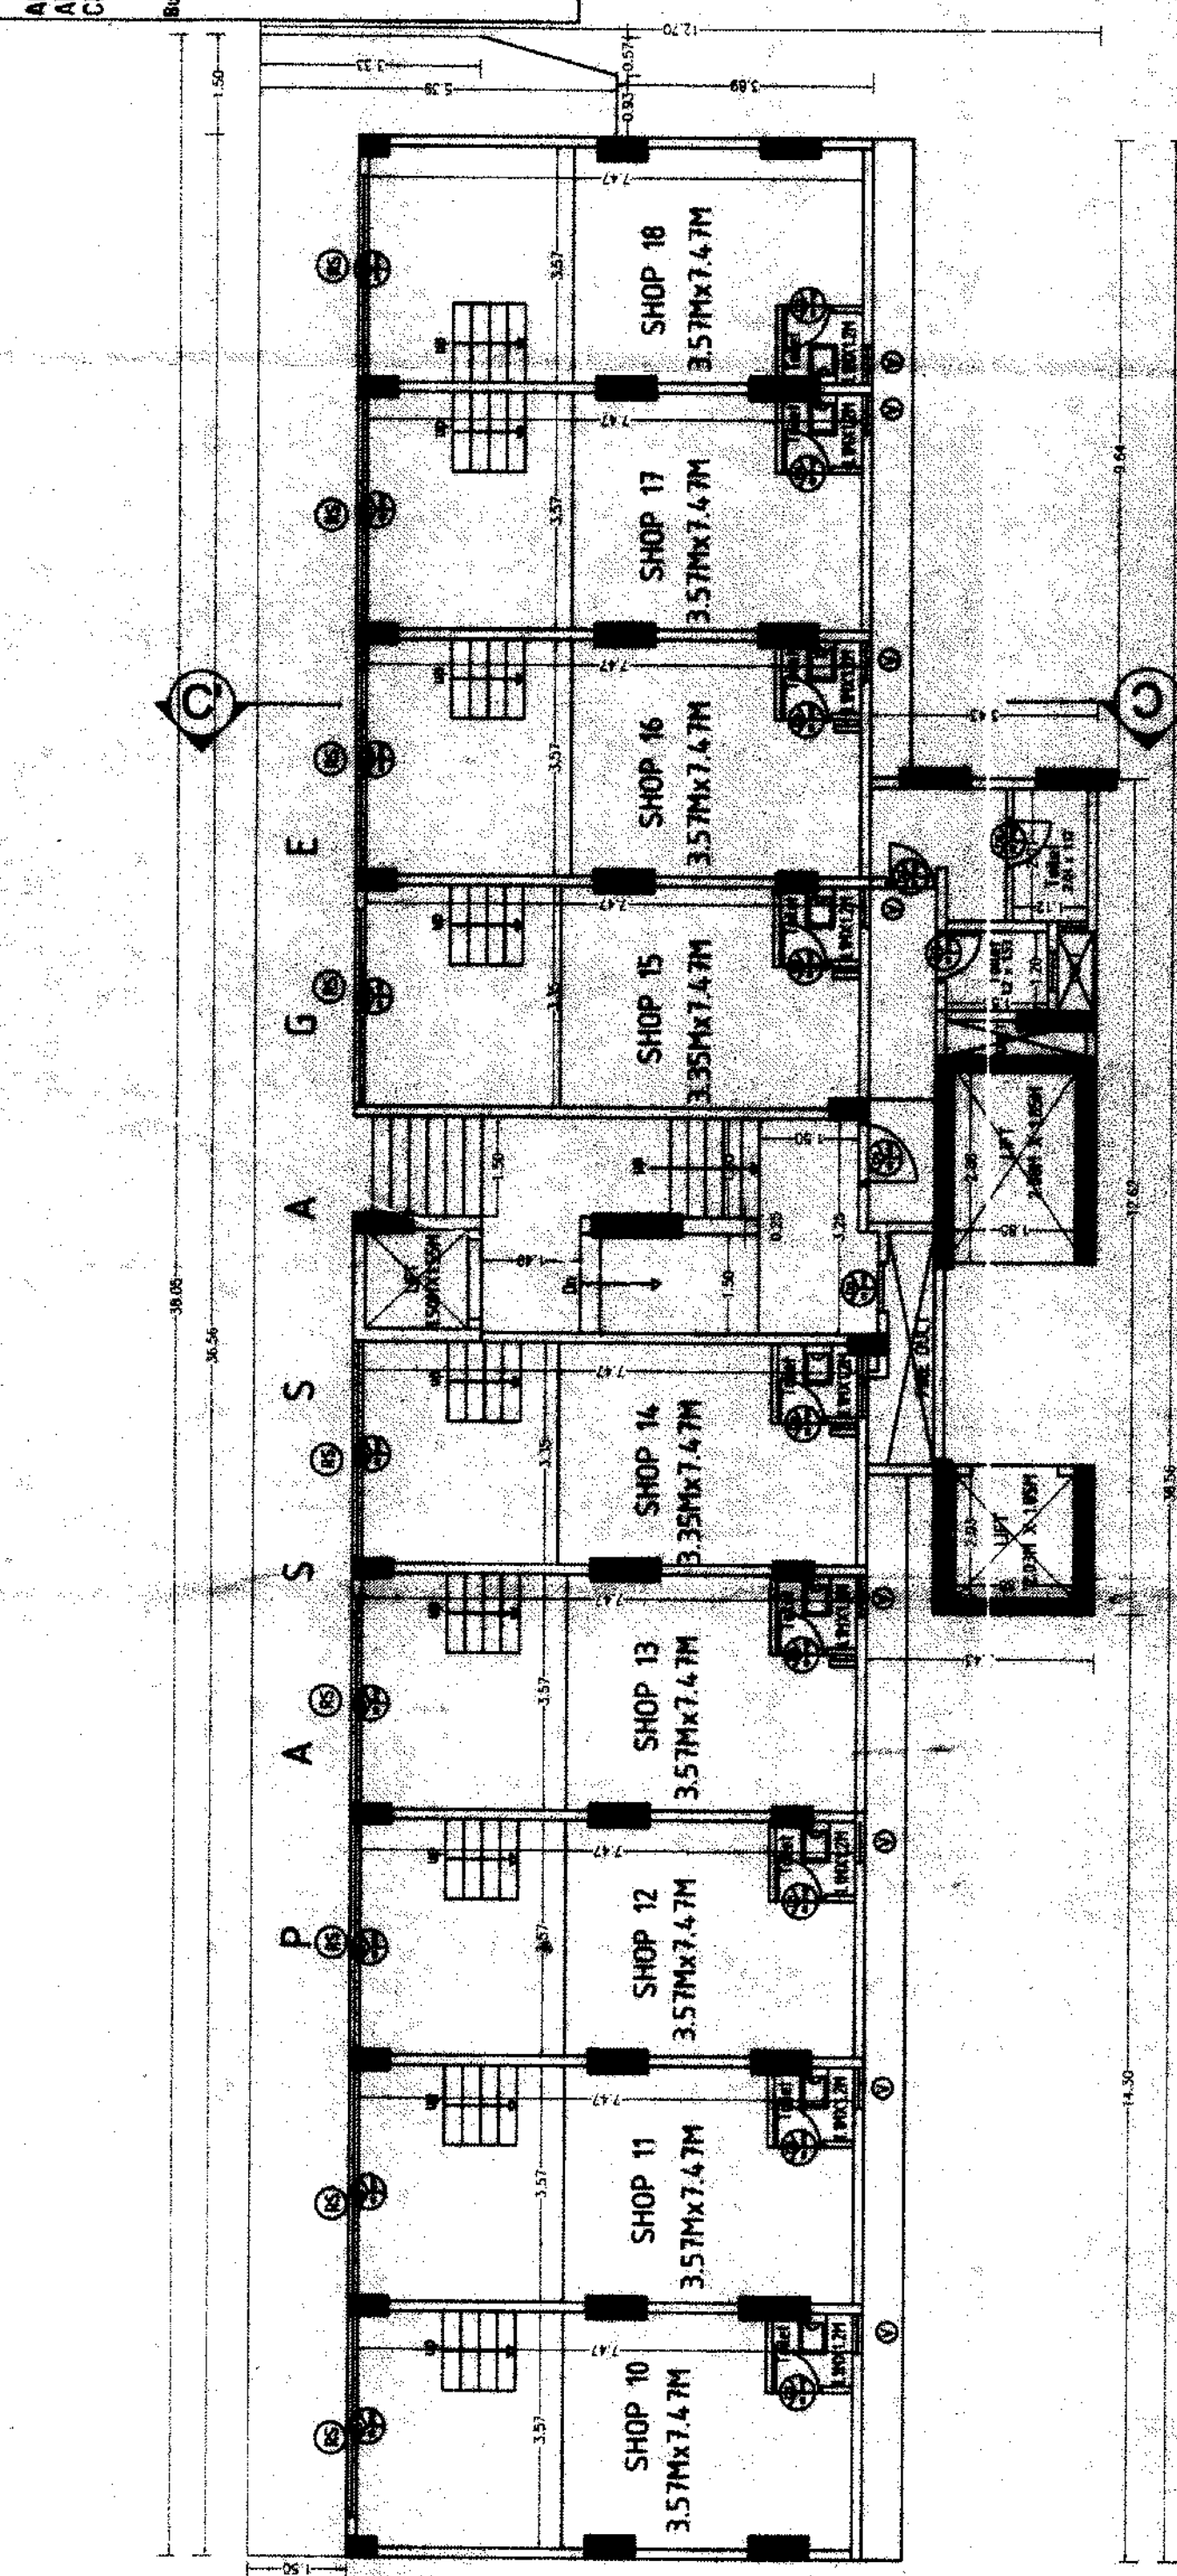

UPPER GROUND FLOOR PLAN
COMMERCIAL
SCALE 1:100

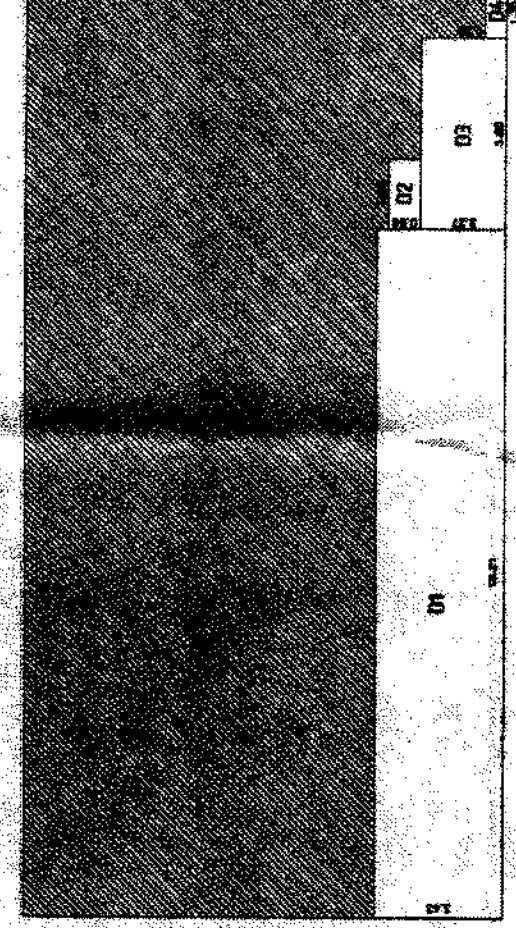

Area calculation for Upper Ground Floor

Nos	Factor	Width	Length	Area
1		13.70	38.05	483.24
Total built up				483.24

Nos	Factor	Width	Length	Area
D1	1	1.00	3.43	18.21
D2	1	1.00	0.86	1.85
D3	1	1.00	2.37	5.05
D4	1	1.00	0.59	1.35
D5	1	1.00	3.43	10.99
D6	1	1.00	1.50	3.89
D7	1	0.50	0.57	2.06
Subtraction				120.39

AXIS LINES THROUGH

HUNAD KARMALAWA

SUNIL CHINCHWADE

DATE

REVISION

SUNIL CHINCHWADE

DATE

REVISION

SUNIL CHINCHWADE

DATE

2nd FLOOR PLAN
SCALE 1:100