



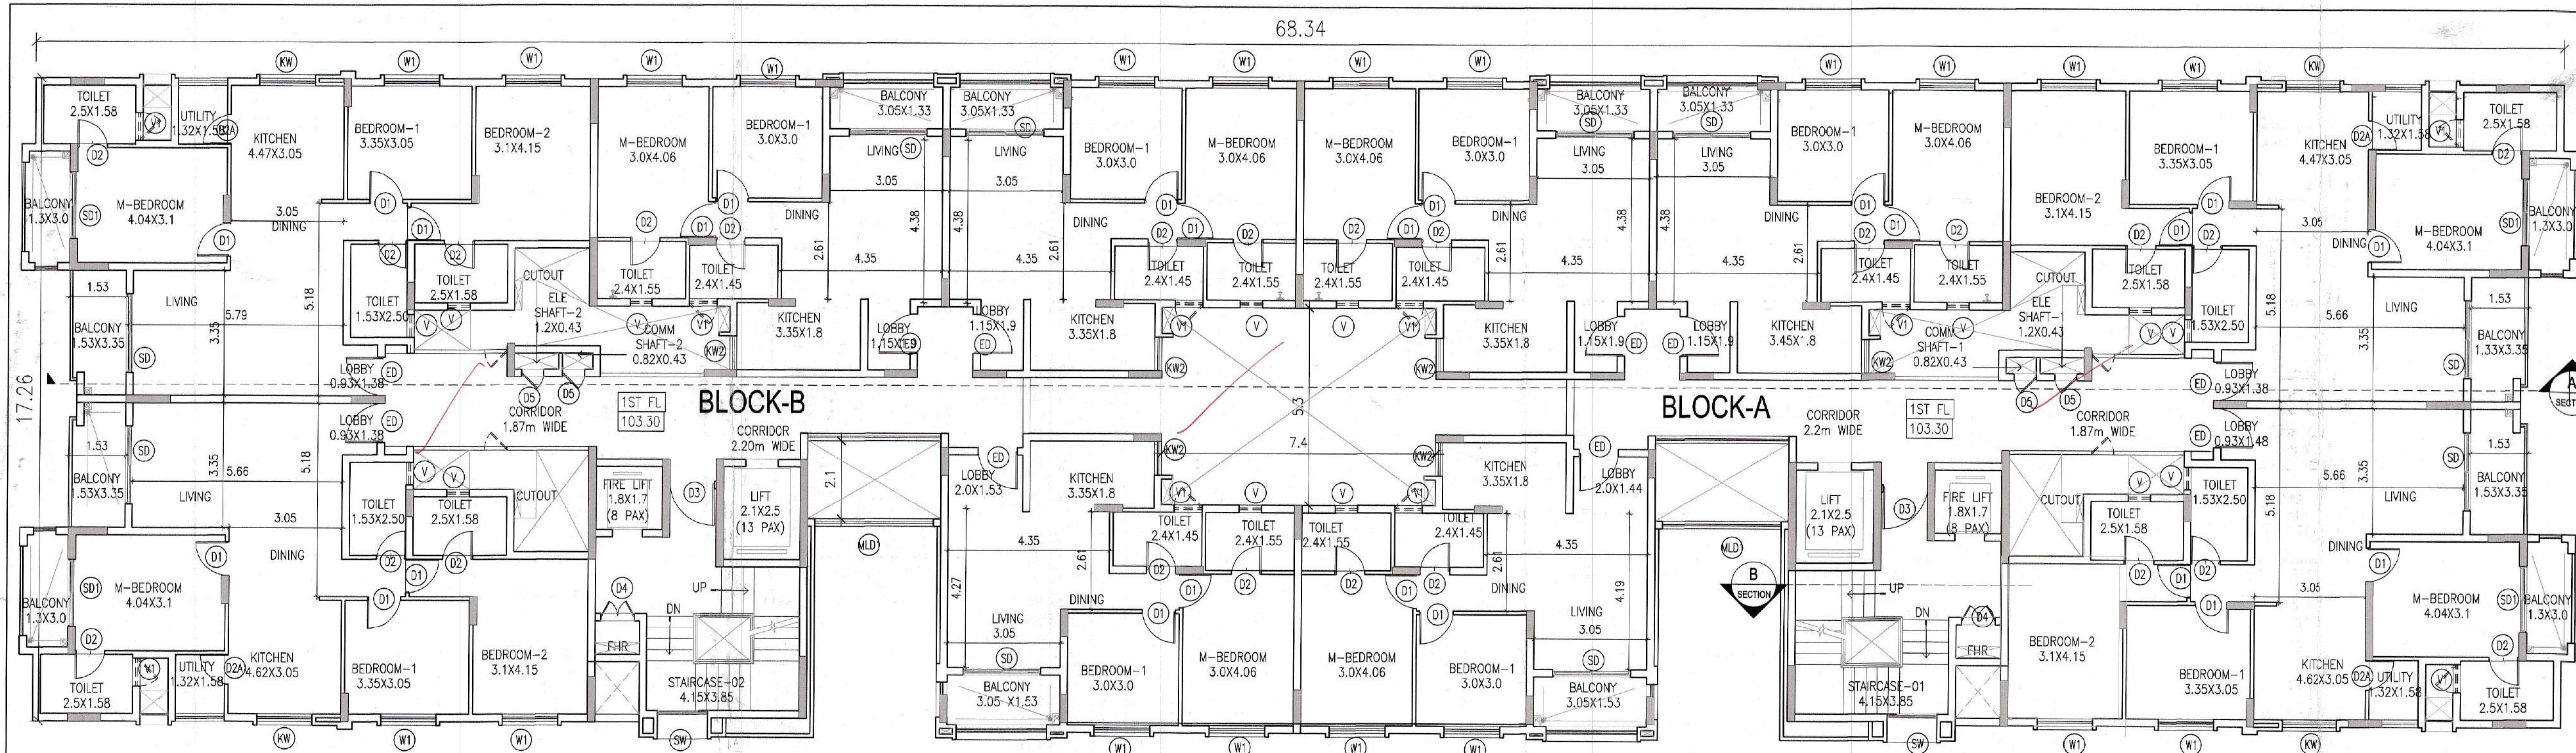

FIRST FLOOR PLAN

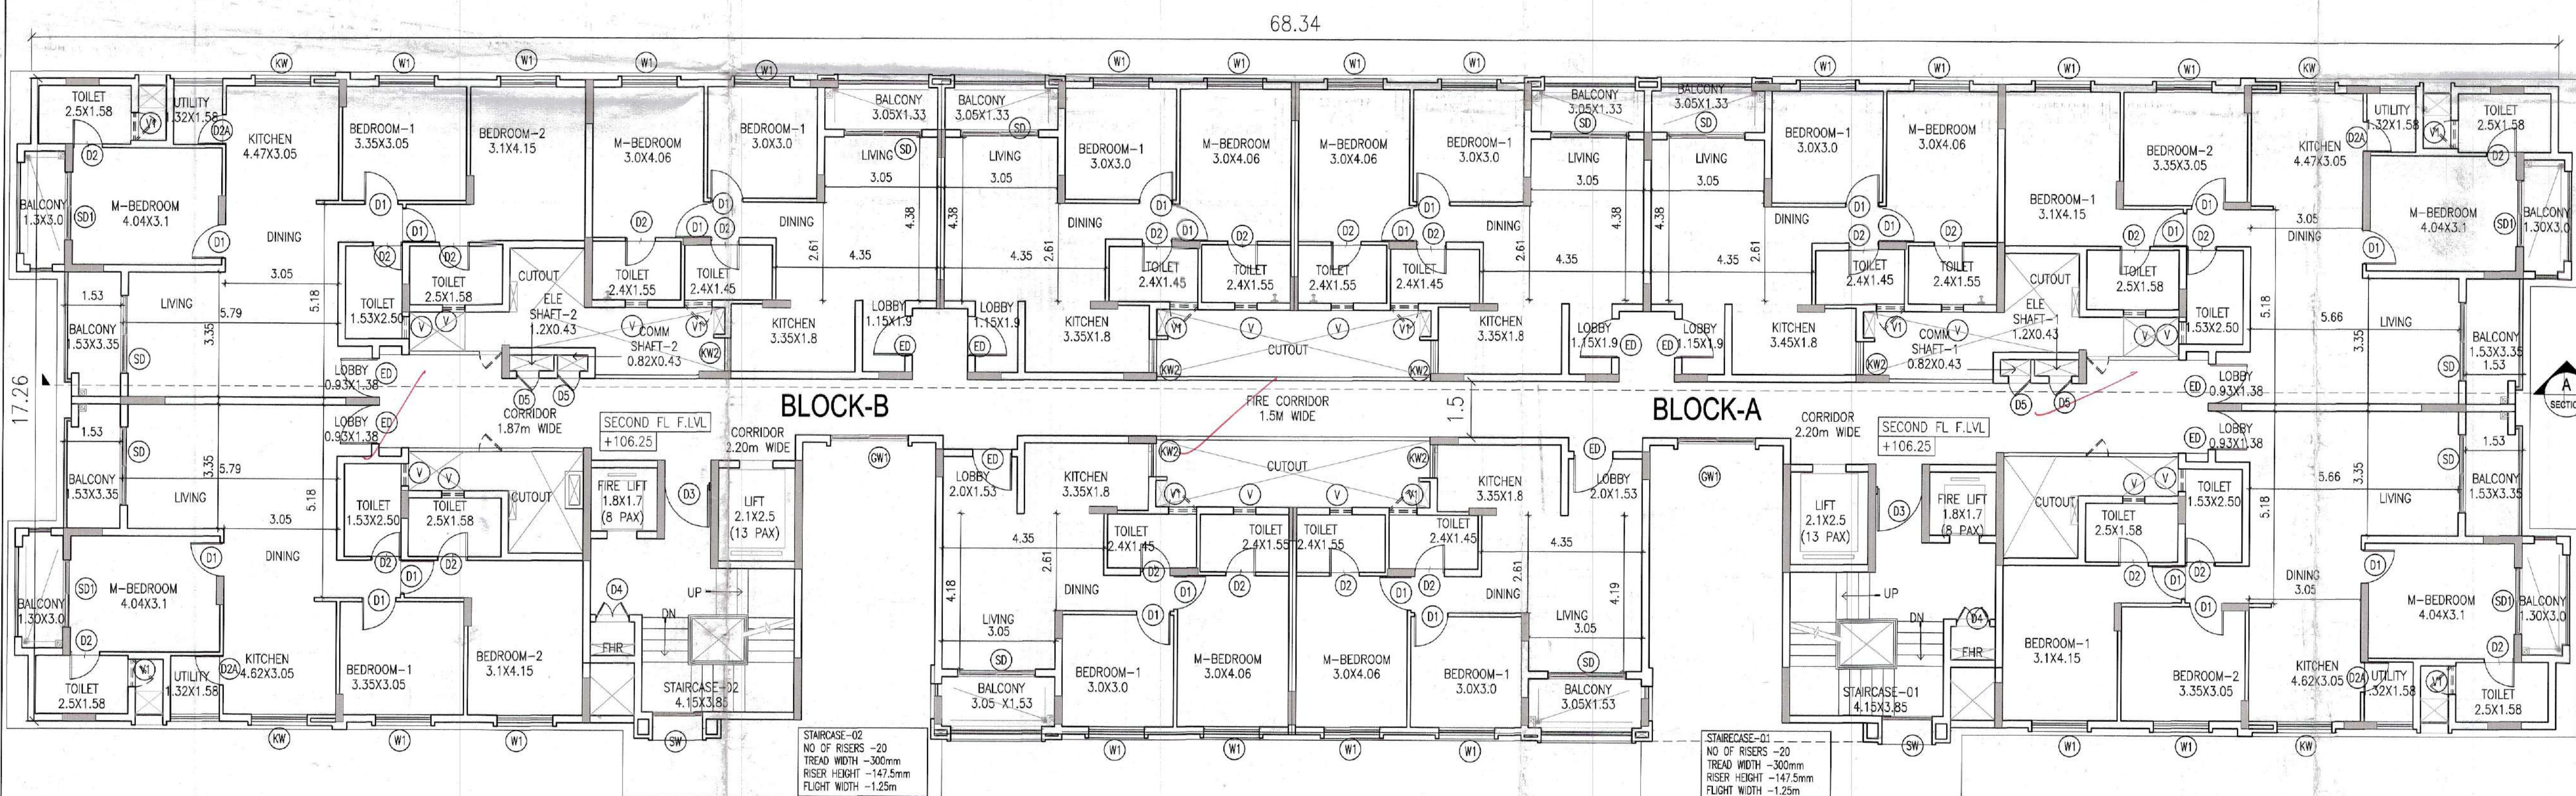


SECOND FLOOR PLAN


This building plan is approved
subject to the conditions
mentioned in the covering letter

Assistant Engineer
KJADB, Zonal Office,
K.R.S. Road, Mysuru-570 016

Deputy Development Officer
KJADB Zonal Office,
K.R.S. Road, MYSORE-570 016

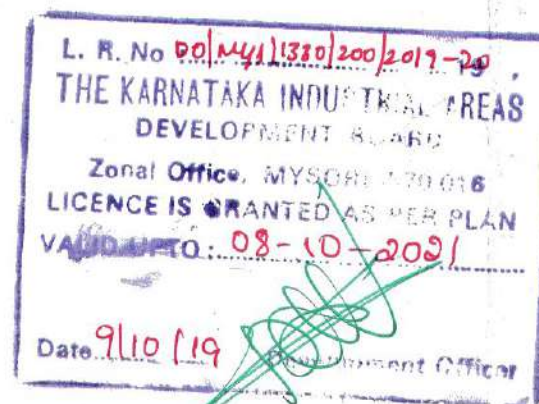

LOCATION PLAN

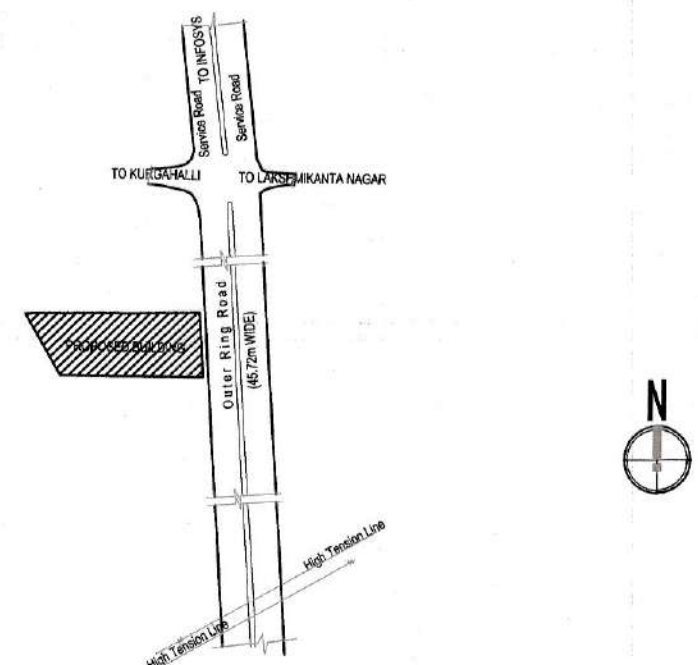

SCHEDULE OF OPENING		
DOOR	SIZE (m)	LOCATION
ED	1.05X2.10	ENTRANCE DOOR
D1	0.90X2.10	BEDROOM/CLUB PANTRY
D2	0.80X2.10	TOILET
D3	1.20X2.10	STAIRCASE/LIFT MACHINE
FS	0.90X2.10	FIRE PANEL ROOM
D4	0.90X1.50	FHR
D5	0.60X1.5	ELEC/COM SHAFT
D6	1.20X2.40+0.9X1.35	ELECTRICAL ROOM
D7	1.50X2.40	UG/STP PUMP ROOM
D8	0.75X2.10	DRIVERS TOILET
D11	1.20X2.40	COMMUNICATION/SERVICE/OWC RM
D12	0.80X2.10	DUCT SERVICE ACCESS
LD	1.50X2.10	BASEMENT LOBBY
SD	2.10X2.10	LIVING
SD1	1.80X2.10	BEDROOM
MLD1	3.2X2.40+2.95	LOUNGE/DOUBLE HEIGHT
CD1	1.5X2.10	CLUB
CD2	1.2X2.10	CLUB
CD3	1.2X2.1+0.6X1.80	CLUB
WINDOW		
GW1	3.20X23.00	CORRIDOR/CLUB
W1	1.50X1.35	BEDROOM/BASEMENT LOBBY
W13	1.20X1.35	COMMUNICATION RM
KW1	1.50X1.05	KITCHEN
KW2	0.90X1.05	KITCHEN
CW12	1.50X1.80	CLUB
CW13	1.00X1.8	CLUB
SW1	1.35X1.35	STAIRCASE
EW1	1.20X1.35	ELECTRICAL ROOM
LW1	1.20X1.35	BASEMENT LOBBY
VENTILATOR		
V	0.60X0.90	TOILET
V1	0.75X1.2	TOILET

OWNER'S SIGNATURE:

For Sarvoday Enterprises
For SARVODAY ENTERPRISES

PARTNERS

ARCHITECT

K. Muntaz Begum

K.MUMTAZ BEGUM
BCC/BL-3.6/A-2829/17-18

PROJECT




PROPOSED RESIDENTIAL BUILDING
AT S 29-12 & SITE NO:38
OUTER RING ROAD, HEBBAL MYSORE

THE SANCTION DRAWING

FIRST & SECOND FLOOR PLAN

DEALT/CHKD.	ASIMA	SCALE	1:100	JOB NO.	
DRAWN	MARIA.V	DATE	19-08-19	SHEET NO.	03 OF 08

ALAY DESIGN COLLABORATORS
ARCHITECTS TOWN PLANNERS INTERIOR DESIGNERS
41/2, PROMENADE ROAD, FRAZER TOWN, BANGALORE - 560 005.
COMPUTER AIDED DRAWING

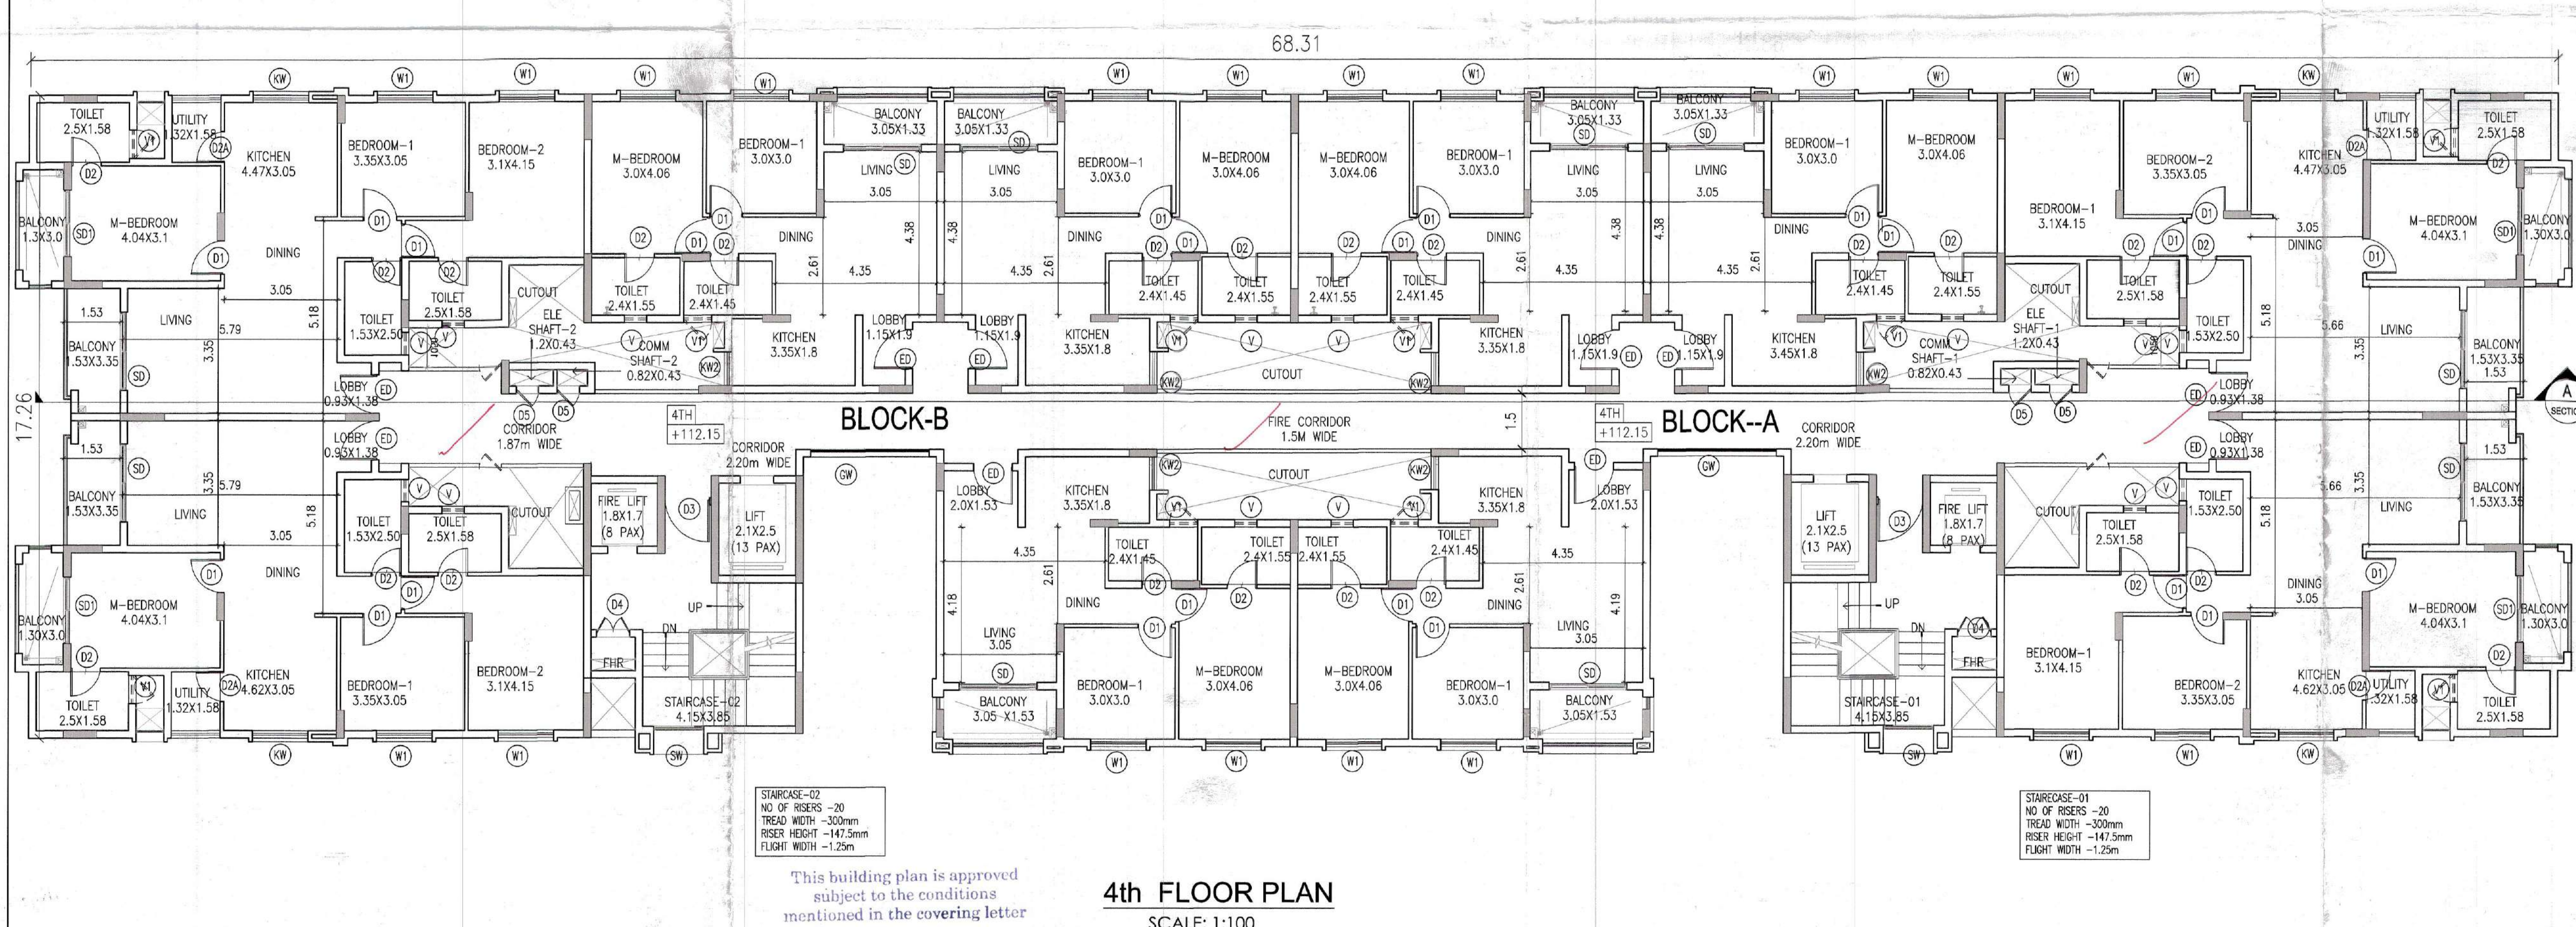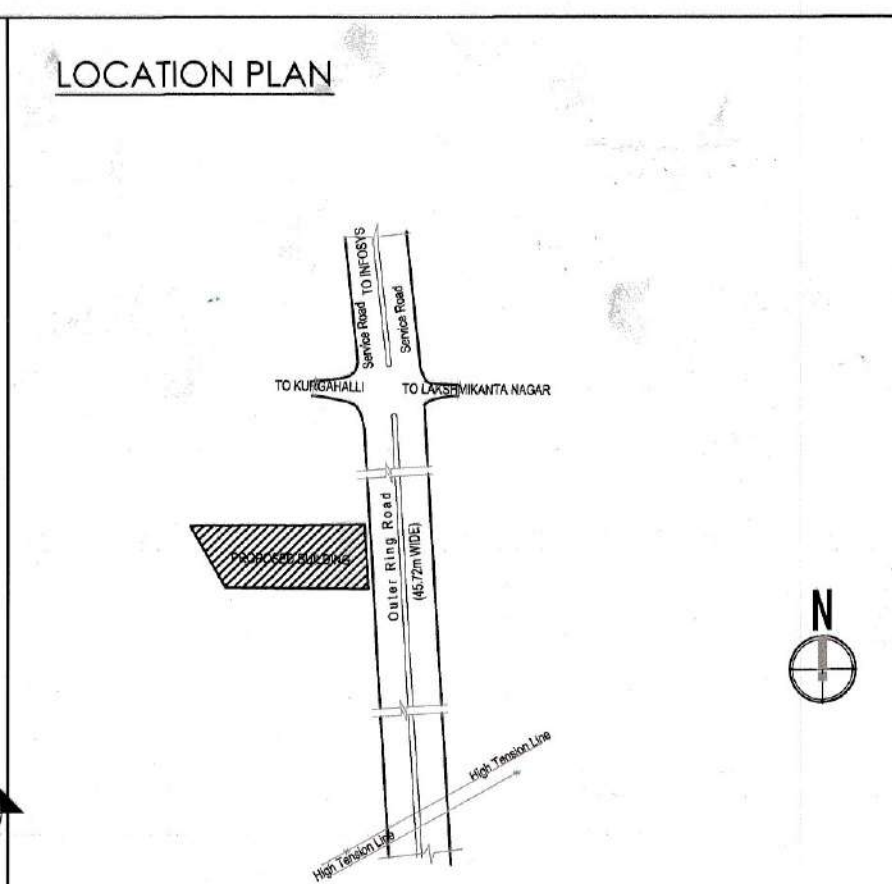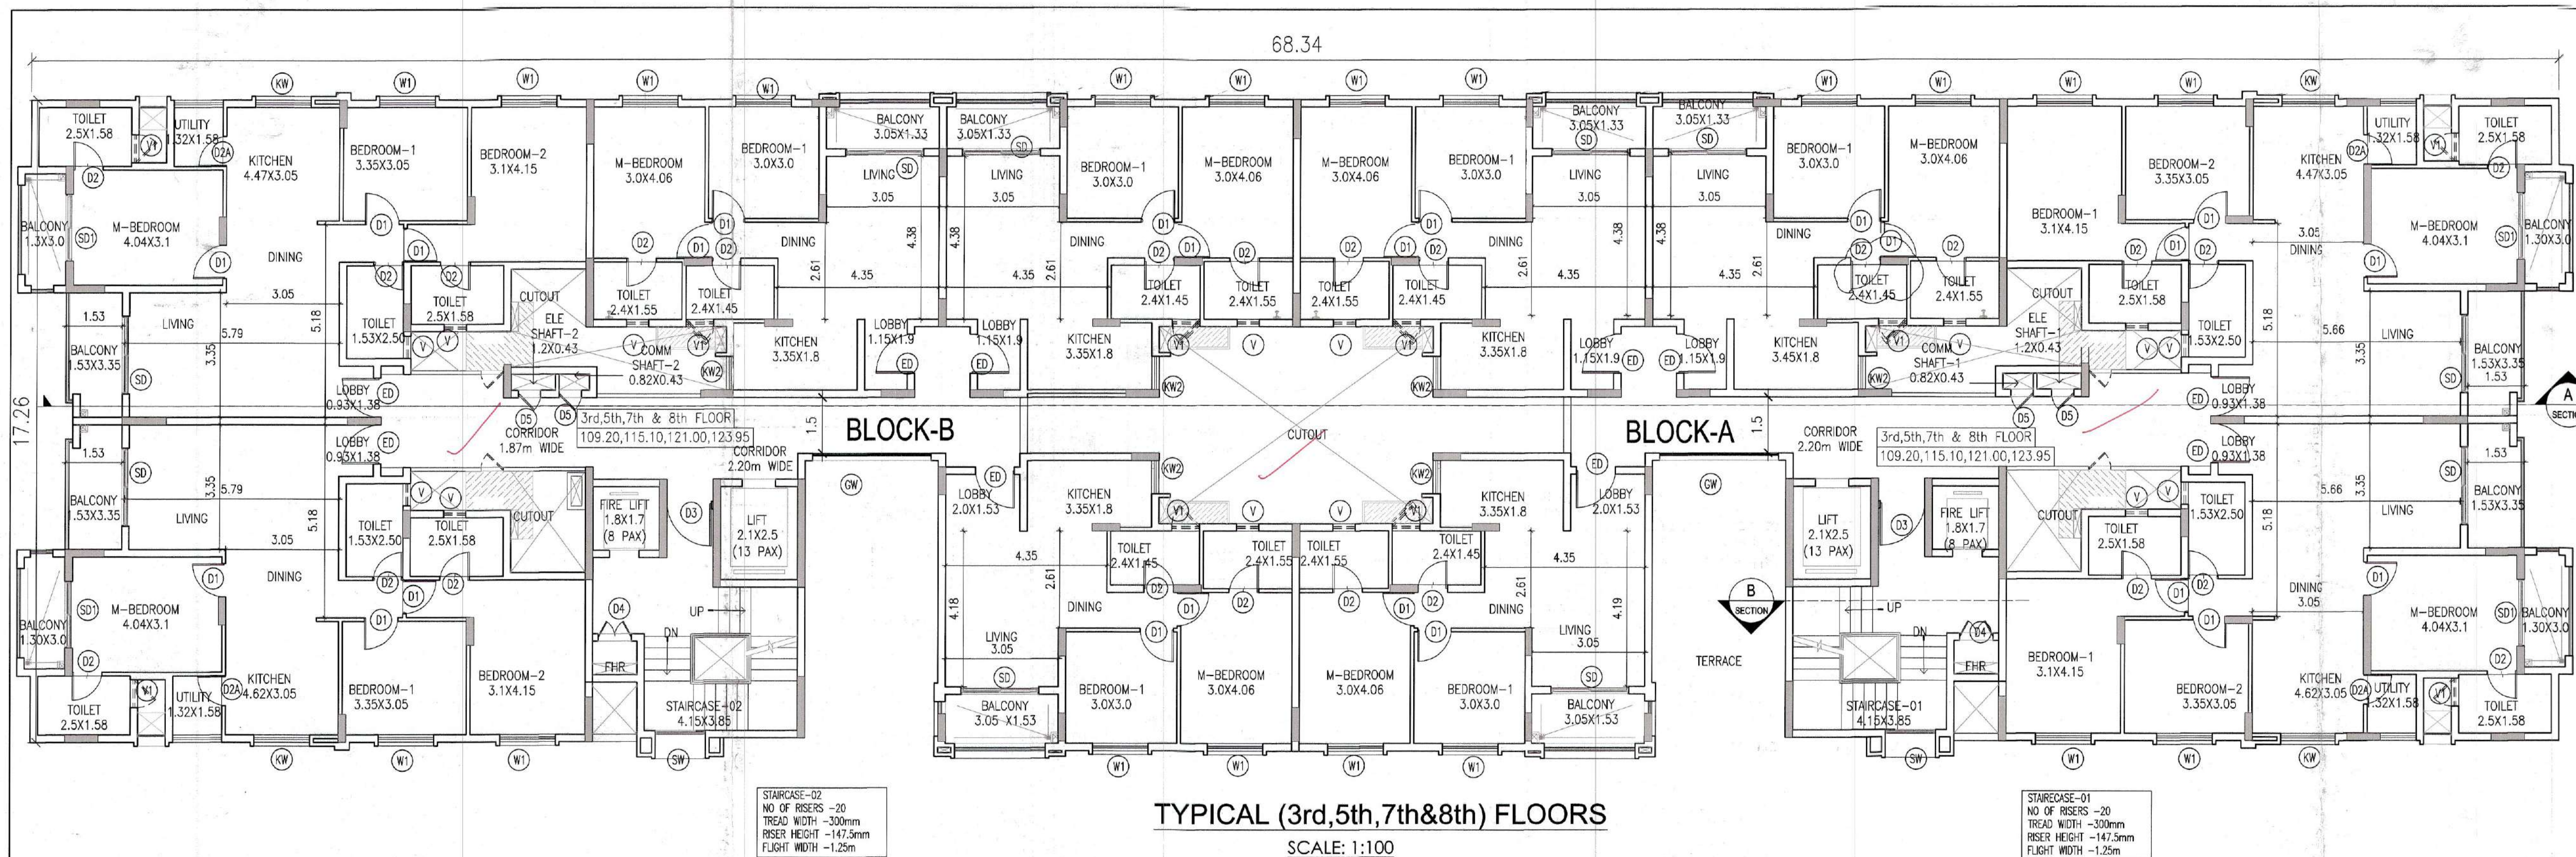

SCHEDULE OF OPENING		
DOOR	SIZE (m)	LOCATION
ED	1.05X2.10	ENTRANCE DOOR
D1	0.90X2.10	BEDROOM/CLUB PANTRY
D2	0.80X2.10	TOILET
D3	1.20X2.10	STAIRCASE/LIFT MACHINE
FS	0.90X2.10	FIRE PANEL ROOM
D4	0.90X1.50	FHR
D5	0.60X1.5	ELEC/COM SHAFT
D6	1.20X2.40+0.9X1.35	ELECTRICAL ROOM
D7	1.50X2.40	UG/STP PUMP ROOM
D8	0.75X2.10	DRIVERS TOILET
D11	1.20X2.40	COMMUNICATION/SERVICE/OWC RM
D12	0.80X2.10	DUCT SERVICE ACCESS
LD	1.50X2.10	BASEMENT LOBBY
WINDOW		
GW1	3.20X23.00	CORRIDOR/CLUB
W1	1.50X1.35	BEDROOM/BASEMENT LOBBY
W13	1.20X1.35	COMMUNICATION RM
KW1	1.50X1.05	KITCHEN
KW2	0.90X1.05	KITCHEN
CW12	1.50X1.80	CLUB
CW13	1.00X1.8	CLUB
SW1	1.35X1.35	STAIRCASE
EW1	1.20X1.35	ELECTRICAL ROOM
EW1	1.20X1.35	BASEMENT LOBBY
VENTILATOR		
V	0.60X0.90	TOILET
V1	0.75X1.2	TOILET

OWNER'S SIGNATURE:
For Sarvoday Enterprises
For SARVODAY ENTERPRISES
PARTNERS
ARCHITECT
K. Muntaj Begum
K.MUMTAJ BEGUM
BCC/BL-3.6/A-2829/17-18

PROJECT
**PROPOSED RESIDENTIAL BUILDING
AT S 29 -12 & SITE NO:38
OUTER RING ROAD,HEBBAL MYSORE**

TITLE
**SANCTION DRAWING
TYPICAL (3rd,5th,7th&8th) FLOORS &
4th FLOOR**

DEALT/OWN:	SCALE:	JOB NO.
ASIMA	1:100	
DRAWN:	DATE:	SHEET NO.
MARIAV	19-08-19	04 OF 08

ALAY DESIGN COLLABORATORS
ARCHITECTS TOWN PLANNERS INTERIOR DESIGNERS
41/2, PROMENADE ROAD, FRAZER TOWN, BANGALORE - 560 005.
COMPUTER AIDED DRAWING

This building plan is approved subject to the conditions mentioned in the covering letter

Assistant Engineer
KIDB, Zonal Office,
K.R.S. Road, Mysuru-570 016

Deputy Development Officer
KIDB Zonal Office,
K.R.S. Road, MYSORE-570 016

L.R. No: 90/44/1330/2009-20
THE KARNATAKA INDUSTRIAL DEVELOPMENT BOARD
Zonal Office, MYSORE-570 016
LICENCE IS GRANTED AS PER PLAN
VALID UPTO: 08-10-2021
Date 9.10.19

