

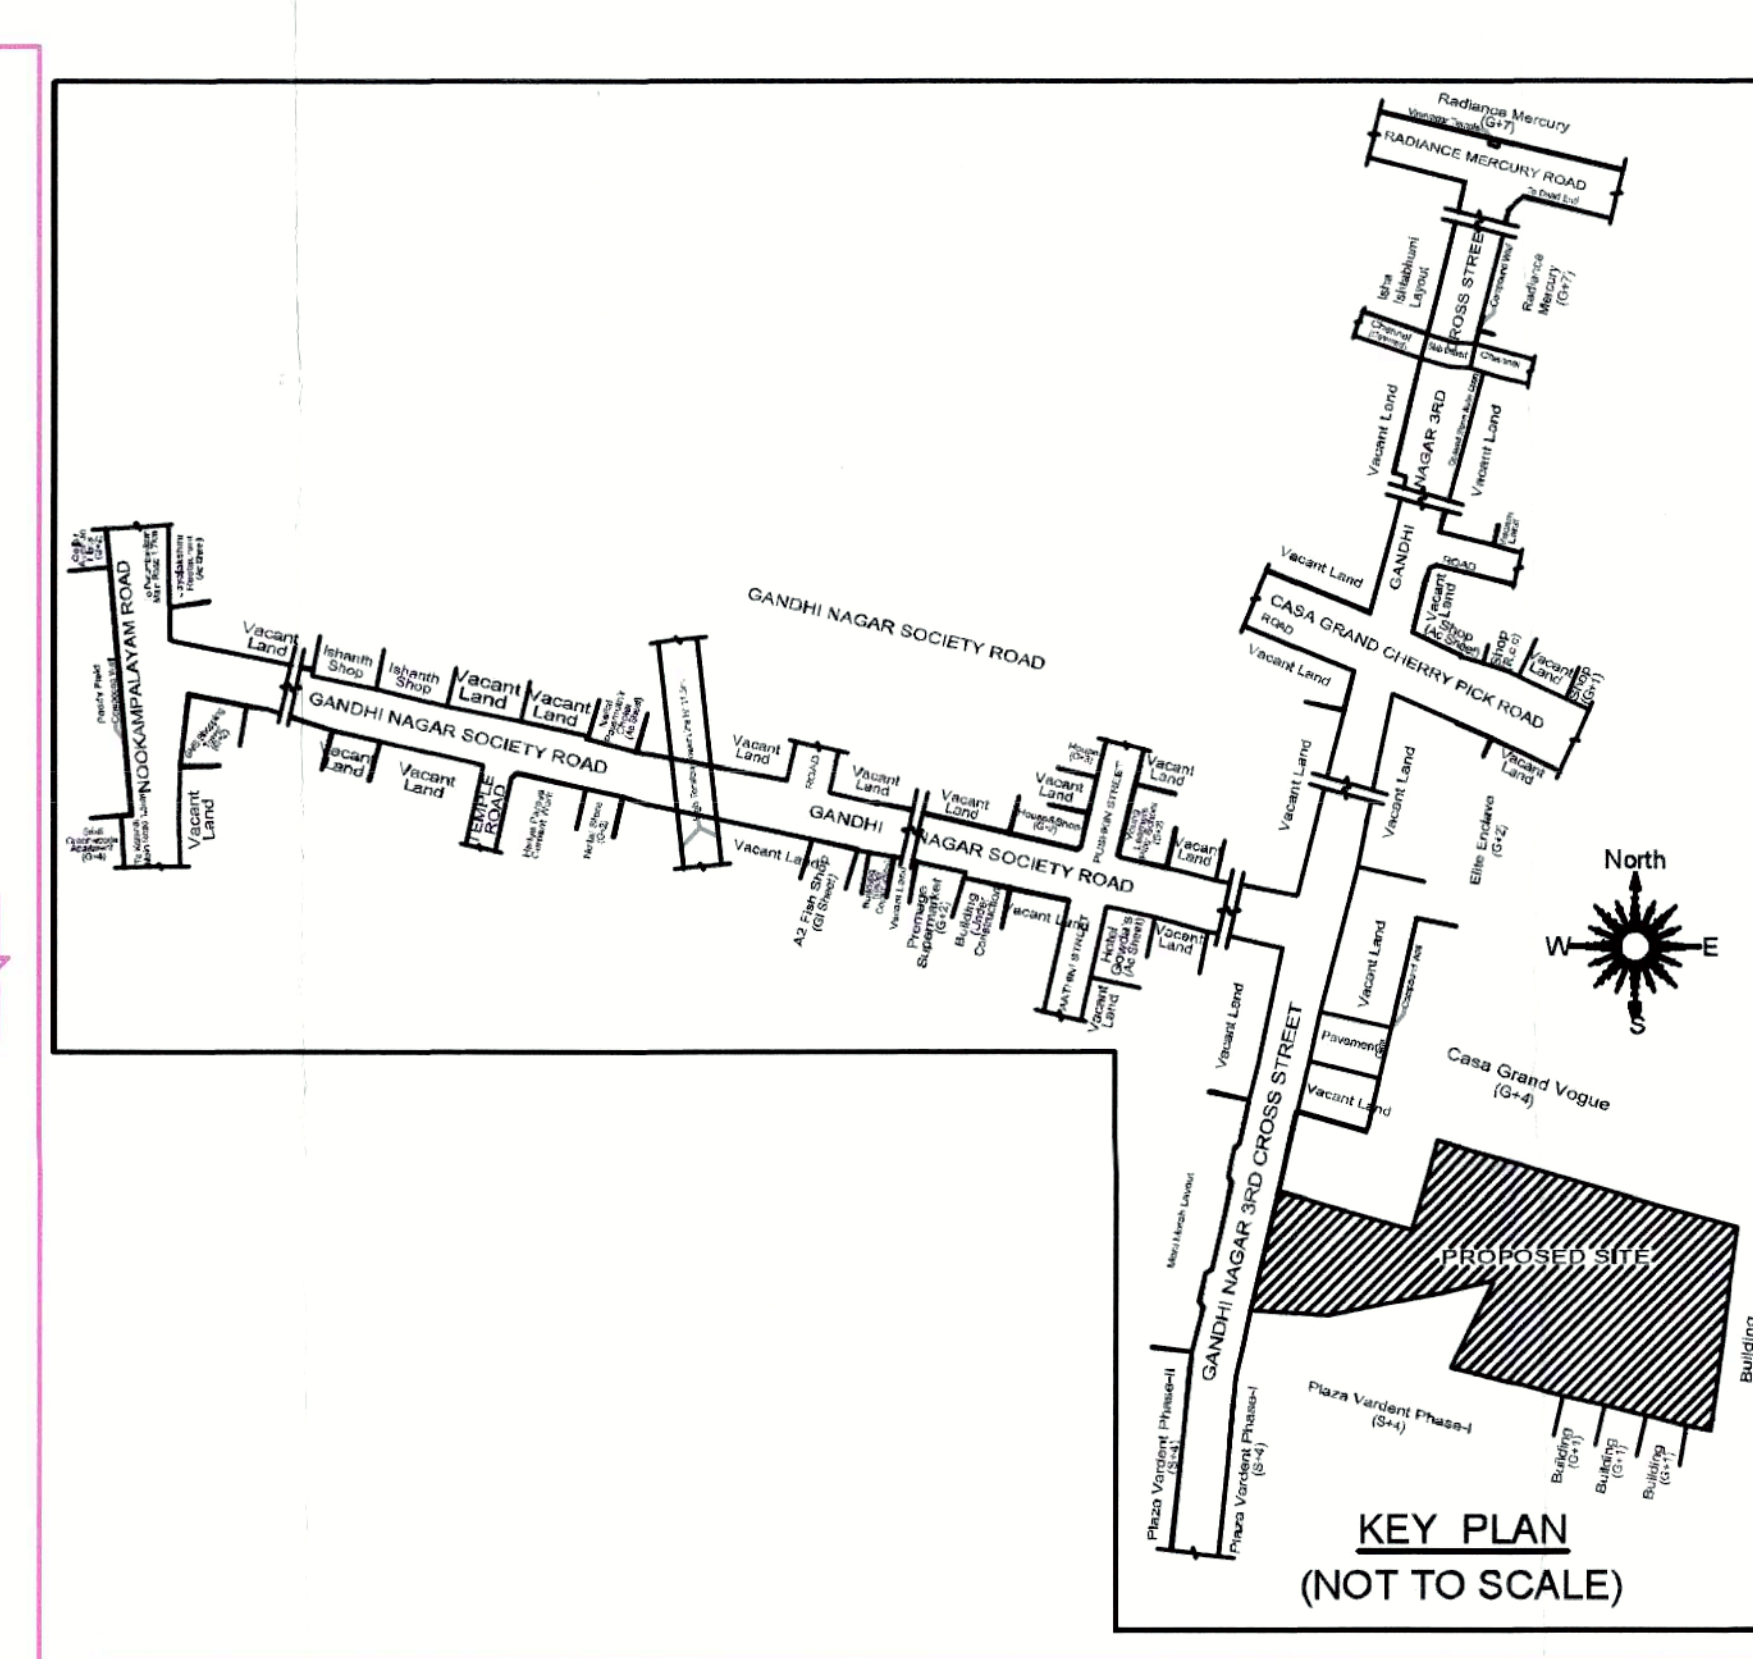
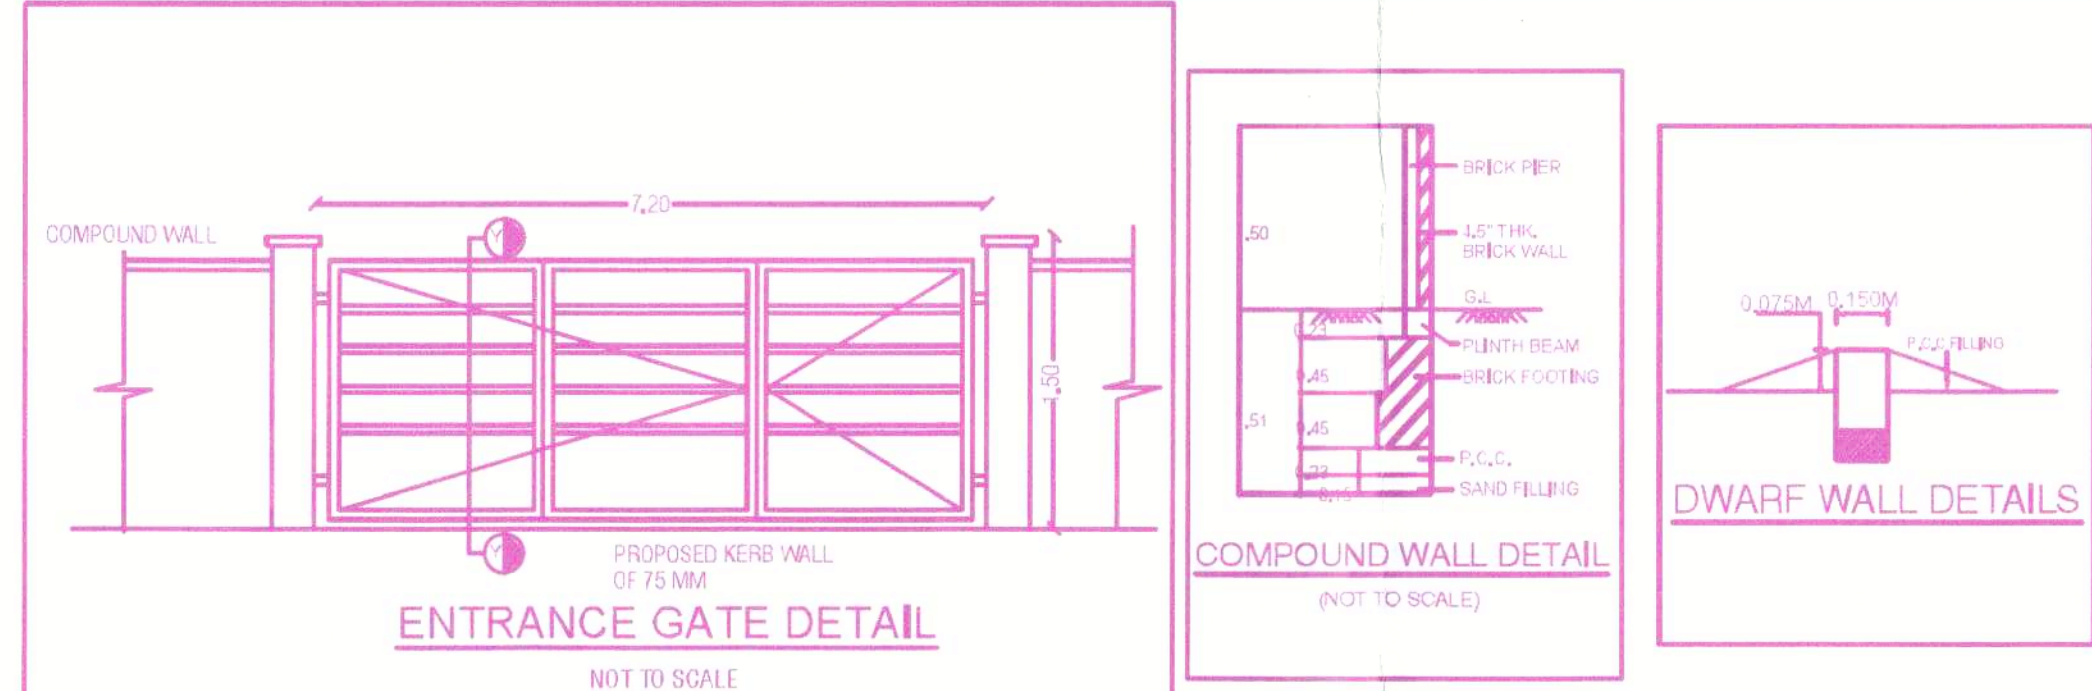
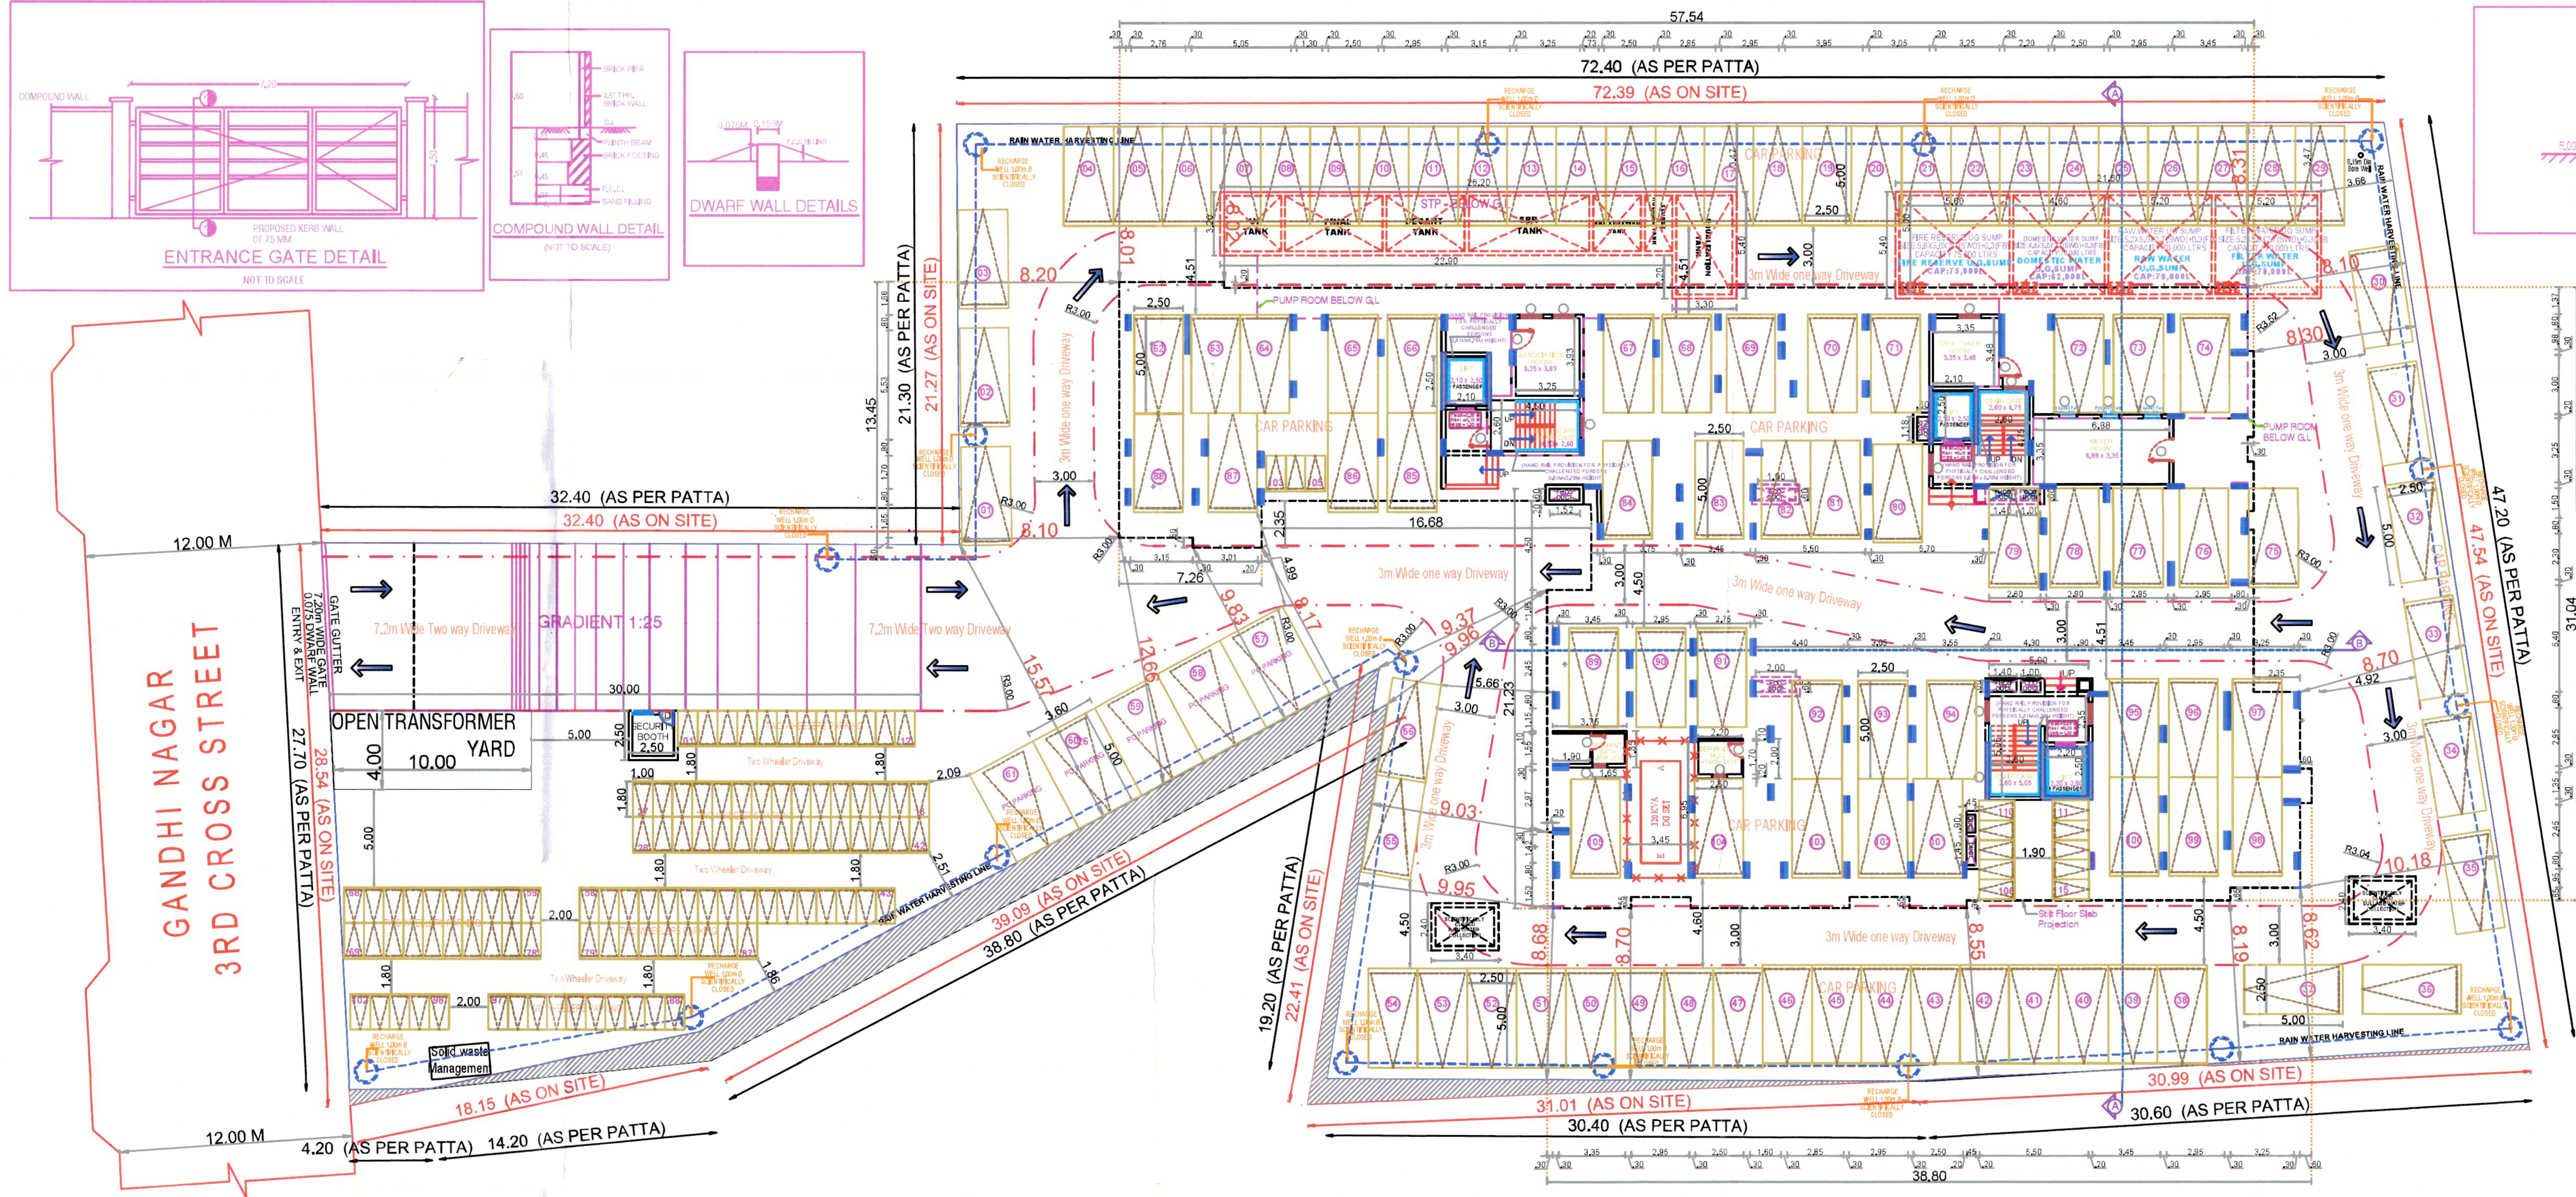
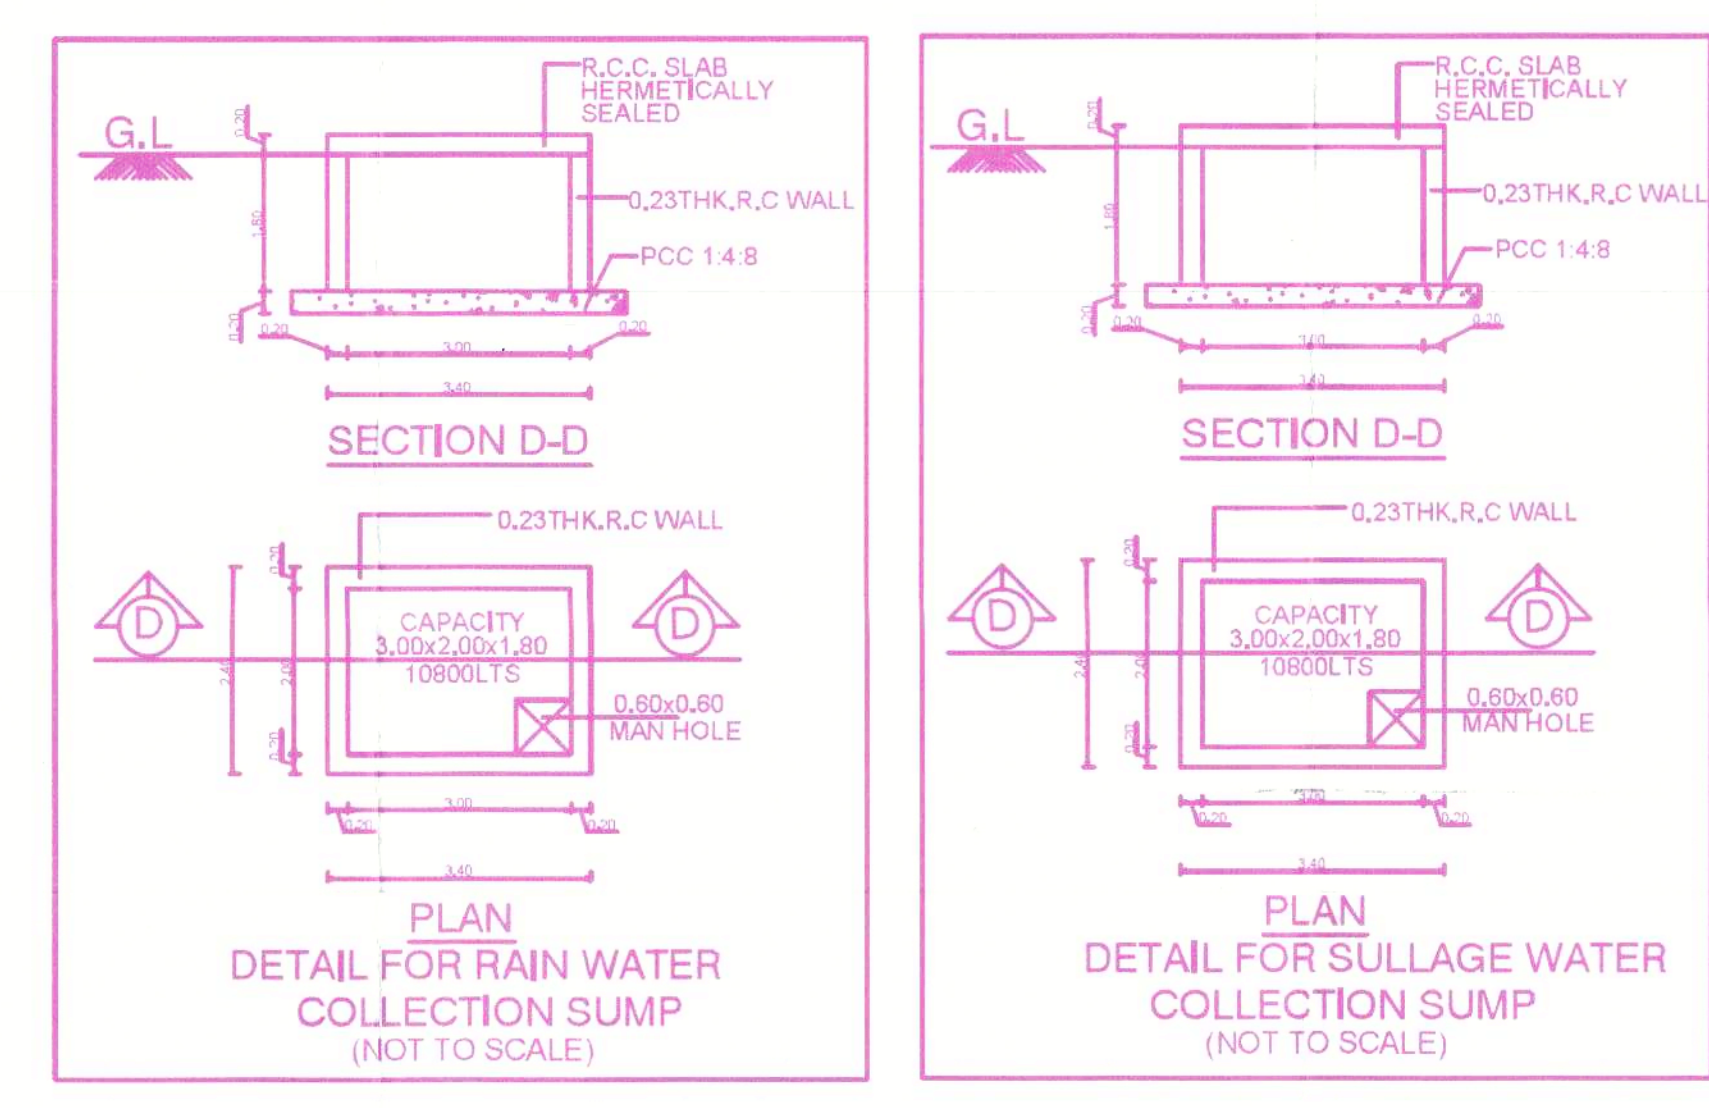


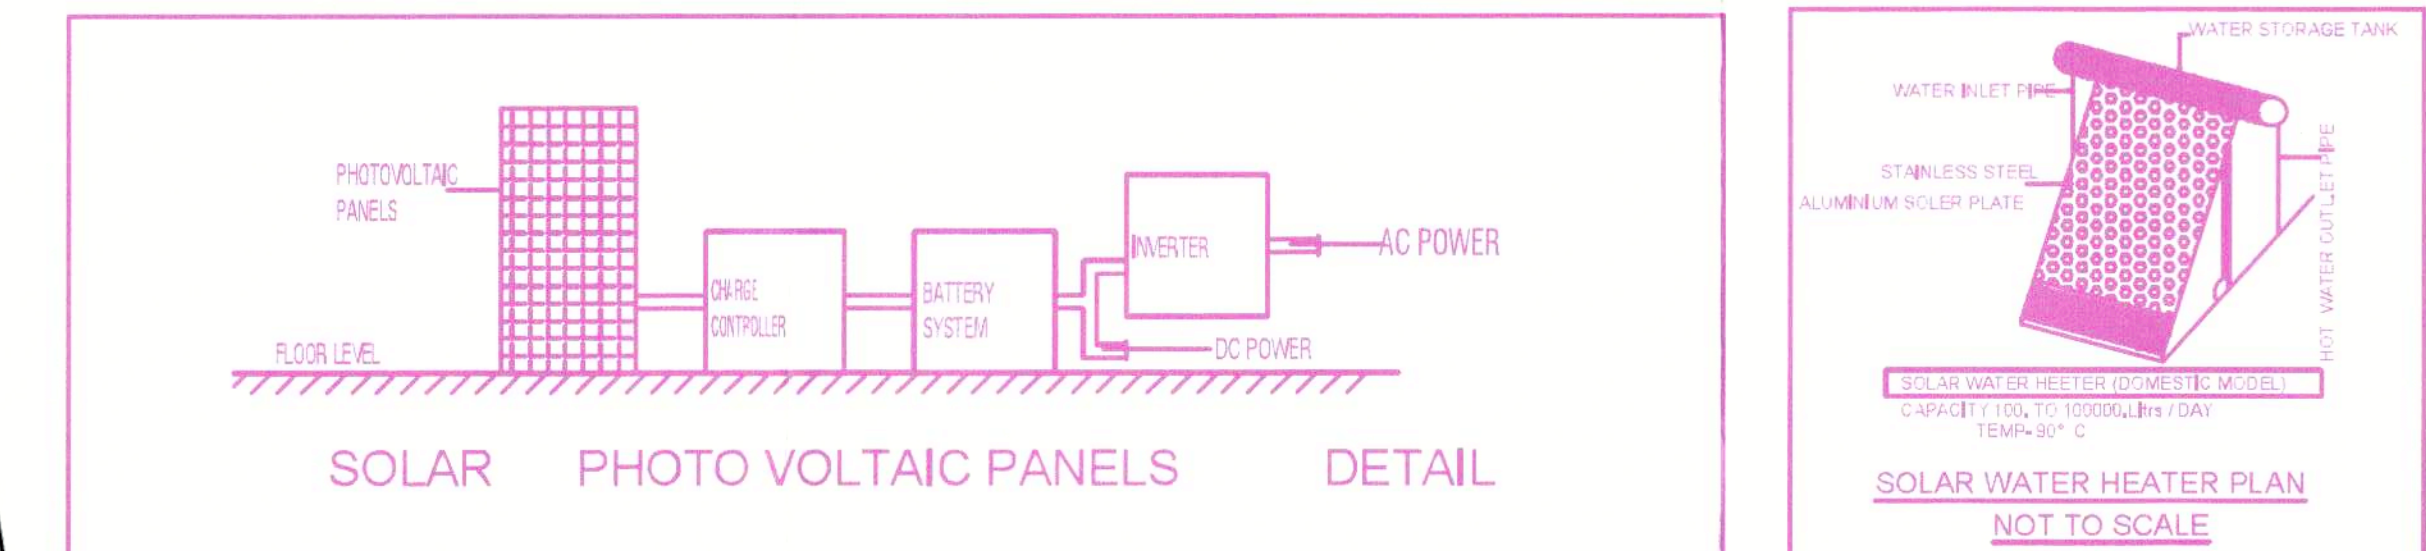

SOLAR HOT WATER SYSTEM DETAIL

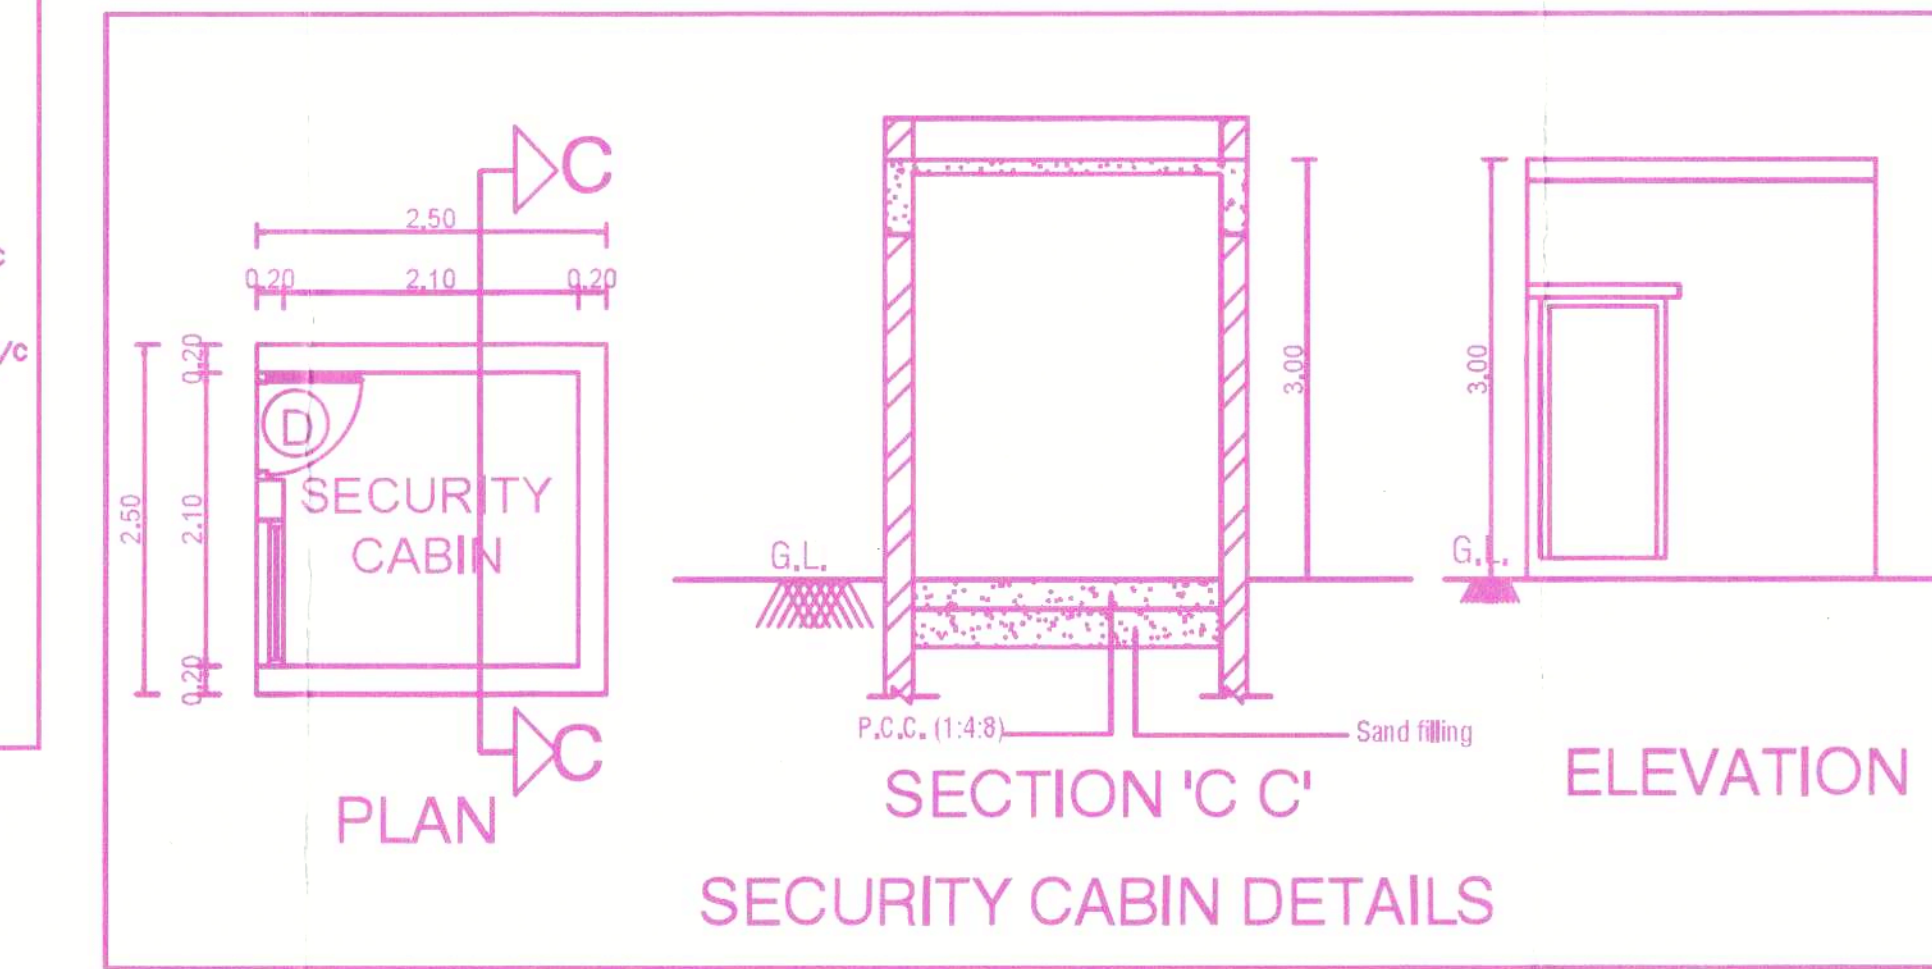

SCALE- 1:150

[illegible]

KEY NO.	1622
---------	------

Sign Date: 08/21/2024 5:22:23 PM

QF
COD

This is a system generated drawing as per the soft copy submitted by the Architect/ License Engineer

[illegible]

Diagram of a bore well showing its vertical structure. The well is 30.00m deep, with a ground level (G.L.) at the top. The well is divided into sections: a top section with horizontal lines, a middle section with diagonal lines, and a bottom section with a small rectangular base. A scale bar at the bottom indicates 0.15m.

[illegible]

PERFORATED SLAB 40mm Thick

G.L.

1:4 ARRESTER

PERFORATED SLAB

SUPPORTING SLAB


1:4 ARRESTER

PERFORATED SLAB


SUPPORTING SLAB

PERCOLATION PIT DETAIL
(NOT TO SCALE)

This is a system generated drawing as per the soft copy submitted by the Architect/ License Engineer

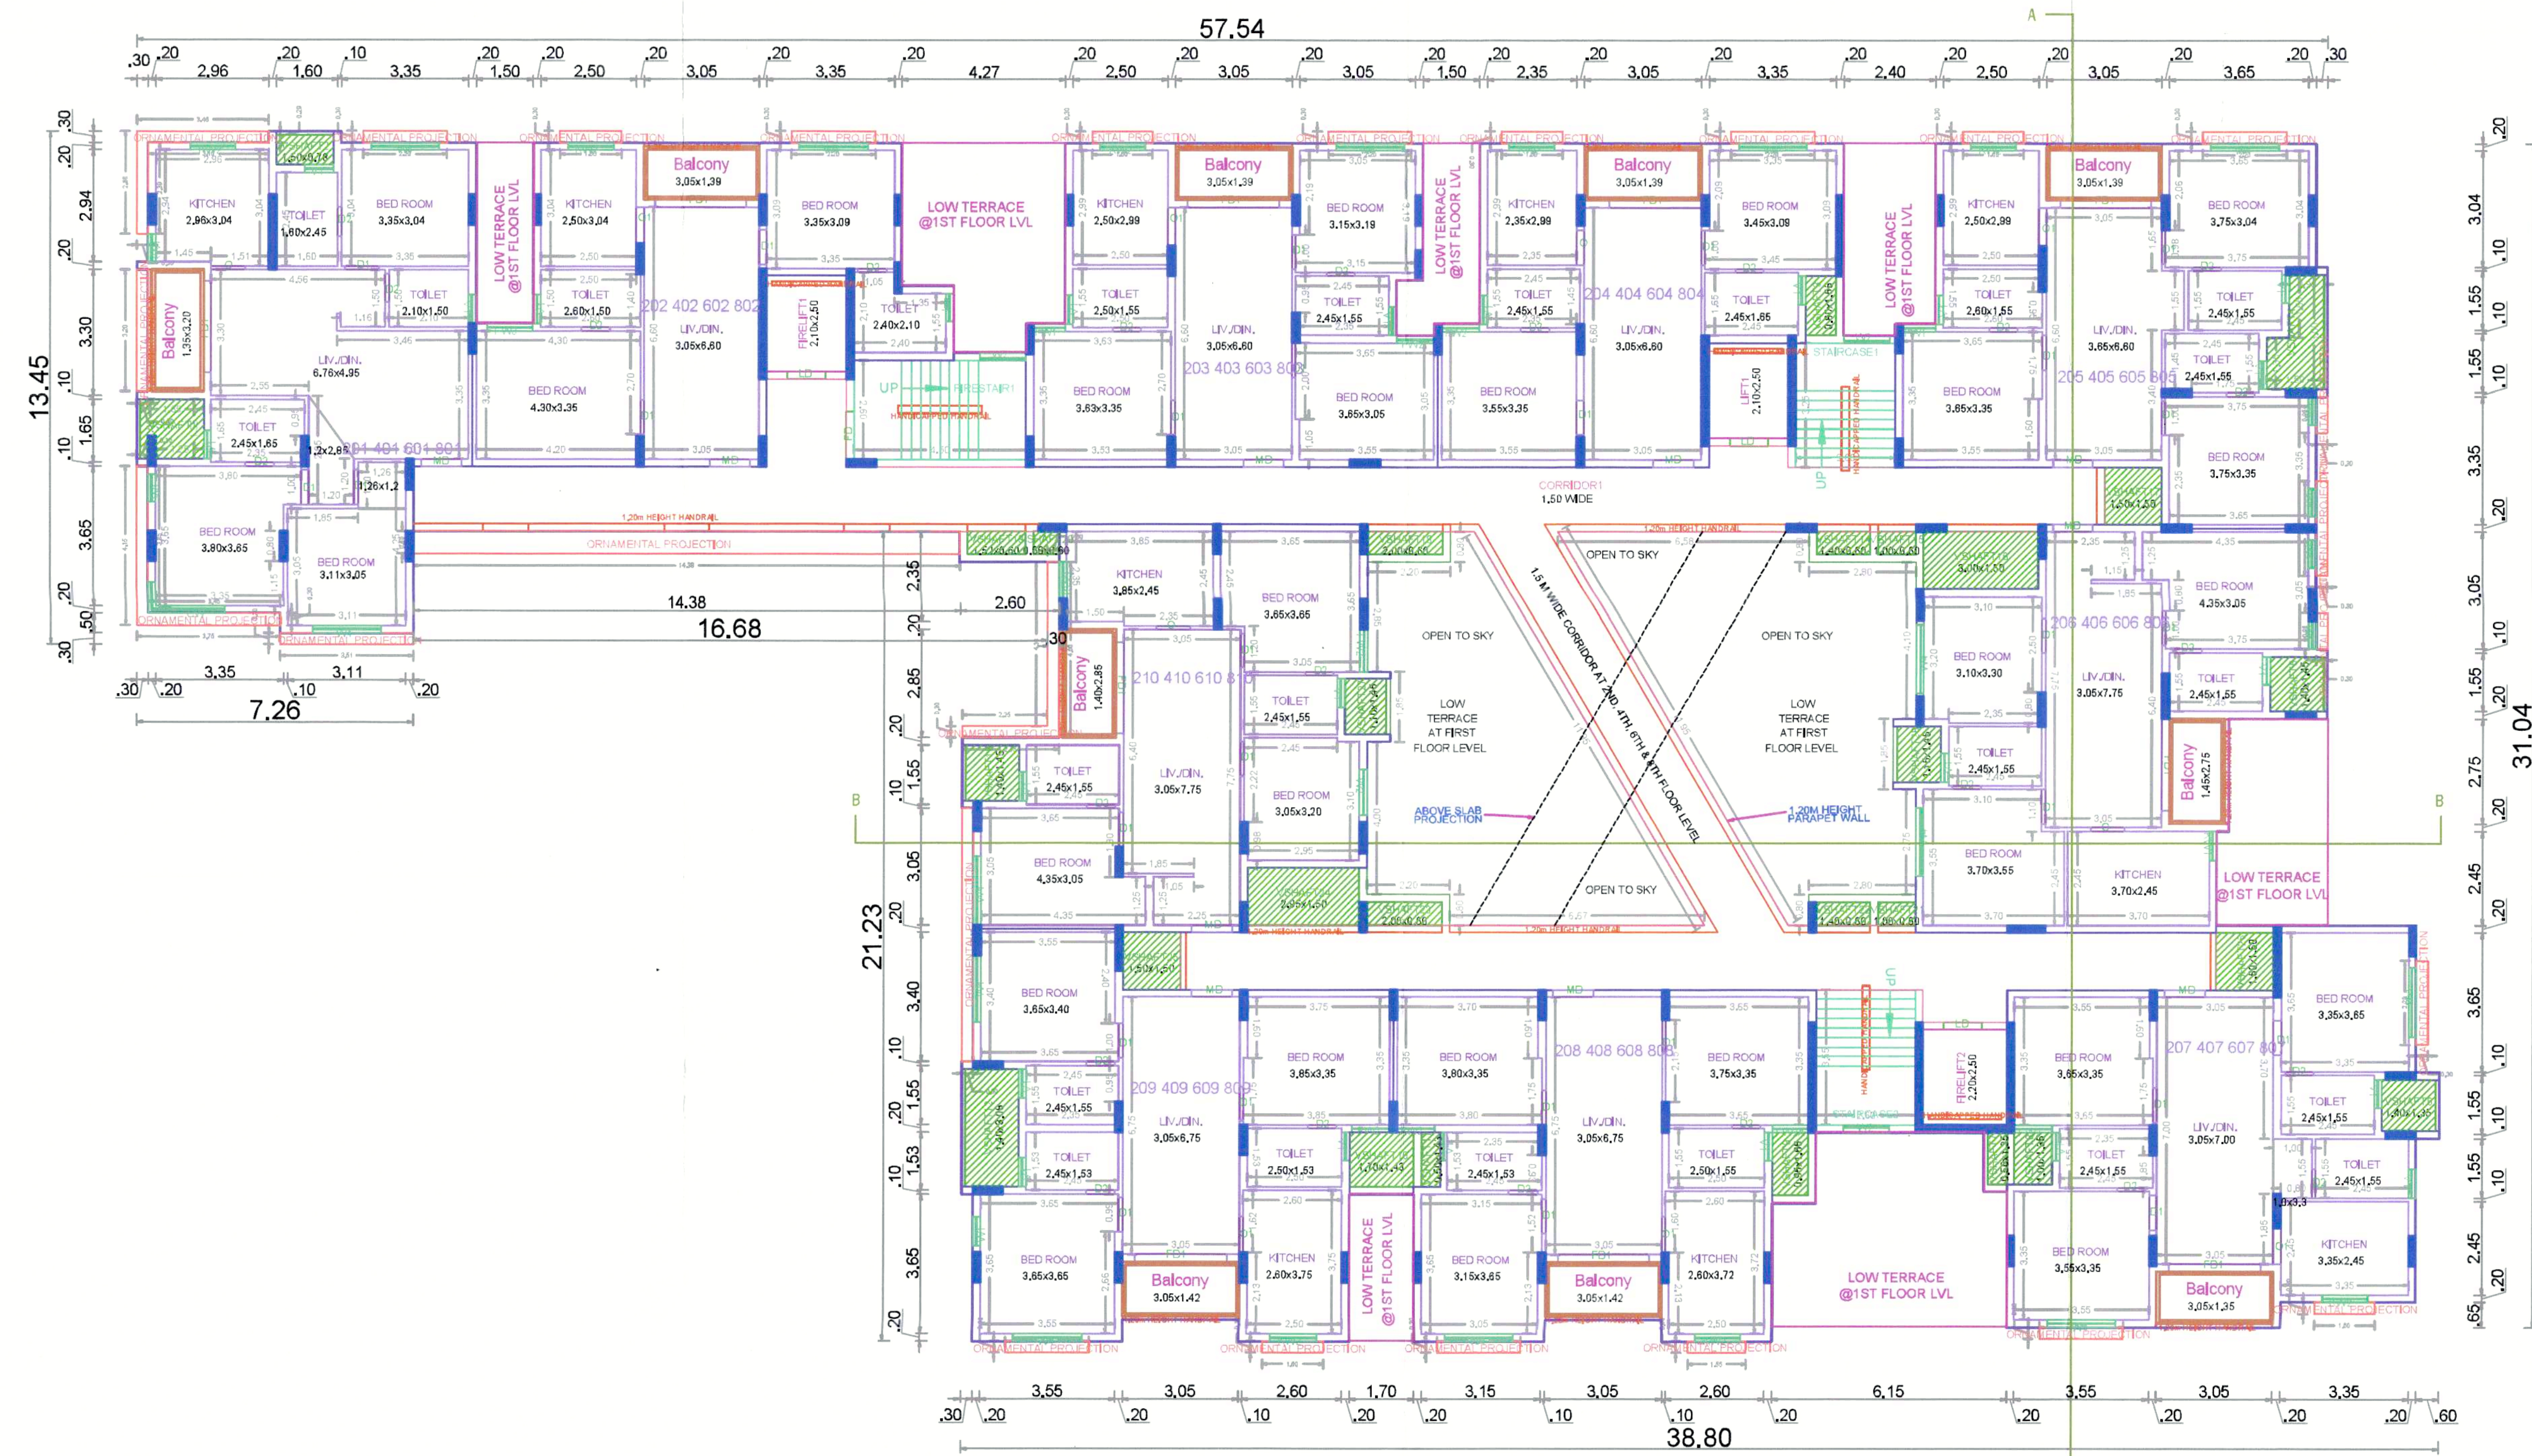

TYPICAL - 2, 4, 6 & 8 FLOOR PLAN

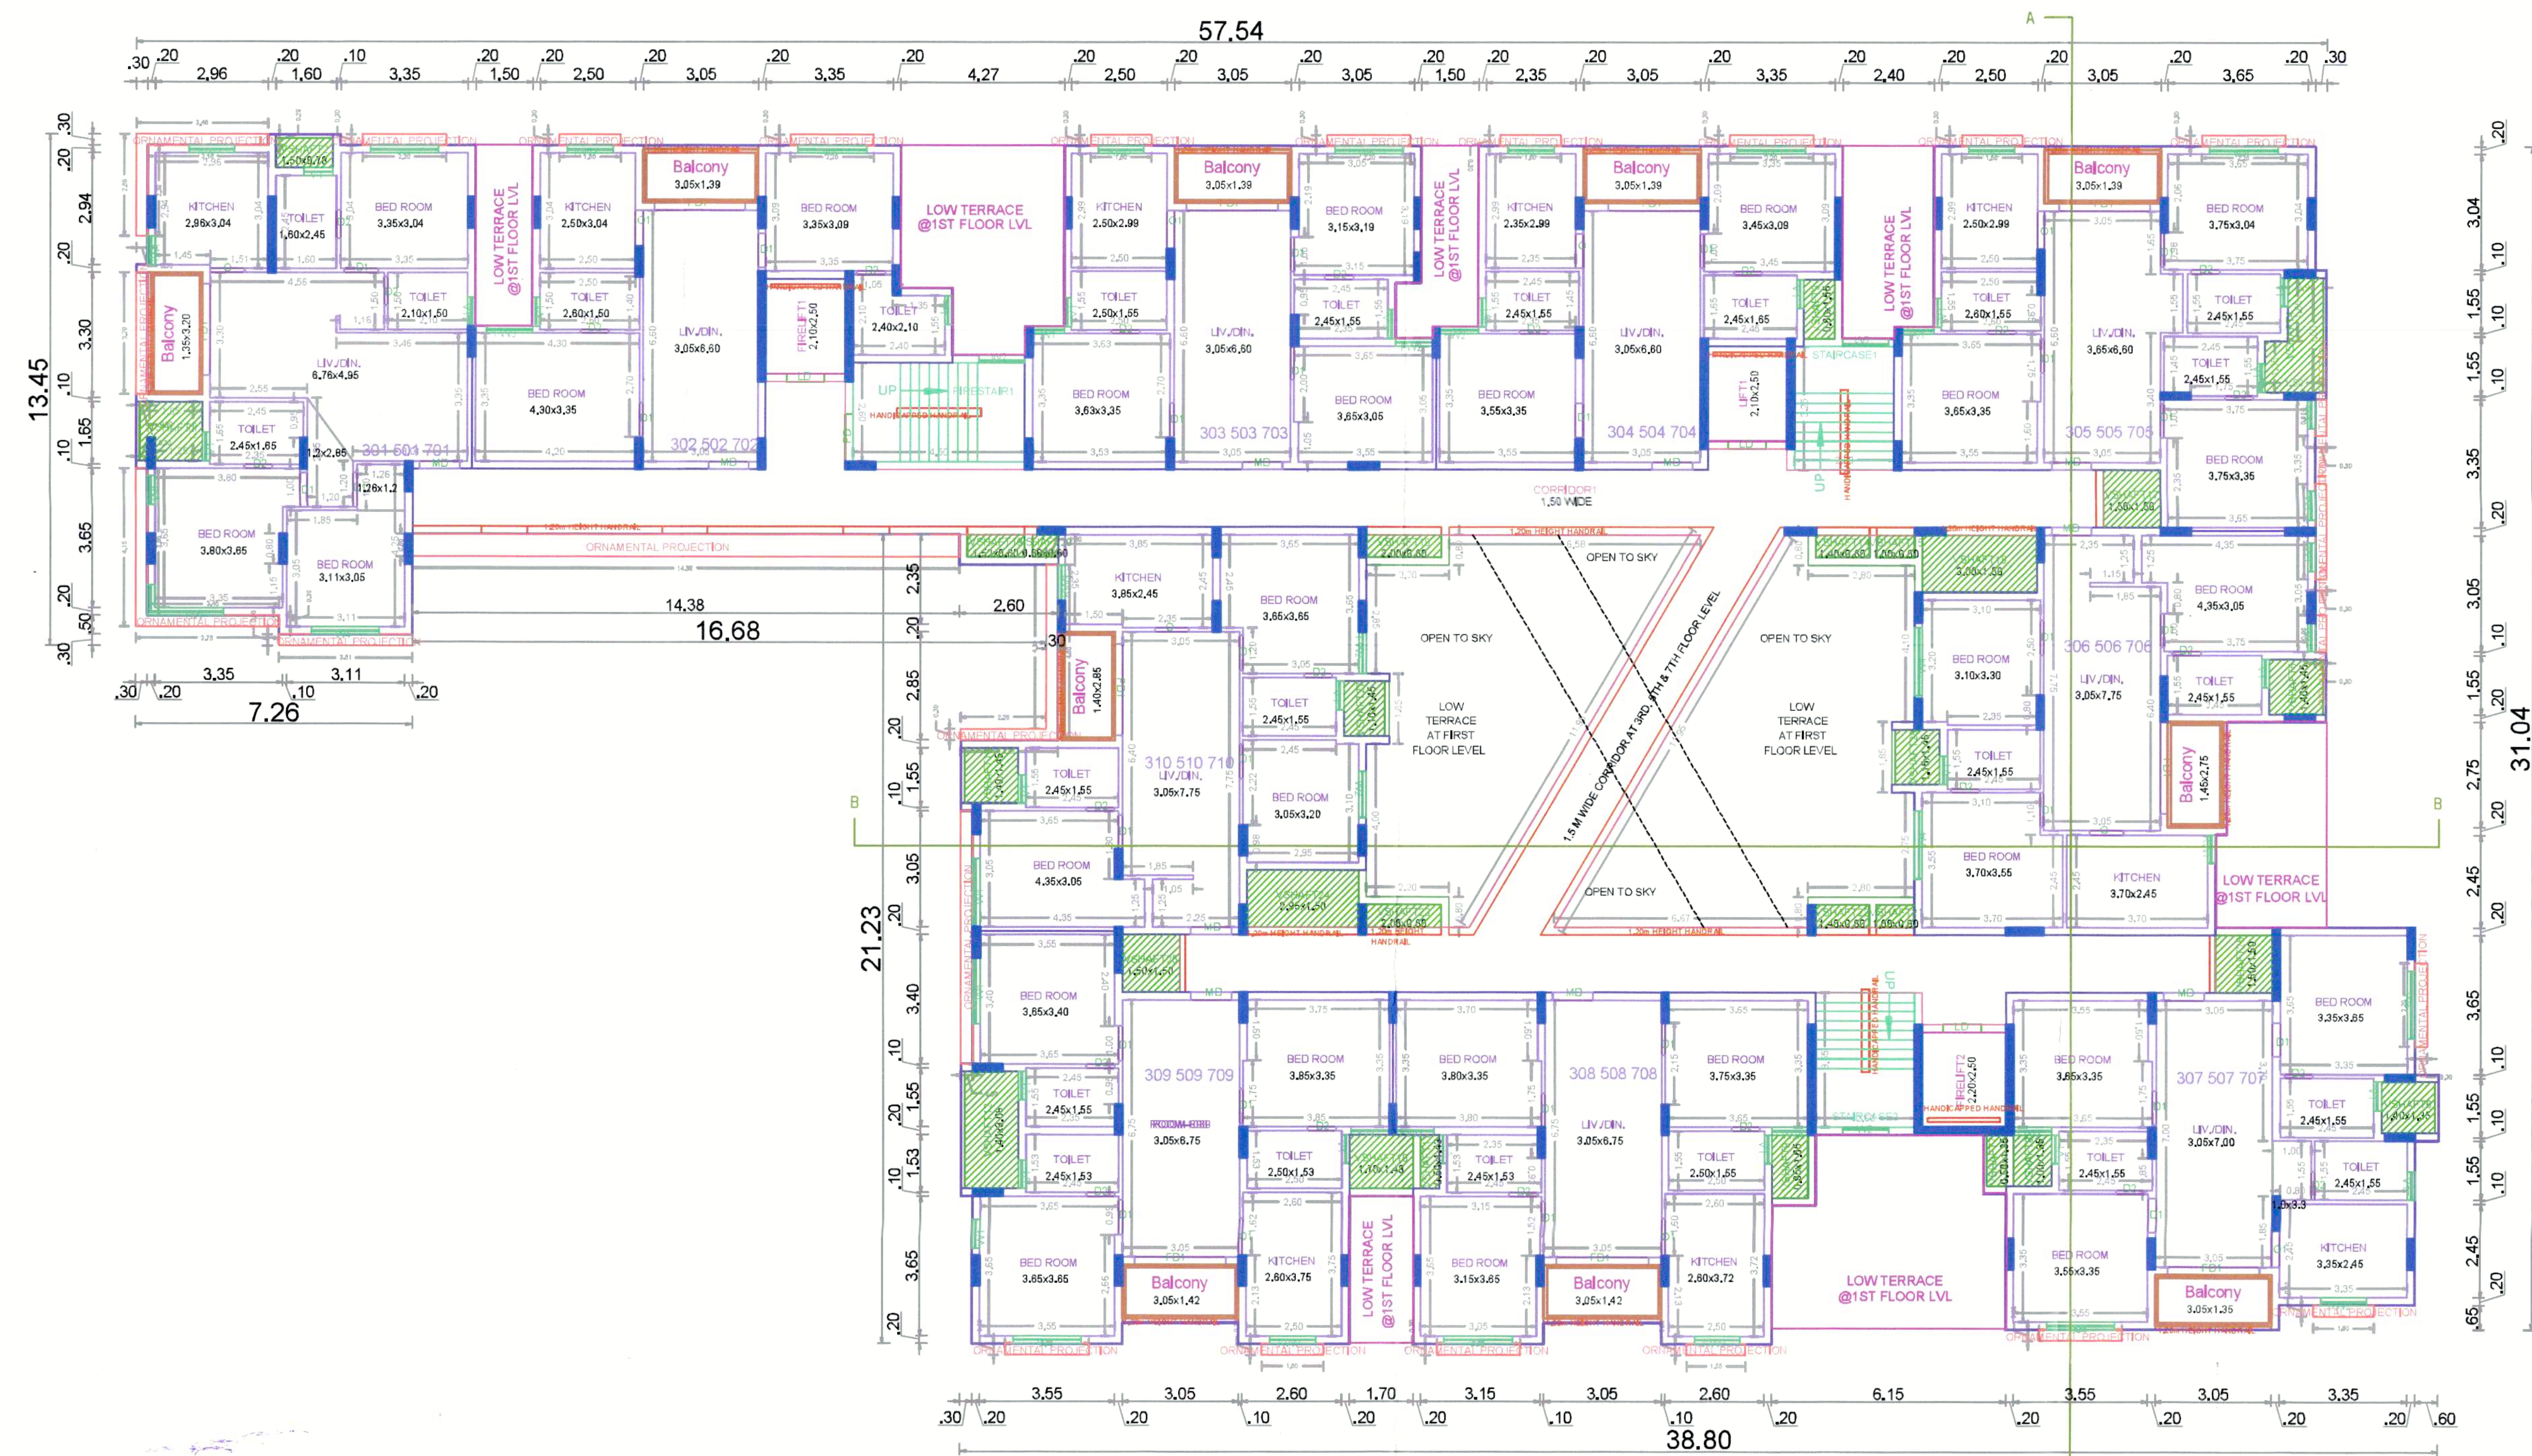

TYPICAL - 3, 5 & 7 FLOOR PLAN

FLOOR NAME SHEET NO. 3/7
FLOOR NAME
PLAN SHOWING THE PROPOSED CONSTRUCTION OF HIGH RISE WITH BASEMENT FLOOR (PART) + STILT FLOOR (FOR PARKING) + 10TH FLOOR AFFORDABLE HOUSING RESIDENTIAL BUILDING WITH 100 DWELLING UNITS + 11TH FLOOR PART (TABLE TENNIS ROOM, INDOOR GAMES, GYM & SPA) AT GANDHI NAGAR 3RD CROSS STREET, PERUMBAKKAM, CHENNAI-100, COMPRISED IN OLD S.NO.310/2A3, 310/2B, 310/3, 311/1 & 311/1B, AS PER PATA NEW S.NO. 310/2A3, 310/2B1, 310/3B, 311/1A, 311/1B1 & 311/1B2 OF PERUMBAKKAM VILLAGE, TAMBARAM TALUK, CHENGALPATTU DISTRICT, WITHIN THE LIMITS OF ST.THOMAS MOUNT PANCHAYAT UNION.

APPROVAL CONDITION

SCALE 1:100

CHENNAI METROPOLITAN DEVELOPMENT AUTHORITY
APPROVED
SUBJECT TO THE CONDITIONS MENTIONED IN THIS OFFICE


This Planning Permission is valid only for the use and purpose mentioned in the approved plan and is subject to the conditions of the plan and the provisions of the Chennai Metropolitan Development Authority Act, 1971 and the Chennai Metropolitan Development Authority Rules, 1971.

For Details Refer to the Approved Plan and the Approved Conditions.
The approved plan and the approved conditions are subject to the conditions of the plan and the provisions of the Chennai Metropolitan Development Authority Act, 1971 and the Chennai Metropolitan Development Authority Rules, 1971.


KEY NO. 3688

QR CODE

சட்டம், கட்டிடம், அனுமதி எண் 1458, தரம் 25/10/2024
ஒப்பந்தம் அளிக்கப்படுகிறது
சிறப்பு எண் 226218/17/10/2024
தலைவர்/நிர்வாக அலுவலர்
சென்னை மெட்ரோபாலிட்டன் துறை

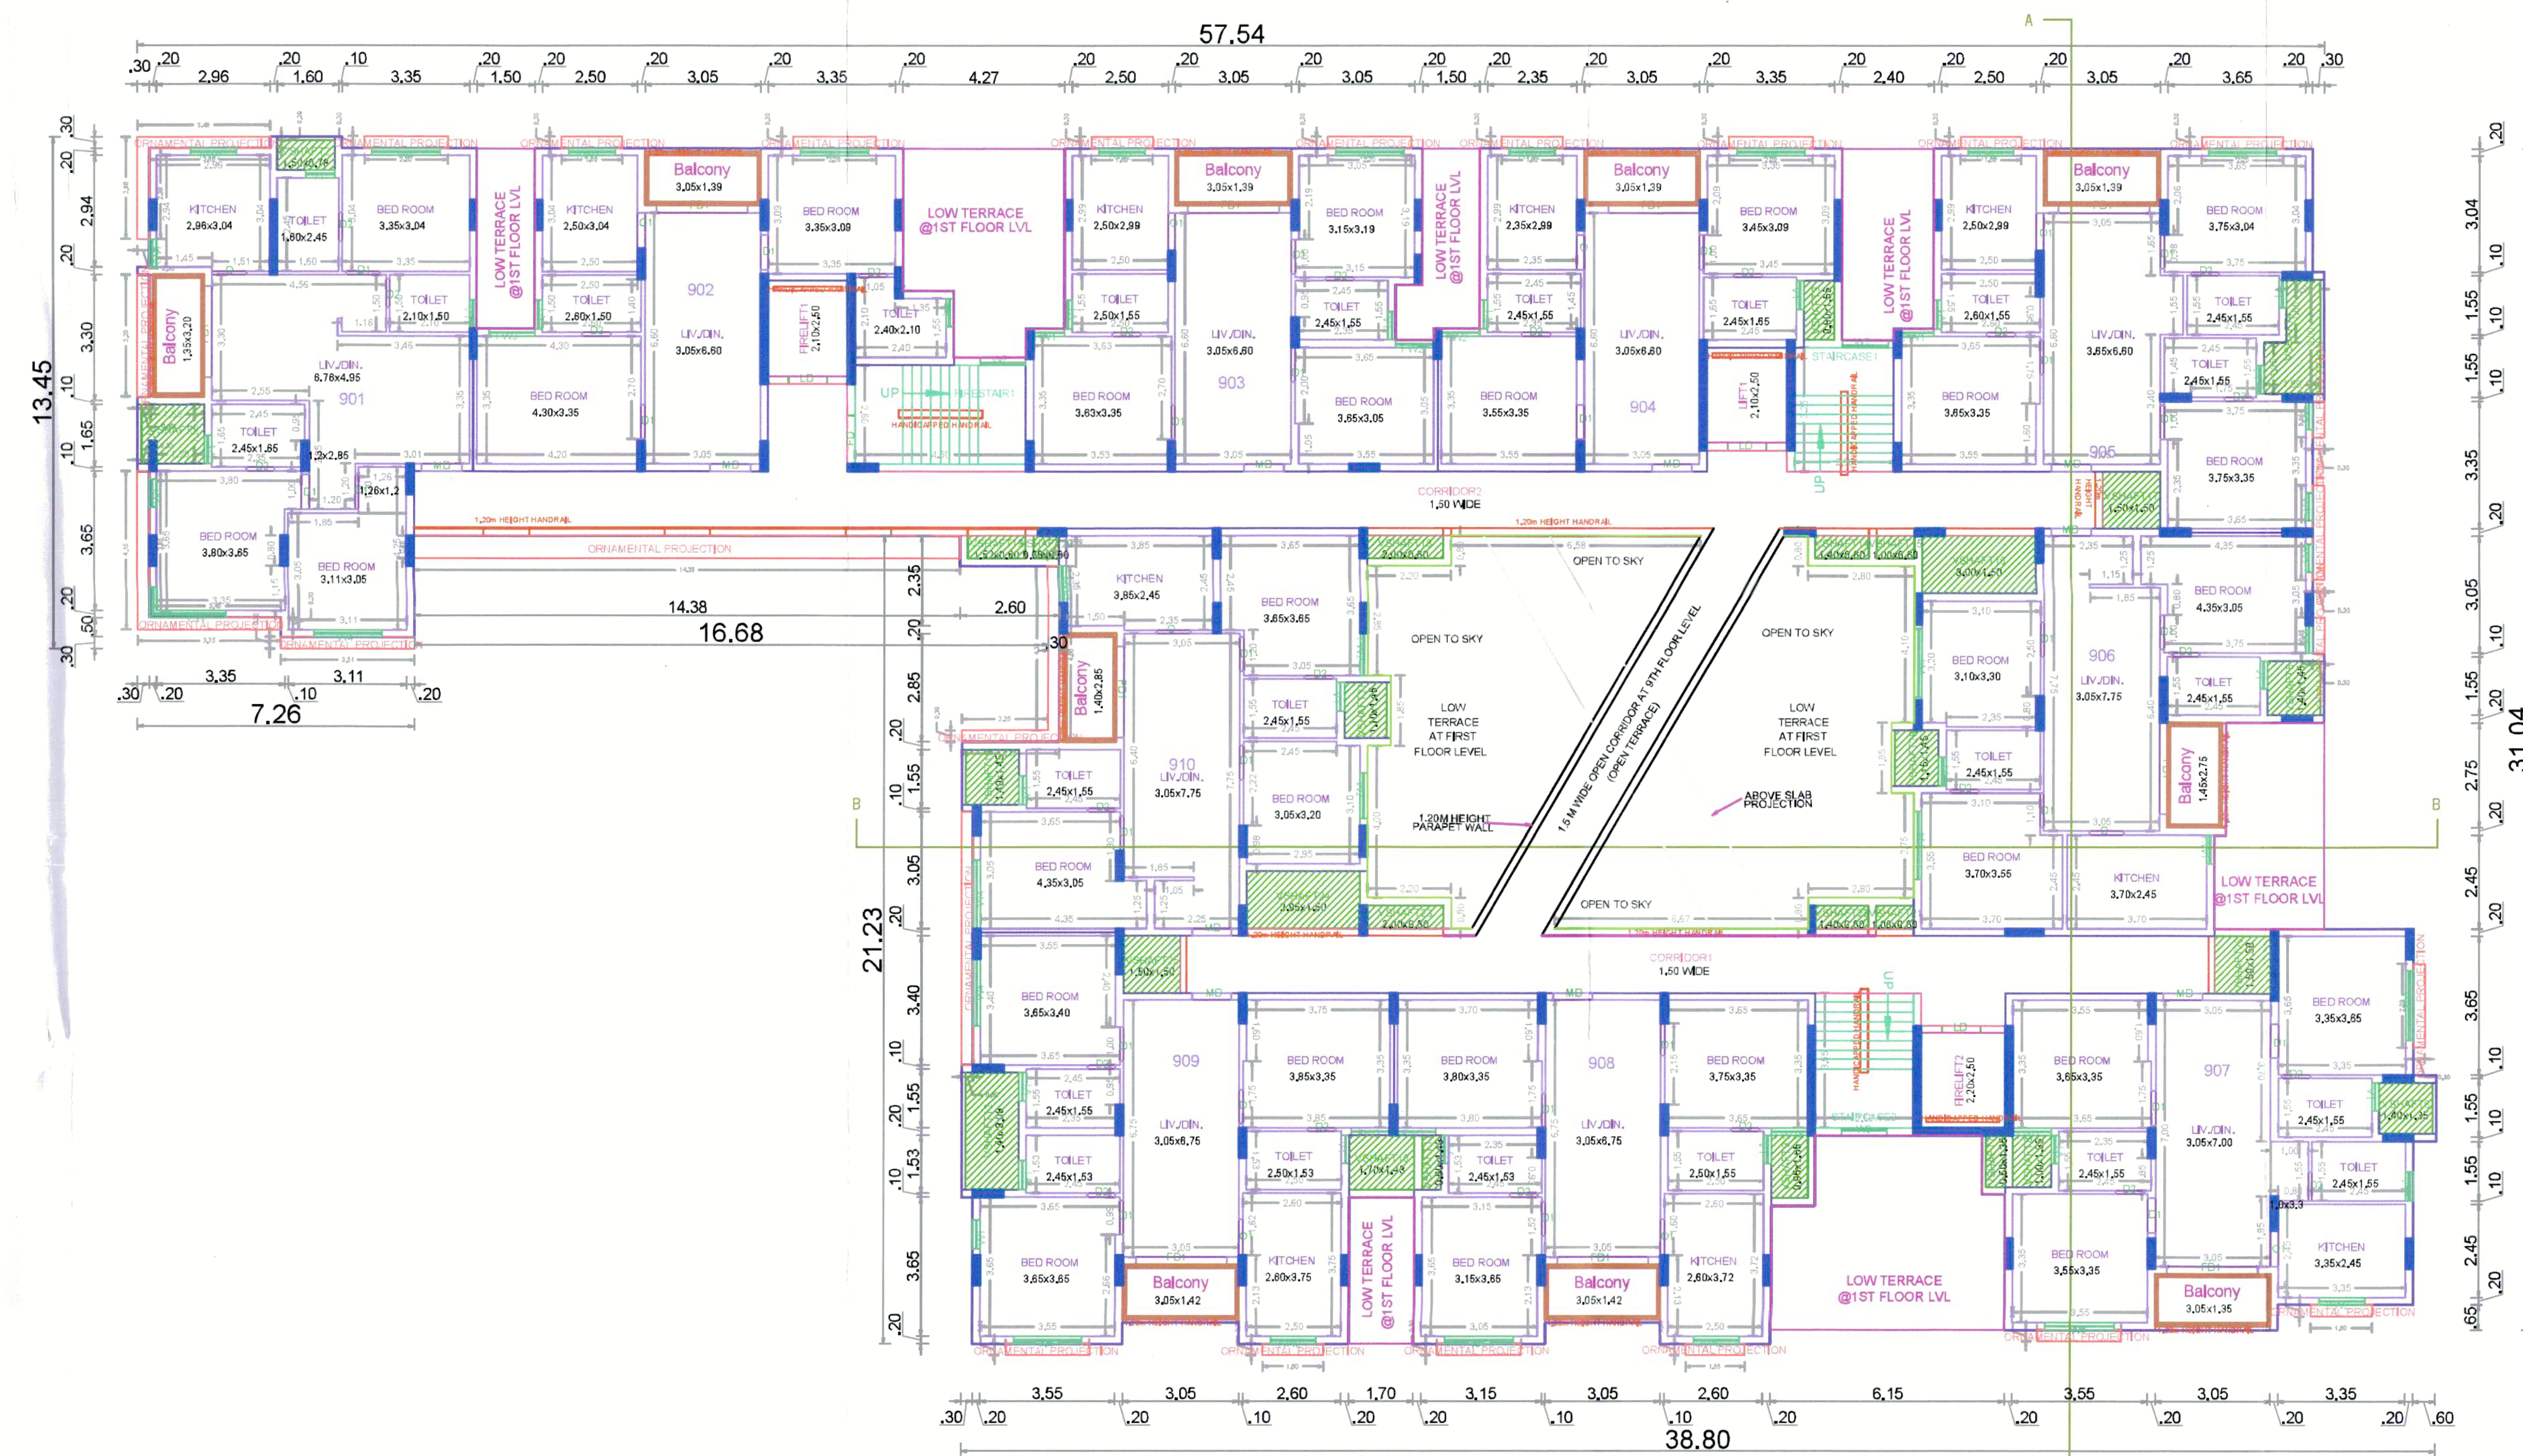

NINTH FLOOR PLAN

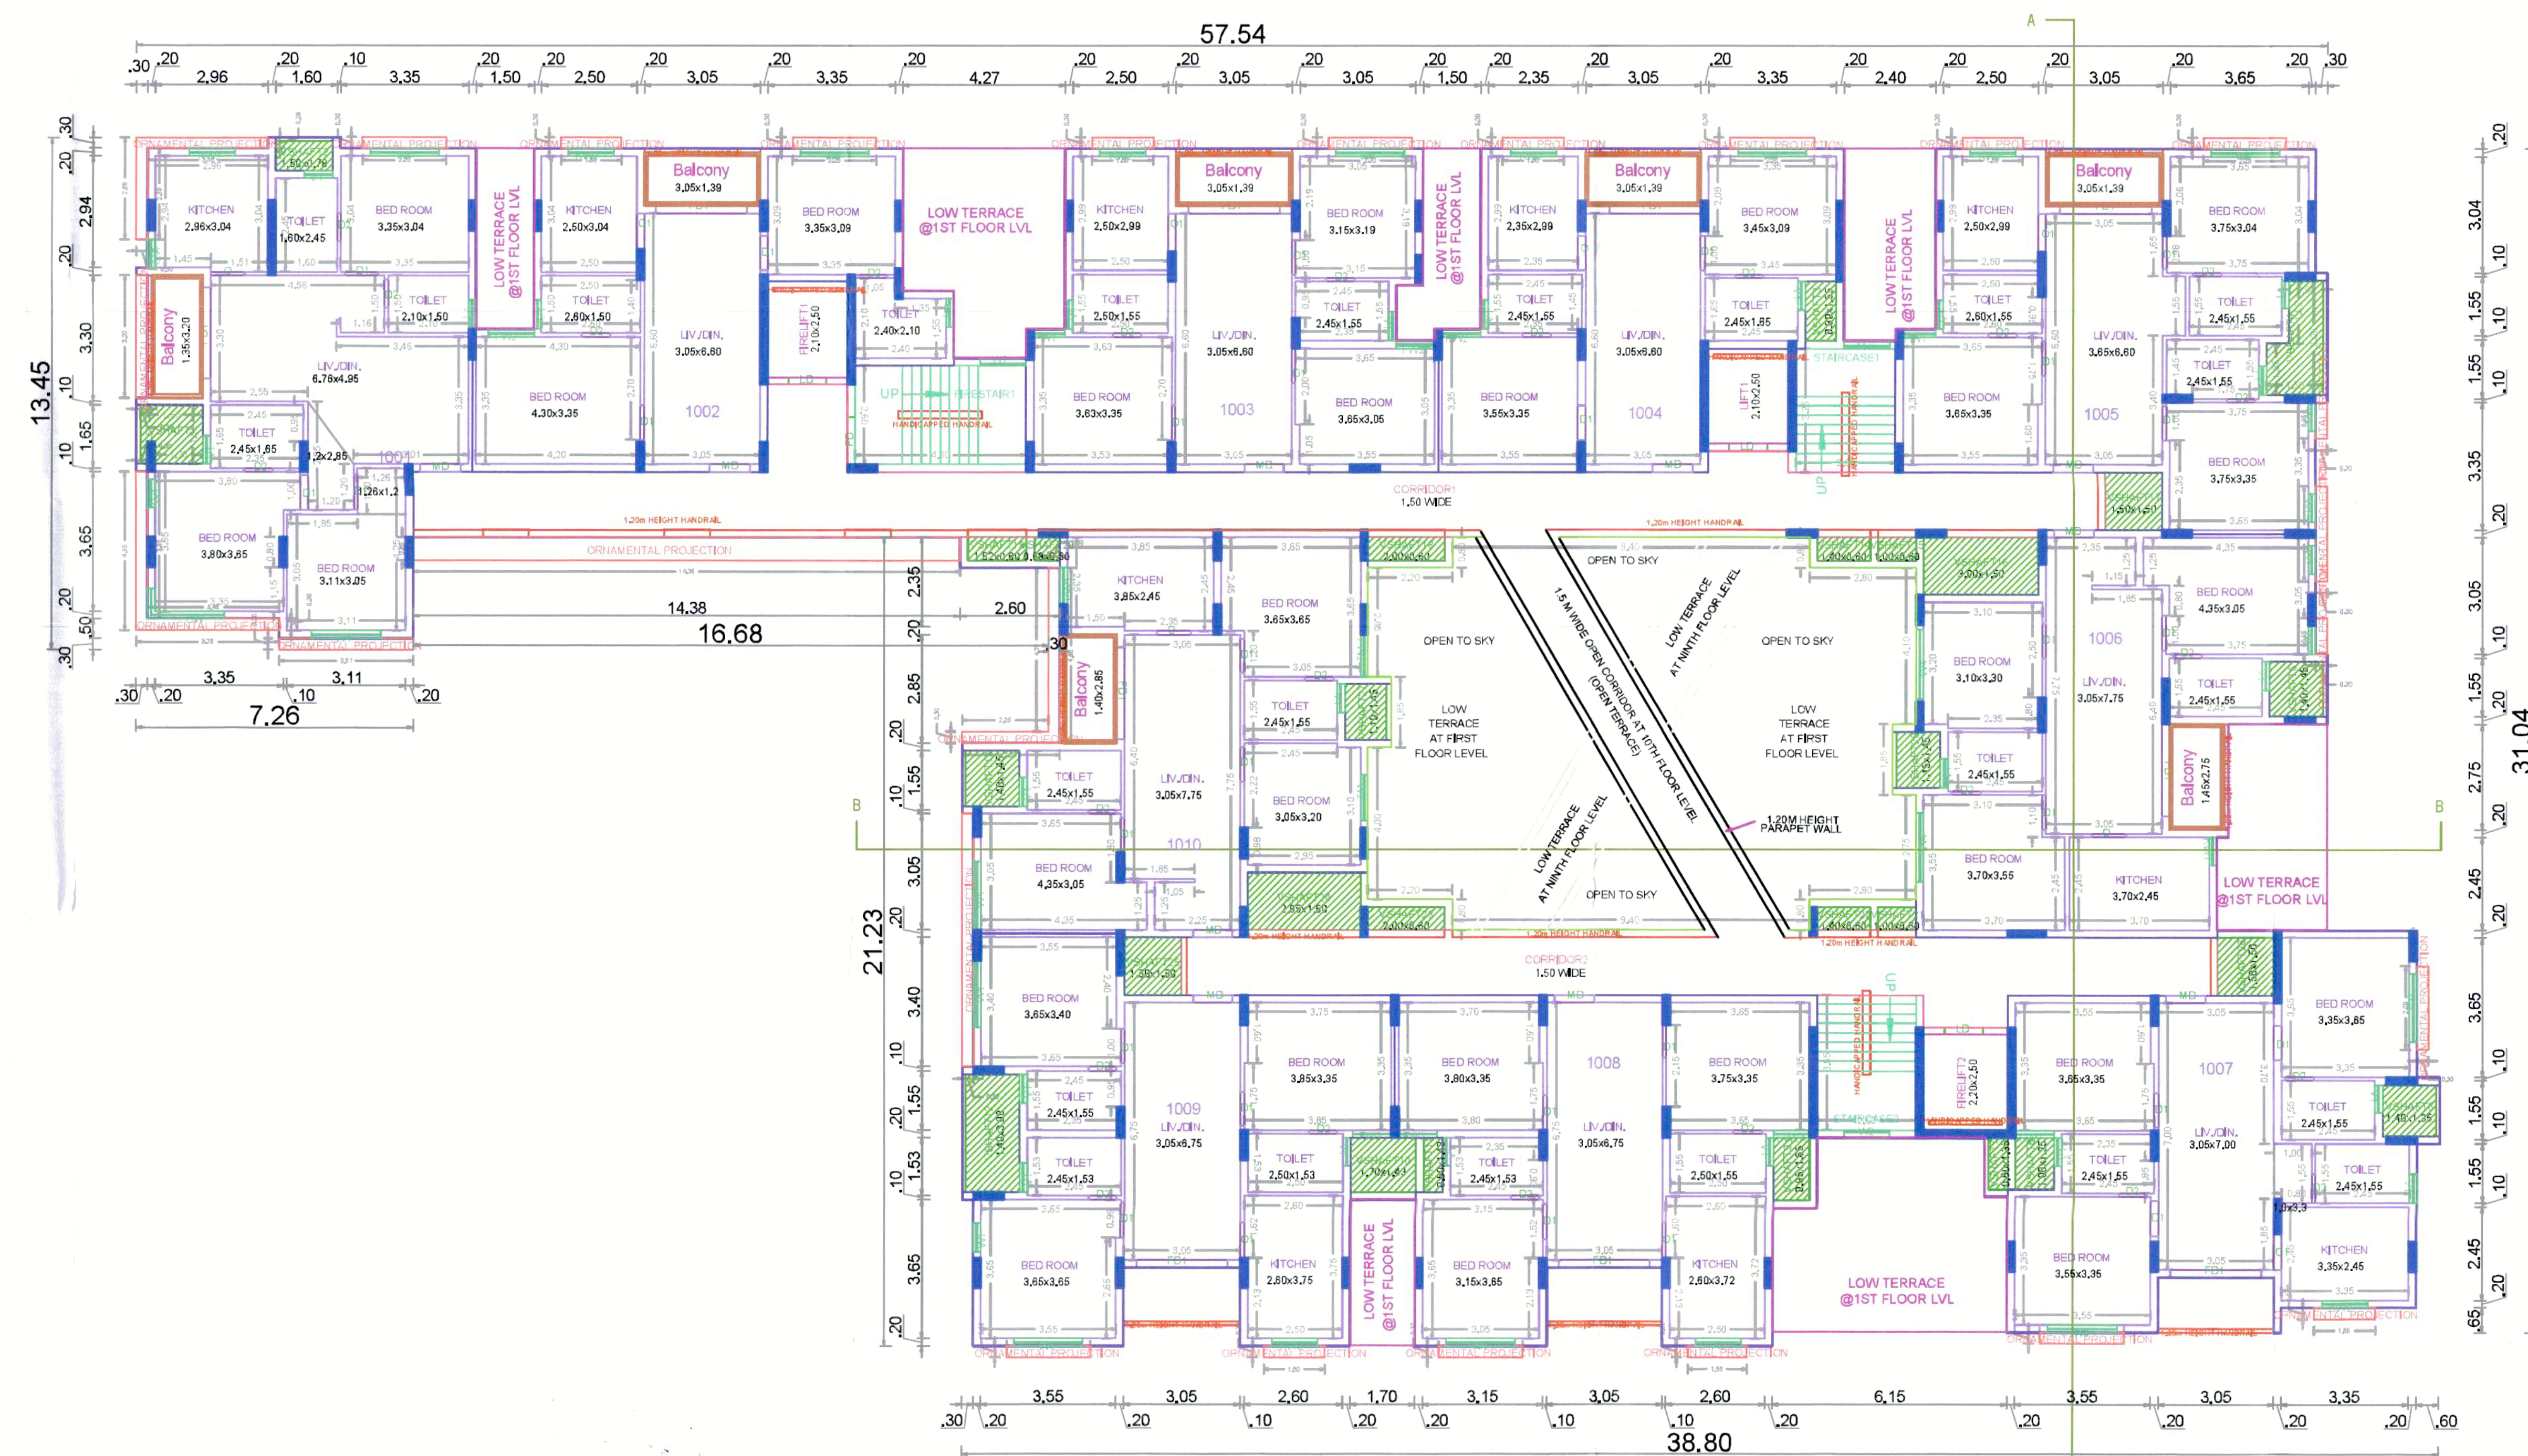

TENTH FLOOR PLAN

FLOOR NAME	SHEET NO. 4/17
FLOOR NAME	

PLAN SHOWING THE PROPOSED CONSTRUCTION OF
HIGH RISE WITH BASEMENT FLOOR (PART) + STILT
FLOOR (FOR PARKING) + 10TH FLOOR AFFORDABLE
HOUSING RESIDENTIAL BUILDING WITH 100 CHANELLING
UNITS + 11TH FLOOR PART (TABLE TENNIS ROOM,
INDOOR GAMES, GYM & SPA) AT GANDHI NAGAR 3RD
CROSS STREET, PERUMBAKKAM, CHENNAI-100,
COMPRISED IN OLD S.NO.3002/3A, 3102/8, 3103, 311/1 &
3111/16, AS PER PATTINA NEAR S.NO. 3102/3A, 3102/81,
3103/10, 311/1 & 3111/16, CHENNAI-100, TAMIL
NADU, TAMILANGAM TALUK, CHENGALPATTUR DISTRICT
WITHIN THE LIMITS OF ST.THOMAS MOUNT PANCHAYAT
UNION.

APPROVAL CONDITION

SCALE 1:100



CHENNAI METROPOLITAN DEVELOPMENT AUTHORITY

APPROVED

SUBJECT TO THE CONDITIONS MENTIONED IN THIS OFFICE

This Planning Permission issued under New Rule TNCDSR, 2019 is subject to final outcome of the W.P. (MD) No.8948 of 2019 and WMP (MD) Nos. 8912 & 8913 of 2019.

For (Deputy Planner / Chief Planner / Merit-Secretary)
High Rise Building / Non High Rise Building
This Approval is valid only after building Permit is issued by the concerned Local Govt.


KEY NO.	3688
---------	------

QR
CODE


Applicants (Owner / Developer / Power of Attorney)		

This is a system generated drawing as per the soft copy submitted by the Architect/ License Engineer

FLOOR NAME SHEET NO. 5/7
FLOOR NAME
PLAN SHOWING THE PROPOSED CONSTRUCTION OF
HIGH RISE WITH BASEMENT FLOOR (PART) + STILT
FLOOR (FOR PARKING) + 10TH FLOOR AFFORDABLE
HOUSING RESIDENTIAL BUILDING WITH 100 DWELLING
UNITS + 11TH FLOOR PART (TABLE TENNIS ROOM,
INDOOR GAMES, GYM & SPA) AT GANDHI NAGAR 3RD
CROSS STREET, PERUMBAKKAM, CHENNAI-100,
COMPRISED IN OLD S.NO.310/2A3, 310/2B, 310/3, 311/1 &
311/1B, AS PER PATTI NEW S.NO. 310/2A3, 310/2B1,
310/3B, 311/1A, 311/1B1 & 311/1B2 OF PERUMBAKKAM
VILLAGE, TAMBARAM TALUK, CHENGALPATTU DISTRICT,
WITHIN THE LIMITS OF ST. THOMAS MOUNT PANCHAYAT
UNION.

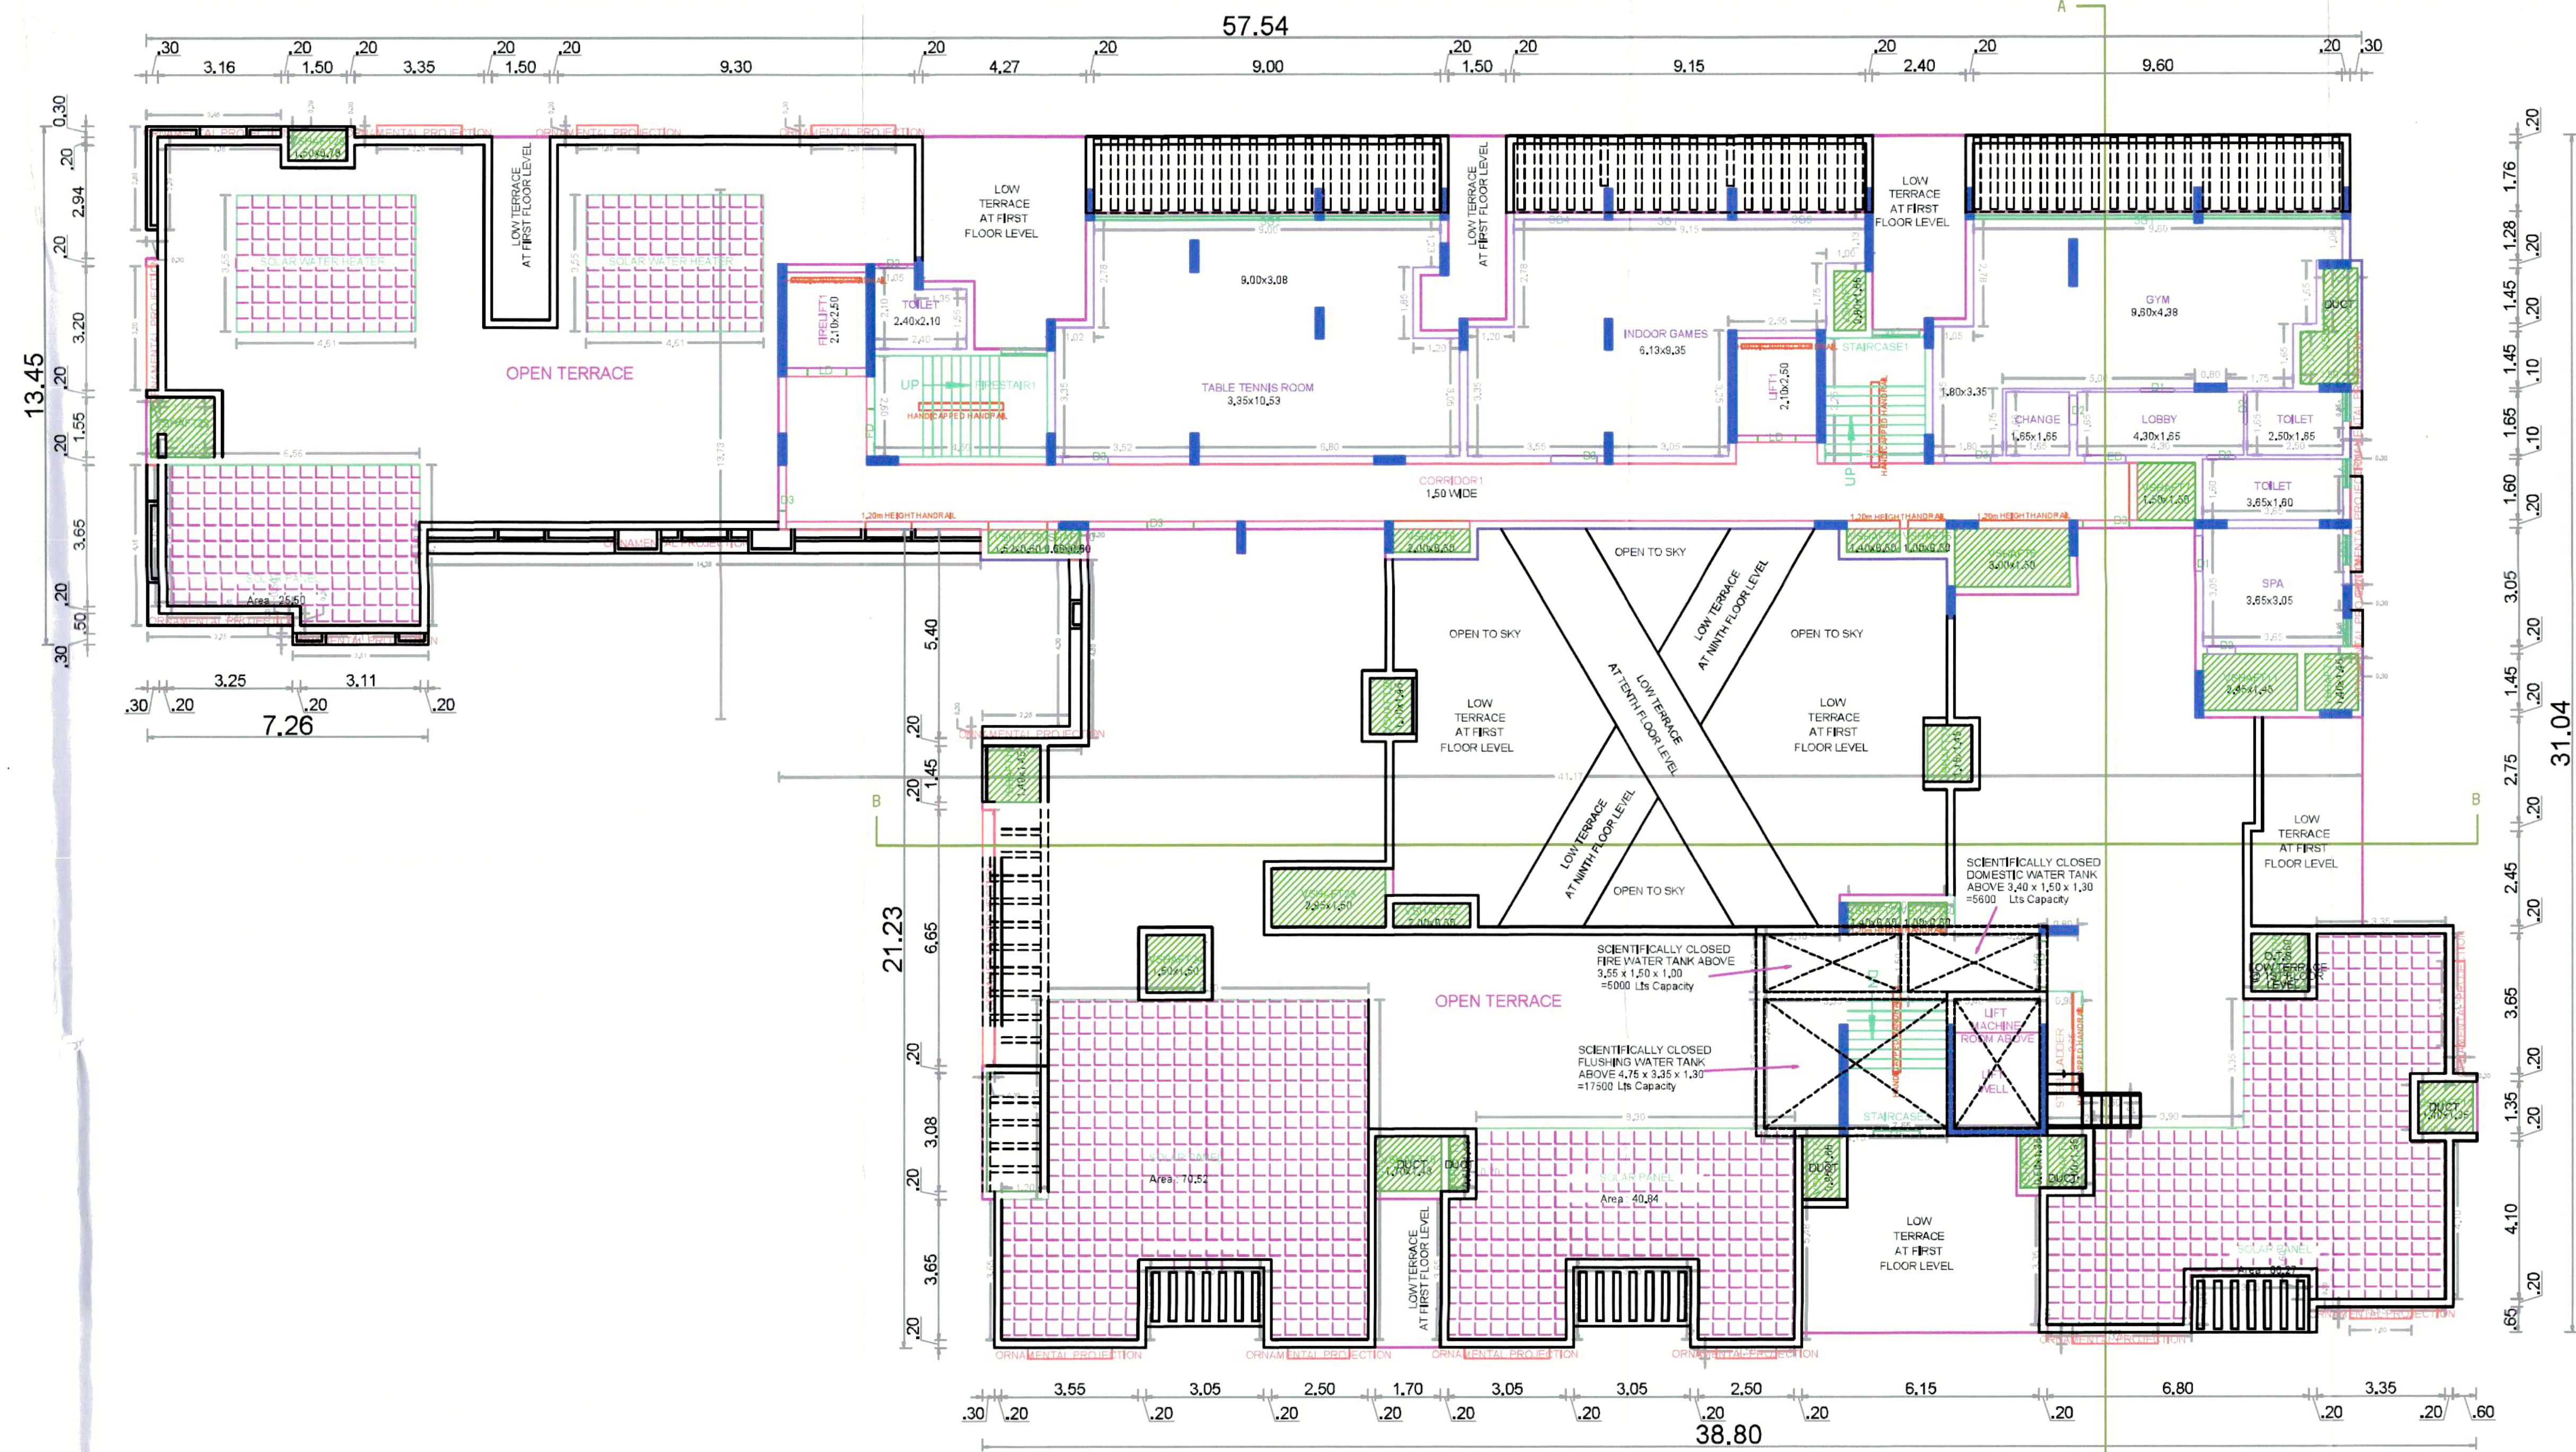


ELEVENTH FLOOR PLAN

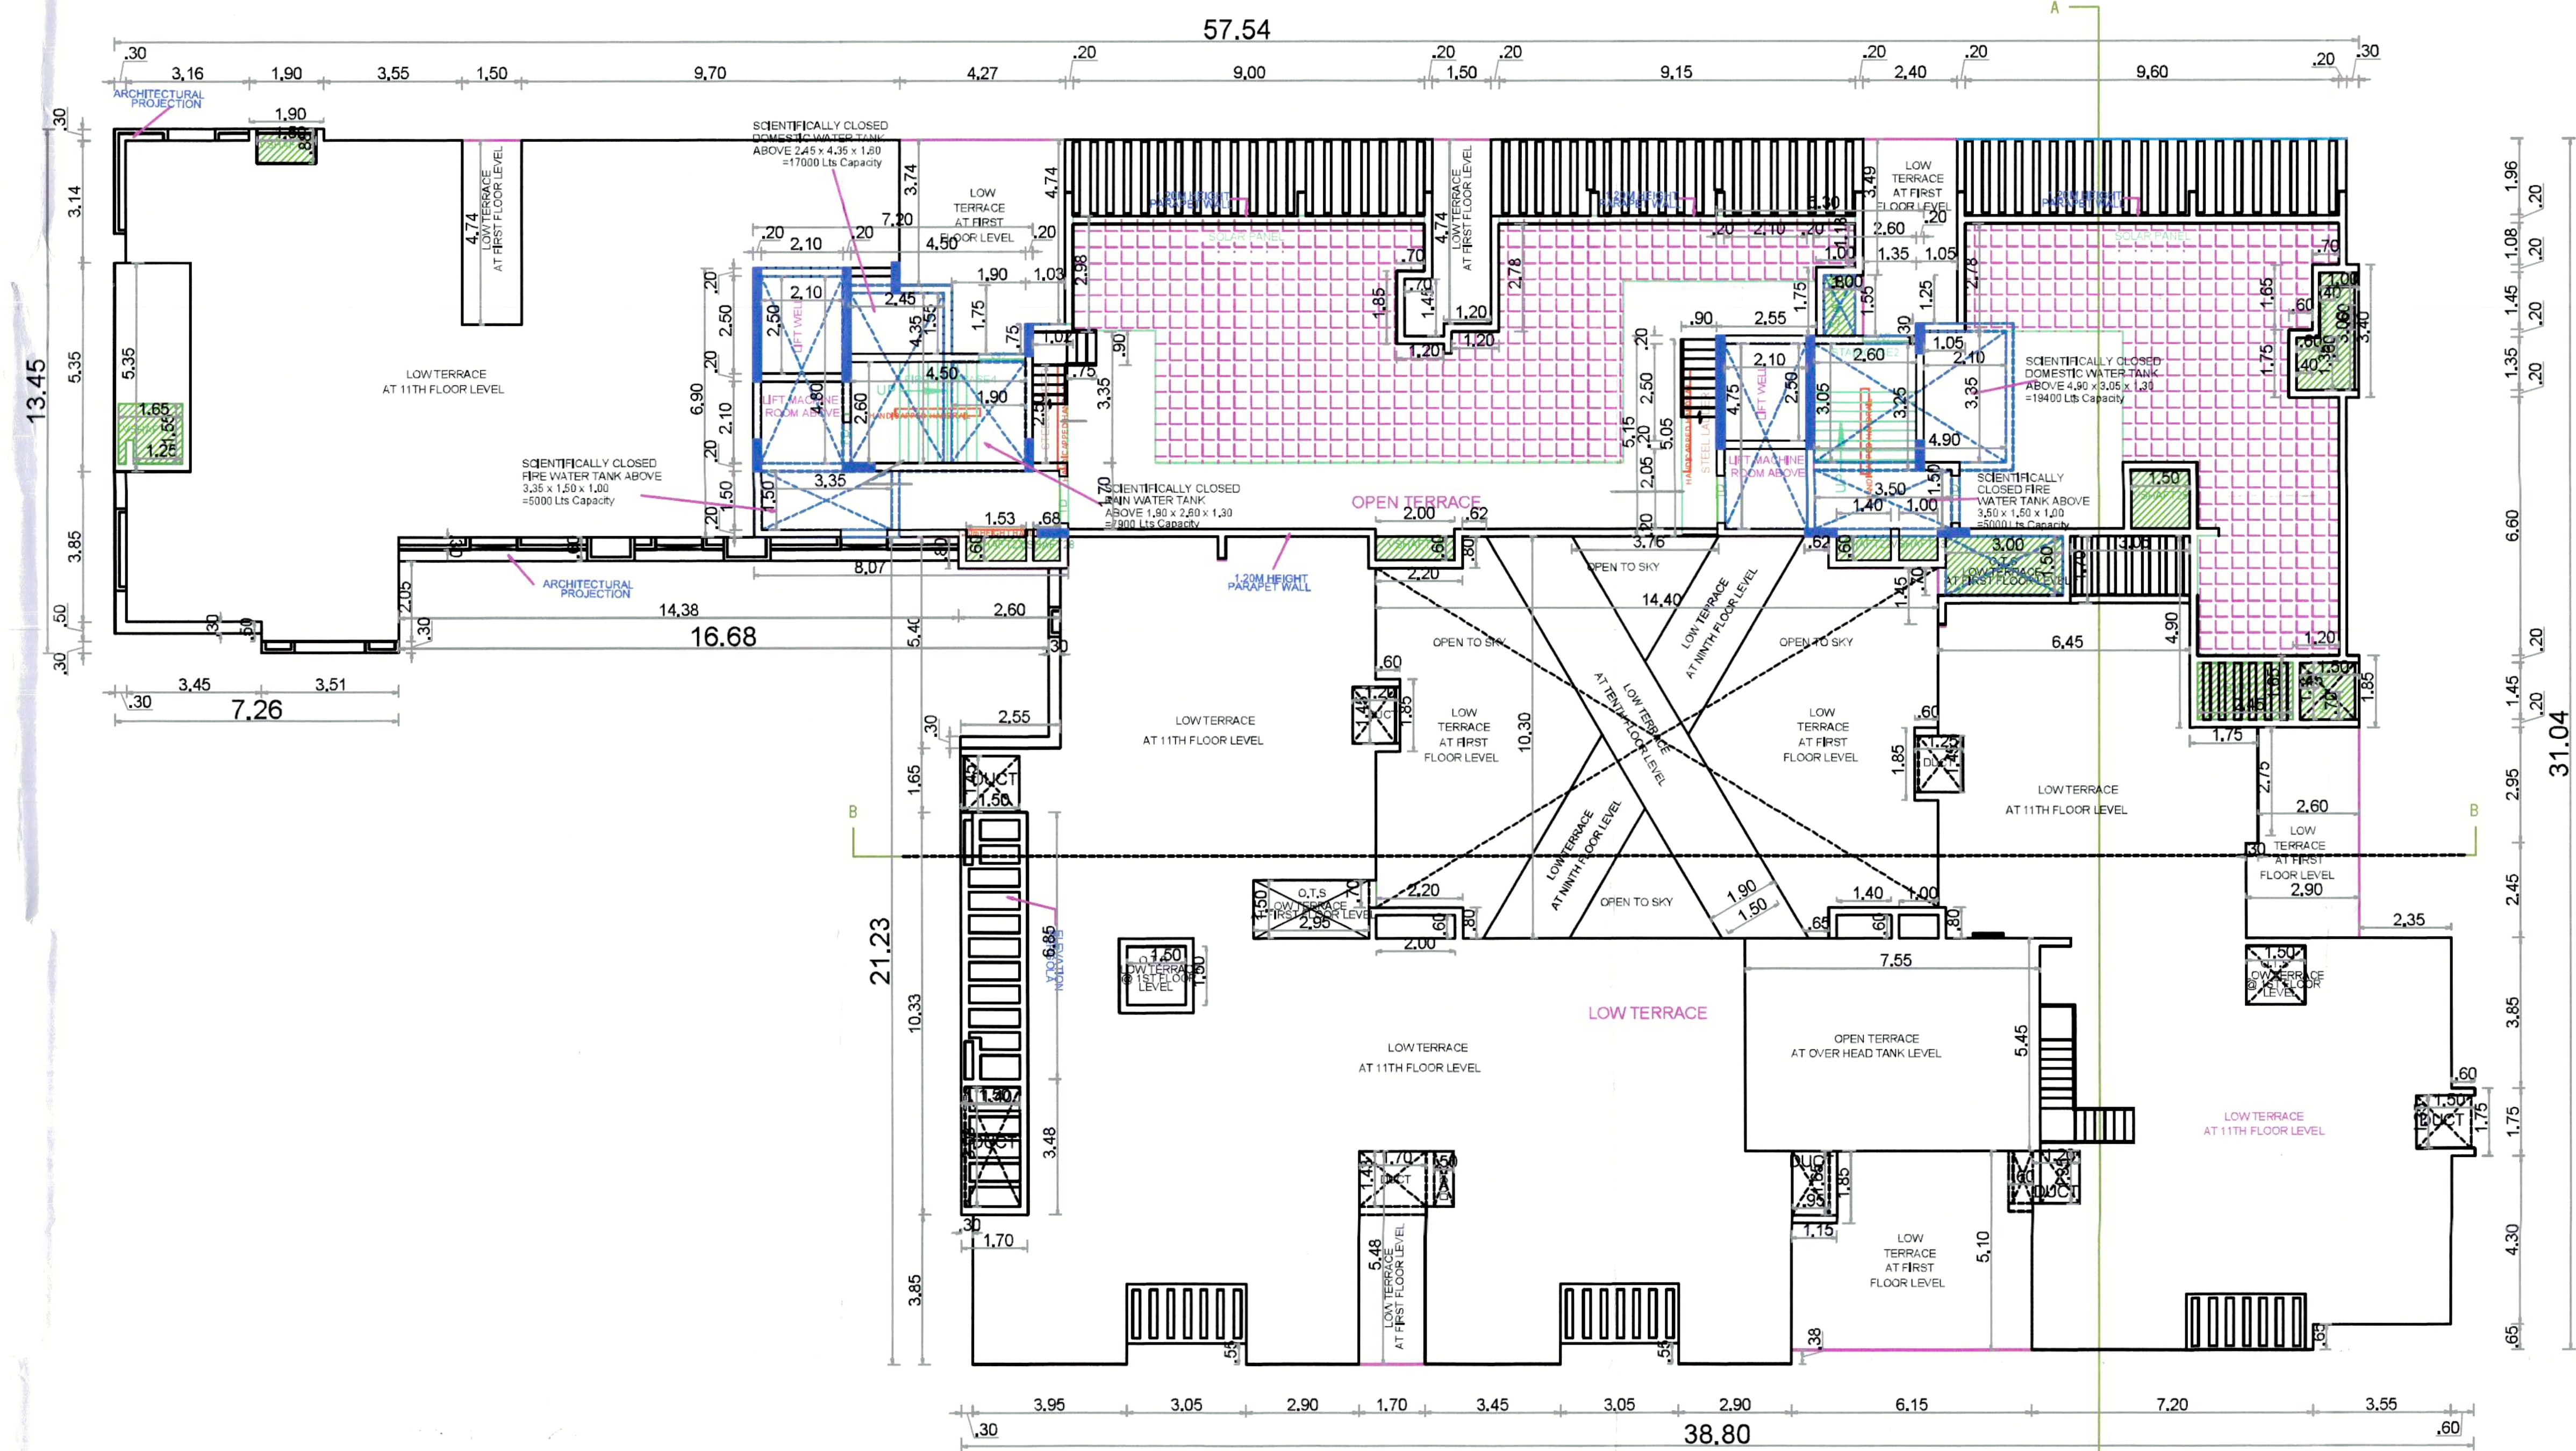


TERRACE FLOOR PLAN

சட்டம், வரைபடம், அனுமதி எண், இலாப-நஷ்டக்கேள்வி
ஒப்பந்தம் அளிக்கப்படுகிறது
சிறப்பு அளவீடு: 09/04/2024, 17:40:00
தலைவர் / நிர்வாக அலுவலர்
பொதுமக்கள் தொடர்பு அலுவலர்

APPROVAL CONDITION
SCALE 1:100
CHENNAI METROPOLITAN DEVELOPMENT AUTHORITY
APPROVED
SUBJECT TO THE CONDITIONS MENTIONED IN THIS OFFICE
KEY NO. 588
OR CODE

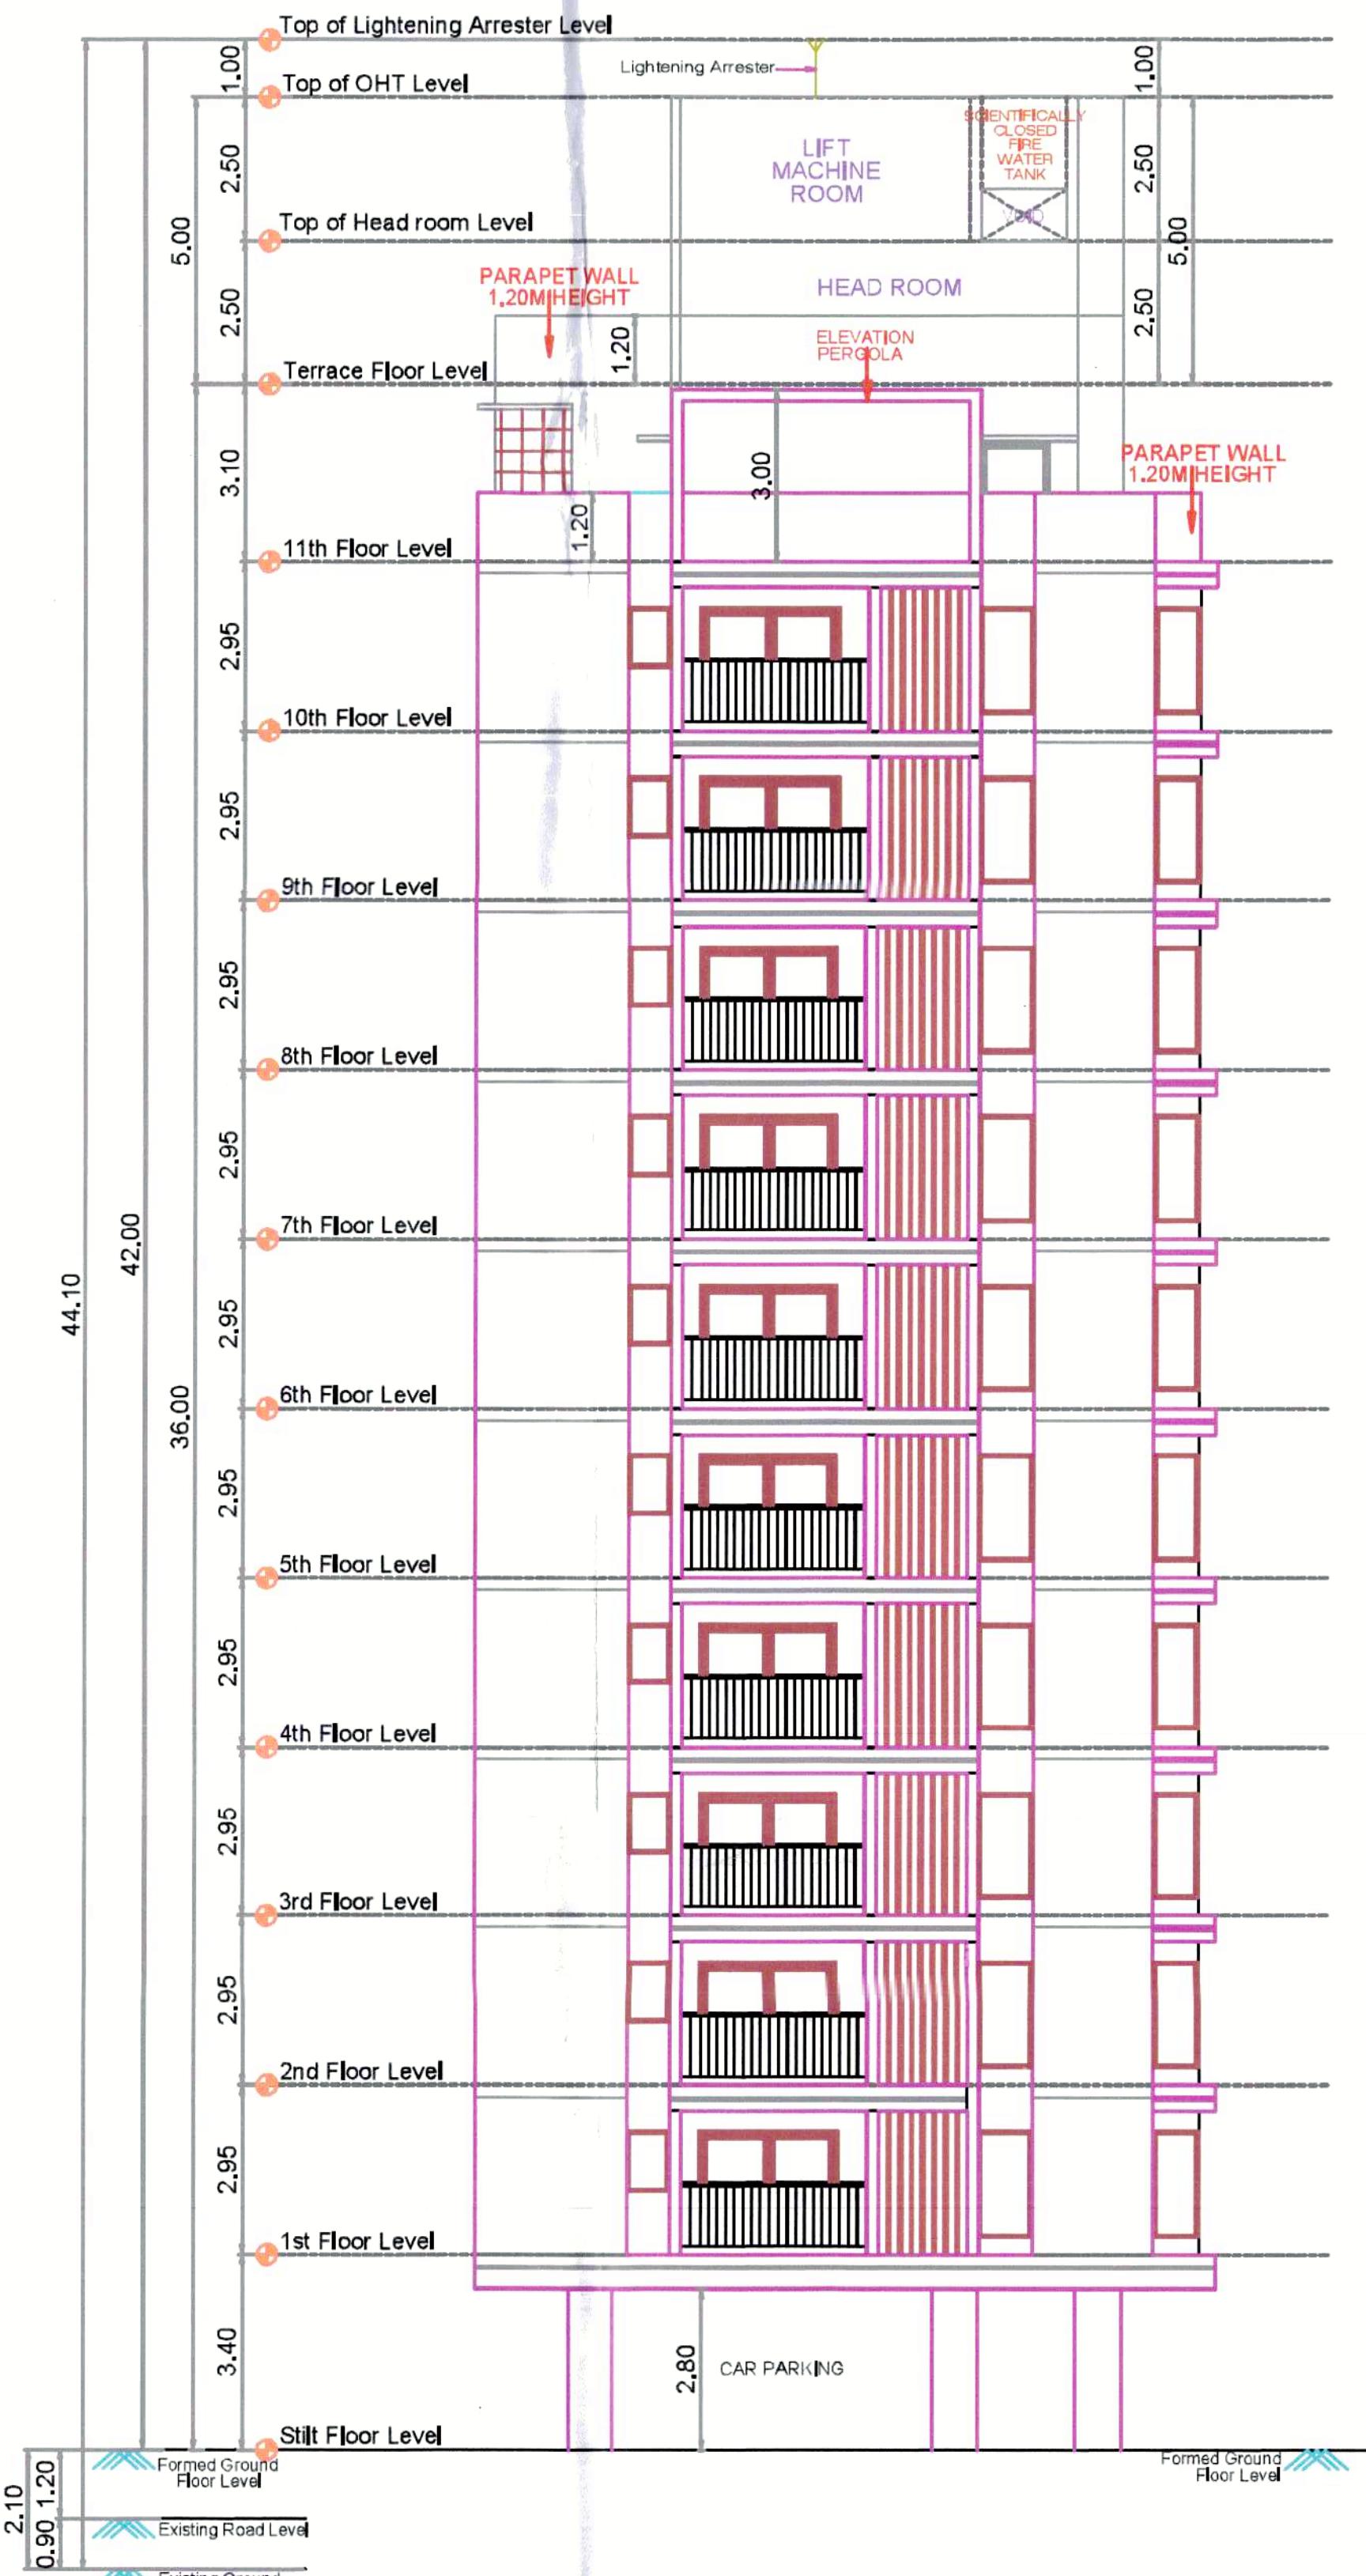

FRONT ELEVATION (WEST SIDE)

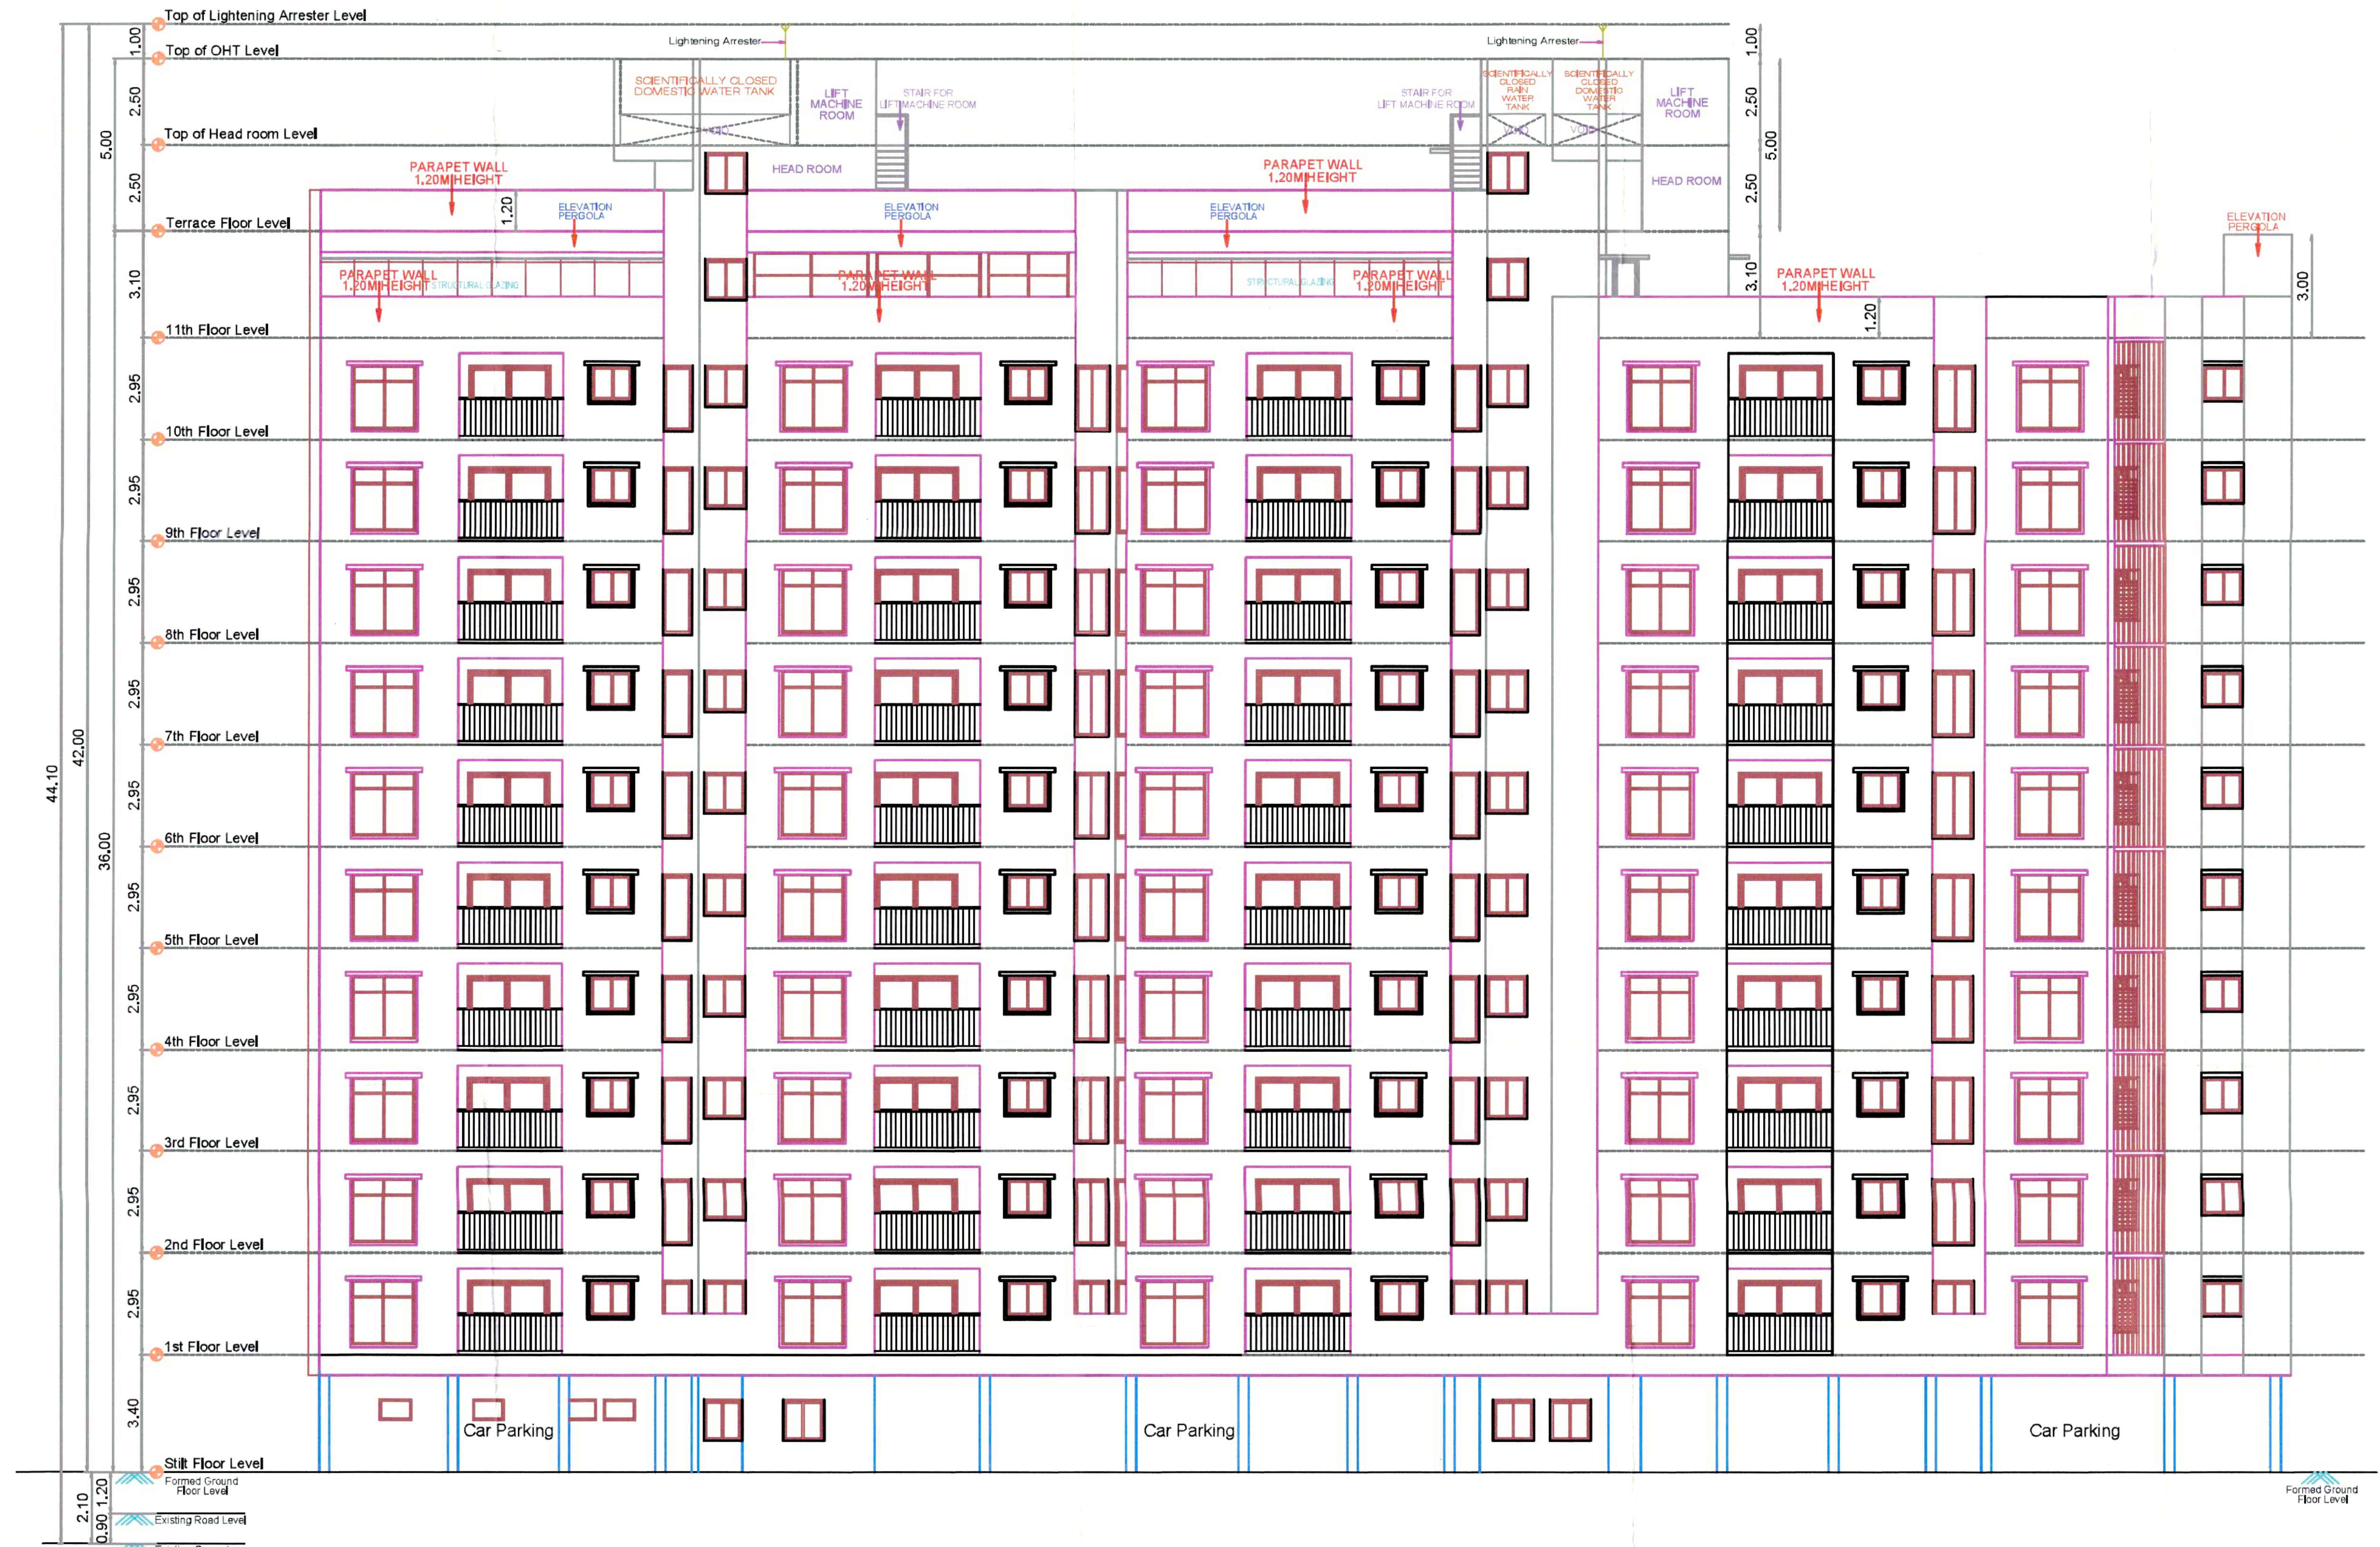


SIDE ELEVATION (NORTH SIDE)


சட்டம், வரைபடம், அனுமதி எண். 1148, தள்ளுபடி
ஒப்பந்தம் அளிக்கப்படுகிறது
திரு. ச. சண்முகம் 22.07.2024 17.10.2024
தலைவர் / திரு. ச. சண்முகம்
சென்னை மெட்ரோபாலிட்டன் டிவலப்மென்ட்
அuthority

APPROVAL CONDITION	
SCALE 1:100	
CHENNAI METROPOLITAN DEVELOPMENT AUTHORITY	
APPROVED	
SUBJECT TO THE CONDITIONS MENTIONED IN THIS OFFICE	
For Deputy Planner / Chief Planner / Surveyor/Inspector High Rise Building / Non High Rise Building The Approval shall be valid only when the building is used for the intended Local Bodies.	
KEY NO. 3688	QR CODE

FLOOR NAME SHEET NO. 1/11
FLOOR NAME
PLAN SHOWING THE PROPOSED CONSTRUCTION OF
HIGH RISE WITH BASEMENT FLOOR (PART) + STILT
FLOOR (FOR PARKING) + 10TH FLOOR AFFORDABLE
HOUSING RESIDENTIAL BUILDING WITH 100 DWELLING
UNITS + 11TH FLOOR PART (TABLE TENNIS ROOM,
INDOOR GAMES, GYM & SPA) AT GANDHI NAGAR 3RD
CROSS STREET, PERUMBAKKAM, CHENNAI-100,
COMPRSED IN OLD S.NO.310/2A3, 310/2B, 310/3, 311/1 &
311/1B, AS PER PATTI NEW S.NO. 310/2A3, 310/2B1,
310/3B, 311/1A, 311/1B1 & 311/1B2 OF PERUMBAKKAM
VILLAGE, TAMBARAM TALUK, CHENGALPATTU DISTRICT,
WITHIN THE LIMITS OF ST. THOMAS MOUNT PANCHAYAT
UNION.

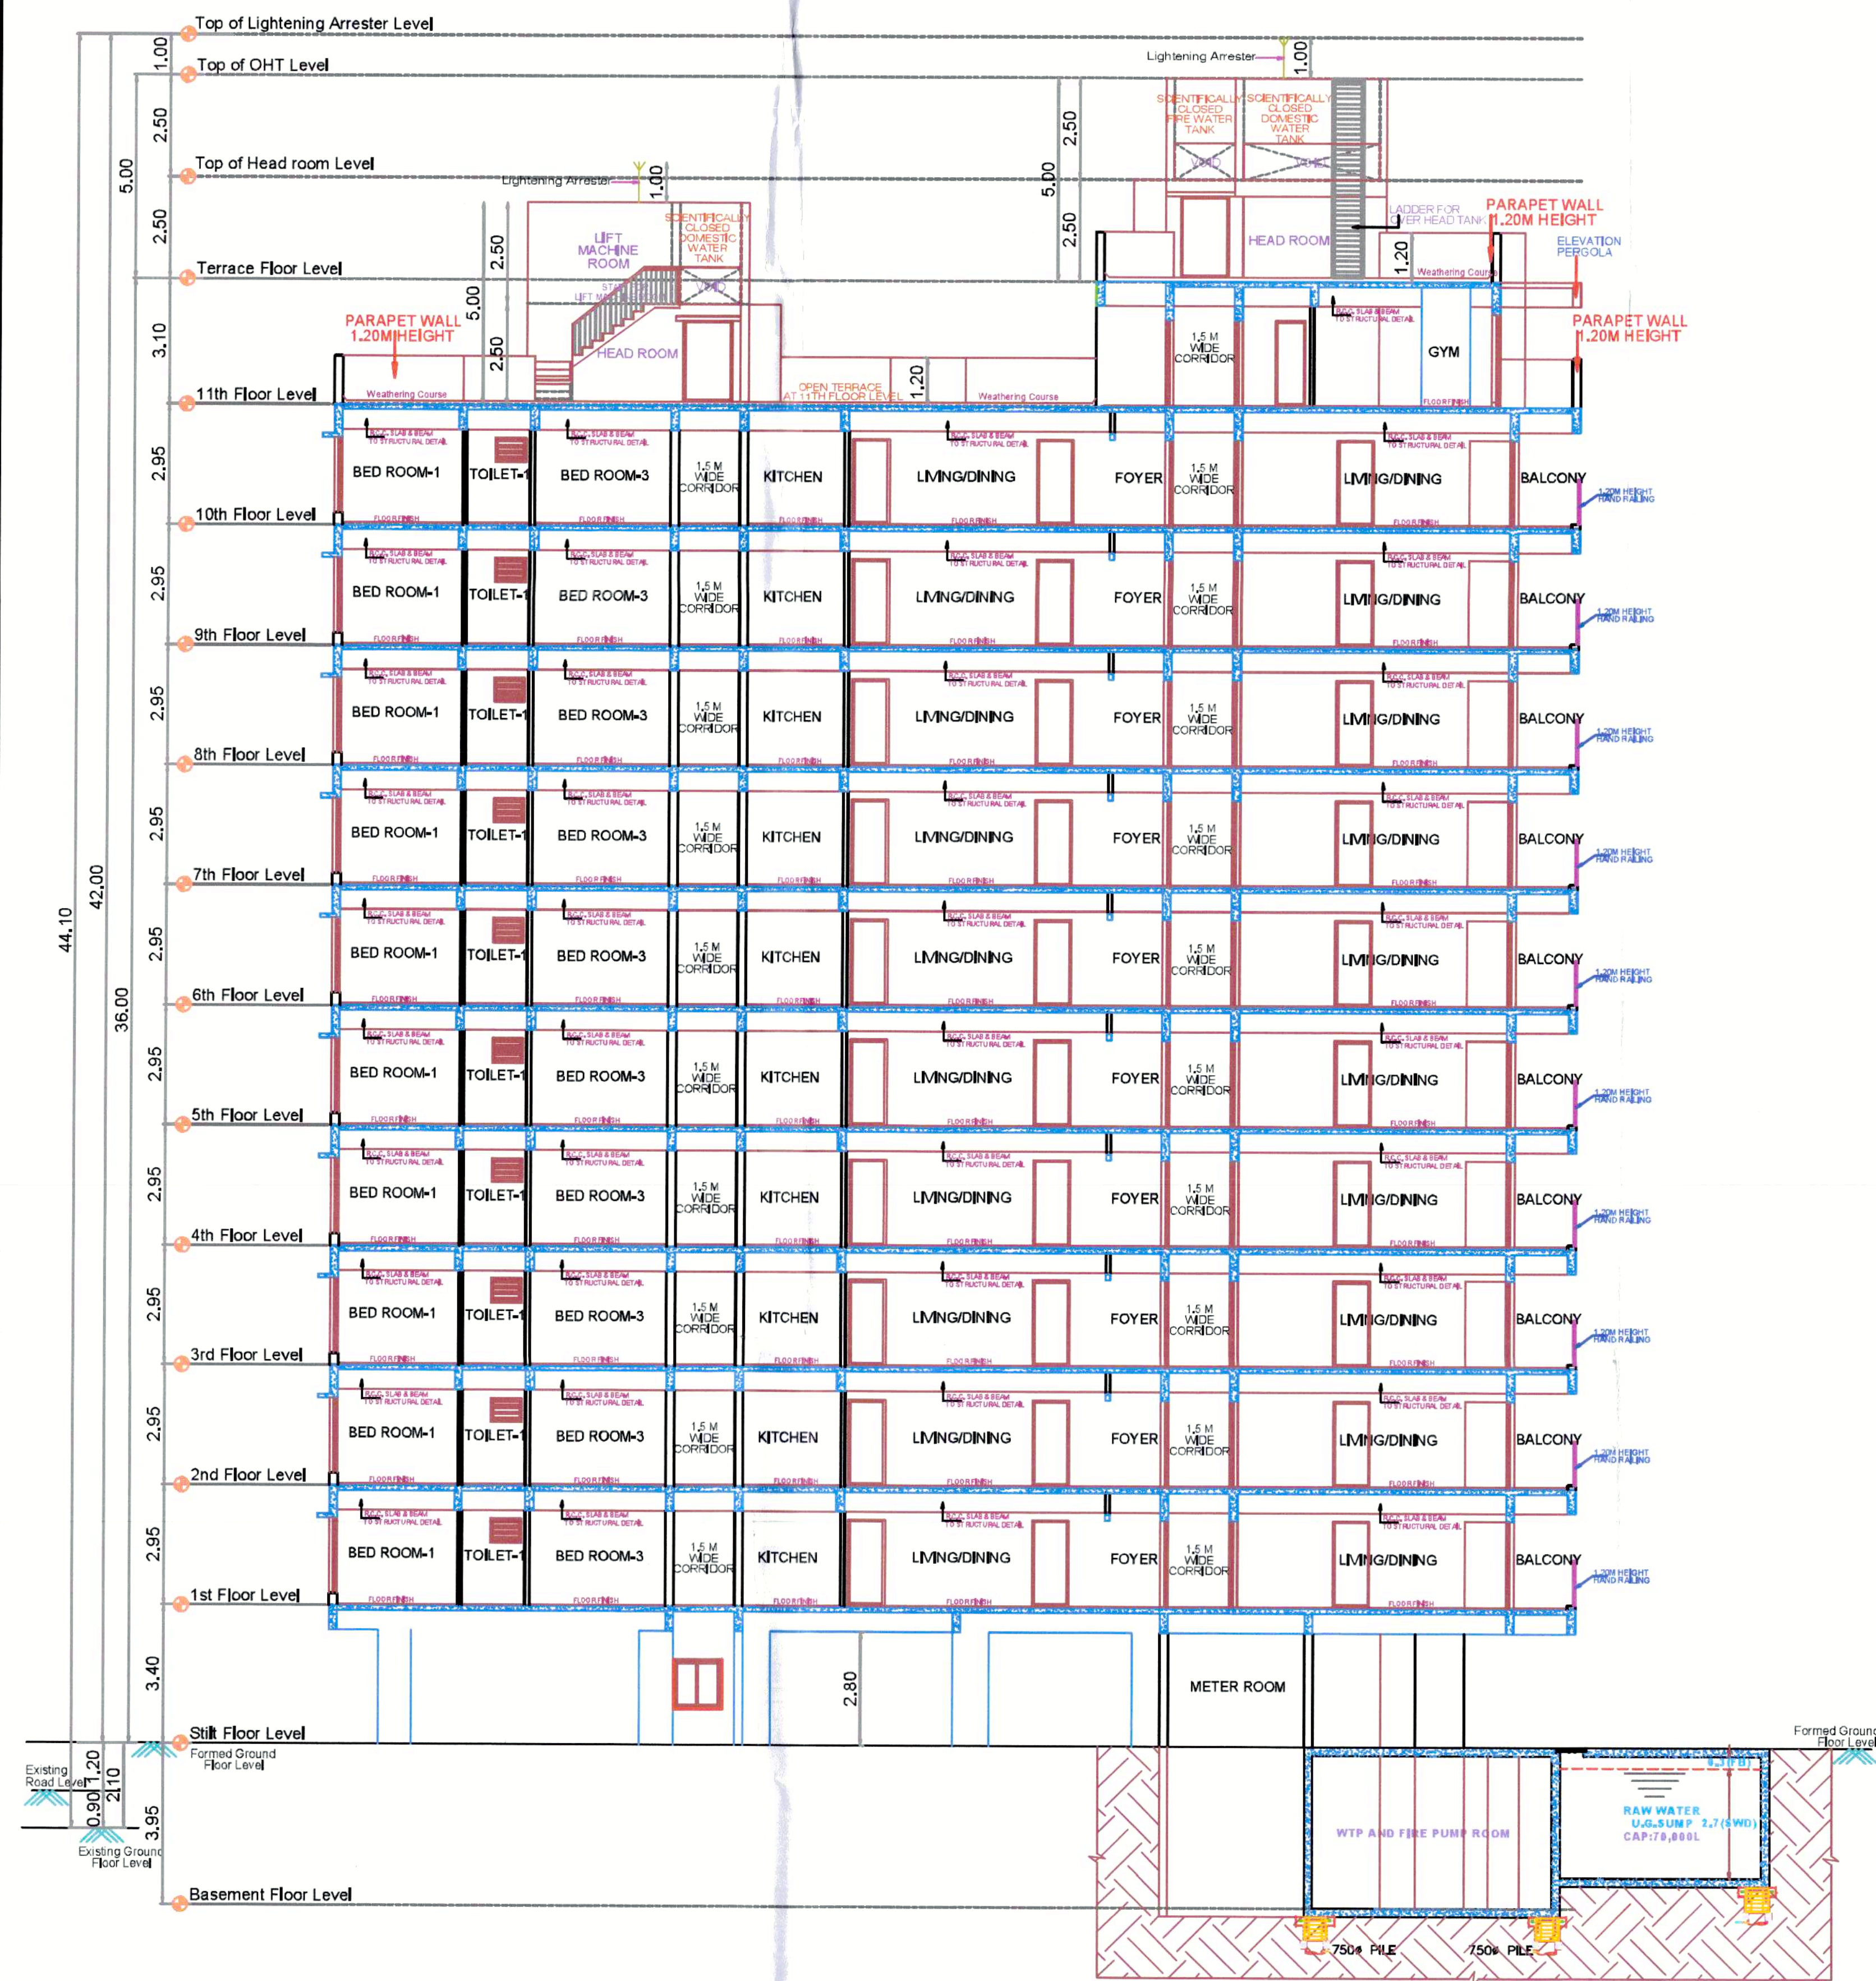

SECTION ON "A- A"

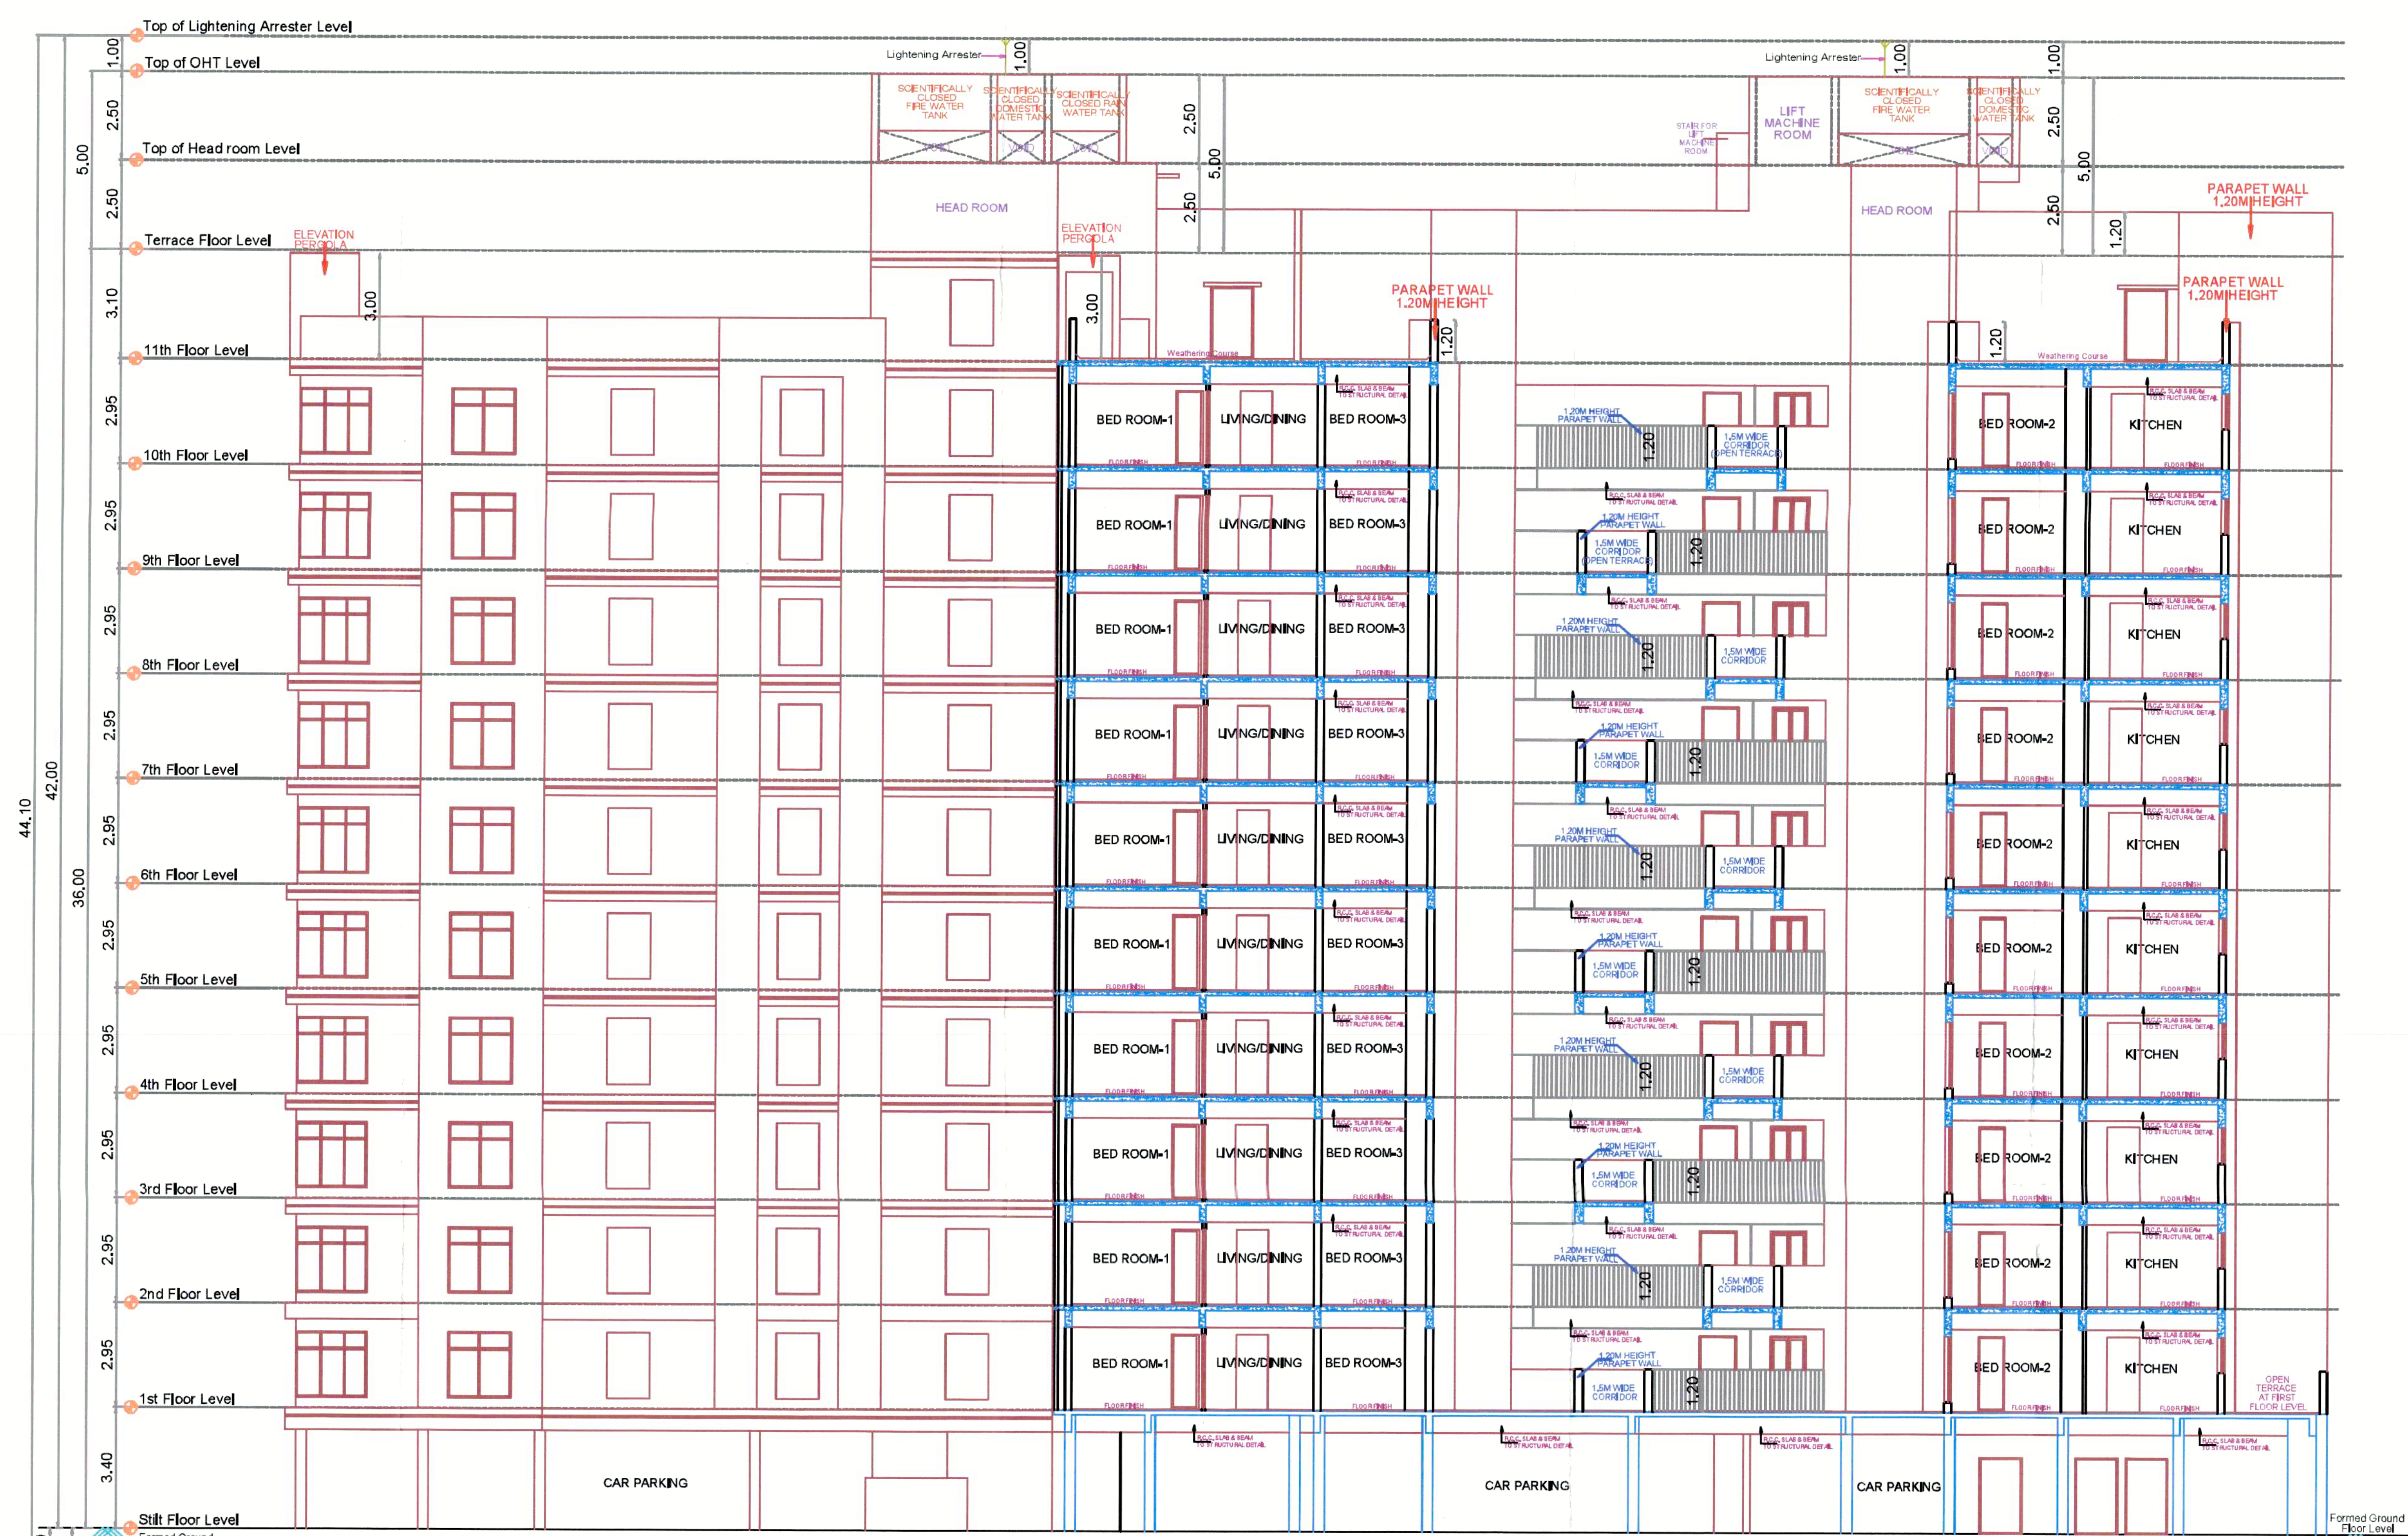

SECTION ON "B- B"

APPROVAL CONDITION	
SCALE 1:100	
CHENNAI METROPOLITAN DEVELOPMENT AUTHORITY	
APPROVED	
SUBJECT TO THE CONDITIONS MENTIONED IN THIS OFFICE	
The Planning Permission is issued under the provisions of the P&R Act, 1963 (No. 12 of 1963) and the P&R Rules, 1964 (No. 12 of 1964) of 2010.	
P&R Design Master / Chief Planner / Representative of the Planning Department, Chennai Metropolitan Development Authority The Approval is valid only after the Building Permit is issued by the concerned Local Body.	
KEY NO. 3688	OR CODE