



- 1) PREVIOUS SANCTION UNDER CC NO. 3548/11, DATED- 02-01-2012
- 2) PREVIOUS SANCTION UNDER CC NO. 0889/12, DATED- 18/06-12
- 3) PREVIOUS SANCTION UNDER CC NO. 0035/13, DATED- 03-04-13
- 4) PREVIOUS SANCTION UNDER CC NO. 0881/15, DATED- 20/09/2015
- 5) PREVIOUS SANCTION UNDER CC NO. 4363/15, DATED- 30/03/2016
- 6) PREVIOUS REVALIDATION SANCTION UNDER CC NO. 0753/16, DATED- 27/06/16

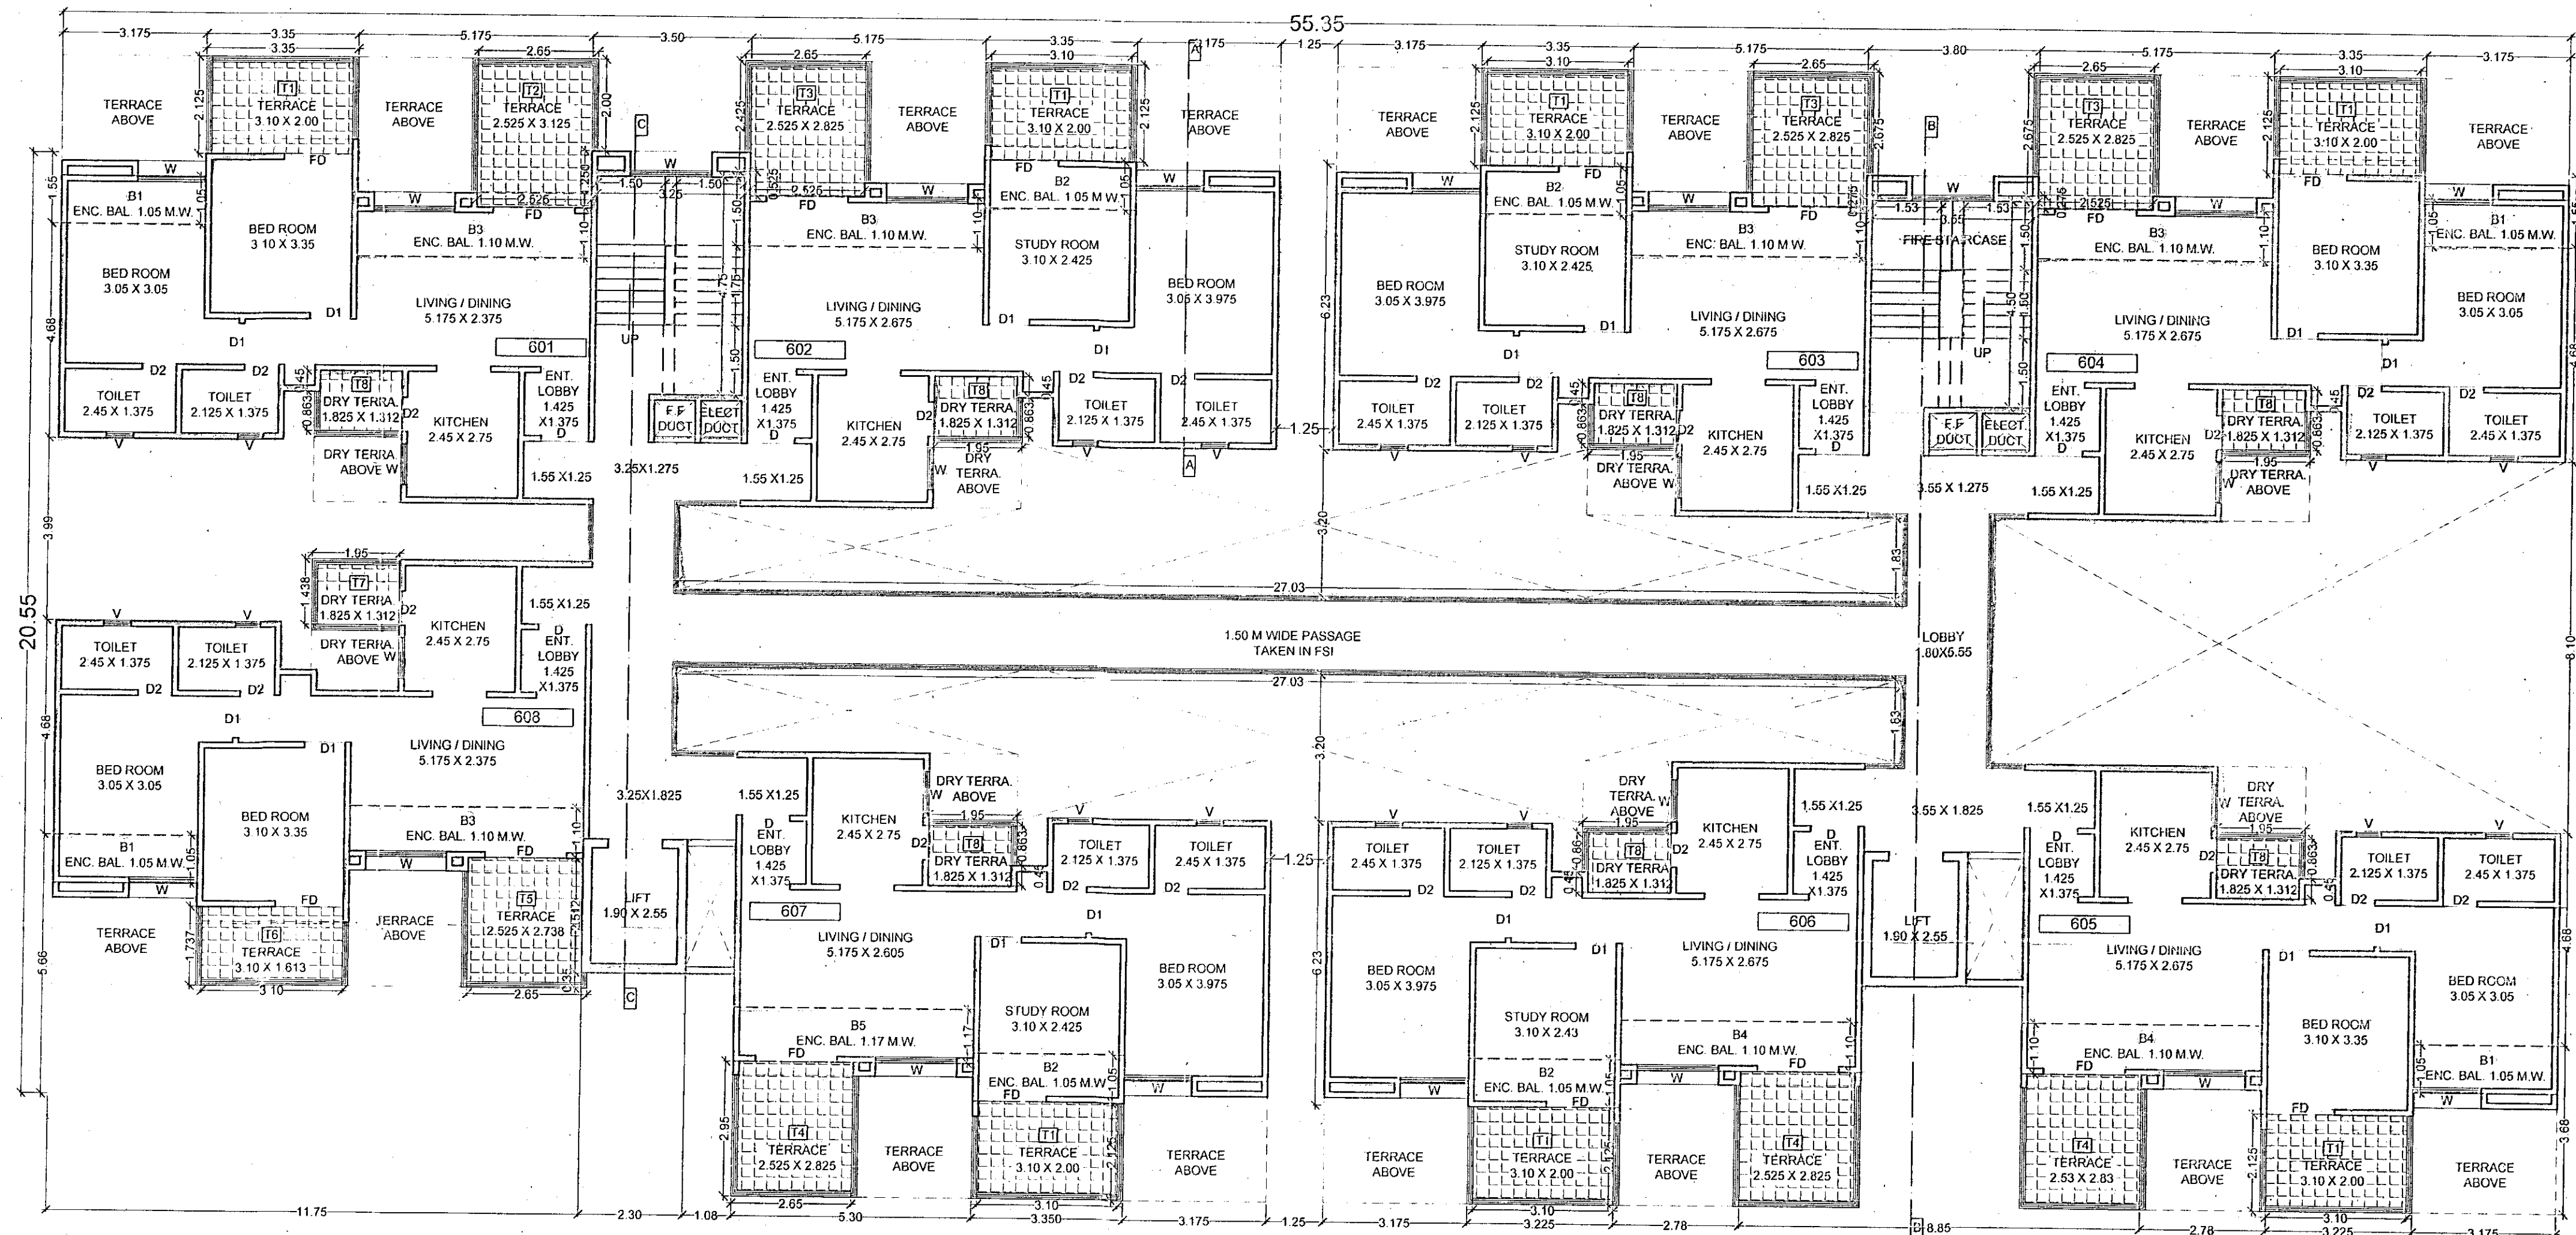

SIXTH FLOOR PLAN
(SCALE 1:100)

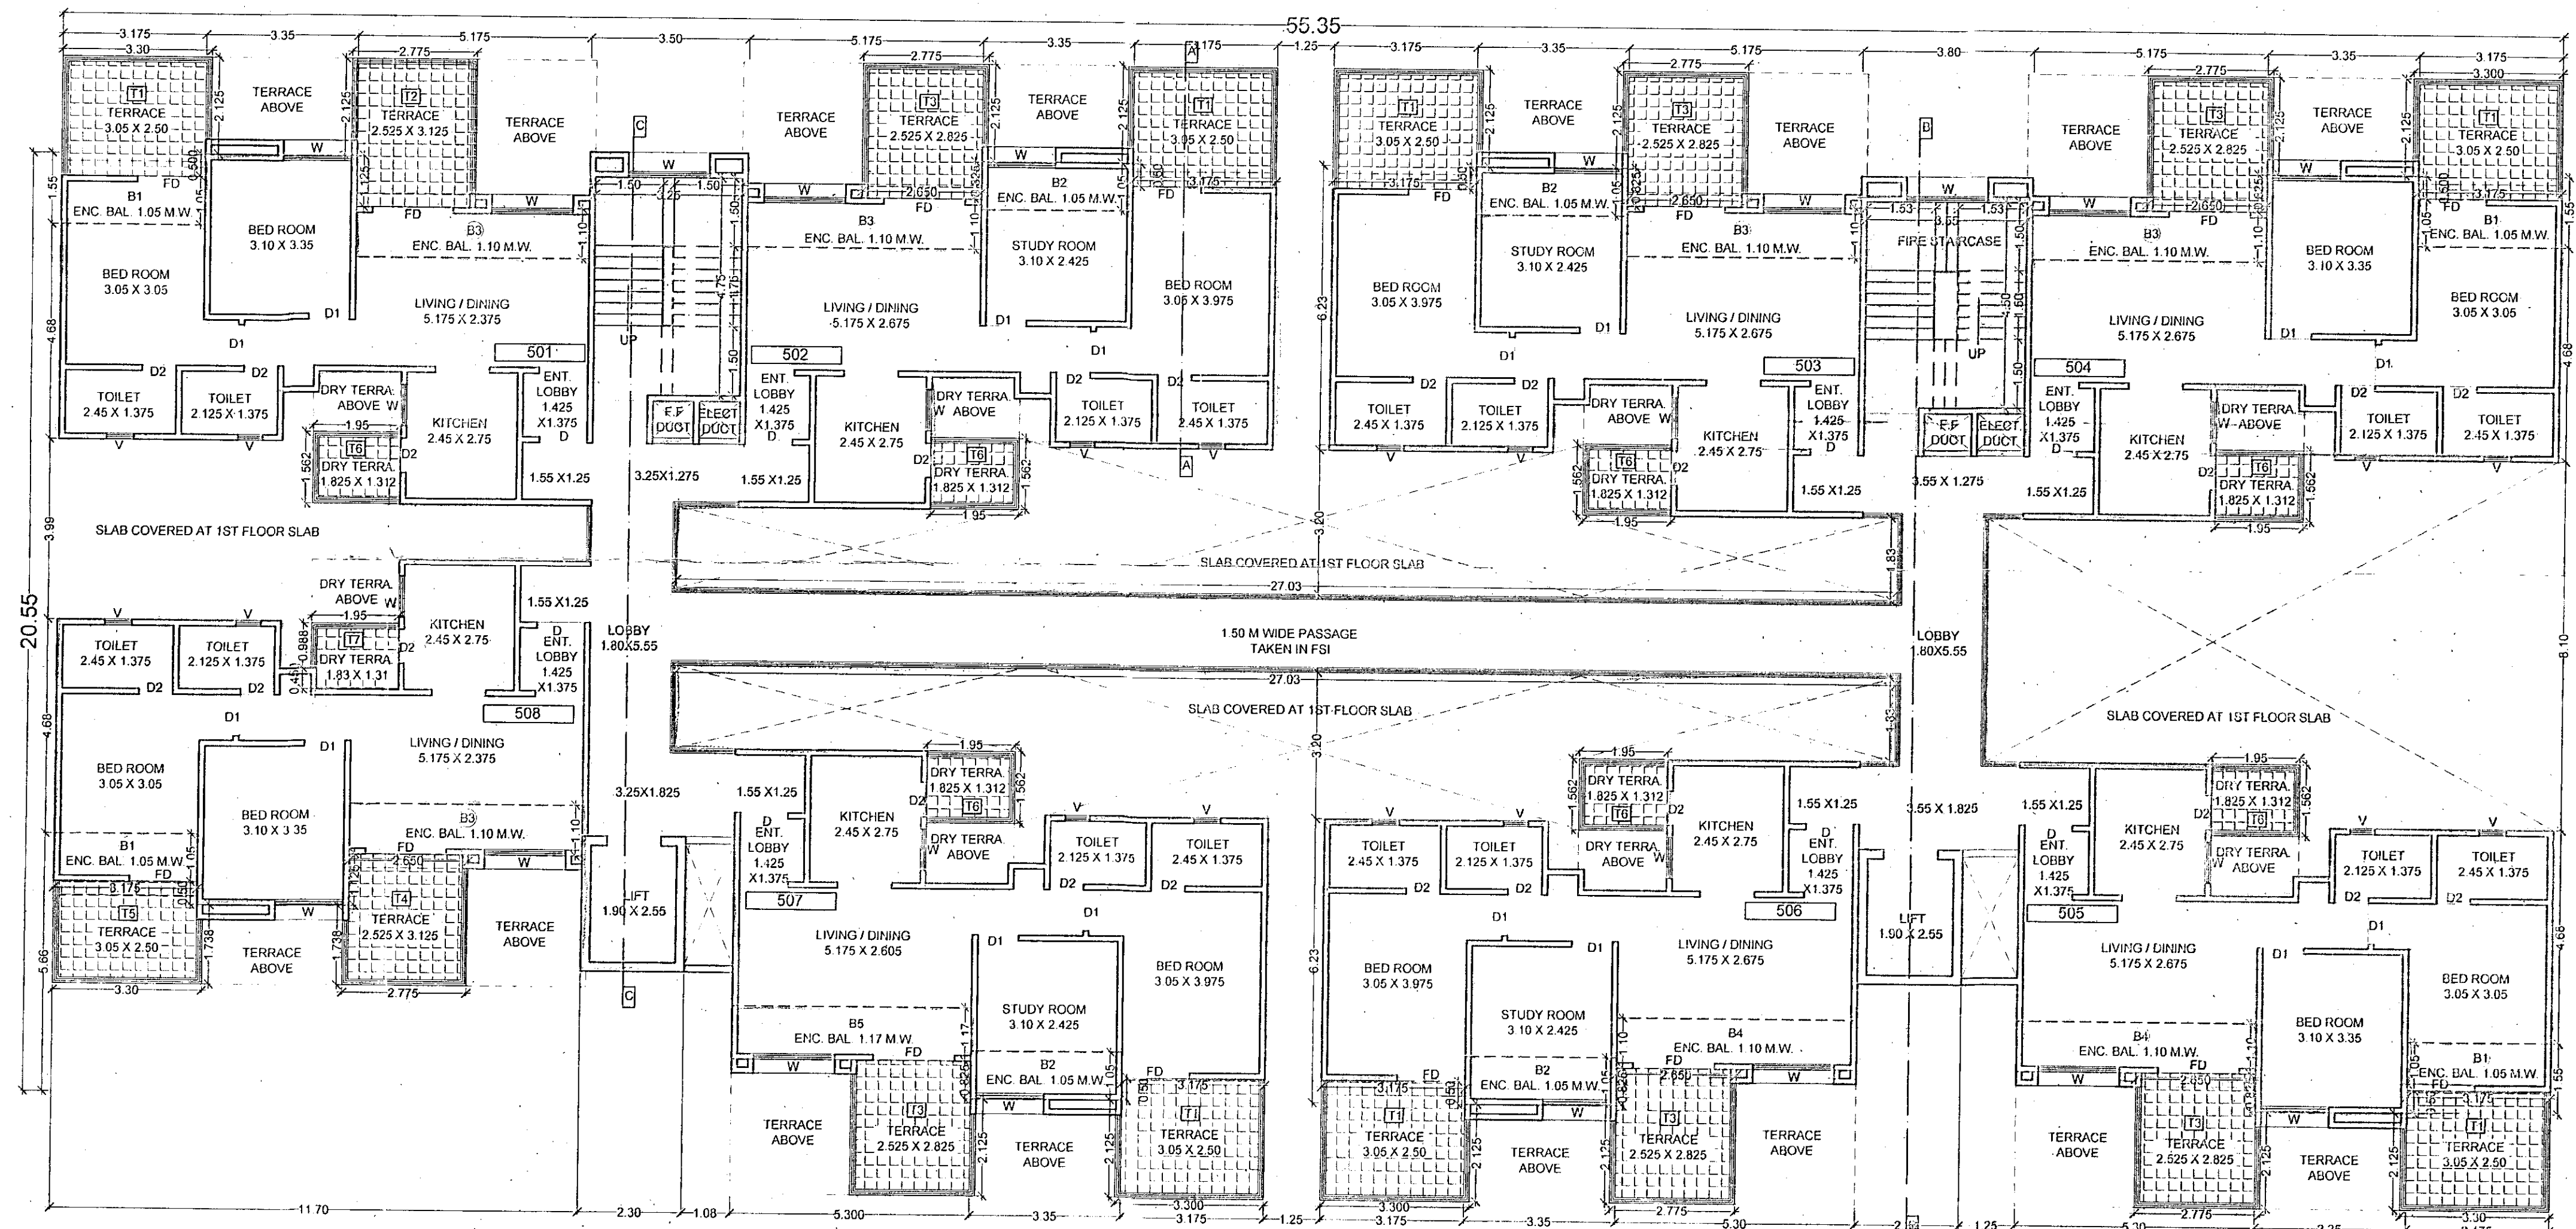

FIFTH FLOOR PLAN
(SCALE 1:100)

APPROVED SUBJECT TO CONDITION
APPROVED UNDER COMMERCIAL
CERTIFICATE NO. 13.12.16
13.12.16
Assistant Engineer P.M.C.



DOORS AND WINDOW SCHEDULE

DOORS	WINDOWS
D = 1.20 X 2.10	W = 1.20 X 1.20
D1 = 0.90 X 2.10	W1 = 1.50 X 0.90
D2 = 0.75 X 2.10	W2 = 1.10 X 1.20
FD = 1.65 X 2.10	W3 = 0.75 X 1.20
	V = 0.80 X 0.90

PROJECT :

PROPOSED BUILDING AT S.NO. 60,
MOHAMMADWADI, TALUKA HAVELI, PUNE.

NAME, SIGN & ADDRESS OF OWNER/PAH:

THE MUNICIPAL DRAWING IS PREPARED FROM THE INSTRUCTION, INFORMATION, SPECIFICATION PAPERS AND LEGAL DOCUMENTS ETC. GIVEN BY ME AND THE AUTHENTICITY OF THE SAME IS MY RESPONSIBILITY. I THE OWNER/PAH HOLDER HAVE READSTUDIED THIS AND ALL THE DRAWINGS ALONG WITH DOCUMENTS FOR SUBMISSION AND THEY ARE AS PER MY INSTRUCTIONS & INFORMATION GIVEN TO THE ARCHITECT.

FOR:- EISHA REALTORS
ADD :- SAN MAHU COMPLEX, 5,
BUND GARDEN ROAD PUNE - 411001

ARCHITECT
AVINASH NAWATHE
ARCHITECTS

ANA 7th Floor, Market Street,
Behind Alankhand Galleria,
Off 58 Road, CTS No. 607,
Shivajinagar, Pune - 411004
Tale : 020 25555512 / 3142

DATE	REVISION	SHEET NO.	DATE	DESIGNER
10-02-2016	R-26	14.10.2016	C.S. SHAWAR	DEEPAK