


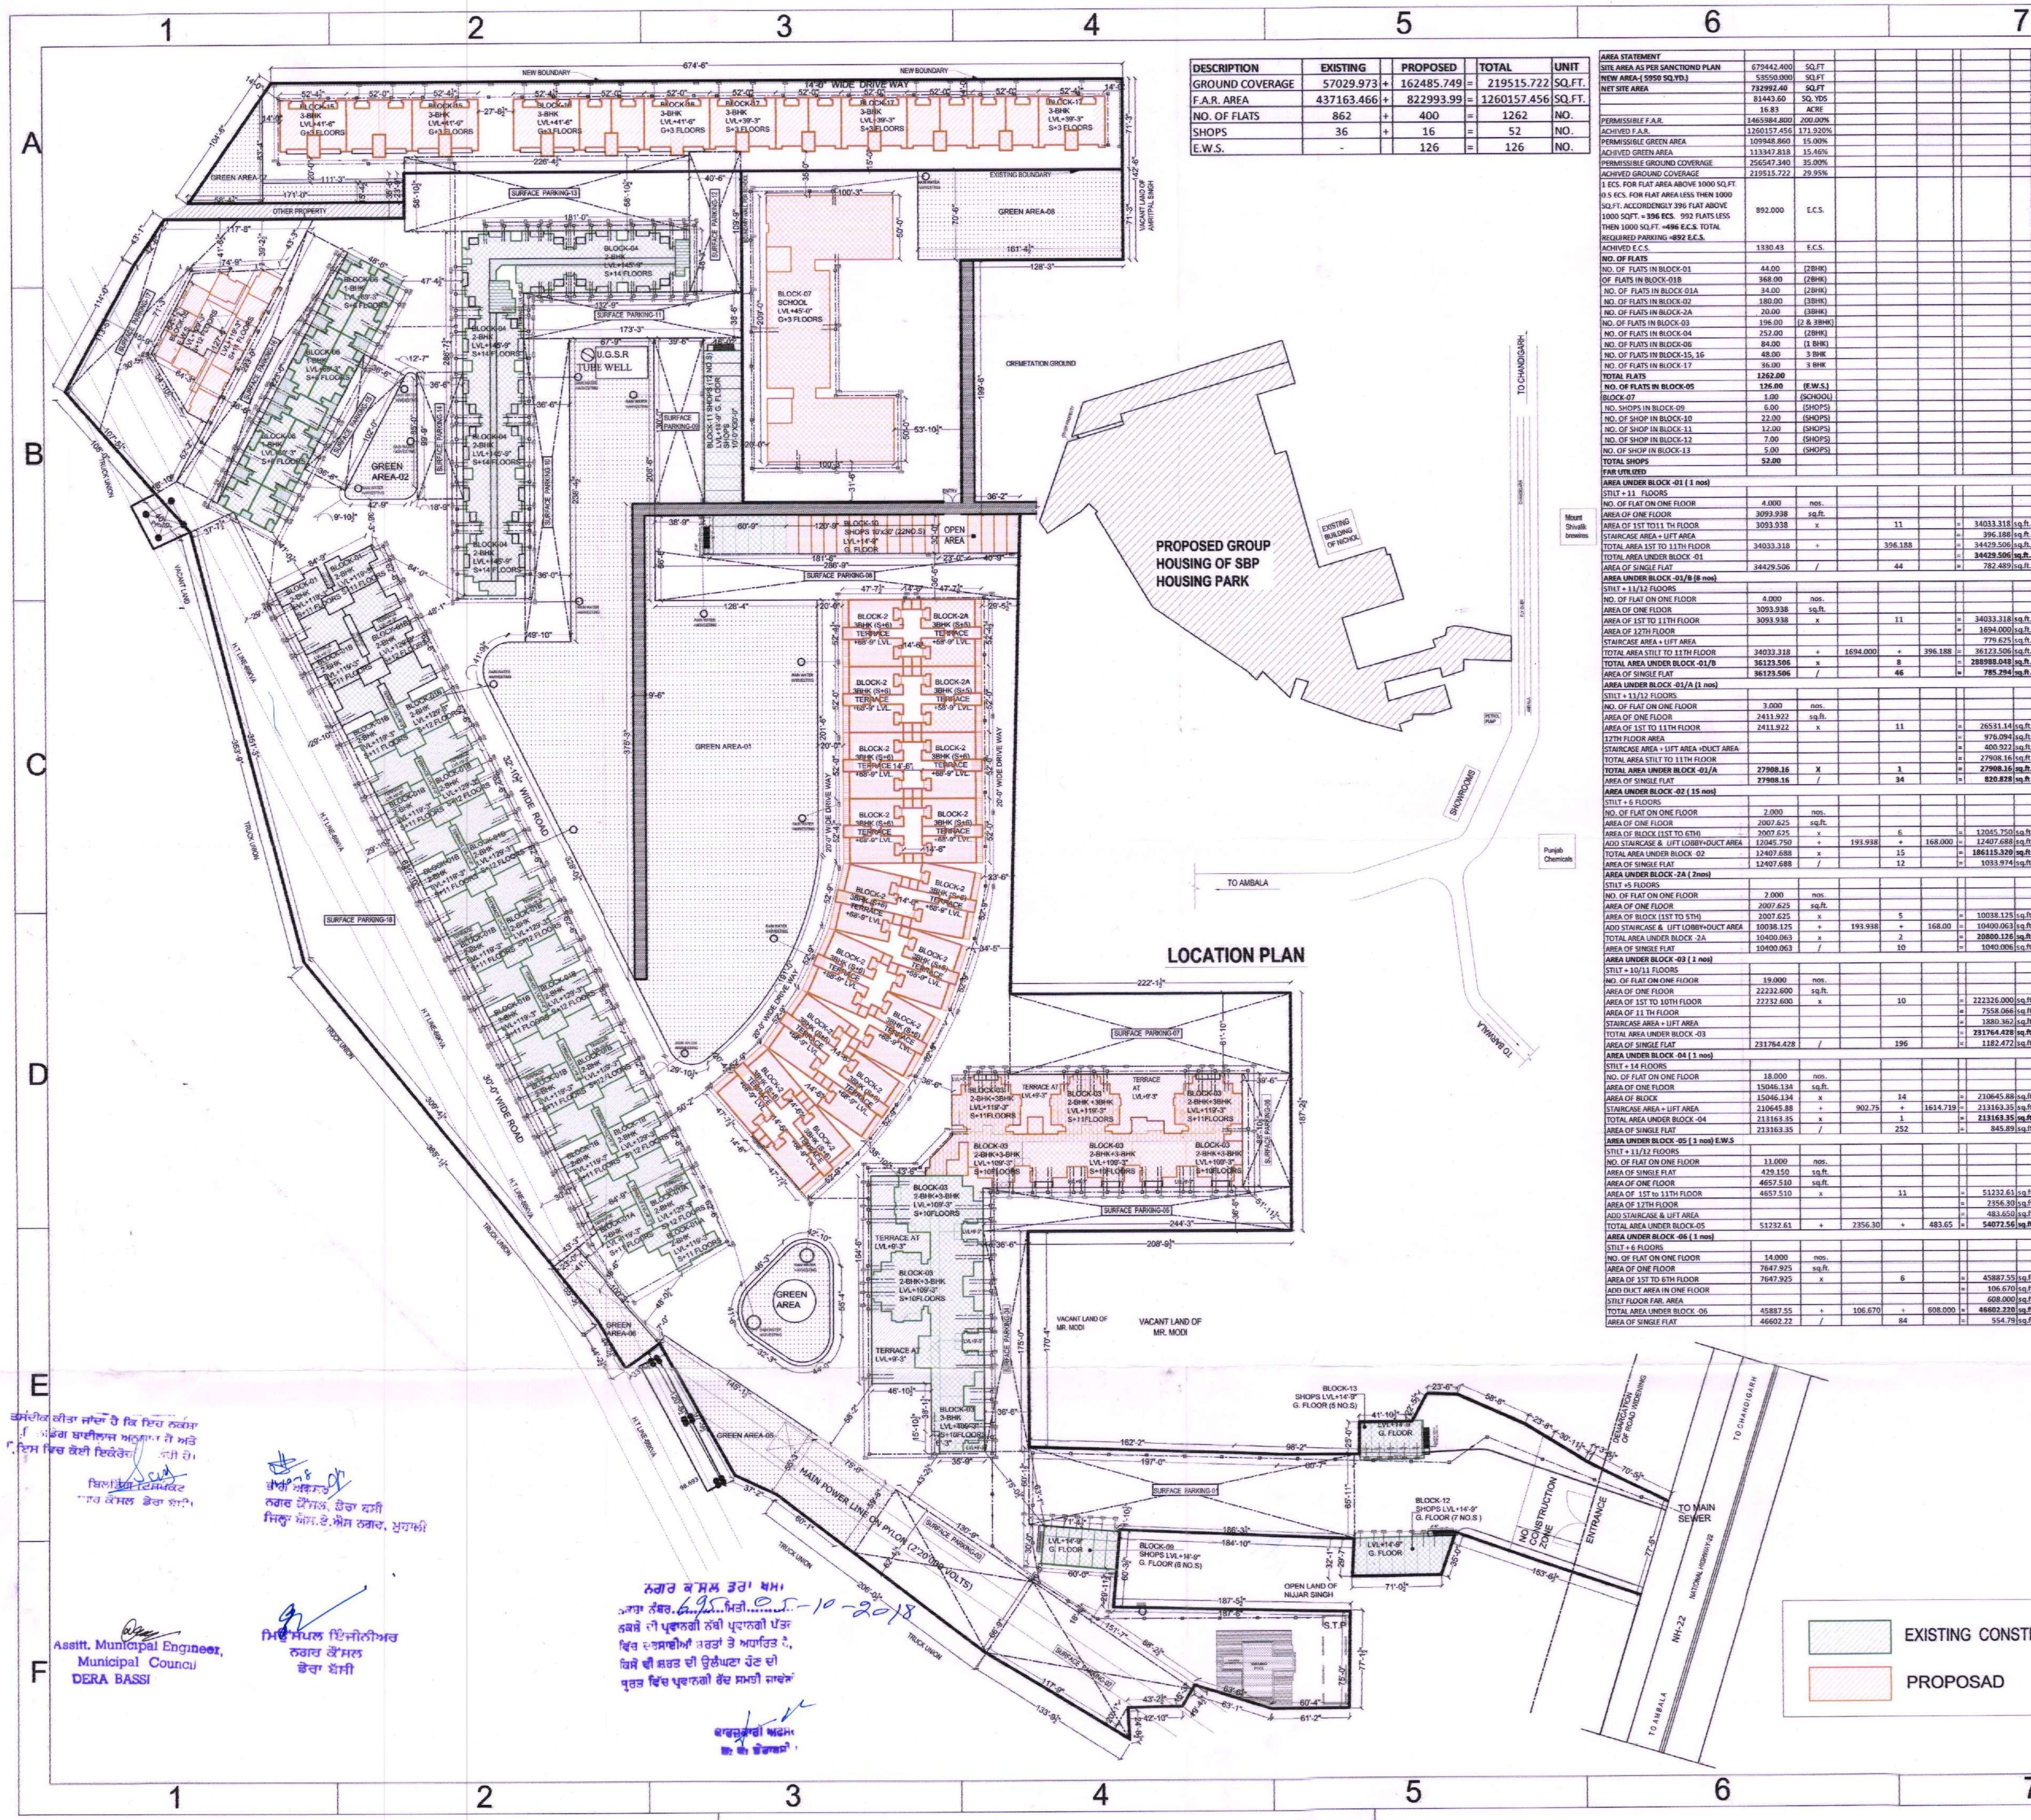

DESCRIPTION	EXISTING	PROPOSED	TOTAL	UNIT
GROUND COVERAGE	57029.973	162485.749	219515.722	SQ.FT.
F.A.R. AREA	437163.466	822993.99	1260157.456	SQ.FT.
NO. OF FLATS	862	400	1262	NO.
SHOPS	36	16	52	NO.
E.W.S.	-	126	126	NO.

ਅਸਟਿ. ਮੁਨਿਸਪਲ ਐਂਜੀਨੀਅਰ
ਮੁਨਿਸਪਲ ਕੌਂਸਲ
ਡੇਰਾ ਬਾਸੀ

ਅਸਟਿ. ਮੁਨਿਸਪਲ ਐਂਜੀਨੀਅਰ
ਮੁਨਿਸਪਲ ਕੌਂਸਲ
ਡੇਰਾ ਬਾਸੀ

ਅਸਟਿ. ਮੁਨਿਸਪਲ ਐਂਜੀਨੀਅਰ
ਮੁਨਿਸਪਲ ਕੌਂਸਲ
ਡੇਰਾ ਬਾਸੀ

ਨਗਰ ਕੌਂਸਲ ਤਰਾਫ਼
ਅਸਟਿ. ਮੁਨਿਸਪਲ ਐਂਜੀਨੀਅਰ
ਮੁਨਿਸਪਲ ਕੌਂਸਲ
ਡੇਰਾ ਬਾਸੀ

ਨਗਰ ਕੌਂਸਲ ਤਰਾਫ਼
ਅਸਟਿ. ਮੁਨਿਸਪਲ ਐਂਜੀਨੀਅਰ
ਮੁਨਿਸਪਲ ਕੌਂਸਲ
ਡੇਰਾ ਬਾਸੀ

PROJECT:-
REVISED DRAWINGS FOR
"SBP HOUSING PARK" AT
DERABASSI (MOHALI)
TITLE:- SITE PLAN

OWNER'S
ARCHITECT
Ar. Umesh Sharma
For Single Builders & Promoters Ltd.
CA/2017/84816

ARCHITECTS:
The Design Studio
ARCHITECTS/INTERIOR DESIGNERS & TURNKEY PROJECTS
SCO 230-31, THIRD FLOOR, SEC. 34-A,
CHANDIGARH. Ph. 0172-5015372

DRG. NO. - 01
SCALE : NTS

THIS DRAWING IS THE PROPERTY OF THE CONSULTANTS. NO PART OF THIS
SHALL BE USED, COPIED OR REPRODUCED WITHOUT THEIR WRITTEN PERMISSION