



| DOOR WINDOW SCHEDULE |        |           |     |         |
|----------------------|--------|-----------|-----|---------|
| Sl. No.              | Symbol | Size      | Qty | Remarks |
| 1                    | 1      | 1500x2100 | 0   | 2400    |
| 2                    | 2      | 1500x2100 | 0   | 2400    |
| 3                    | 3      | 1500x2100 | 0   | 2400    |
| 4                    | 4      | 1500x2100 | 0   | 2400    |
| 5                    | 5      | 1500x2100 | 0   | 2400    |
| 6                    | 6      | 1500x2100 | 0   | 2400    |
| 7                    | 7      | 1500x2100 | 0   | 2400    |
| 8                    | 8      | 1500x2100 | 0   | 2400    |
| 9                    | 9      | 1500x2100 | 0   | 2400    |
| 10                   | 10     | 1500x2100 | 0   | 2400    |
| 11                   | 11     | 1500x2100 | 0   | 2400    |
| 12                   | 12     | 1500x2100 | 0   | 2400    |
| 99                   | 99     | 1500x2100 | 0   | 2400    |
| 100                  | 100    | 1500x2100 | 0   | 2400    |

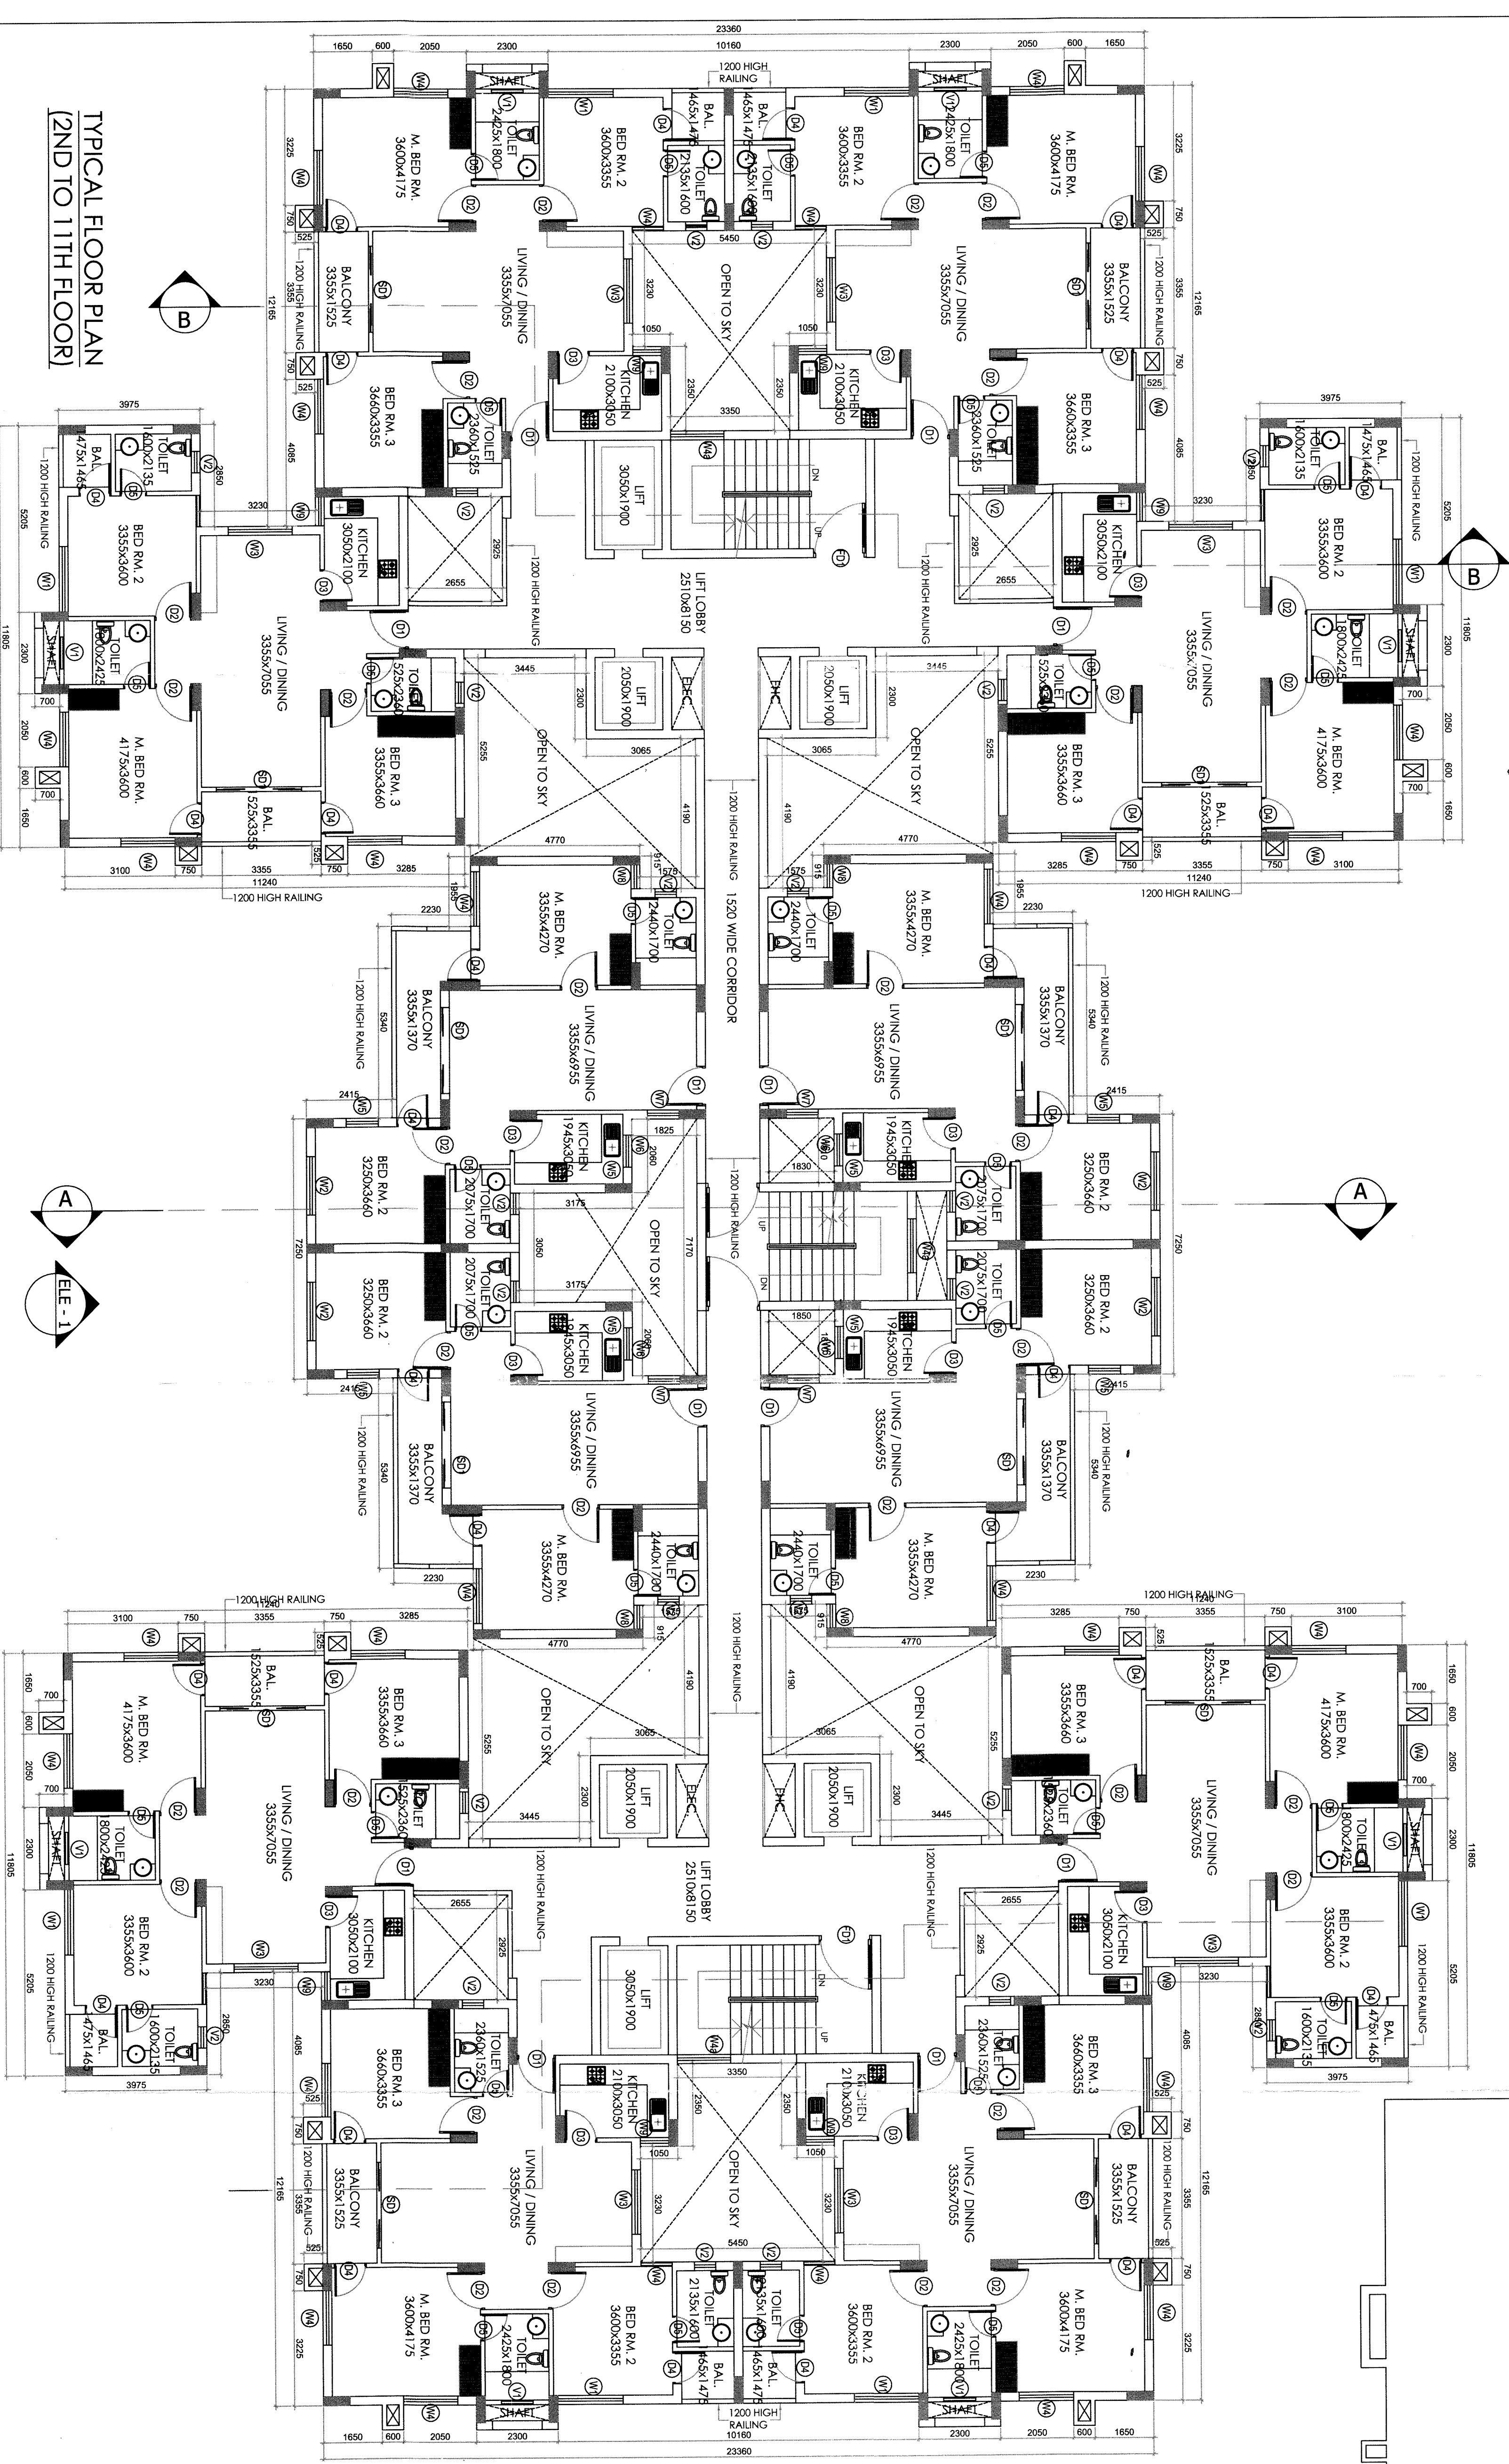


TYPICAL FLOOR AREA DIAGRAM

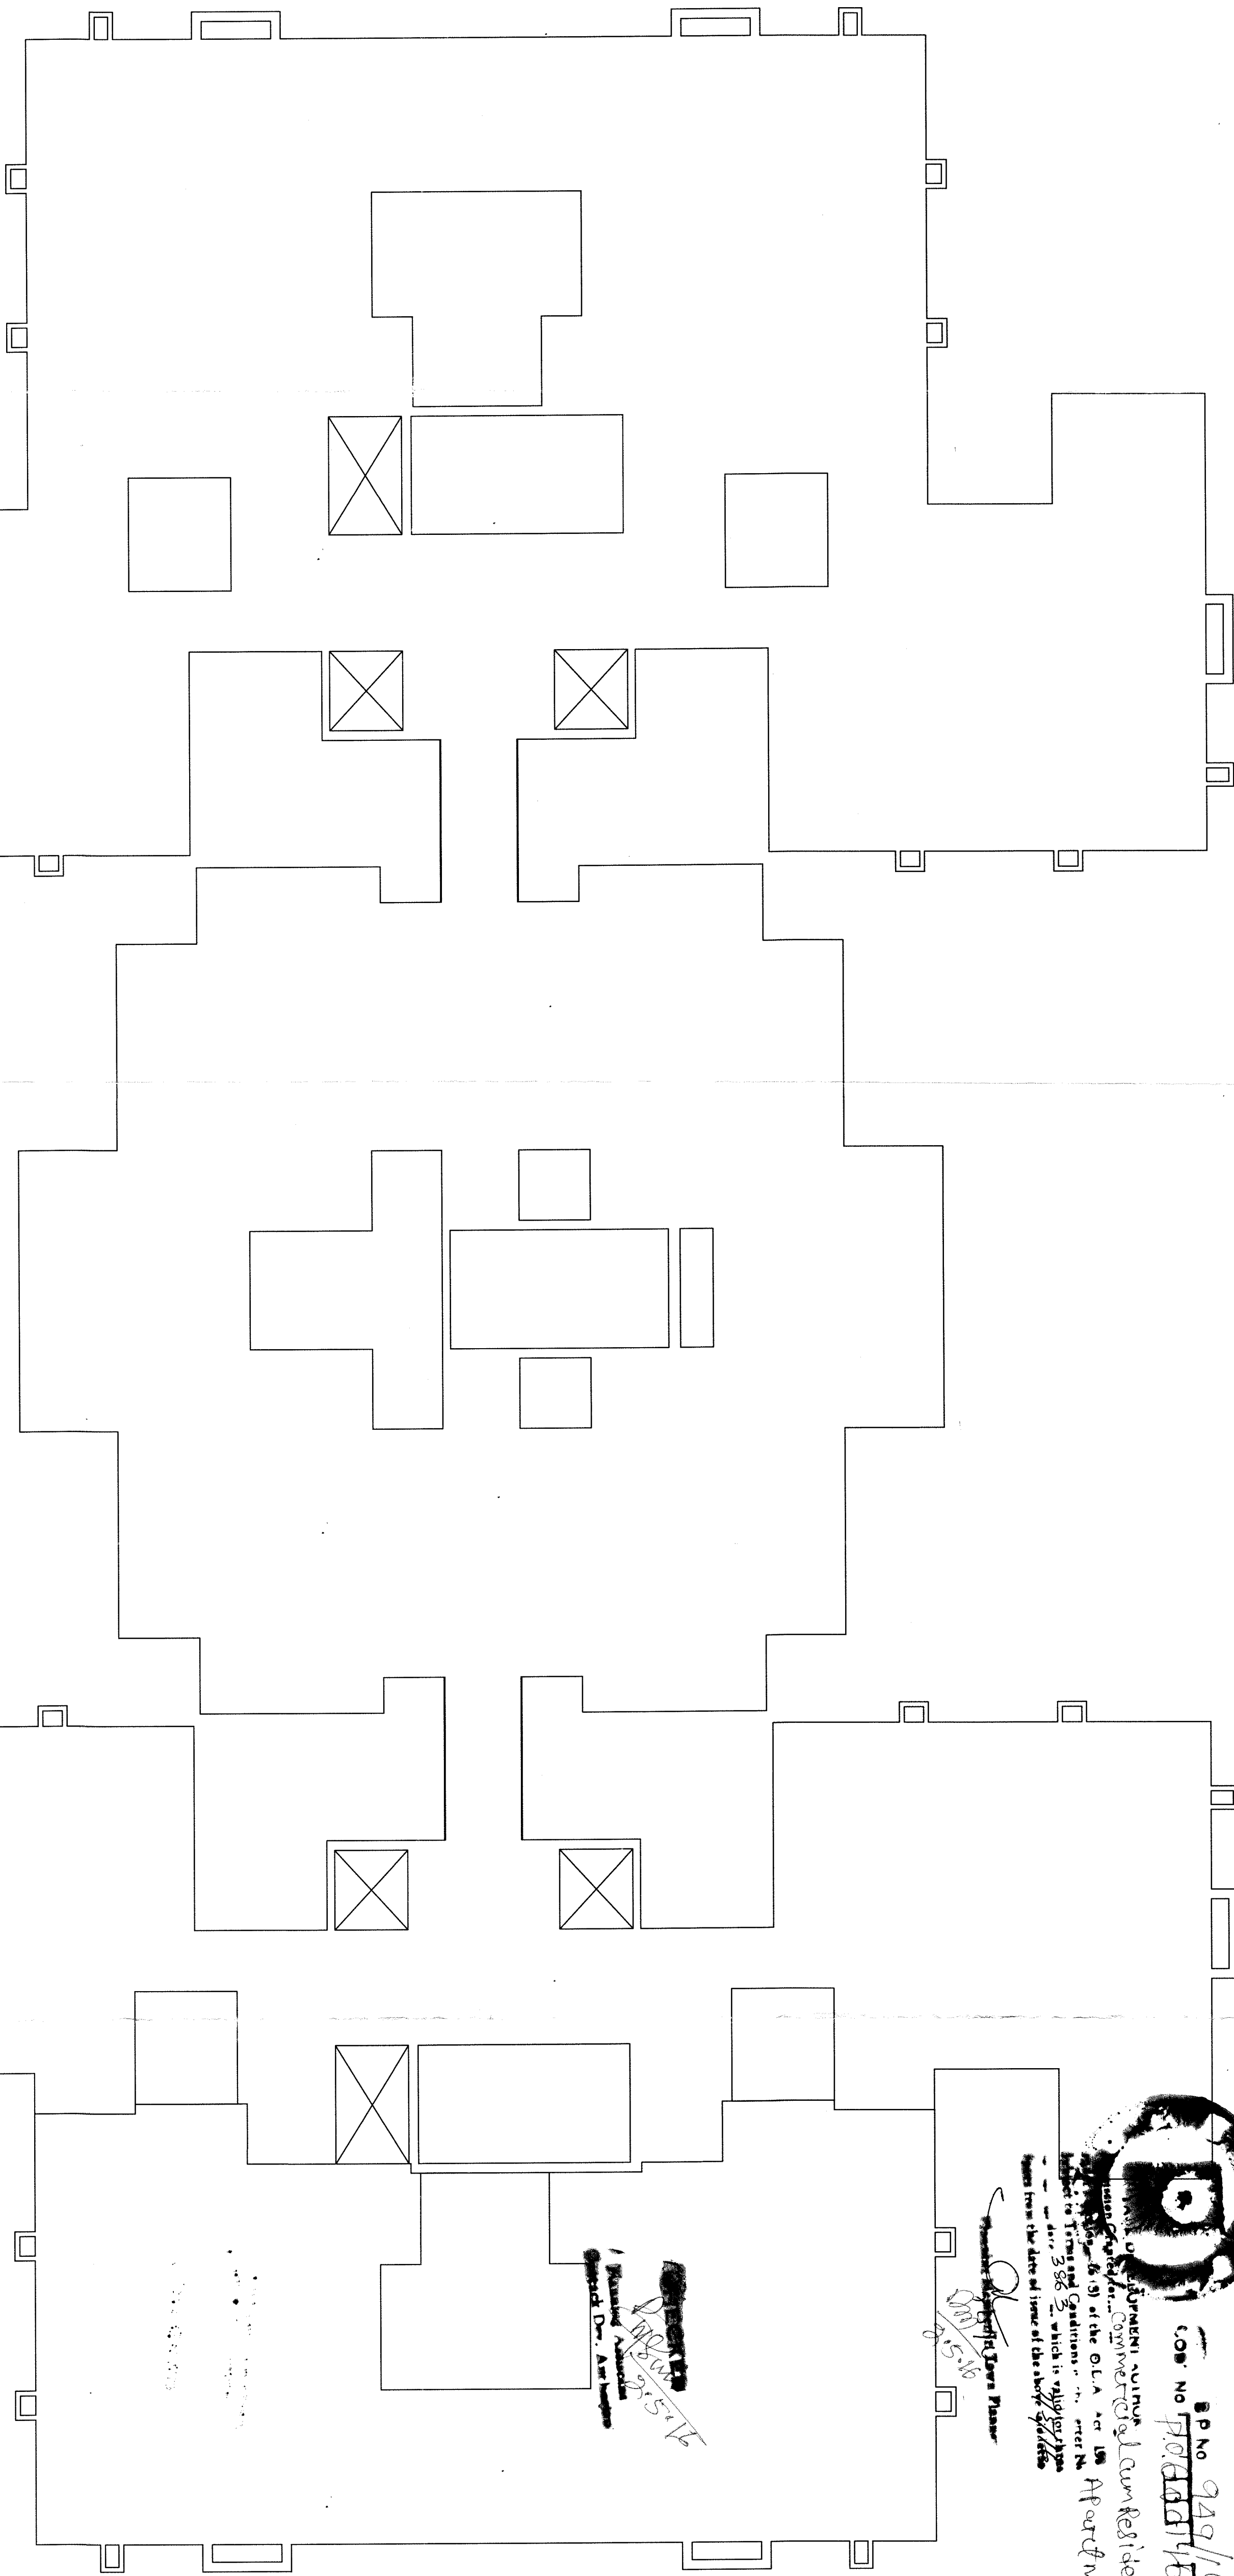

TYPICAL FLOOR PLAN  
(2ND TO 11TH FLOOR)

SUBMISSION DRAWING

|   |                       |                                                          |                            |                                             |
|---|-----------------------|----------------------------------------------------------|----------------------------|---------------------------------------------|
| PROJECT<br>GROUP HOUSING PROJECT<br>FOR CITY TRADE ARCADE ON<br>PLOT NO. 111/1048, 112, 113, 114 & 116<br>MEASURING 2.91 ACRES MOUZA<br>PATAPUR, TRISULU, PS CUTTACK | BUILDING<br>TOWER - 1 | SHEET TITLE<br>TYPICAL FLOOR PLAN<br>(2ND TO 11TH FLOOR) | ARCHITECT<br>design square | DRAWN: SM<br>CHECKED: ASH<br>DATE: JAN 2015 |
|---|-----------------------|----------------------------------------------------------|----------------------------|---------------------------------------------|

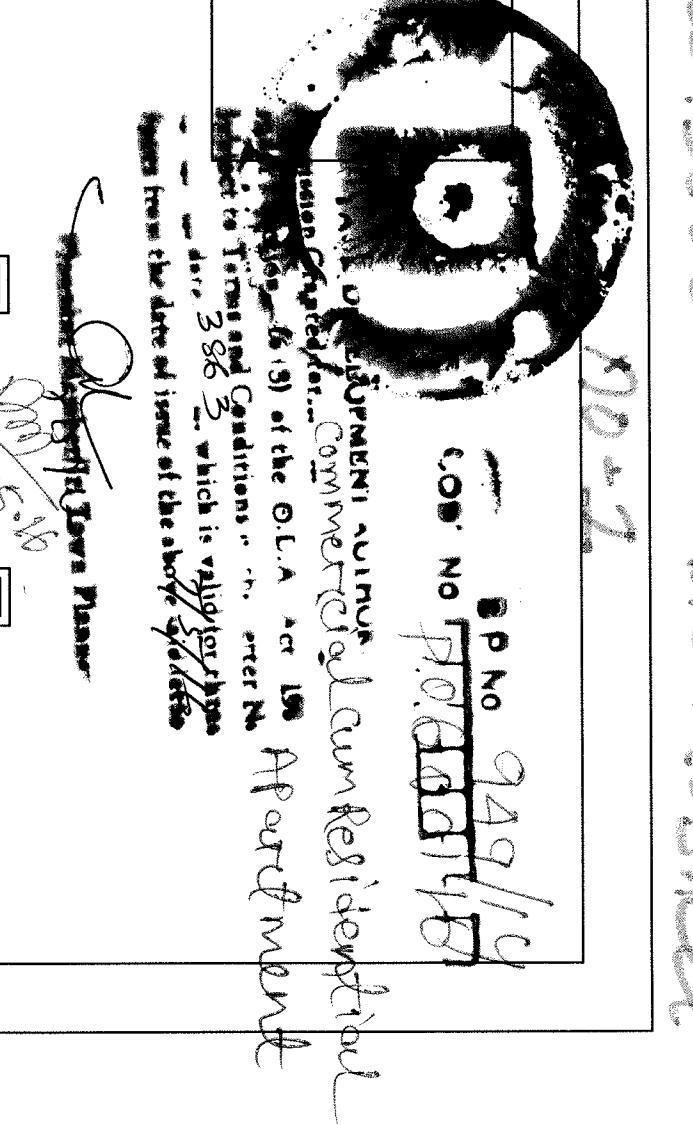

Area Statement Refer to Sheet



APPROVED  
FOR THE  
OWNER  
DATE: 10/10/2024  
BY: [Signature]

APPROVED  
FOR THE  
OWNER  
DATE: 10/10/2024  
BY: [Signature]

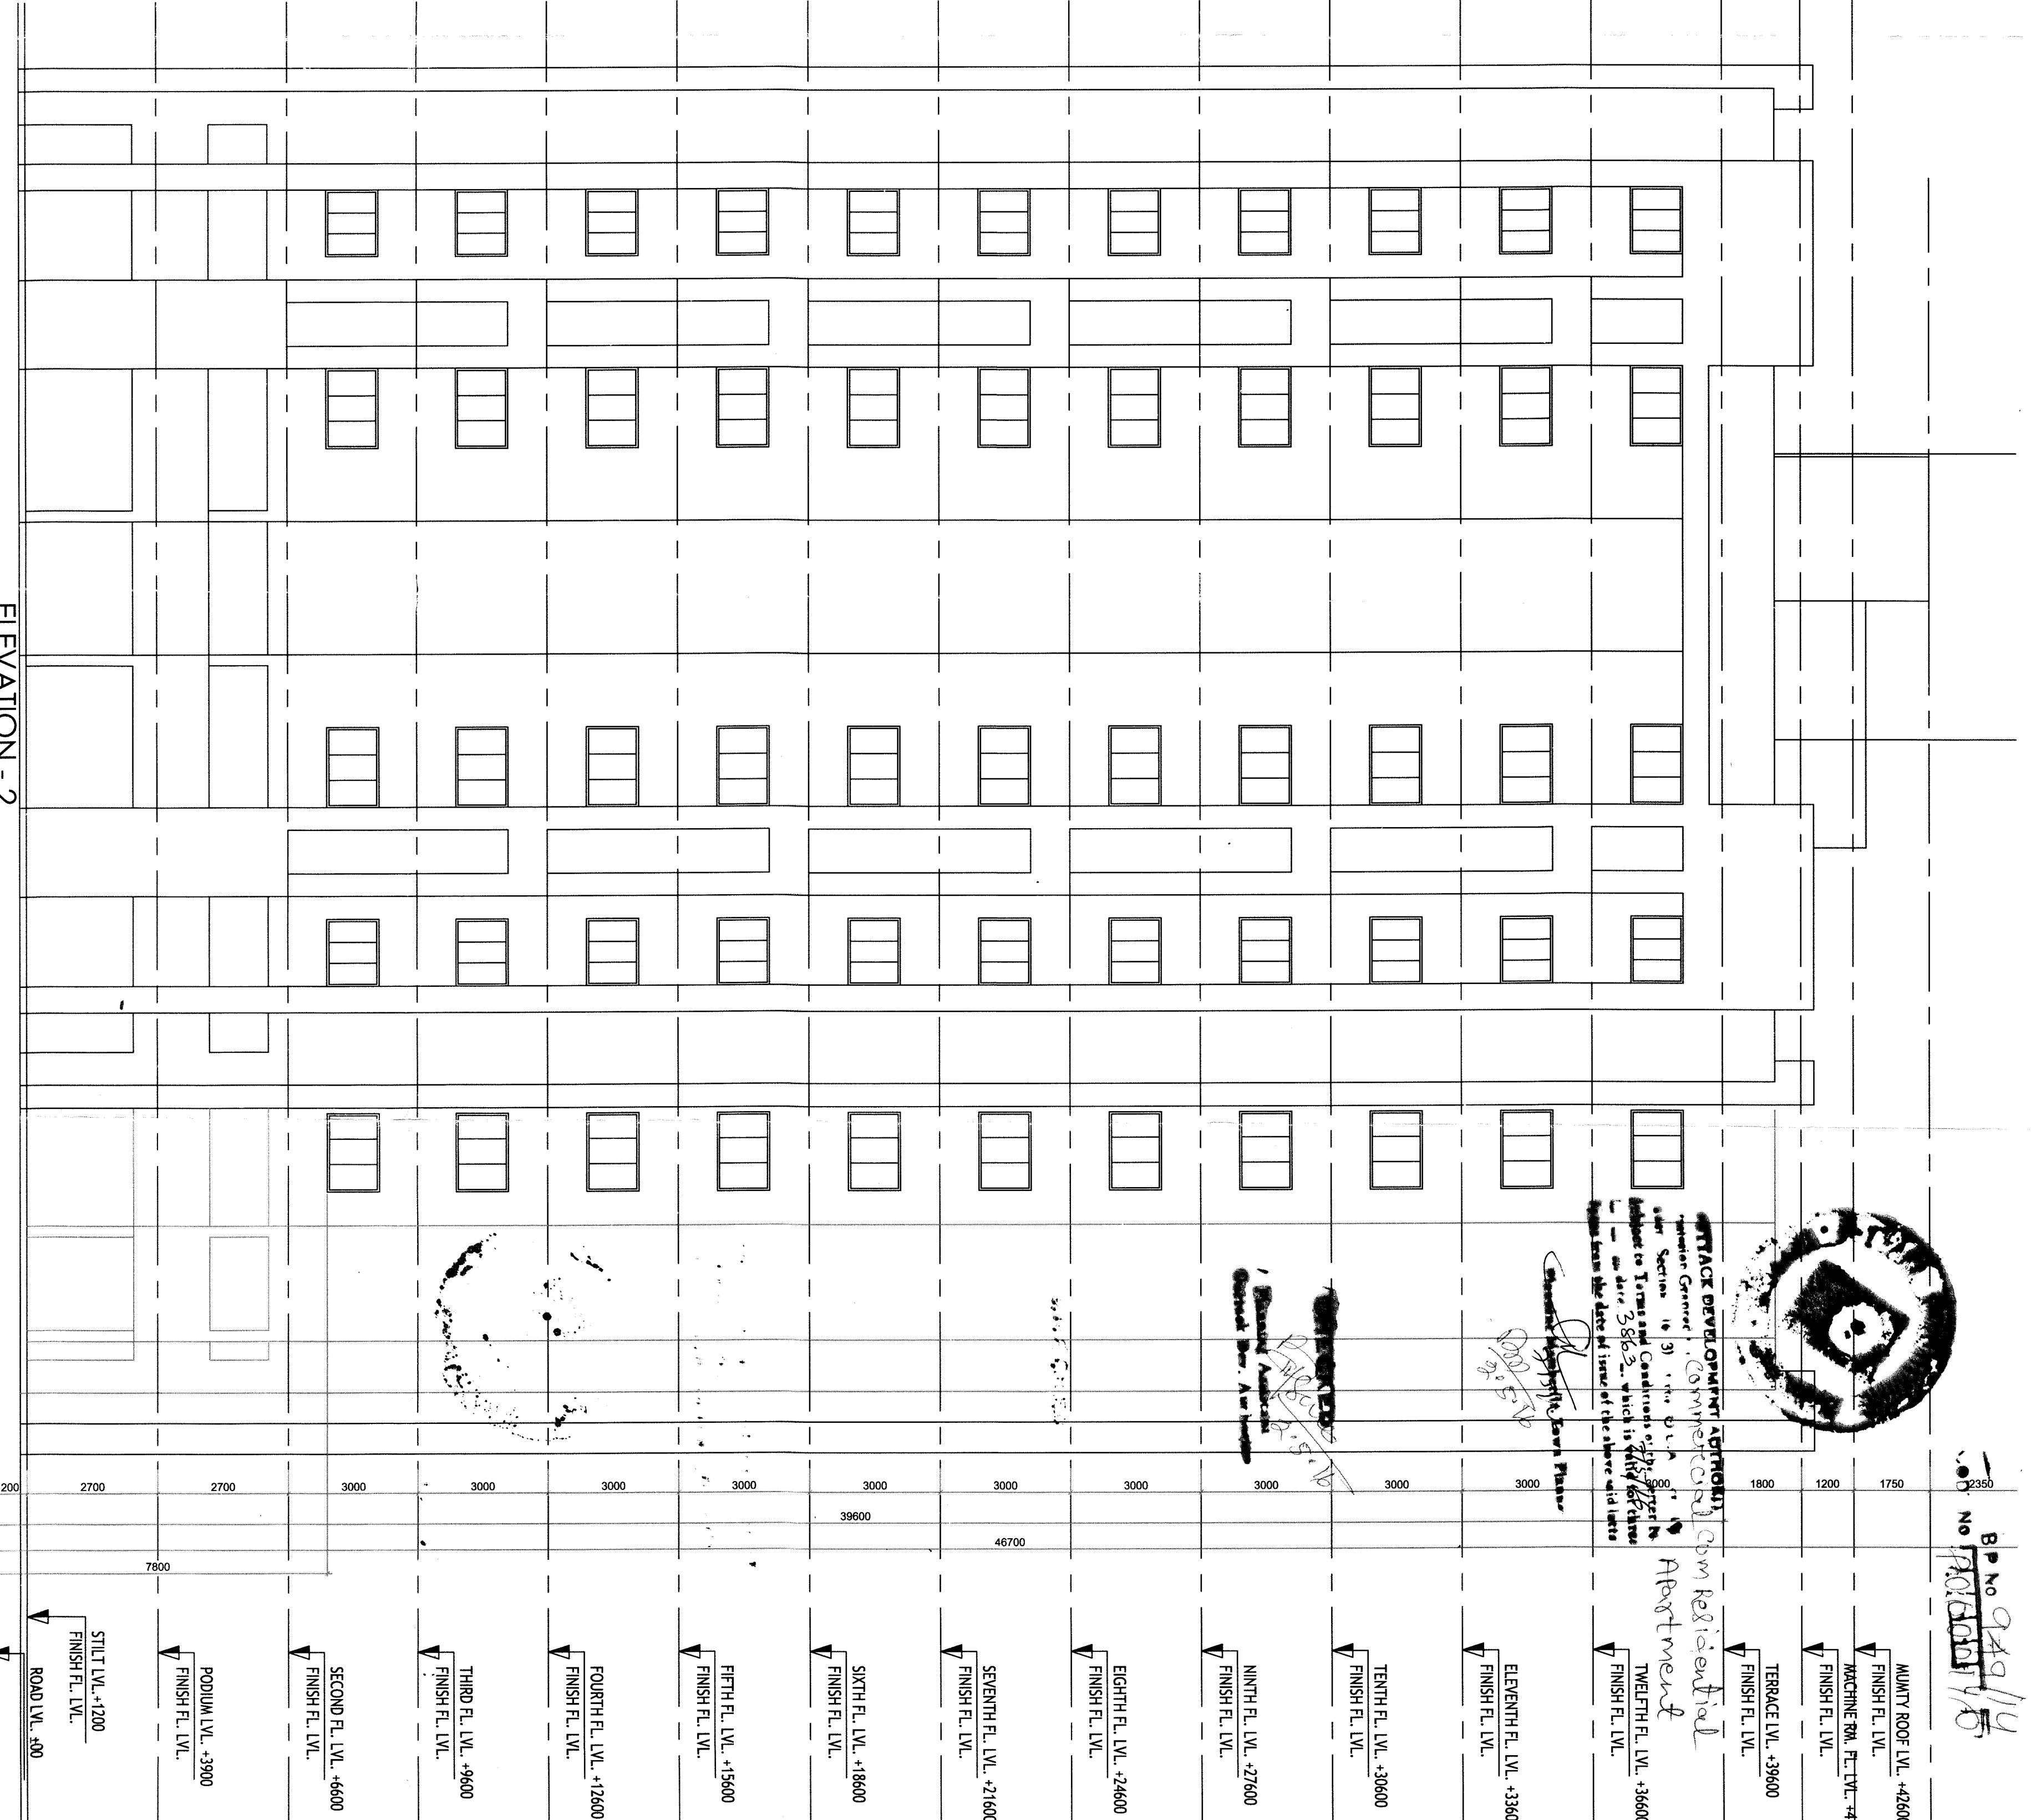

| DOOR WINDOW SCHEDULE |             |             |      |          |
|----------------------|-------------|-------------|------|----------|
| NO.                  | DESCRIPTION | SIZE        | UNIT | QUANTITY |
| 1                    | DOOR        | 1200 X 2000 | DOOR | 1        |
| 2                    | DOOR        | 1200 X 2000 | DOOR | 1        |
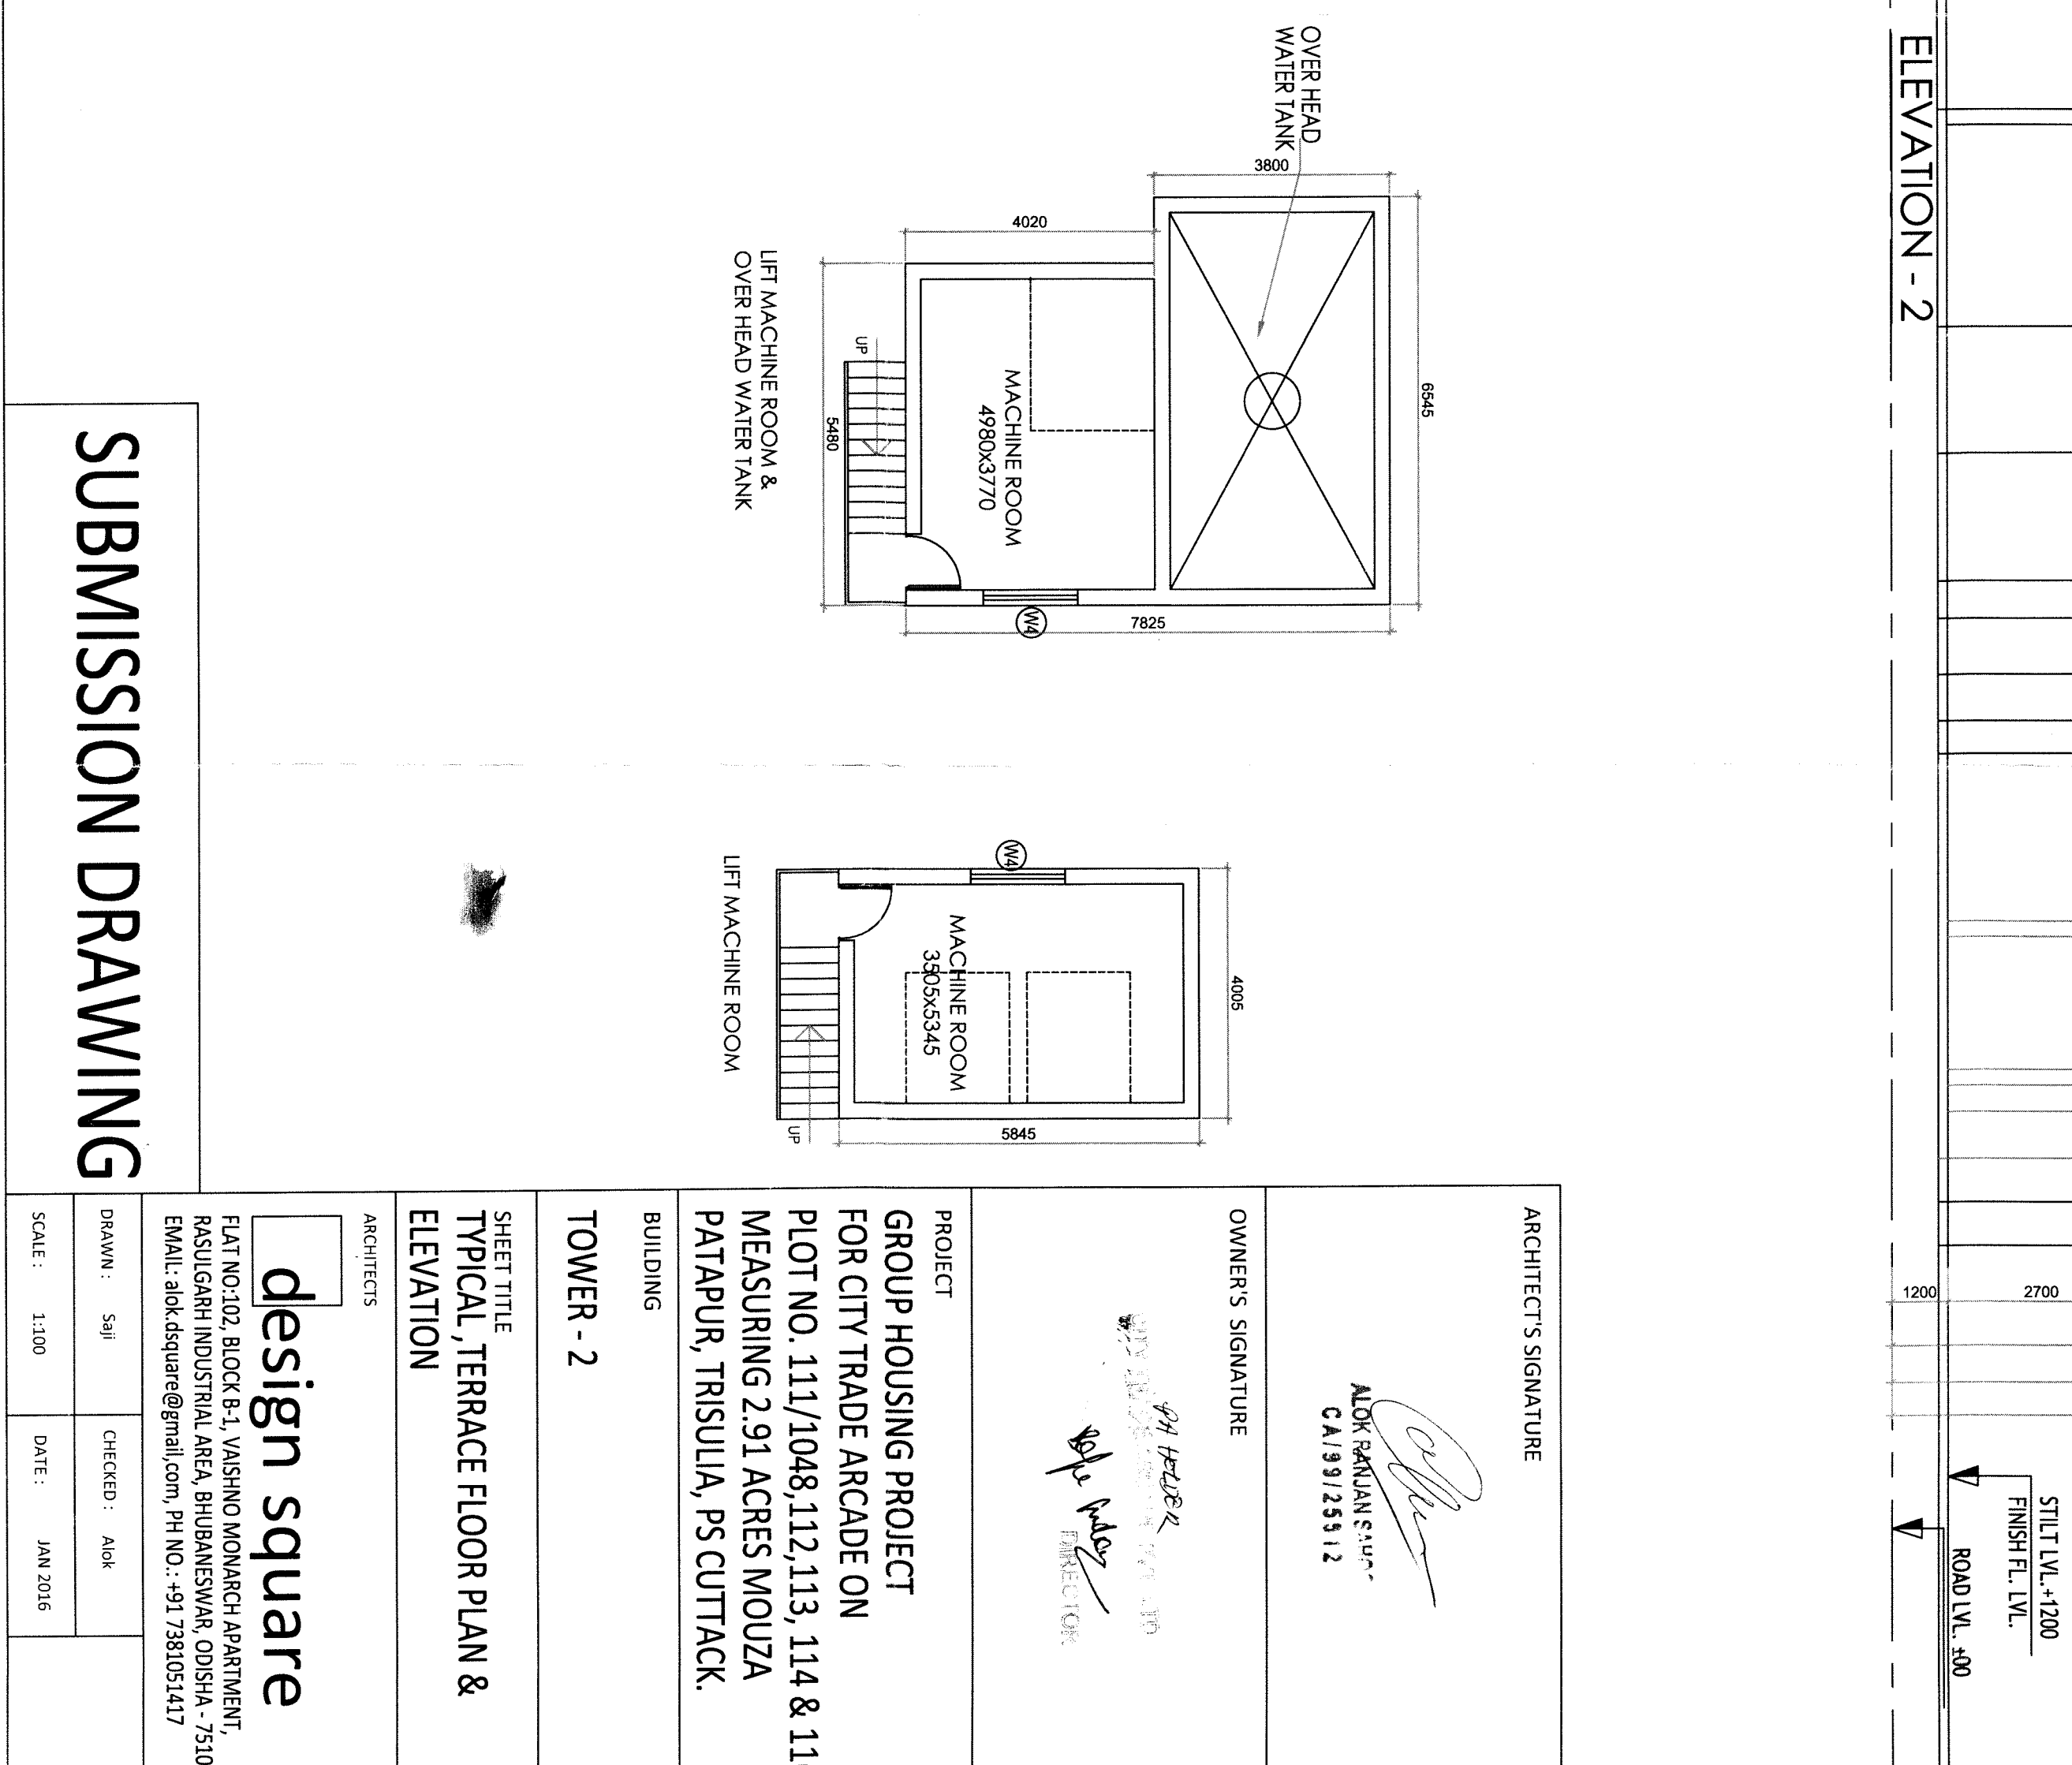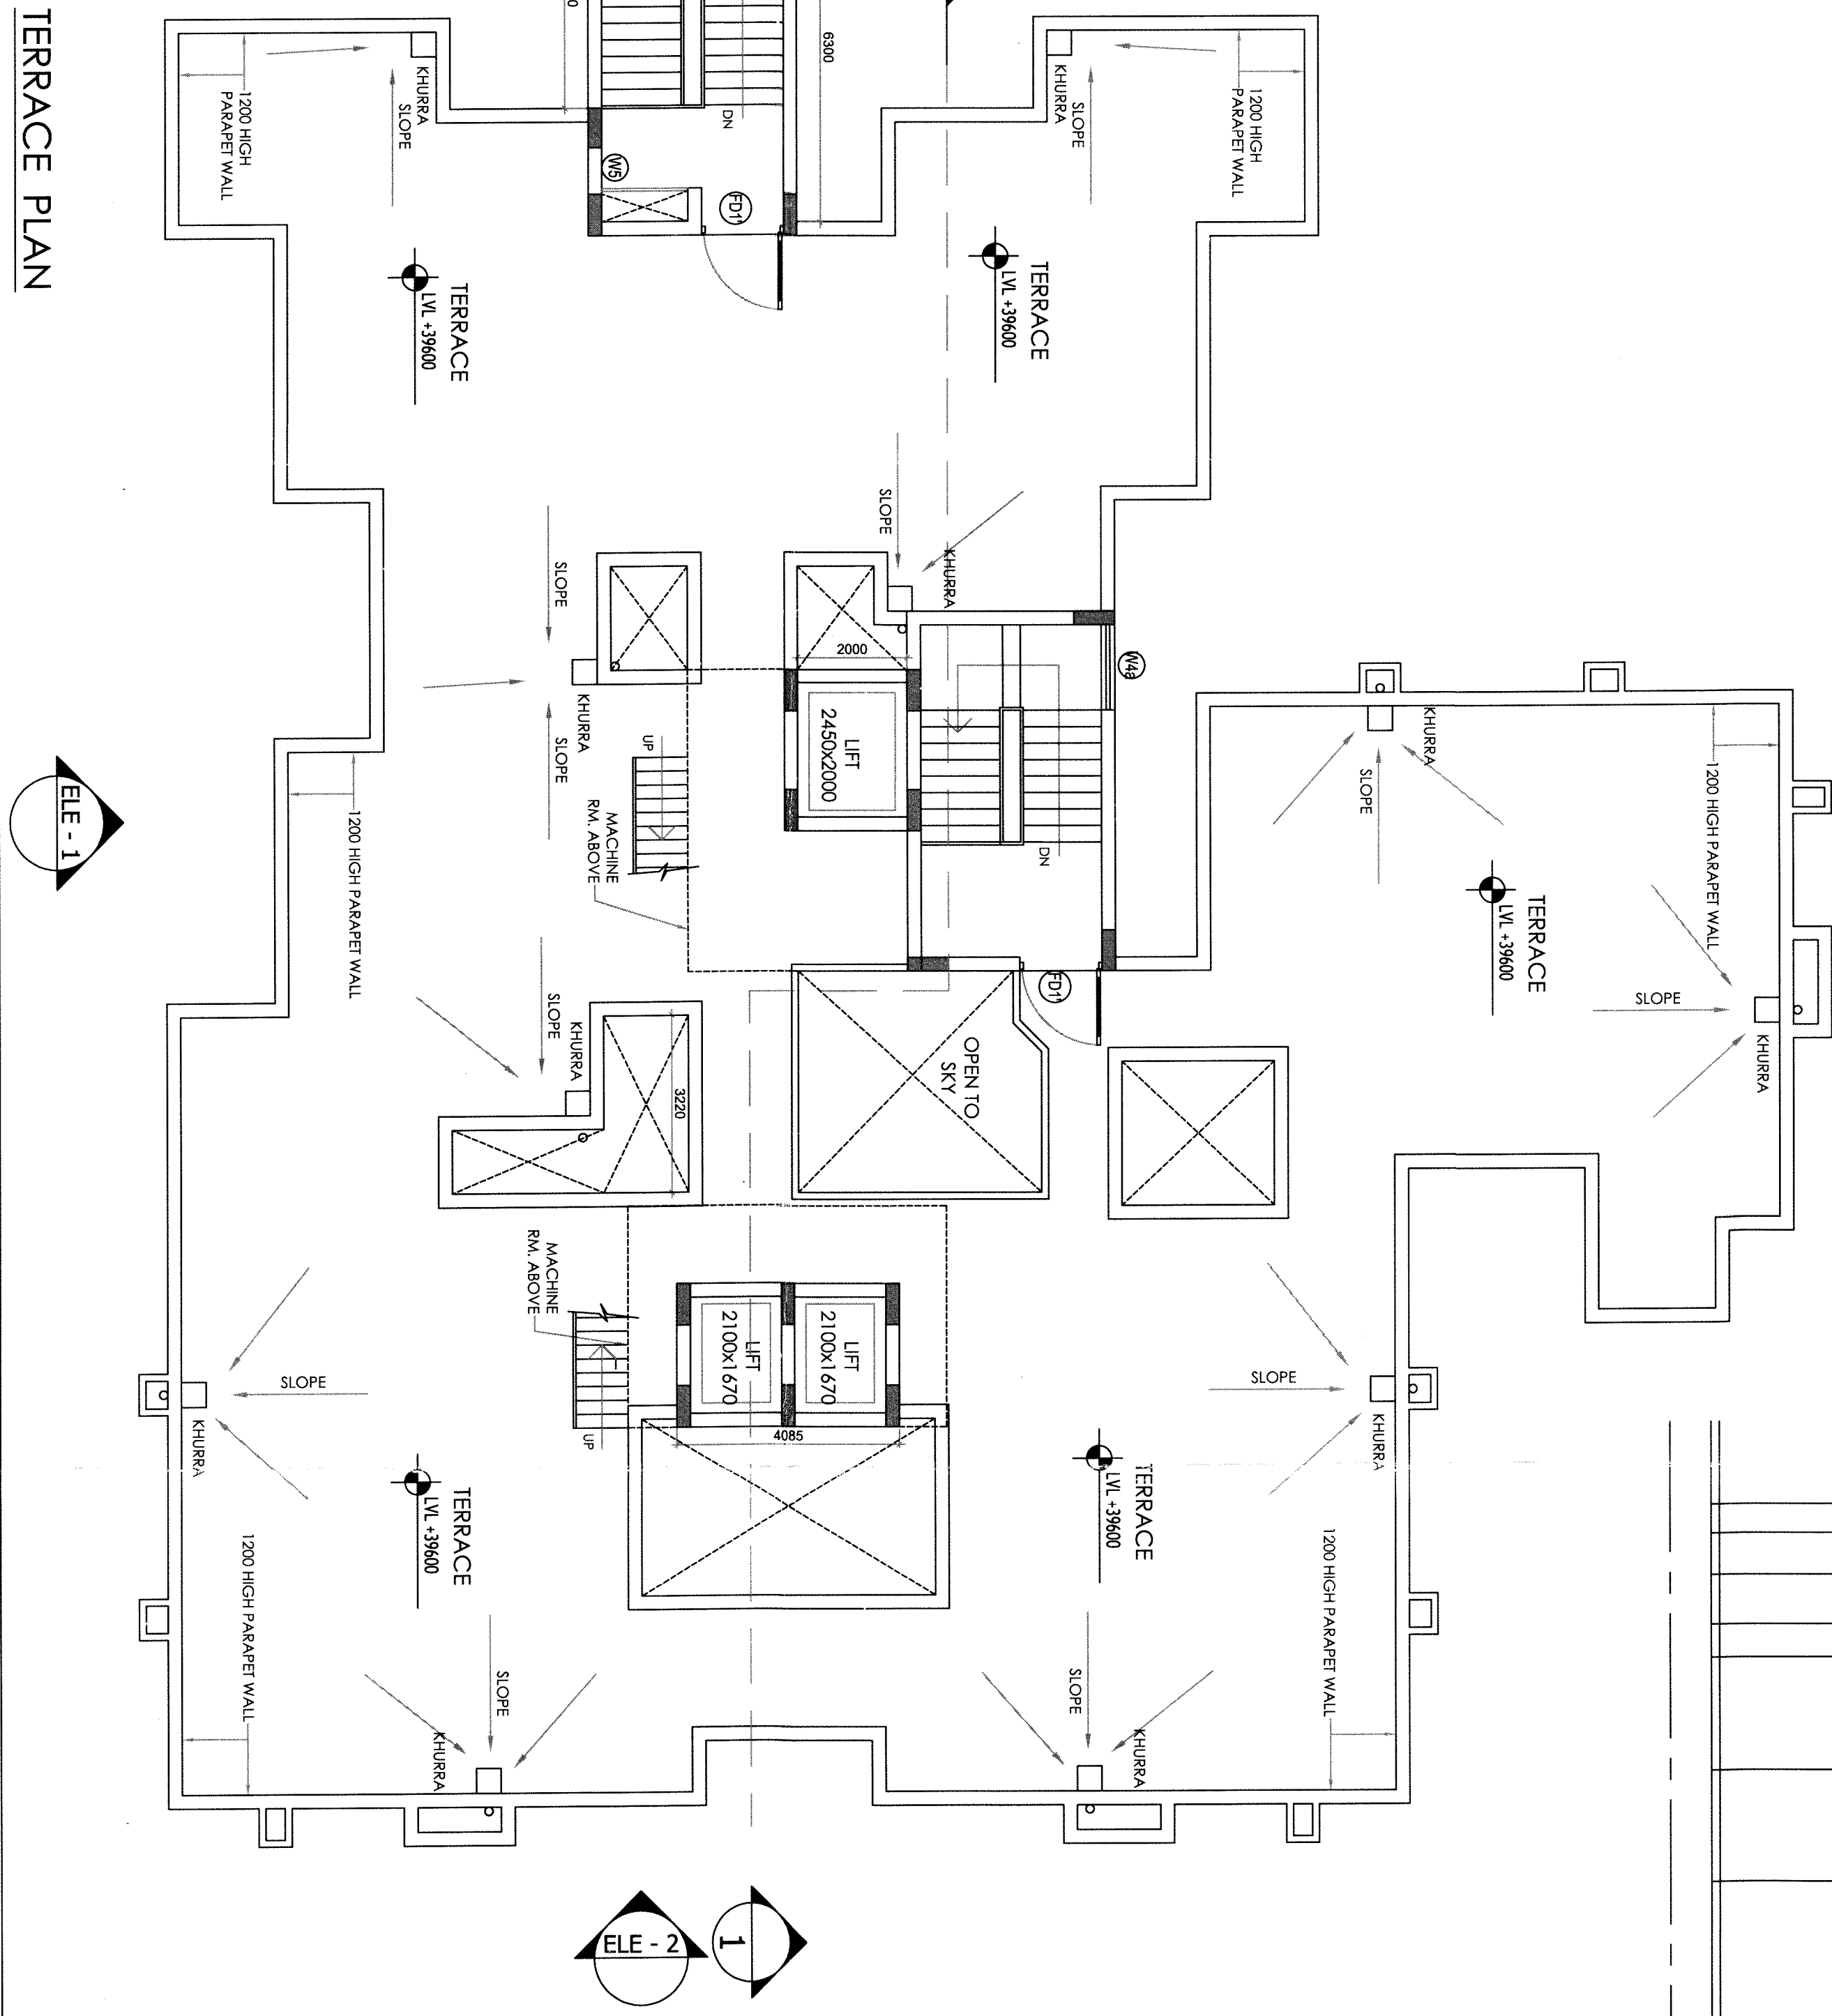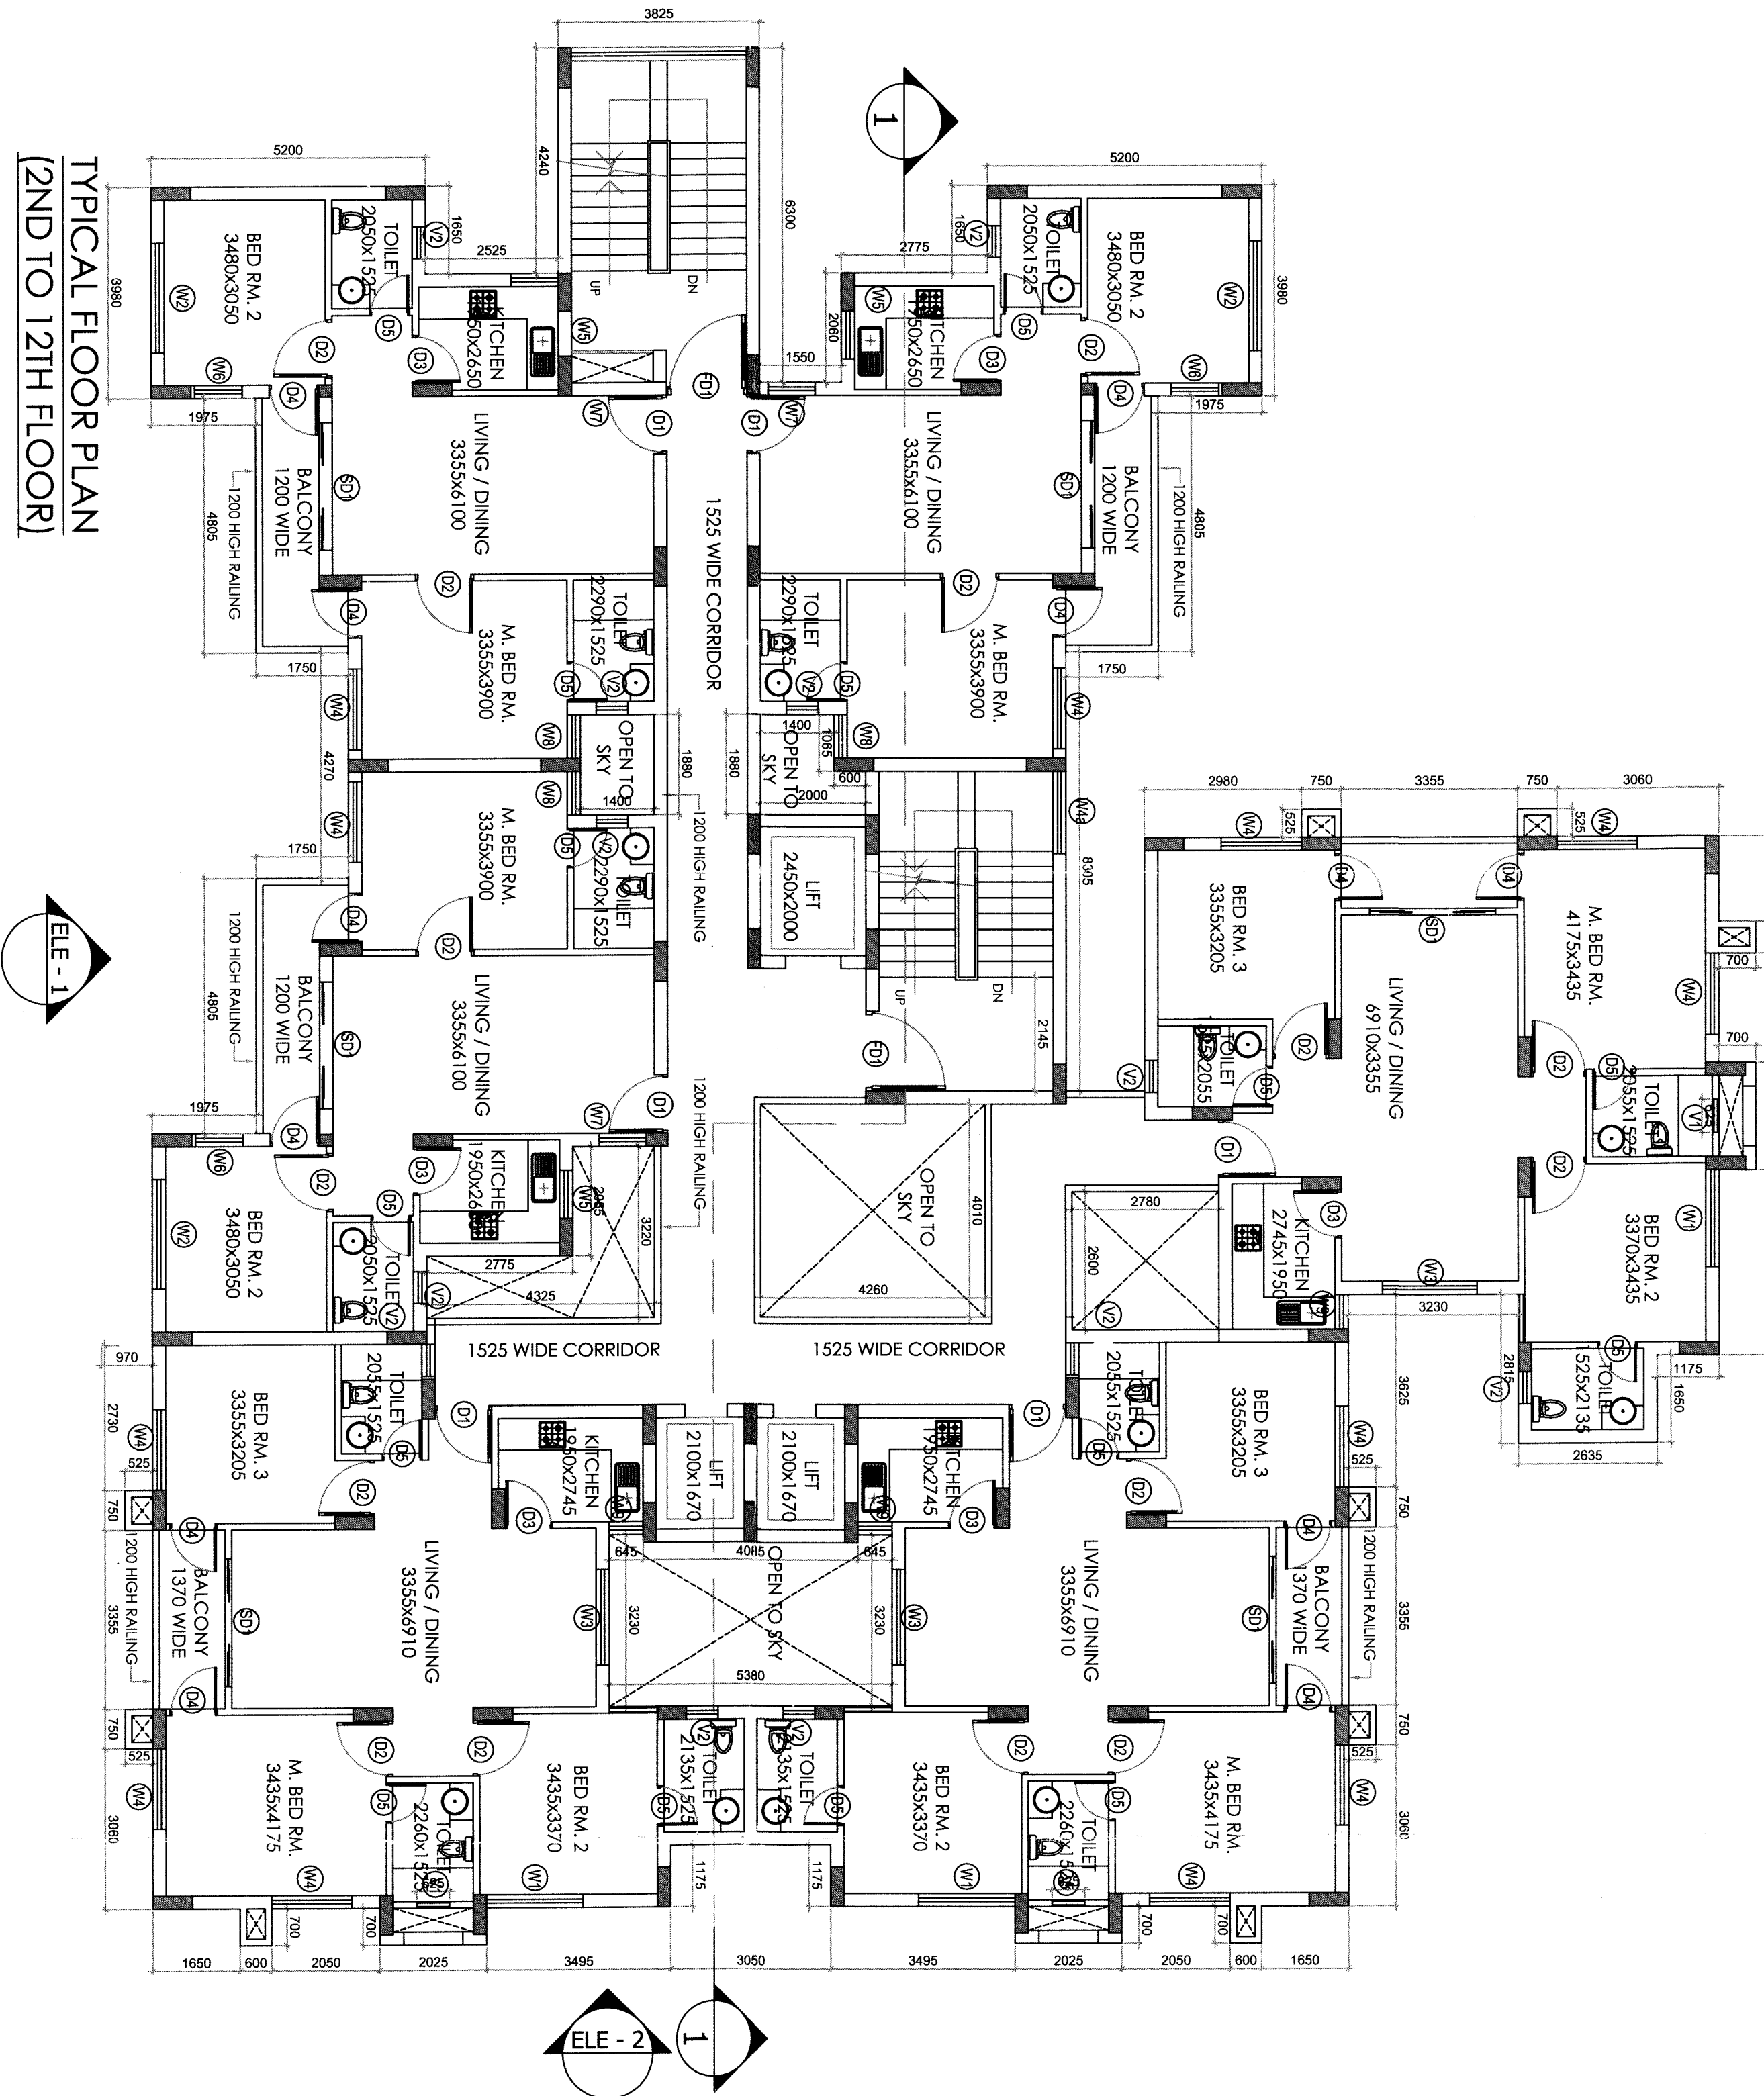

|                                                        |                 |
|--------------------------------------------------------|-----------------|
| ARCHITECT'S SIGNATURE                                  |                 |
| OWNERS SIGNATURE                                       |                 |
| PROJECT                                                |                 |
| GROUP HOUSING PROJECT                                  |                 |
| FOR CITY TRADE ARCADE ON                               |                 |
| PLOT NO. 111/1048.112.113.114 & 116                    |                 |
| MEASURING 2.91 ACRES MOUZA                             |                 |
| PATRAPUR, TRISULIA, PS CUTTACK                         |                 |
| BUILDING                                               |                 |
| TOWER - 2                                              |                 |
| SHEET TITLE                                            |                 |
| TYPICAL TERRACE FLOOR PLAN &                           |                 |
| ELEVATION                                              |                 |
| ARCHITECTS                                             |                 |
| design square                                          |                 |
| EAST INDIA BLOCK E, JANGHON MONAGH APARTMENT,          |                 |
| RAJAGHAT INDUSTRIAL AREA, BHUBANESWAR, ODISHA - 751010 |                 |
| EMAIL: info@designsquare.in, PH: +91 9830334147        |                 |
| SCALE: 1:100                                           | SHEET: JAN 2016 |

