


EAST ELEVATION
WING D - BUILDING 01
SCALE 1:100



EAST ELEVATION
WINGS A,B,C - BUILDING 01
SCALE 1:100

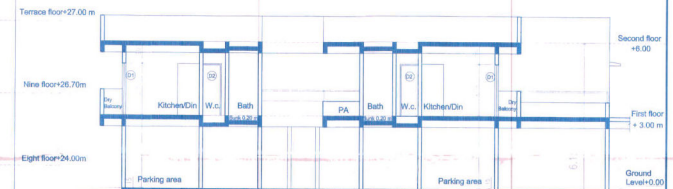

SECTION AT "DD"
WINGS D - BUILDING 01
SCALE 1:100

Recommended for approval as
amended in
vide A. D. T. P. Page's Letter
No. 15/12-1/2011
Dated 15/12/2011
Assistant Director of
Town Planning, P. U. Pune



No. PR1/NAS/346/2011
Dt. 15/12/2011
Sanctioned as shown in plan
Subject to the conditions mentioned
in this order No. even Dt. /20
Collector Pune

E) Legend			
PLOT BOUNDARY	BLACK THICK	DRAIN LINE	RED DOTTED
PROPOSED MONICED LINE	WATER LINE	BLACK DOTTED	
EXISTING ROAD	YELLOW	EXISTING WORK	HATCH
CERTIFICATE OF AREA CERTIFIED THAT THE PLOT UNDER REFERENCE WAS SURVEYED BY ME ON 30.11.00 AND THE DIMENSIONS OF SIDES ETC. OF PLOT STATED ON PLAN ARE AS MEASURED ON SITE AND THE AREA SO WORKED OUT TALLIES WITH THE AREA STATED IN DOCUMENT OF OWNERSHIP/ P. SCHEME RECORDS / LAND RECORDS DEPT/CITY SURVEY RECORDS ARCHITECTS SIGN			
G) Project			
PROPOSED RESIDENTIAL BUILDING PLOT NO. 15/12-1/2011 DIST - PUNE			
Owners Sign:		Architect Sign:	
Mr. Vivek Chinnappa kate		Prashant Kulkarni CA-3025/BS	
Architects:			
PRASHANT KULKARNI & ASSOCIATES F-10/10 PARAGHATTA APARTMENT S NO.455, BHILAVANAR COLONY PLOT NO. 15/12-1/2011 TELEPHONE - 841 88 47, 841 88 48 E-Mail - prashant@vsnl.net			
	DATE	SCALE	DRN. BY/CHD. BY
	26.11.10	1:100	N. G. G. SU
DRG NO - PKA-028-B-1011-SBD-06-R7 SHEET NO 47 (02/07/2011)			