

PROFORMA - B

CONTENTS OF SHEET 06/07

19TH & 23RD FLOOR PLAN, FLAT AREA CALCULATIONS, FITNESS CENTER FLOOR PLAN, AREA DIAGRAM & AREA CALCULATIONS ETC.


BLDG. TYPE-C2 ON PLOT - A
LOW ST.+UPP.ST./PODIUM +
1ST TO 26 FLRS.
FITNESS CENTER
GR.+1ST TO 3RD FLR

STAMP OF APPROVAL OF PLANS





Plans are approved Subject to conditions prescribed in permit No. V.P. Sec. 10223/15 TMC/TDD/2832/18. Dated: 17/11/18.

2007/164 Cold

Thane Municipal Corporation of The City of Thane

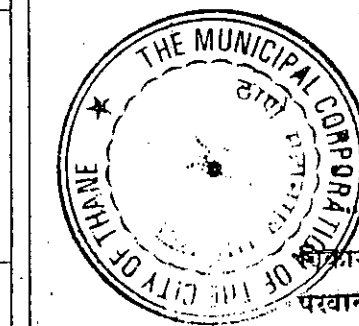

सावधान
नगर नवशानुसार बांधकाम न करणे/संशोधन
नियंत्रण निदेशानुसार आवश्यक त्या
प्रमाणे नगर स्थान अधिनियमाचे कलम 19
अनुसार दखलनाम मुदत आहे. व्यासपीठ जाखतीत
जास्त 3 वर्षे केवळ 4 रु. 1000/- देईल शक्यतो

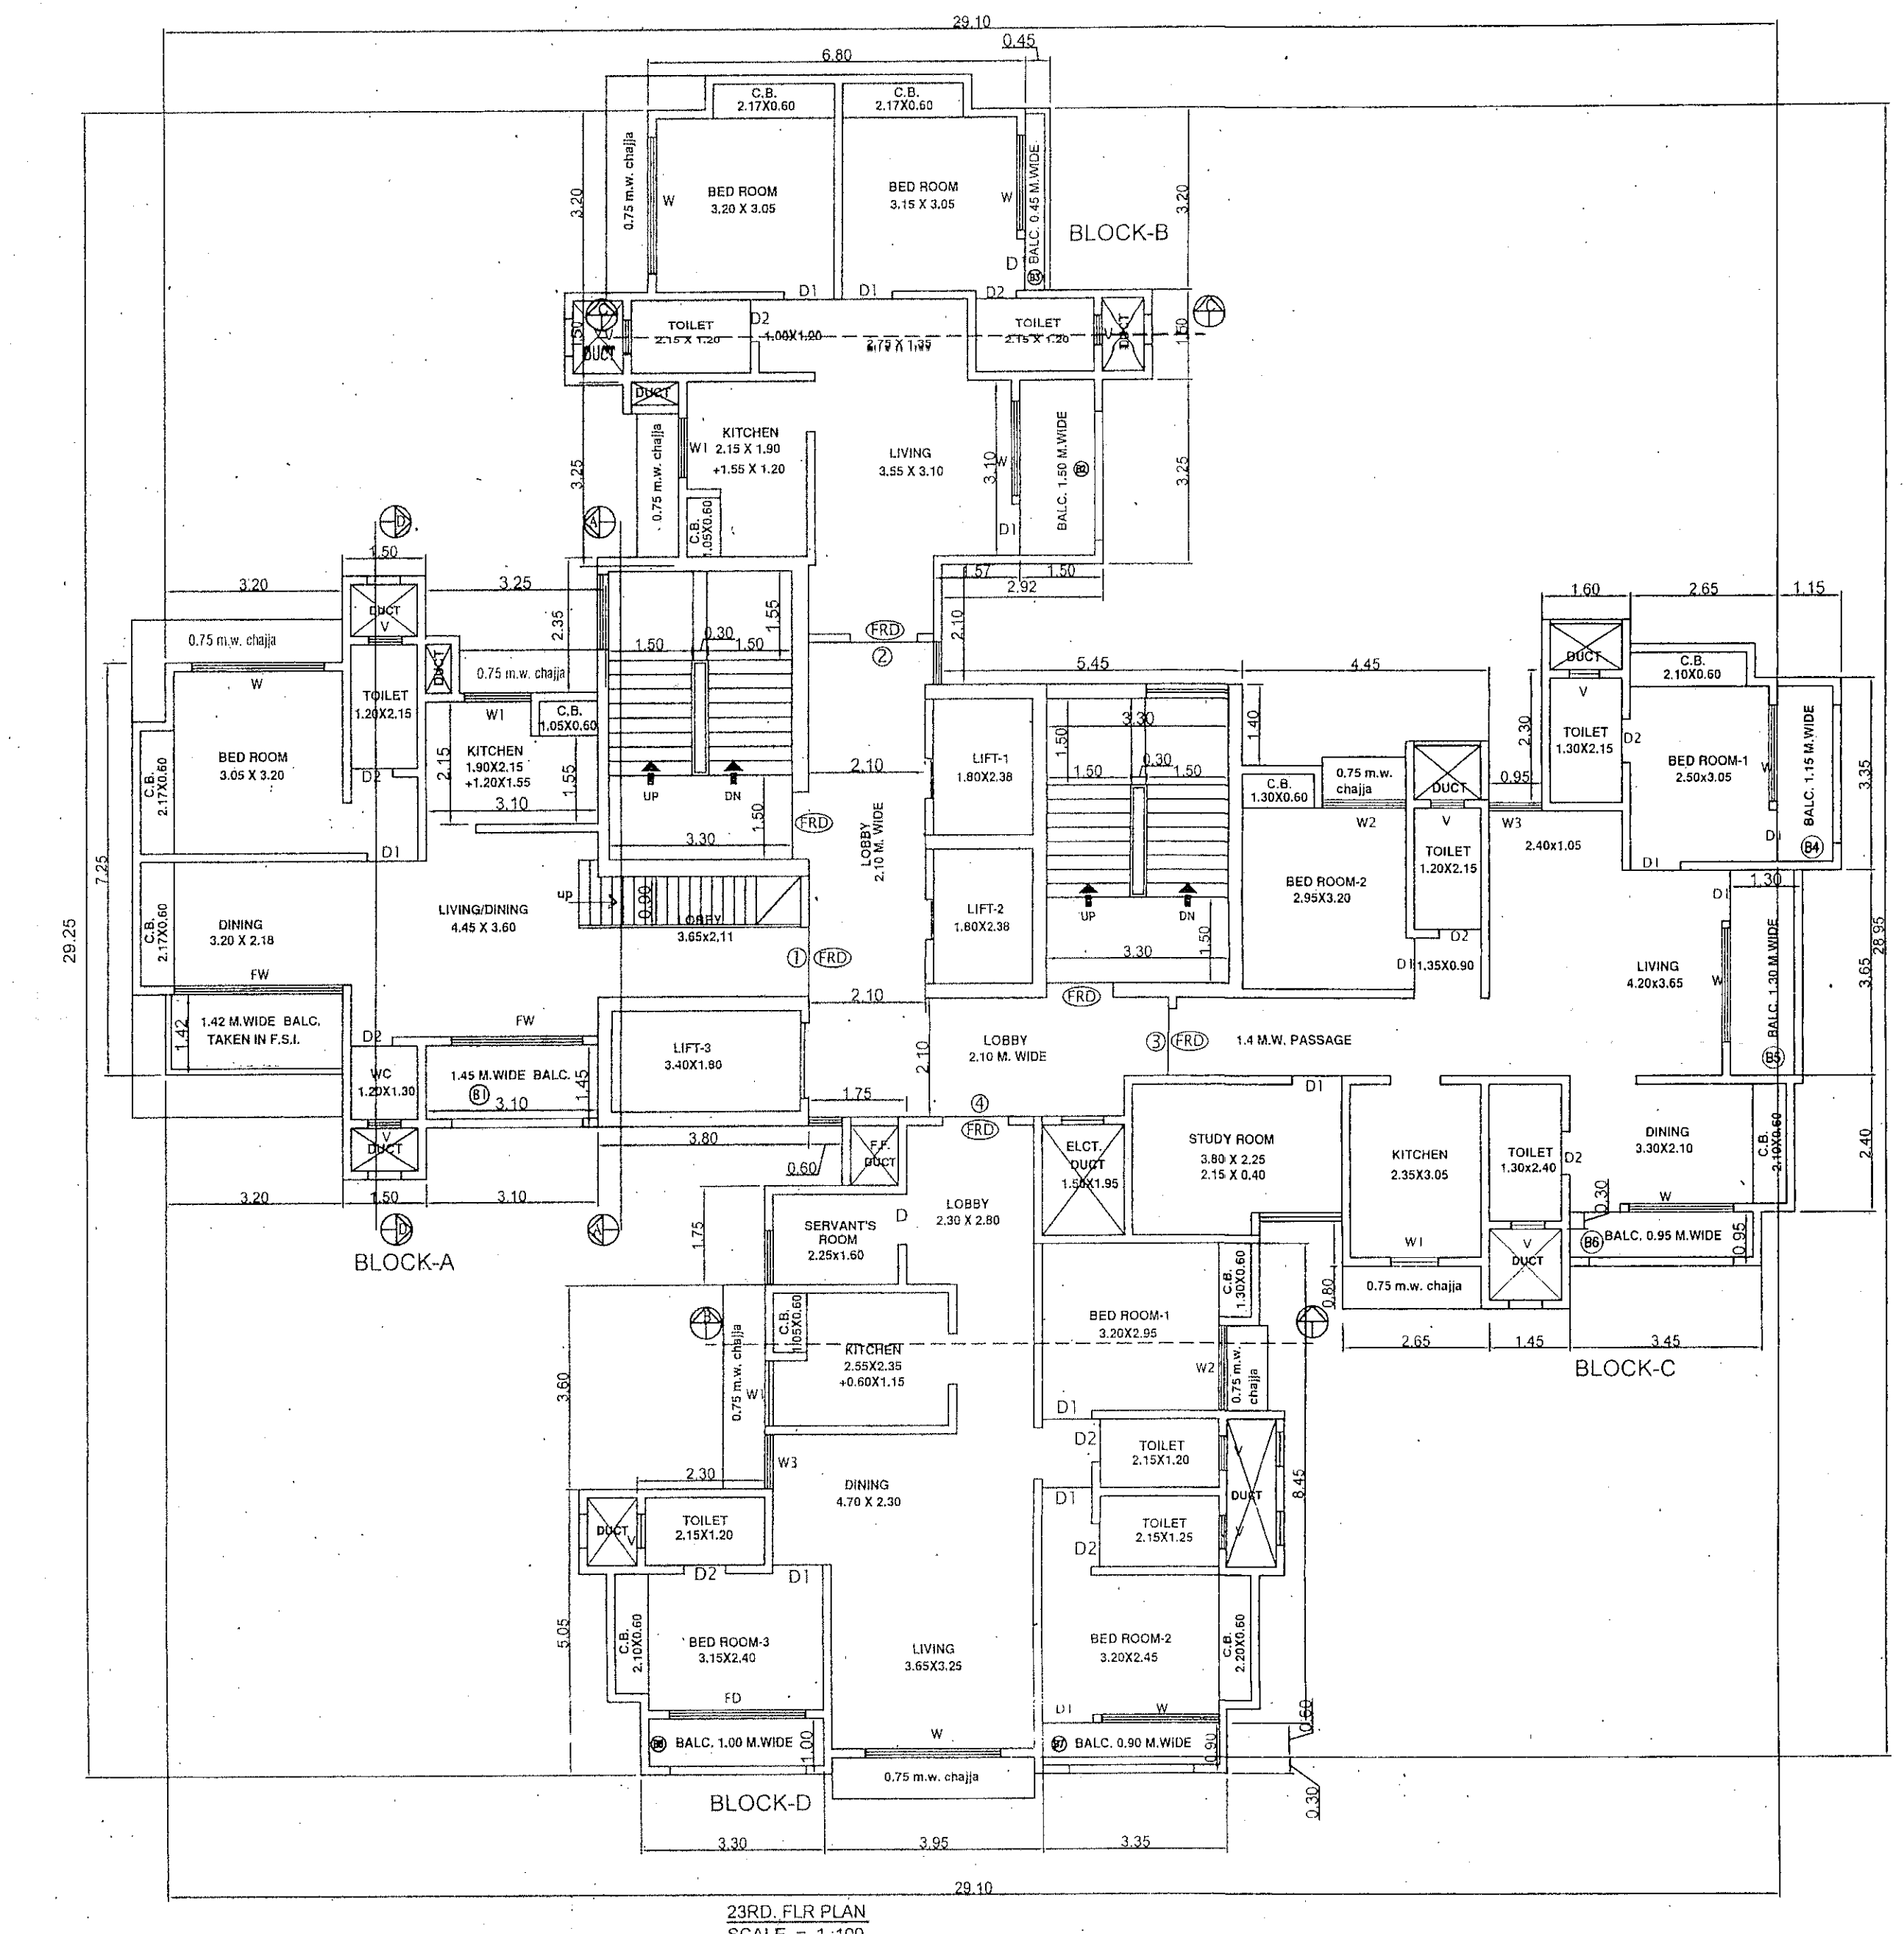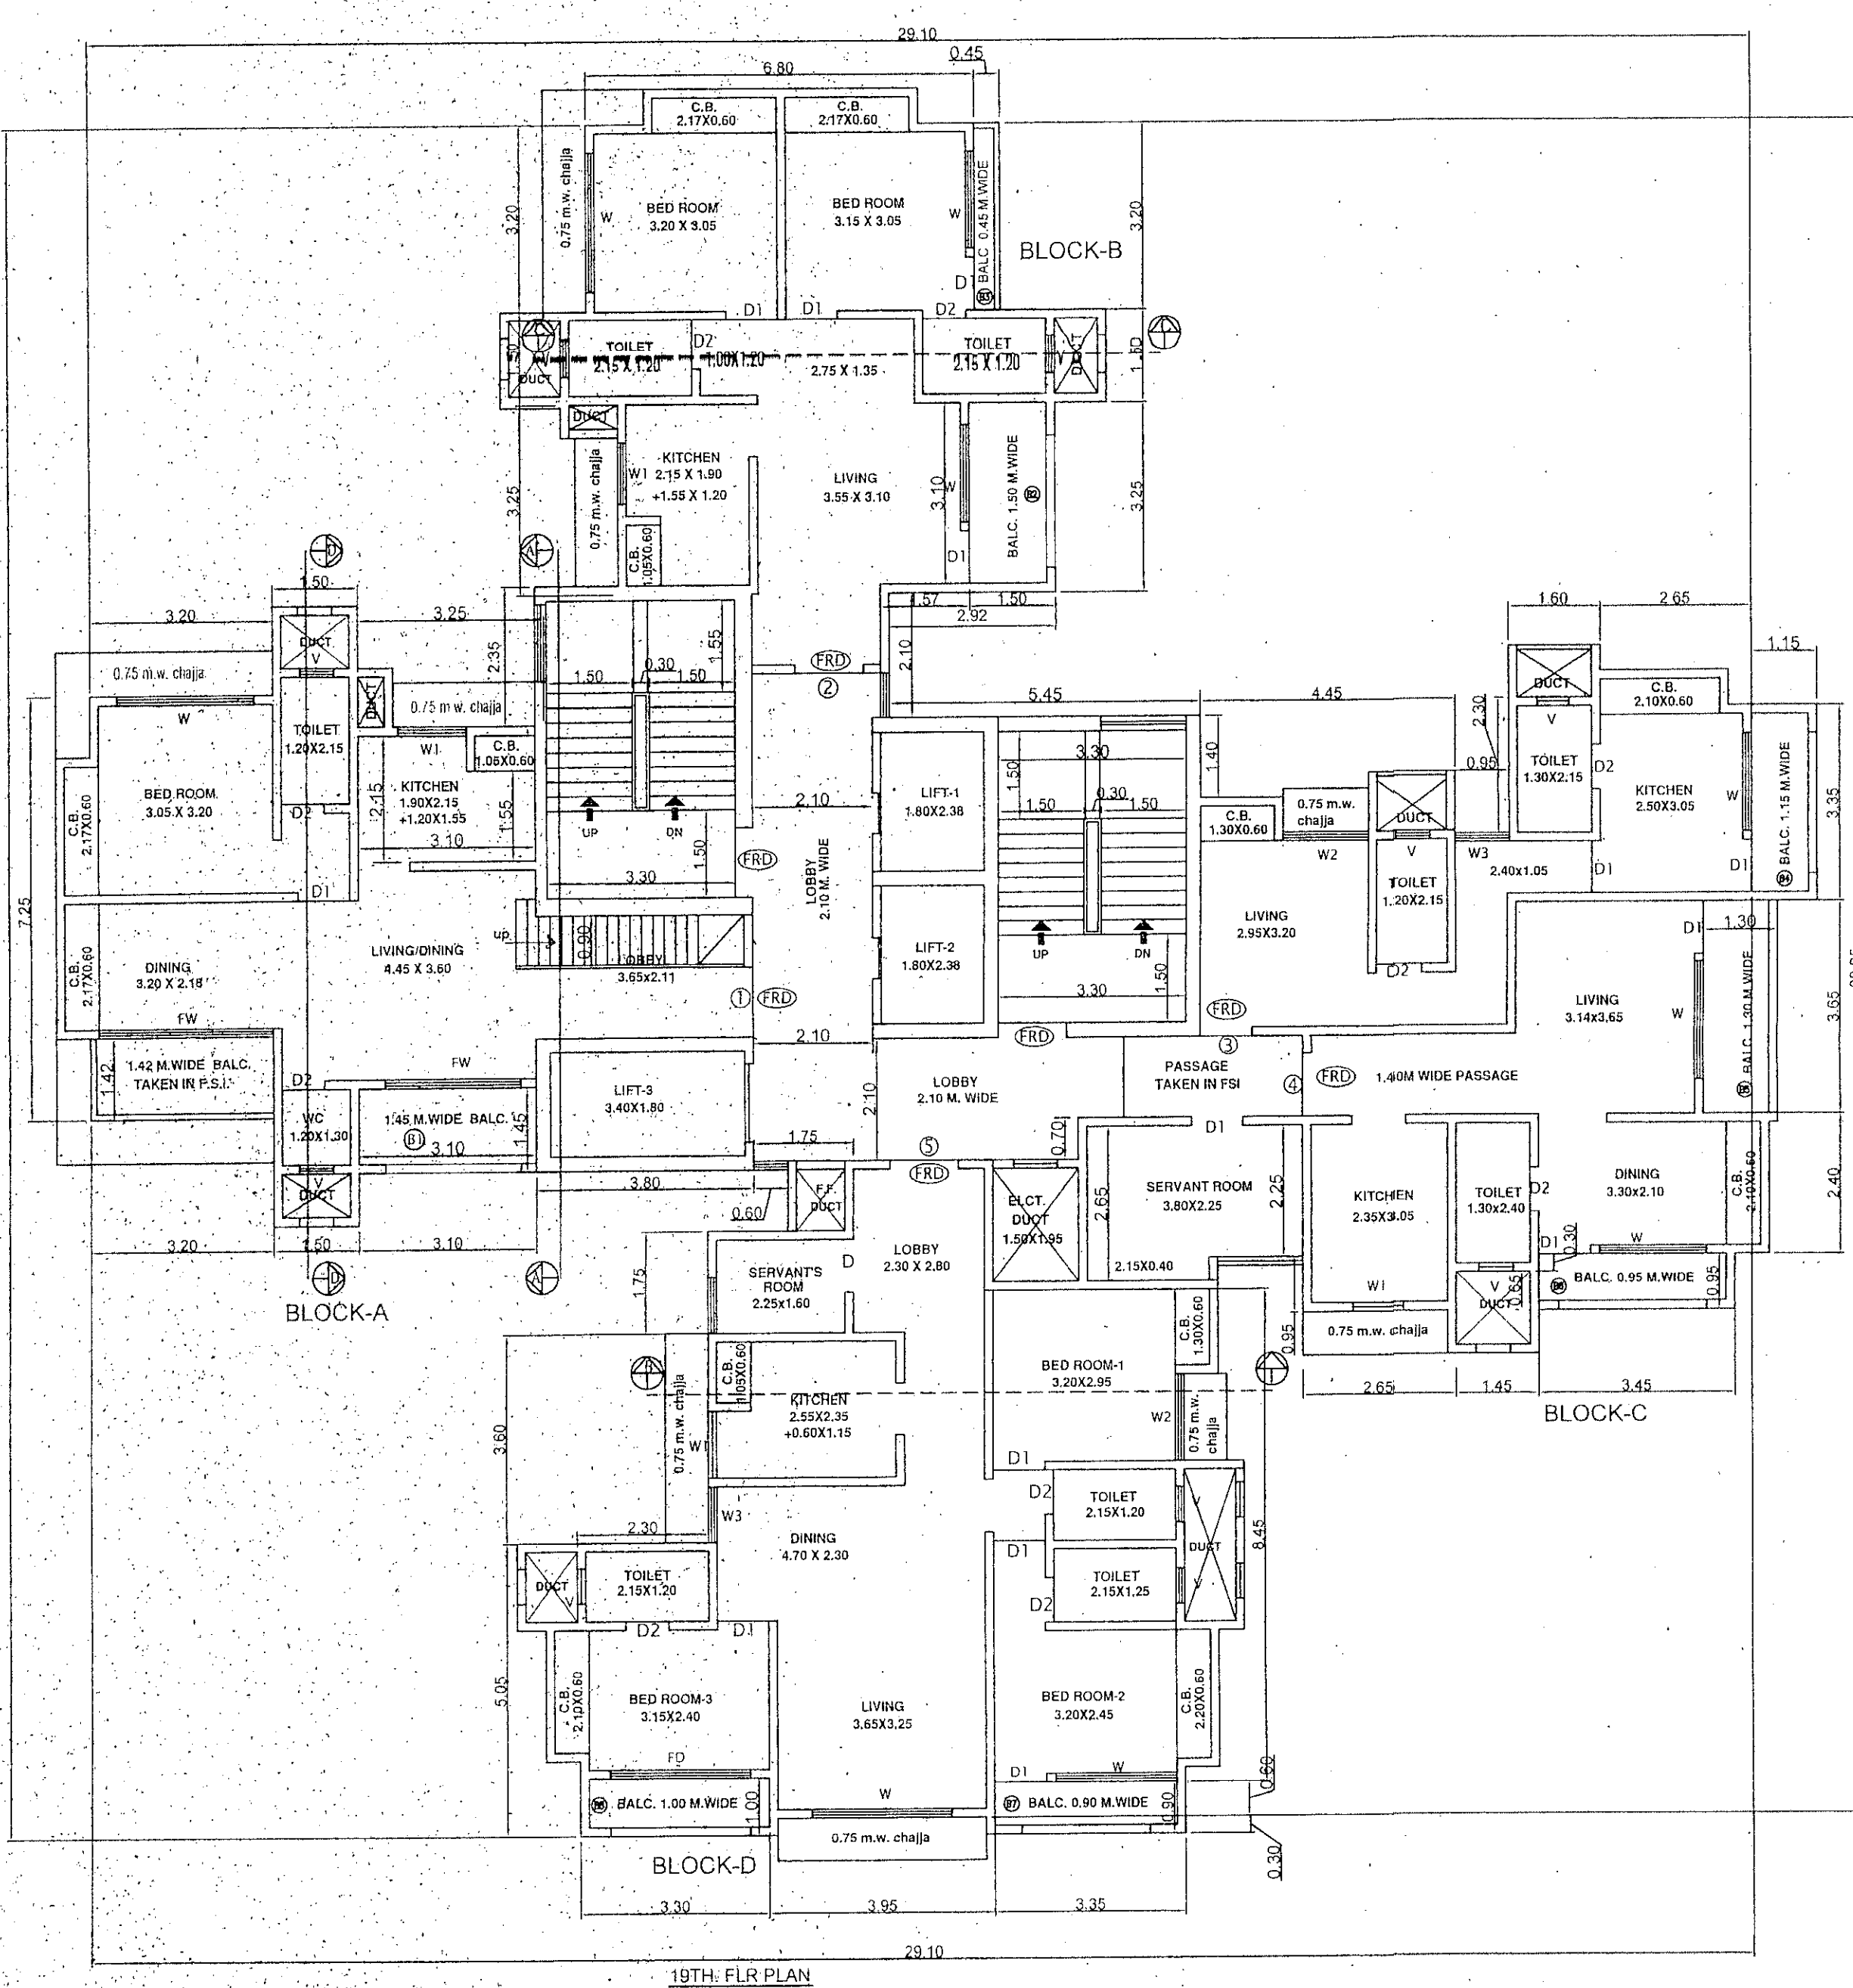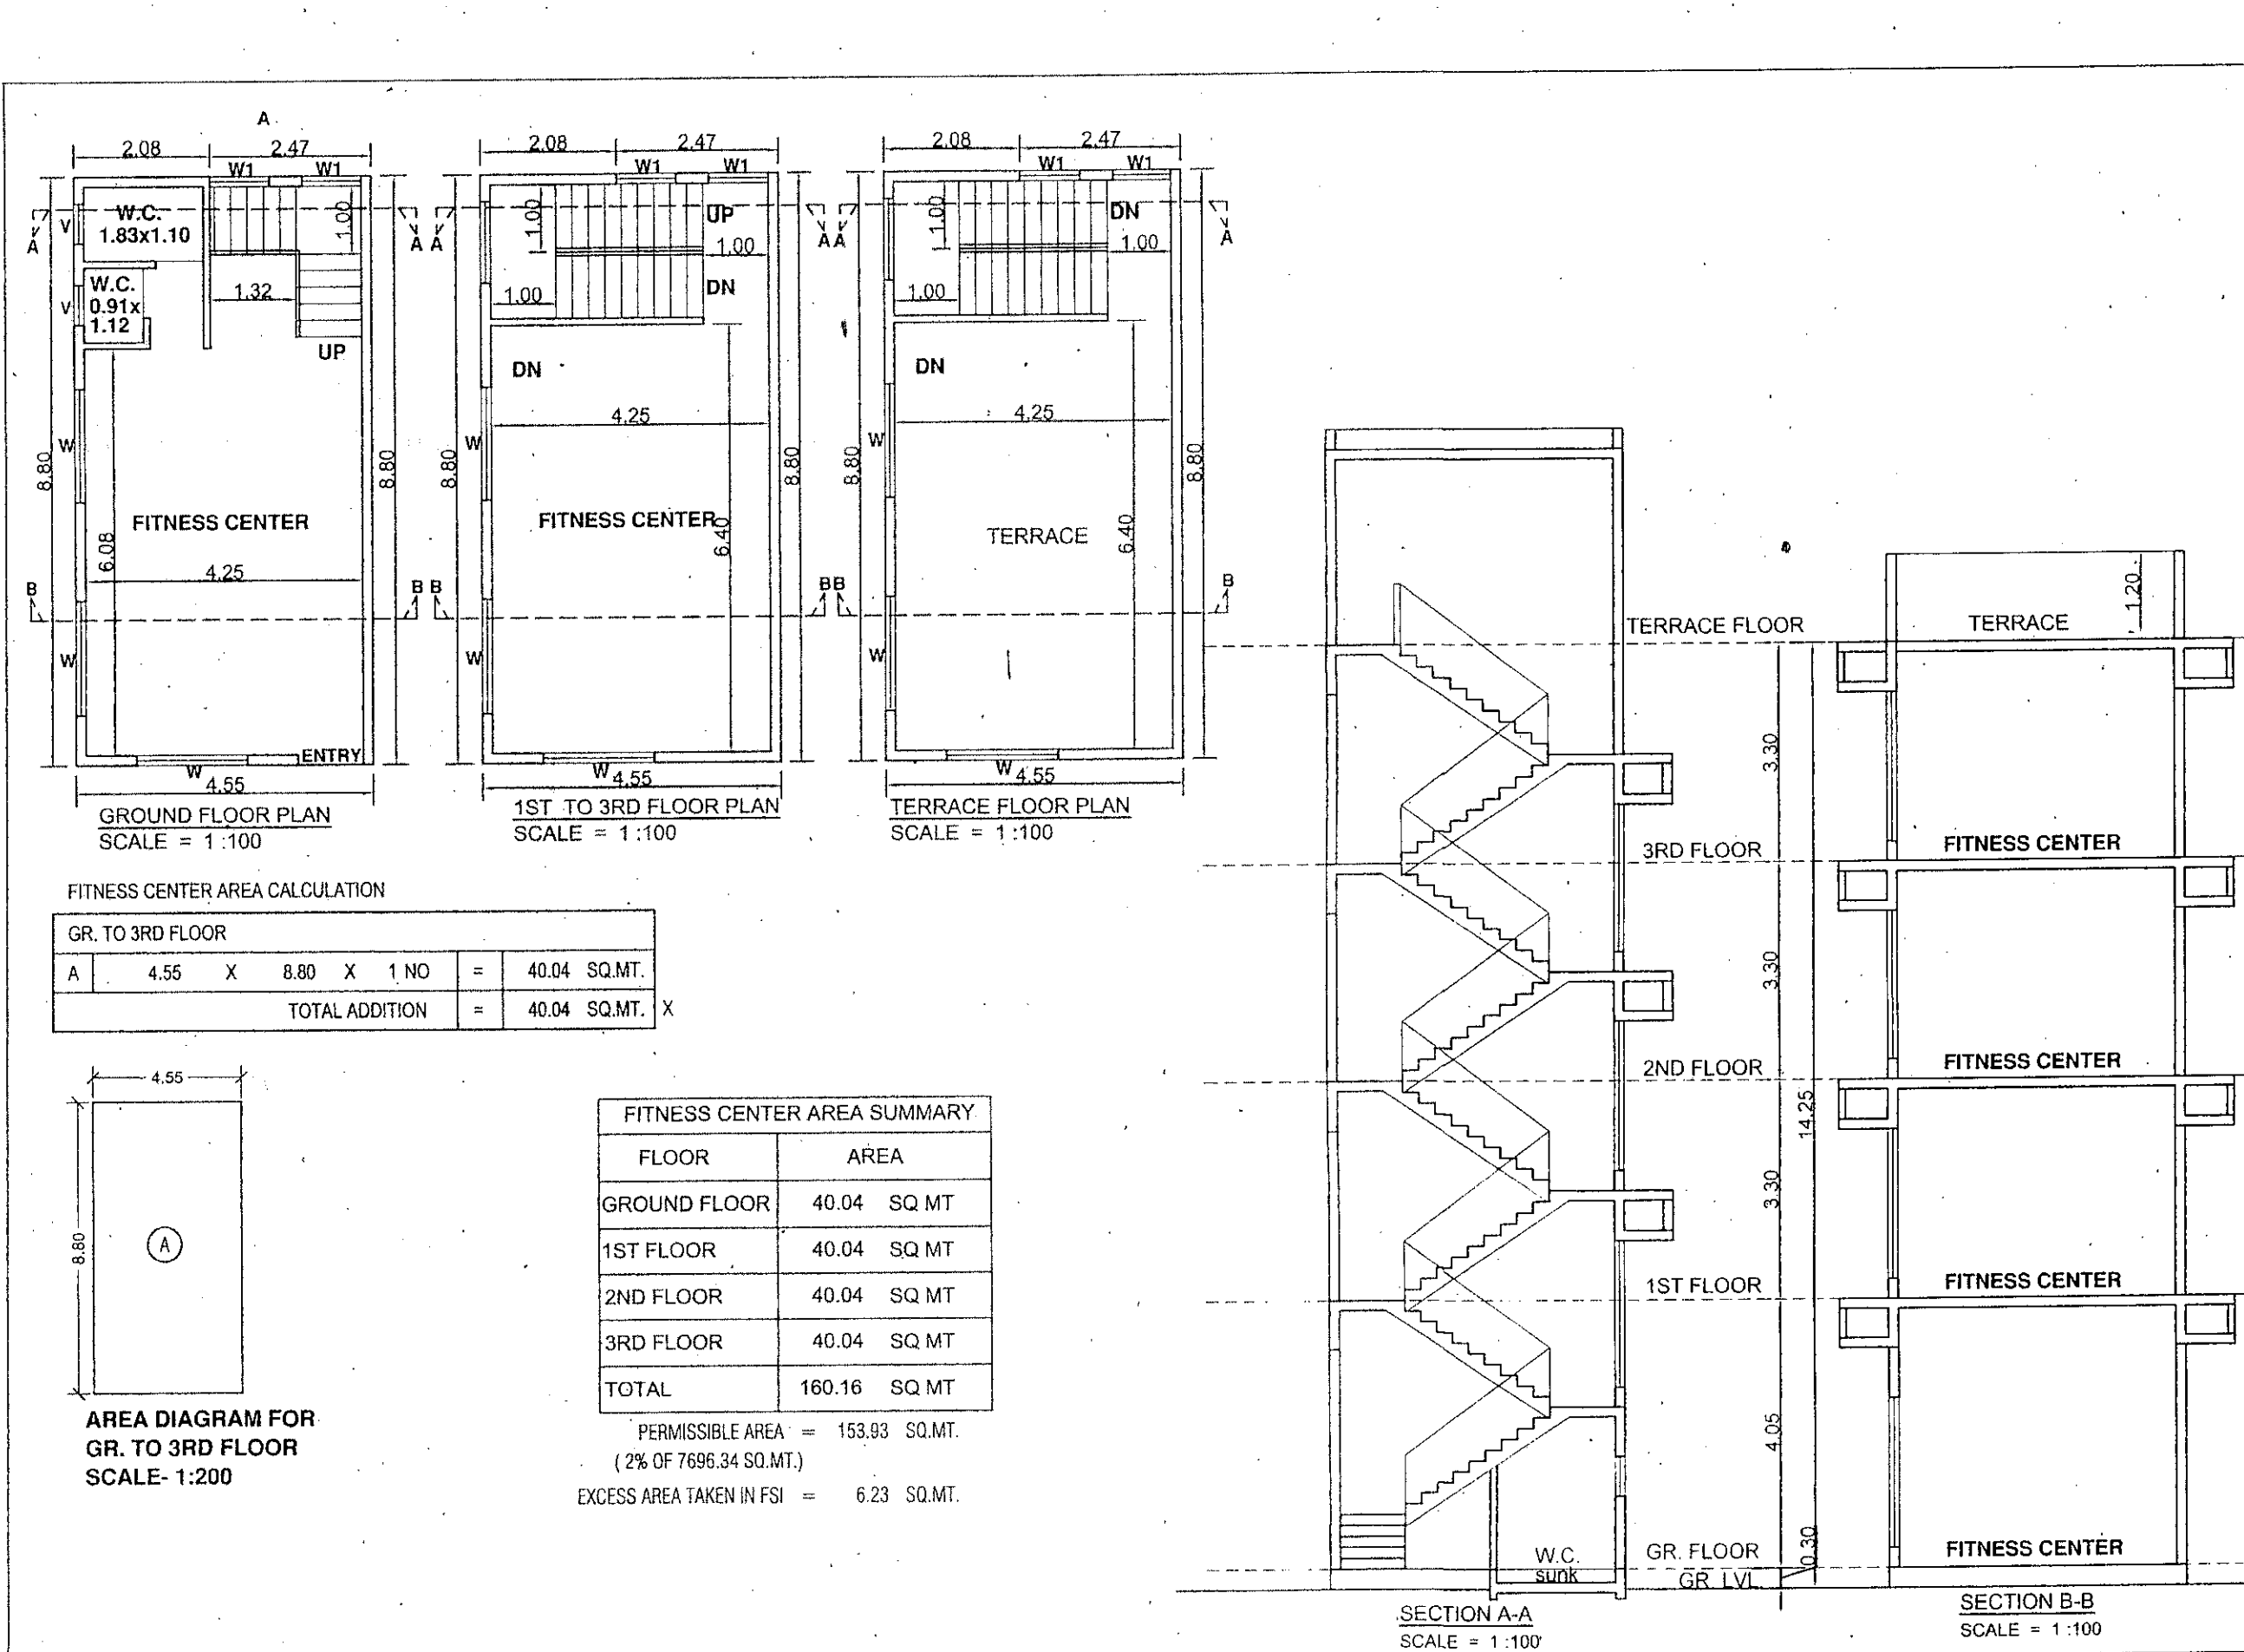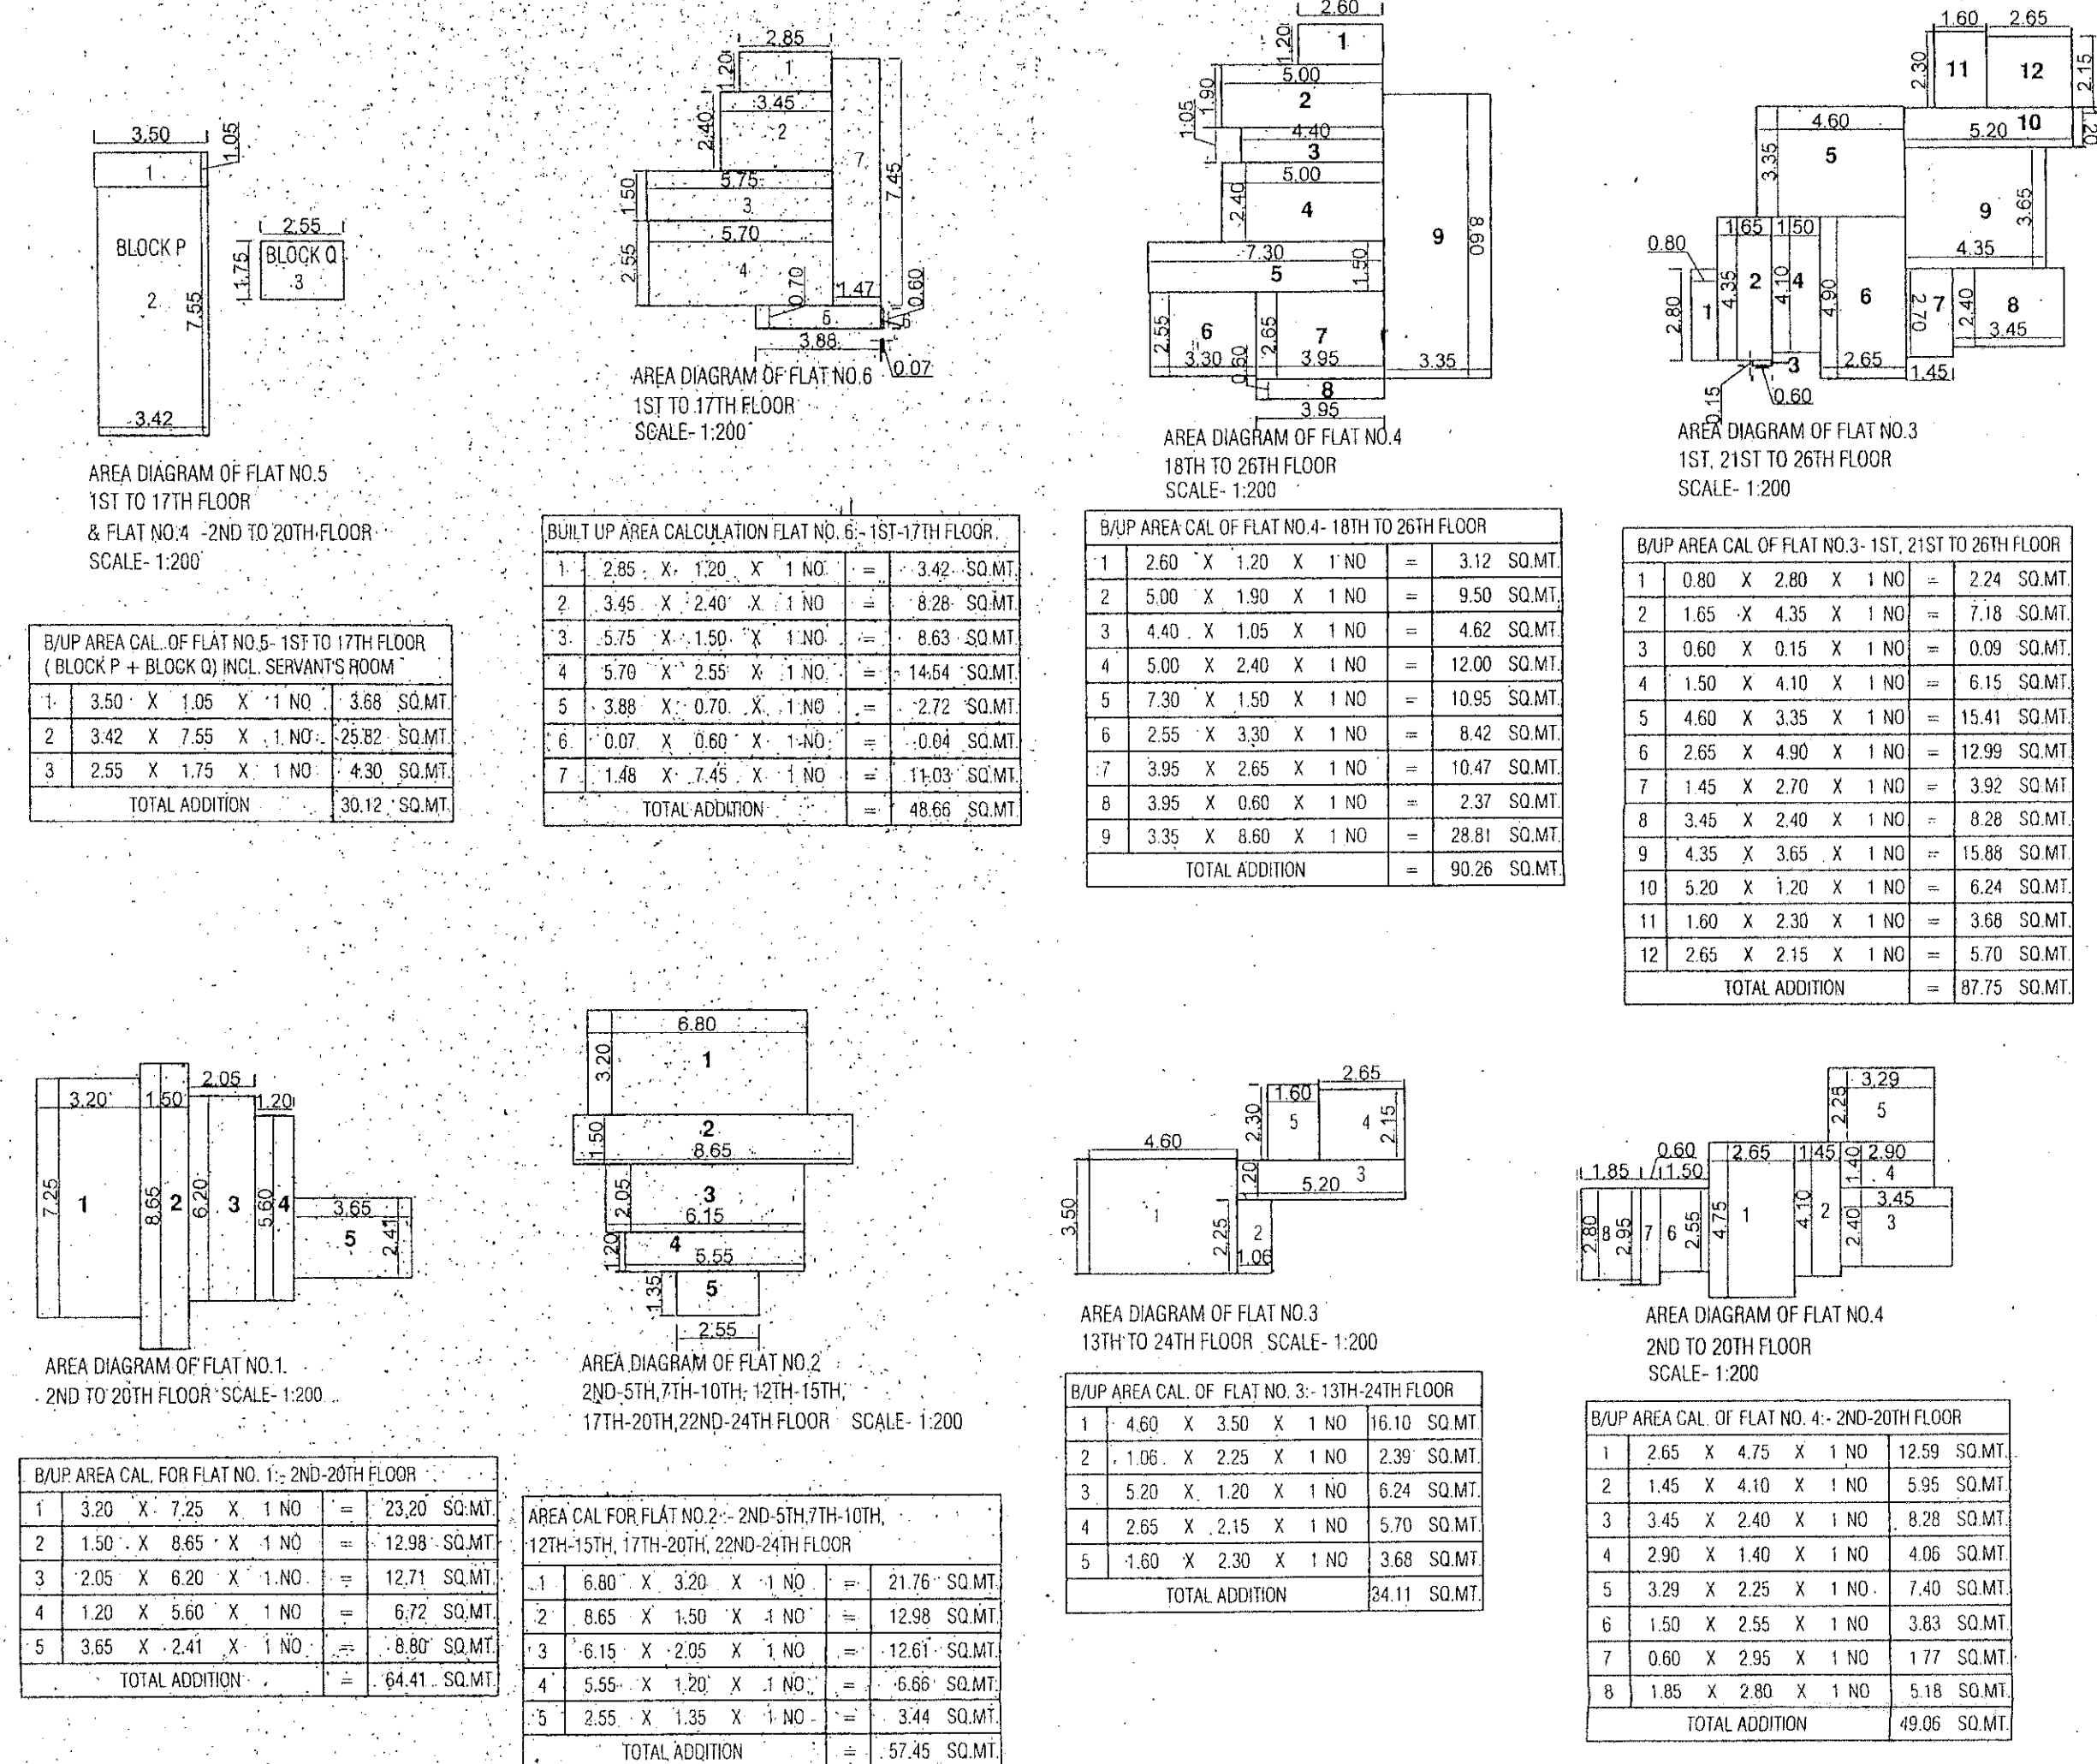

DESCRIPTION OF PROPOSAL
PROPOSED BUILDING ON PLOT -A BEARING
S.NO.104/1B, 104/1C, 107/1(P),
AT VILLAGE OWALE, GHODBUNDER ROAD, THANE(W)

ADDRESS OF DEVELOPER
Mr. DEEPAK R. JAIN
Proprietor
Ms. HARMONY HOLDINGS
14, JAIN CHAMBERS, 577,
S.V. ROAD, BANDRA (W),
MUMBAI - 400 050

SIGNATURE OF OWNER / P.O.A.HOLDER

Mr. Deepak R. JAIN
Proprietor
Ms. HARMONY HOLDINGS

ARCHITECT
shashi
deshmukh
& associates
102, Konark Towers, Opp. Sahasra Temple, Chantani Rd,
Thane (W) - 400002 Ph: 25334420, 25333191, 25369487
shashideshmukh@gmail.com shashideshmukh@rediffmail.com

Job No.: 06/07
Sheet No.: 06/07
Scale: AS SHOWN
Date: 17/11/18
Drawn By: NIKHIL
Checked By: DINESH