
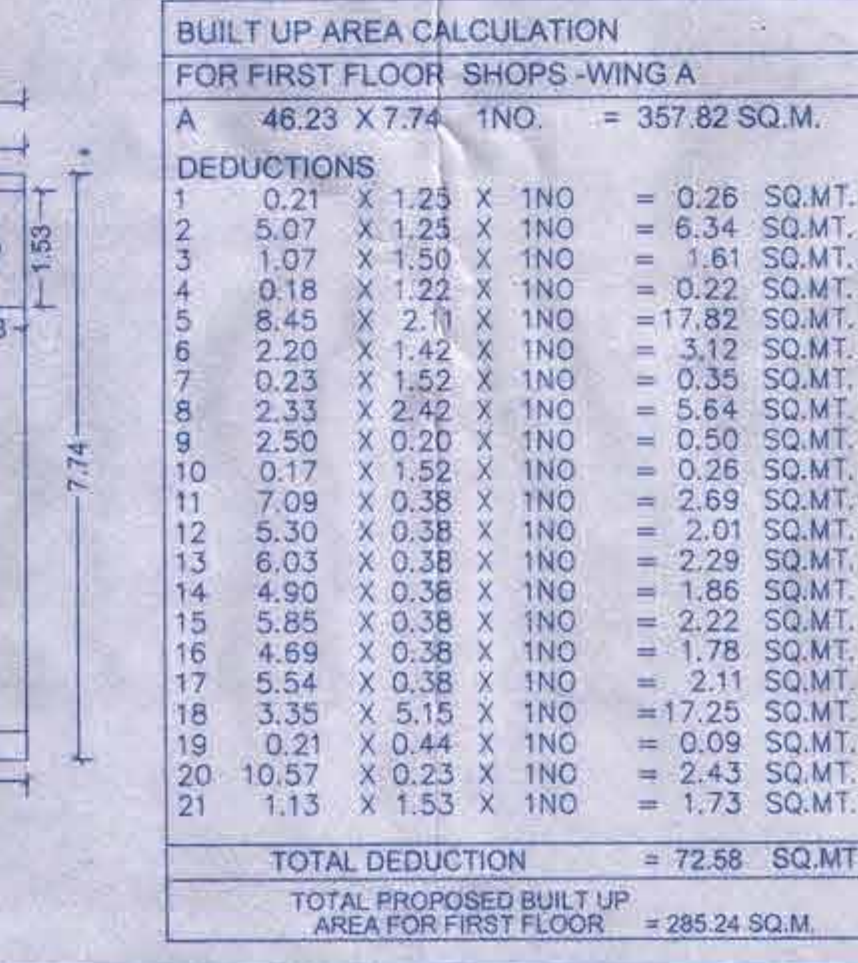
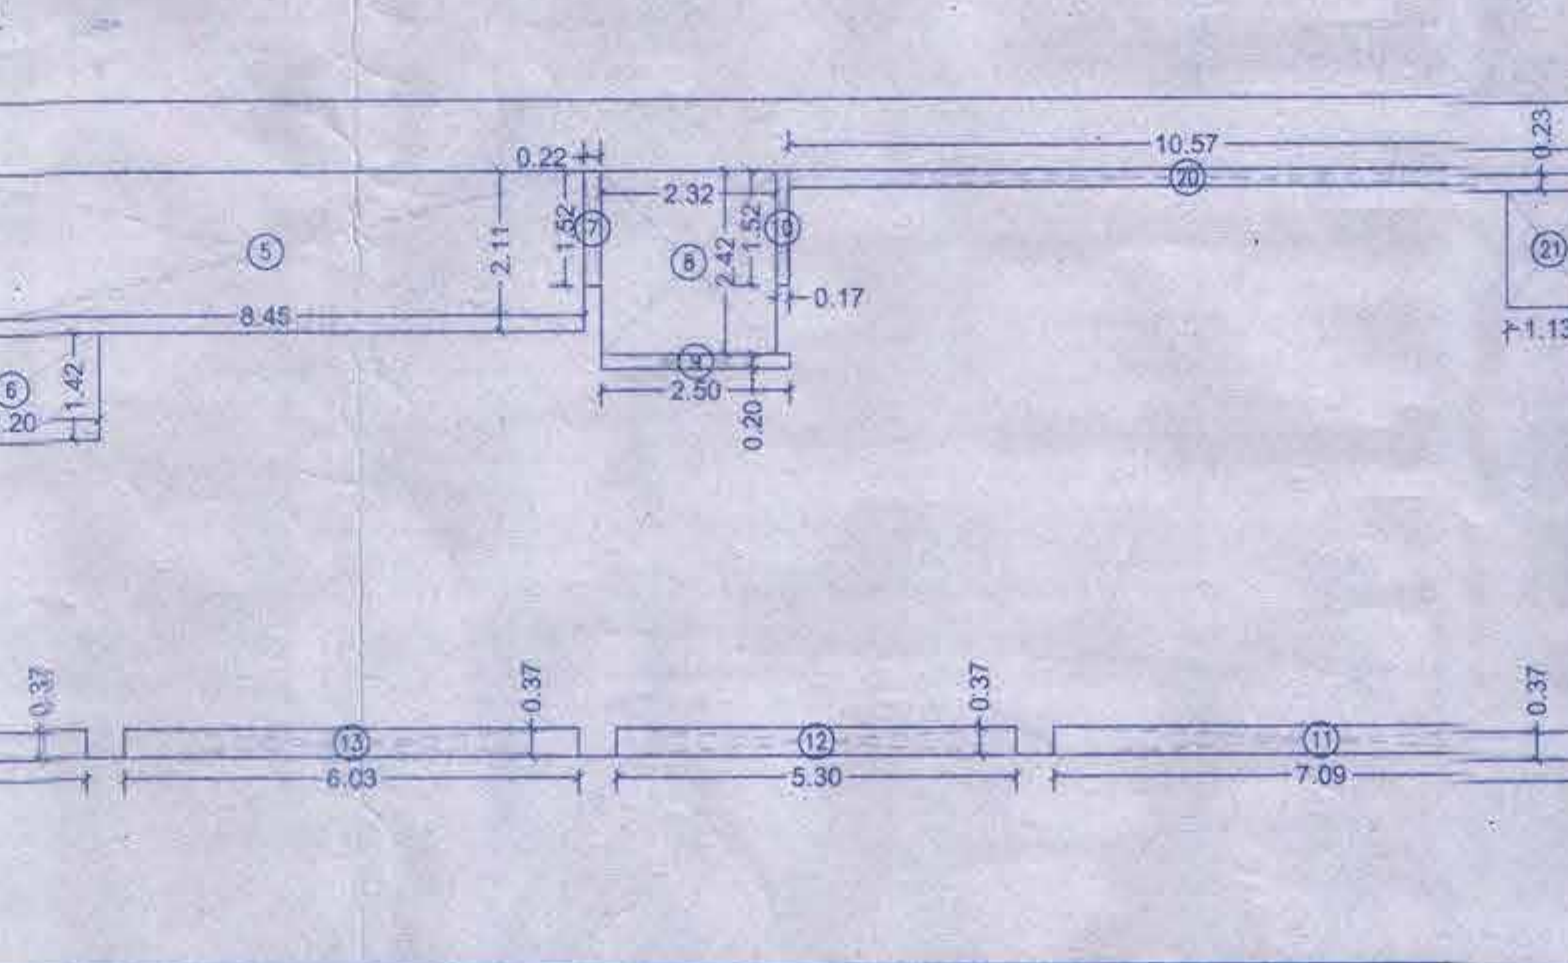
 
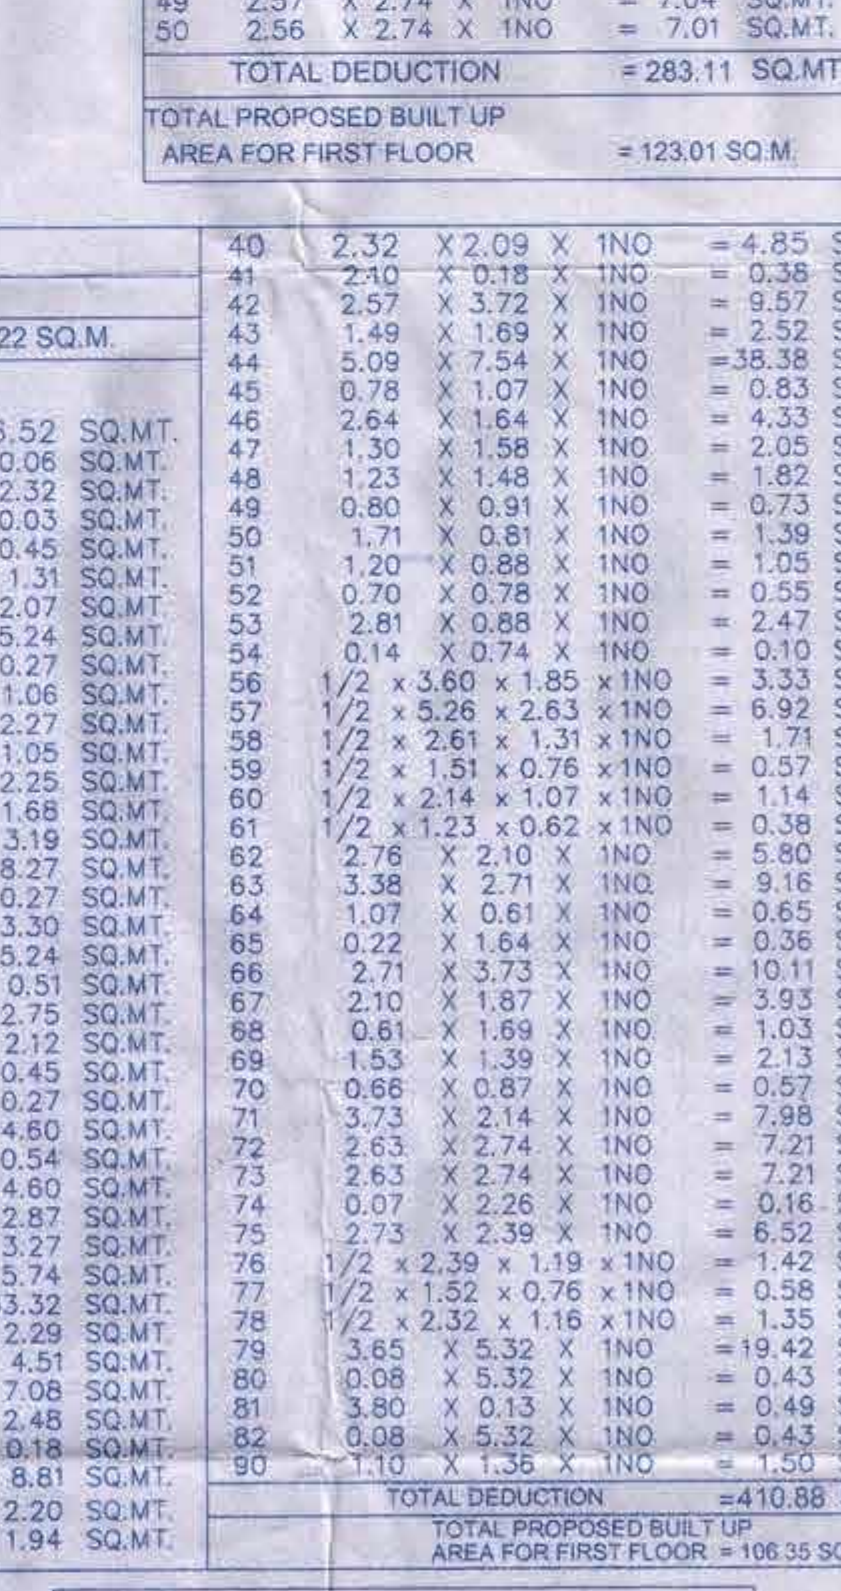
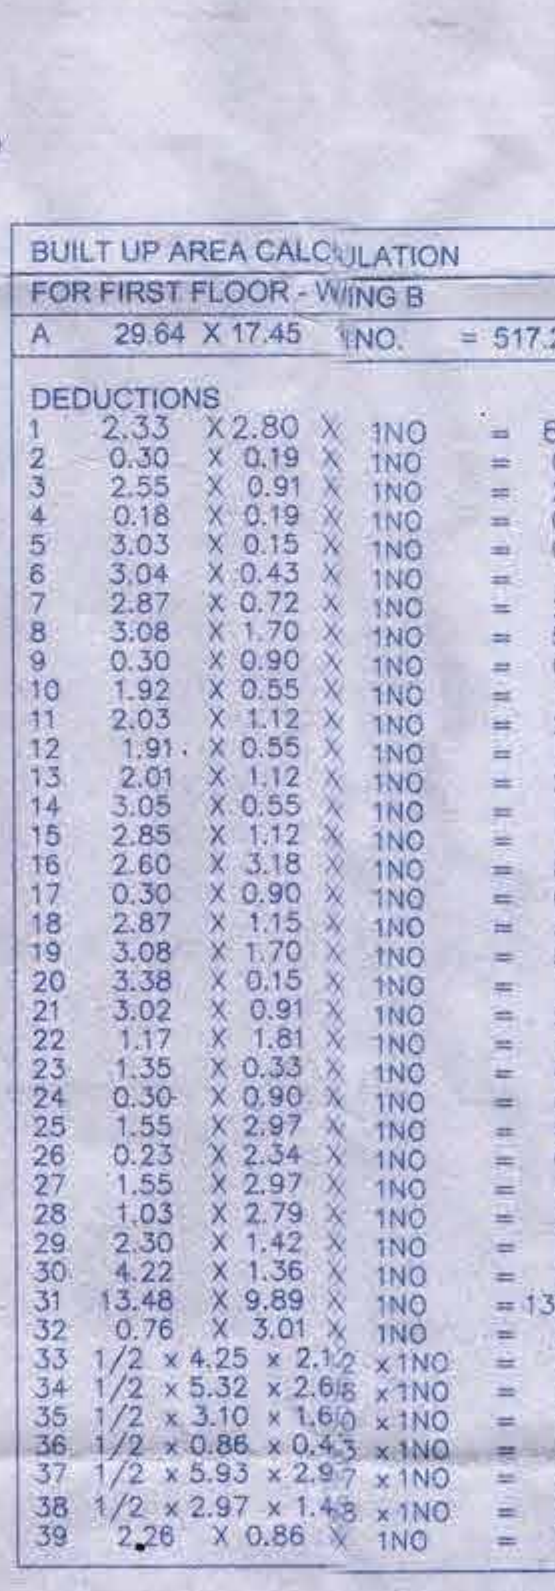
 
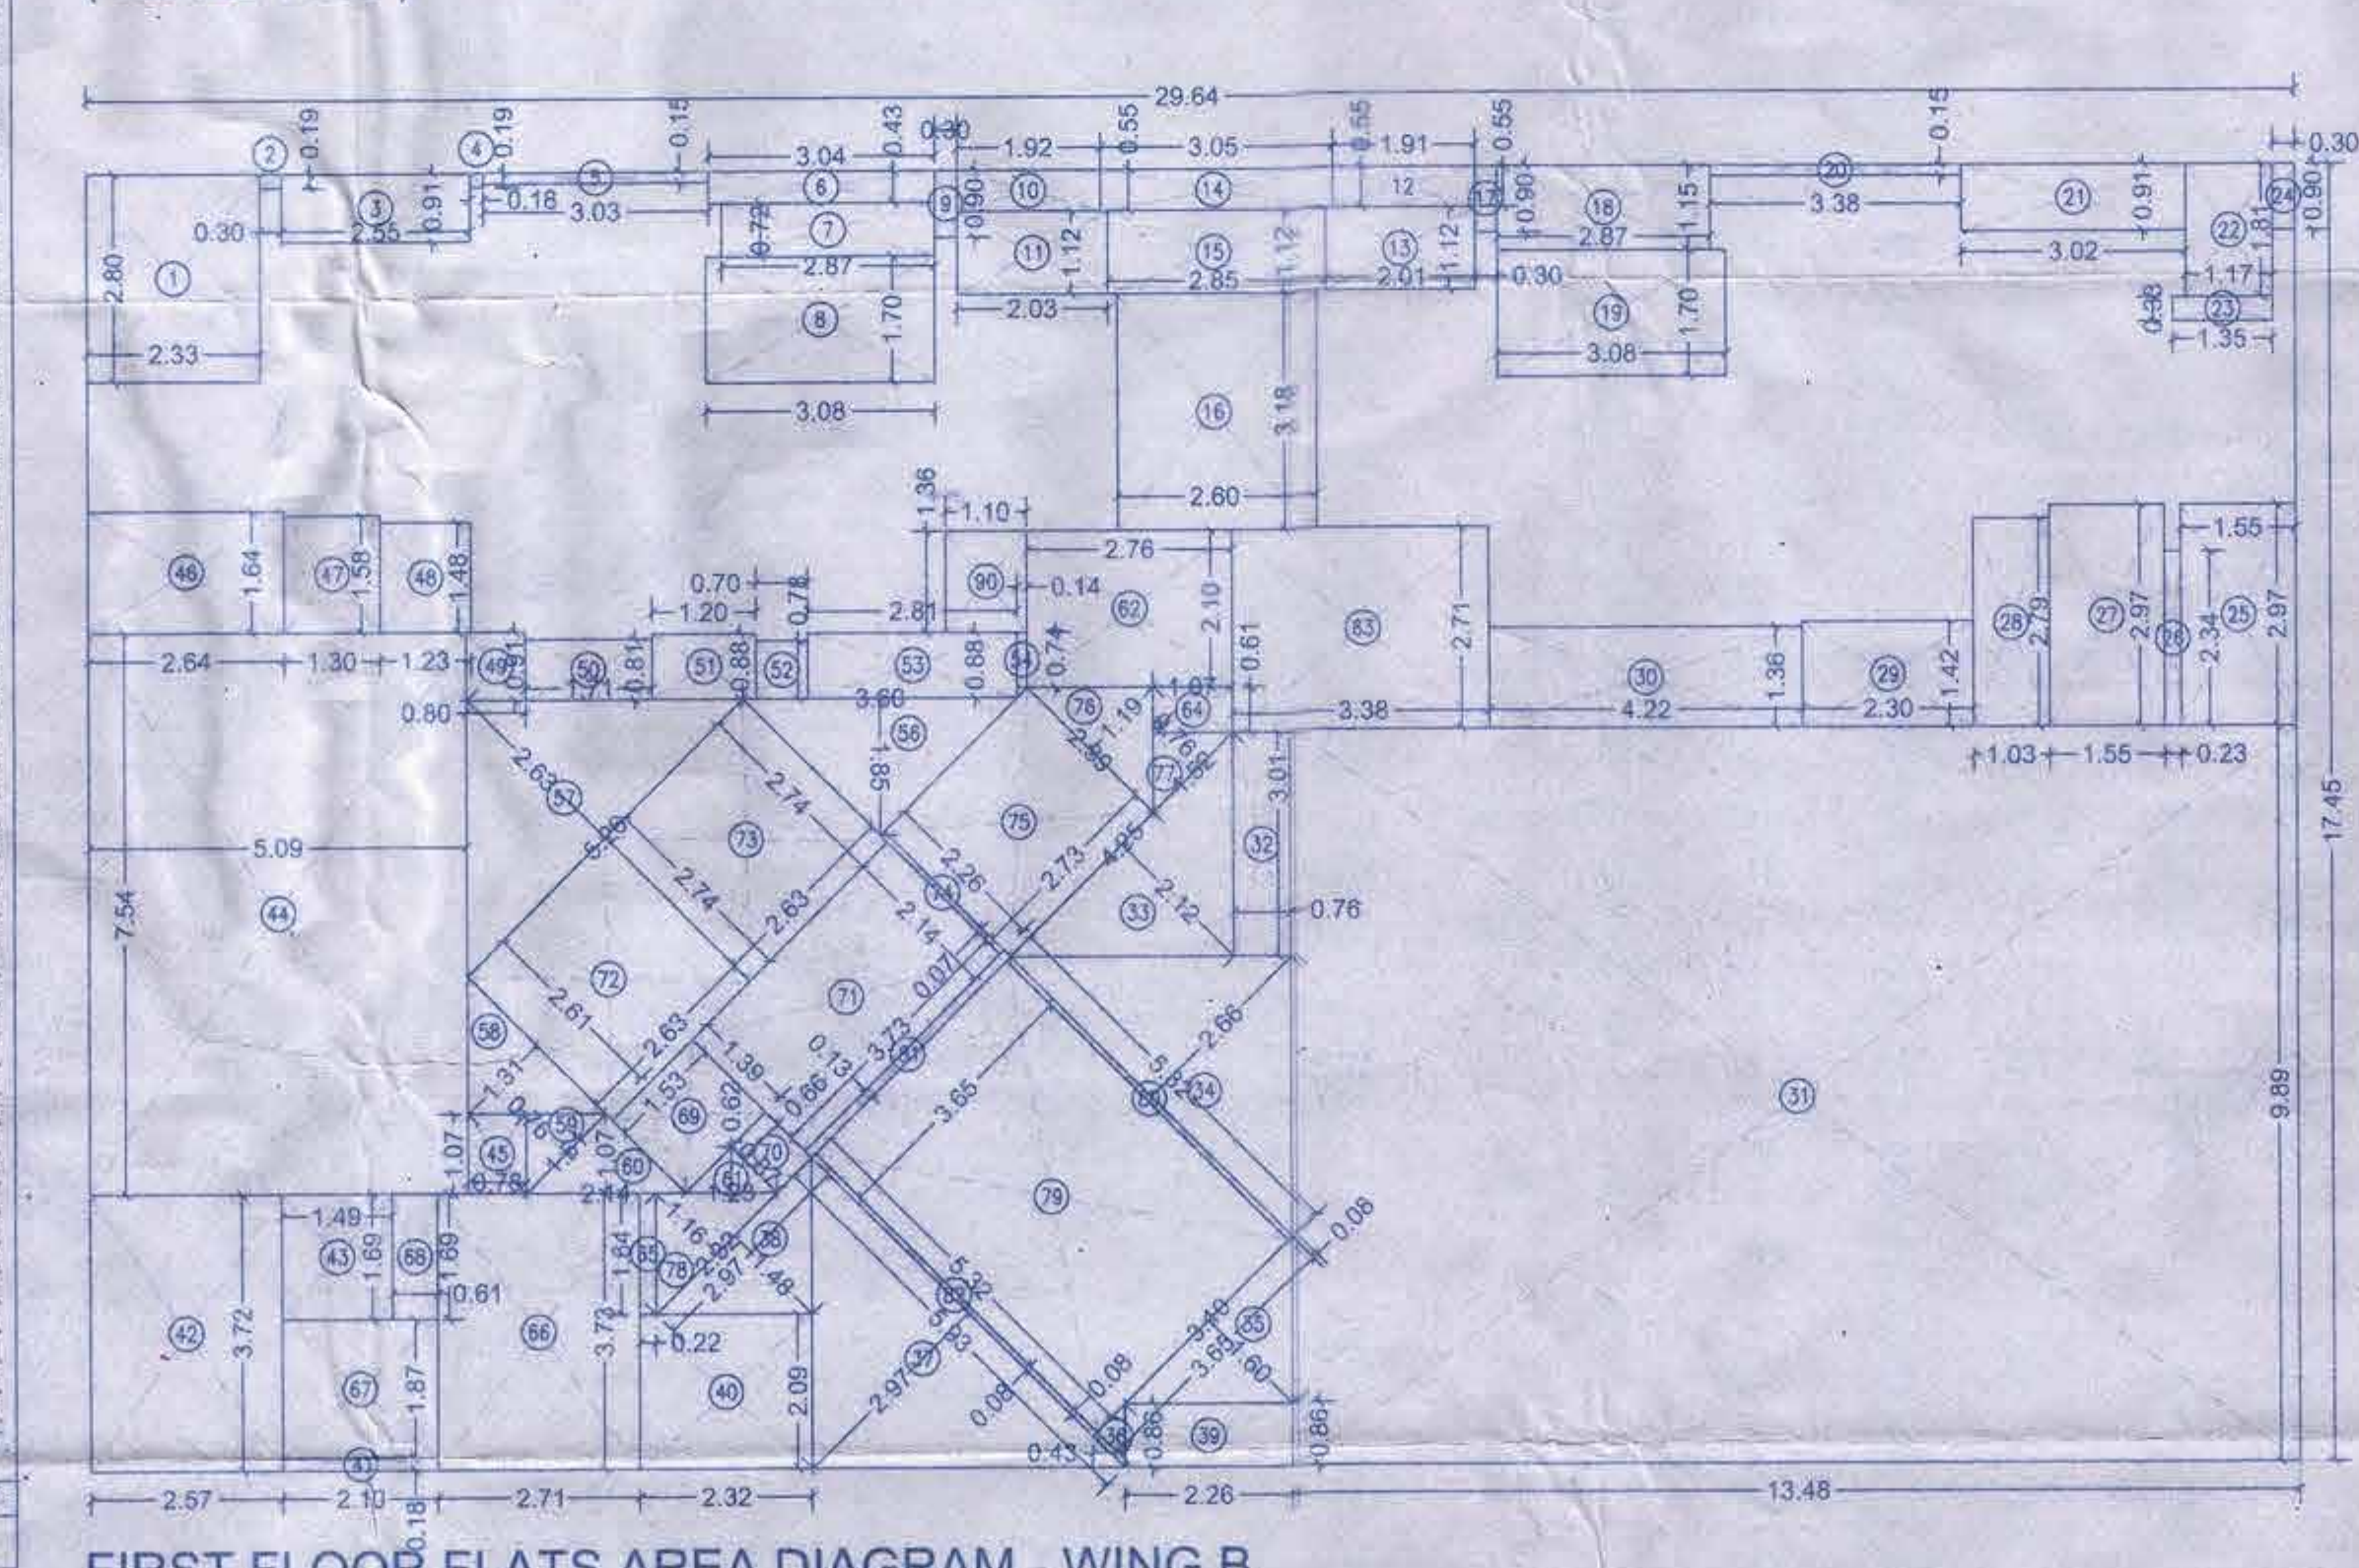
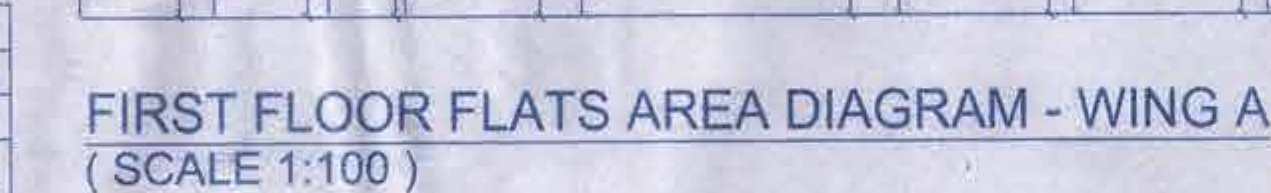
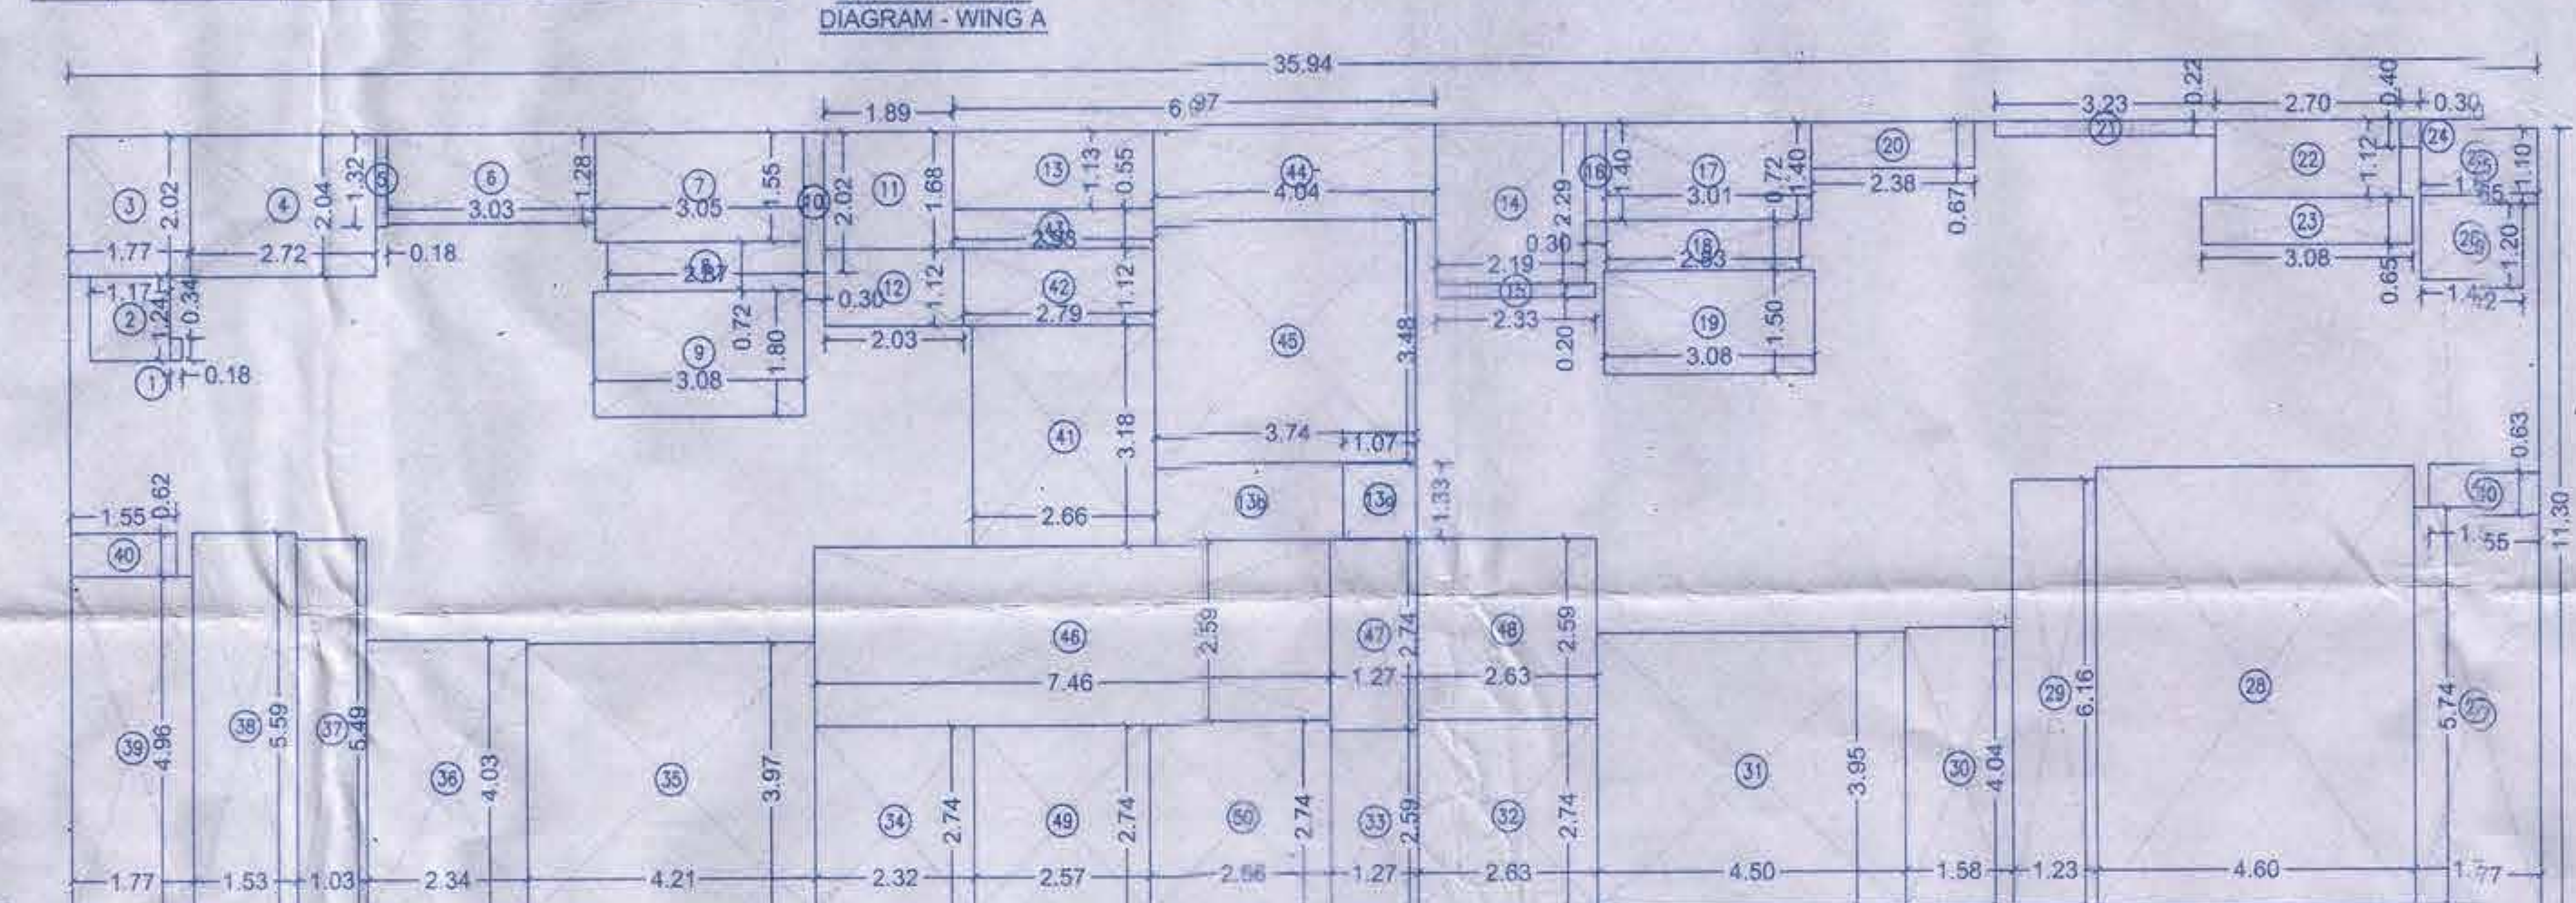
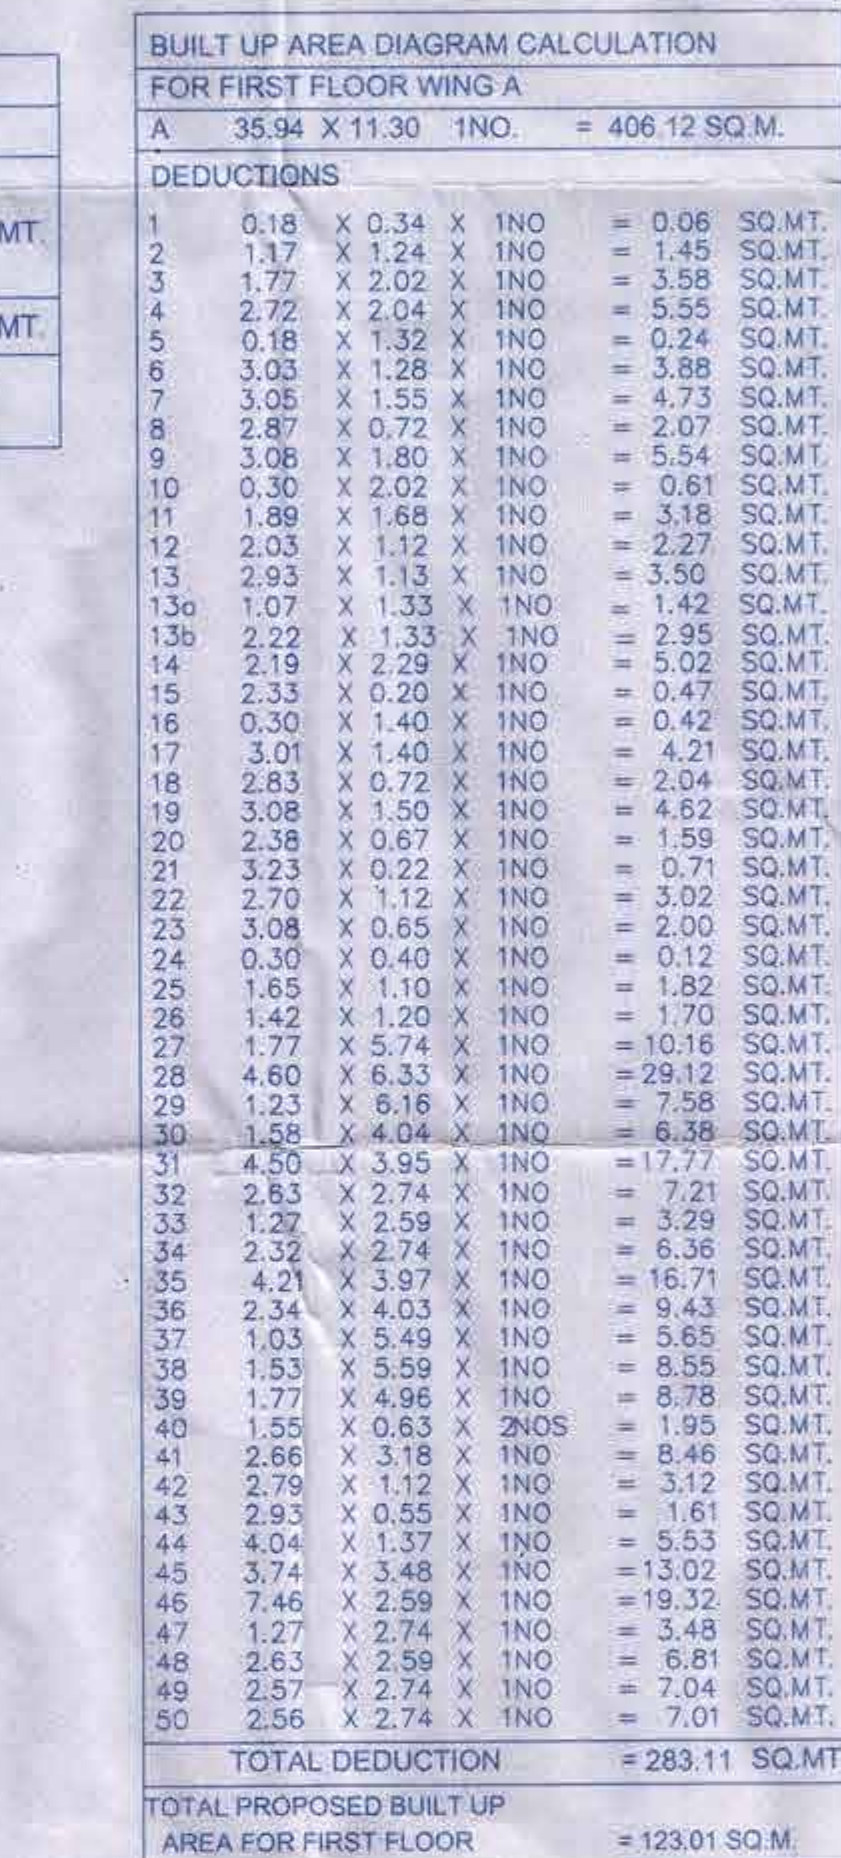
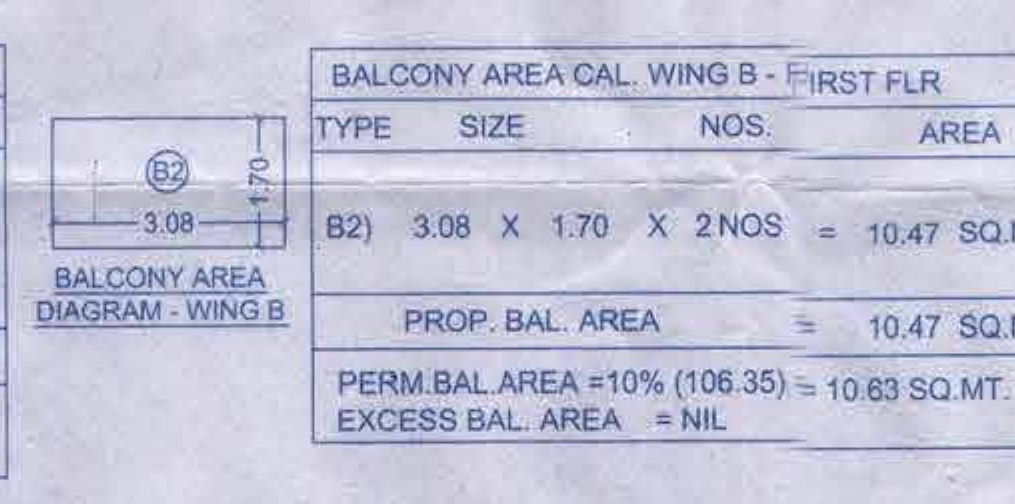
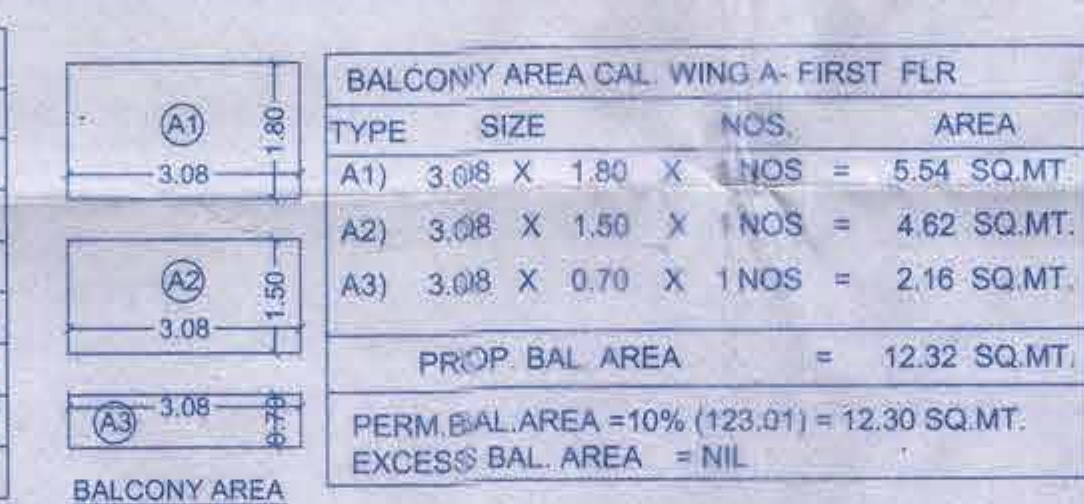
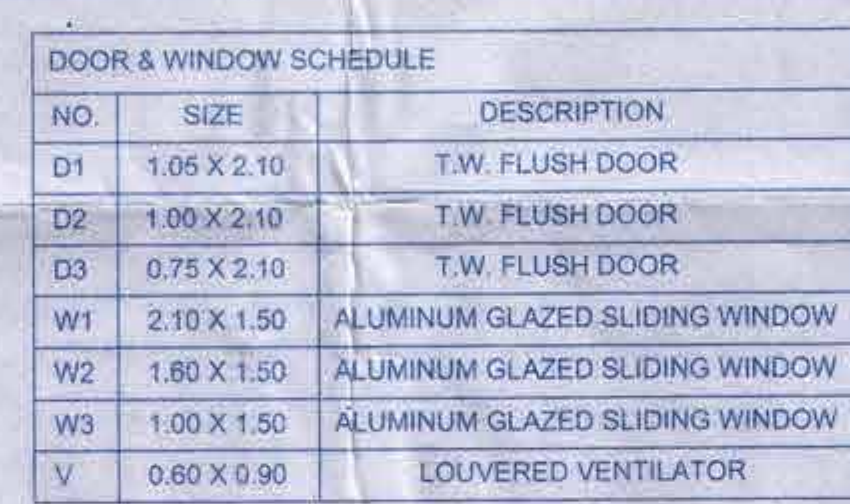
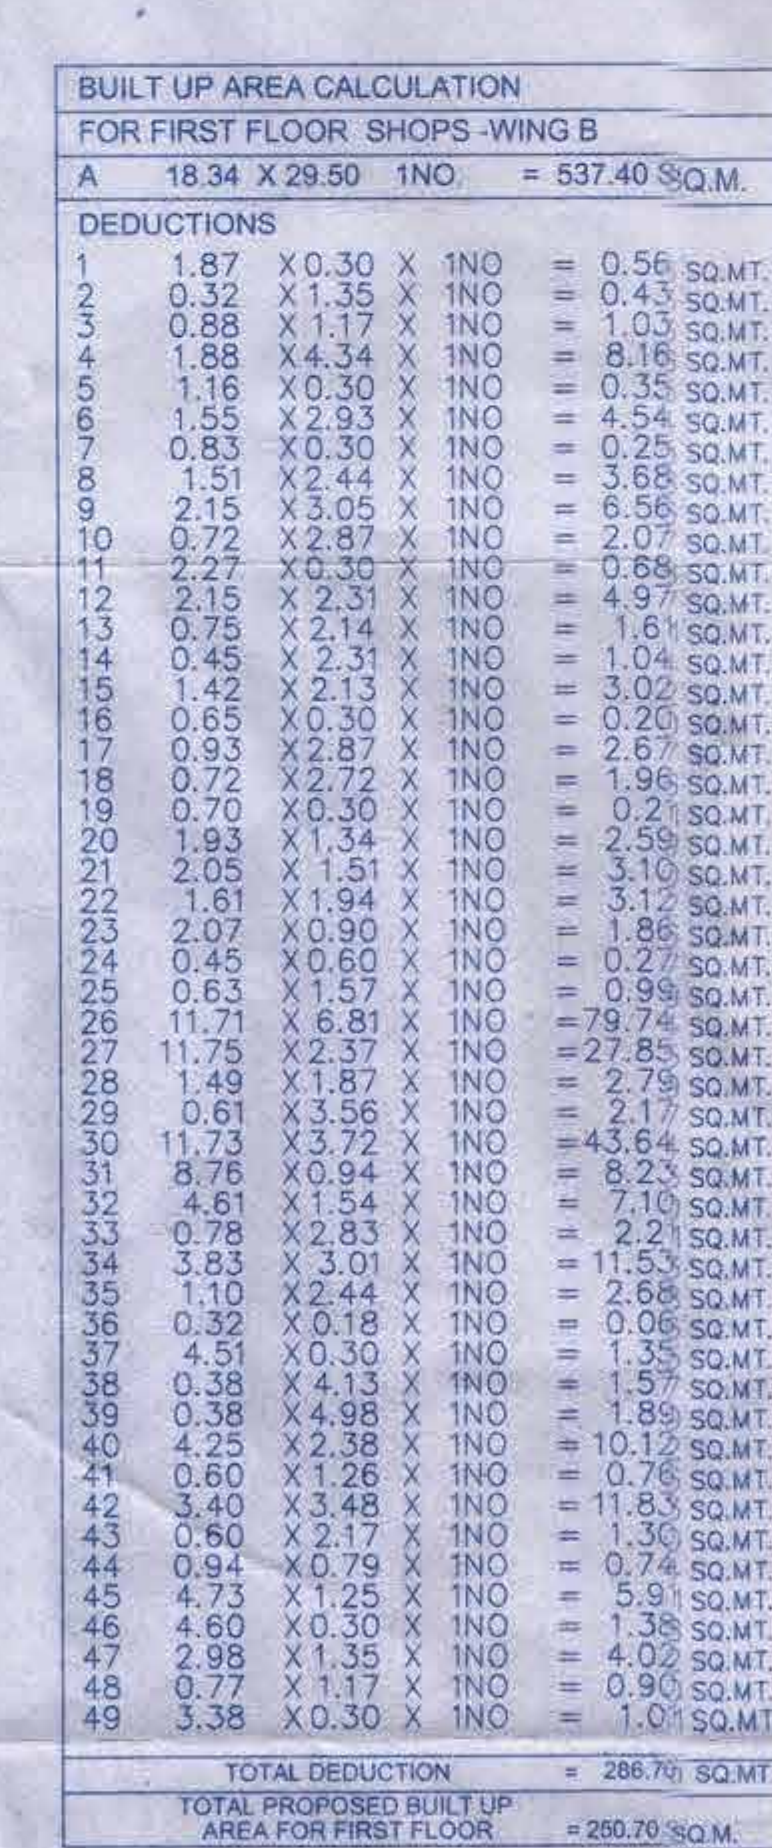
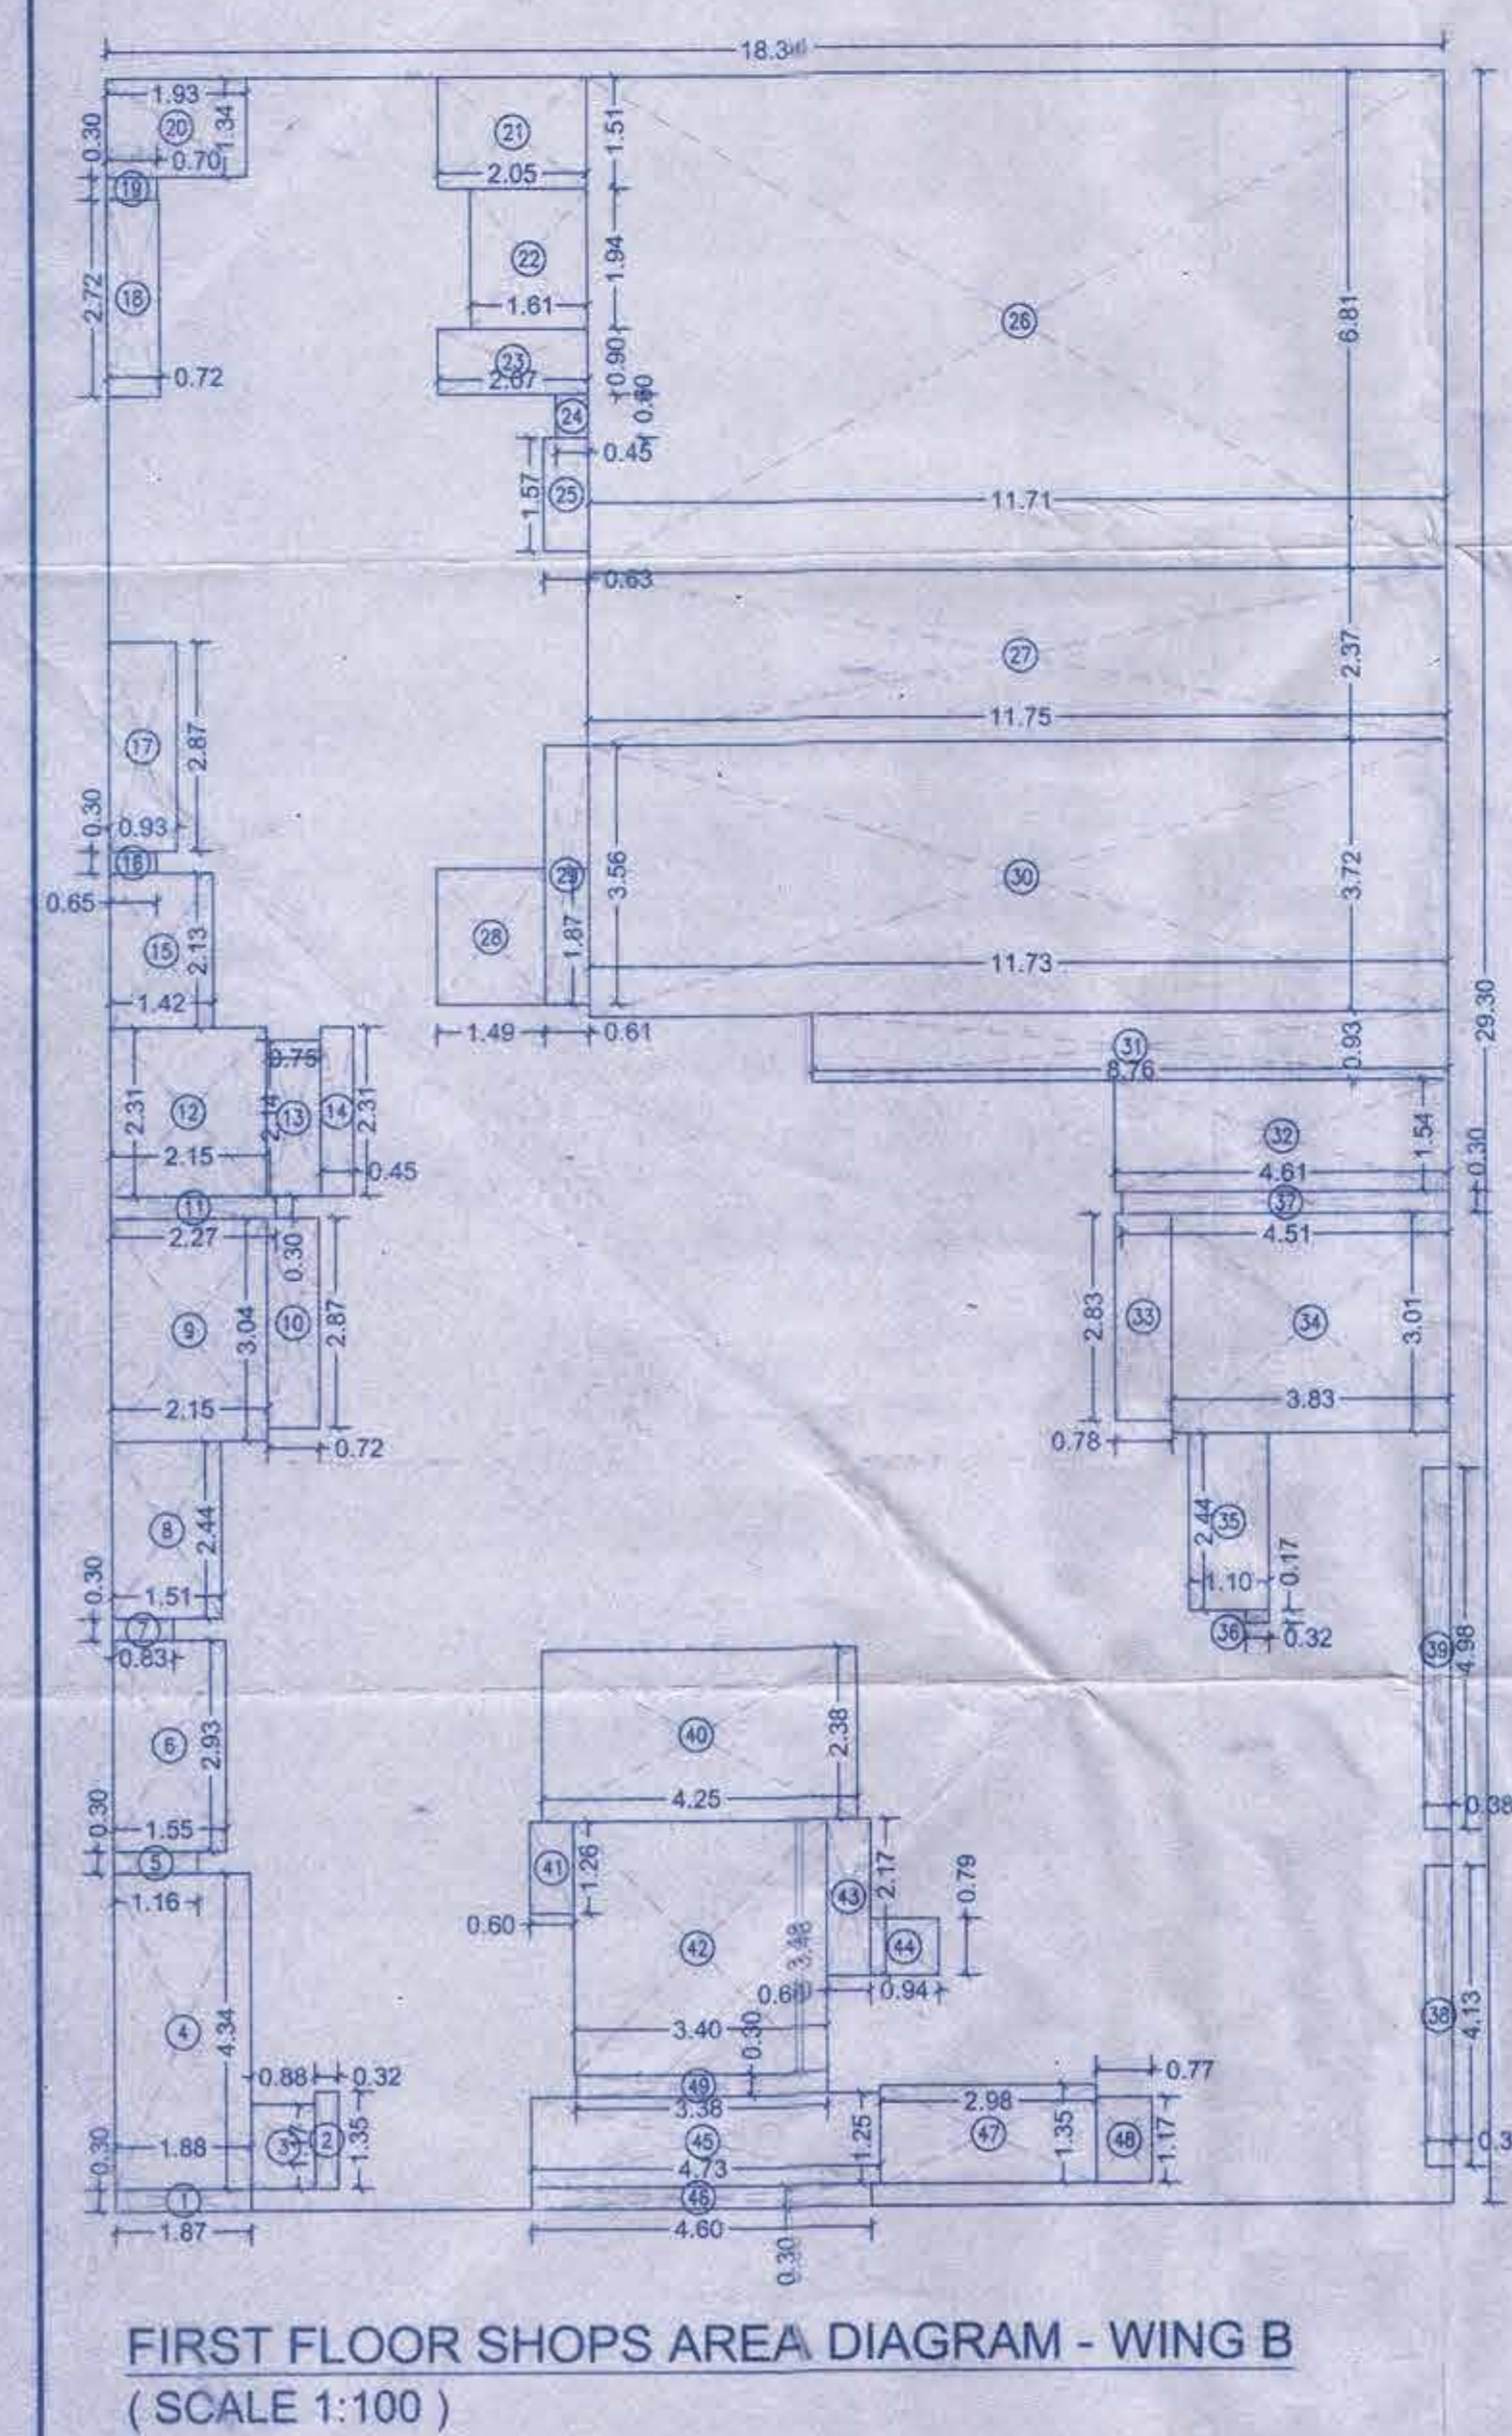


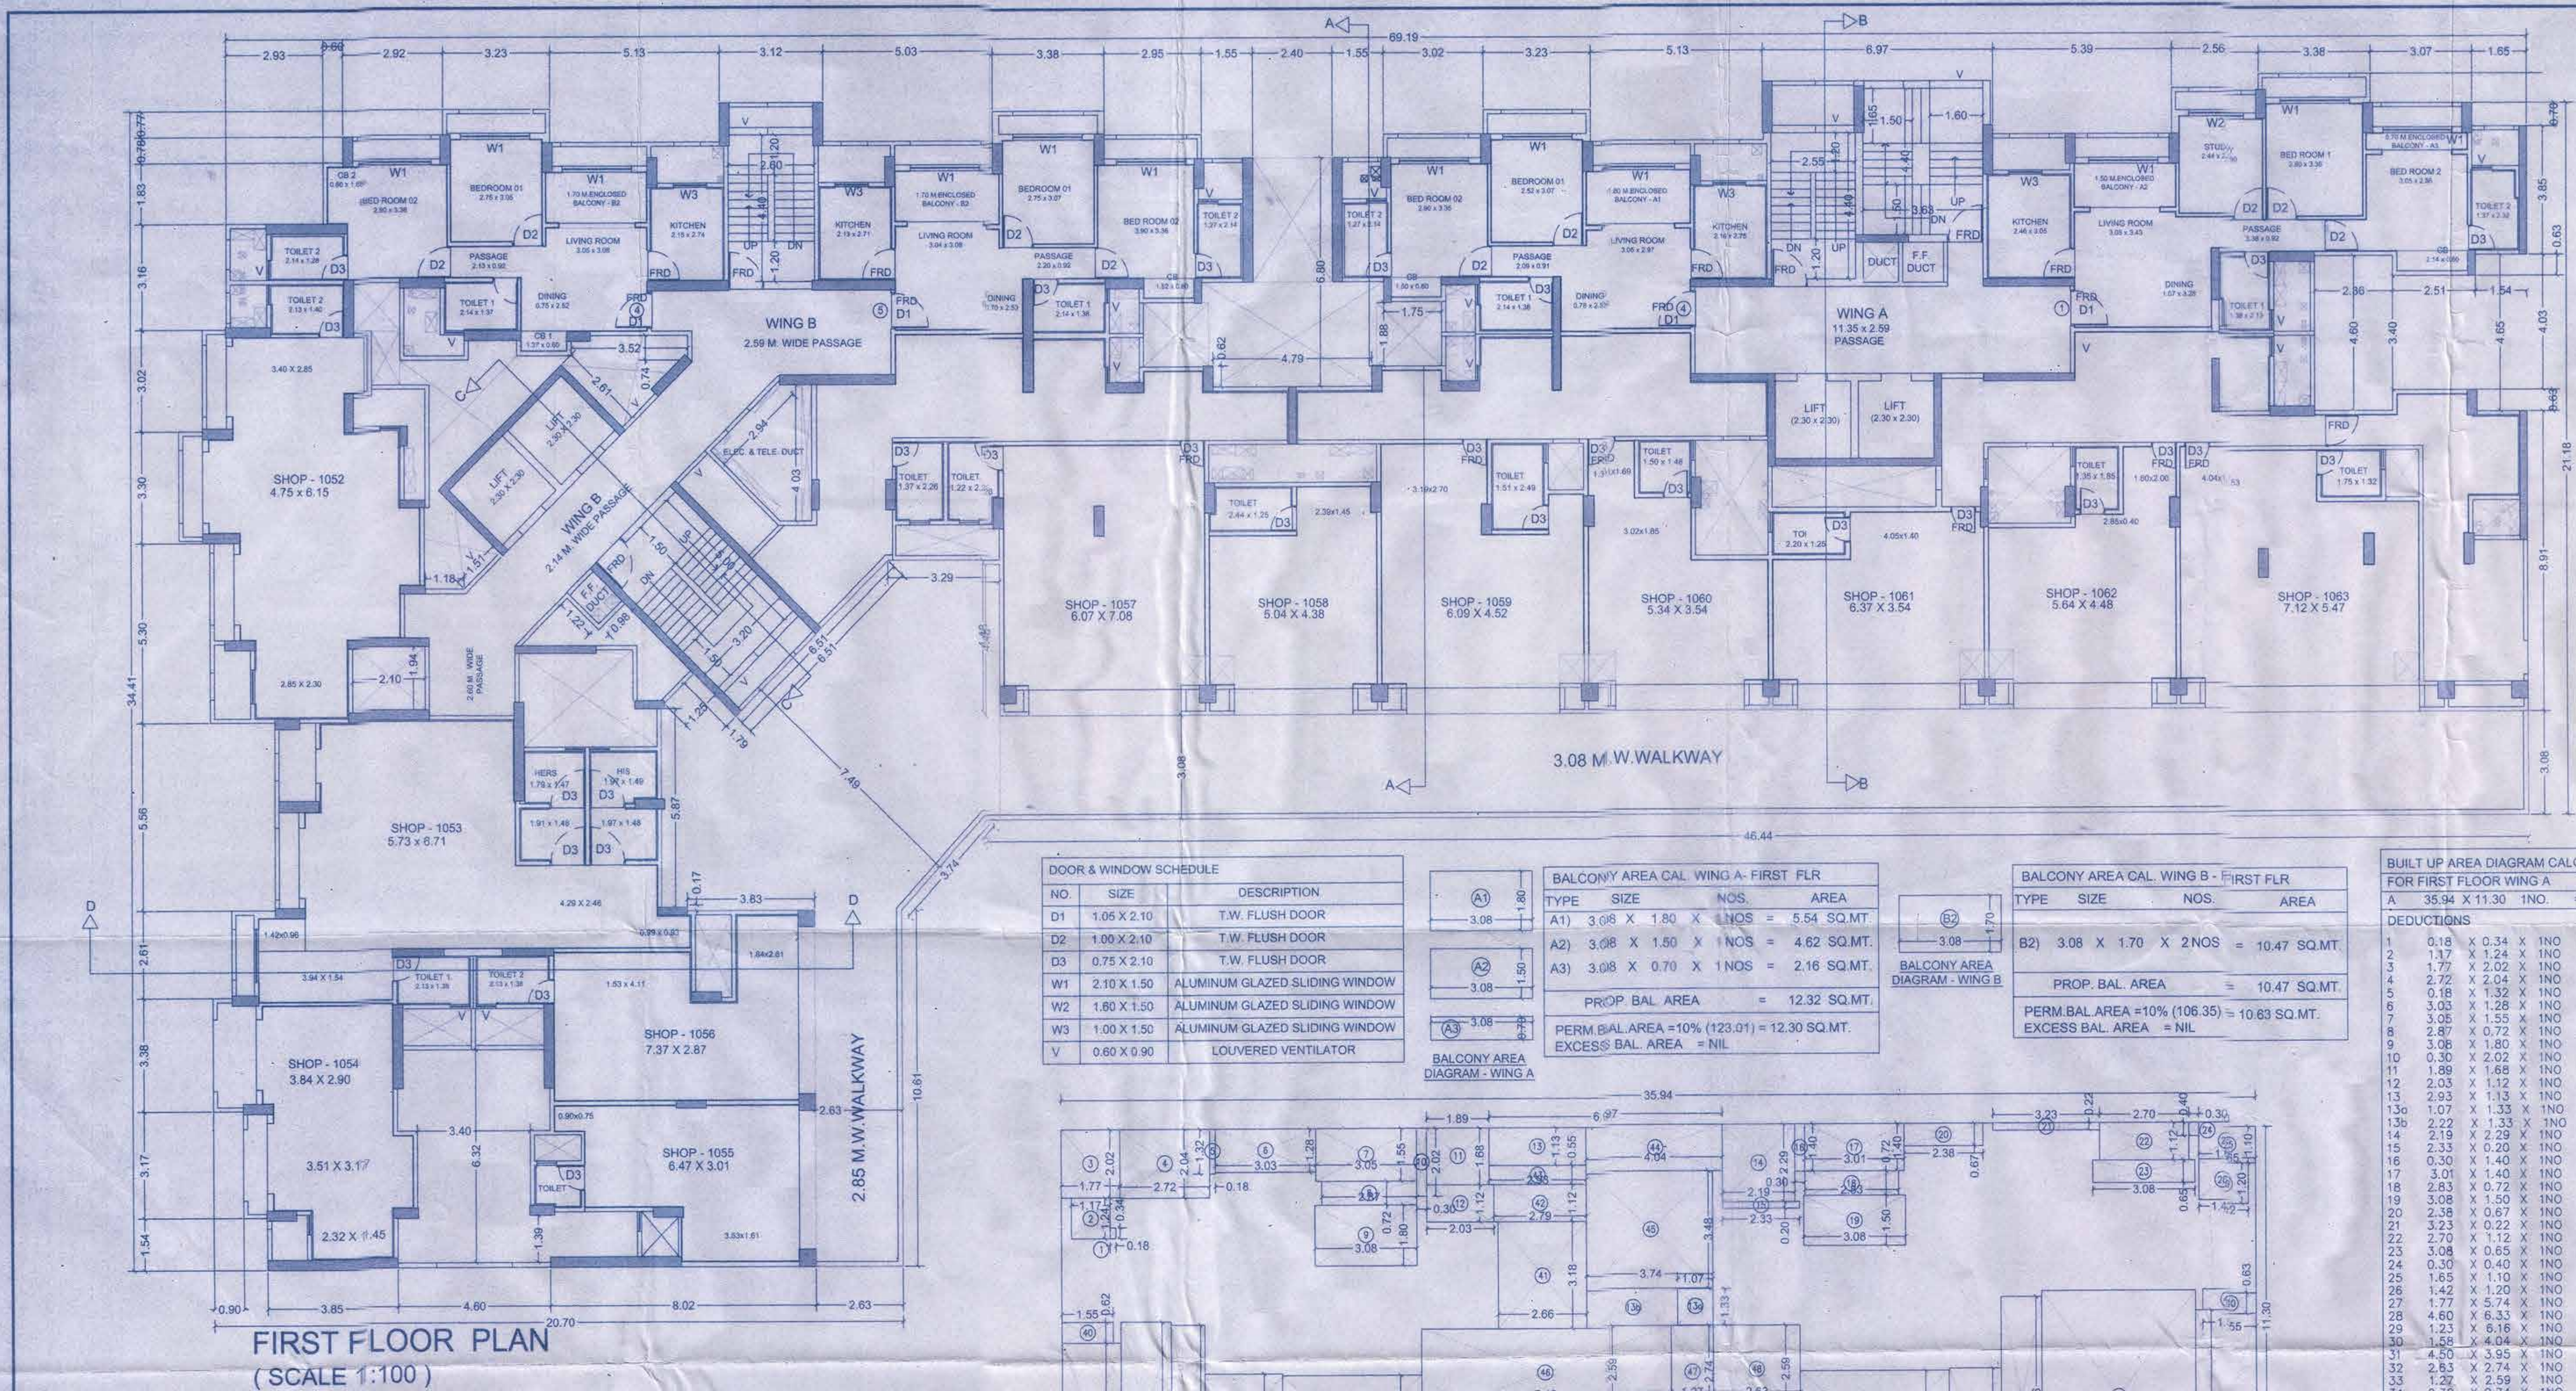

PROFORMA - B	
CONTENT OF SHEET	
OBELIA - WING - A & WING B - Bldg. No.27 (Lower Basement + Upper Basement + Parking + 12 Floors) OBELIA - WING A & B FIRST FLOOR PLAN - RESIDENTIAL AREA DIAGRAM. SHOPS AREA DIAGRAM, OFFICES AREA DIAGRAM. CALCULATION OF BALCONY AREA.	
STAMP OF DATE OF RECEIPT OF PLAN	
<i>Amended</i> Plans are approved Subject to conditions Prescribed in Permit No. SP-566/10663/2010 TMC/TO-S/174/21371 dated. 11/04/2017 Deputy Engineer (P&S) Thane Municipal Corporation The City of Thane	
सावधान "कोट्टी" अर्थात्सुधारित बांधकाम न करणे तसेच विस्तार देण्याचे विनयादारीनुसार आदेशावर त्या आदेशावरच व केवळ कोट्टीकरण करत करणे, महागाई प्रारंभिक व शेवट संपादित अधिकारपत्रे घ्यावत व भविष्यीय कोट्टीकरण करणे तसेच न्यायाधी कारणीत कोट्टी व कोट्टी करत व कोट्टी करत कोट्टी करत	
STAMP OF APPROVAL OF PLANS	
CERTIFICATE OF AREA	
Certified that the plot under reference was surveyed by me on _____ and the dimensions of sides, etc. of plot stated on plan are as measured on site the area so worked out tallies with the area stated in documents of ownership.	
- ARCHITECT	
DESCRIPTION OF PROJECT	
SPECIAL TOWNSHIP SCHEME AT VILLAGE KOLSHET AND VILLAGE KAVESAR, TALUKA AND DIST. THANE	
ADDRESS OF DEVELOPER	
ROMA BUILDERS PVT. LTD., OLYMPIA, CENTRAL AVENUE, HIRANANDANI GARDENS, POWAI, MUMBAI.	
ADDRESS OF OWNER	
ROMA BUILDERS PVT. LTD., OLYMPIA, CENTRAL AVENUE, HIRANANDANI GARDENS, POWAI, MUMBAI.	
SIGNATURE OF OWNER / P.O.A. HOLDER	
 MIR. NIRANJANA HIRANANDANI.	
A R C H I T E C T	
 MR. SHARMISTHA MUKERJEE-SHINDE R/E.G. NO. CA/95/18614	
SHARMISTHA MUKERJEE SHINDE. B. ARCH. 4th FLOOR, LEONARDO OFFICE & HIRANANDANI ESTATE, THANE (W).	
Job No. :	Date :
Sheet No. :	Drawn By : Pankaj
Scale : 1 : 100	check By : Sharmistha