


6TH FLOOR AREA CALCULATIONS

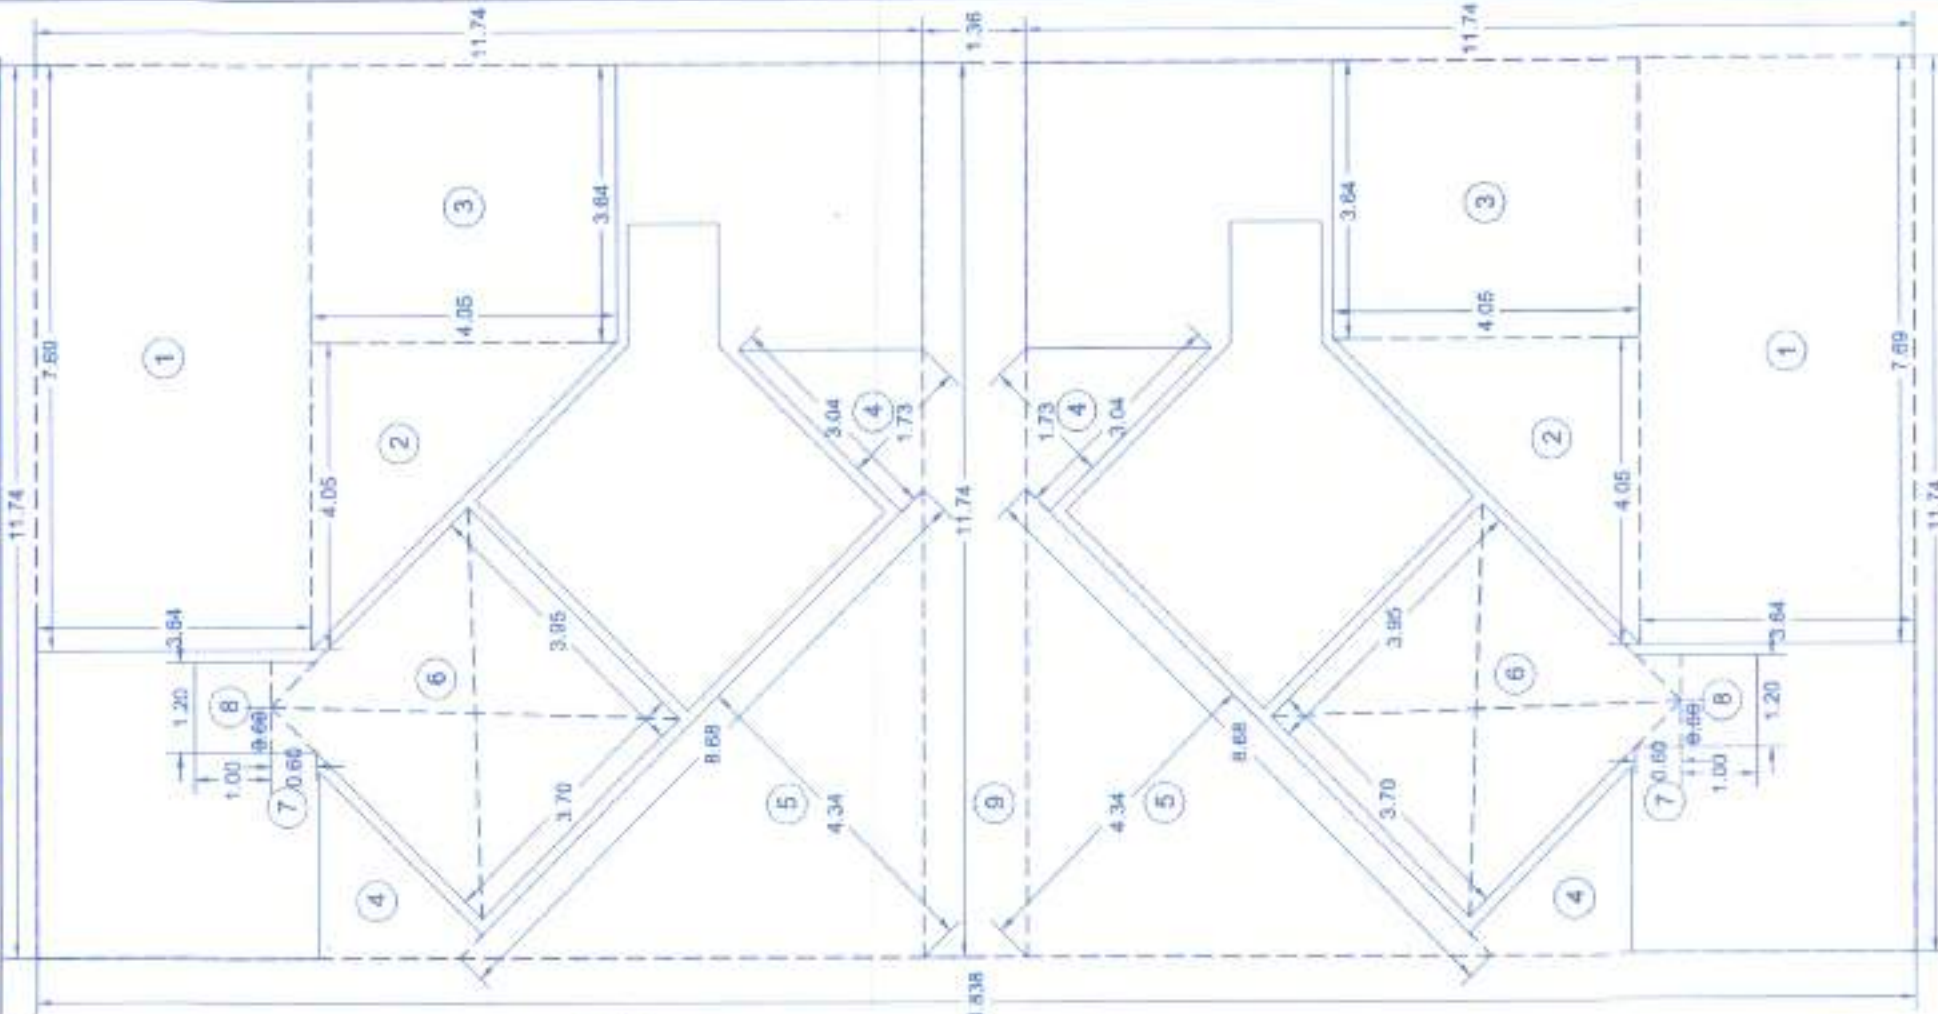

TOTAL AREA OF SIXTH FLOOR
TOTAL = (11.74 X 24.838) = 290.73
TOTAL = 291.60 - 290.73

FSI CALCULATIONS

1)	7.68	X	3.94	X	2	=	60.66	SQ.M
2)	4.05	X	4.05	X	2	=	16.40	SQ.M
3)	4.05	X	3.94	X	2	=	29.48	SQ.M
4)	5.00	X	3.94	X	2	=	10.82	SQ.M
5)	5.00	X	4.05	X	2	=	37.07	SQ.M
6)	2.70	X	3.94	X	2	=	10.46	SQ.M
7)	1.50	X	3.94	X	2	=	4.80	SQ.M
8)	1.50	X	1.00	X	1	=	1.50	SQ.M
9)	1.50	X	1.174	X	1	=	15.87	SQ.M
10)	1.50	X	1.174	X	1	=	23.73	SQ.M
TOTAL								

STAMPS FOR APPROVAL



PROJECT
PROPOSED GROUP HOUSING SCHEME
AT PLOT NO. 2 OUT OF
S NO - 17/177 + 18A + 18B + 19 + 209 / FT,
HAUSDARS, TAL - HAVELI, DIST - PUNE.

NORTH
DATE
SCALE
1:100

OWNER:
MR. ABHAY P. KELE

ARCHITECT
AXIS ARCHITECTS
PLOT NO. 20, 20A, 20B, 20C, 20KL, 20KM, 20KN, 20MN, 20MO, 20MP, 20NO, 20NP, 20NQ, 20ZZ

8TH FLOOR
TERRACE AREA CALCULATIONS

A)	2.70	X	1.00	X	1	=	2.70	SQ.M
B)	2.70	X	1.00	X	1	=	2.70	SQ.M
TOTAL								

ENCLOSED BALCONY AREA CALCULATIONS

1ST, 3RD FLOOR								
A)	2.70	X	1.00	X	1	=	2.70	SQ.M
B)	2.70	X	1.00	X	1	=	2.70	SQ.M
C)	5.80	X	1.20	X	4	=	27.84	SQ.M
D)	3.35	X	1.20	X	4	=	16.08	SQ.M
E)	1.05	X	8.45	X	2	=	17.74	SQ.M
TOTAL								

ENCLOSED BALCONY AREA CALCULATIONS

2ND, 4TH FLOOR								
A)	4.05	X	1.20	X	3	=	14.58	SQ.M
B)	4.05	X	1.40	X	1	=	5.67	SQ.M
C)	5.80	X	1.20	X	4	=	27.84	SQ.M
D)	3.35	X	1.20	X	4	=	16.08	SQ.M
E)	1.05	X	8.45	X	2	=	17.74	SQ.M
TOTAL								

ENCLOSED BALCONY AREA CALCULATIONS

6TH FLOOR								
A)	4.05	X	1.40	X	1	=	5.67	SQ.M
B)	4.05	X	1.20	X	3	=	14.58	SQ.M
TOTAL								

ENCLOSED BALCONY AREA CALCULATIONS

8TH FLOOR								
A)	4.05	X	1.40	X	1	=	5.67	SQ.M
B)	4.05	X	1.20	X	3	=	14.58	SQ.M
TOTAL								

ENCLOSED BALCONY AREA CALCULATIONS

8TH FLOOR								
A)	4.05	X	1.40	X	1	=	5.67	SQ.M
B)	4.05	X	1.20	X	3	=	14.58	SQ.M
TOTAL								

6TH FLOOR PLAN
SCALE 1:100

ODD FLOOR AREA CALCULATIONS

FSI CALCULATIONS

A)	1.95	X	4.06	X	2	=	7.92	SQ.M
B)	3.95	X	1.36	X	2	=	5.37	SQ.M
C)	0.79	X	1.65	X	2	=	2.61	SQ.M
D)	0.29	X	1.36	X	2	=	0.79	SQ.M
E)	0.50	X	1.36	X	2	=	1.36	SQ.M
F)	0.50	X	3.82	X	1	=	1.91	SQ.M
G)	0.50	X	3.82	X	1	=	1.91	SQ.M
H)	0.50	X	1.95	X	0.98	=	0.96	SQ.M
I)	3.82	X	1.95	X	1	=	7.45	SQ.M
J)	3.65	X	7.09	X	2	=	56.14	SQ.M
K)	0.50	X	4.05	X	2	=	16.40	SQ.M
L)	3.65	X	4.05	X	2	=	29.66	SQ.M
M)	1.36	X	1.95	X	2	=	5.27	SQ.M
N)	3.82	X	7.30	X	2	=	55.77	SQ.M
O)	0.79	X	1.65	X	2	=	2.61	SQ.M
P)	0.50	X	1.36	X	2	=	1.36	SQ.M
Q)	1.80	X	5.17	X	2	=	18.61	SQ.M
R)	0.50	X	3.82	X	1	=	1.91	SQ.M
S)	0.61	X	1.19	X	2	=	1.45	SQ.M
T)	0.50	X	0.61	X	2	=	0.37	SQ.M
U)	3.50	X	0.62	X	4	=	8.68	SQ.M
TOTAL								

TOTAL AREA OF ODD FLOOR
TOTAL = (24.85 X 48.93) = 574.48 - PASSAGE AREA
TOTAL = 1217.40 - 574.48 = 642.92
TOTAL = 549.85 SQ.M

DOOR WINDOW SCHEDULE

DOORS								
FD	2.3	X	2.10	W	=	2.3	X	2.10
FDI	1.5	X	2.10	W	=	1.5	X	2.10
D	1.00	X	2.10	W	=	1.00	X	2.10
DI	0.90	X	2.10	W	=	0.90	X	2.10
D2	0.75	X	2.10	W	=	0.75	X	2.10


INTERNAL STAIRCASE CALCULATIONS



AREA OF STAIRCASE



ODD FLOOR PASSAGE AREA CALCULATIONS

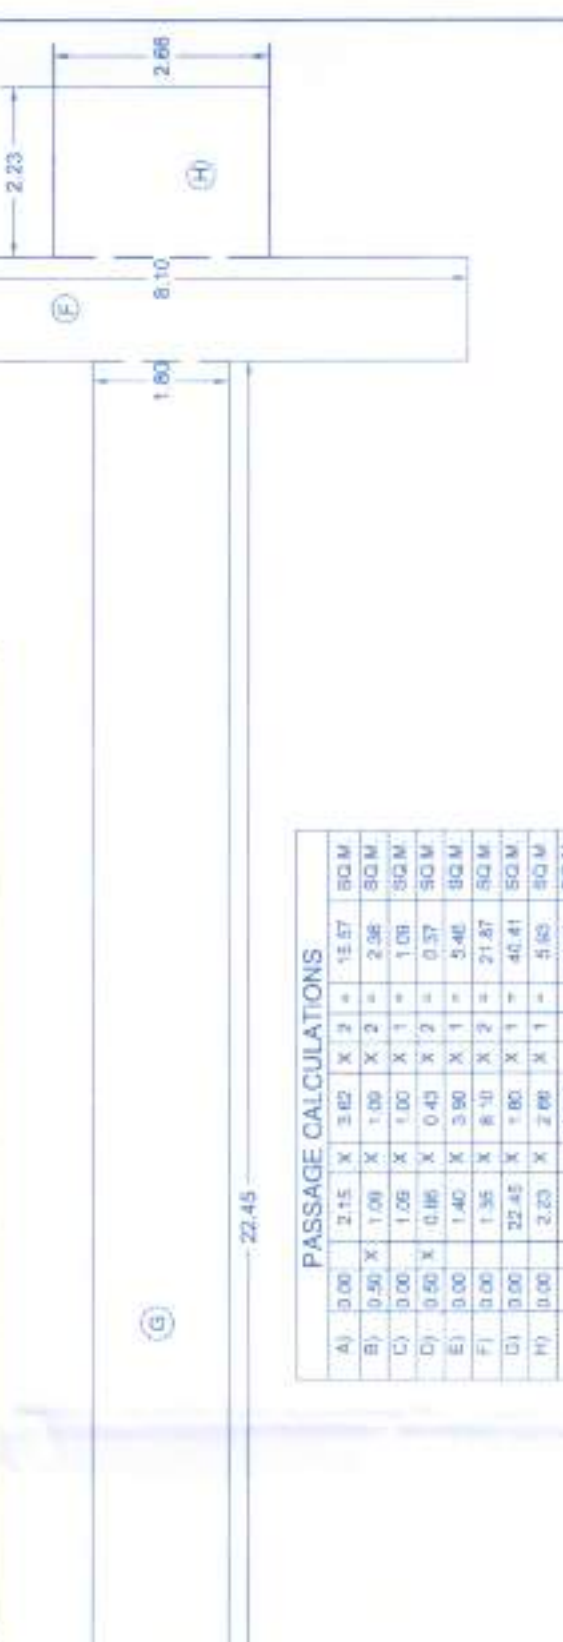

PASSAGE CALCULATIONS

1)	3.94	X	1.00	X	1	=	3.94	SQ.M
2)	3.94	X	1.00	X	1	=	3.94	SQ.M
3)	3.94	X	1.00	X	1	=	3.94	SQ.M
4)	3.94	X	1.00	X	1	=	3.94	SQ.M
5)	3.94	X	1.00	X	1	=	3.94	SQ.M
6)	3.94	X	1.00	X	1	=	3.94	SQ.M
7)	3.94	X	1.00	X	1	=	3.94	SQ.M
8)	3.94	X	1.00	X	1	=	3.94	SQ.M
9)	3.94	X	1.00	X	1	=	3.94	SQ.M
10)	3.94	X	1.00	X	1	=	3.94	SQ.M
TOTAL								

3RD, 5TH FLOOR PLAN
SCALE 1:100

